

CONTRACT: C204992

T.I.P. PROJECT: R-5709C

STATE OF NORTH CAROLINA

DEPARTMENT OF TRANSPORTATION

PAVEMENT MARKING PLAN

HOKE COUNTY

LOCATION: NC 211 FROM 0.40 MILES NORTH OF SR 1225 (ASHEMONT ROAD) TO EAST OF SR 1244 (WEST PALMER STREET)/SR 1311 (MOCKINGBIRD HILL ROAD) IN RAEFORD.

INDEX

SHEET NO.	DESCRIPTION
PMP-1	PAVEMENT MARKING PLAN TITLE SHEET
PMP-1A	DETAILS TO BE USED IN LIEU OF 2024 STANDARD DETAILS
PMP-2 THRU PMP-39	PAVEMENT MARKING DETAIL

ROADWAY STANDARD DRAWINGS

THE FOLLOWING ROADWAY STANDARDS AS APPEAR IN "ROADWAY STANDARD DRAWINGS" - N.C. DEPARTMENT OF TRANSPORTATION - RALEIGH, N.C.,DATED JANUARY 2024 ARE APPLICABLE TO THIS PROJECT AND BY REFERENCE HEREBY ARE CONSIDERED A PART OF THESE PLANS:

STD. NO.	TITLE
1205.01	PAVEMENT MARKINGS - LINE TYPES AND OFFSETS
1205.02	PAVEMENT MARKINGS - TWO-LANE AND MULTI-LANE ROADWAYS
1205.04	PAVEMENT MARKINGS - INTERSECTIONS
1205.05	PAVEMENT MARKINGS - TURN LANES
1205.06	PAVEMENT MARKINGS - LANE DROPS
1205.07	PAVEMENT MARKINGS - PEDESTRIAN CROSSWALKS
1205.08	PAVEMENT MARKINGS - SYMBOLS AND WORD MESSAGES
1205.09	PAVEMENT MARKINGS - PAINTED ISLANDS
1205.10	PAVEMENT MARKINGS - SCHOOL AREAS
1205.11	PAVEMENT MARKINGS - RAILROAD CROSSINGS
1205.14	PAVEMENT MARKINGS - ROUNDABOUTS
1205.15	PAVEMENT MARKINGS - REDUCED CONFLICT INTERSECTIONS
1250.01	RAISED PAVEMENT MARKERS - INSTALLATION SPACING (SHEETS 1 & 3 OF 3)
1251.01	RAISED PAVEMENT MARKERS - PERMANENT AND TEMPORARY

GENERAL NOTES

THE FOLLOWING GENERAL NOTES APPLY AT ALL TIMES FOR THE DURATION OF THE CONSTRUCTION PROJECT, EXCEPT WHEN OTHERWISE NOTED IN THE PLAN, OR DIRECTED BY THE ENGINEER.

- A. INSTALL PAVEMENT MARKINGS AND PAVEMENT MARKERS ON THE FINAL SURFACE AS FOLLOWS:
- | ROAD NAME | MARKING | MARKER |
|---|--------------------------------|--------------------------|
| -L- NC-211,-Y13-,-Y26-
ALL OTHER -Y- LINES | THERMOPLASTIC
THERMOPLASTIC | PERMANENT RAISED
NONE |
- B. TIE PROPOSED PAVEMENT MARKING LINES TO EXISTING PAVEMENT MARKING LINES.
- C. REMOVE/REPLACE ANY CONFLICTING/DAMAGED PAVEMENT MARKINGS AND MARKERS BY THE END OF EACH DAY OPERATION.
- D. STOP BAR LOCATIONS AT NON-SIGNALIZED INTERSECTIONS MAY BE ADJUSTED AS DIRECTED BY THE ENGINEER.
- E. REMOVE ALL RESIDUE AND SURFACE LAITANCE BY ACCEPTABLE METHODS ON CONCRETE BRIDGE DECKS PRIOR TO PLACING POLYUREA PAVEMENT MARKING MATERIAL.
- F. SEE ROADWAY PLANS FOR ALTERNATE CURB RAMP DESIGN WHEN INDICATED ON PAVEMENT MARKING DETAIL SHEETS.

PAVEMENT MARKING SCHEDULE

THERMOPLASTIC LINES

T1 WHITE EDGELINE (4", 90 MIL)
T2 WHITE SOLID LANE LINE (4", 90 MIL)
T4 3FT.-9FT./SP WHITE MINISKIP (4", 90 MIL)
T5 2FT.-6FT./SP WHITE MINISKIP (4", 90 MIL)
T10 YELLOW EDGELINE (4", 90 MIL)
T11 YELLOW SINGLE CENTER (4", 90 MIL)
T12 10FT. YELLOW SKIP (4", 90 MIL)
T13 YELLOW DOUBLE CENTER (4", 90 MIL)
T20 WHITE EDGELINE (6", 90 MIL)
T21 WHITE SOLID LANE LINE (6", 90 MIL)
T22 10FT. WHITE SKIP (6", 90 MIL)
T23 3FT.-9FT./SP WHITE MINISKIP (6", 90 MIL)
T24 2FT.-6FT./SP WHITE MINISKIP (6", 90 MIL)
T30 YELLOW EDGELINE (6", 90 MIL)
T33 YELLOW DOUBLE CENTER (6", 90 MIL)
T34 2FT.-6FT./SP YELLOW MINISKIP (6", 90 MIL)
T42 YELLOW DIAGONAL (8", 90 MIL)
T46 WHITE CROSSWALK LINE (8", 90 MIL)
T50 WHITE GORELINE (12", 90 MIL)
T51 WHITE DIAGONAL (12", 90 MIL)
T52 YELLOW DIAGONAL (12", 90 MIL)
T54 3FT.-9FT./SP WHITE MINISKIP (12", 90 MIL)
T55 3FT.-3FT./SP WHITE MINISKIP (12", 90 MIL)
T60 WHITE LINE, RR X (16", 90 MIL)
T61 WHITE STOPBAR (24", 90 MIL)

THERMOPLASTIC SYMBOLS

T70 LEFT TURN ARROW (90 MIL)
T71 RIGHT TURN ARROW (90 MIL)
T72 STRAIGHT ARROW (90 MIL)
T77 U-TURN ARROW (90 MIL)
T100 ALPHANUMERIC CHAR. (90 MIL)
T103 24" YIELD LINE TRIANGLE (90 MIL)
T111 FISH-HOOK LEFT/STRAIGHT ARROW (90 MIL)

PAVEMENT MARKERS

MA PERMANENT RAISED (YELLOW & YELLOW)
MB PERMANENT RAISED (CRYSTAL & RED)

PROJECT REFERENCE NO.
R-5709C

SHEET NO.
PMP-1

APPROVED:
DocuSigned by:
David T. Sears
069183F2B5741E...

DATE:
10/11/2024

SEAL




DOCUMENT NOT CONSIDERED FINAL
UNLESS ALL SIGNATURES COMPLETED

PLAN PREPARED FOR: N.C.D.O.T. SIGNING AND DELINEATION UNIT

R. B. ROACH, P.E., CPM STATE SIGNING & DELINEATION ENGINEER

MITCH EATON, PE SIGNING & DELINEATION REGIONAL ENGINEER

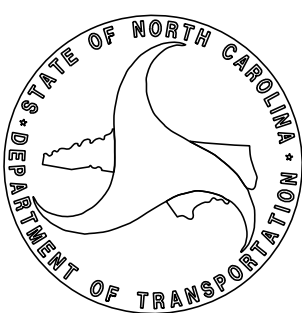



PLAN PREPARED BY :

RK&K

P: (919) 878-2560
8801 Six Forks Road, Forum 1, Suite 700
Raleigh, North Carolina 27615-3960
NC License No. F-0112

Engineers | Construction Managers | Planners | Scientists
www.rkk.com

Responsive People | Creative Solutions


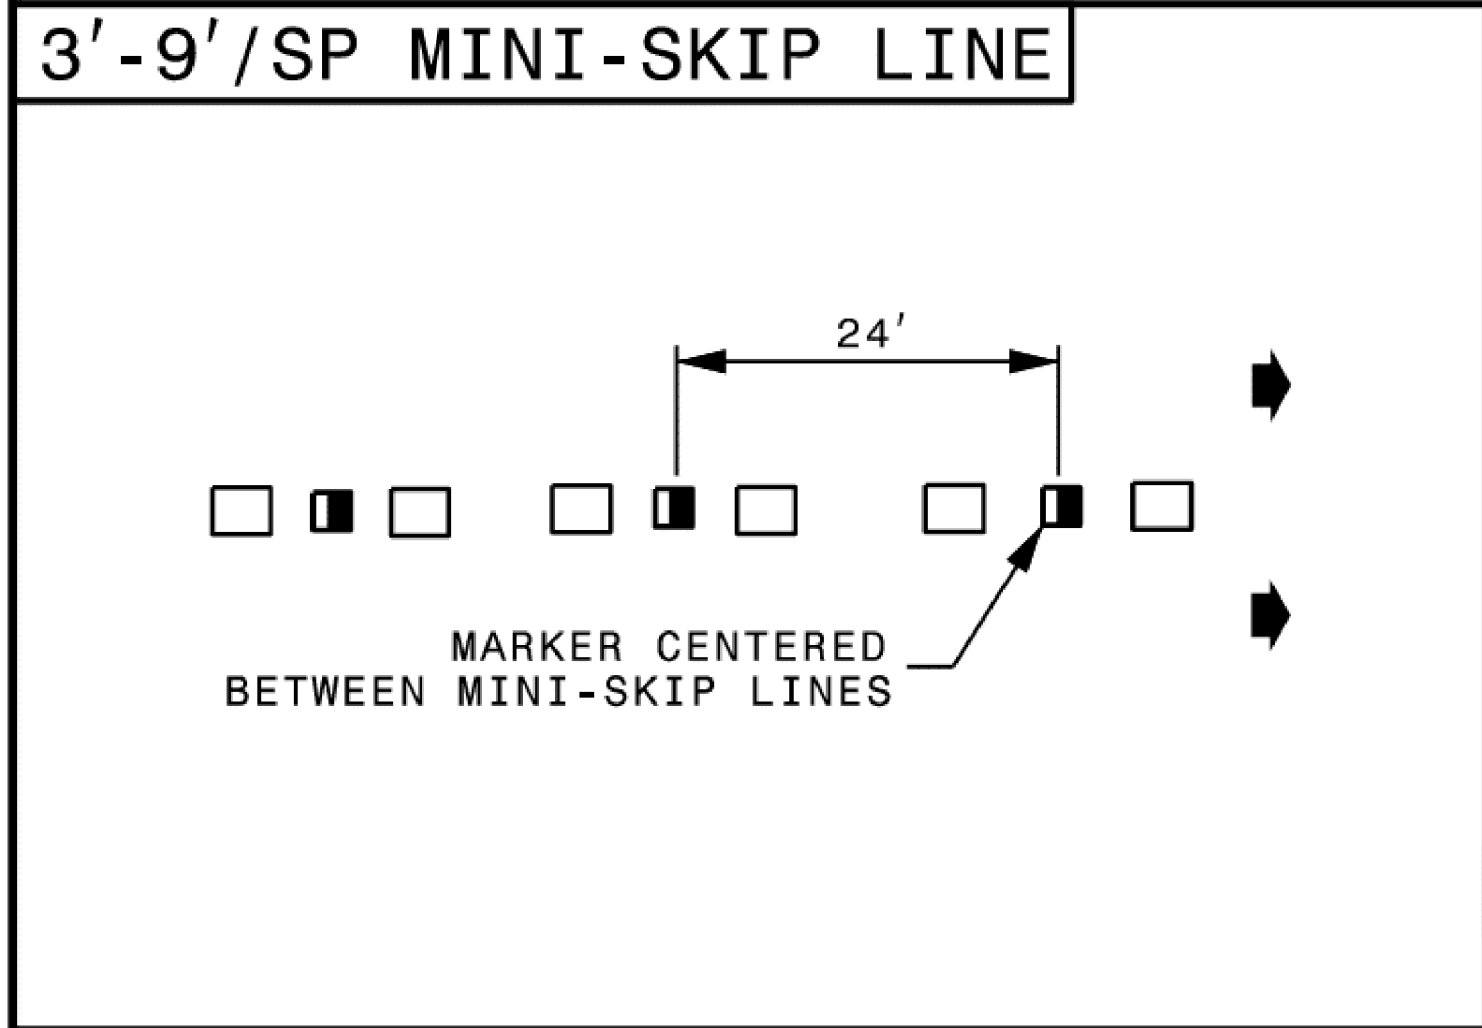
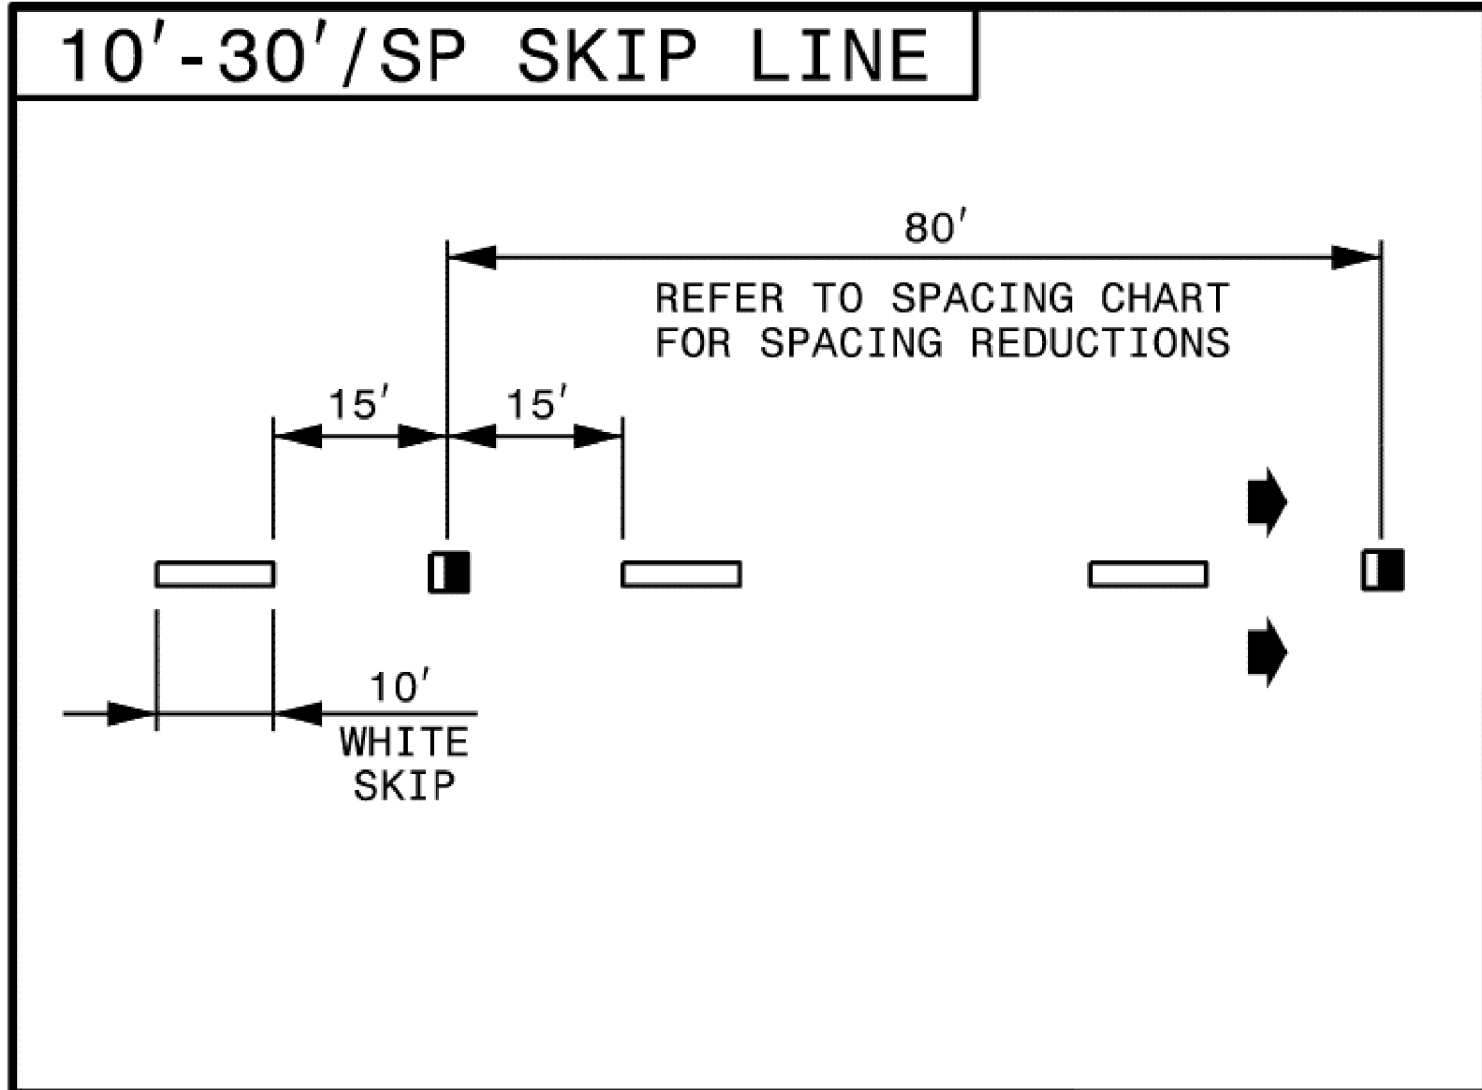


LEGEND

CRYSTAL/RED PAVEMENT MARKER

YELLOW/YELLOW PAVEMENT MARKER


DIRECTION OF TRAFFIC FLOW

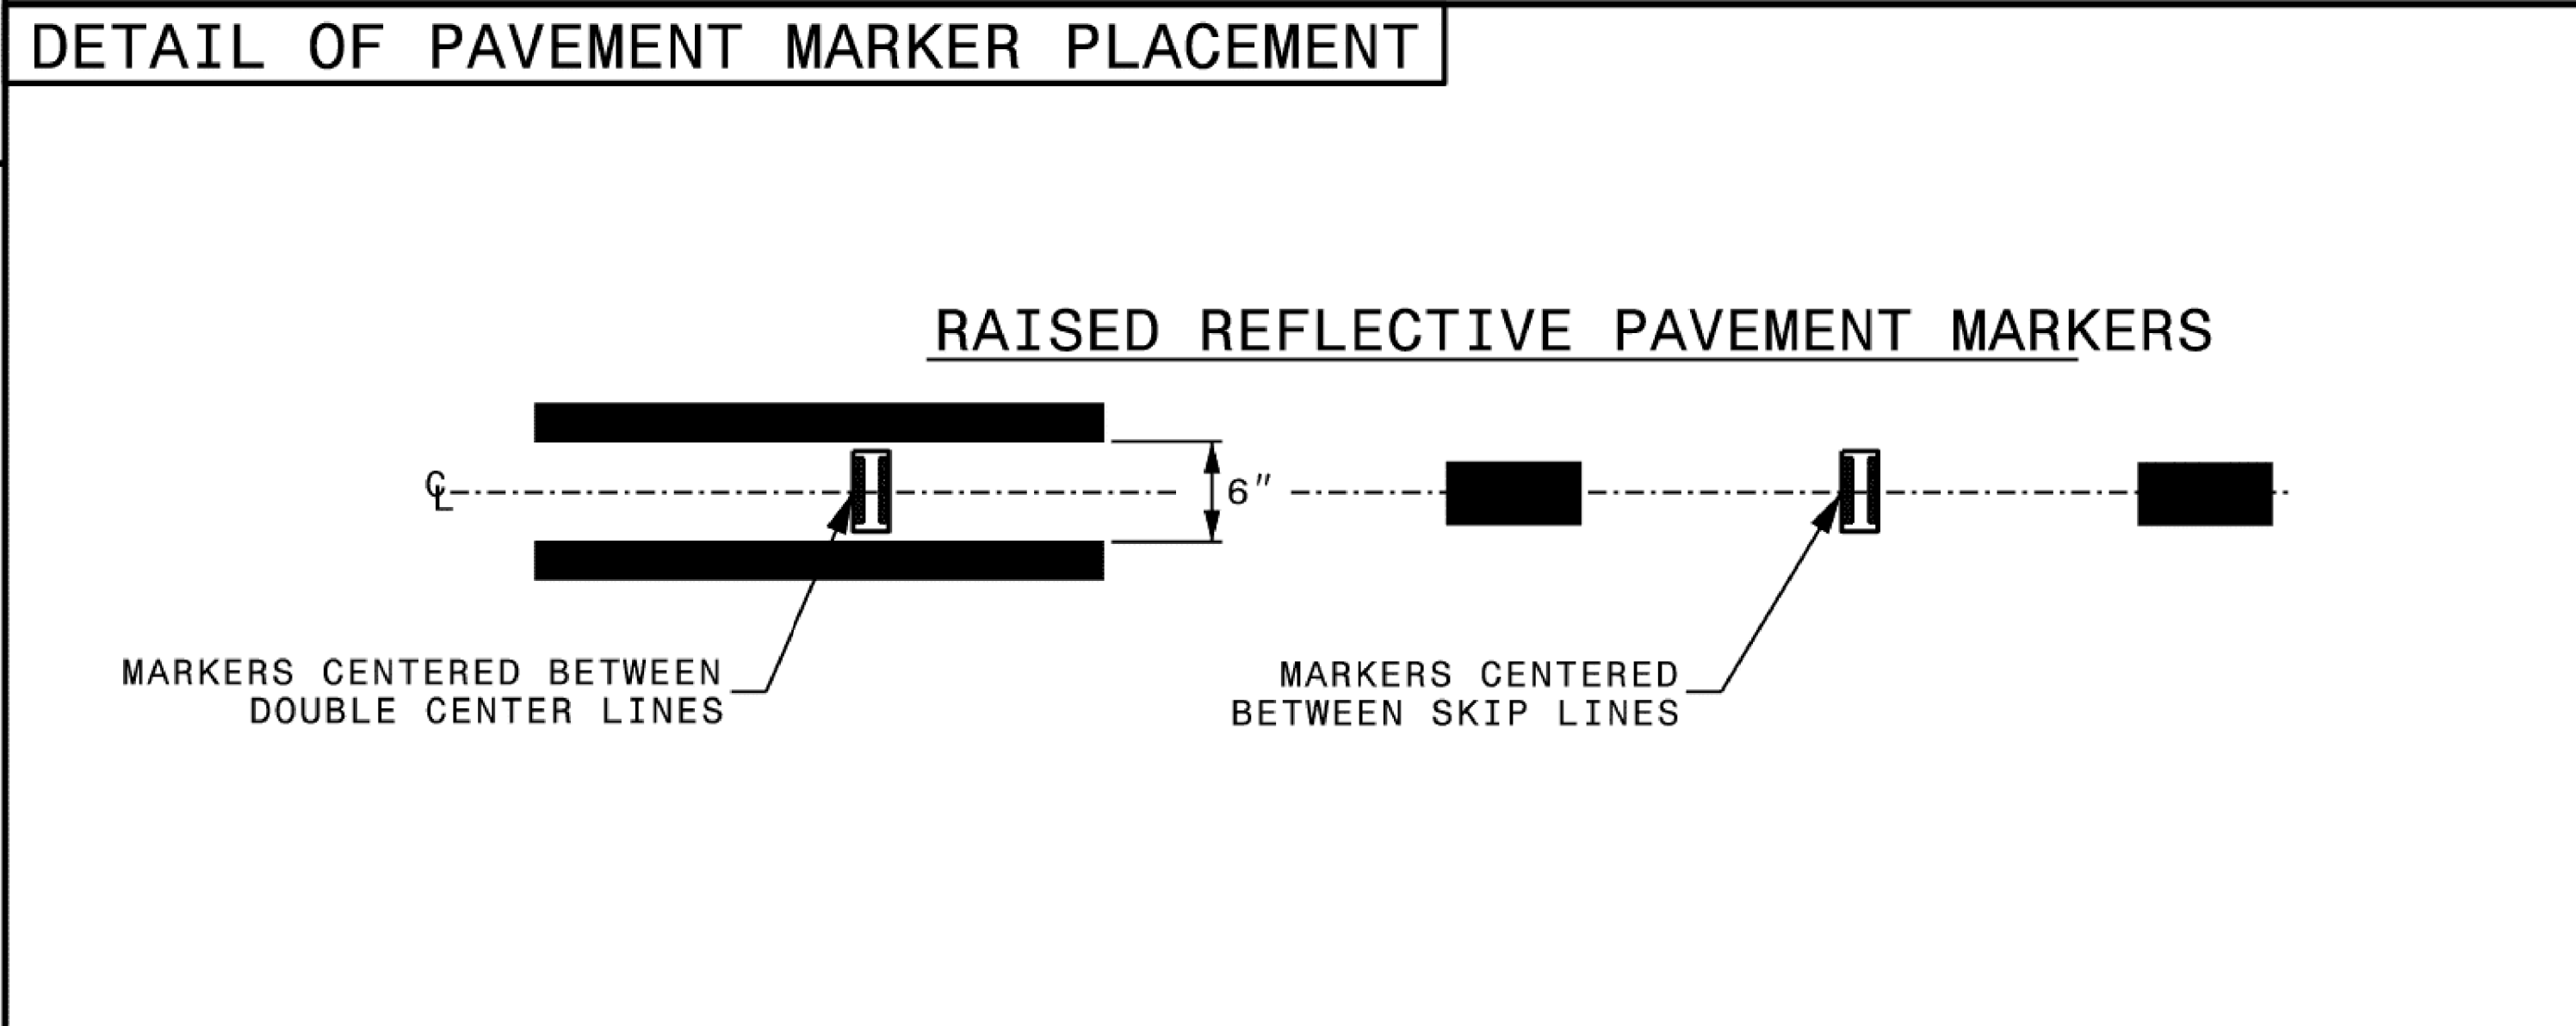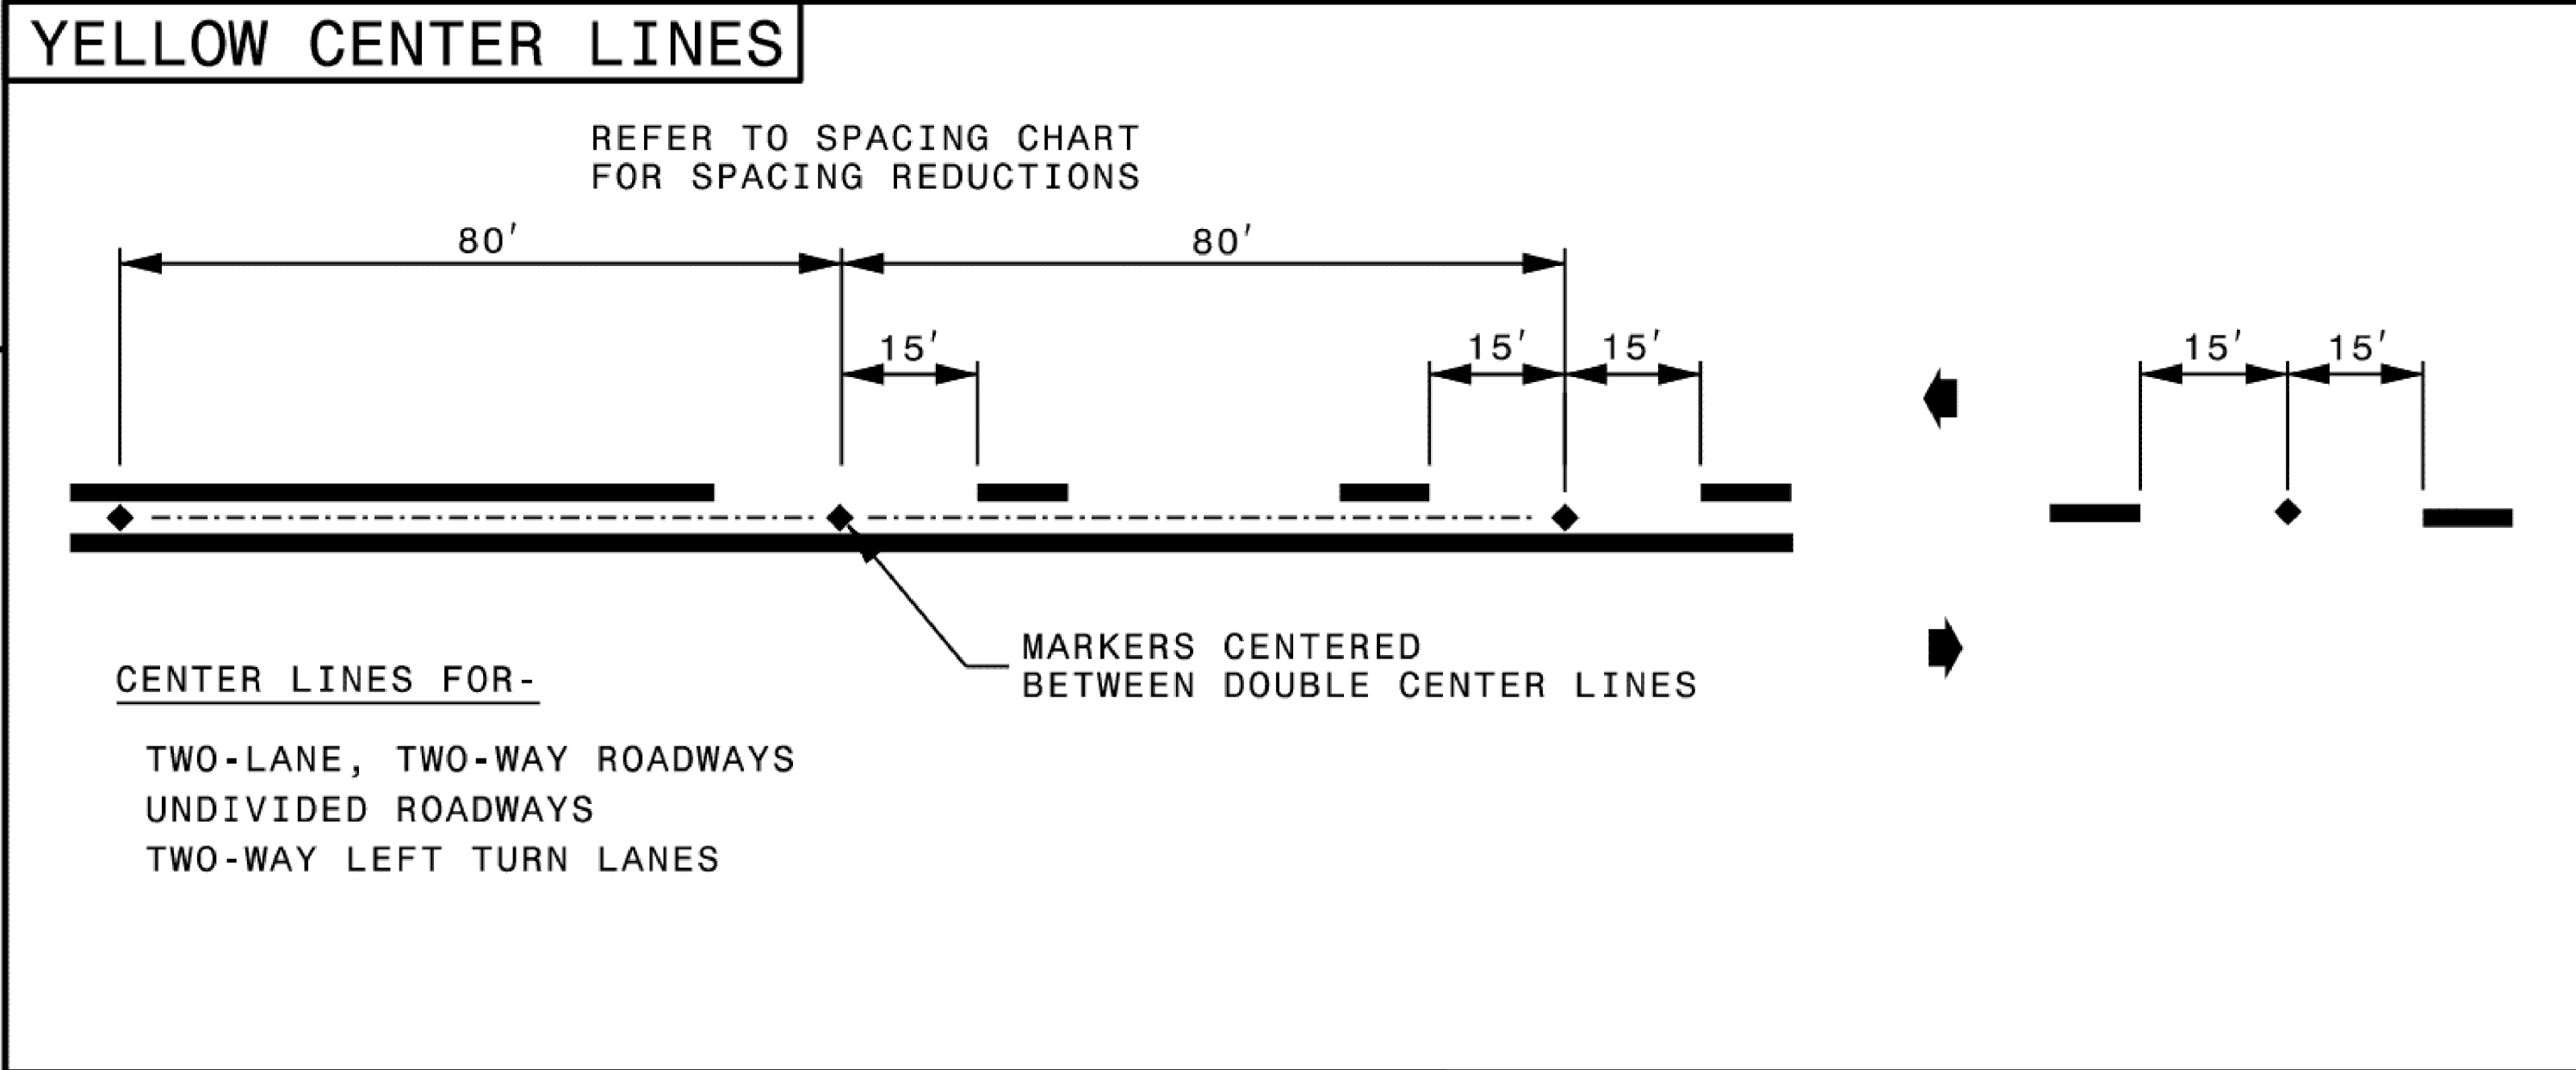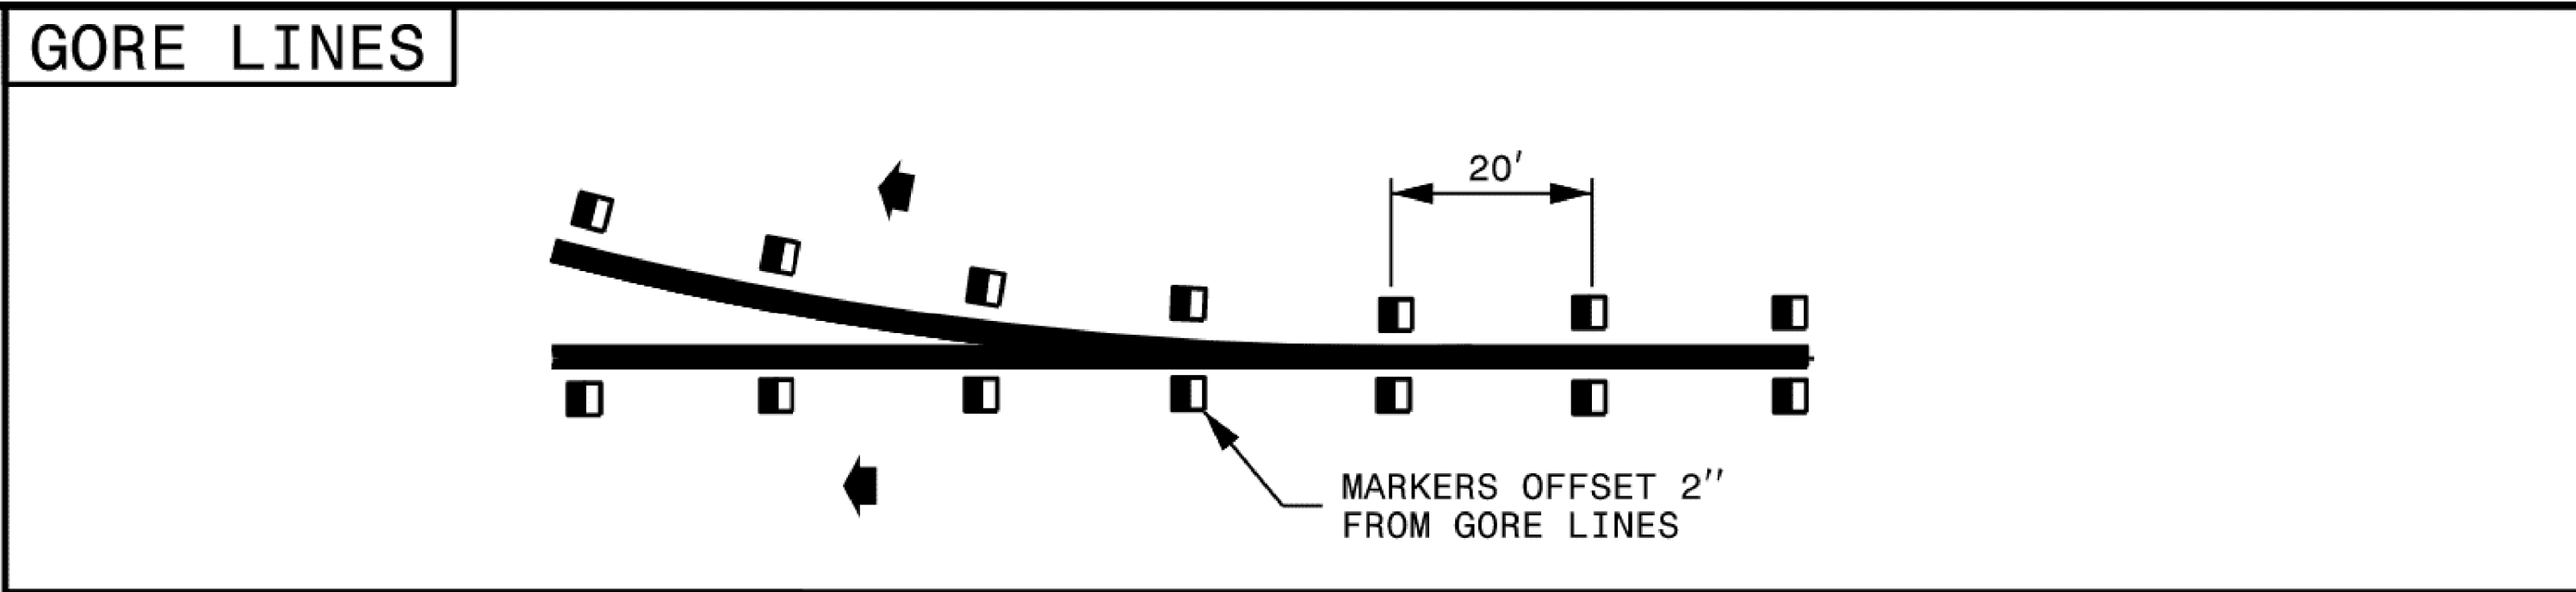

STATE OF
NORTH CAROLINA
DEPT. OF TRANSPORTATION
DIVISION OF HIGHWAYS
RALEIGH, N.C.

ROADWAY DETAIL DRAWING FOR
RAISED PAVEMENT MARKERS
INSTALLATION SPACING


SHEET 2 OF 3
1250D01

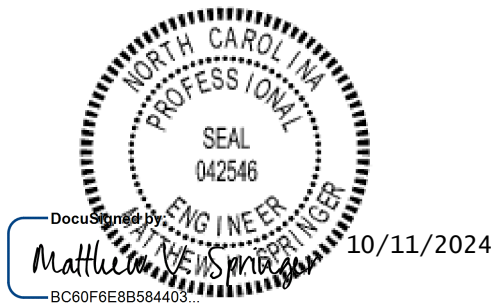


CONTRACTS STANDARDS
AND DEVELOPMENT UNIT
Office 919-707-8950 FAX 919-250-4119

SEE TITLE BLOCK

ORIGINAL BY: M.V. SPRINGER DATE: 2-15-24
MODIFIED BY: DATE:
CHECKED BY: DATE:
FILE SPEC.:

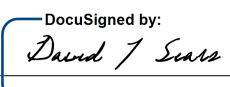PROJECT REFERENCE NO.	SHEET NO.
R - 5709C	PMP - 2
APPROVED: 	
DATE: 10/11/2024	
SEAL	
	
DOCUMENT NOT CONSIDERED FINAL UNLESS ALL SIGNATURES COMPLETED	

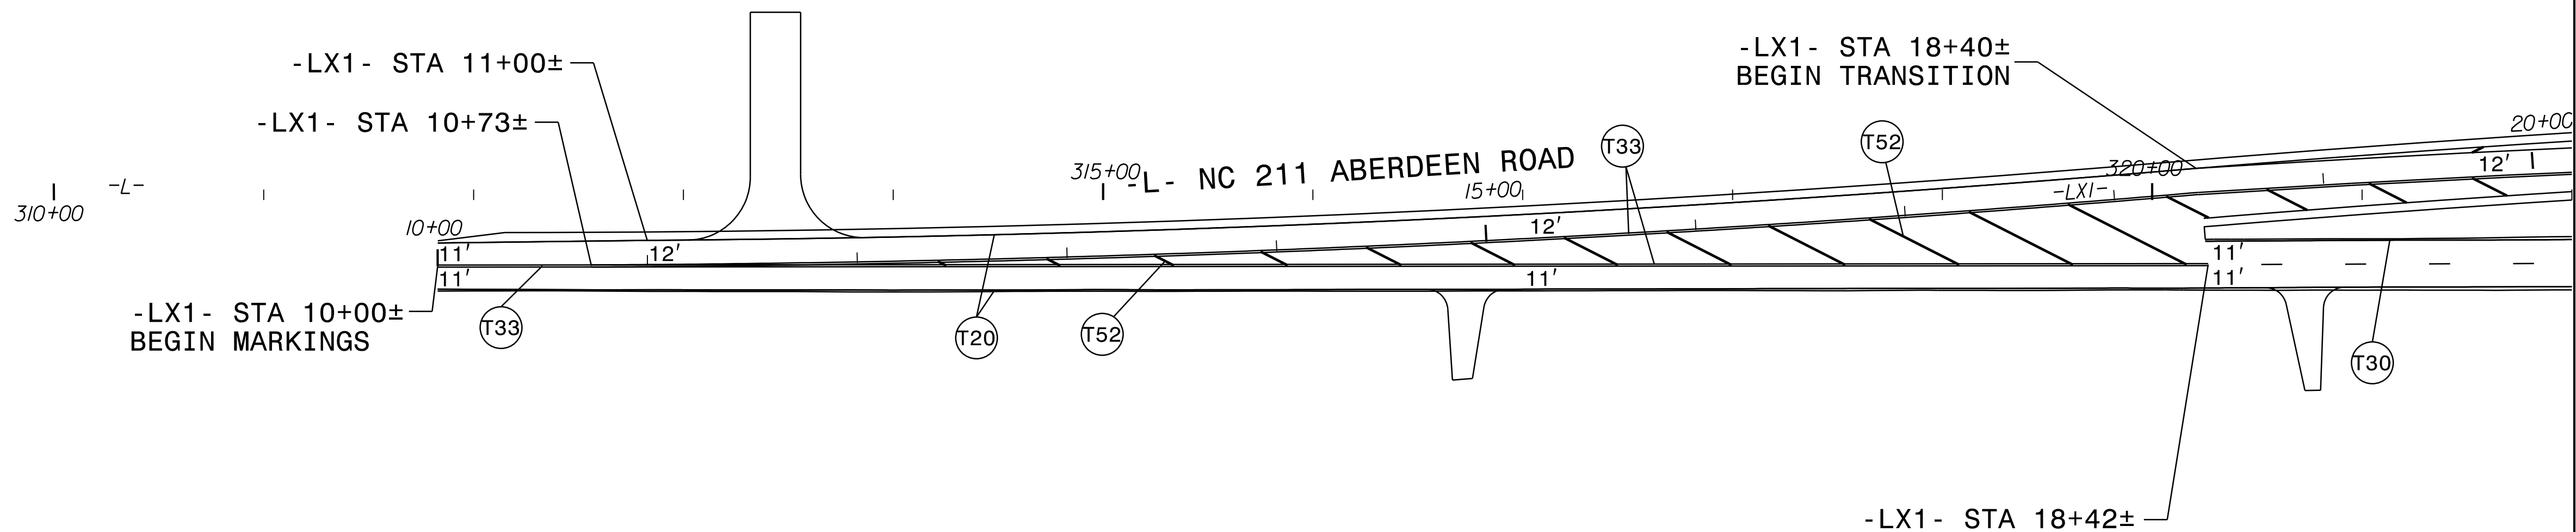

8/29/2024
R5709C_NC211_PMP_PSH_2.dgn
4:54:05 PM




P: (919) 878-9560
8601 Six Forks Road, Forum 1, Suite 700
Raleigh, North Carolina 27615-3960
NC License No. F-9112

Engineers | Construction Managers | Planners | Scientists
www.rkk.com

Responsive People | Creative Solutions

PAVEMENT MARKING DETAIL

PROJECT REFERENCE NO.	SHEET NO.
R - 5709C	PMP - 3
APPROVED: DocuSigned by: David T. Sears 069183F2B5741E...	
DATE: 10/11/2024	
SEAL	
North Carolina Professional Seal 044558 Engineer David T. Sears	
DOCUMENT NOT CONSIDERED FINAL UNLESS ALL SIGNATURES COMPLETED	

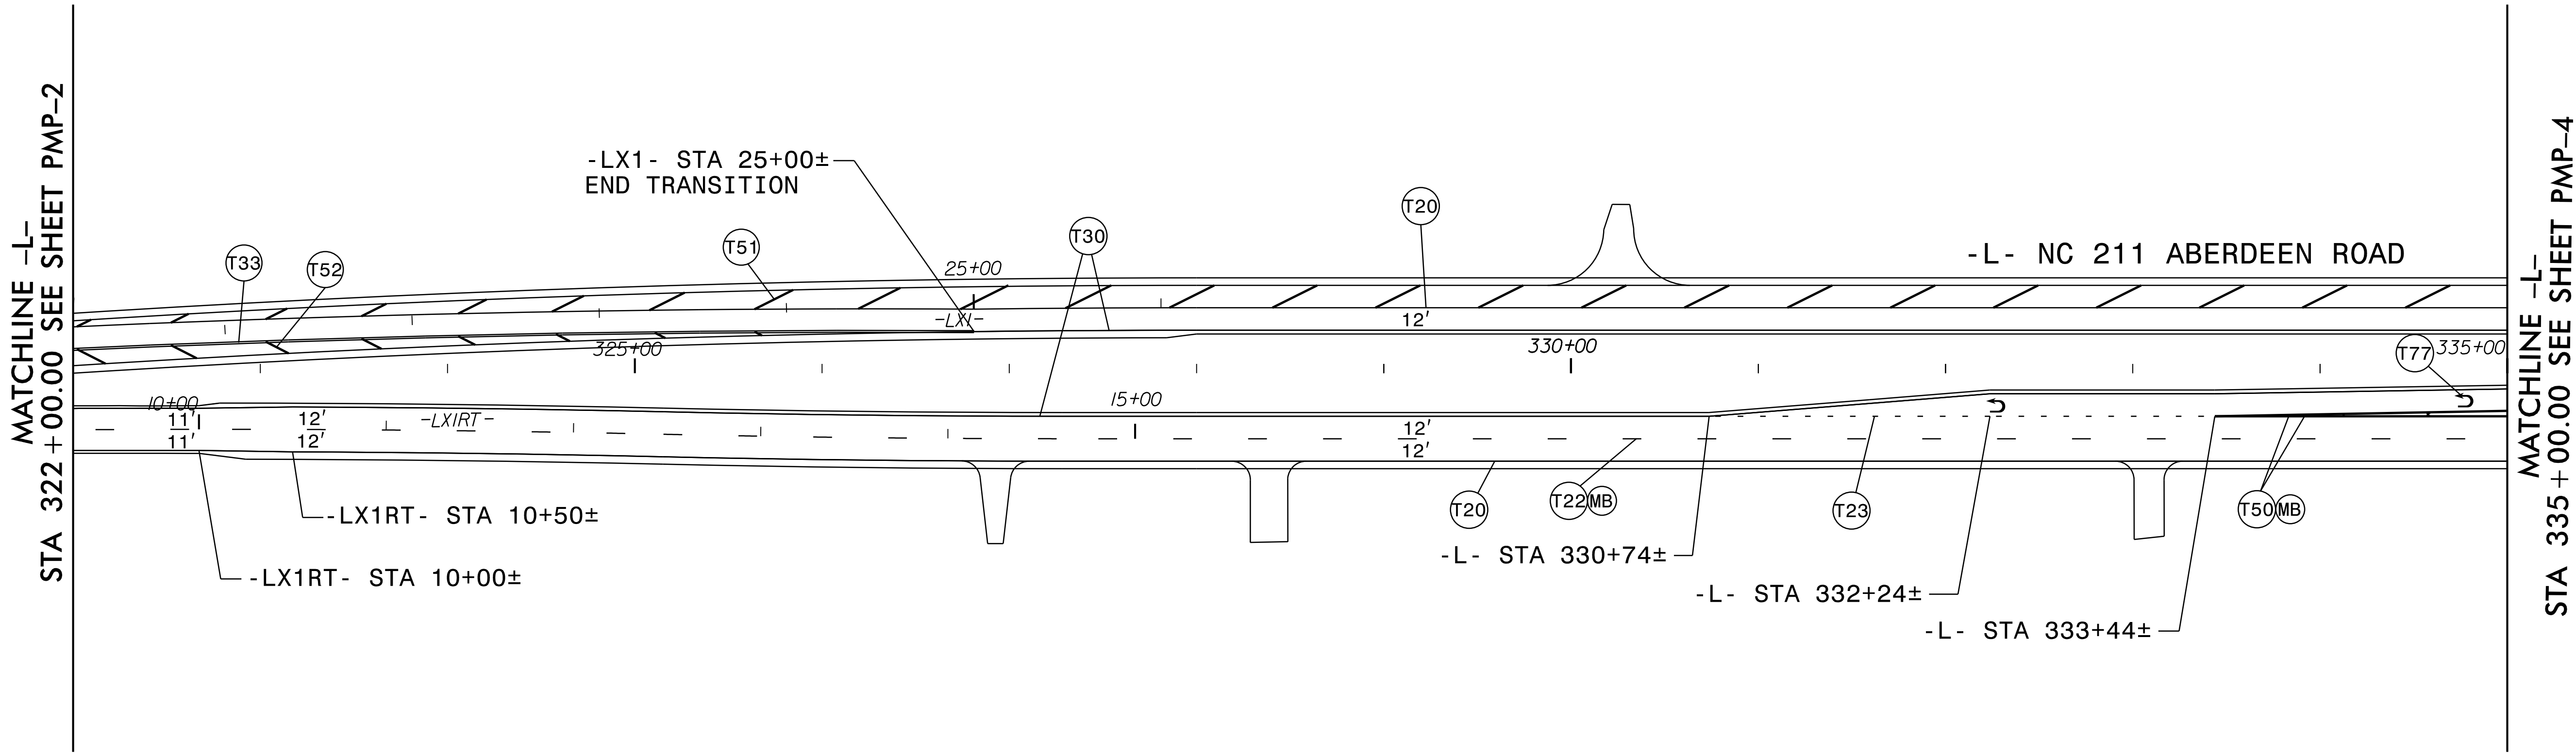


8/29/2024 1:45:05 PM R5709C_NC211_PMP_PSH_3.dgn David T. Sears

RK&K
P: (919) 878-9560
8601 Six Forks Road, Forum 1, Suite 700
Raleigh, North Carolina 27615-3960
NC License No. F-9112


Engineers | Construction Managers | Planners | Scientists
www.rkk.com

Responsive People | Creative Solutions

PAVEMENT MARKING DETAIL

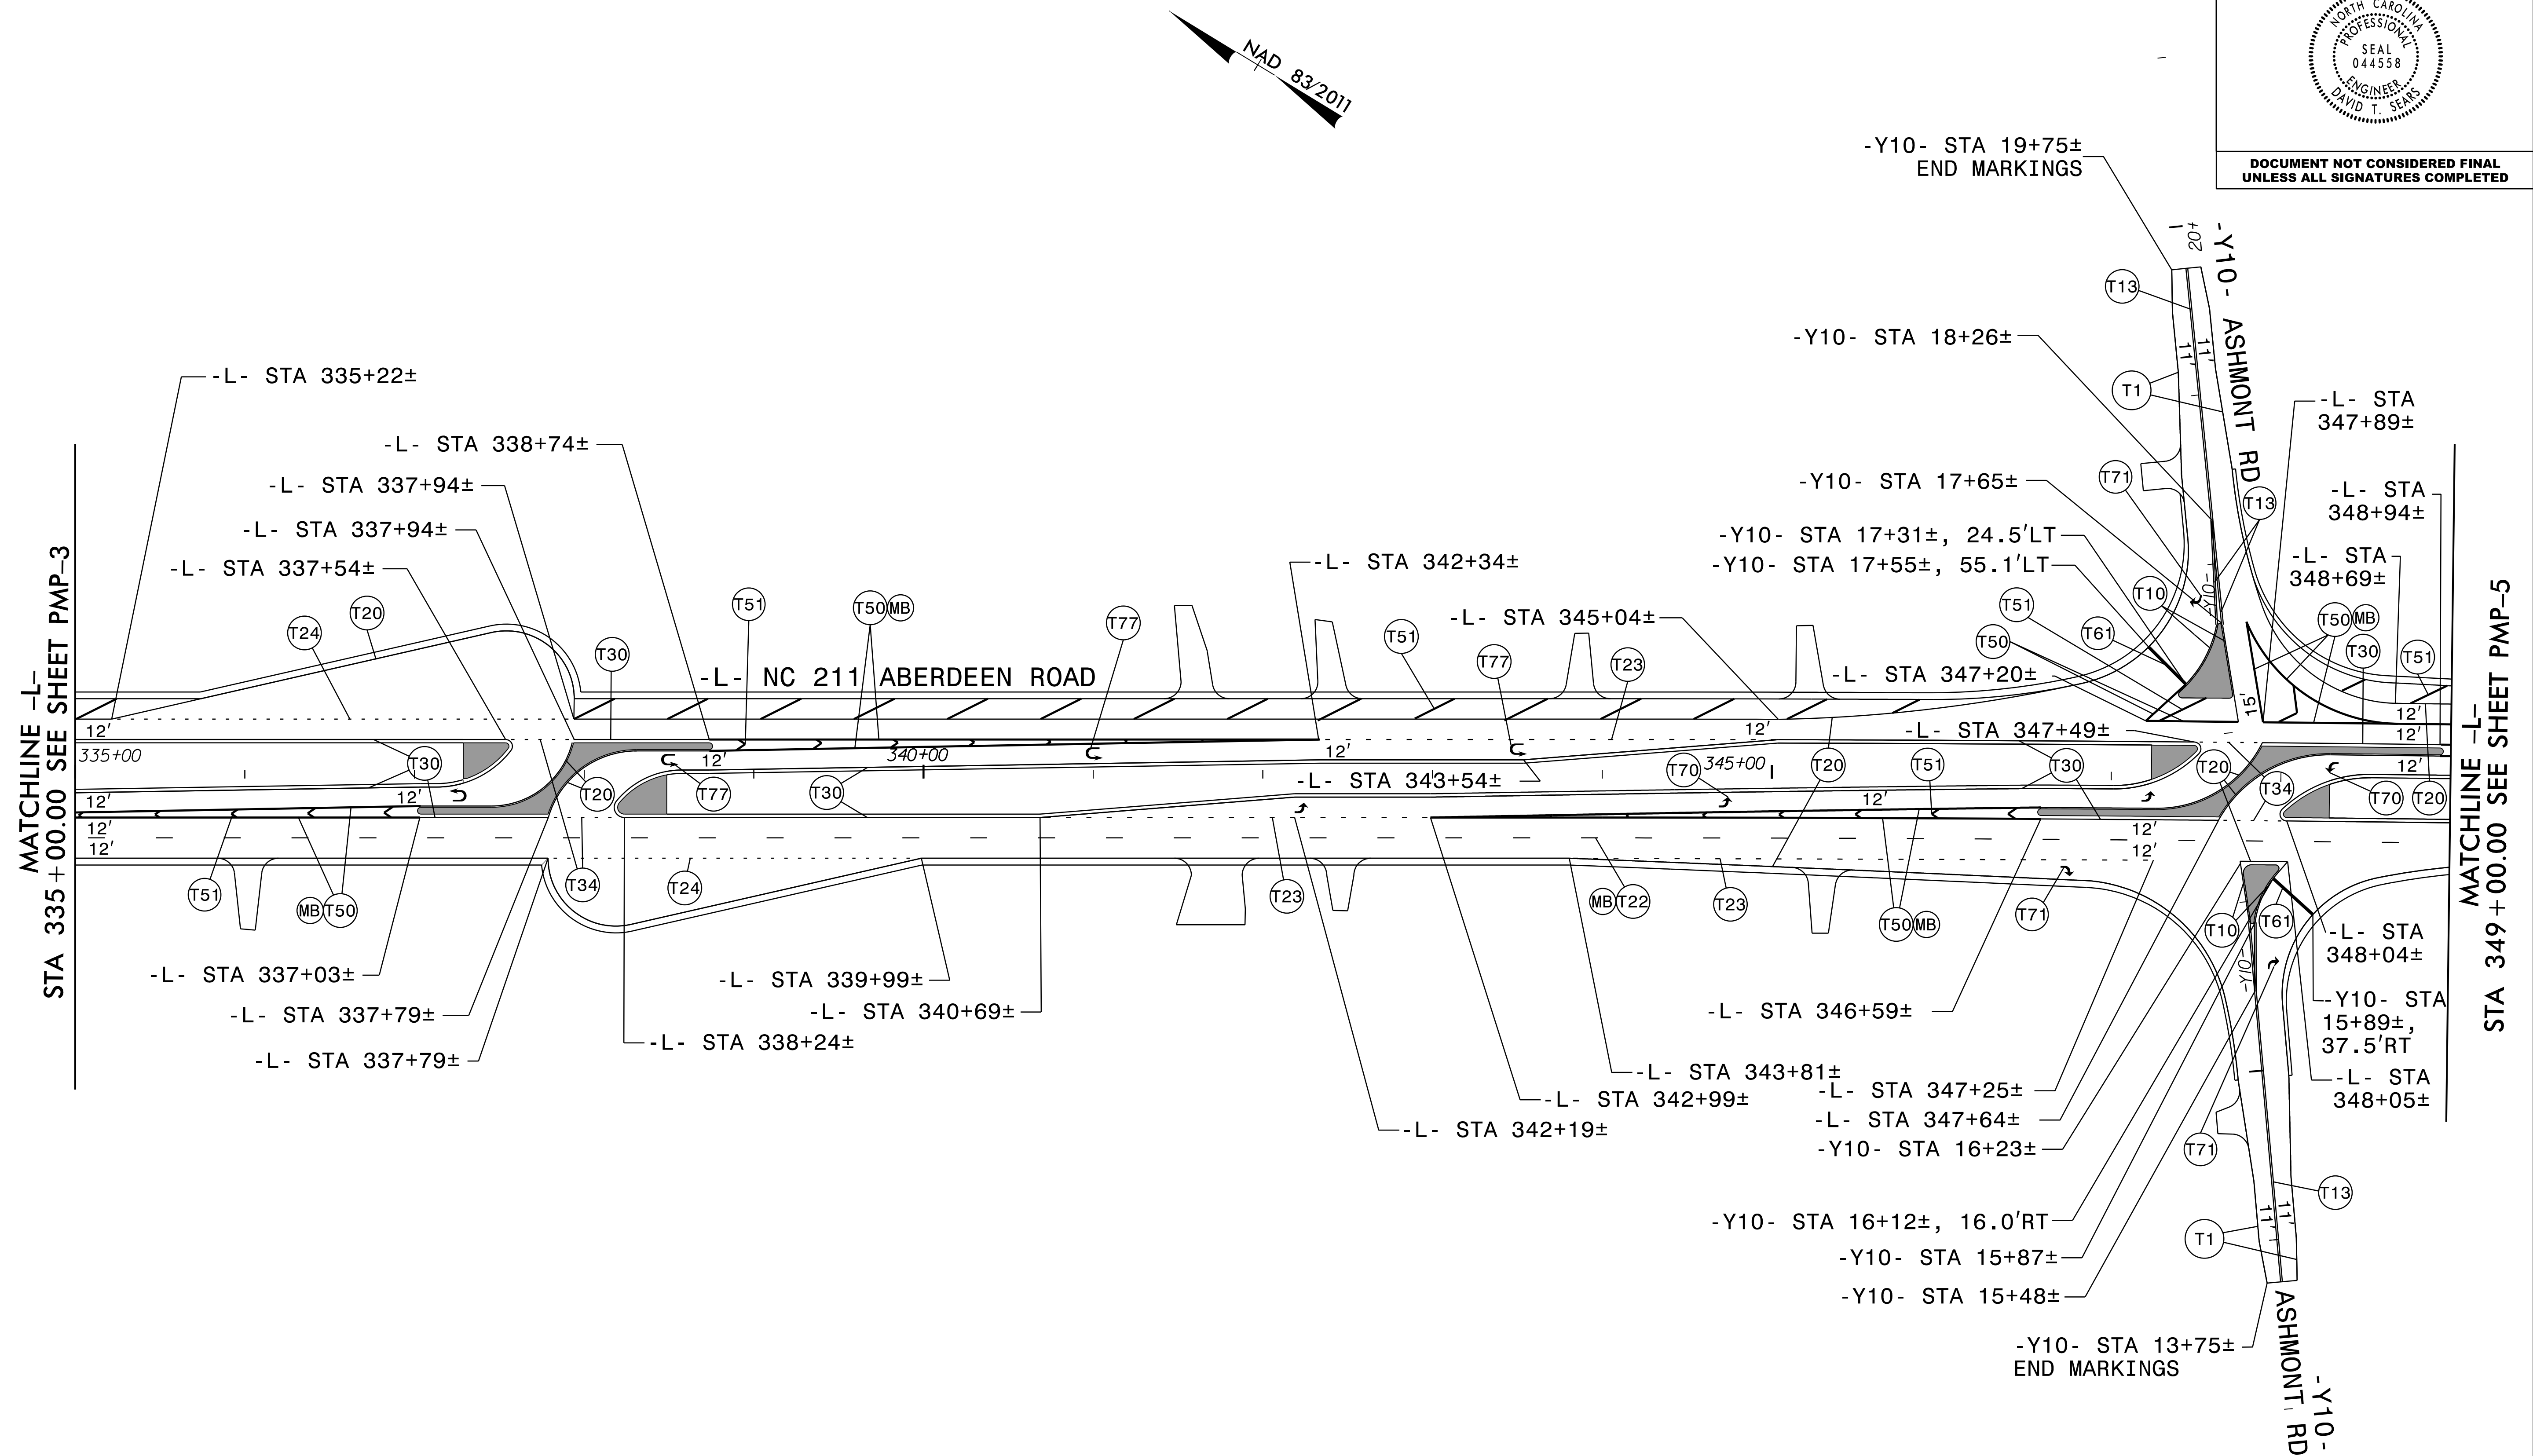

PROJECT REFERENCE NO.	SHEET NO.
R - 5709C	PMP - 5
APPROVED: <i>David T. Sears</i> 069183F2B5741E... 10/11/2024	
DATE: 10/11/2024	
SEAL	
DOCUMENT NOT CONSIDERED FINAL UNLESS ALL SIGNATURES COMPLETED	

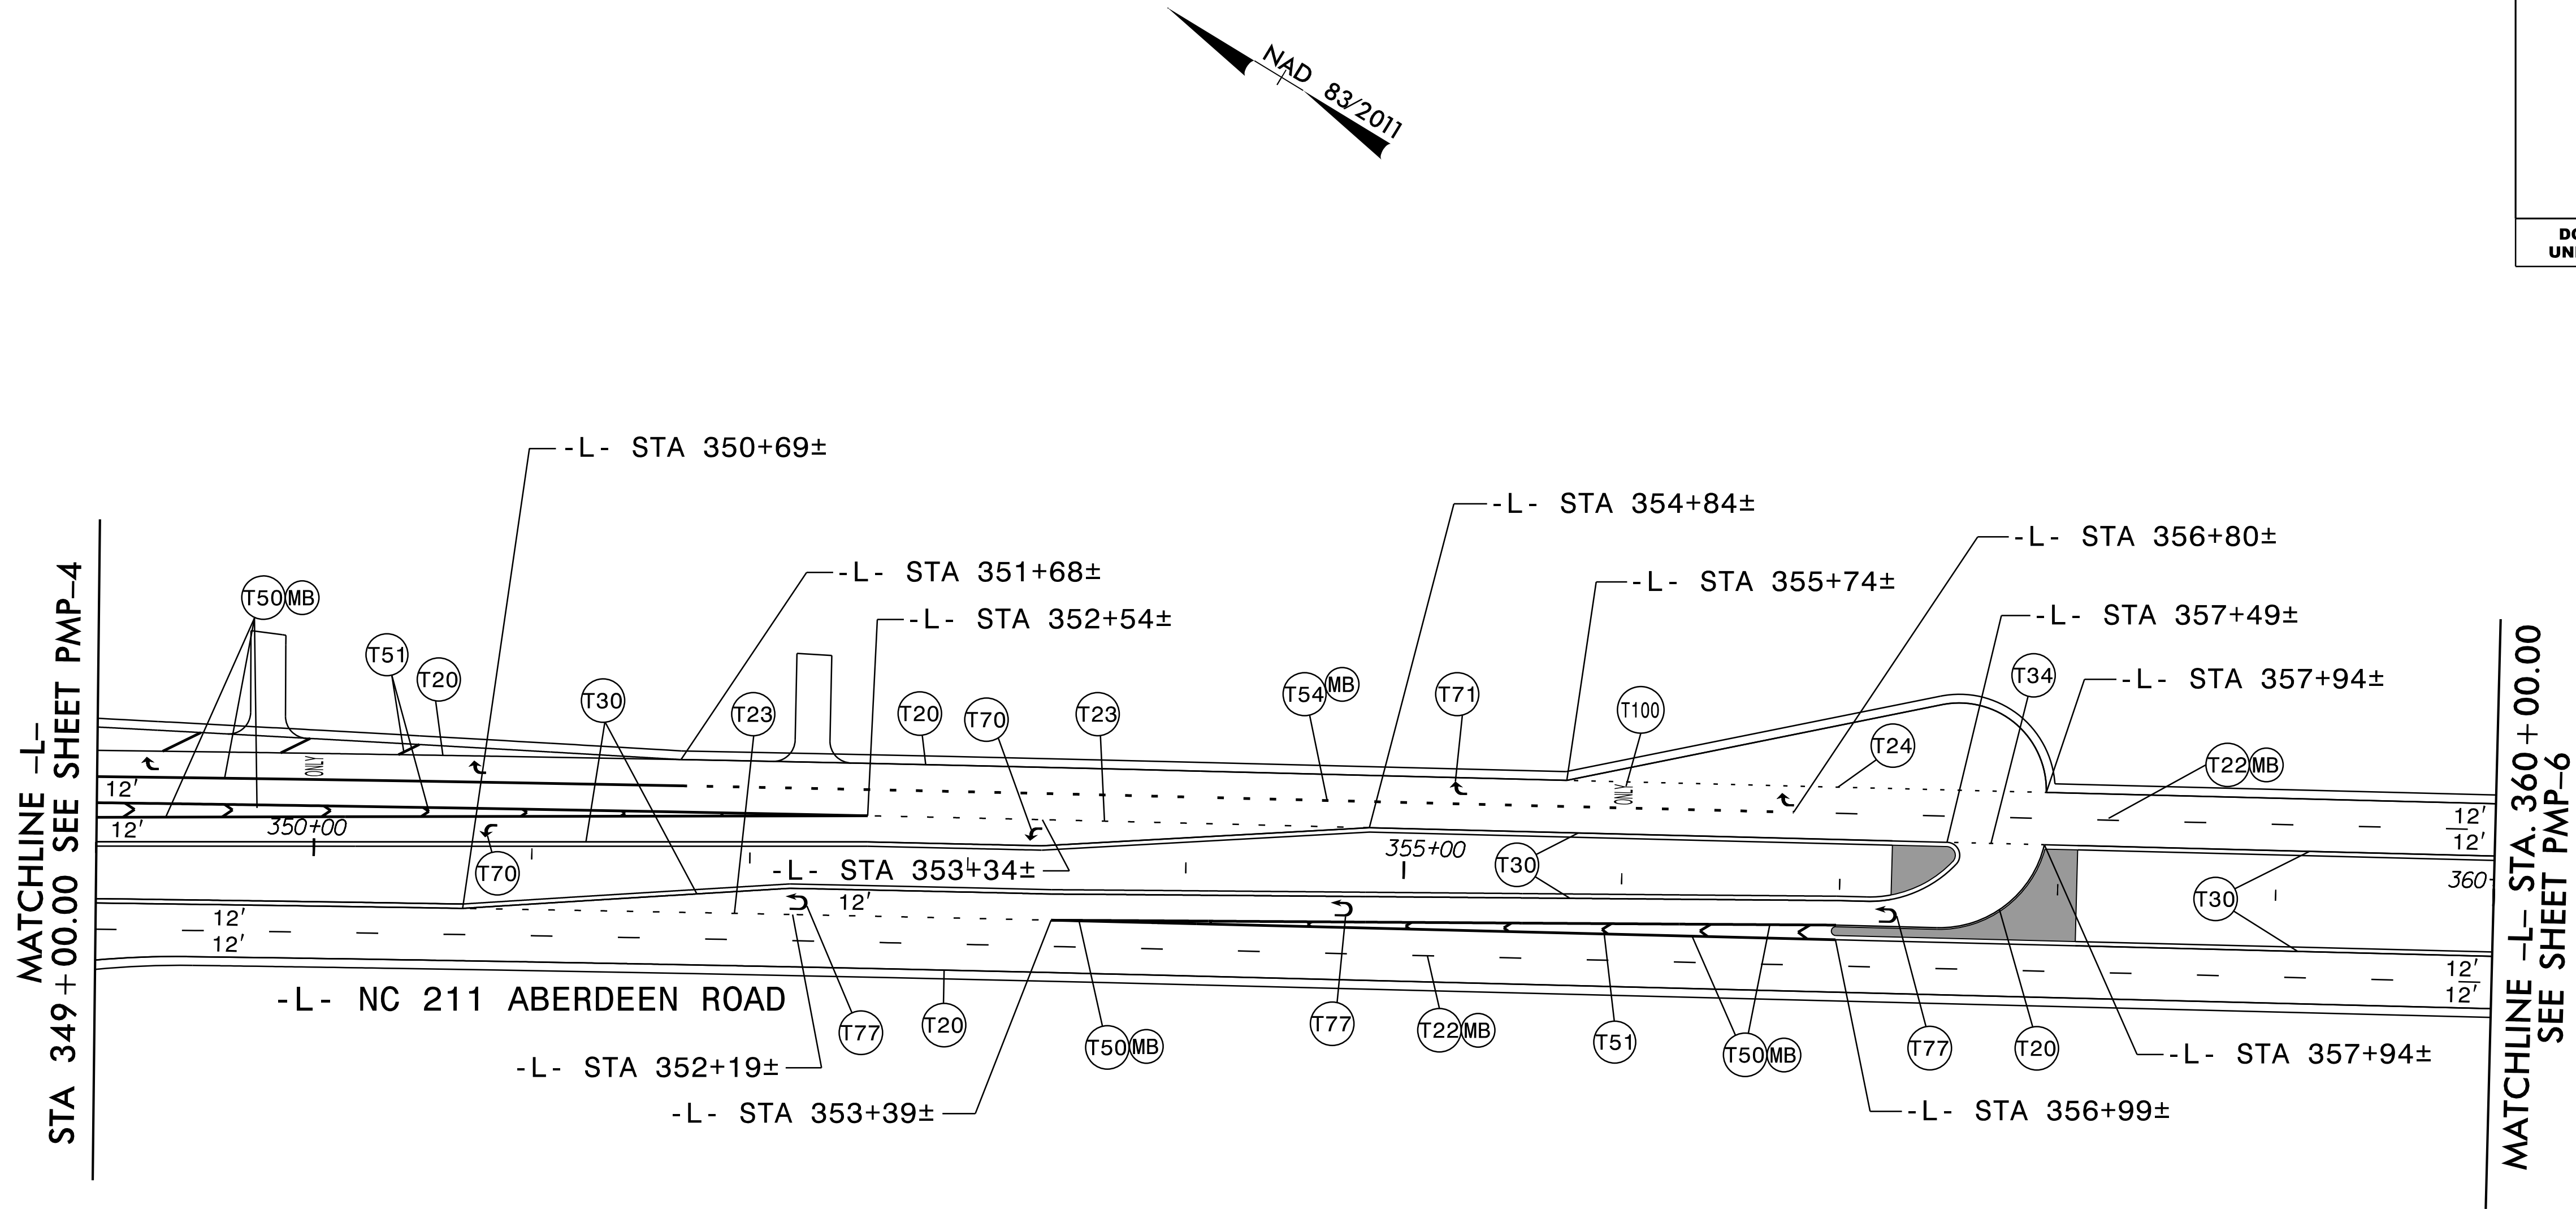


8/29/2024
R5709C_NC211_PMP_PSH_5.dgn
4:54:05 PM


P: (919) 878-9560
8601 Six Forks Road, Forum 1, Suite 700
Raleigh, North Carolina 27615-3960
NC License No. F-9112

Engineers | Construction Managers | Planners | Scientists
www.rkk.com

Responsive People | Creative Solutions

PAVEMENT MARKING DETAIL

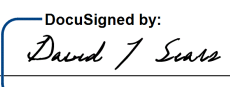PROJECT REFERENCE NO.	SHEET NO.
R - 5709C	PMP - 6
APPROVED: 	
DATE: 10/11/2024	
SEAL	
	
DOCUMENT NOT CONSIDERED FINAL UNLESS ALL SIGNATURES COMPLETED	

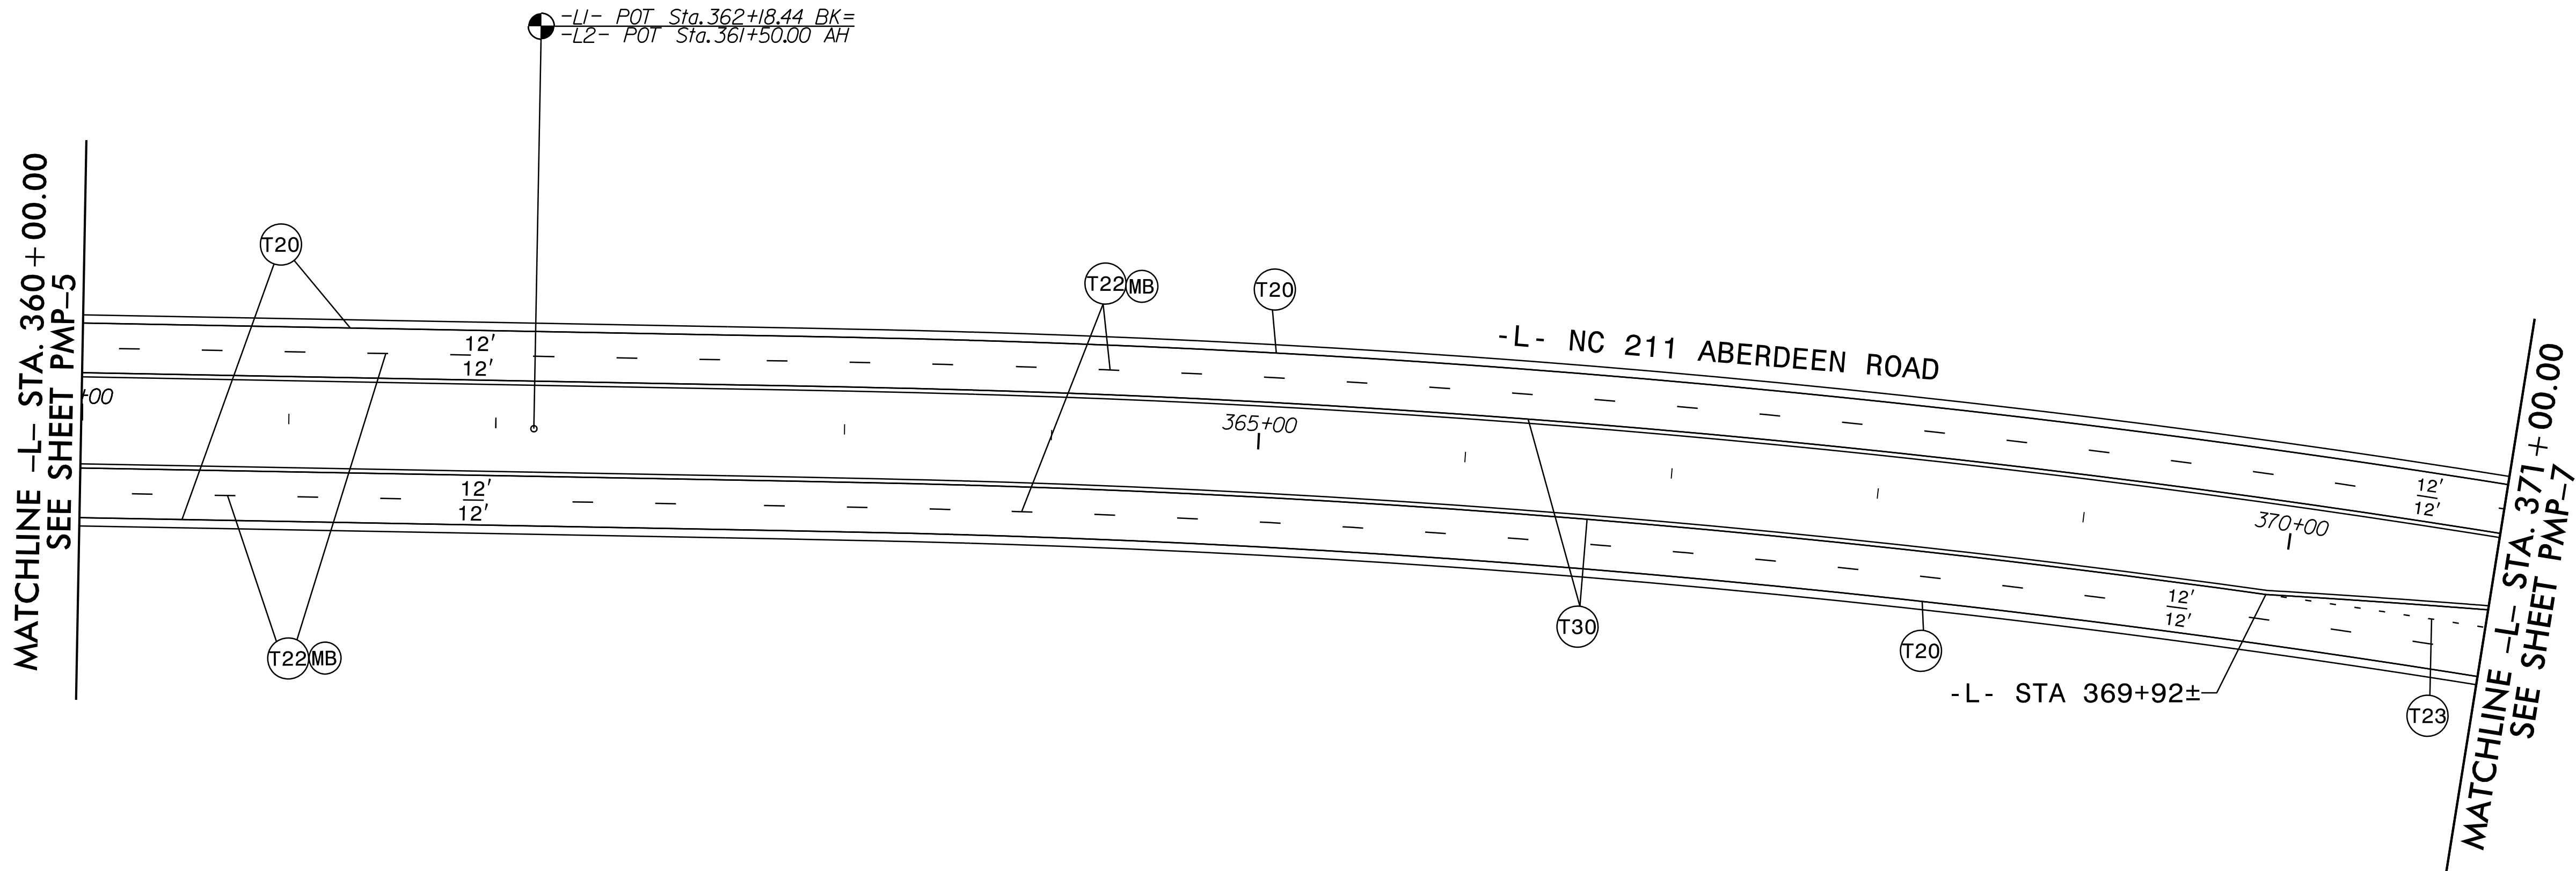

8/29/2024
R5709C_NC211_PMP_PSH_6.dgn
David T. Sears





P: (919) 878-9560
8601 Six Forks Road, Forum 1, Suite 700
Raleigh, North Carolina 27615-3960
NC License No. F-9112

Engineers | Construction Managers | Planners | Scientists
www.rkk.com

Responsive People | Creative Solutions

PAVEMENT MARKING DETAIL

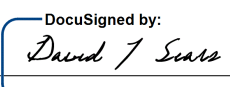PROJECT REFERENCE NO.	SHEET NO.
R-5709C	PMP-8
APPROVED:  069183F2B5741E... 10/11/2024	
DATE:	
SEAL 	
DOCUMENT NOT CONSIDERED FINAL UNLESS ALL SIGNATURES COMPLETED	

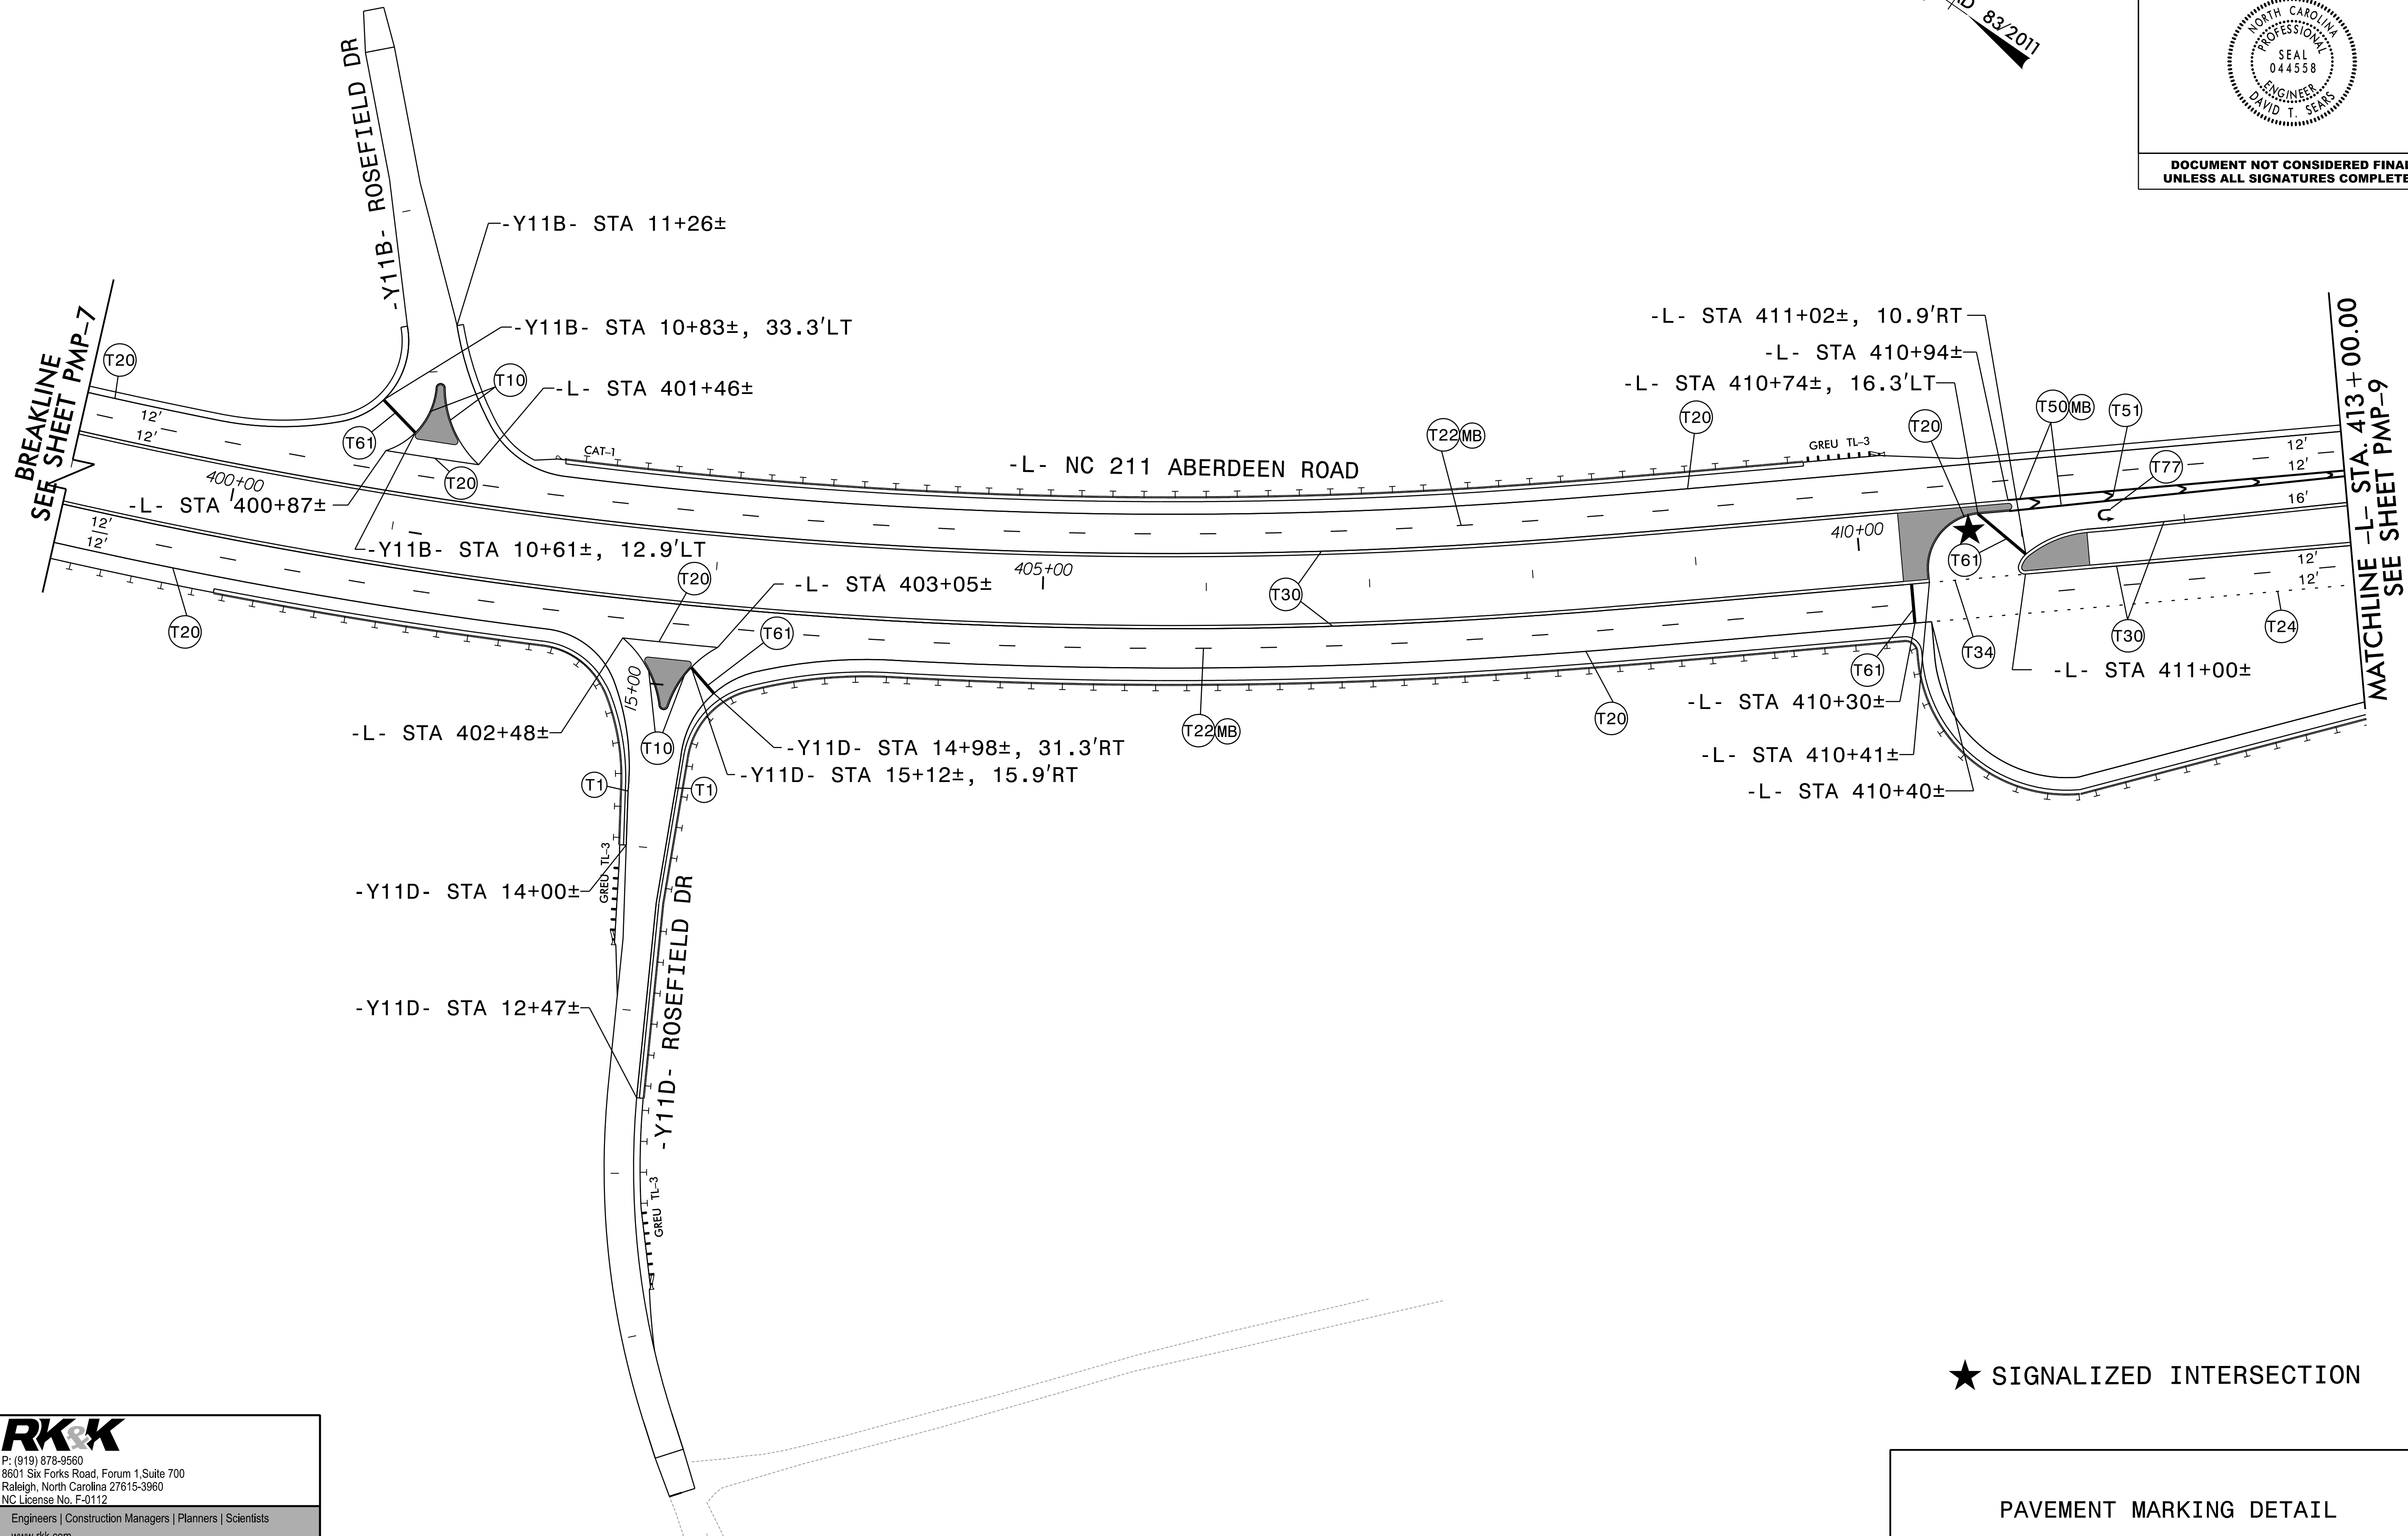

★ SIGNALIZED INTERSECTION

PAVEMENT MARKING DETAIL


8/29/2024
R5709C_NC211_PMP_PSH_8.dgn
4:58:03 PM




P: (919) 878-9560
8601 Six Forks Road, Forum 1, Suite 700
Raleigh, North Carolina 27615-3960
NC License No. F-9112

Engineers | Construction Managers | Planners | Scientists
www.rkk.com

Responsive People | Creative Solutions

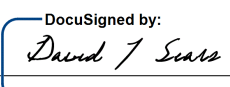
PROJECT REFERENCE NO.	SHEET NO.
R - 5709C	PMP - 9
APPROVED:  069183F2B5741E... 10/11/2024	
DATE: 10/11/2024	
SEAL 	
DOCUMENT NOT CONSIDERED FINAL UNLESS ALL SIGNATURES COMPLETED	

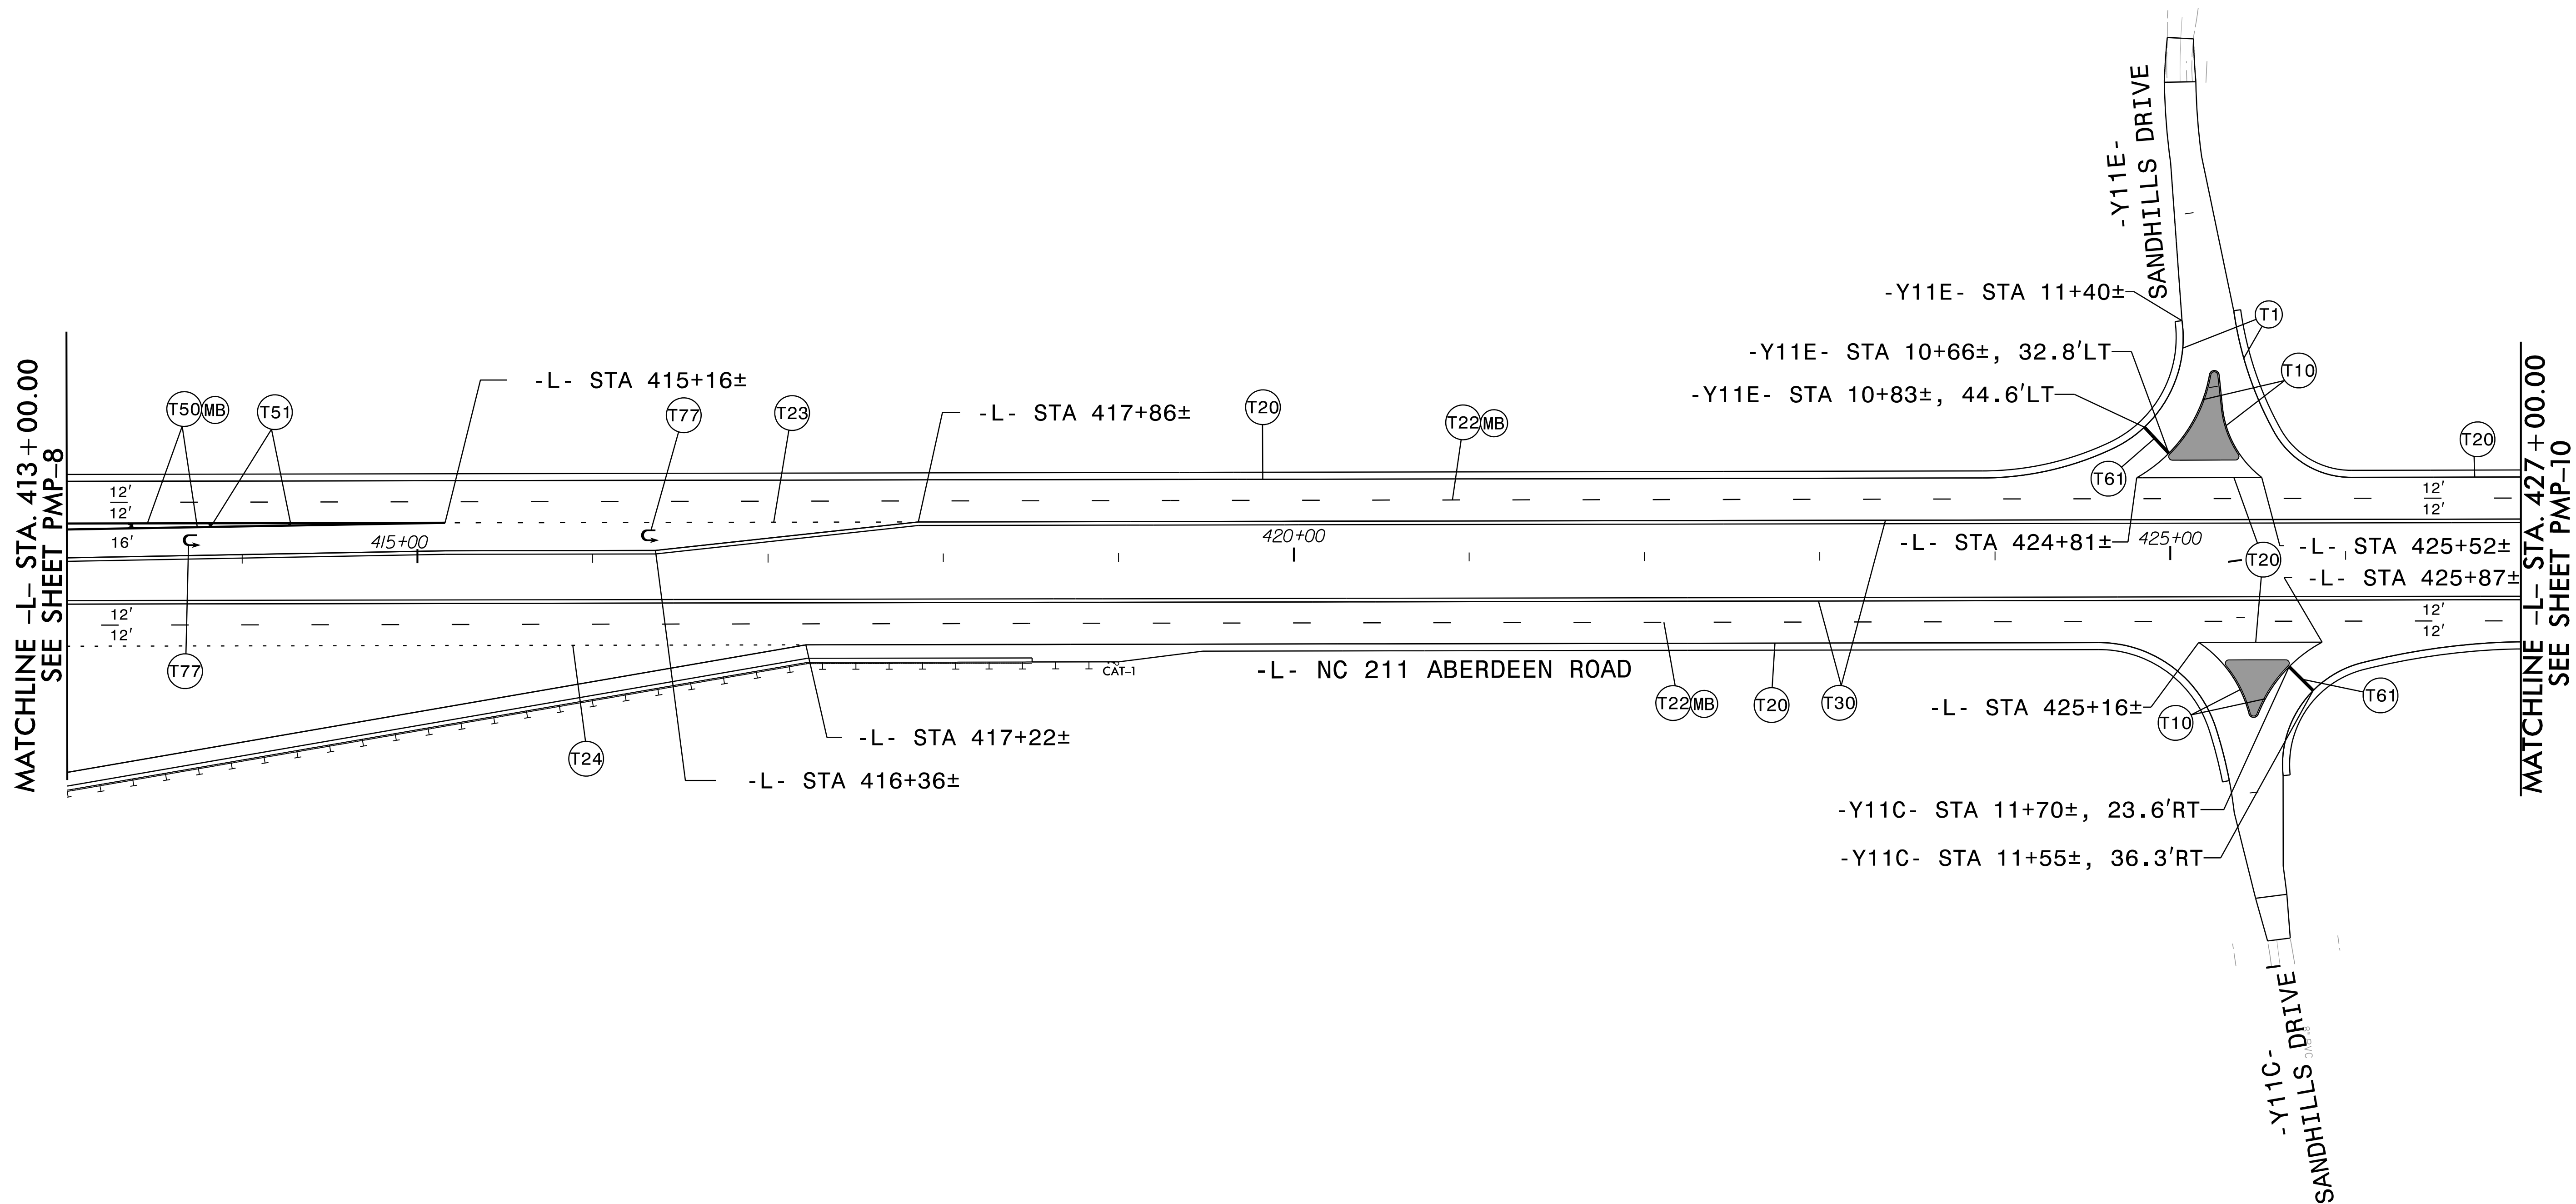


8/29/2024
R5709C_NC211_PMP_PSH_9.dgn
4:54 PM

RK&K P: (919) 878-9560 8601 Six Forks Road, Forum 1, Suite 700 Raleigh, North Carolina 27615-3960 NC License No. F-0112
Engineers Construction Managers Planners Scientists www.rkk.com
Responsive People Creative Solutions

PAVEMENT MARKING DETAIL

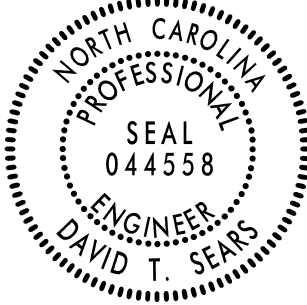PROJECT REFERENCE NO.	SHEET NO.
R - 5709C	PMP - 10
APPROVED: <i>David T. Sears</i> 069183F2B5741E... 10/11/2024	
DATE: 10/11/2024	
SEAL	
	
DOCUMENT NOT CONSIDERED FINAL UNLESS ALL SIGNATURES COMPLETED	

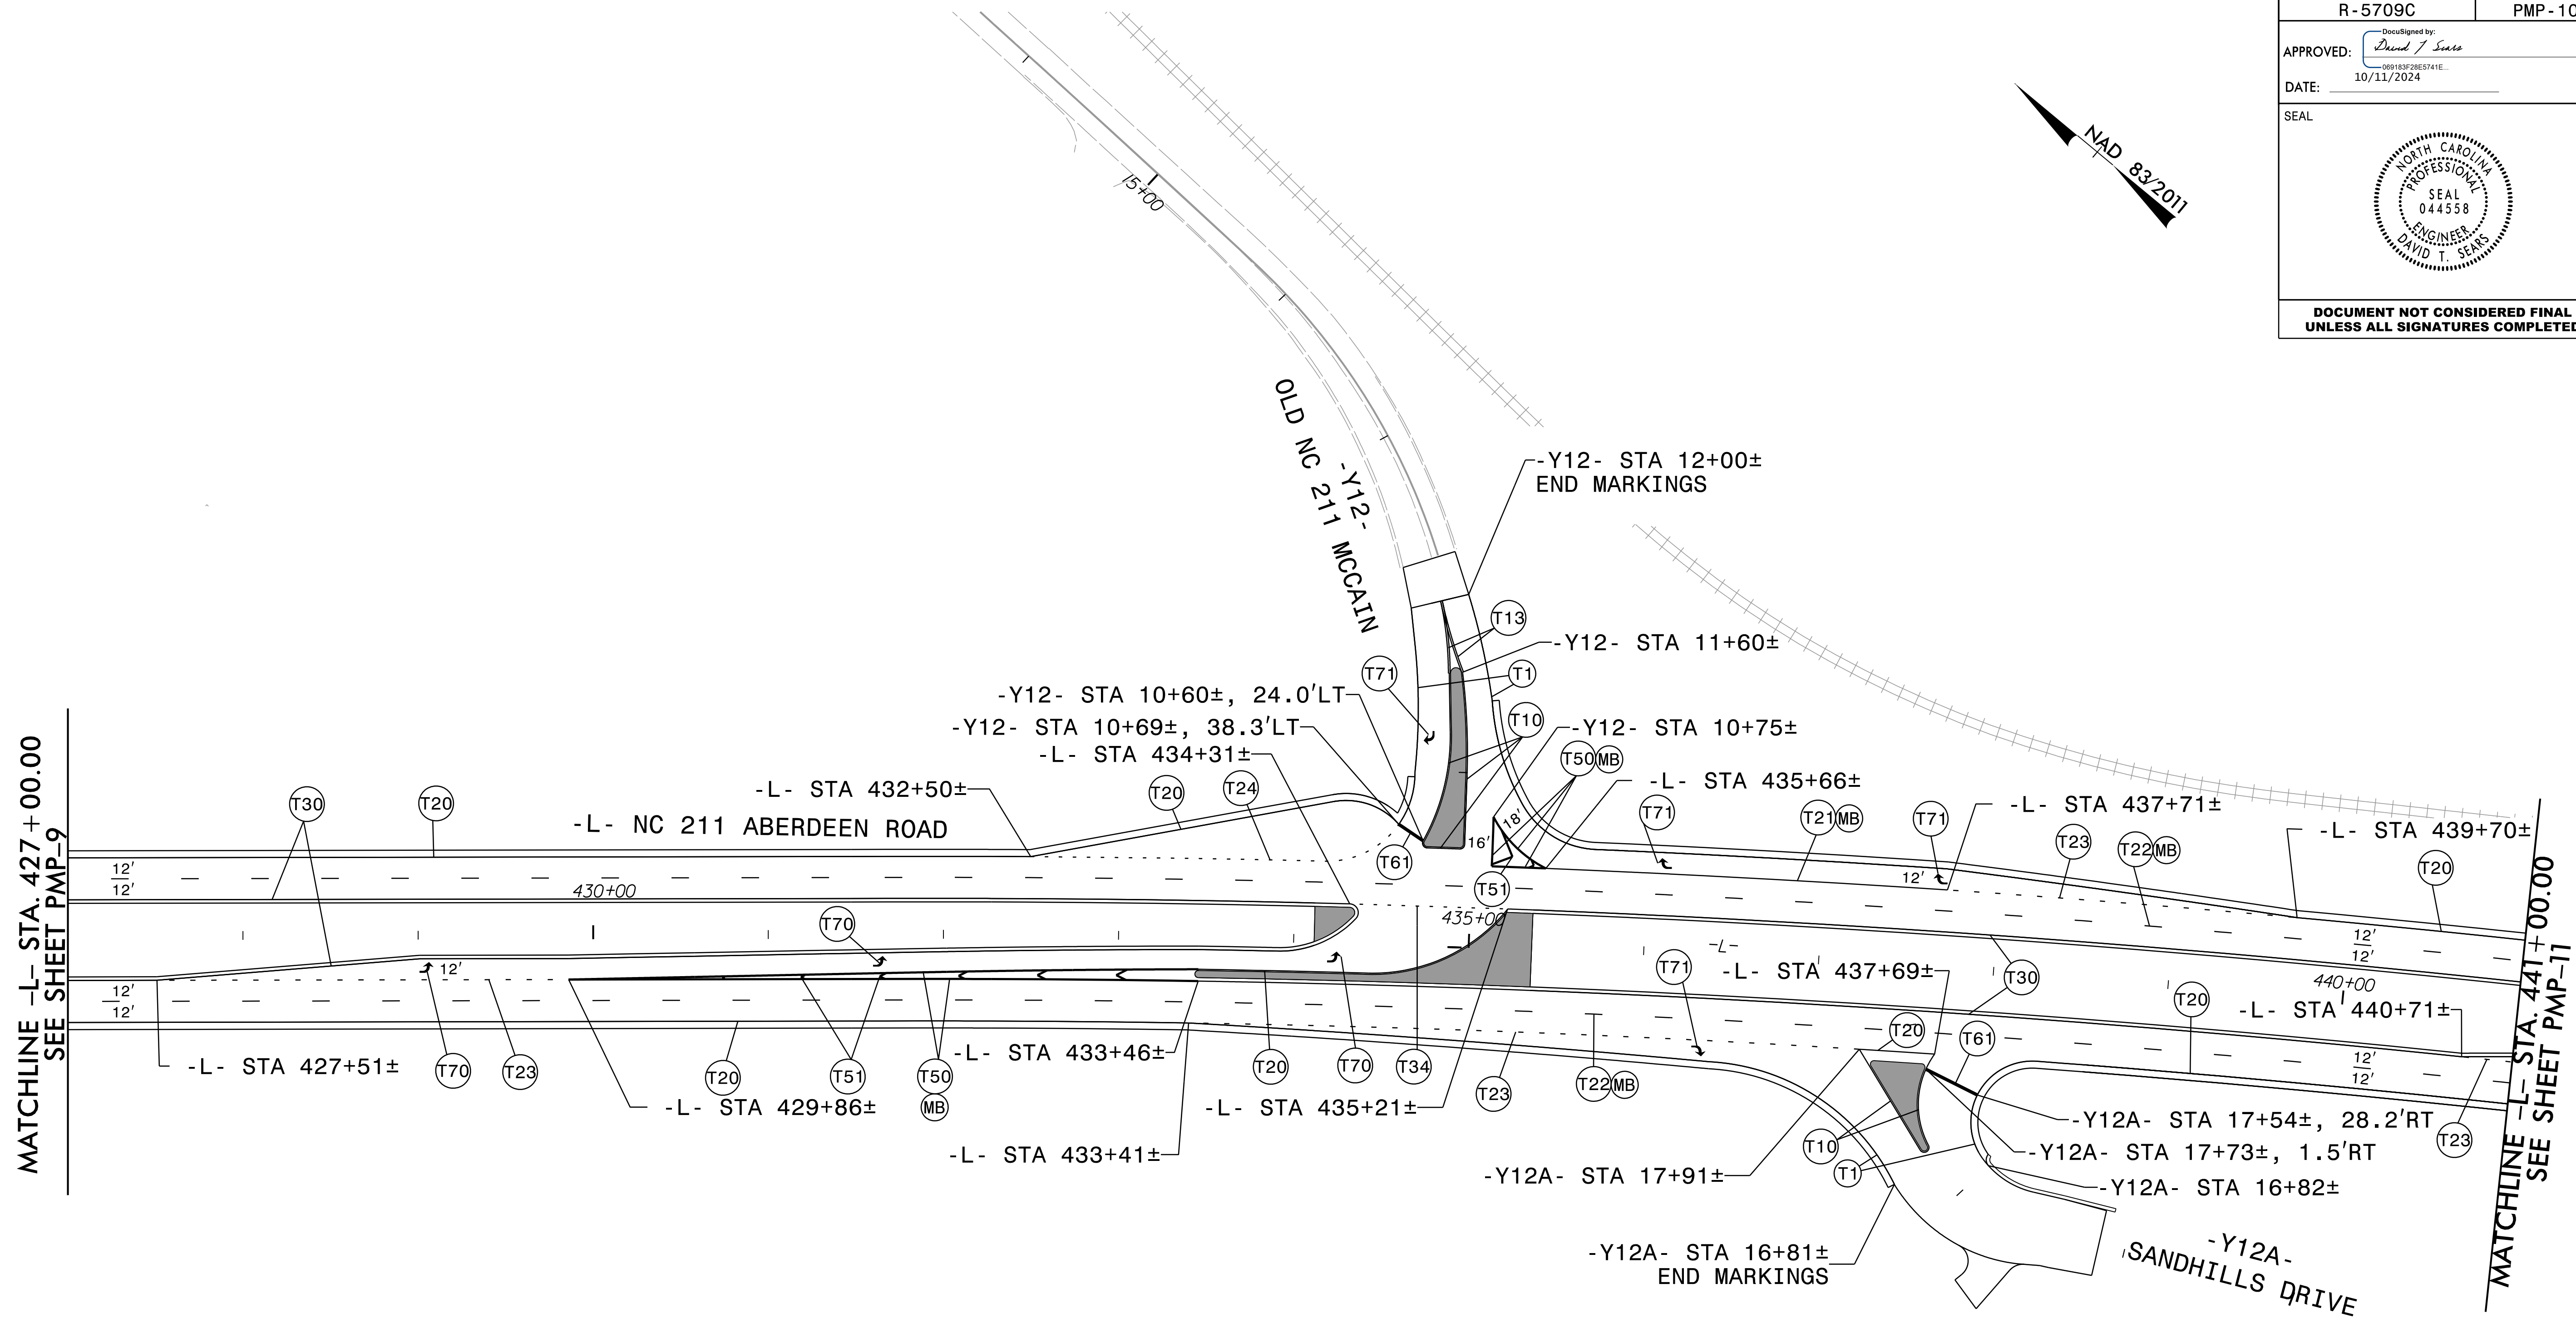

8/29/2024
R5709C_NC211_PMP_PSH_10.dgn
David T. Sears




P: (919) 878-9560
8601 Six Forks Road, Forum 1, Suite 700
Raleigh, North Carolina 27615-3960
NC License No. F-9112


Engineers | Construction Managers | Planners | Scientists
www.rkk.com



Responsive People | Creative Solutions

PAVEMENT MARKING DETAIL

PROJECT REFERENCE NO.	SHEET NO.
R-5709C	PMP-11
APPROVED: <i>David T. Sears</i>	
DATE: 10/11/2024	
SEAL	
DOCUMENT NOT CONSIDERED FINAL UNLESS ALL SIGNATURES COMPLETED	

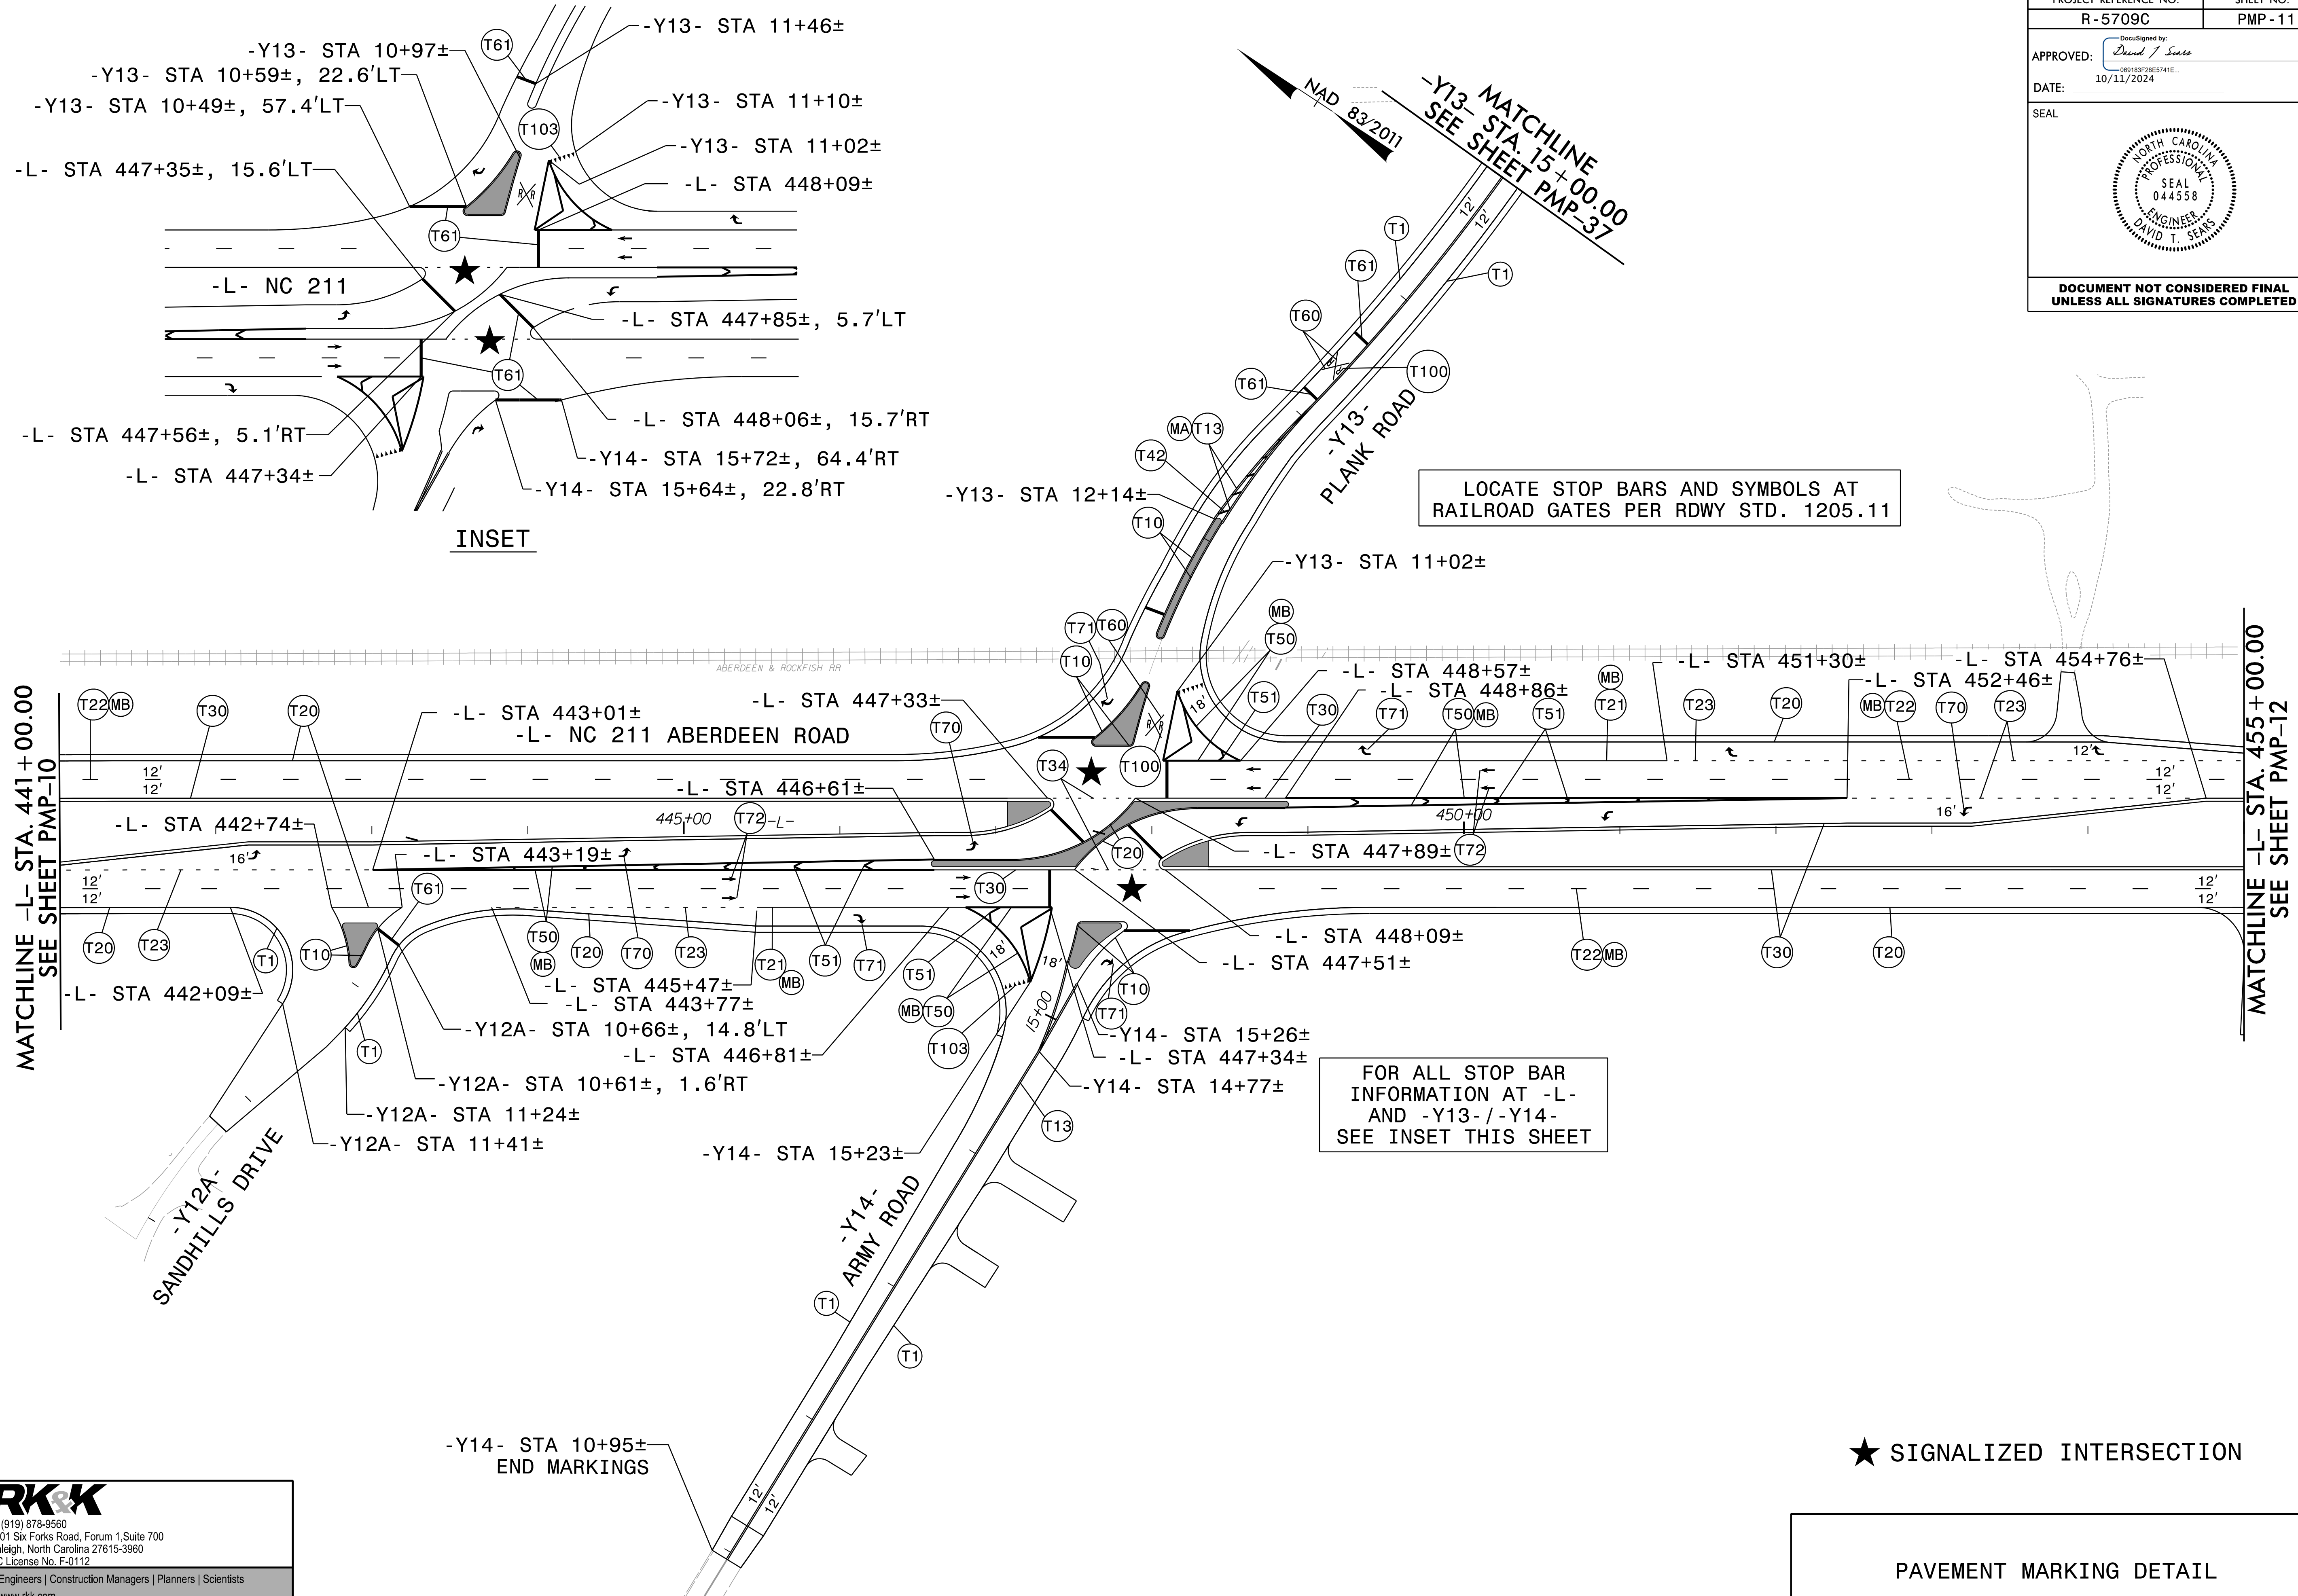

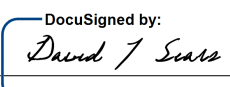PROJECT REFERENCE NO.	SHEET NO.
R - 5709C	PMP - 12
APPROVED:  069183F2B5741E... 10/11/2024	
DATE: 10/11/2024	
SEAL	
	
DOCUMENT NOT CONSIDERED FINAL UNLESS ALL SIGNATURES COMPLETED	

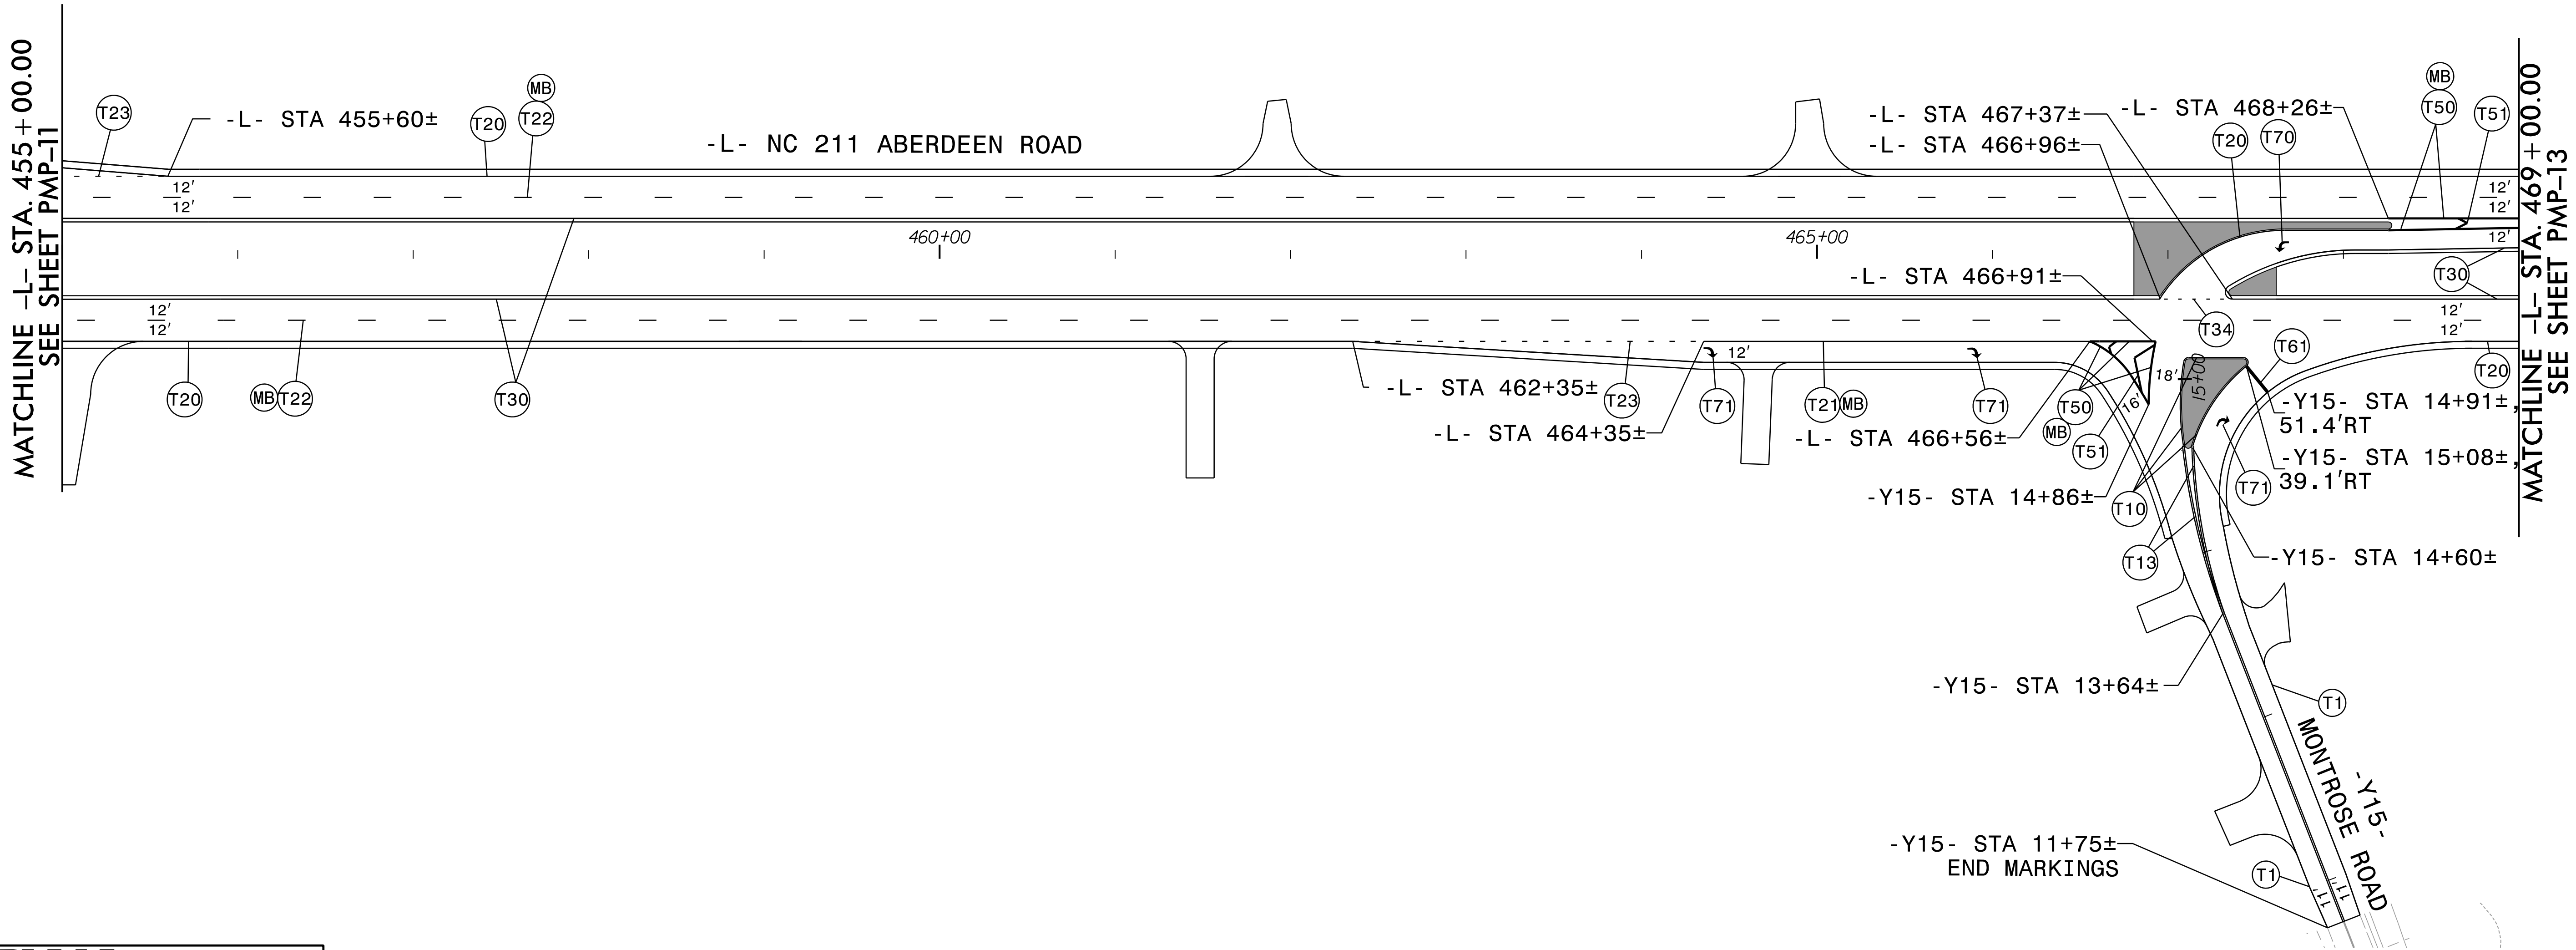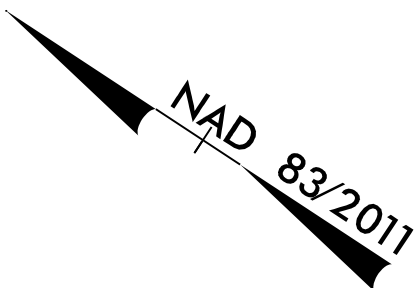

8/29/2024
R5709C_NC211_PMP_PSH_12.dgn
4:45:05 PM






P: (919) 878-9560
8601 Six Forks Road, Forum 1, Suite 700
Raleigh, North Carolina 27615-3960
NC License No. F-9112

Engineers | Construction Managers | Planners | Scientists
www.rkk.com

Responsive People | Creative Solutions

PAVEMENT MARKING DETAIL

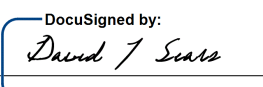PROJECT REFERENCE NO.	SHEET NO.
R - 5709C	PMP - 13
APPROVED:  069183F2B5741E... 10/11/2024	
DATE:	
SEAL	
	
DOCUMENT NOT CONSIDERED FINAL UNLESS ALL SIGNATURES COMPLETED	

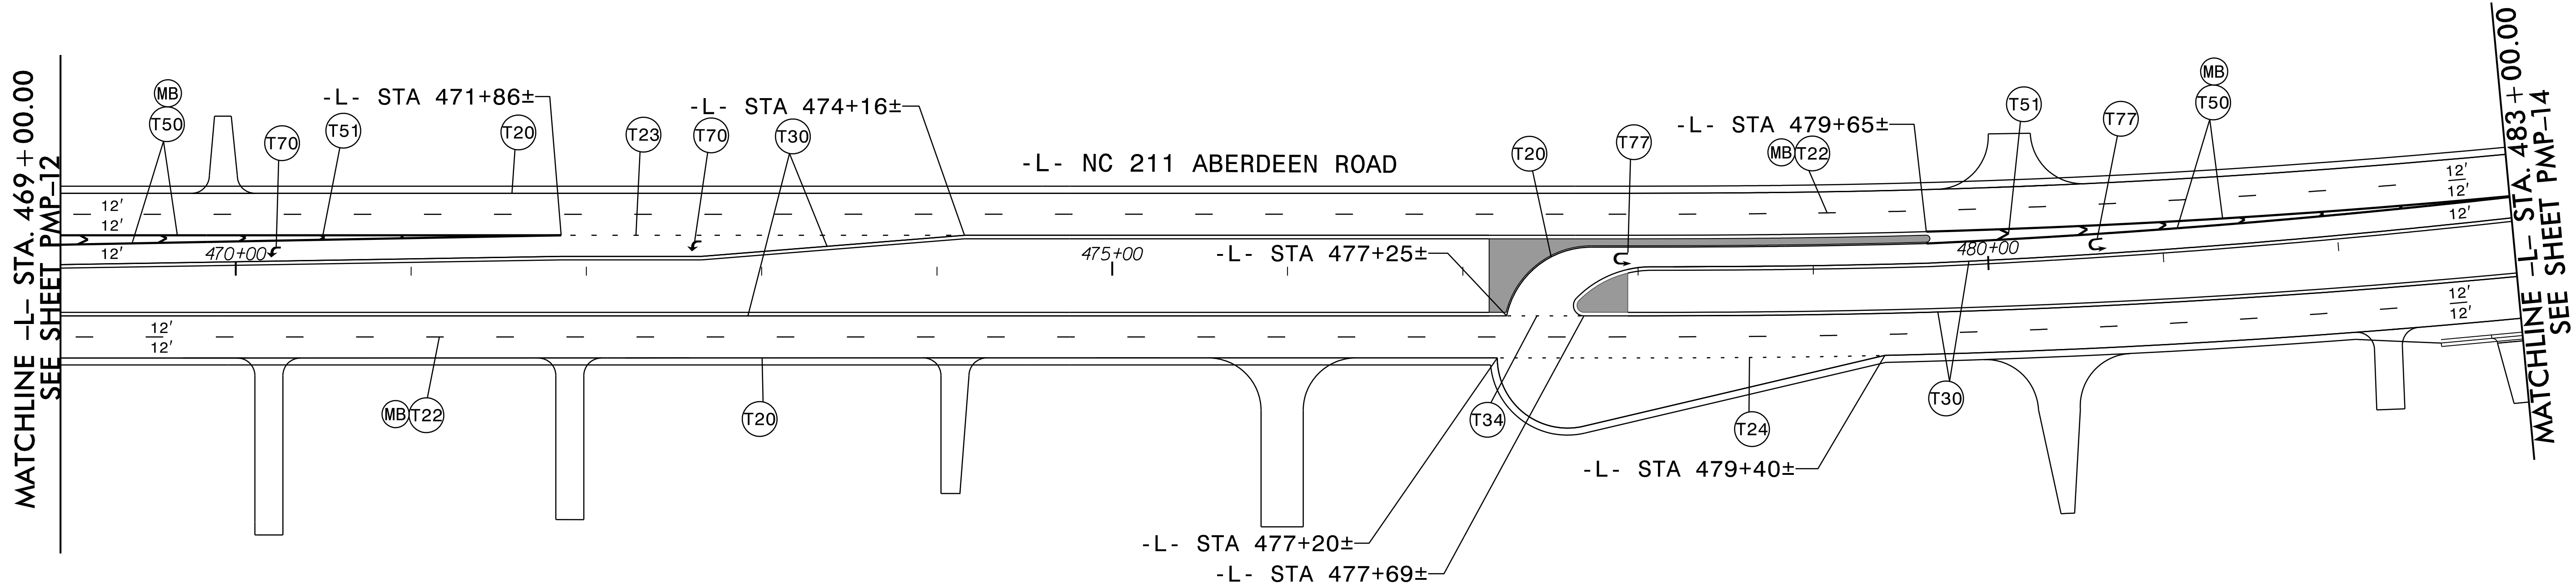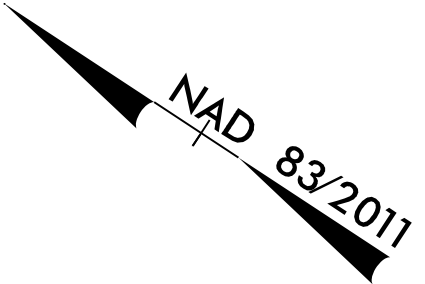

8/29/2024
R5709C_NC211_PMP_13.dgn
4:54:05 PM






P: (919) 878-9560
8601 Six Forks Road, Forum 1, Suite 700
Raleigh, North Carolina 27615-3960
NC License No. F-9112

Engineers | Construction Managers | Planners | Scientists
www.rkk.com

Responsive People | Creative Solutions

PAVEMENT MARKING DETAIL

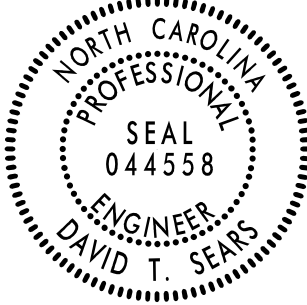PROJECT REFERENCE NO.	SHEET NO.
R - 5709C	PMP - 14
DocuSigned by: <i>David T. Sears</i> 069183F2B5741E...	
APPROVED:	
DATE:	10/11/2024
SEAL	
	
DOCUMENT NOT CONSIDERED FINAL UNLESS ALL SIGNATURES COMPLETED	

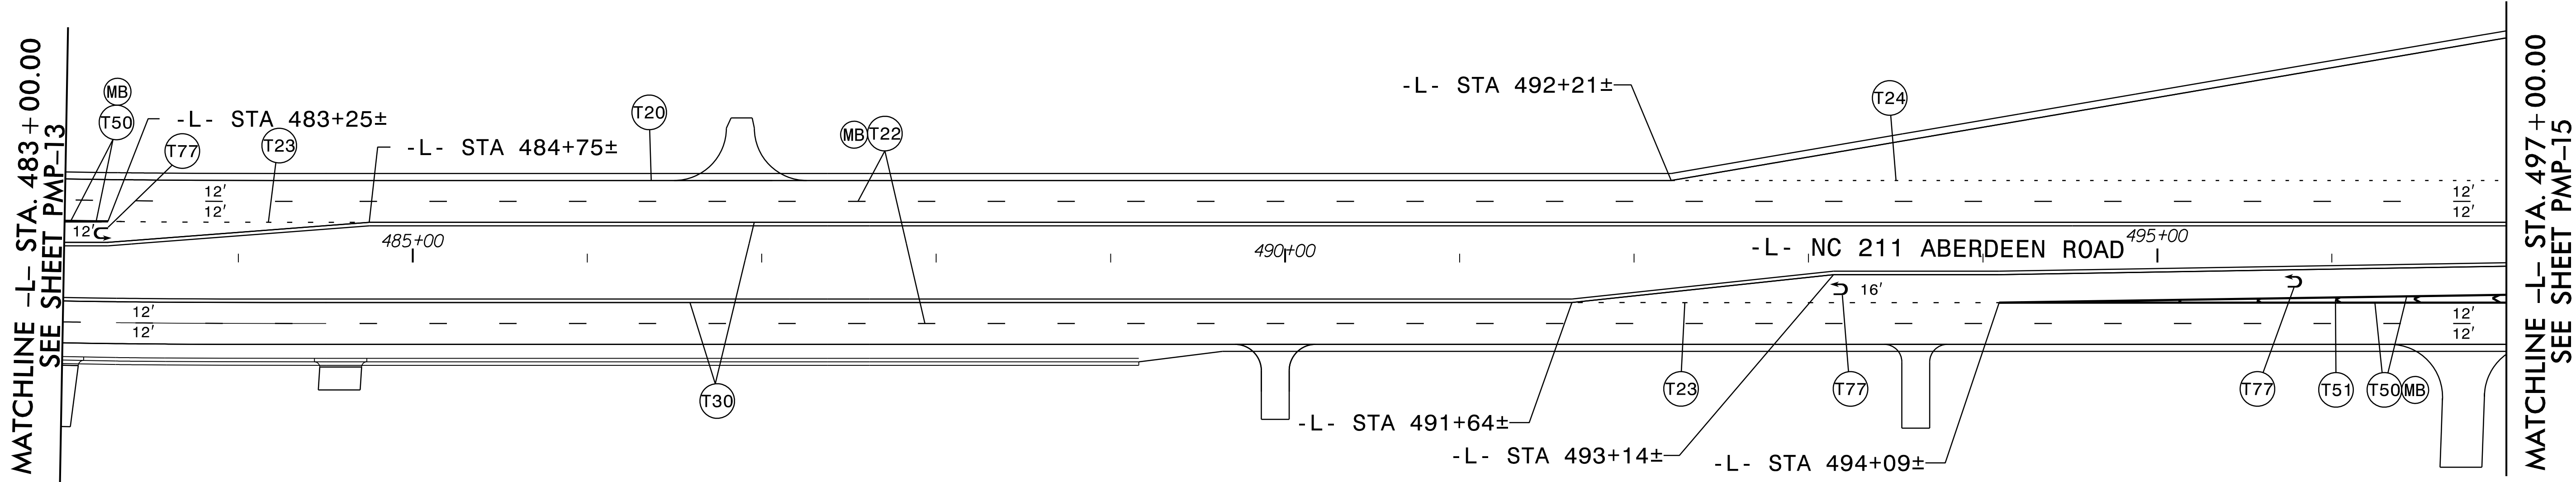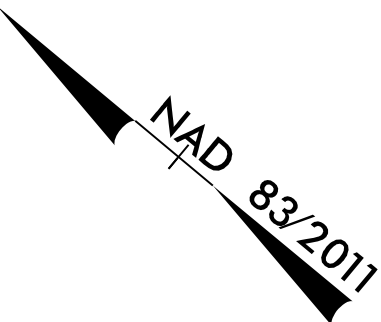

8/29/2024
R5709C_NC211_PMP_PSH_14.dgn
4:54:05 PM





P: (919) 878-9560
8601 Six Forks Road, Forum 1, Suite 700
Raleigh, North Carolina 27615-3960
NC License No. F-9112

Engineers | Construction Managers | Planners | Scientists
www.rkk.com

Responsive People | Creative Solutions

PAVEMENT MARKING DETAIL

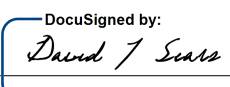PROJECT REFERENCE NO.	SHEET NO.
R - 5709C	PMP - 15
APPROVED:  069183F2B5741E... 10/11/2024	
DATE: 10/11/2024	
SEAL	
	
DOCUMENT NOT CONSIDERED FINAL UNLESS ALL SIGNATURES COMPLETED	

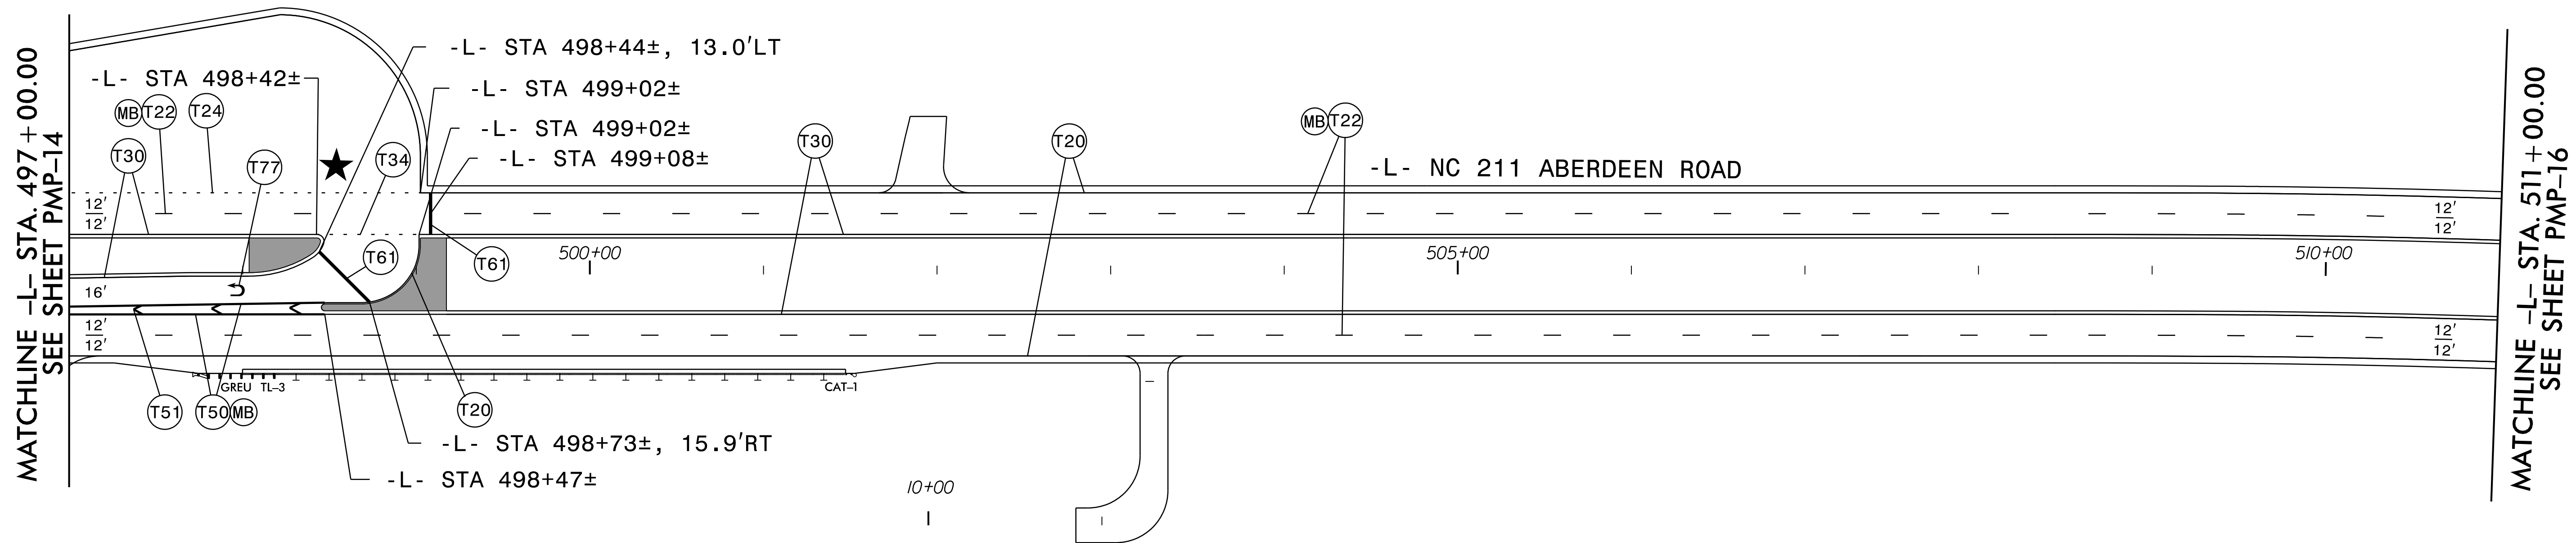

★ SIGNALIZED INTERSECTION

PAVEMENT MARKING DETAIL



P: (919) 878-9560
8601 Six Forks Road, Forum 1, Suite 700
Raleigh, North Carolina 27615-3960
NC License No. F-9112

Engineers | Construction Managers | Planners | Scientists
www.rkk.com

Responsive People | Creative Solutions

8/29/2024
R5709C_NC211_PMP_15.dgn
David T. Sears


8/23/2024
R5709C_NC211_PMP_PSH_16.dgn
4:54:05 PM

RK&K
P: (919) 878-9560
8601 Six Forks Road, Forum 1, Suite 700
Raleigh, North Carolina 27615-3960
NC License No. F-9112


Engineers | Construction Managers | Planners | Scientists
www.rkk.com

Responsive People | Creative Solutions


MATCHLINE -L- STA. 511 + 00.00
SEE SHEET PMP-15

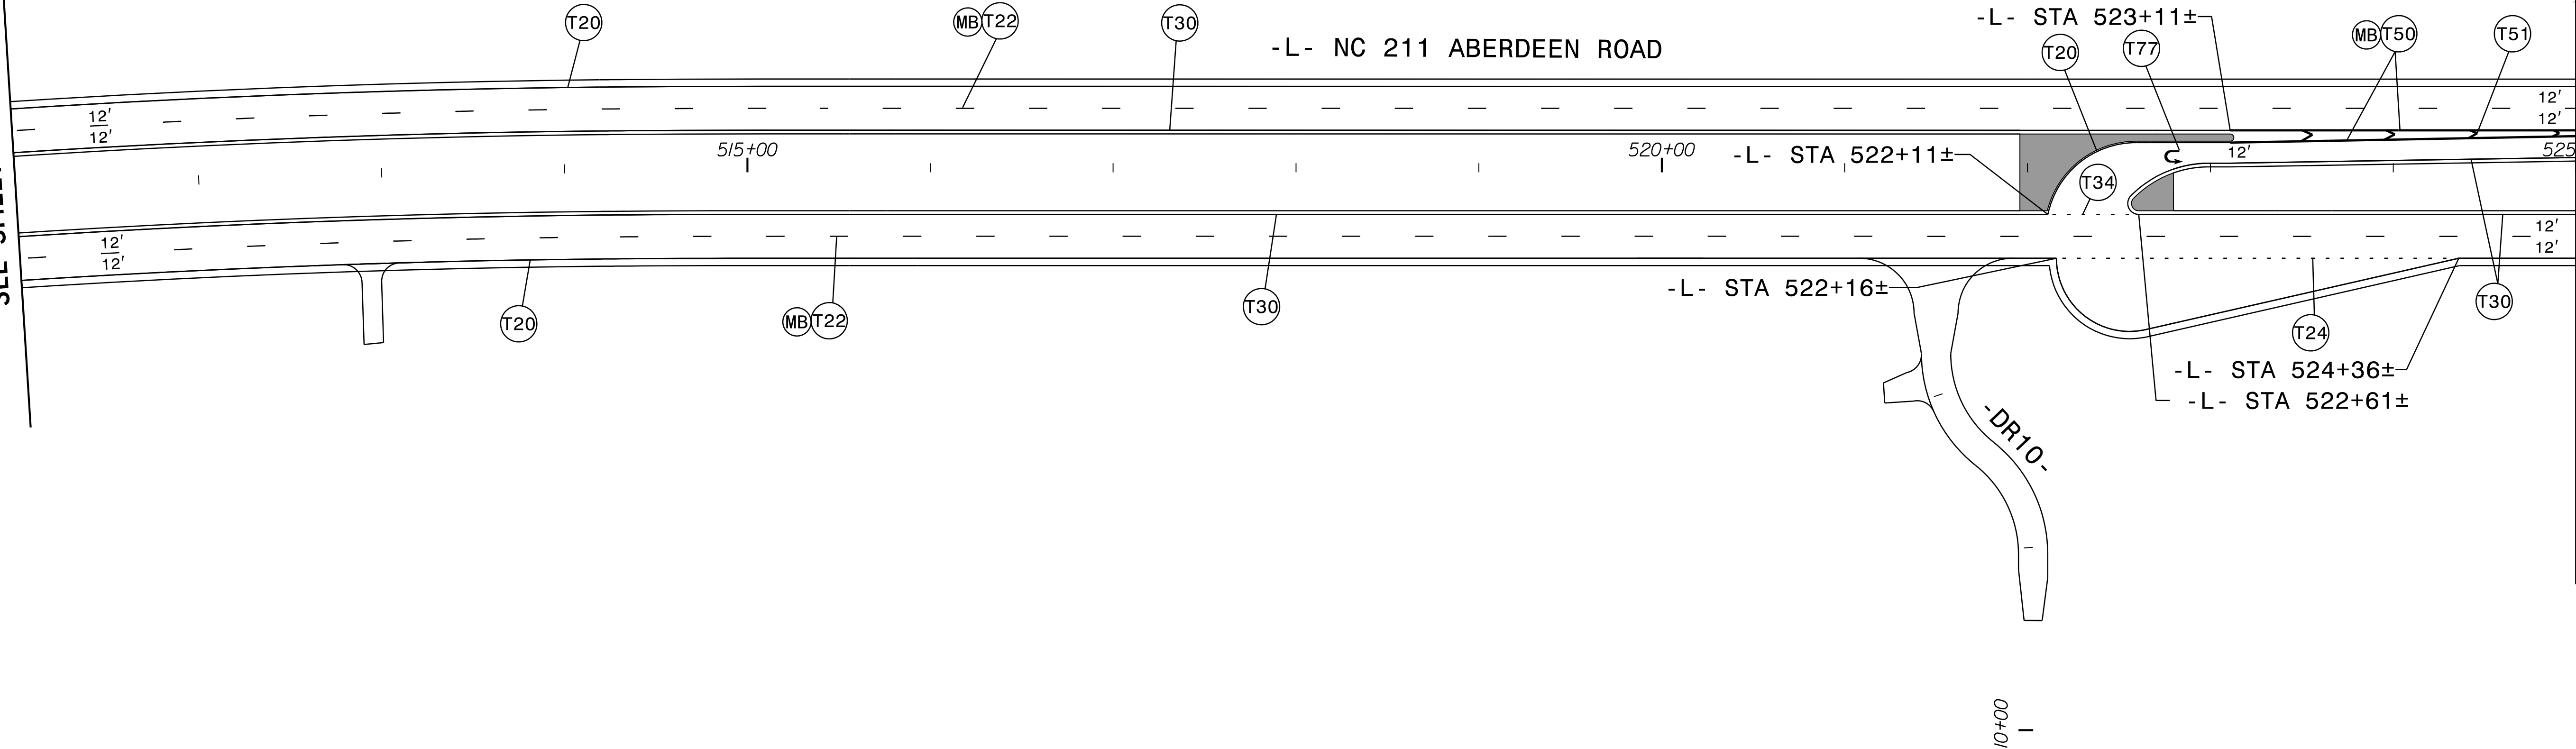


MATCHLINE -L- STA. 525 + 00.00 SEE SHEET PMP-17

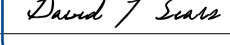PROJECT REFERENCE NO. R - 5709C	SHEET NO. PMP - 16
APPROVED:  069183F2B5741E... 10/11/2024	
DATE: 10/11/2024	
SEAL 	
DOCUMENT NOT CONSIDERED FINAL UNLESS ALL SIGNATURES COMPLETED	

PAVEMENT MARKING DETAIL

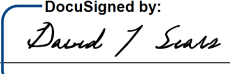PROJECT REFERENCE NO.	SHEET NO.
R - 5709C	PMP - 18
APPROVED:  069183F2B5741E... 10/11/2024	
DATE: 10/11/2024	
SEAL 	
DOCUMENT NOT CONSIDERED FINAL UNLESS ALL SIGNATURES COMPLETED	

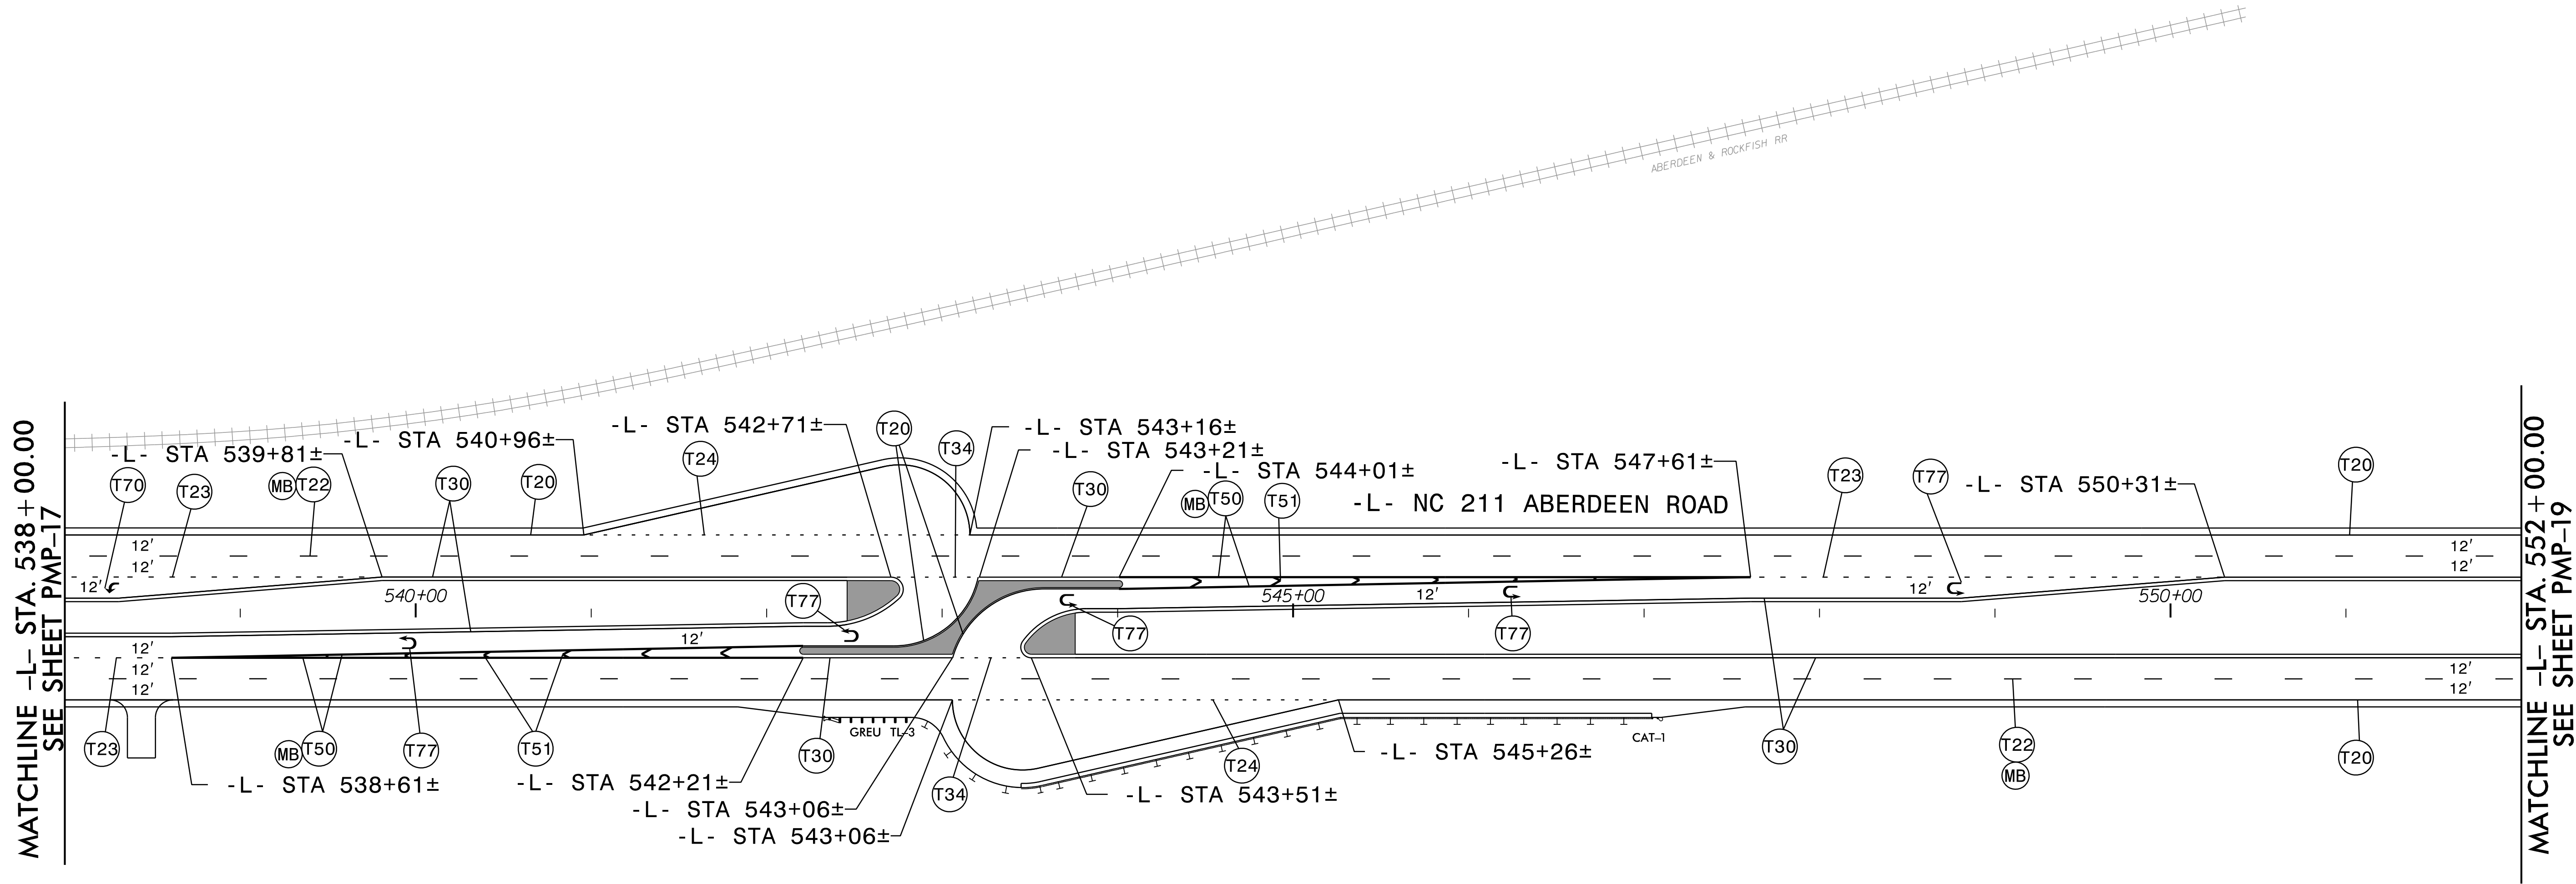

8/29/2024
R5709C_NC211_PMP_PSH_18.dgn
David T. Sears






P: (919) 878-9560
8601 Six Forks Road, Forum 1, Suite 700
Raleigh, North Carolina 27615-3960
NC License No. F-9112

Engineers | Construction Managers | Planners | Scientists
www.rkk.com

Responsive People | Creative Solutions

PAVEMENT MARKING DETAIL

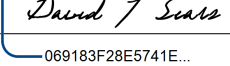PROJECT REFERENCE NO.	SHEET NO.
R - 5709C	PMP - 19
APPROVED:  069183F2B5741E... 10/11/2024	
DATE: 10/11/2024	
SEAL	
	
DOCUMENT NOT CONSIDERED FINAL UNLESS ALL SIGNATURES COMPLETED	

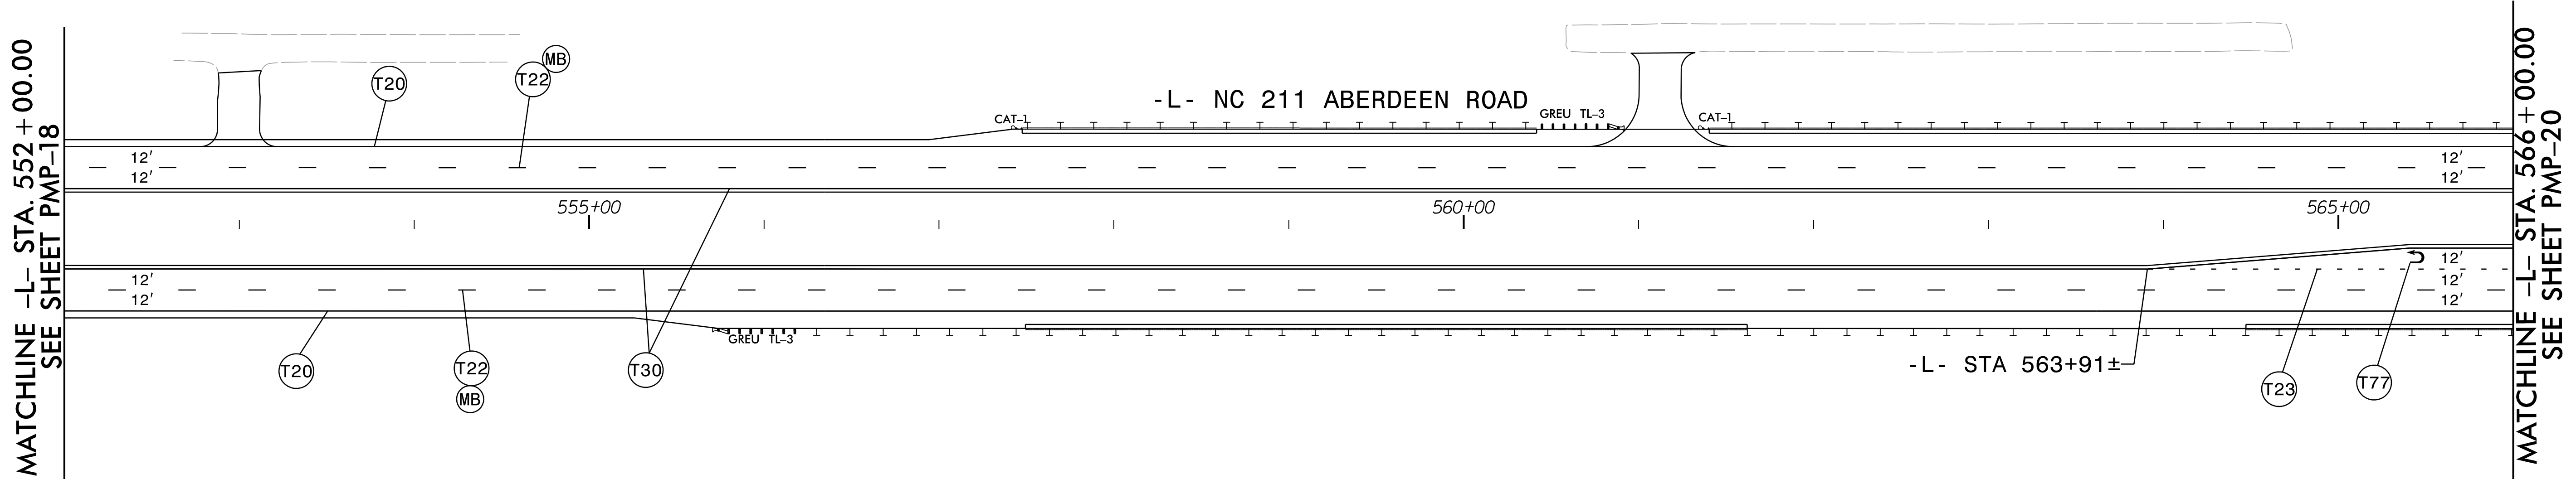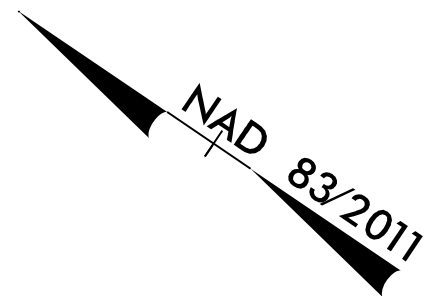

MATCHLINE -L- STA. 552 + 00.00
SEE SHEET PMP-18

MATCHLINE -L- STA. 566 + 00.00
SEE SHEET PMP-20

8/29/2024
R5709C_NC211_PMP_PSH_19.dgn
4:58:05 PM






P: (919) 878-9560
8601 Six Forks Road, Forum 1, Suite 700
Raleigh, North Carolina 27615-3960
NC License No. F-9112

Engineers | Construction Managers | Planners | Scientists
www.rkk.com

Responsive People | Creative Solutions

PAVEMENT MARKING DETAIL

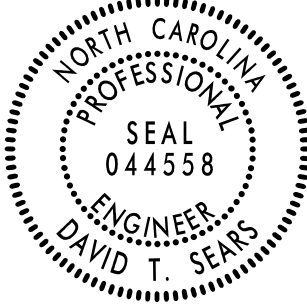PROJECT REFERENCE NO.	SHEET NO.
R - 5709C	PMP - 20
DocuSigned by: <i>David T. Sears</i> 069183F2B5741E... 10/11/2024	
APPROVED:	
DATE:	
SEAL	
	
DOCUMENT NOT CONSIDERED FINAL UNLESS ALL SIGNATURES COMPLETED	

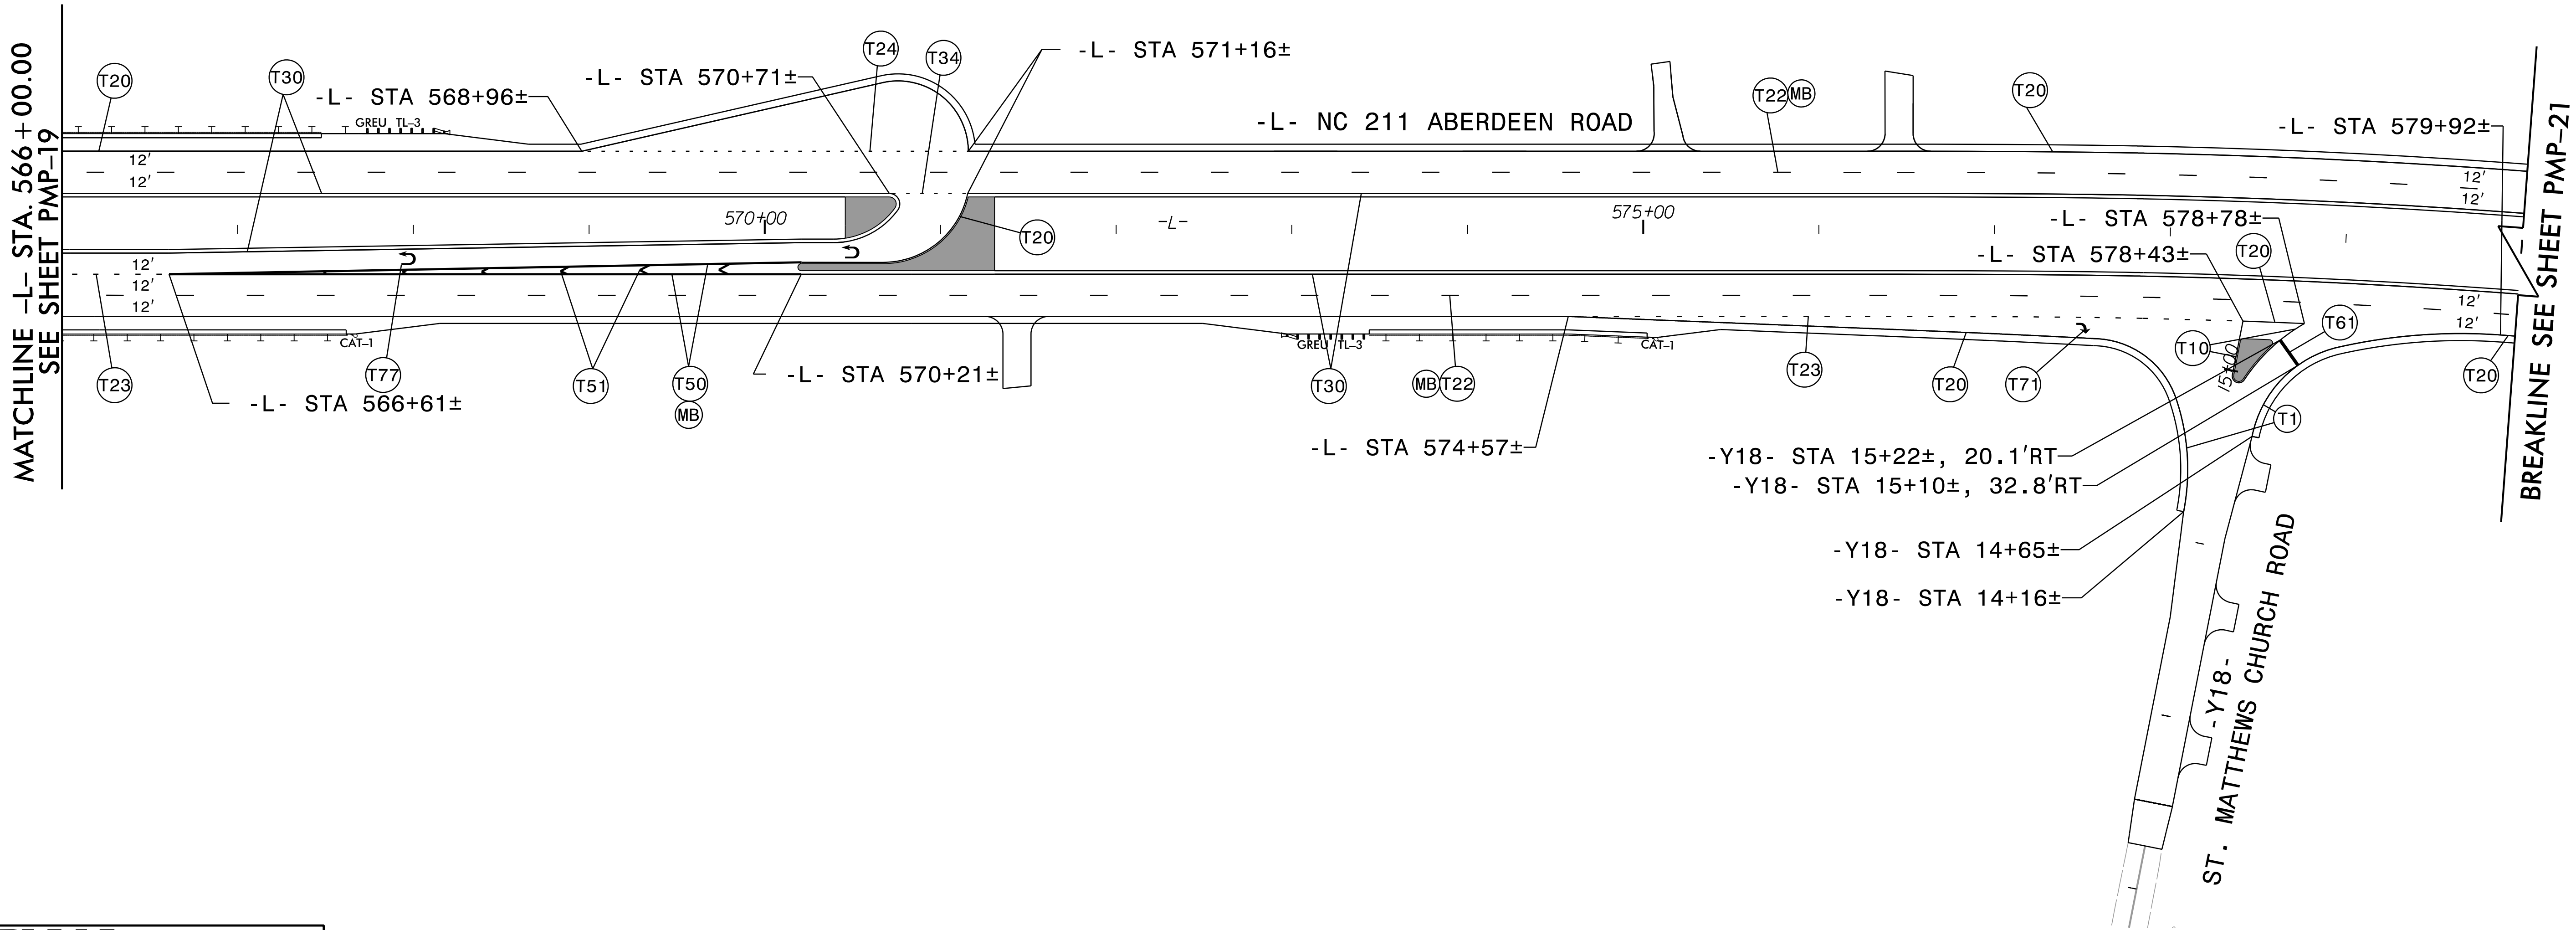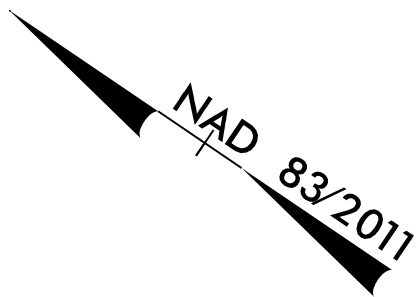

8/29/2024
R5709C_NC211_PMP_PSH_20.dgn
David T. Sears






P: (919) 878-9560
8601 Six Forks Road, Forum 1, Suite 700
Raleigh, North Carolina 27615-3960
NC License No. F-9112

Engineers | Construction Managers | Planners | Scientists
www.rkk.com

Responsive People | Creative Solutions

PAVEMENT MARKING DETAIL

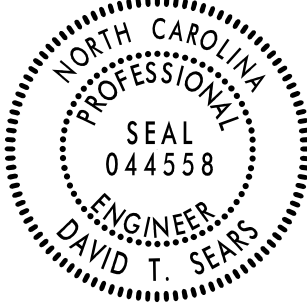
PROJECT REFERENCE NO.	SHEET NO.
R - 5709C	PMP - 21
APPROVED: <i>David T. Sears</i> 069183F2B5741E... 10/11/2024	
DATE: 10/11/2024	
SEAL 	
DOCUMENT NOT CONSIDERED FINAL UNLESS ALL SIGNATURES COMPLETED	

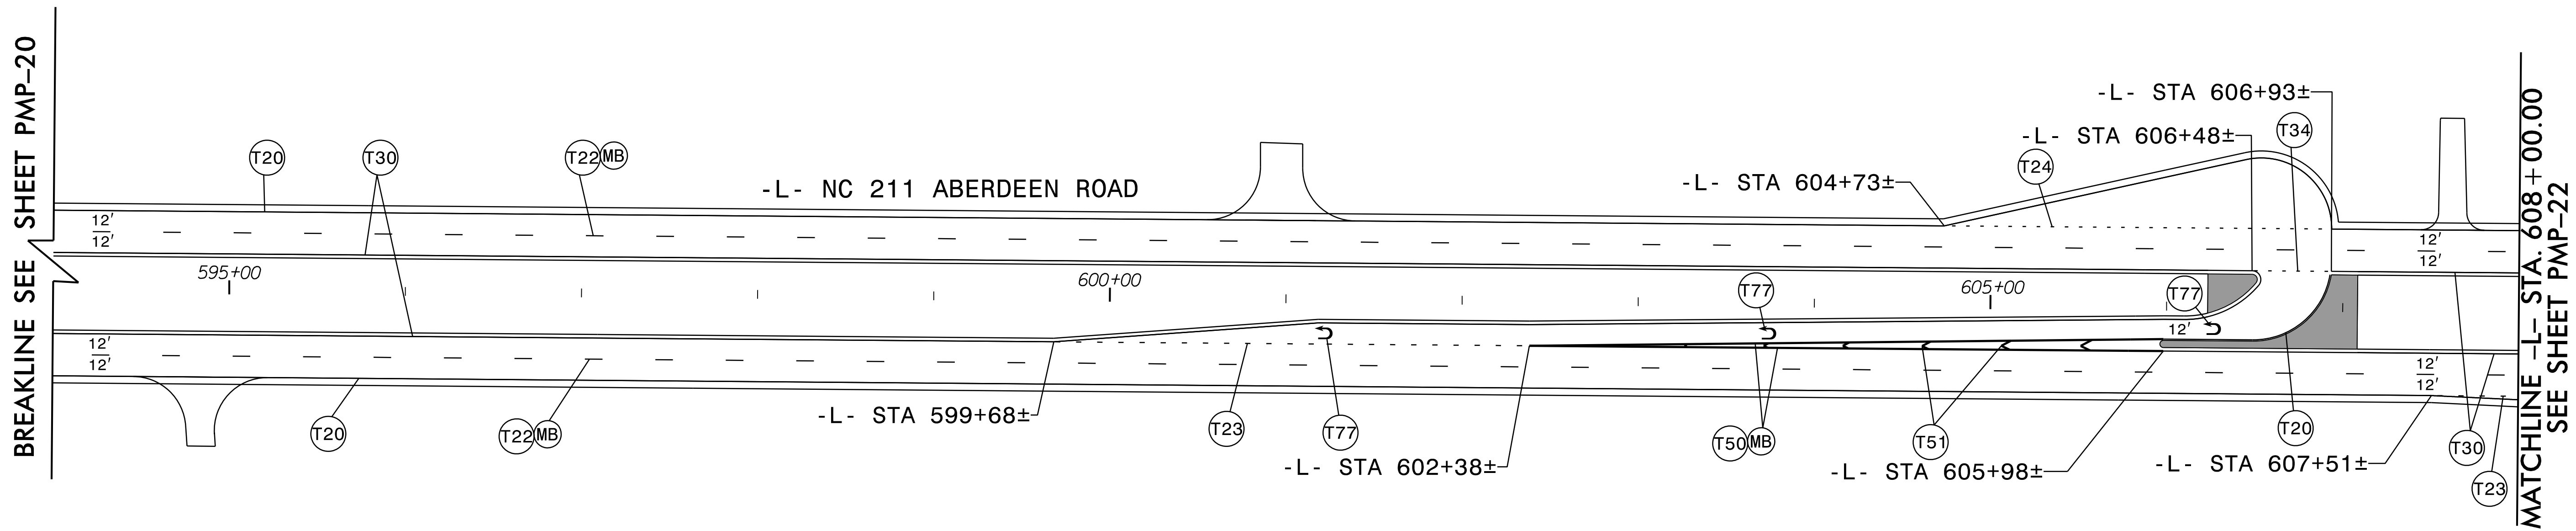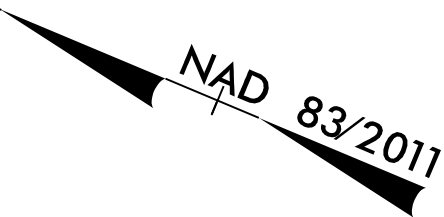


8/29/2024
R5709C_NC211_PMP_PSH_21.dgn
4:54:03

RK&K P: (919) 878-9560 8601 Six Forks Road, Forum 1, Suite 700 Raleigh, North Carolina 27615-3960 NC License No. F-9112
Engineers Construction Managers Planners Scientists www.rkk.com
Responsive People Creative Solutions

PAVEMENT MARKING DETAIL

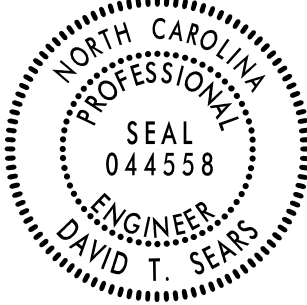PROJECT REFERENCE NO.	SHEET NO.
R - 5709C	PMP - 22
APPROVED: <i>David T. Sears</i> 069183F2B5741E... 10/11/2024	
DATE: 10/11/2024	
SEAL 	
DOCUMENT NOT CONSIDERED FINAL UNLESS ALL SIGNATURES COMPLETED	

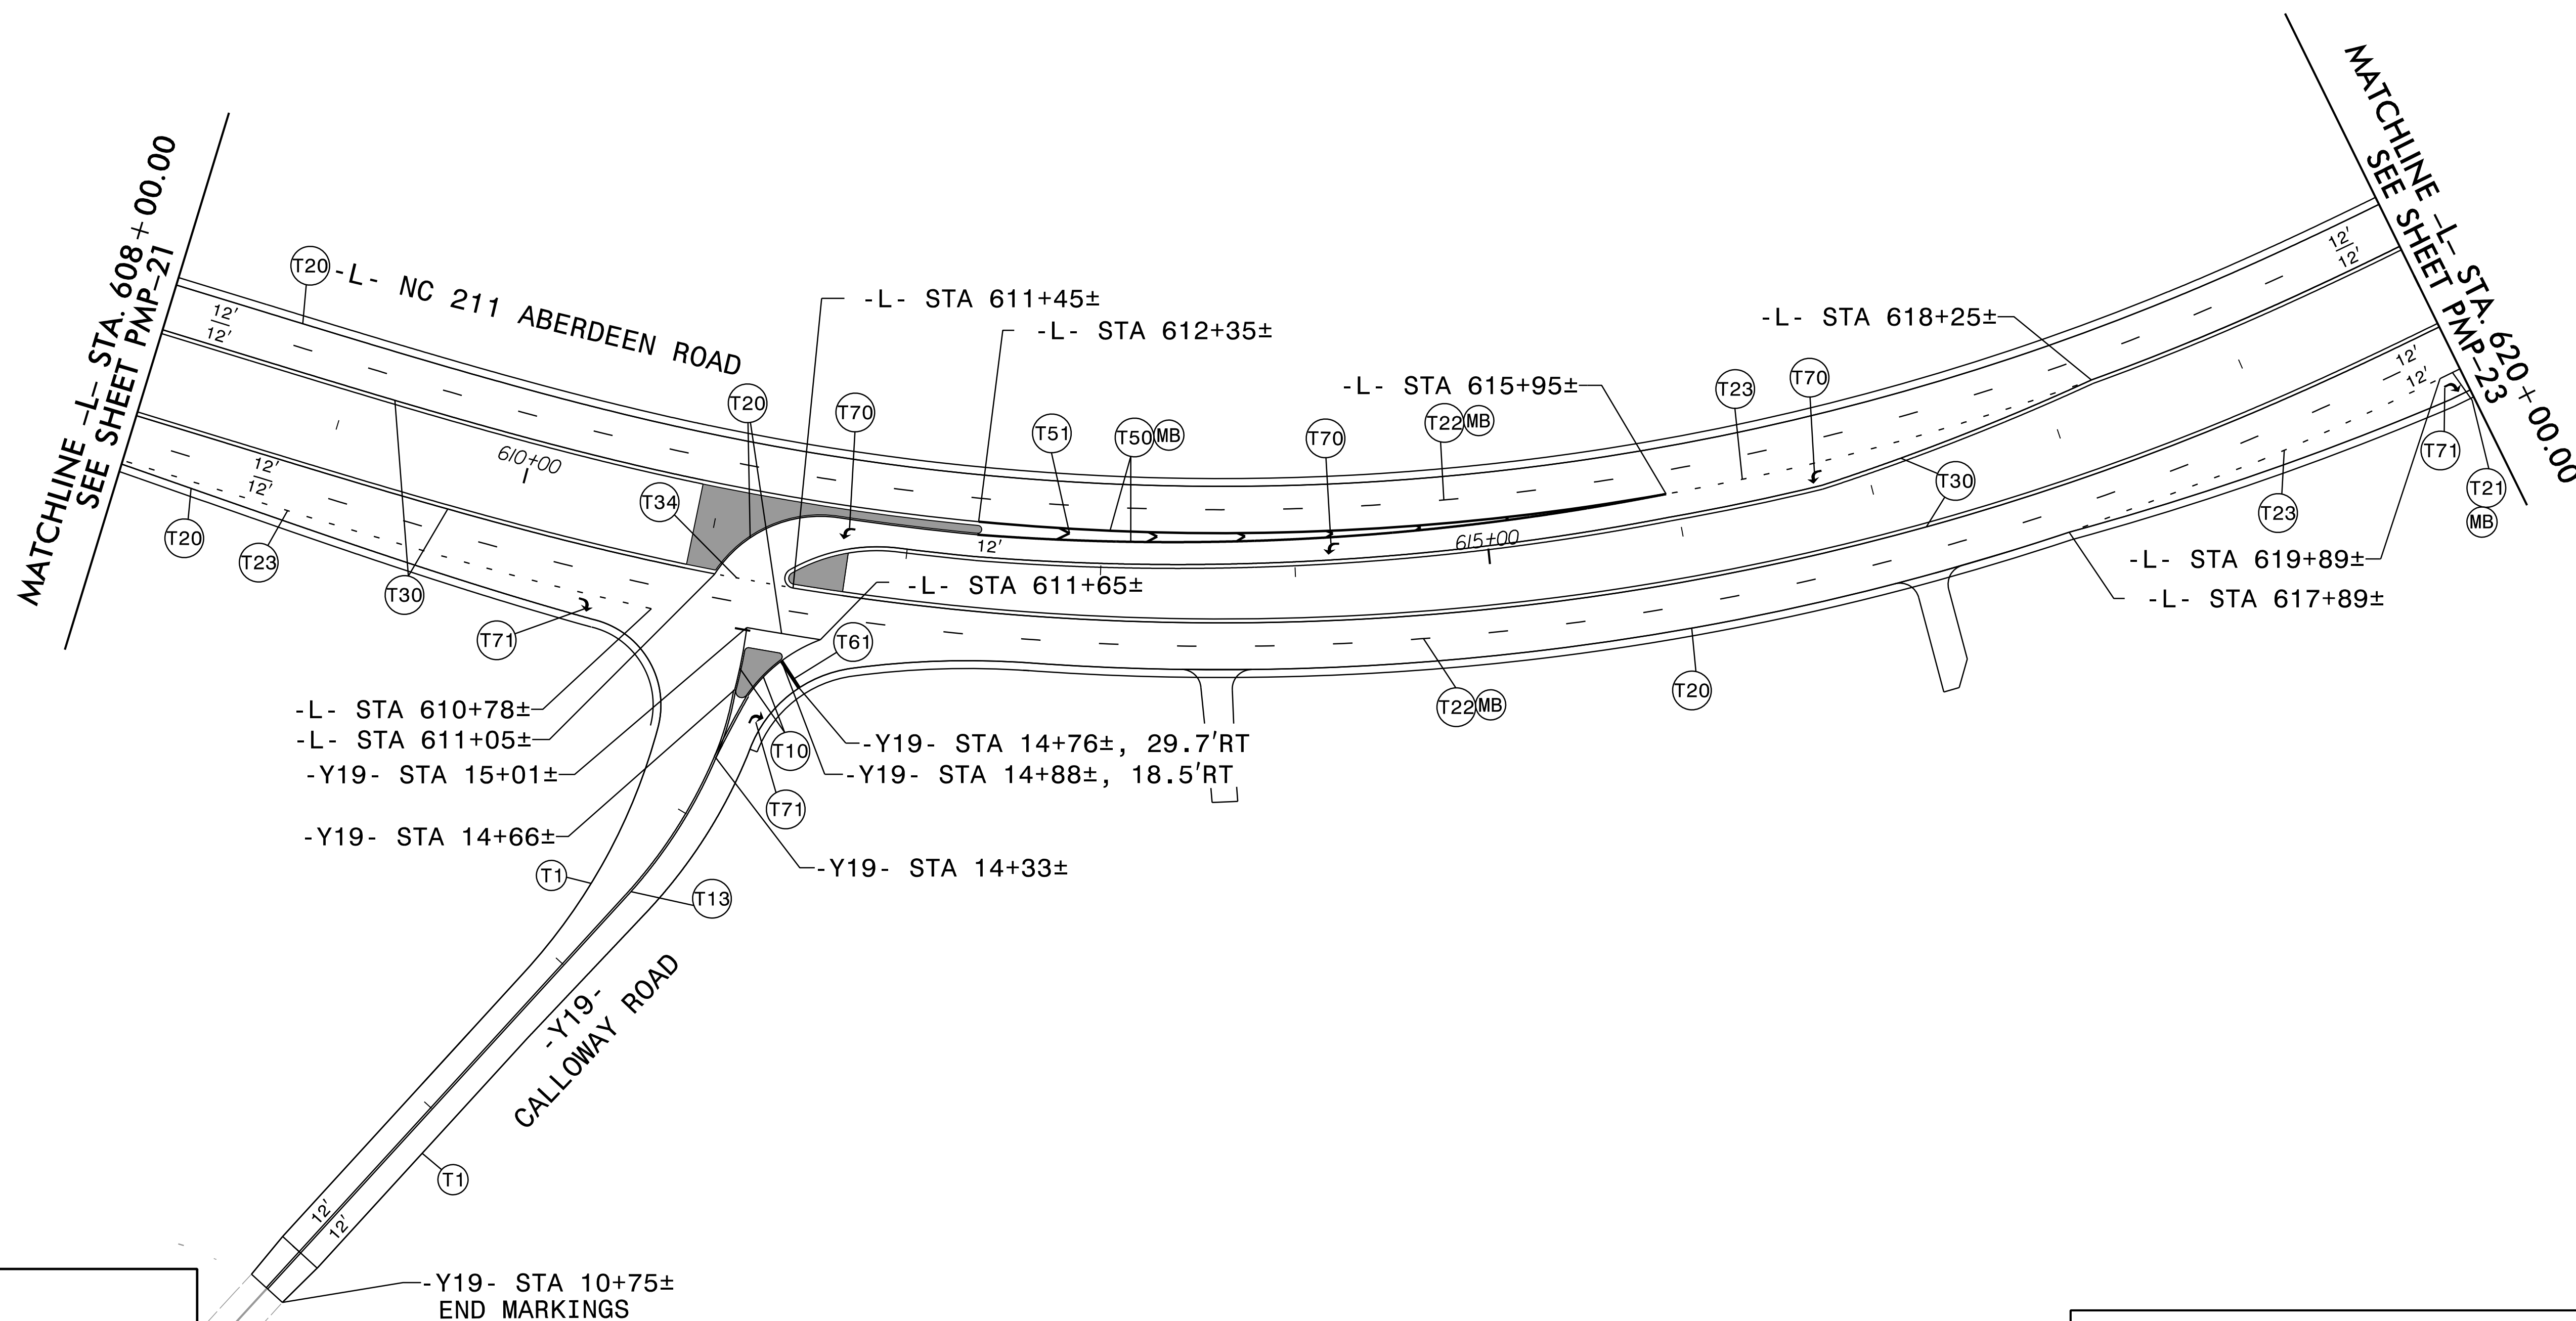





P: (919) 878-9560
8601 Six Forks Road, Forum 1, Suite 700
Raleigh, North Carolina 27615-3960
NC License No. F-9112

Engineers | Construction Managers | Planners | Scientists
www.rkk.com


Responsive People | Creative Solutions

PAVEMENT MARKING DETAIL

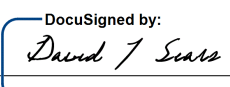PROJECT REFERENCE NO.	SHEET NO.
R - 5709C	PMP - 24
APPROVED:  DocuSigned by: David T. Sears 069183F2B5741E...	
DATE: 10/11/2024	
SEAL 	
DOCUMENT NOT CONSIDERED FINAL UNLESS ALL SIGNATURES COMPLETED	

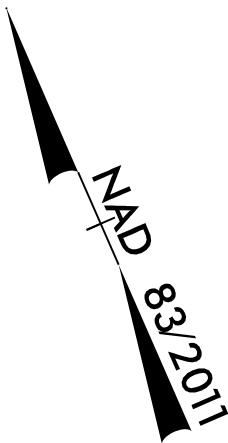

MATCHLINE -L- STA. 632 + 00.00
SEE SHEET PMP-23

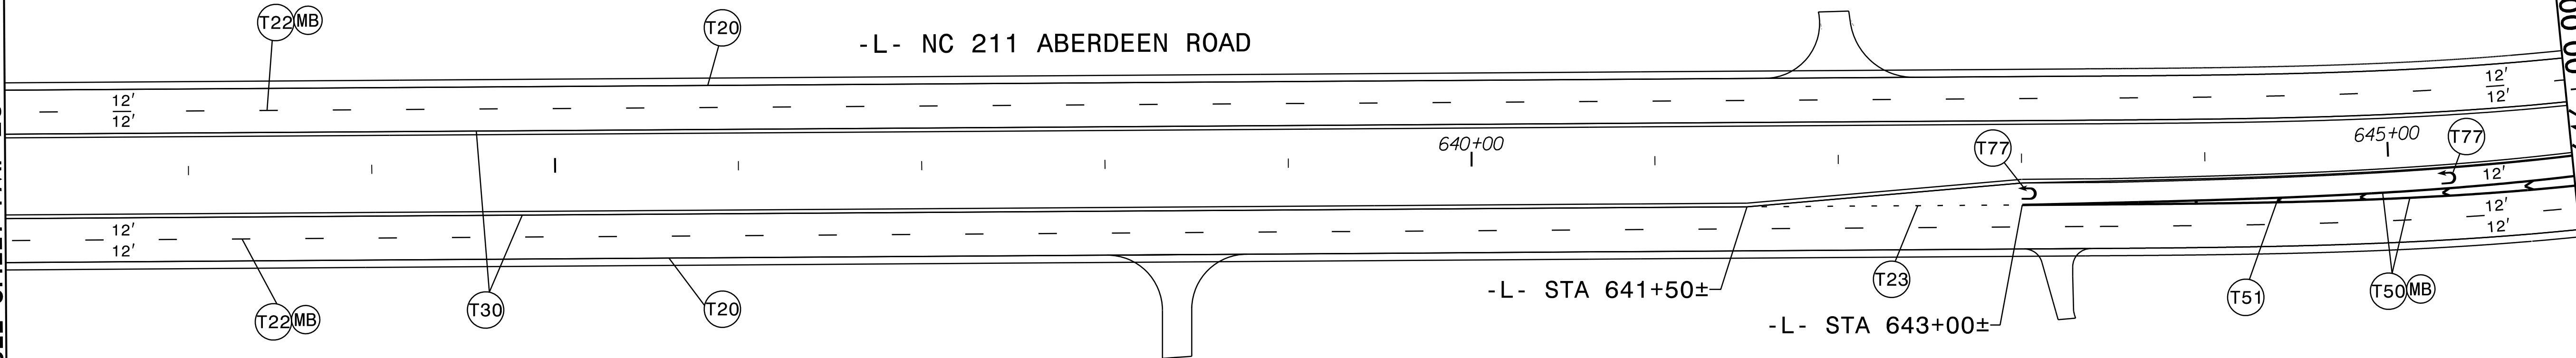



MATCHLINE -L- STA. 646 + 00.00 SEE SHEET PMP-25

8/29/2024
R5709C_NC211_PMP_PSH_24.dgn
4:54:05 PM

RK&K P: (919) 878-9560 8601 Six Forks Road, Forum 1, Suite 700 Raleigh, North Carolina 27615-3960 NC License No. F-9112
Engineers Construction Managers Planners Scientists www.rkk.com
Responsive People Creative Solutions

PAVEMENT MARKING DETAIL

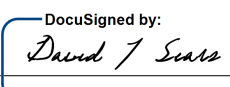PROJECT REFERENCE NO.	SHEET NO.
R - 5709C	PMP - 25
APPROVED:  069183F2B5741E... 10/11/2024	
DATE: 10/11/2024	
SEAL 	
DOCUMENT NOT CONSIDERED FINAL UNLESS ALL SIGNATURES COMPLETED	

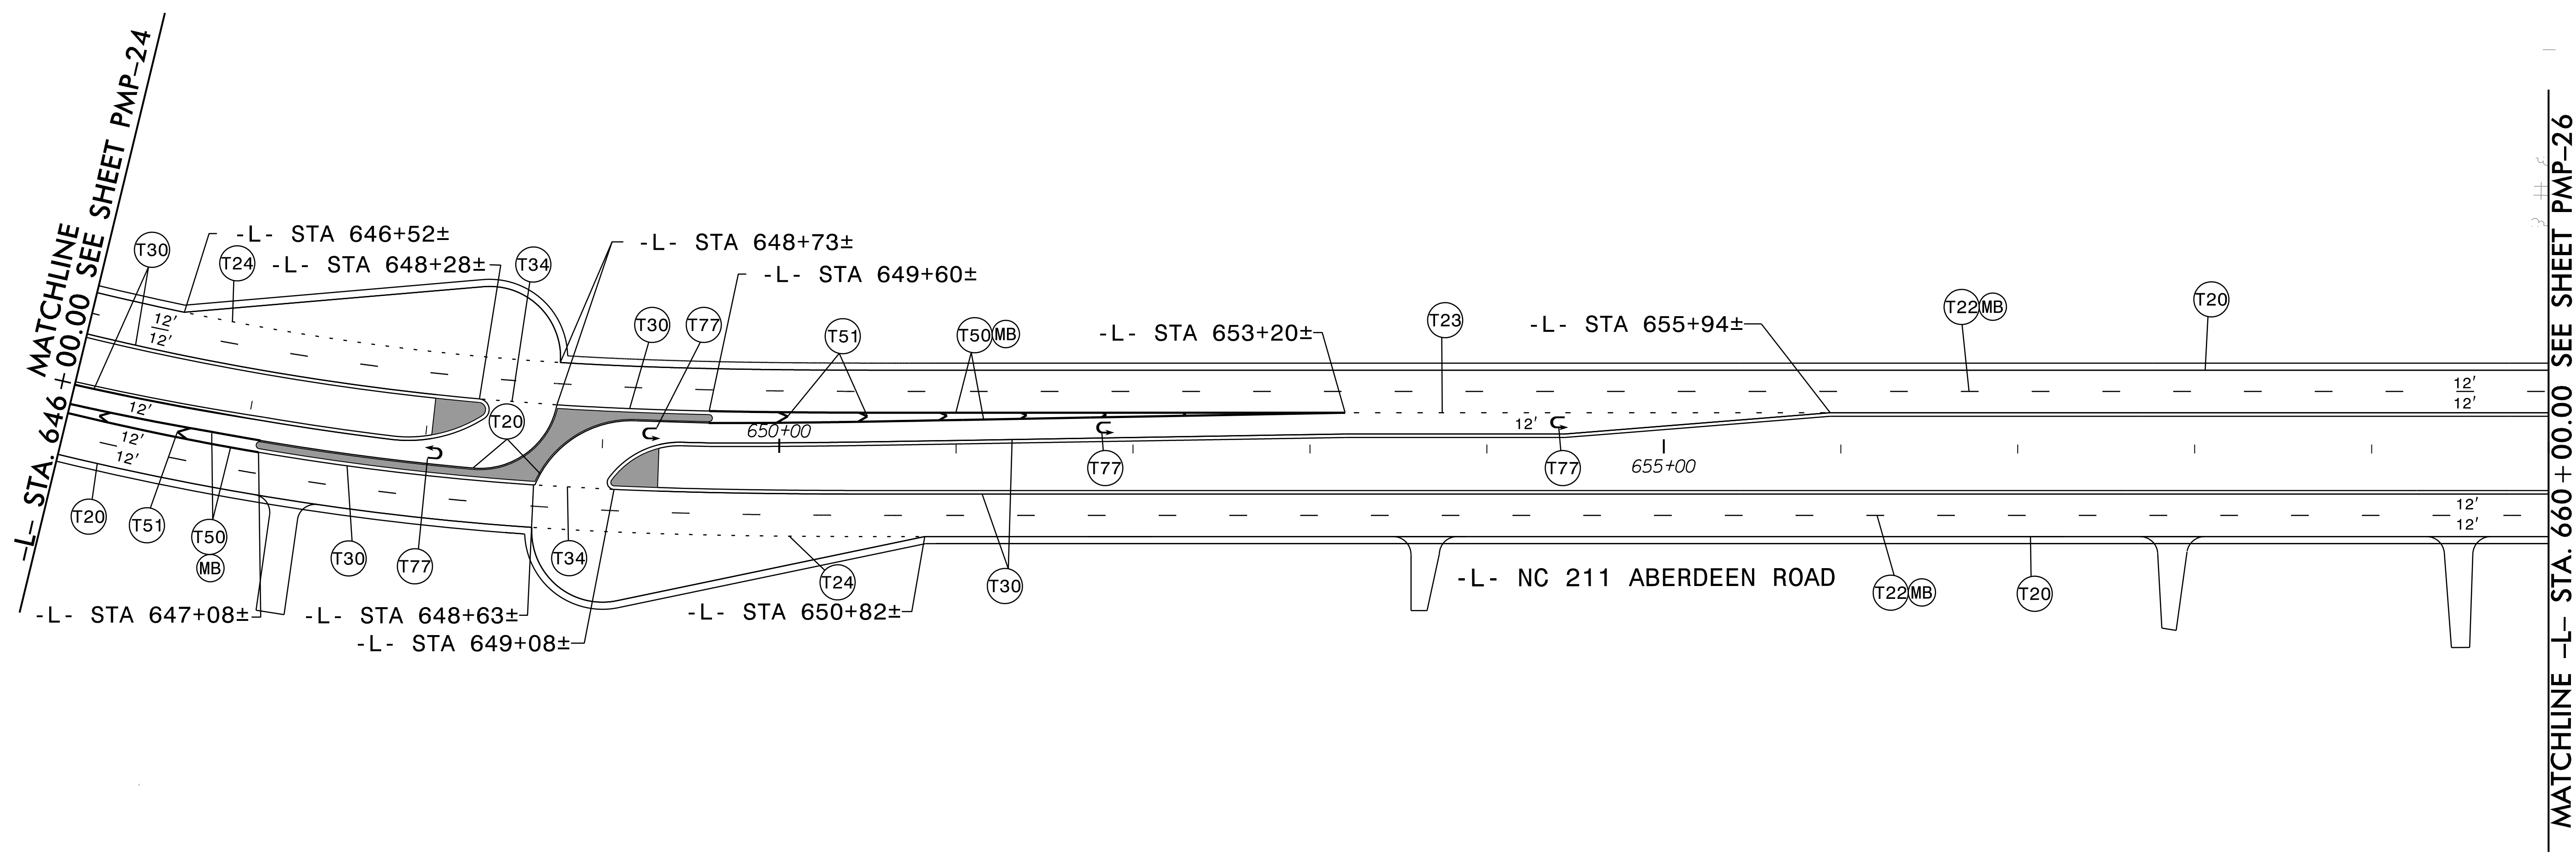

8/29/2024
R5709C_NC211_PMP_PSH_25.dgn
4:54:05 PM





P: (919) 878-9560
8601 Six Forks Road, Forum 1, Suite 700
Raleigh, North Carolina 27615-3960
NC License No. F-9112

Engineers | Construction Managers | Planners | Scientists
www.rkk.com

Responsive People | Creative Solutions

PAVEMENT MARKING DETAIL

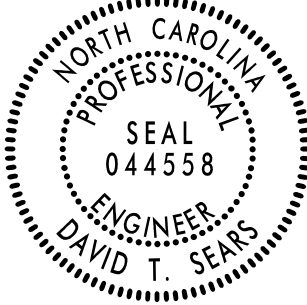PROJECT REFERENCE NO.	SHEET NO.
R - 5709C	PMP - 26
DocuSigned by: <i>David T. Sears</i> 069183F2B5741E...	
APPROVED:	
DATE: 10/11/2024	
SEAL	
	
DOCUMENT NOT CONSIDERED FINAL UNLESS ALL SIGNATURES COMPLETED	

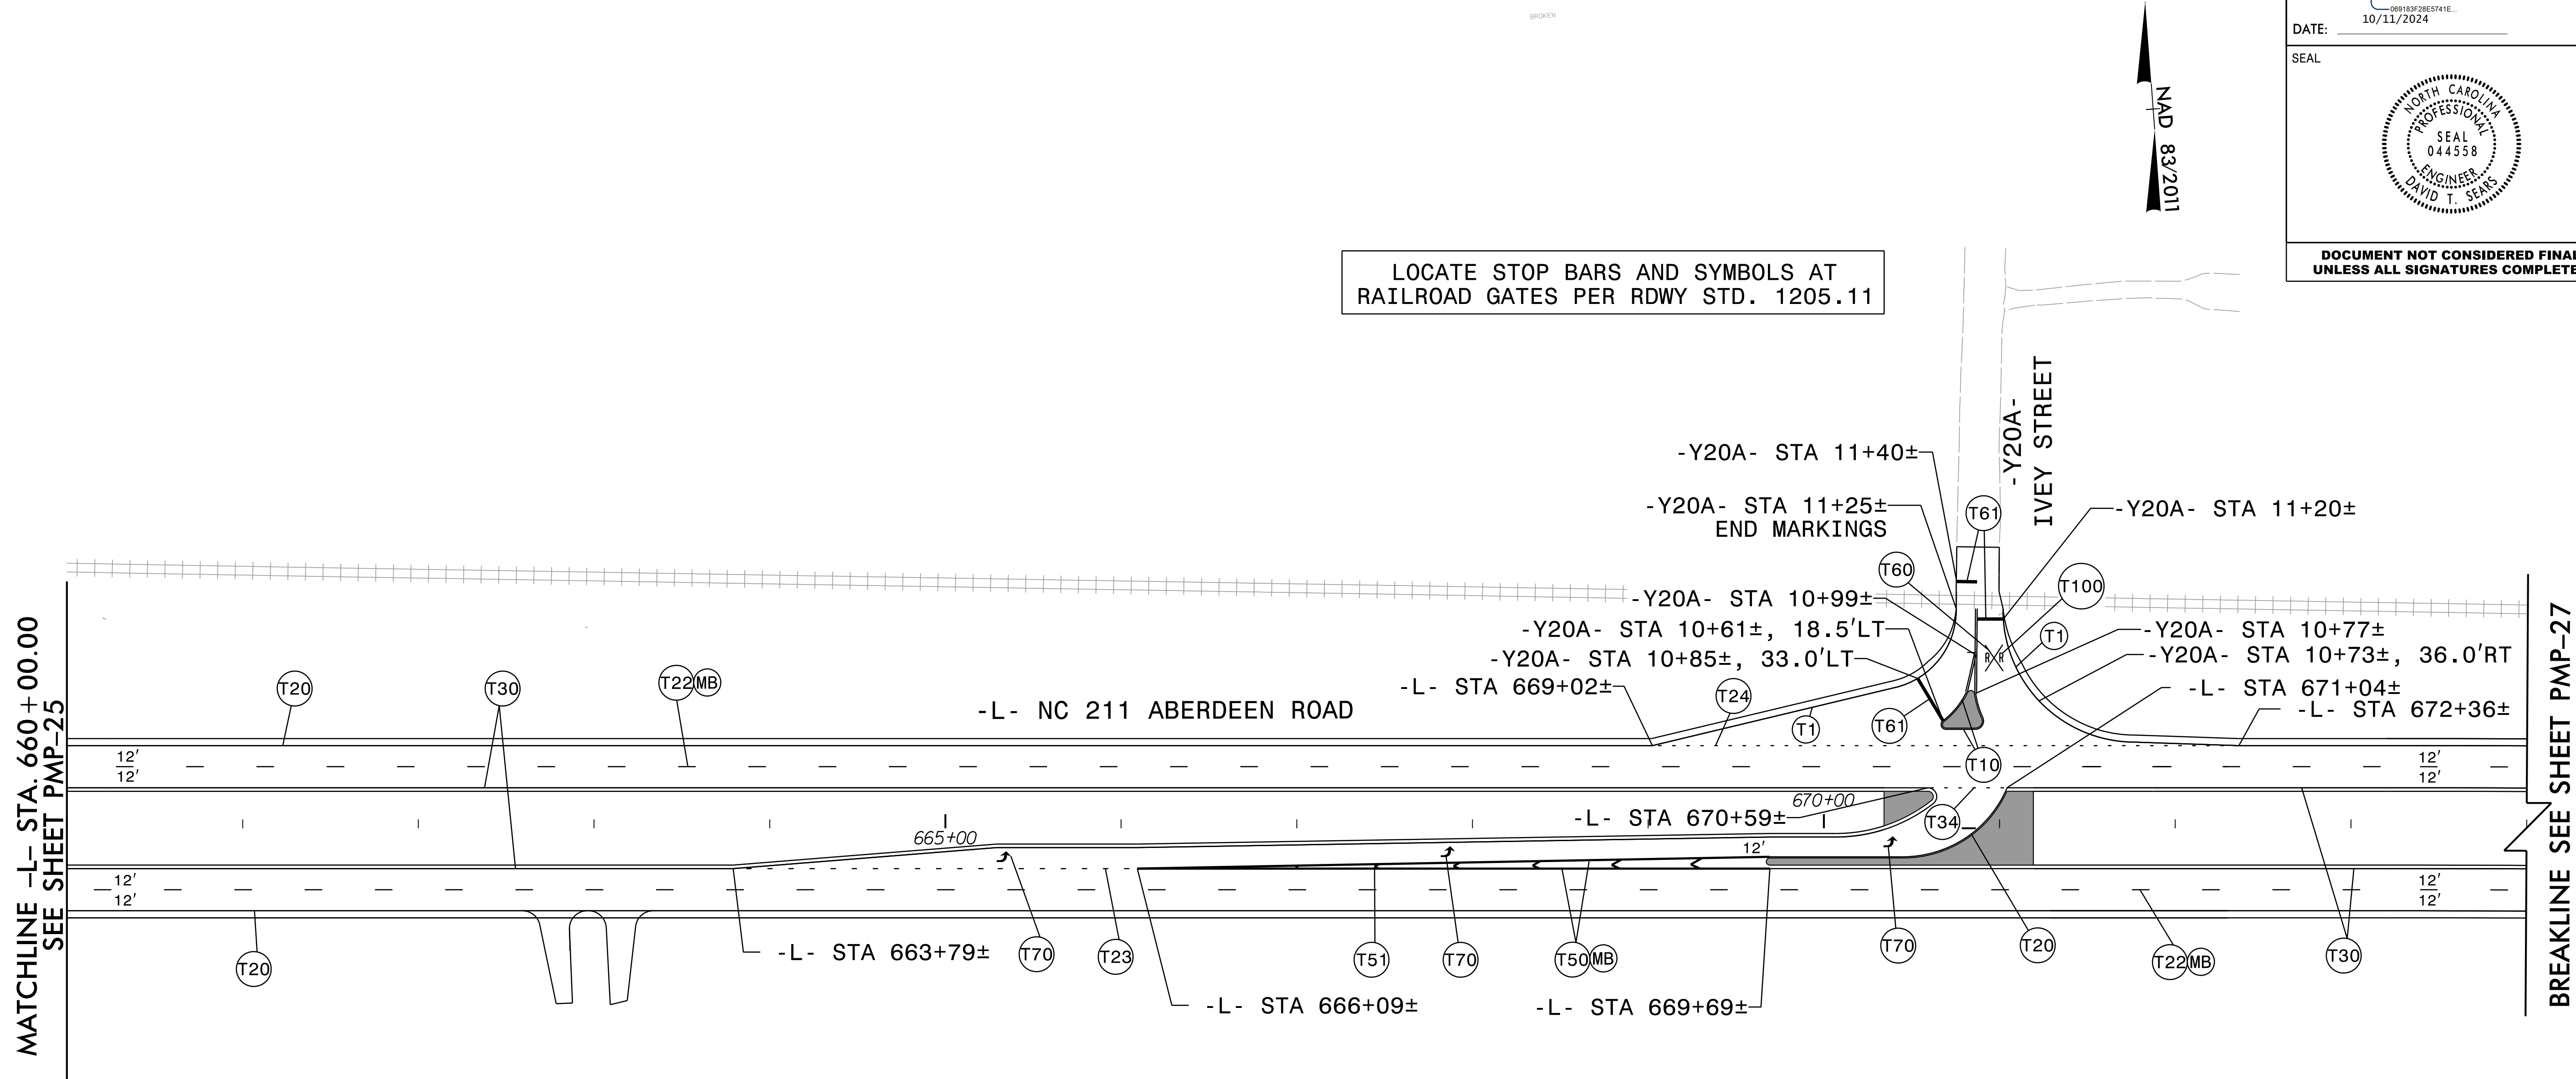

8/29/2024
R5709C_NC211_PMP_PSH_26.dgn
4:45 PM





P: (919) 878-9560
8601 Six Forks Road, Forum 1, Suite 700
Raleigh, North Carolina 27615-3960
NC License No. F-9112

Engineers | Construction Managers | Planners | Scientists
www.rkk.com

Responsive People | Creative Solutions

PAVEMENT MARKING DETAIL

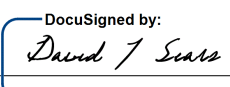PROJECT REFERENCE NO.	SHEET NO.
R - 5709C	PMP - 27
APPROVED:  069183F2B5741E... 10/11/2024	
DATE:	
SEAL	
	
DOCUMENT NOT CONSIDERED FINAL UNLESS ALL SIGNATURES COMPLETED	

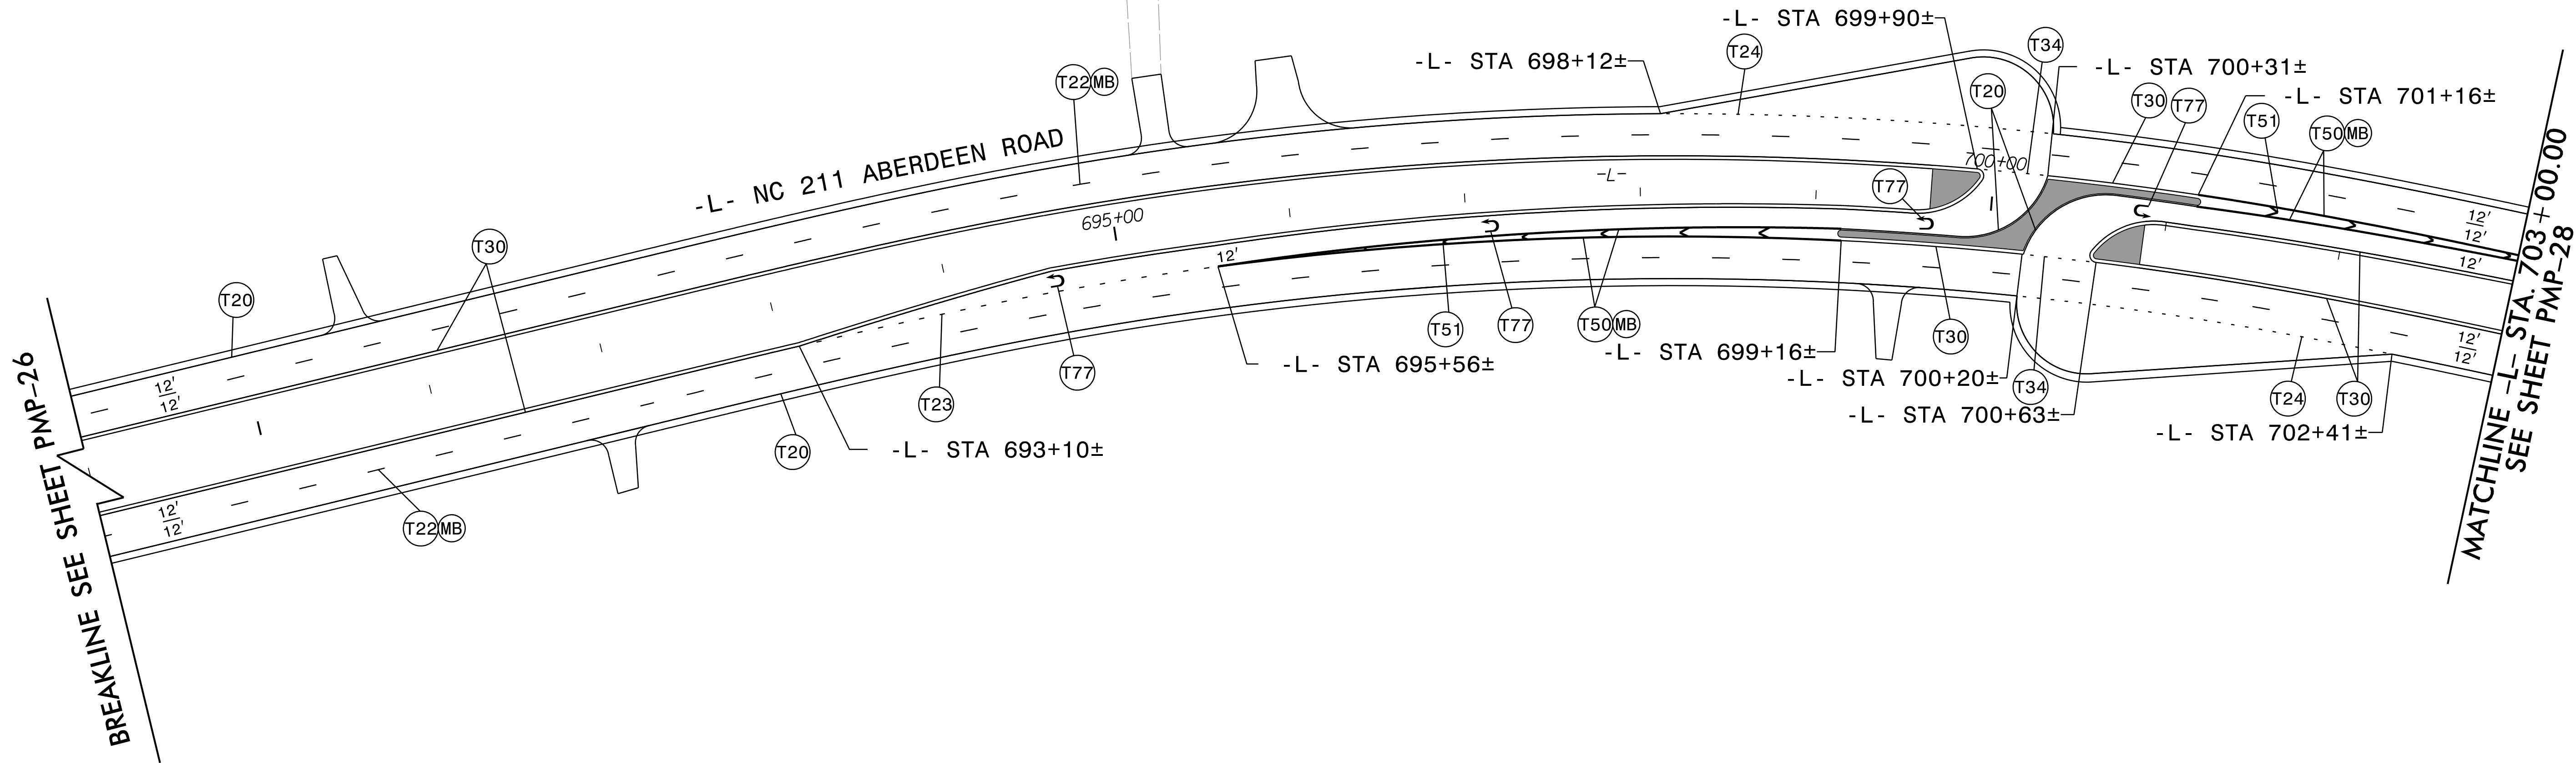

8/29/2024
R5709C_NC211_PMP_PSH_27.dgn
4:54 PM





P: (919) 878-9560
8601 Six Forks Road, Forum 1, Suite 700
Raleigh, North Carolina 27615-3960
NC License No. F-9112

Engineers | Construction Managers | Planners | Scientists
www.rkk.com

Responsive People | Creative Solutions

PAVEMENT MARKING DETAIL

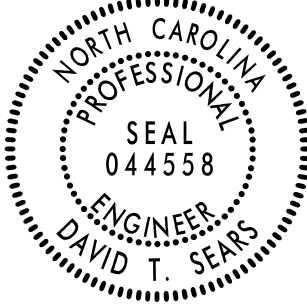PROJECT REFERENCE NO.	SHEET NO.
R - 5709C	PMP - 28
APPROVED: <i>David T. Sears</i> 069183F2B5741E... 10/11/2024	
DATE: 10/11/2024	
SEAL	
	
DOCUMENT NOT CONSIDERED FINAL UNLESS ALL SIGNATURES COMPLETED	

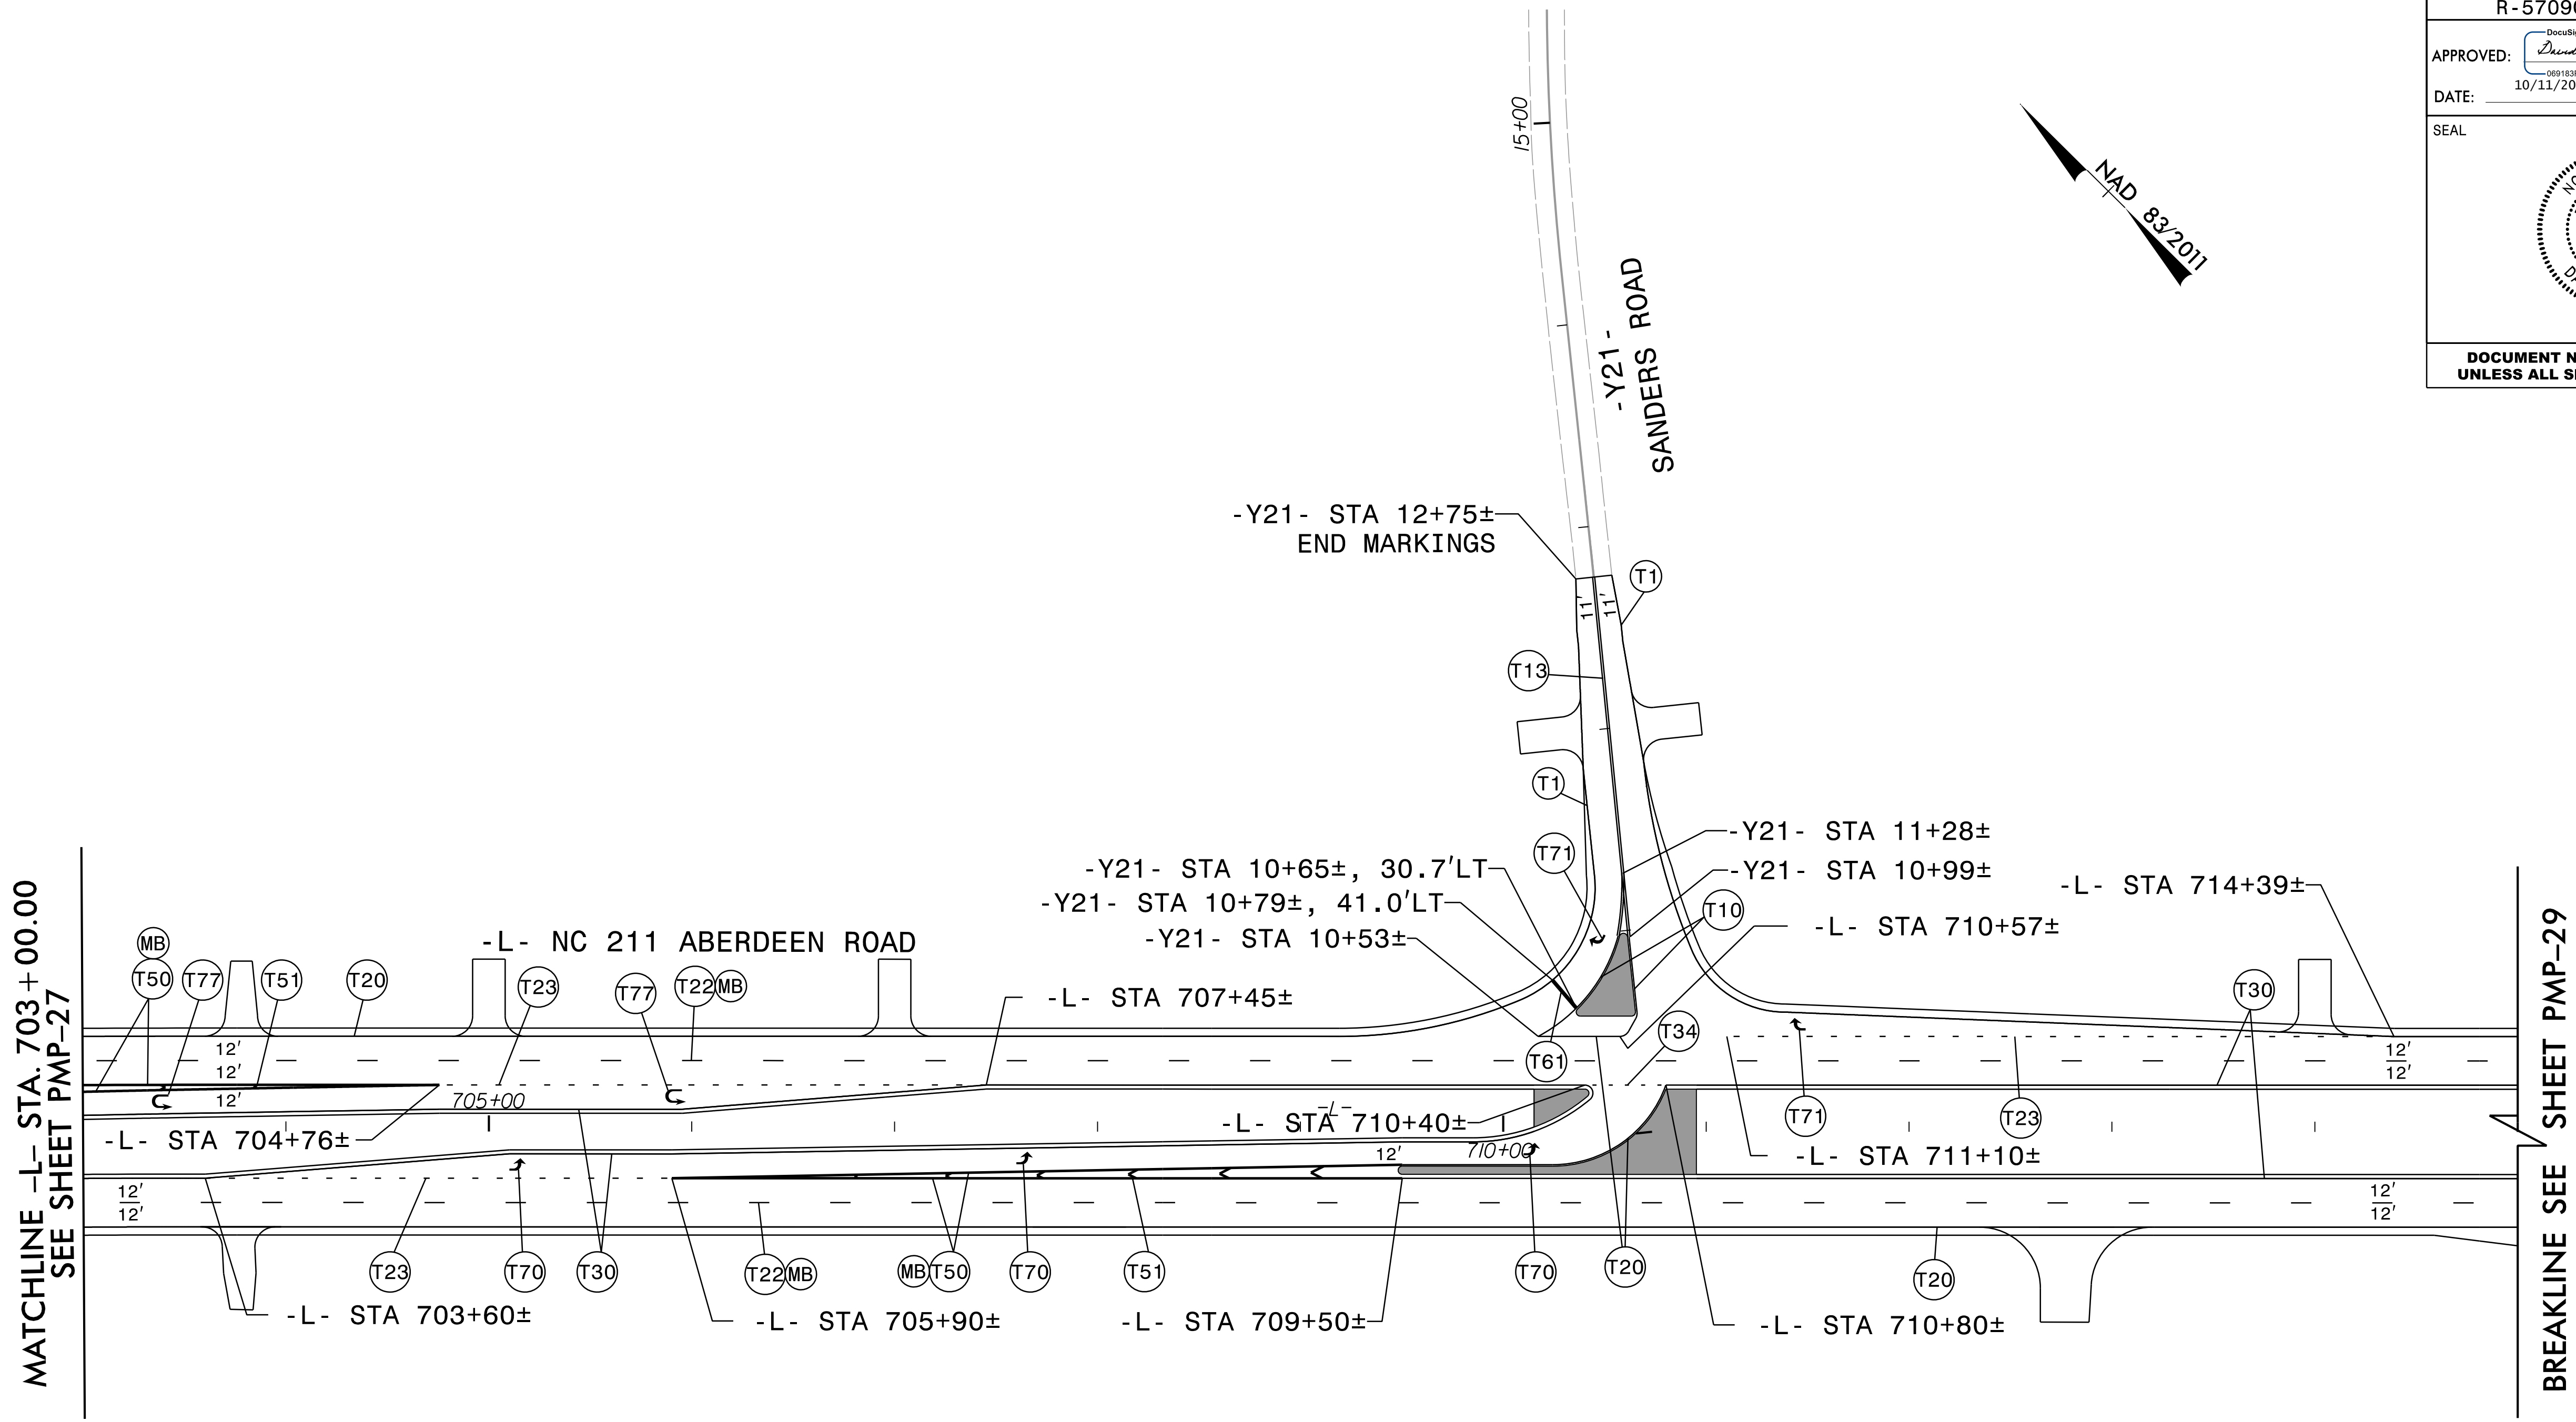

8/29/2024
R5709C_NC211_PMP_PSH_28.dgn
David T. Sears





P: (919) 878-9560
8601 Six Forks Road, Forum 1, Suite 700
Raleigh, North Carolina 27615-3960
NC License No. F-9112

Engineers | Construction Managers | Planners | Scientists
www.rkk.com

Responsive People | Creative Solutions

PAVEMENT MARKING DETAIL

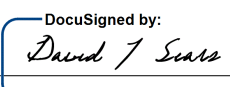PROJECT REFERENCE NO.	SHEET NO.
R - 5709C	PMP - 29
APPROVED:  069183F2B5741E... 10/11/2024	
DATE: 10/11/2024	
SEAL 	
DOCUMENT NOT CONSIDERED FINAL UNLESS ALL SIGNATURES COMPLETED	

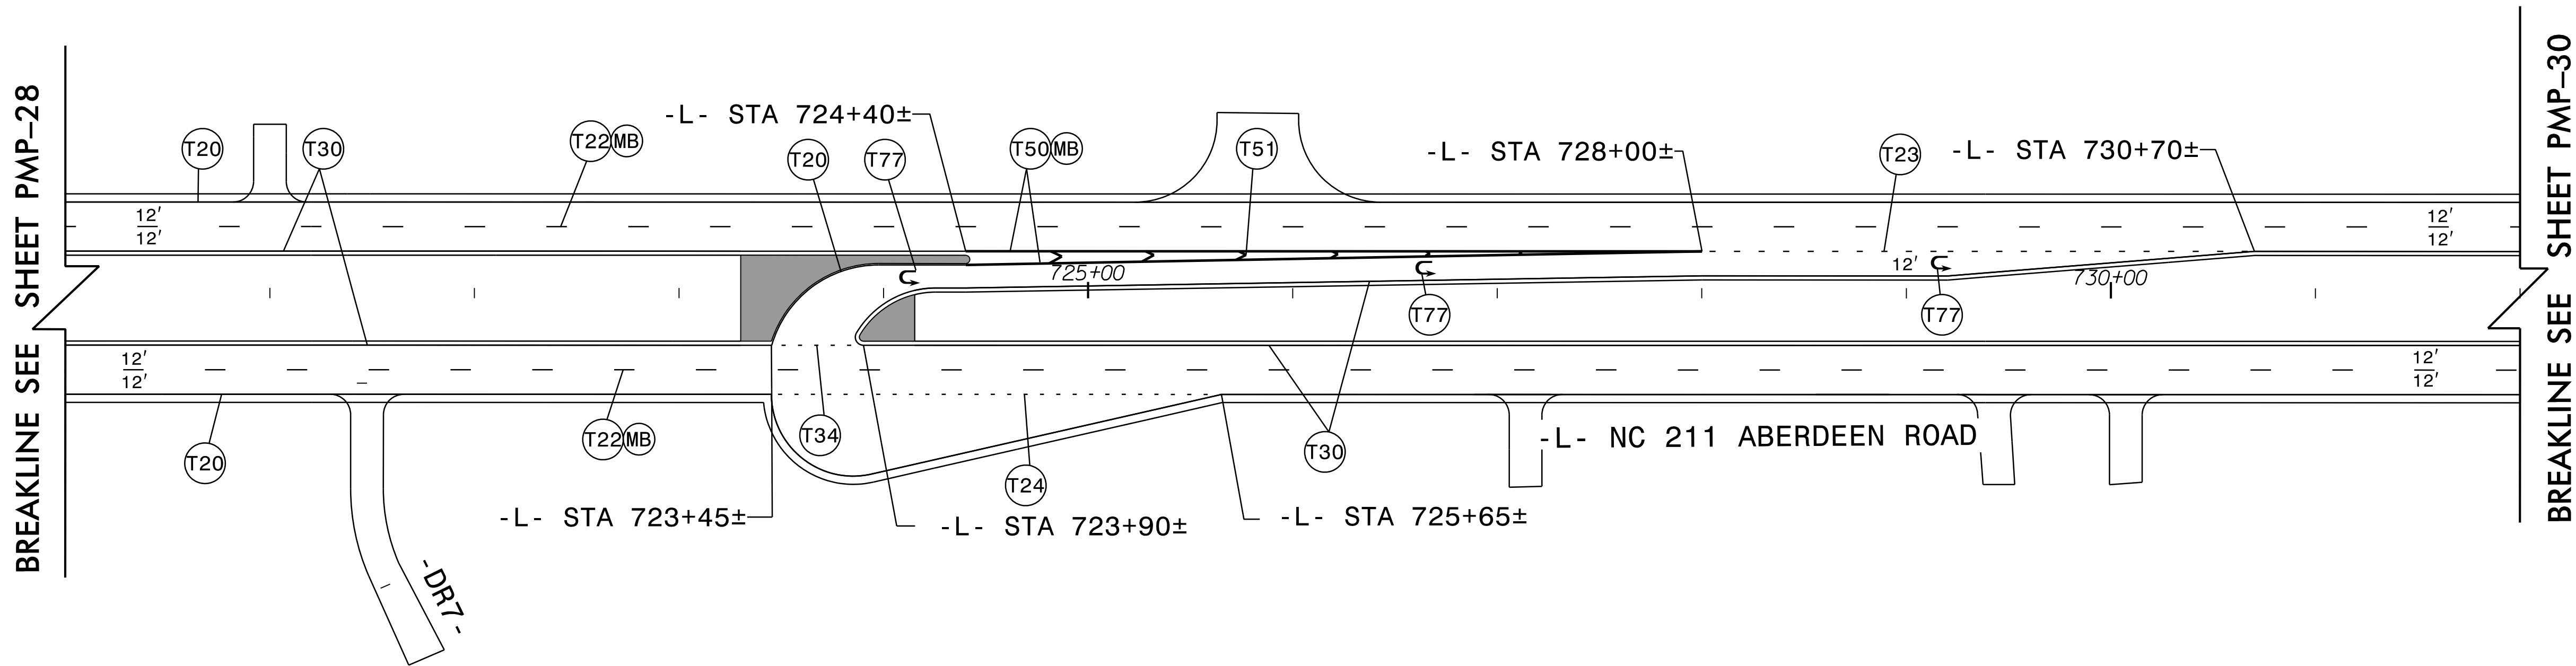

8/29/2024
R5709C_NC211_PMP_PSH_29.dgn
4:54 PM

RK&K



P: (919) 878-9560
8601 Six Forks Road, Forum 1, Suite 700
Raleigh, North Carolina 27615-3960
NC License No. F-9112

Engineers | Construction Managers | Planners | Scientists
www.rkk.com

Responsive People | Creative Solutions

PAVEMENT MARKING DETAIL

PROJECT REFERENCE NO.	SHEET NO.
R - 5709C	PMP - 30
APPROVED: <i>David T. Sears</i> 069183F2B5741E... 10/11/2024	
DATE: 10/11/2024	
SEAL 	
DOCUMENT NOT CONSIDERED FINAL UNLESS ALL SIGNATURES COMPLETED	

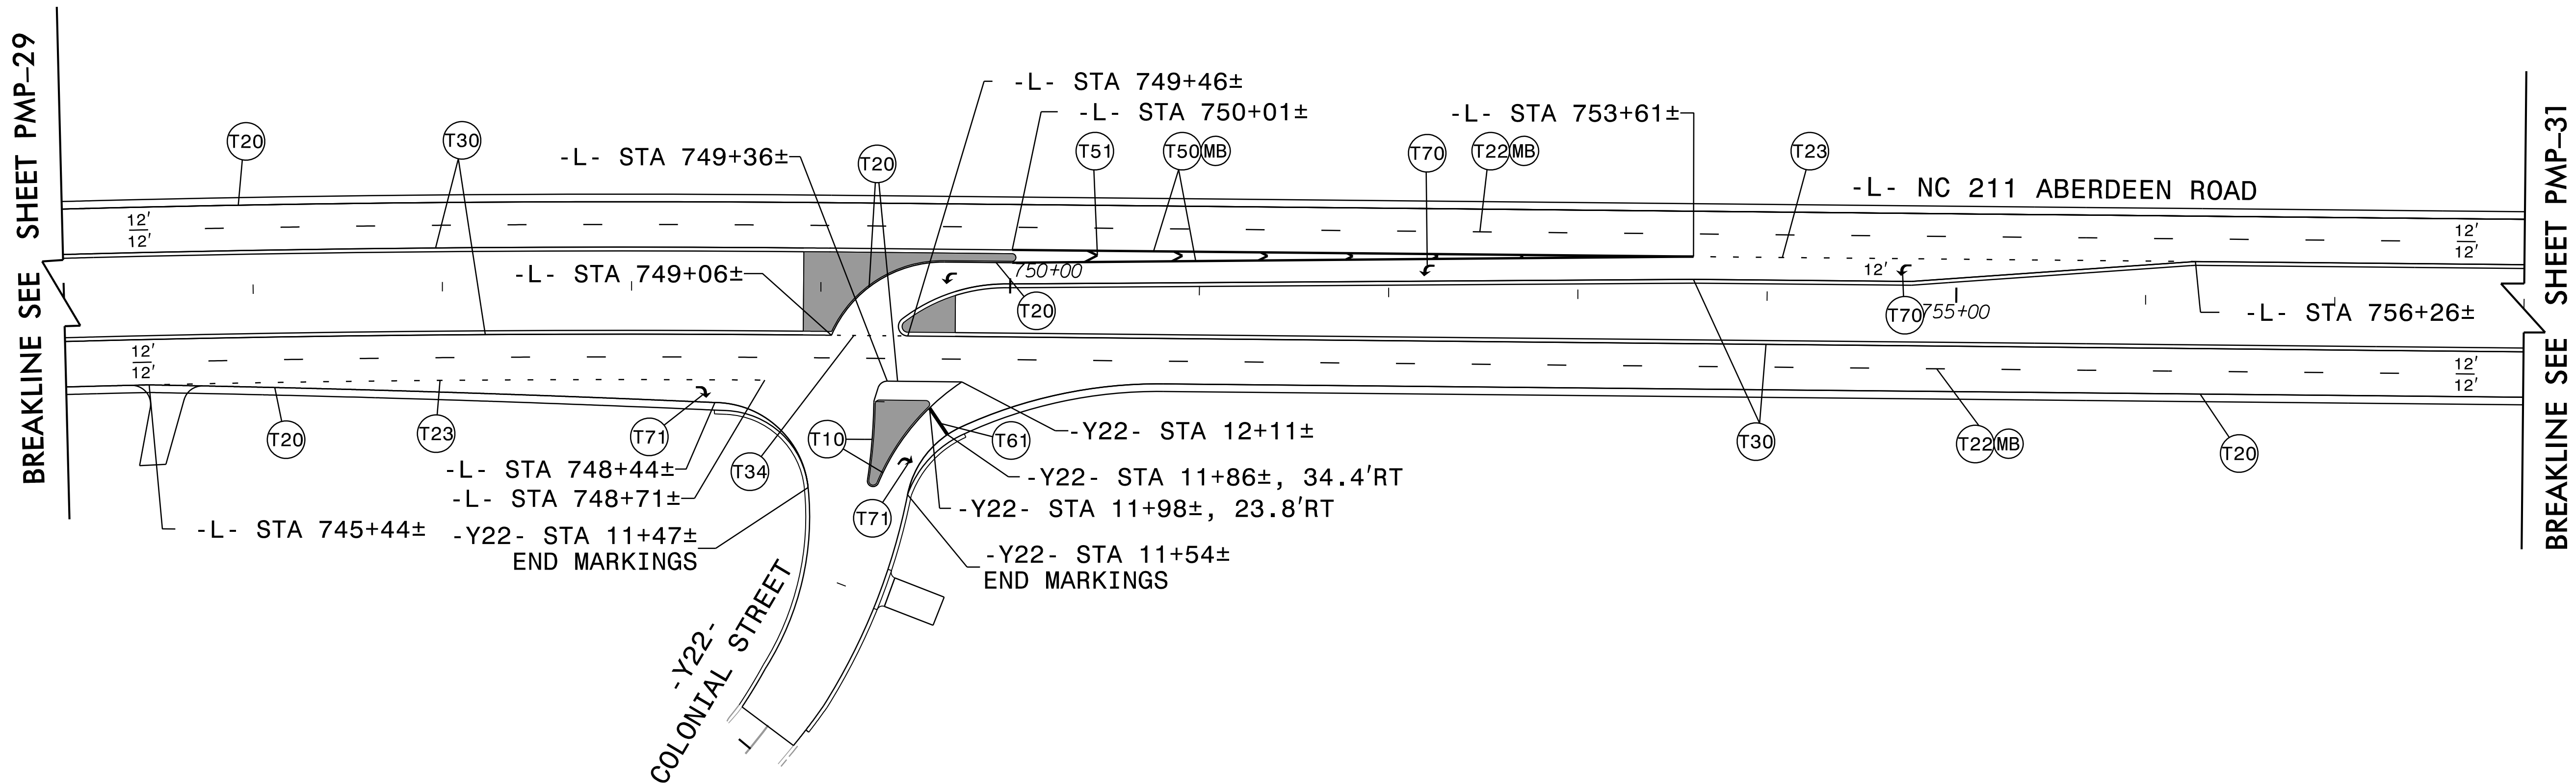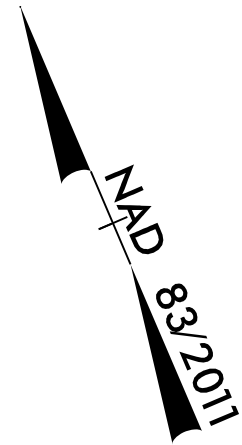


8/29/2024
R5709C_NC211_PMP_PSH_30.dgn
David T. Sears





P: (919) 878-9560
8601 Six Forks Road, Forum 1, Suite 700
Raleigh, North Carolina 27615-3960
NC License No. F-9112

Engineers Construction Managers Planners Scientists
www.rkk.com
Responsive People Creative Solutions

PAVEMENT MARKING DETAIL

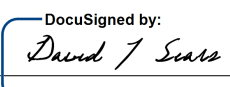PROJECT REFERENCE NO.	SHEET NO.
R - 5709C	PMP - 31
APPROVED:  069183F2B5741E... 10/11/2024	
DATE: 10/11/2024	
SEAL	
	
DOCUMENT NOT CONSIDERED FINAL UNLESS ALL SIGNATURES COMPLETED	

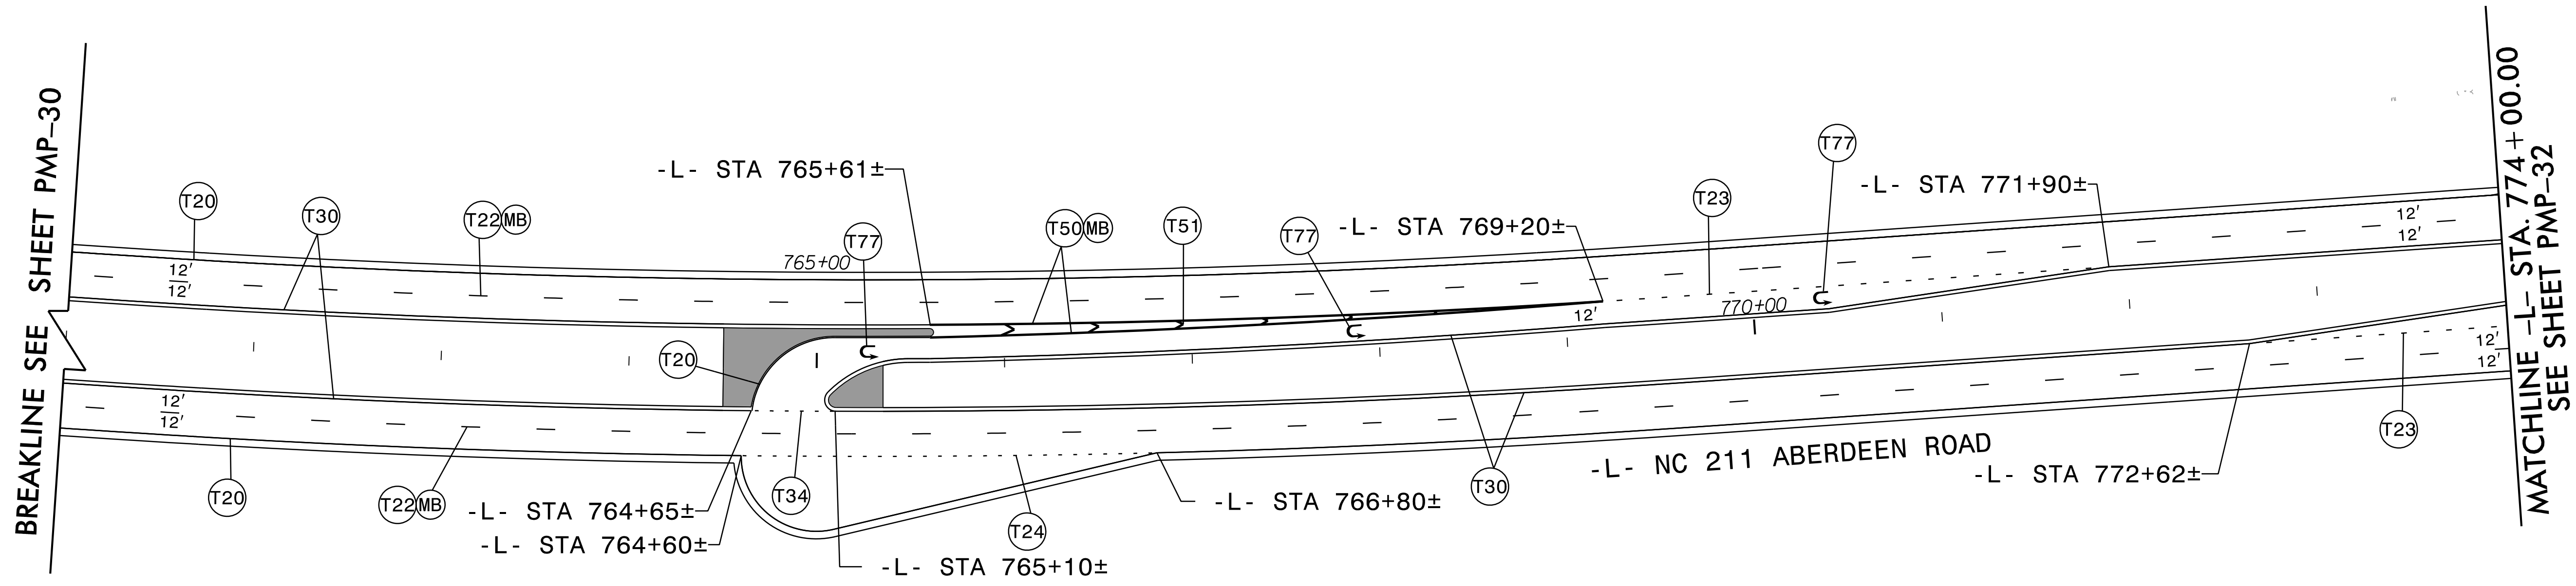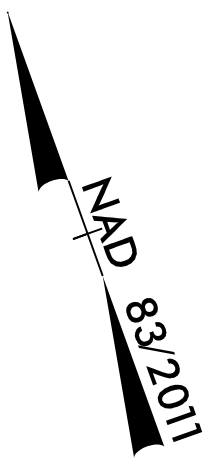

8/29/2024
R5709C_NC211_PMP_PSH_31.dgn
David T. Sears






P: (919) 878-9560
8601 Six Forks Road, Forum 1, Suite 700
Raleigh, North Carolina 27615-3960
NC License No. F-9112

Engineers | Construction Managers | Planners | Scientists
www.rkk.com

Responsive People | Creative Solutions

PAVEMENT MARKING DETAIL

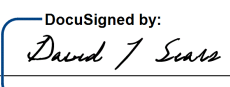PROJECT REFERENCE NO.	SHEET NO.
R - 5709C	PMP - 32
APPROVED:  069183F2B5741E... 10/11/2024	
DATE: 10/11/2024	
SEAL 	
DOCUMENT NOT CONSIDERED FINAL UNLESS ALL SIGNATURES COMPLETED	

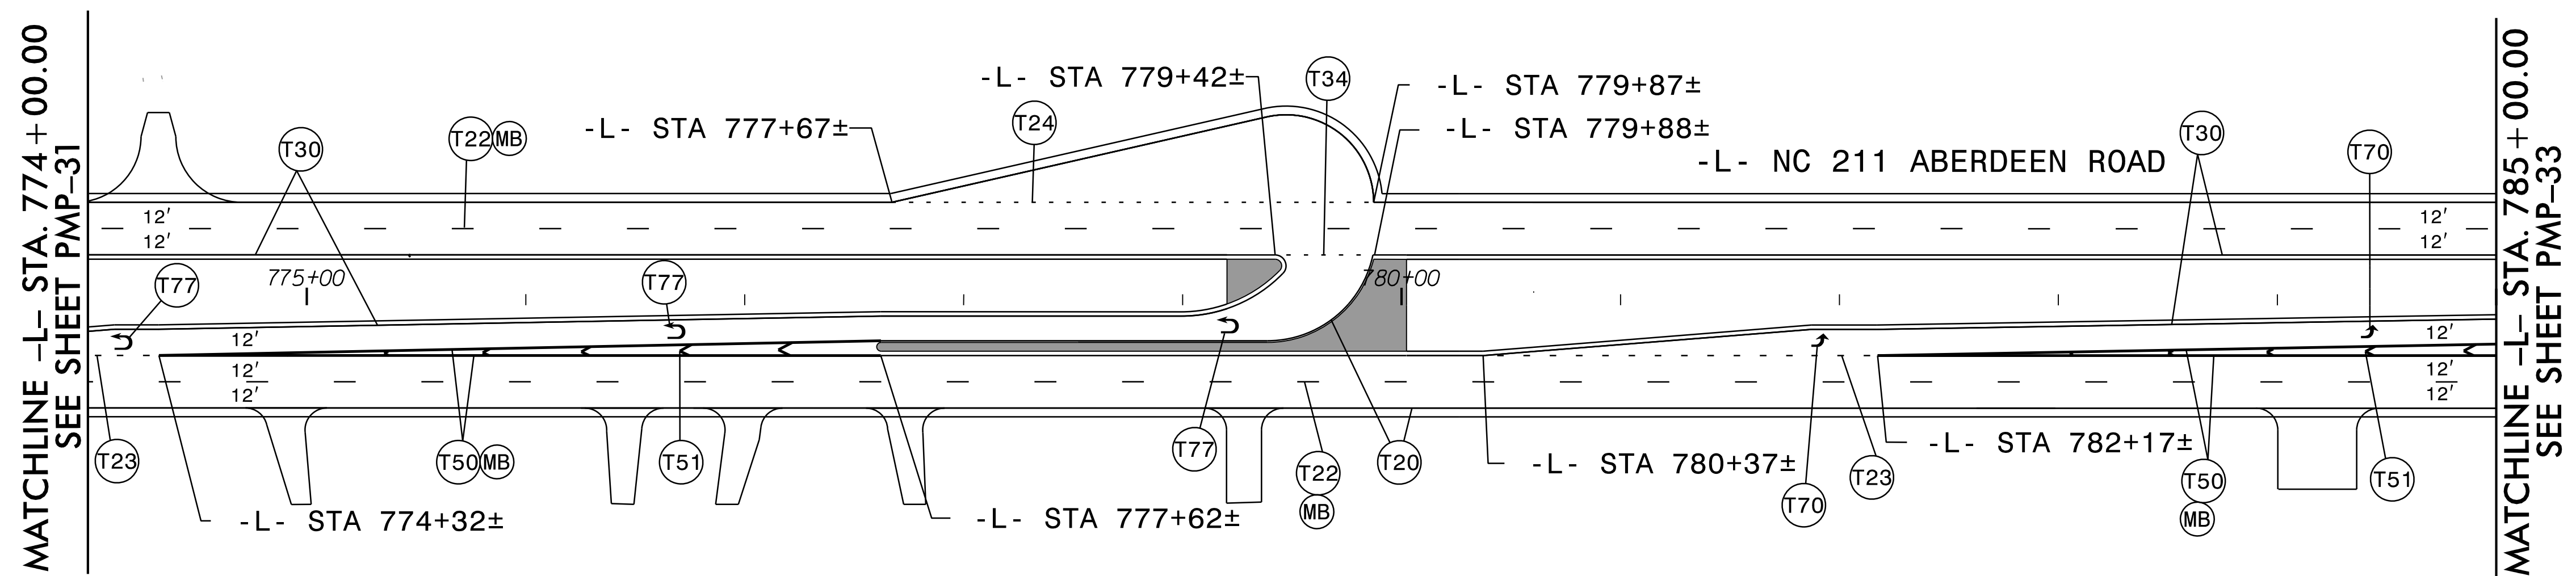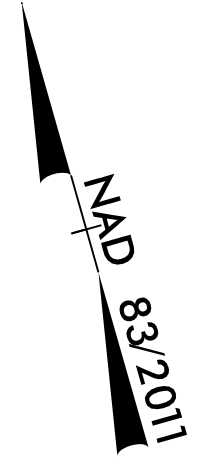


8/29/2024 10:00:00 AM R5709C_NC211_PMP_PSH_32.dgn




P: (919) 878-9560
8601 Six Forks Road, Forum 1, Suite 700
Raleigh, North Carolina 27615-3960
NC License No. F-9112


Engineers Construction Managers Planners Scientists
www.rkk.com
Responsive People Creative Solutions


PAVEMENT MARKING DETAIL

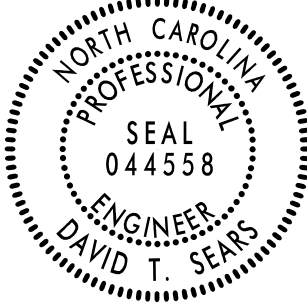PROJECT REFERENCE NO.	SHEET NO.
R - 5709C	PMP - 33
DocuSigned by: <i>David T. Sears</i> 069183F2B5741E...	
APPROVED:	
DATE: 10/11/2024	
SEAL	
	
DOCUMENT NOT CONSIDERED FINAL UNLESS ALL SIGNATURES COMPLETED	

NAD
8/3/2011

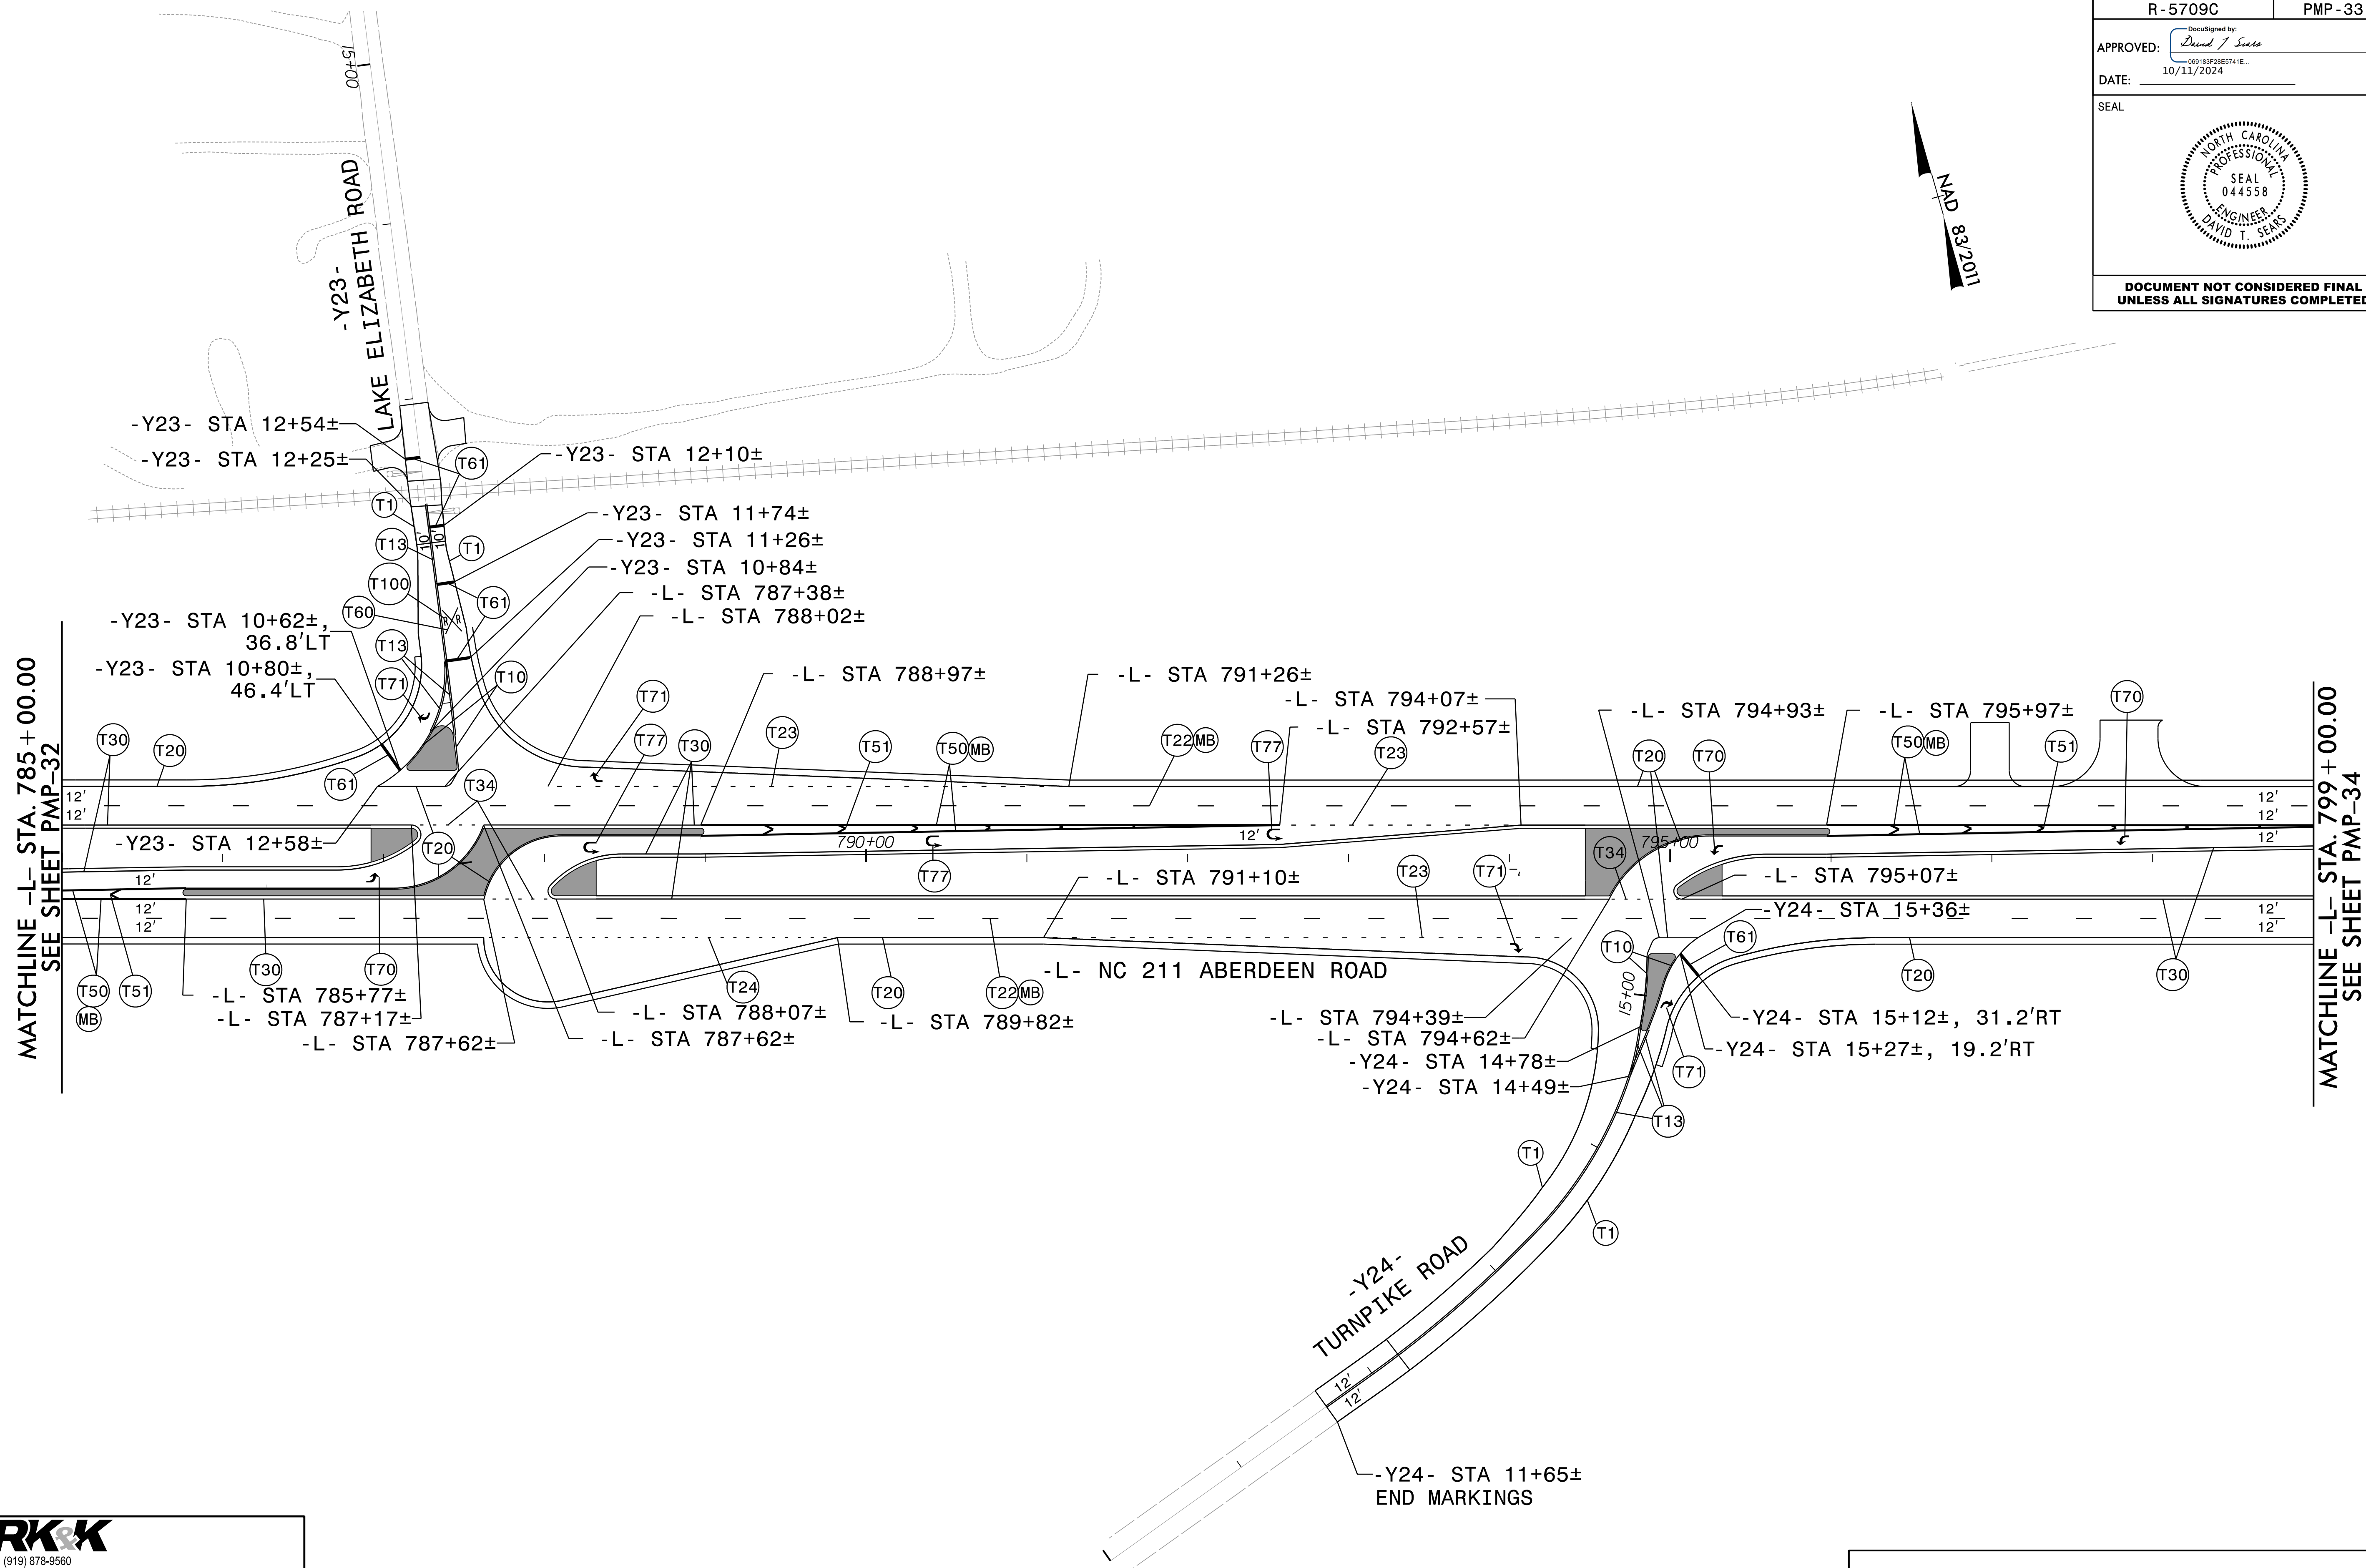

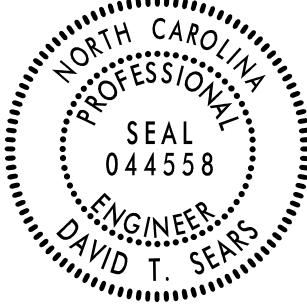
PROJECT REFERENCE NO.	SHEET NO.
R - 5709C	PMP - 34
DocuSigned by: <i>David T. Sears</i> 069183F2B5741E...	
APPROVED:	
DATE: 10/11/2024	
SEAL	
	
DOCUMENT NOT CONSIDERED FINAL UNLESS ALL SIGNATURES COMPLETED	

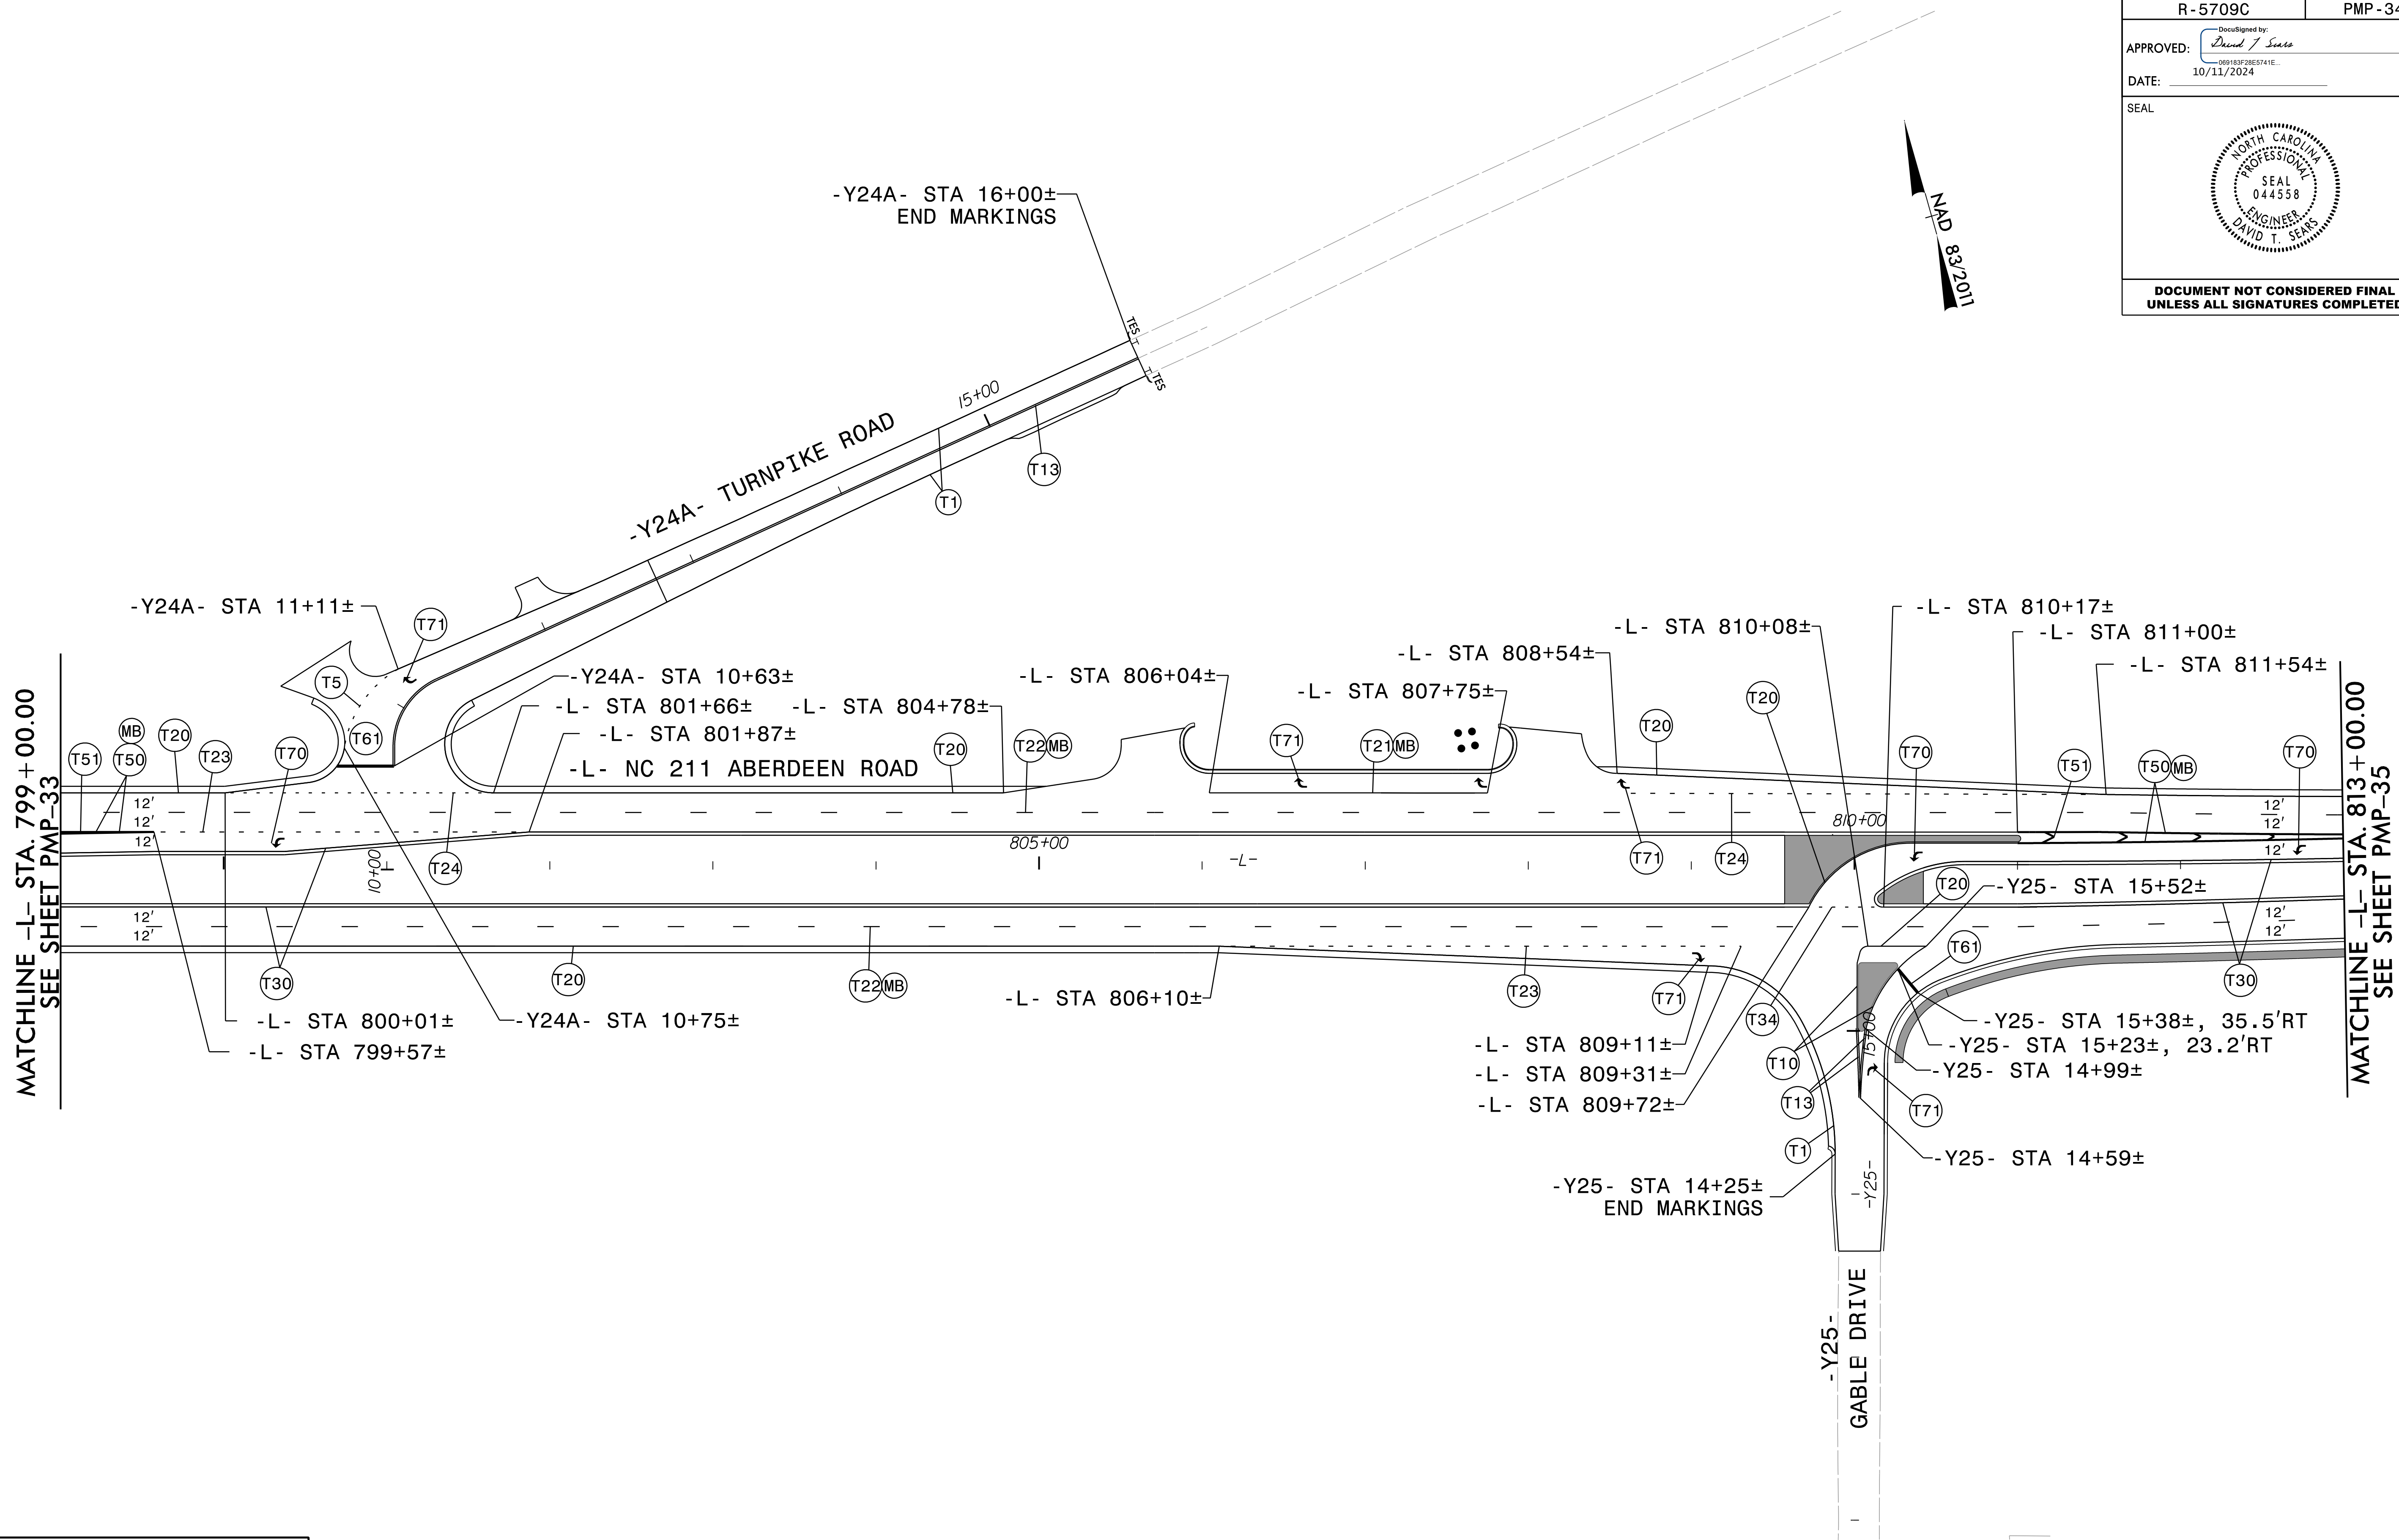


8/29/2024
R5709C_NC211_PMP_PSH_34.dgn
4:45 PM


RK&K P: (919) 878-9560 8601 Six Forks Road, Forum 1, Suite 700 Raleigh, North Carolina 27615-3960 NC License No. F-9112
Engineers Construction Managers Planners Scientists www.rkk.com
Responsive People Creative Solutions

PAVEMENT MARKING DETAIL

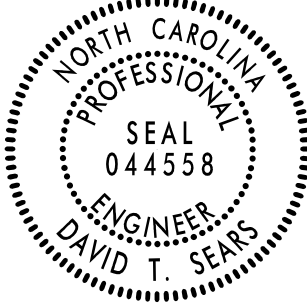PROJECT REFERENCE NO.	SHEET NO.
R - 5709C	PMP - 36
APPROVED: <i>David T. Sears</i> 069183F2B5741E... 10/11/2024	
DATE: 10/11/2024	
SEAL 	
DOCUMENT NOT CONSIDERED FINAL UNLESS ALL SIGNATURES COMPLETED	

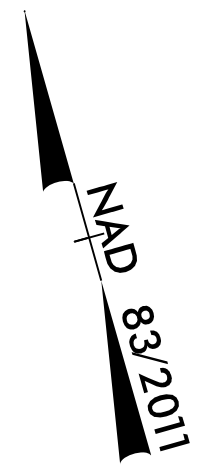

MATCHLINE -L2B- STA. 827 + 00.00
SEE SHEET PMP-35

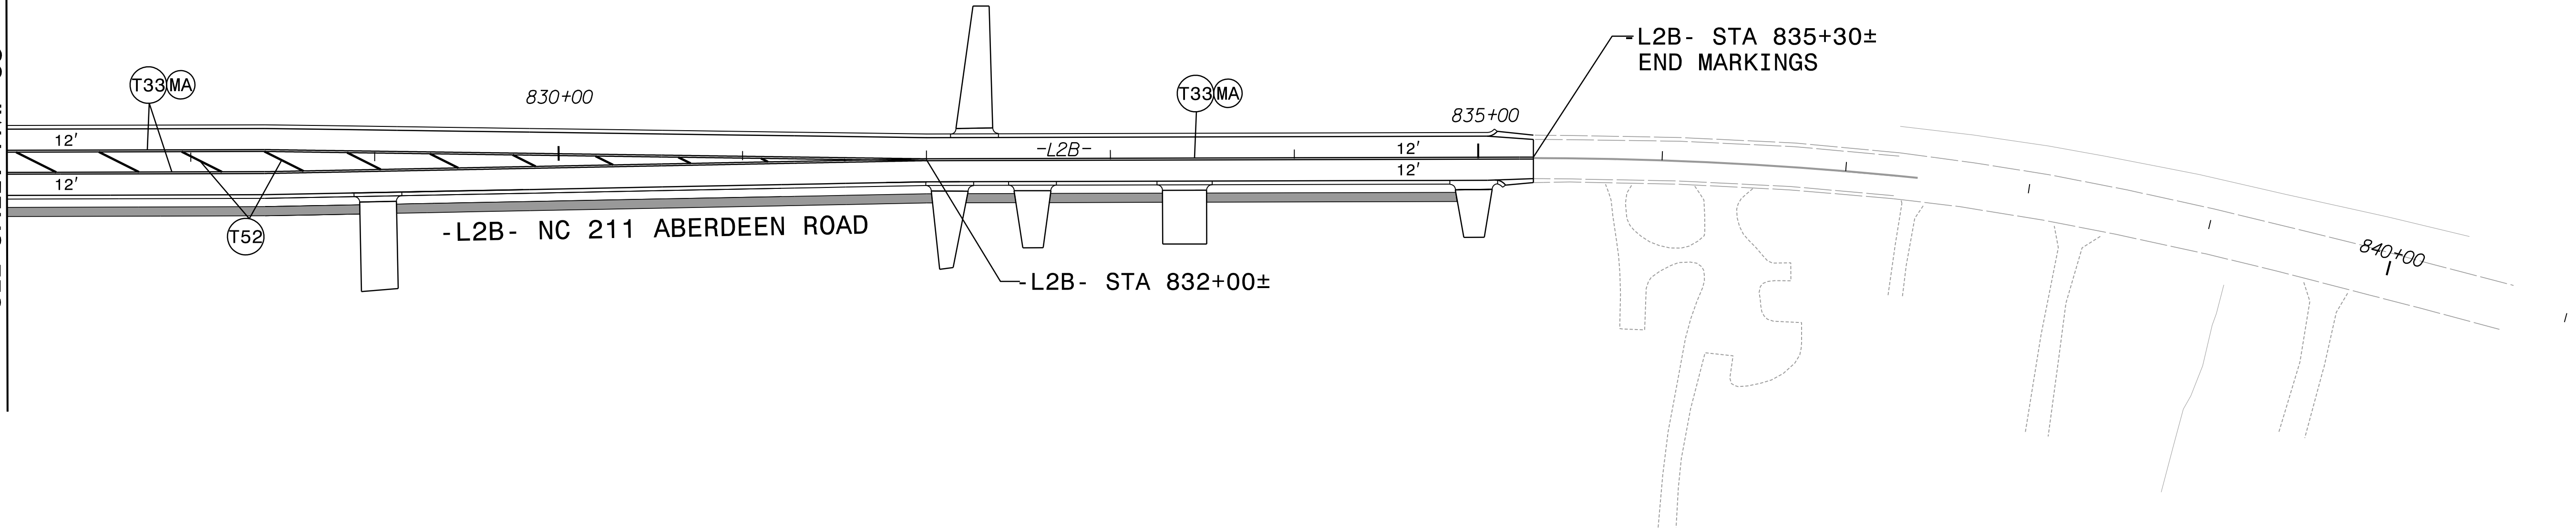

8/29/2024
R5709C_NC211_PMP_PSH_36.dgn
4:54 PM
David T. Sears

RK&K

P: (919) 878-9560
8601 Six Forks Road, Forum 1, Suite 700
Raleigh, North Carolina 27615-3960
NC License No. F-9112

Engineers | Construction Managers | Planners | Scientists
www.rkk.com

Responsive People | Creative Solutions

PAVEMENT MARKING DETAIL


8/29/2024
R5709C_NC211_PMP_PSH_37.dgn
David T. Sears

RK&K
P: (919) 878-9560
8601 Six Forks Road, Forum 1, Suite 700
Raleigh, North Carolina 27615-3960
NC License No. F-9112

Engineers | Construction Managers | Planners | Scientists
www.rkk.com

Responsive People | Creative Solutions

MATCHLINE -Y13- STA. 15 + 00.00
SEE SHEET PMP-11

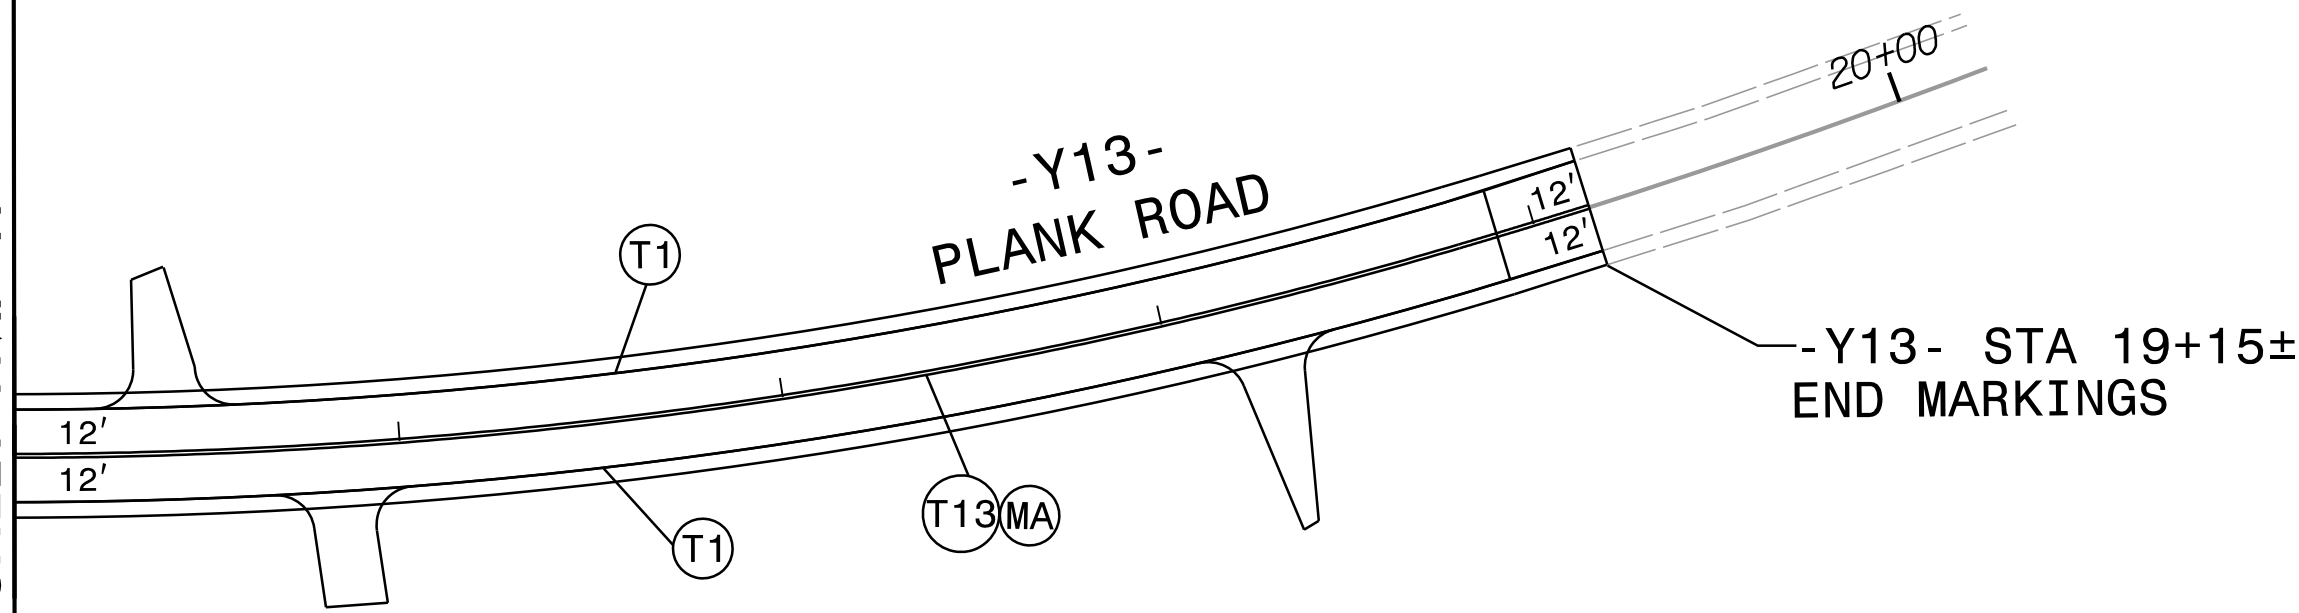


NAD 83/2011

PROJECT REFERENCE NO.	SHEET NO.
R - 5709C	PMP - 37
APPROVED: <i>David T. Sears</i> 069183F2B5741E... 10/11/2024	
DATE: 10/11/2024	
SEAL 	
DOCUMENT NOT CONSIDERED FINAL UNLESS ALL SIGNATURES COMPLETED	

PAVEMENT MARKING DETAIL

PROJECT REFERENCE NO.	SHEET NO.
R - 5709C	PMP - 38
APPROVED: DocuSigned by: David T. Sears 069183F2B5741E...	
DATE: 10/11/2024	
SEAL	
SEAL 044558 NORTH CAROLINA PROFESSIONAL ENGINEER DAVID T. SEARS	
DOCUMENT NOT CONSIDERED FINAL UNLESS ALL SIGNATURES COMPLETED	

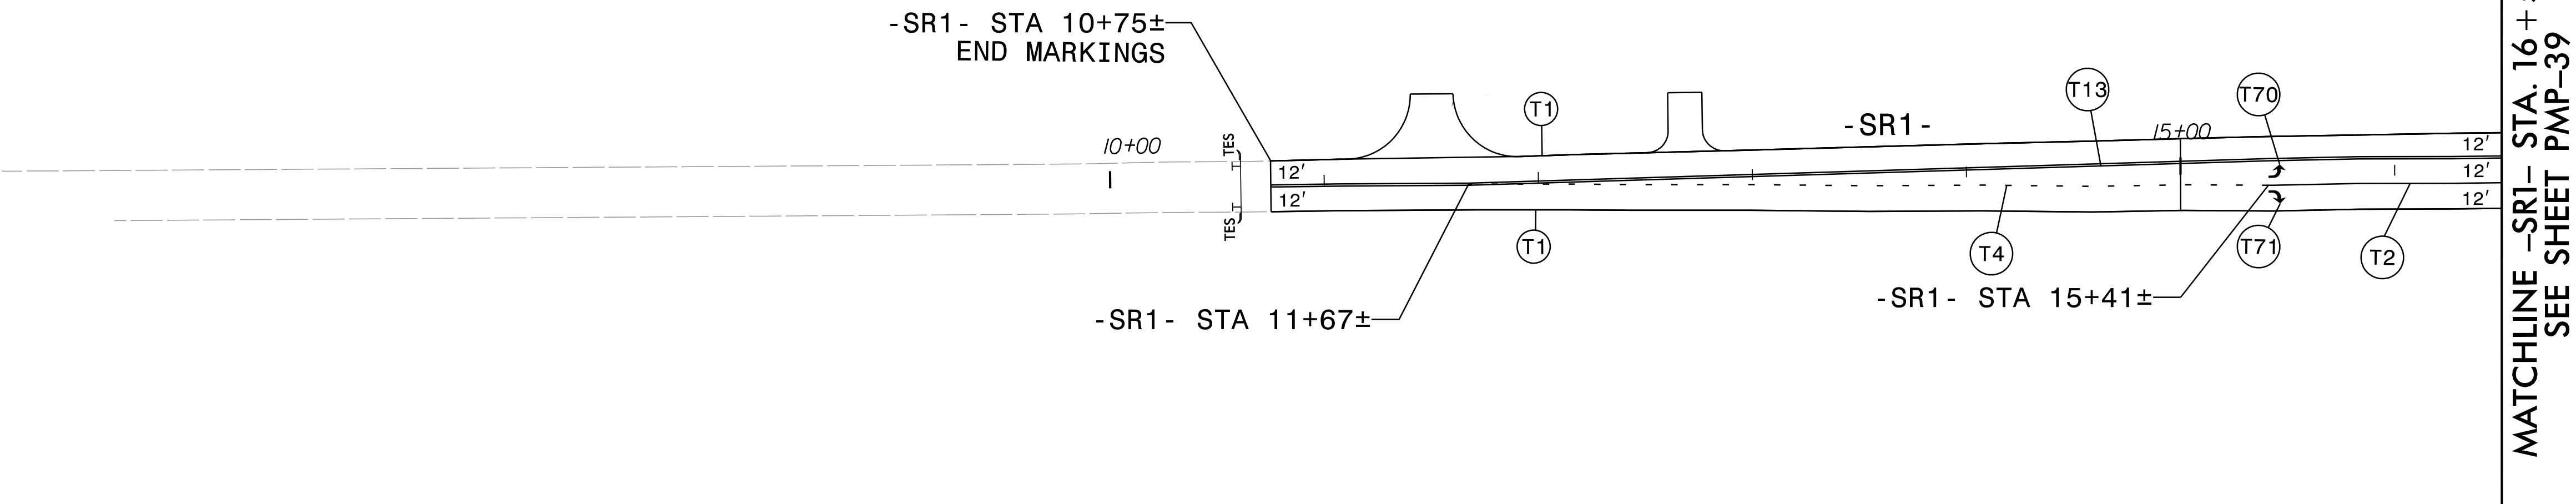

8/29/2024
R5709C_NC211_PMP_PSH_38.dgn
David T. Sears

RK&K
P: (919) 878-9560
8601 Six Forks Road, Forum 1, Suite 700
Raleigh, North Carolina 27615-3960
NC License No. F-9112

Engineers | Construction Managers | Planners | Scientists
www.rkk.com

Responsive People | Creative Solutions

PAVEMENT MARKING DETAIL

