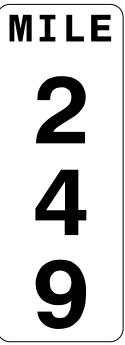
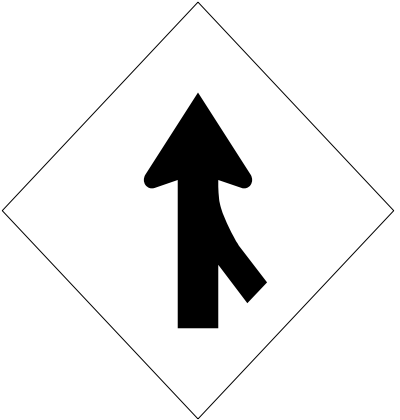
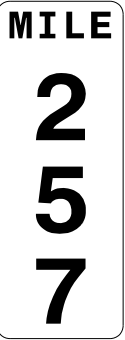
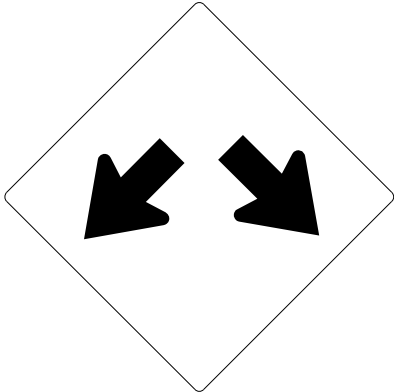
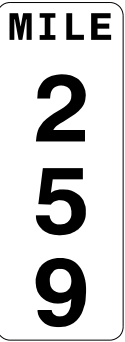


11/25/2024 C:\Users\Matt.Thigpen\OneDrive\Projects\102085_HI-0018\HI-0018\Traffic\Signing\CADD\2018_PEF_Engseed_06-21-21.dgn User:Matt.Thigpen	401 QUANTITY REQ'D . 4 _  36" X 36" W1-2R ONE "U" POST PER SIGN	406 QUANTITY REQ'D . 6 _  36" X 36" R5-1 ONE "U" POST PER SIGN	QUANTITY REQ'D . 1 _  12" X 48" D10-3 ONE "U" POST PER SIGN				TIP NO. HI-0018 SHEET NO. SIGN-3 DocuSigned by: Matthew Thigpen 7202295FD315433 APPROVED: _____ DATE: 1/8/2025 SEAL  DOCUMENT NOT CONSIDERED FINAL UNLESS ALL SIGNATURES COMPLETED
	402 QUANTITY REQ'D . 1 _  48" X 60" R2-1 TWO "U" POSTS PER SIGN		QUANTITY REQ'D . 1 _  12" X 48" D10-3 ONE "U" POST PER SIGN				
	403 QUANTITY REQ'D . 2 _  48" X 48" W4-1 (R) TWO "U" POSTS PER SIGN		QUANTITY REQ'D . 2 _  12" X 48" D10-3 ONE "U" POST PER SIGN				
	404 QUANTITY REQ'D . 2 _  36" X 36" W12-1 TWO "U" POSTS PER SIGN		QUANTITY REQ'D . 1 _  12" X 48" D10-3 ONE "U" POST PER SIGN				
	405 QUANTITY REQ'D . 2 _  42" X 30" R5-1a ONE "U" POST PER SIGN						
							TYPE "E" SIGNS & MILEMARKERS