

8/17/99

**TIP PROJECT: BR-0152**

**STATE OF NORTH CAROLINA  
DEPARTMENT OF TRANSPORTATION**

**SIGNING PLANS  
DAVIE COUNTY**

**LOCATION: BRIDGE #290076 OVER I-40 ON SR 1436 (PINEBROOK SCHOOL RD)**

TIP NO.	SHEET NO.
BR-0152	SIGN-1
APPROVED <u>Zachary Thornton</u>	
DATE: 11/21/2024	
E4D10EEB0CBB48A...	
SEAL	
	
DOCUMENT NOT CONSIDERED FINAL UNLESS ALL SIGNATURES COMPLETED	

**ROADWAY STANDARD DRAWING**

THE FOLLOWING ROADWAY STANDARDS AS APPEAR IN "ROADWAY STANDARD DRAWINGS" - PROJECT SERVICES UNIT - N.C. DEPARTMENT OF TRANSPORTATION - RALEIGH, N.C., DATED JANUARY 2024 ARE APPLICABLE TO THIS PROJECT AND BY REFERENCE HEREBY ARE CONSIDERED A PART OF THESE PLANS:

STD. NO.	TITLE
902.10	FOUNDATIONS FOR GROUNDED MOUNTED SIGNS
903.10	GROUND MOUNTED SIGN SUPPORTS
904.10	ORIENTATION OF GROUNDED MOUNTED SIGNS
904.50	MOUNTING OF TYPE "D", "E", AND "F" SIGNS ON "U" CHANNEL POSTS
910.20	SIGNING SCHOOL ZONE WITHOUT MARKED CROSSWALK WHERE SPEED REDUCTION IS REQUIRED

**SIGNING GENERAL NOTES**

- A) SIGNS FURNISHED BY THE STATE.
- B) CONFIRM IN WRITING AT LEAST 4 MONTHS IN ADVANCE, THE ACTUAL DATE THE DEPARTMENT FURNISHED SIGNS WILL BE REQUIRED.
- C) IF REMOVAL OR RELOCATION OF SIGNS ON PRIVATE STREET (NON-STATE MAINTAINED) IS REQUIRED DUE TO CONSTRUCTION, THE CONSTRUCTION SHALL INFORM THE ENGINEER. THE WORK WILL BE COMPLETED BY OTHERS.
- C) SIGNING PLANS DO NOT INCLUDE TEMPORARY CONSTRUCTION SIGNING OR PAVEMENT MARKINGS. SEE TRANSPORTATION MANAGEMENT AND PAVEMENT MARKING PLANS.
- D) WHEN NOT STATIONED OR DIMENSIONED ON PLANS, TYPE E & F SIGNS SHALL BE FIELD LOCATED BY THE ENGINEER.
- E) ALL EXISTING SIGNS ON "U" CHANNEL POST WITHIN THE PROJECT LIMITS SHALL BE REMOVED AND DISPOSED OF UNLESS OTHERWISE NOTED ON PLANS.
- F) WHEN EXISTING SIGNS ARE REMOVED AND INSTALLED ON NEW SUPPORTS, THE RE-ERECTION SHALL IMMEDIATELY FOLLOW THE REMOVAL.
- G) THE BACKGROUND FOR TYPE "E" SIGNS SHALL BE TYPE "C" REFLECTIVE SHEETING.
- H) SEE ROADWAY PLANS FOR GUARD/GUIDE RAIL DETAILS.

**INDEX**

SHEET NO.	DESCRIPTION
SIGN-1	SIGNING TITLE SHEET, ROADWAY STANDARD DRAWINGS, GENERAL NOTES, SUMMARY OF SIGN QUANTITIES, AND INDEX OF SHEETS
SIGN-2	TYPE "E" SIGNS
SIGN-3	SIGNAGE PLANS TYPE D SIGN DESIGNS
SIGN-4 - 5	EXISTING AND PROPOSED SIGN DETAILS

**SUMMARY OF SIGN QUANTITIES**


ITEM NO.	DESC. NO.	SECT. NO.	ITEM DESCRIPTION	QUANTITY	UNIT
4072000000-E	903		SUPPORTS, 3-LB STEEL U-CHANNEL .....	150	LF.
4096000000-N	904		SIGN ERECTION, TYPE D .....	2	EA.
4102000000-N	904		SIGN ERECTION, TYPE E .....	9	EA.
4155000000-N	907		DISPOSAL OF SIGN SYSTEM, U-CHANNEL .....	12	EA.

**PROJECT NOTES**

- 1 DISPOSAL OF SIGN SYSTEM, U-CHANNEL
- 2 SIGN ERECTION, TYPE D
- 3 SIGN ERECTION, TYPE E
- 4 EXISTING SIGN TO REMAIN

**PLAN REVIEWED BY: N.C.D.O.T. SIGNING AND DELINEATION UNIT**

SIGNING & DELINEATION REGIONAL ENGINEER  
SIGNING & DELINEATION PROJECT DESIGN ENGINEER

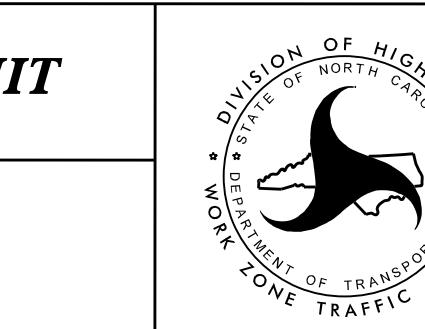

PLANS PREPARED BY: VOLKERT

ZACHARY THORNTON, PE PROJECT ENGINEER

**VOLKERT**

5430 Wade Park Blvd., Suite 410  
Raleigh, NC 27606  
Tel. 919-854-0344 Fax. 919-854-0355  
NC License No. F-0765