

GEOTECHNICAL ENGINEER


ENGINEER




DocuSigned by: Shiping Yang 11/15/2024

SIGNATURE DATE SIGNATURE DATE

DOCUMENT NOT CONSIDERED FINAL UNLESS ALL SIGNATURES COMPLETED

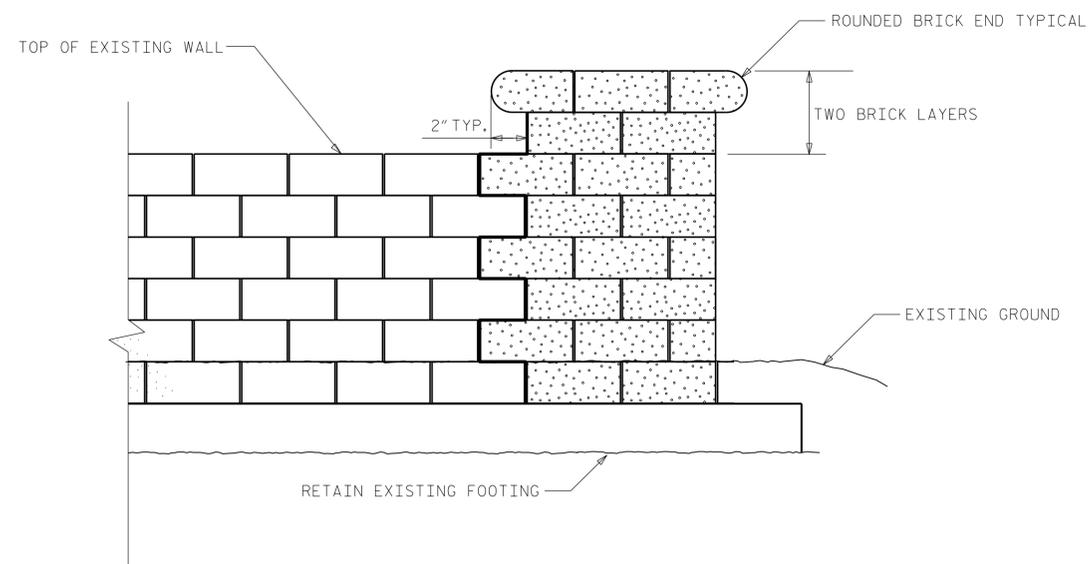

SIDE VIEW OF THE END OF WALL

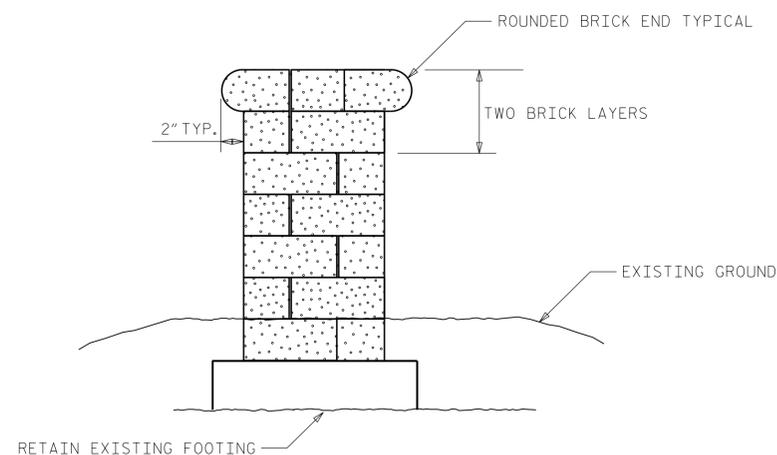

FRONT VIEW OF END OF WALL

NOTES:

REMOVE AND CLEAN EXISTING BRICKS FOR REUSE AT LOCATION SHOWN ON PLAN.

"TOOTH" IN BRICKS TO CREATE A FINISHED END TO MATCH EXISTING CONDITIONS.

USE TYPE S MORTAR AND COLOR AS NEEDED TO MATCH EXISTING WALL.

SEE PLAN SHEET 5 FOR WALL LOCATION.

PREPARED BY: SY	DATE: 10/2024
REVIEWED BY: SCC	DATE: 10/2024



NORTH CAROLINA
DEPARTMENT OF TRANSPORTATION
DIVISION OF HIGHWAYS

GEOTECHNICAL
ENGINEERING UNIT

END OF EXISTING PLAYGROUND
WALL DETAIL

REVISIONS					
NO.	BY	DATE	NO.	BY	DATE
1	SY	11/2024	3		
2			4		