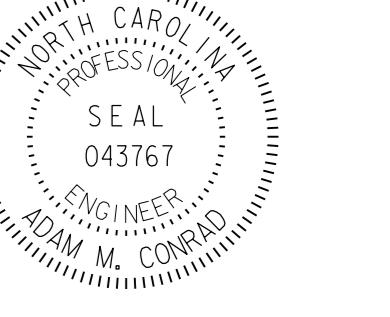


TIP PROJECT: U-5536**STATE OF NORTH CAROLINA
DEPARTMENT OF TRANSPORTATION****SIGNING PLAN****FORSYTH COUNTY**

**LOCATION: PROPOSED GREAT WAGON ROAD FROM SR 1001
(SHALLOWFORD ROAD) TO SR 1308 (LEWISVILLE-
VIENNA ROAD) IN LEWISVILLE**

TIP NO.	SHEET NO.
U-5536	SIGN-1
DocuSigned by: ADAM M. CONRAD JDJCOFA0FD94AD...	
APPROVED:	12/19/2024
DATE:	
SEAL	
	
DOCUMENT NOT CONSIDERED FINAL UNLESS ALL SIGNATURES COMPLETED	

SUMMARY OF QUANTITIES				
ITEM NO.		ITEM DESCRIPTION	QUANTITY	UNIT
DESC. NO.	SECT. NO.			
4072000000-E	903	SUPPORTS, 3 LB STEEL U-CHANNEL	2,930	L.F.
4102000000-N	904	SIGN ERECTION, TYPE E	163	EA.
4116100000-N	904	SIGN ERECTION, RELOCATE TYPE D (GROUND MOUNTED)	6	EA.
4116100000-N	904	SIGN ERECTION, RELOCATE TYPE E (GROUND MOUNTED)	9	EA.
4155000000-N	907	DISPOSAL OF SIGN SYSTEM, U-CHANNEL	29	EA.

ROADWAY STANDARD DRAWING

THE FOLLOWING ROADWAY STANDARDS AS APPEAR IN "ROADWAY STANDARD DRAWINGS" - N.C. DEPARTMENT OF TRANSPORTATION - RALEIGH, N.C., DATED JANUARY 2024 ARE APPLICABLE TO THIS PROJECT AND BY REFERENCE HEREBY ARE CONSIDERED A PART OF THESE PLANS:

STD. NO.

TITLE

904.10 ORIENTATION OF GROUND MOUNTED SIGNS
904.50 MOUNTING OF TYPE 'D', 'E' AND 'F' SIGNS ON 'U' CHANNEL POSTS
910.40 SINGLE LANE ROUNDABOUT SIGNING, WITH PEDESTRIANS
(USE DETAIL IN LIEU OF STANDARD)

PLAN PREPARED BY: CDM SMITH, INC.




DAVID Z. KEISER, P.E. PROJECT MANAGER

ADAM M. CONRAD, P.E. PROJECT DESIGN ENGINEER

PLAN REVIEWED BY: N.C.D.O.T. DIVISION 9

J.P. COUCH, P.E. DIVISION TRAFFIC ENGINEER
MEZAK TUCKER DIVISION CONSTRUCTION ENGINEER

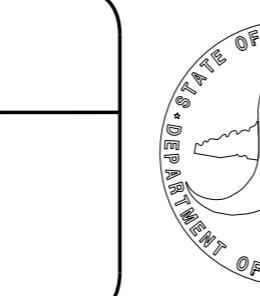**INDEX**

SHEET NO.	DESCRIPTION
SIGN-1	TITLE SHEET
SIGN-1A	SIGNING SPECIAL DETAIL
SIGN-2	SIGN DESIGNS, TYPE E SIGNS
SIGN-3 THRU SIGN-14	SIGN DETAIL SHEETS