
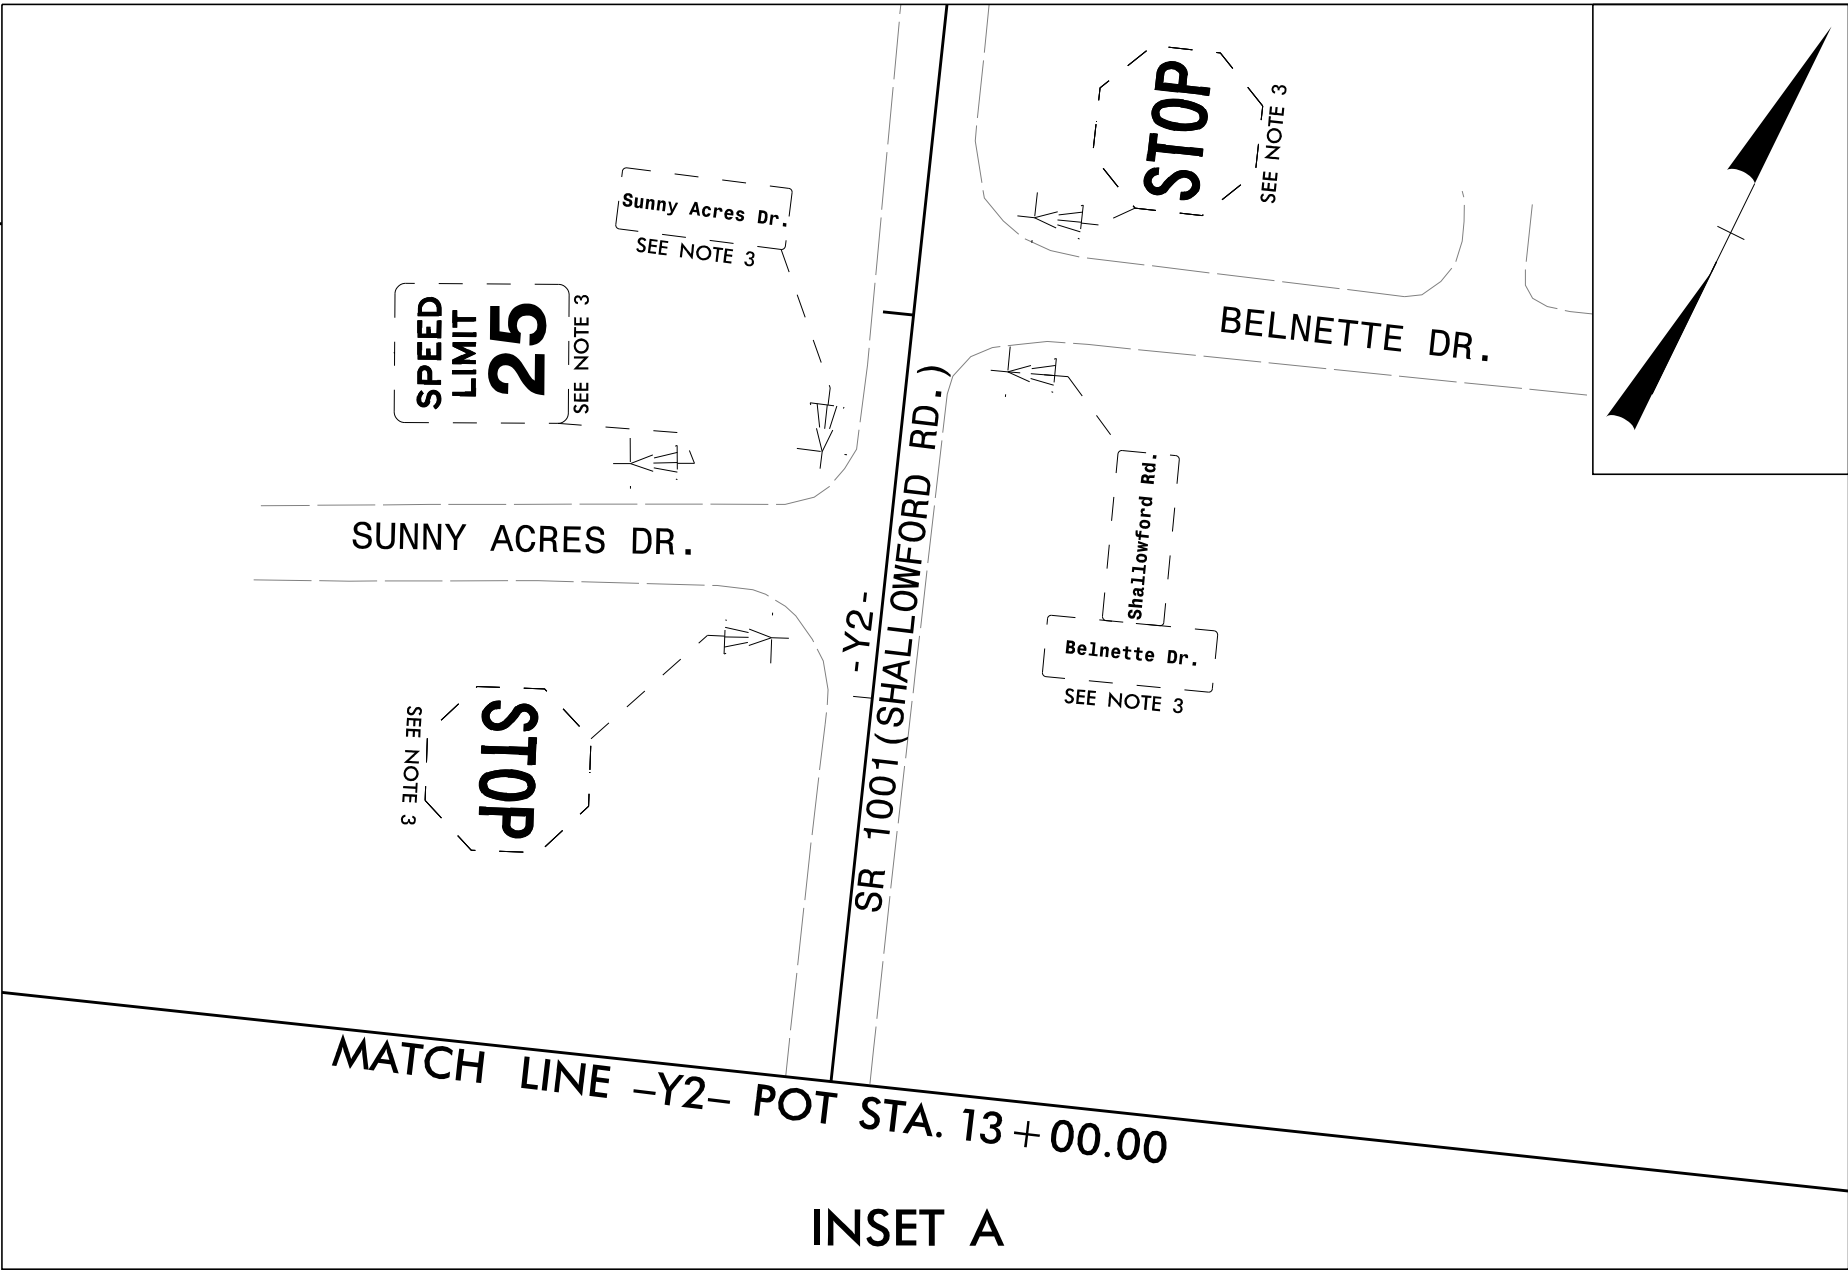


10/29/2024 10:29:25 PM  
p:\a\cdm\smith\th-az02-pw\bentley\compw-p11\Documents\117240\231192\10 Transportation\04 Client Folder Structure\U5536\Traffic\Signing\CADD\U5536-TMP\_SGN\_03.dgn  
User:CDM\ADAM

NOTES:

- 1 DISPOSAL OF SIGN SYSTEM, U-CHANNEL
- 2 RELOCATE SIGN, TYPE E
- 3 RETAIN SIGN SYSTEM, U-CHANNEL

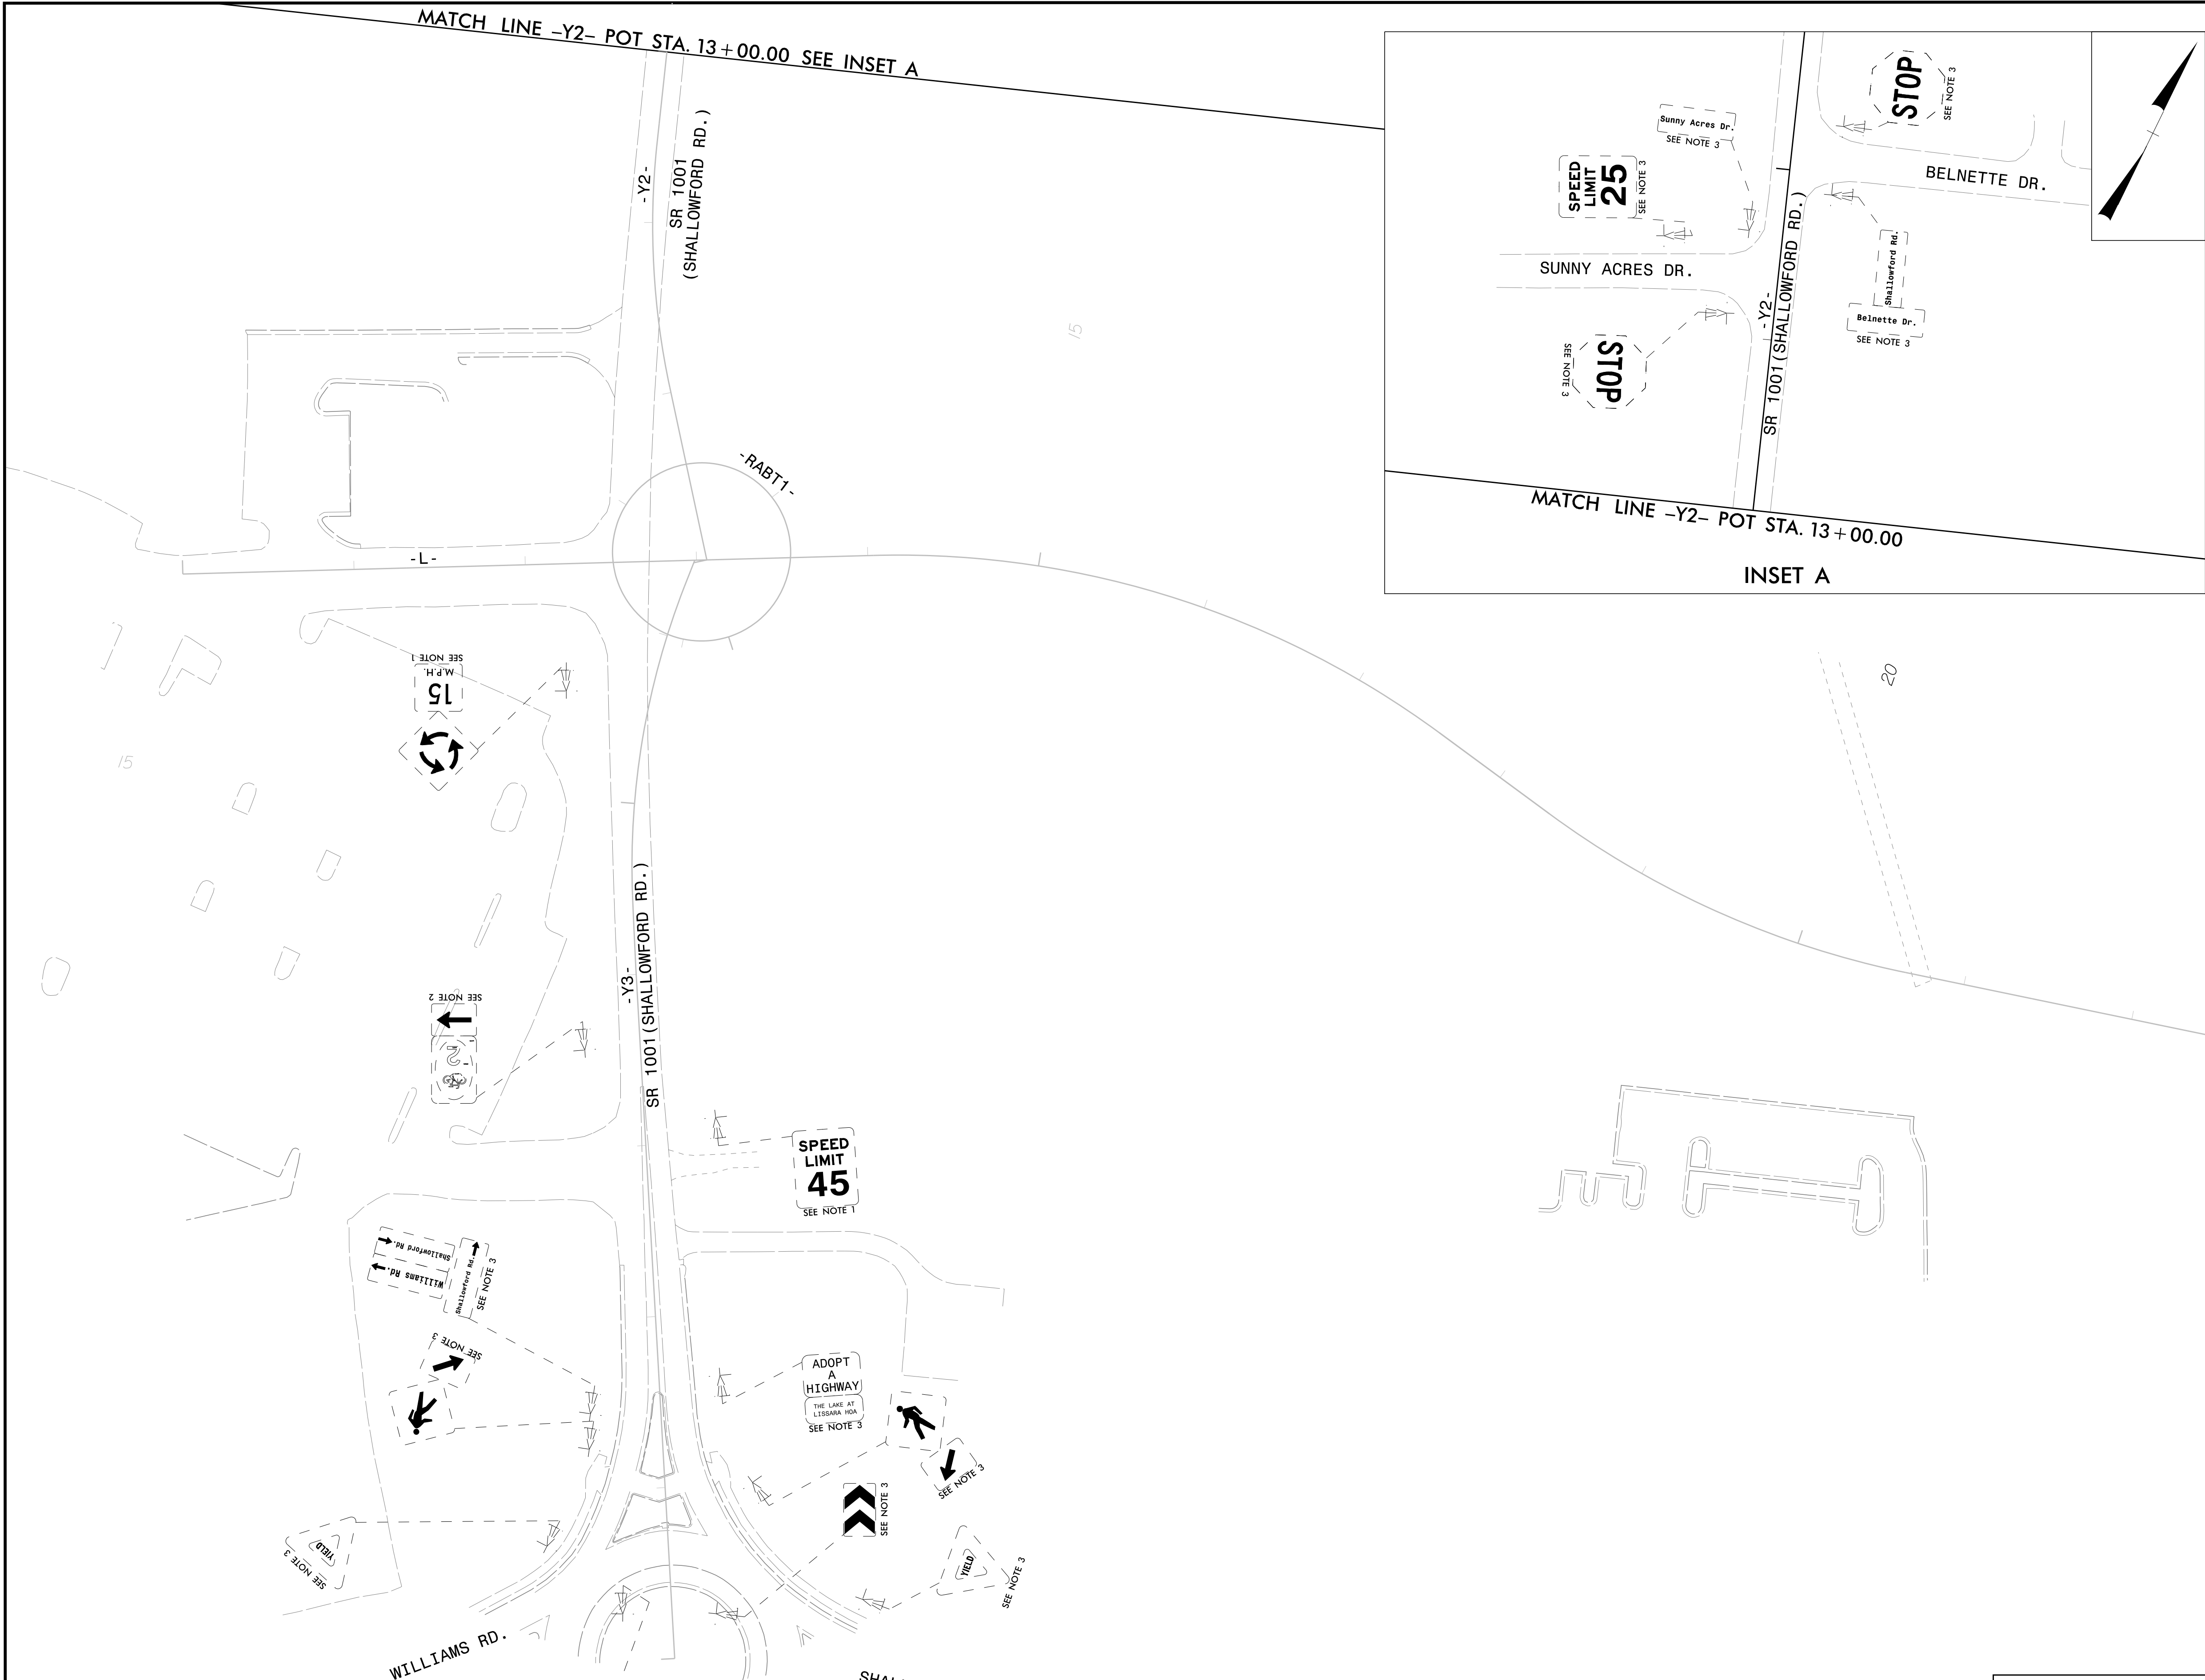

|                                                                          |   |
|--------------------------------------------------------------------------|---|
| TIP NO.<br>U-5536                                                        | SHEET NO.<br>SIGN-3                                                                                |
| APPROVED: <i>Adam M. Conrad</i><br><small>00000FA0FD9AD...</small>       |   |
| DATE: 12/19/2024                                                         |   |
| SEAL                                                                     |   |
|                                                                          |   |
| <b>DOCUMENT NOT CONSIDERED FINAL<br/>UNLESS ALL SIGNATURES COMPLETED</b> |   |
| <b>CDM Smith</b>                                                         | CDM Smith Inc.<br>5400 Glenwood Avenue<br>Suite 400<br>Raleigh, NC 27612-3228<br>NC COA No. F-1255 |

EXISTING SIGNS