


10/29/2024
pwa\cdmsm\th-az02-pw.bentley.com\pw-p11\Documents\117240\231192\10 Transportation\04 Client Folder Structure\U5536\Traffic\Signing\CADD\U5536.TMP_SGN_04.dgn
User:CDMADAM

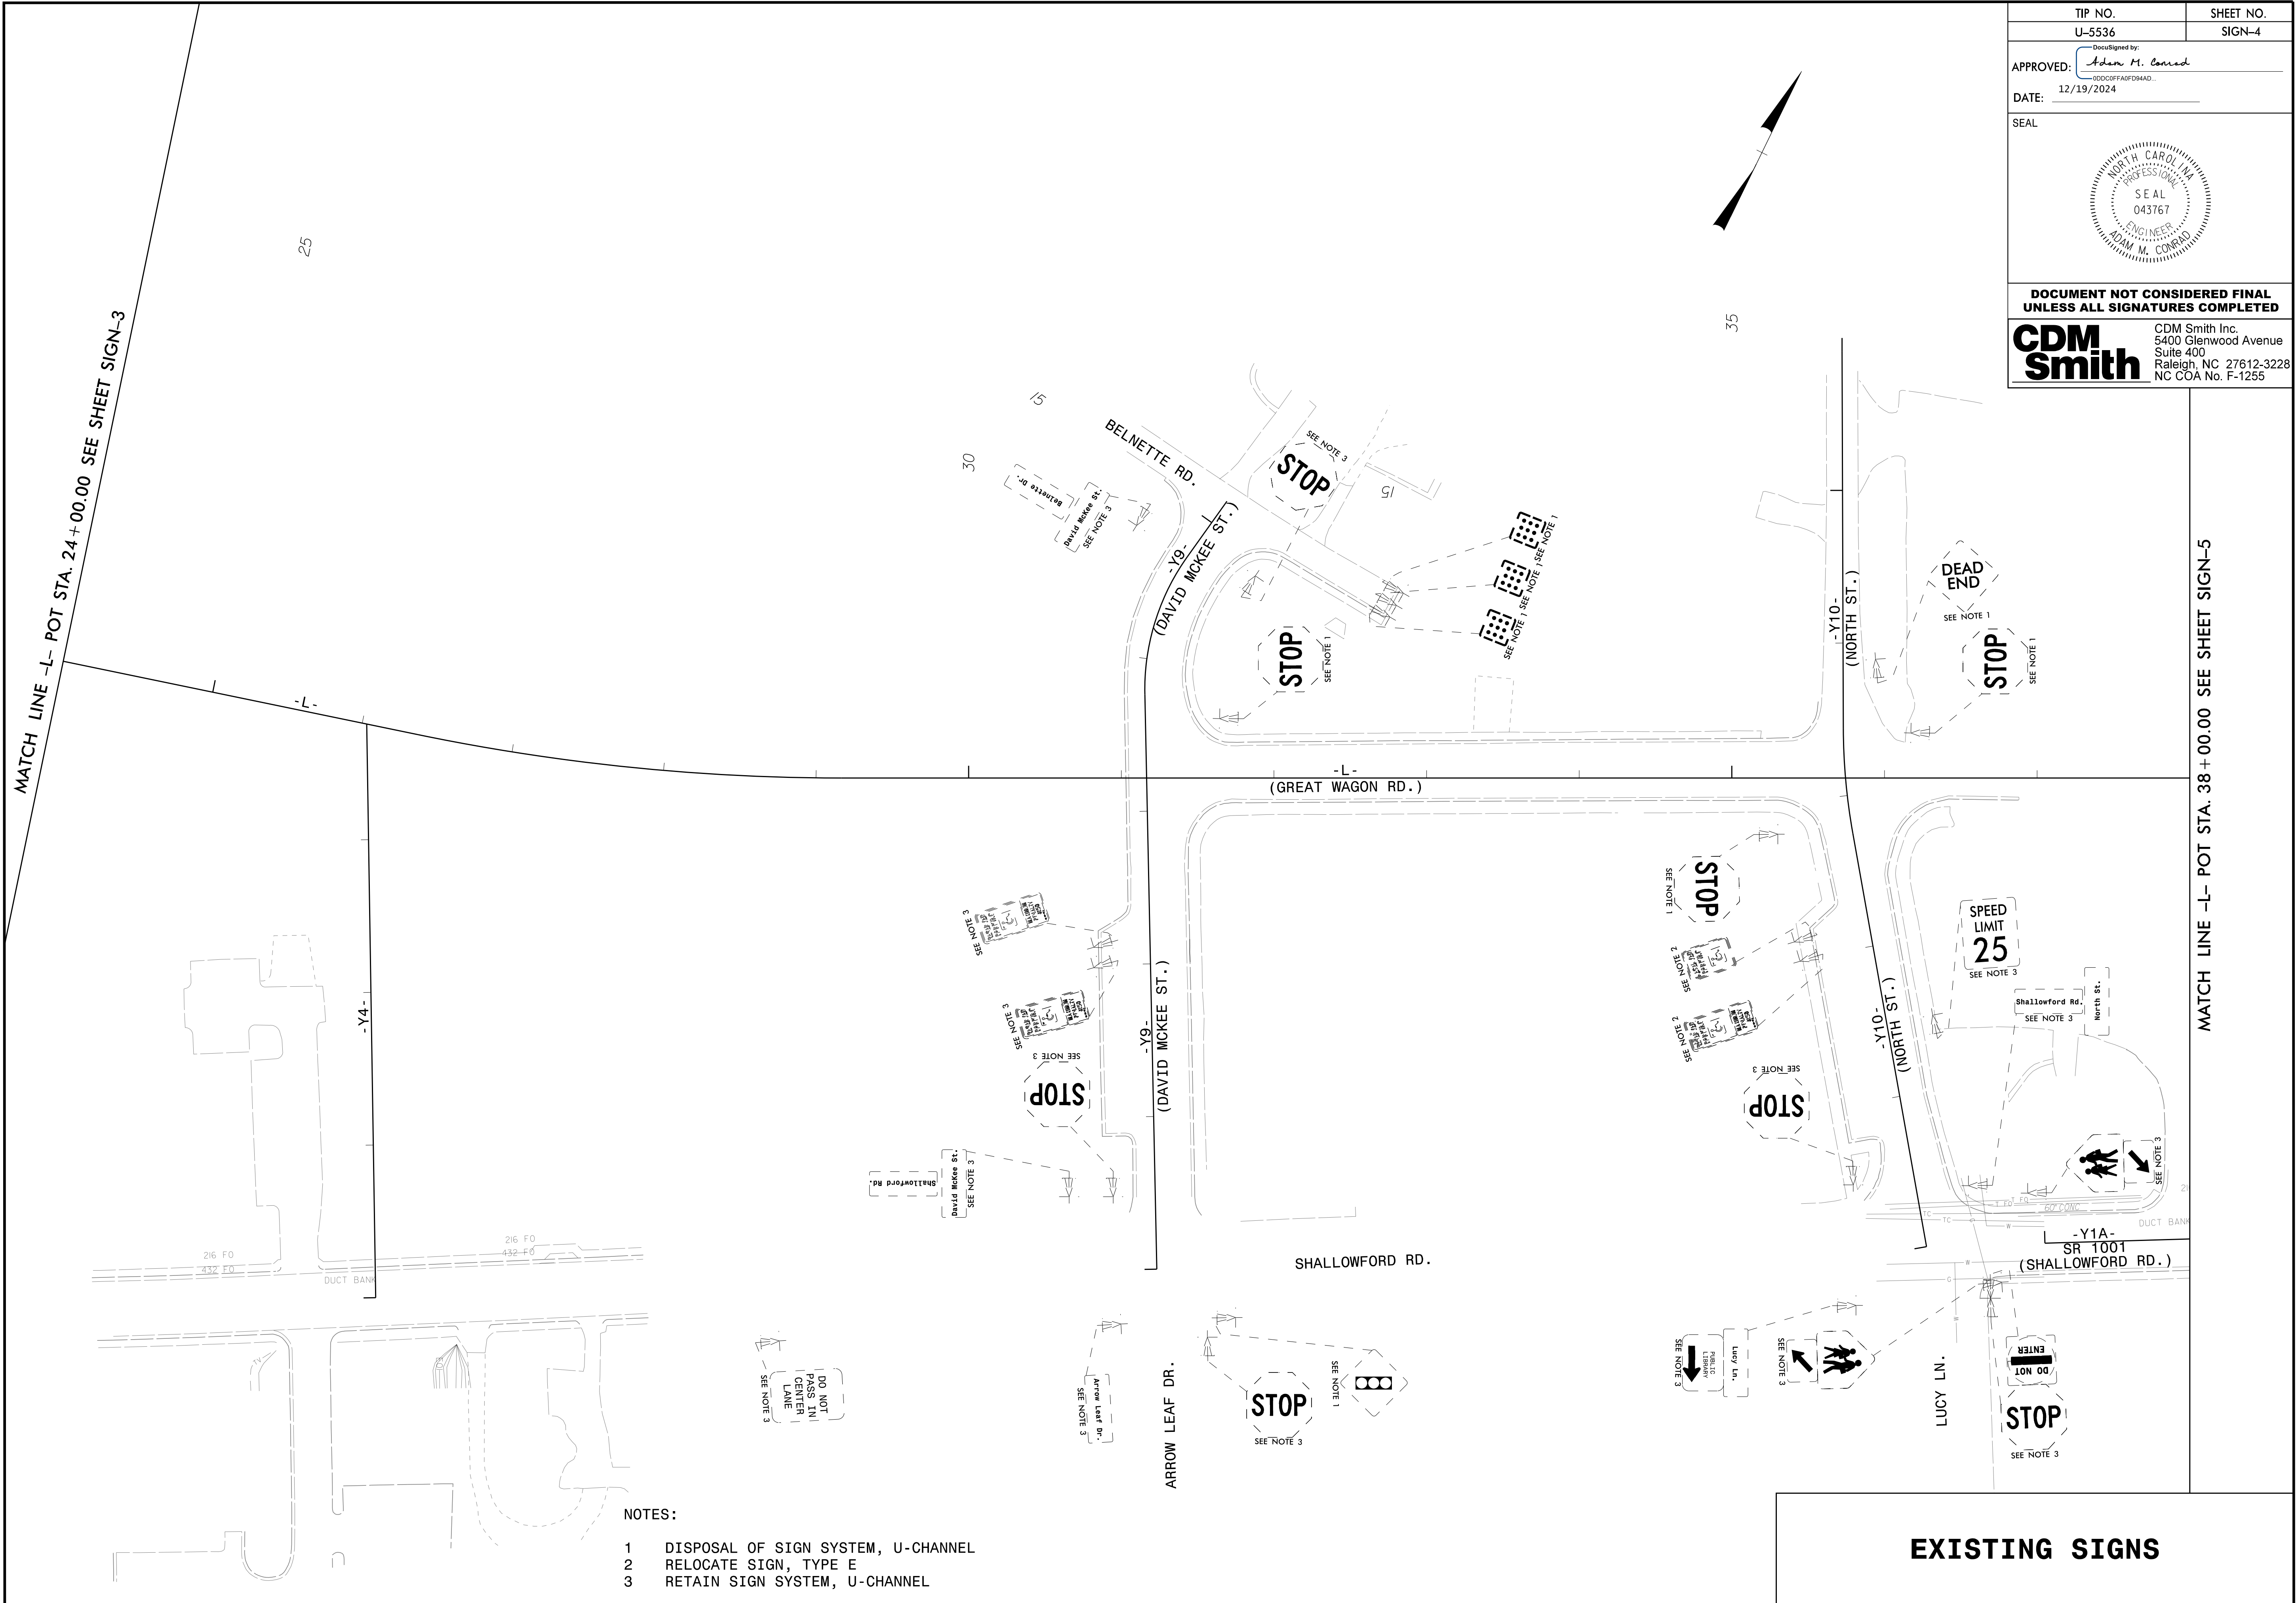

NOTES:

- 1 DISPOSAL OF SIGN SYSTEM, U-CHANNEL
- 2 RELOCATE SIGN, TYPE E
- 3 RETAIN SIGN SYSTEM, U-CHANNEL

TIP NO. U-5536	SHEET NO. SIGN-4
APPROVED: <i>Adam M. Conrad</i> 0000FFA0FD94AD...	
DATE: 12/19/2024	
SEAL 	
DOCUMENT NOT CONSIDERED FINAL UNLESS ALL SIGNATURES COMPLETED	
CDM Smith	CDM Smith Inc. 5400 Glenwood Avenue Suite 400 Raleigh, NC 27612-3228 NC COA No. F-1255

MATCH LINE -L- POT STA. 38+00.00 SEE SHEET SIGN-5