

10/29/2024 10:29:24 PM
p:\cdm\smith-az02-pw\ben\cay\compw.plt\Documents\117240\231192\10 Transportation\04 Client Folder Structure\U5536\CADD\U5536_TMP_SGN_08.dgn
User: CONRADAM

NOTES:

- 1 DISPOSAL OF SIGN SYSTEM, U-CHANNEL
- 2 RELOCATE SIGN, TYPE E
- 3 RETAIN SIGN SYSTEM, U-CHANNEL

20

MATCH LINE -Y8- POT STA. 18+50.00 SEE SHEET SIGN-6

LINDA DR.
SPEED
LIMIT
25
SEE NOTE 3
Linda Dr.
SEE NOTE 3

SR 1308 (LEWISVILLE
VIENNA RD.)
-Y8-


GRAPEVINE RD.
STOP
SEE NOTE 3

SEE NOTE 3
GRAPEVINE RD.

JENNINGS RD.
SEE NOTE 3
Jennings Rd.
SEE NOTE 3

JENNINGS RD.

STOP
SEE NOTE 3

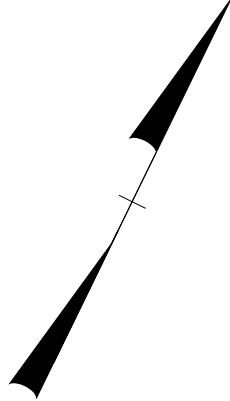

TIP NO.	SHEET NO.
U-5536	SIGN-8
DocuSigned by: <i>Adam M. Conrad</i> 000C0FFA0FD84AD...	
APPROVED:	
DATE: 12/19/2024	
SEAL	
DOCUMENT NOT CONSIDERED FINAL UNLESS ALL SIGNATURES COMPLETED	
	CDM Smith Inc. 5400 Glenwood Avenue Suite 400 Raleigh, NC 27612-3228 NC COA No. F-1255

EXISTING SIGNS