
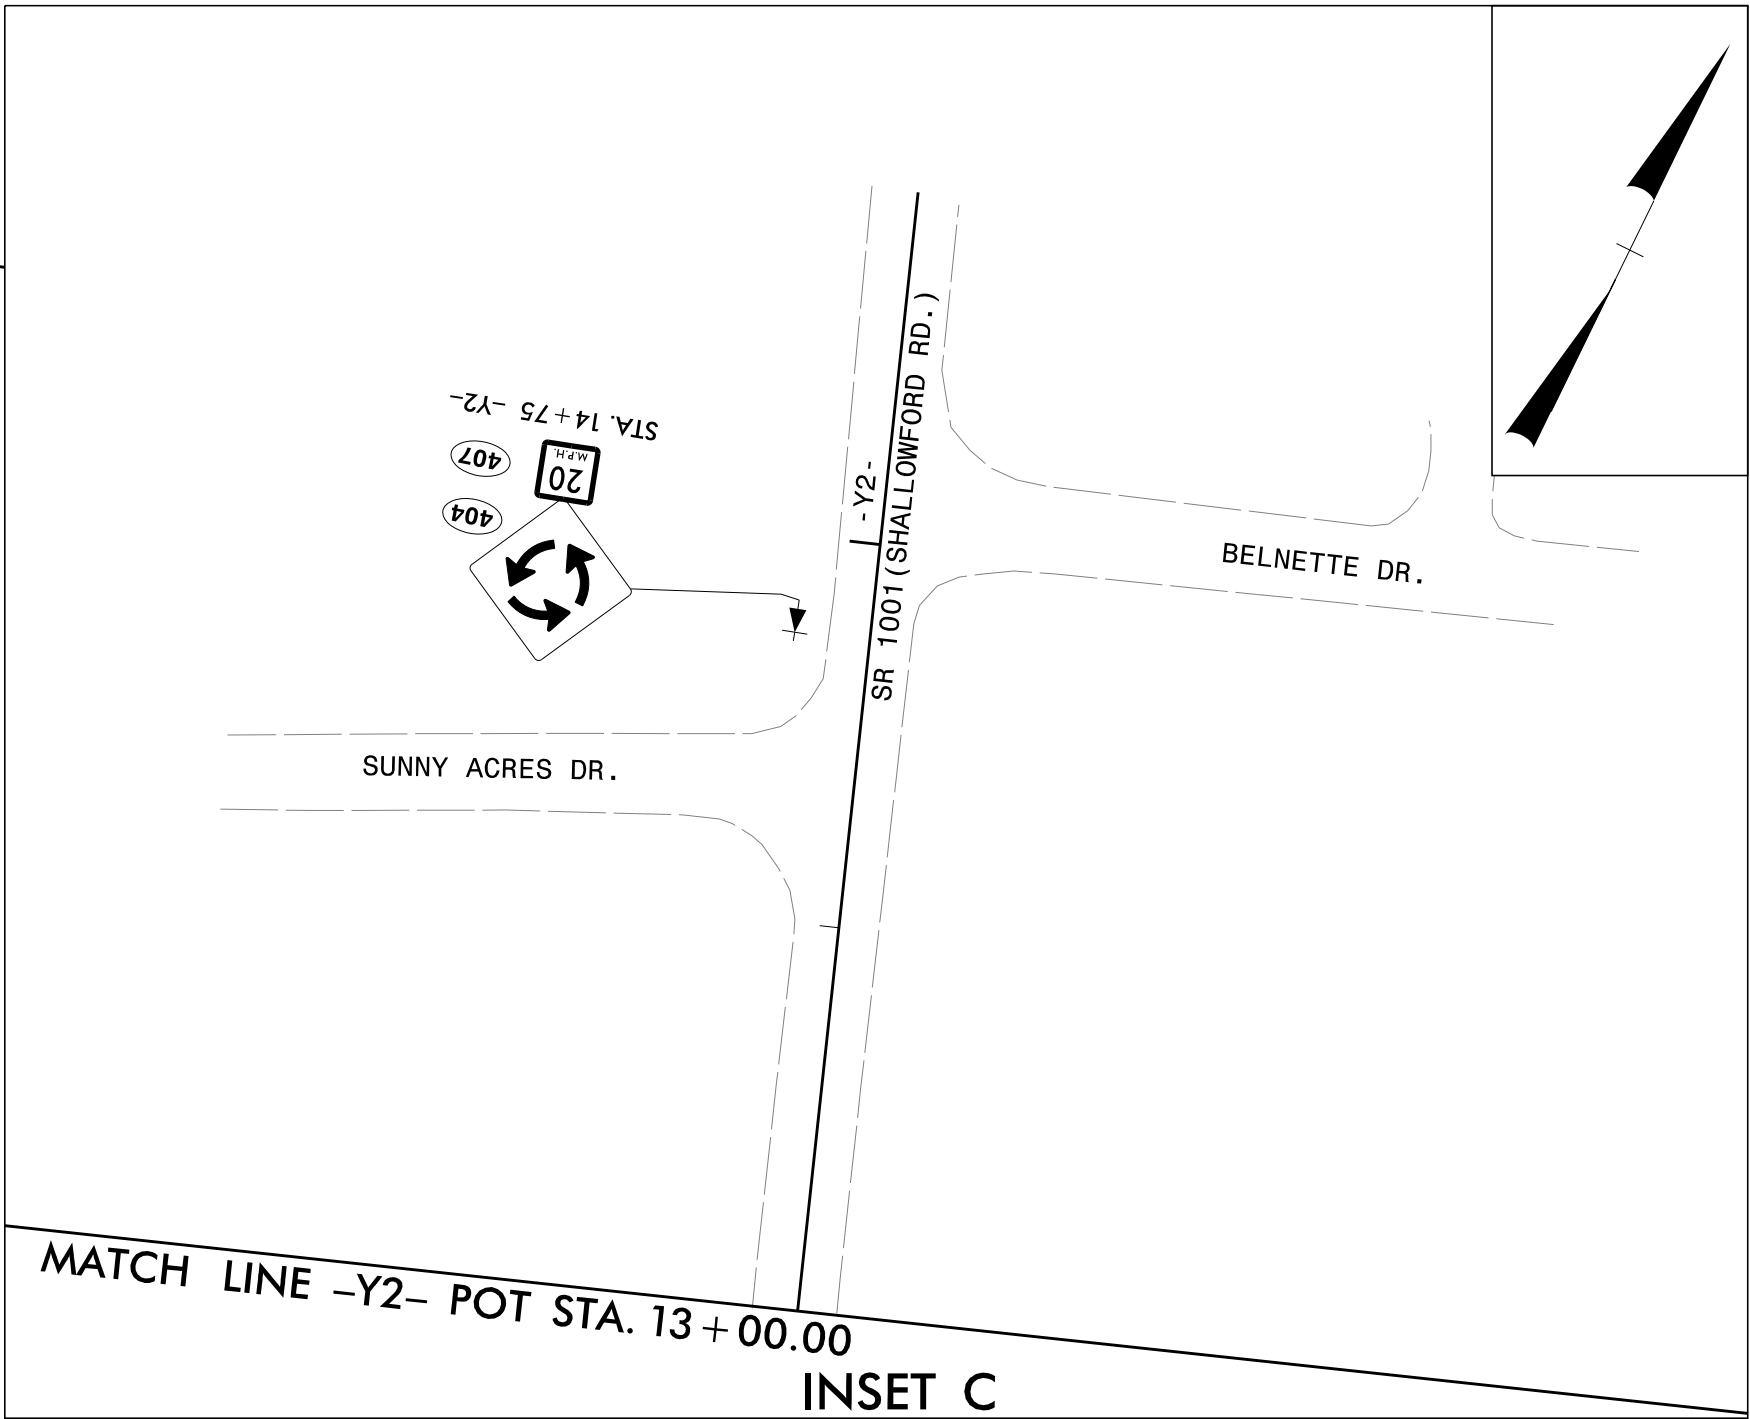
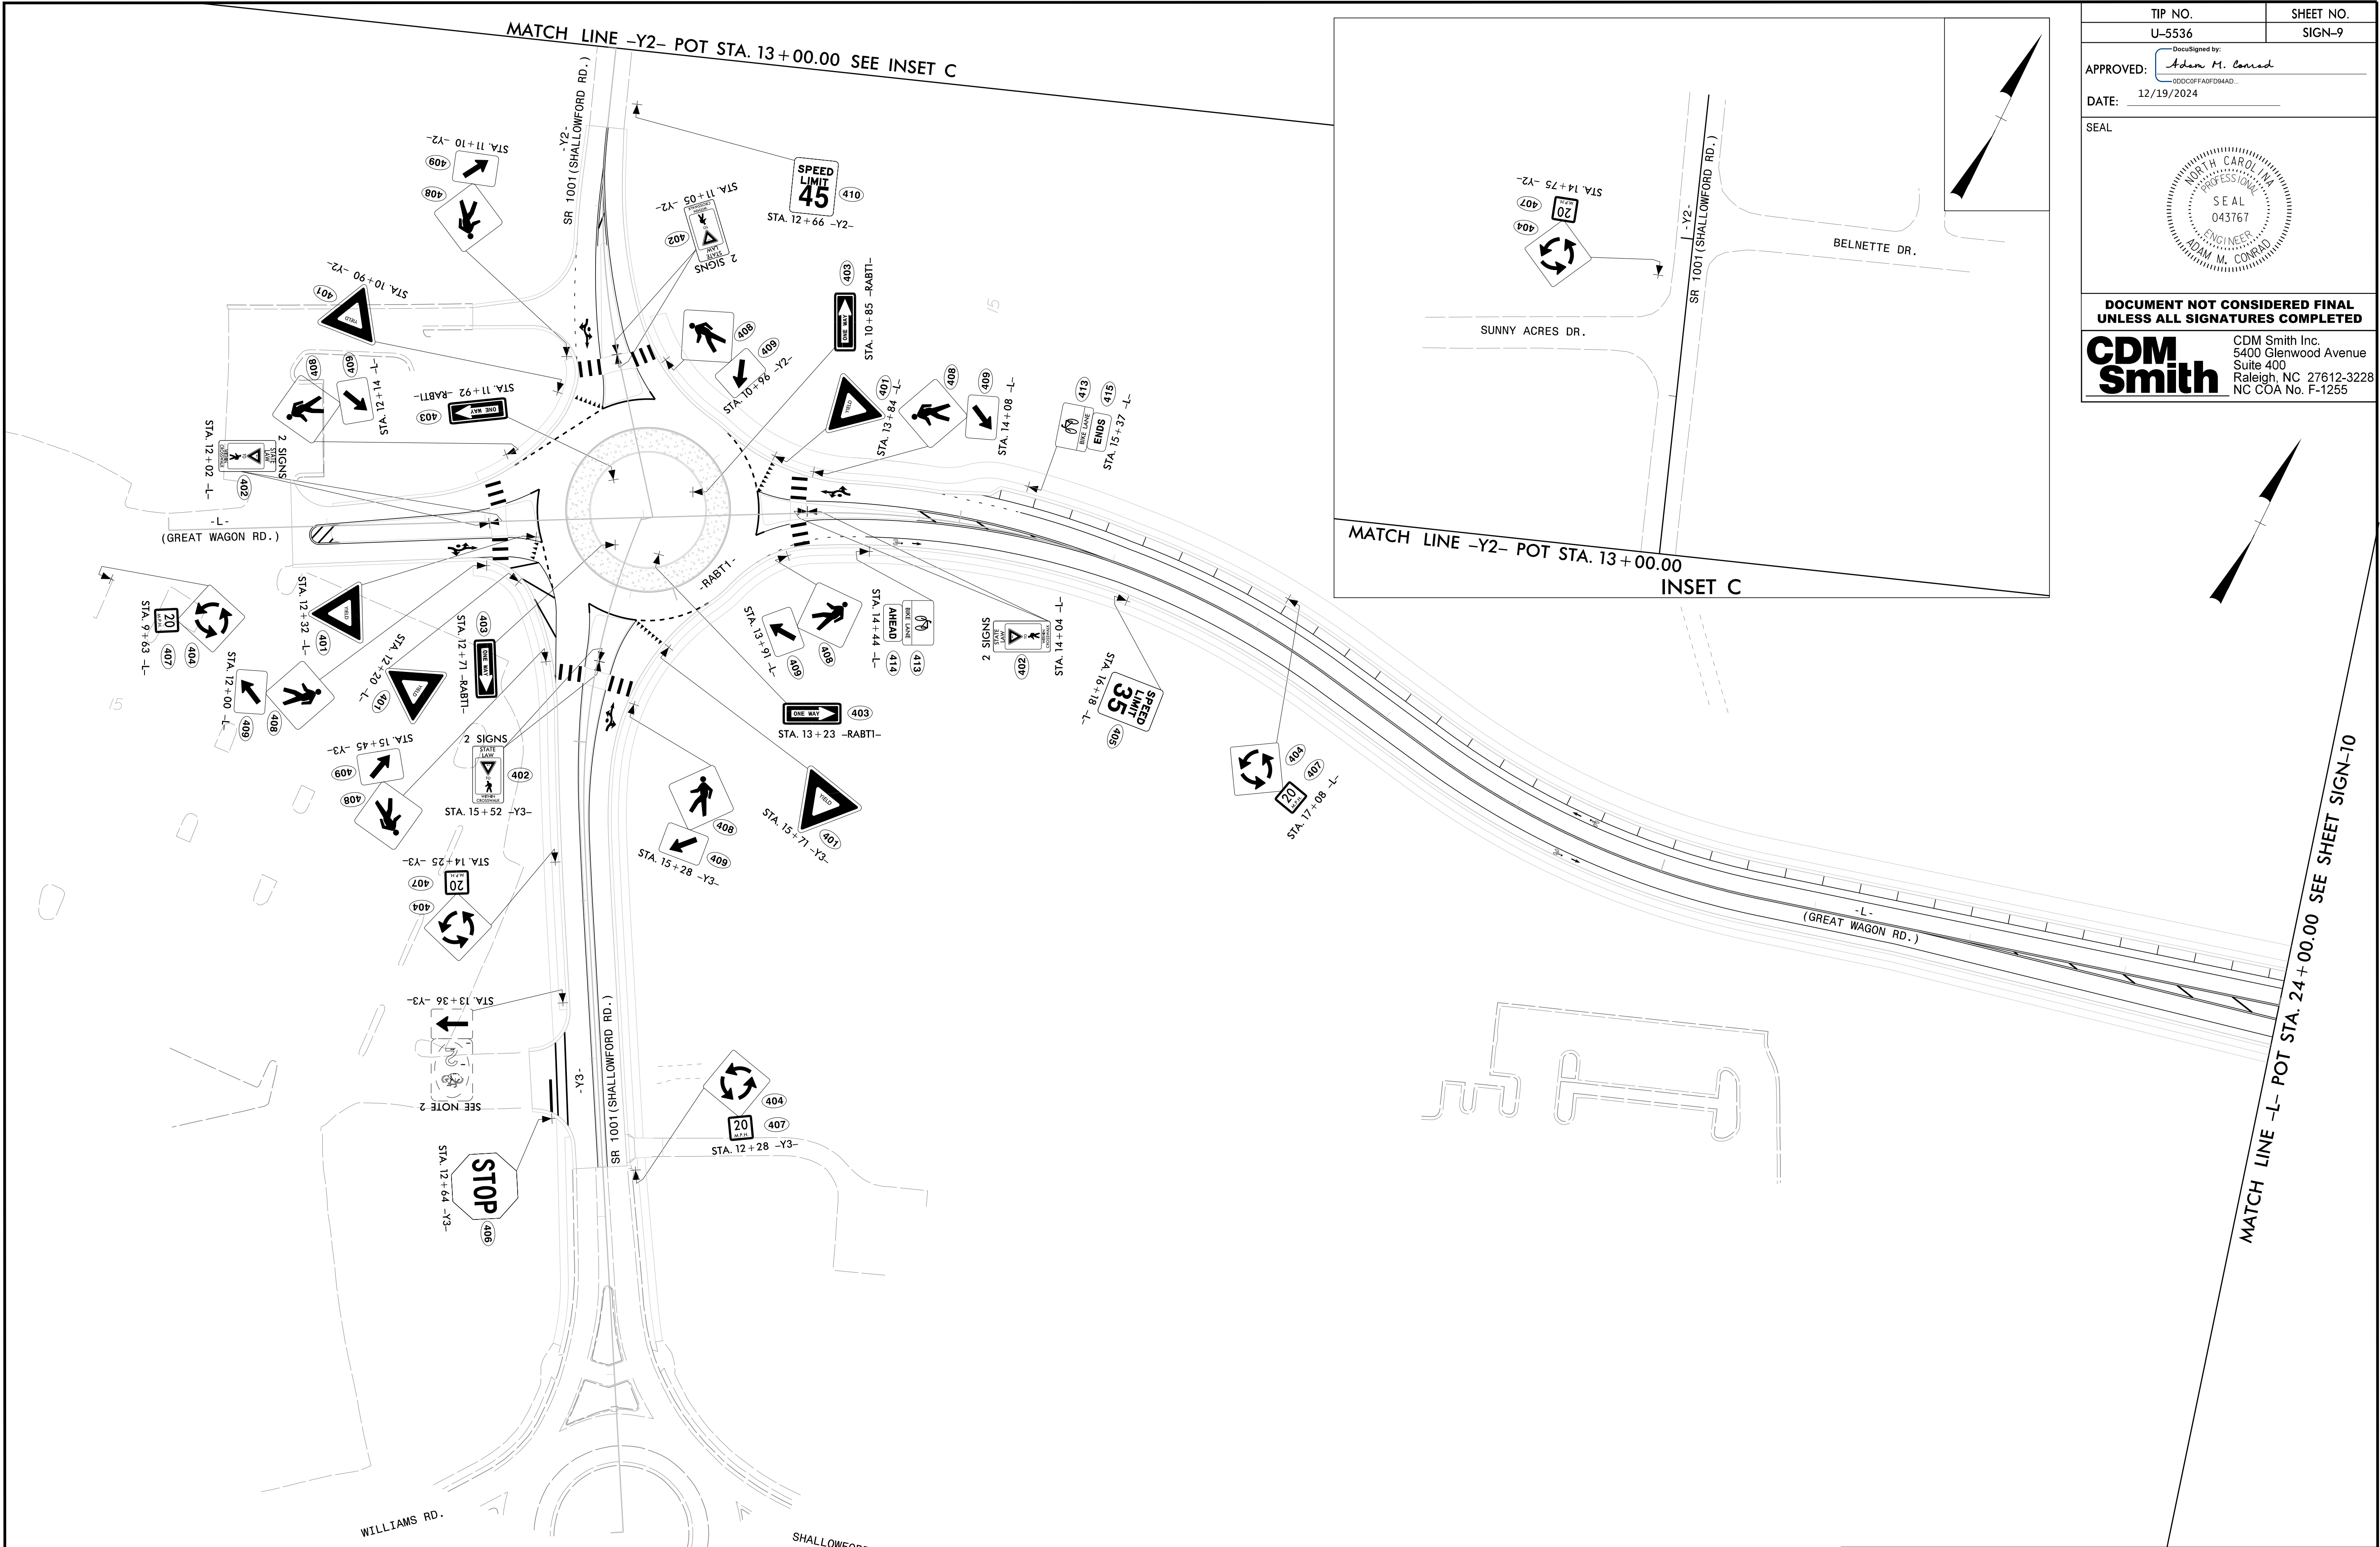


10/29/2024
p:\a\cdmsmith\th-az02-pw\bentley\compw-p11\Documents\117240\231152\10 Transportation\04 Client Folder-Structure\U5536\Traffic\Signing\CADD\U5536-TMP_SGN_09.dgn
User:CONRADAM

NOTES:

- 1 DISPOSAL OF SIGN SYSTEM, U-CHANNEL
- 2 RELOCATE SIGN, TYPE E
- 3 RETAIN SIGN SYSTEM, U-CHANNEL

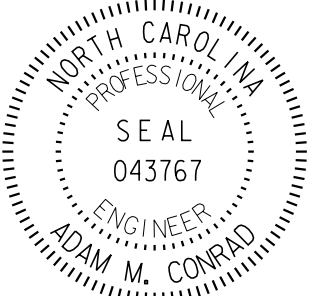

TIP NO. U-5536	SHEET NO. SIGN-9
APPROVED: <i>Adam M. Conrad</i> ----- 0000FFA0FD9A0D...	
DATE: 12/19/2024	
SEAL 	
DOCUMENT NOT CONSIDERED FINAL UNLESS ALL SIGNATURES COMPLETED	
CDM Smith	CDM Smith Inc. 5400 Glenwood Avenue Suite 400 Raleigh, NC 27612-3228 NC COA No. F-1255

PROPOSED SIGNS