
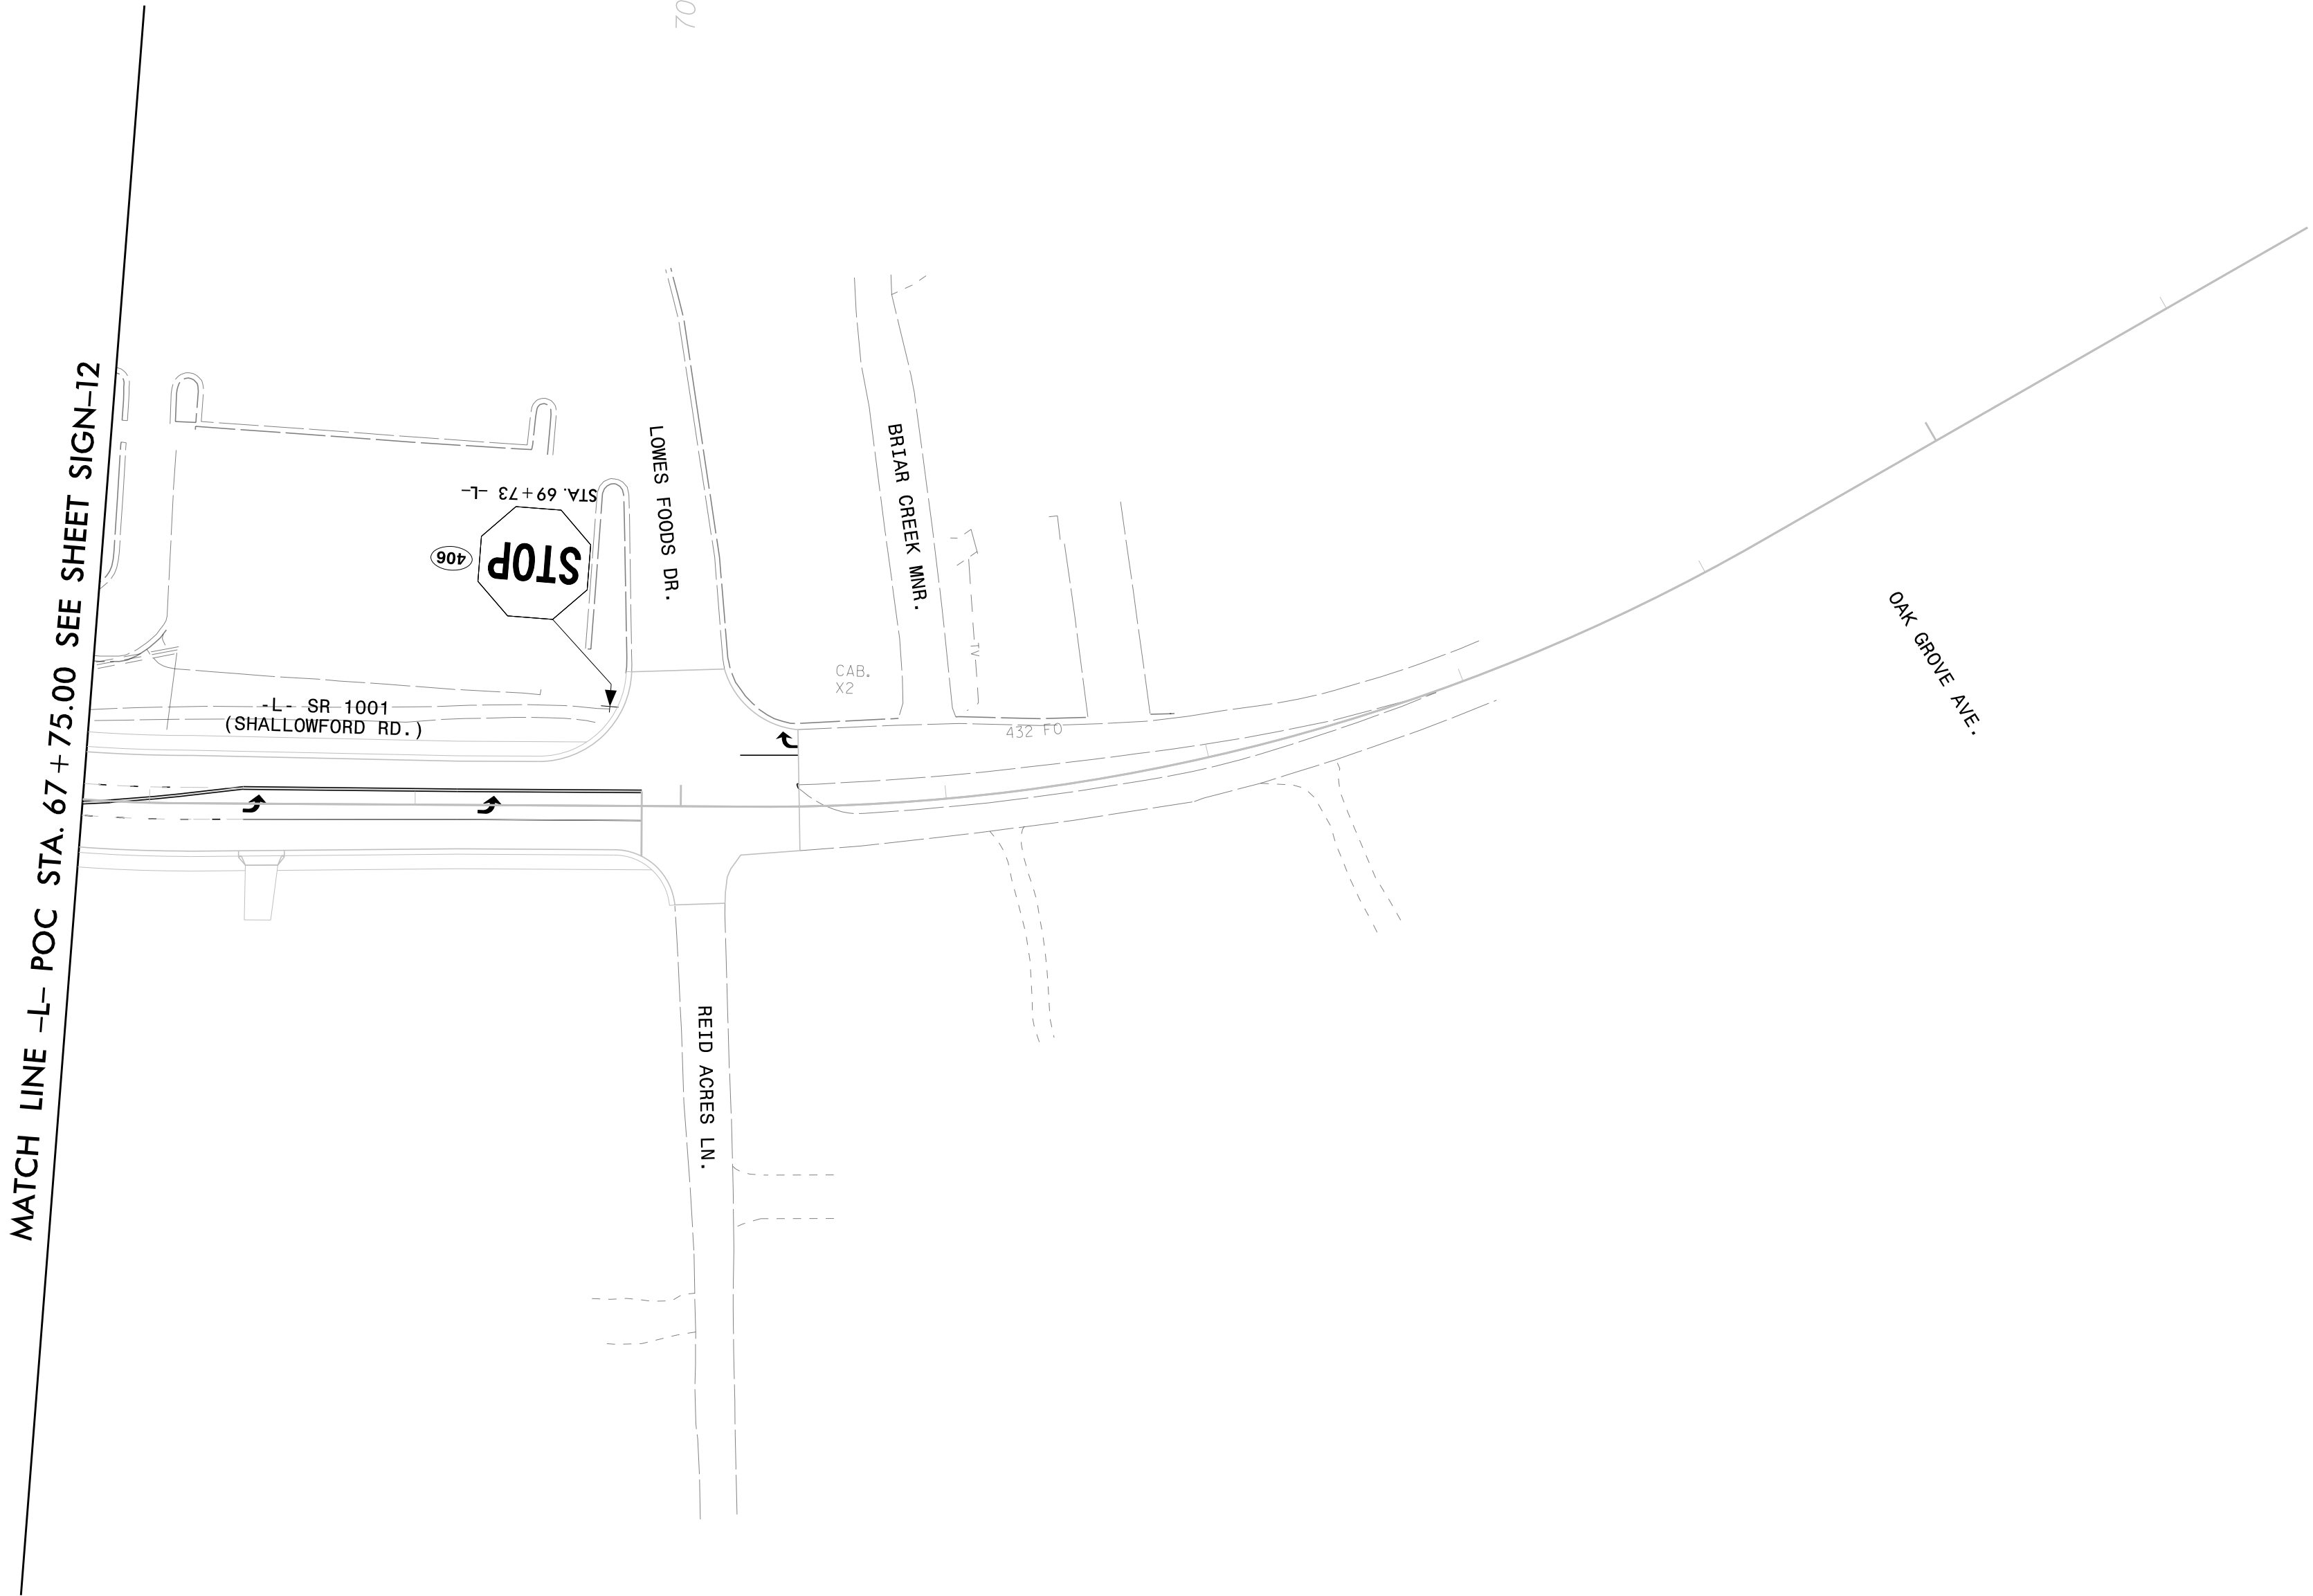


|                                                                                     |   |
|-------------------------------------------------------------------------------------|---|
| TIP NO.                                                                             | SHEET NO.                                                                                          |
| U-5536                                                                              | SIGN-13                                                                                            |
| DocuSigned by:<br><i>Adam M. Conrad</i><br>00000FFA0FD8A4D...                       |   |
| APPROVED:                                                                           |   |
| DATE: 12/19/2024                                                                    |   |
| SEAL                                                                                |   |
|  |   |
| DOCUMENT NOT CONSIDERED FINAL<br>UNLESS ALL SIGNATURES COMPLETED                    |   |
|  | CDM Smith Inc.<br>5400 Glenwood Avenue<br>Suite 400<br>Raleigh, NC 27612-3228<br>NC COA No. F-1255 |

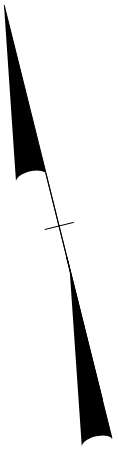

NOTES:

- 1 DISPOSAL OF SIGN SYSTEM, U-CHANNEL
- 2 RELOCATE SIGN, TYPE E
- 3 RETAIN SIGN SYSTEM, U-CHANNEL

PROPOSED SIGNS