


10/29/2024 10:29:59 PM User: CONRADAM
p:\csm\smith-az02-pw.bentley.com\pw.plt\Documents\117240\231192\10 Transportation\04 Client Folder Structure\U5536\Traffic\Signing\CADD\U5536_TMP_SGN_14.dgn

NOTES:

- 1 DISPOSAL OF SIGN SYSTEM, U-CHANNEL
- 2 RELOCATE SIGN, TYPE E
- 3 RETAIN SIGN SYSTEM, U-CHANNEL

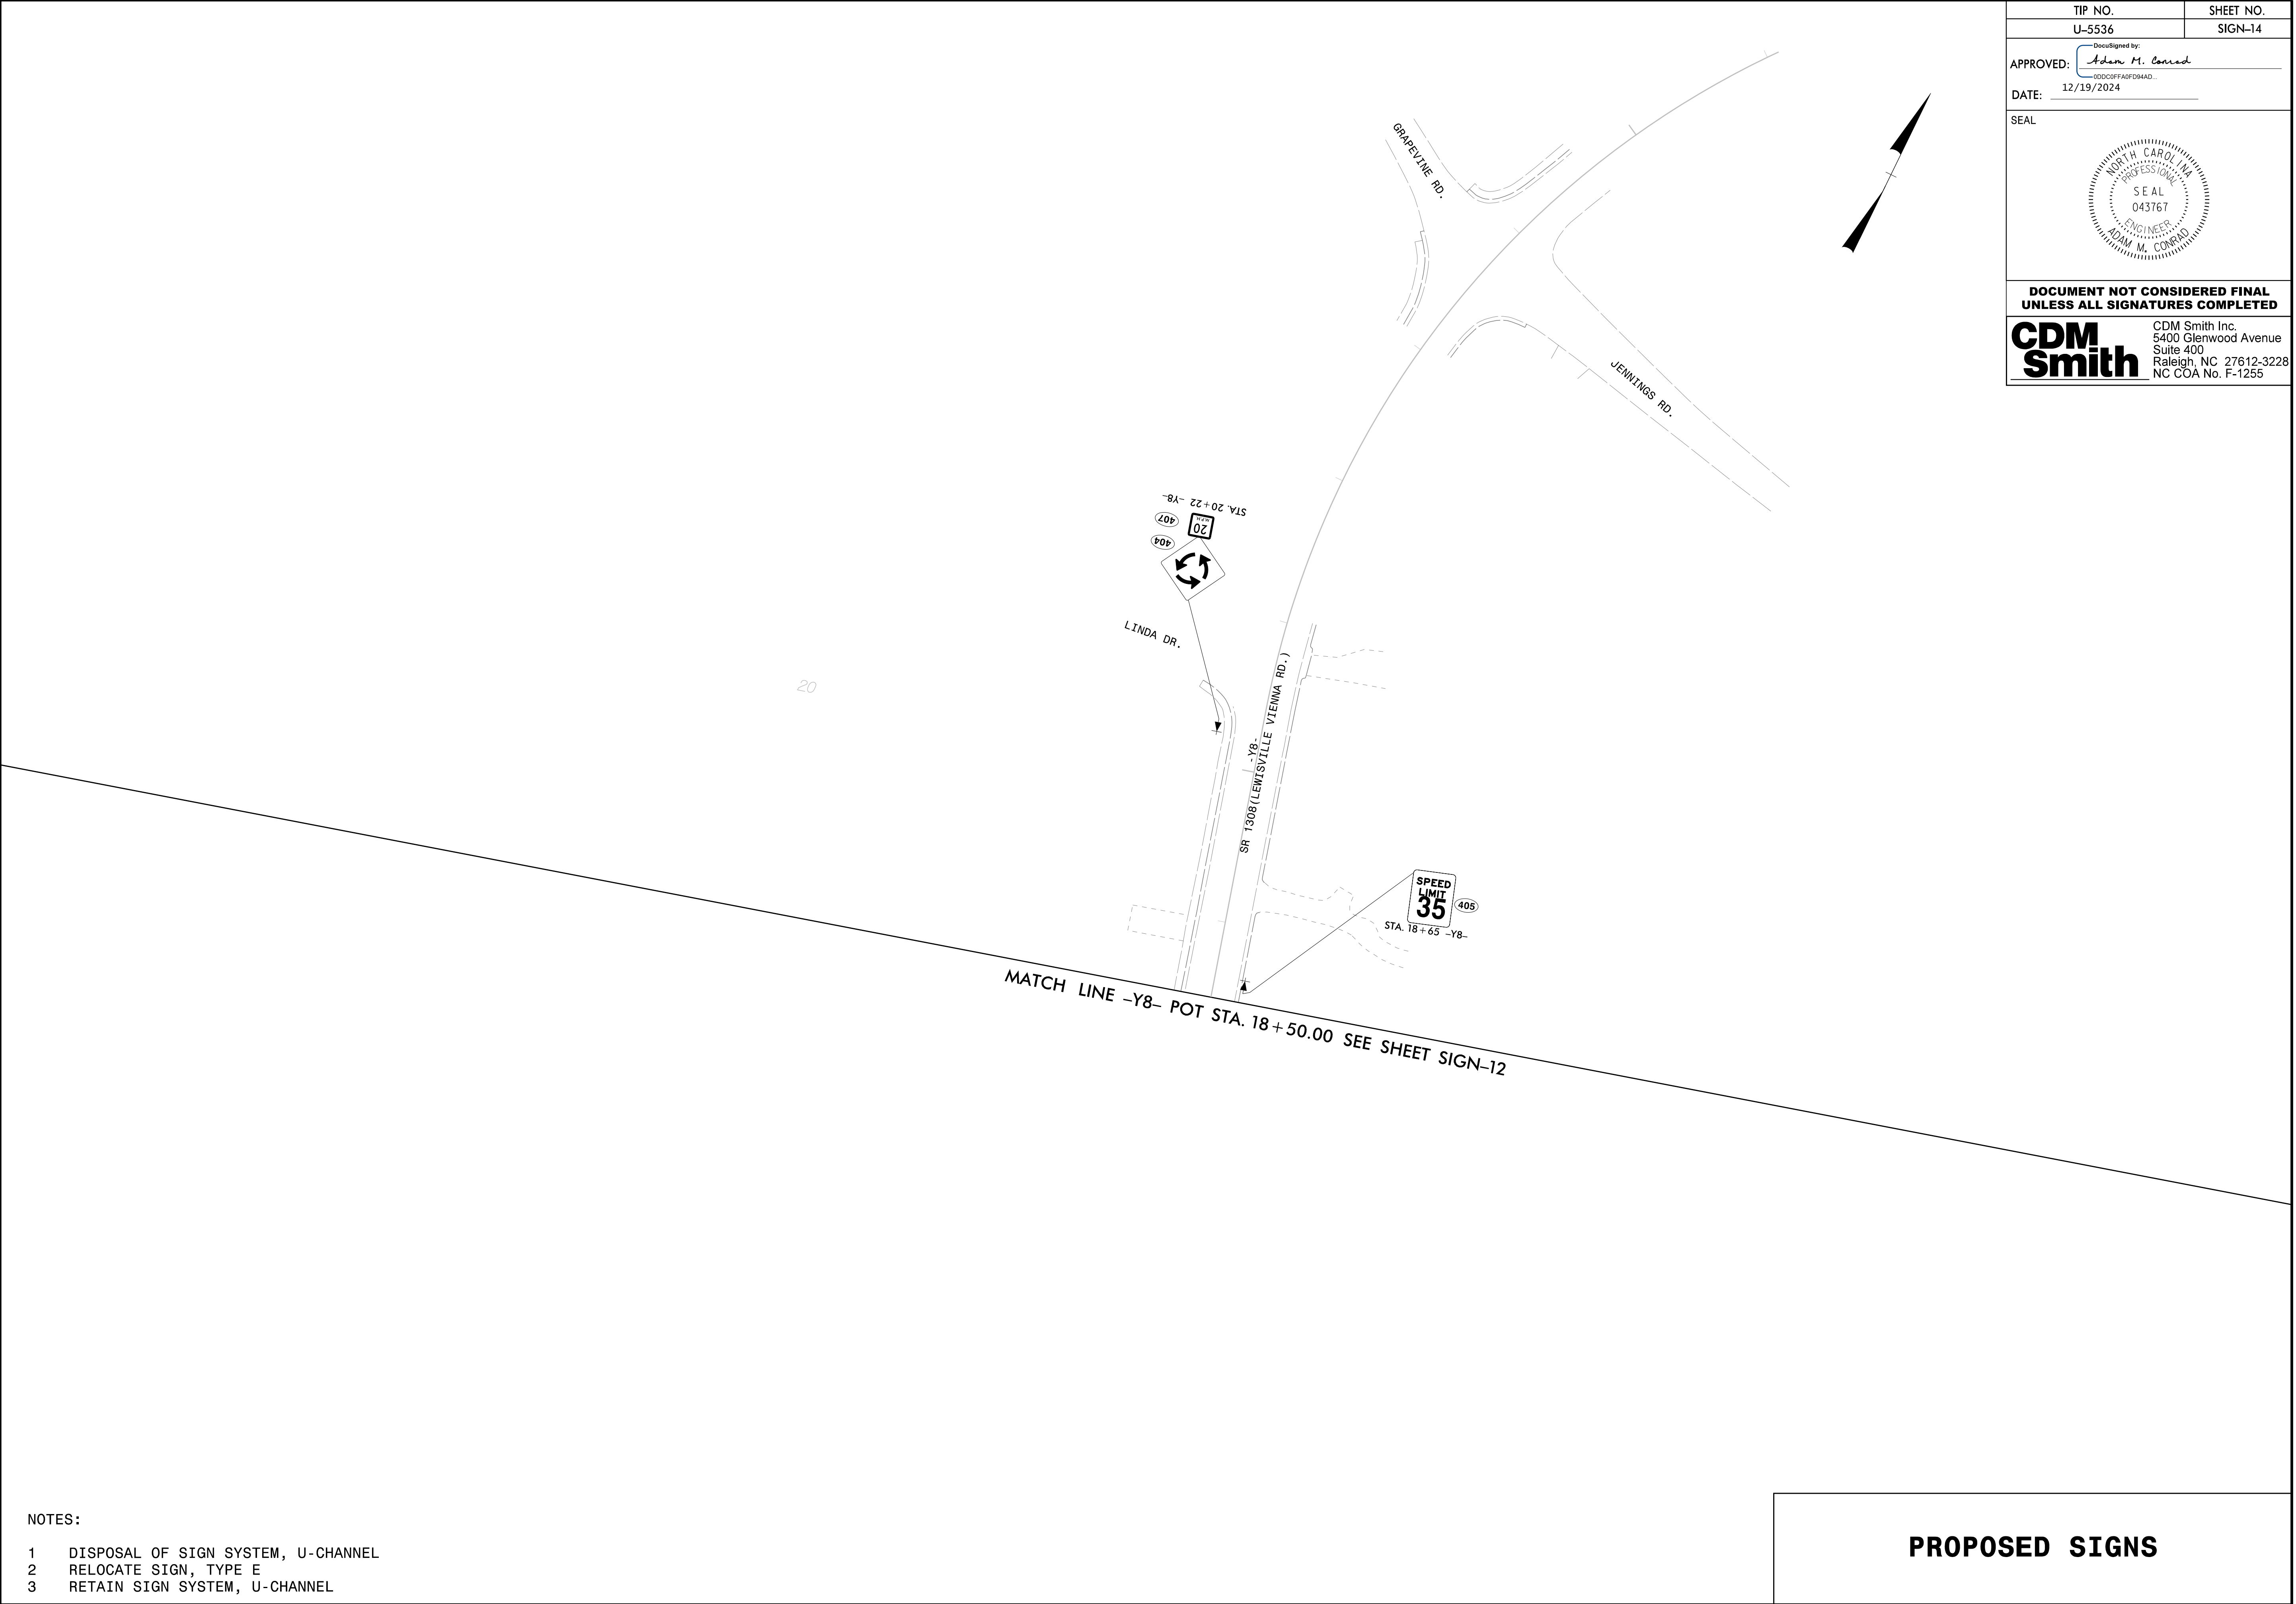

TIP NO.	SHEET NO.
U-5536	SIGN-14
DocuSigned by: <i>Adam M. Conrad</i>	
APPROVED: <i>Adam M. Conrad</i>	
DATE: 12/19/2024	
SEAL	
DOCUMENT NOT CONSIDERED FINAL UNLESS ALL SIGNATURES COMPLETED	
	CDM Smith Inc. 5400 Glenwood Avenue Suite 400 Raleigh, NC 27612-3228 NC COA No. F-1255