


6/23/16

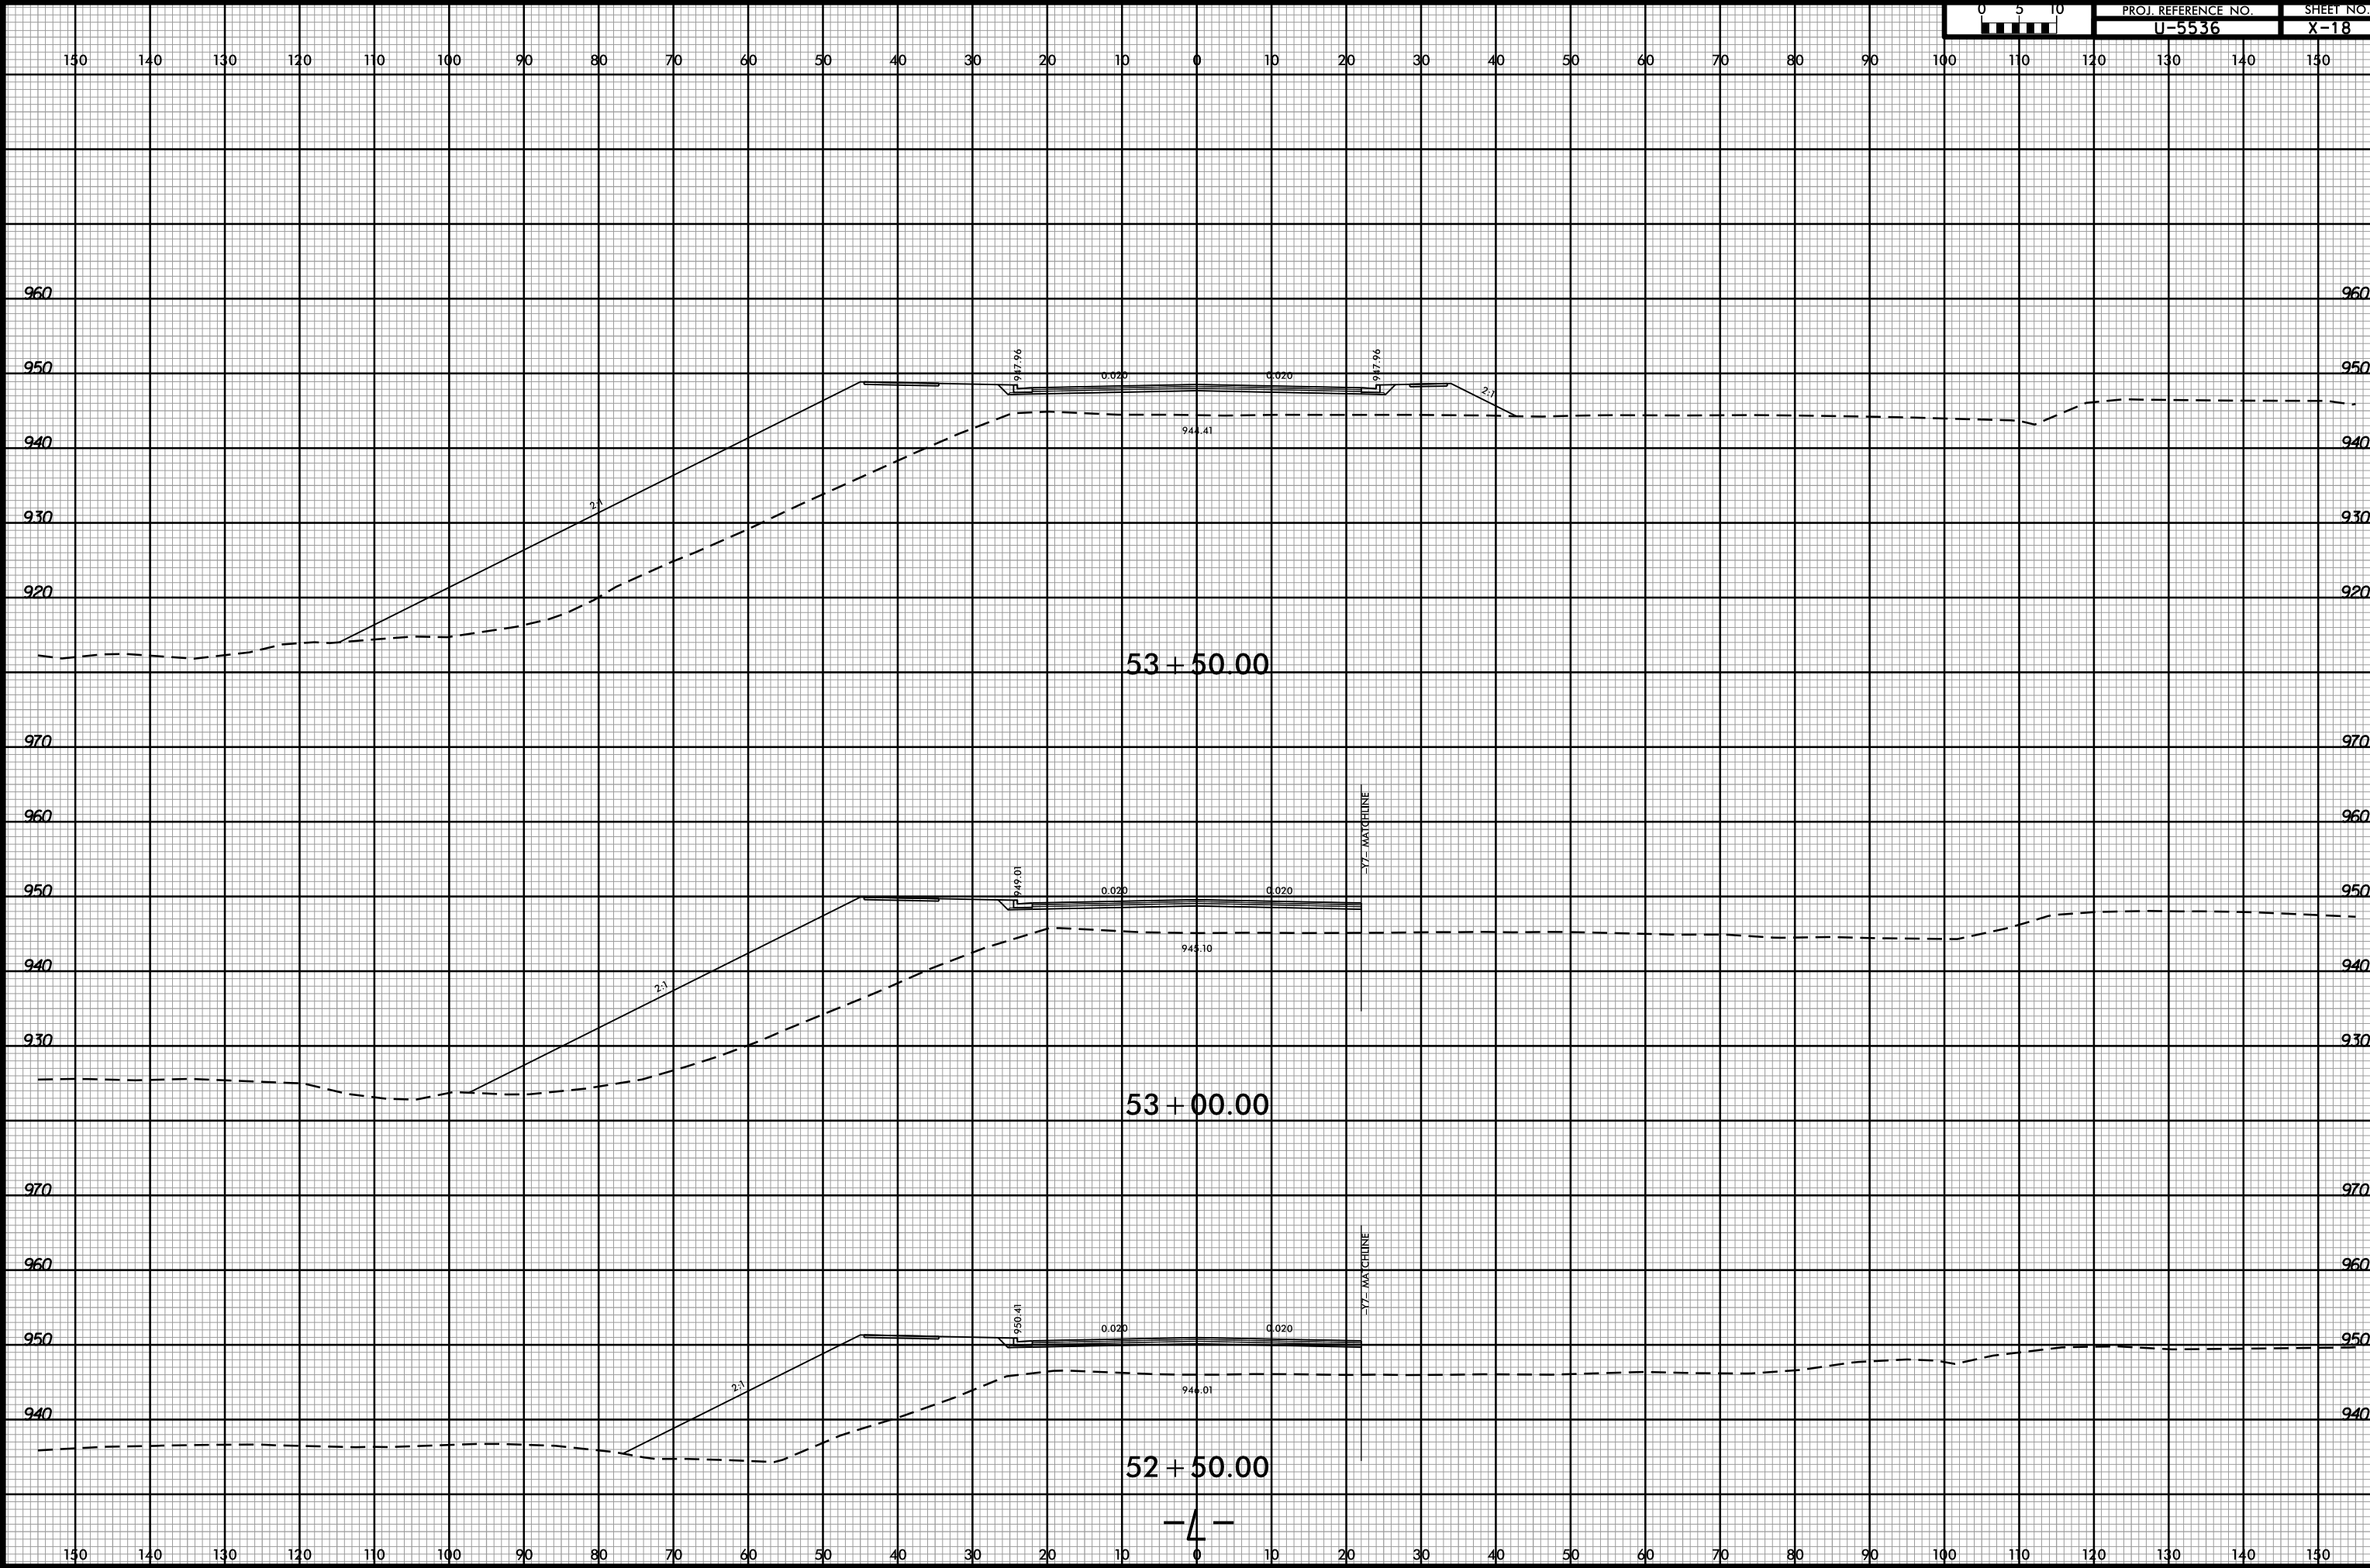

PROJ. REFERENCE NO.
U-5536

SHEET NO.
X-18



-SYSTEM
-XSC-U5536_Rdy-XPL-L.dgn
-USER: LORAN