


6/23/16



PROJ. REFERENCE NO.
U-5536

SHEET NO.
X-21

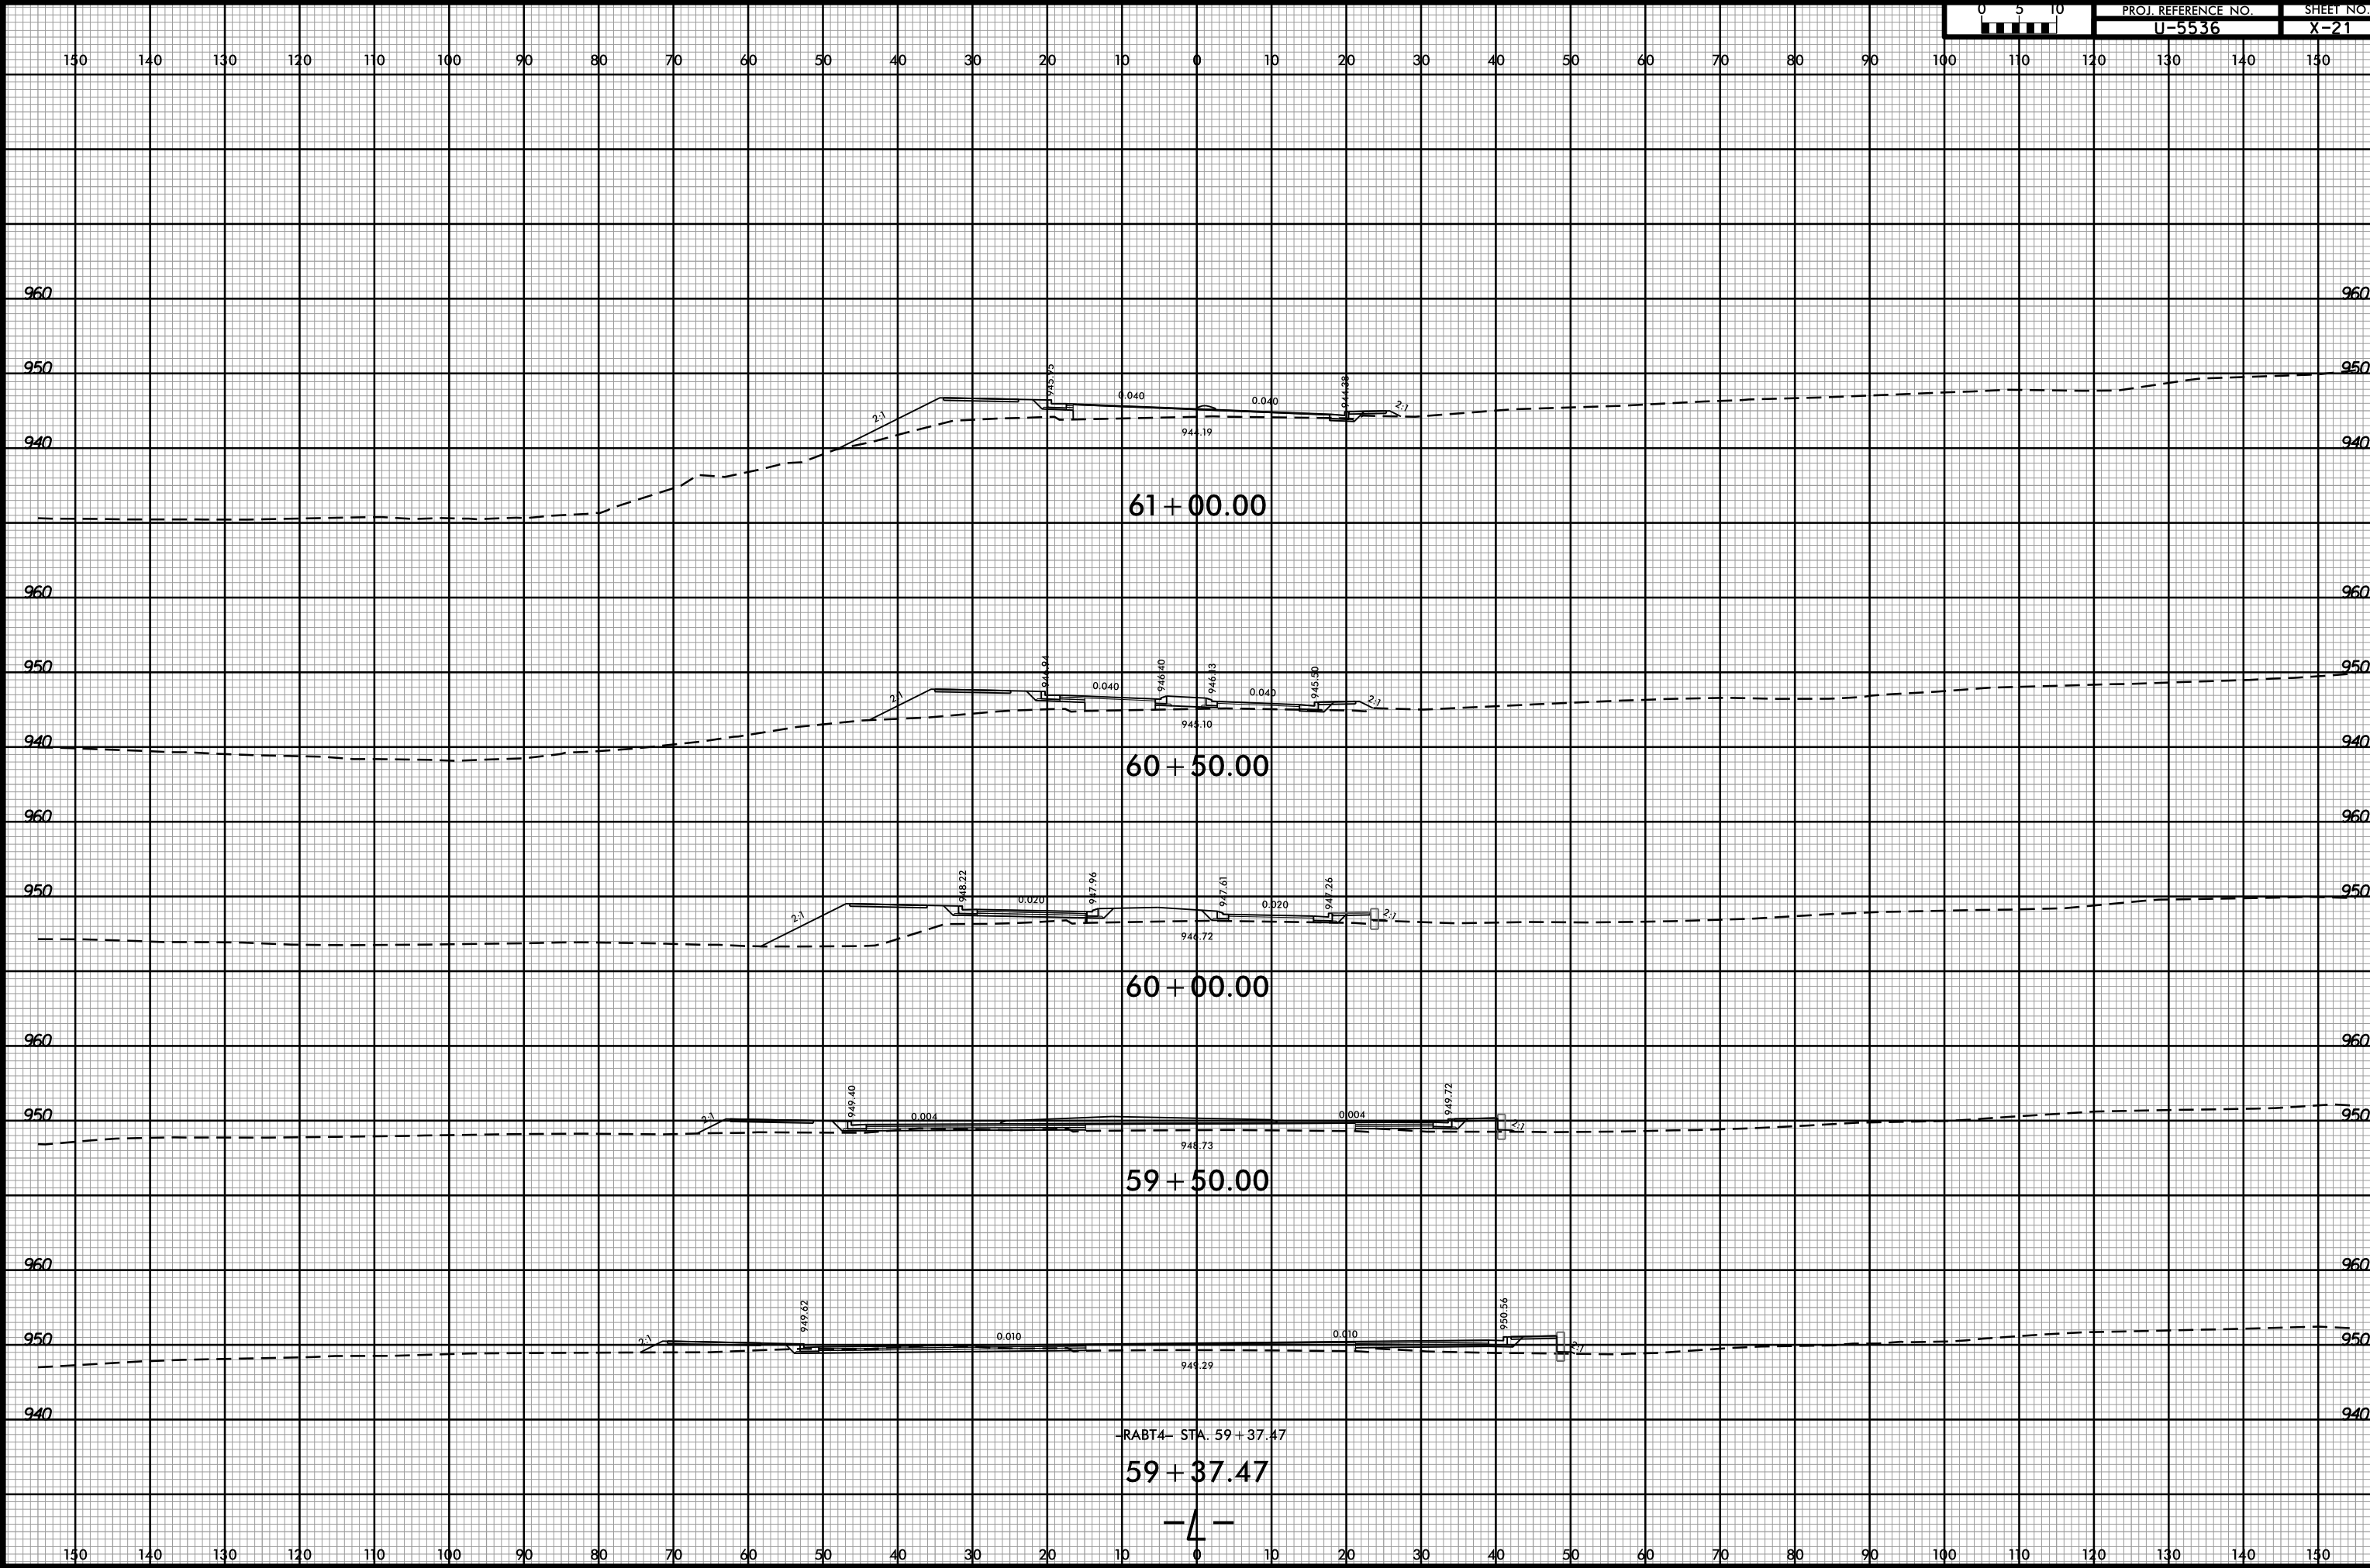

-SYSTEM
XSC:U5536_Rdy-XPL.L.dgn
USER: LINDSEY