


6/23/16



PROJ. REFERENCE NO.
U-5536

SHEET NO.
X-30

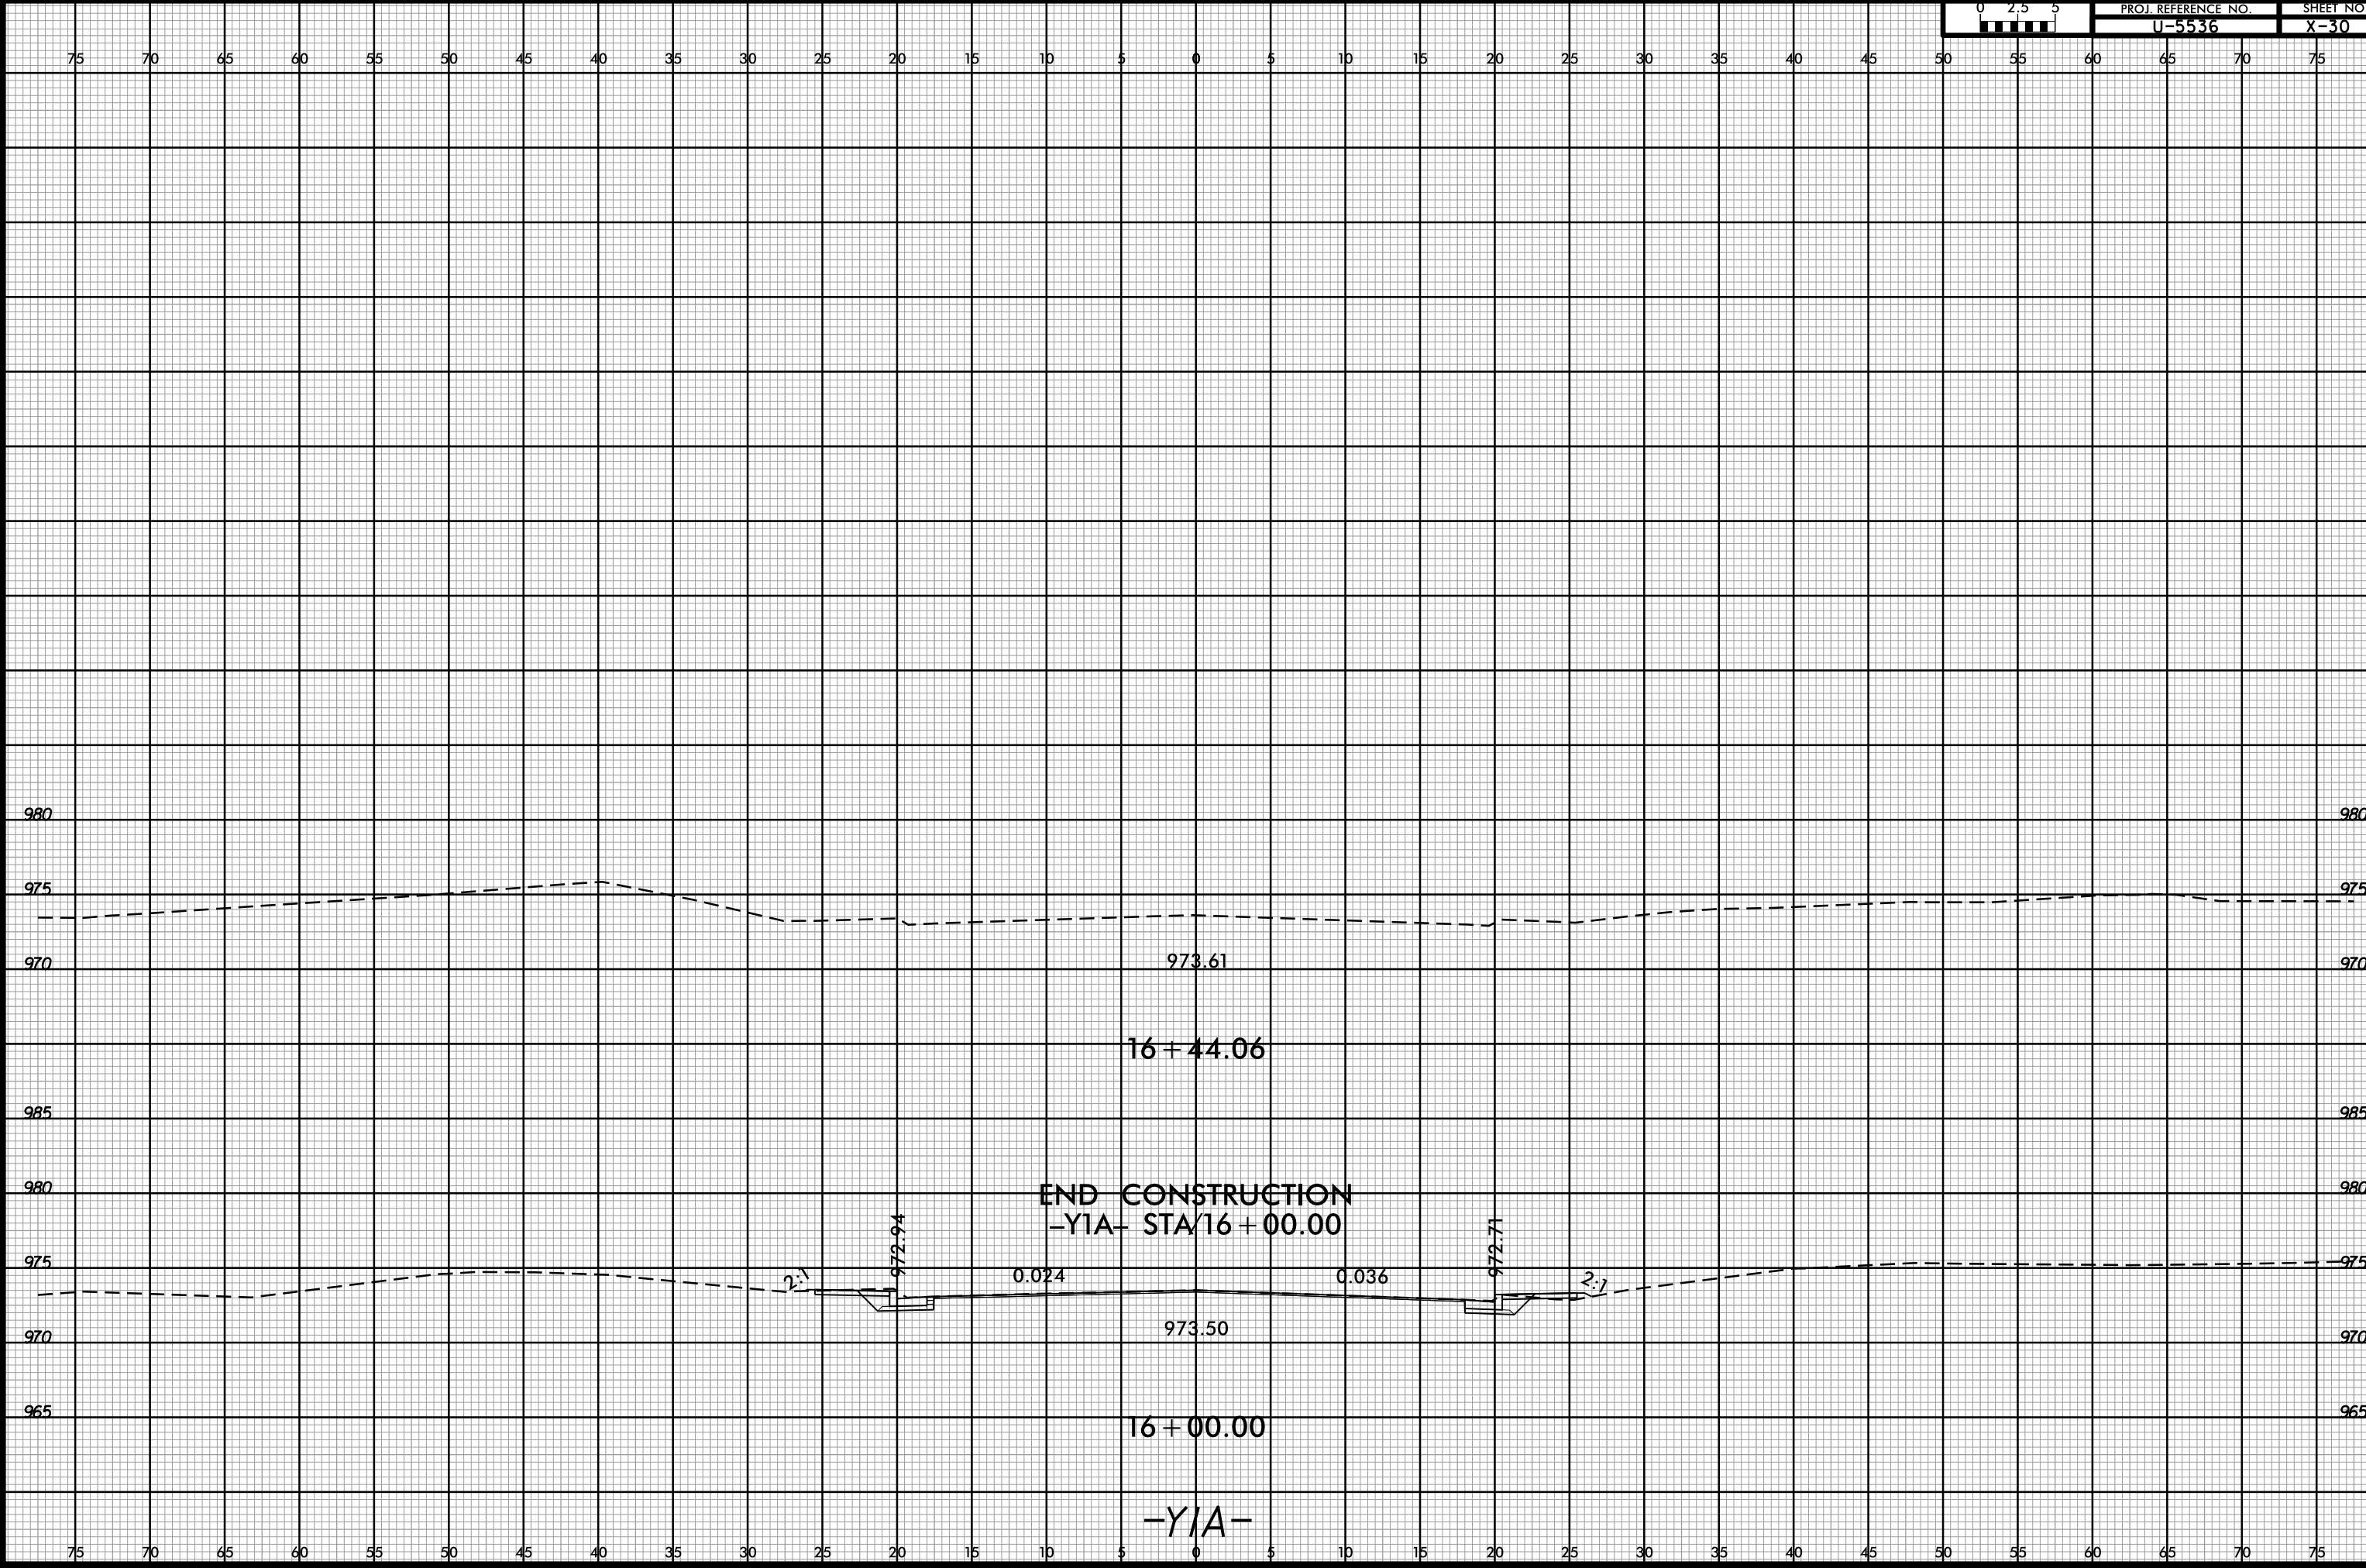

980

975

970

985

980

975

970

965

980

975

970

985

980

975

970

965

973.61

16 + 44.06

END CONSTRUCTION
-Y1A- STA/16 + 00.00

0.024

0.036

973.50

16 + 00.00

-Y1A-

972.94

972.71

2:1

2:1

-SYSTEM
I:\XSC-U5536_Rdy-XPL-Y1A.dgn
I:\SERV\CONSTR\