


09/08/99

PROJECT: BR-0100

CONTRACT:

10:09:38 AM
BR-0100_rdy - t.sh.dgn
3/22/2023

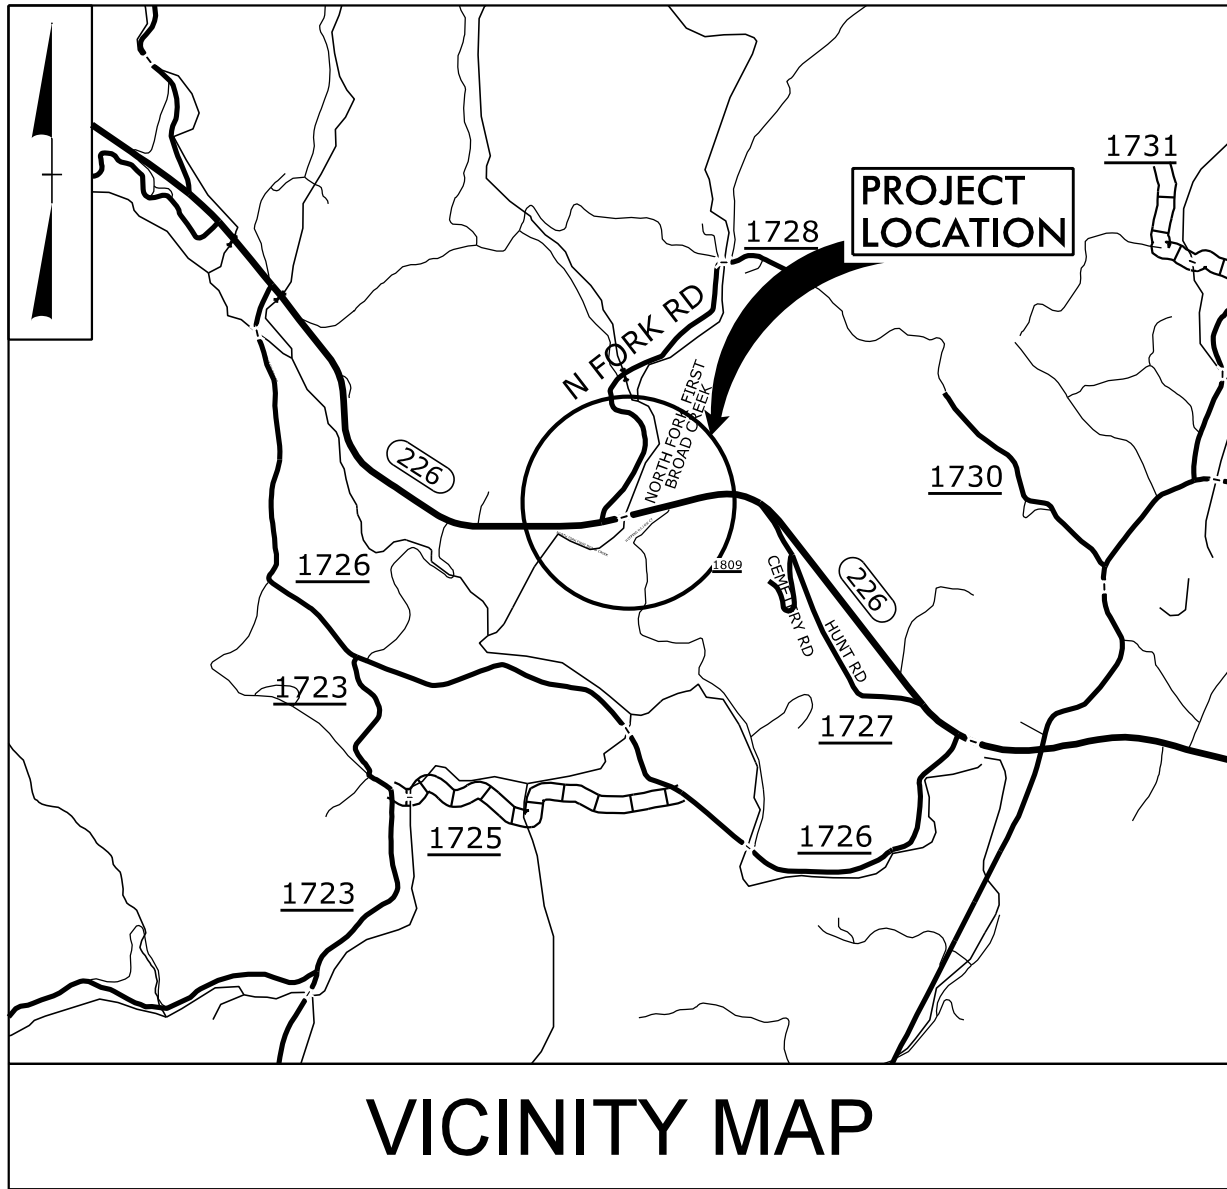

VICINITY MAP



STATE OF NORTH CAROLINA
DIVISION OF HIGHWAYS

UTILITIES BY OTHERS PLANS
RUTHERFORD COUNTY

LOCATION: BRIDGE No. 40 ON NC 226 OVER NORTH FORK
FIRST BROAD CREEK

TYPE OF WORK: GRADING, DRAINAGE, PAVING AND STRUCTURE

4

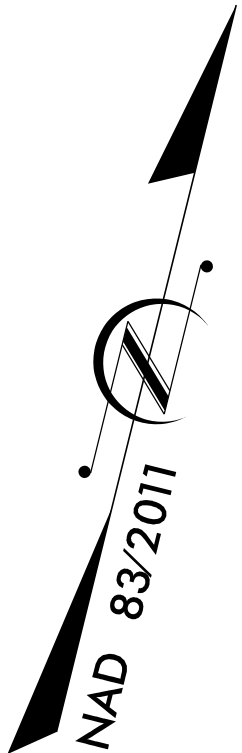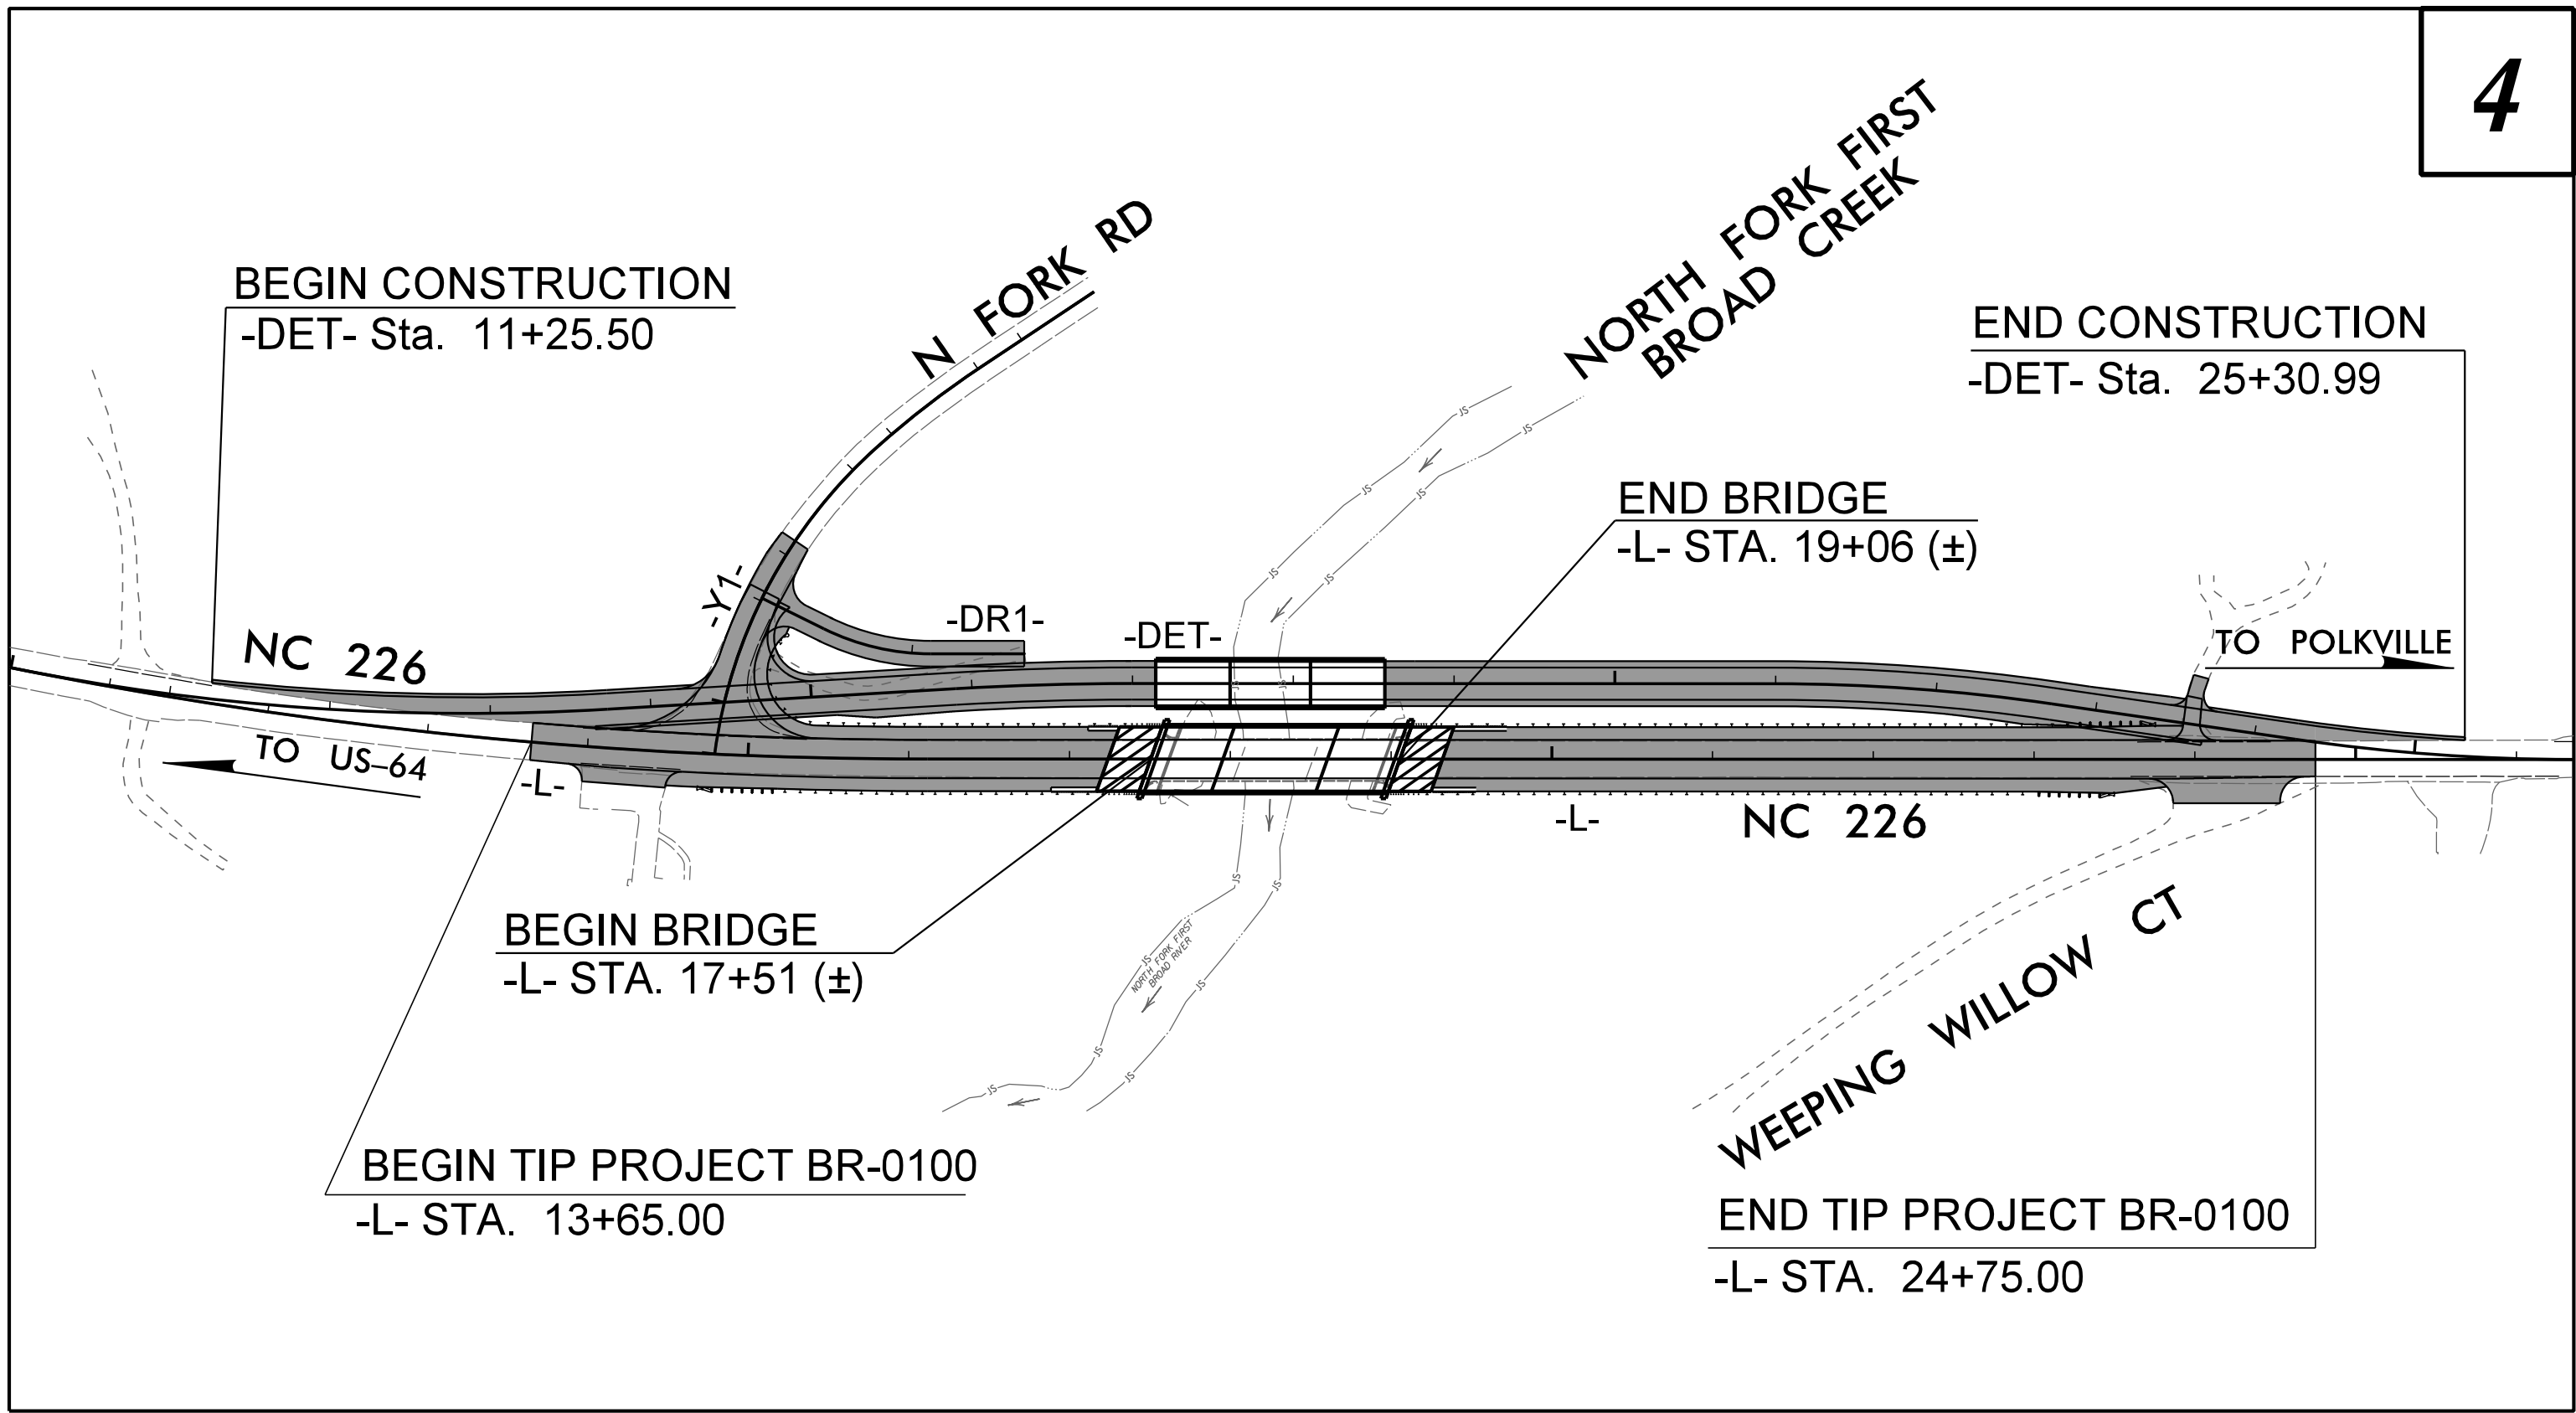

GRAPHIC SCALES



INDEX OF SHEETS

SHEET NO.:

UO-1

UO-2

DESCRIPTION:

TITLE SHEET

UBO PLAN SHEET

UTILITY OWNERS WITH CONFLICTS

- (A) POWER - RUTHERFORD ELECTRIC MEMBERSHIP
CORPERATION
(B) COMMUNICATION - AT&T

PREPARED IN THE OFFICE OF:



WSP USA
434 FAYETTEVILLE STREET
SUITE 1500
RALEIGH, NC 27601
TEL: 1.919.836.4040
FAX: 1.919.836.4099
LICENSE NO. F-0165

ROGER WORTHINGTON, PE
BRANDT BROUGHTON, PE

UTILITY PROJECT MANAGER
PROJECT UTILITY COORDINATOR



DIVISION OF HIGHWAYS
UTILITIES UNIT
1555 MAIL SERVICES CENTER
RALEIGH, NC 27699-1555
PHONE (919) 707-6690
FAX (919) 250-4151

R. KEITH RADCLIFF DIVISION SENIOR UTILITY COORDINATOR

JOHN D. METCALF DIVISION UTILITY COORDINATOR

