

STATE OF NORTH CAROLINA
DIVISION OF HIGHWAYS

Approximate quantities only. Unclassified Excavation, FineGrading, Clearing and Grubbing, Breaking of existing pavement and Removal of existing pavement will be paid for at the lump sum price for "Grading".

NOTE: EMBANKMENT COLUMN DOES NOT INCLUDE BACKFILL FOR UNDERCUT


CROSS-SECTION SUMMARY


Station	Uncl. Exc.	Embt		Station	Uncl. Exc.	Embt		Station	Uncl. Exc.	Embt		Station	Uncl. Exc.	Embt			
Det	(cu. yd.)	(cu. yd.)		Det	(cu. yd.)	(cu. yd.)		L	(cu. yd.)	(cu. yd.)		L	(cu. yd.)	(cu. yd.)			
11+25.50	0	0		18+57.01	0	0		13+65.00	0	0		19+08.17	0	0			
11+50.00	28	0		18+75.00	0	470		13+75.00	1	0		19+25.00	0	178			
11+75.00	57	0		19+00.00	0	650		14+00.00	2	3		19+50.00	0	269			
12+00.00	57	0		19+25.00	0	640		15+42.00	0	0		19+75.00	0	281			
12+25.00	57	0		19+50.00	0	632		15+50.00	0	2		20+00.00	0	289			
12+50.00	57	0		19+75.00	0	628		15+75.00	1	7		20+25.00	0	300			
12+75.00	57	0		20+00.00	0	628		16+00.00	0	27		20+50.00	0	309			
13+00.00	79	0		20+25.00	0	628		16+25.00	0	122		20+75.00	0	318			
13+25.00	125	0		20+50.00	0	624		16+50.00	0	257		21+00.00	0	320			
13+50.00	160	0		20+75.00	0	627		16+75.00	0	283		21+25.00	0	316			
13+75.00	173	2		21+00.00	0	640		17+00.00	0	216		21+50.00	0	297			
14+00.00	145	7		21+25.00	0	657		17+25.00	0	156		21+75.00	0	261			
14+25.00	65	7		21+50.00	0	662		17+50.00	1	122		22+00.00	19	216			
14+50.00	7	3		21+75.00	0	647						22+25.00	48	171			
14+75.00	1	22		22+00.00	0	604						22+50.00	55	131			
15+00.00	1	82		22+25.00	0	489		Station	Uncl. Exc.	Embt		22+75.00	45	92			
15+25.00	0	246		22+50.00	0	345						23+00.00	37	74			
15+50.00	0	434		22+75.00	0	253		Y1	(cu. yd.)	(cu. yd.)		23+25.00	37	43			
15+75.00	0	529		23+00.00	0	212		10+12.07	0	0		23+50.00	19	8			
16+00.00	0	571		23+25.00	0	181		10+25.00	0	6		23+75.00	0	0			
16+25.00	0	595		23+50.00	0	84		10+50.00	0	17		24+00.00	1	3			
16+50.00	0	613		23+75.00	0	42		10+75.00	0	7		24+25.00	0	5			
16+75.00	0	620		24+00.00	7	83		11+00.00	0	1		24+50.00	0	3			
17+00.00	0	619		24+25.00	13	85						24+75.00	0	2			
17+14.43	0	356		24+50.00	12	75											
				24+75.00	14	63											
Station	Uncl. Exc.	Embt		25+00.00	20	52											
Y1_Det	(cu. yd.)	(cu. yd.)		25+25.00	12	24											
10+10.51	0	0		25+30.99	2	3											
10+25.00	0	5															
10+50.00	0	6															
10+73.40	0	3															
Station	Uncl. Exc.	Embt															
Dr1	(cu. yd.)	(cu. yd.)															
10+11.00	0	0															
10+25.00	0	32															
10+50.00	0	171															
10+75.00	0	139															
11+00.00	0	28															
		</															

CROSS SECTION INDEX

-L-	X-2 THRU X-9
-DET-	X-10 THRU X-19
-L_PHASING-	X-20 THRU X-27
-Y1-	X-28
-Y1_DET-	X-29
-DR1-	X-30 THRU X-31


Note:
Approximate Quantities Only. Unclassified Excavation,
Fine Grading, Clearing and Grubbing, Breaking of
Existing Pavement and Removal of Existing Pavement
will be paid for at the Lump Sum Price for
"GRADING."

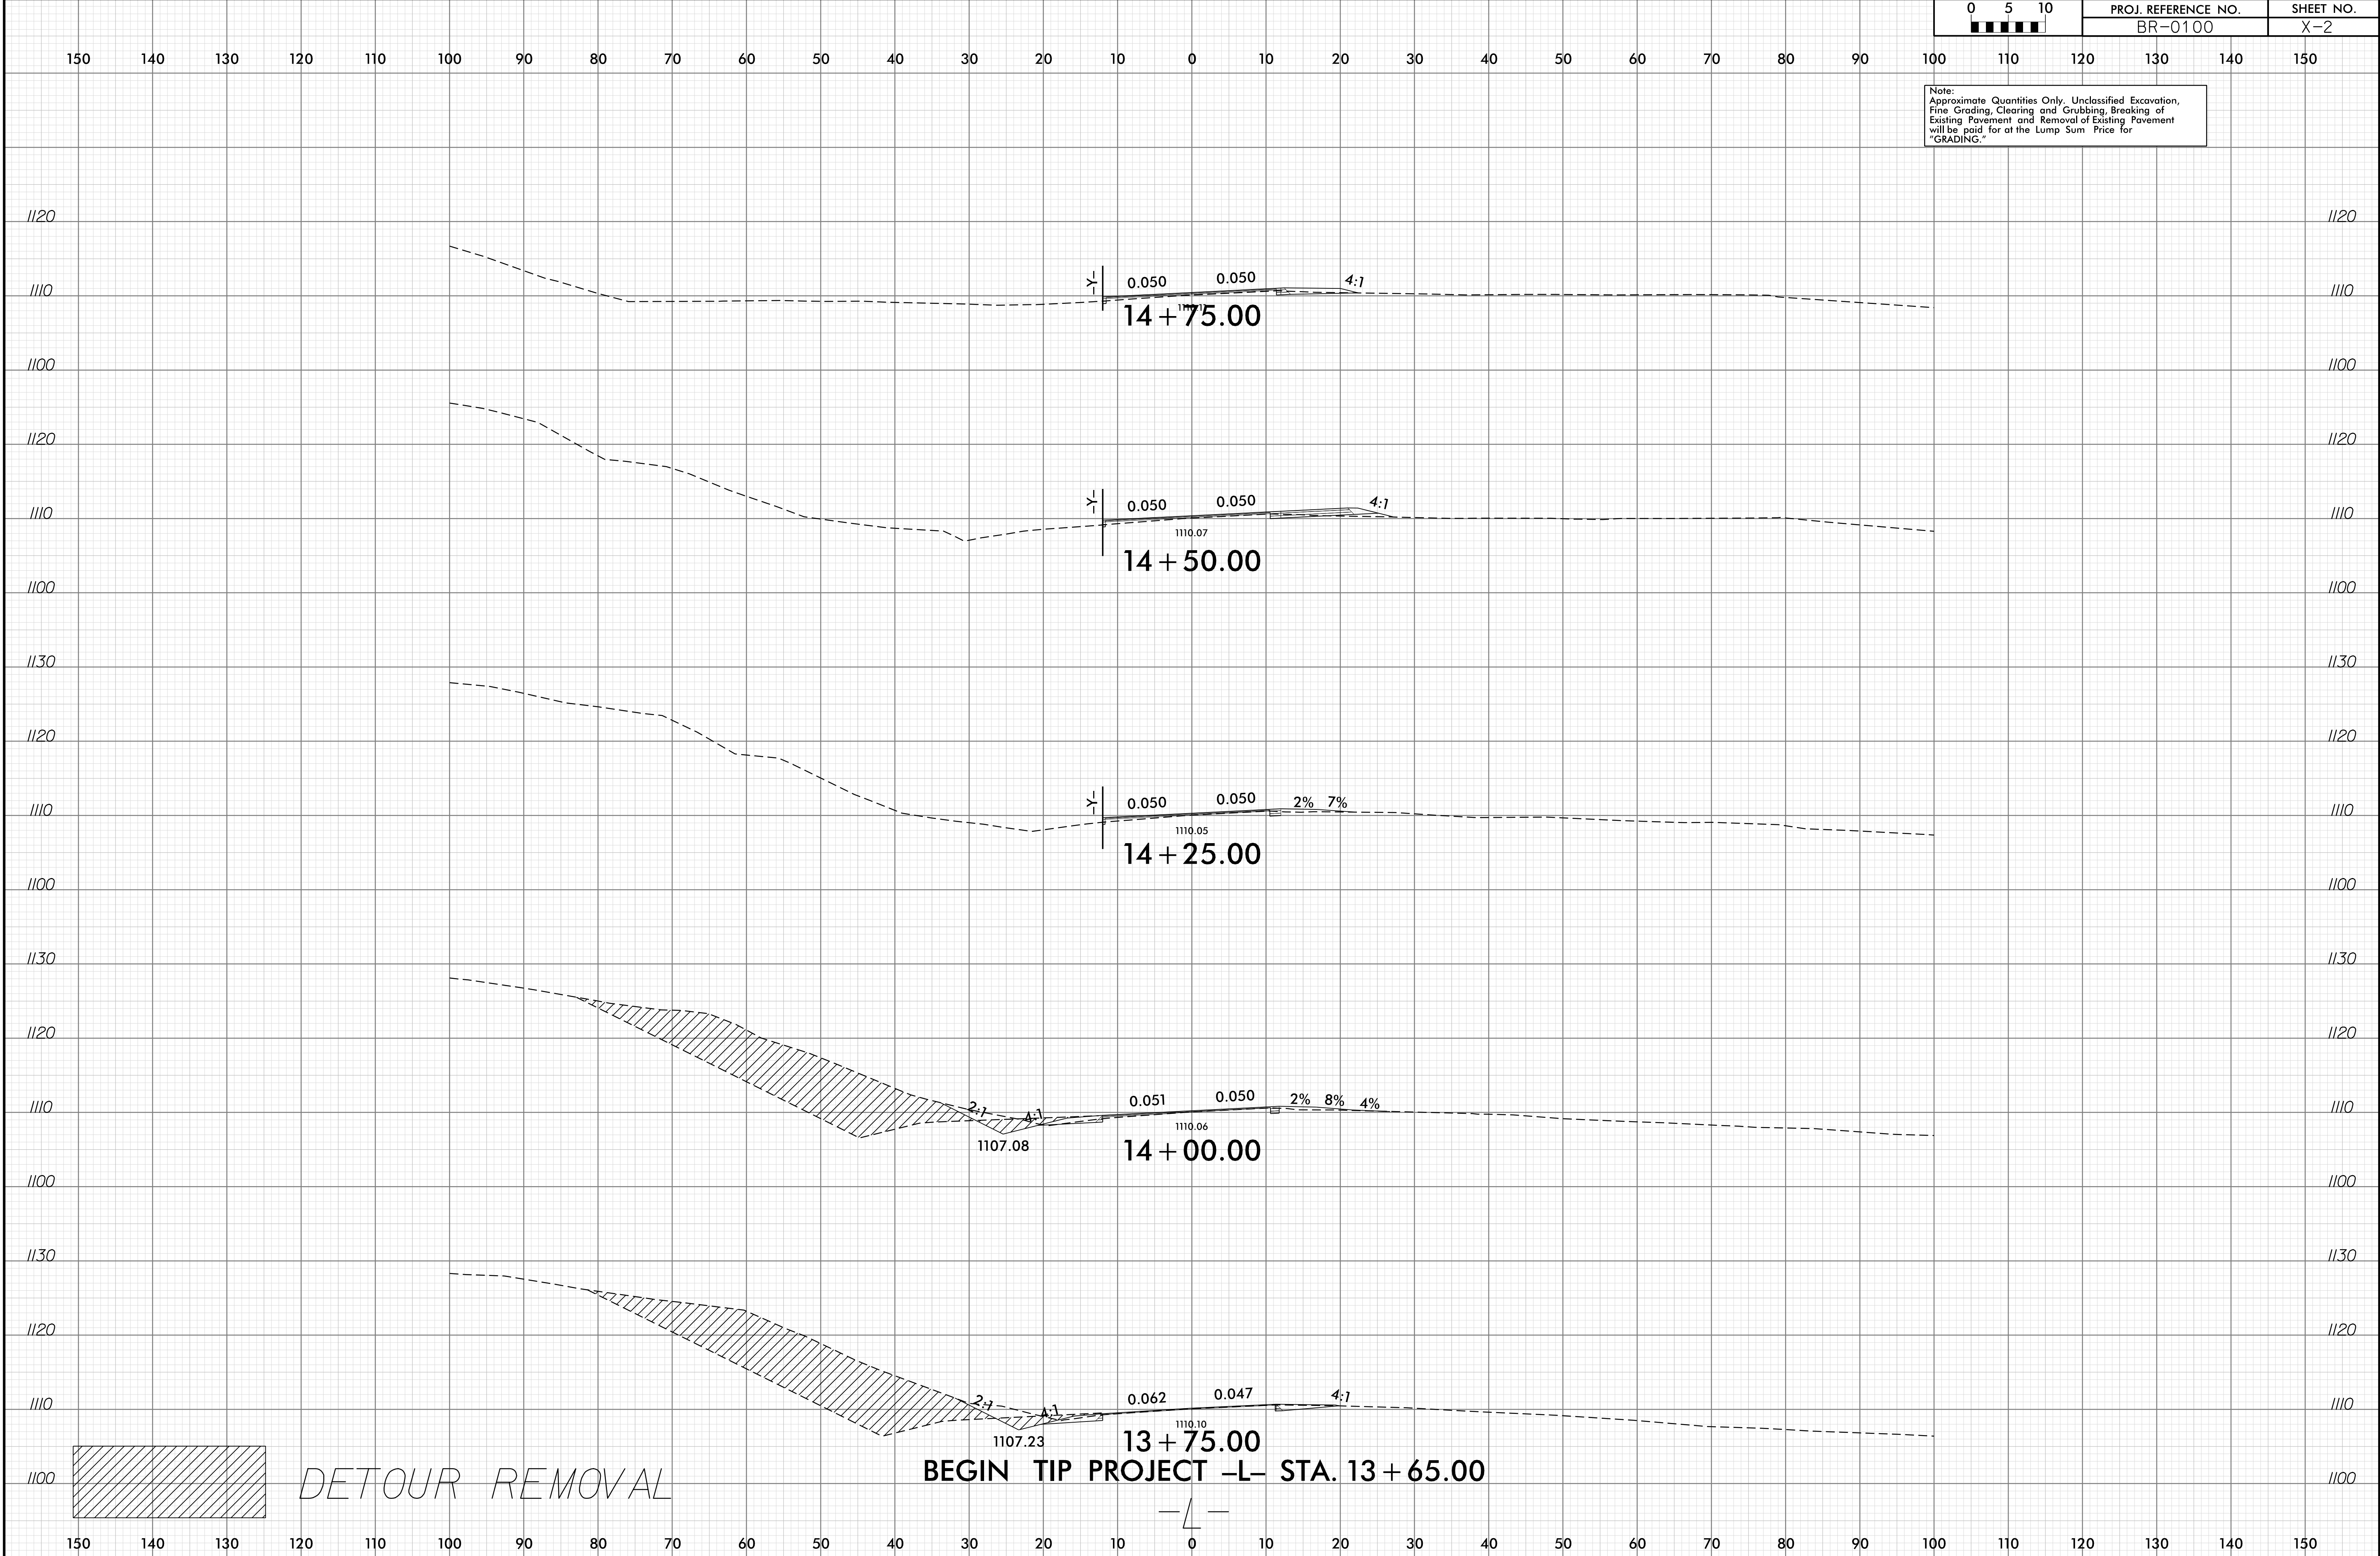


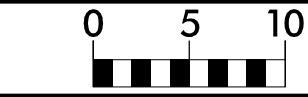



PROJ. REFERENCE NO.
BR-0100


SHEET NO.
X-3

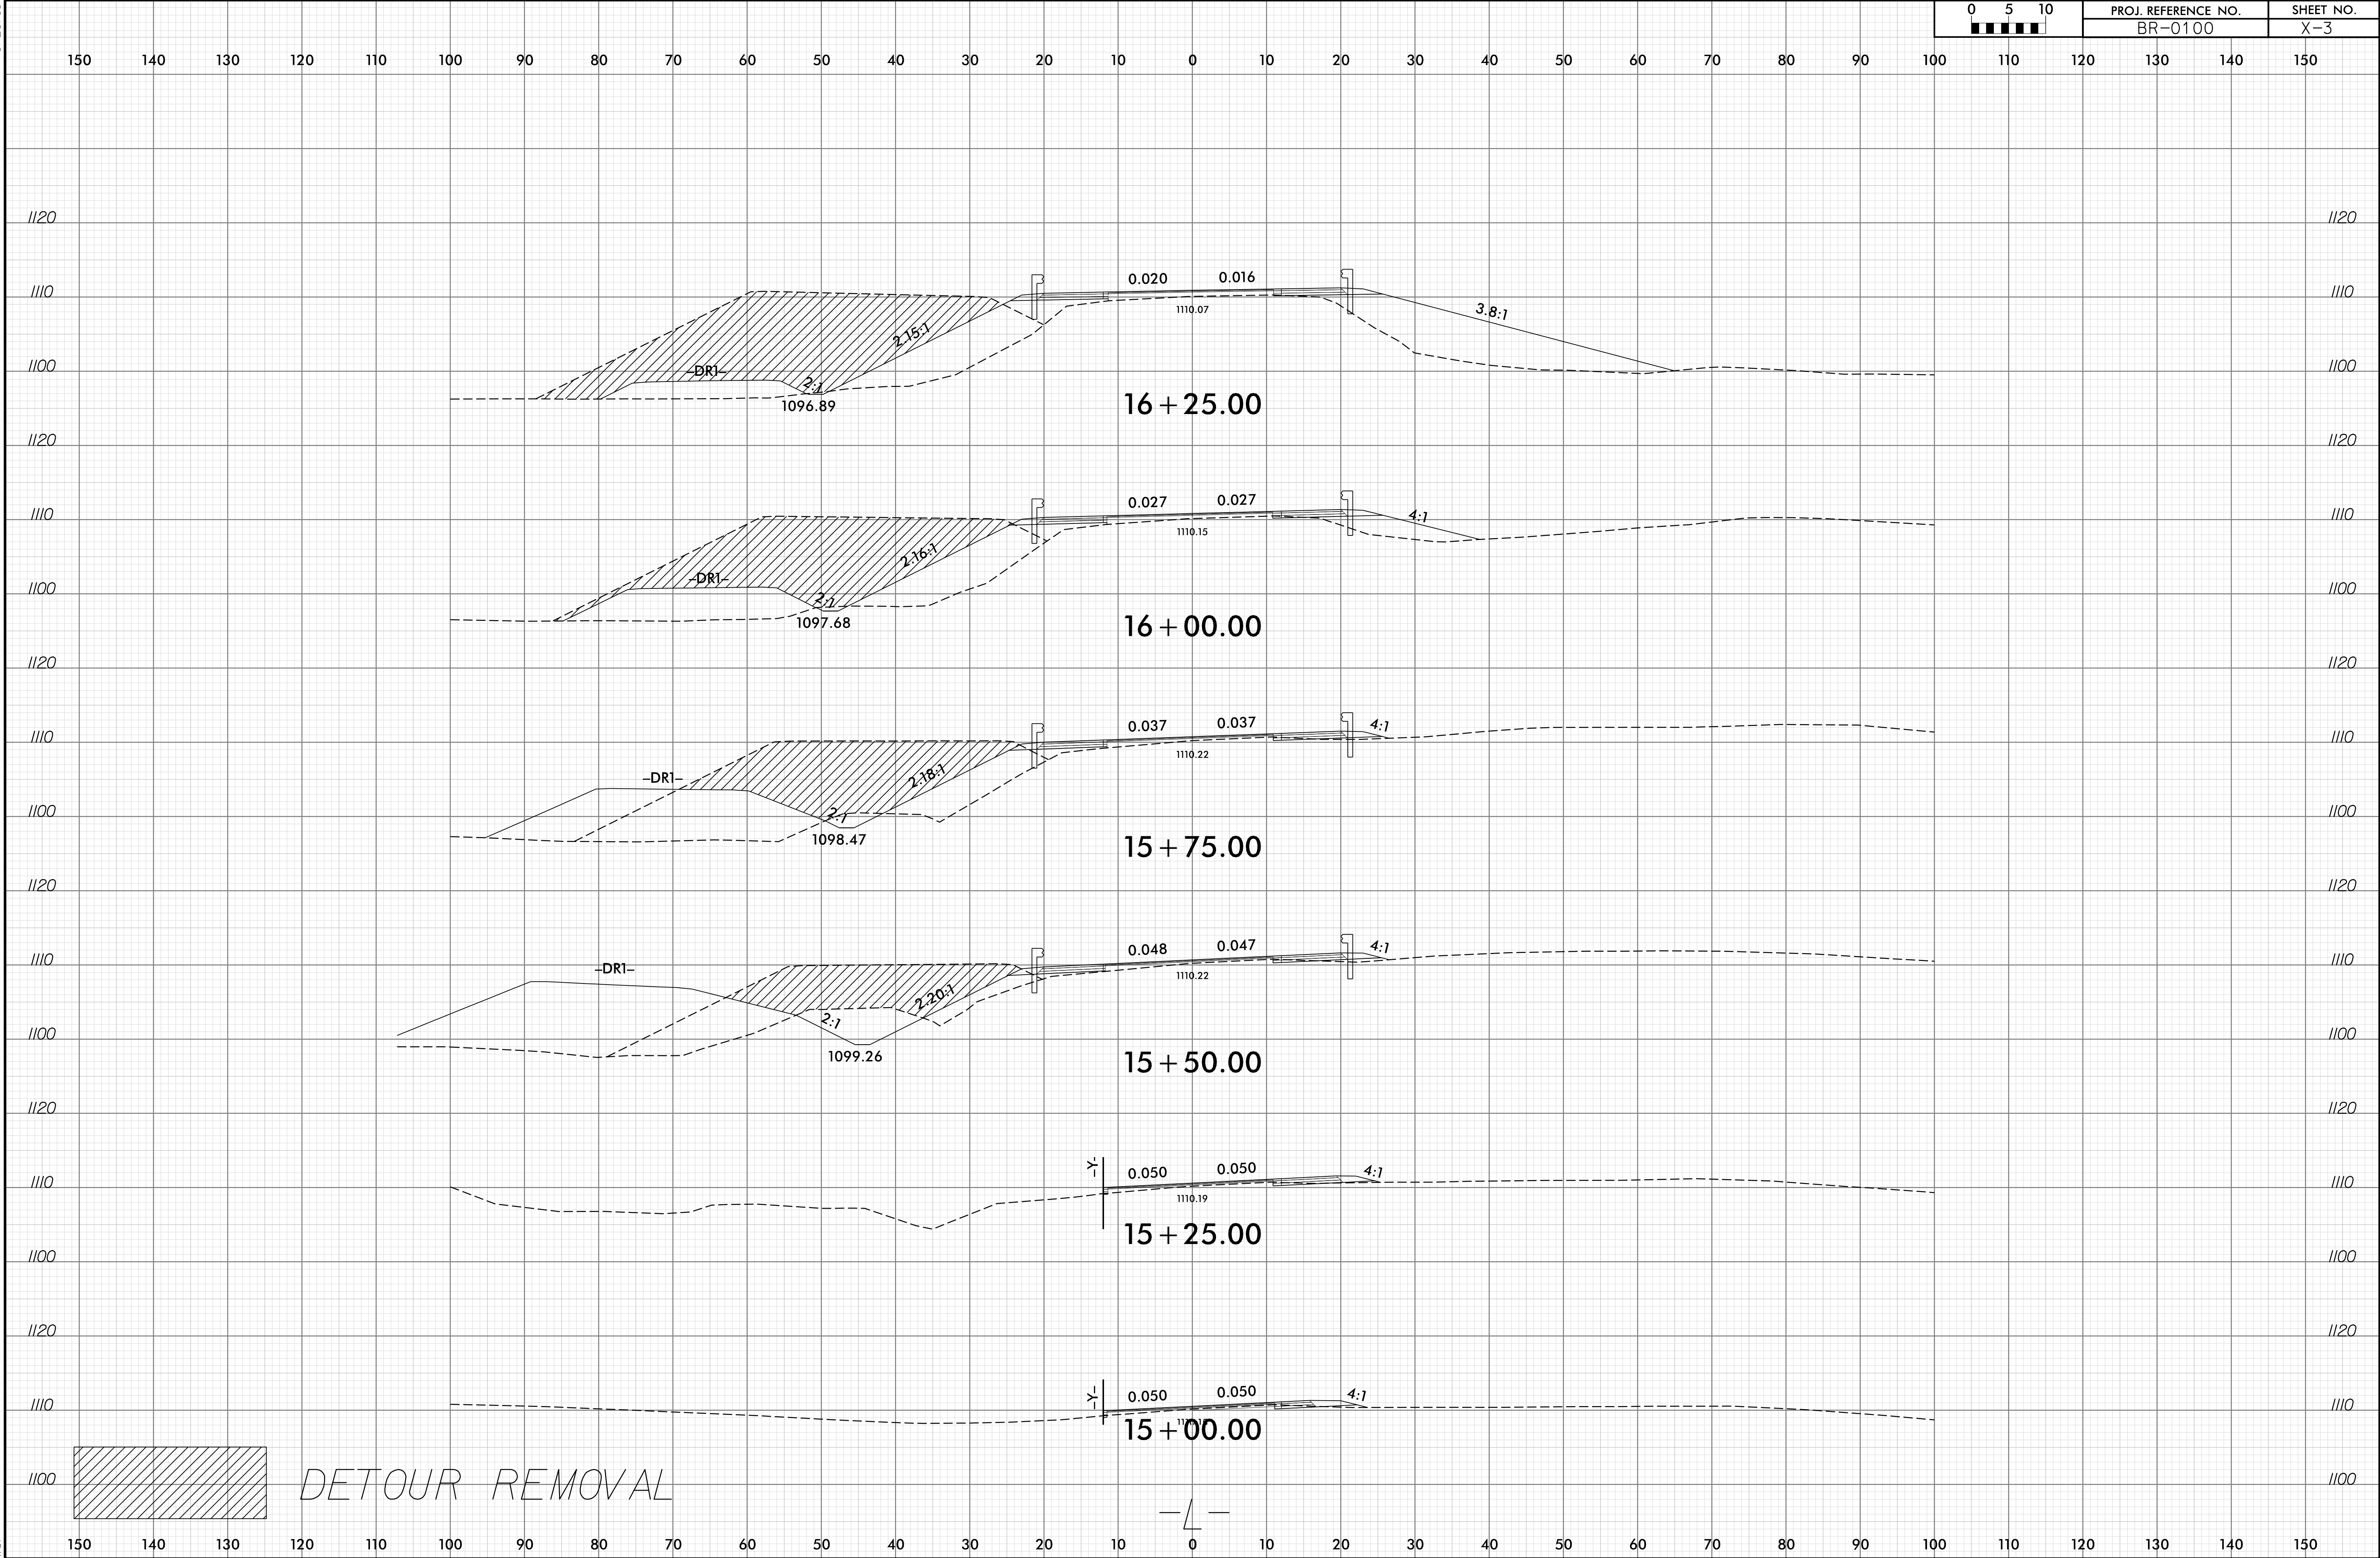


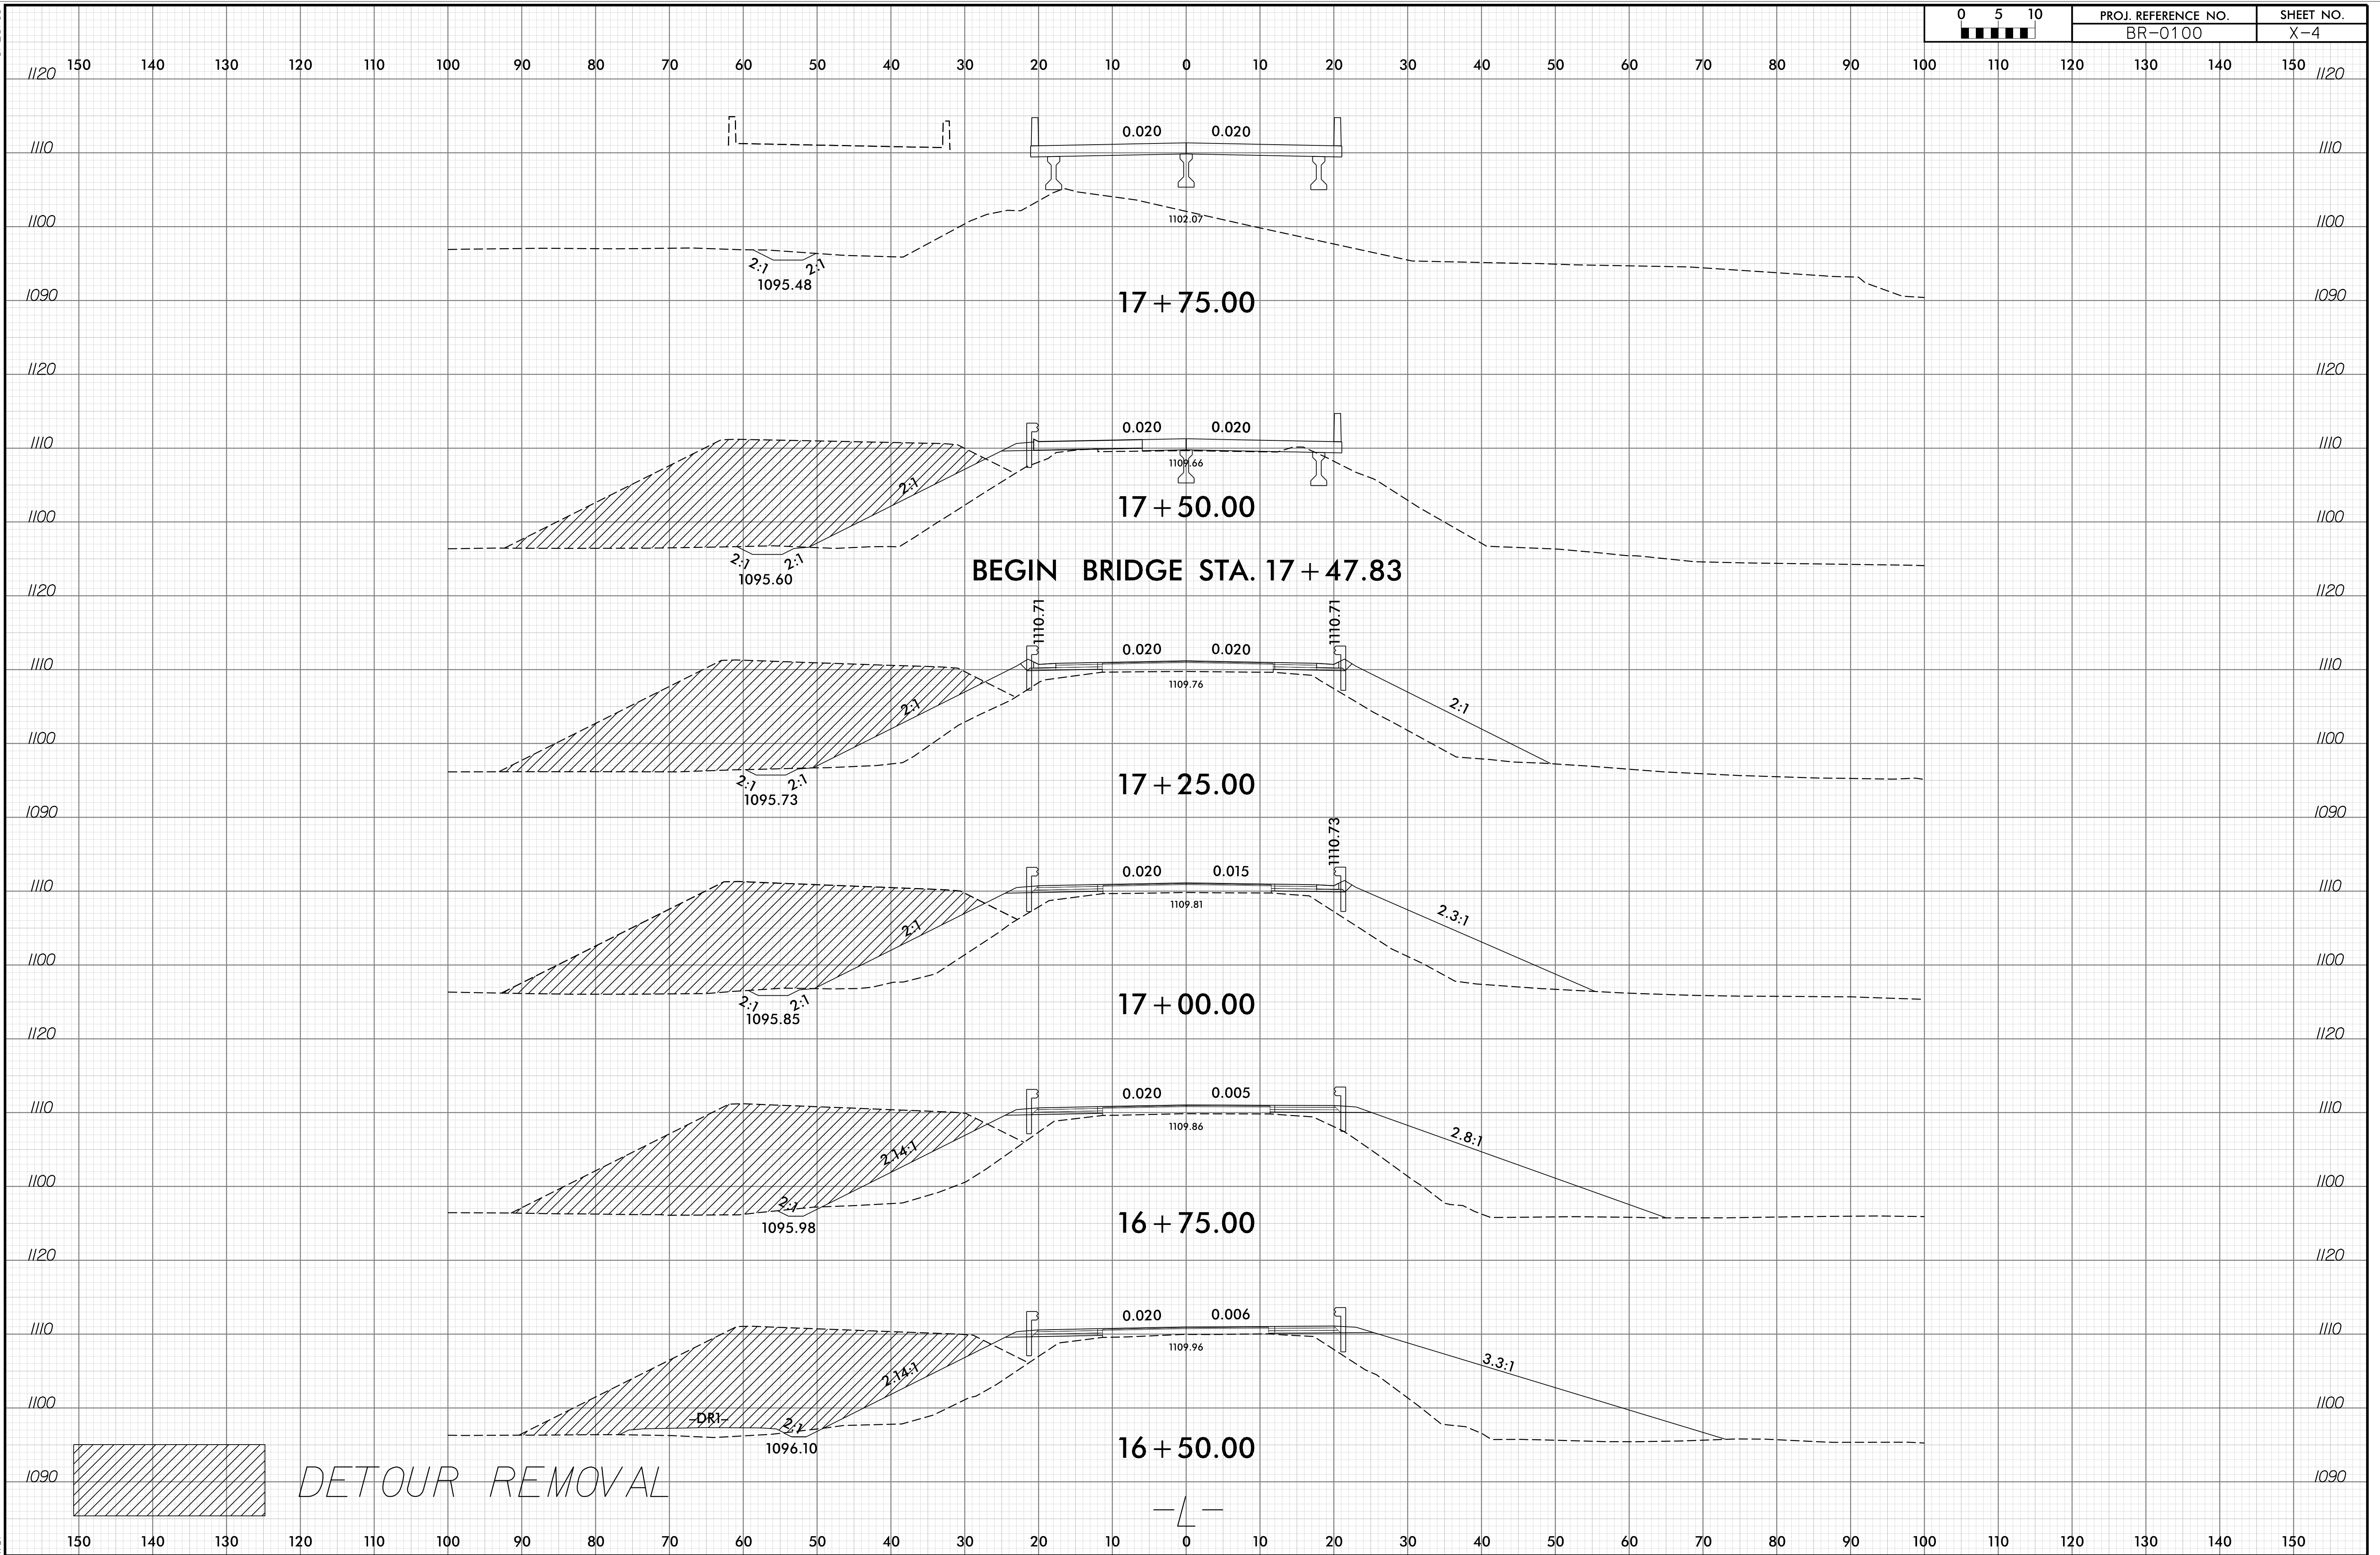


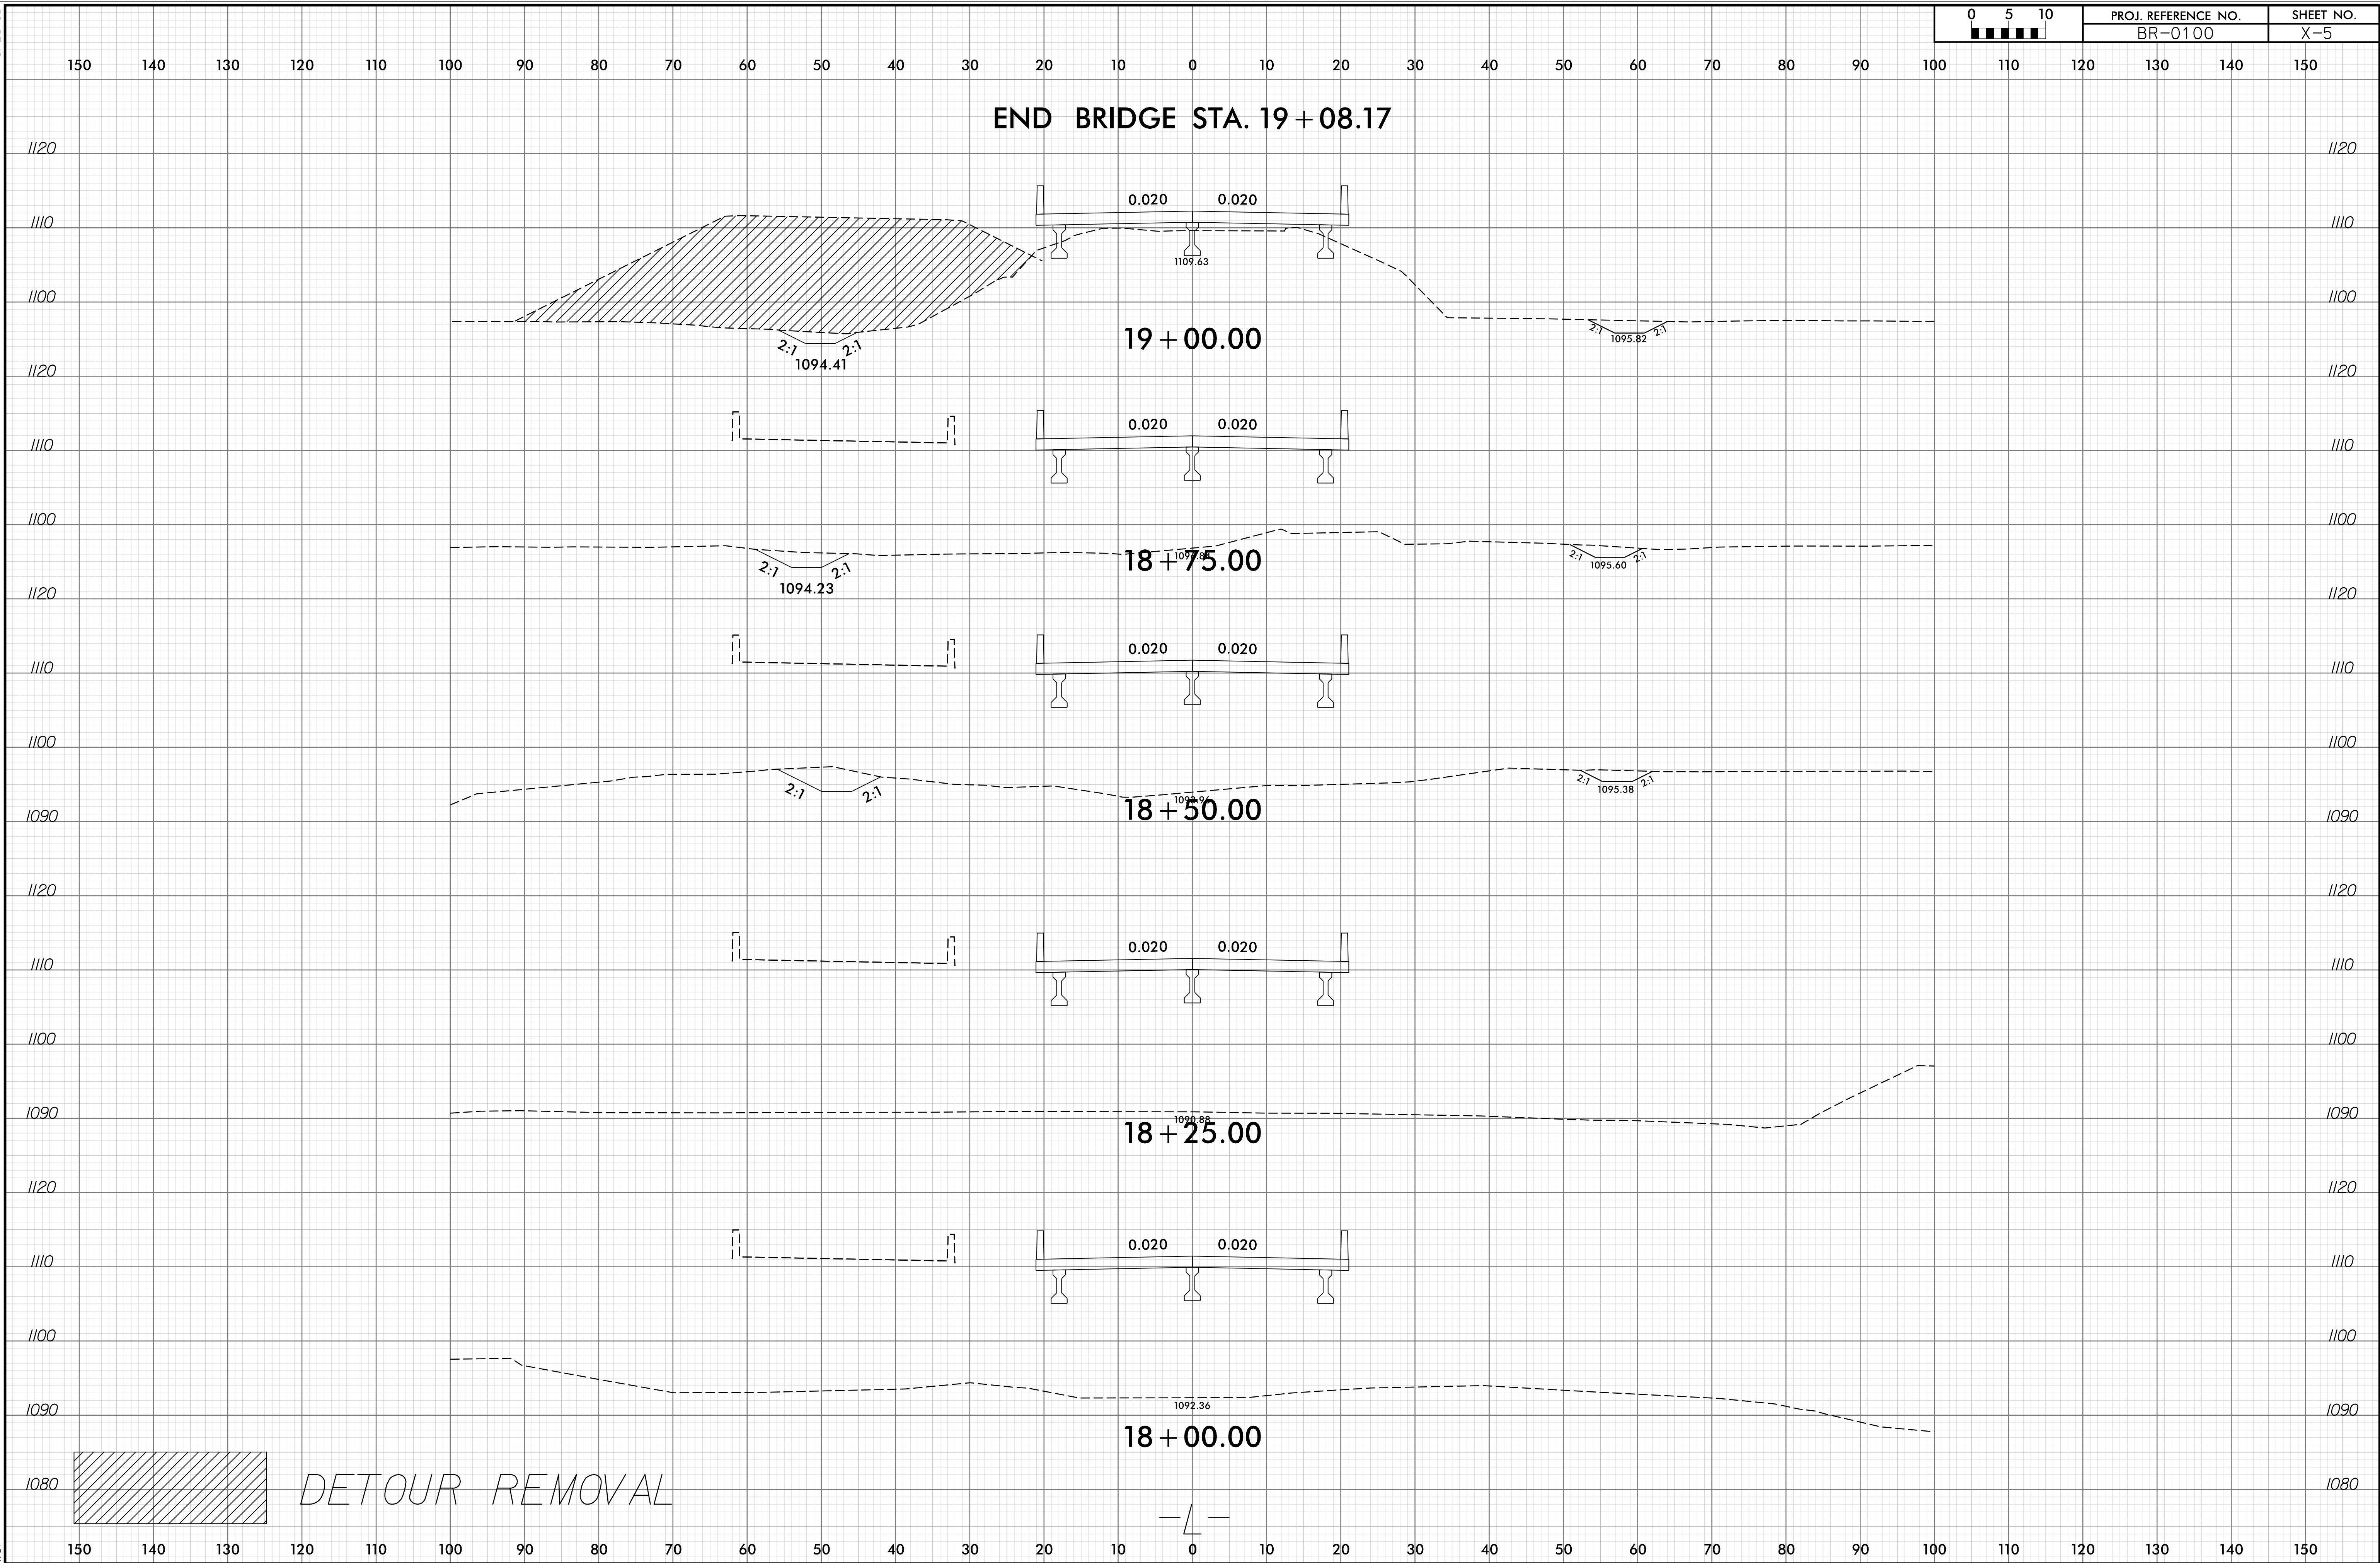


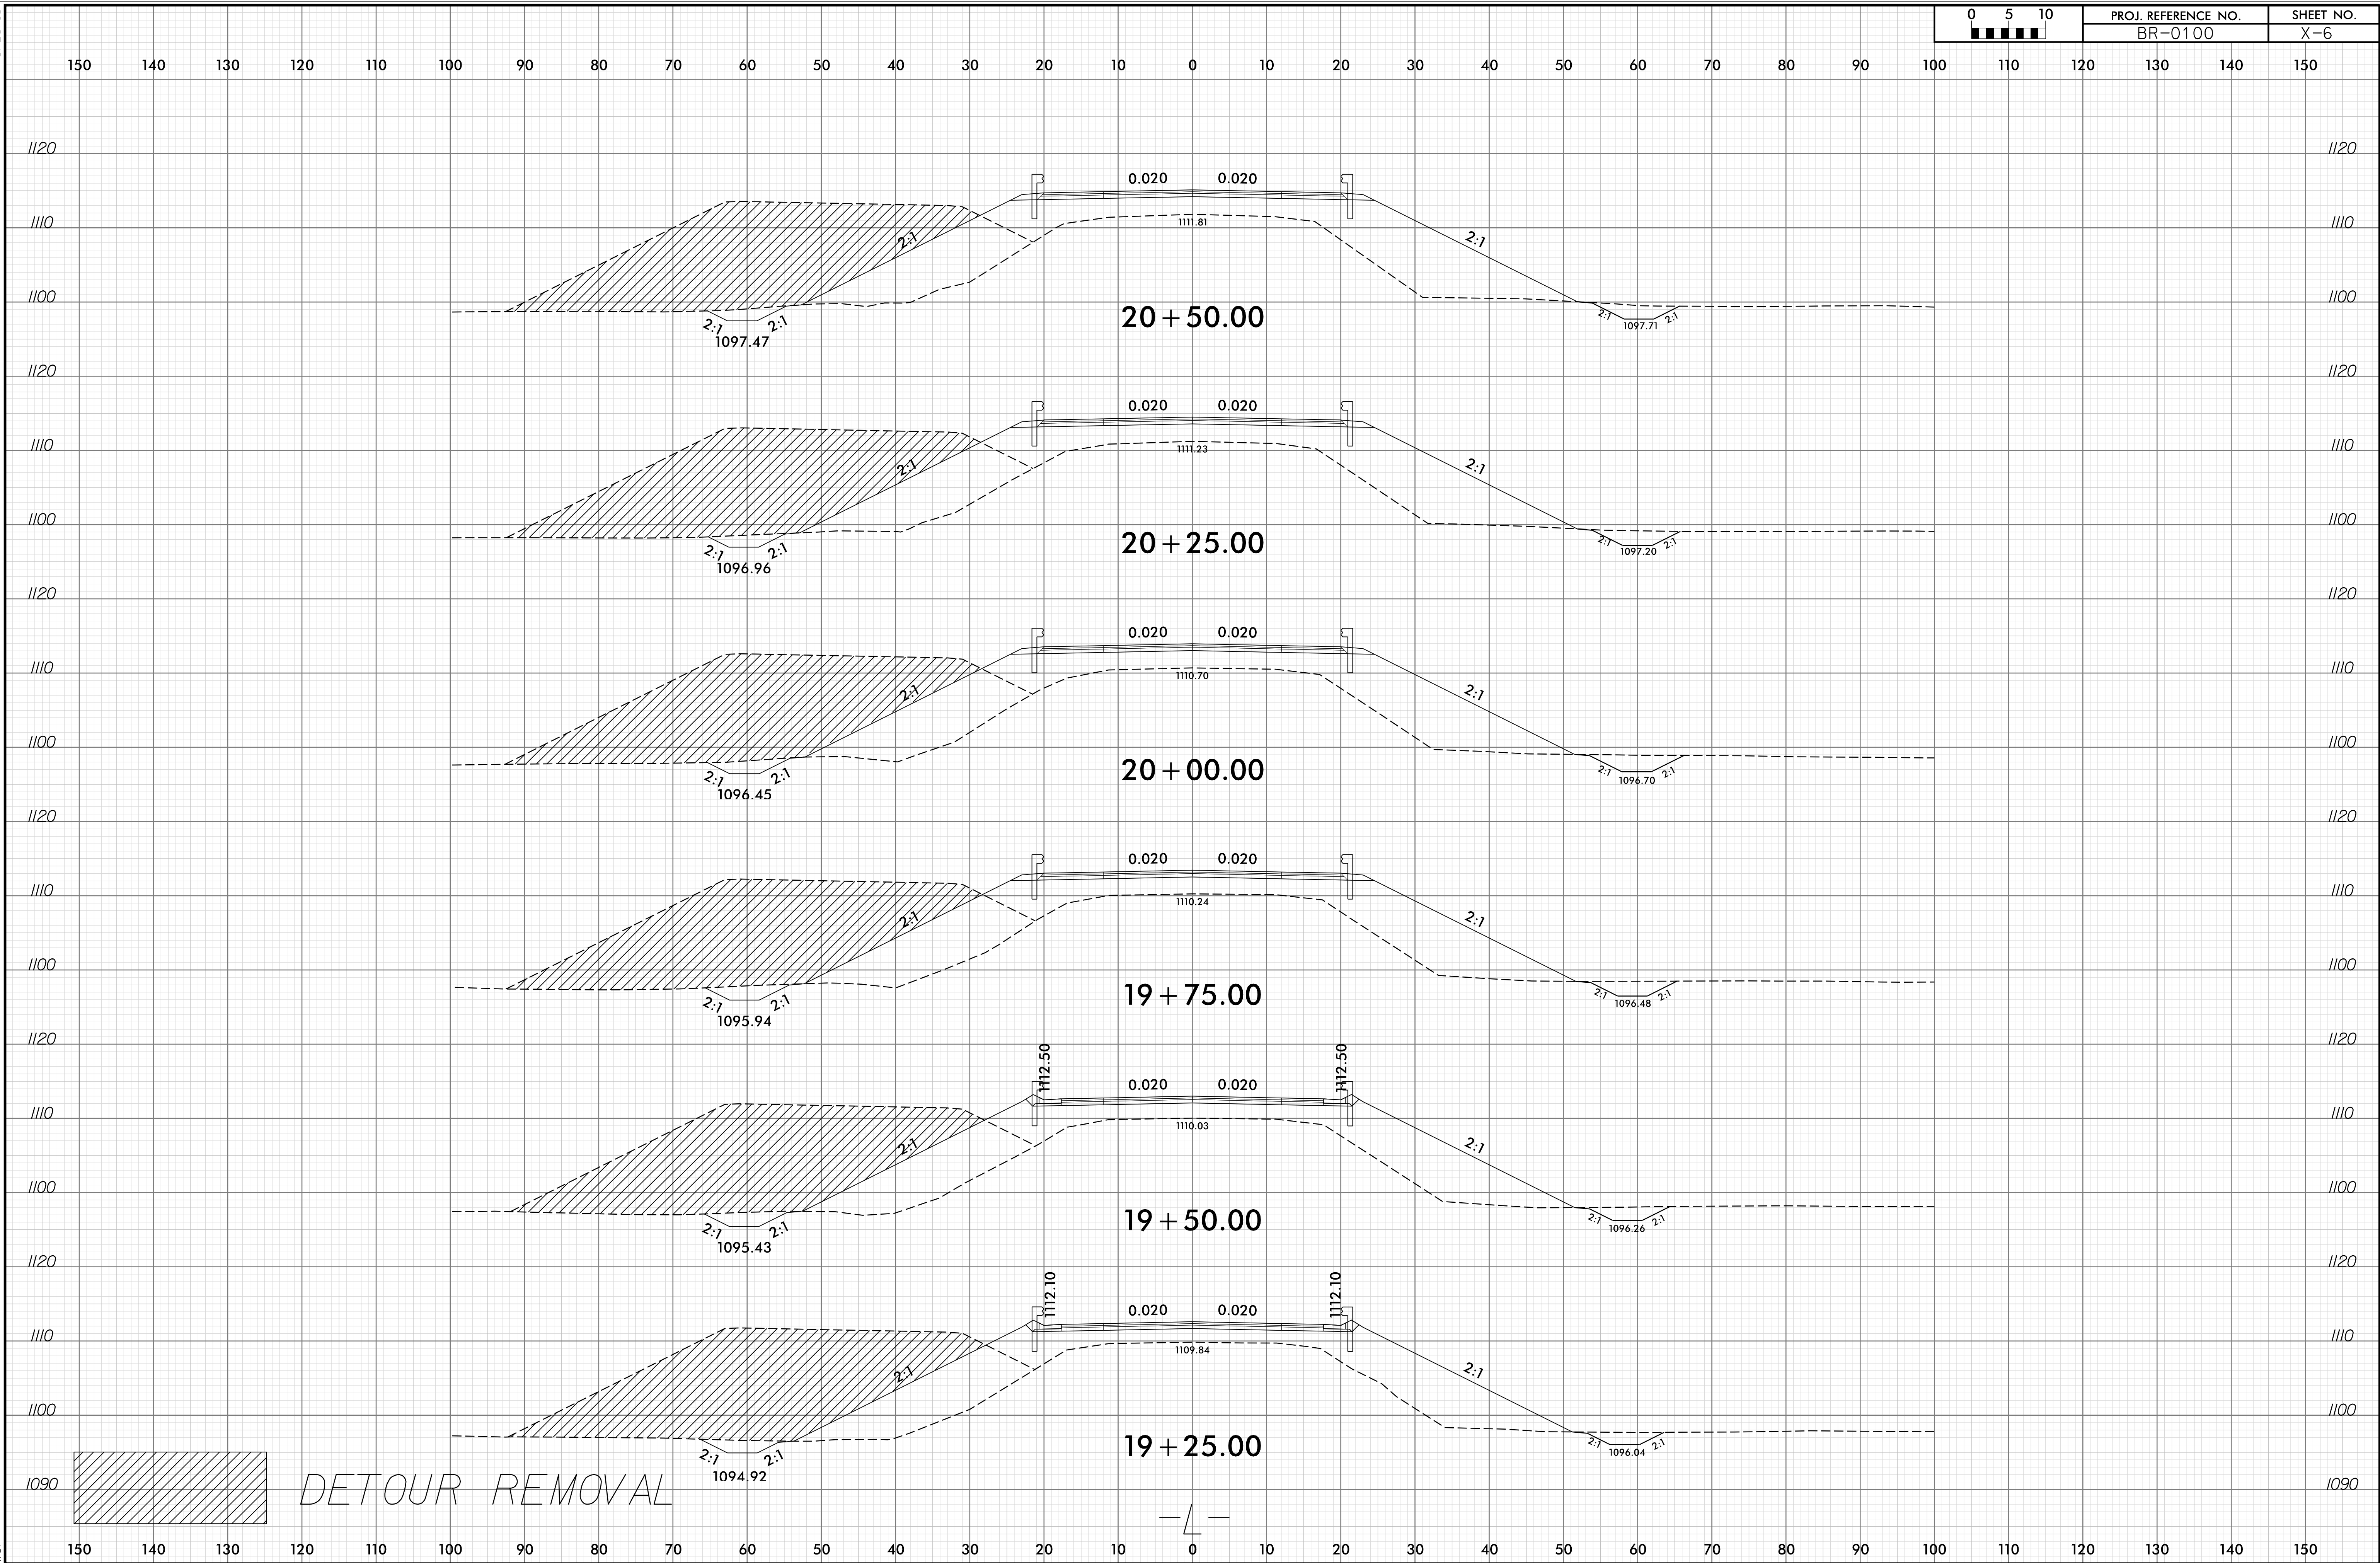


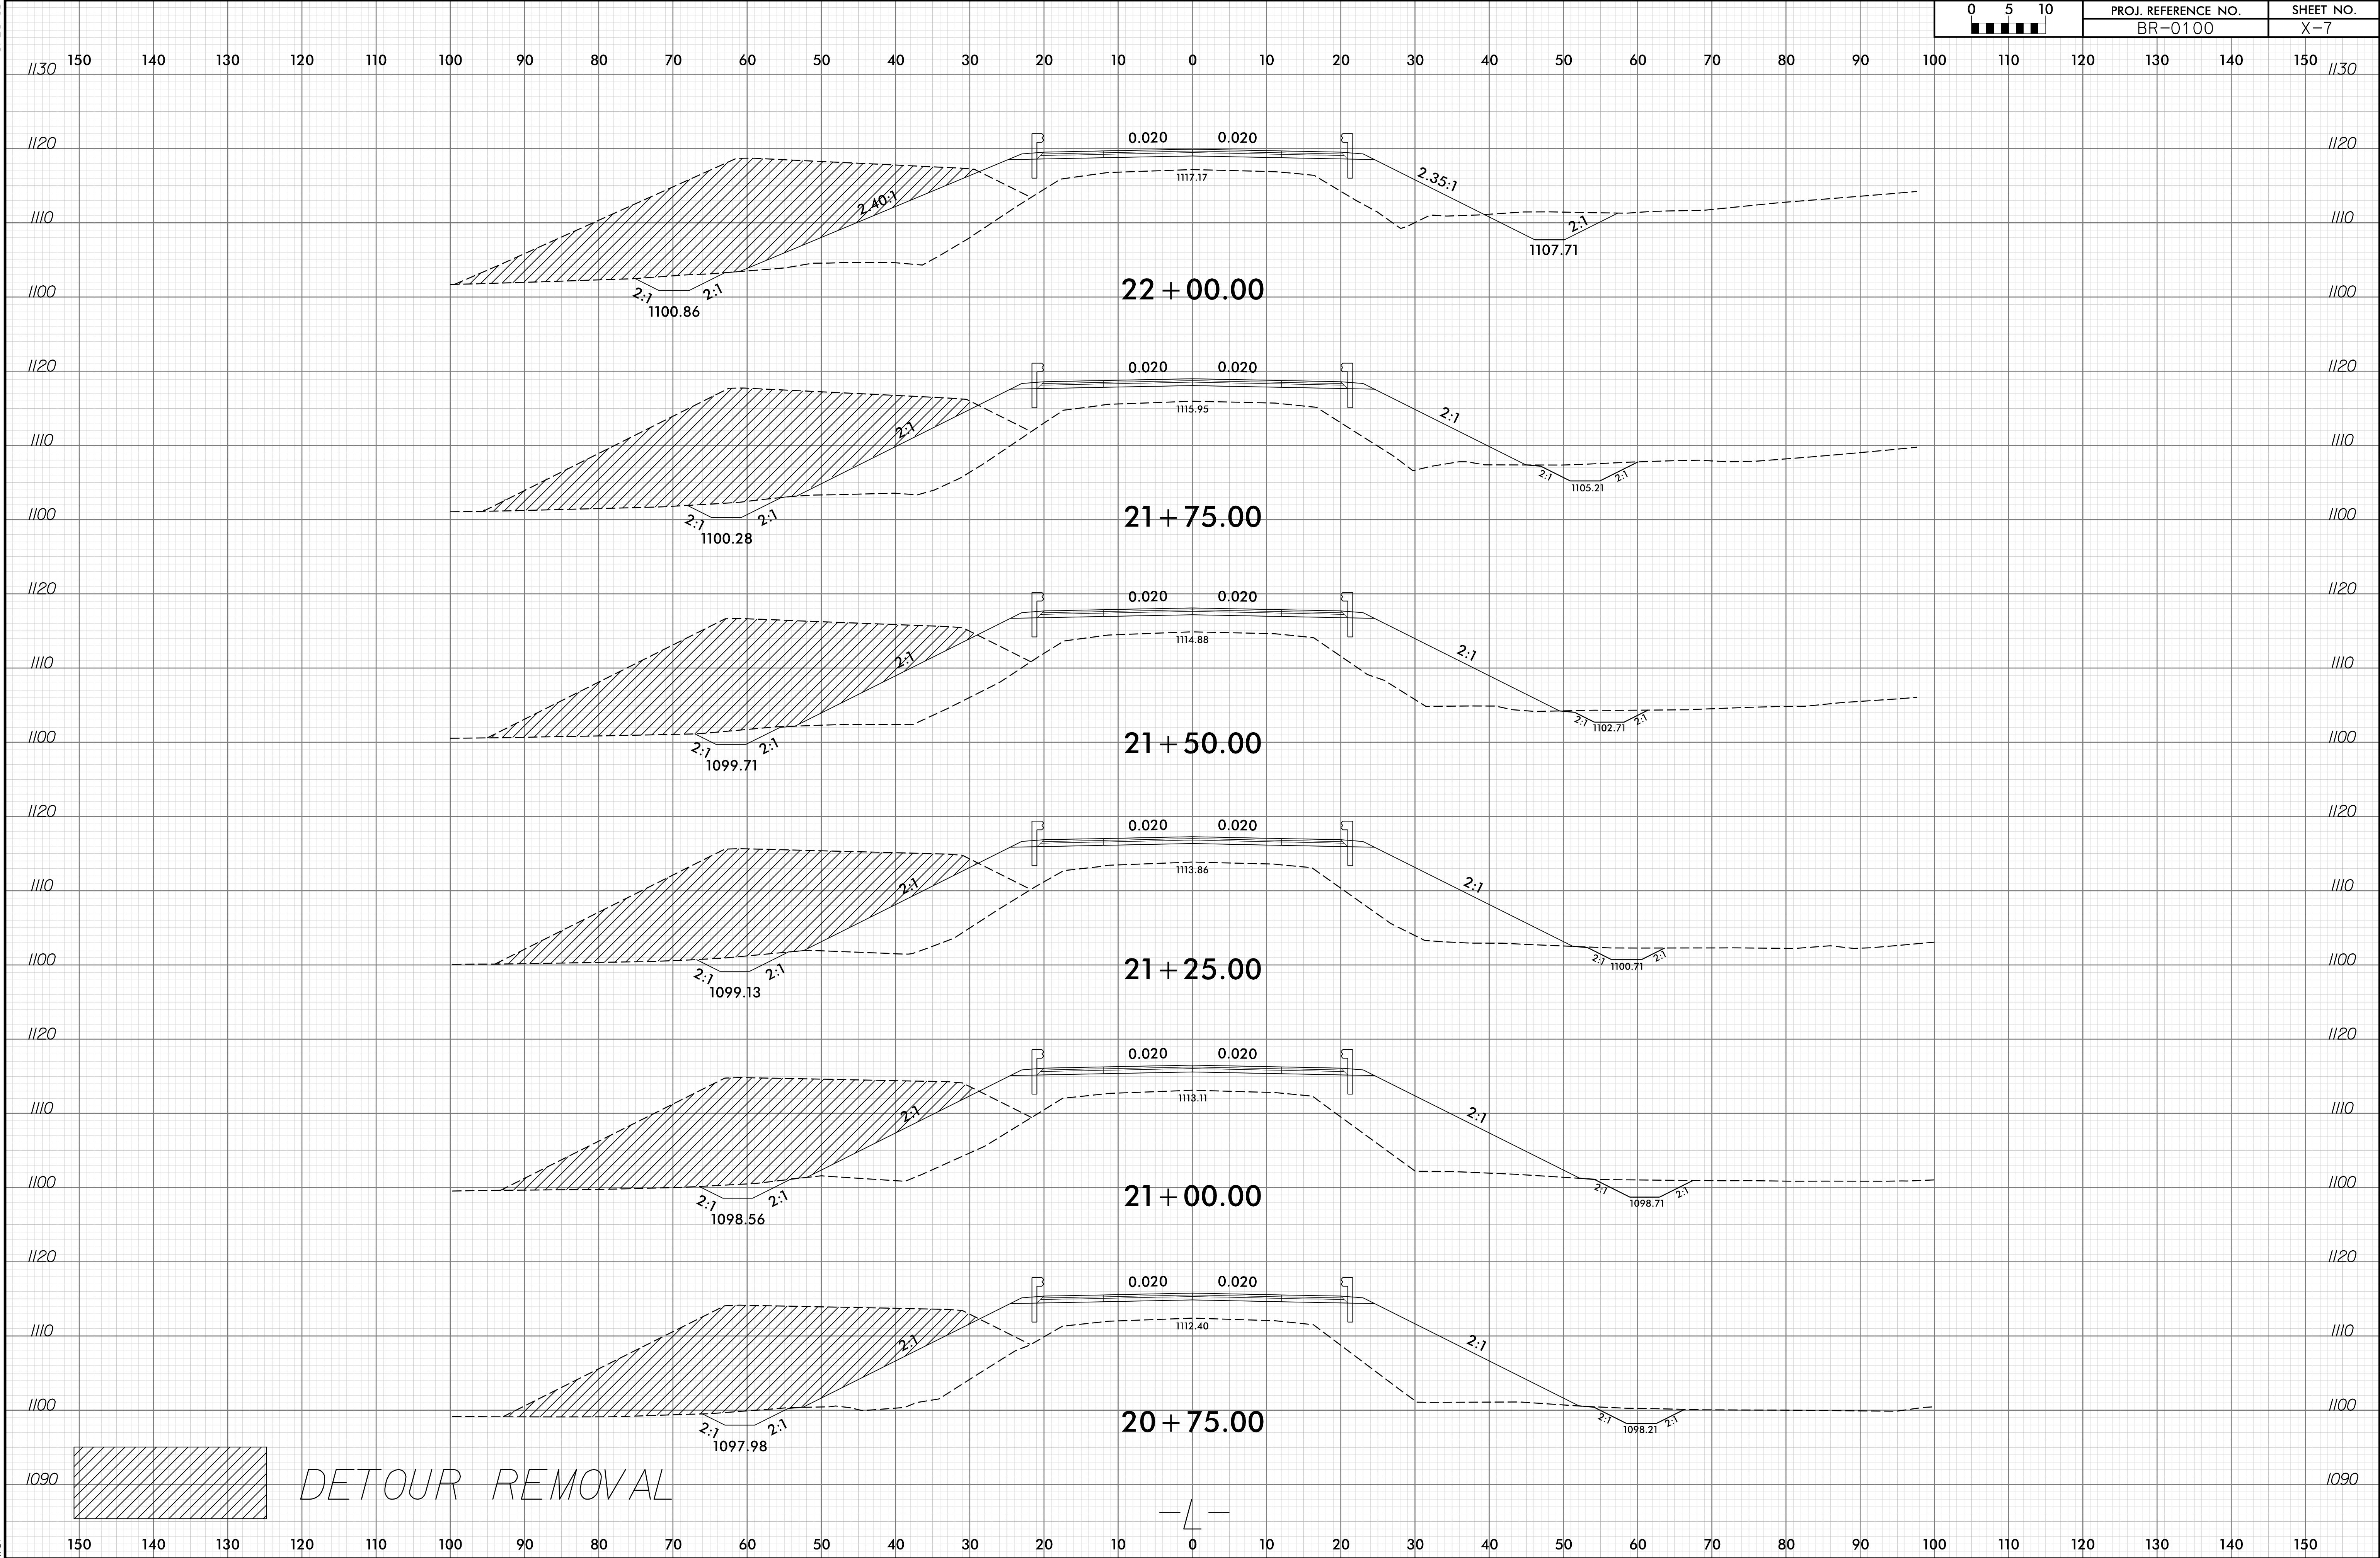

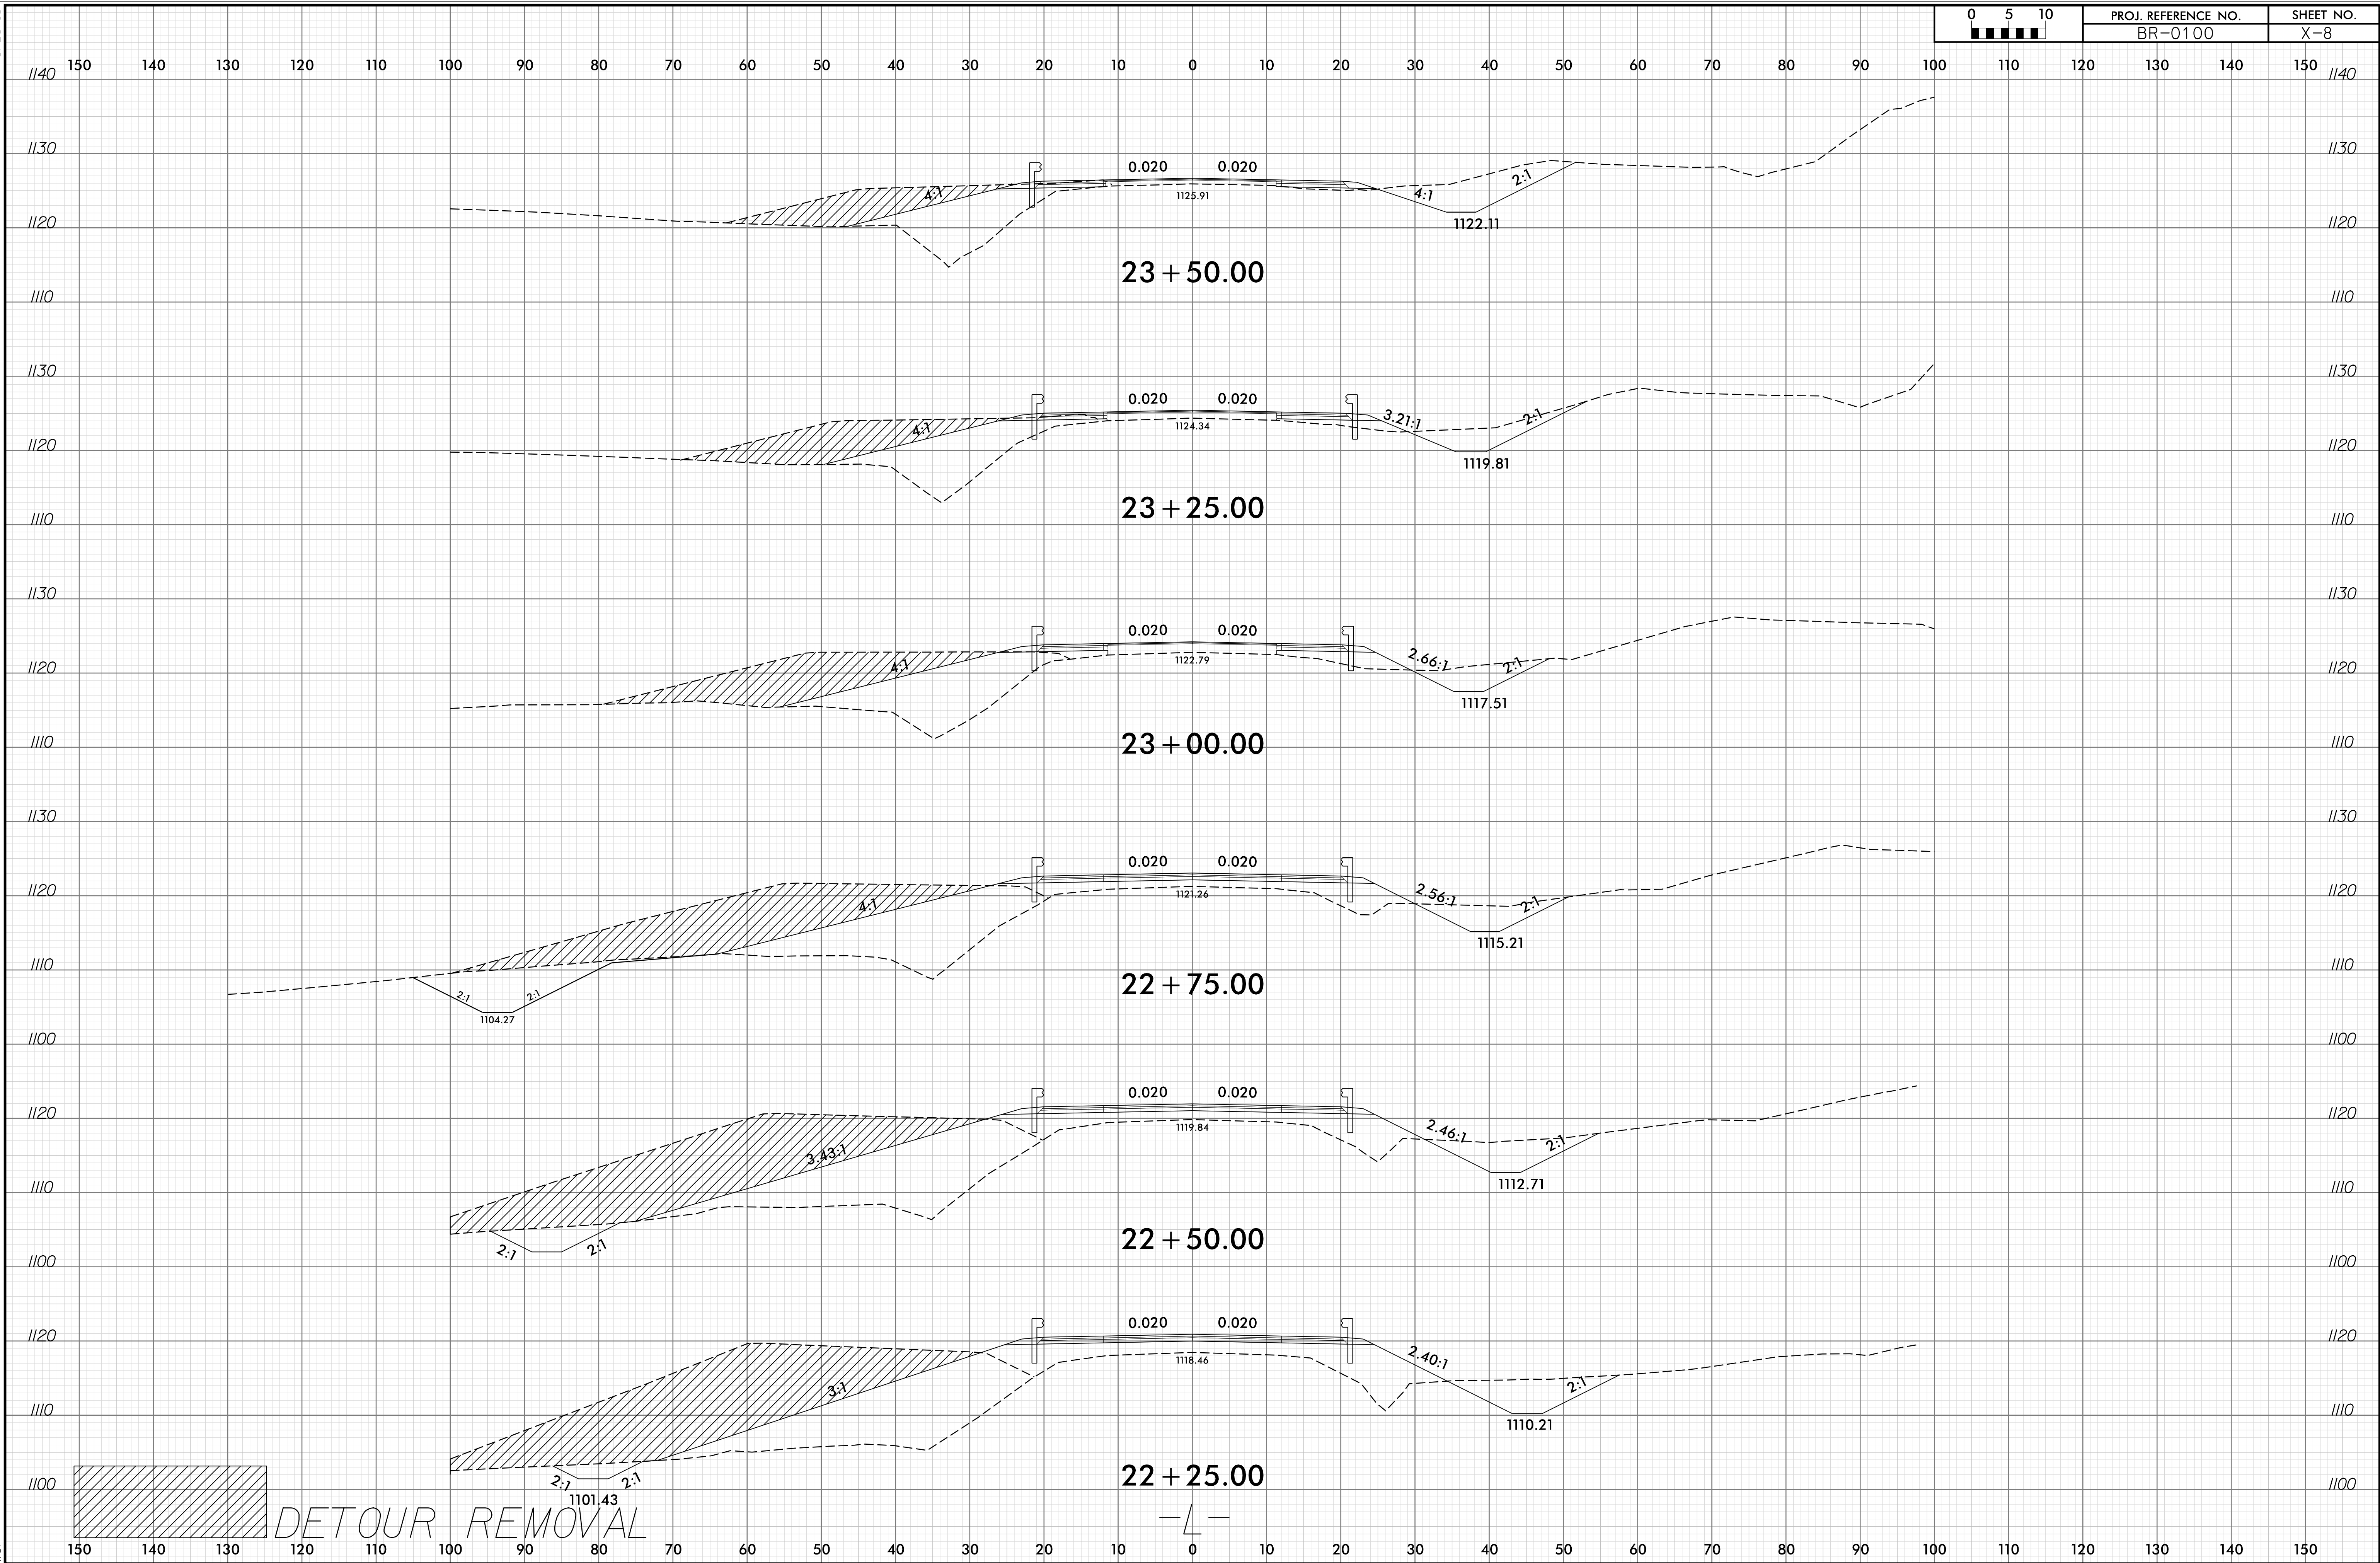

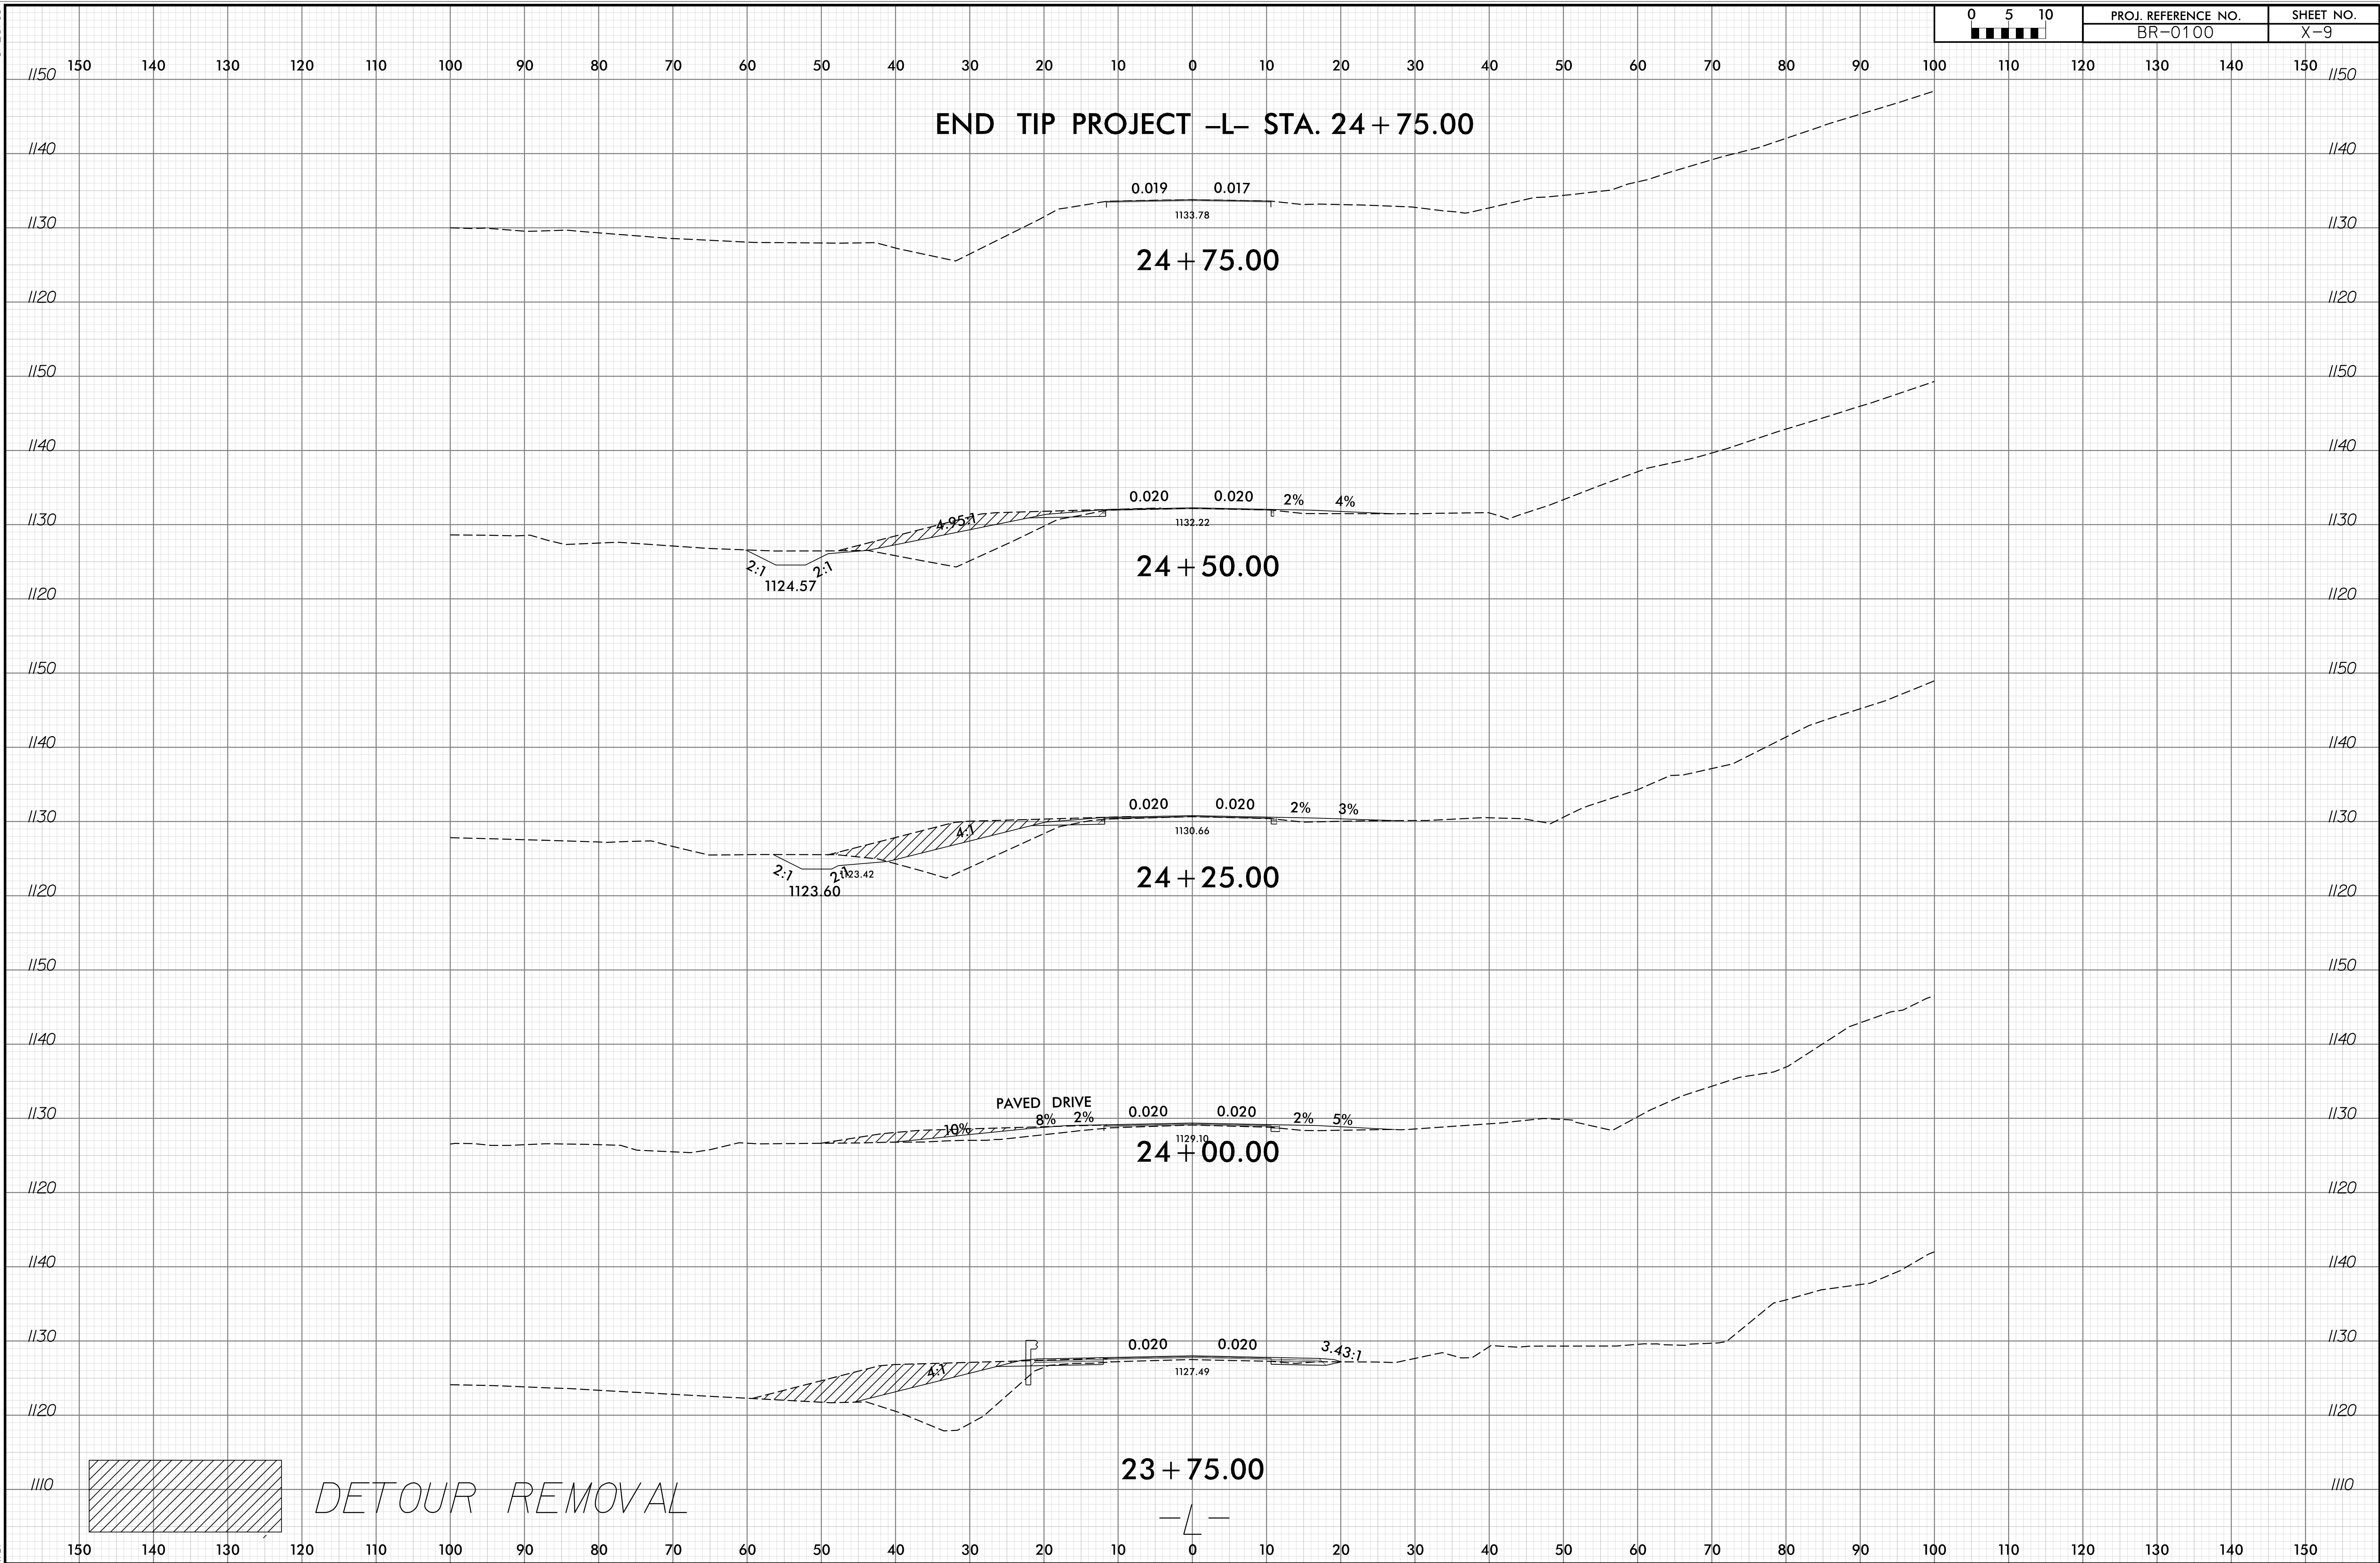


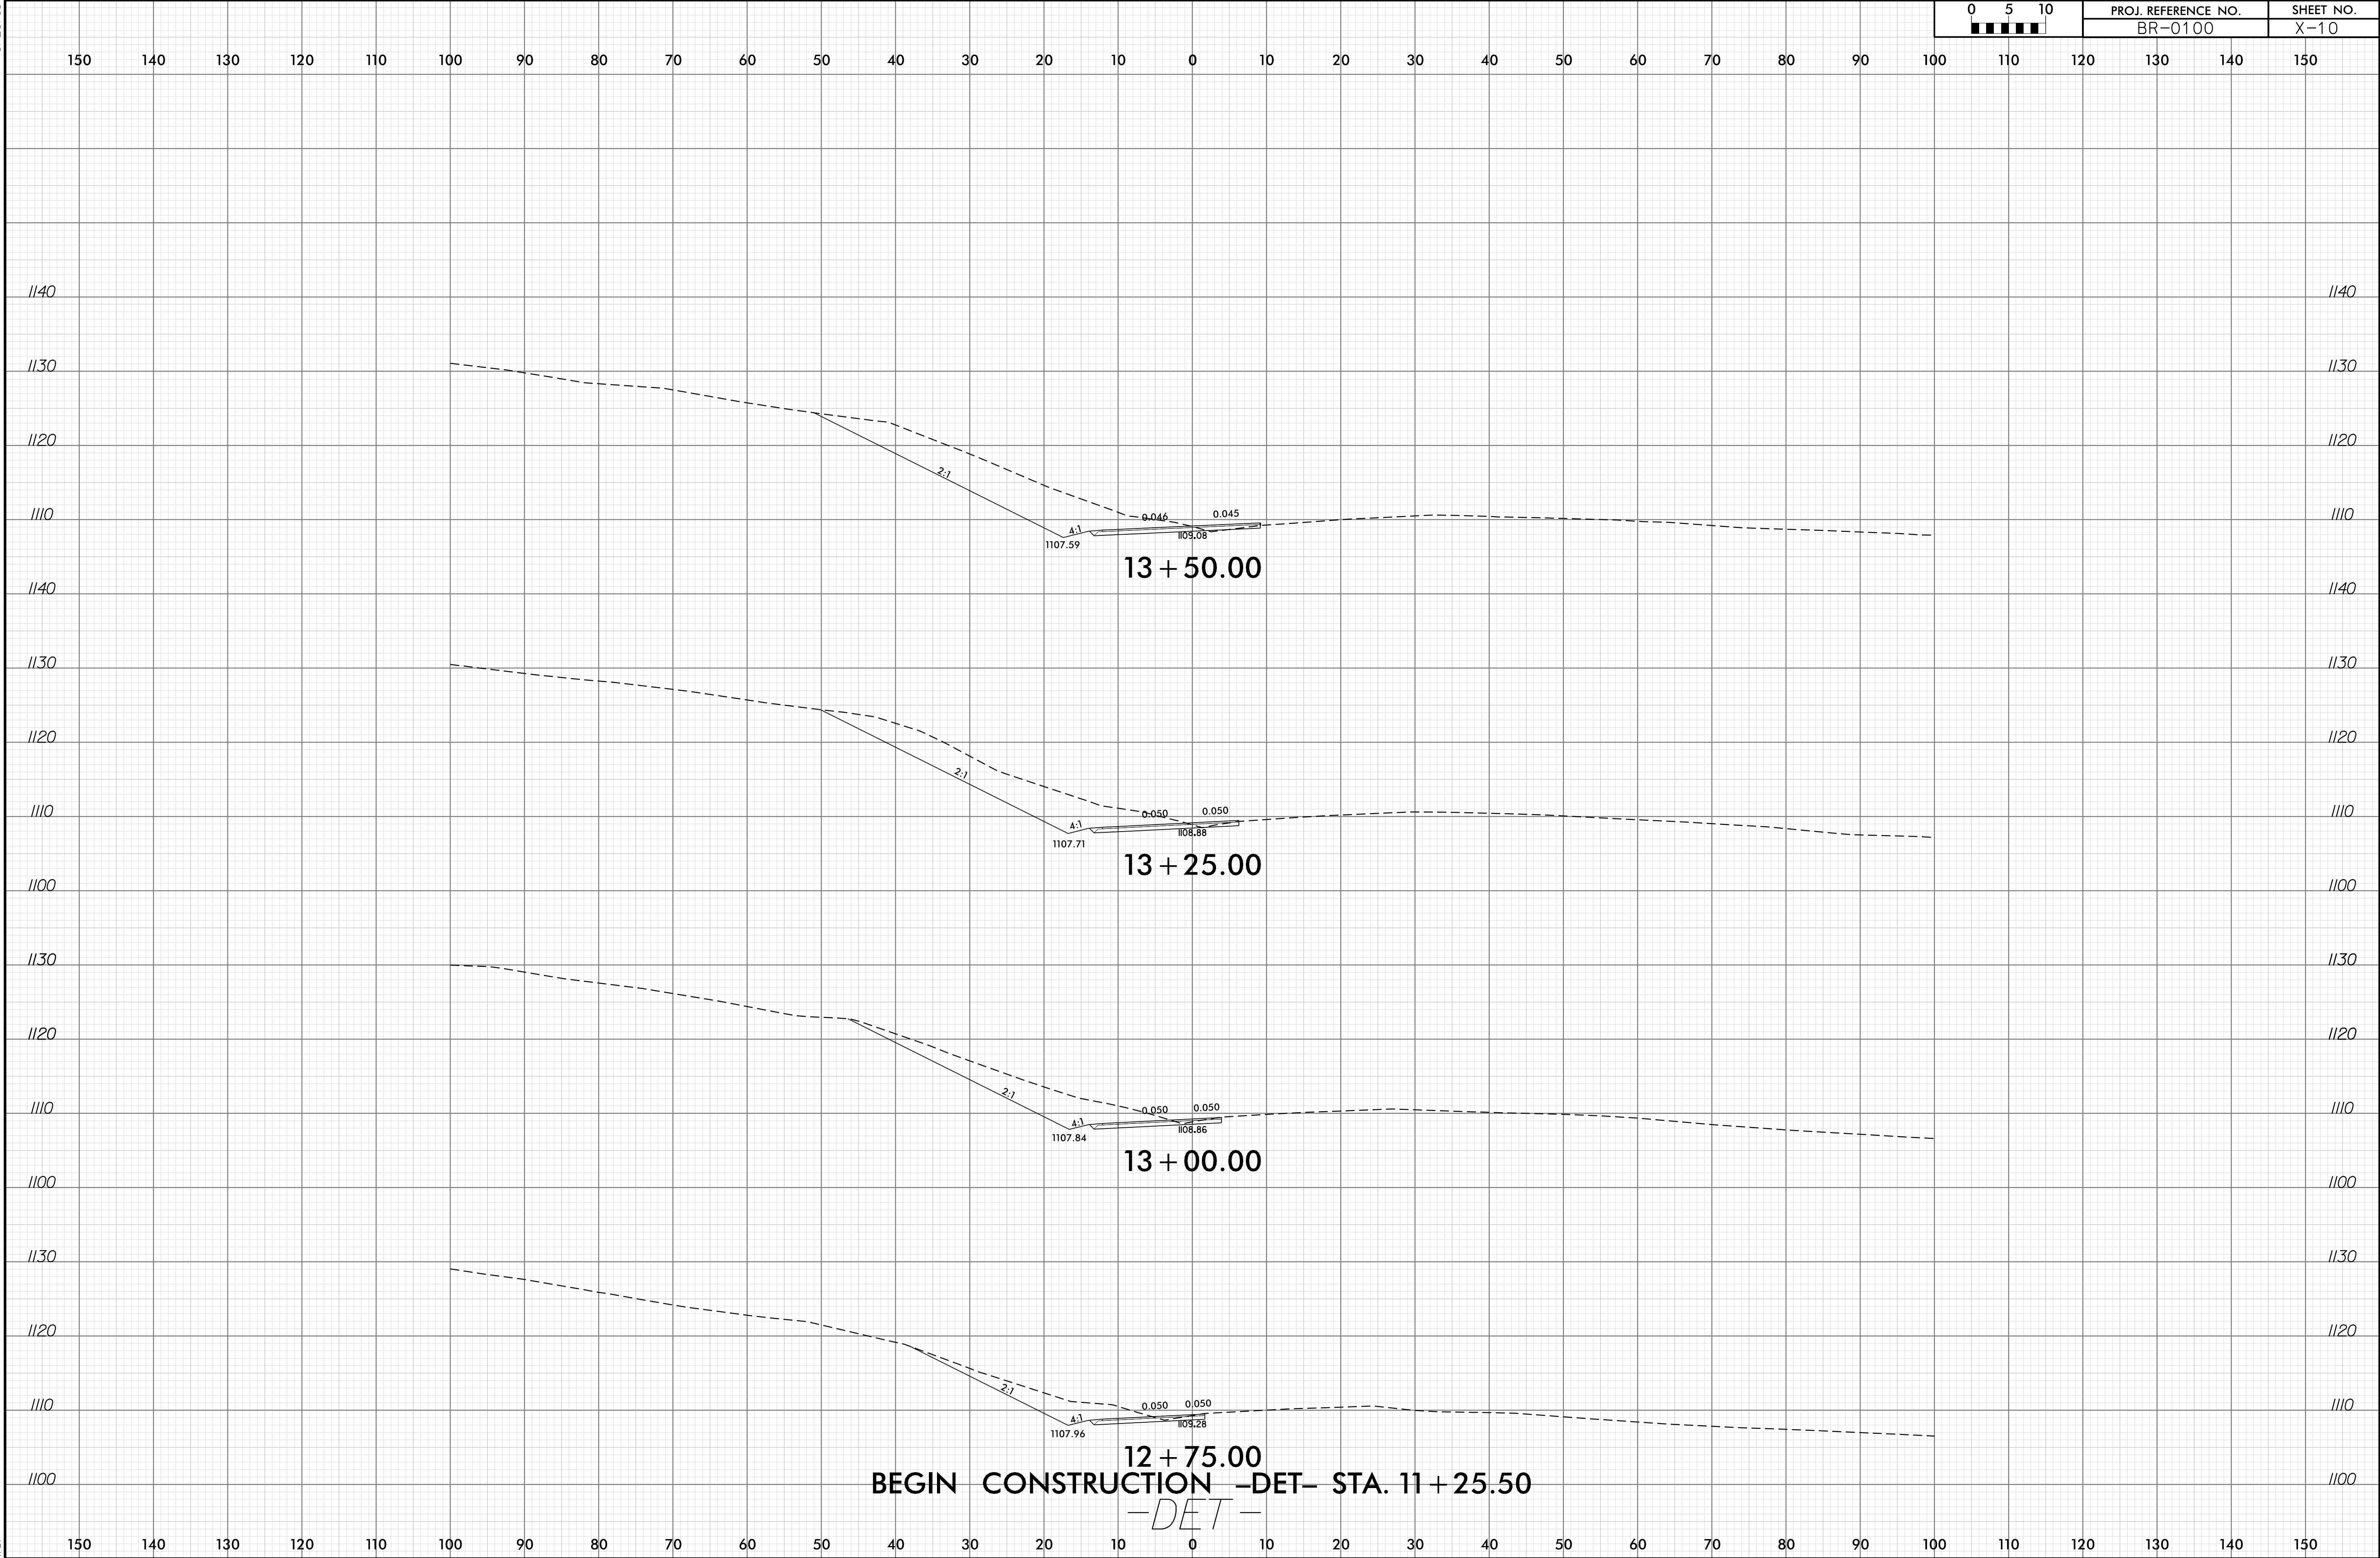

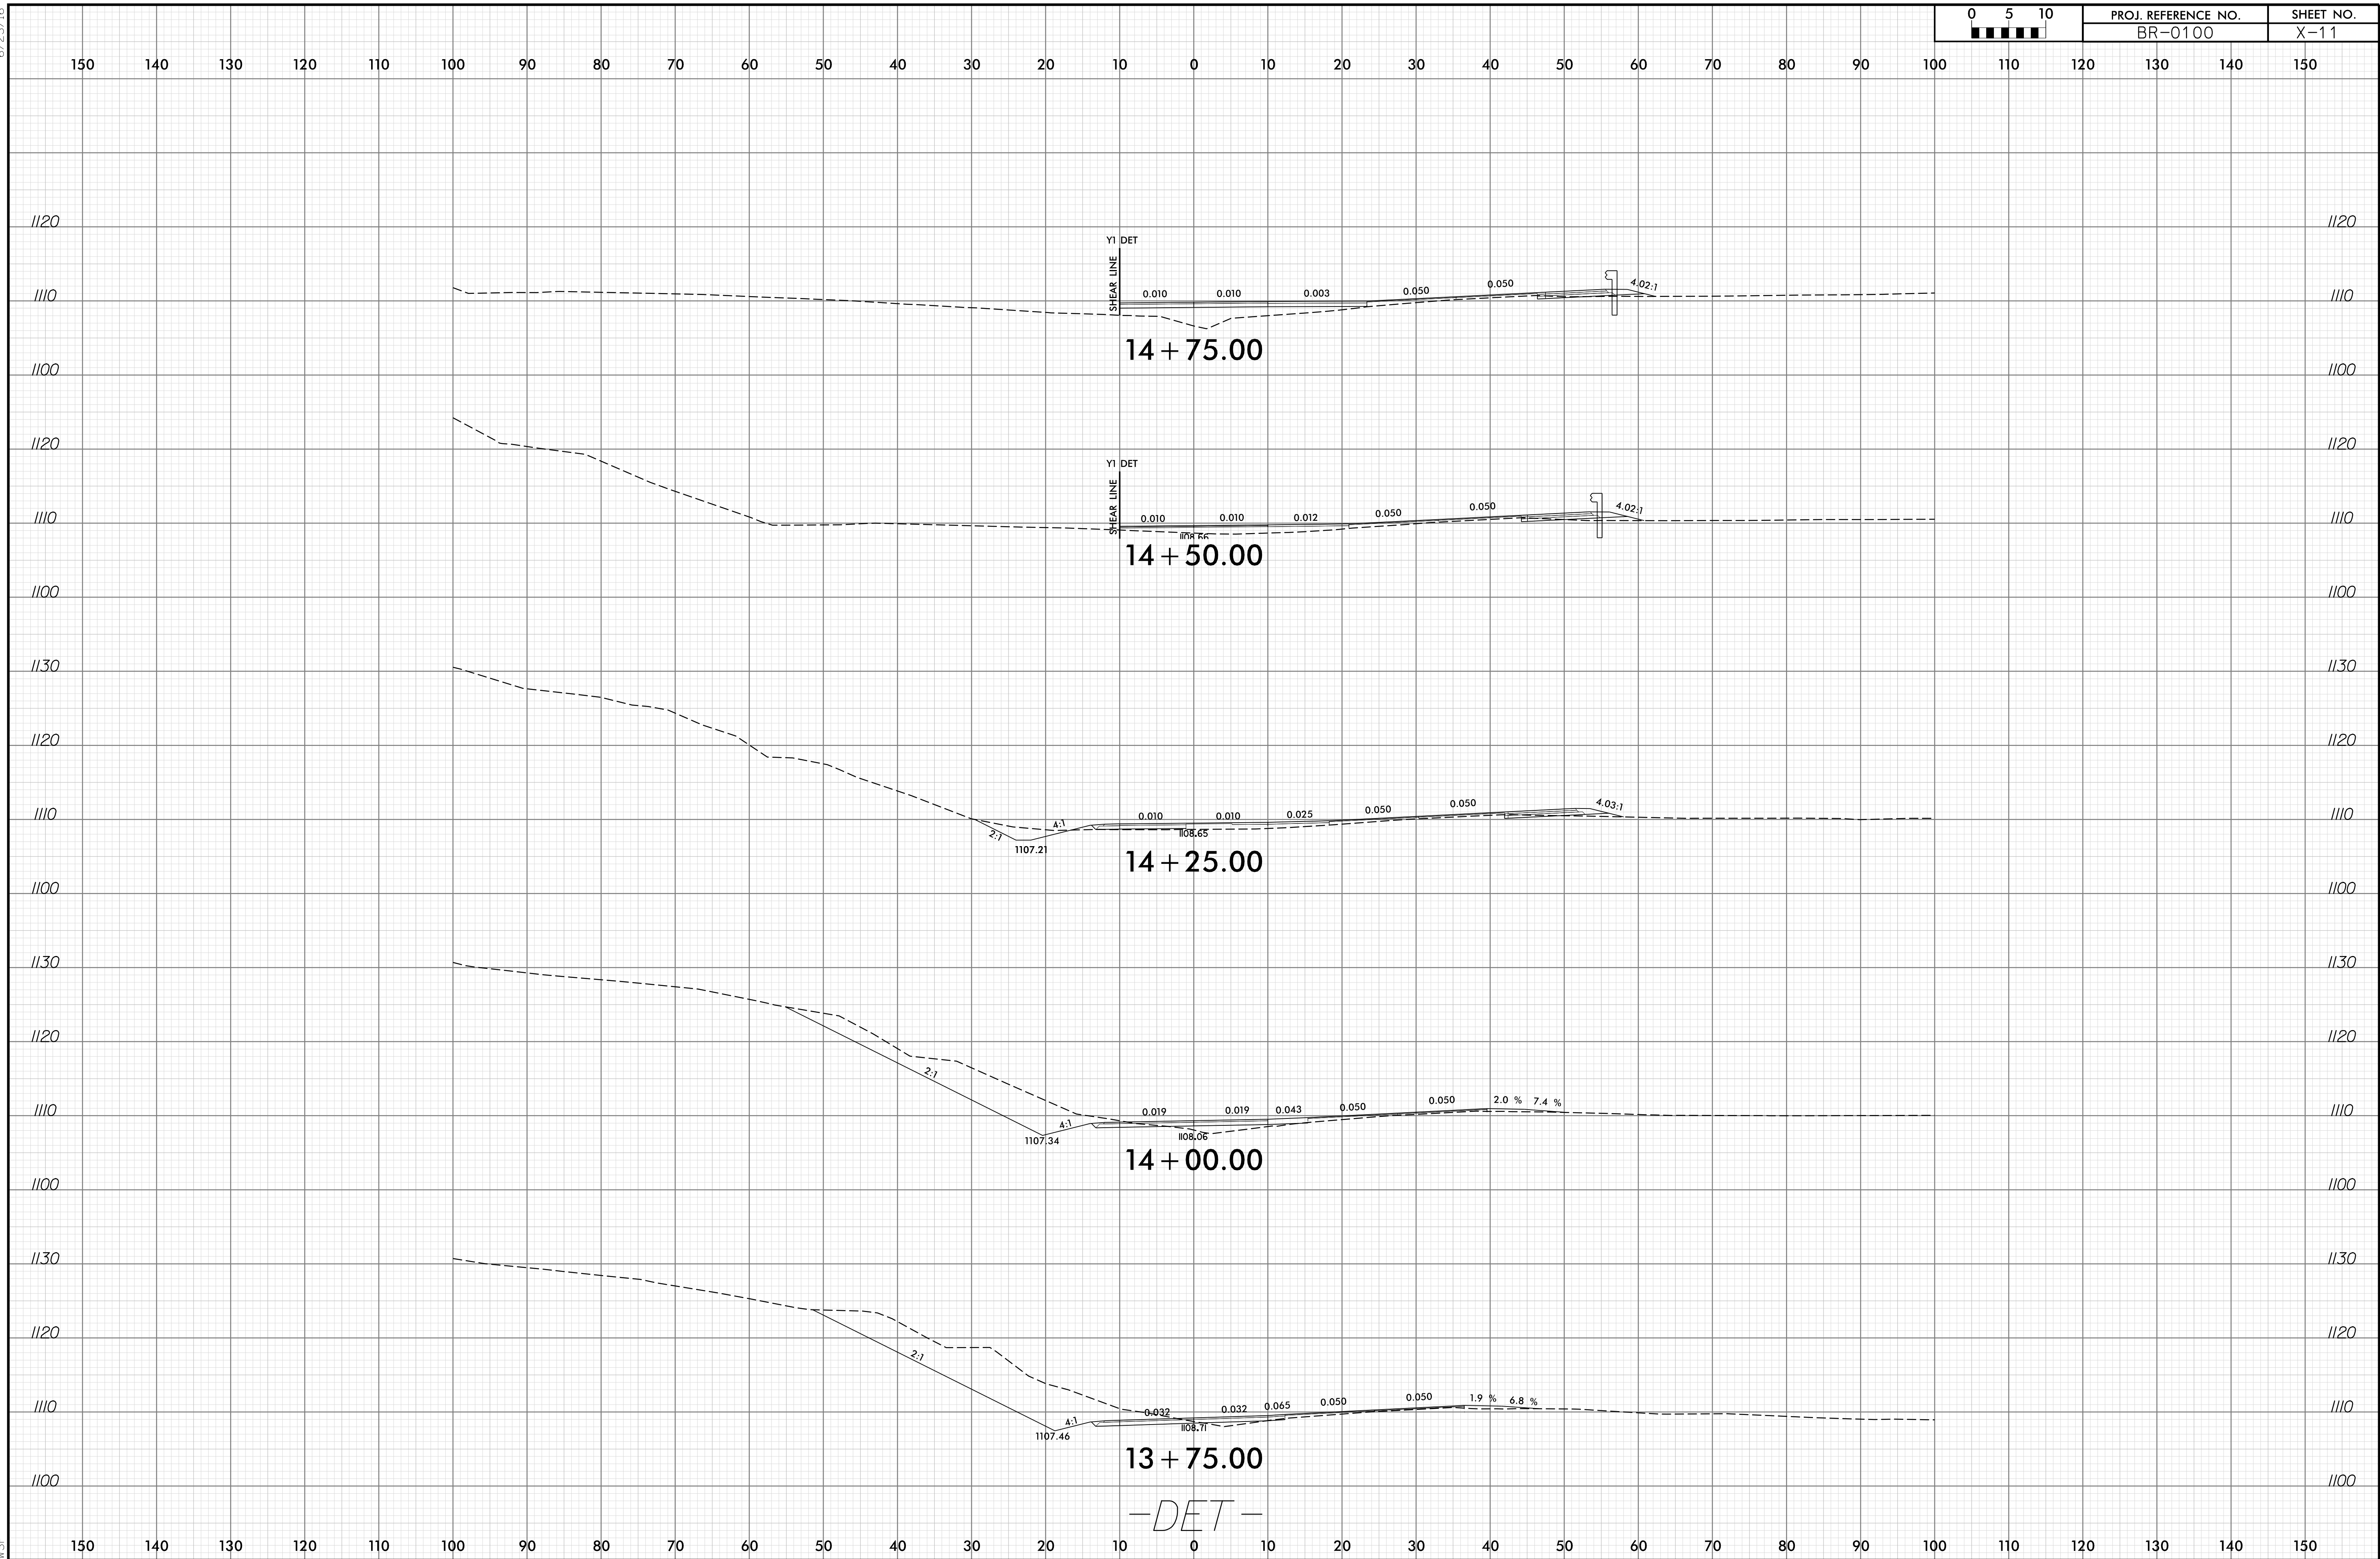



6/23/16

05-JUN-2024 08:21
V:\B-CorridorModeling\BR-0100_rdu_XPL_DET.dgn

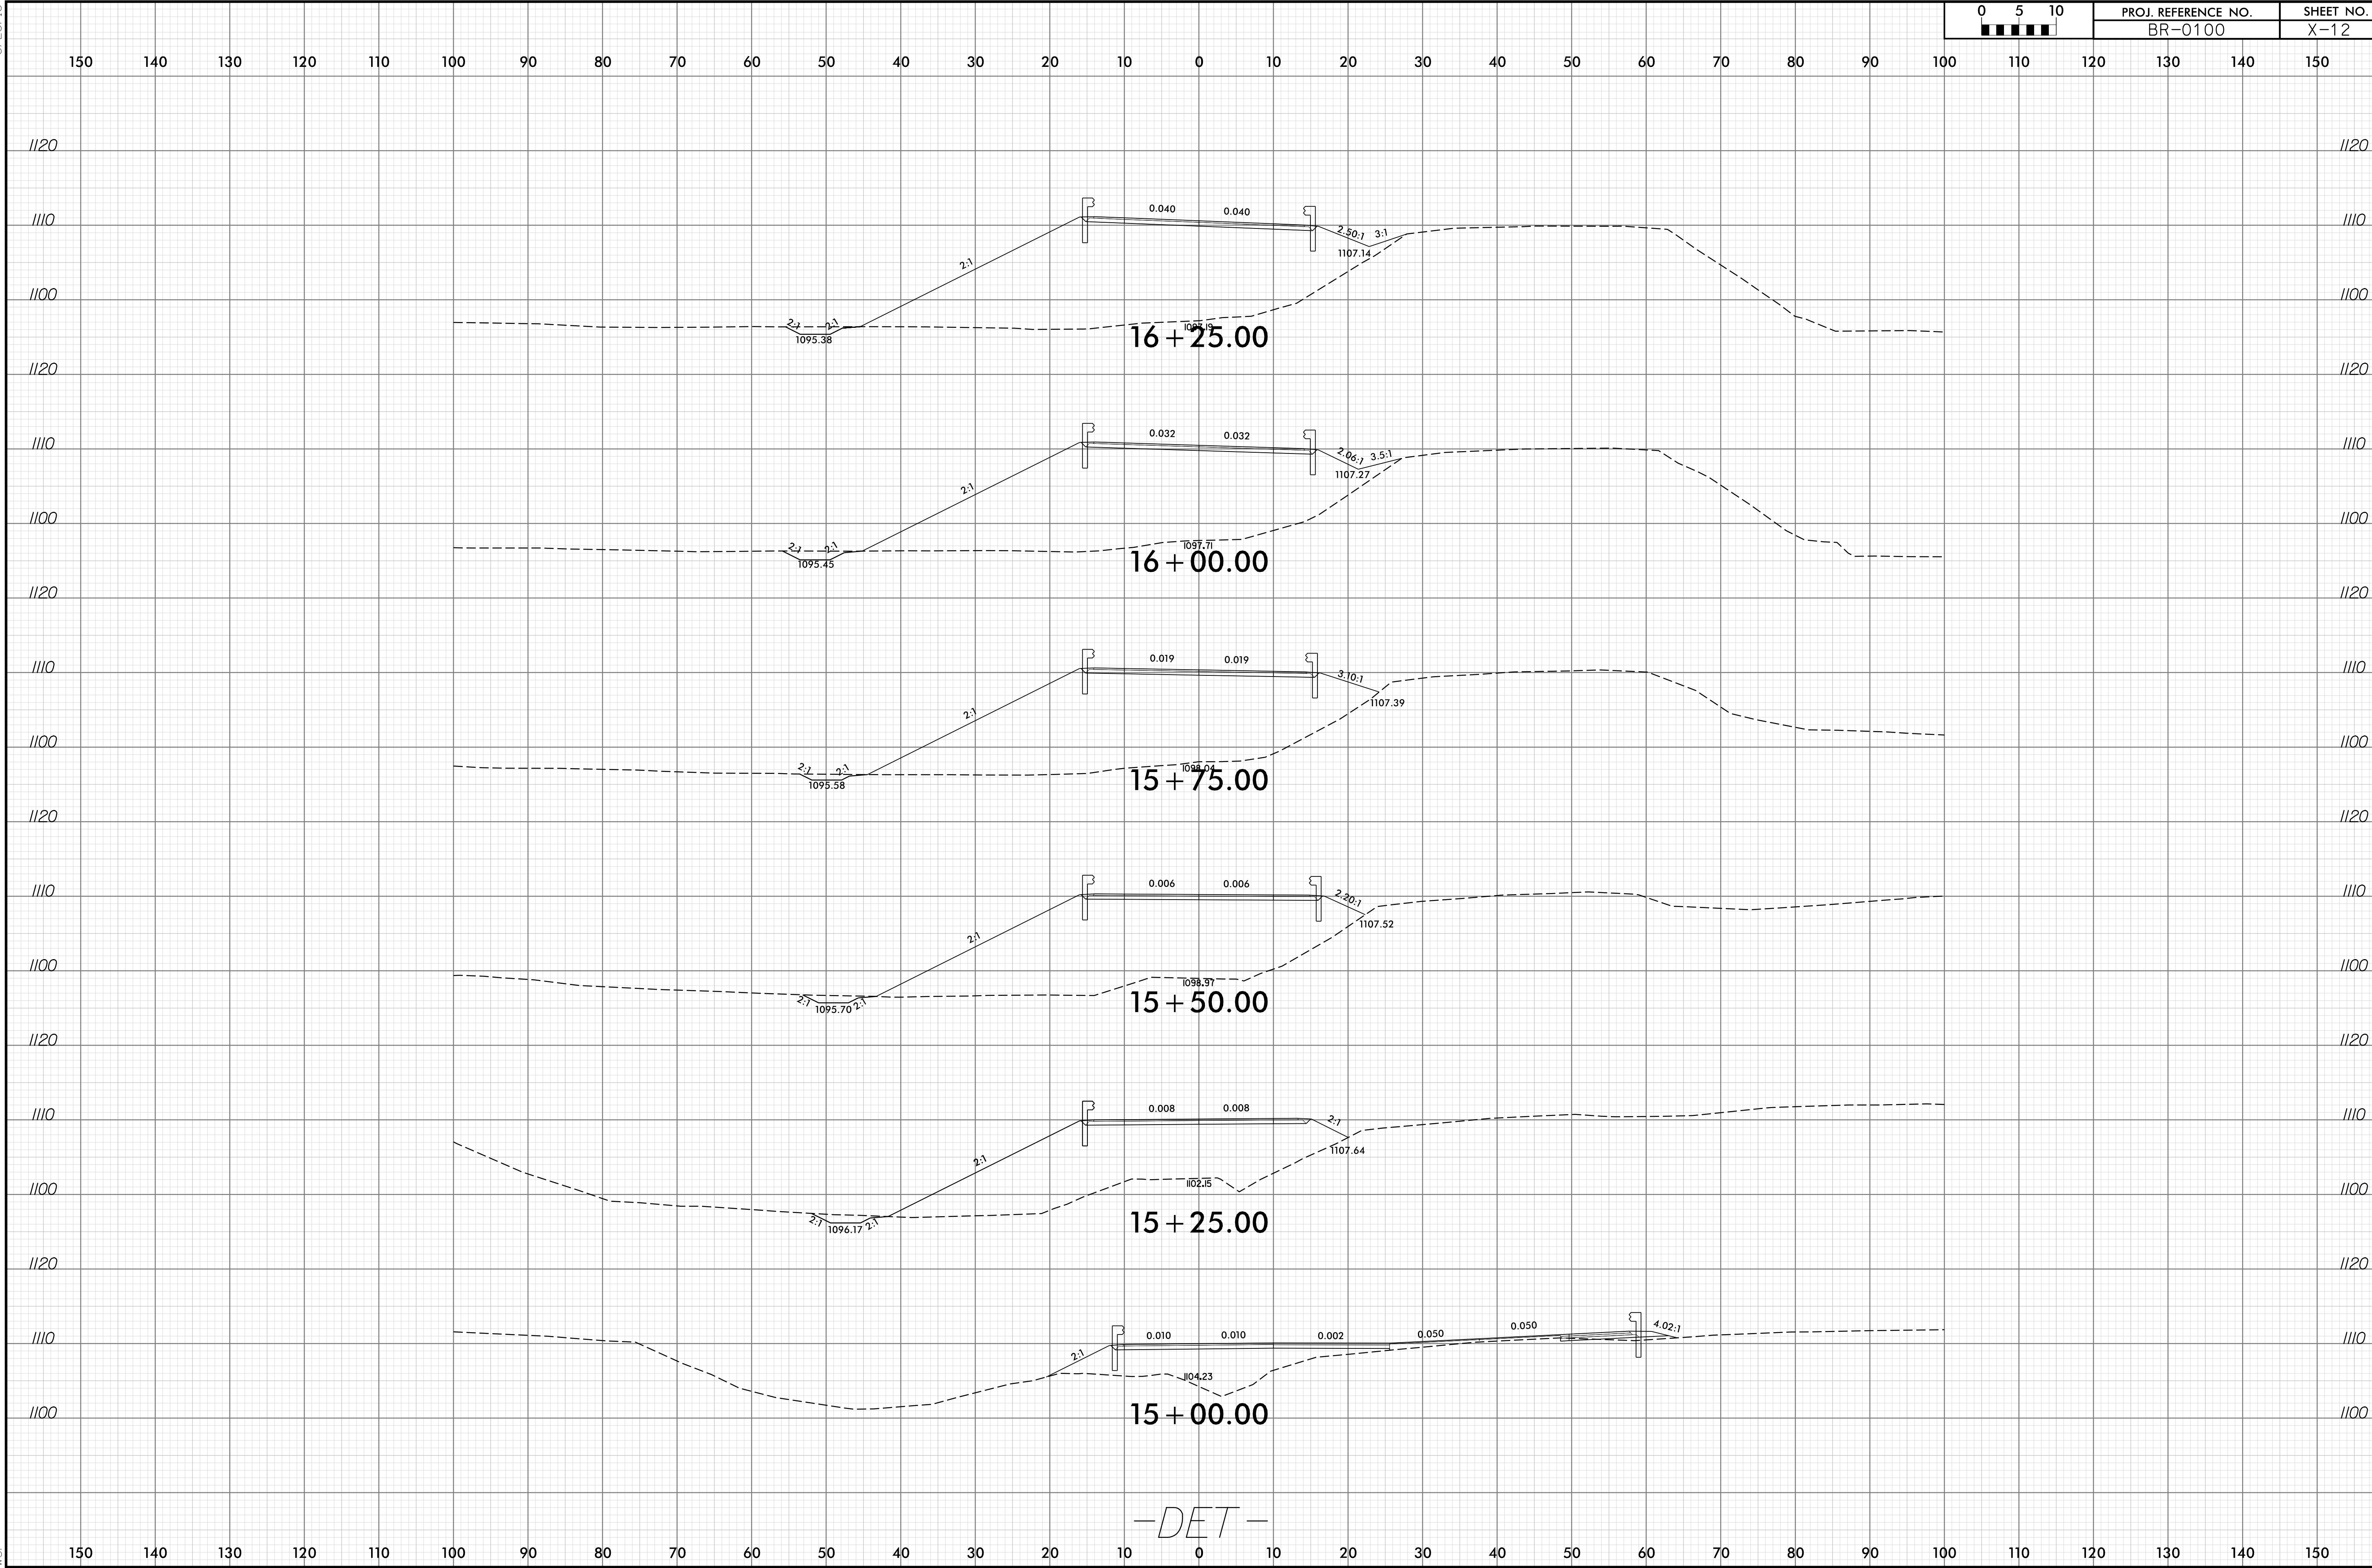


0	5	10
■	■	■
PROJ. REFERENCE NO.		
BR-0100		
SHEET NO.		
X-12		

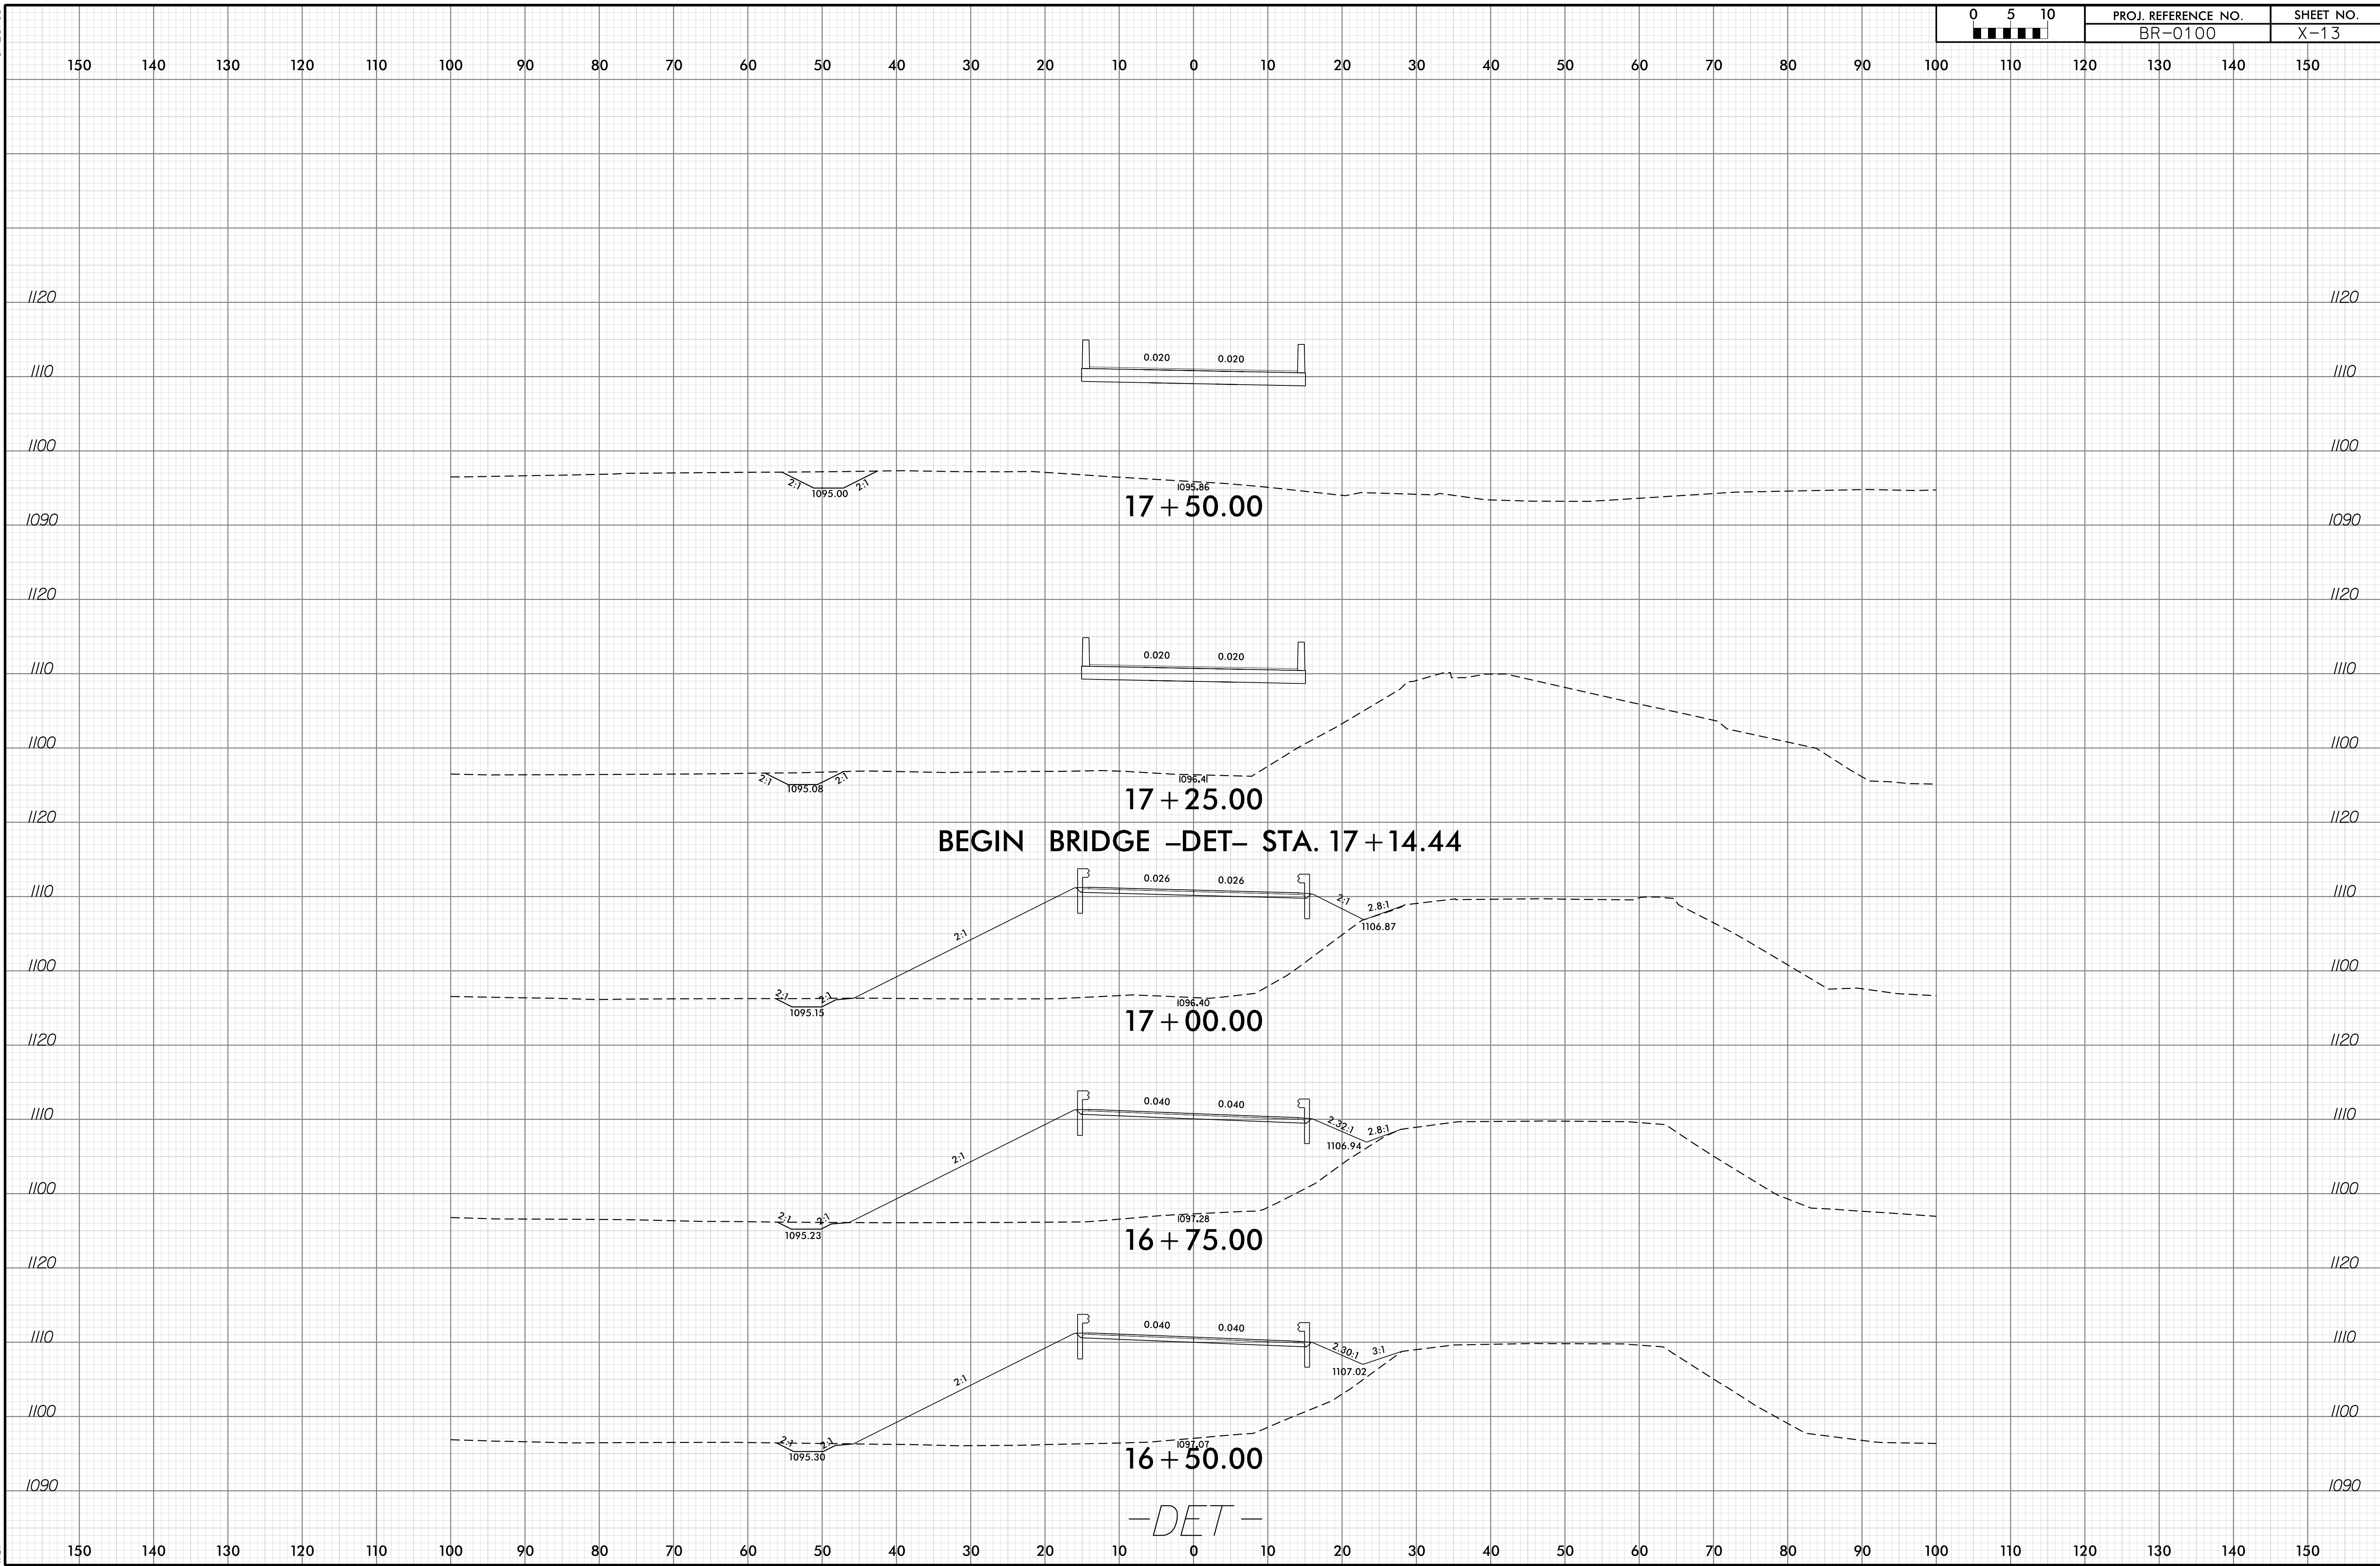

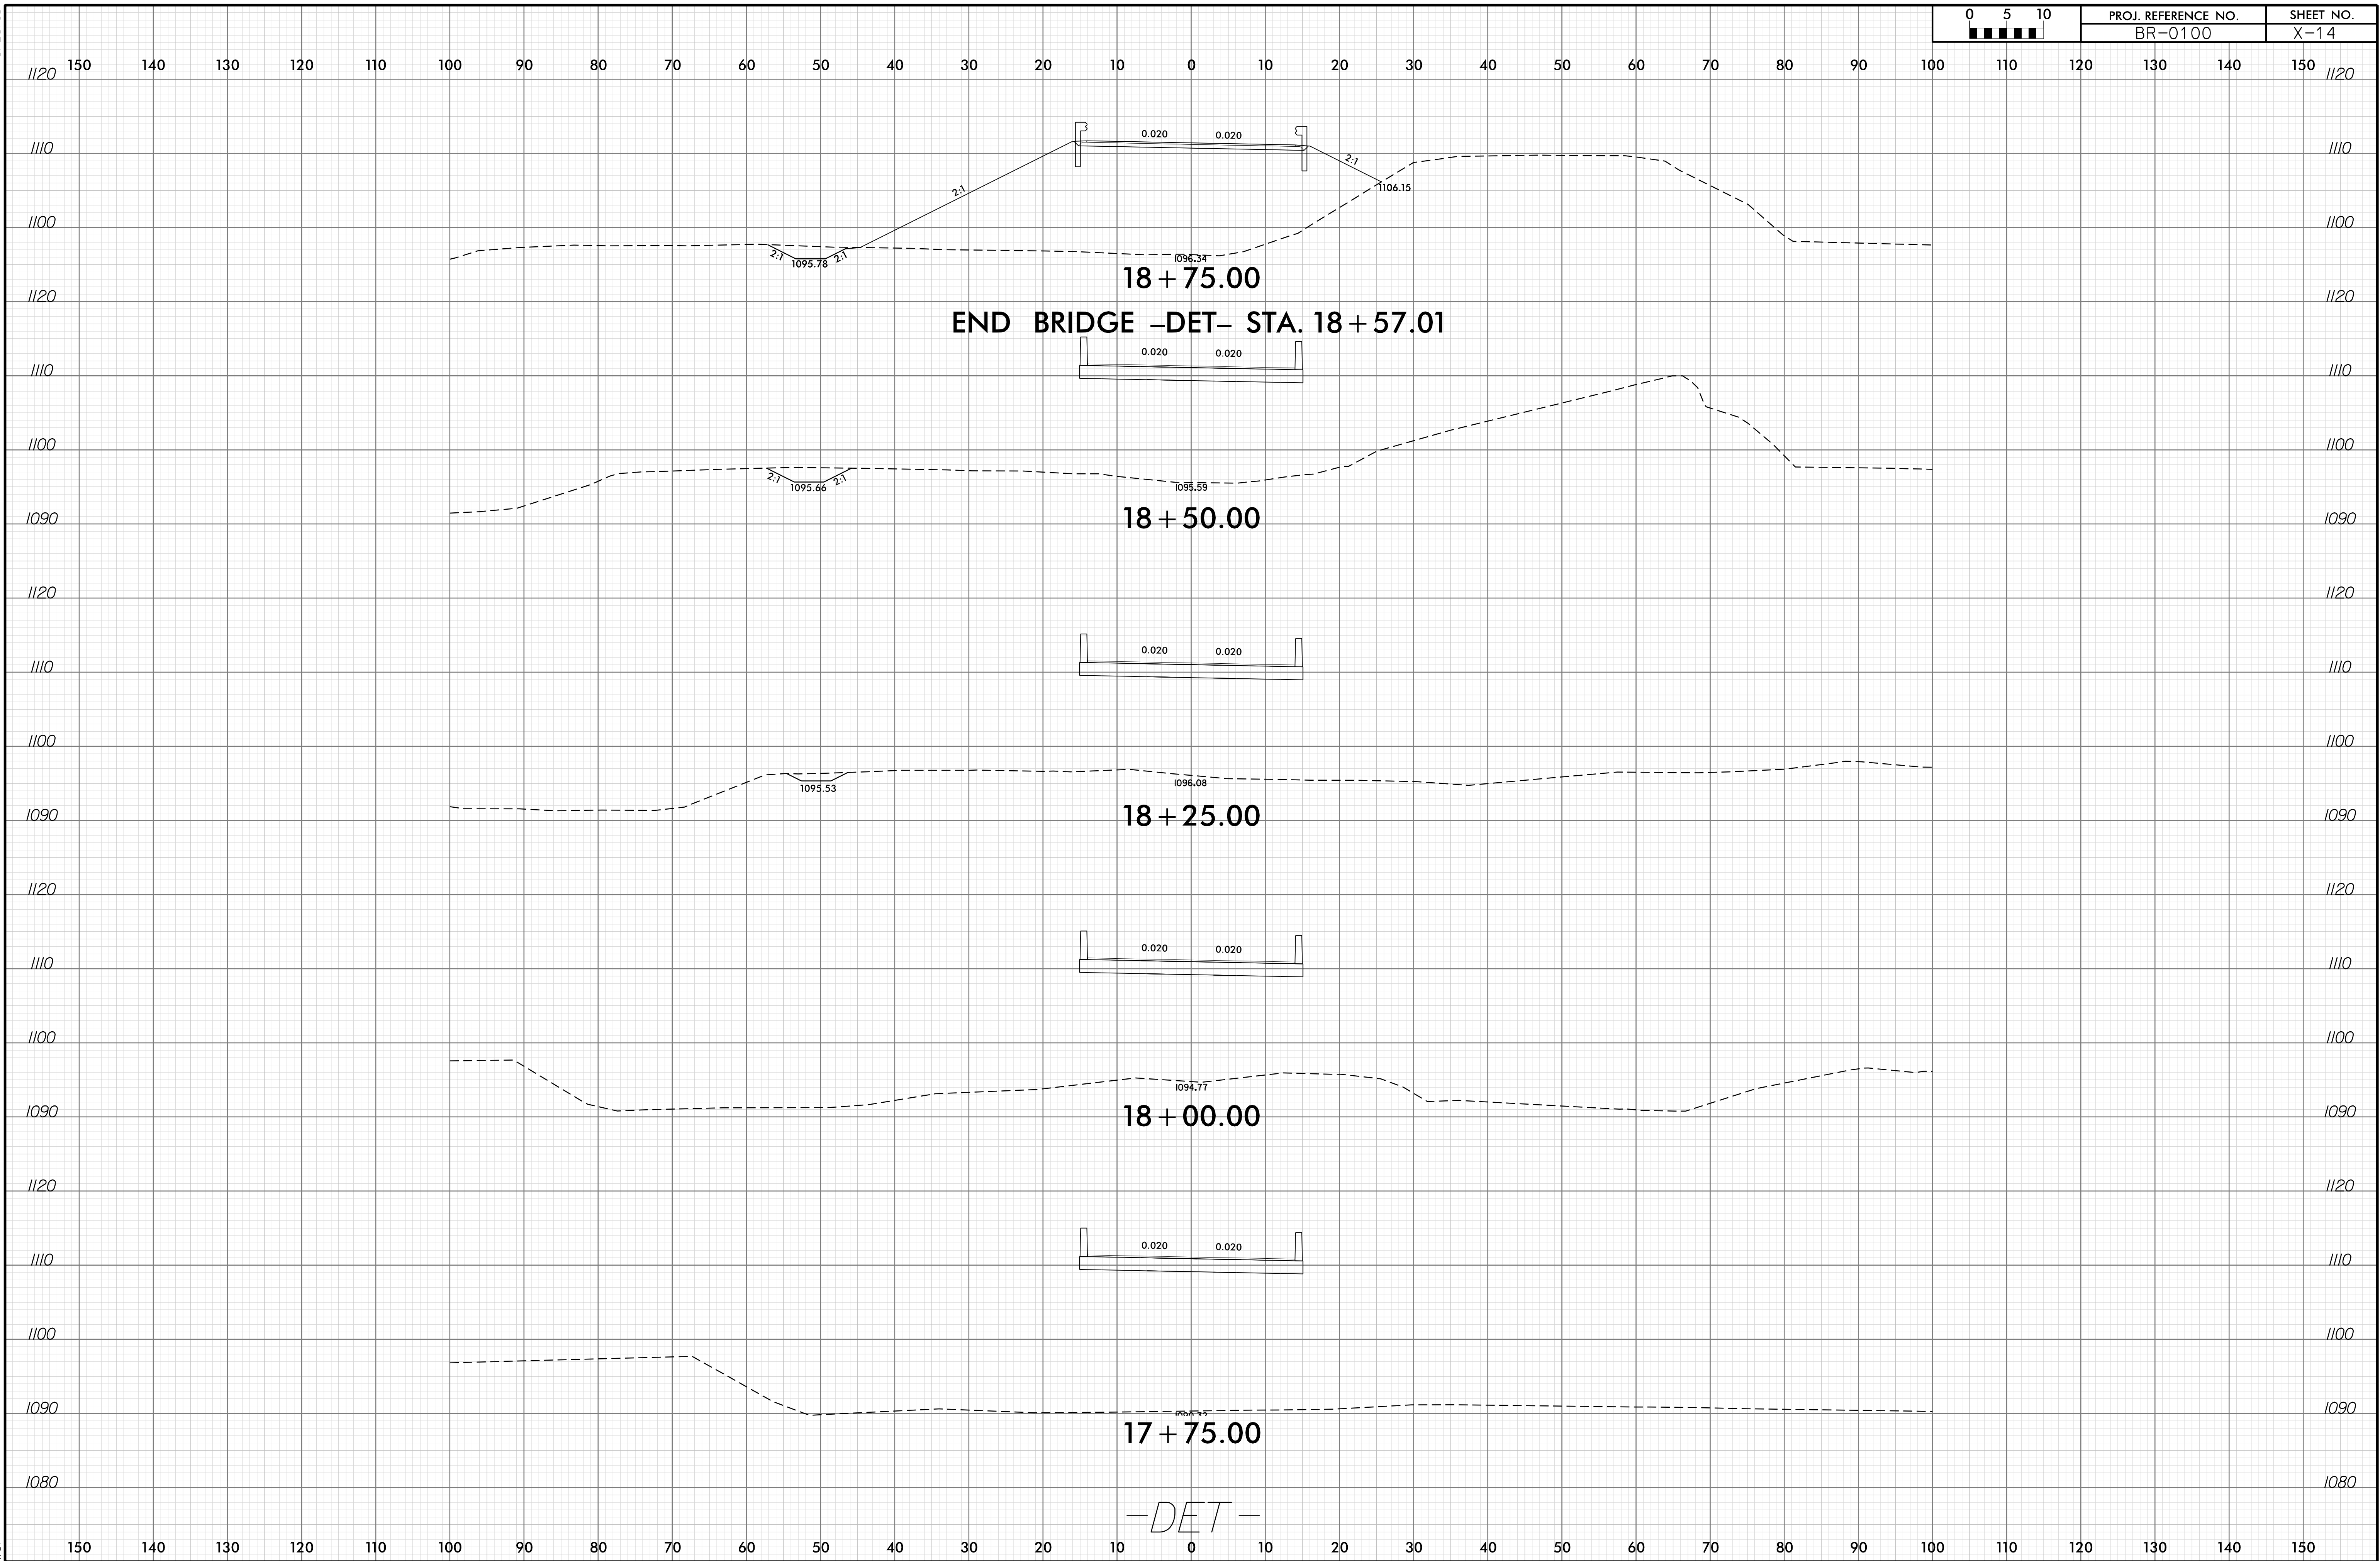

6/23/16


0	5	10	PROJ. REFERENCE NO.	SHEET NO.
■	■	■	BR-0100	X-15

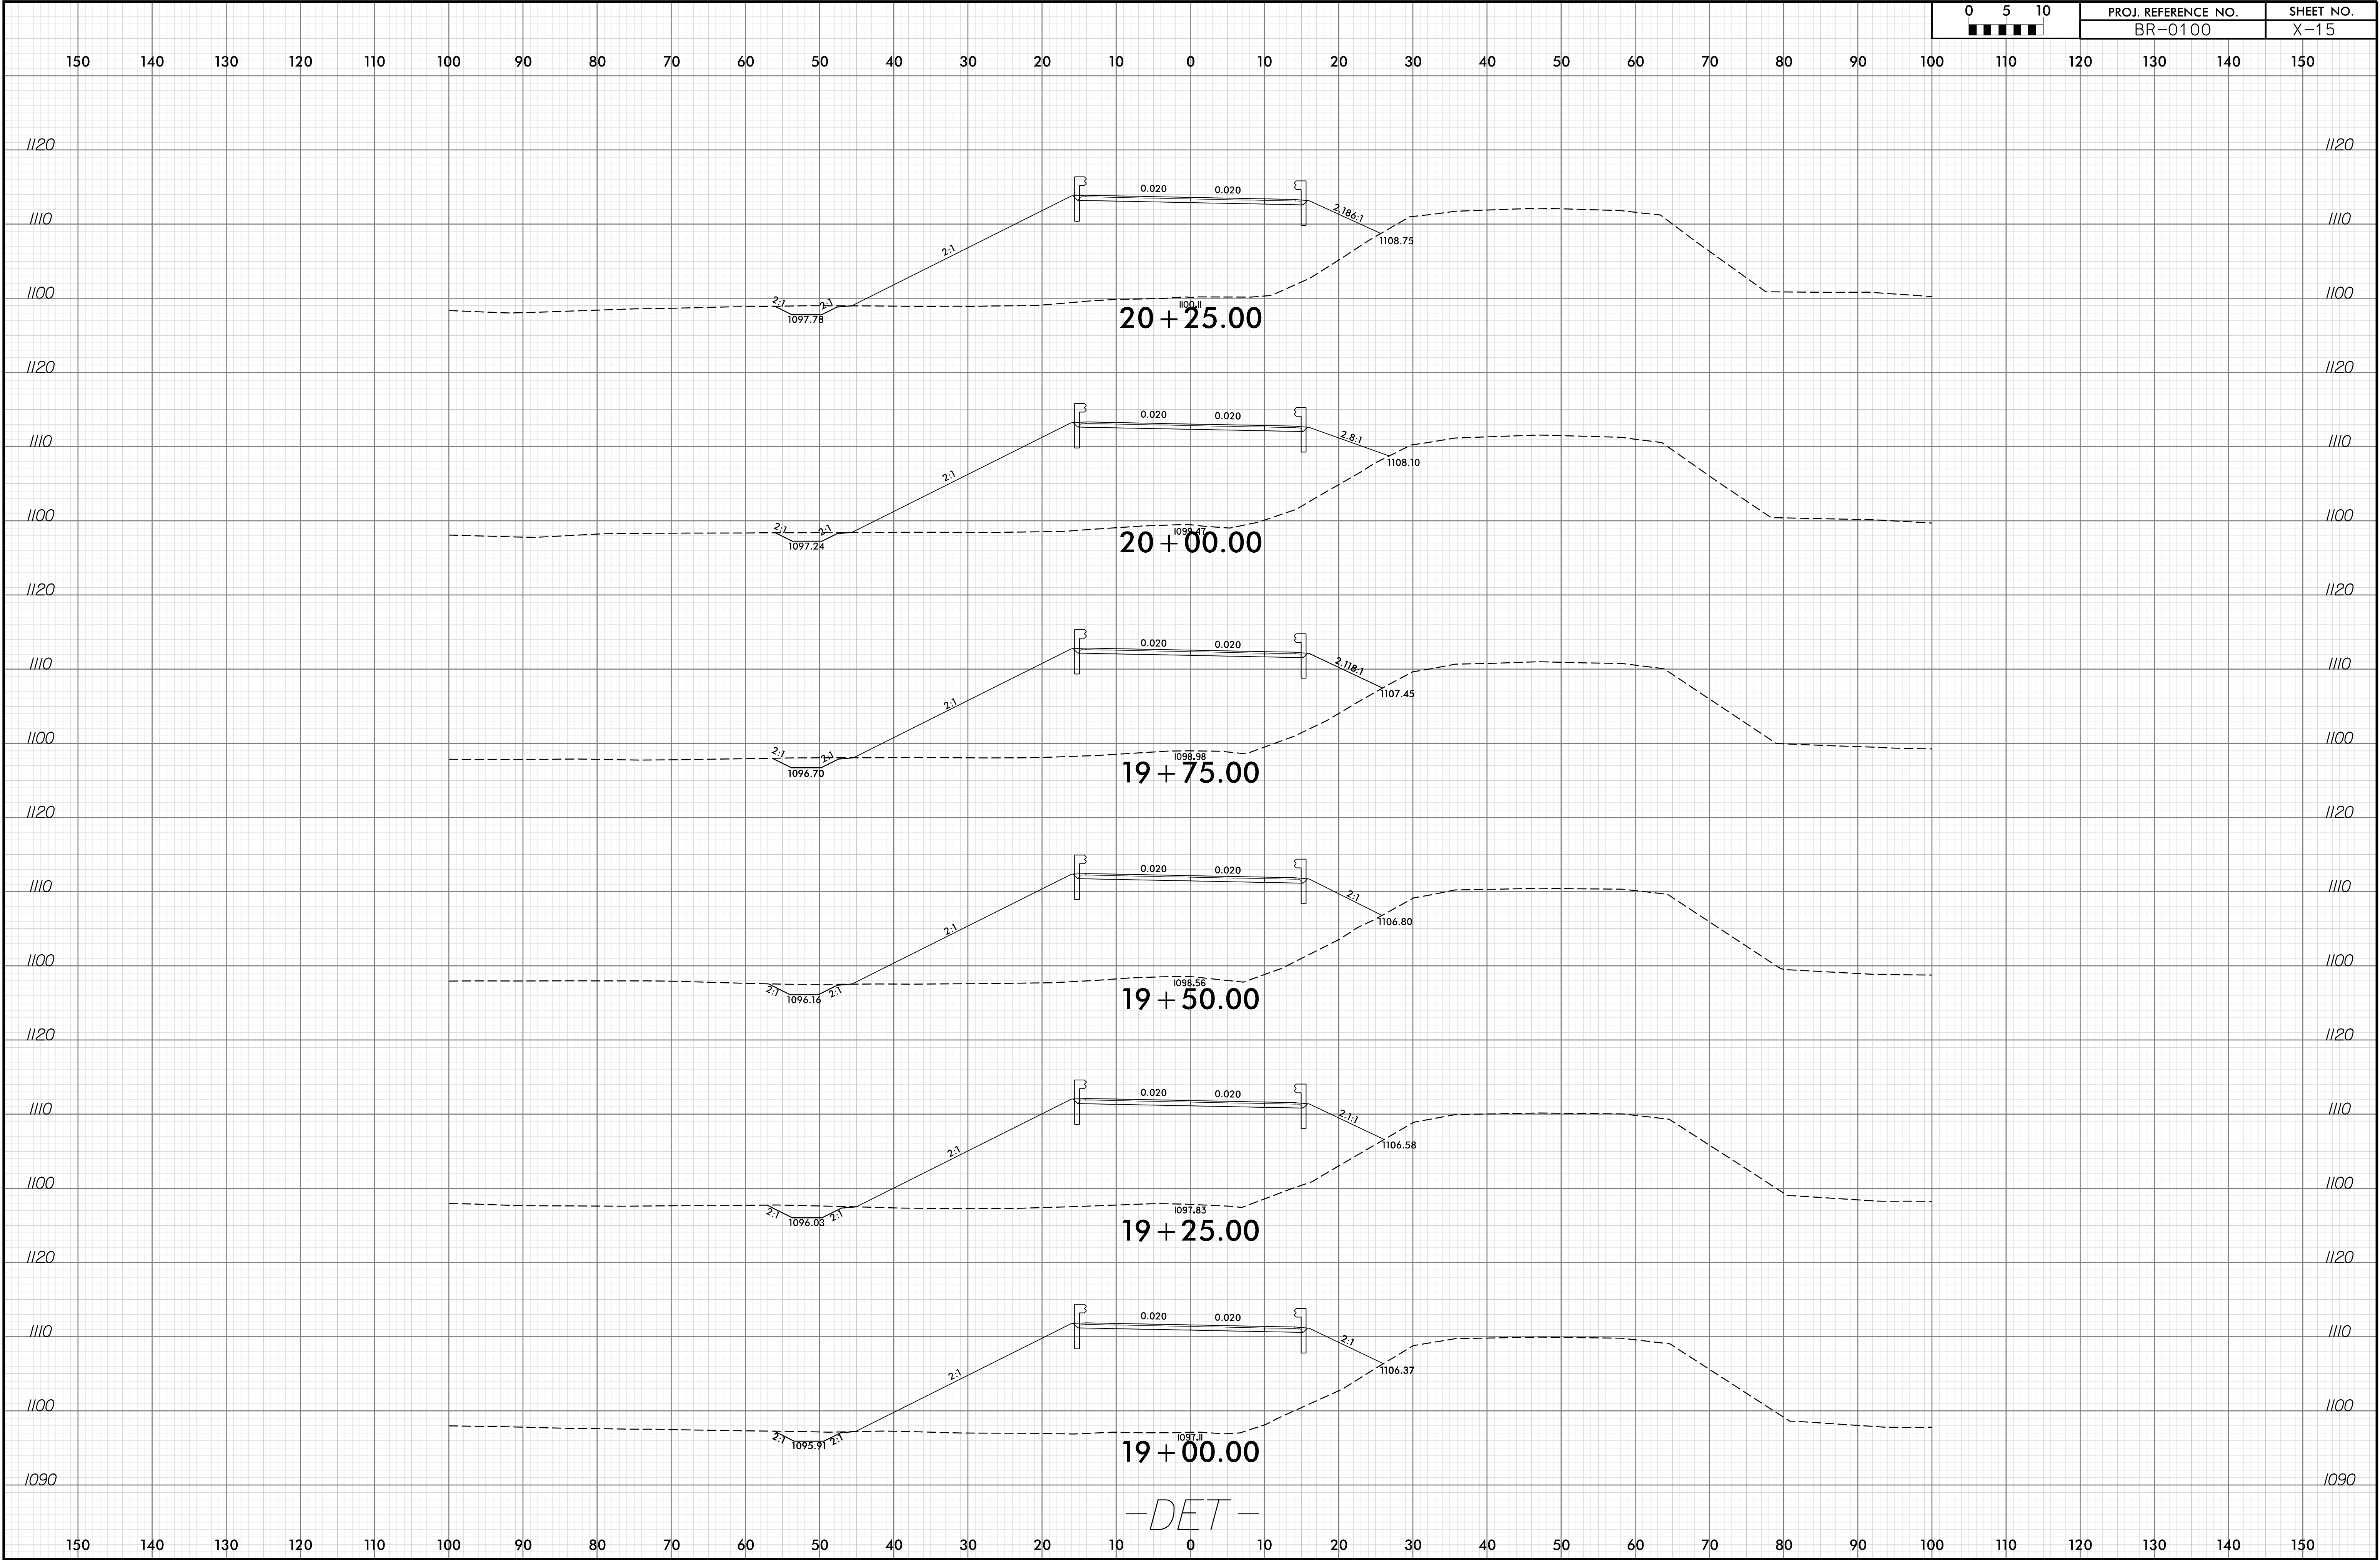


-DET-

6/23/16


0	5	10	PROJ. REFERENCE NO.	SHEET NO.
■	■	■	BR-0100	X-16

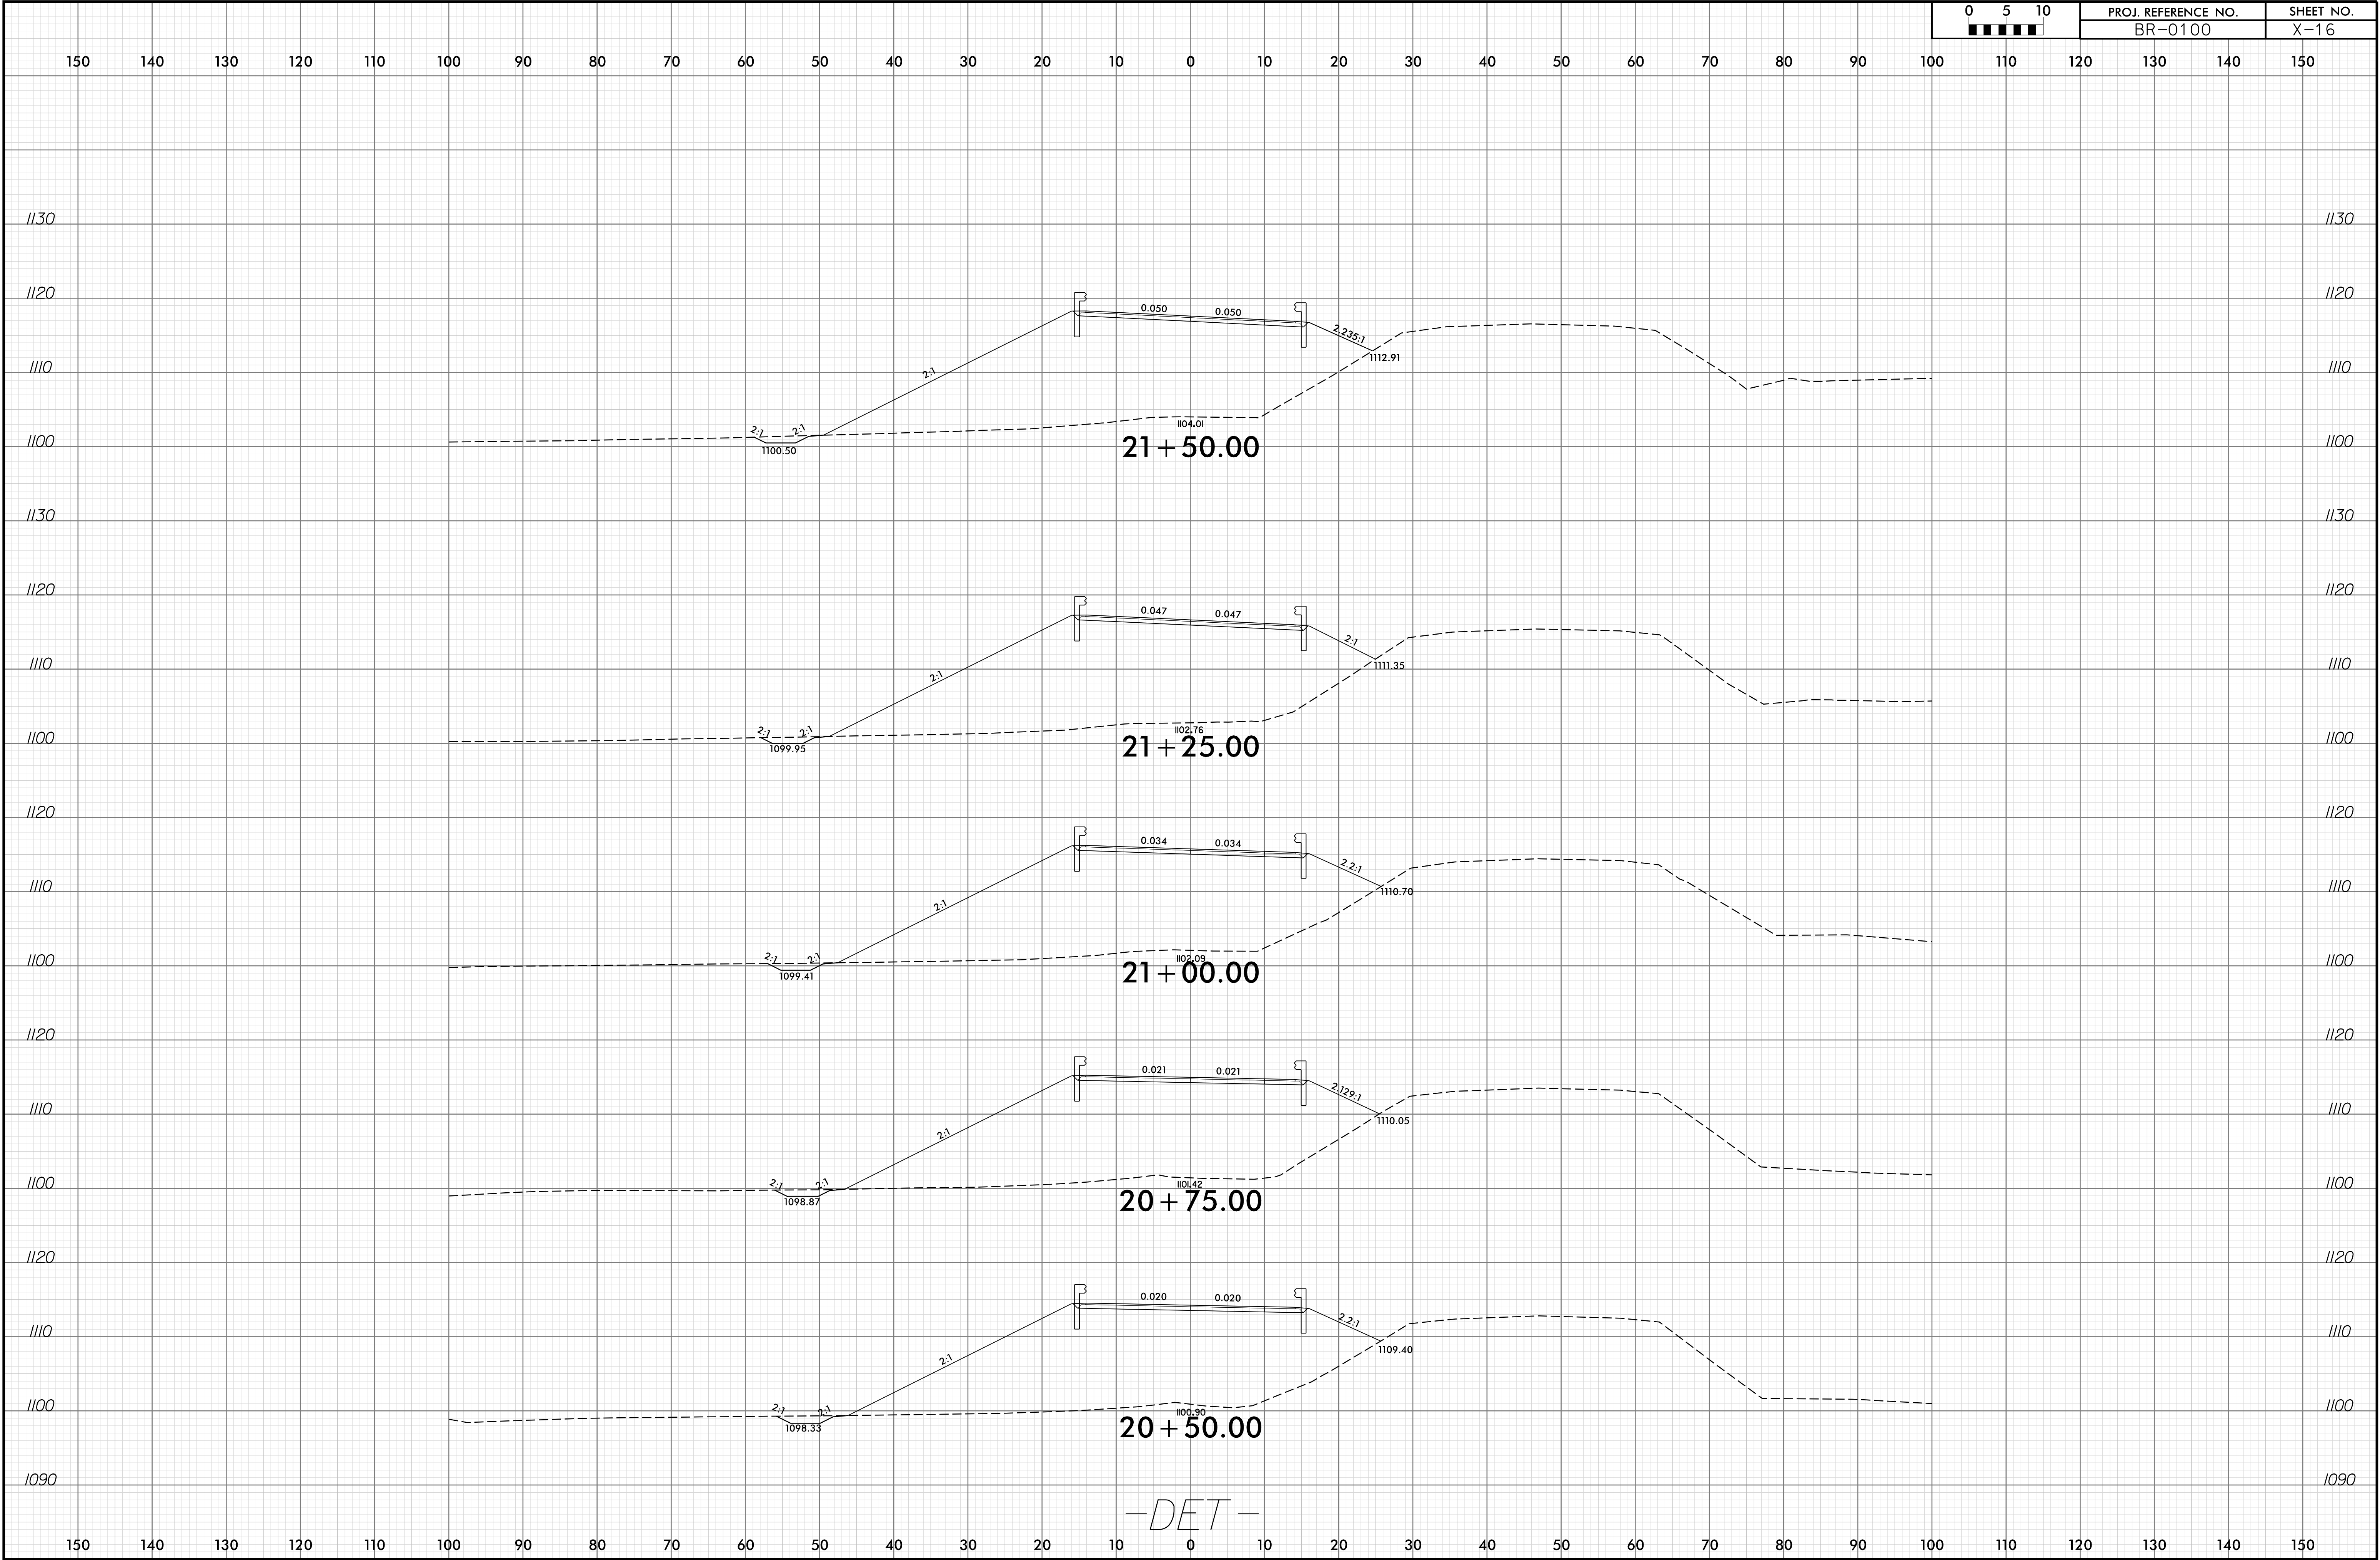

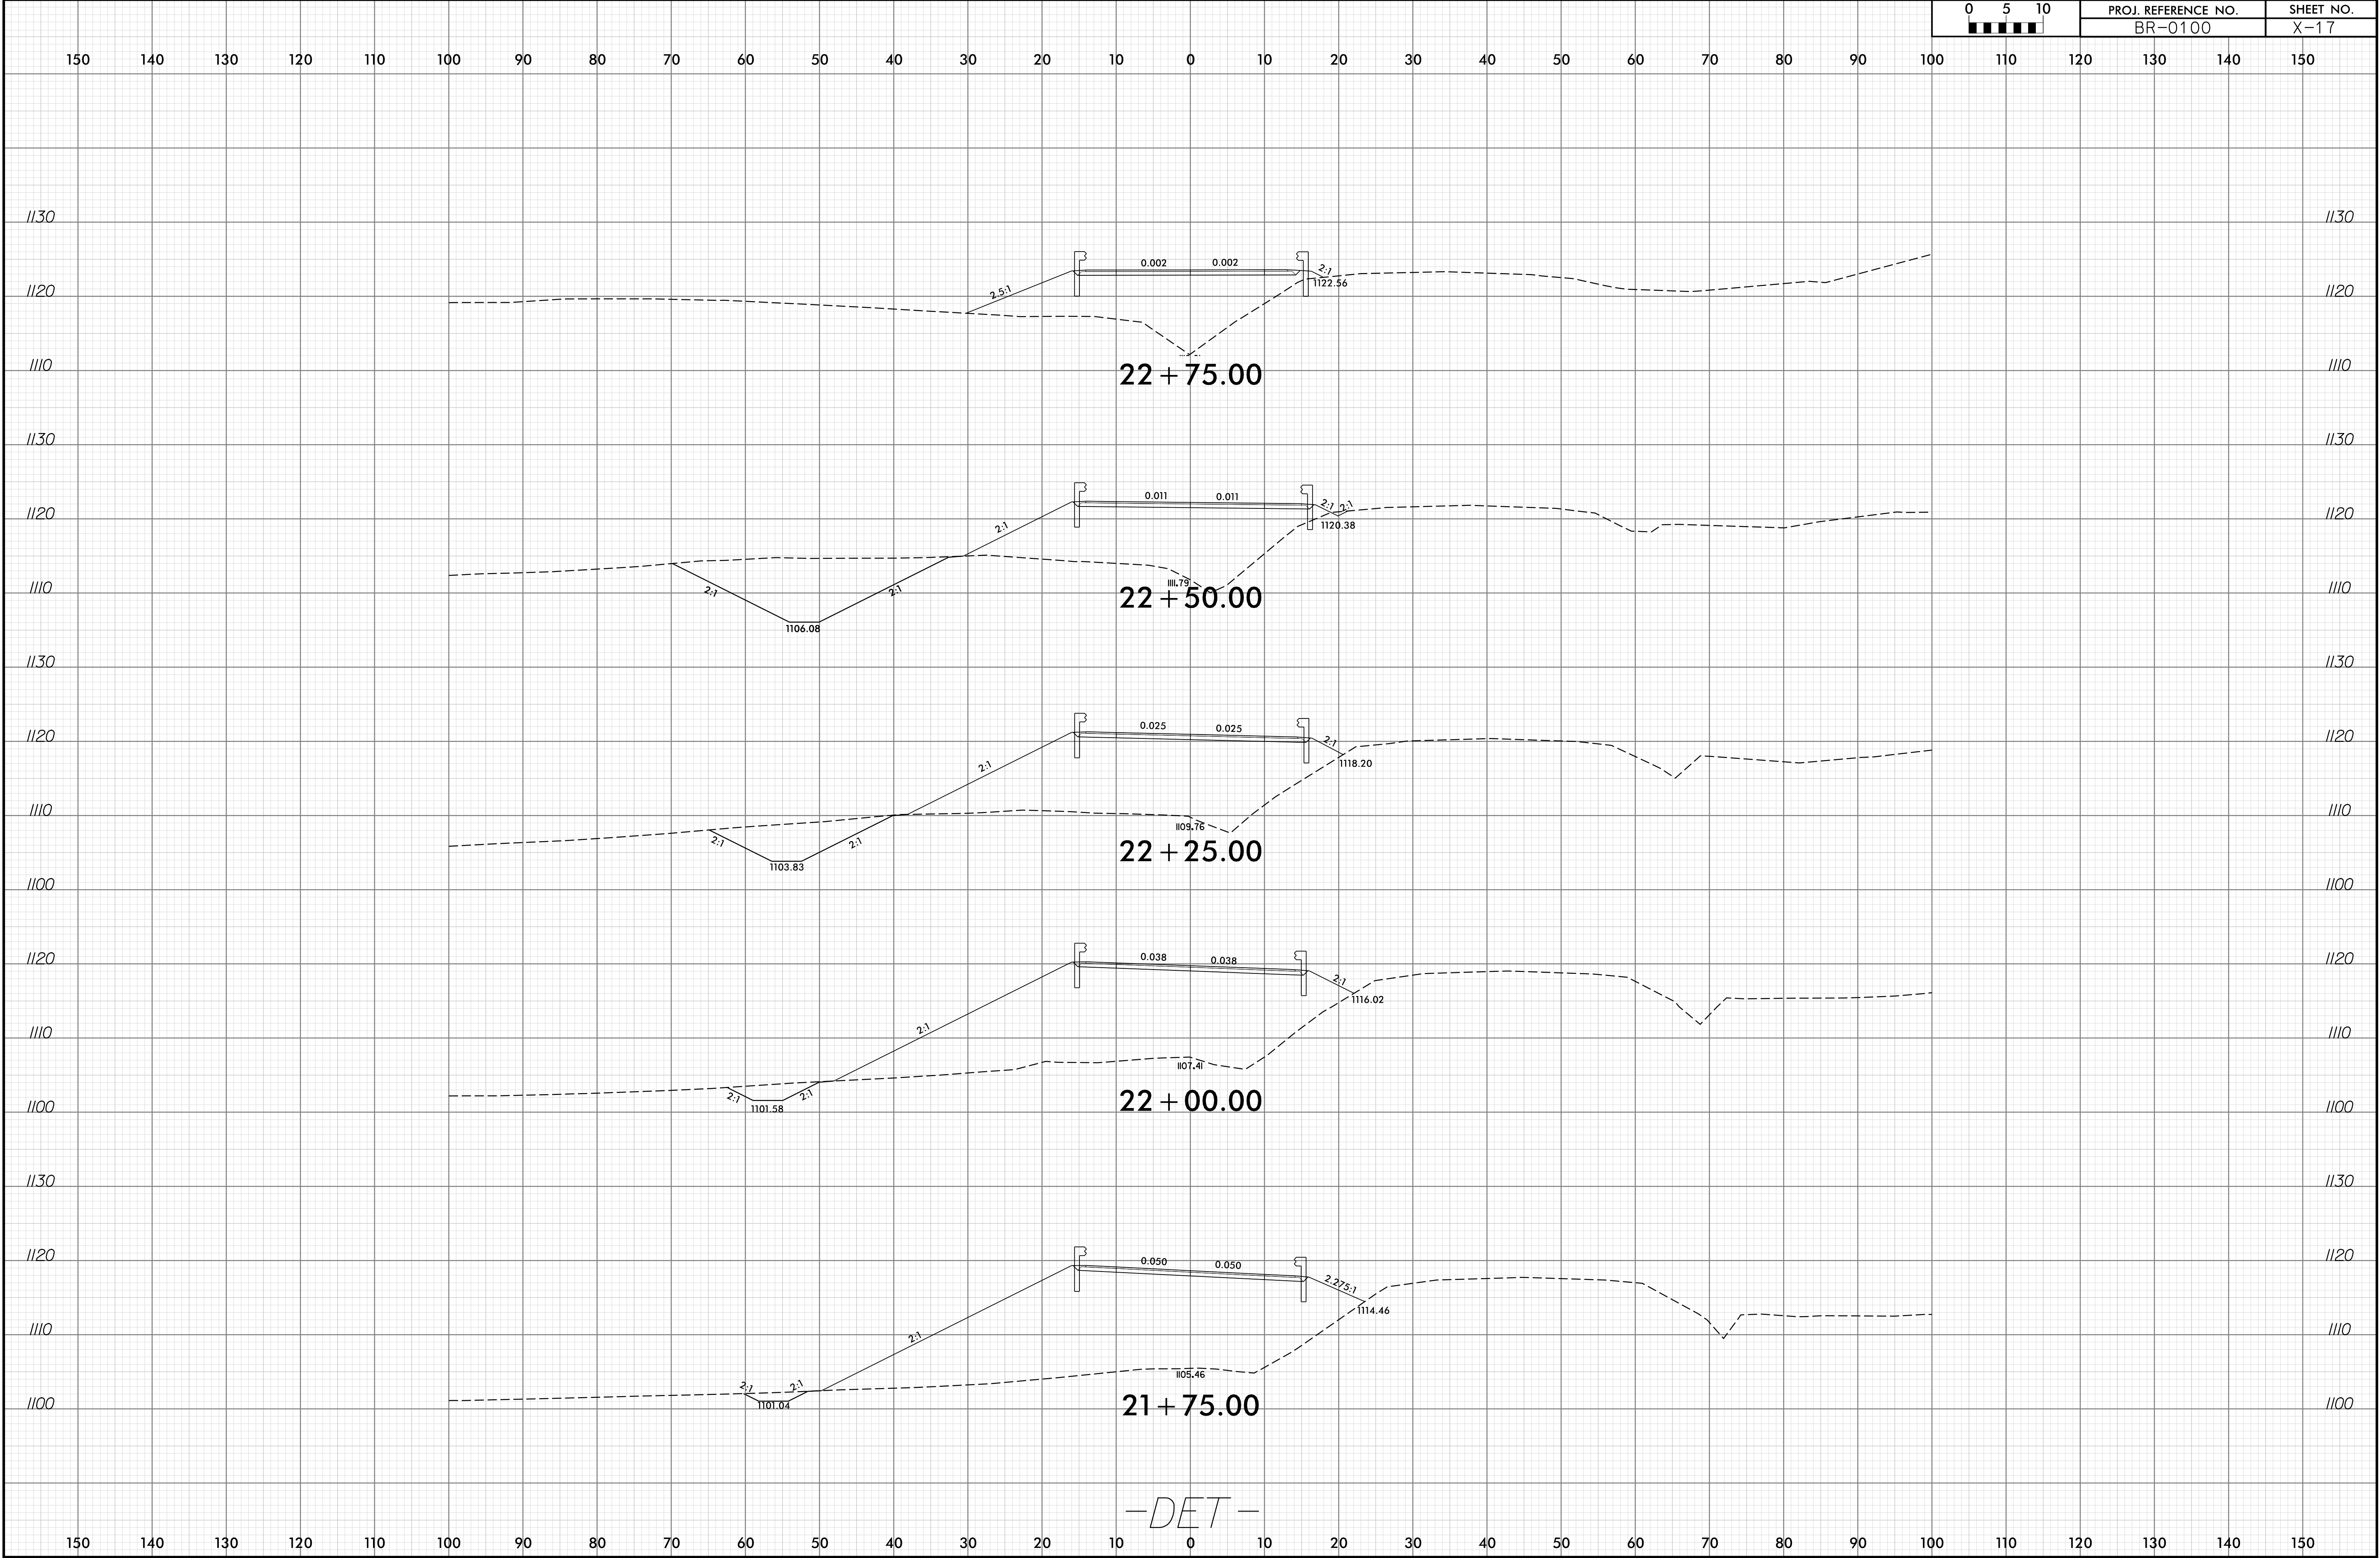

6/23/16


0	5	10	PROJ. REFERENCE NO.	SHEET NO.
■	■	■	BR-0100	X-18

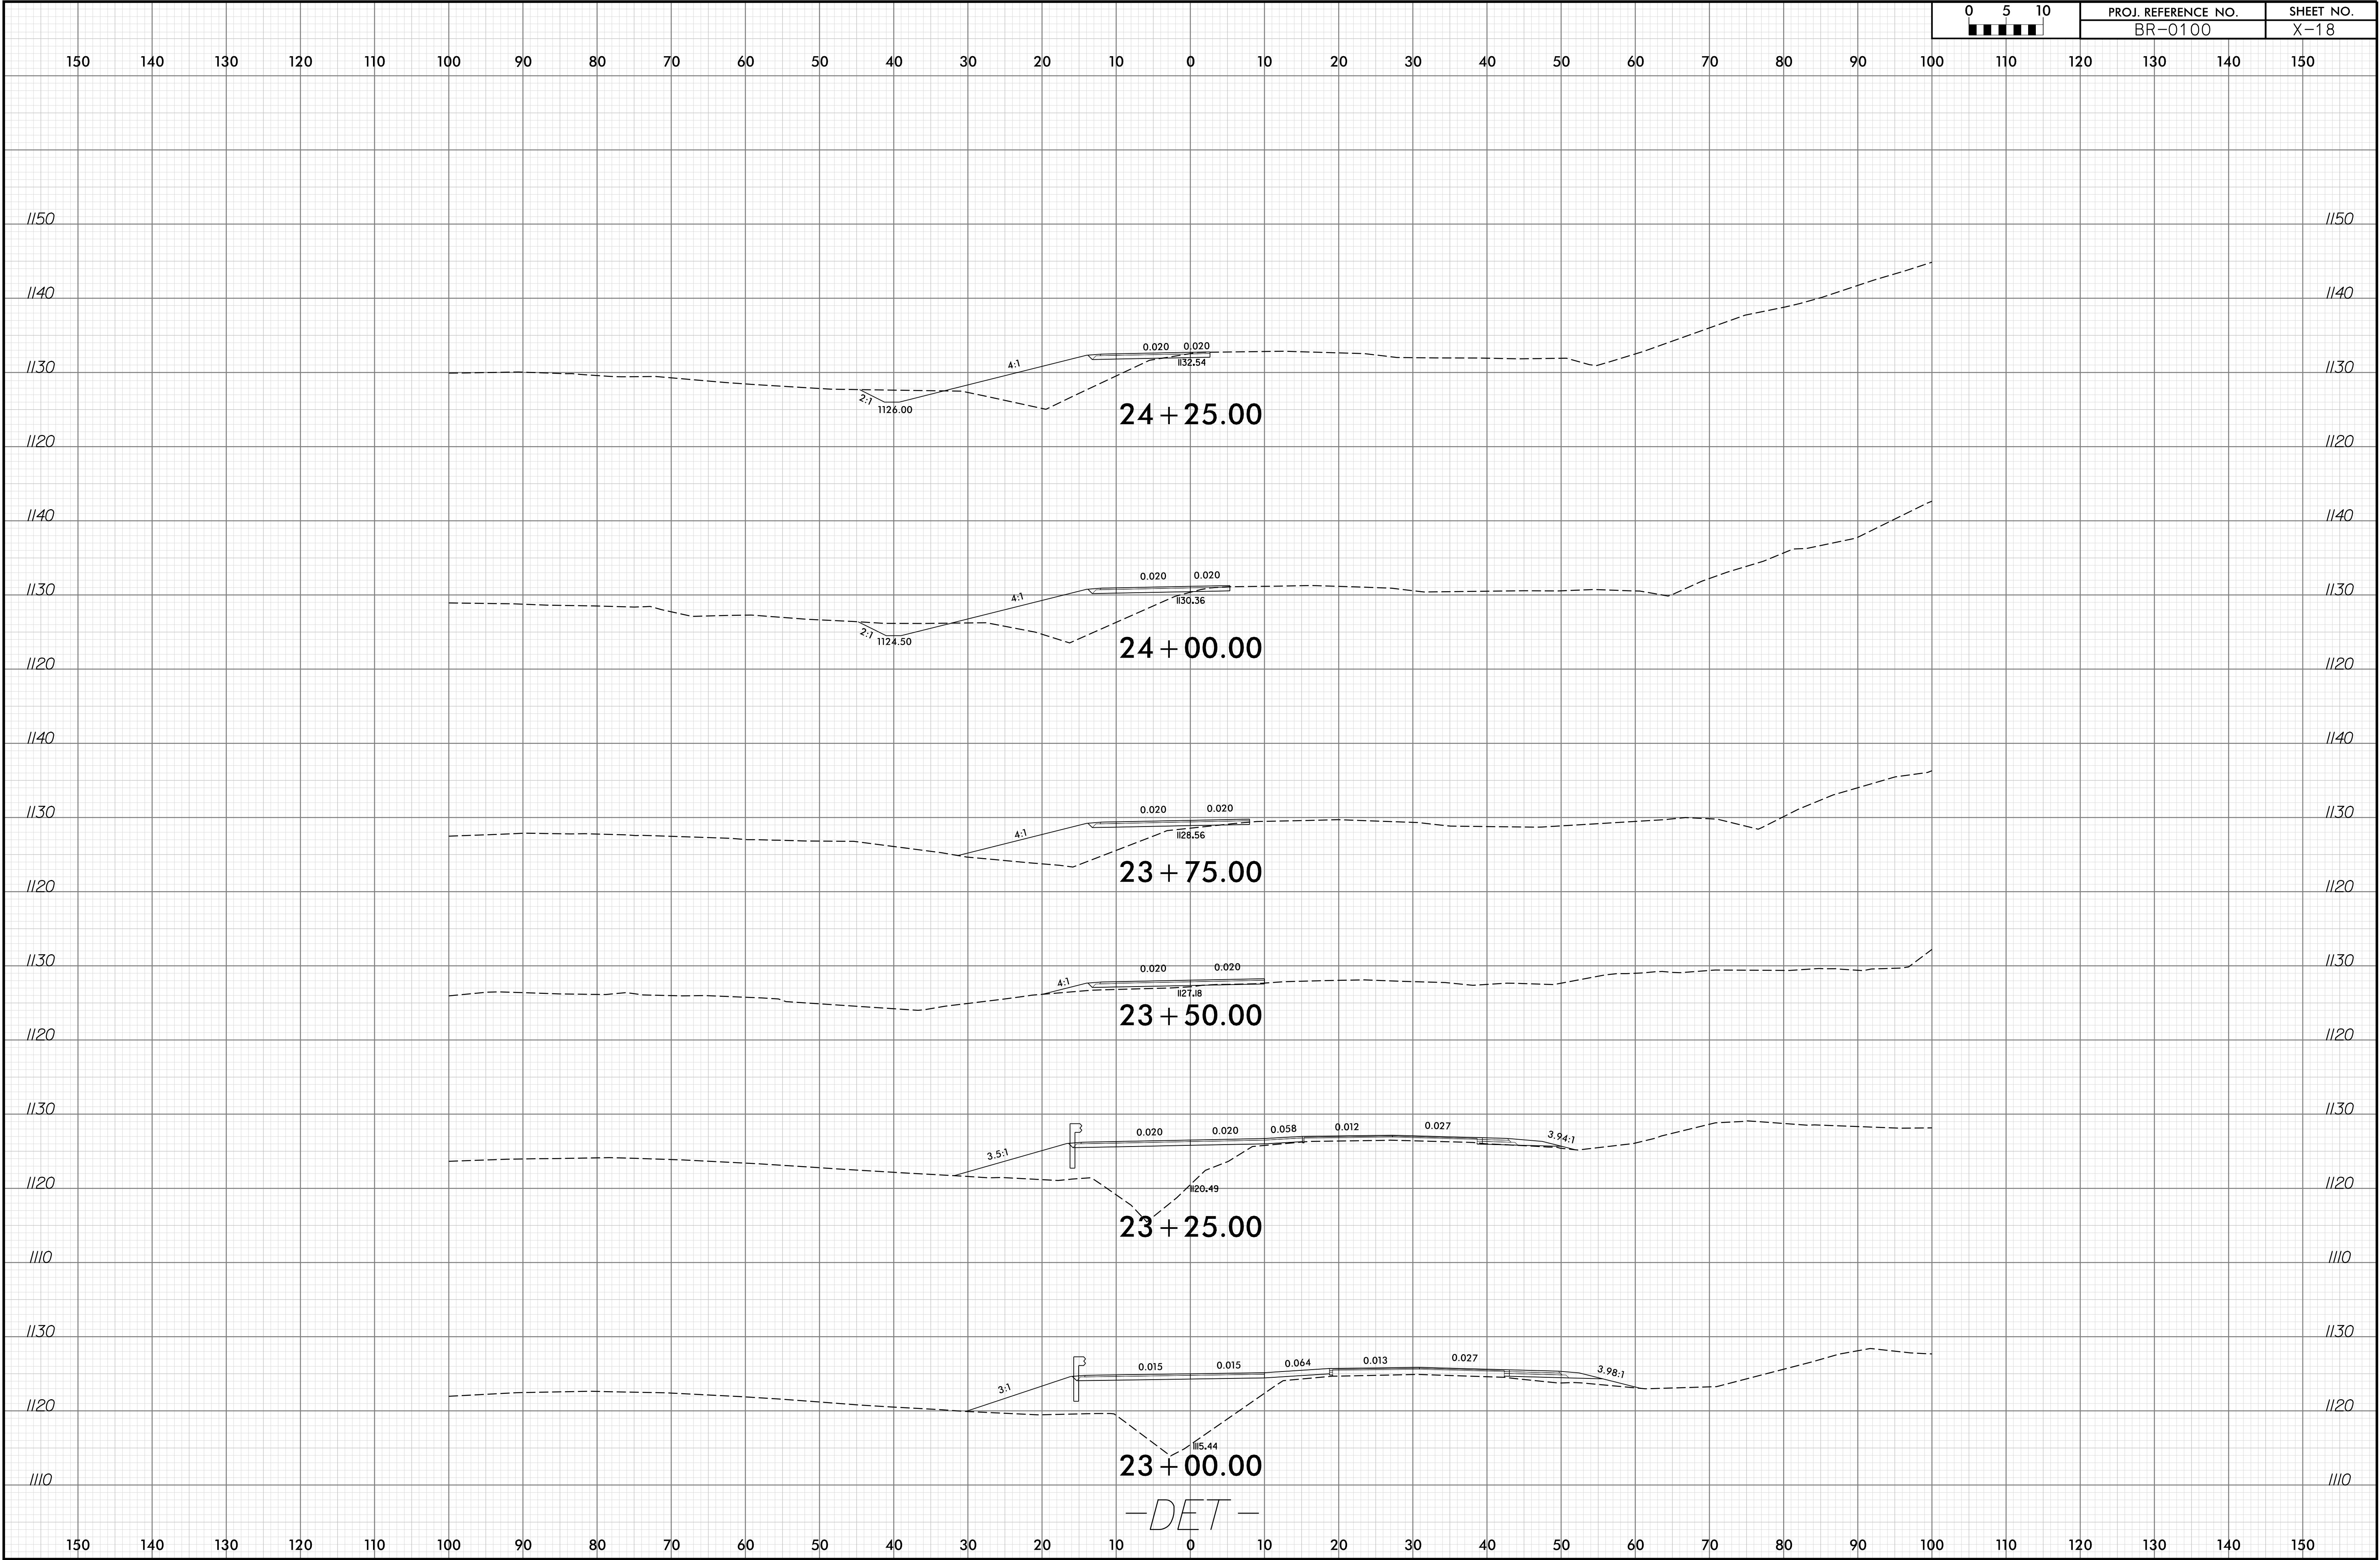

05-JUN-2024 08:21
V:\B-0100\CorridorModeling\BR-0100_rdu_XPL_DET.dgn

150 140 130 120 110 100 90 80 70 60 50 40 30 20 10 0 10 20 30 40 50 60 70 80 90 100 110 120 130 140 150

END CONSTRUCTION -DET- STA. 25 + 30.99

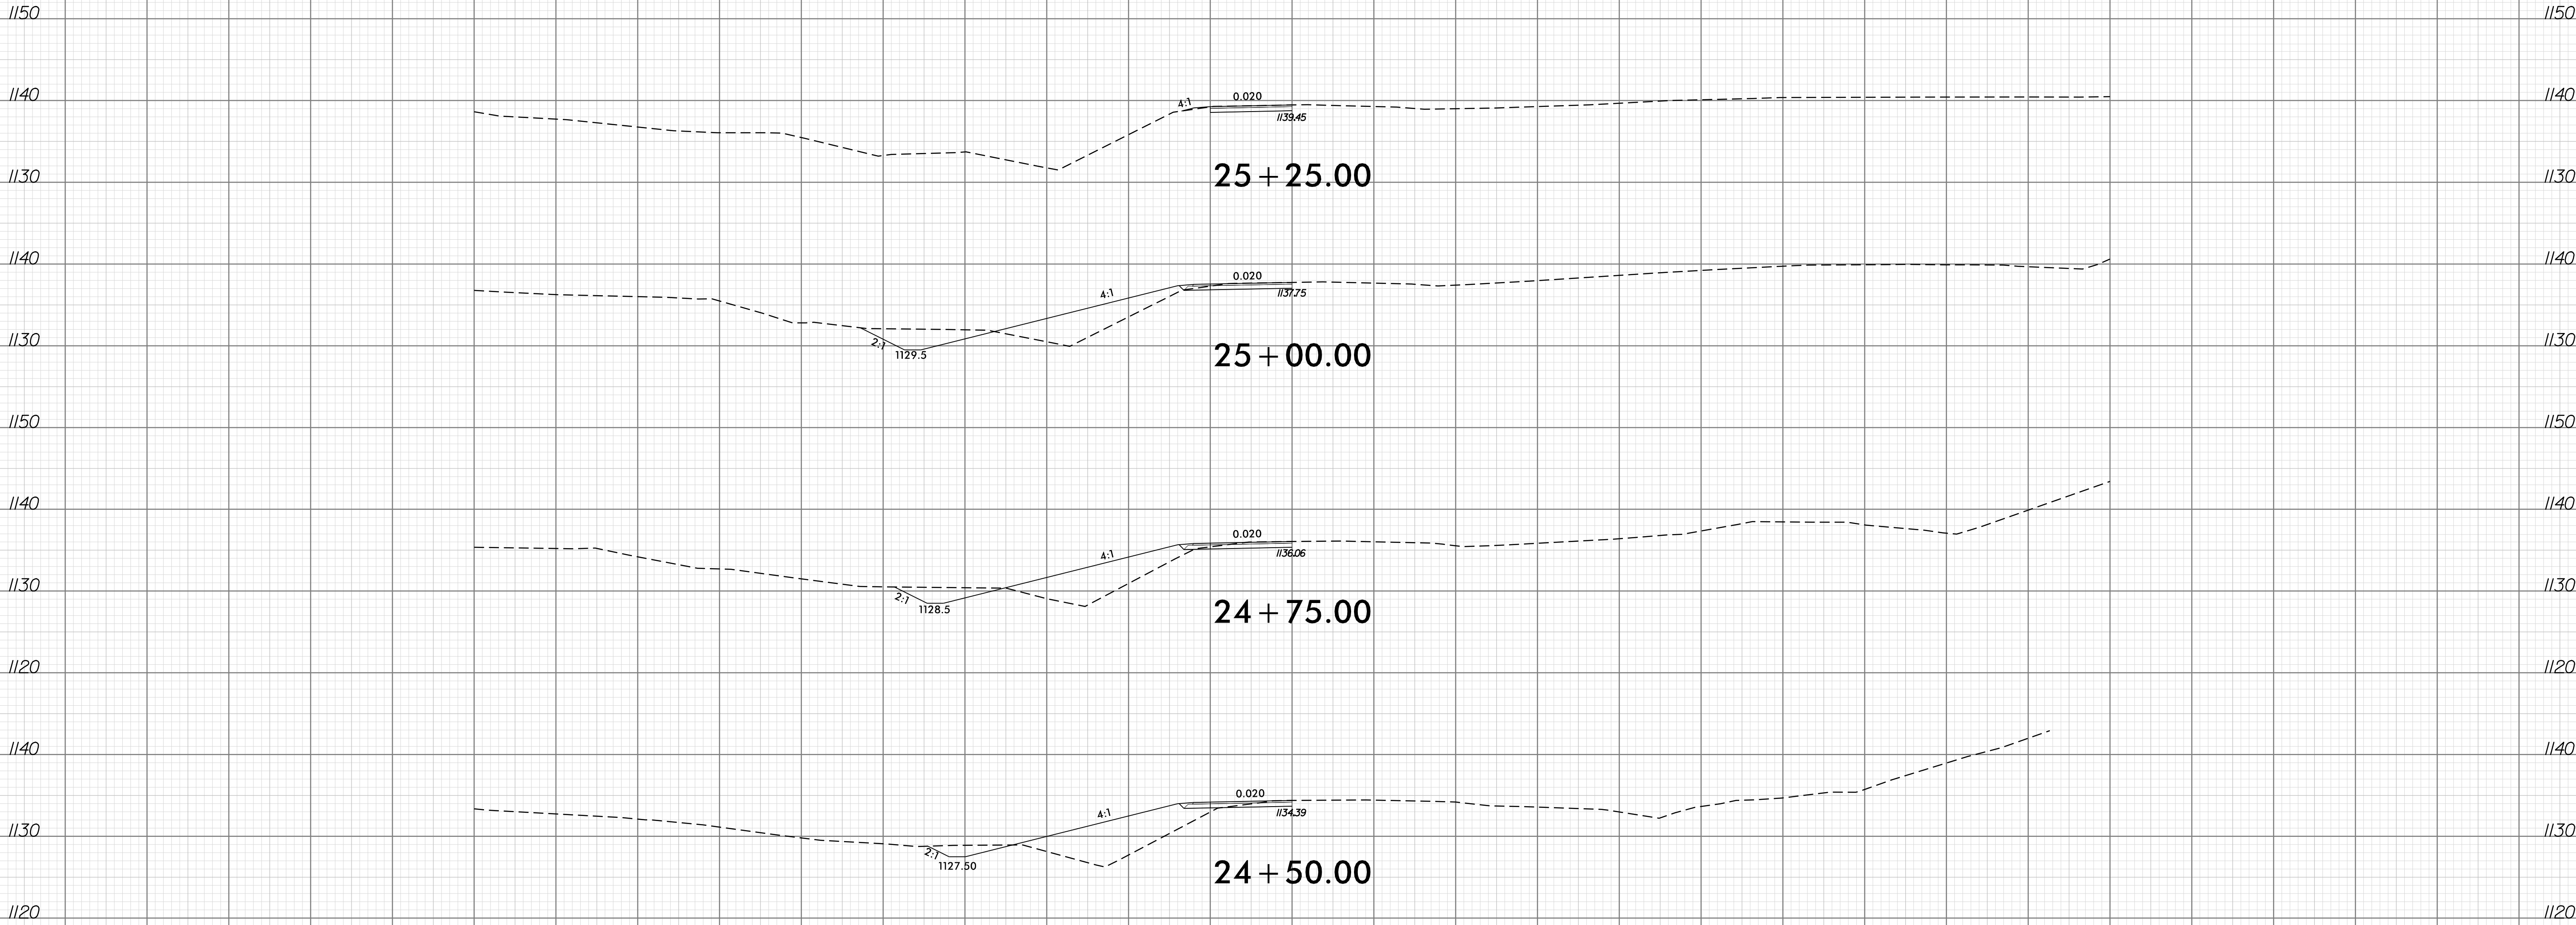


-DET-

6/23/16


05-JUN-2024 08:29
V:\B-0100\CorridorModeling\BR-0100_rdl_XPL_PHASING.dgn

0 5 10	PROJ. REFERENCE NO. BR-0100	SHEET NO. X-20
--------------	--------------------------------	-------------------

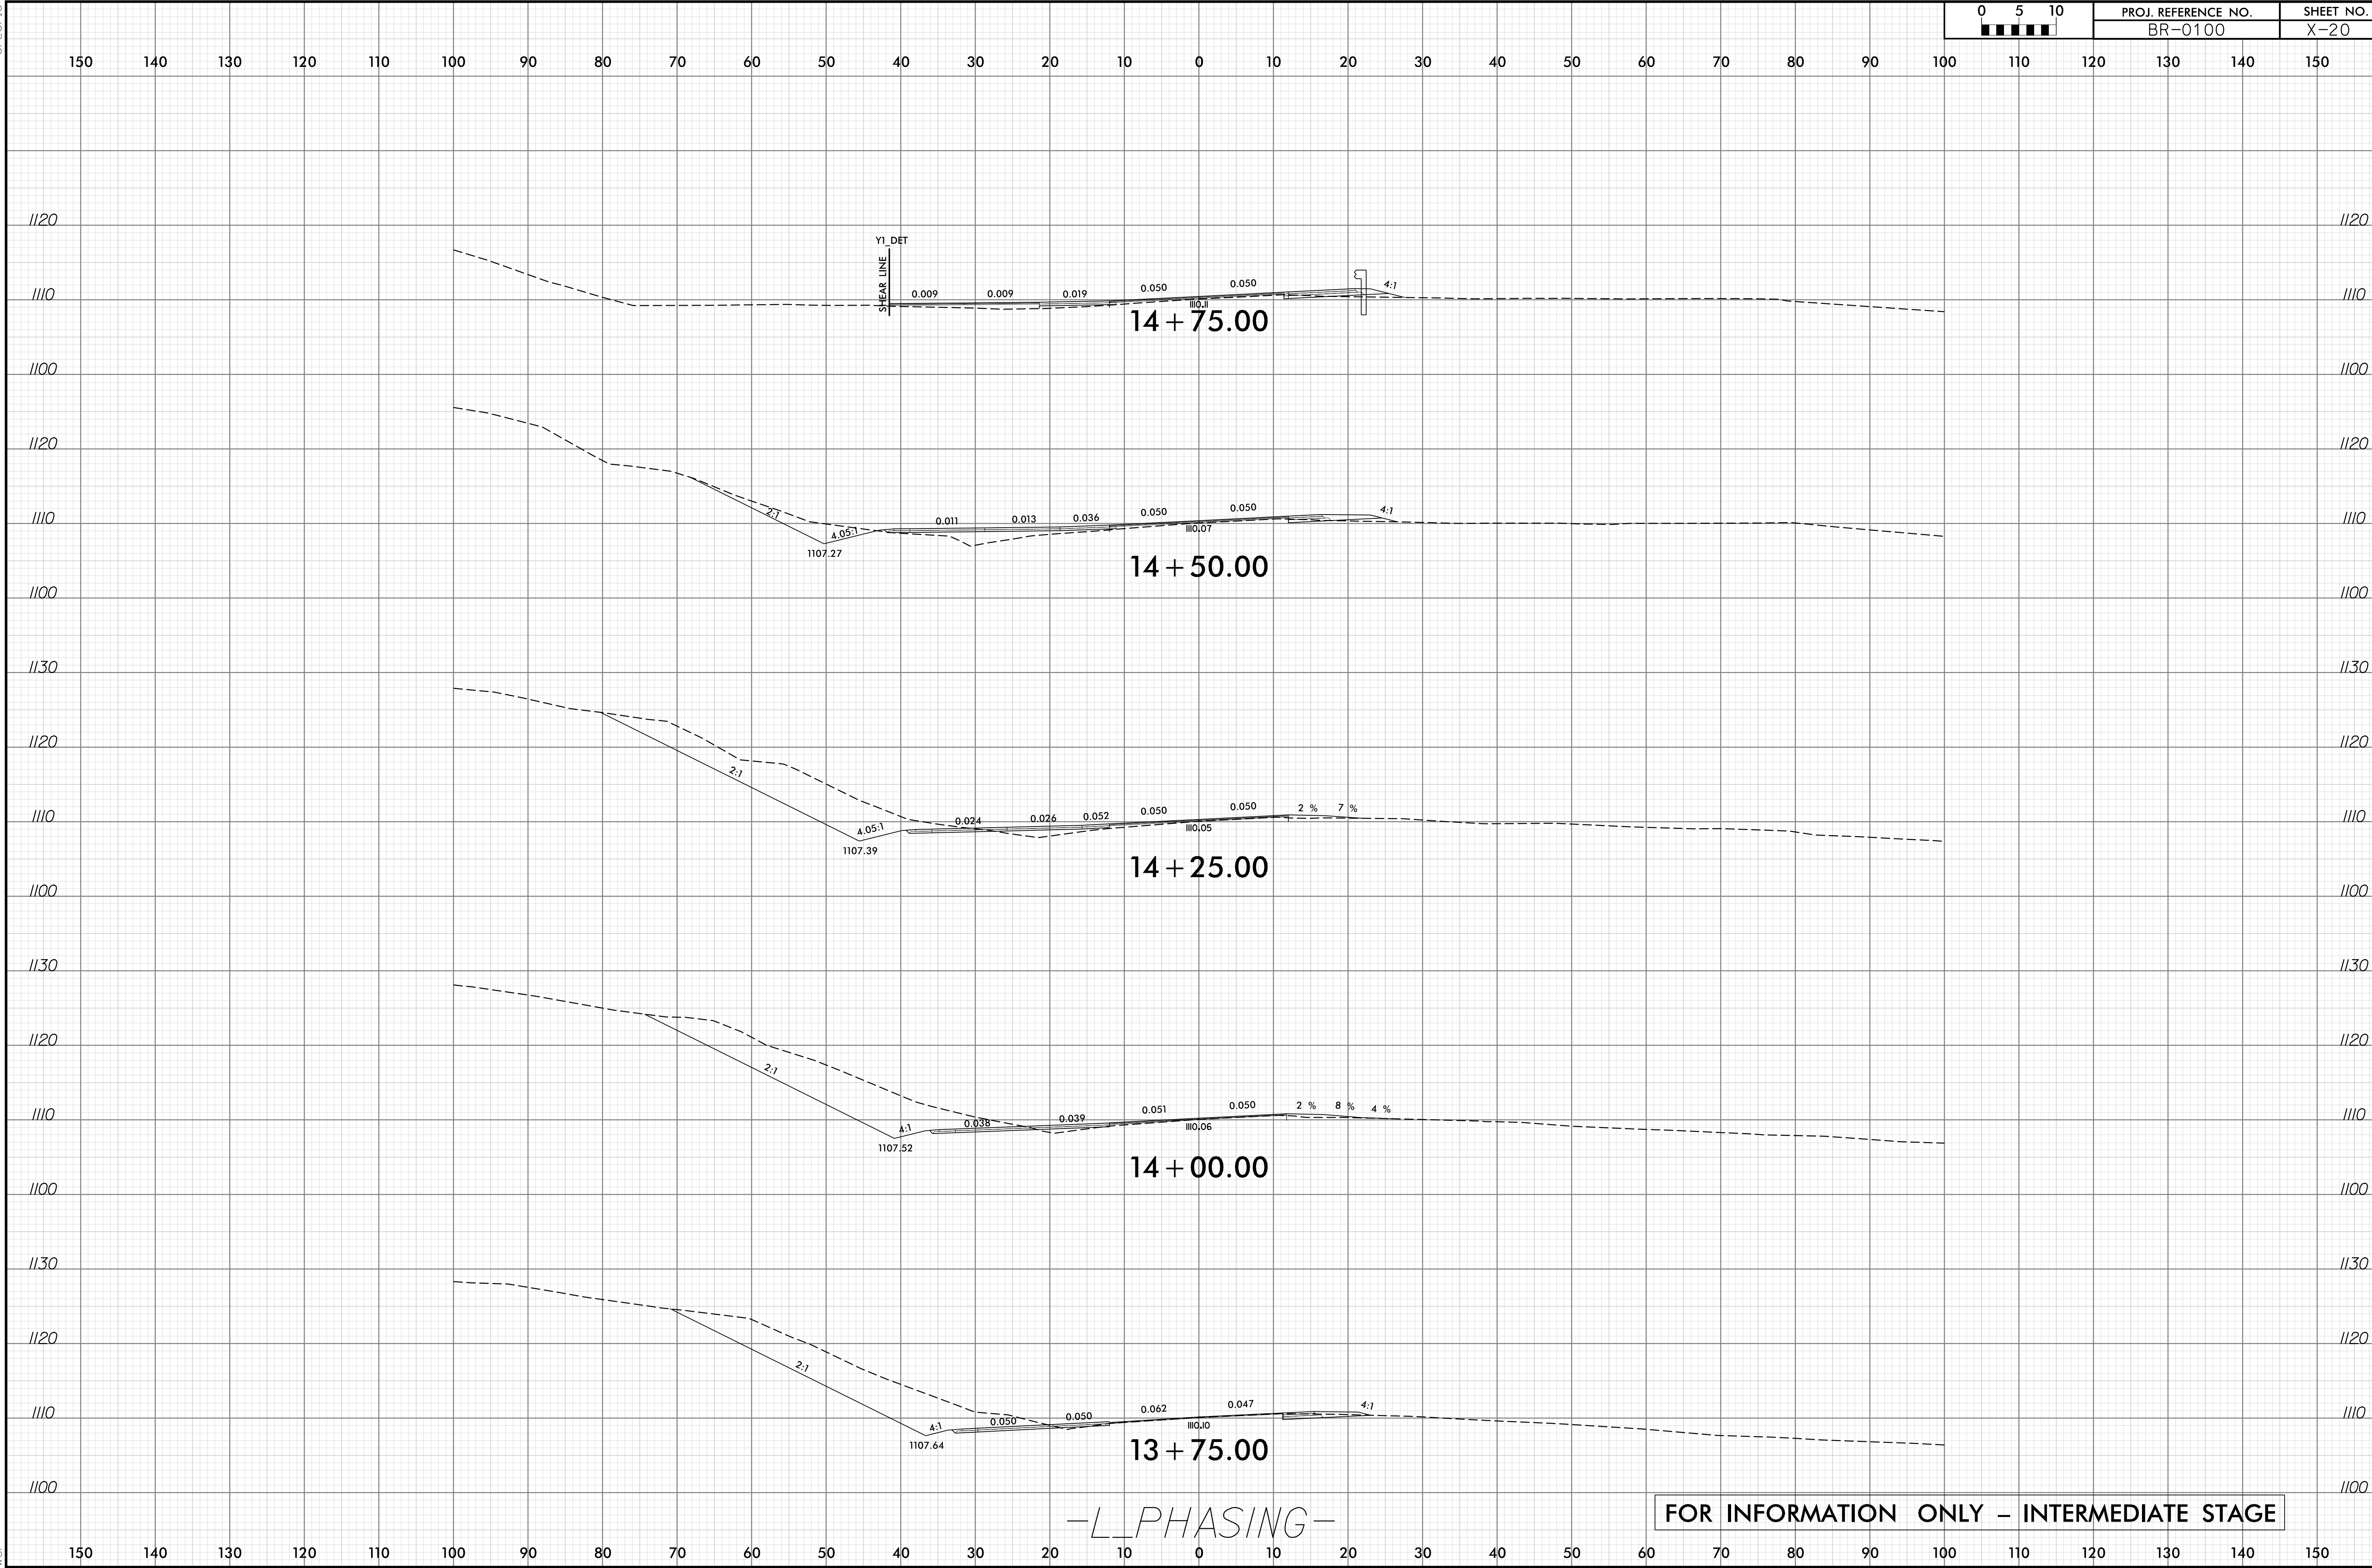

6/23/16


05-JUN-2024 08:29
V:\B-0100\CorridorModeling\BR-0100_rdl_XPL_PHASING.dgn

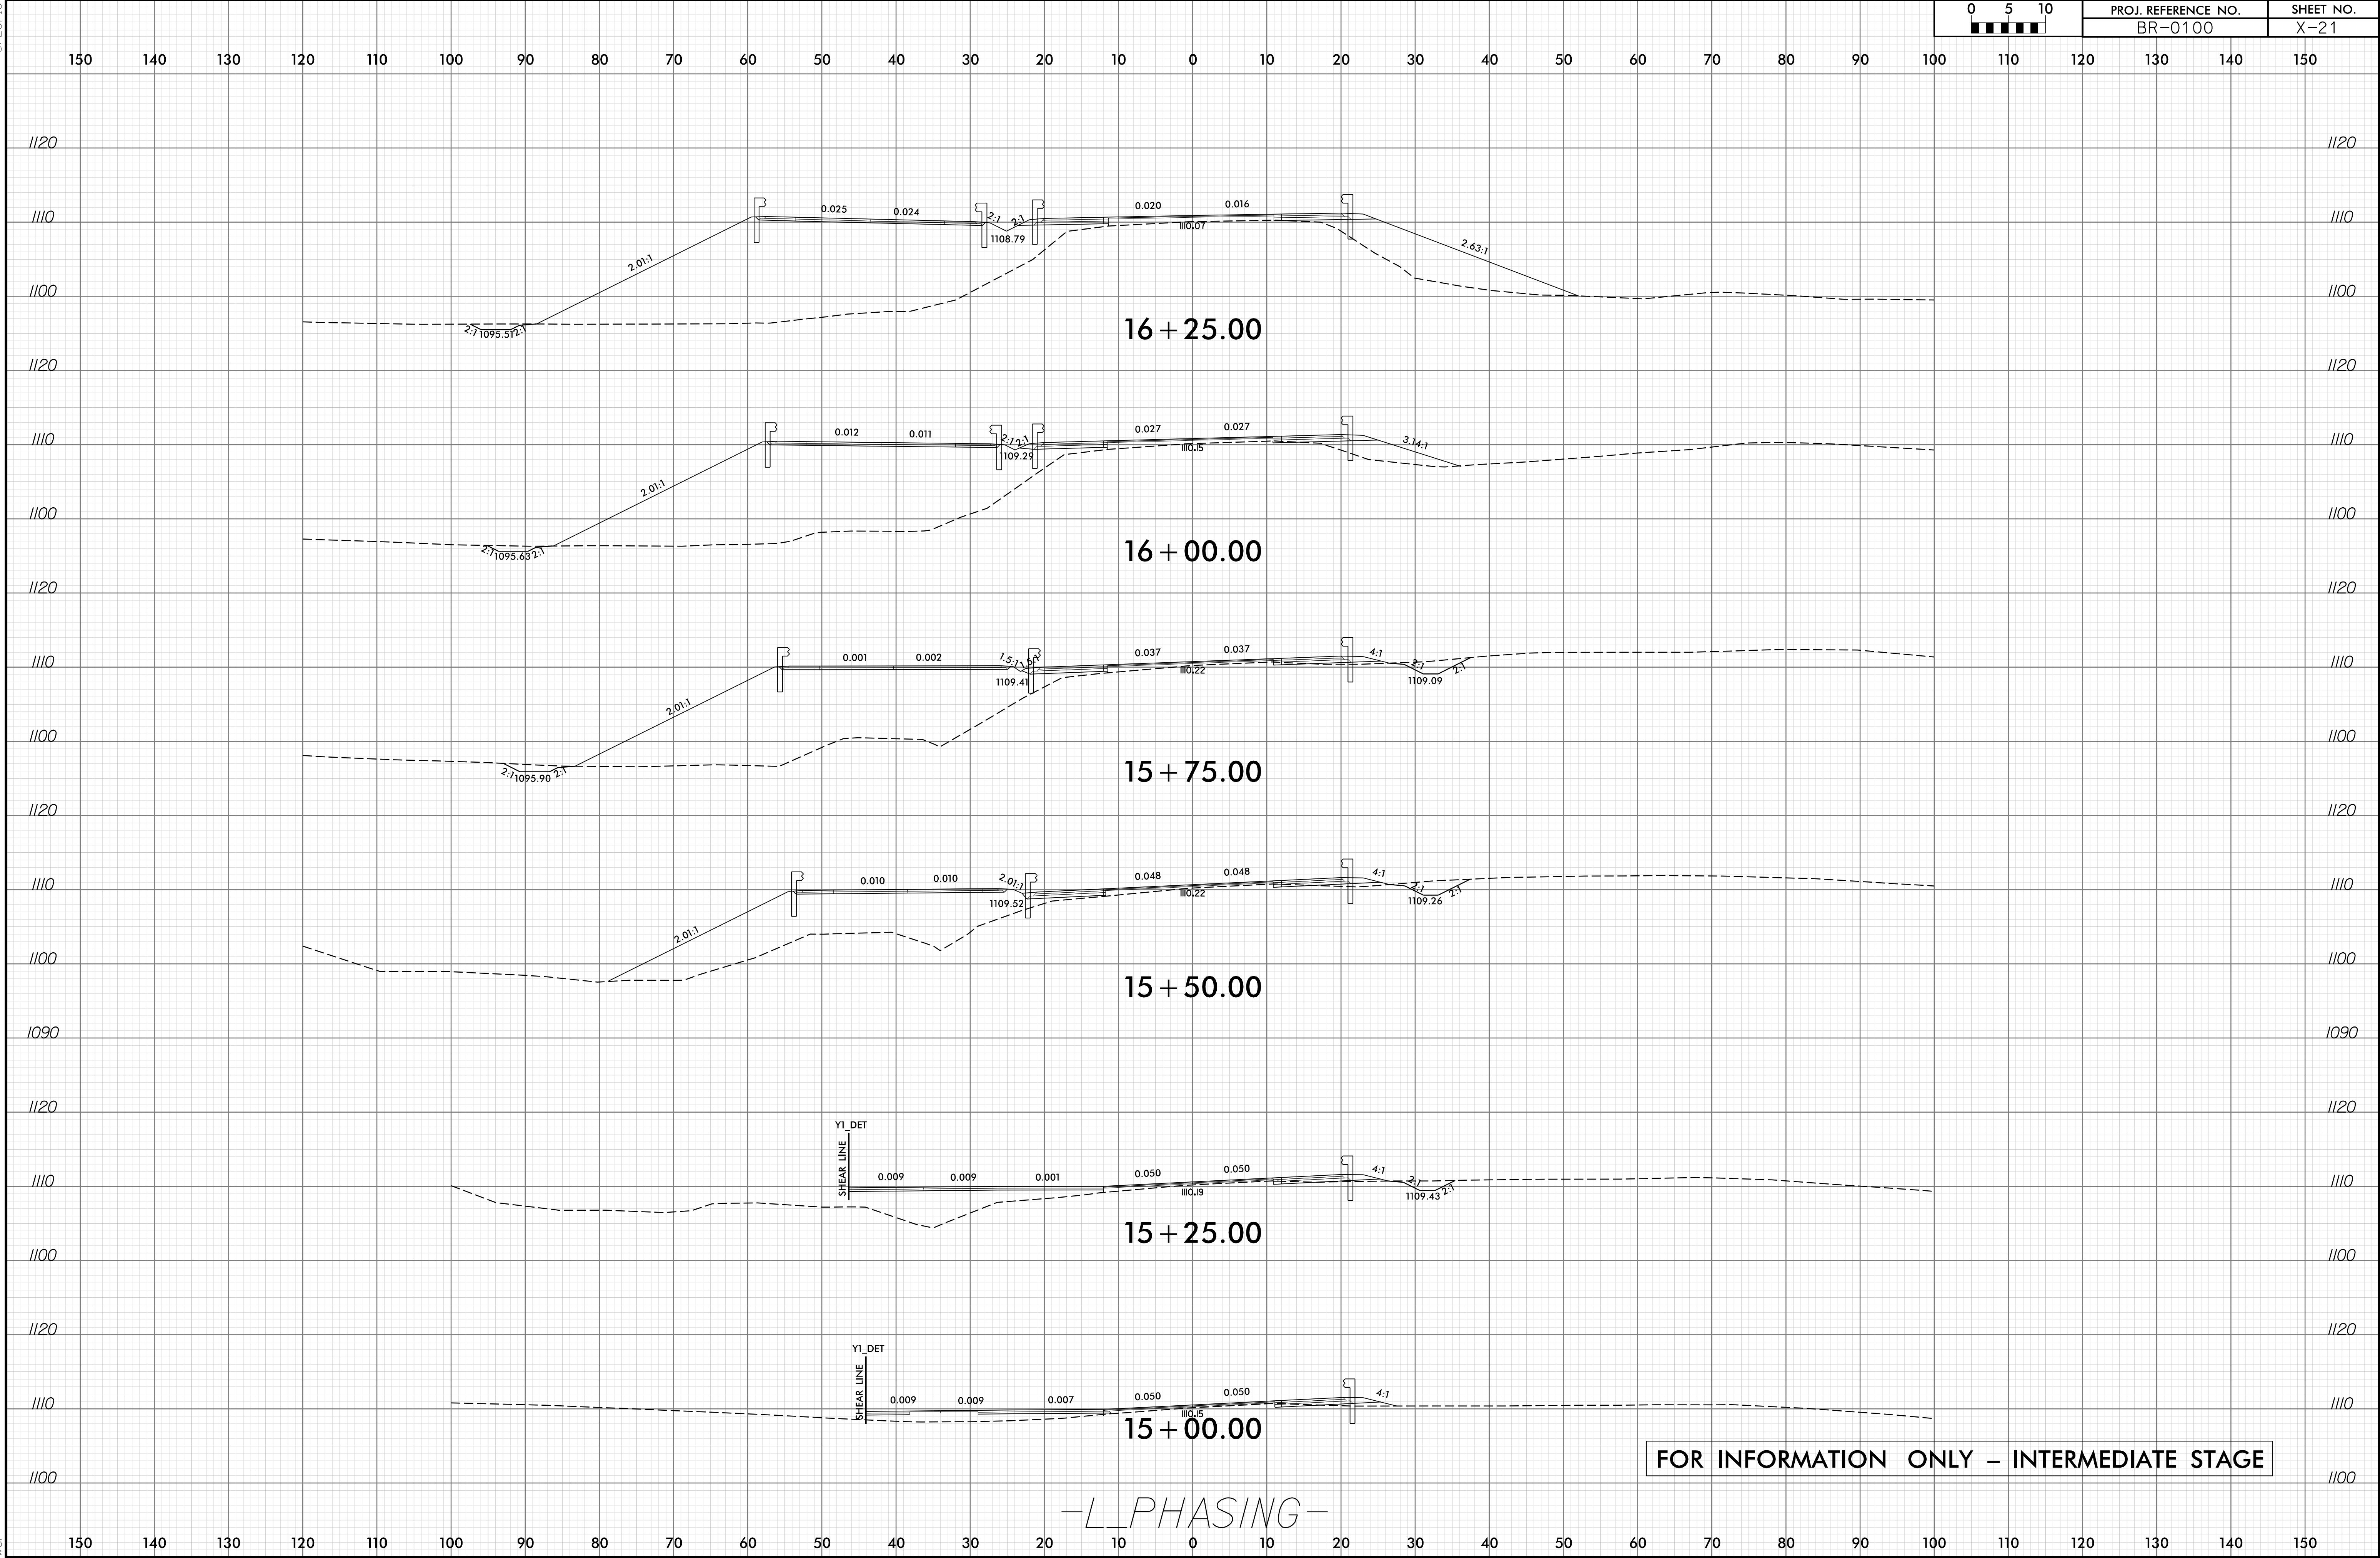

6/23/16

05-JUN-2024 08:29
V:\B-0100 Corridor Modeling\BR-0100_rdy_XPL_PHASING.dgn


0	5	10	PROJ. REFERENCE NO.	SHEET NO.
■	■	■	BR-0100	X-22

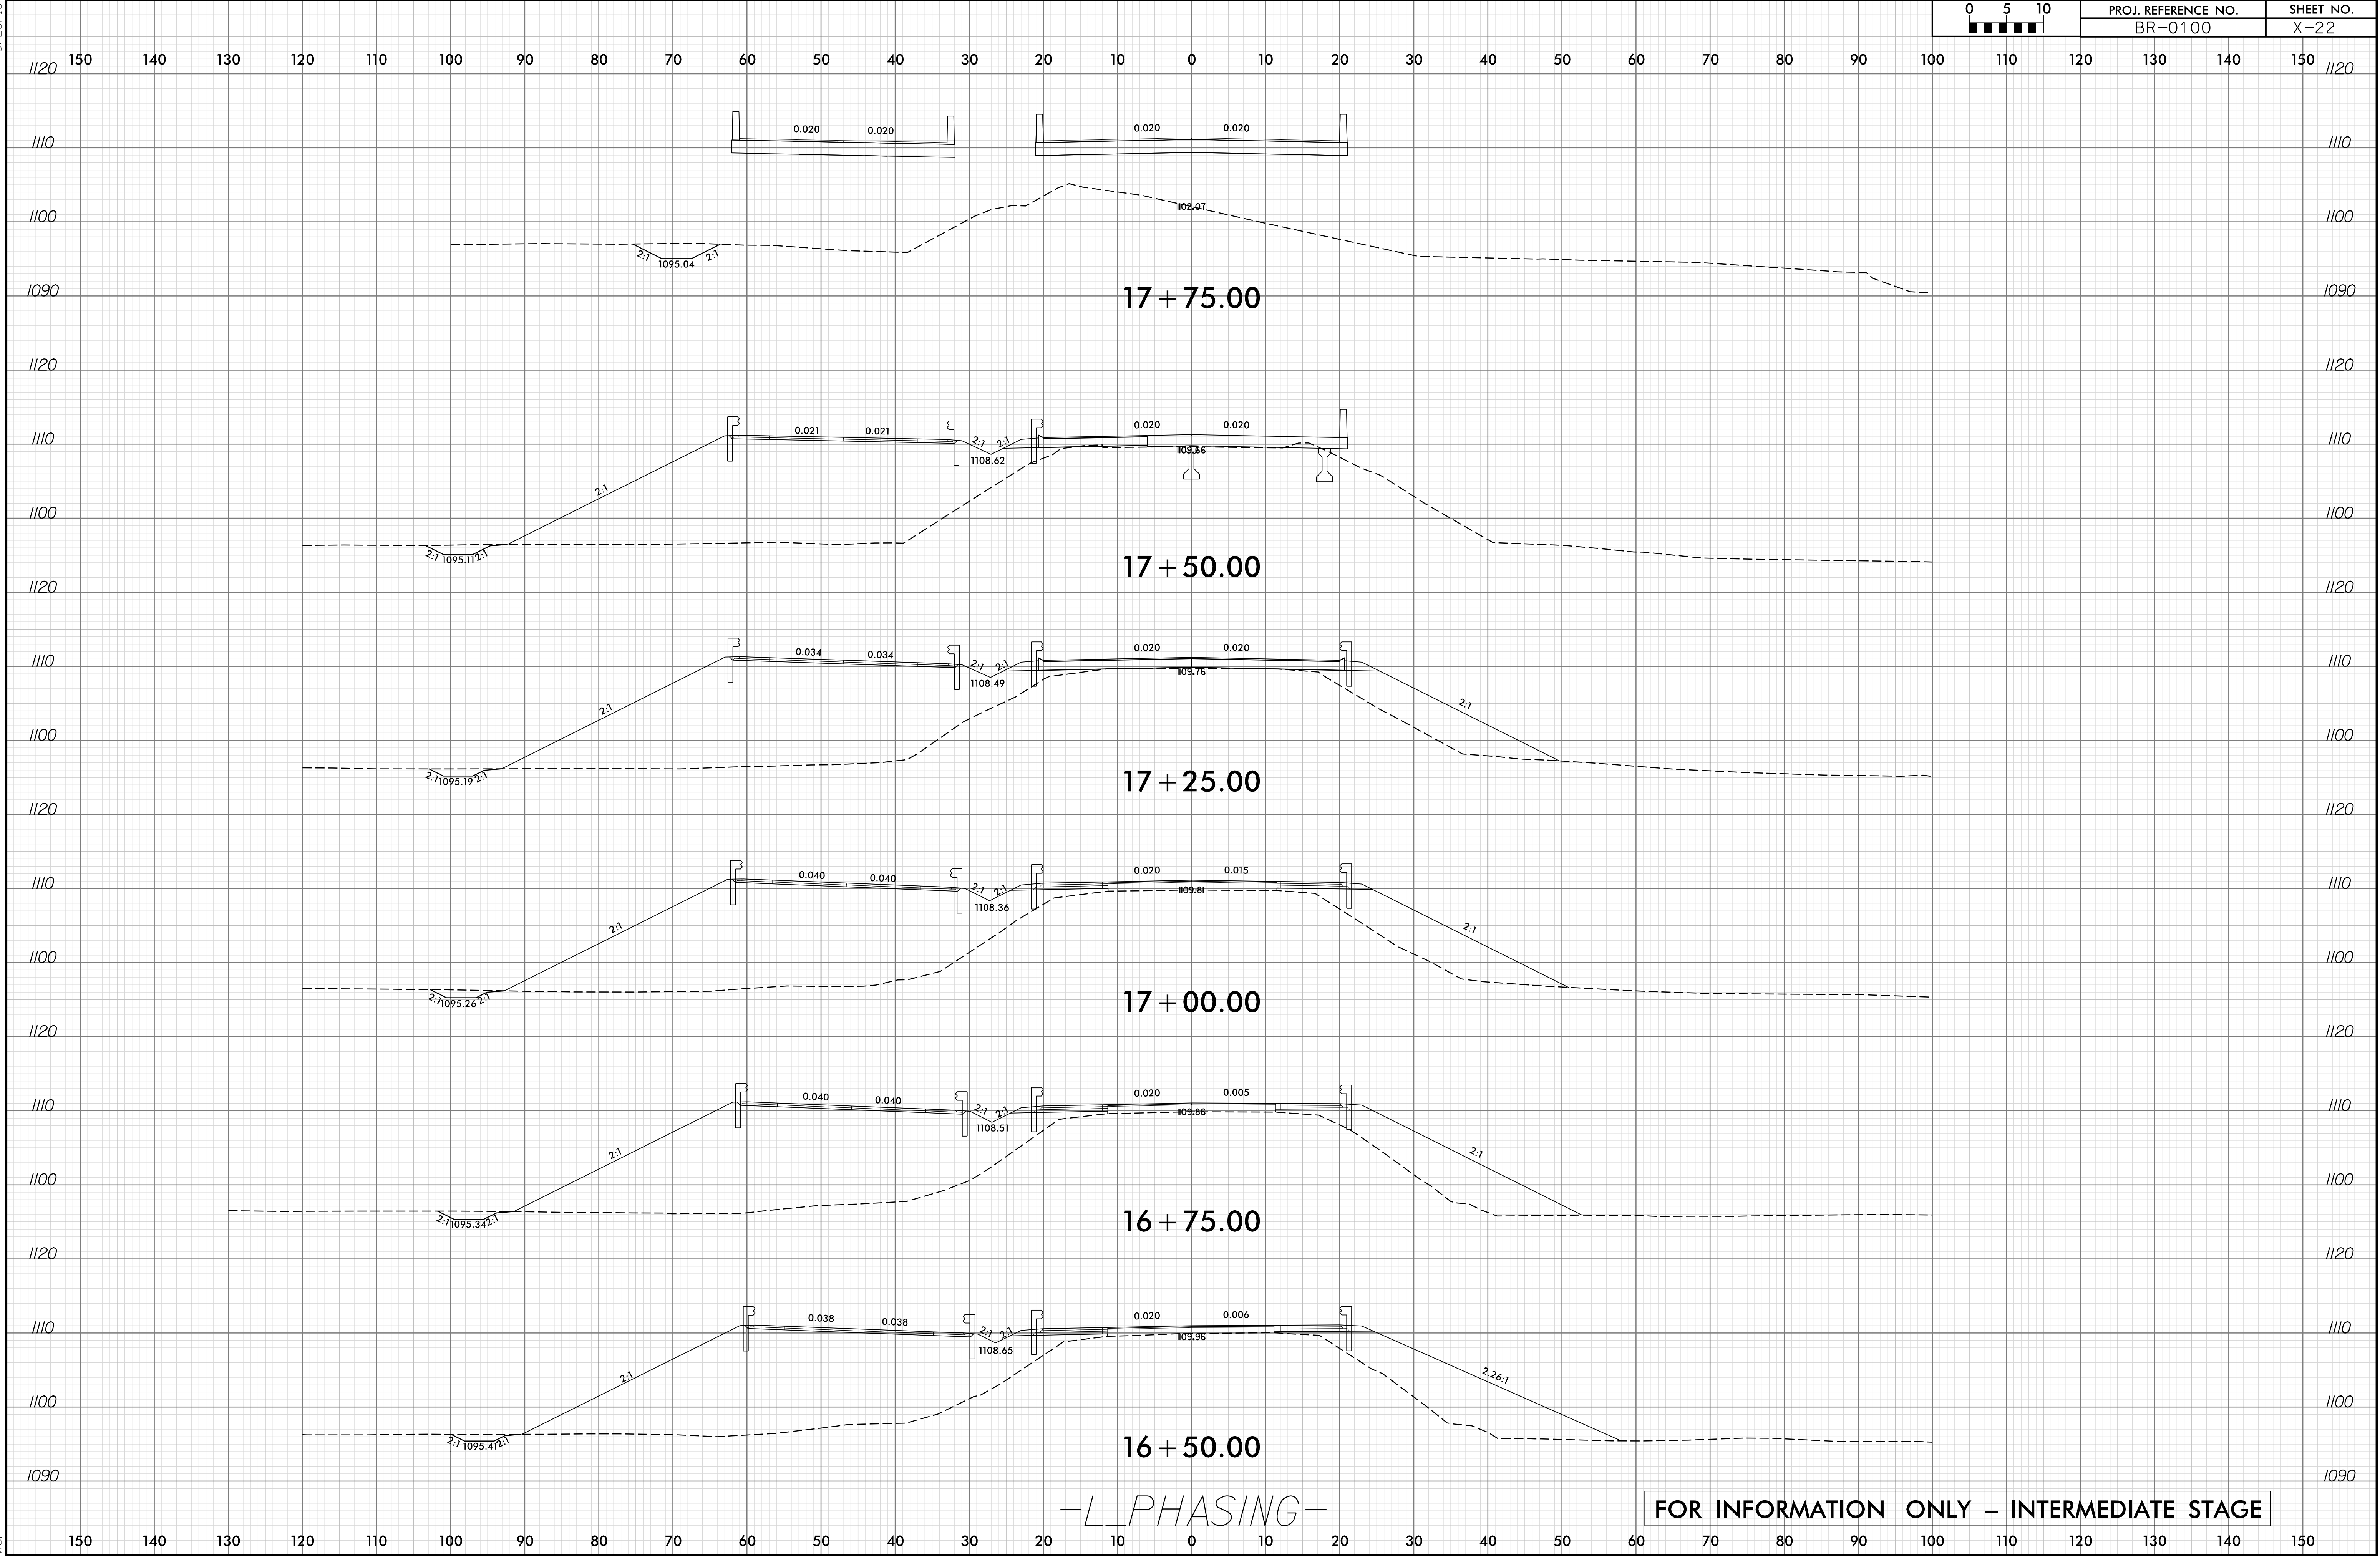

6/23/16

05-JUN-2024 08:29
V:\B-0100 Corridor Modeling\BR-0100_rdl_XPL_PHASING.dgn

0	5	10	PROJ. REFERENCE NO.	SHEET NO.
■	■	■	BR-0100	X-23

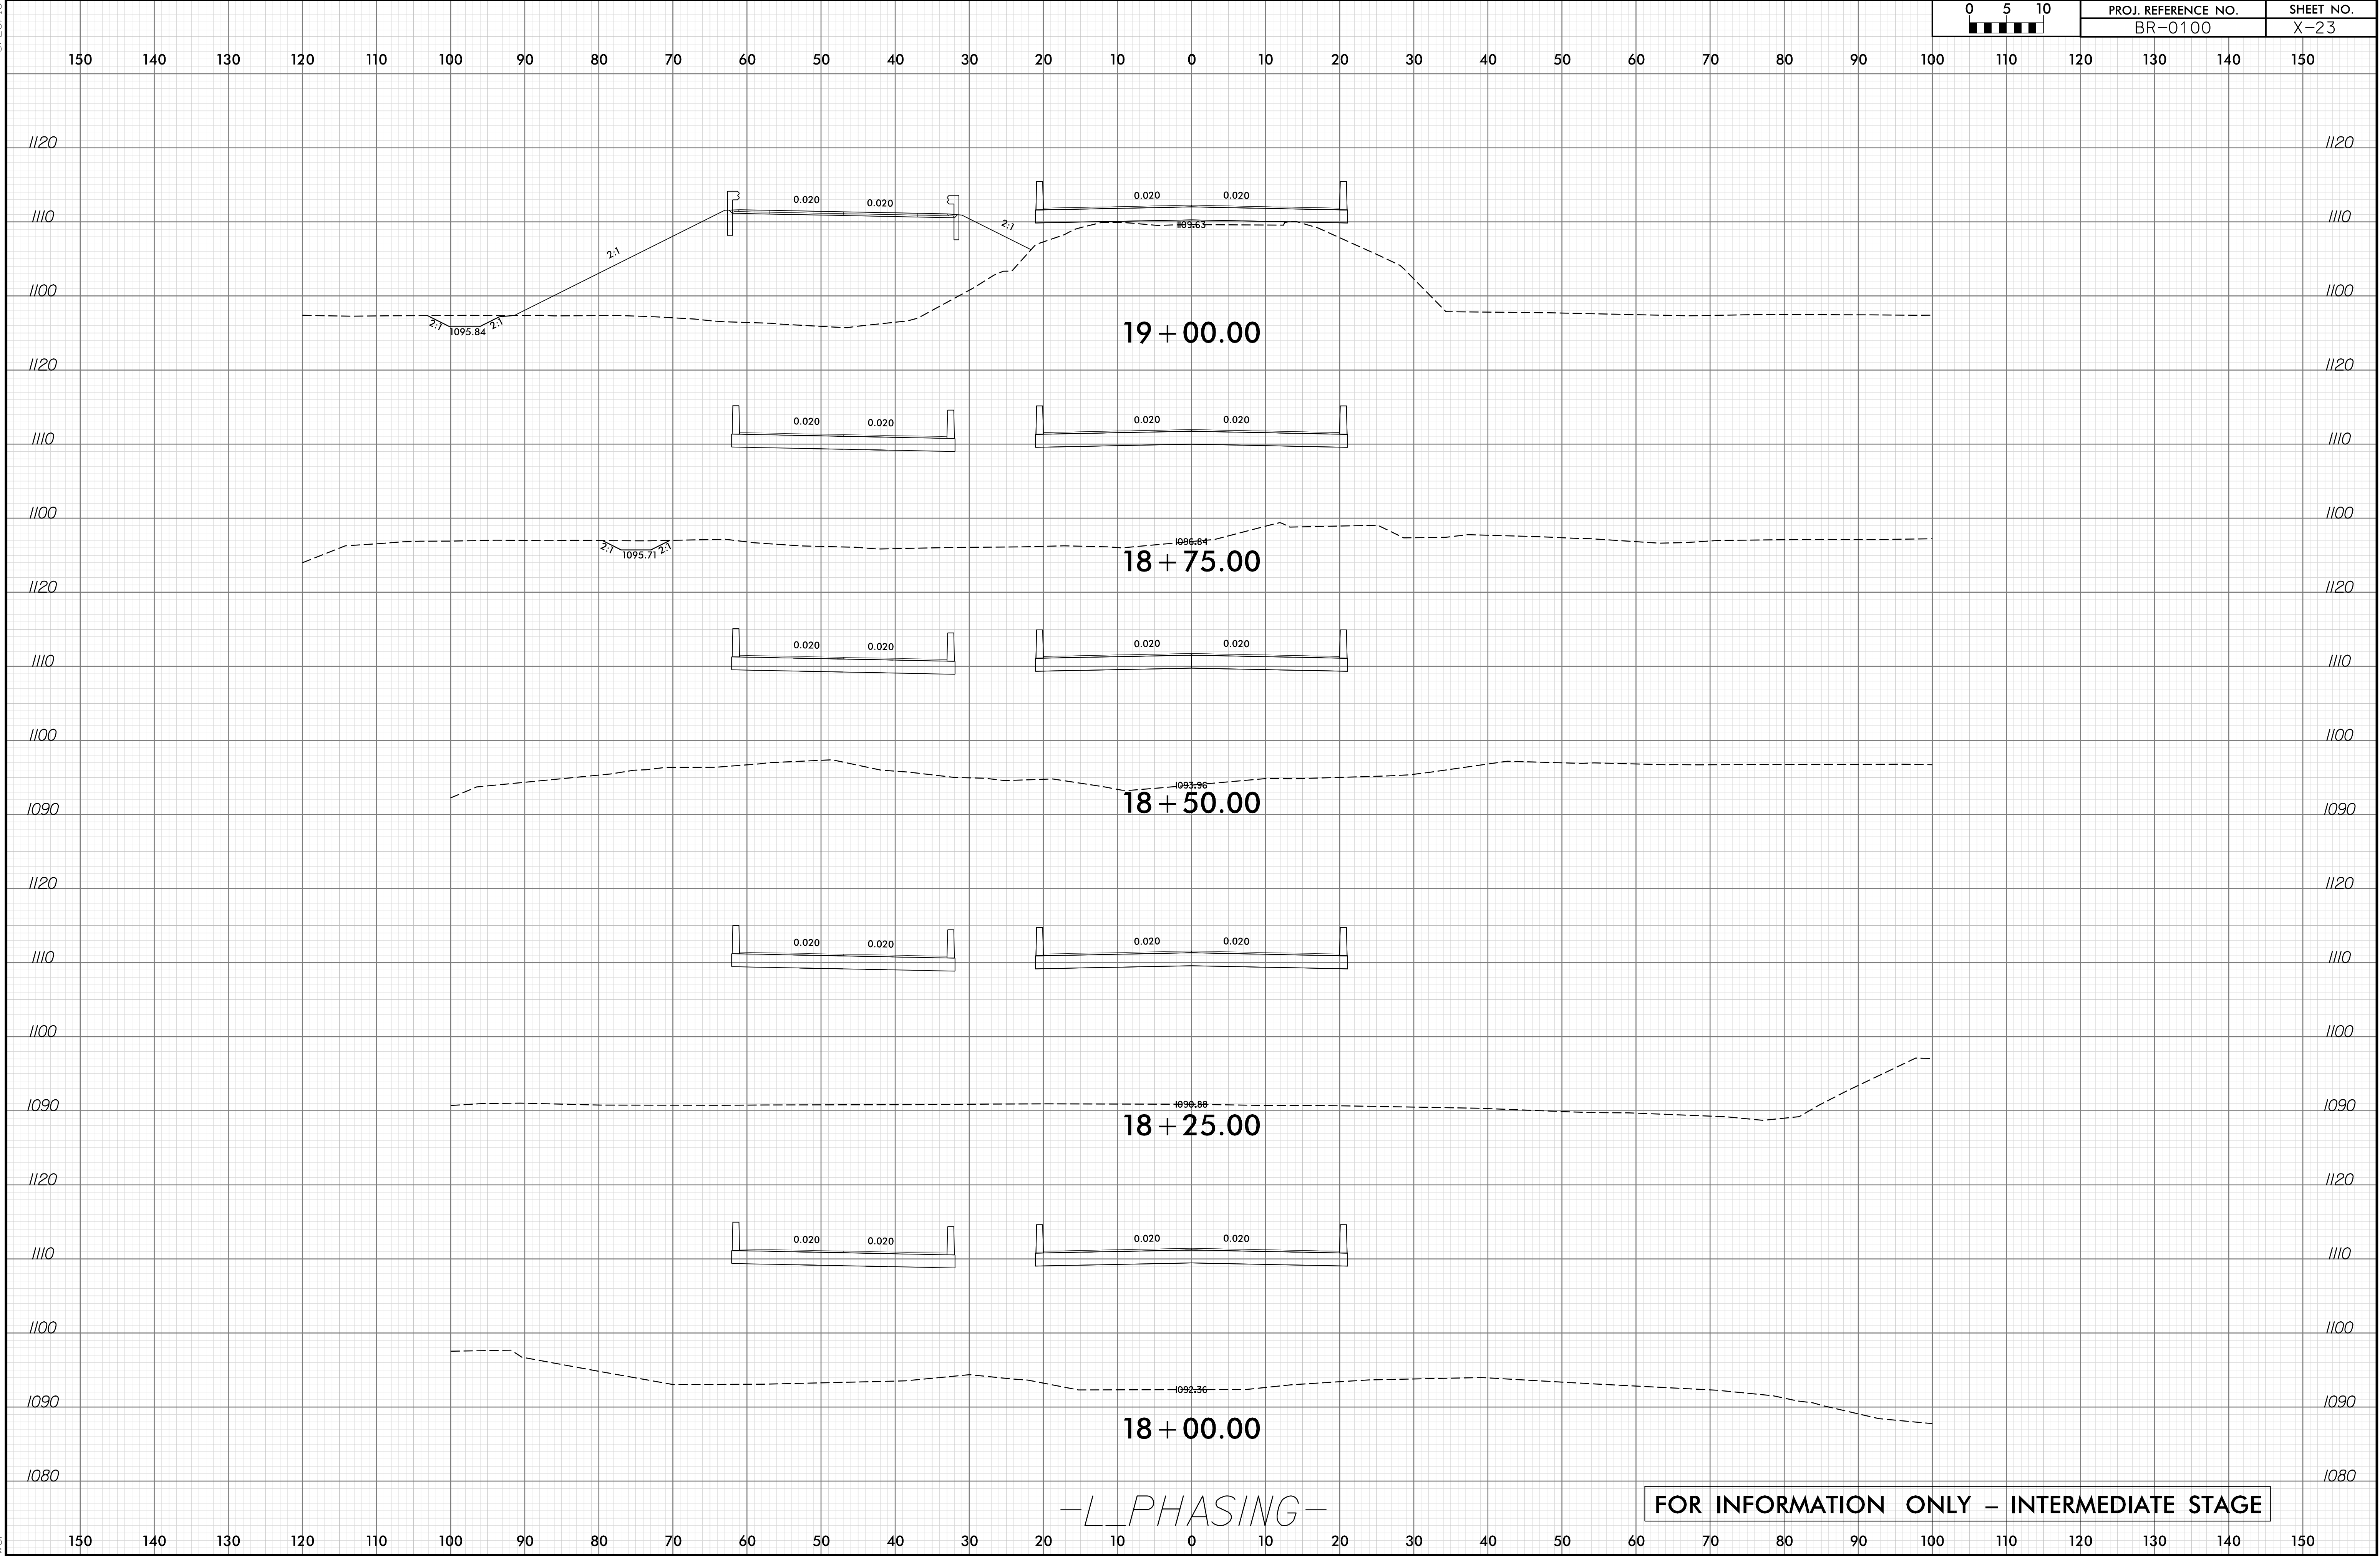


-L PHASING-

FOR INFORMATION ONLY - INTERMEDIATE STAGE

6/23/16

05-JUN-2024 08:29
V:\B-0100 Corridor Modeling\BR-0100_rdl_XPL_PHASING.dgn

0 5 10 ■■■■■	PROJ. REFERENCE NO. BR-0100	SHEET NO. X-24
-----------------------	--------------------------------	-------------------

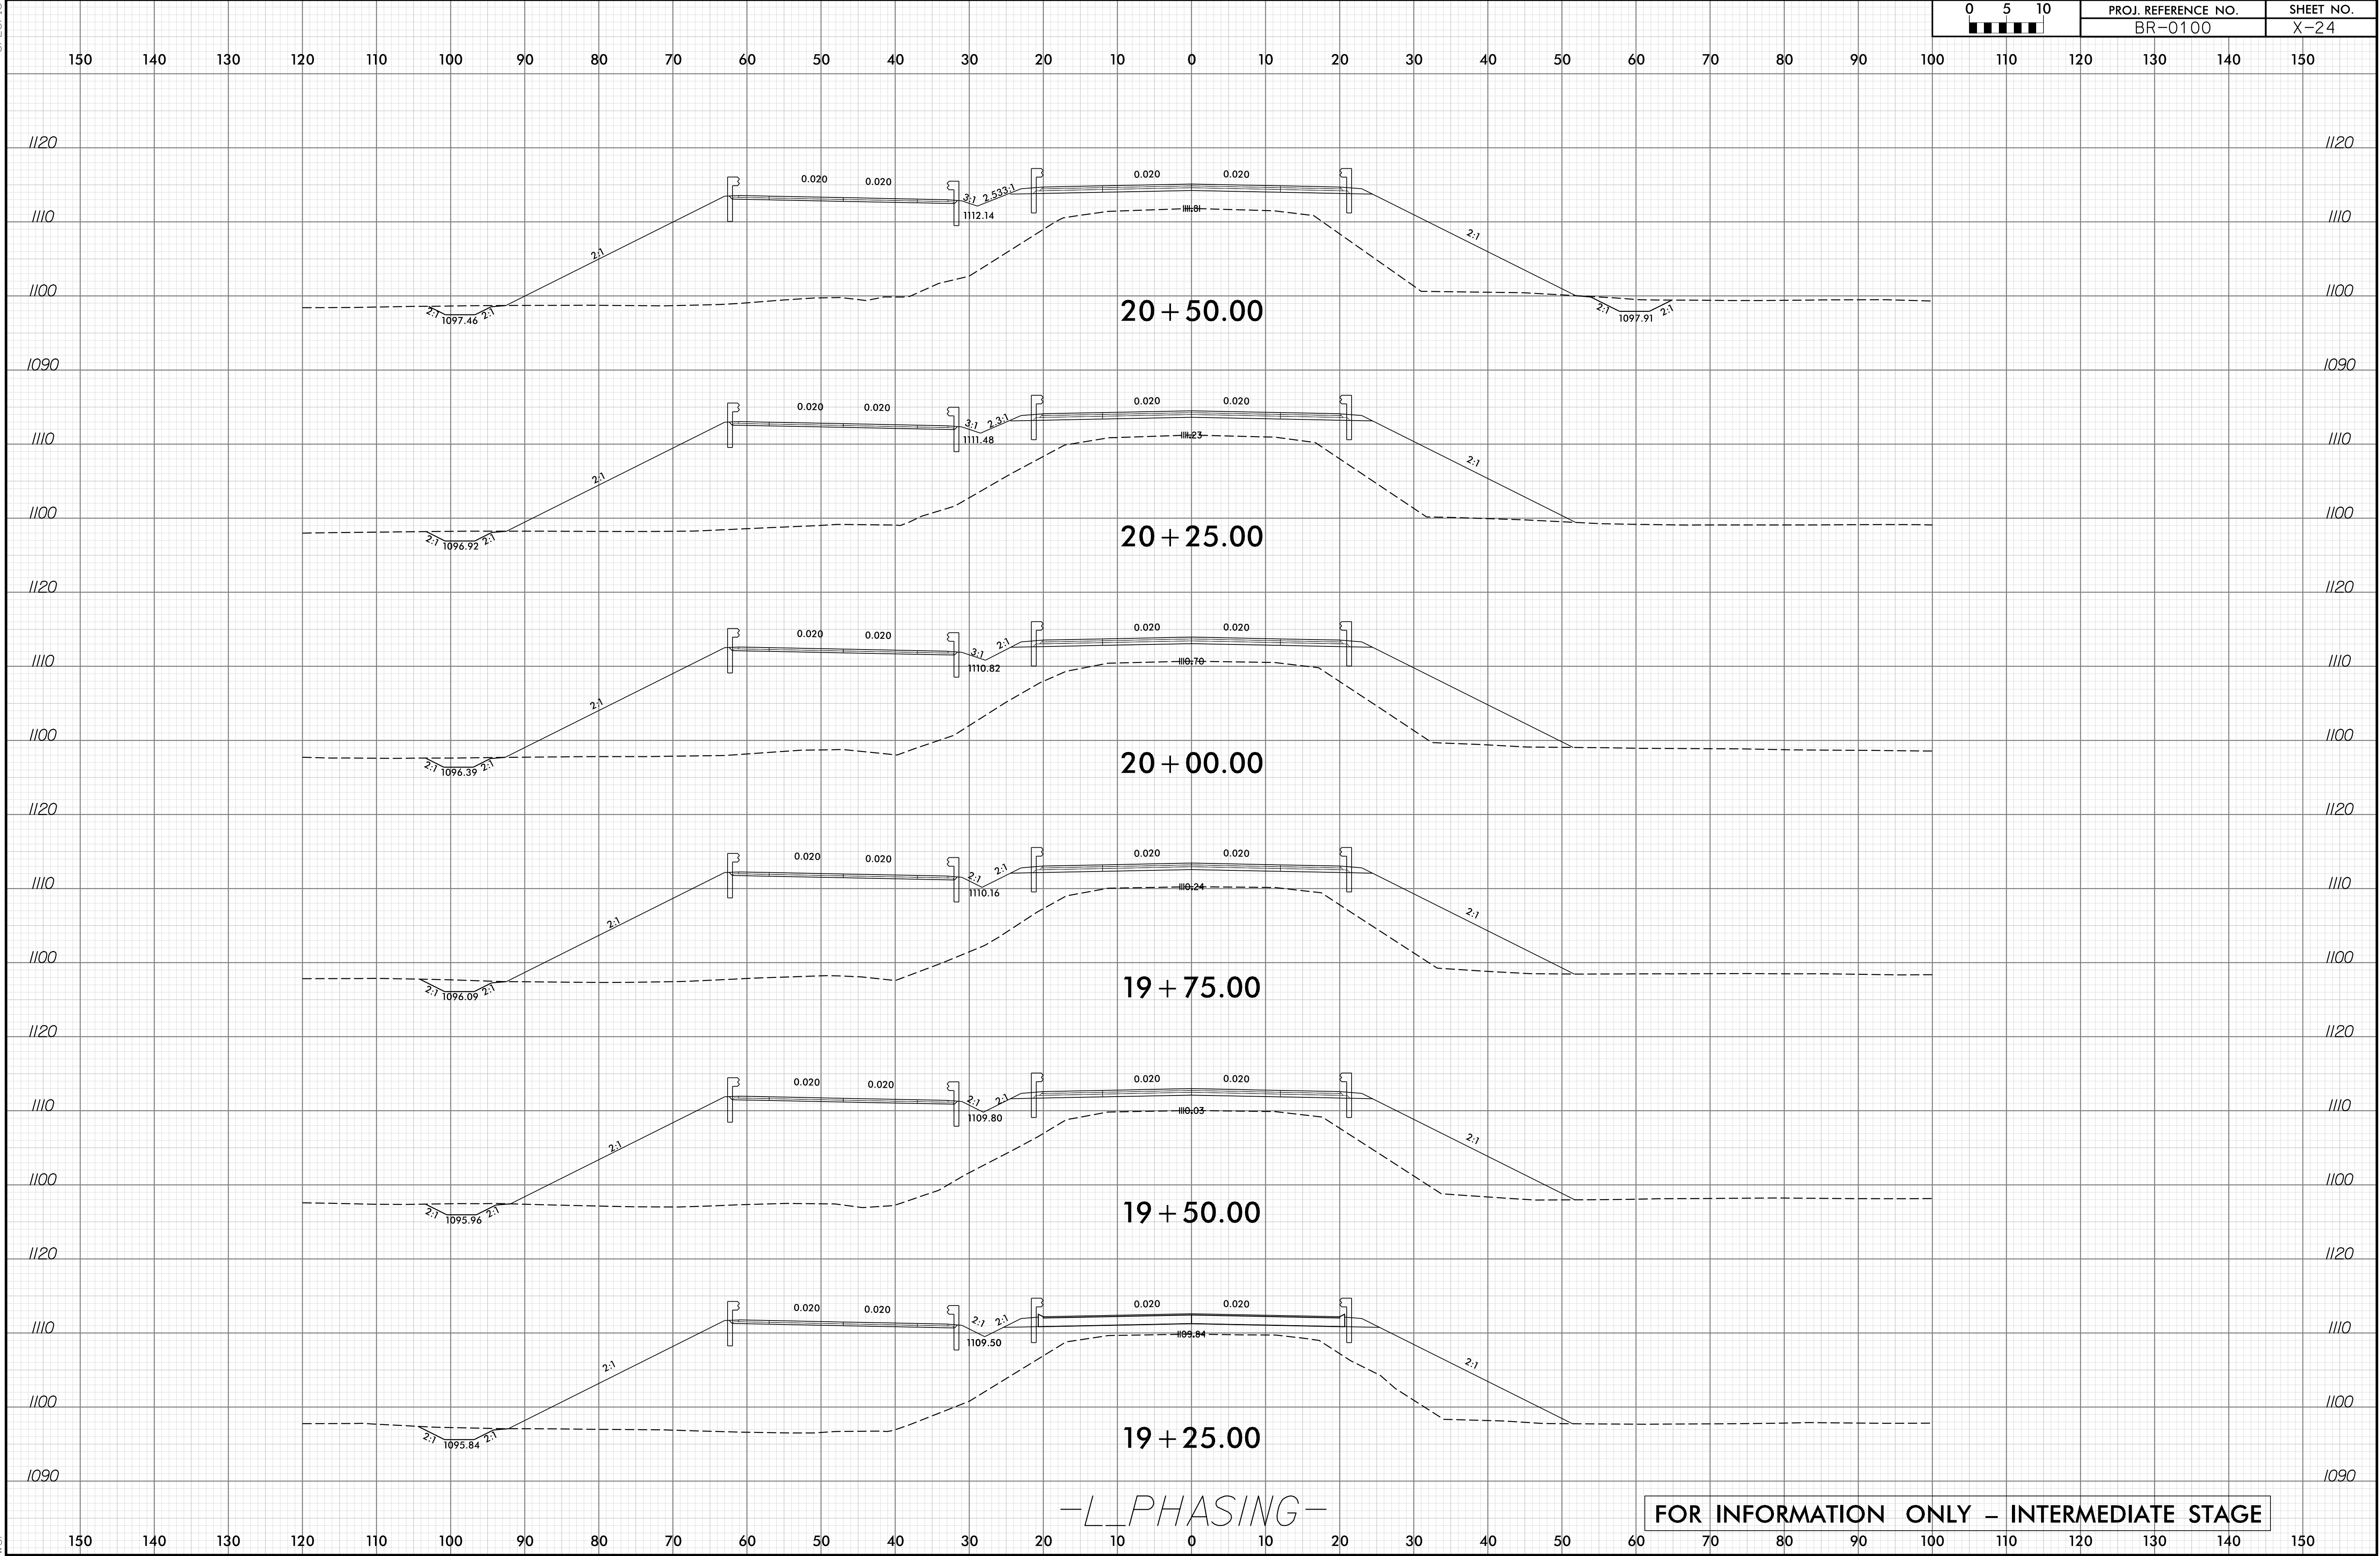



-L PHASING-





6/23/16

0	5	10	PROJ. REFERENCE NO.	SHEET NO.
■	■	■	BR-0100	X-26

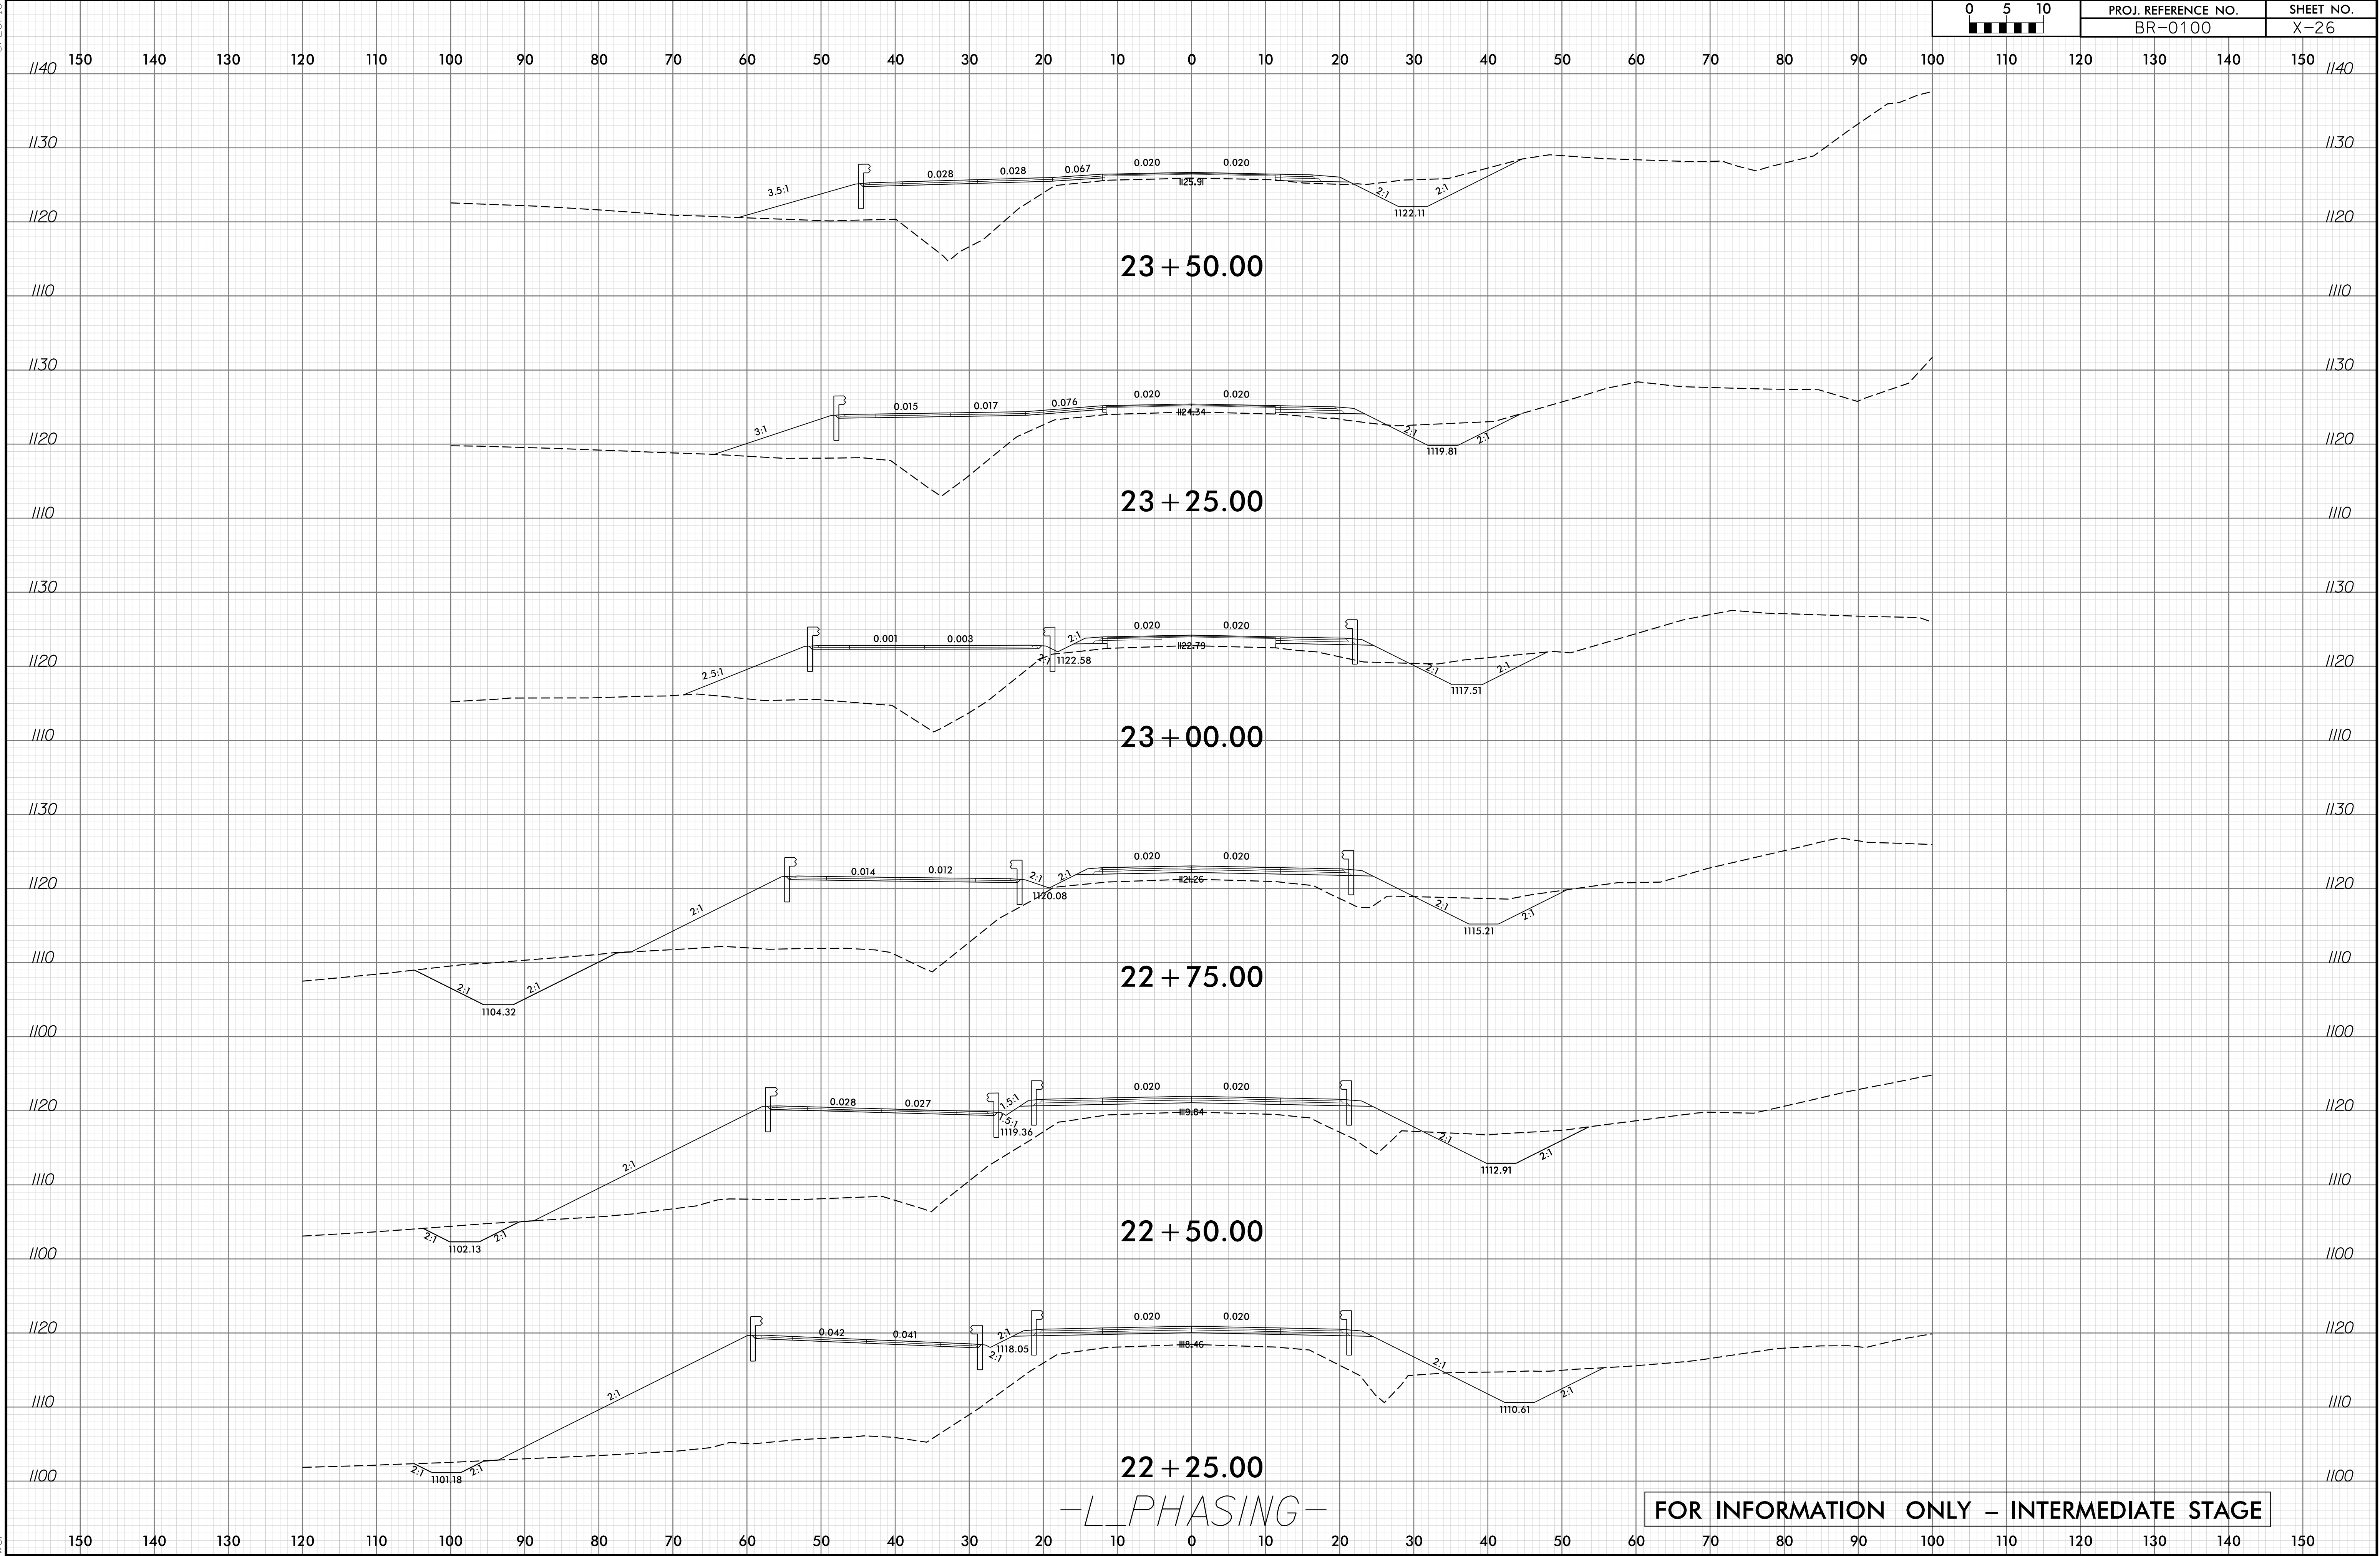

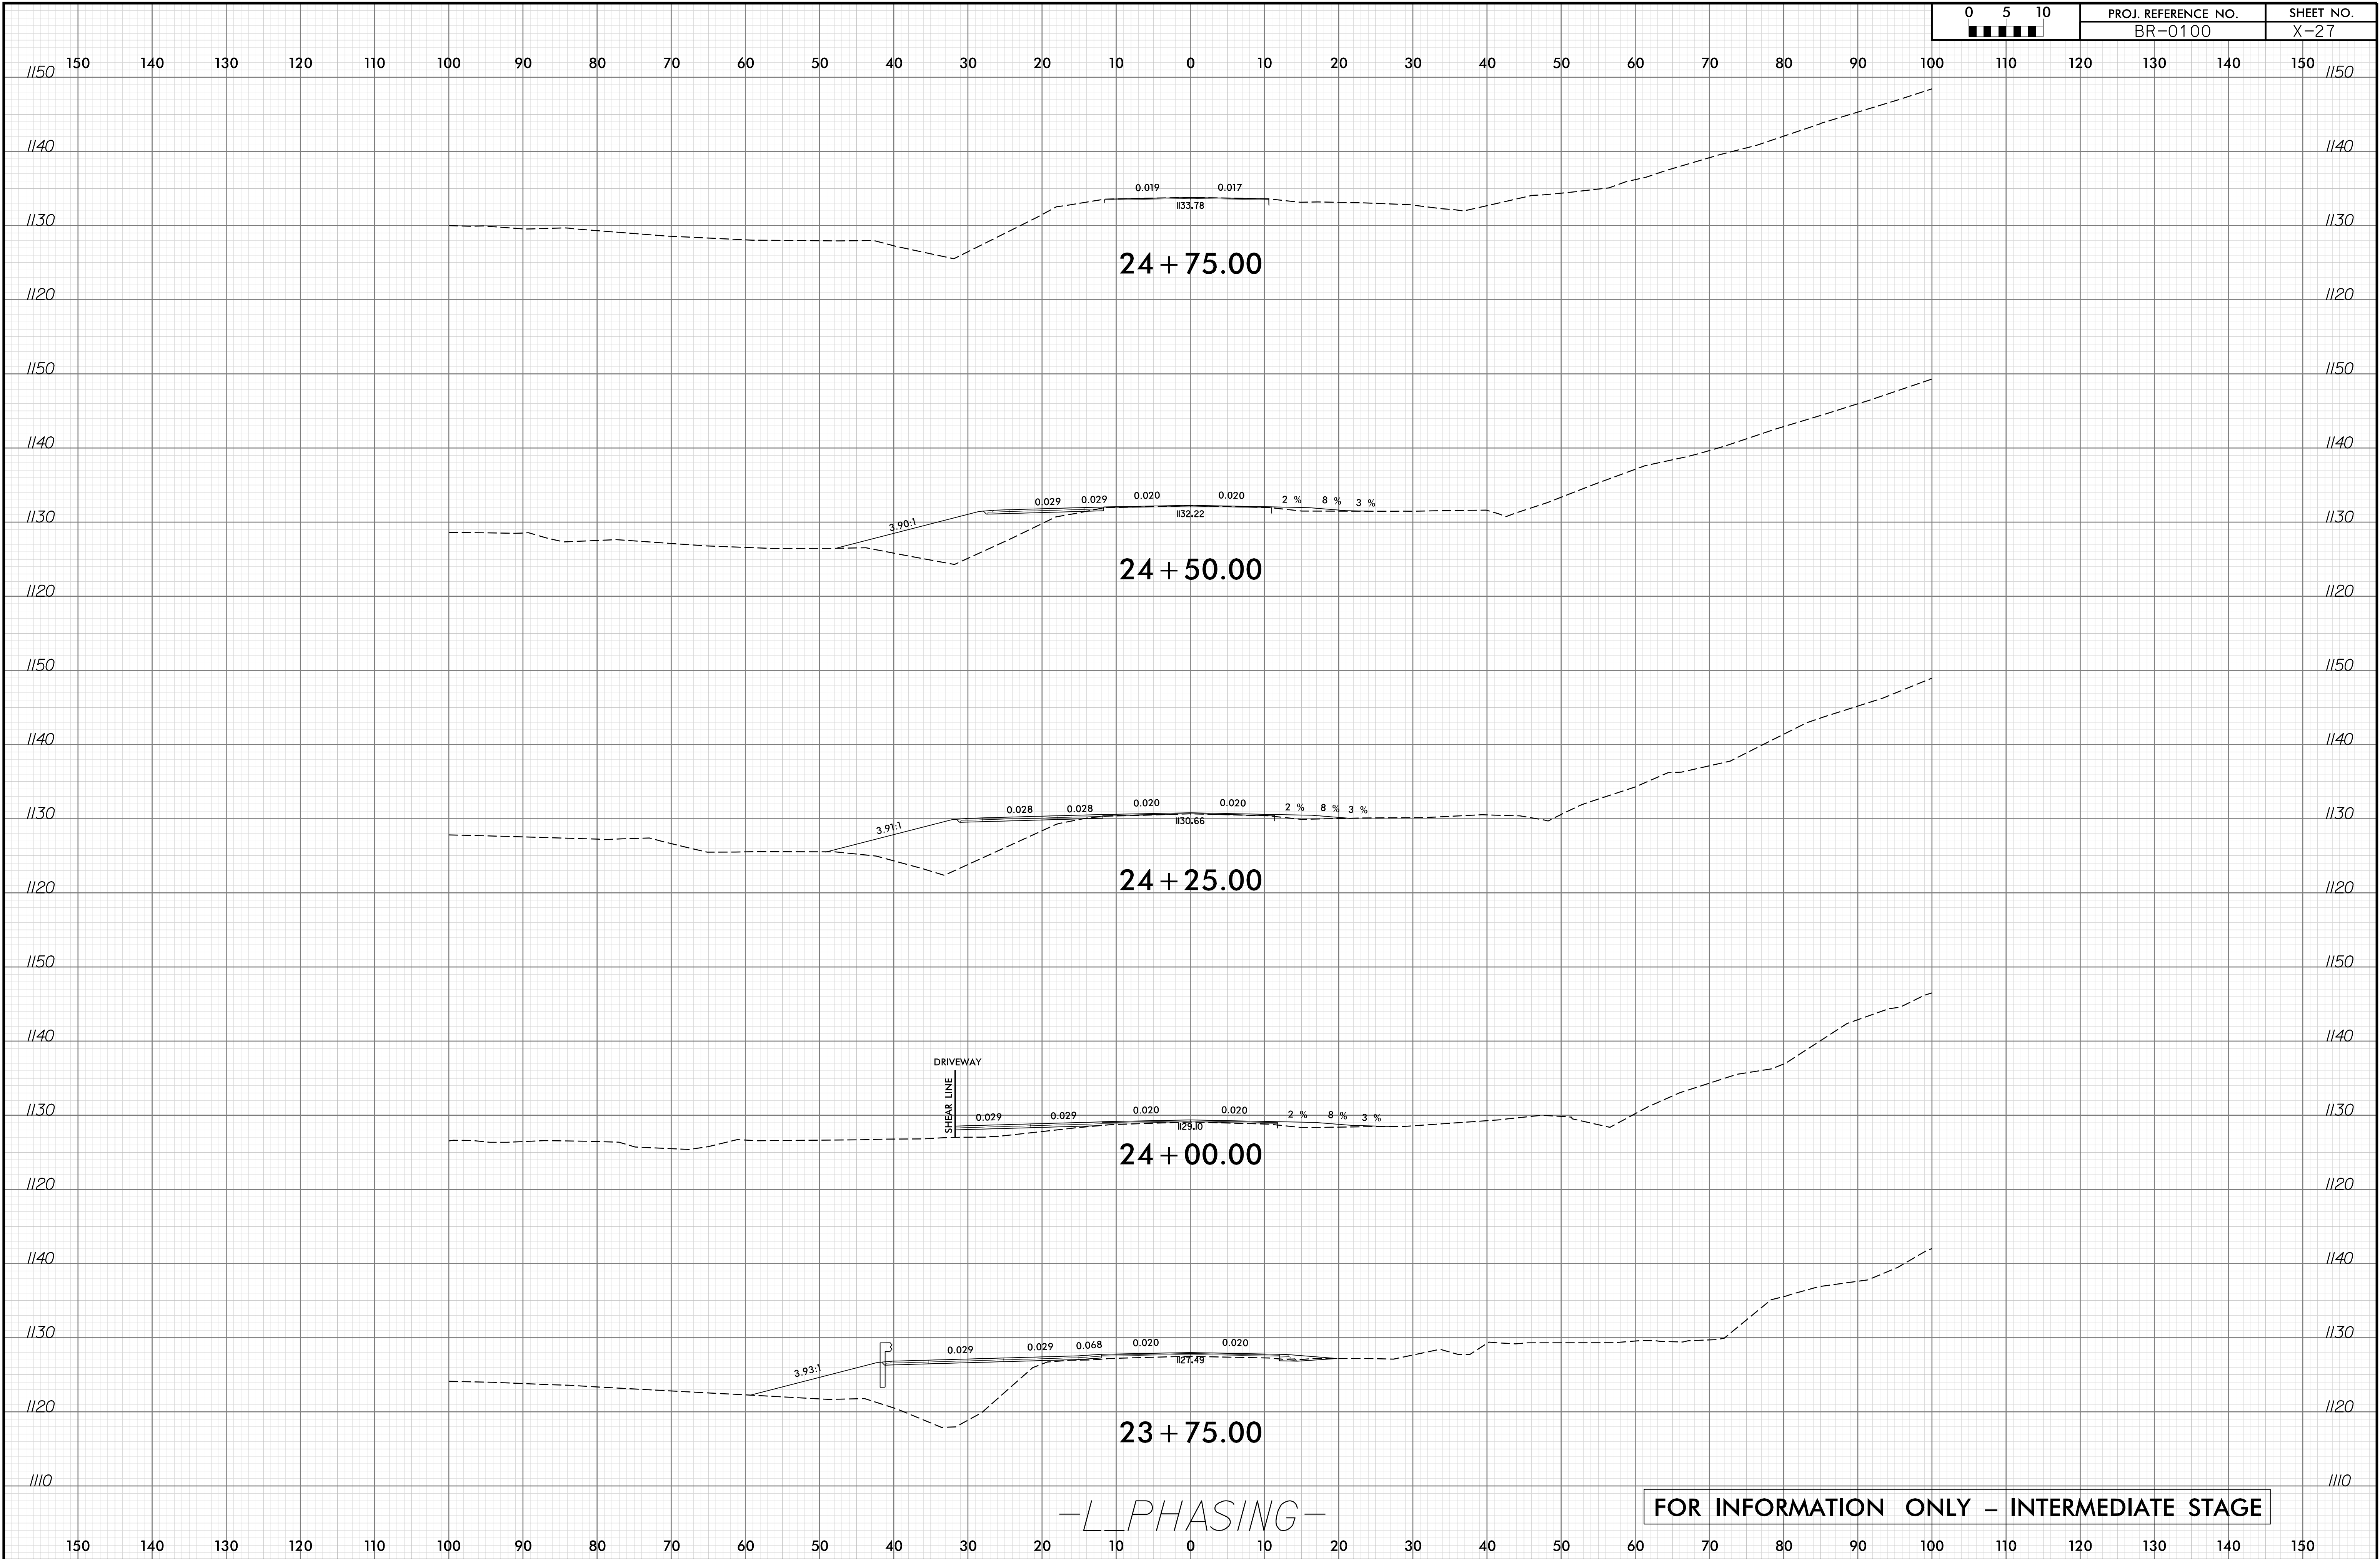


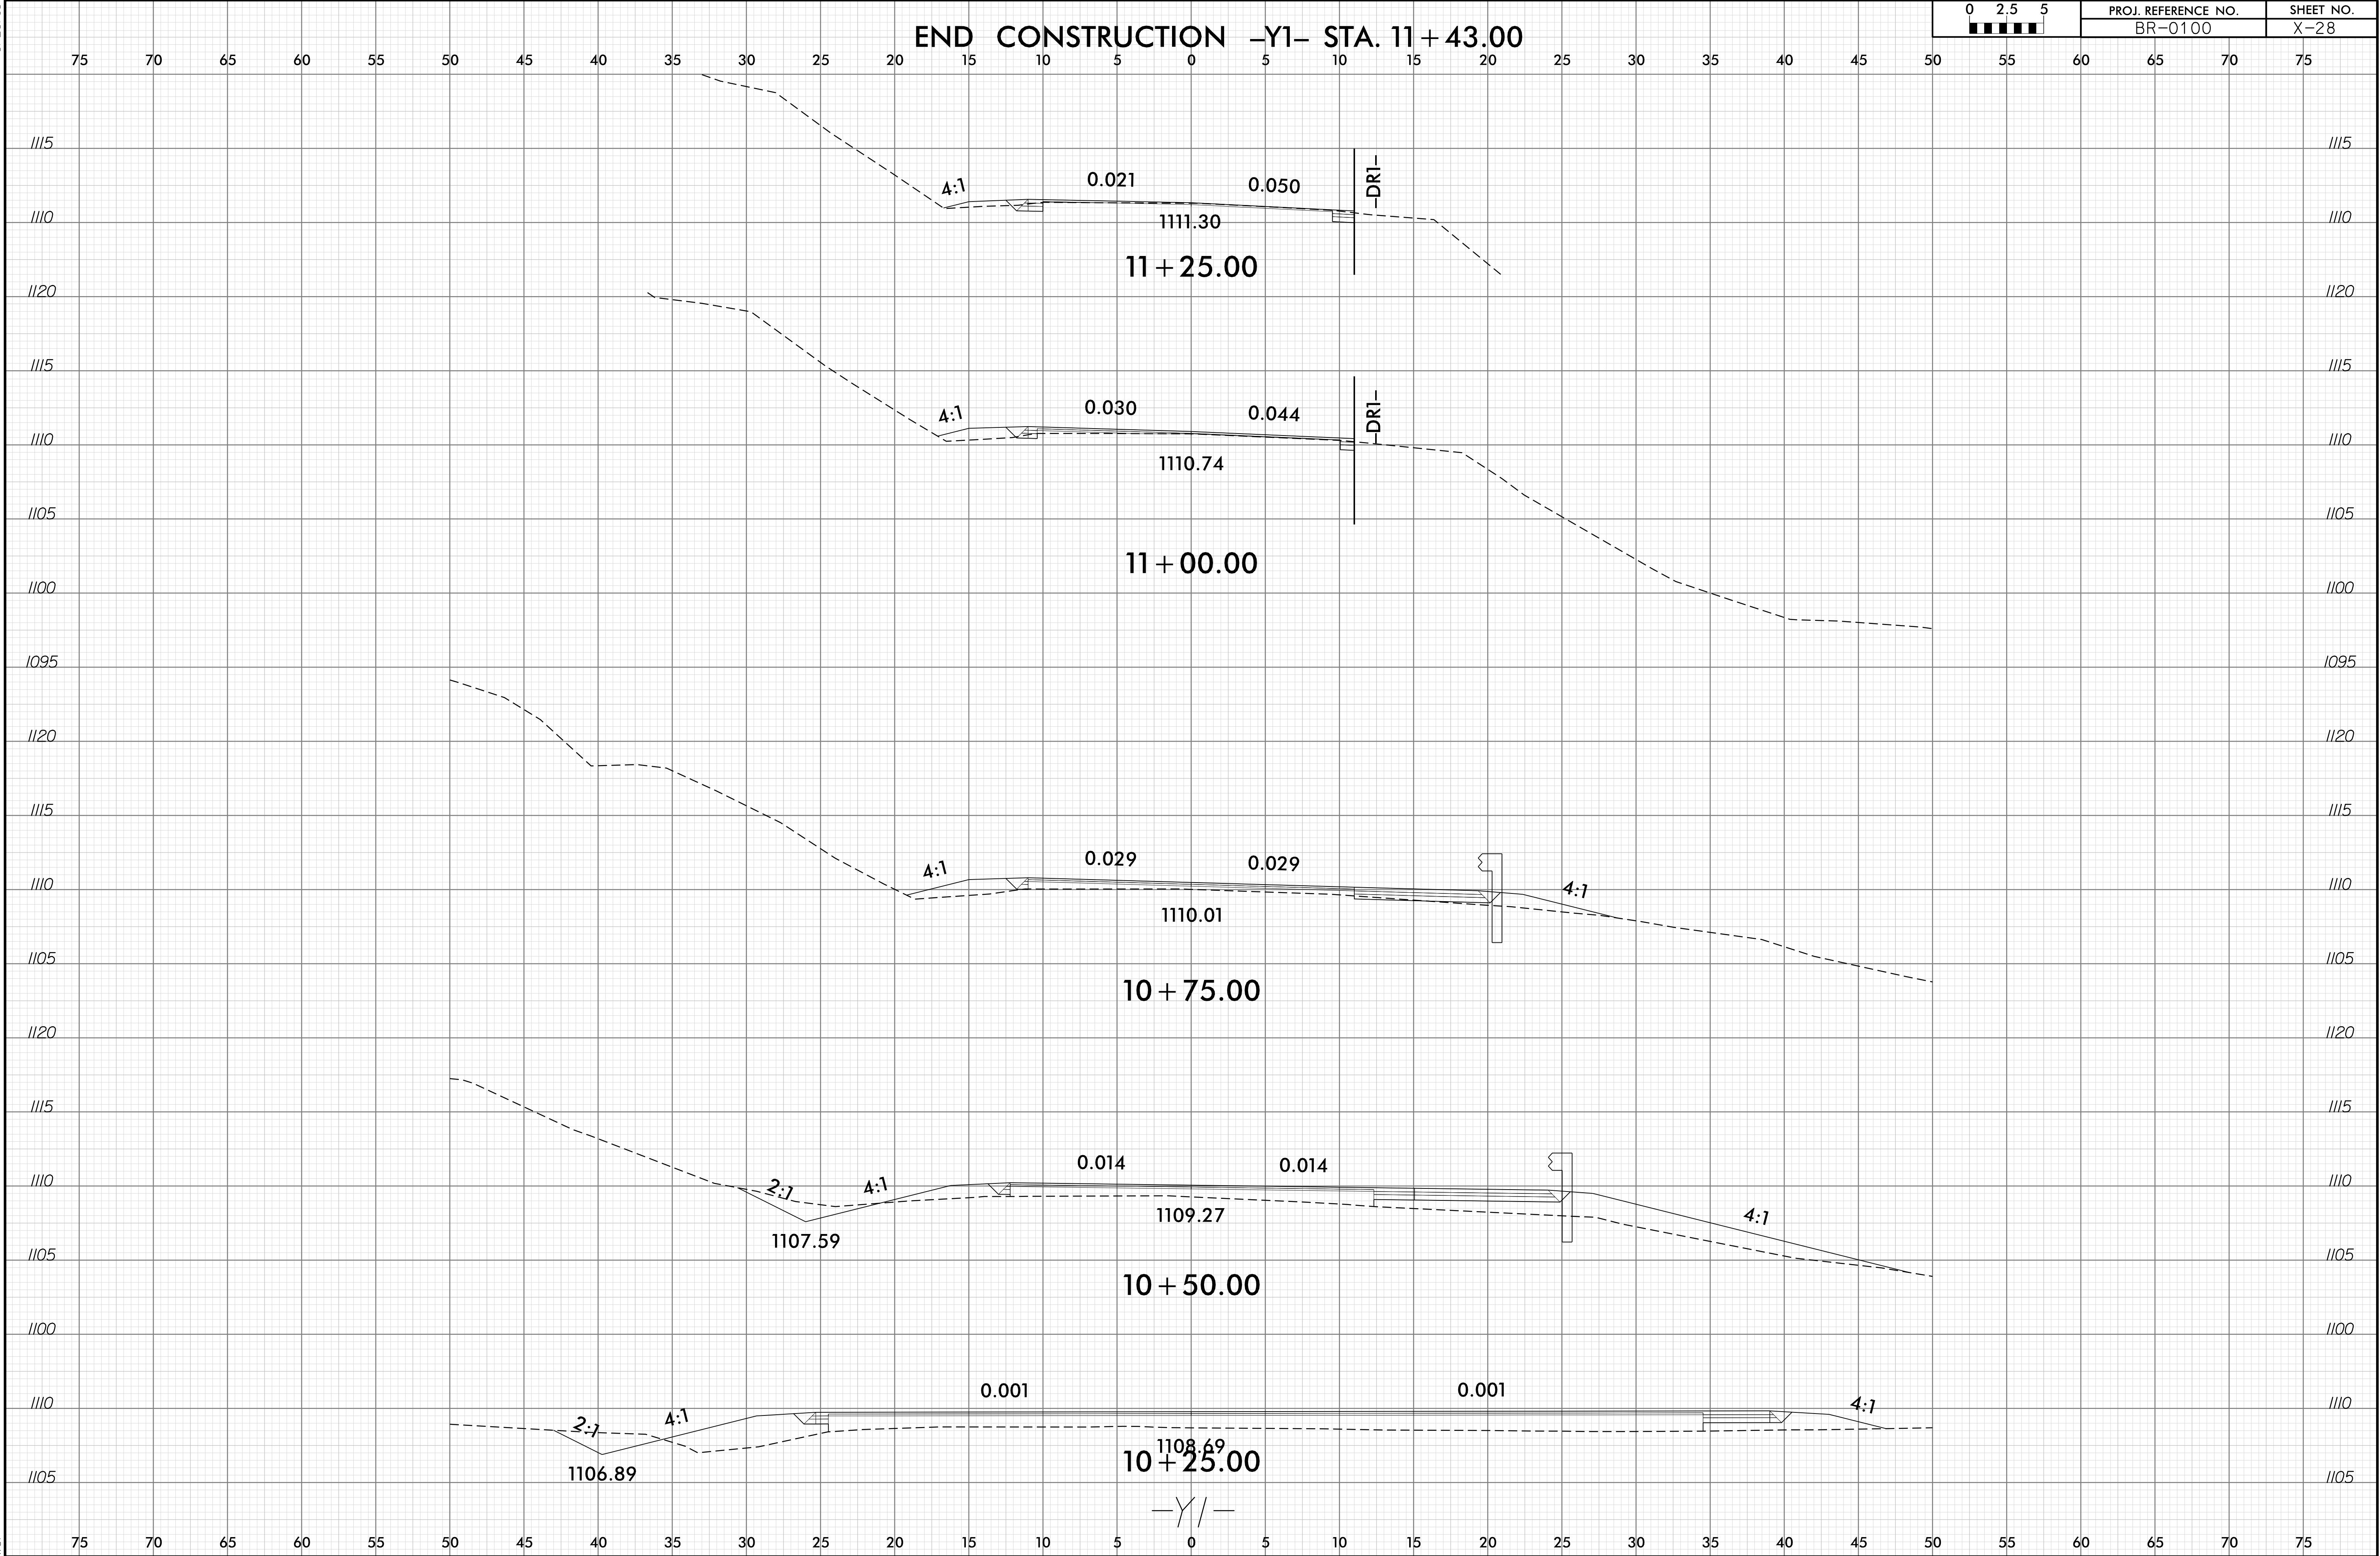


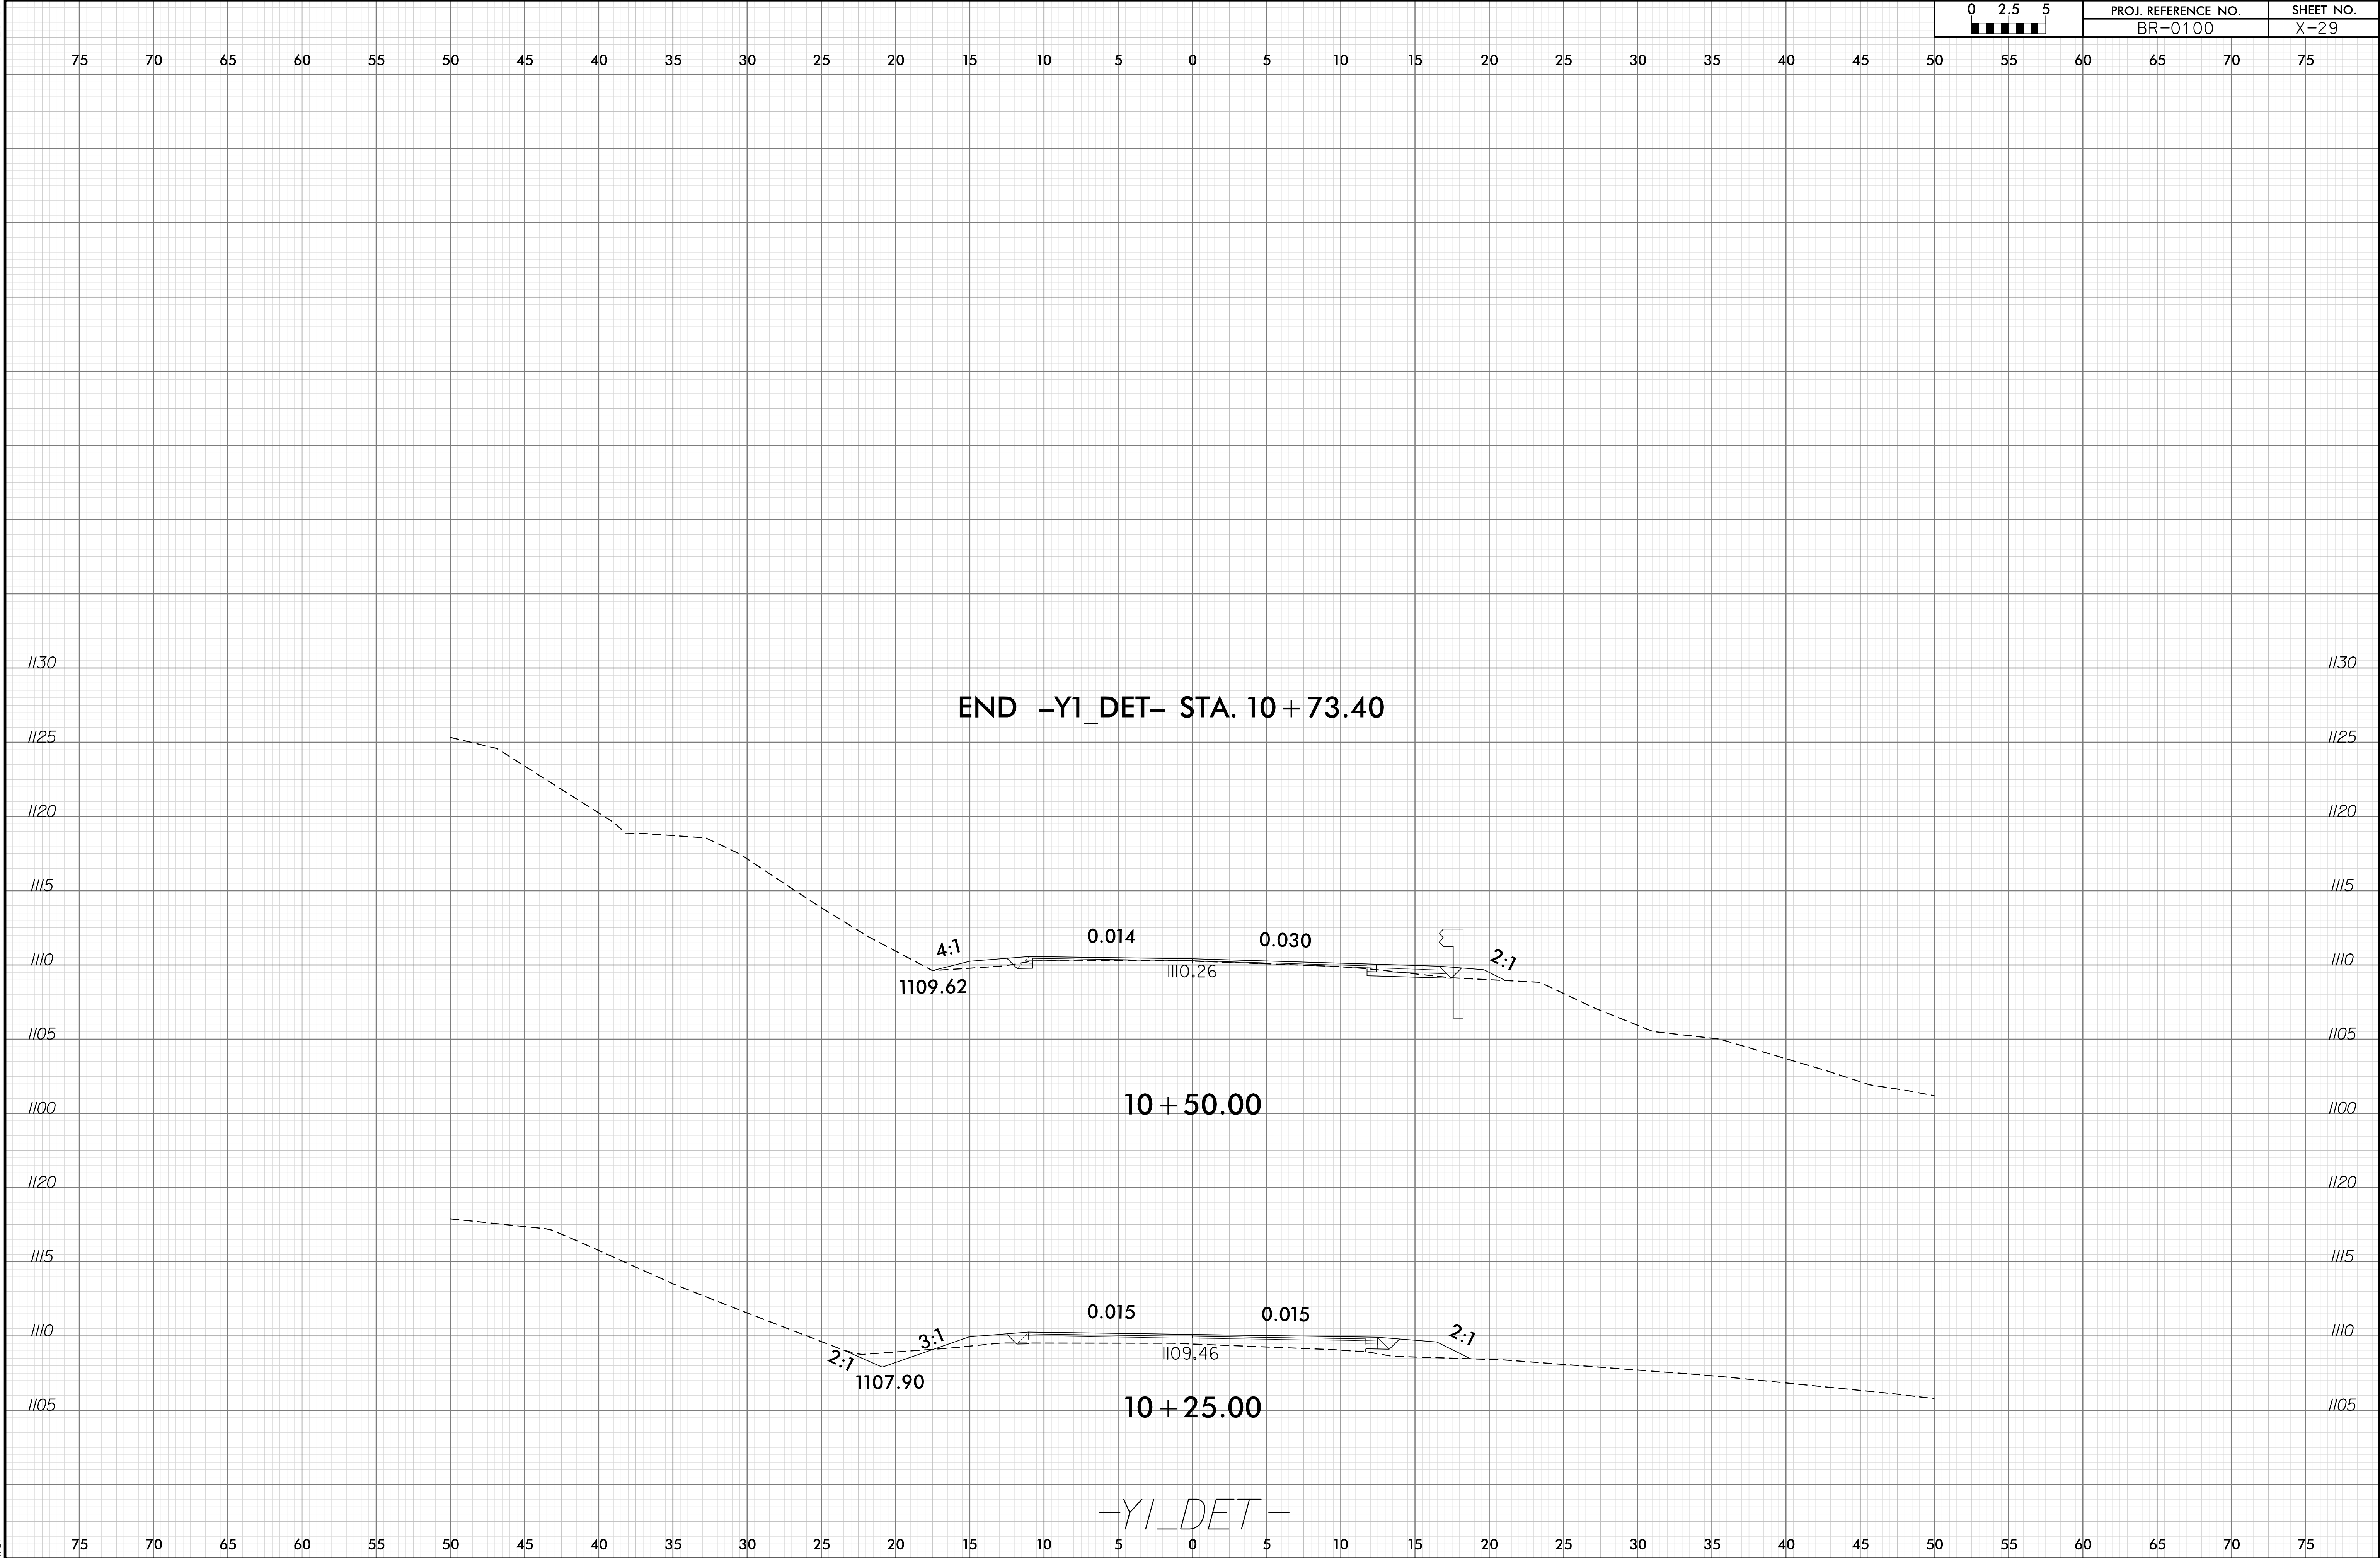

6/23/16

0	2.5	5	PROJ. REFERENCE NO.	SHEET NO.
■	■	■	BR-0100	X-30

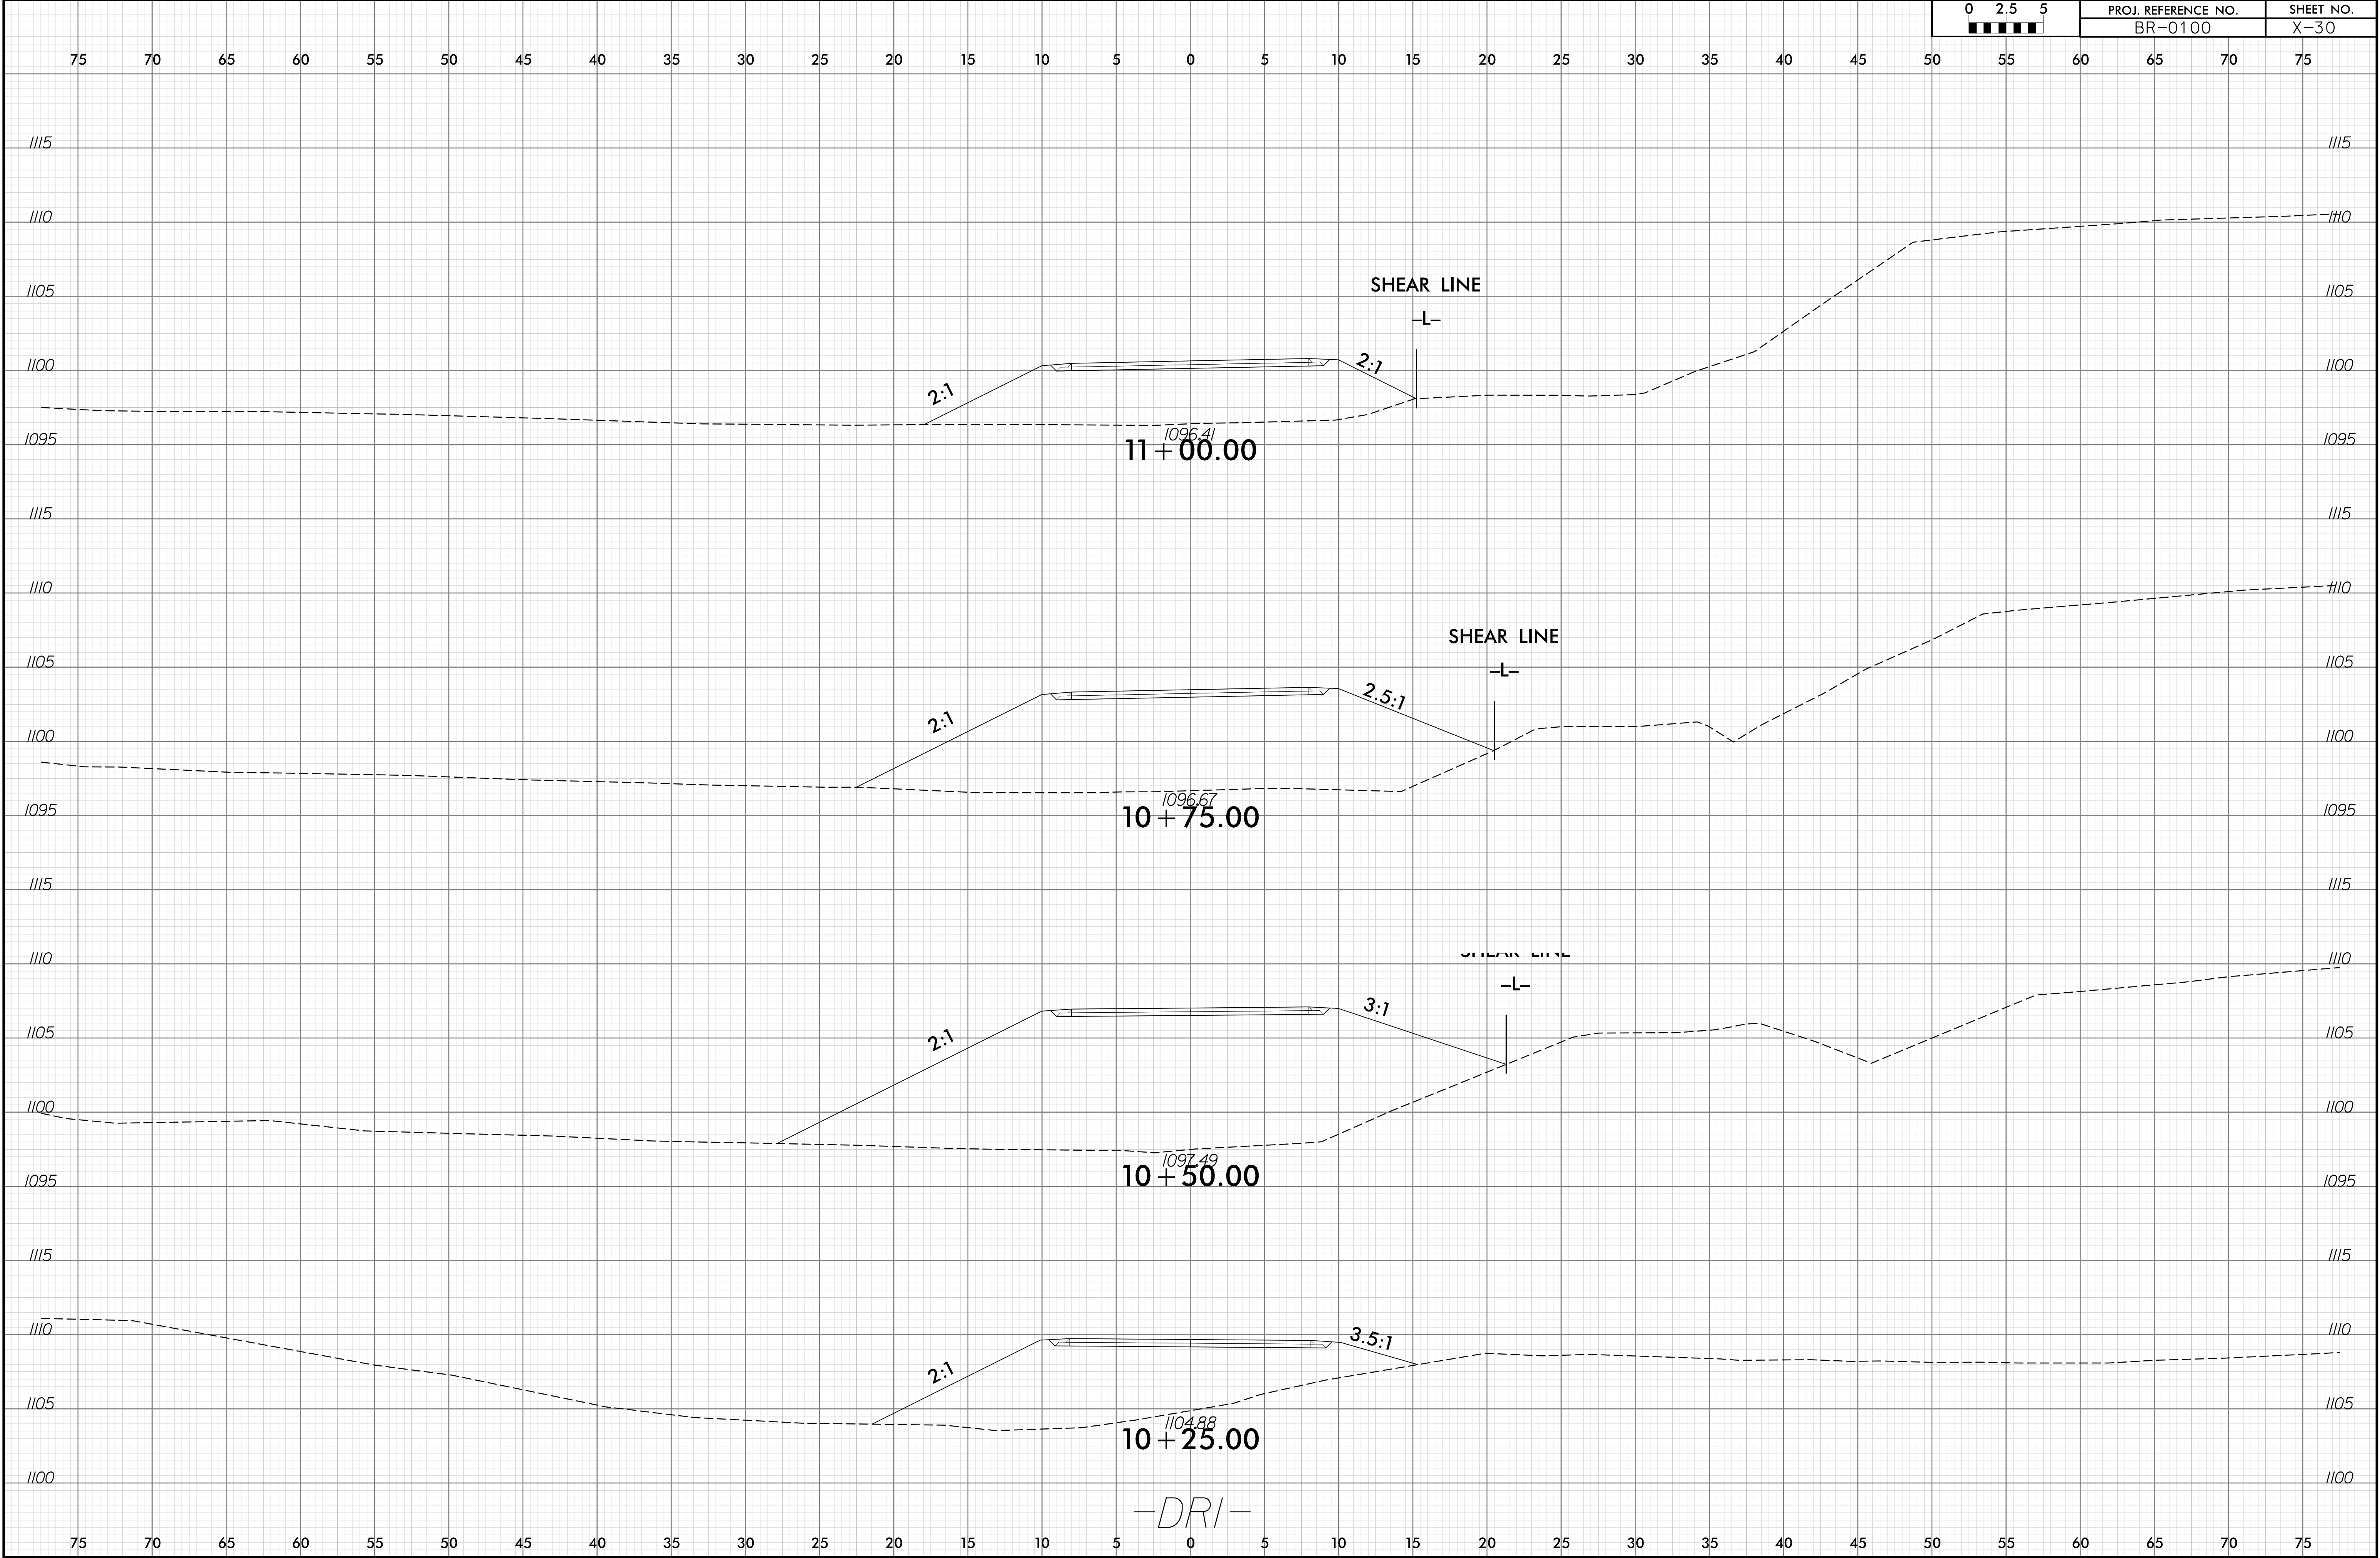

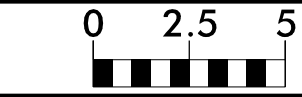

PROJ. REFERENCE NO.
BR-0100

SHEET NO.
X-31

75 70 65 60 55 50 45 40 35 30 25 20 15 10 5 0 5 10 15 20 25 30 35 40 45 50 55 60 65 70 75

1115

1110

1105

1100

1095

1090

1110

1105

1100

1095

END CONSTRUCTION -DRI- STA. 11 + 69.87

SHEAR LINE

-L-

2:1

1096.03

11 + 50.00

2:1

SHEAR LINE

-L-

2:1

1096.30

11 + 25.00

2:1

-DRI-

1115

1110

1105

1100

1095

1090

1110

1105

1100

1095