

CONTRACT: C204978 TIP PROJECT: B-5766

STATE OF NORTH CAROLINA
DEPARTMENT OF TRANSPORTATION

SIGNING PLAN
STOKES COUNTY

LOCATION: BRIDGE REPLACEMENT OF BRIDGE NO. 840082 OVER DAN RIVER
NEAR NC 8 / NC 89 AND SR 1652 (SHEPPARD MILL ROAD)

PROJECT NOTES

1. ALL EXISTING SIGNS TO BE REMOVED UNLESS OTHERWISE NOTED

ROADWAY STANDARD DRAWING

THE FOLLOWING ROADWAY STANDARDS AS APPEAR IN "ROADWAY STANDARD DRAWINGS" - PROJECT SERVICES UNIT - N.C. DEPARTMENT OF TRANSPORTATION - RALEIGH, N.C., DATED JANUARY 2024 ARE APPLICABLE TO THIS PROJECT AND BY REFERENCE HEREBY ARE CONSIDERED A PART OF THESE PLANS:

STD. NO.	TITLE
903.10	GROUND MOUNTED SIGN SUPPORTS
904.10	ORIENTATION OF GROUND MOUNTED SIGNS
904.50	MOUNTING OF TYPE 'D', 'E', AND 'F' SIGNS ON 'U' CHANNEL POSTS

SUMMARY OF QUANTITIES

ITEM NO.		ITEM DESCRIPTION	QTY.	UNIT
DESC. NO.	SECT. NO.			
4072000000	903	SUPPORTS, 3 LB STEEL U-CHANNEL	160	L.F.
4096000000	904	SIGN ERECTION, TYPE D	2	EA.
4102000000	904	SIGN ERECTION, TYPE E	9	EA.
4155000000	907	DISPOSAL OF SIGN SYSTEM, U-CHANNEL	14	EA.

GENERAL NOTES

- SIGNS FURNISHED BY STATE. CONTRACTOR TO NOTIFY STATE TO REQUEST SIGNS 60 DAYS BEFORE SIGNS ARE NEEDED.
- IF REMOVAL OR RELOCATION OF SIGNS ON PRIVATE STREET (NON-STATE MAINTAINED) IS REQUIRED DUE TO CONSTRUCTION, THE CONTRACTOR SHALL INFORM THE ENGINEER. THE WORK WILL BE COMPLETED BY OTHERS.
- WHEN NOT STATIONED OR DIMENSIONED ON PLANS, ALL 'E' AND 'F' SIGNS SHALL BE FIELD LOCATED BY THE ENGINEER
- ALL EXISTING SIGNS ON "U" CHANNEL POST WITHIN THE PROJECT LIMITS SHALL BE REMOVED AND DISPOSED OF UNLESS OTHERWISE NOTED ON PLANS.
- WHEN EXISTING SIGNS ARE REMOVED AND INSTALLED ON NEW SUPPORTS, THE RE-ERECTION SHALL IMMEDIATELY FOLLOW THE REMOVAL.
- THE BACKGROUND FOR TYPE E & F SIGNS SHALL BE TYPE C REFLECTIVE SHEETING.
- SEE ROADWAY PLANS FOR GUARD/GUIDE RAIL DETAILS.

INDEX

SHEET NO.	DESCRIPTION
SIGN-1	TITLE SHEET
SIGN-2	TYPE E SIGNS
SIGN-3	SIGN DESIGN
SIGN-4	EXISTING SIGNS
SIGN-5	PROPOSED SIGNS

GRAPHIC SCALE



PLAN PREPARED BY: DRMP, INC.

ZACHARY M. ESPOSITO, PE, TCDS PROJECT MANAGER

DANA-SIMONE GRIFFITH PROJECT ENGINEER



DRMP, INC.
5808 FARWINDON PLACE
RALEIGH, NC 27609
(919) 872-5115

NC LICENSE NO. F-1524
www.drmp.com


PROJ. REFERENCE NO. SHEET NO.

B-5766 SIGN-1




Signed by:

Zachary M. Esposito

APPROVED: 1/7/2025

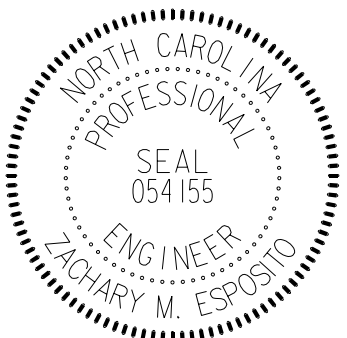

DOCUMENT NOT CONSIDERED FINAL
UNLESS ALL SIGNATURES COMPLETED

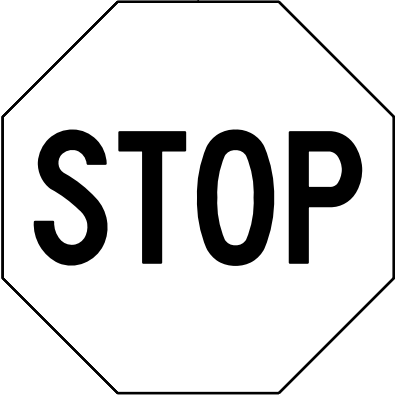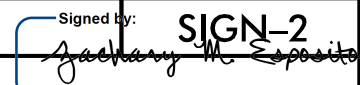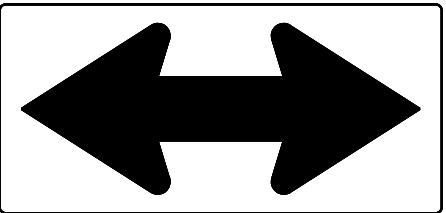401 QUANTITY REQ'D 3  36" X 36" R1-1 ONE "U" POST PER SIGN						PROJ. REFERENCE NO. B-5766 SHEET NO. SIGN-2 APPROVED:  DATE: 11/26/2024   DRMP, INC. 5808 FARINGDON PLACE RALEIGH, NC 27609 (919) 875-5115 NC LICENSE NO. F-1524 www.drmp.com
402 QUANTITY REQ'D 1  24" X 30" R2-1 ONE "U" POST PER SIGN						
403 QUANTITY REQ'D 1  48" X 24" W1-7 TWO "U" POSTS PER SIGN						
404 QUANTITY REQ'D 4  24" X 30" R8-3A ONE "U" POST PER SIGN						
						TYPE E SIGNS

PROJ. REFERENCE NO.

SHEET NO.

B-5766

Signed by: *Anthony M. Esposito*

SIGN-3

APPROVED:

11/26/2024

DATE:

NORTH CAROLINA

PROFESSIONAL

SEAL

054155

ENGINEER

ANTHONY M. ESPOSITO

DRMP

DRMP, INC.
5808 FARINGDON PLACE
RALEIGH, NC 27609
(919) 875-5115


NC LICENSE NO. F-1524
www.drmp.com

SIGN NUMBER: 301, 302 TYPE: D QUANTITY: 2 SIGN WIDTH: 2'-6" HEIGHT: 1'-6" TOTAL AREA: 3 Sq.Ft. BORDER TYPE: FLUSH RECESS: 0.5" WIDTH: 0.75" RADII: 1.5" NO. Z BARS: LENGTH: BACKG COLOR: Green COPY COLOR: White <table><thead><tr><th>SYMBOL</th><th>X</th><th>Y</th><th>WID</th><th>HT</th></tr></thead><tbody><tr><td></td><td></td><td></td><td></td><td></td></tr><tr><td></td><td></td><td></td><td></td><td></td></tr><tr><td></td><td></td><td></td><td></td><td></td></tr><tr><td></td><td></td><td></td><td></td><td></td></tr><tr><td></td><td></td><td></td><td></td><td></td></tr><tr><td></td><td></td><td></td><td></td><td></td></tr><tr><td></td><td></td><td></td><td></td><td></td></tr></tbody></table> MAT'L: 0.125" (3.2 mm) ALUMINUM DESIGN BY: MML CHECKED BY: ZME Oct 15, 2024 PROJECT ID: B-5766 DIV: 09	SYMBOL	X	Y	WID	HT	
SYMBOL	X	Y	WID	HT	
18" 24" 3.5" 4" 3" 4" 3.5" EM EM BORDER R=1.5" TH=0.75" IN=0.5" 4" 16" 4" Spacing Factor is 1 unless specified otherwise	
LETTER POSITIONS <table><thead><tr><th colspan="26">Letter locations are panel edge to lower left corner</th><th>Series/Size</th></tr><tr><th colspan="26"></th><th>Text Length</th></tr></thead><tbody><tr><td></td><td>D</td><td>a</td><td>n</td><td></td><td></td><td></td><td></td><td></td><td></td><td></td><td></td><td></td><td></td><td></td><td></td><td></td><td></td><td></td><td></td><td></td><td></td><td></td><td></td><td></td><td></td><td></td><td>EM 2000</td></tr><tr><td></td><td>6.52</td><td>10.6</td><td>14.84</td><td></td><td></td><td></td><td></td><td></td><td></td><td></td><td></td><td></td><td></td><td></td><td></td><td></td><td></td><td></td><td></td><td></td><td></td><td></td><td></td><td></td><td></td><td></td><td>10.96</td></tr><tr><td></td><td>R</td><td>i</td><td>v</td><td>e</td><td>r</td><td></td><td></td><td></td><td></td><td></td><td></td><td></td><td></td><td></td><td></td><td></td><td></td><td></td><td></td><td></td><td></td><td></td><td></td><td></td><td></td><td></td><td>EM 2000</td></tr><tr><td></td><td>3.98</td><td>8.3</td><td>10.26</td><td>14.14</td><td>18.02</td><td></td><td></td><td></td><td></td><td></td><td></td><td></td><td></td><td></td><td></td><td></td><td></td><td></td><td></td><td></td><td></td><td></td><td></td><td></td><td></td><td></td><td>16.04</td></tr><tr><td></td><td></td><td></td><td></td><td></td><td></td><td></td><td></td><td></td><td></td><td></td><td></td><td></td><td></td><td></td><td></td><td></td><td></td><td></td><td></td><td></td><td></td><td></td><td></td><td></td><td></td><td></td><td></td></tr><tr><td></td><td></td><td></td><td></td><td></td><td></td><td></td><td></td><td></td><td></td><td></td><td></td><td></td><td></td><td></td><td></td><td></td><td></td><td></td><td></td><td></td><td></td><td></td><td></td><td></td><td></td><td></td><td></td></tr><tr><td></td><td></td><td></td><td></td><td></td><td></td><td></td><td></td><td></td><td></td><td></td><td></td><td></td><td></td><td></td><td></td><td></td><td></td><td></td><td></td><td></td><td></td><td></td><td></td><td></td><td></td><td></td><td></td></tr><tr><td></td><td></td><td></td><td></td><td></td><td></td><td></td><td></td><td></td><td></td><td></td><td></td><td></td><td></td><td></td><td></td><td></td><td></td><td></td><td></td><td></td><td></td><td></td><td></td><td></td><td></td><td></td><td></td></tr></tbody></table> FILENAME: 22105_SIGN_sign design NORTH CAROLINA D.O.T. SIGN DETAIL		Letter locations are panel edge to lower left corner																										Series/Size																											Text Length		D	a	n																								EM 2000		6.52	10.6	14.84																								10.96		R	i	v	e	r																						EM 2000		3.98	8.3	10.26	14.14	18.02																						16.04	
Letter locations are panel edge to lower left corner																										Series/Size	
																										Text Length	
	D	a	n																								EM 2000	
	6.52	10.6	14.84																								10.96	
	R	i	v	e	r																						EM 2000	
	3.98	8.3	10.26	14.14	18.02																						16.04	

PROJECT NOTES


1. ALL EXISTING SIGNS TO BE REMOVED UNLESS OTHERWISE NOTED

PROJ. REFERENCE NO.	SHEET NO.
B-5766	SIGN 4
APPROVED:	11/26/2024
DATE:	

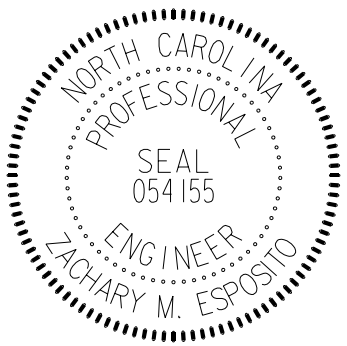

DRMP, INC.
5808 FARINGDON PLACE
RALEIGH, NC 27609
(919) 872-5115

NC LICENSE NO. F-1524
www.drmp.com

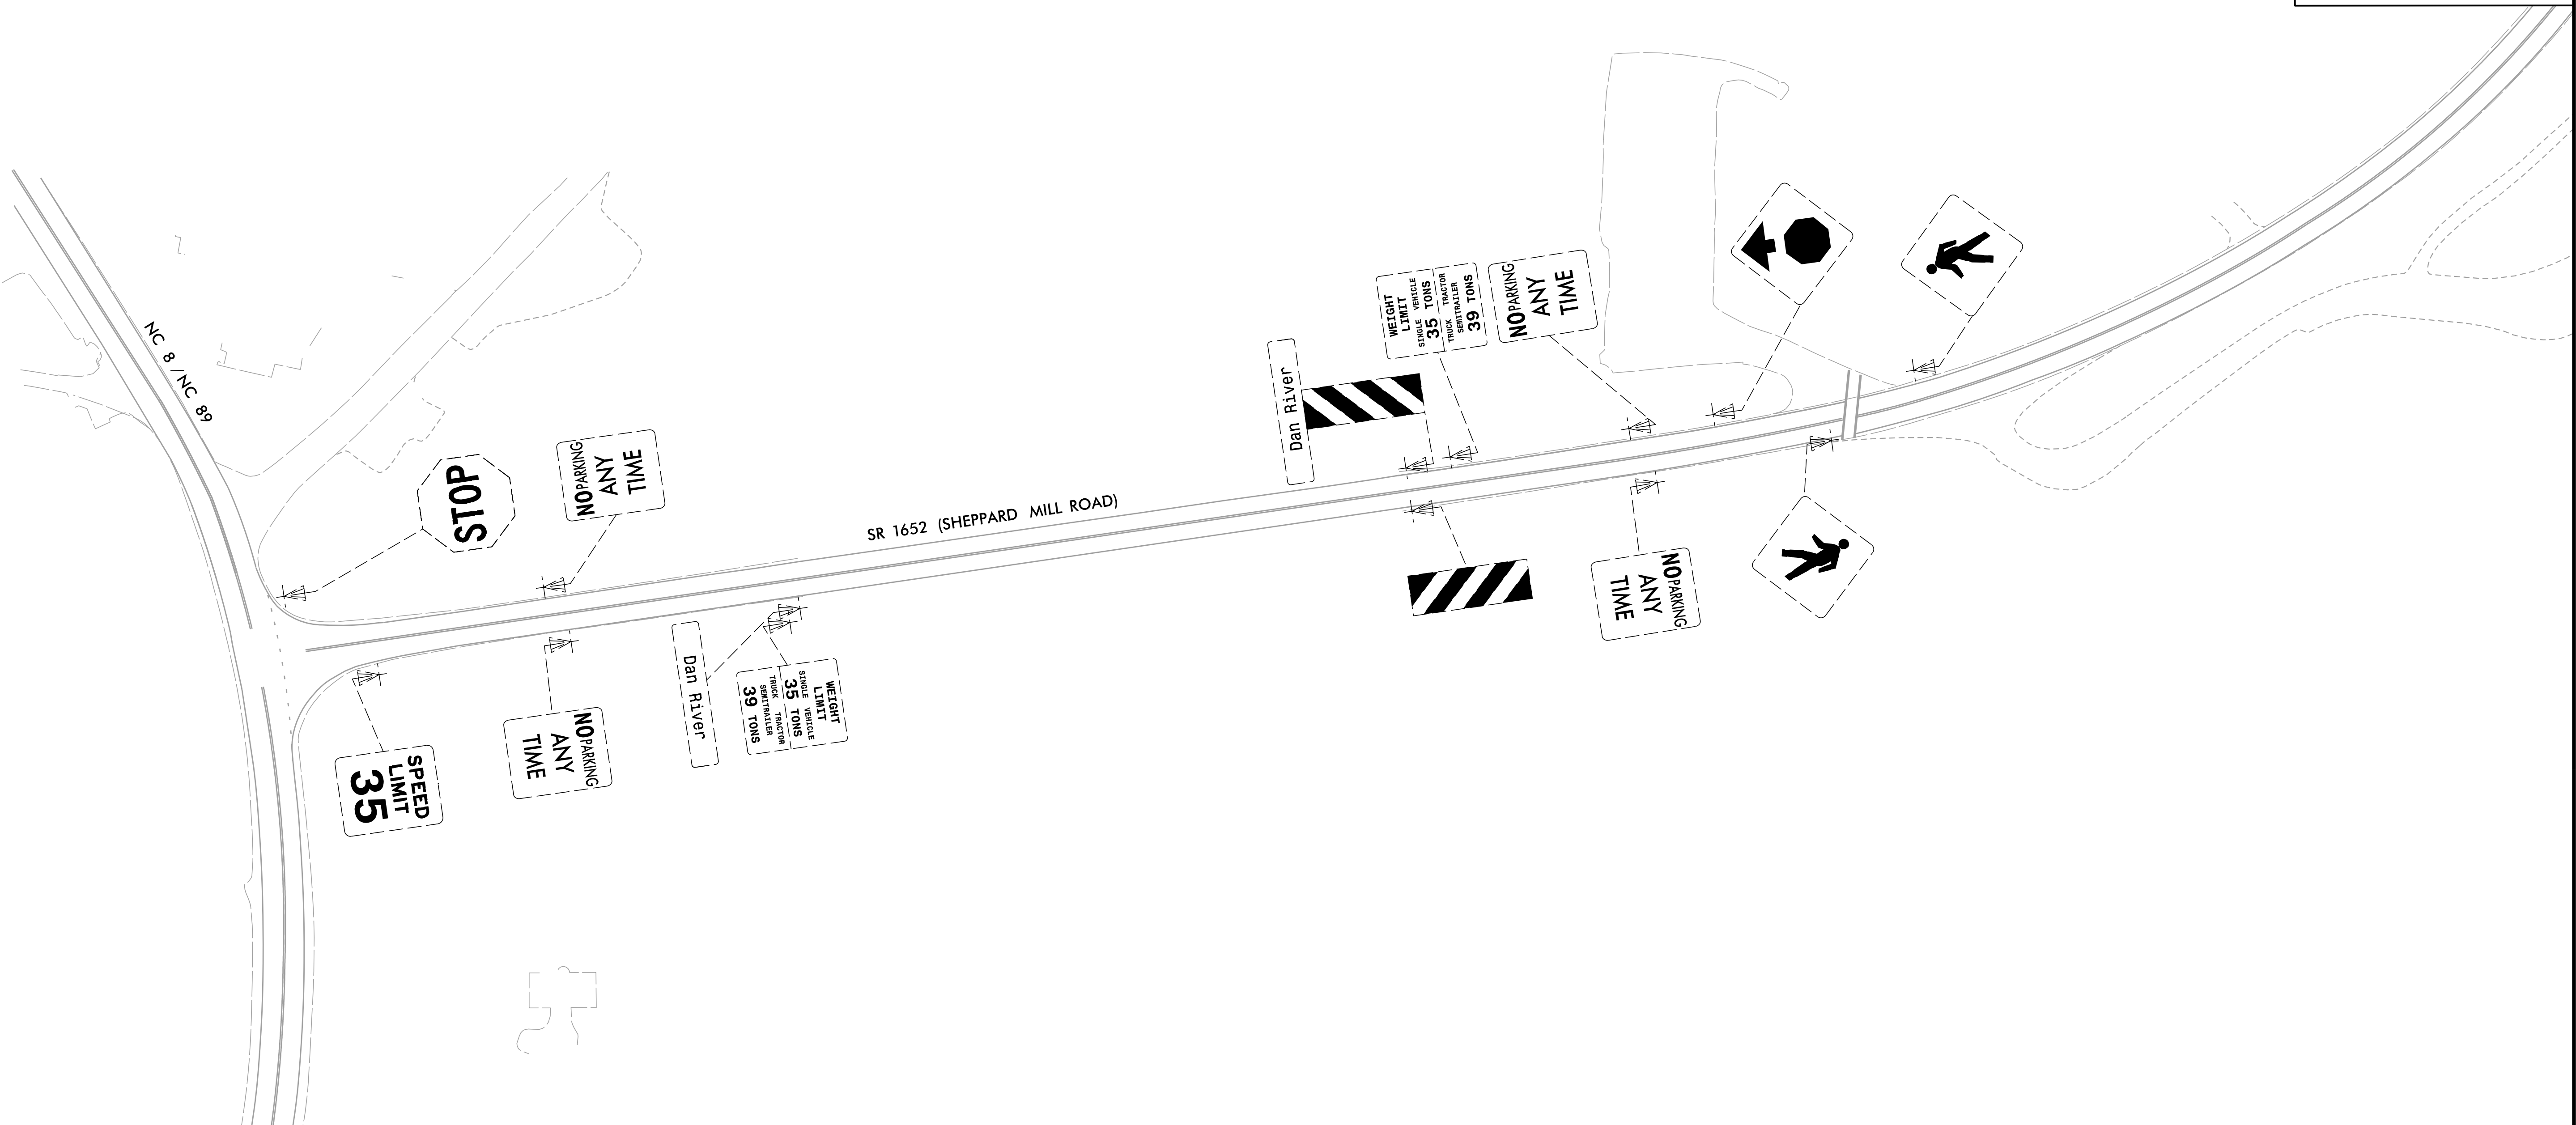


GRAPHIC SCALE



EXISTING SIGNS

PROJ. REFERENCE NO.	SHEET NO.
B-5766	SIGN 5
APPROVED: 11/26/2024	
DATE:	
DRMP, INC. 5808 FARINGDON PLACE RALEIGH, NC 27609 (919) 872-5115	
NC LICENSE NO. F-1524 www.drmp.com	

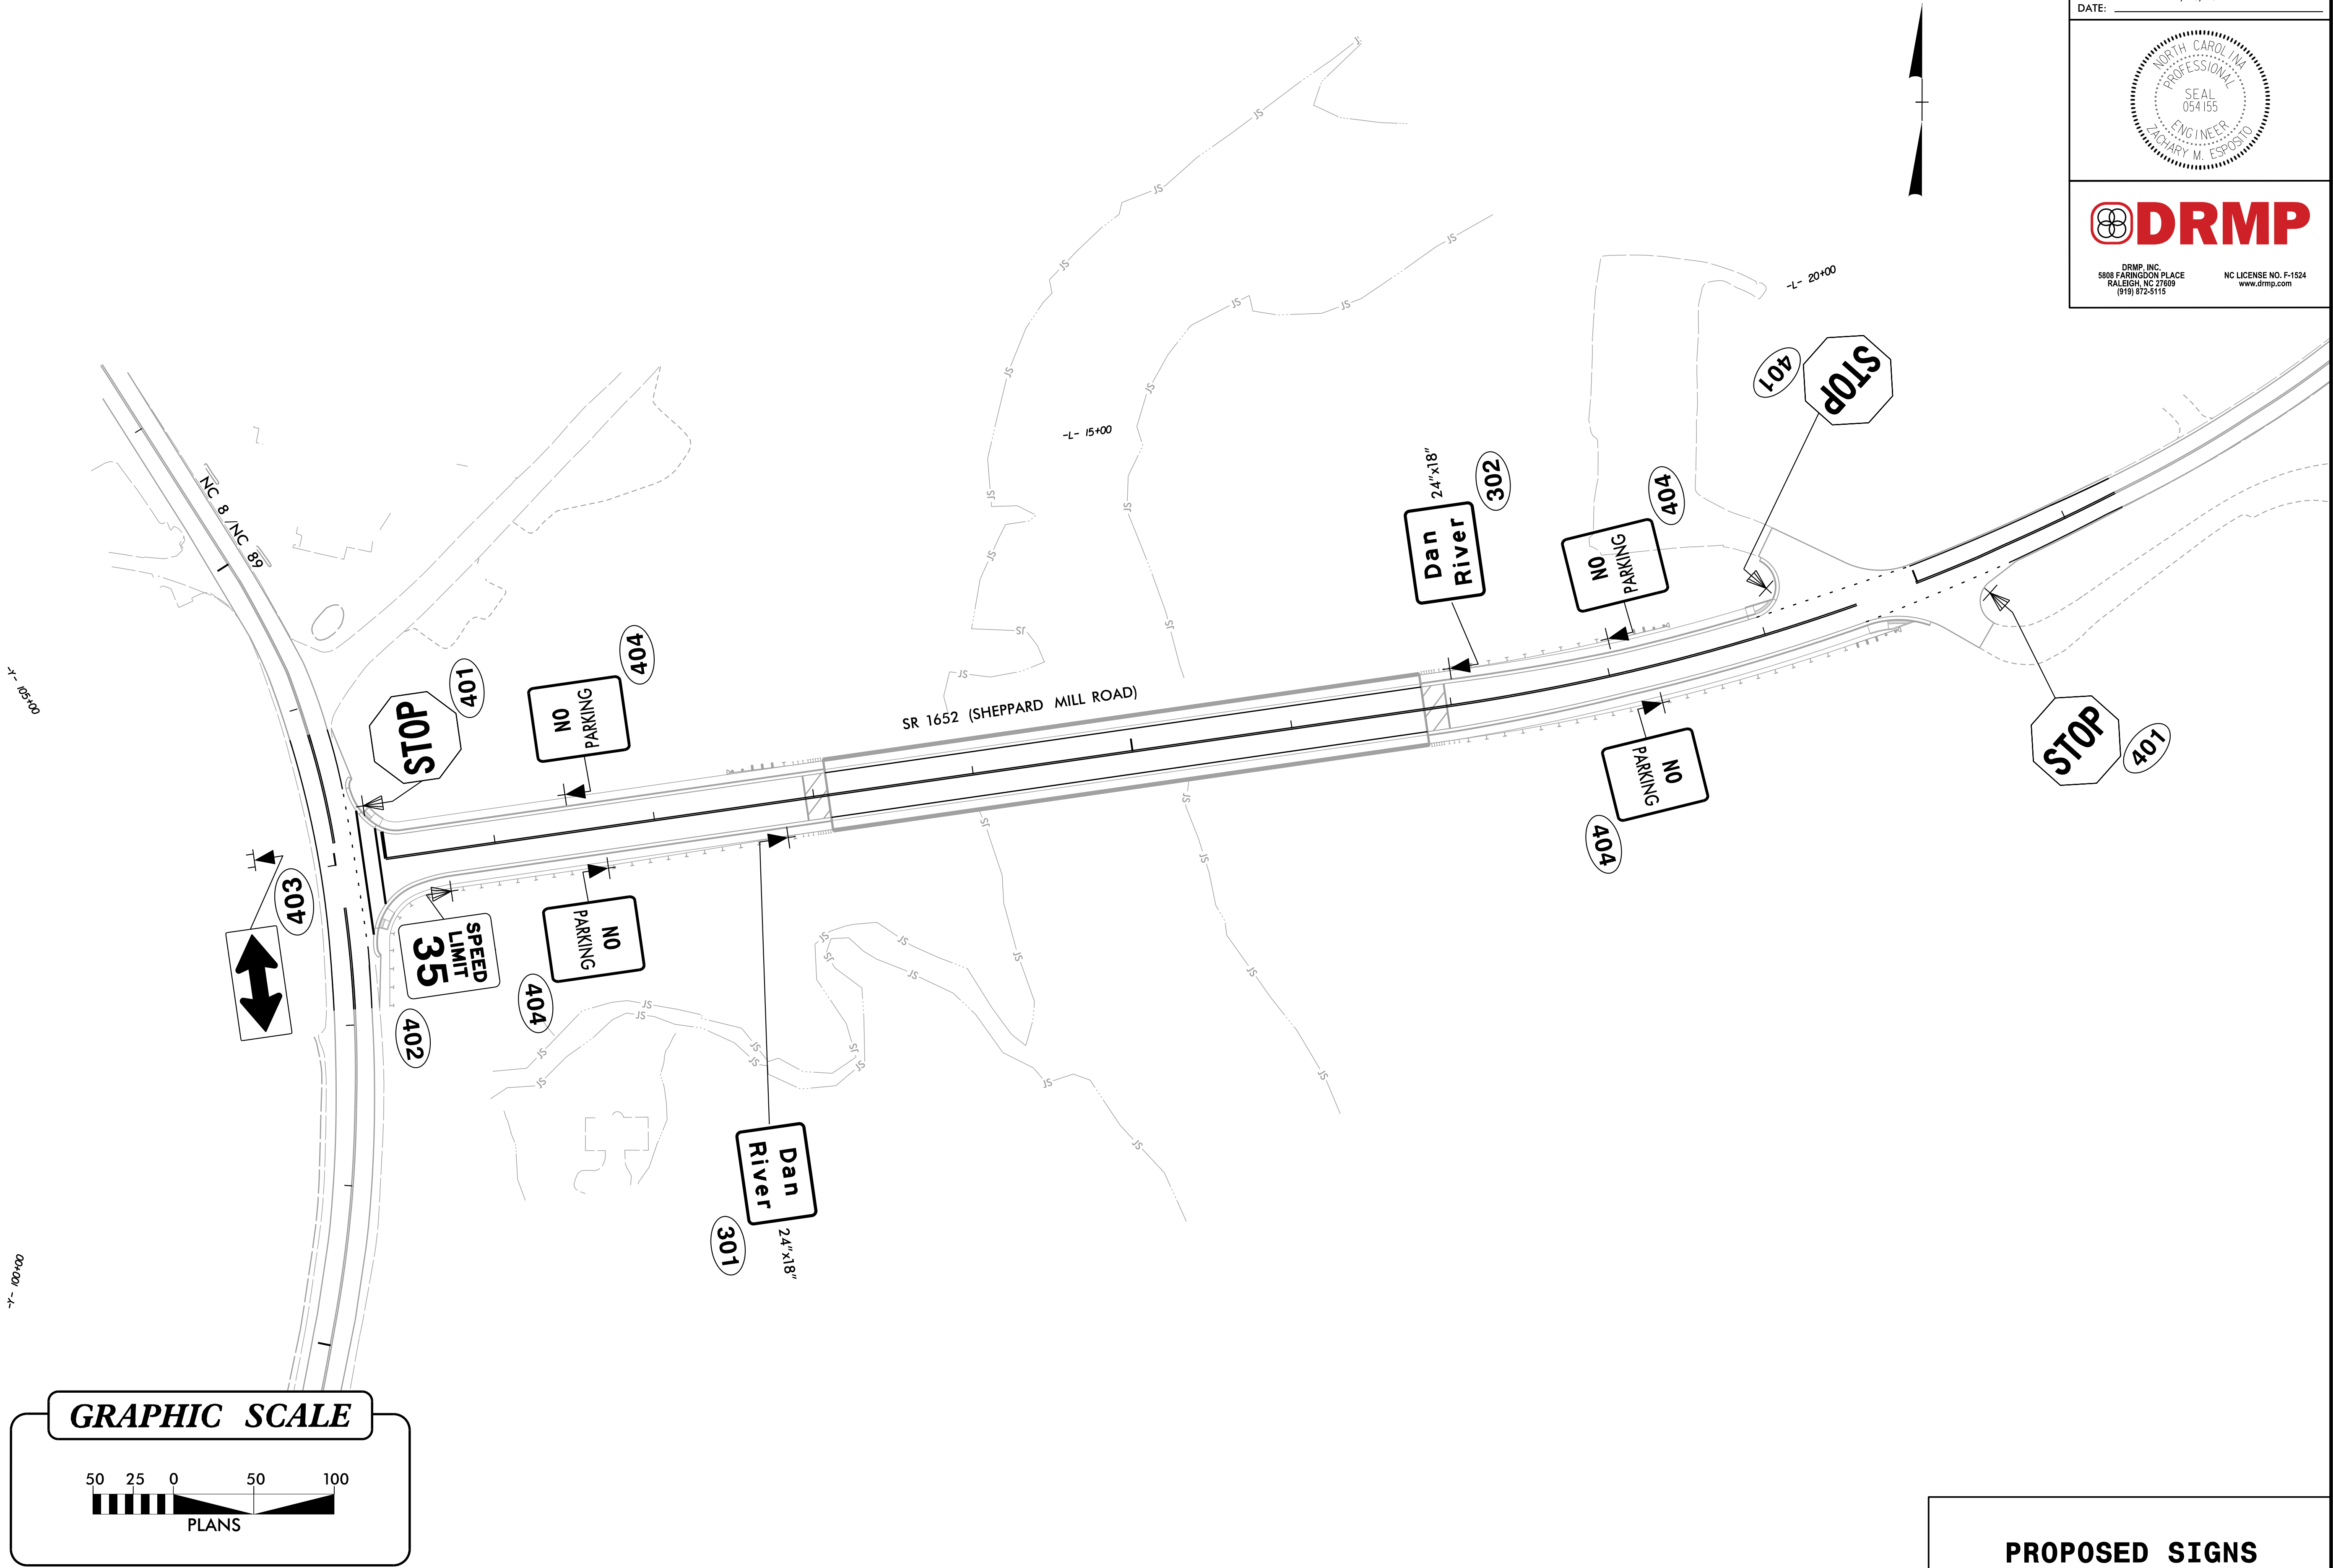

GRAPHIC SCALE

50 25 0 50 100

PLANS