


8/23/99


K:\94L_Roadway\01036532 - R-5930 North CPW Roadway\SCIP-5930B_rdy_xpl_Y11.dgn

1/31/2005

0510	PROJ. REFERENCE NO.	SHEET NO.
	R-5930B	X-43

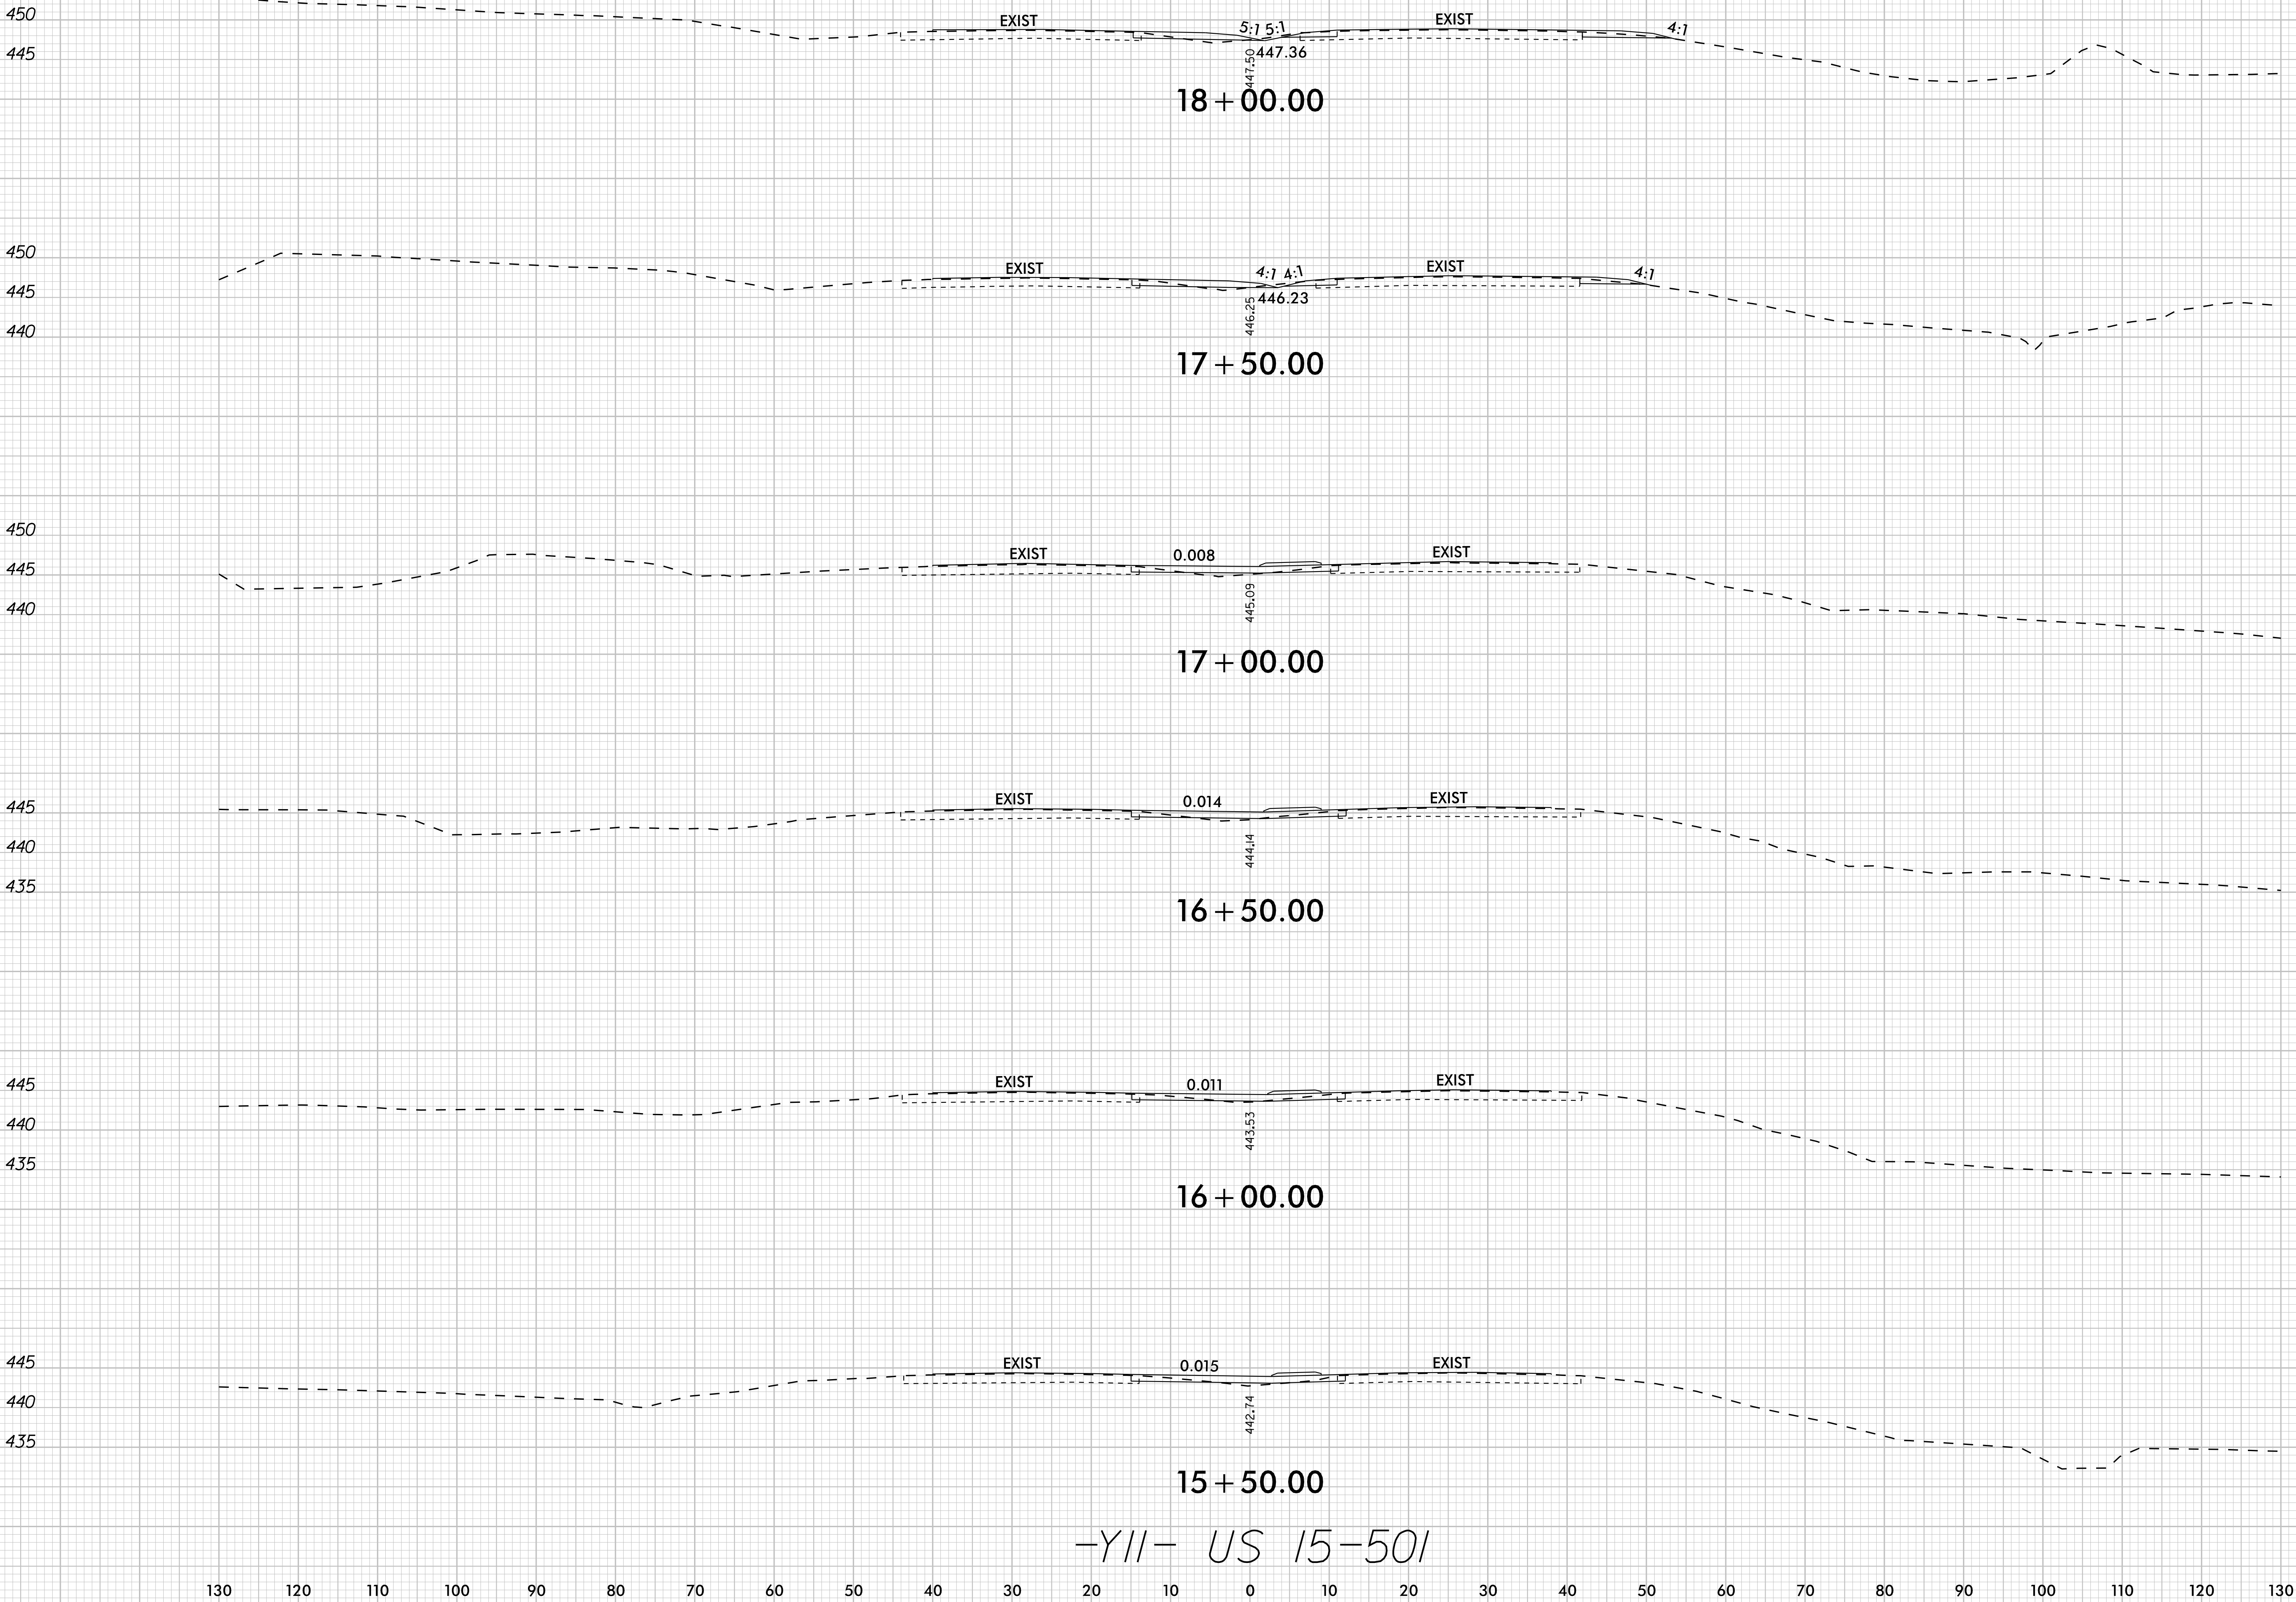

-YII- US 15-501

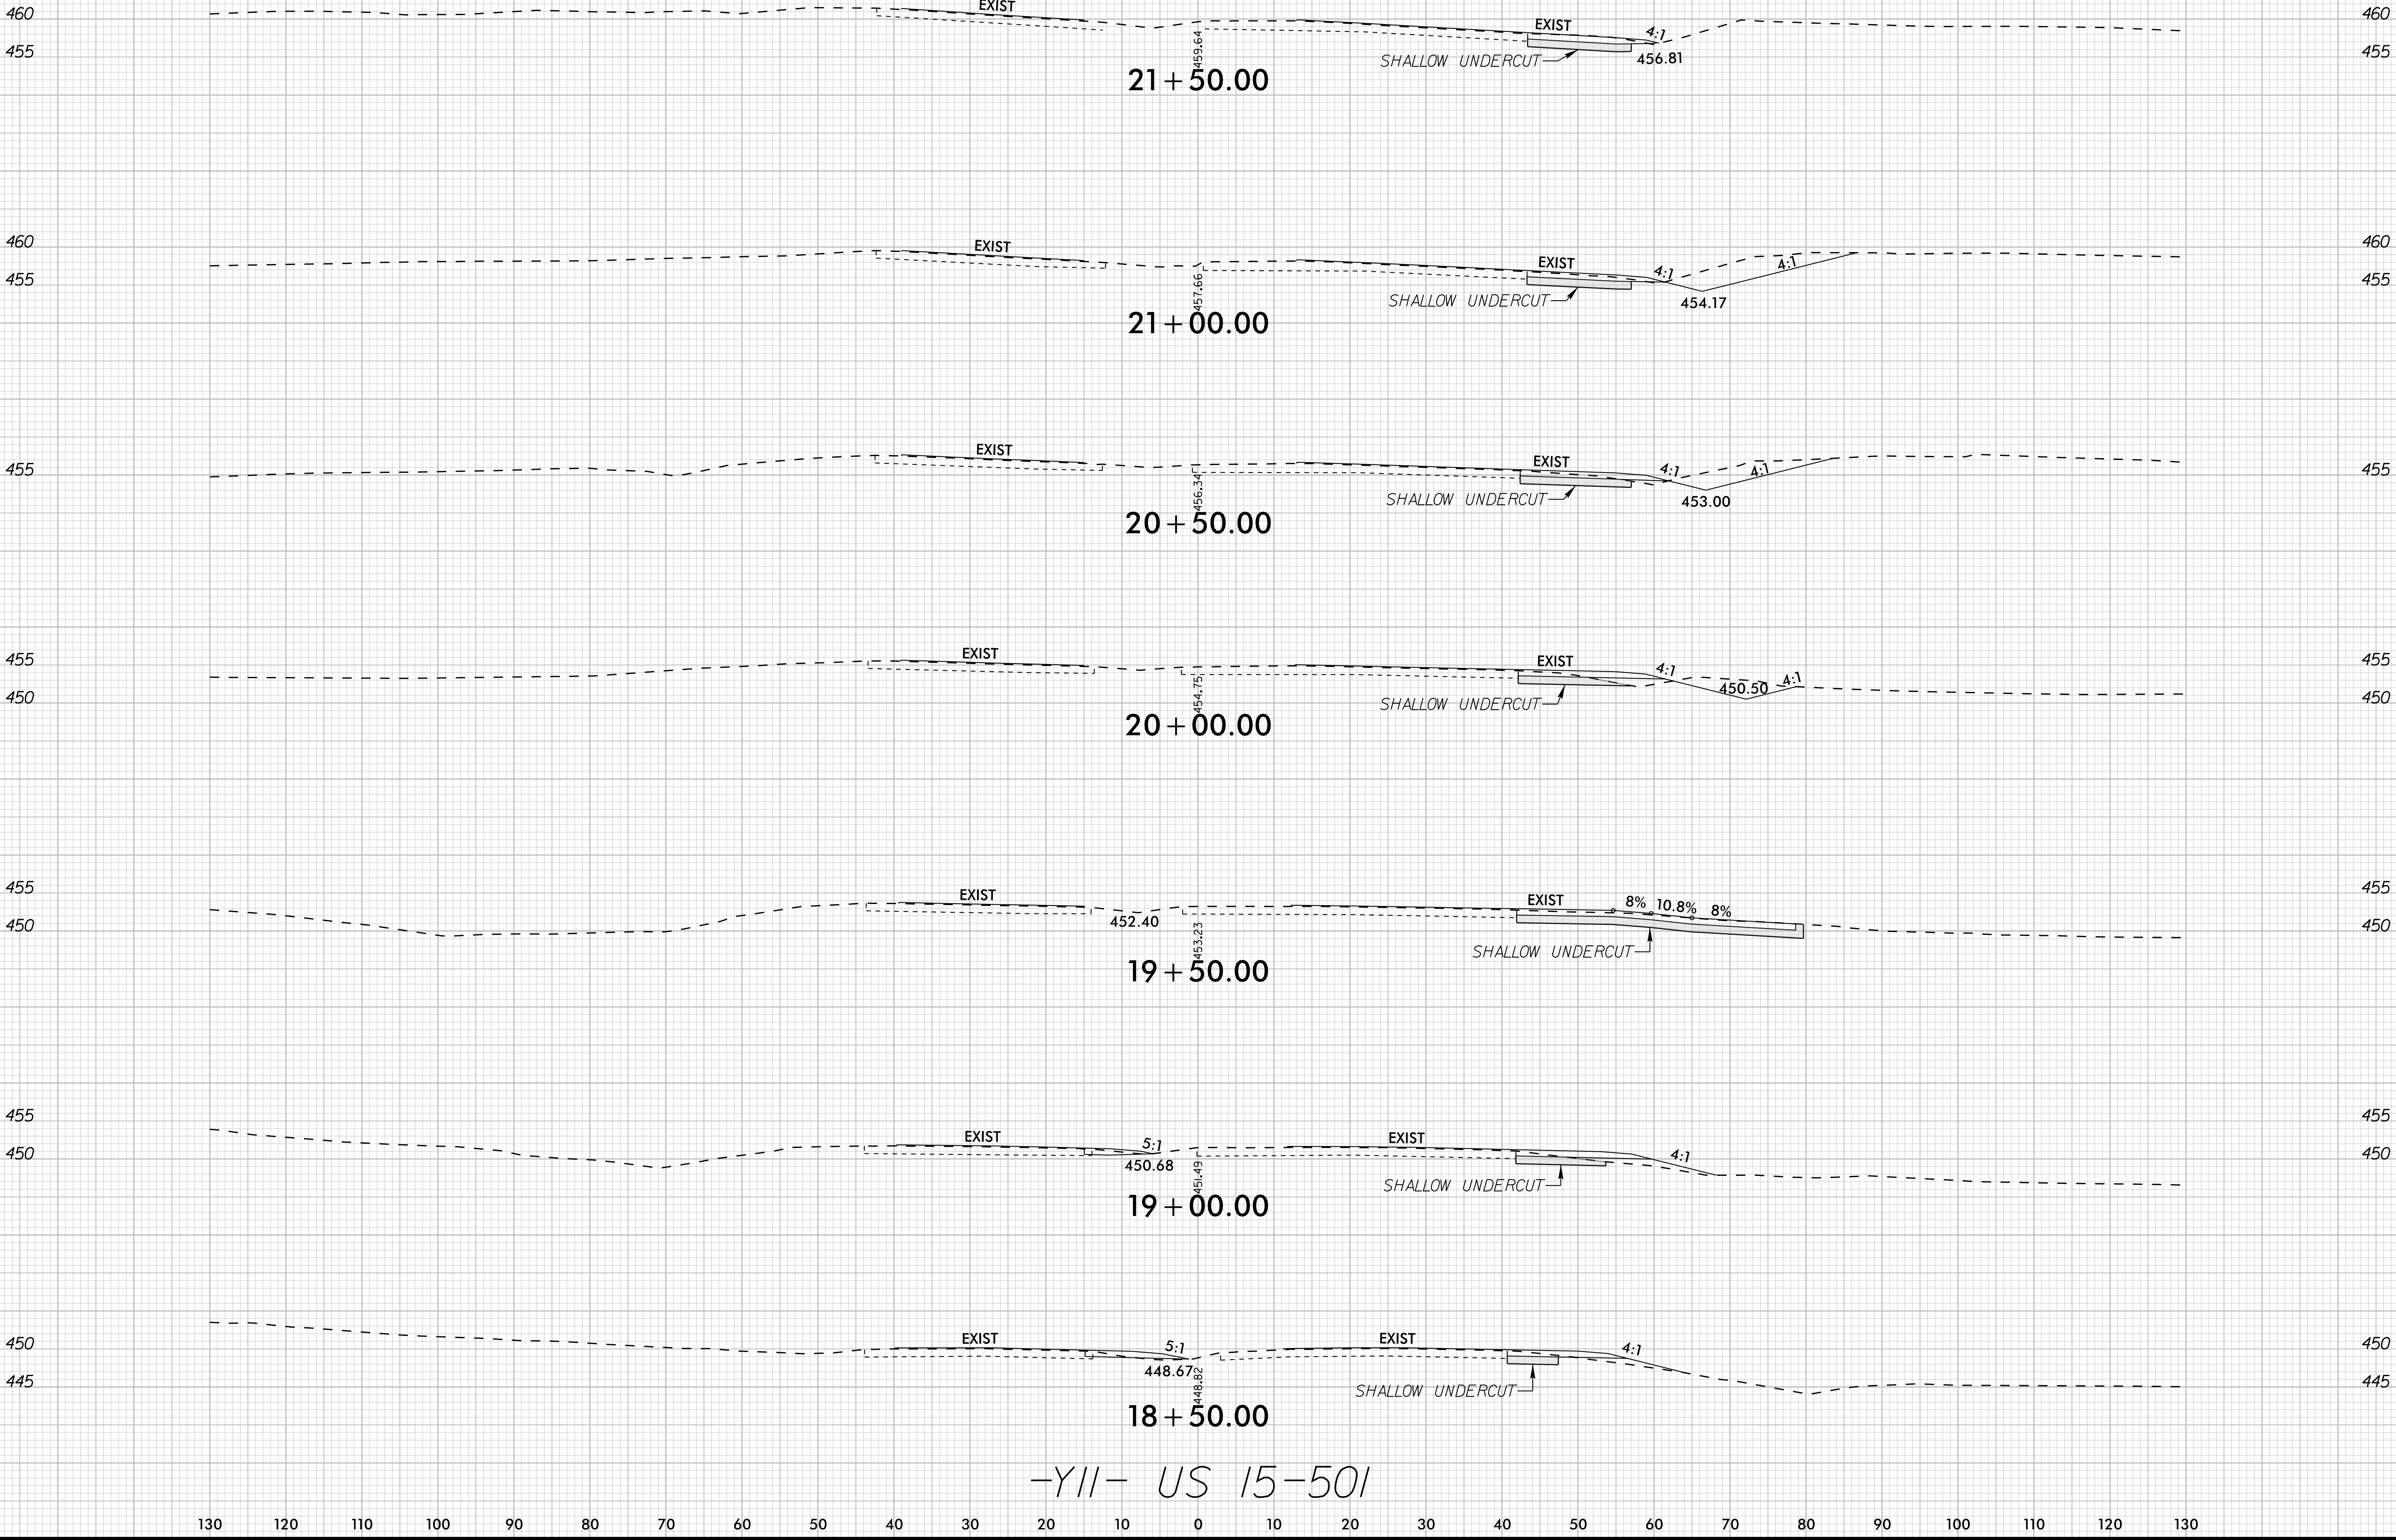

8/23/99

K:\94L_Roadway\01036532 - R-5930 North CRW Roadway\SCVR-5930B_rdy_xpl_Y11.dgn

1/31/2005

0510	PROJ. REFERENCE NO.	SHEET NO.
	R-5930B	X-45

