


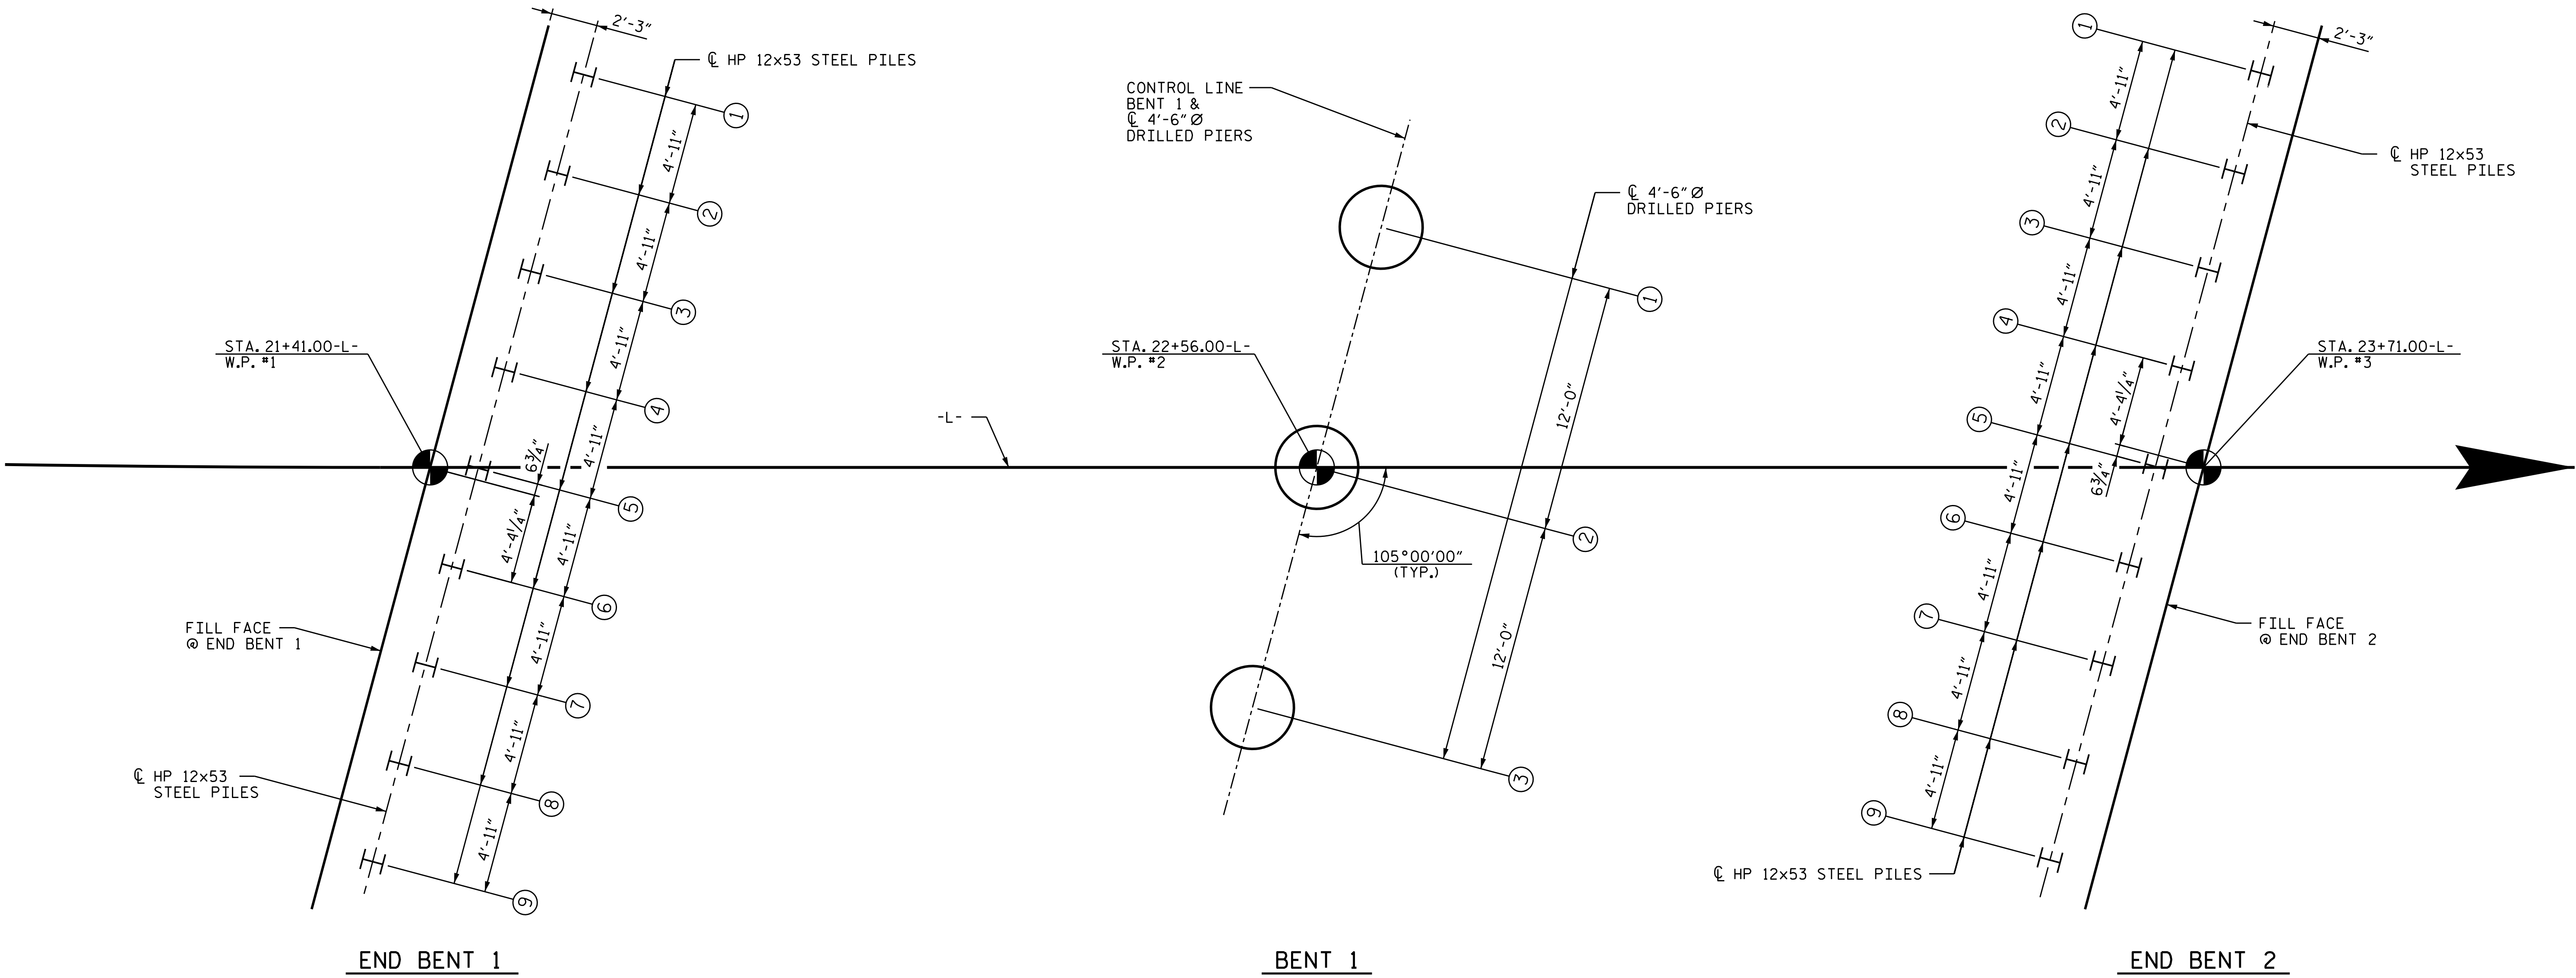


FOUNDATION LAYOUT PLAN

ALL PILES ARE HP12x53 STEEL PILES.
DIMENSIONS LOCATING PILES ARE SHOWN TO
THE CENTERLINE OF PILES.

PROJECT NO. B-5845
CLEVELAND COUNTY
STATION: 22+56.00-L-

SHEET 2 OF 5

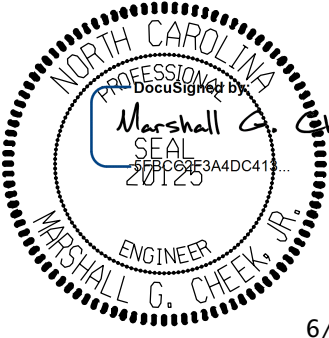

6/27/2024

STATE OF NORTH CAROLINA
DEPARTMENT OF TRANSPORTATION
RALEIGH

GENERAL DRAWING
FOR BRIDGE OVER
BUFFALO CREEK
ON SR 2033 BETWEEN
SR 2047 AND SR 2044

DOCUMENT NOT CONSIDERED FINAL
UNLESS ALL SIGNATURES COMPLETED

TGS ENGINEERS
201 W. MARION ST STE 200
SHELBY, NC 28150
PH (704) 476-0003
CORP. LICENSE NO.: C-0275

REVISIONS					
NO.	BY:	DATE:	NO.	BY:	DATE:
1			3		
2			4		

SHEET NO.
S-2
TOTAL
SHEETS
40

DRAWN BY : JLA DATE : 4/22
CHECKED BY : MGC DATE : 10/22