


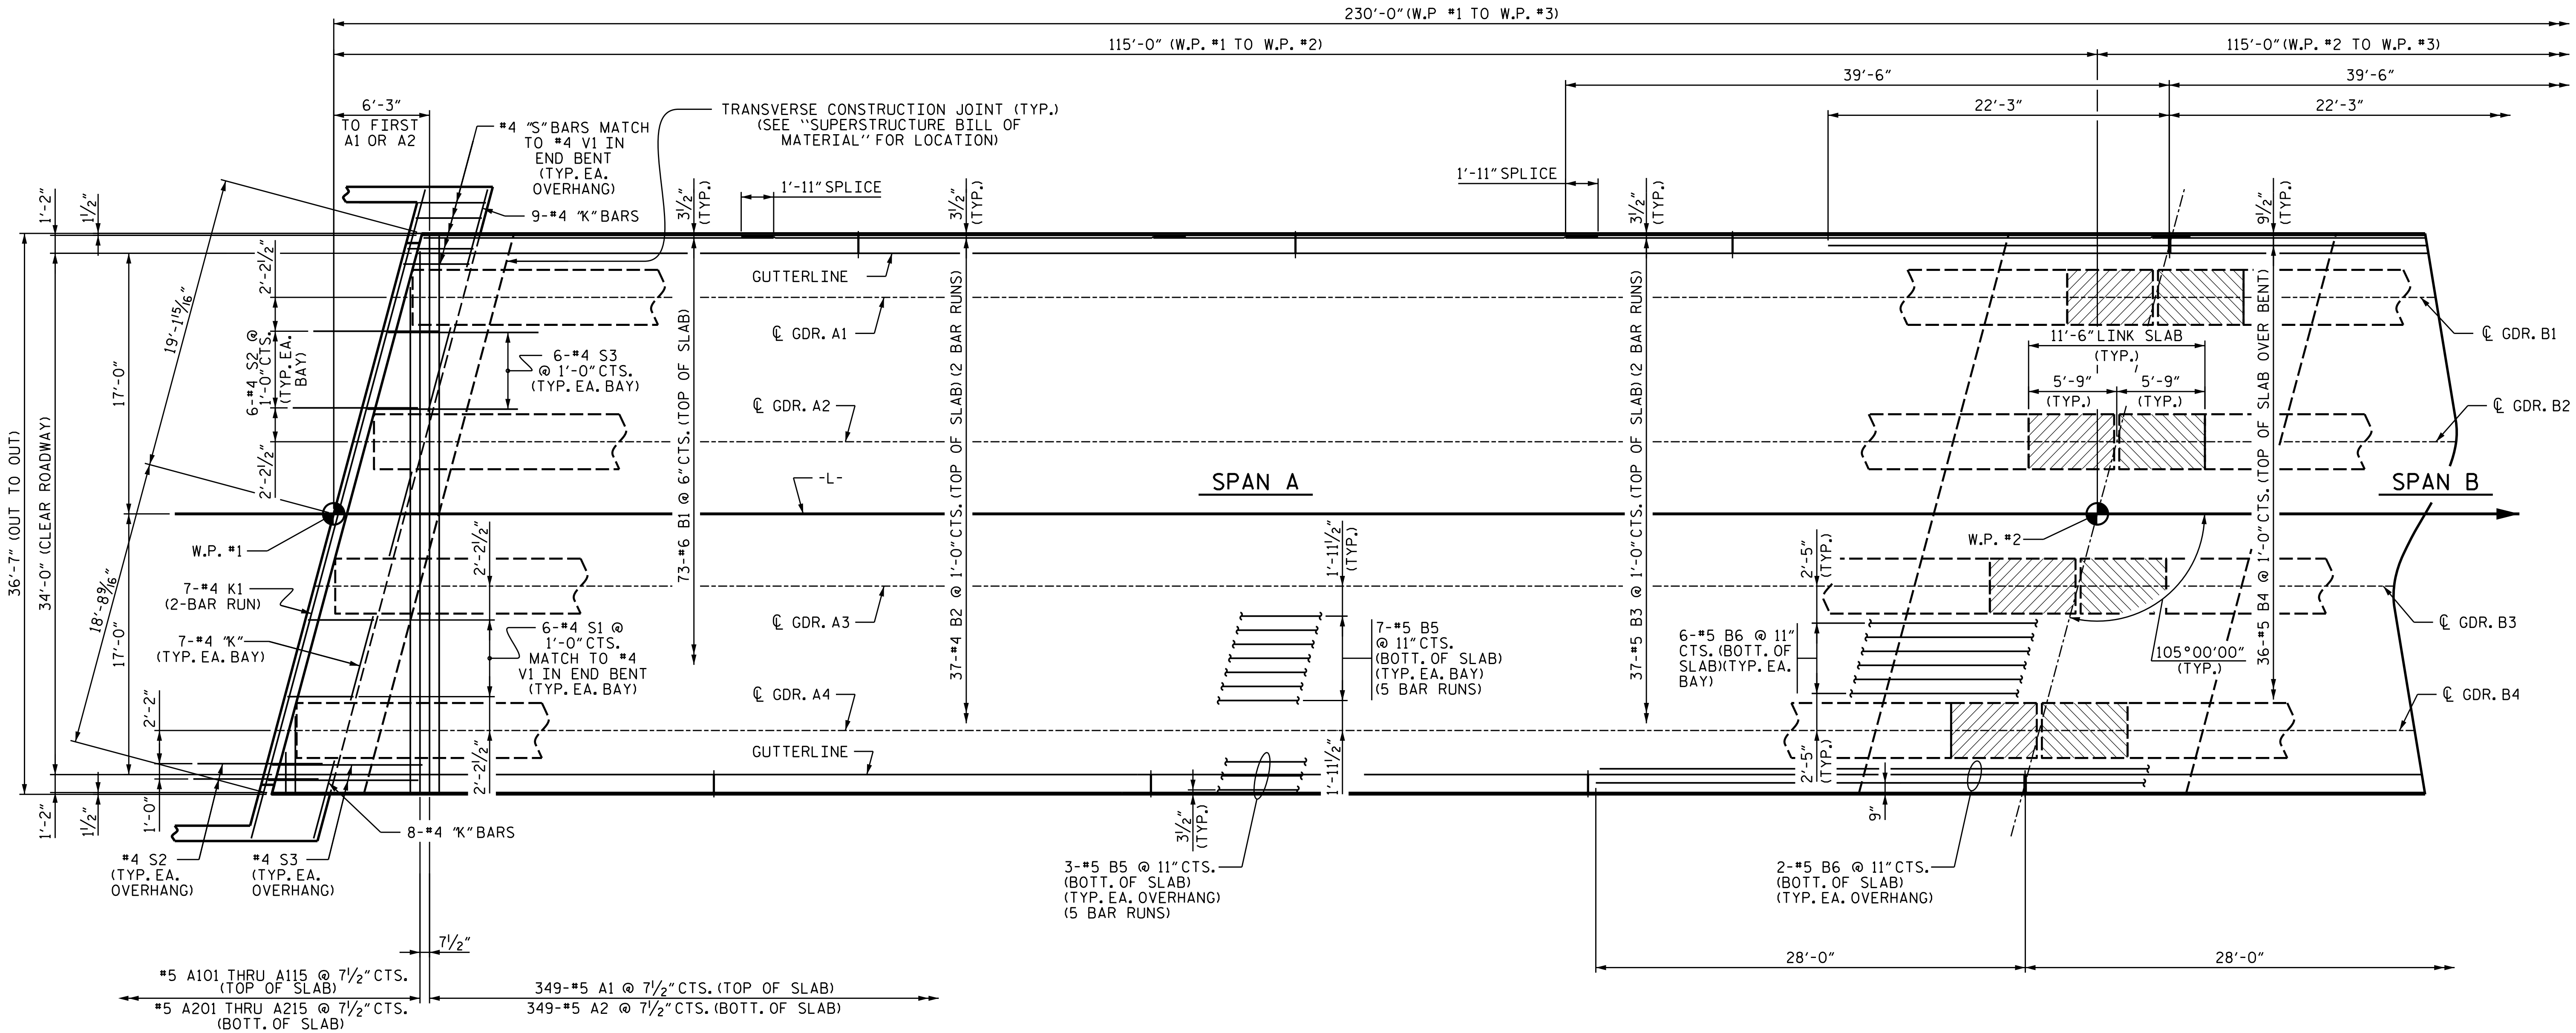

PLAN OF SPAN A


FOR ADDITIONAL REINFORCING STEEL IN CONCRETE PARAPET & END POST, SEE "1'-2" x 2'-6" CONCRETE PARAPET AND END POST DETAILS" SHEETS.

PROJECT NO. B-5845

CLEVELAND COUNTY

STATION: 22+56.00-L-

SHEET 1 OF 4

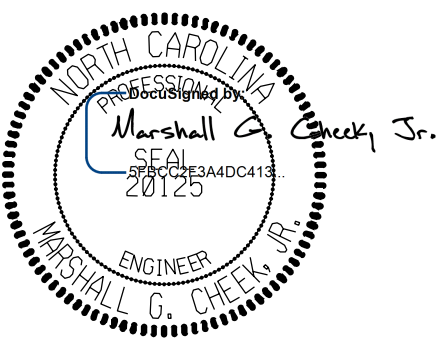

STATE OF NORTH CAROLINA
DEPARTMENT OF TRANSPORTATION
RALEIGH
SUPERSTRUCTURE

PLAN OF SPAN A

DRAWN BY : JLA DATE : 4/22
CHECKED BY : MGC DATE : 4/22
DESIGN ENGINEER OF RECORD : MGC DATE : 8/22

DOCUMENT NOT CONSIDERED FINAL
UNLESS ALL SIGNATURES COMPLETED

TGS ENGINEERS
201 W. MARION ST STE 200
SHELBY, NC 28150
PH (704) 476-0003
CORP. LICENSE NO.: C-0275

REVISIONS						SHEET NO.
NO.	BY:	DATE:	NO.	BY:	DATE:	
1			3			S-11
2			4			TOTAL SHEETS 40