


NOTE: PLACE TEMPORARY ROCK SEDIMENT DAMS TYPE - B AND TEMPORARY ROCK SILT CHECKS TYPE - A AT DRAINAGE OUTLETS.

CLEARING AND GRUBBING
EROSION CONTROL FOR
CONSTRUCTION SHEET 12

NC GRID
NAD 83/NA 2011

INSTALL FABRIC INSERT INLET PROTECTION
DEVICE IN LIEU OF ROCK INLET SEDIMENT
TRAP TYPE 'C' AS DIRECTED TO AVOID
PONDING OF RUNOFF IN ROADWAY OPEN TO
PUBLIC TRAFFIC

-L-							
<i>Pls</i>	<i>Sta</i>	<i>117+70.17</i>	<i>PI Sta</i>	<i>120+68.70</i>	<i>Pls</i>	<i>Sta</i>	<i>123+65.48</i>
$\Theta s =$	$1^{\circ} 47' 25.8''$		$\Delta =$	$1^{\circ} 49' 28.7'' (RT)$	$\Theta s =$	$1^{\circ} 47' 25.8''$	
<i>Ls</i>	$= 150.00'$		<i>D</i>	$= 2^{\circ} 23' 14.4''$	<i>Ls</i>	$= 150.00'$	
<i>LT</i>	$= 100.0'$		<i>L</i>	$= 495.3'$	<i>LT</i>	$= 100.0'$	
<i>ST</i>	$= 50.00'$		<i>T</i>	$= 248.54'$	<i>ST</i>	$= 50.00'$	
			<i>R</i>	$= 2,400.00'$			
			<i>SE</i>	$= 0.03$			

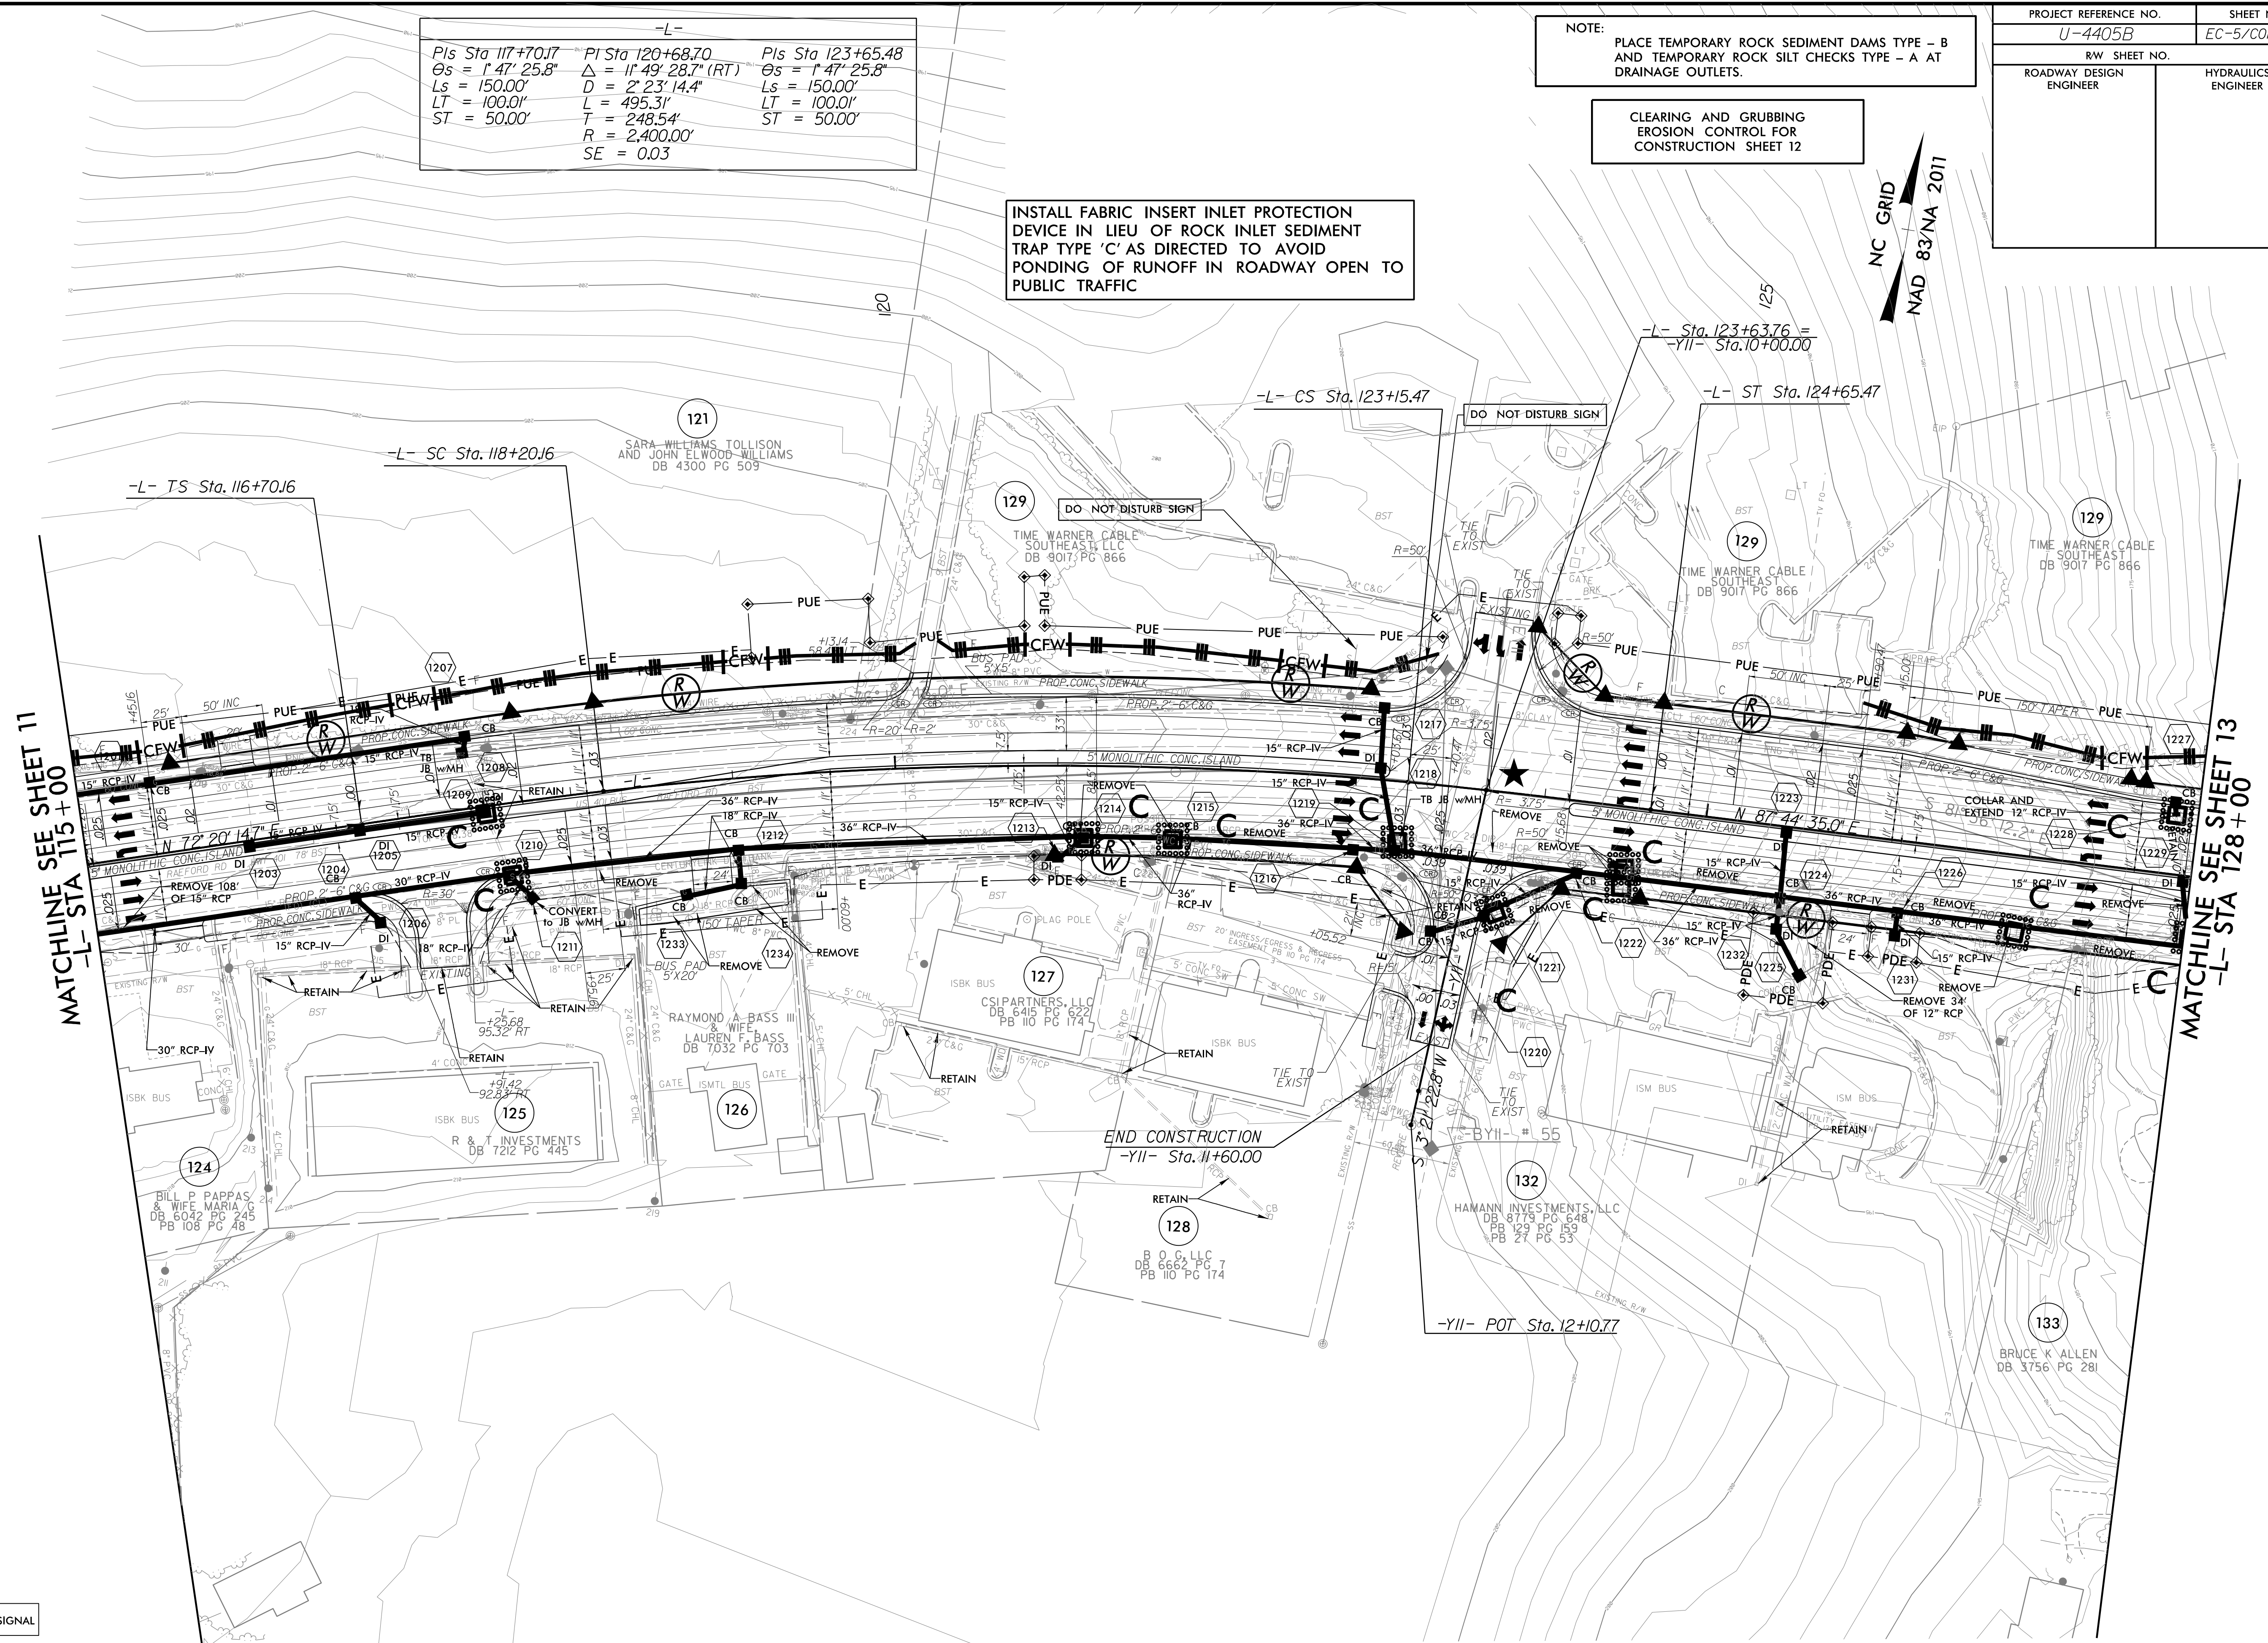

★ PROPOSED SIGNAL

PROP CONC SIDEWALK

**** A DESIGN EXCEPTION FOR LANE WIDTH IS
REQUIRED FOR -L- STA. 38+95.00 TO -L- 319+95.00**

NOTE: SEE SHEET 36 & 37 FOR -L- PROFILE
SEE SHEET 47 FOR -Y11- PROFILE