


|                            |  |                        |  |
|----------------------------|--|------------------------|--|
| PROJECT REFERENCE NO.      |  | SHEET NO.              |  |
| U-4405B                    |  | EC-17/CONST.11         |  |
| RW SHEET NO.               |  |                        |  |
| ROADWAY DESIGN<br>ENGINEER |  | HYDRAULICS<br>ENGINEER |  |

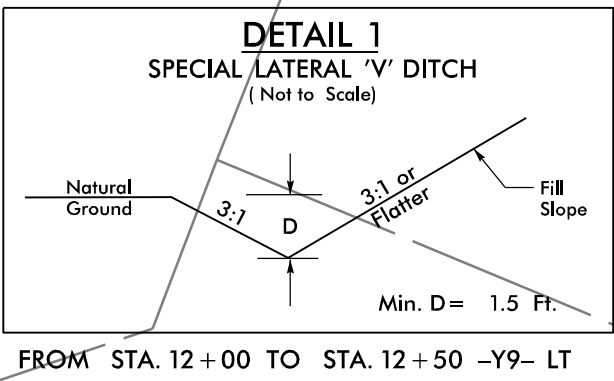

INSTALL FABRIC INSERT INLET PROTECTION  
DEVICE IN LIEU OF ROCK INLET SEDIMENT  
TRAP TYPE 'C' AS DIRECTED TO AVOID  
PONDING OF RUNOFF IN ROADWAY OPEN TO  
PUBLIC TRAFFIC

NC GRID  
NAD 83/NA 2011

MATCHLINE SEE SHEET 10  
-L- STA 101+50

MATCHLINE SEE SHEET 12  
-L- STA 115+00

★ PROPOSED SIGNAL

PROP CONC SIDEWALK

\*\* A DESIGN EXCEPTION FOR LANE WIDTH IS  
REQUIRED FOR -L- STA. 38+95.00 TO -L- 319+95.00

NOTE: SEE SHEET 36 FOR -L- PROFILE  
SEE SHEET 47 FOR -Y9- PROFILE  
SEE SHEET 47 FOR -Y10- PROFILE