


PROJECT REFERENCE NO.	SHEET NO.
<i>U-4405B</i>	<i>EC-18/CONST.12</i>
RW SHEET NO.	
ROADWAY DESIGN ENGINEER	HYDRAULICS ENGINEER

INSTALL FABRIC INSERT INLET PROTECTION DEVICE IN LIEU OF ROCK INLET SEDIMENT TRAP TYPE 'C' AS DIRECTED TO AVOID PONDING OF RUNOFF IN ROADWAY OPEN TO PUBLIC TRAFFIC
--

NC GRID
NAD 83/NA 2011

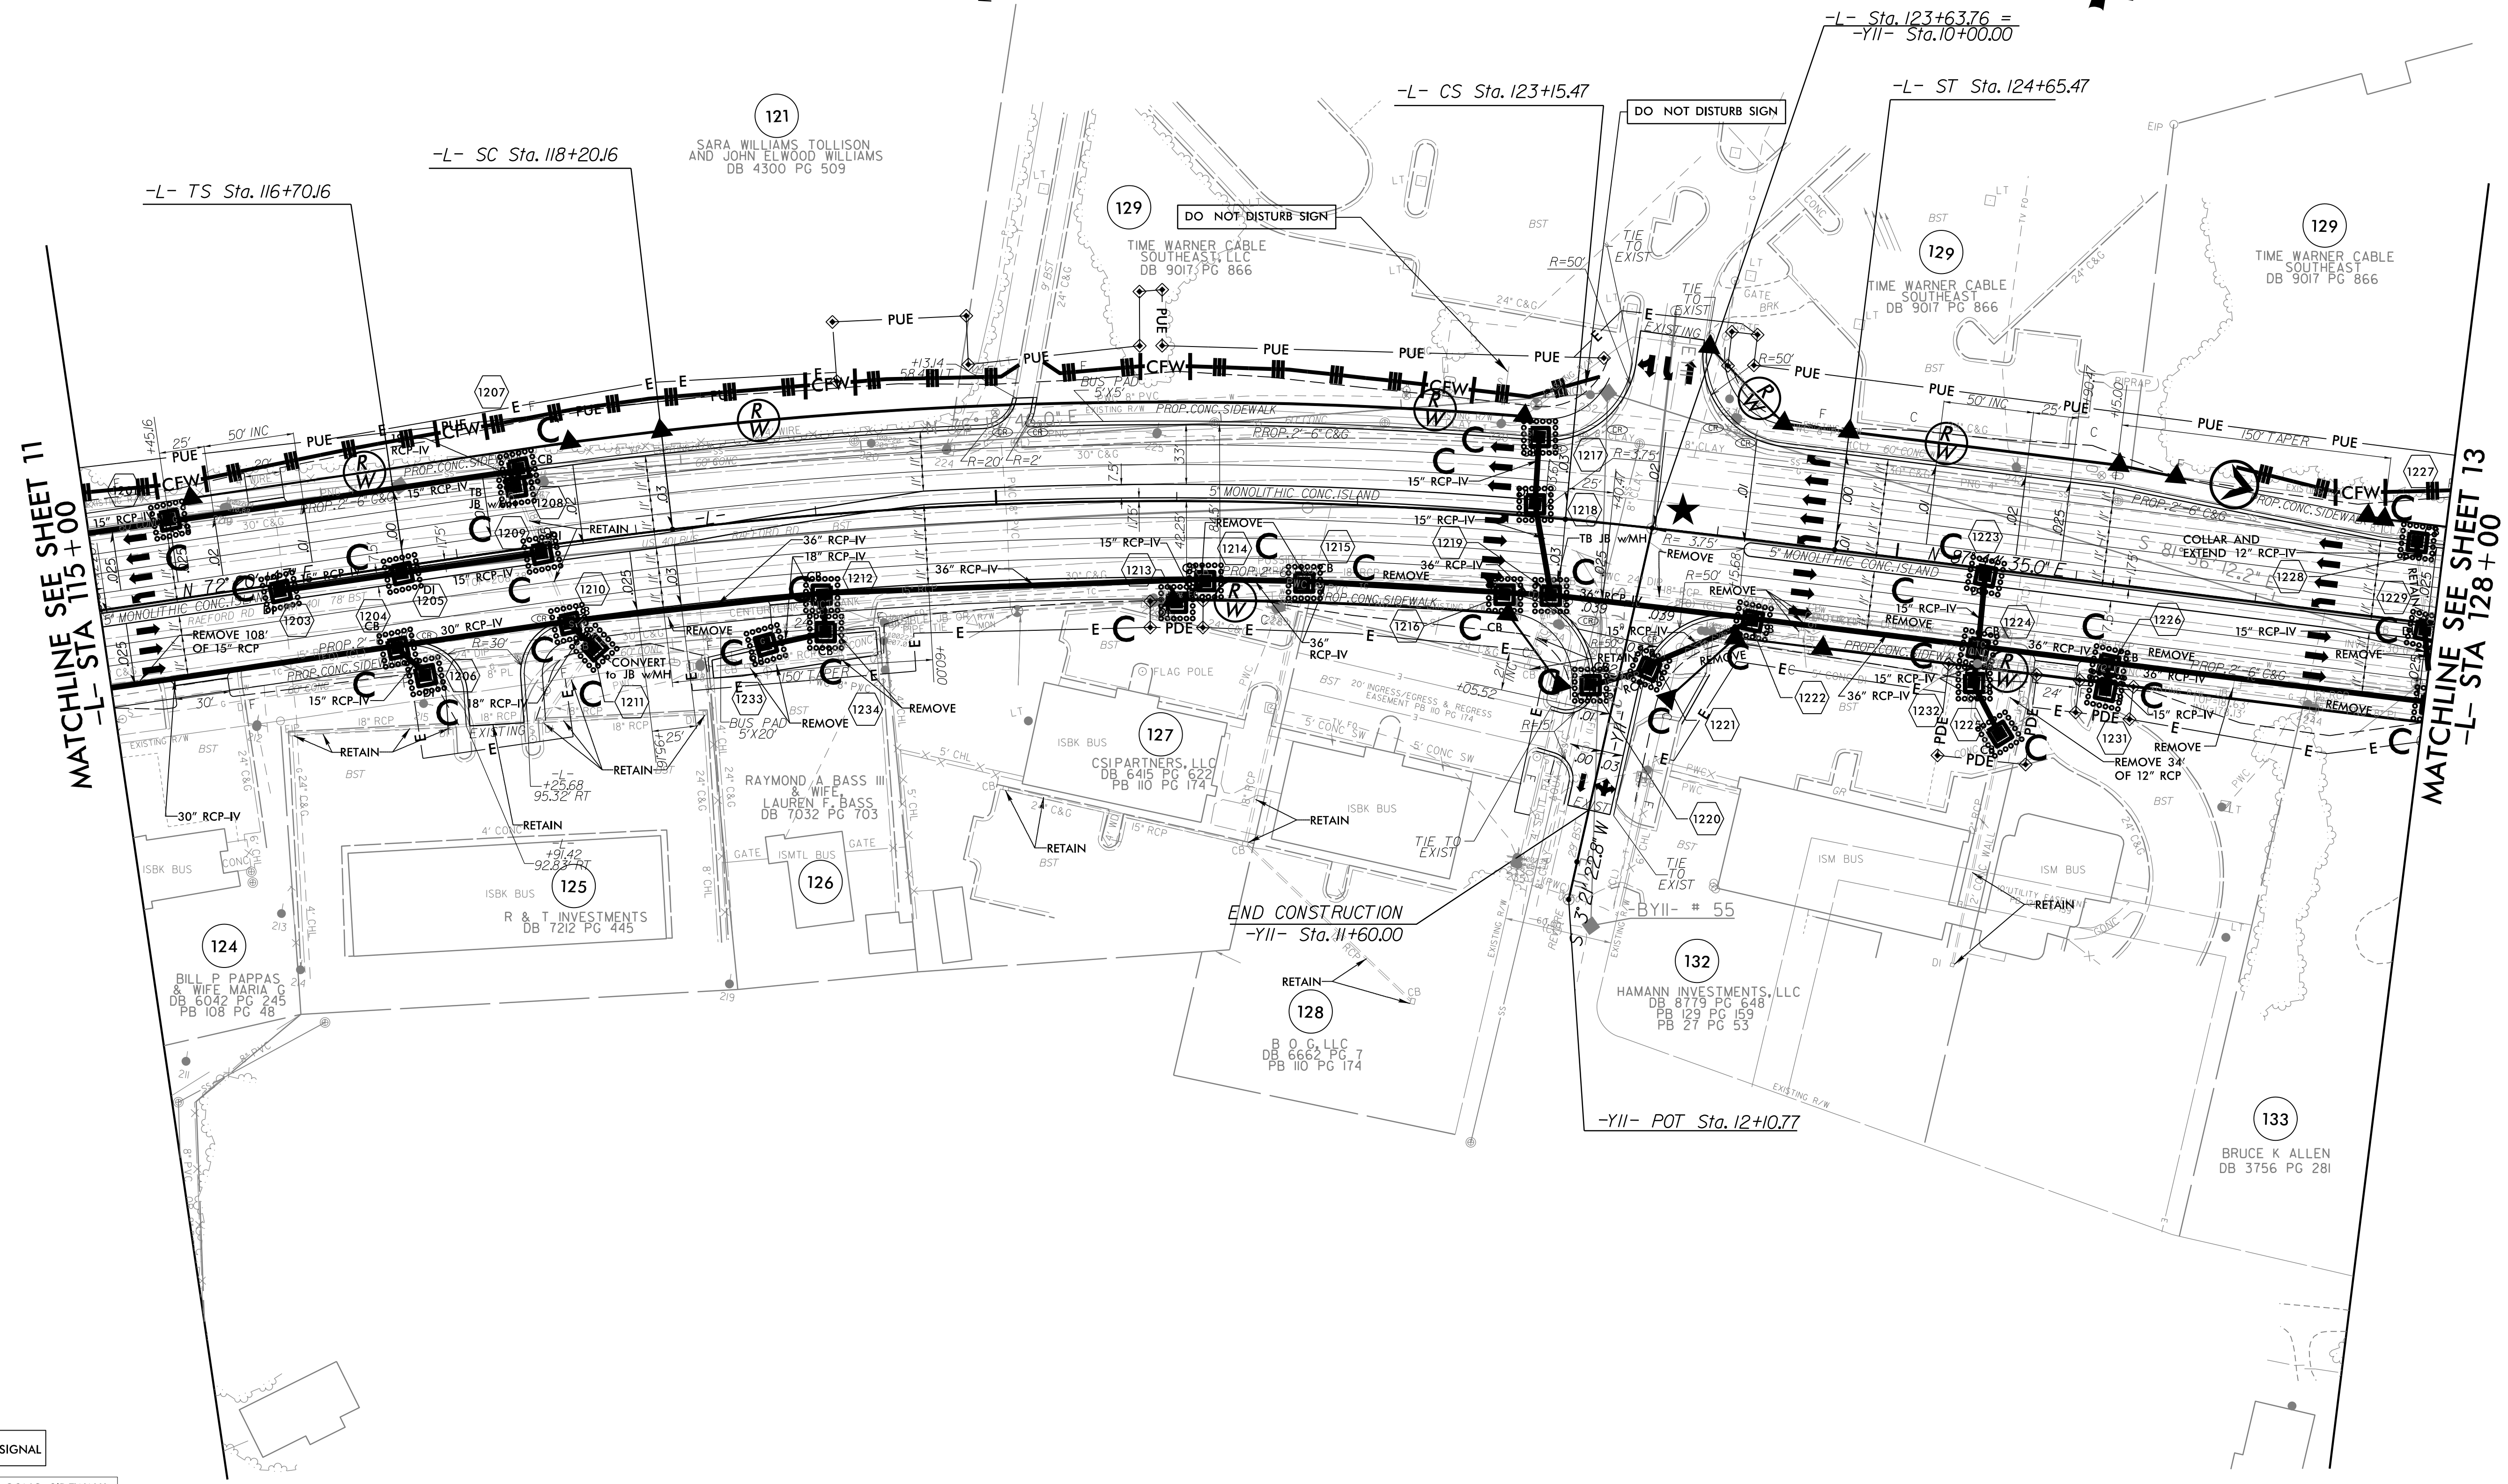

★ PROPOSED SIGNAL

PROP CONC SIDEWALK

**** A DESIGN EXCEPTION FOR LANE WIDTH IS
REQUIRED FOR -L- STA. 38+95.00 TO -L- 319+95.00**

NOTE: SEE SHEET 36 & 37 FOR -L- PROFILE
SEE SHEET 47 FOR -Y11- PROFILE

REVISIONS

10/8/2024		8/17/99
10/8/2024	10/8/2024-REU-EC.psh-12.Final.dgn	
10/8/2024	USERRA.dgn	