


8/17/99

10/8/2024
1344405_FU-LEC-psd-14_Final.dgn
1344405_FU-LEC-psd-14_Final.dgn

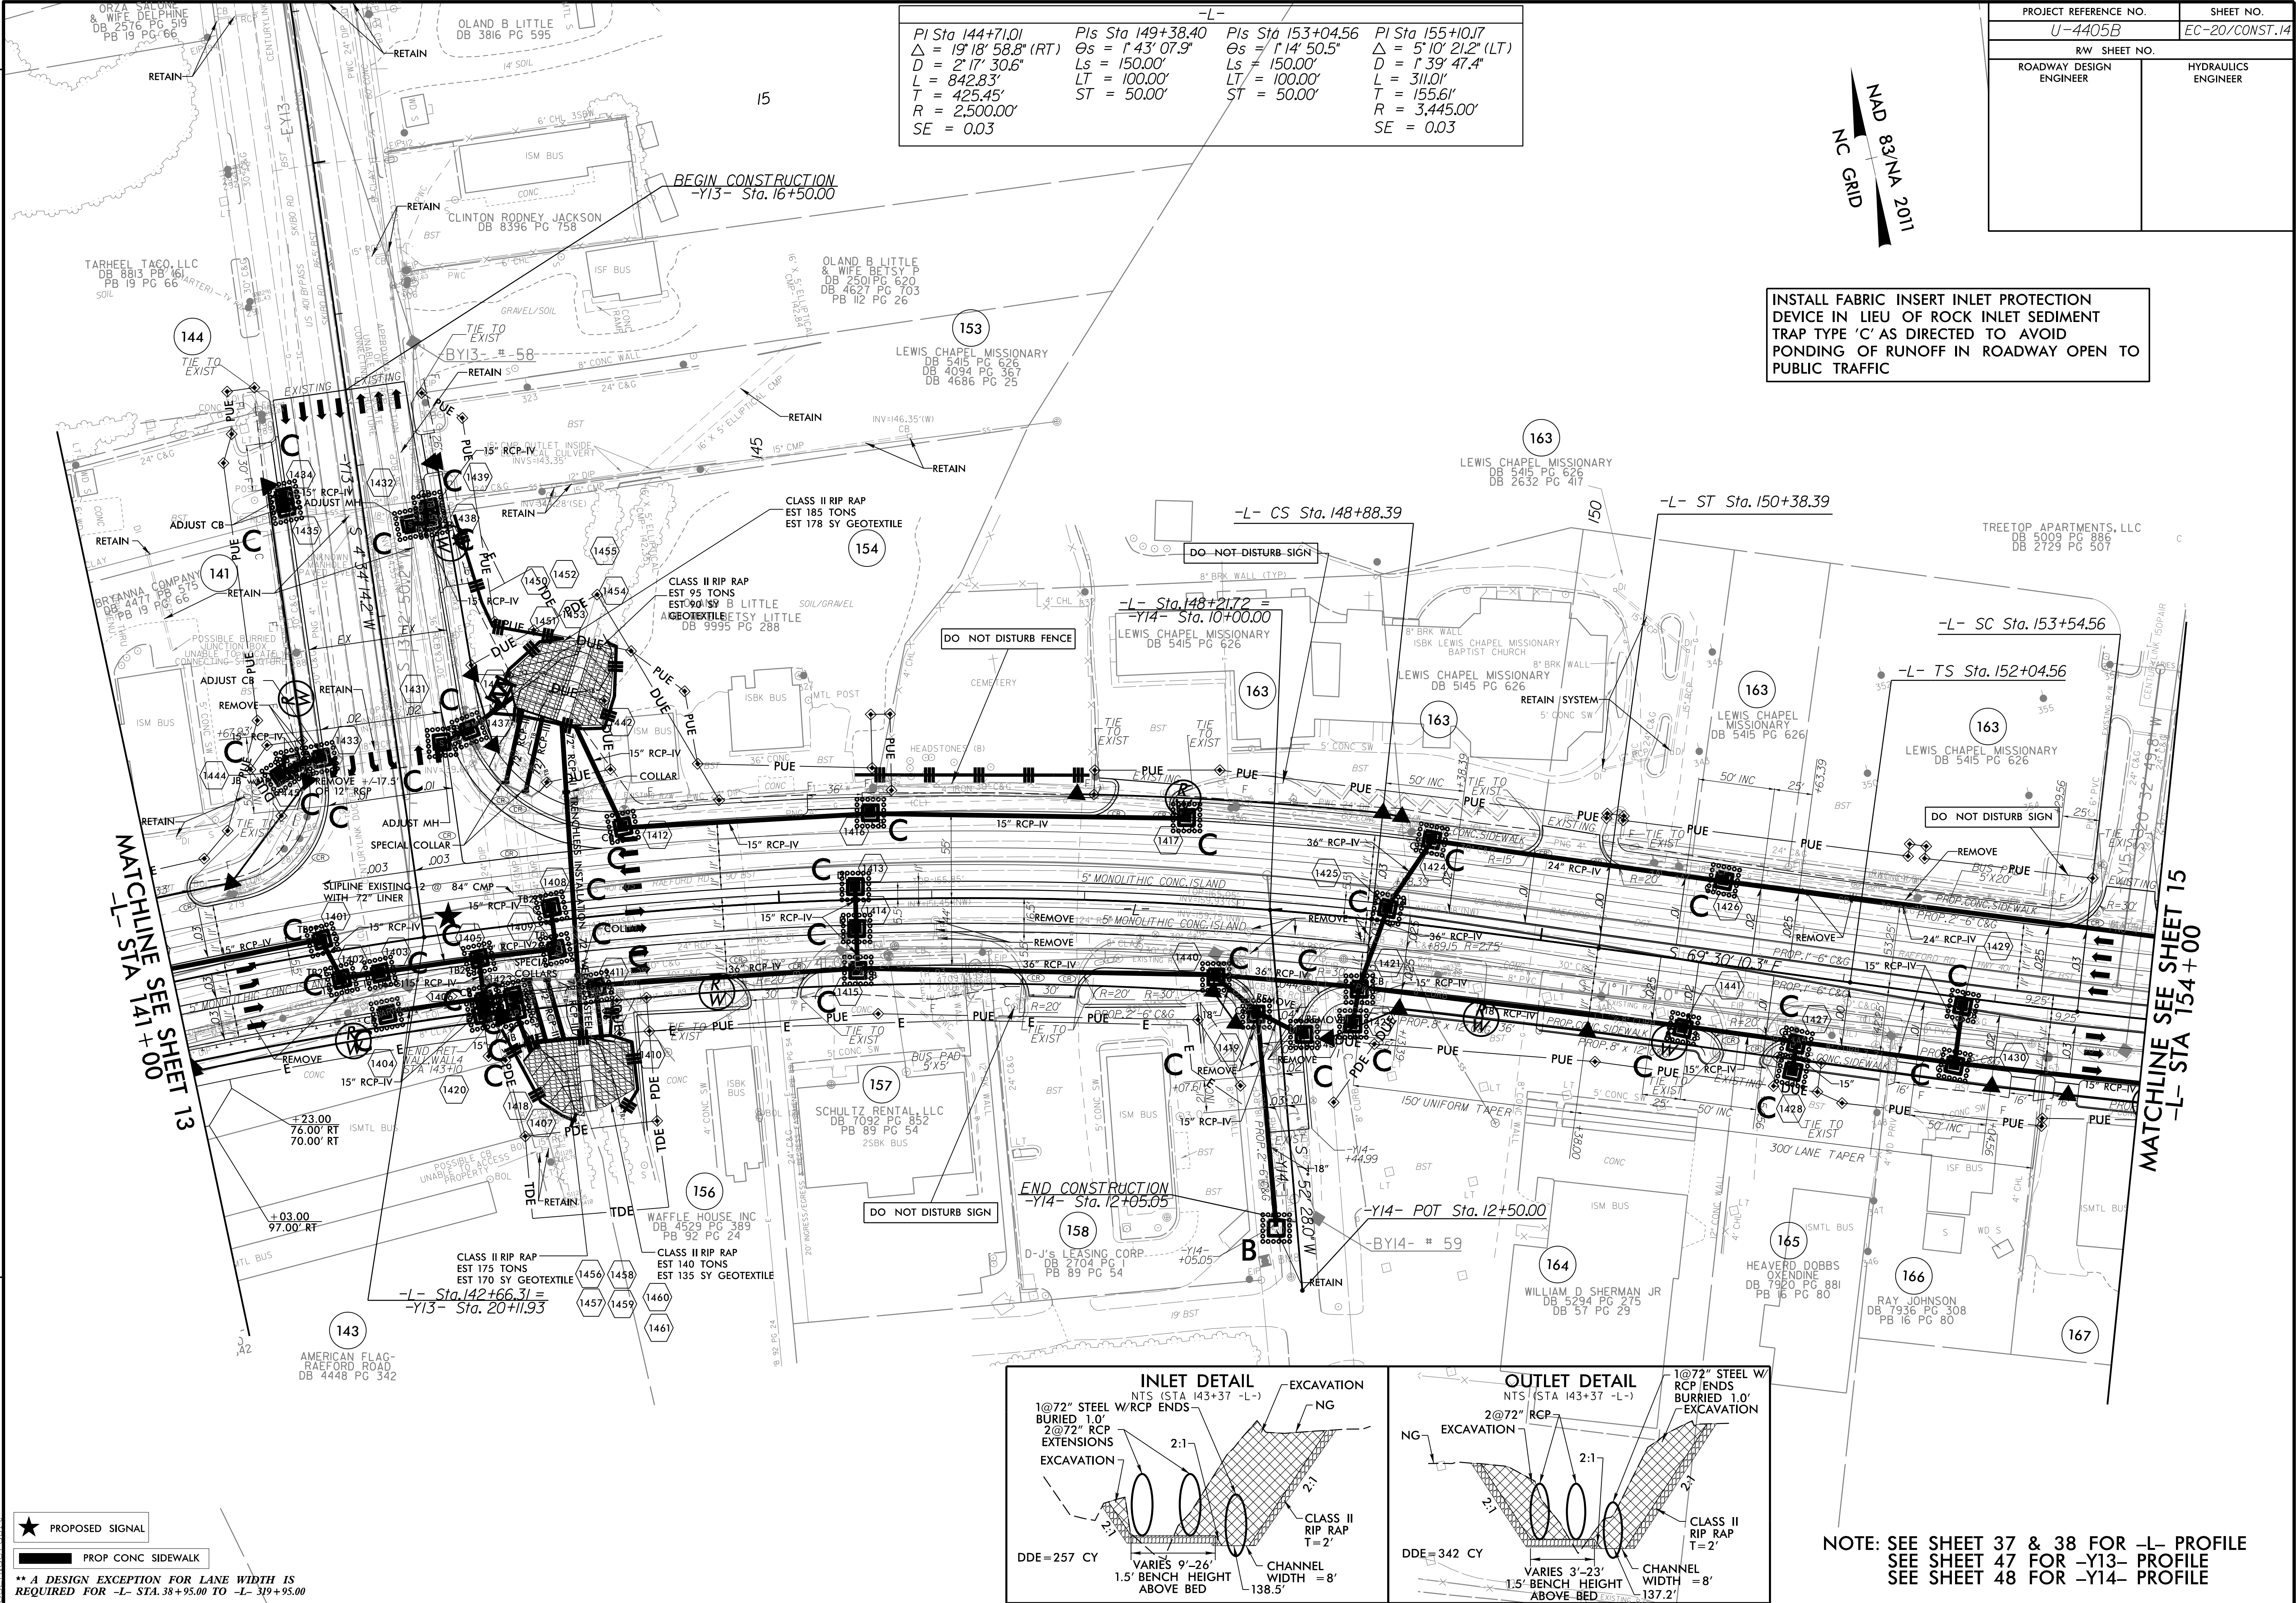

-L-			
PI Sta 144+71.01	PIs Sta 149+38.40	PIs Sta 153+04.56	PI Sta 155+10.17
$\Delta = 19' 18" 58.8" (RT)$	$\Theta_s = 1' 43" 07.9"$	$\Theta_s = 1' 14" 50.5"$	$\Delta = 5' 10" 21.2" (LT)$
$D = 2' 17" 30.6"$	$L_s = 150.00'$	$L_s = 150.00'$	$D = 1' 39" 47.4"$
$L = 842.83'$	$LT = 100.00'$	$LT = 100.00'$	$L = 311.01'$
$T = 425.45'$	$ST = 50.00'$	$ST = 50.00'$	$T = 155.61'$
$R = 2,500.00'$			$R = 3,445.00'$
$SE = 0.03$			$SE = 0.03$

NAD 83/NA 2011
NC GRID

INSTALL FABRIC INSERT INLET PROTECTION
DEVICE IN LIEU OF ROCK INLET SEDIMENT
TRAP TYPE 'C' AS DIRECTED TO AVOID
PONDING OF RUNOFF IN ROADWAY OPEN TO
PUBLIC TRAFFIC

MATCHLINE SEE SHEET 13
-L- STA 141+00

MATCHLINE SEE SHEET 15
-L- STA 154+00