



10/17/2024
U:\Traffic\SIGNING & PM - U-4405B\SIGNING\CADD\Signing Plan Sheets\Existing\U-4405B_EXISTING_SIGN-10.dgn
jhambricht

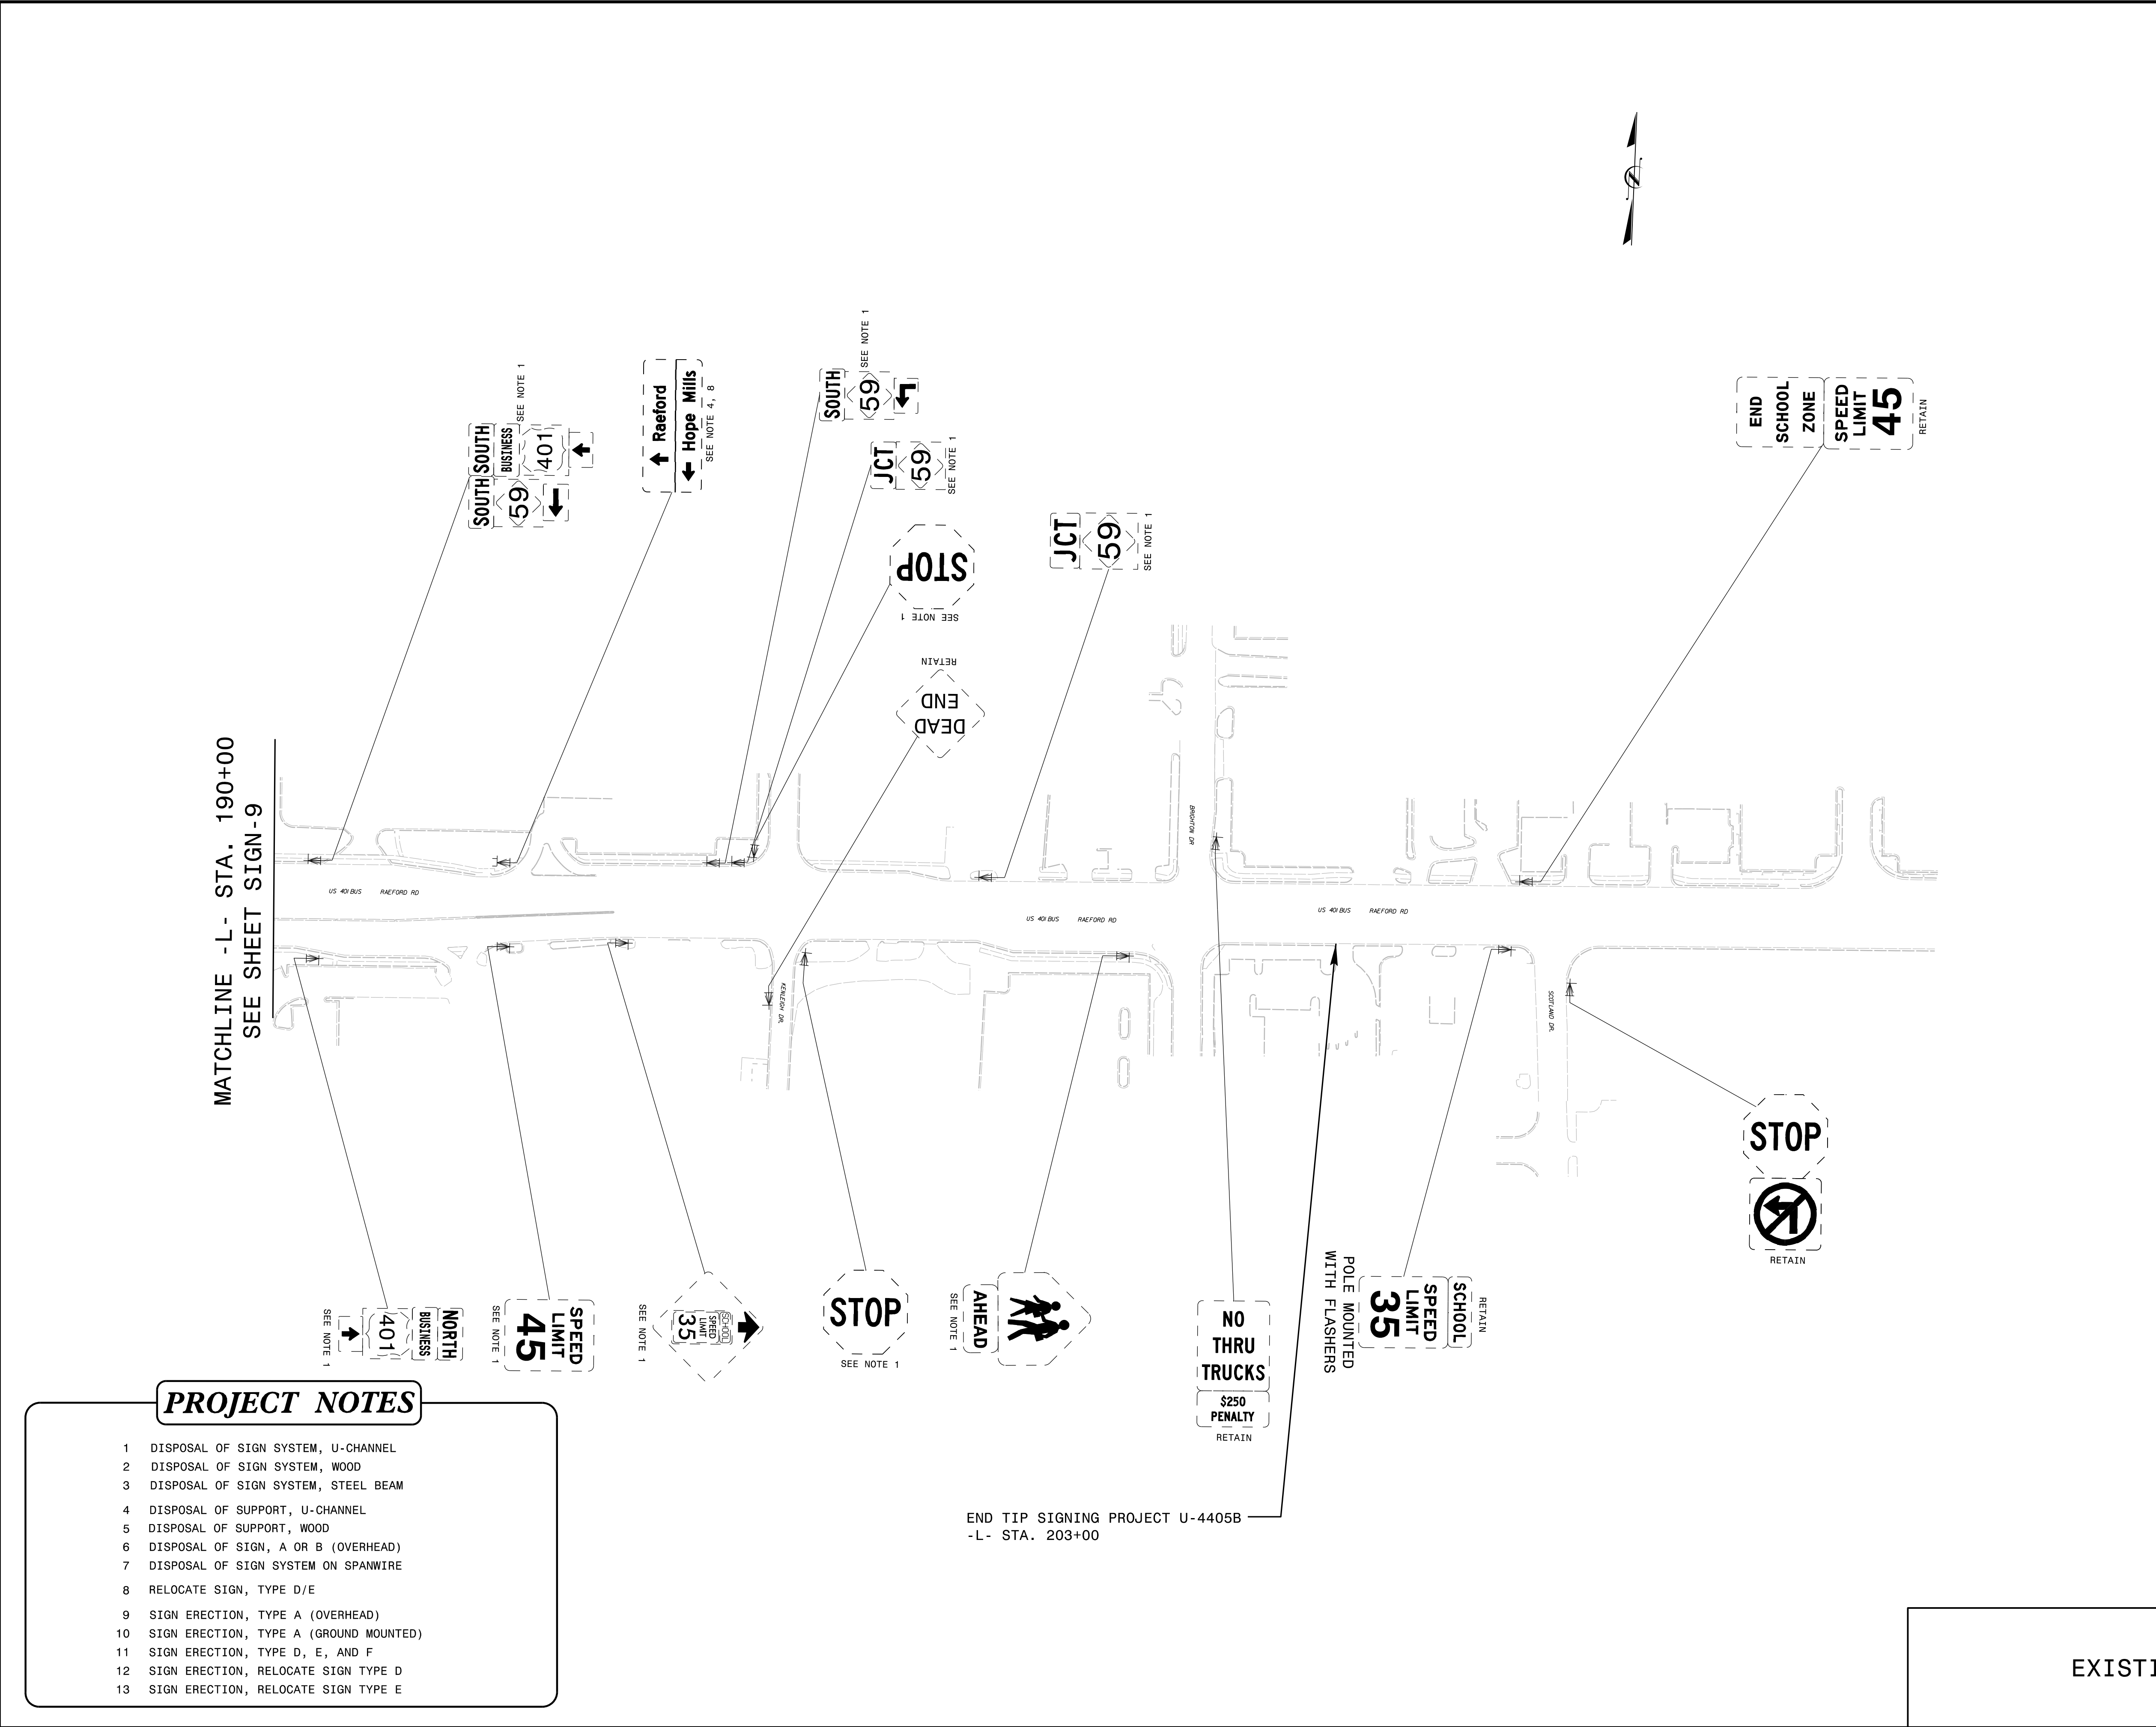

PROJECT NOTES

- 1 DISPOSAL OF SIGN SYSTEM, U-CHANNEL
- 2 DISPOSAL OF SIGN SYSTEM, WOOD
- 3 DISPOSAL OF SIGN SYSTEM, STEEL BEAM
- 4 DISPOSAL OF SUPPORT, U-CHANNEL
- 5 DISPOSAL OF SUPPORT, WOOD
- 6 DISPOSAL OF SIGN, A OR B (OVERHEAD)
- 7 DISPOSAL OF SIGN SYSTEM ON SPANWIRE
- 8 RELOCATE SIGN, TYPE D/E
- 9 SIGN ERECTION, TYPE A (OVERHEAD)
- 10 SIGN ERECTION, TYPE A (GROUND MOUNTED)
- 11 SIGN ERECTION, TYPE D, E, AND F
- 12 SIGN ERECTION, RELOCATE SIGN TYPE D
- 13 SIGN ERECTION, RELOCATE SIGN TYPE E

EXISTING SIGNING

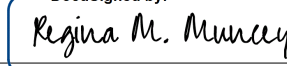TIP NO. U-4405B	SHEET NO. SIGN-10
APPROVED:  CPEES18522454FA...	
DATE: 10/18/2024	
SEAL 	
DOCUMENT NOT CONSIDERED FINAL UNLESS ALL SIGNATURES COMPLETED	
	