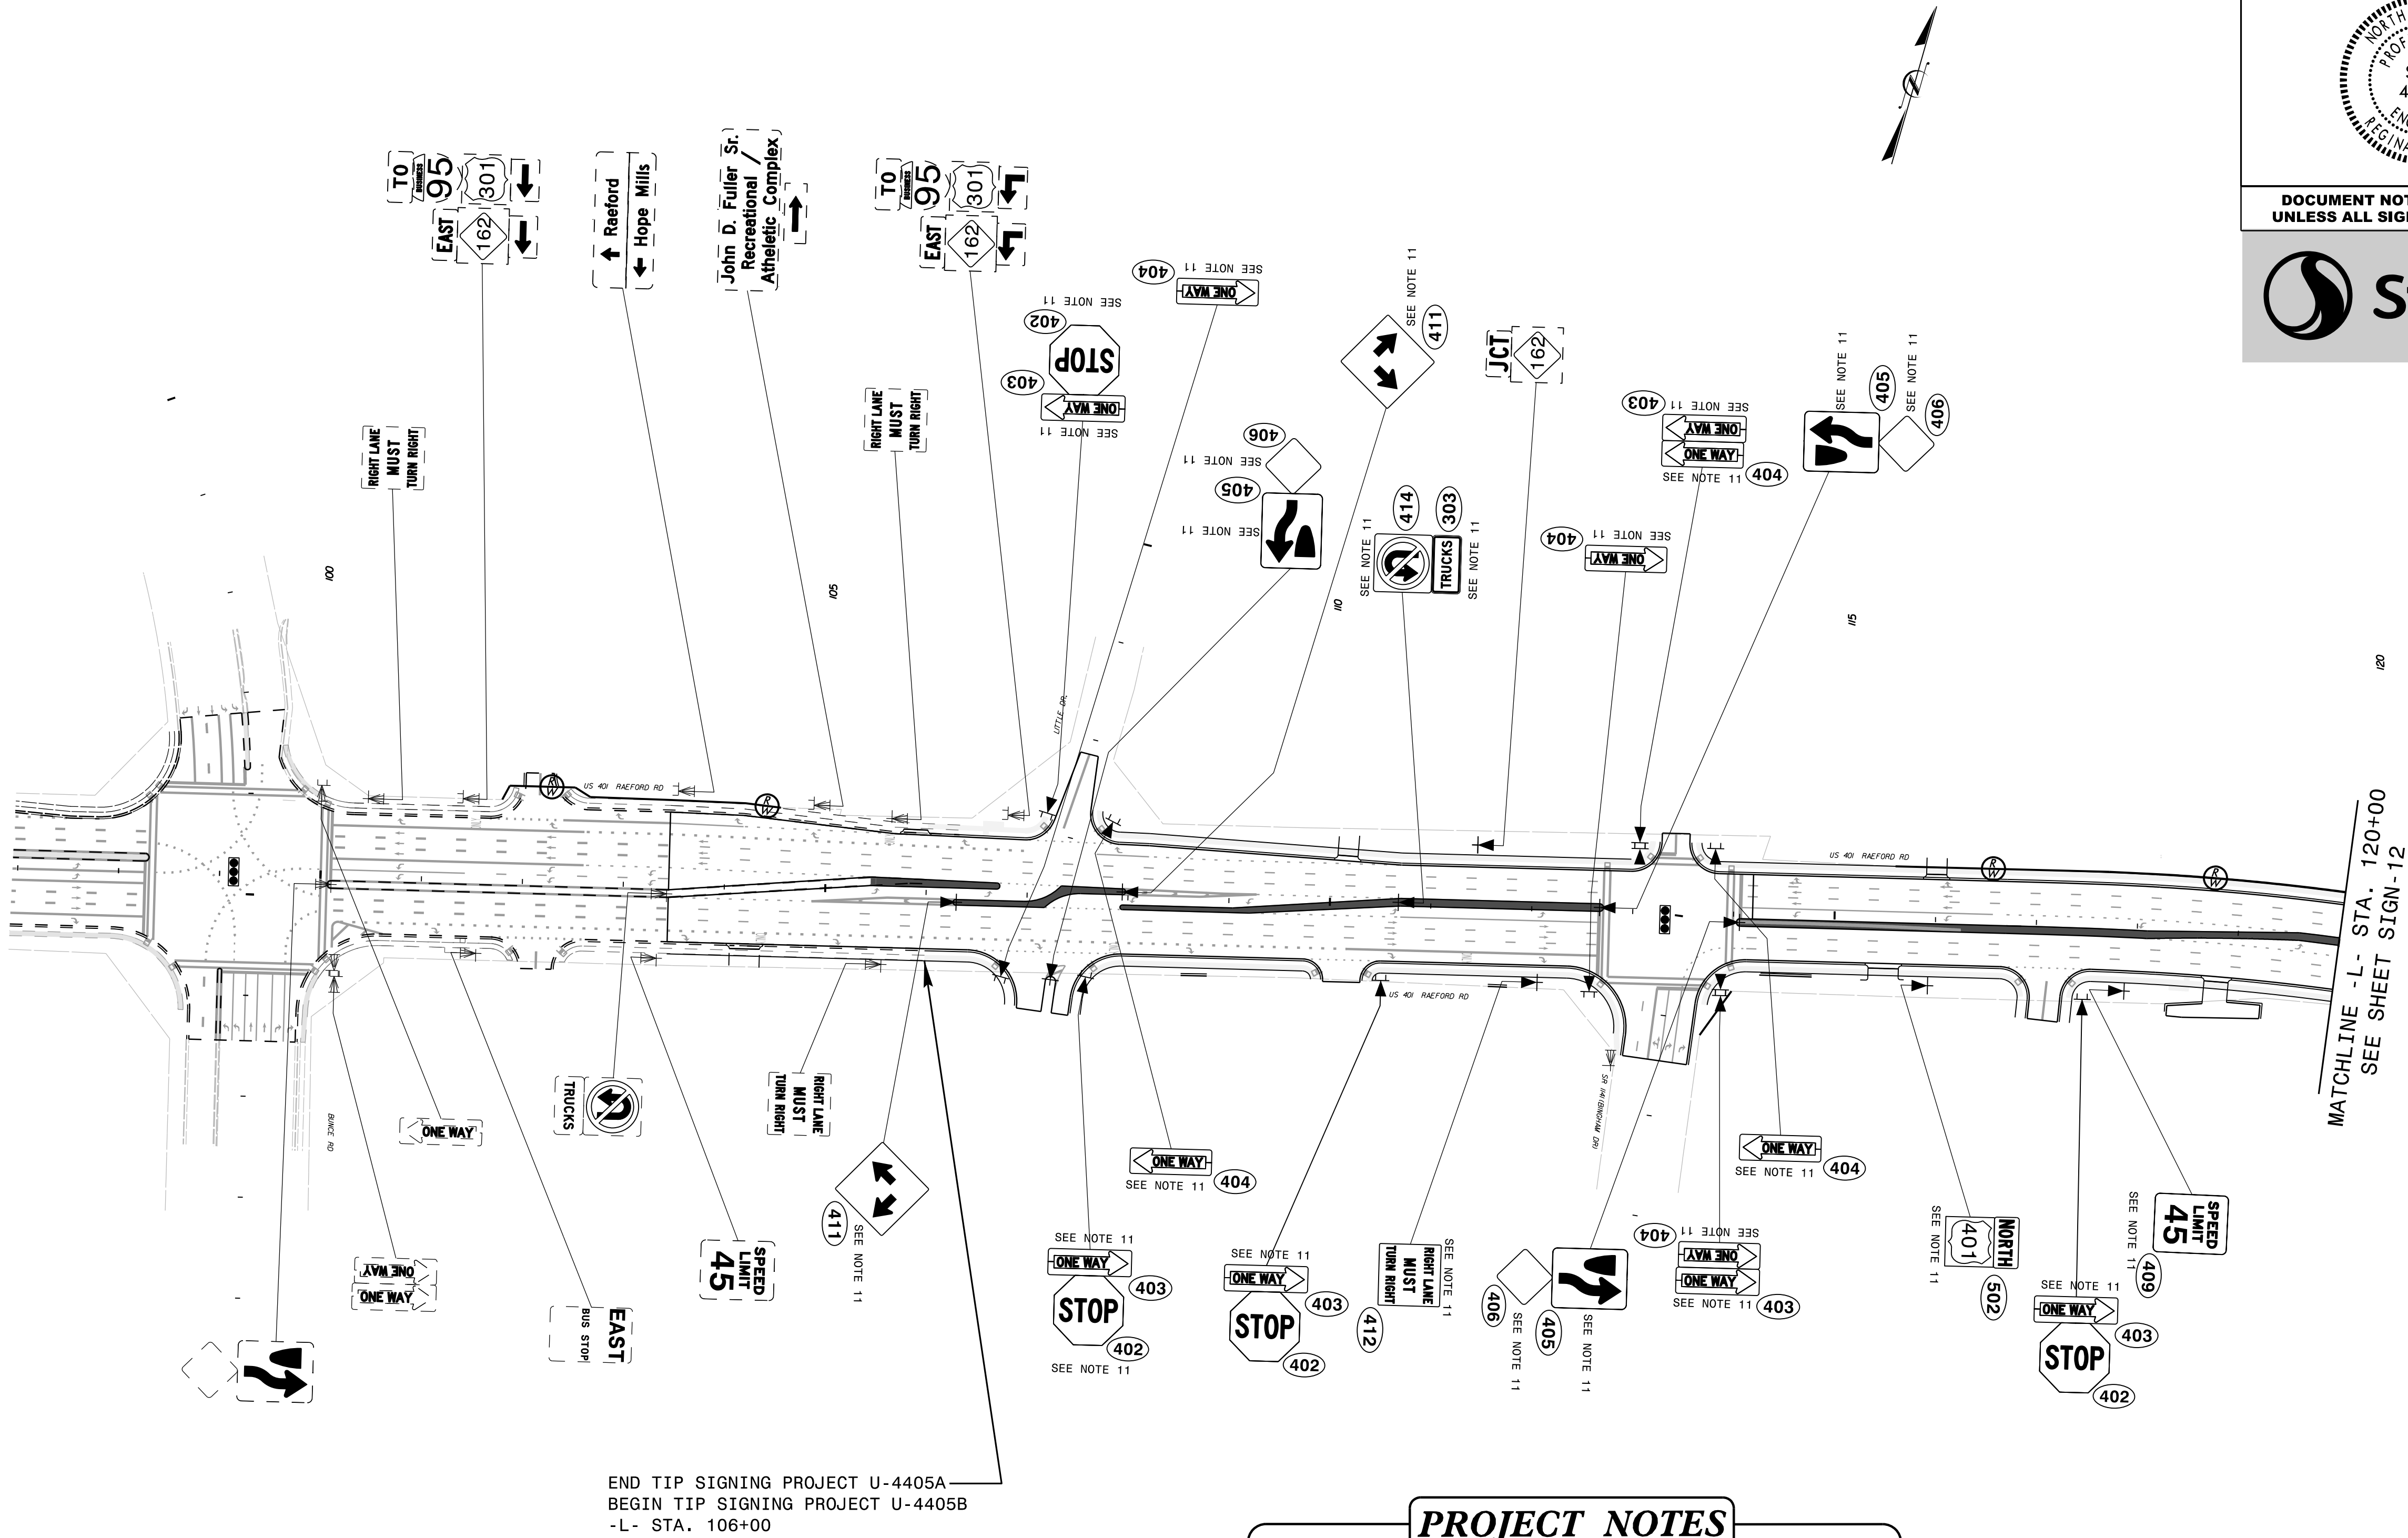


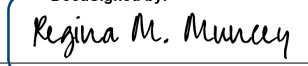
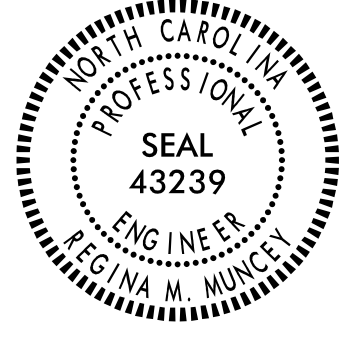
10/17/2024
U:\Traffic\SIGNING & PM - U-4405B\SIGNING\CADD\Signing Plan Sheets\Proposed\U-4405B_PROPOSED_SIGN-IL.dgn
jhambricht



PROJECT NOTES

- DISPOSAL OF SIGN SYSTEM, U-CHANNEL
- DISPOSAL OF SIGN SYSTEM, WOOD
- DISPOSAL OF SIGN SYSTEM, STEEL BEAM
- DISPOSAL OF SUPPORT, U-CHANNEL
- DISPOSAL OF SUPPORT, WOOD
- DISPOSAL OF SIGN, A OR B (OVERHEAD)
- DISPOSAL OF SIGN SYSTEM ON SPANWIRE
- RELOCATE SIGN, TYPE D/E
- SIGN ERECTION, TYPE A (OVERHEAD)
- SIGN ERECTION, TYPE A (GROUND MOUNTED)
- SIGN ERECTION, TYPE D, E, AND F
- SIGN ERECTION, RELOCATE SIGN TYPE D
- SIGN ERECTION, RELOCATE SIGN TYPE E

PROPOSED SIGNING
(-L- Sta. 95+00 to -L- Sta. 120+00)

TIP NO. U-4405B	SHEET NO. SIGN-11
APPROVED:  DATE: 10/18/2024	
SEAL 	
DOCUMENT NOT CONSIDERED FINAL UNLESS ALL SIGNATURES COMPLETED	
	