


CROSS SECTION INDEX

- L- X-1 THRU X-35
- Y- X-36 THRU X-39
- STAIR- X-40THRU X-43


6/23/16


12/12/2024
I:\18656R-15 B-5895 Bridge 67 over French Broad\Roadway\CorridorModeling\65895_rdy_xpl.dgn
Khanwa

0 2.5 5	PROJ. REFERENCE NO.	SHEET NO.
	B-5895	X-1

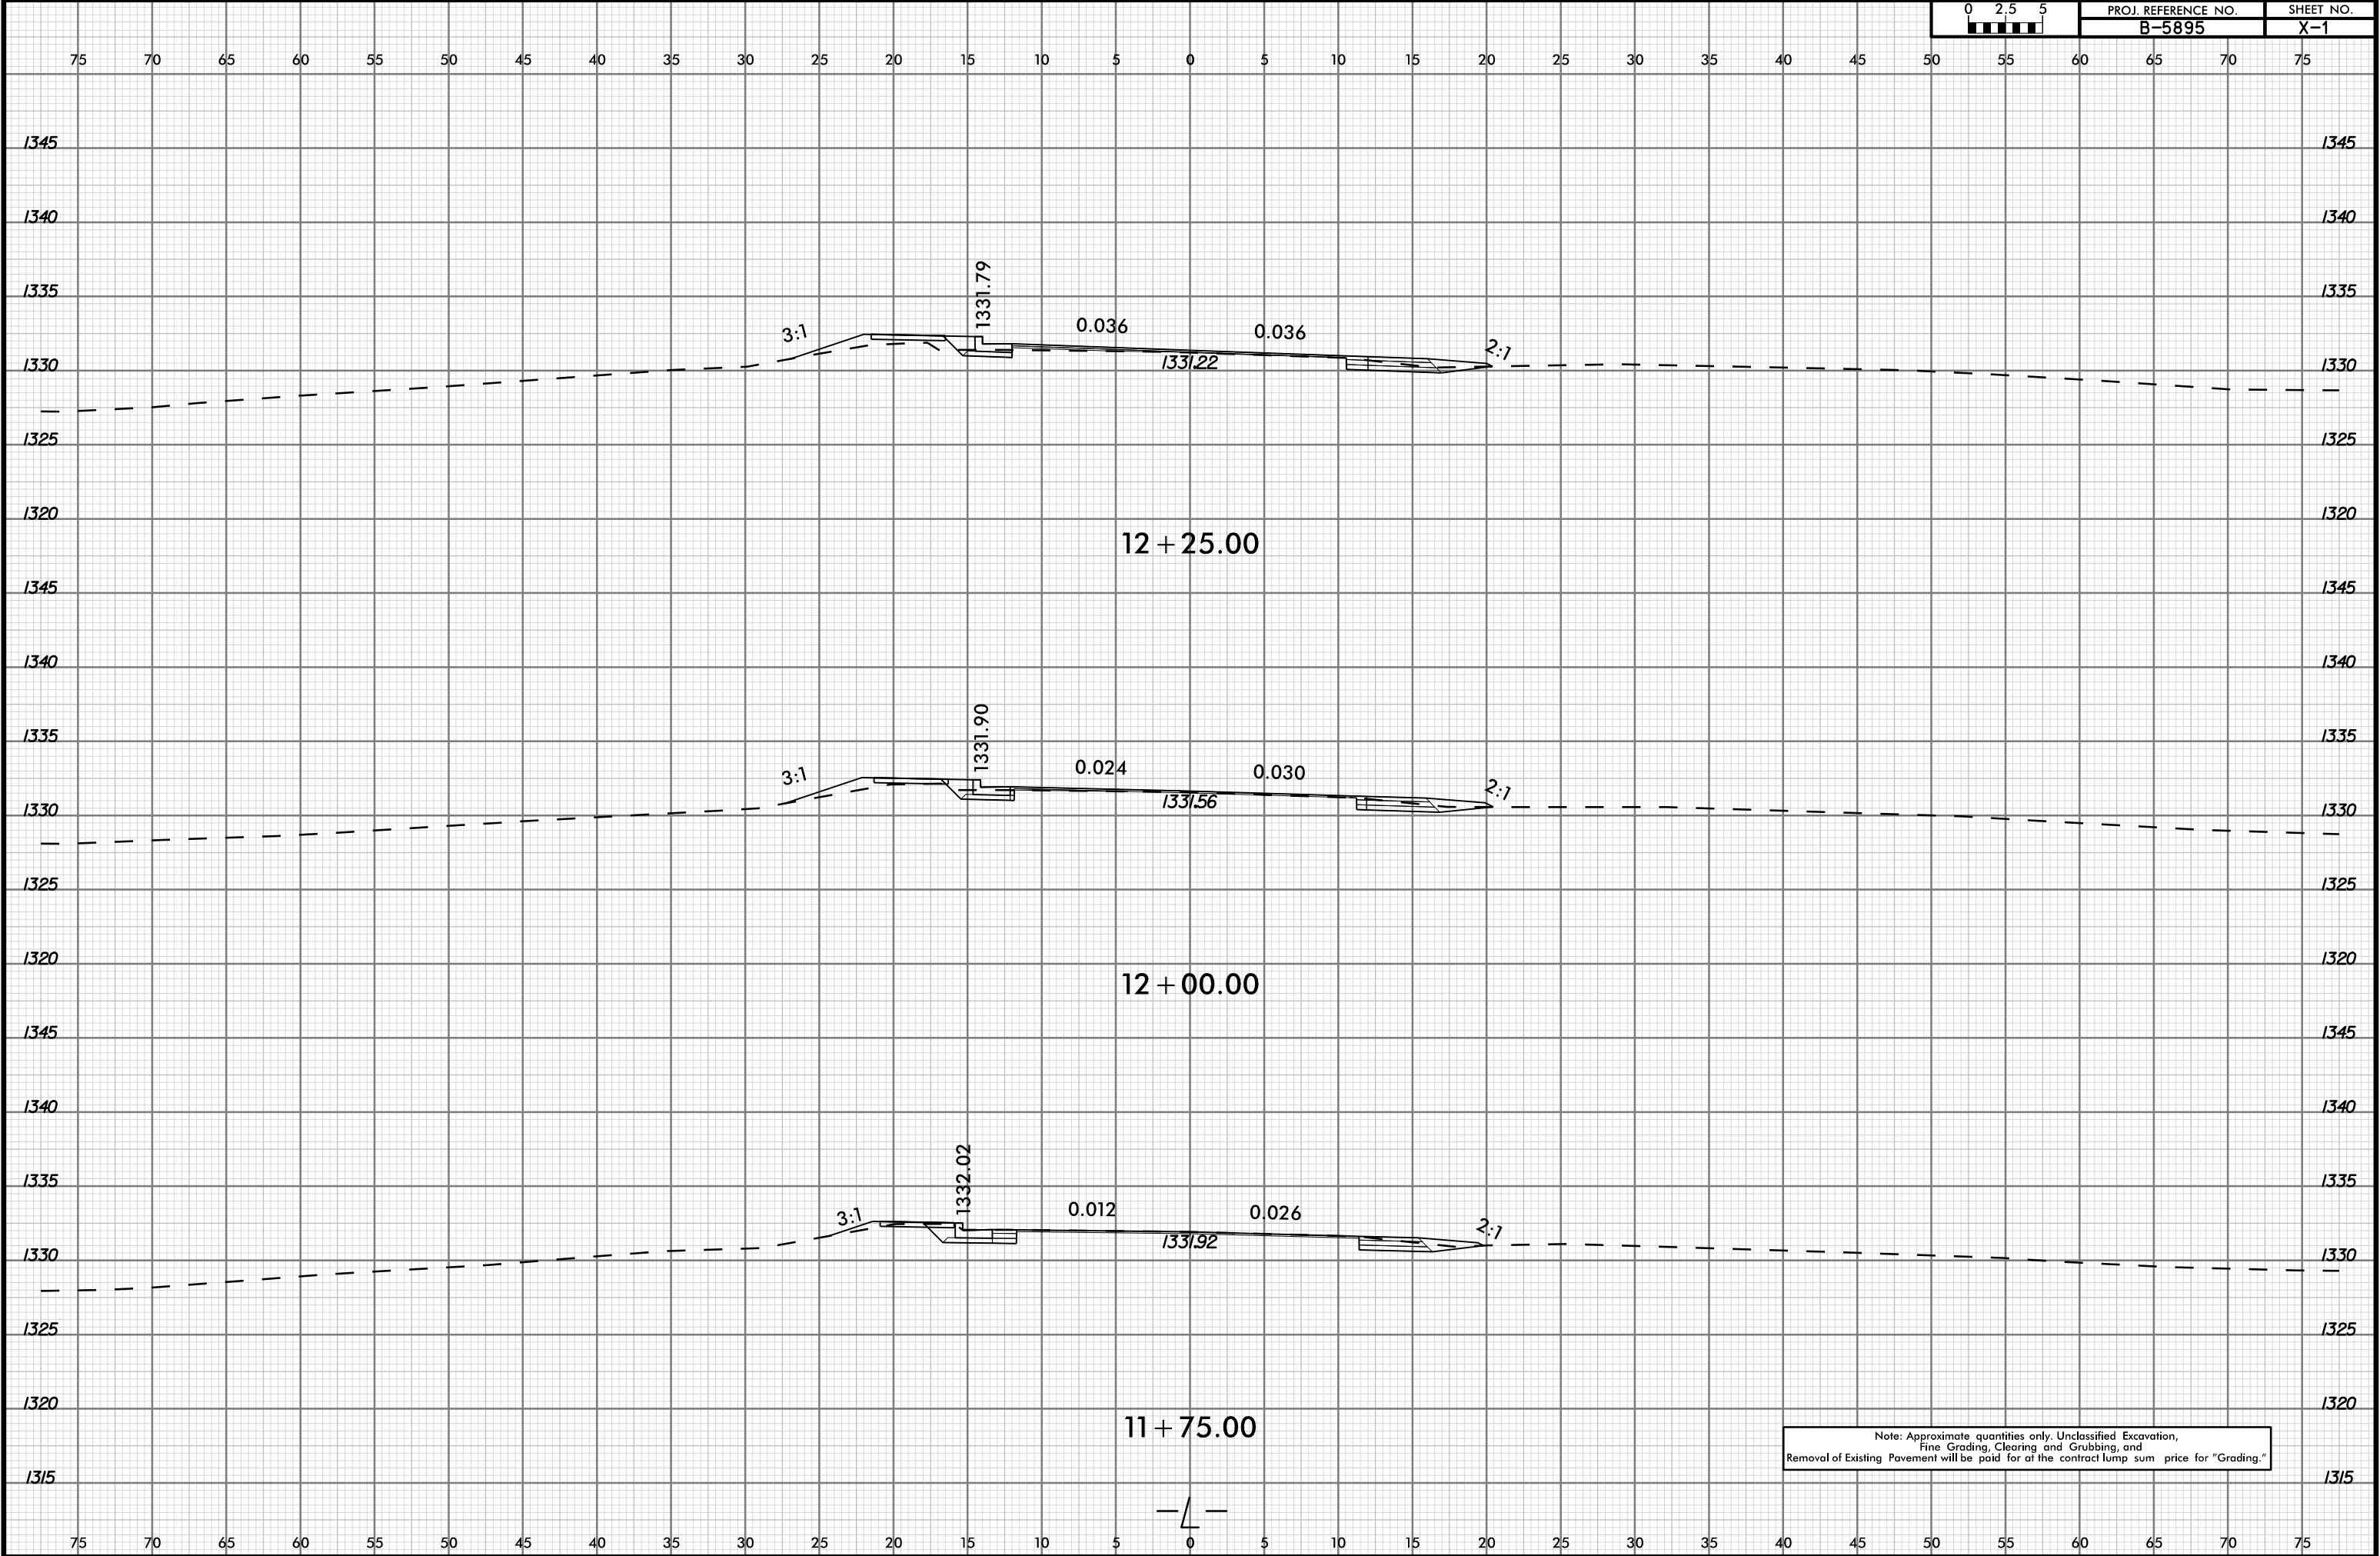


6/23/16

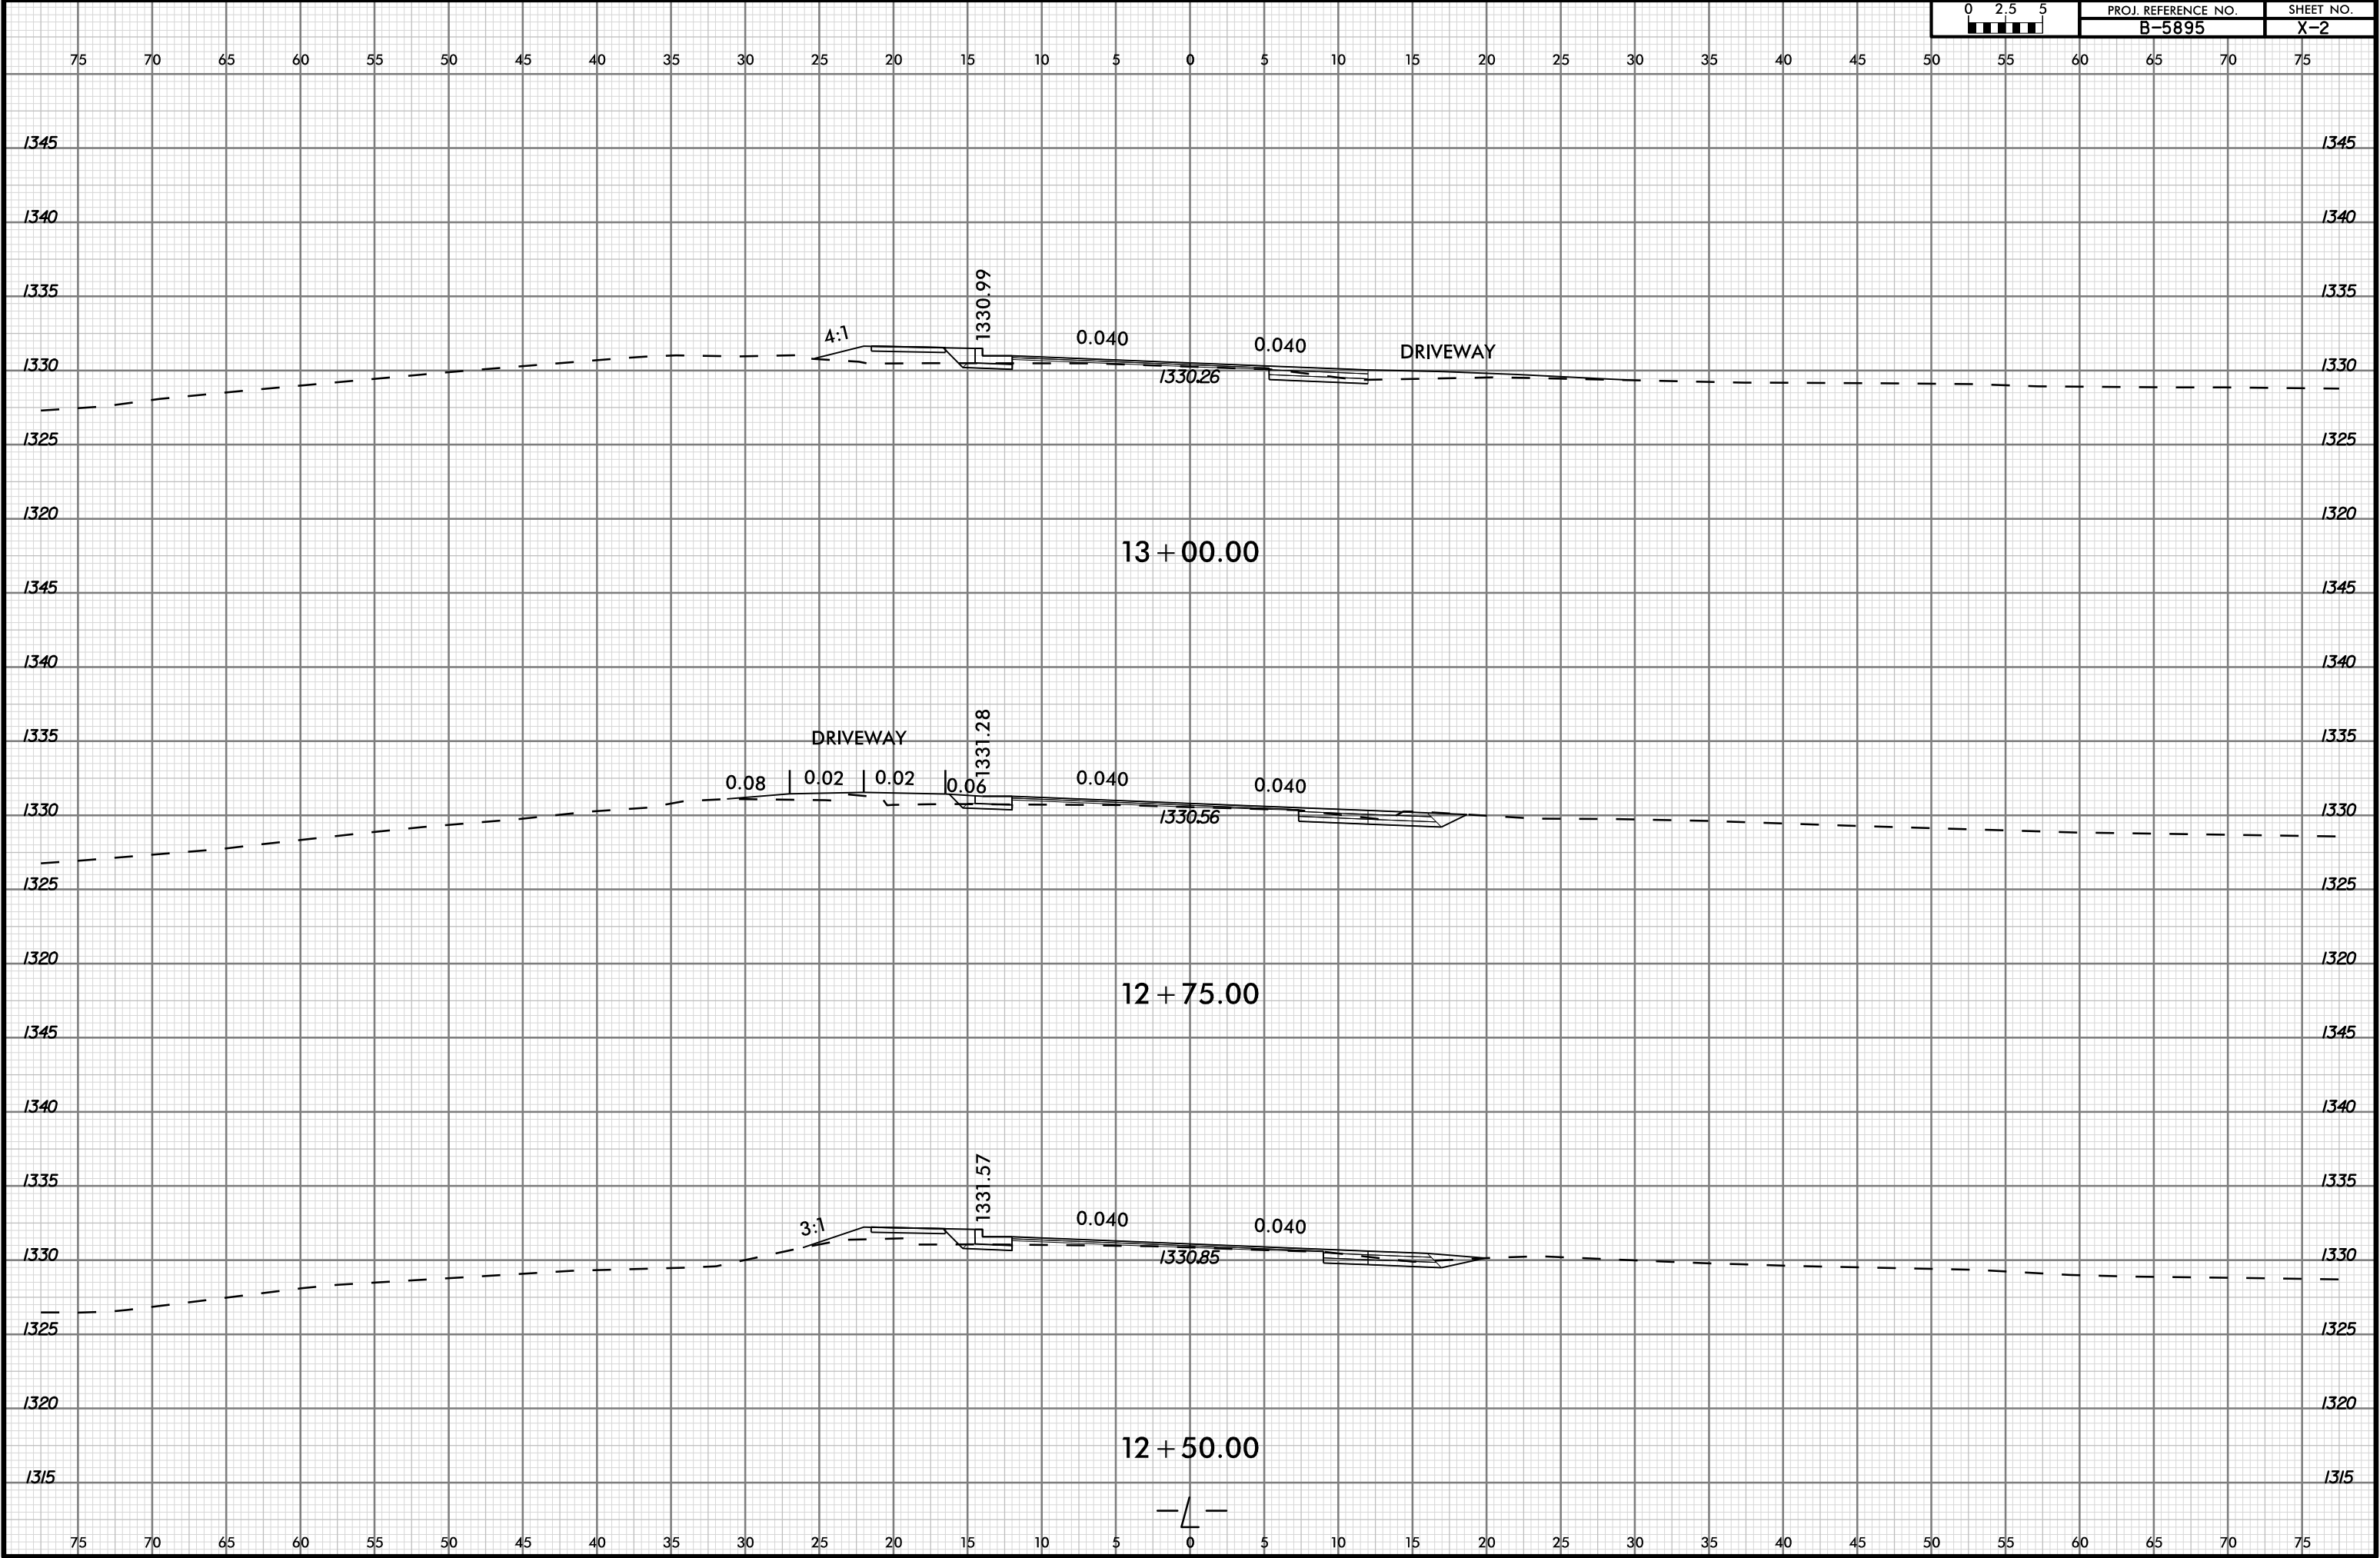


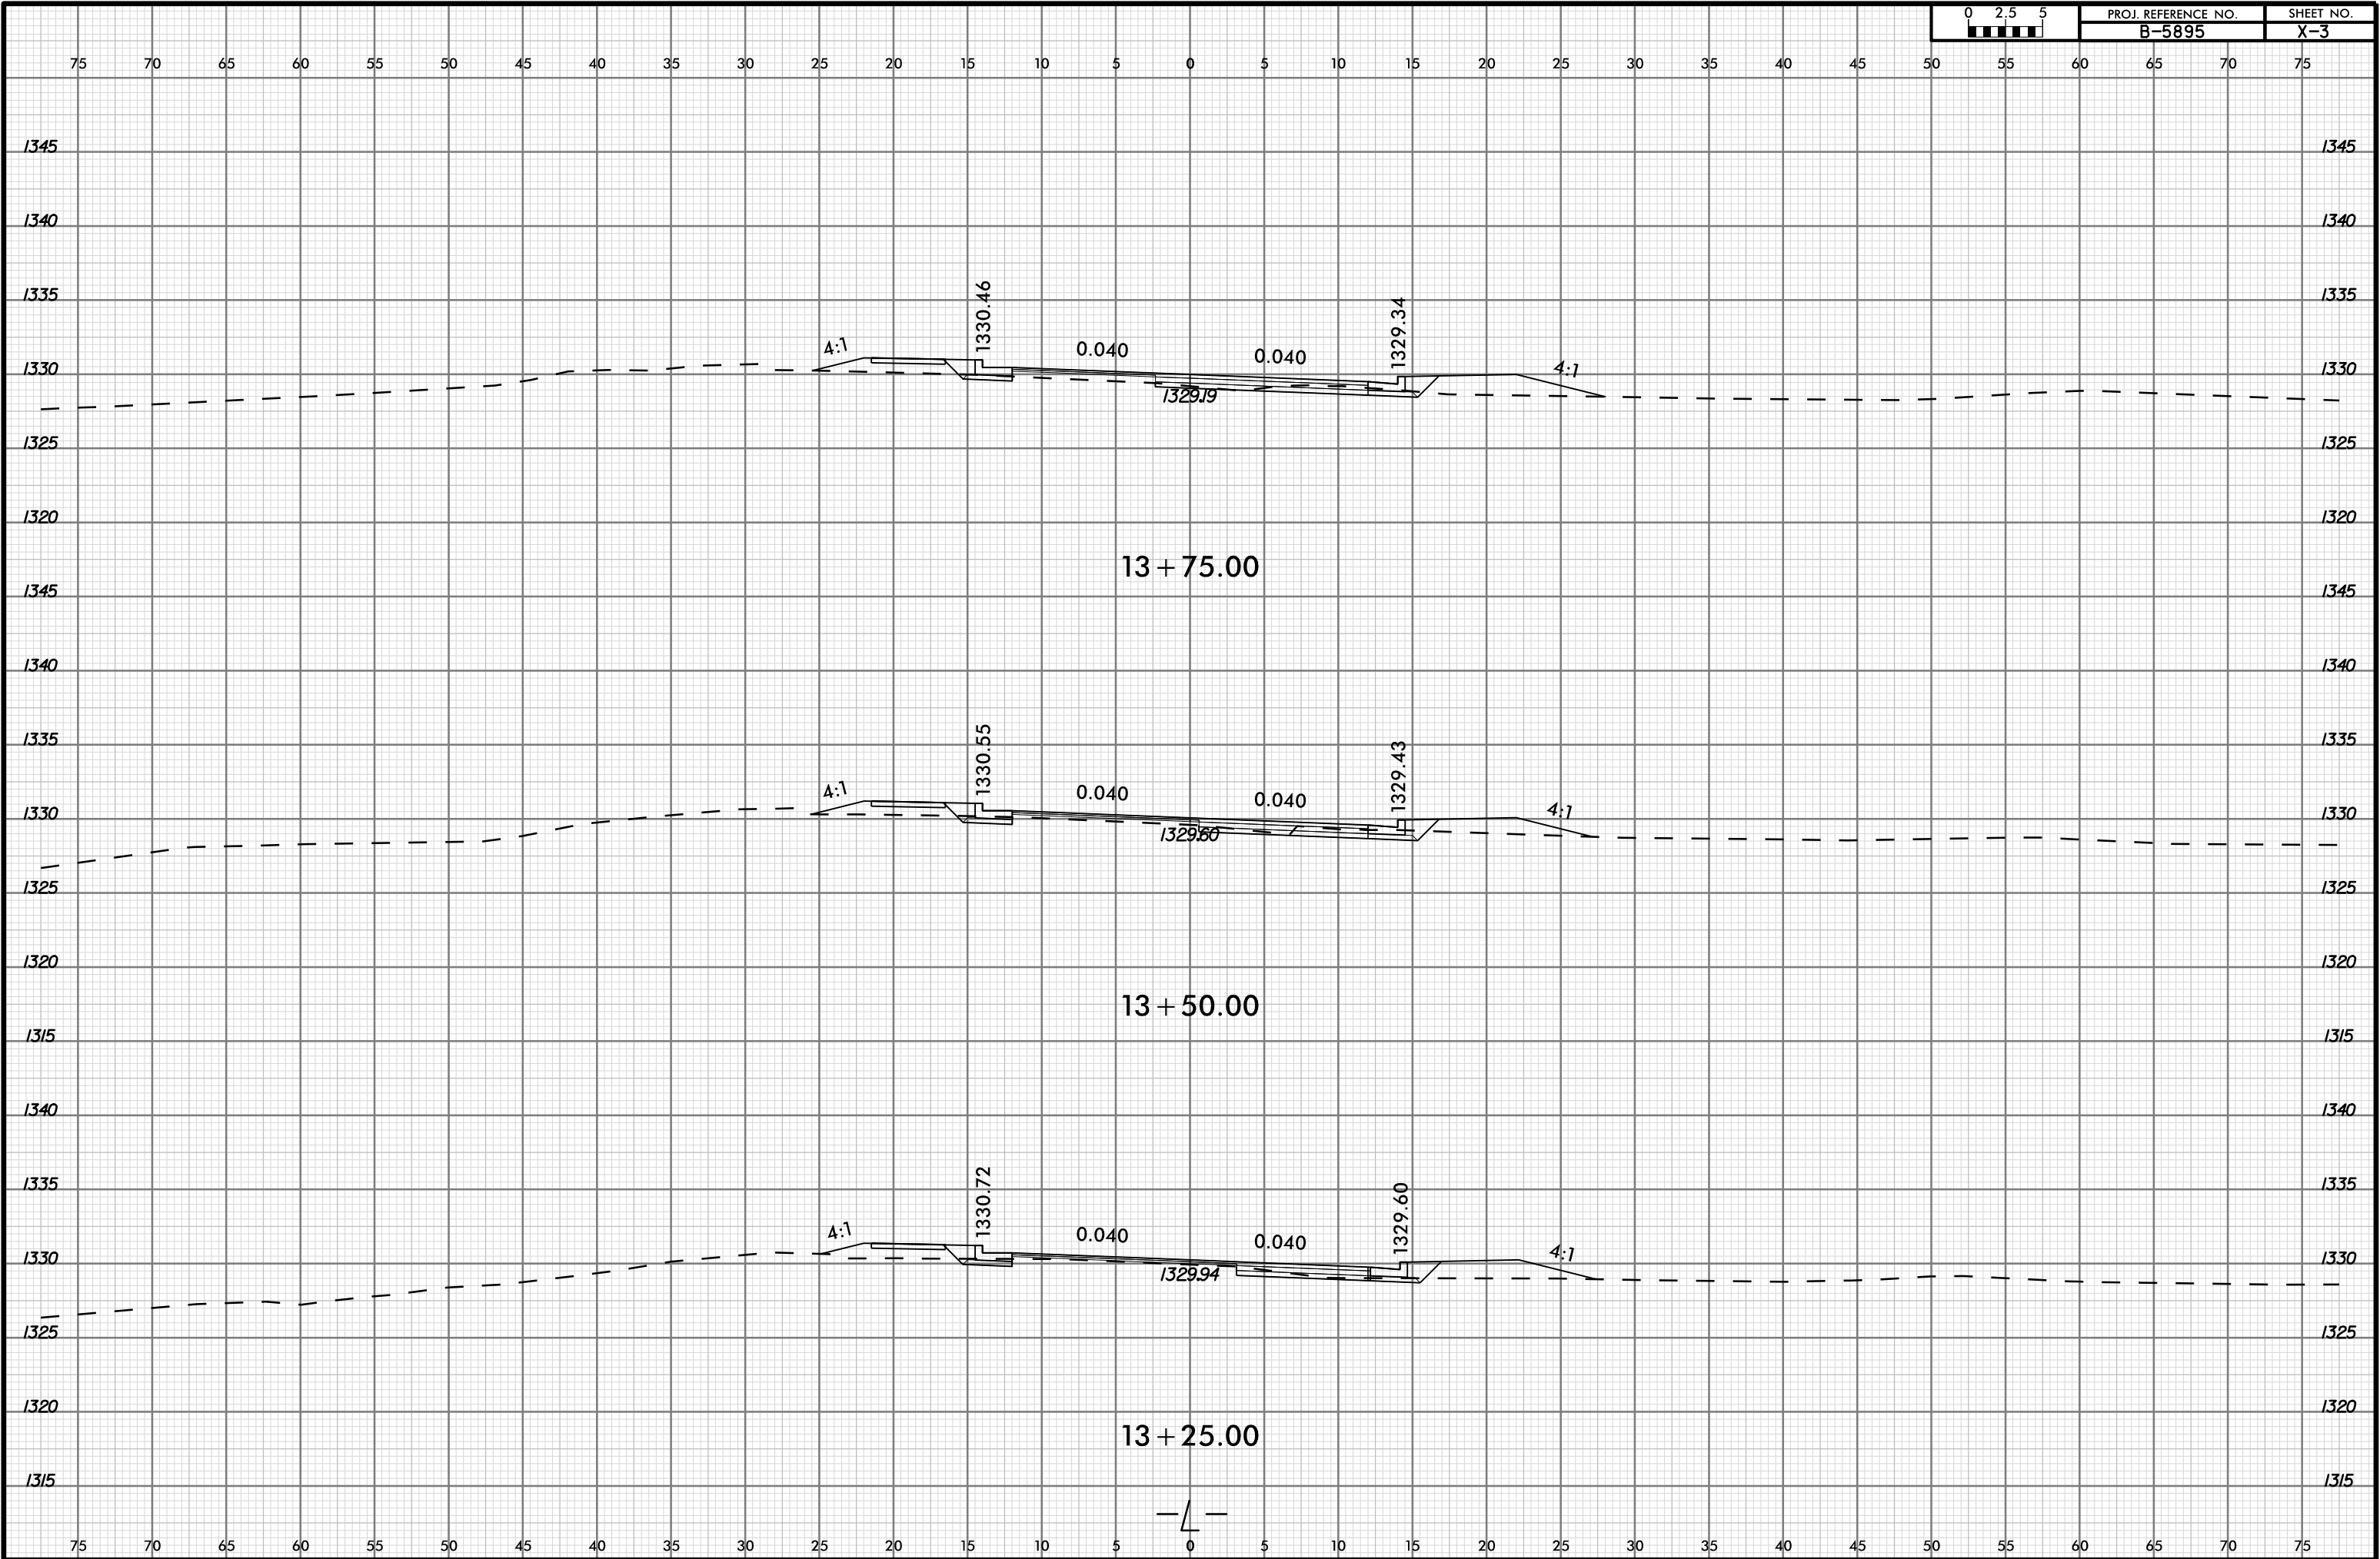

6/23/16

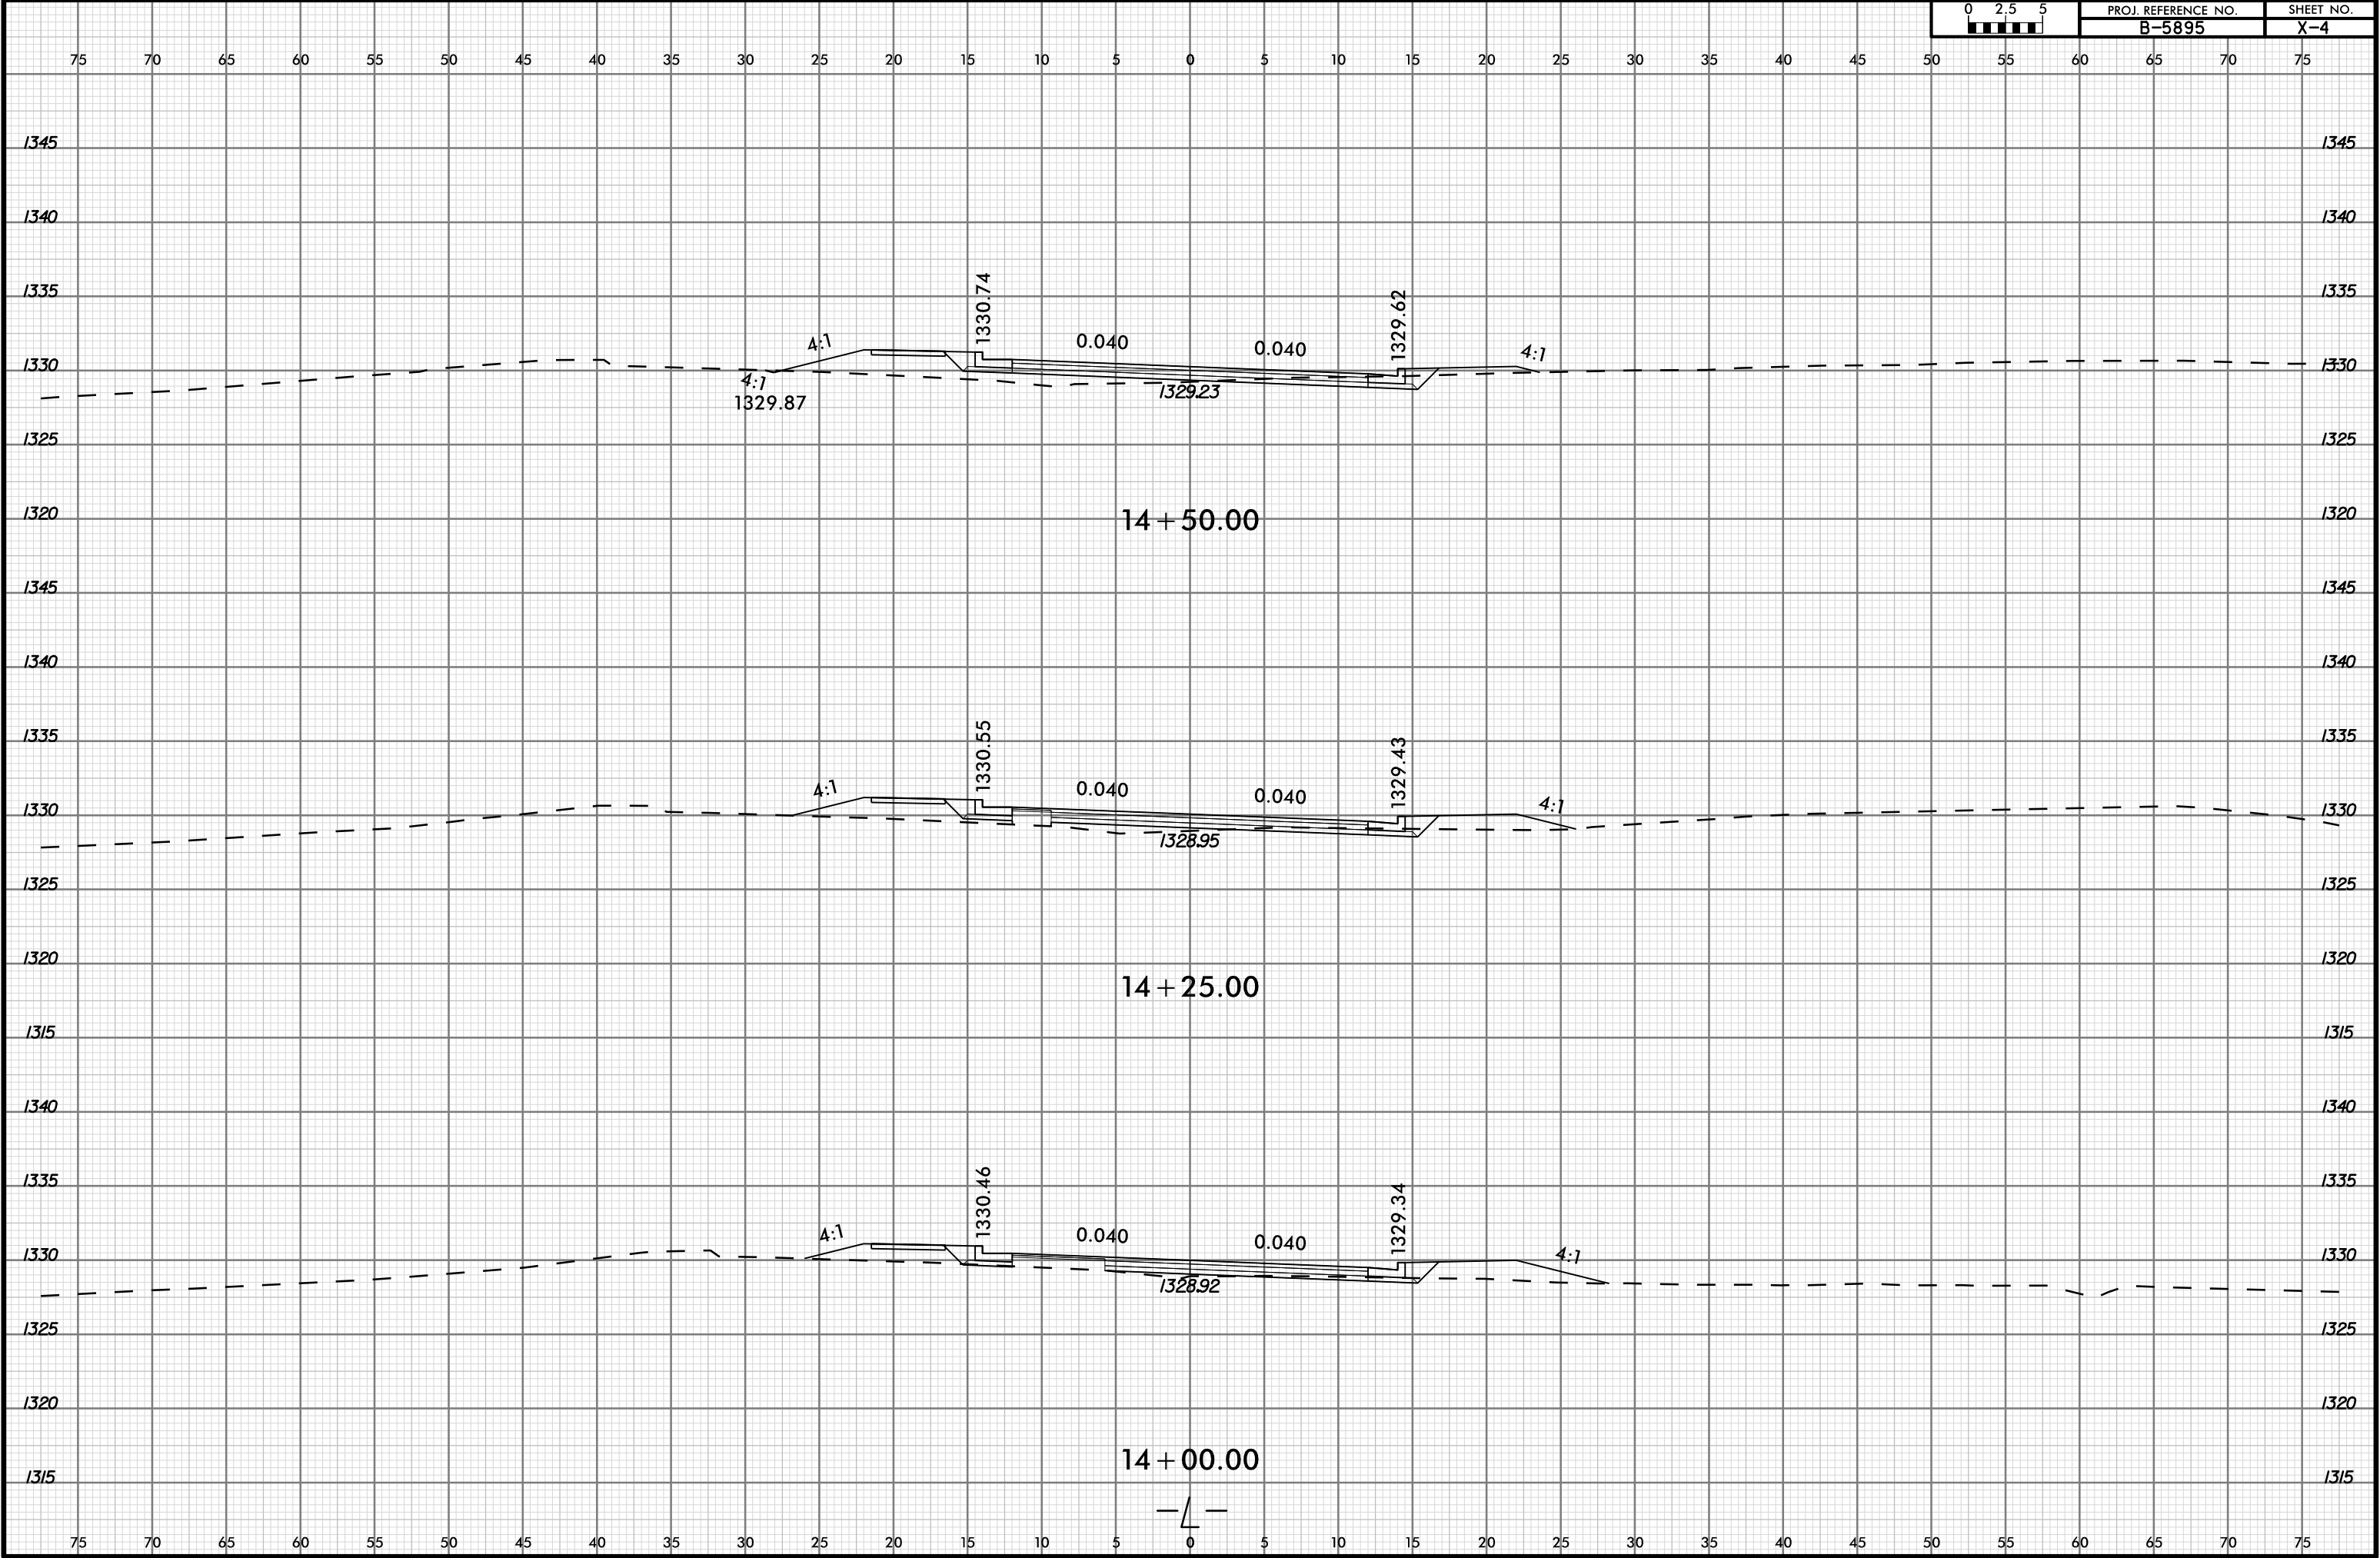


6/23/16

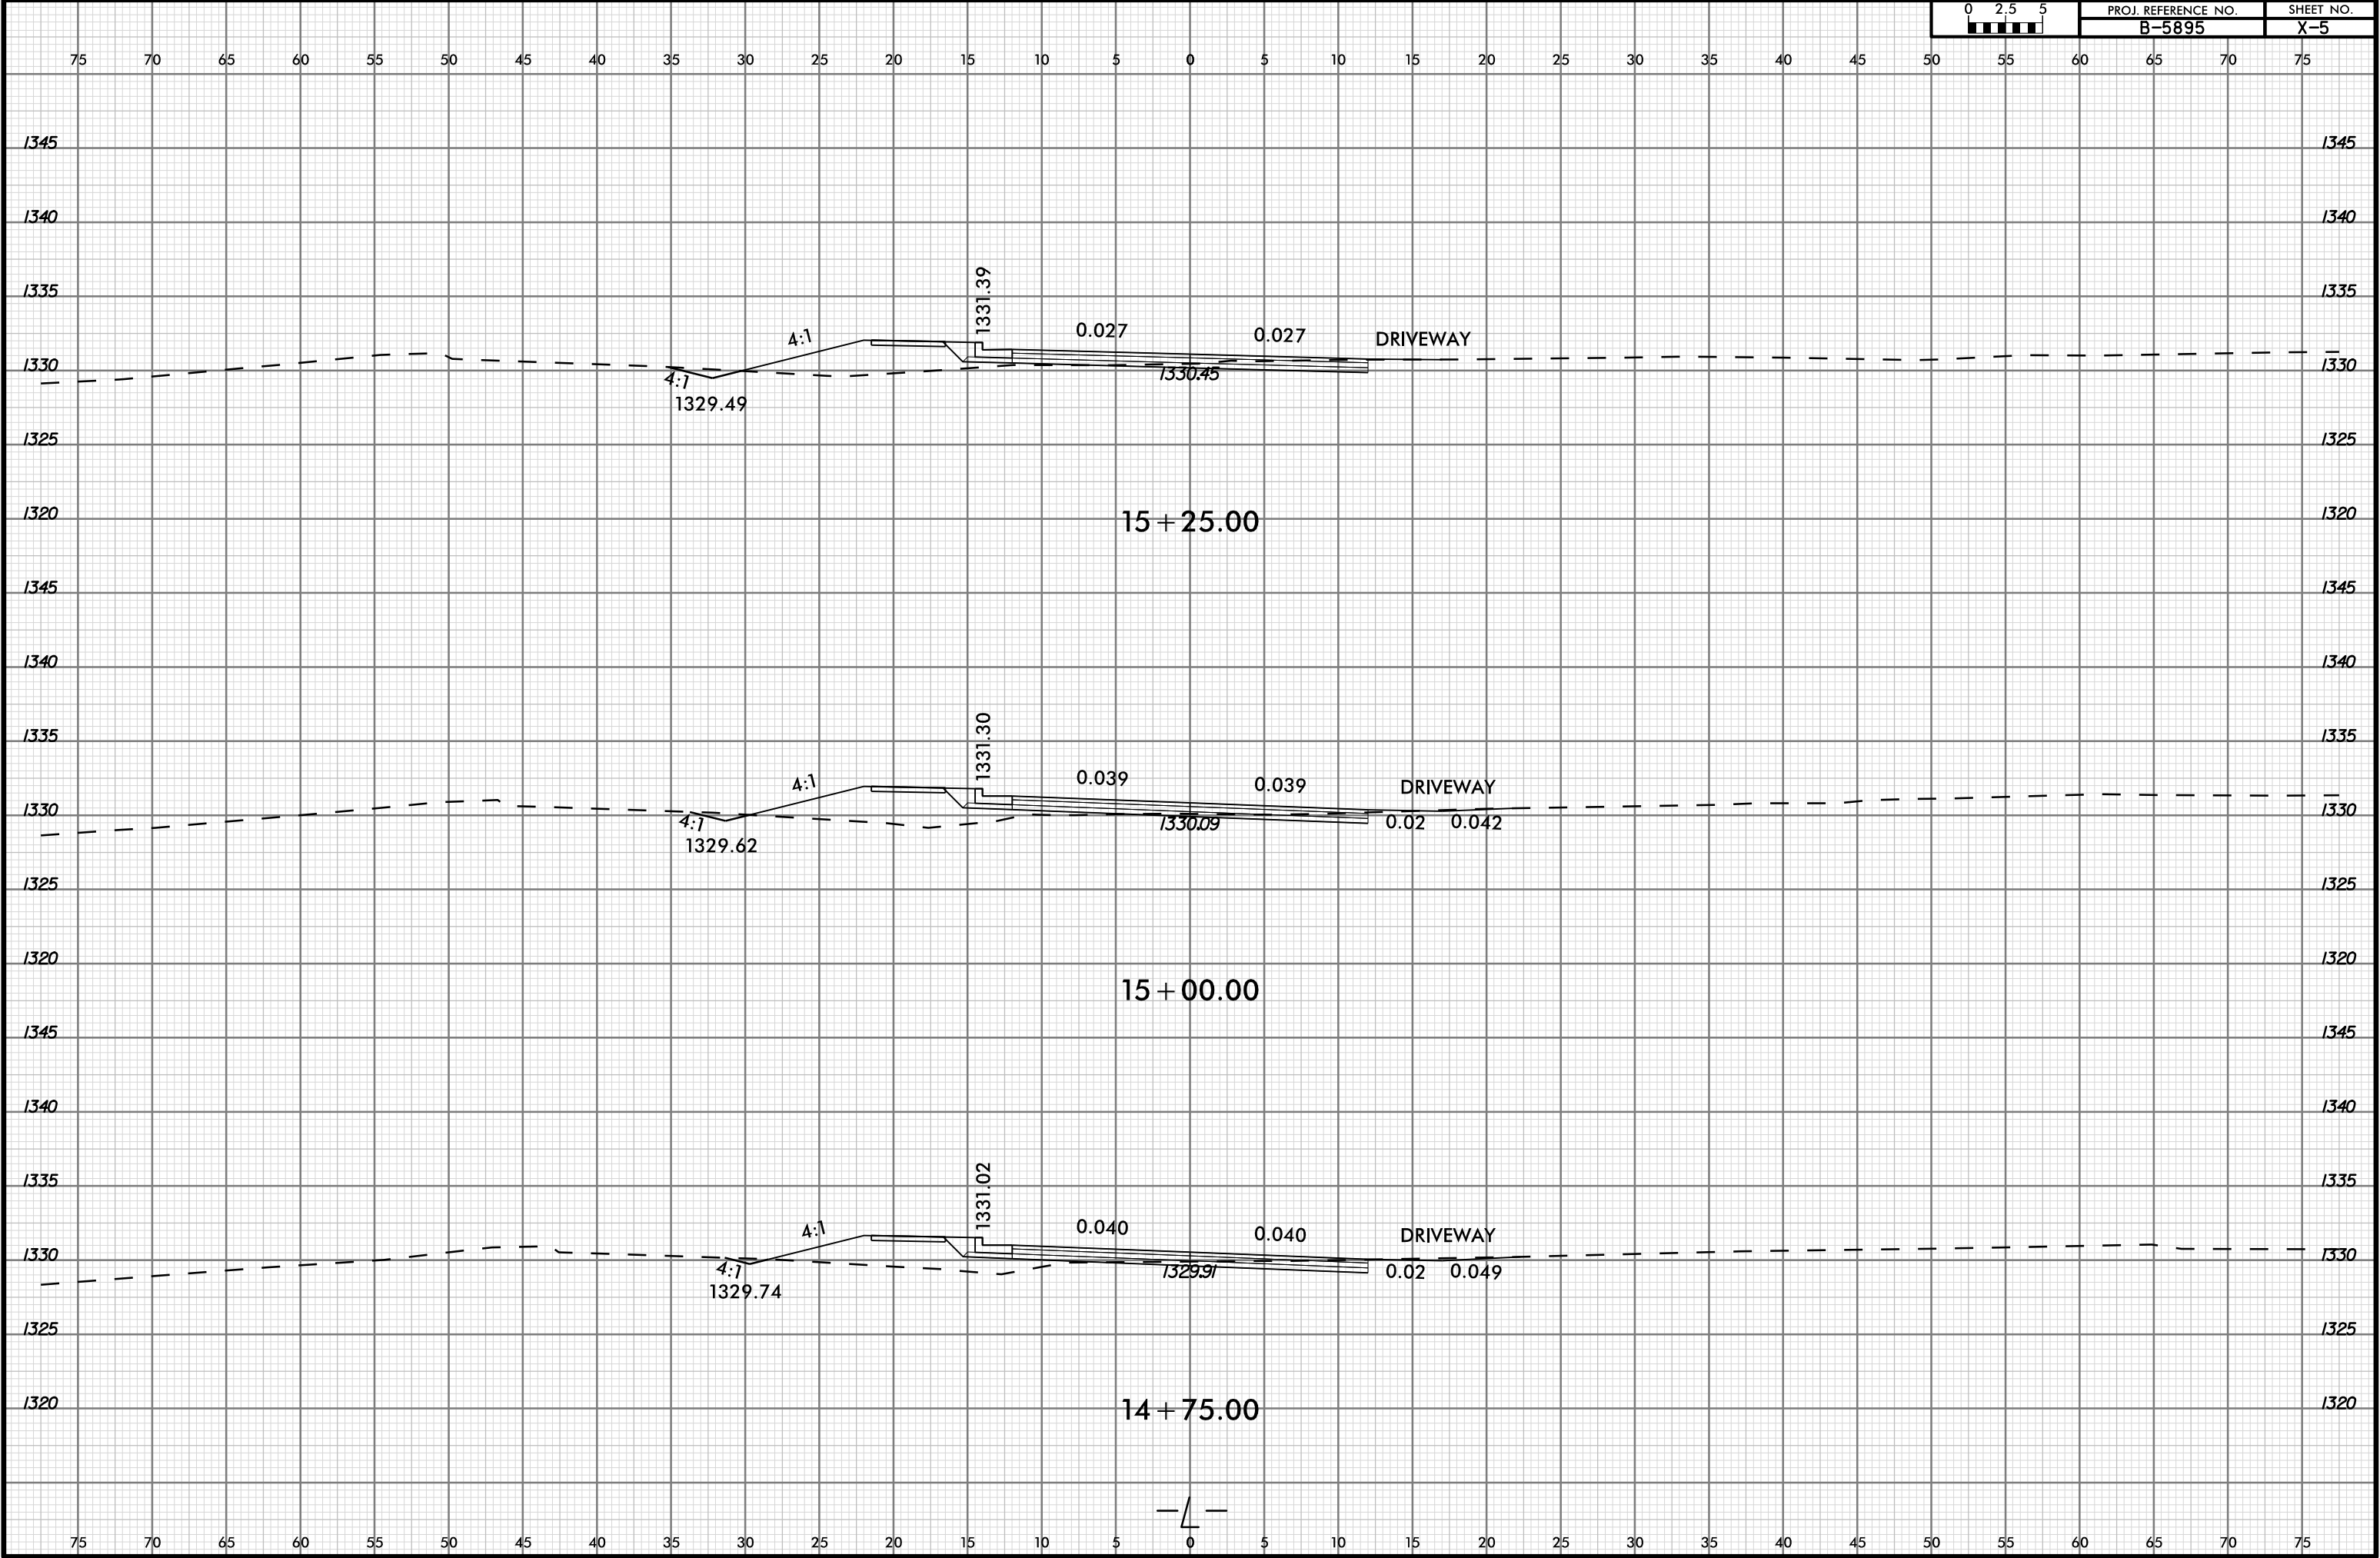


6/23/16


7/11/2024
J:\188506R-15 B-5895 Bridge 67 over French Broad\Roadway\CorridorModeling\65895_rdy_xpl.dgn
US0067020

02.55	PROJ. REFERENCE NO.	SHEET NO.
	B-5895	X-6

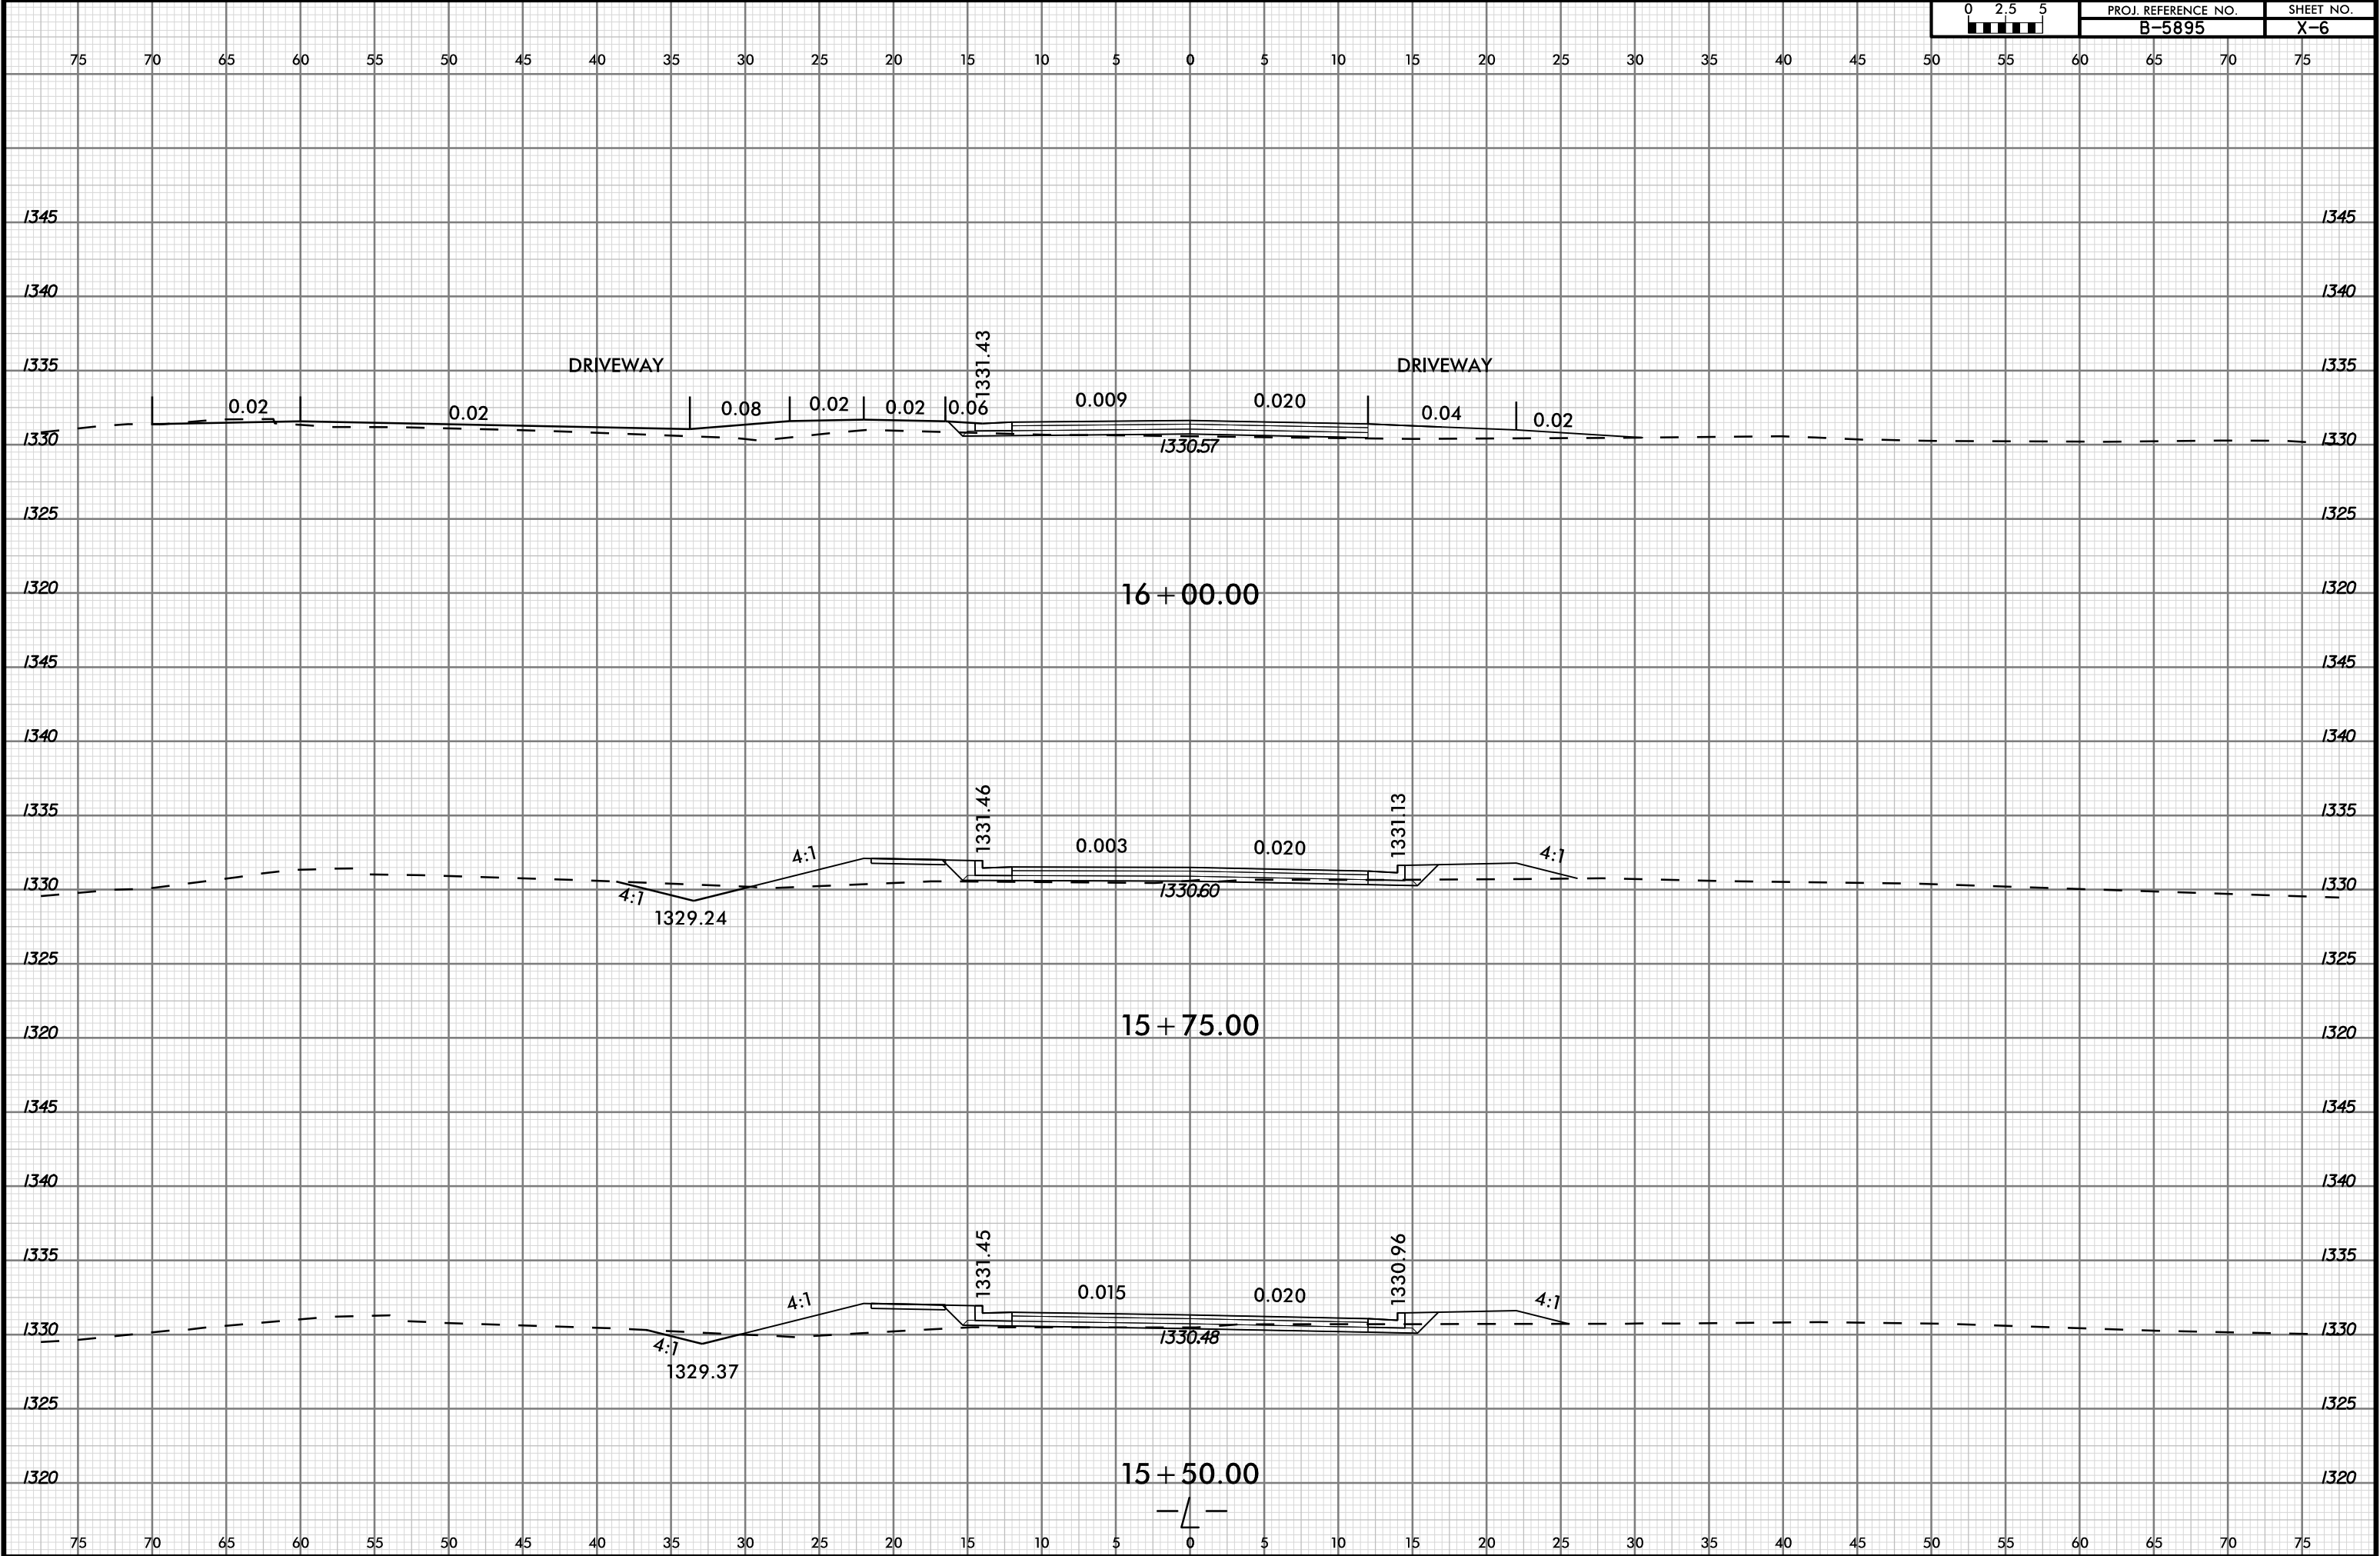


6/23/16

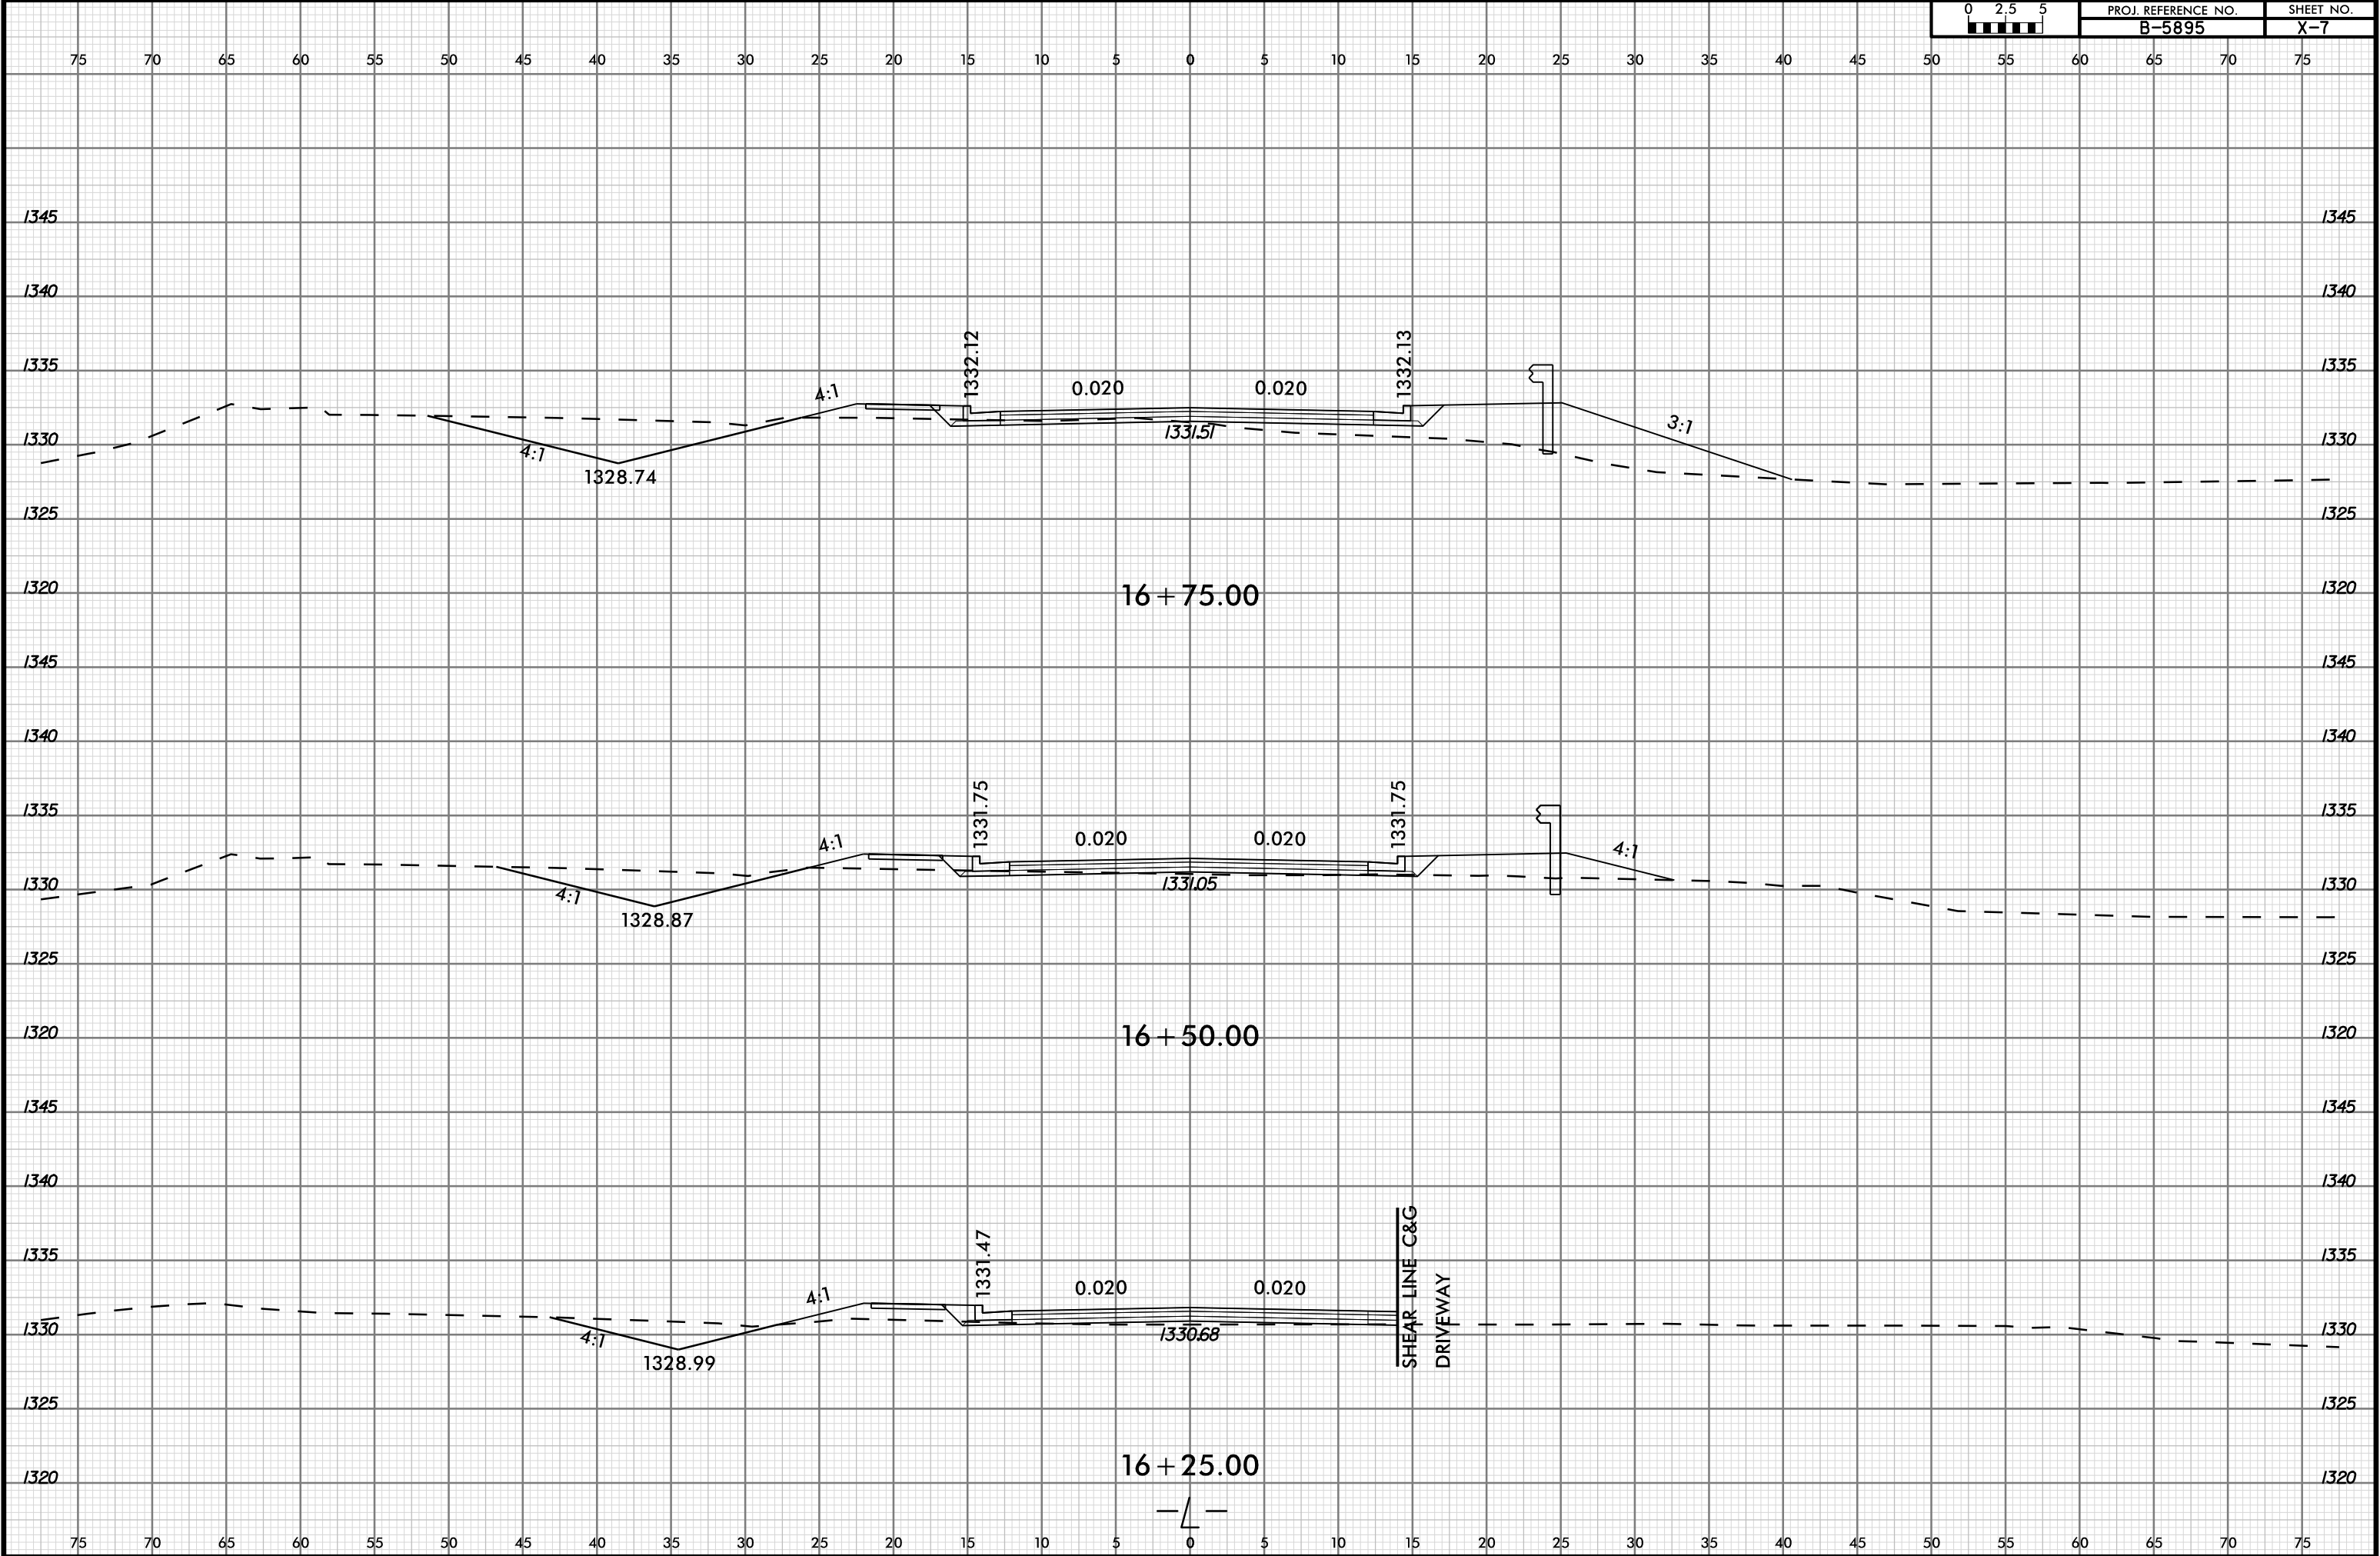

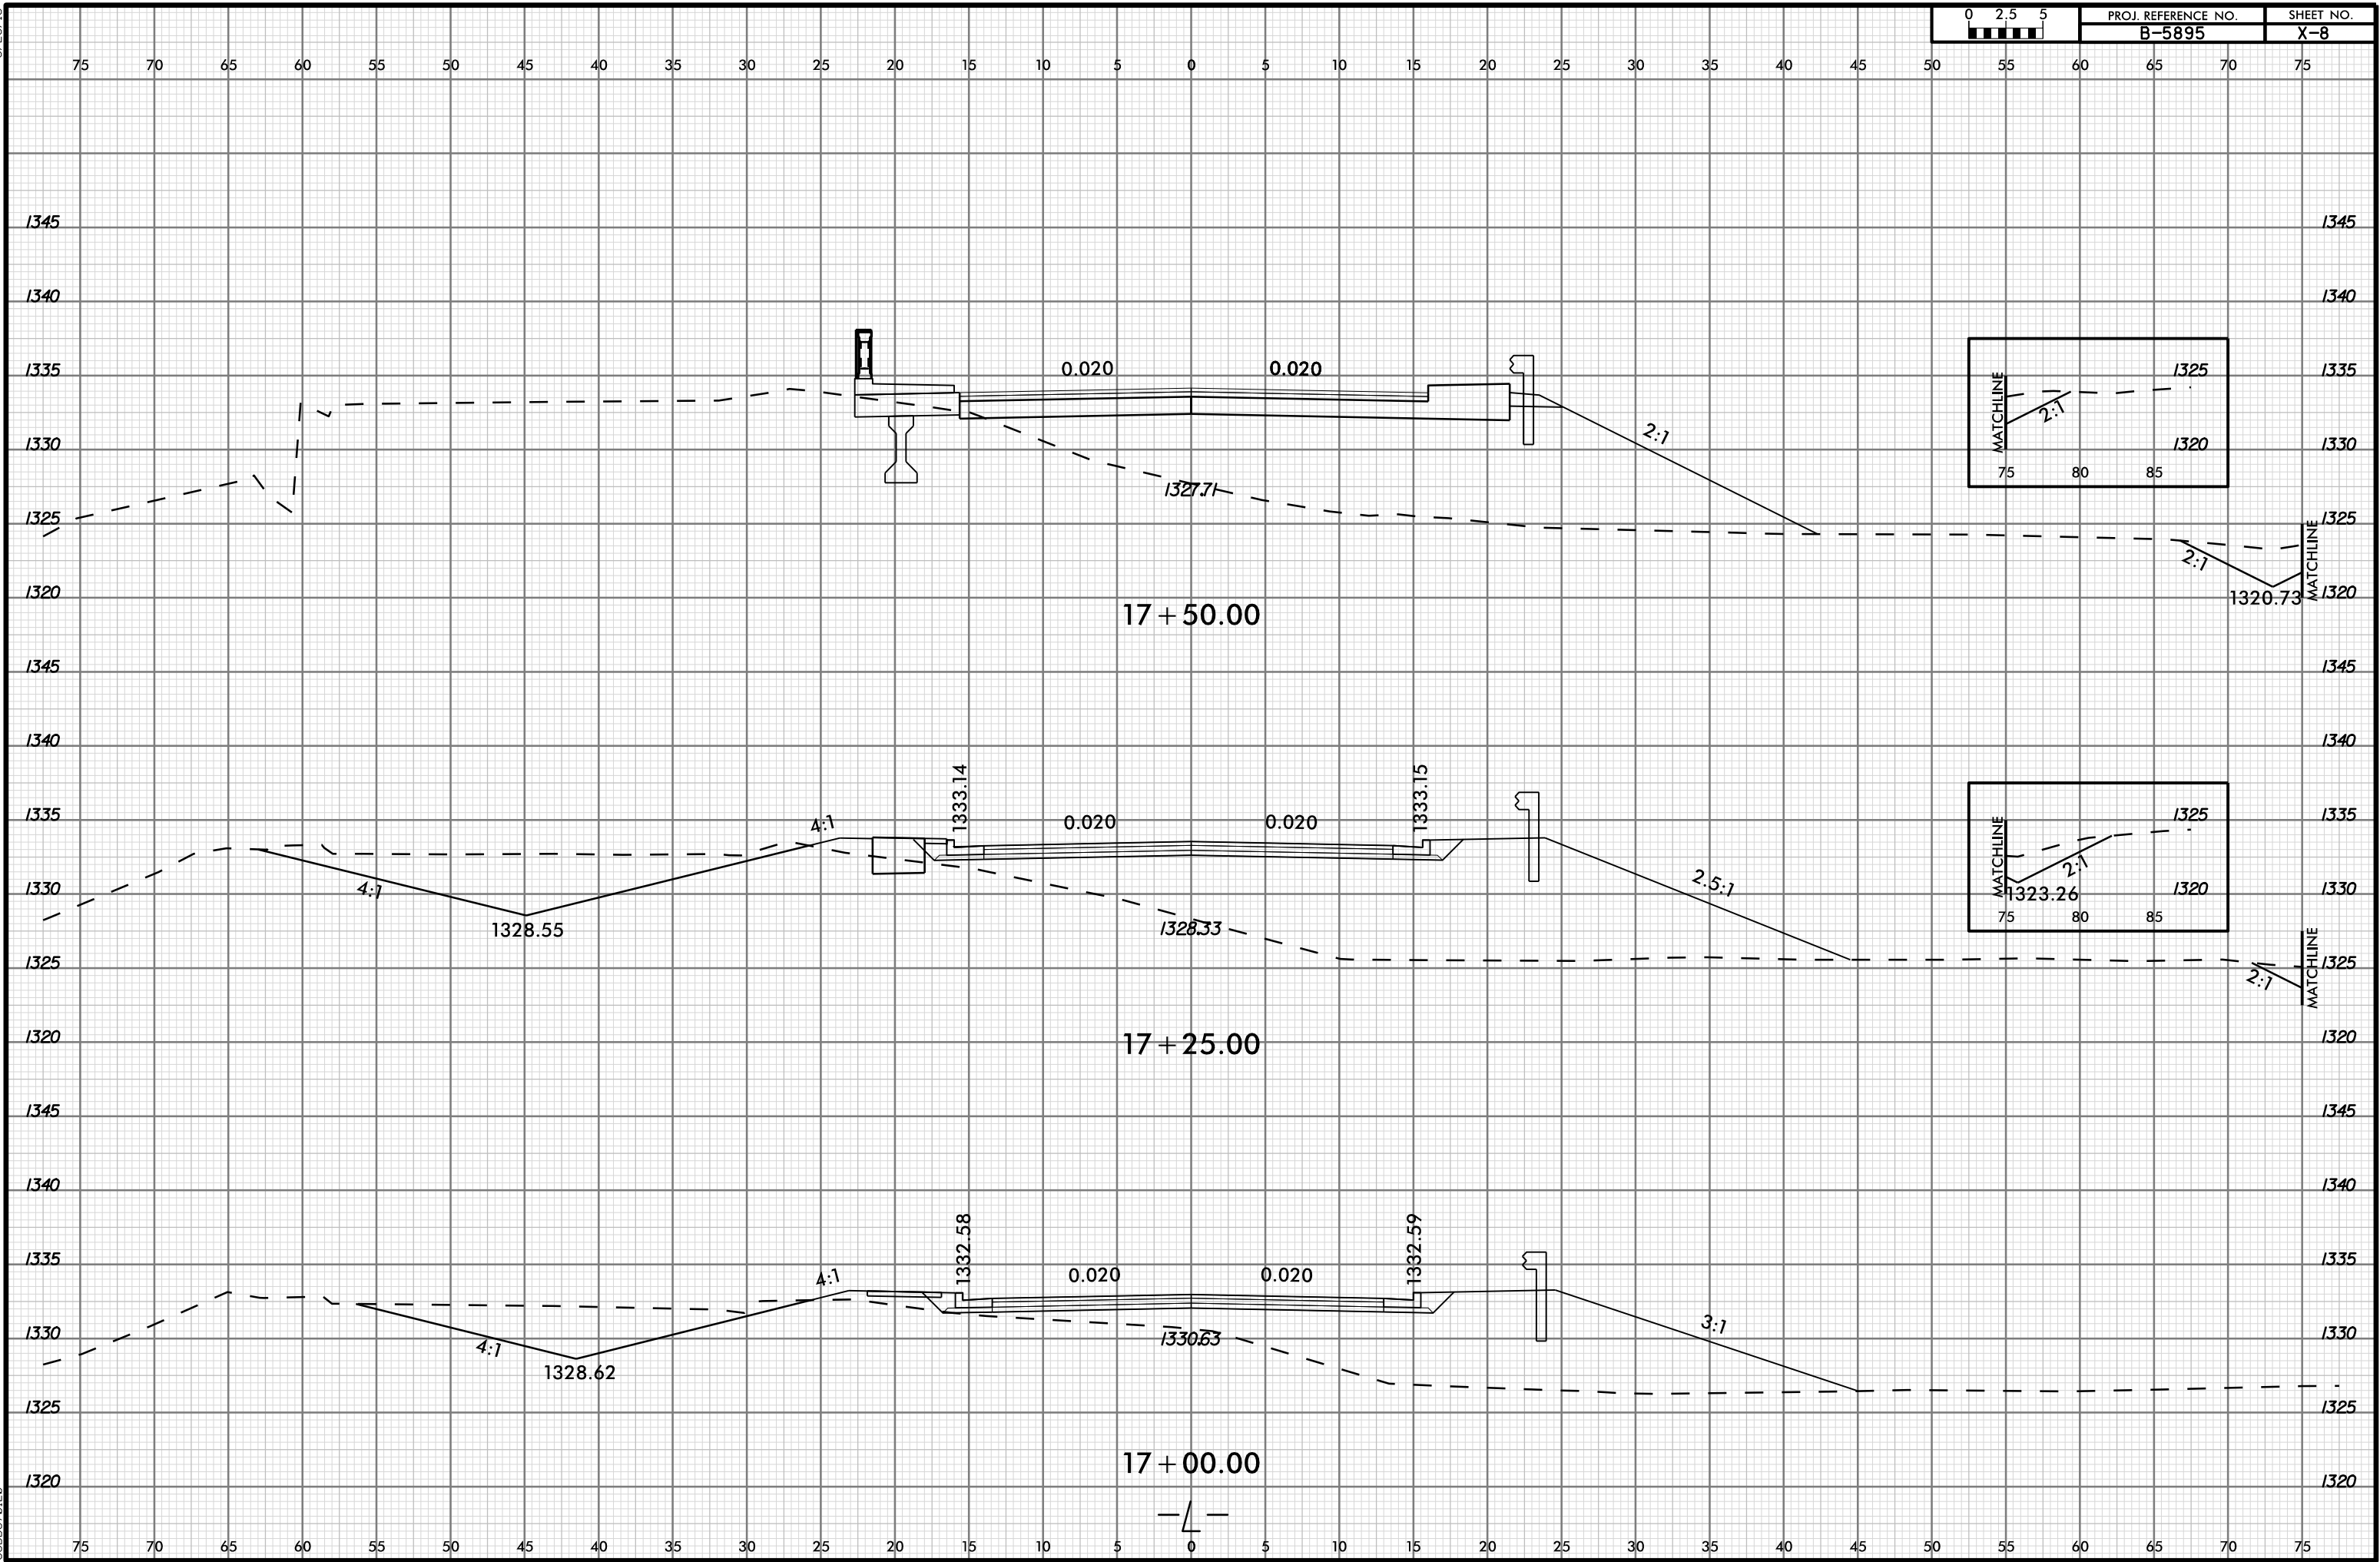

6/23/16


7/11/2024
\\1689506R-15 B-5895 Bridge 67 over French Broad Roadway\CorridorModeling\65895_rdy_xpl.dgn
US0067020

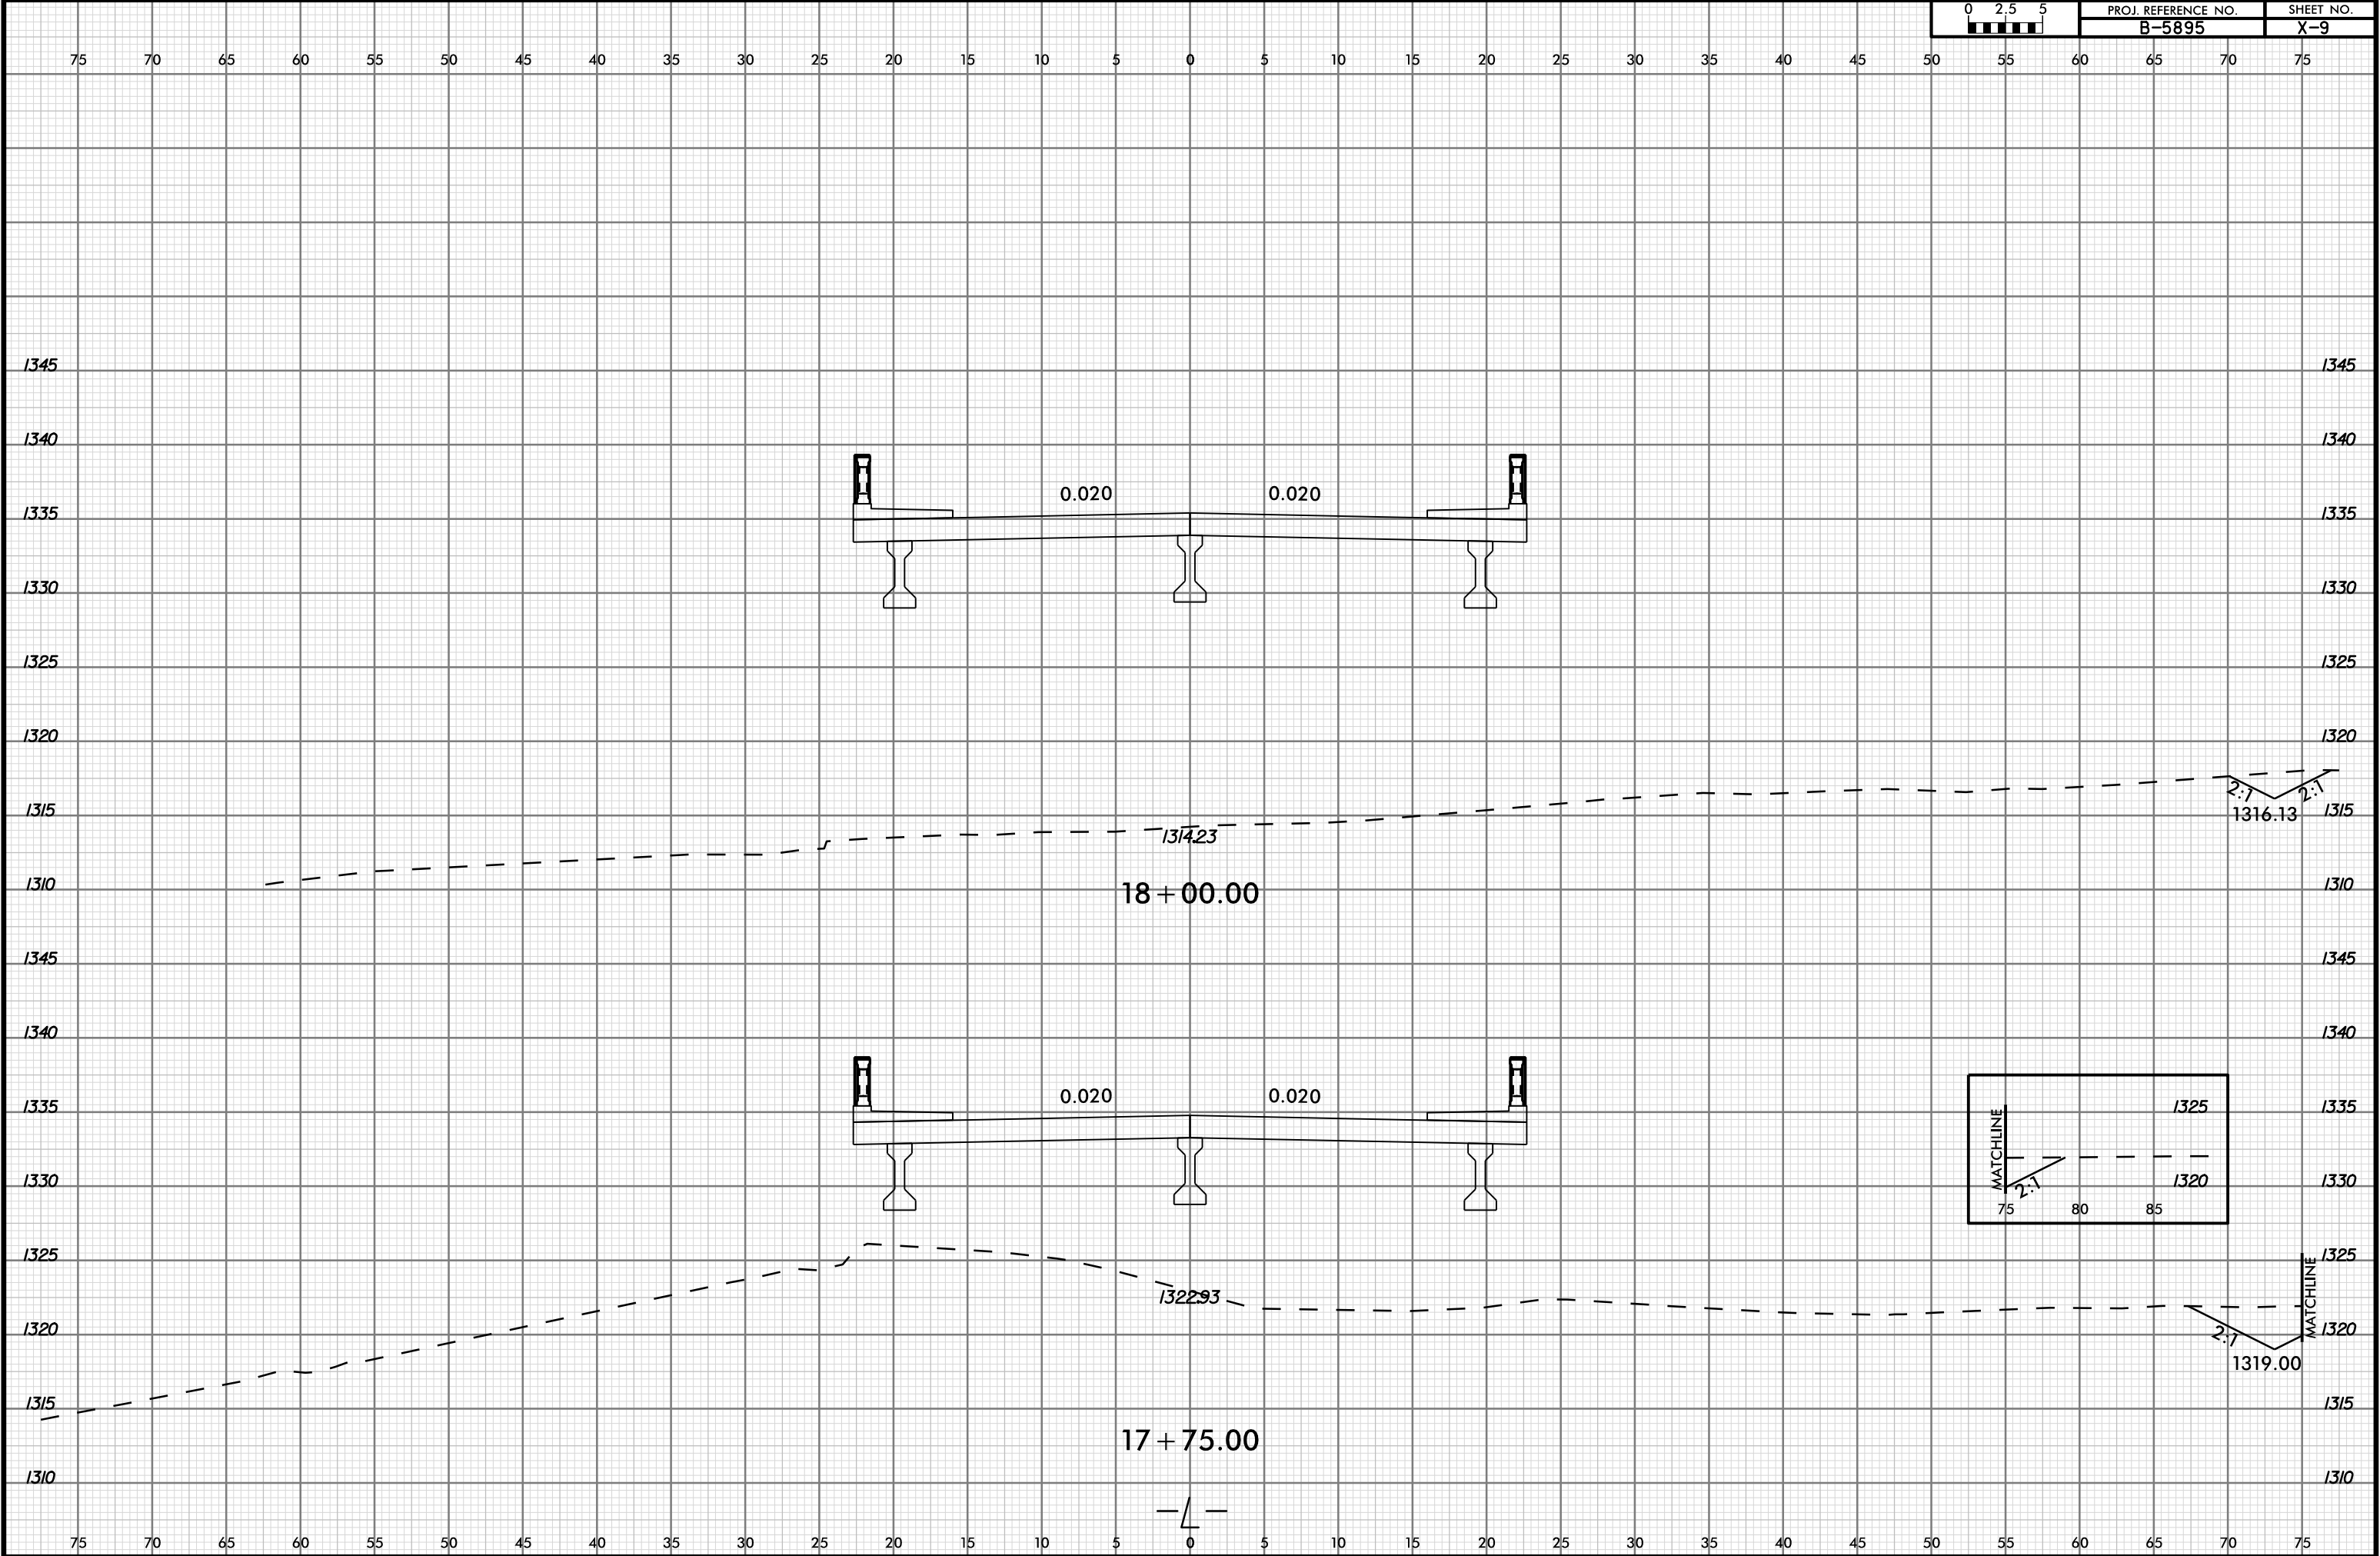

6/23/16


7/11/2024
I:\1889506R-15 B-5895 Bridge 67 over French Broad\Roadway\CorridorModeling\65895_rdy_xpl.dgn
US0067020

0 2.5 5	PROJ. REFERENCE NO.	SHEET NO.
	B-5895	X-10

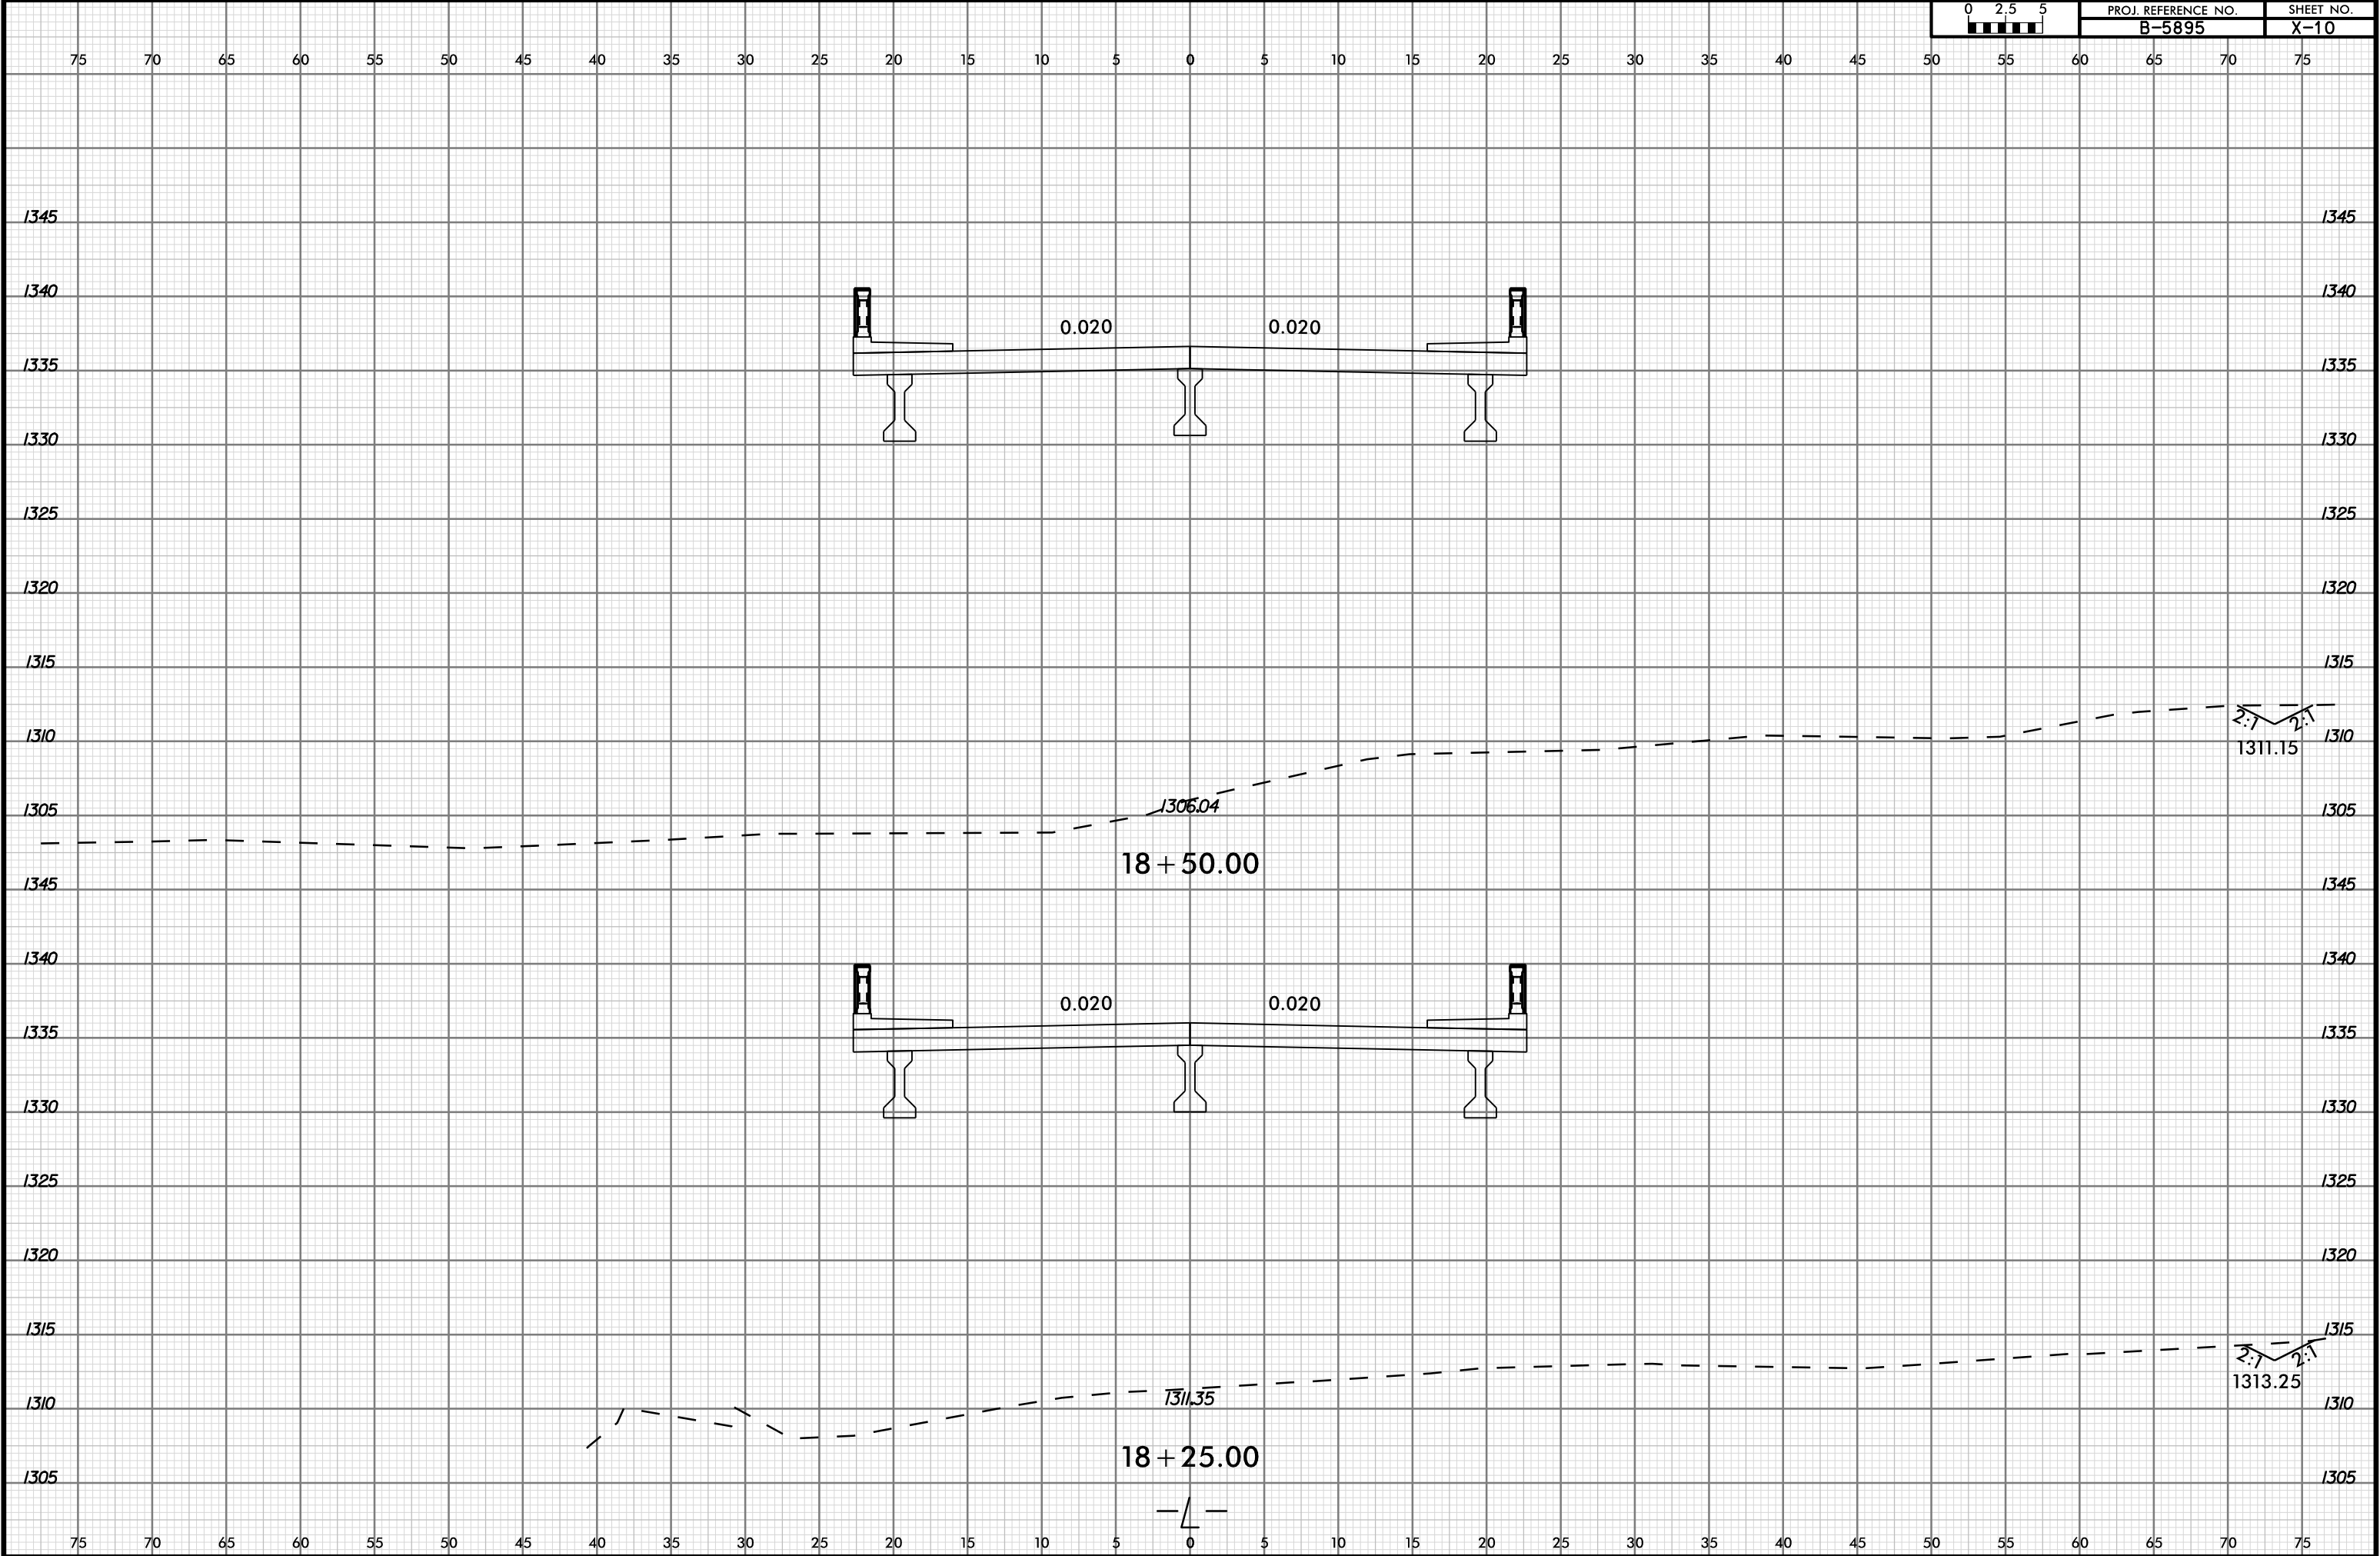

6/23/16


7/11/2024
J:\18895068-15 B-5895 Bridge 67 over French Broad\Roadway\CorridorModeling\65895_rdy_xpl.dgn
US0067020

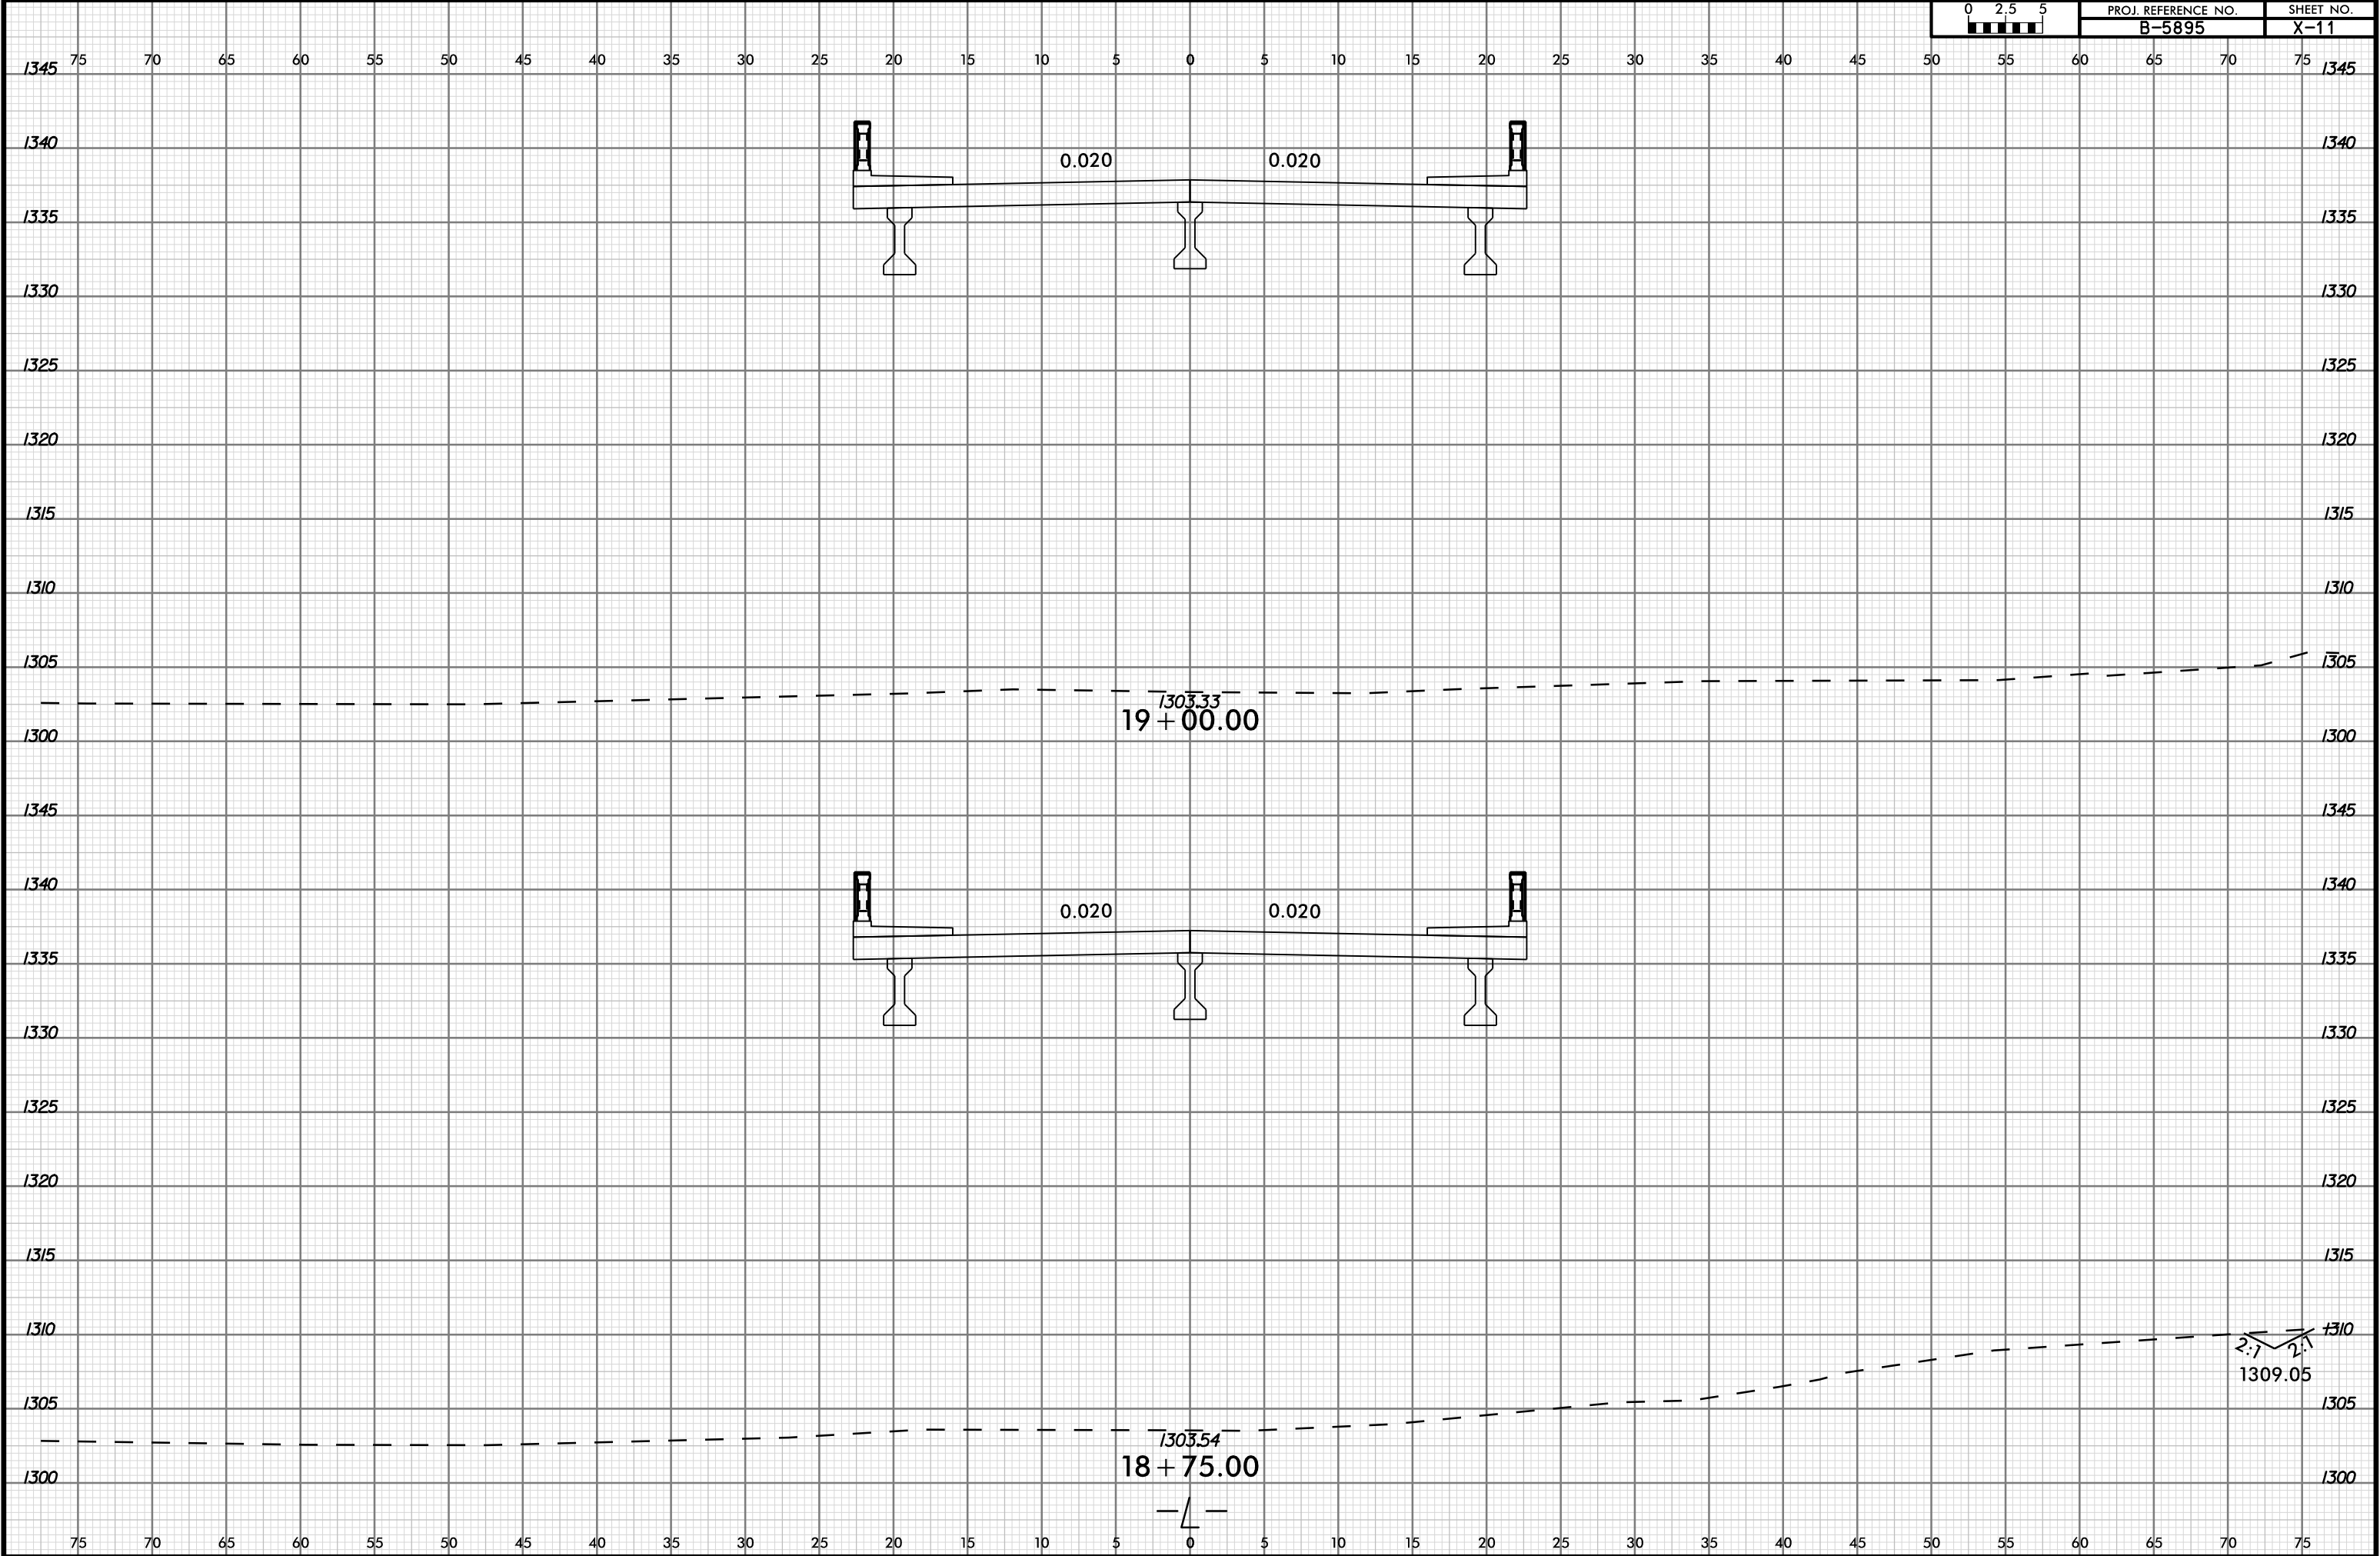

6/23/16

7/1/2024
J:\1889506R-15 B-5895 Bridge 67 over French Broad\Roadway\CorridorModeling\65895_rdy_xpl.dgn
US0067020


0 2.5 5	PROJ. REFERENCE NO.	SHEET NO.
	B-5895	X-12

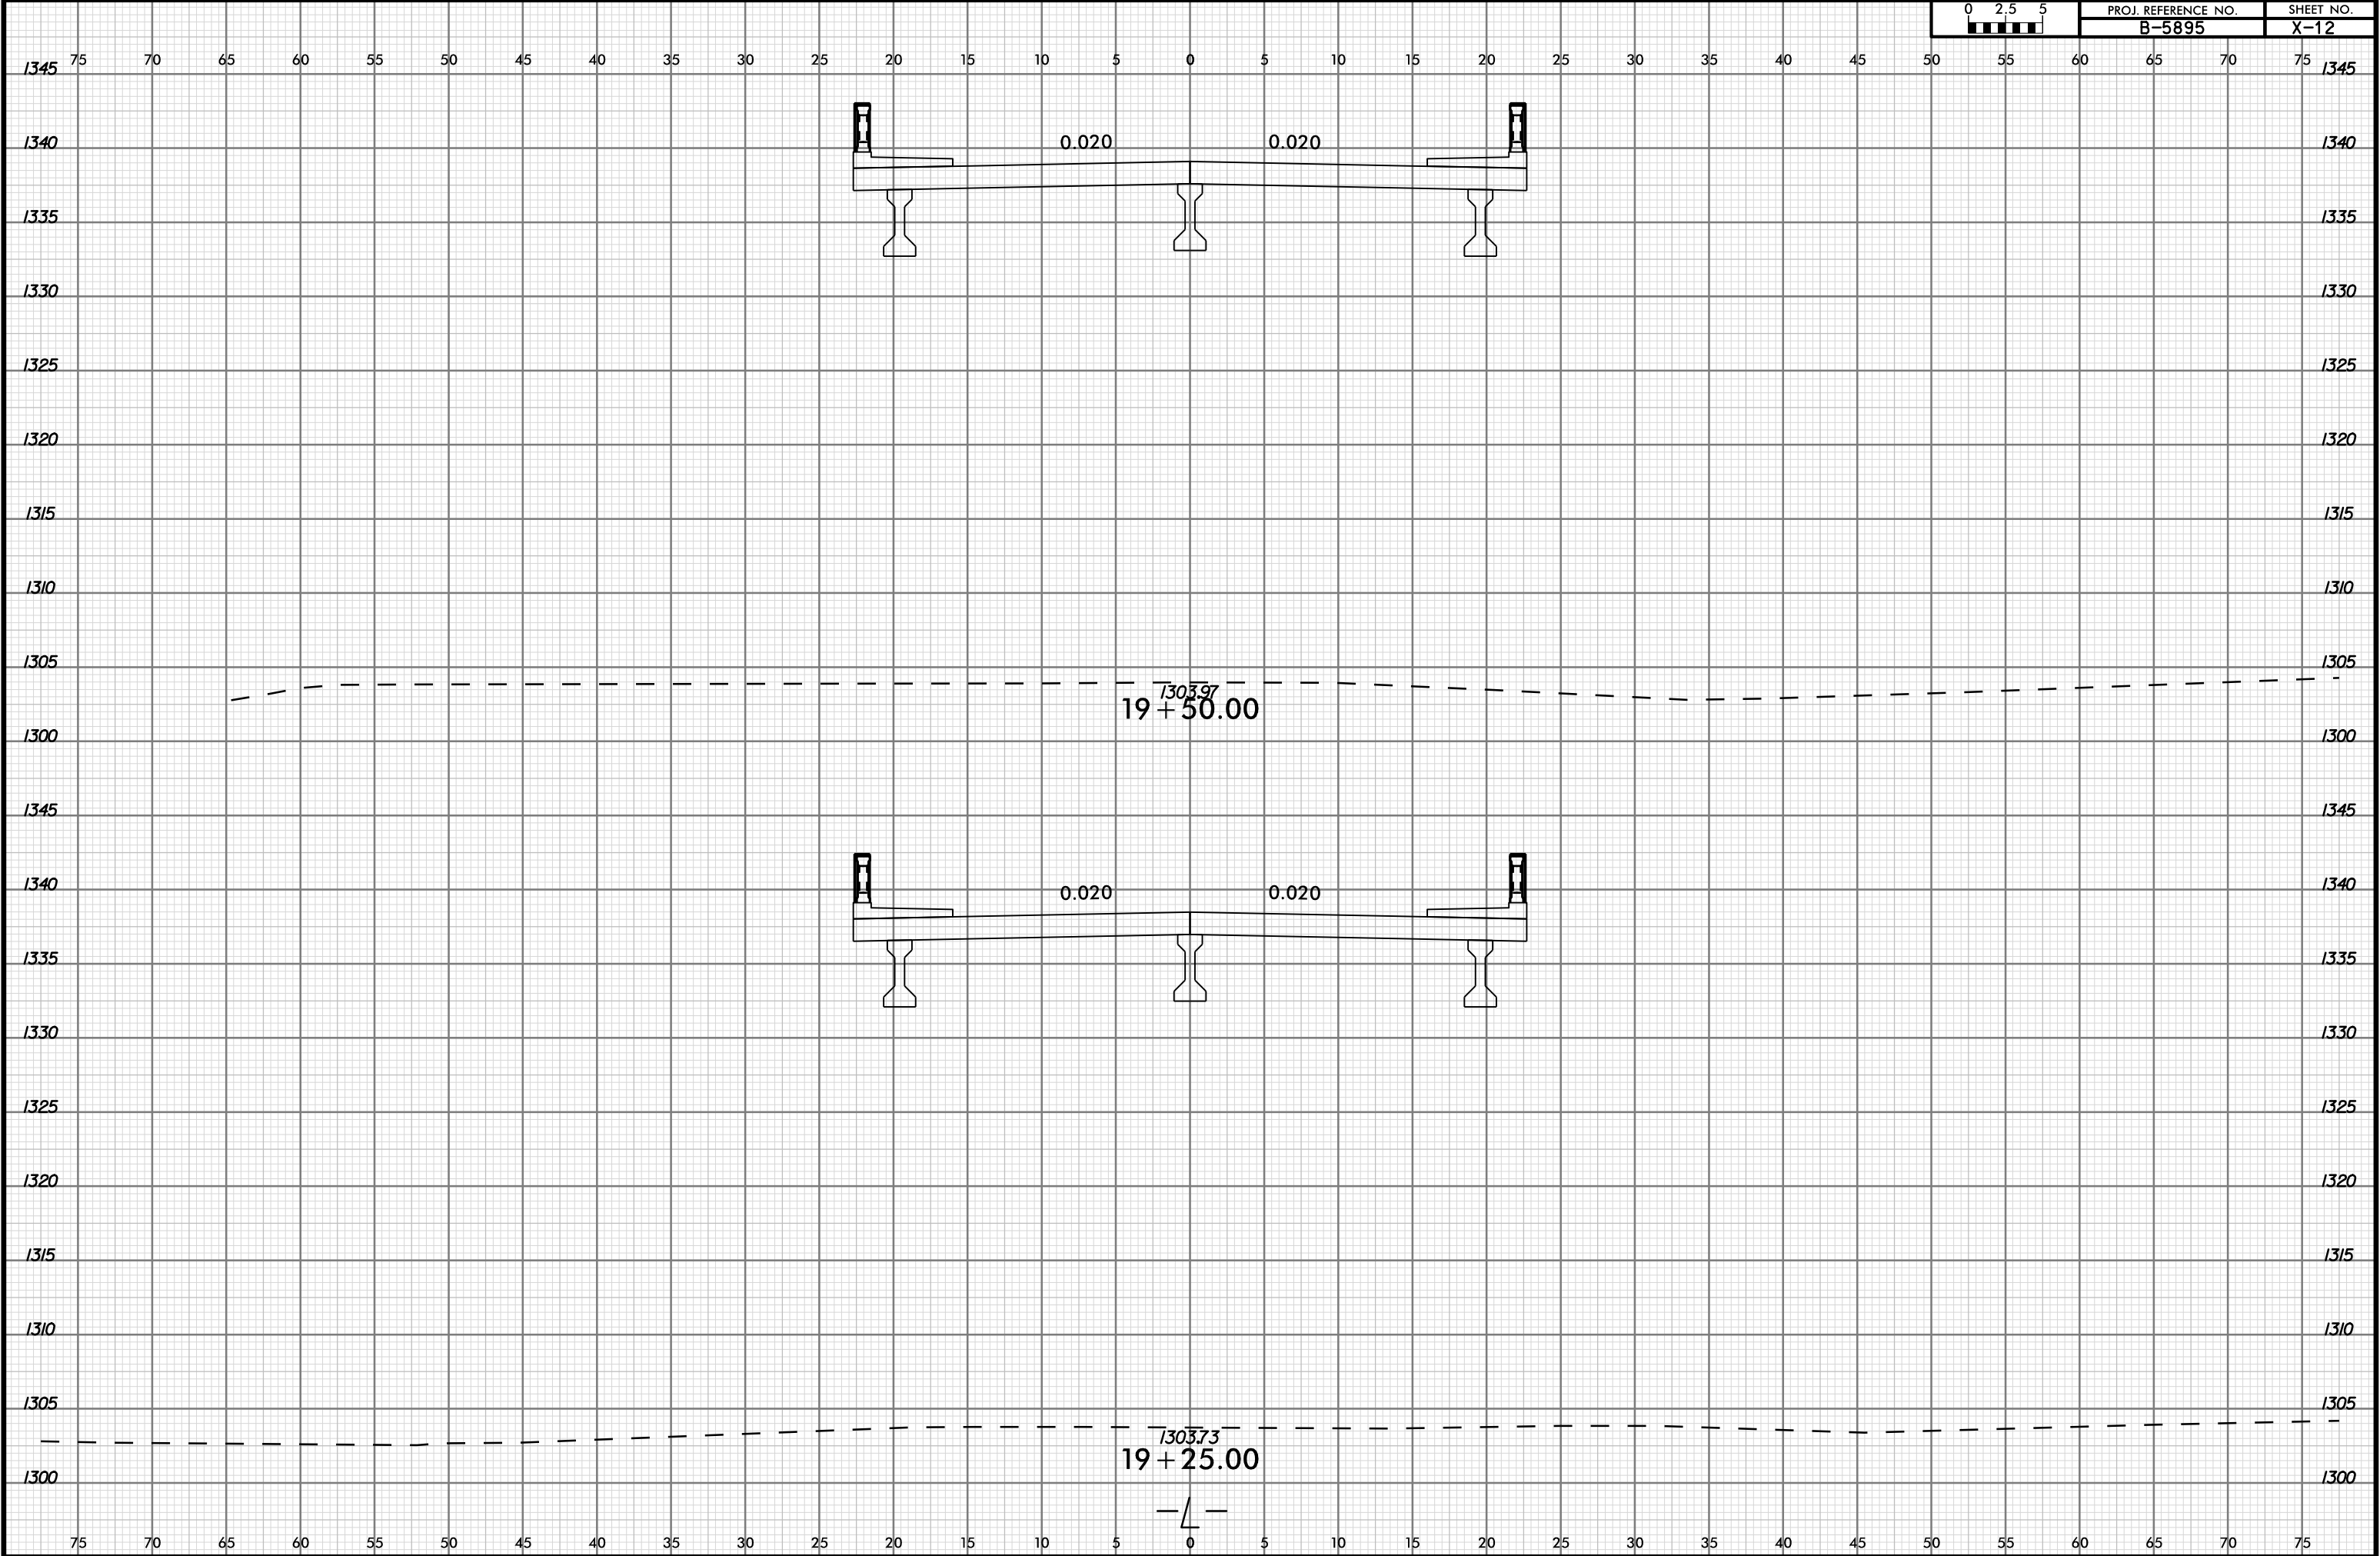

6/23/16

7/11/2024
J:\1889506R-15 B-5895 Bridge 67 over French Broad\Roadway\CorridorModeling\65895_rdy_.xpl.dgn
US0067020


0 2.5 5 ■■■■■	PROJ. REFERENCE NO. B-5895	SHEET NO. X-13
------------------	-------------------------------	-------------------

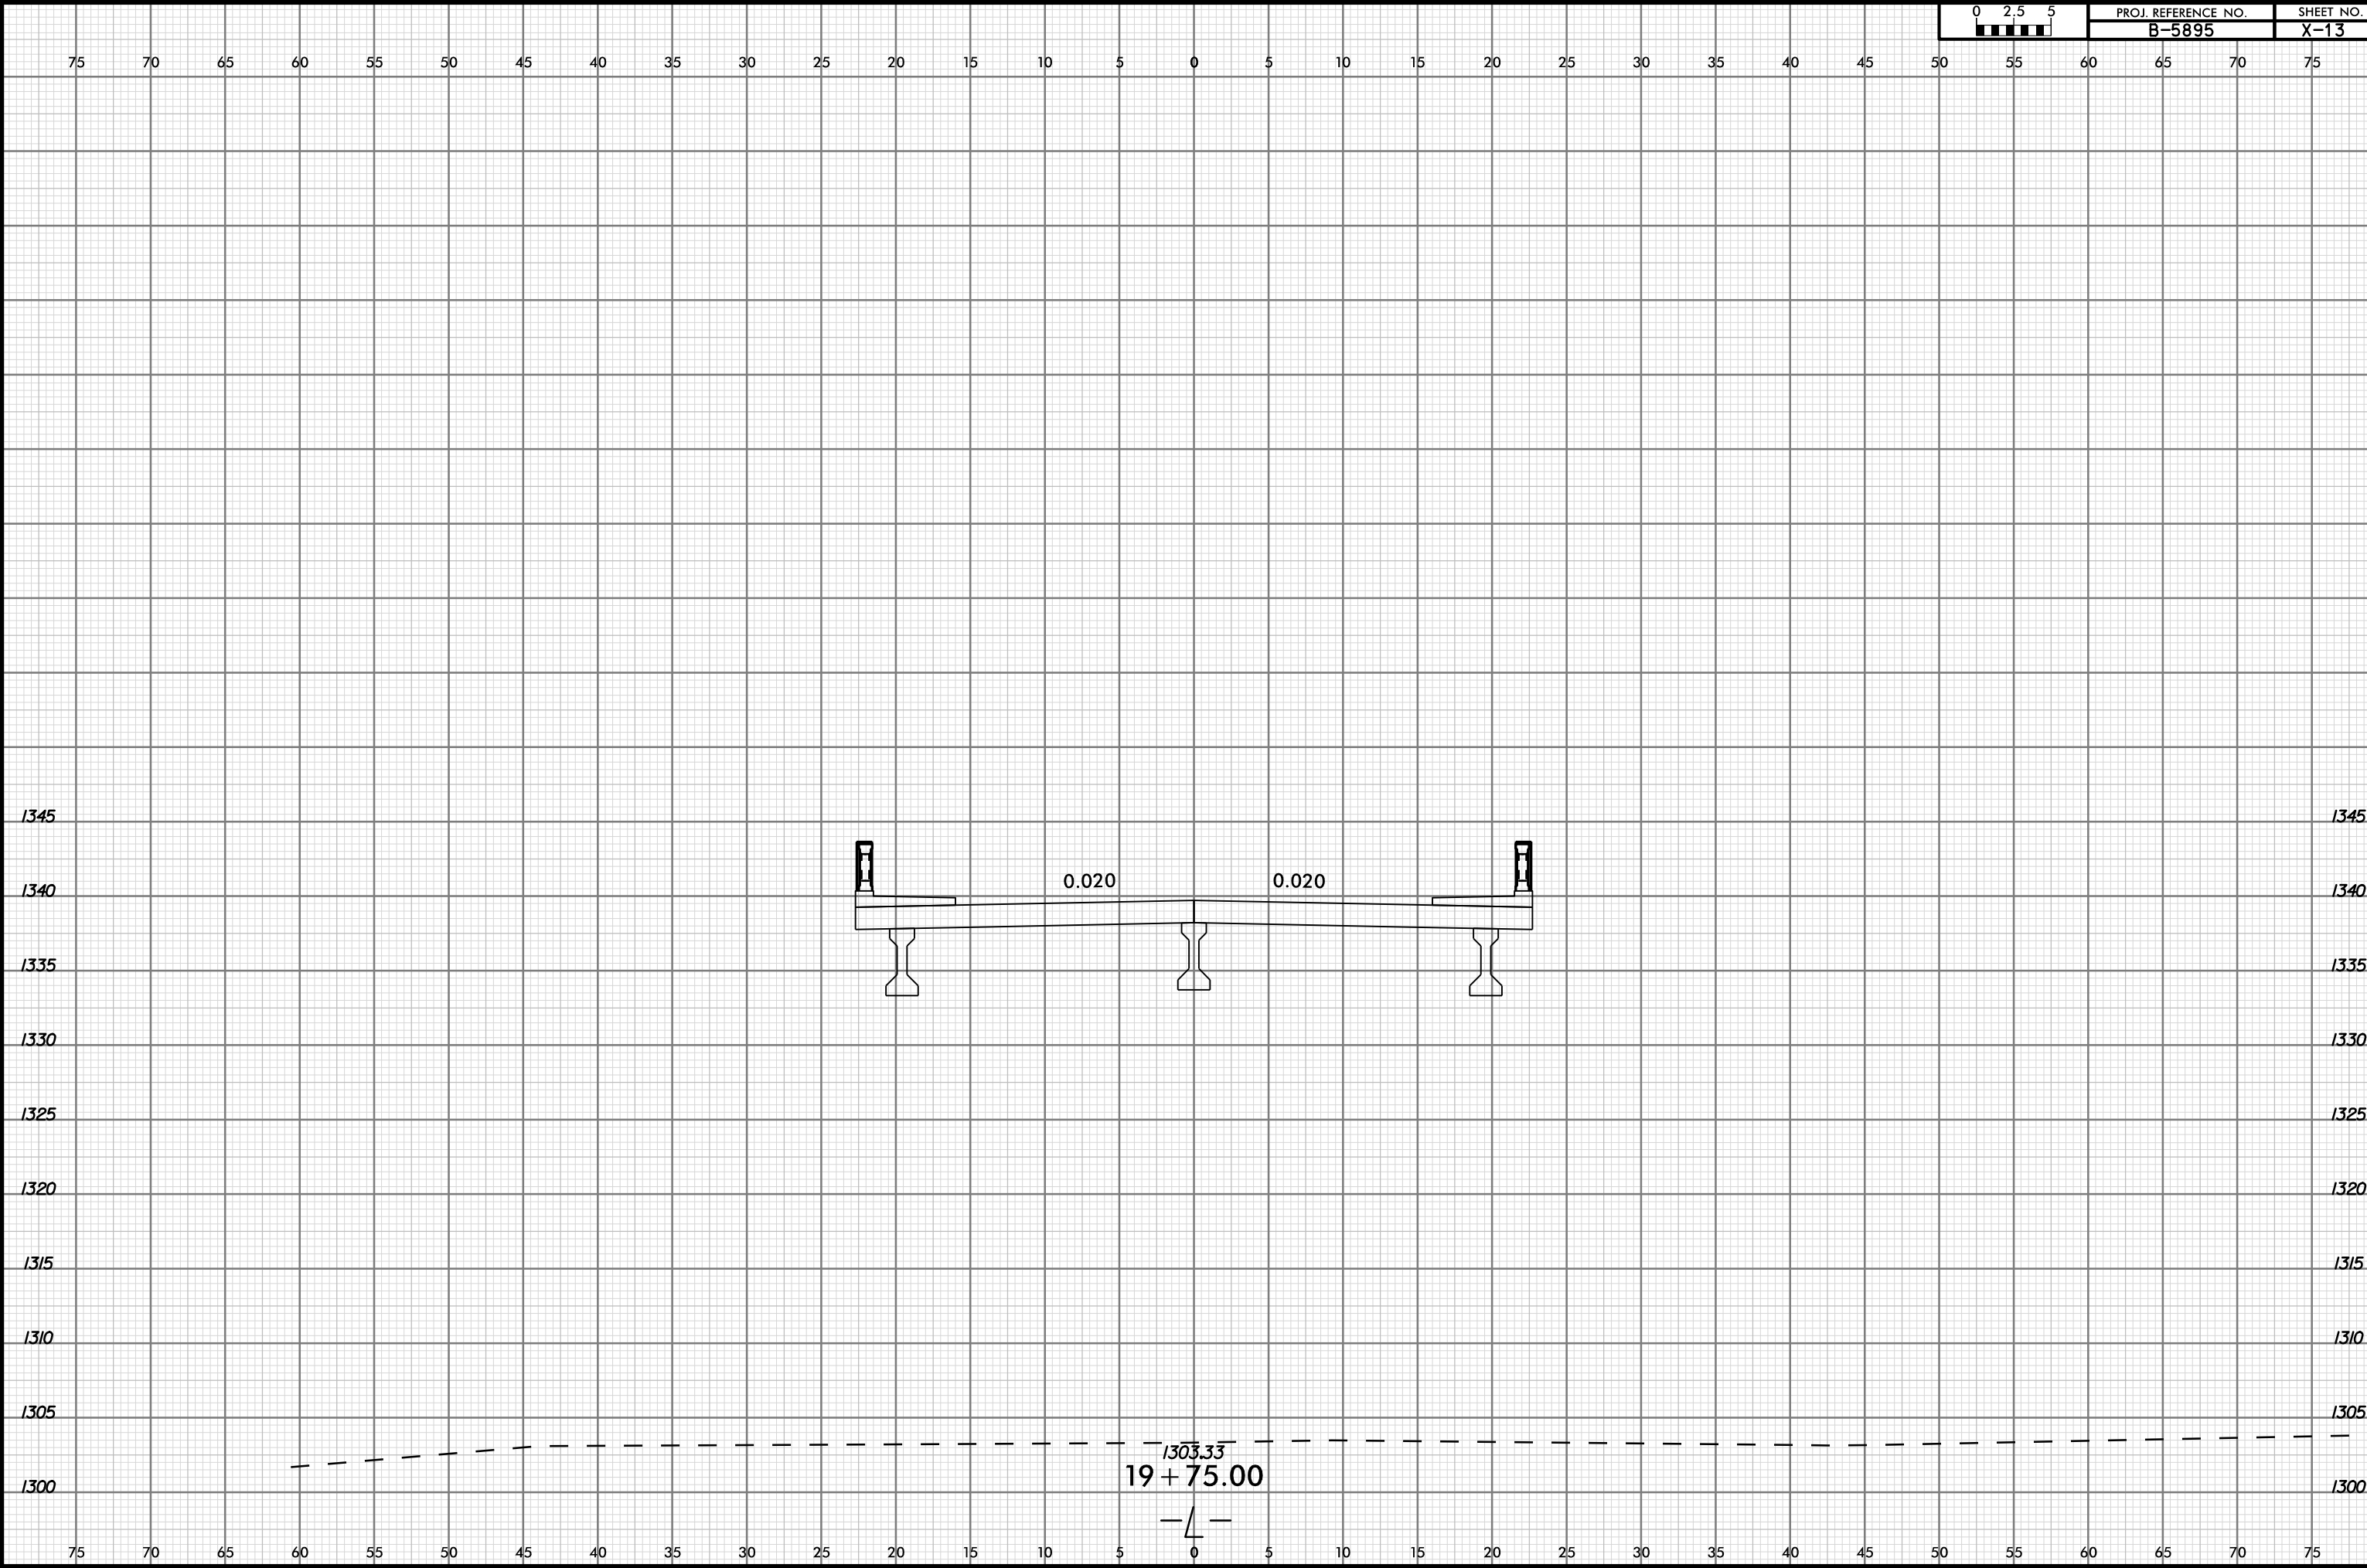

6/23/16

7/11/2024
J:\1689506R-15 B-5895 Bridge 67 over French Broad\Roadway\CorridorModeling\65895_rdy_xpl.dgn
US0067020


0 2.5 5 ■■■■■	PROJ. REFERENCE NO. B-5895	SHEET NO. X-14
------------------	-------------------------------	-------------------

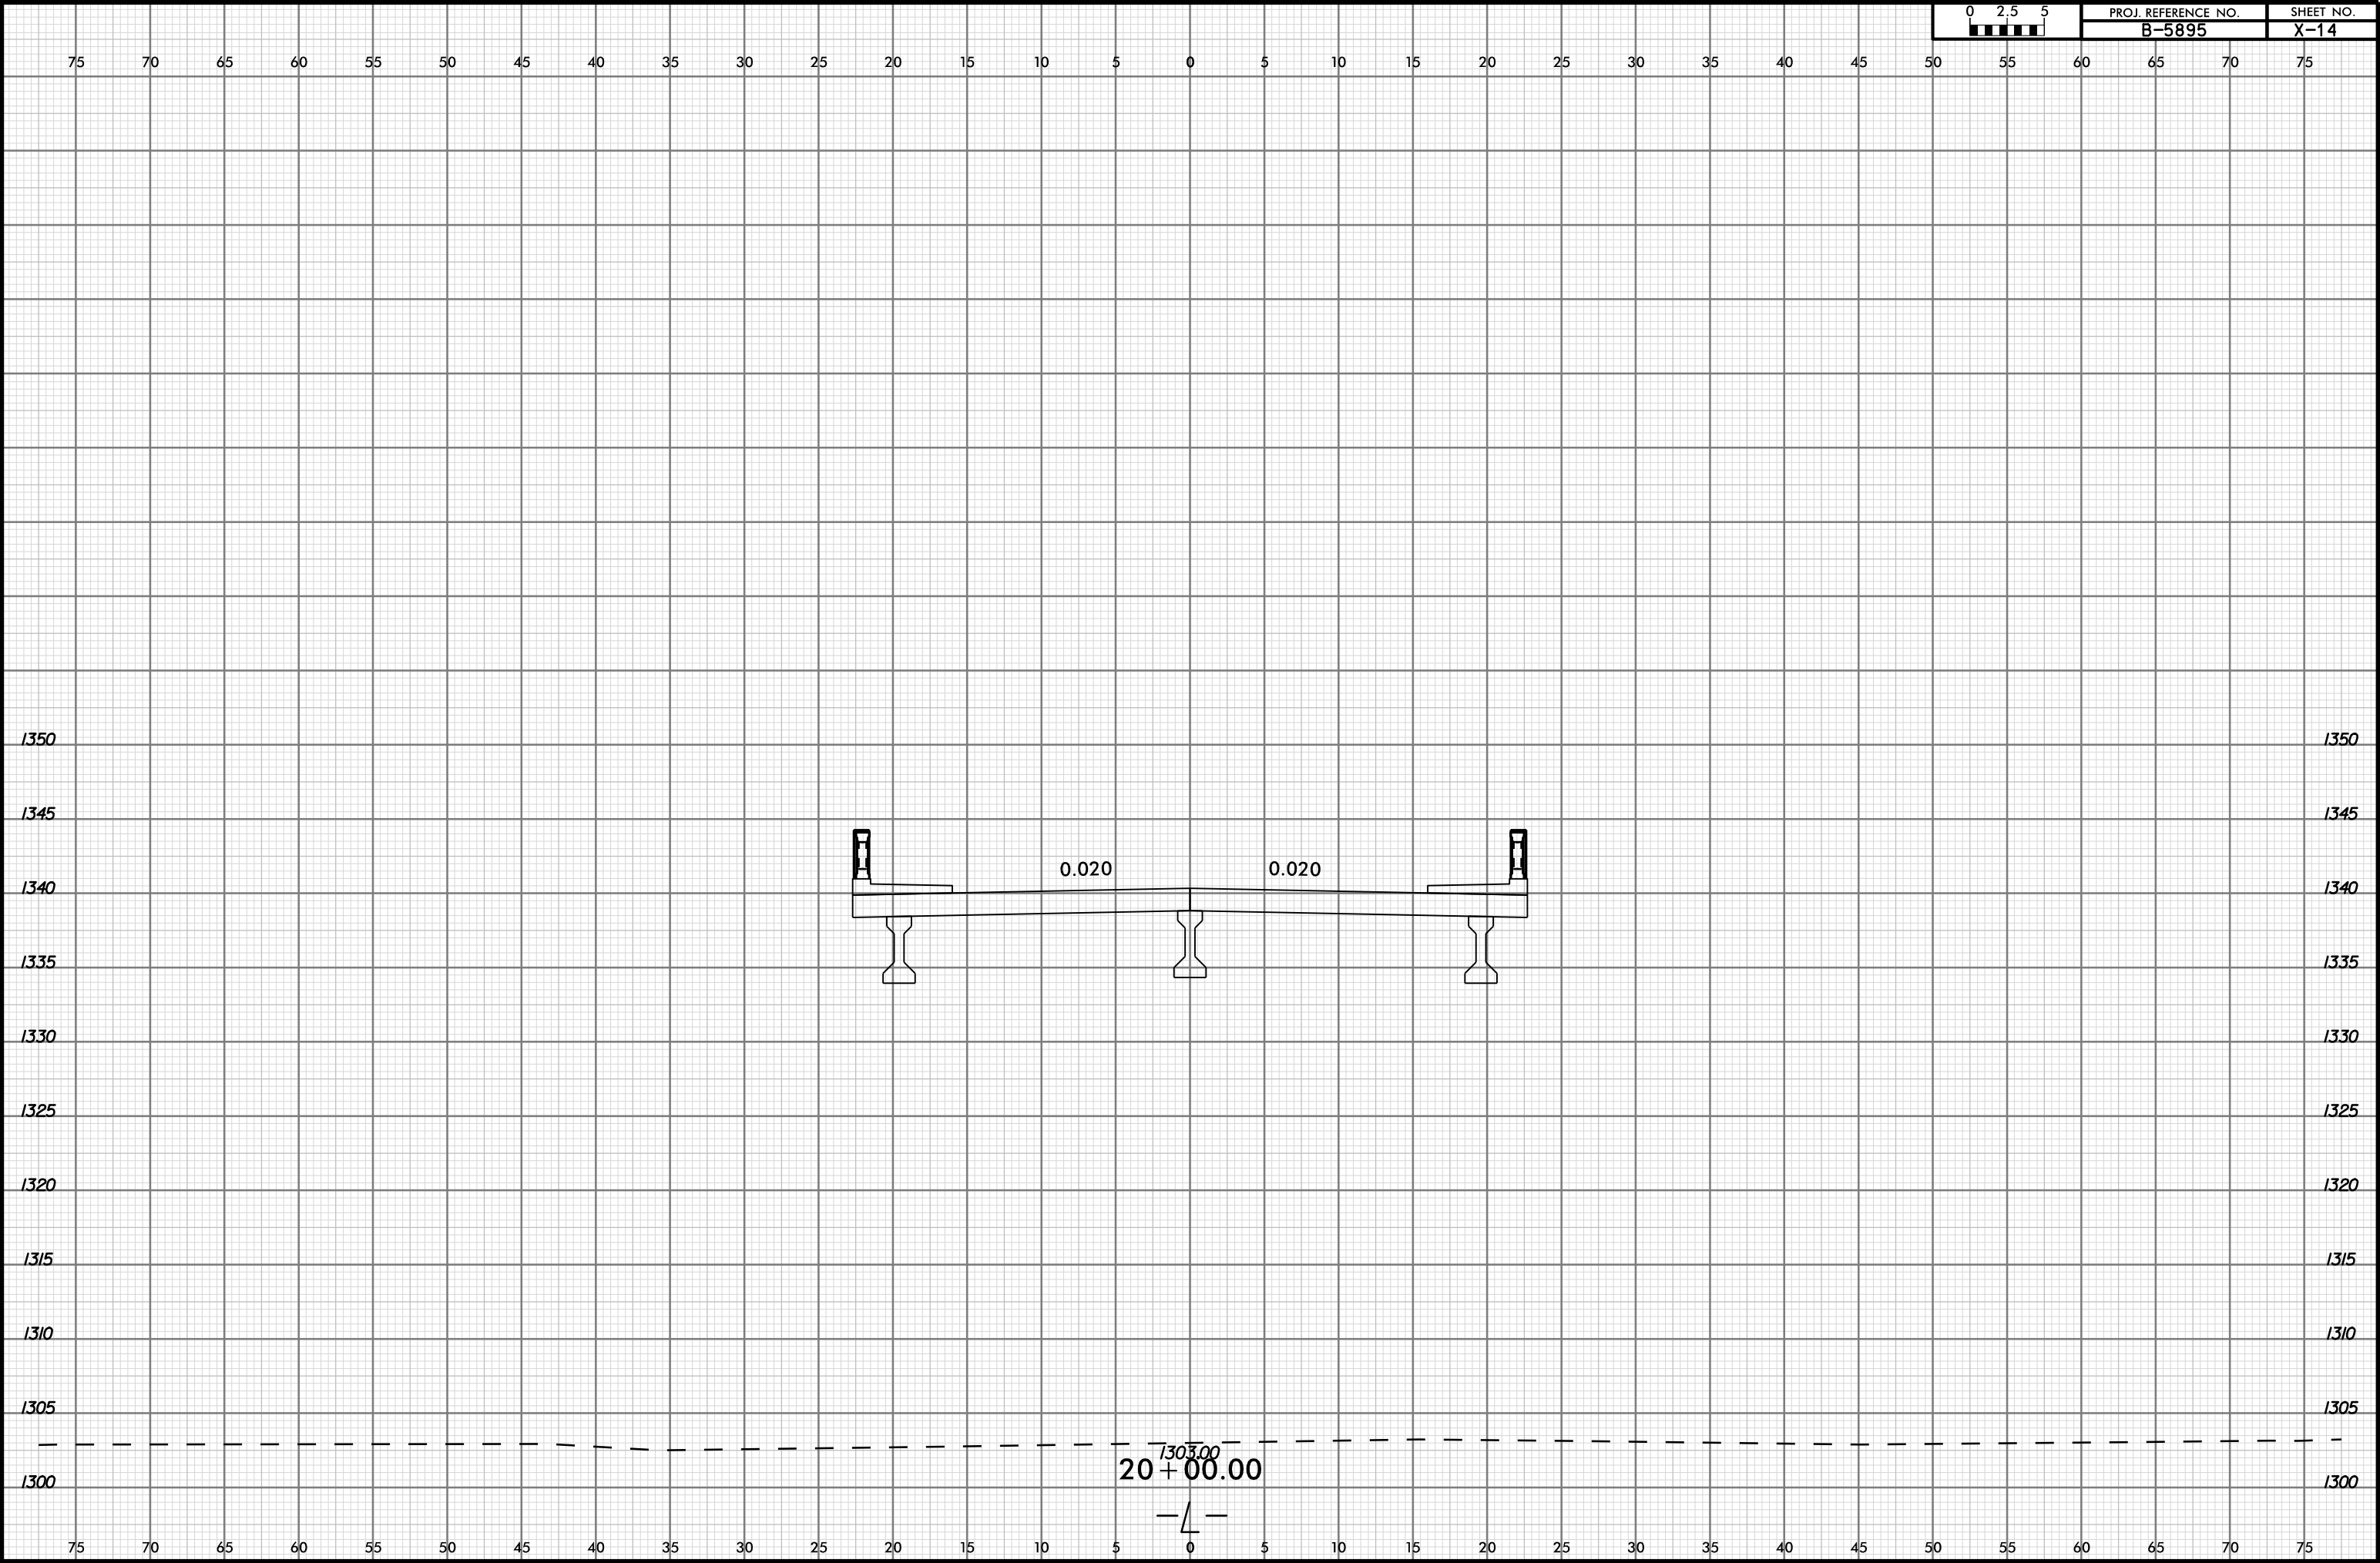

6/23/16

7/11/2024
J:\1689506R-15 B-5895 Bridge 67 over French Broad\Roadway\CorridorModeling\65895_rdy_xpl.dgn
US0067020


0 2.5 5	PROJ. REFERENCE NO.	SHEET NO.
	B-5895	X-15

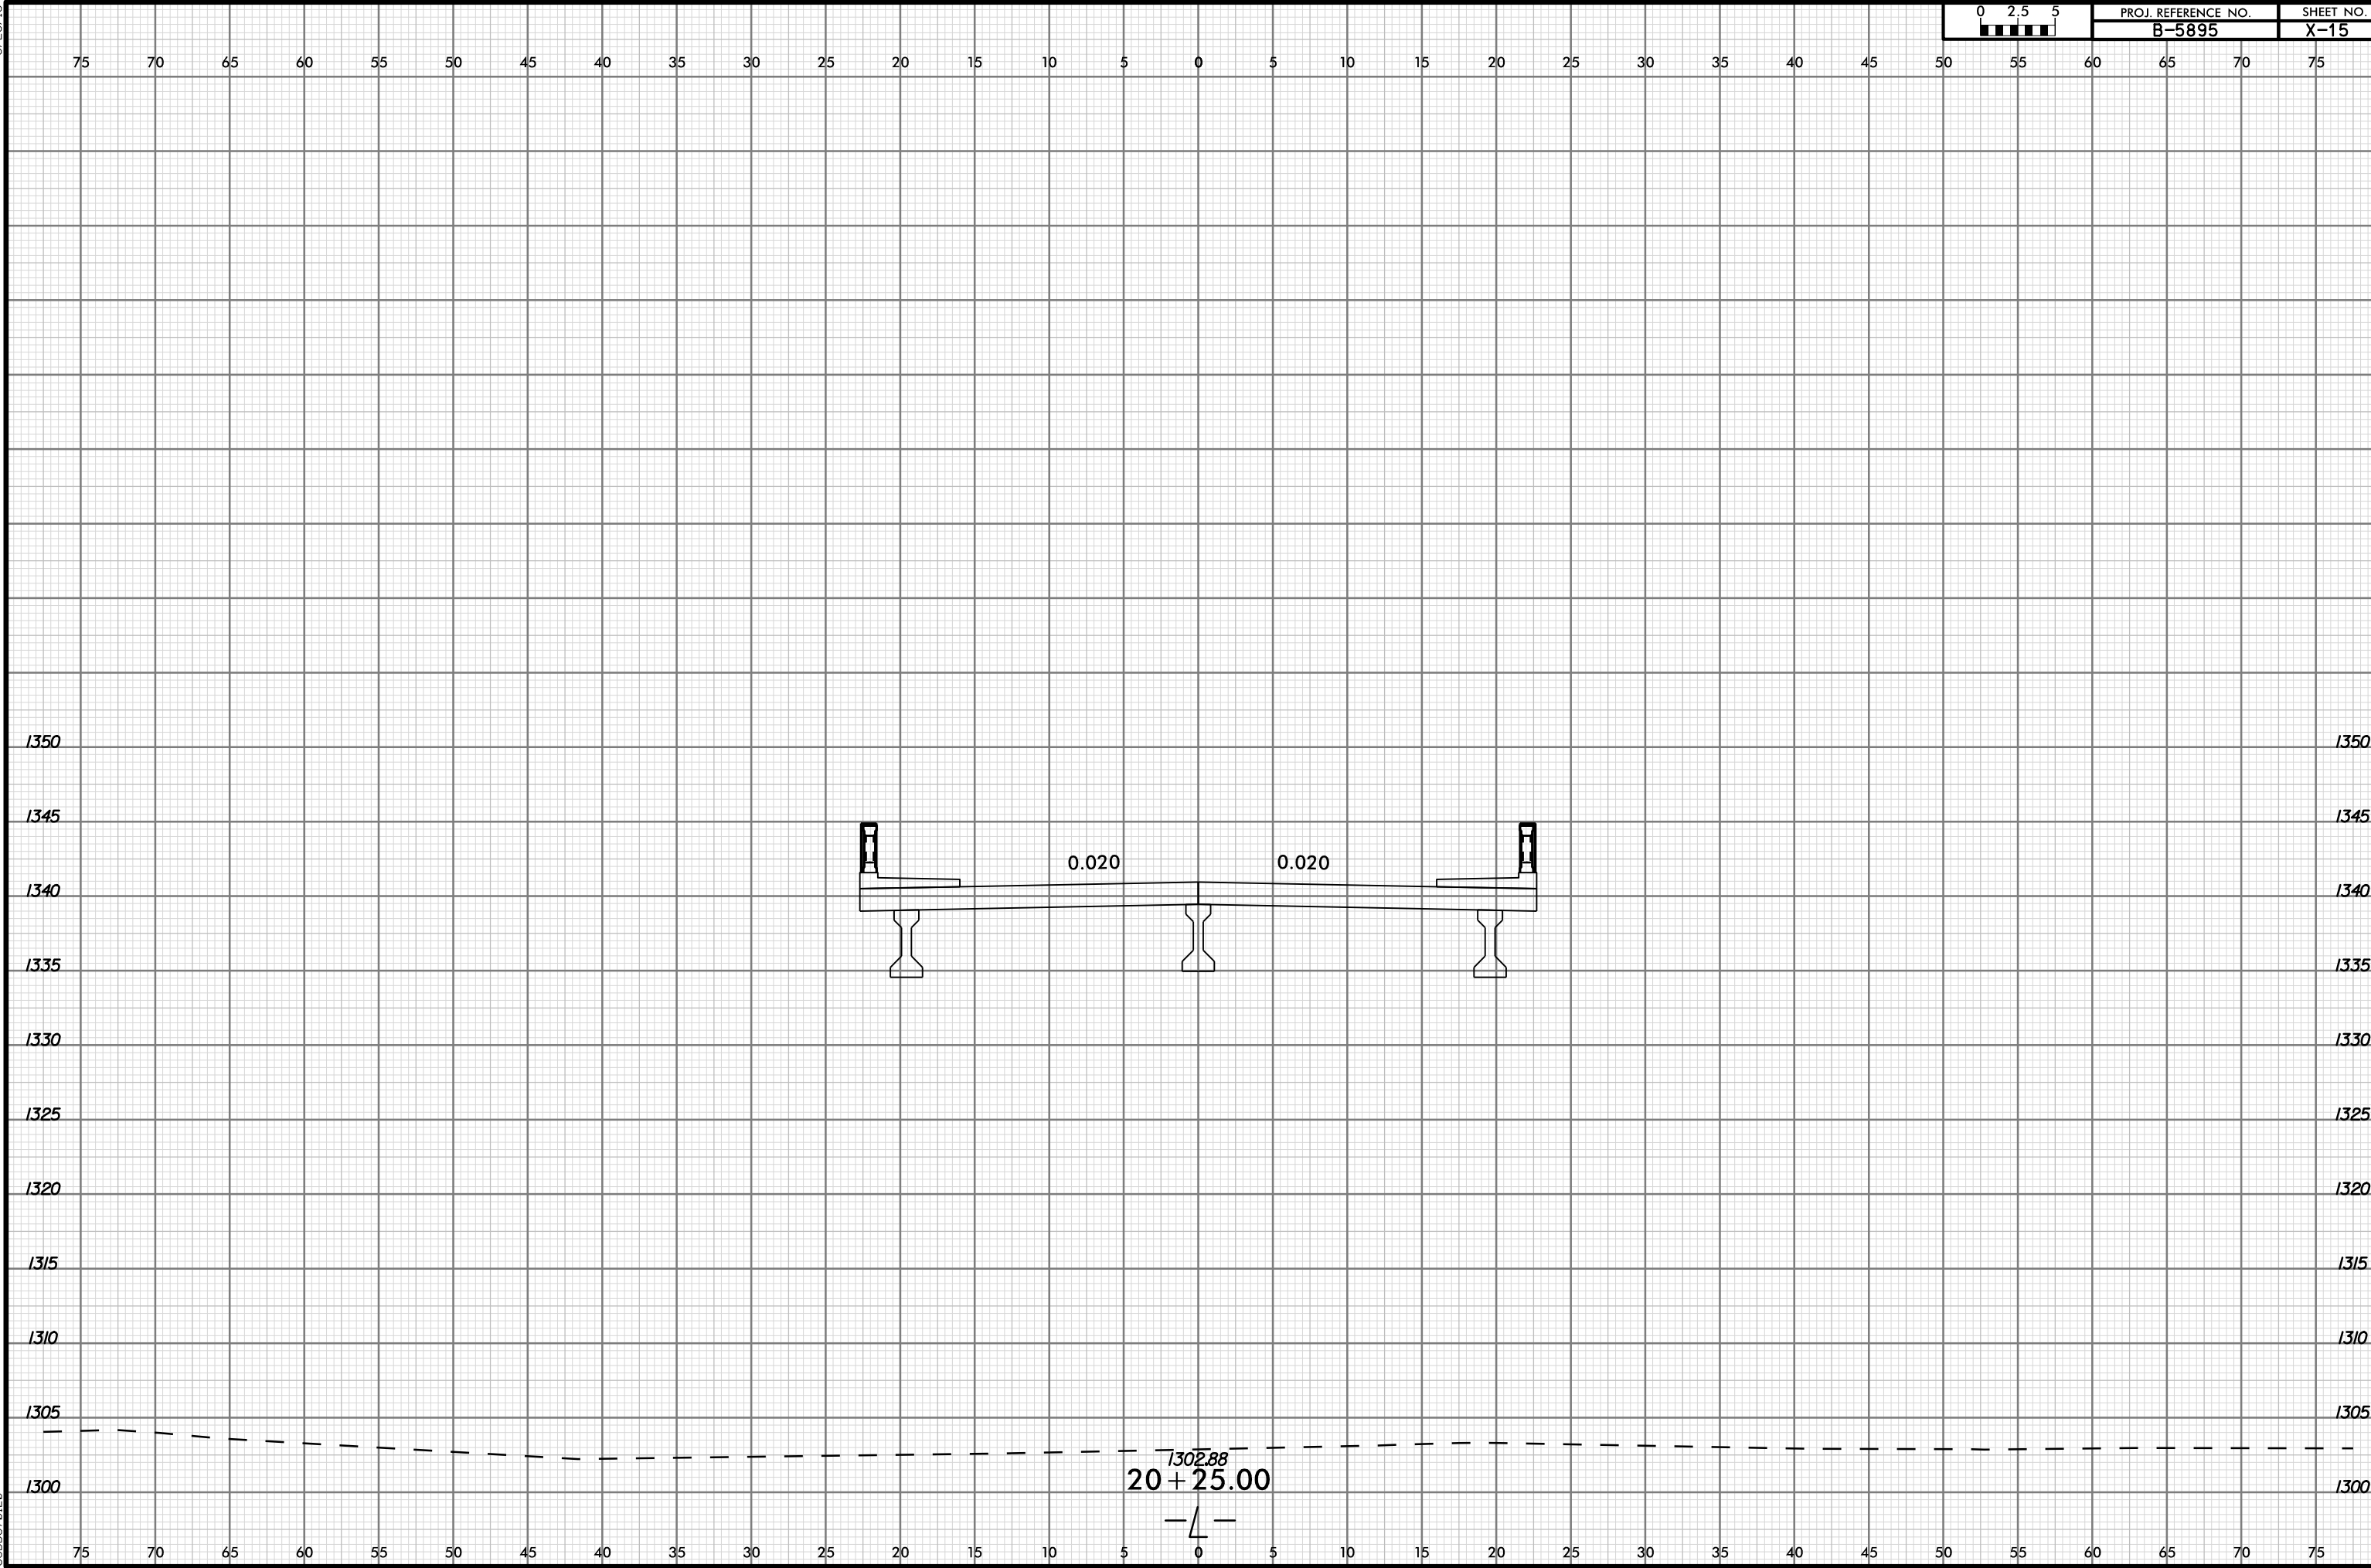



6/23/16

7/11/2024
J:\18895\B-5895 Bridge 67 over French Broad\Roadway\CorridorModeling\65895_rdy_xpl.dgn
US0067020

0 2.5 5	PROJ. REFERENCE NO.	SHEET NO.
	B-5895	X-16

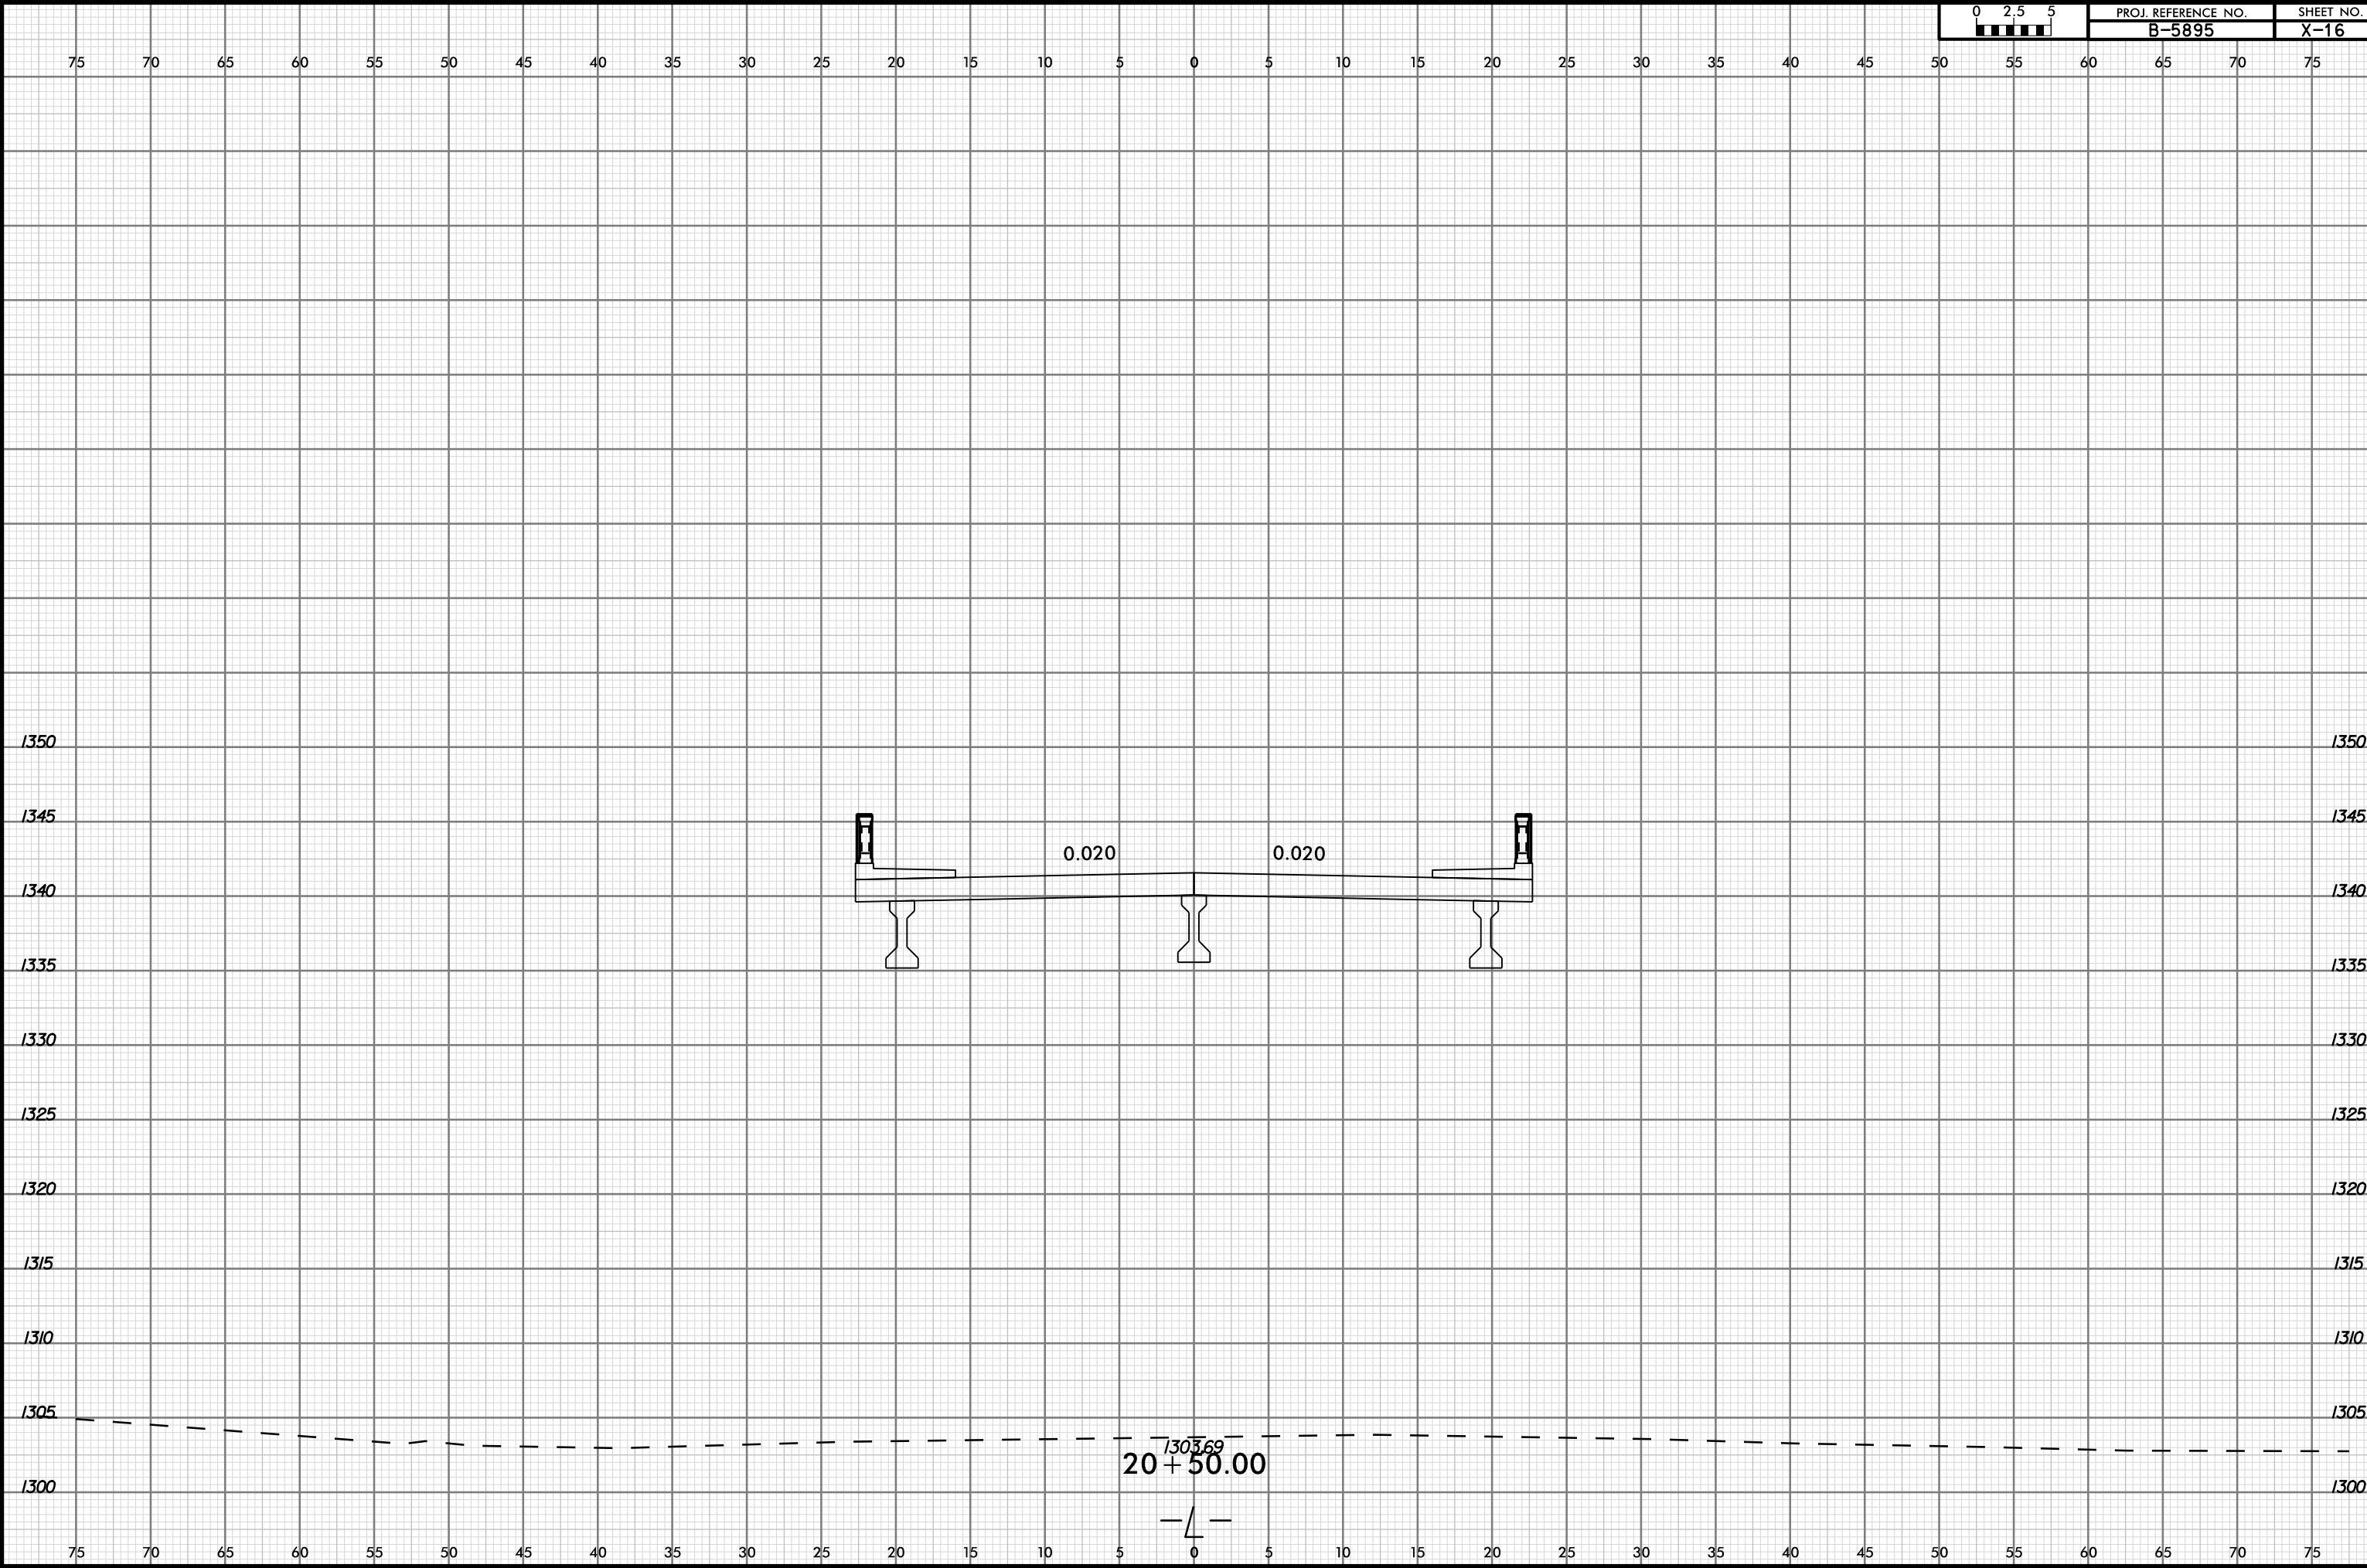

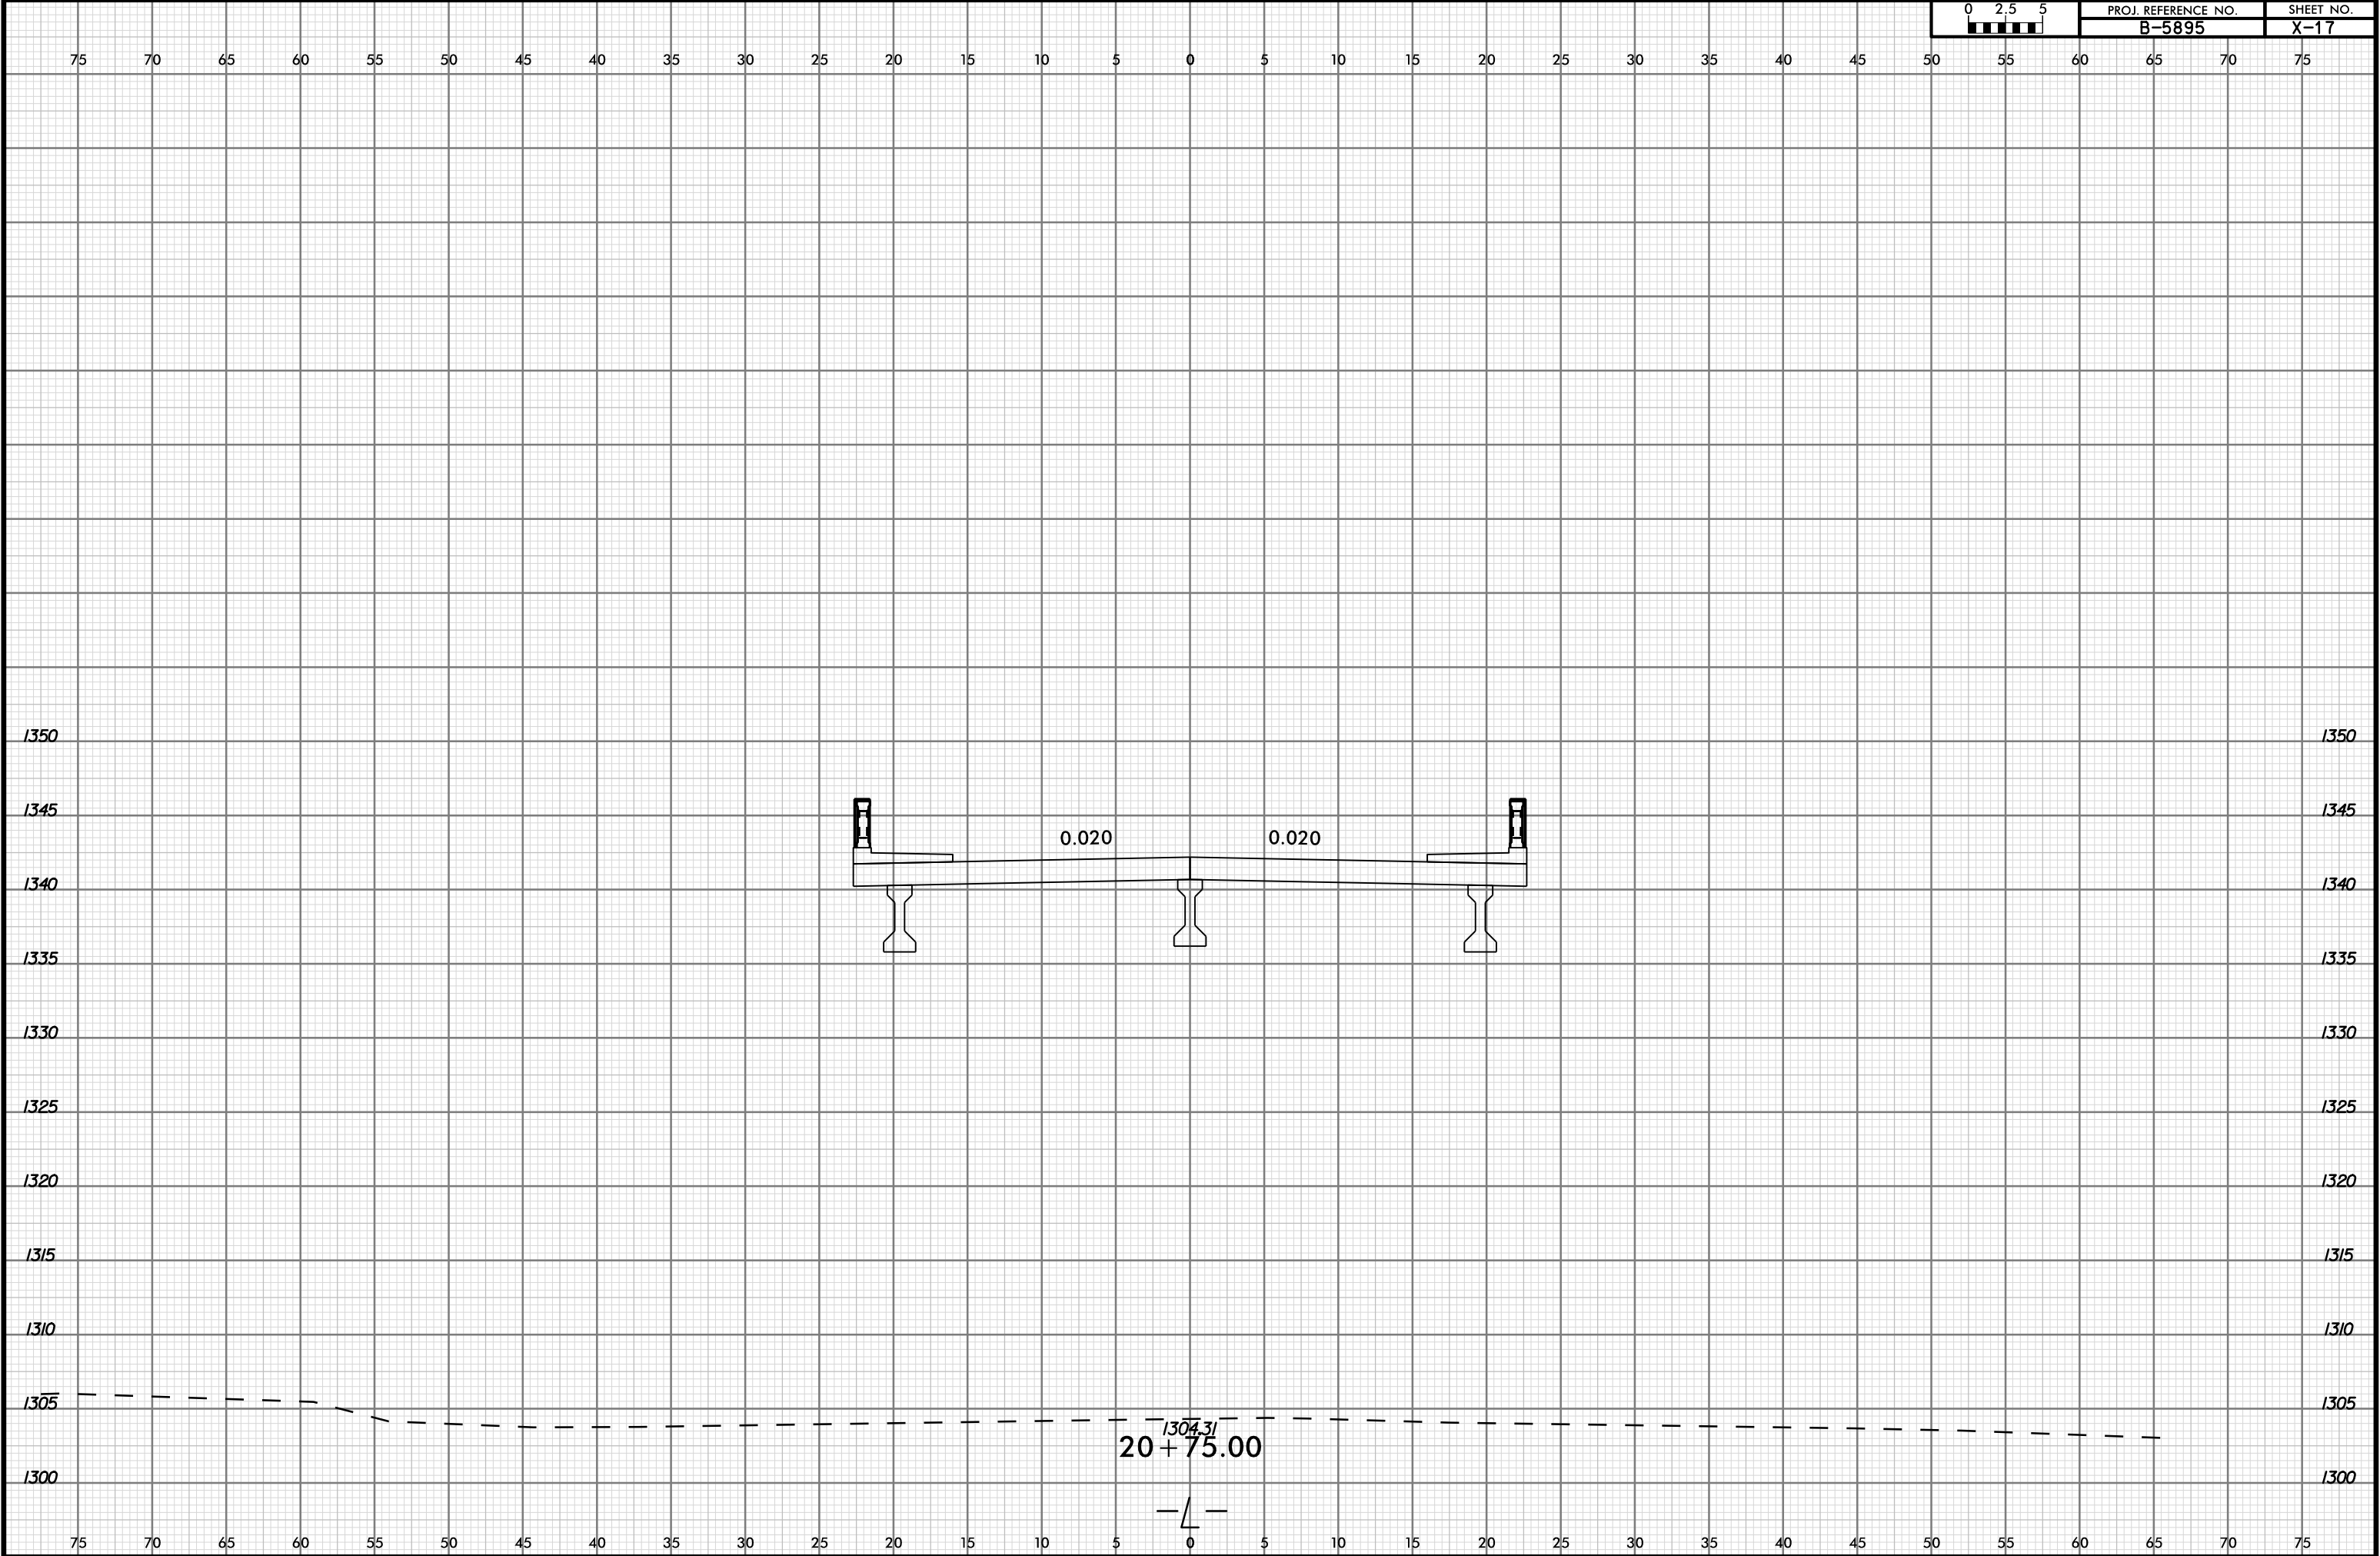


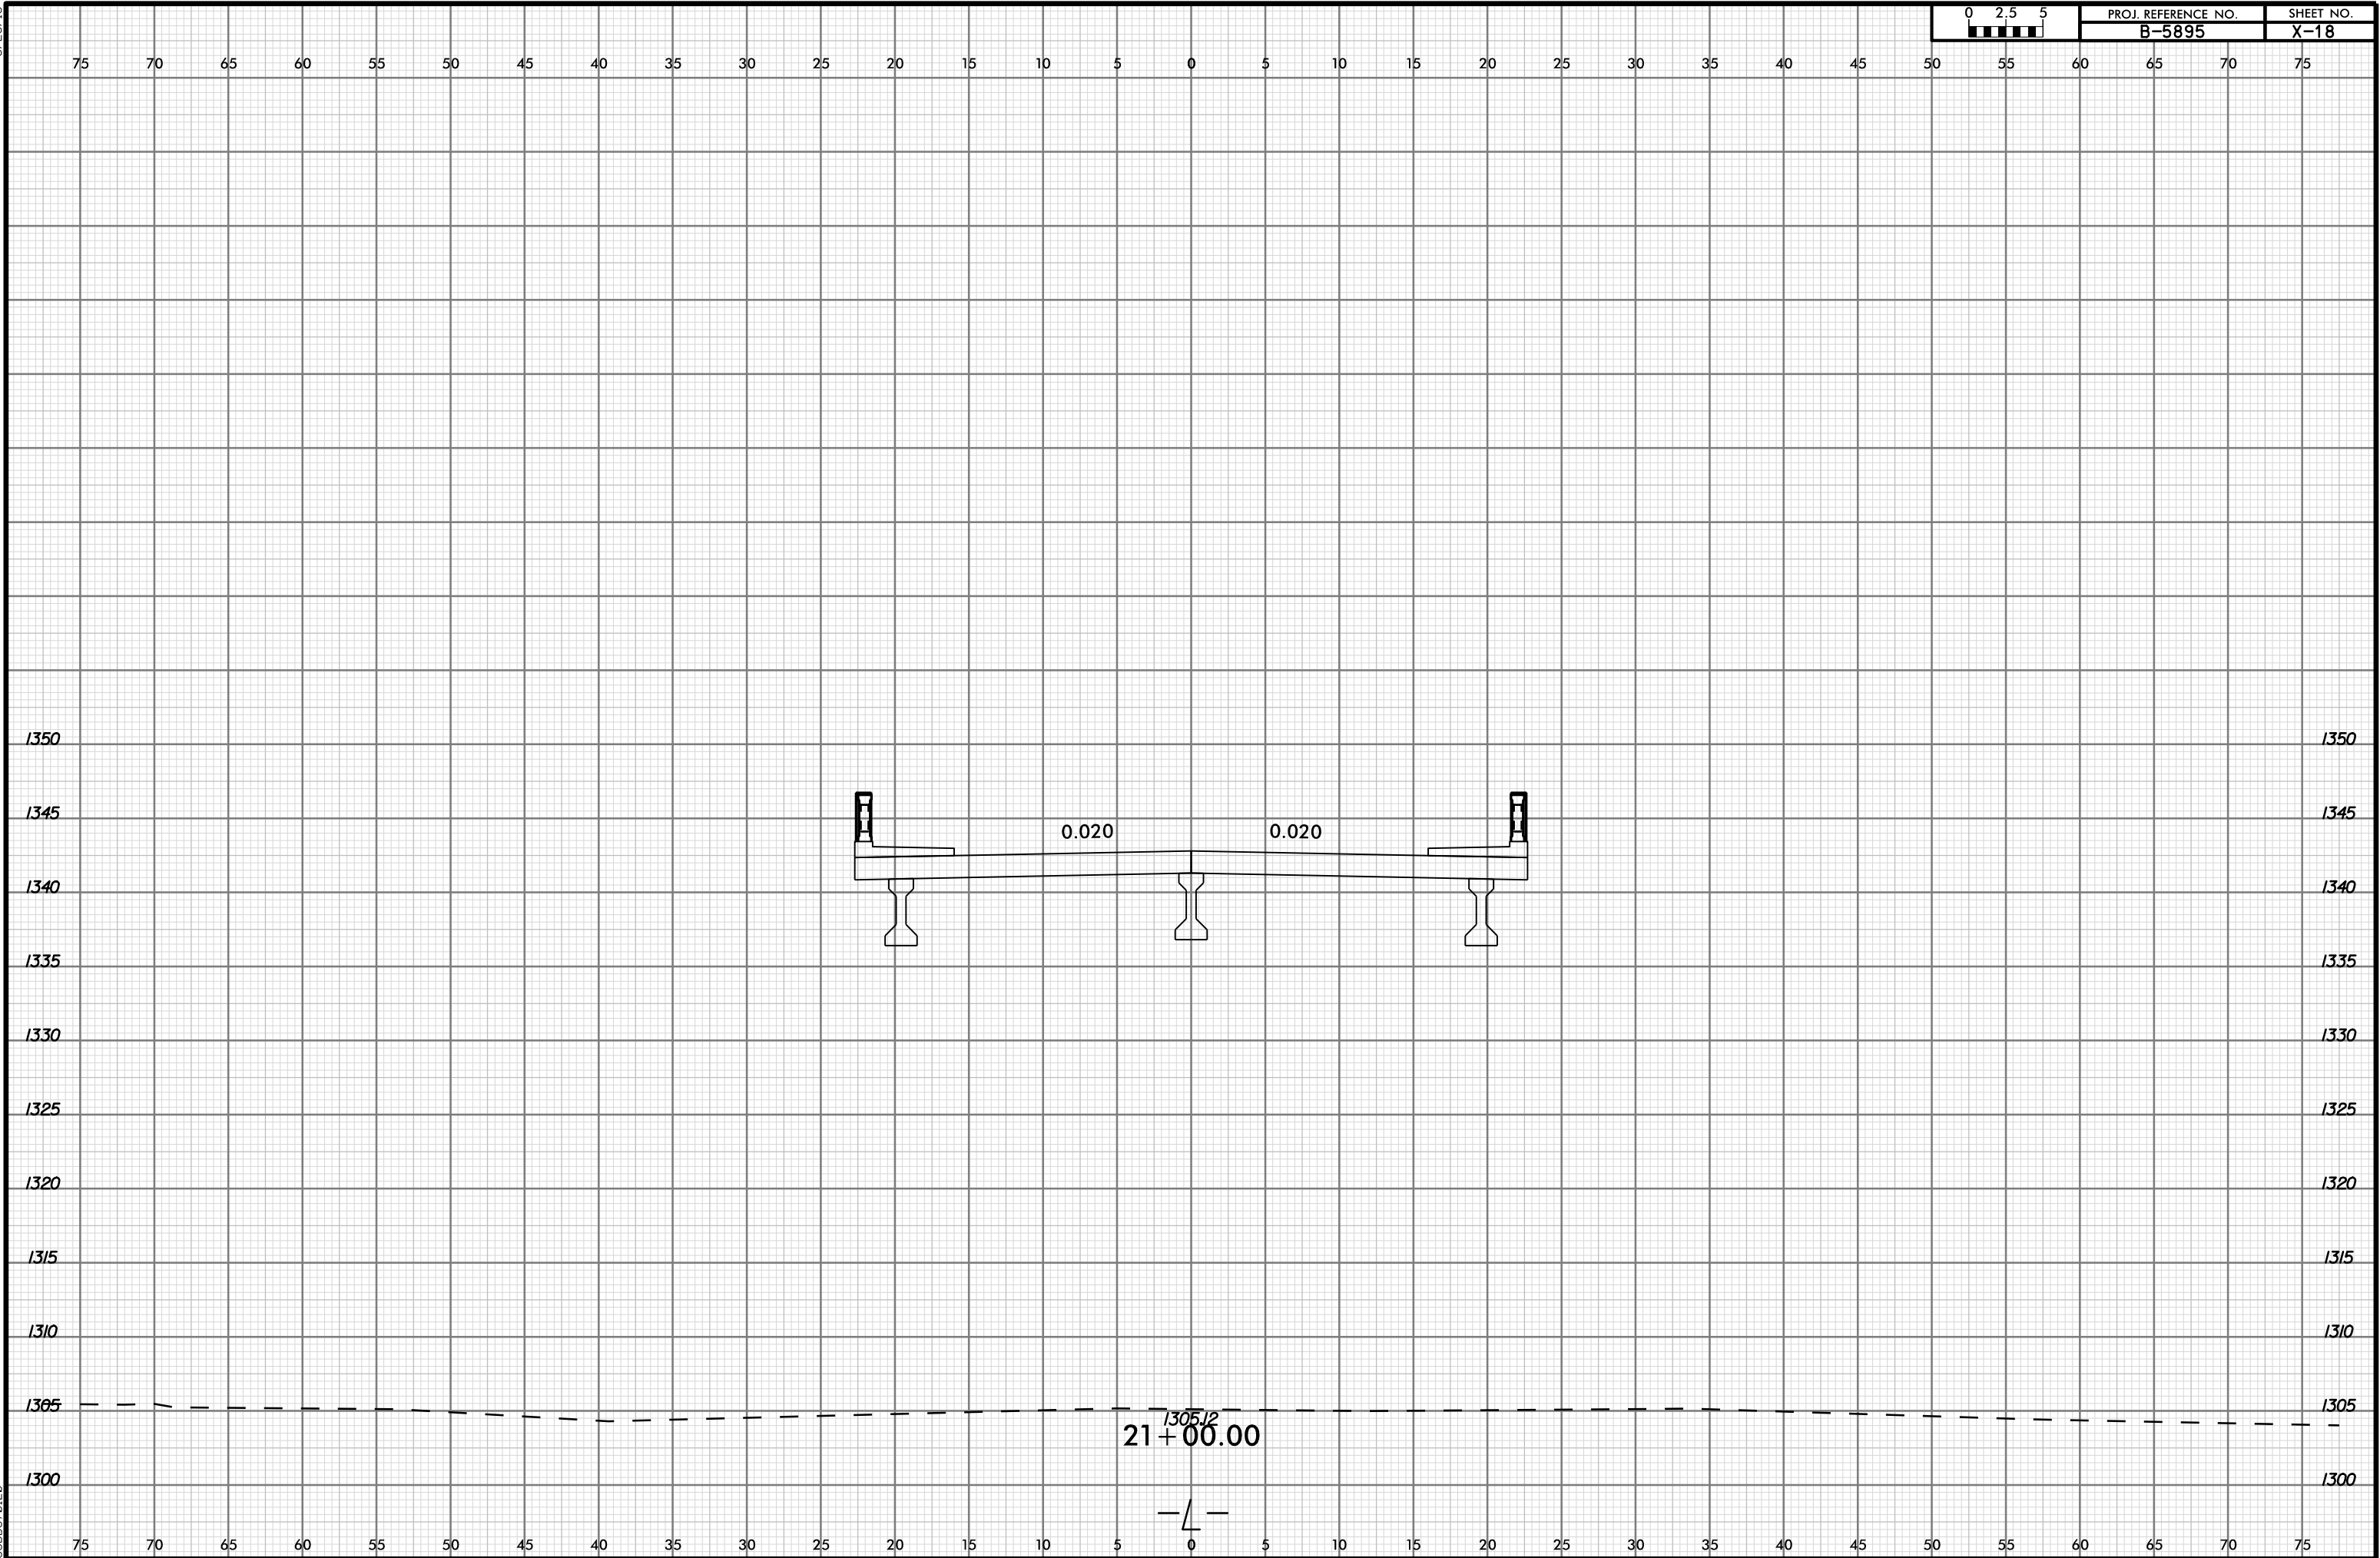



6/23/16

7/11/2024
J:\1889506R-15 B-5895 Bridge 67 over French Broad\Roadway\CorridorModeling\65895_rdy_.xpl.dgn
US0067020

0 2.5 5	PROJ. REFERENCE NO.	SHEET NO.
	B-5895	X-19

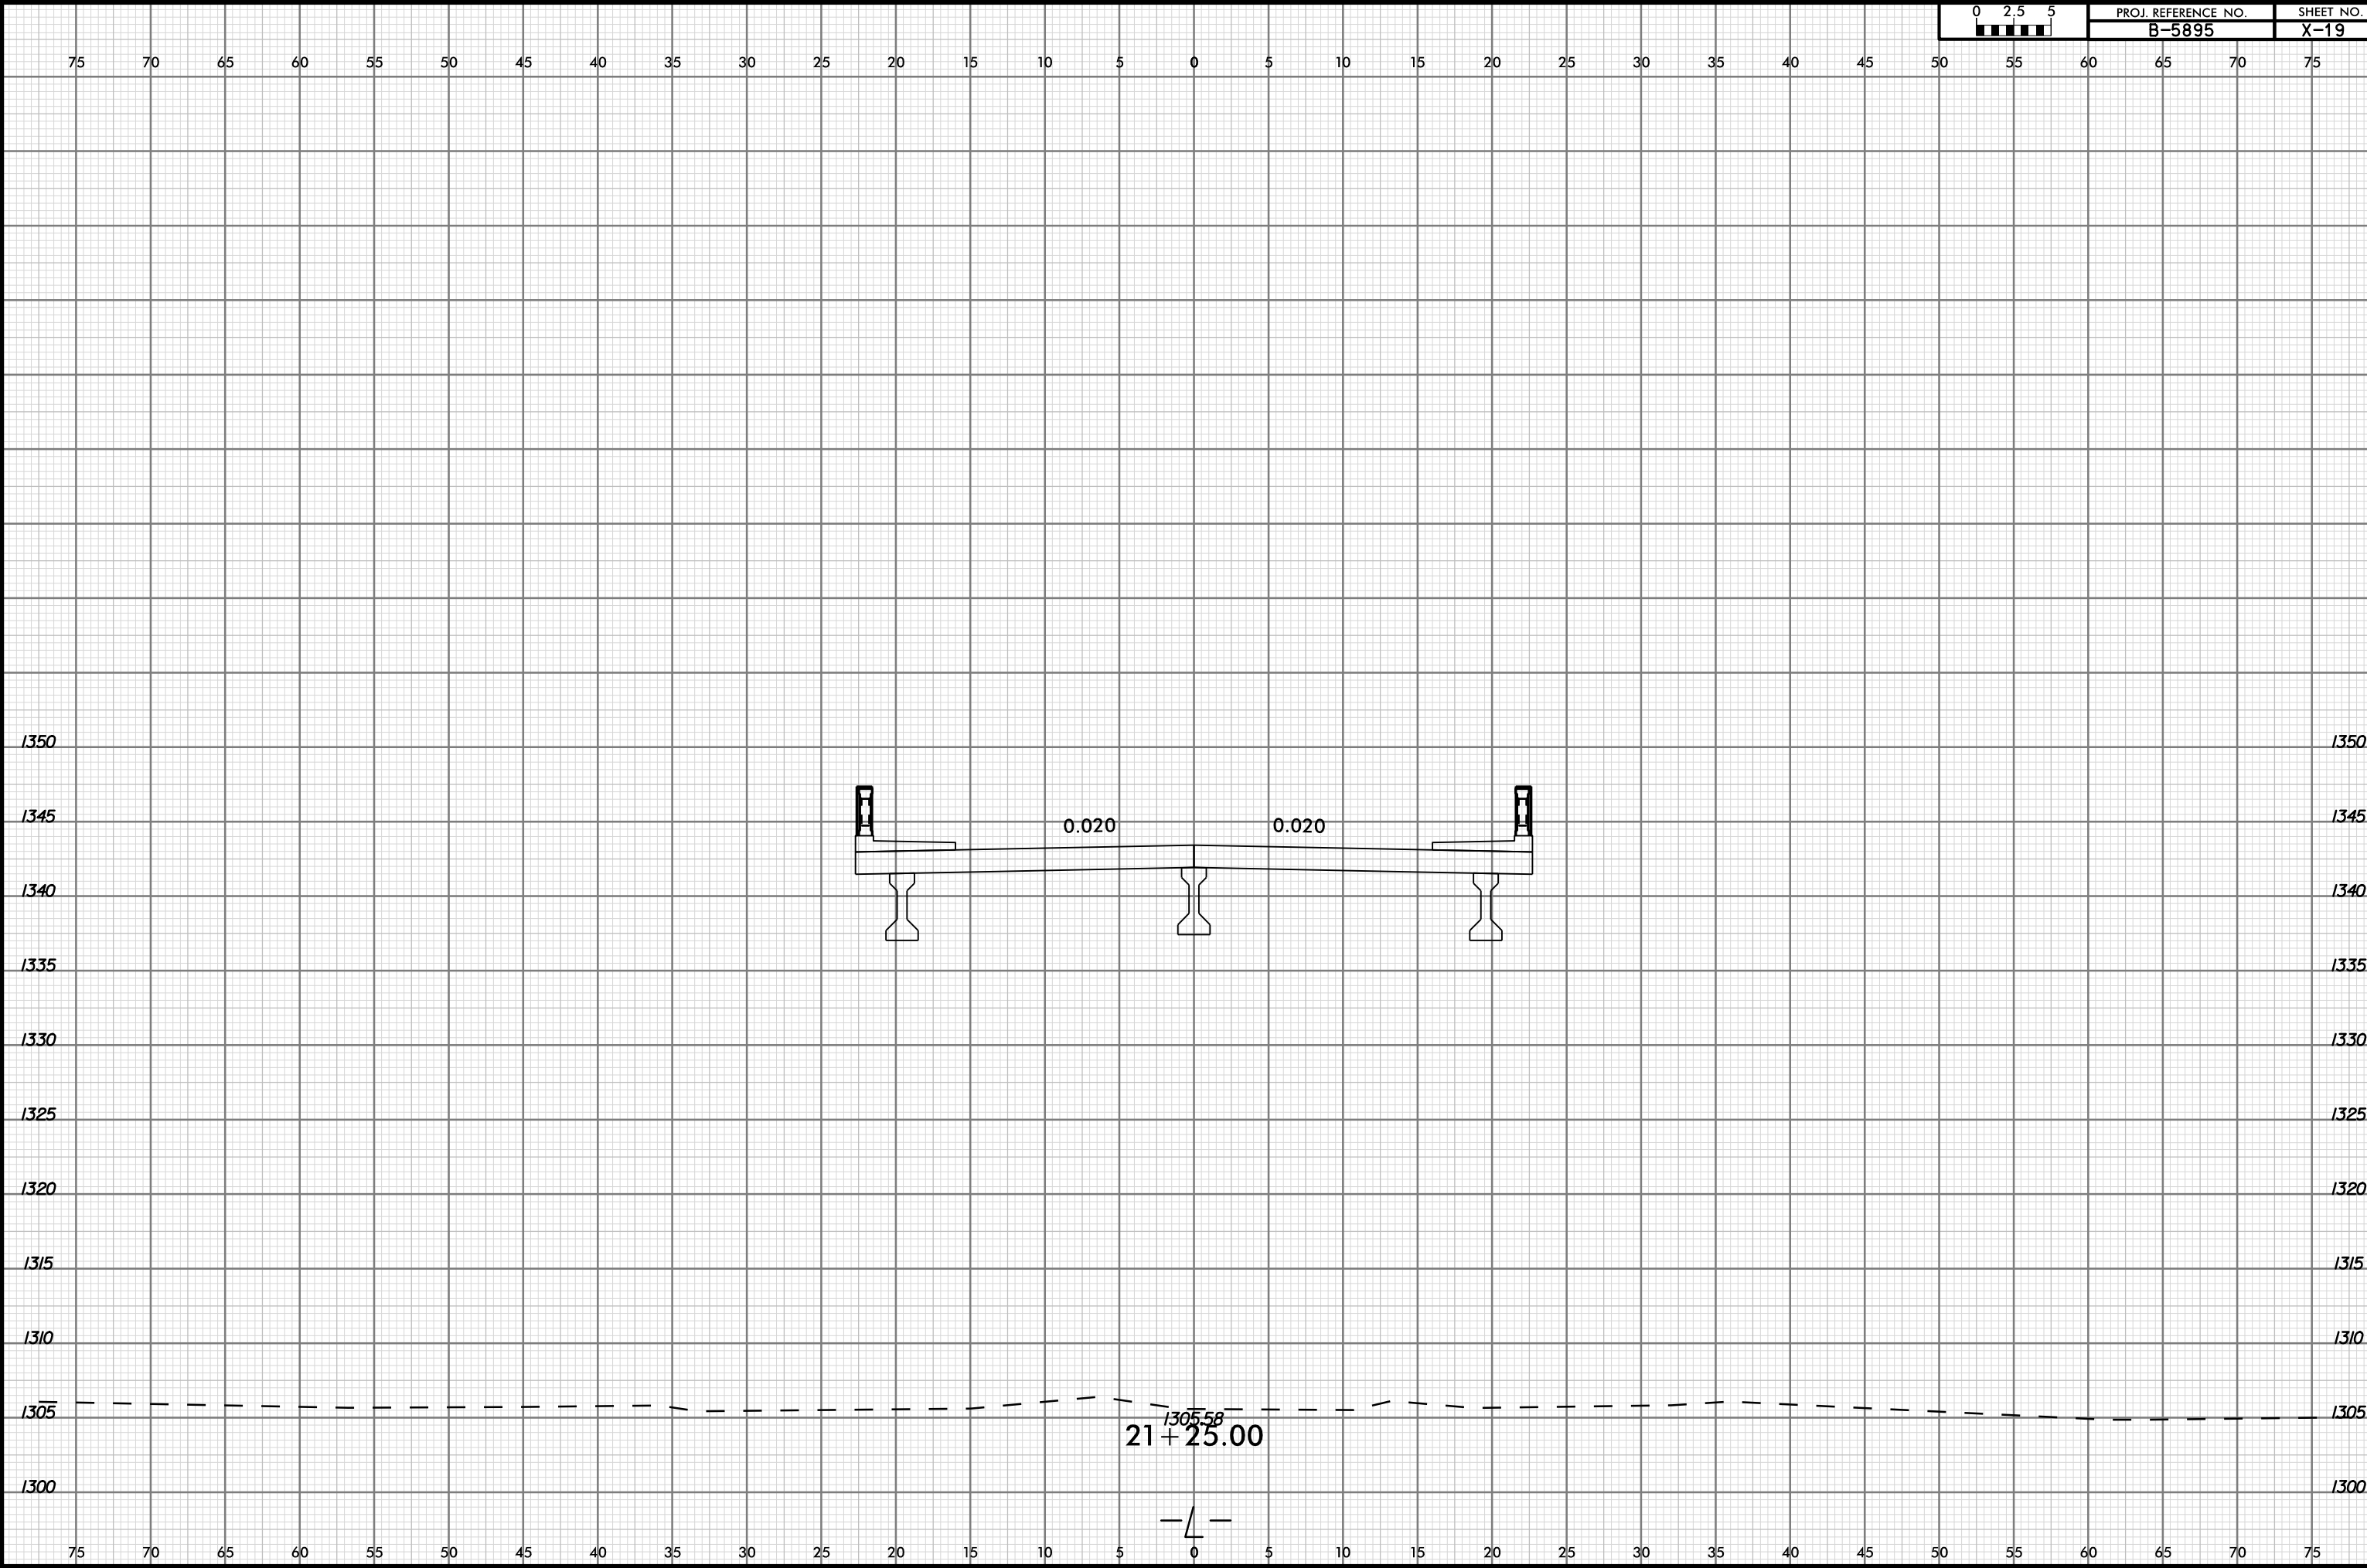


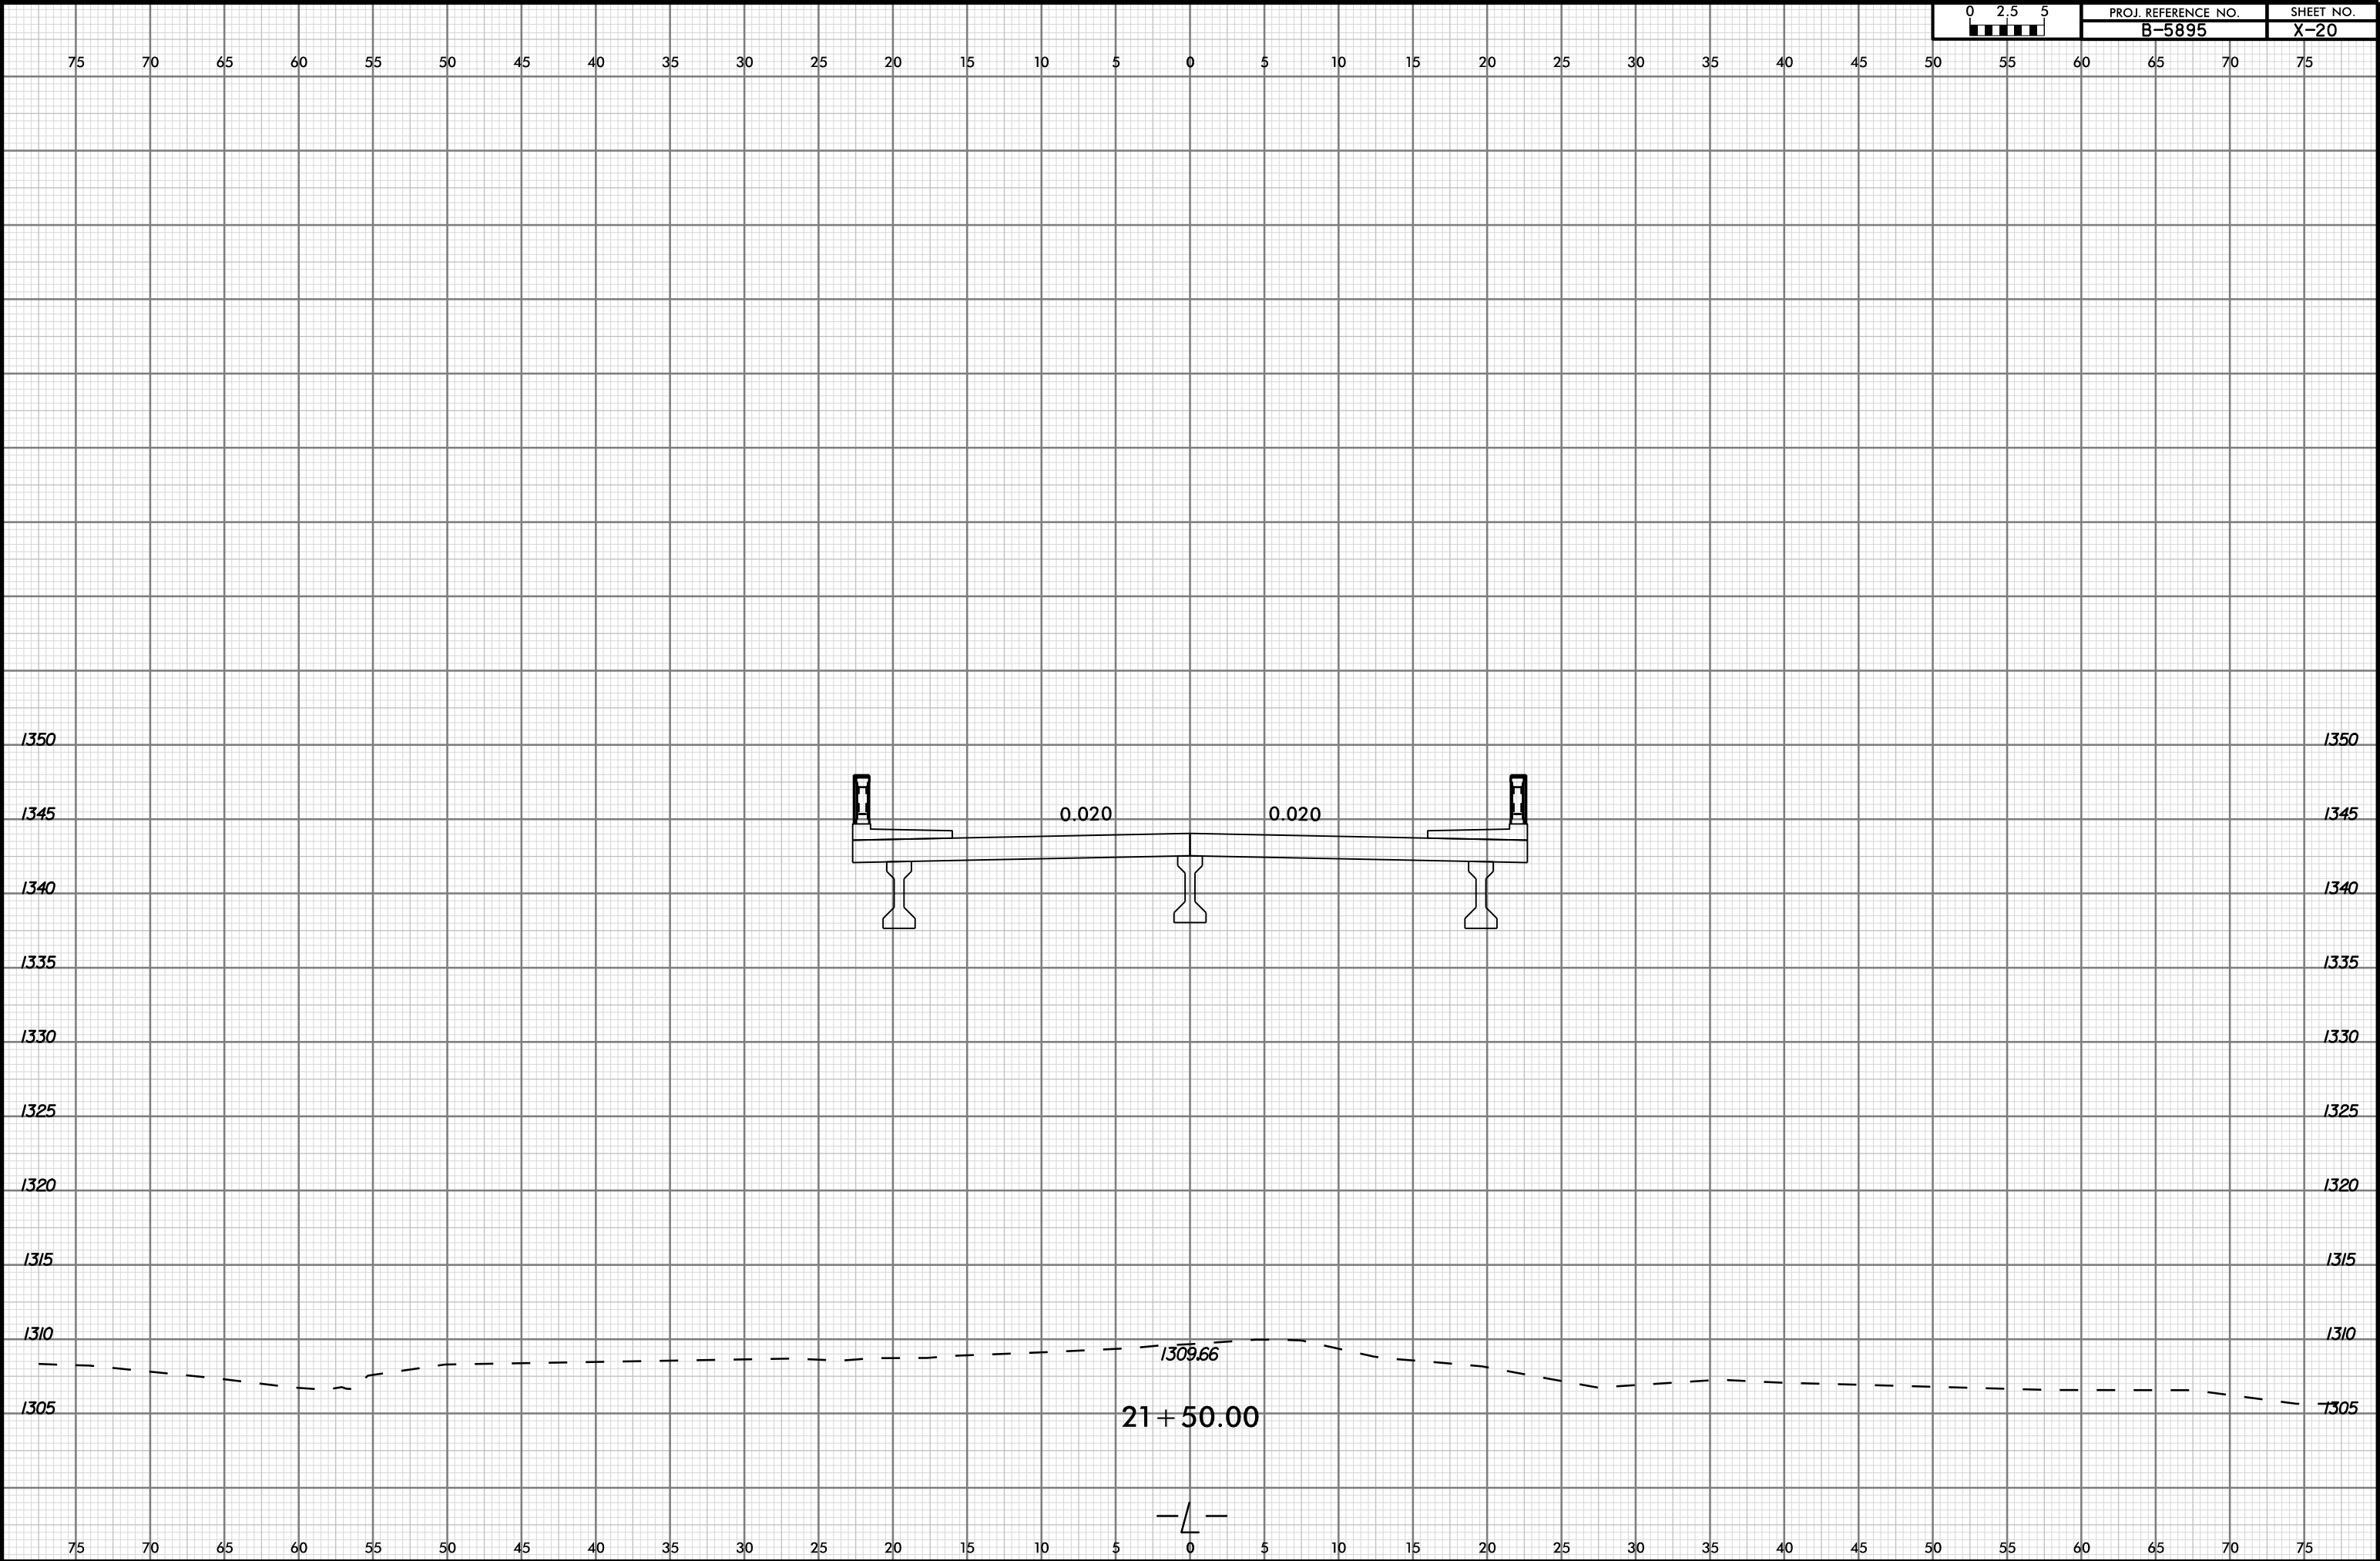


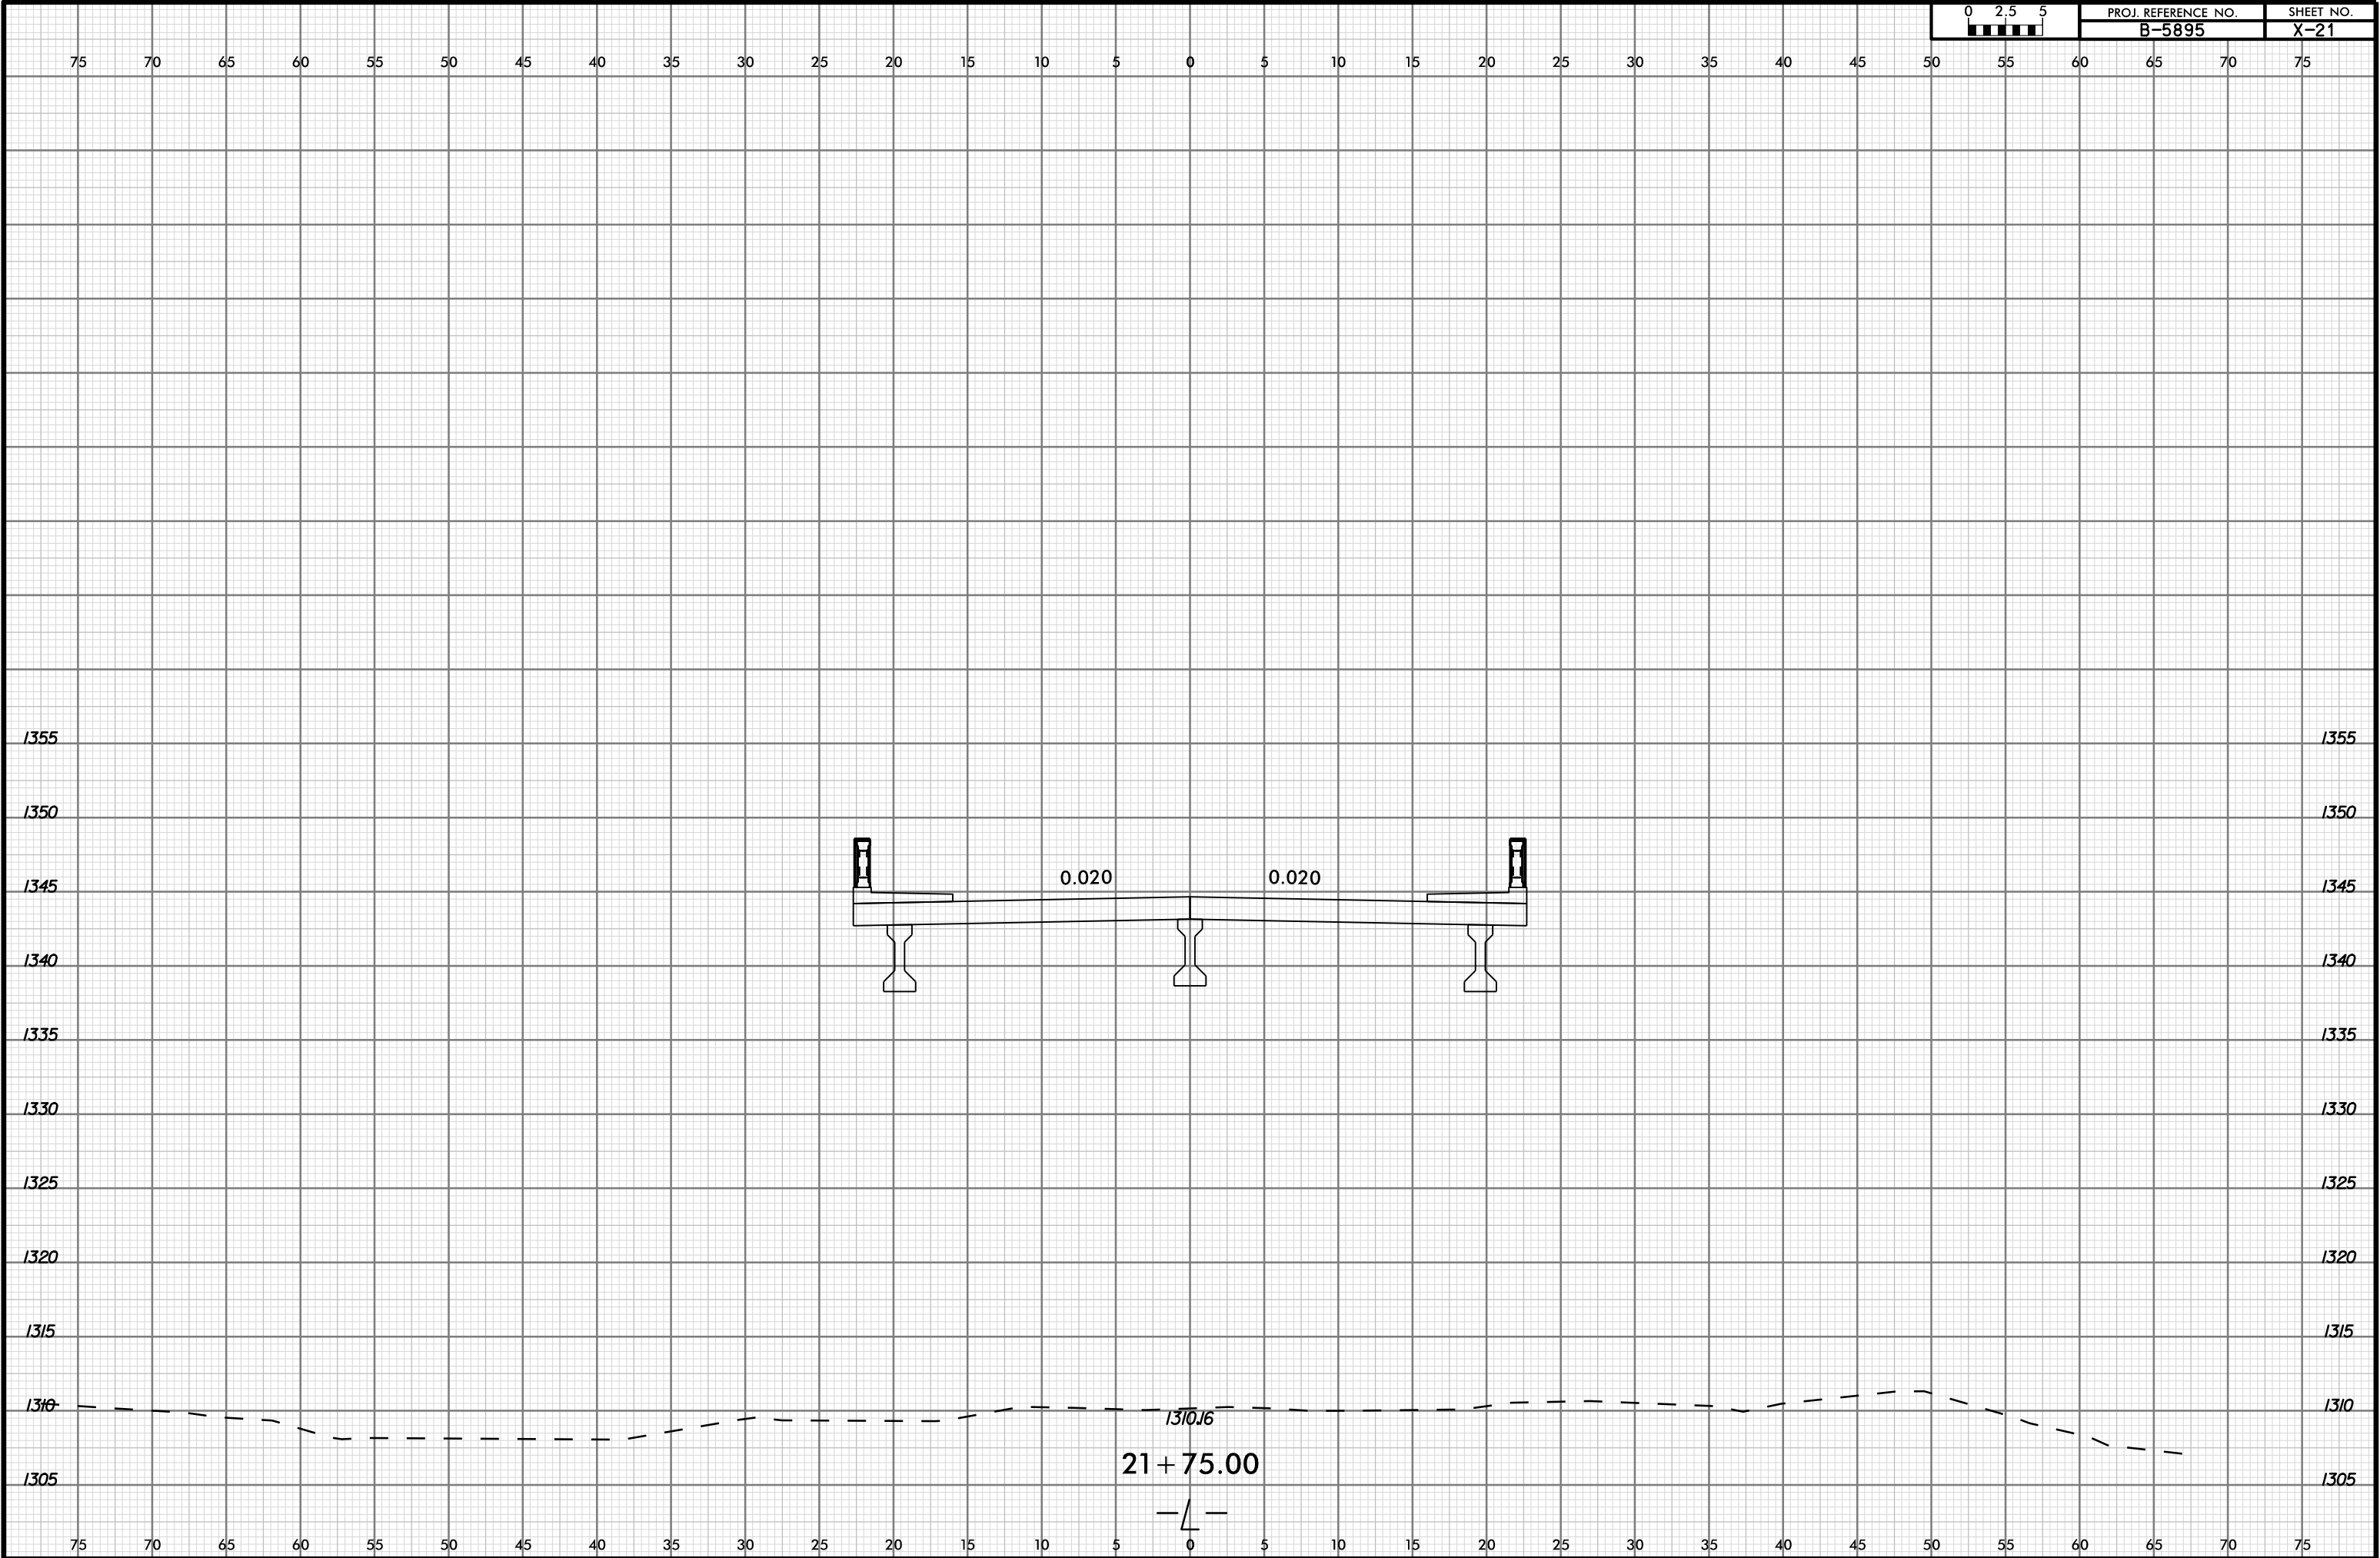


6/23/16

7/11/2024
J:\18895068-15 B-5895 Bridge 67 over French Broad\Roadway\CorridorModeling\65895_rdy_xpl.dgn
US0067020

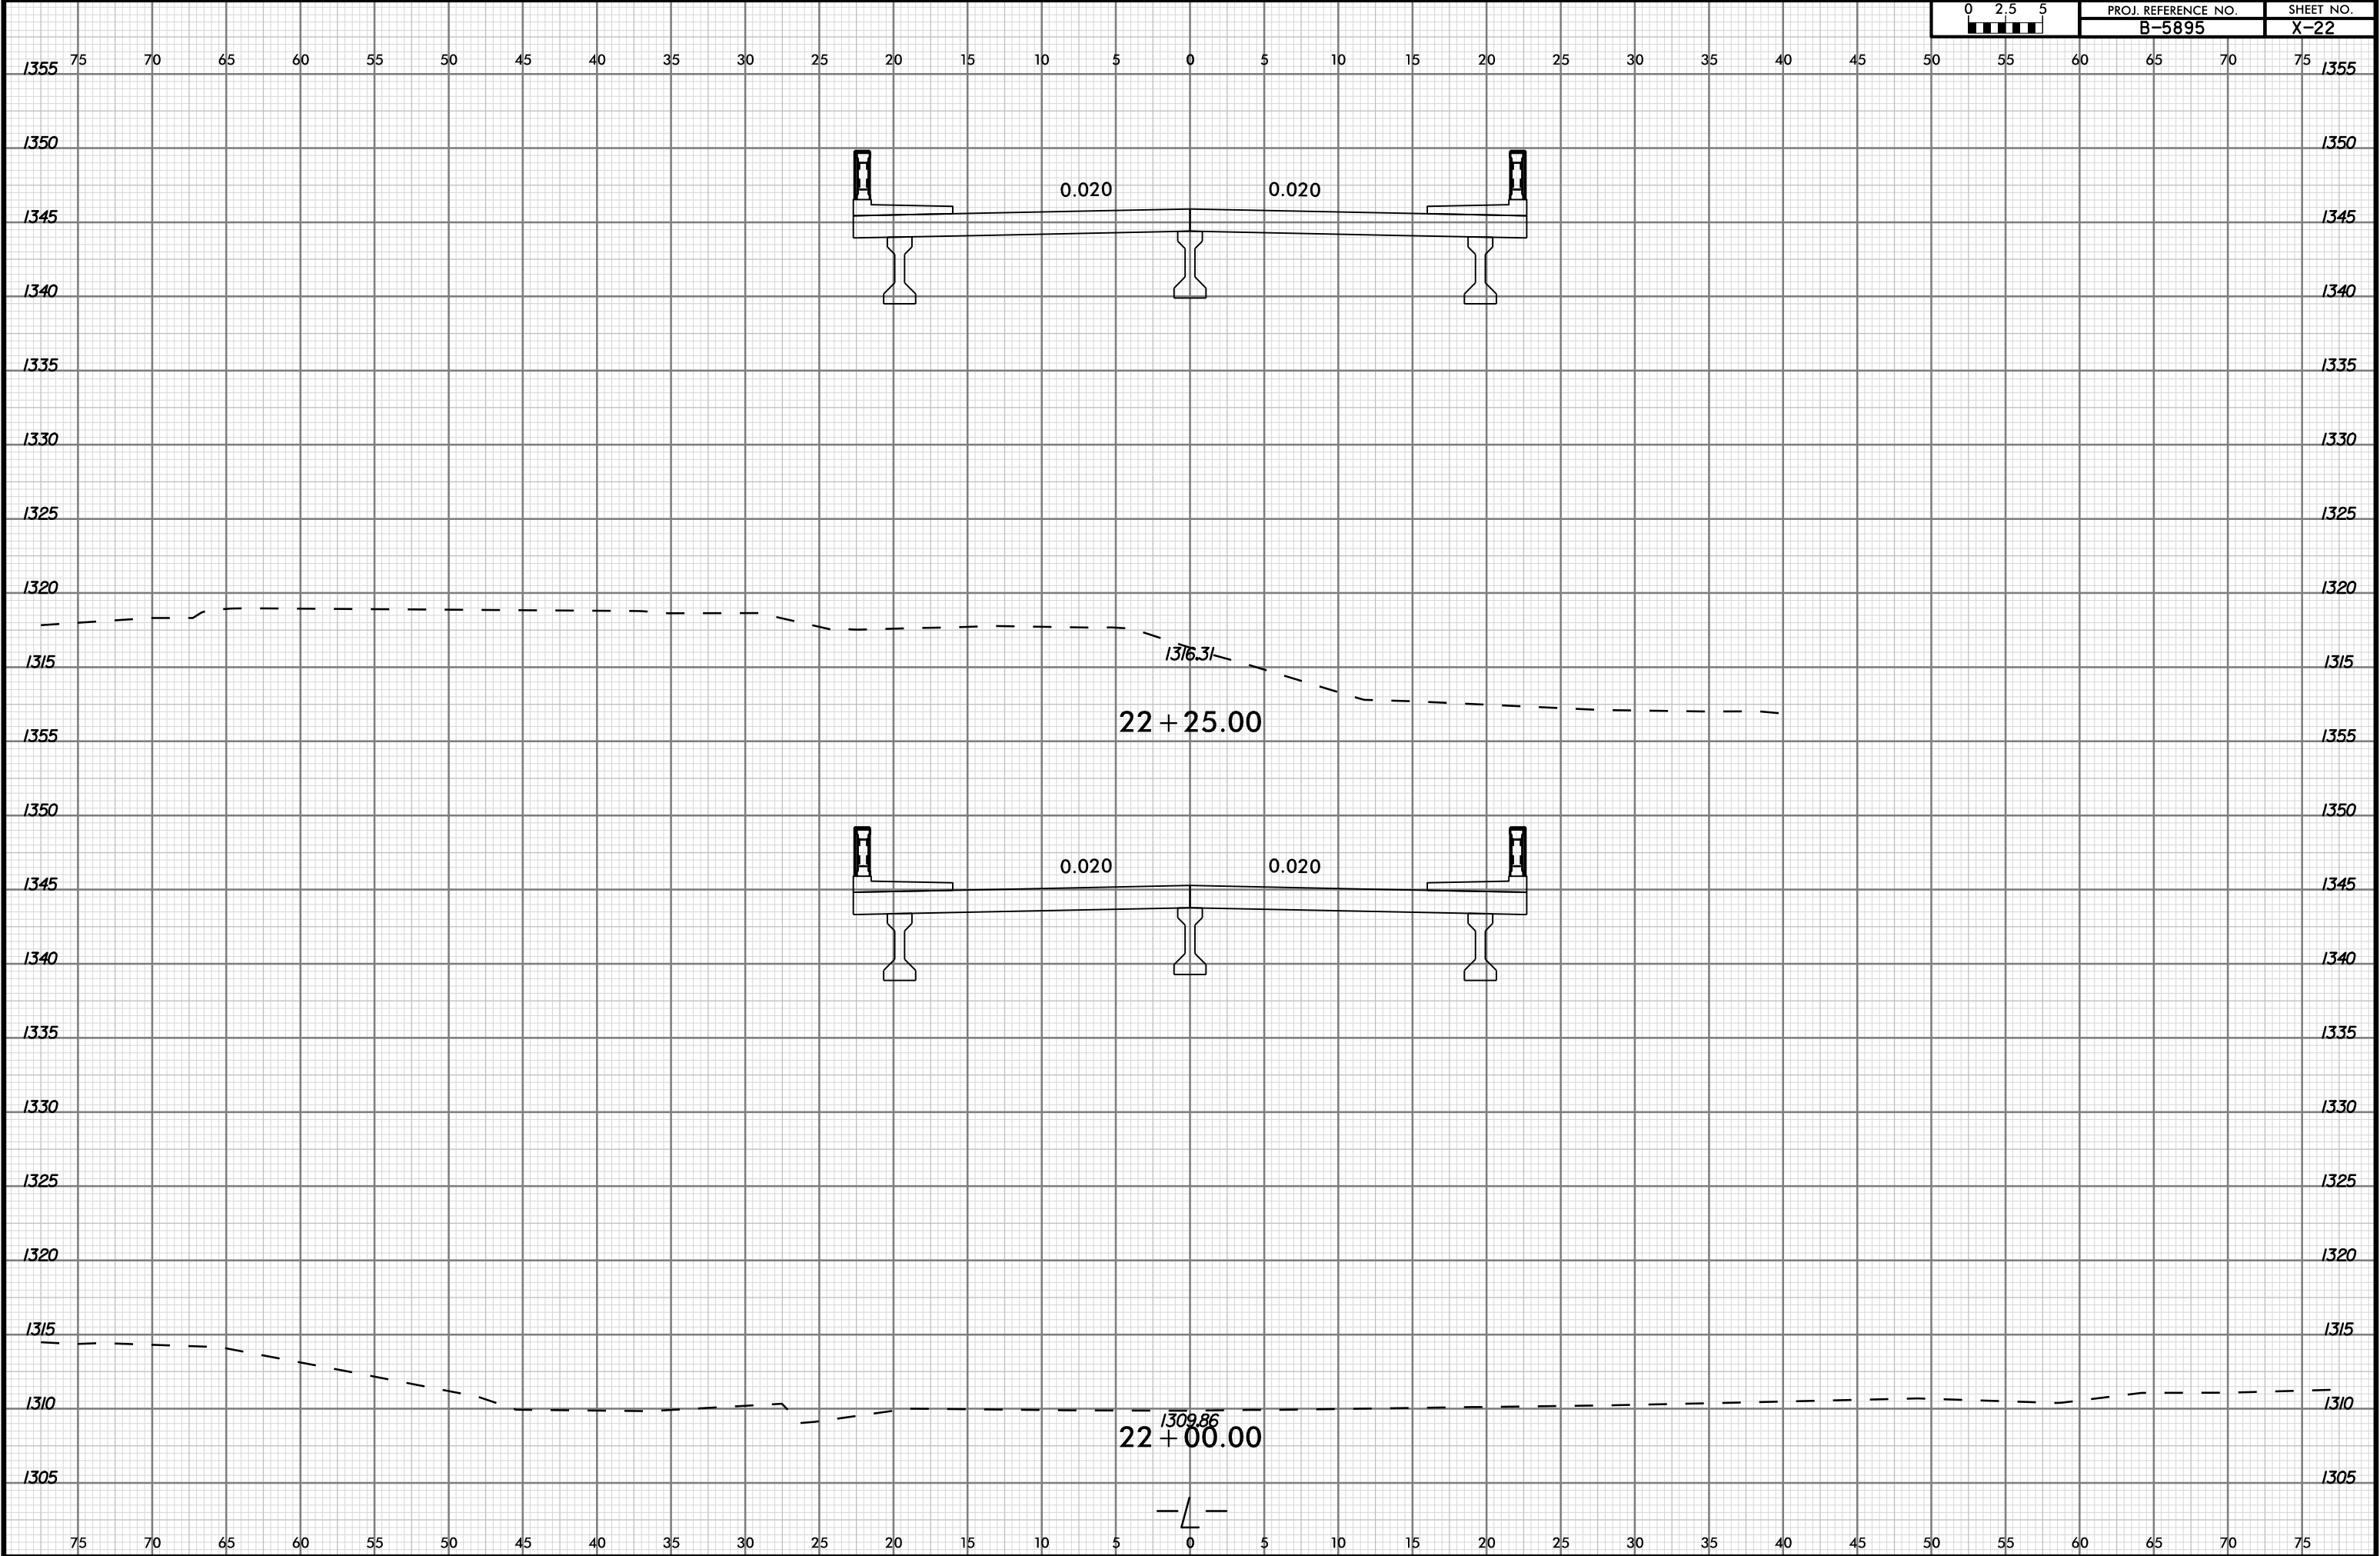


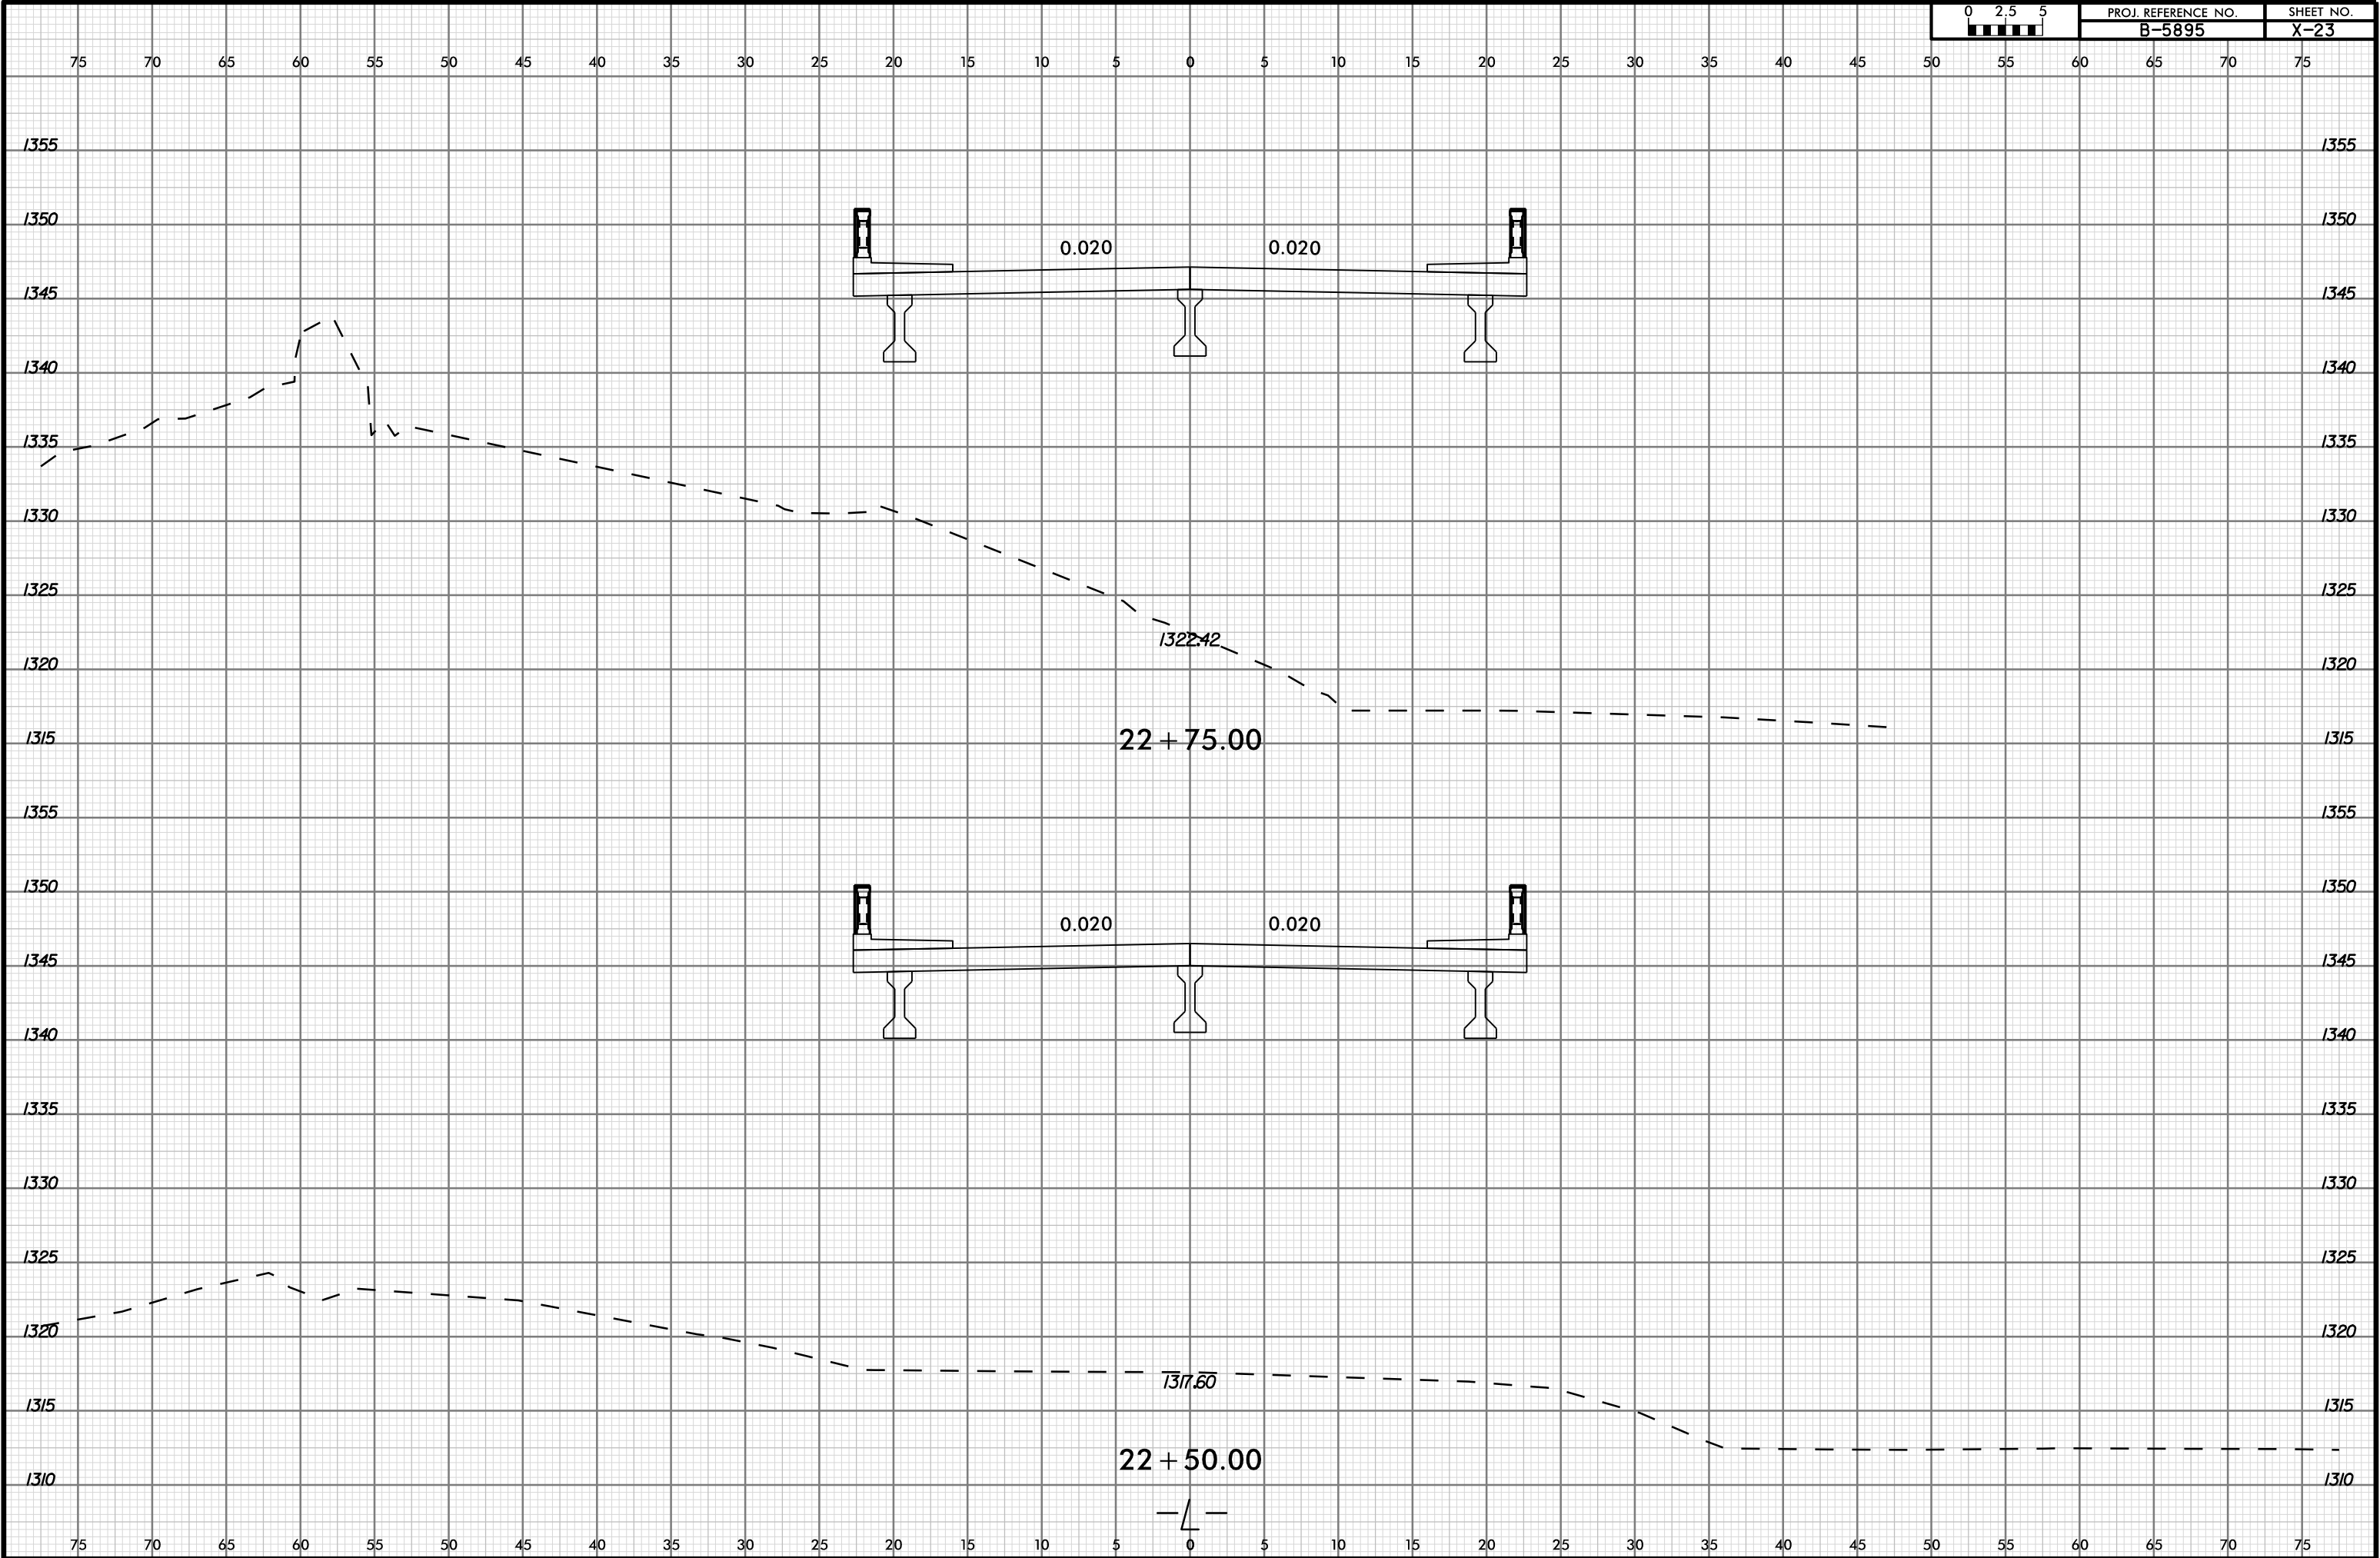


6/23/16

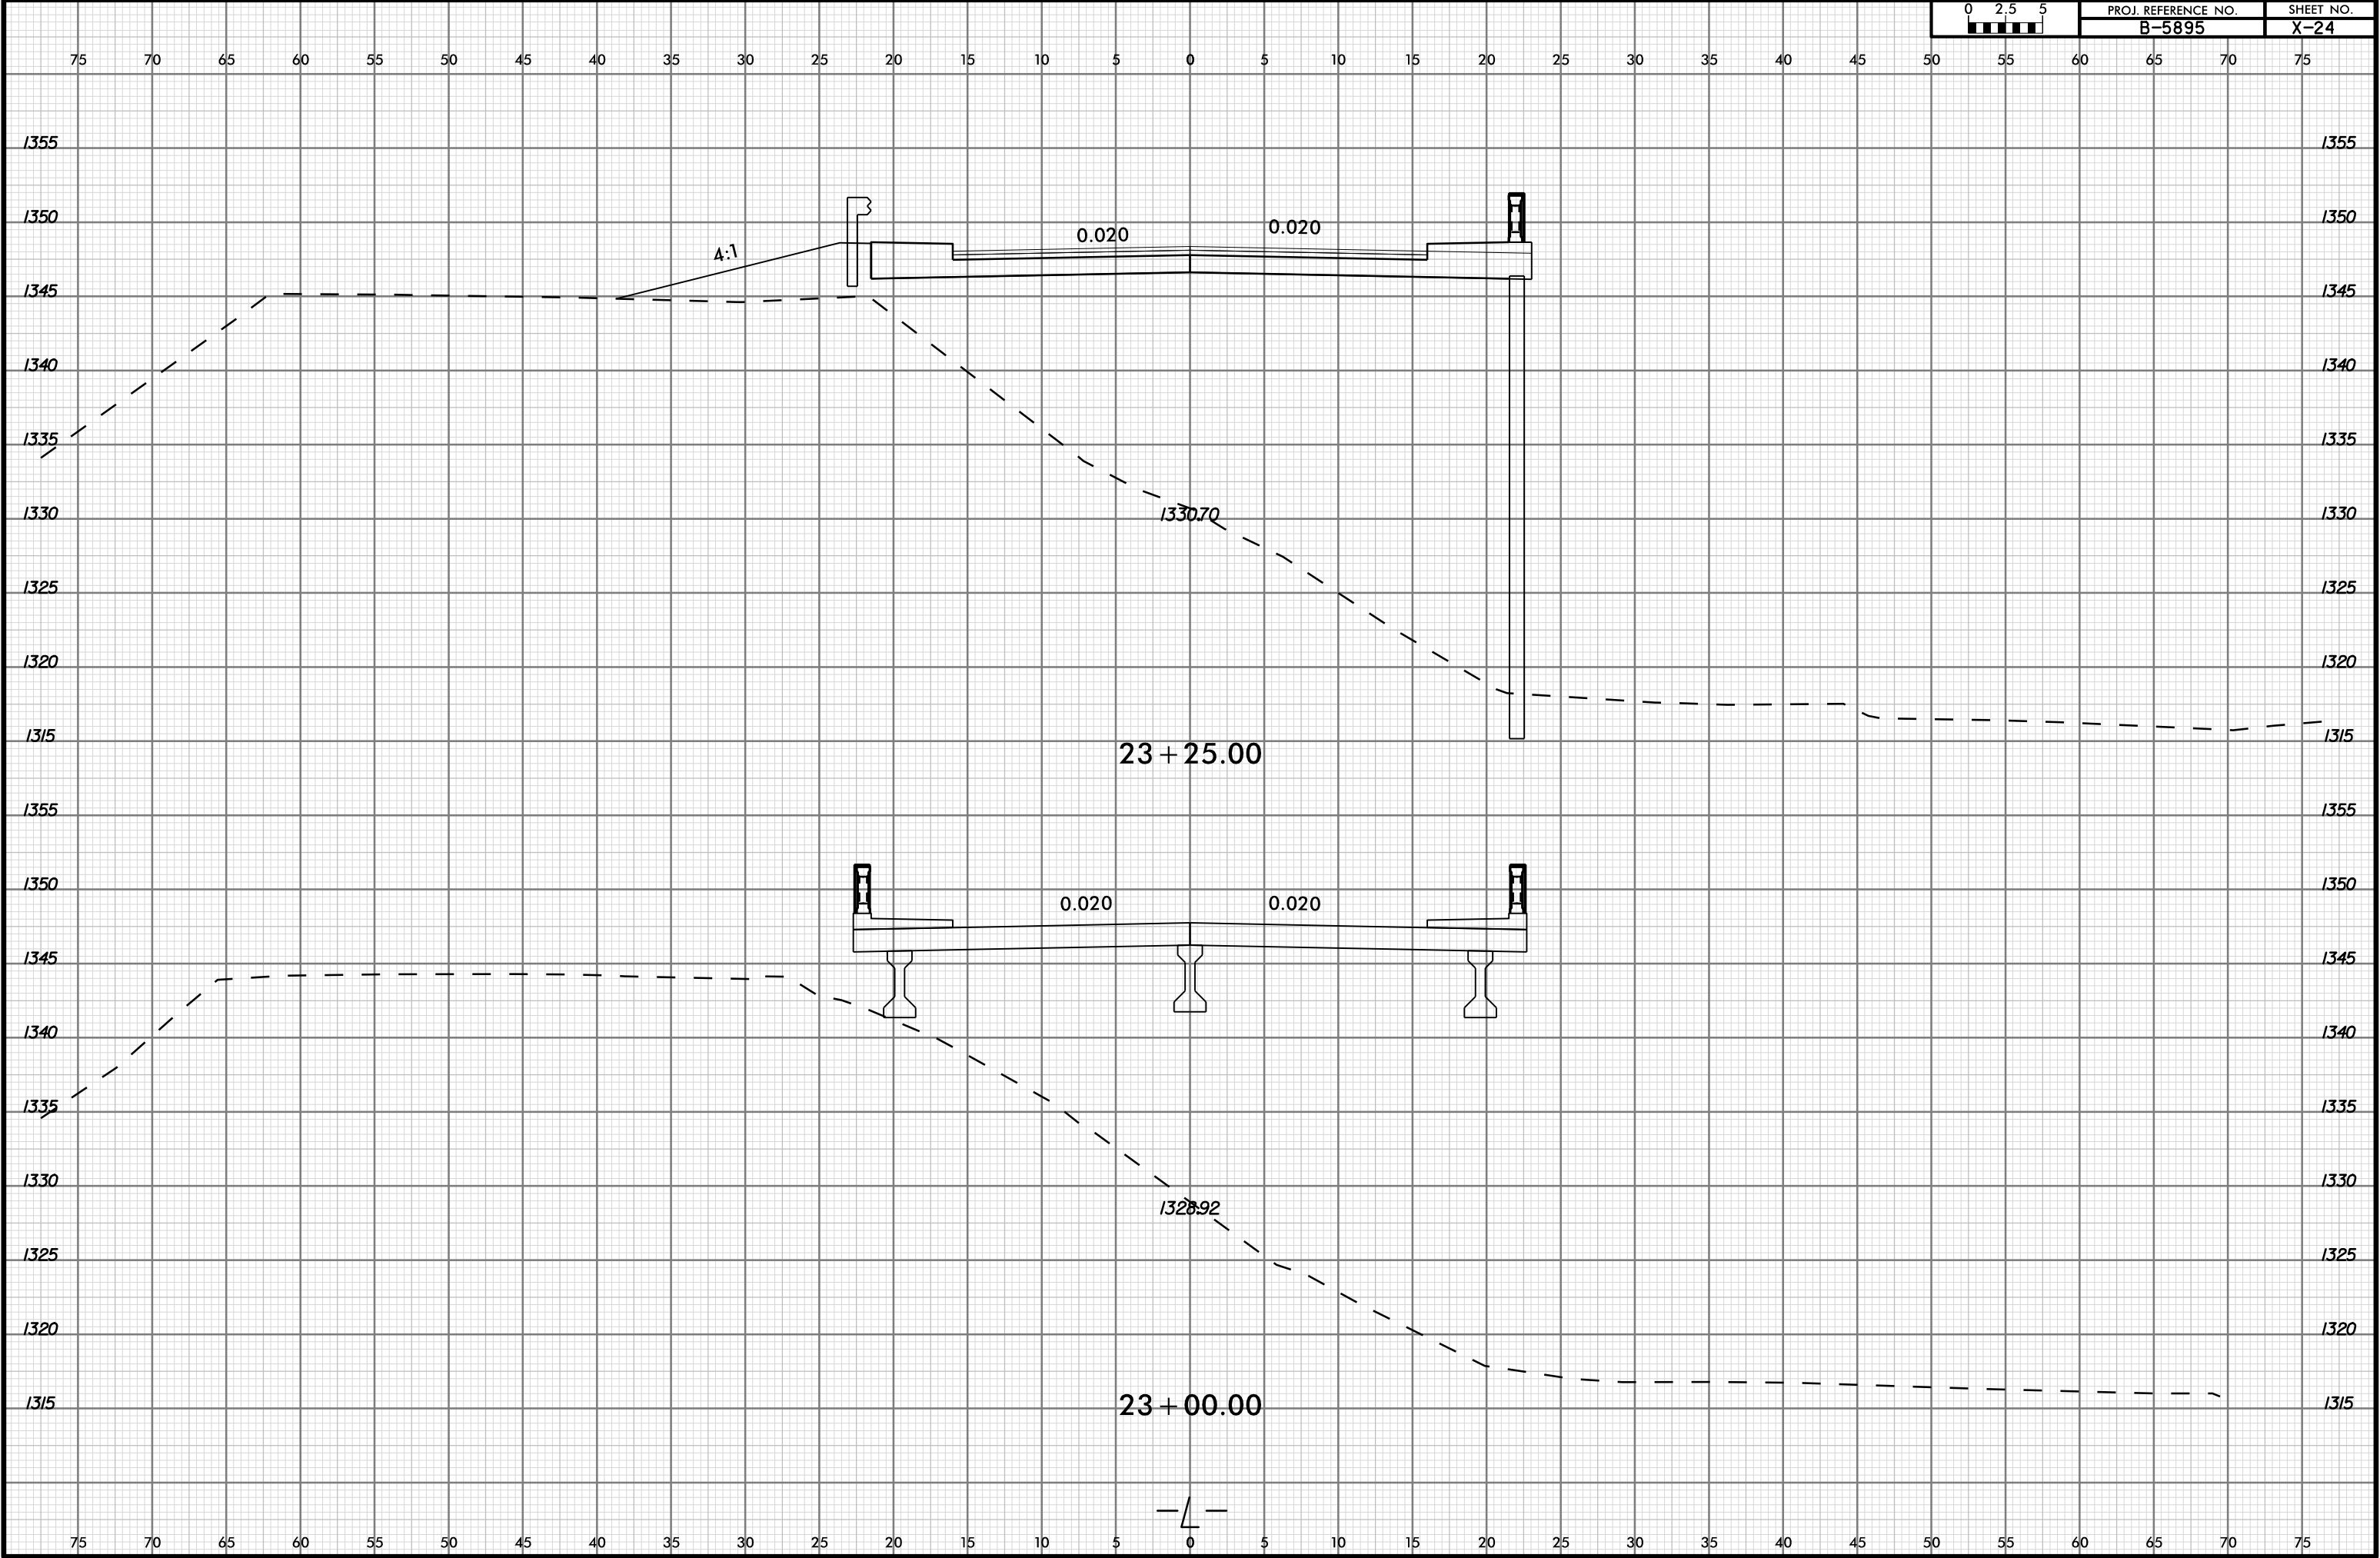


6/23/16

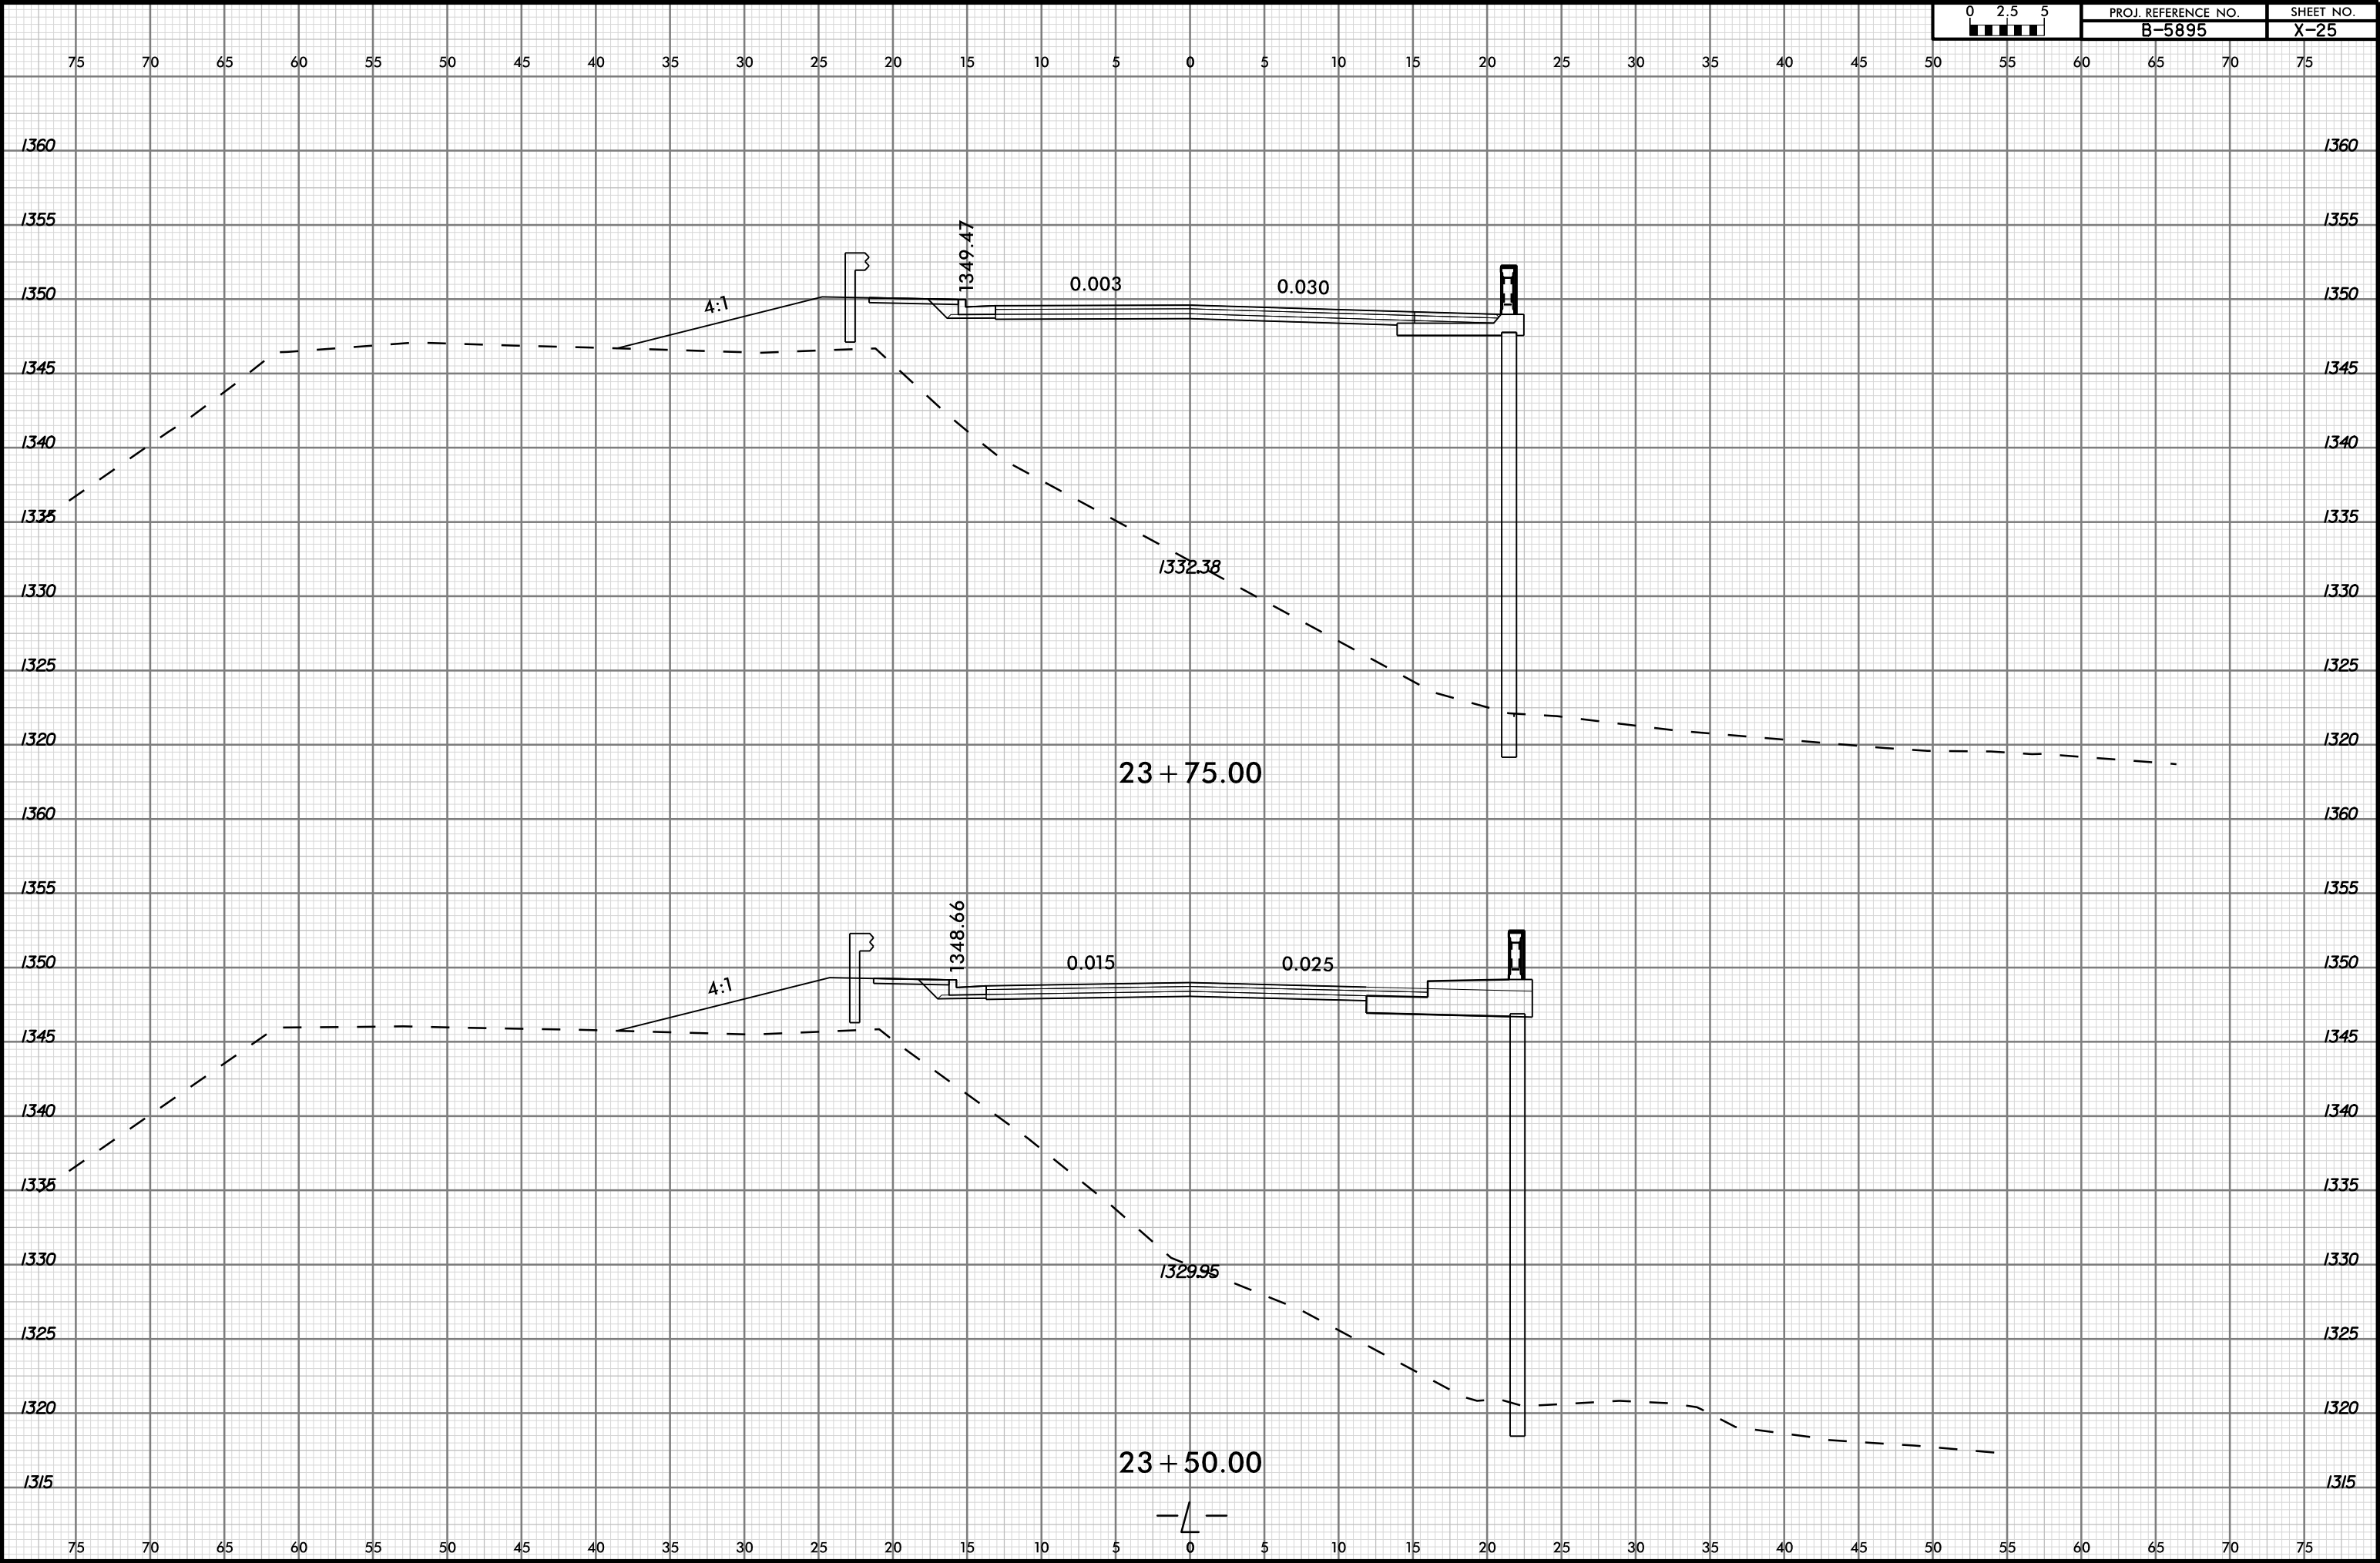

6/23/16

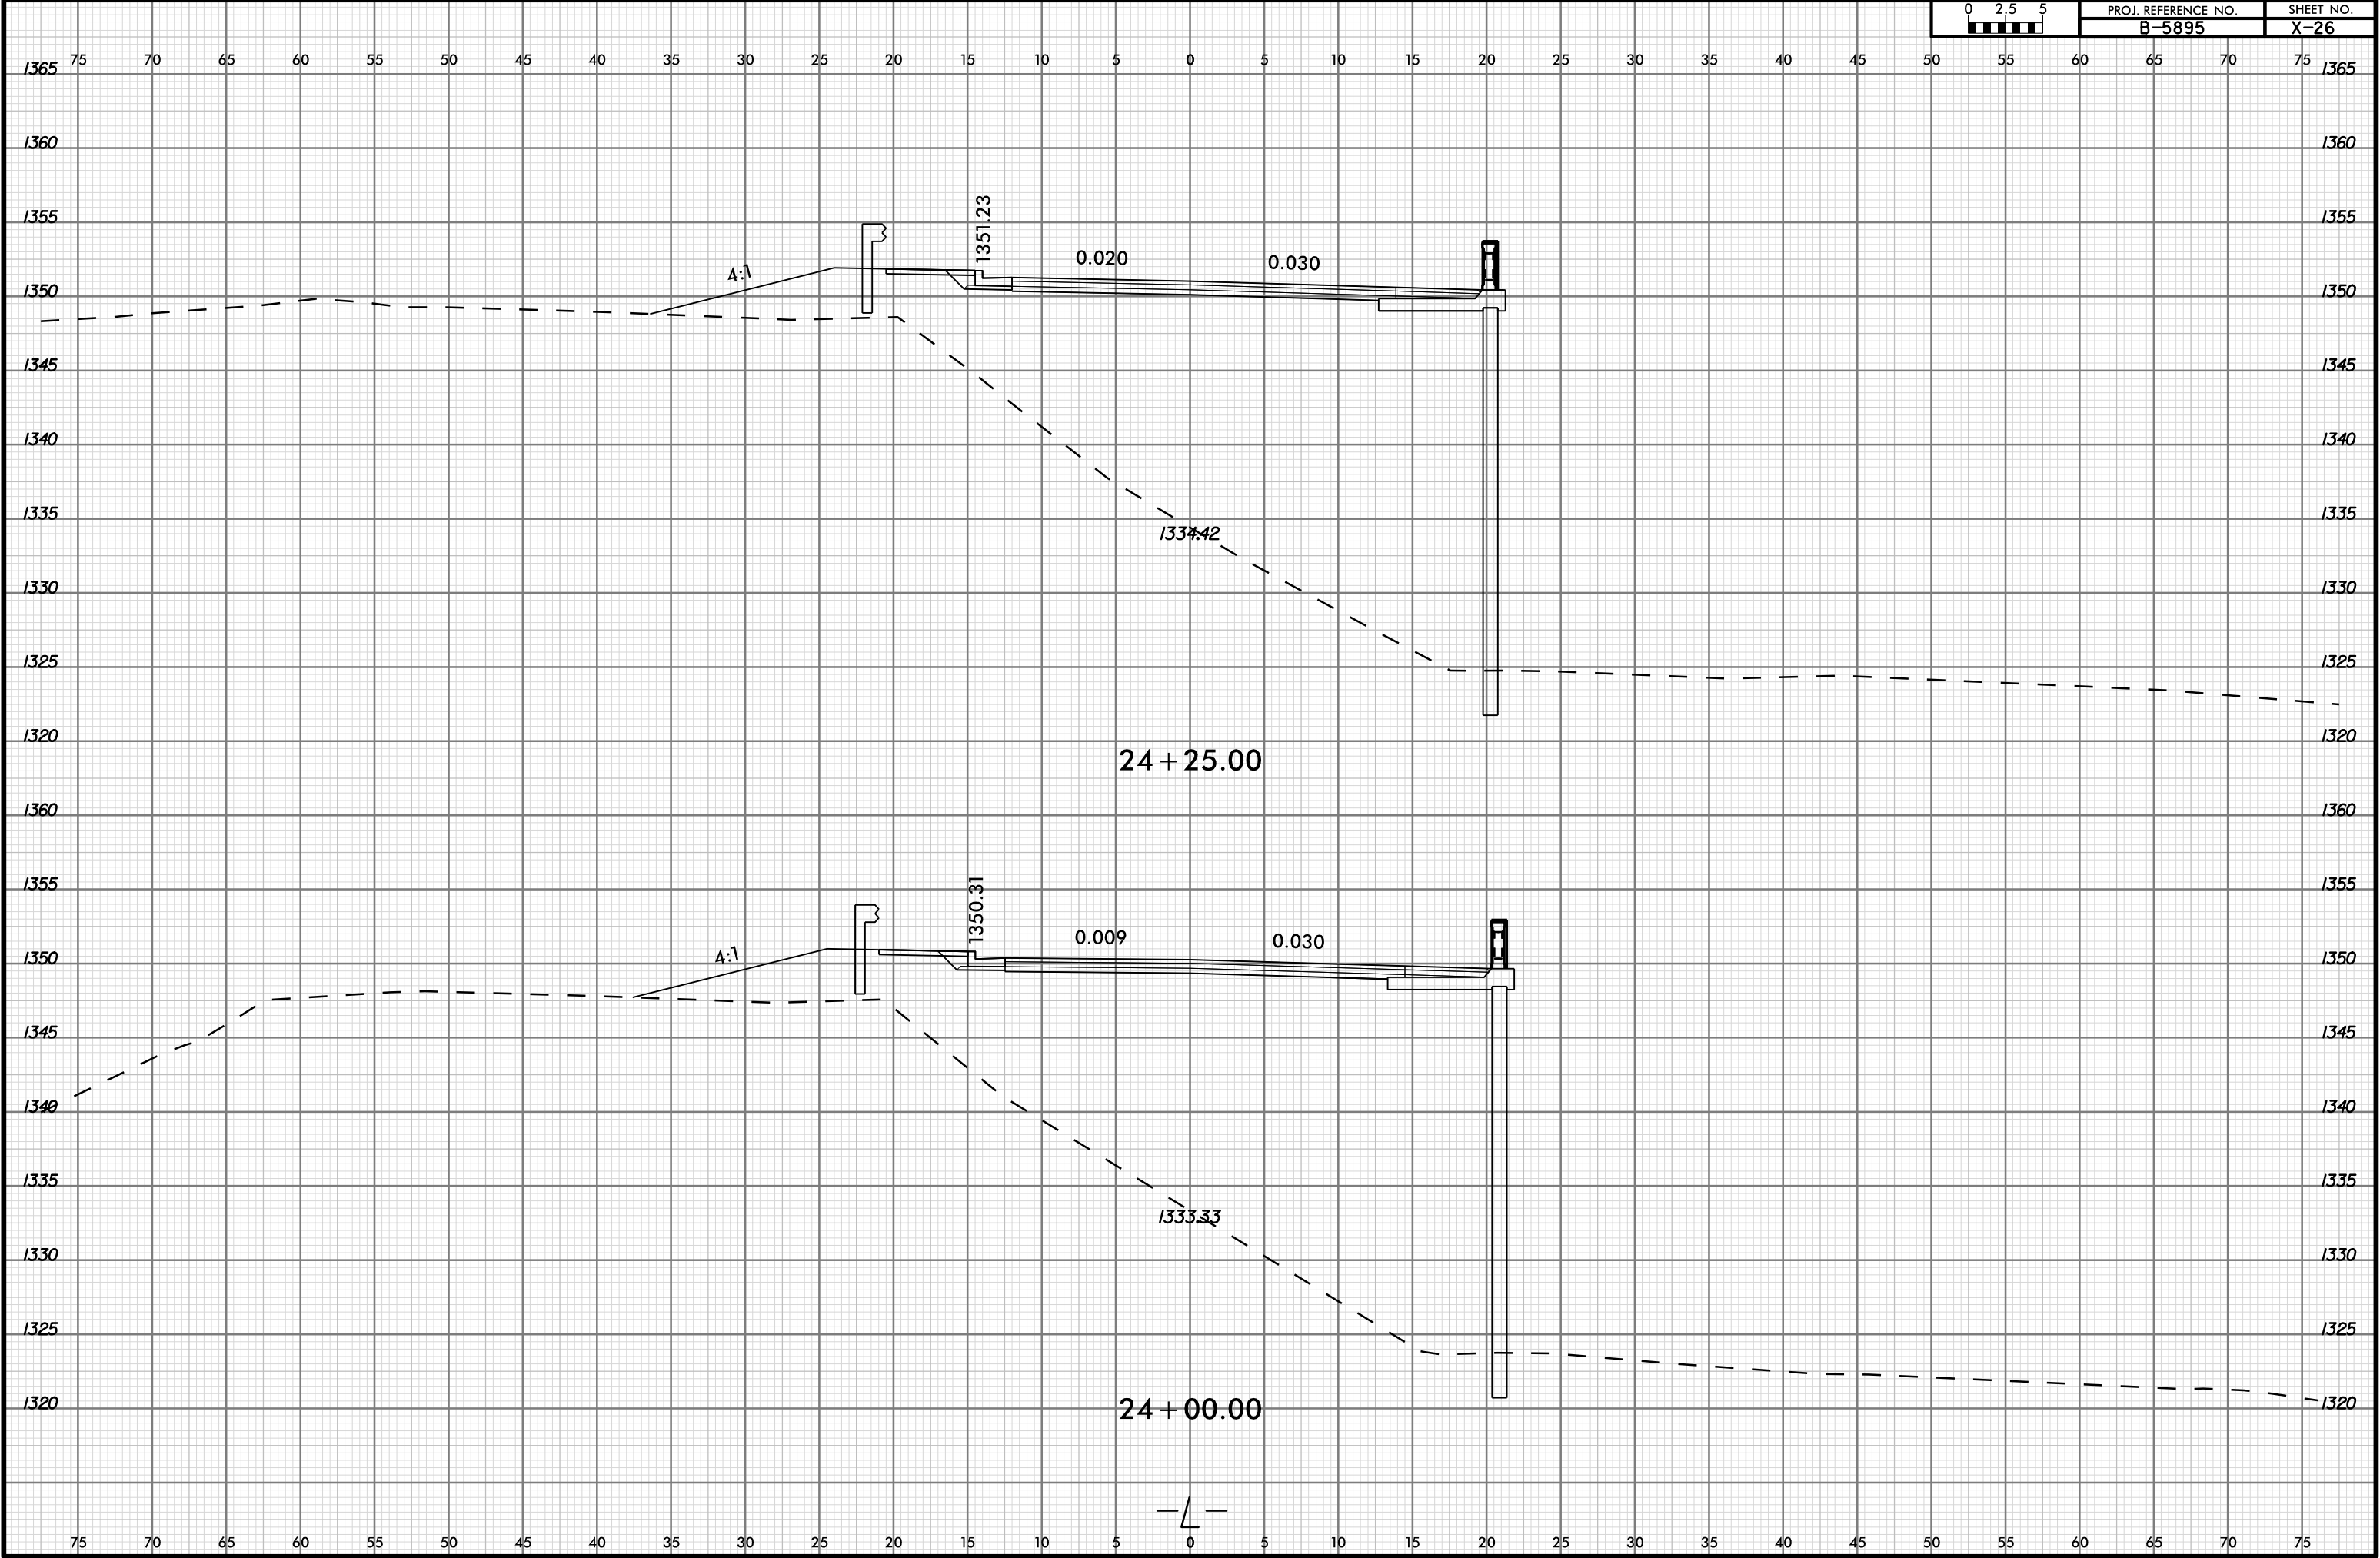


6/23/16

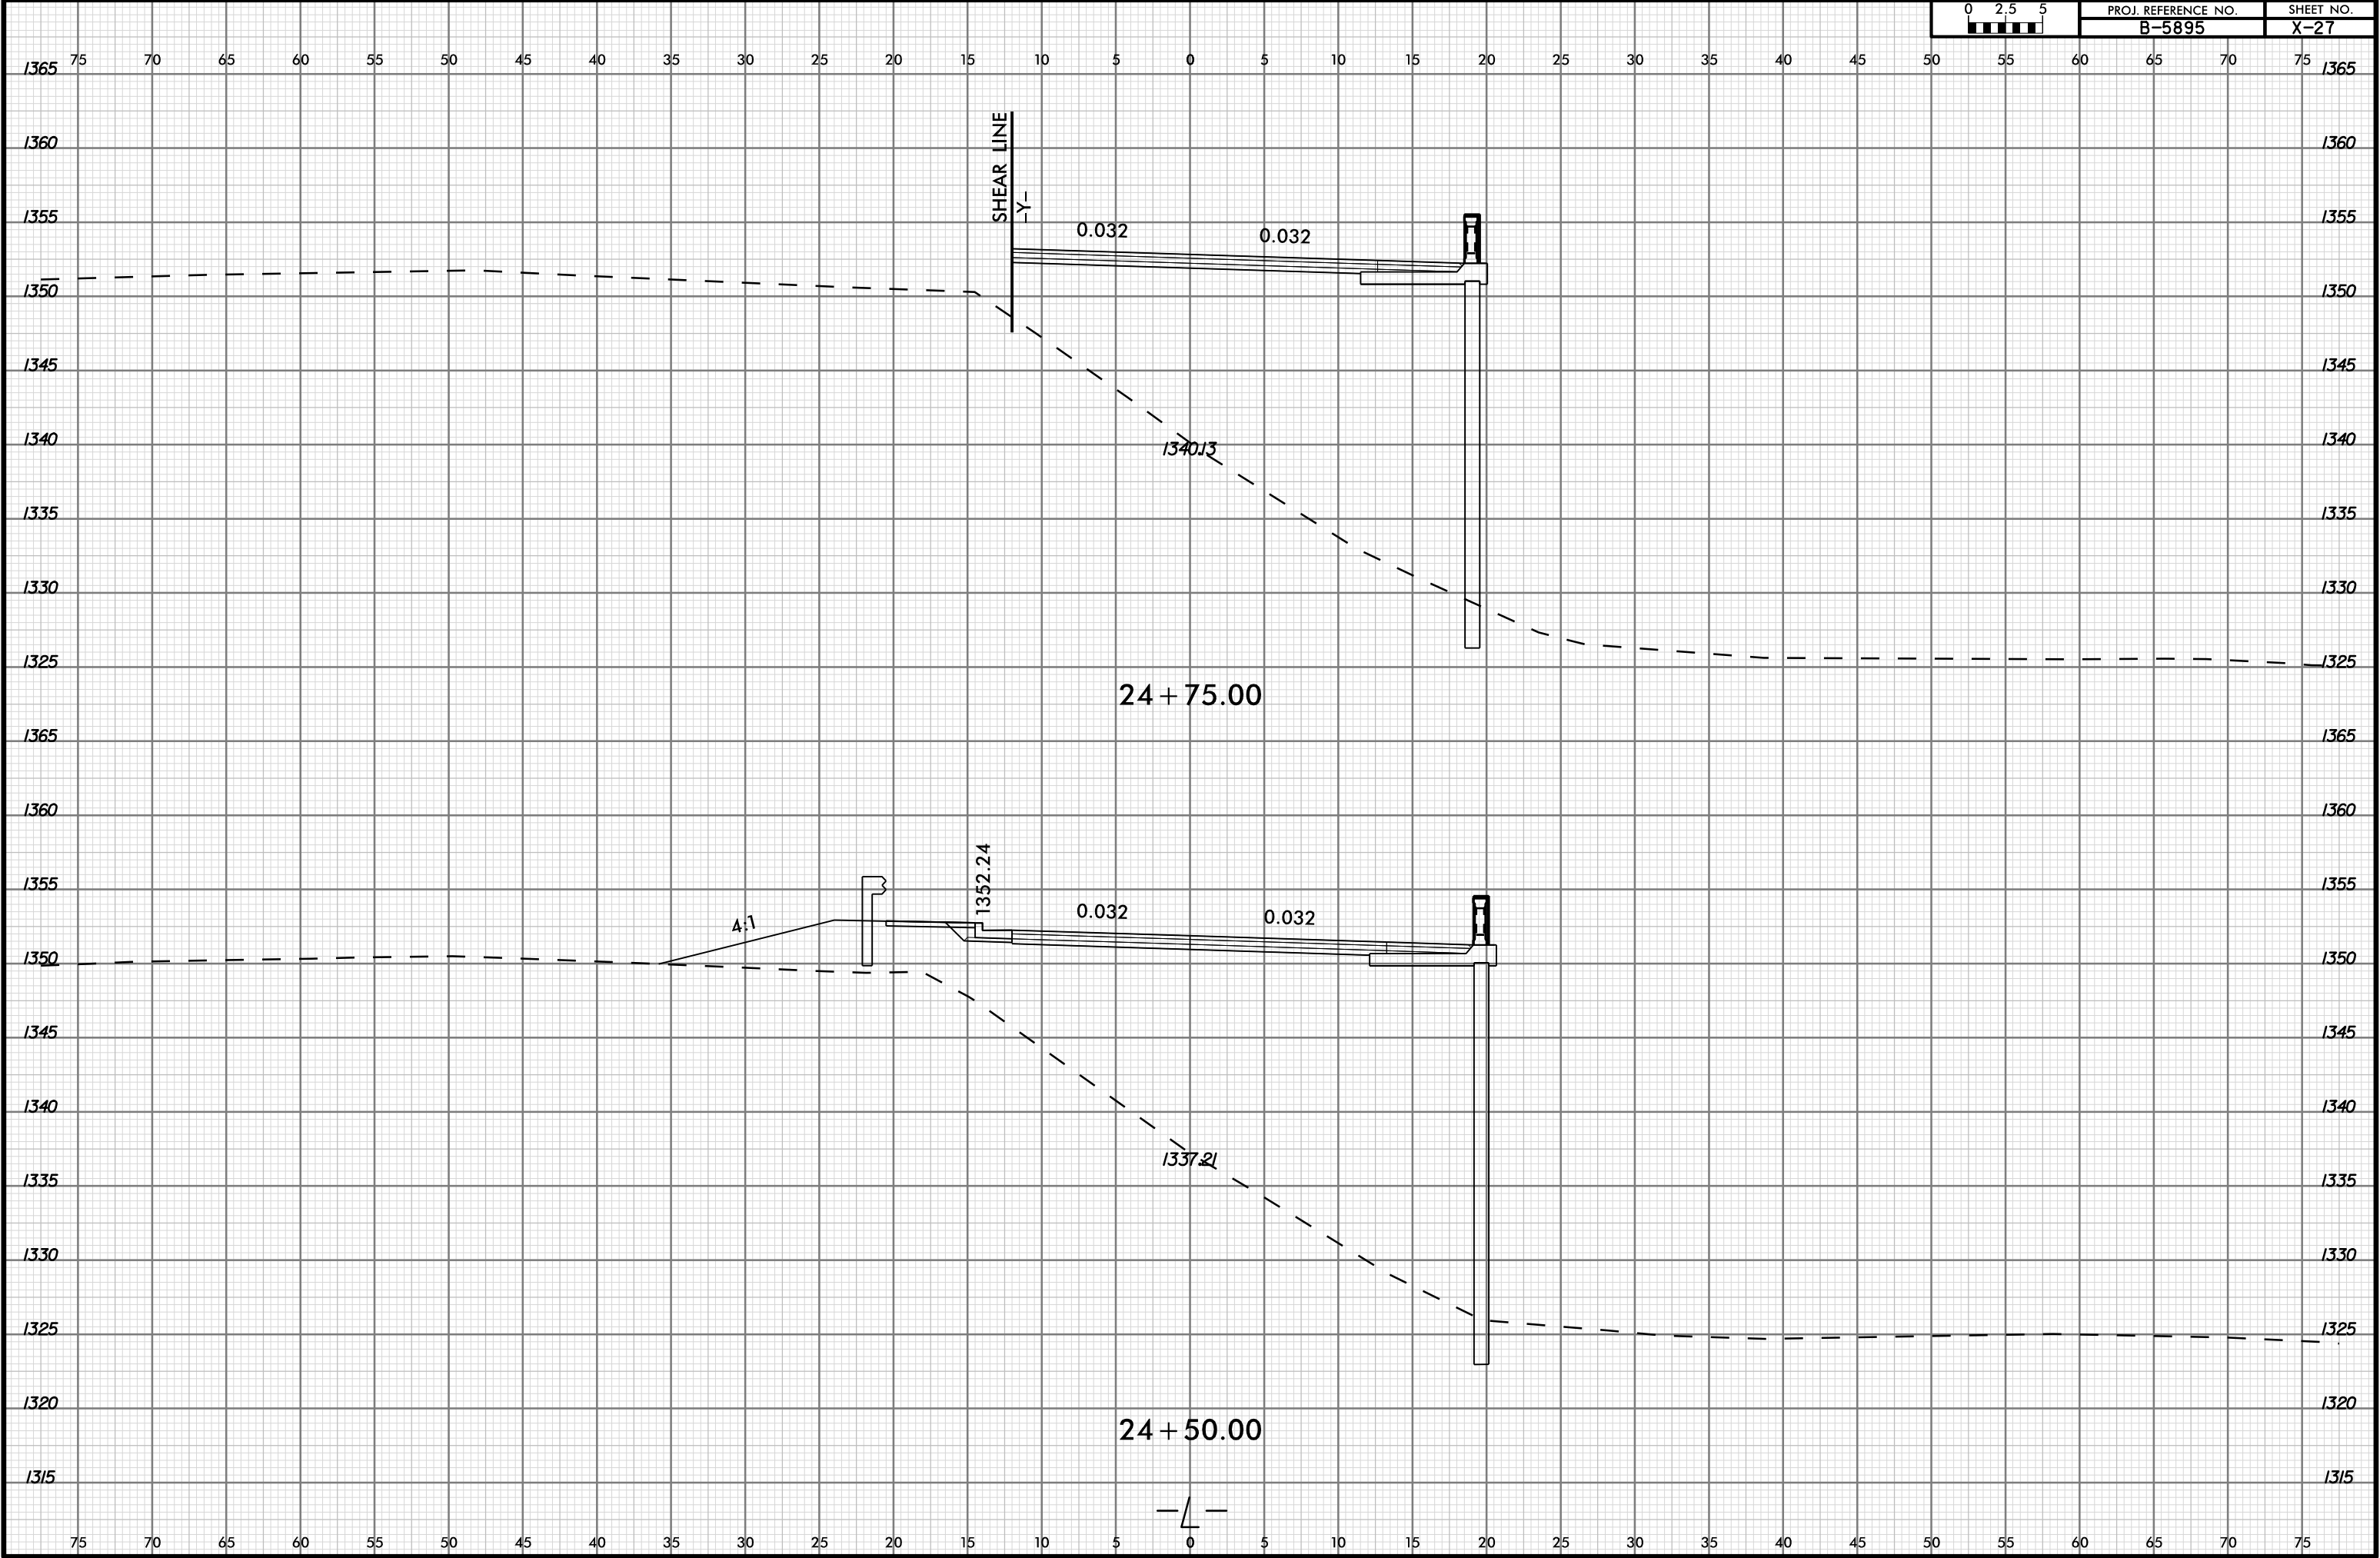


6/23/16

7/11/2024
J:\18895068-15 B-5895 Bridge 67 over French Broad\Roadway\CorridorModeling\65895_rdy_.xpl.dgn
US0067020

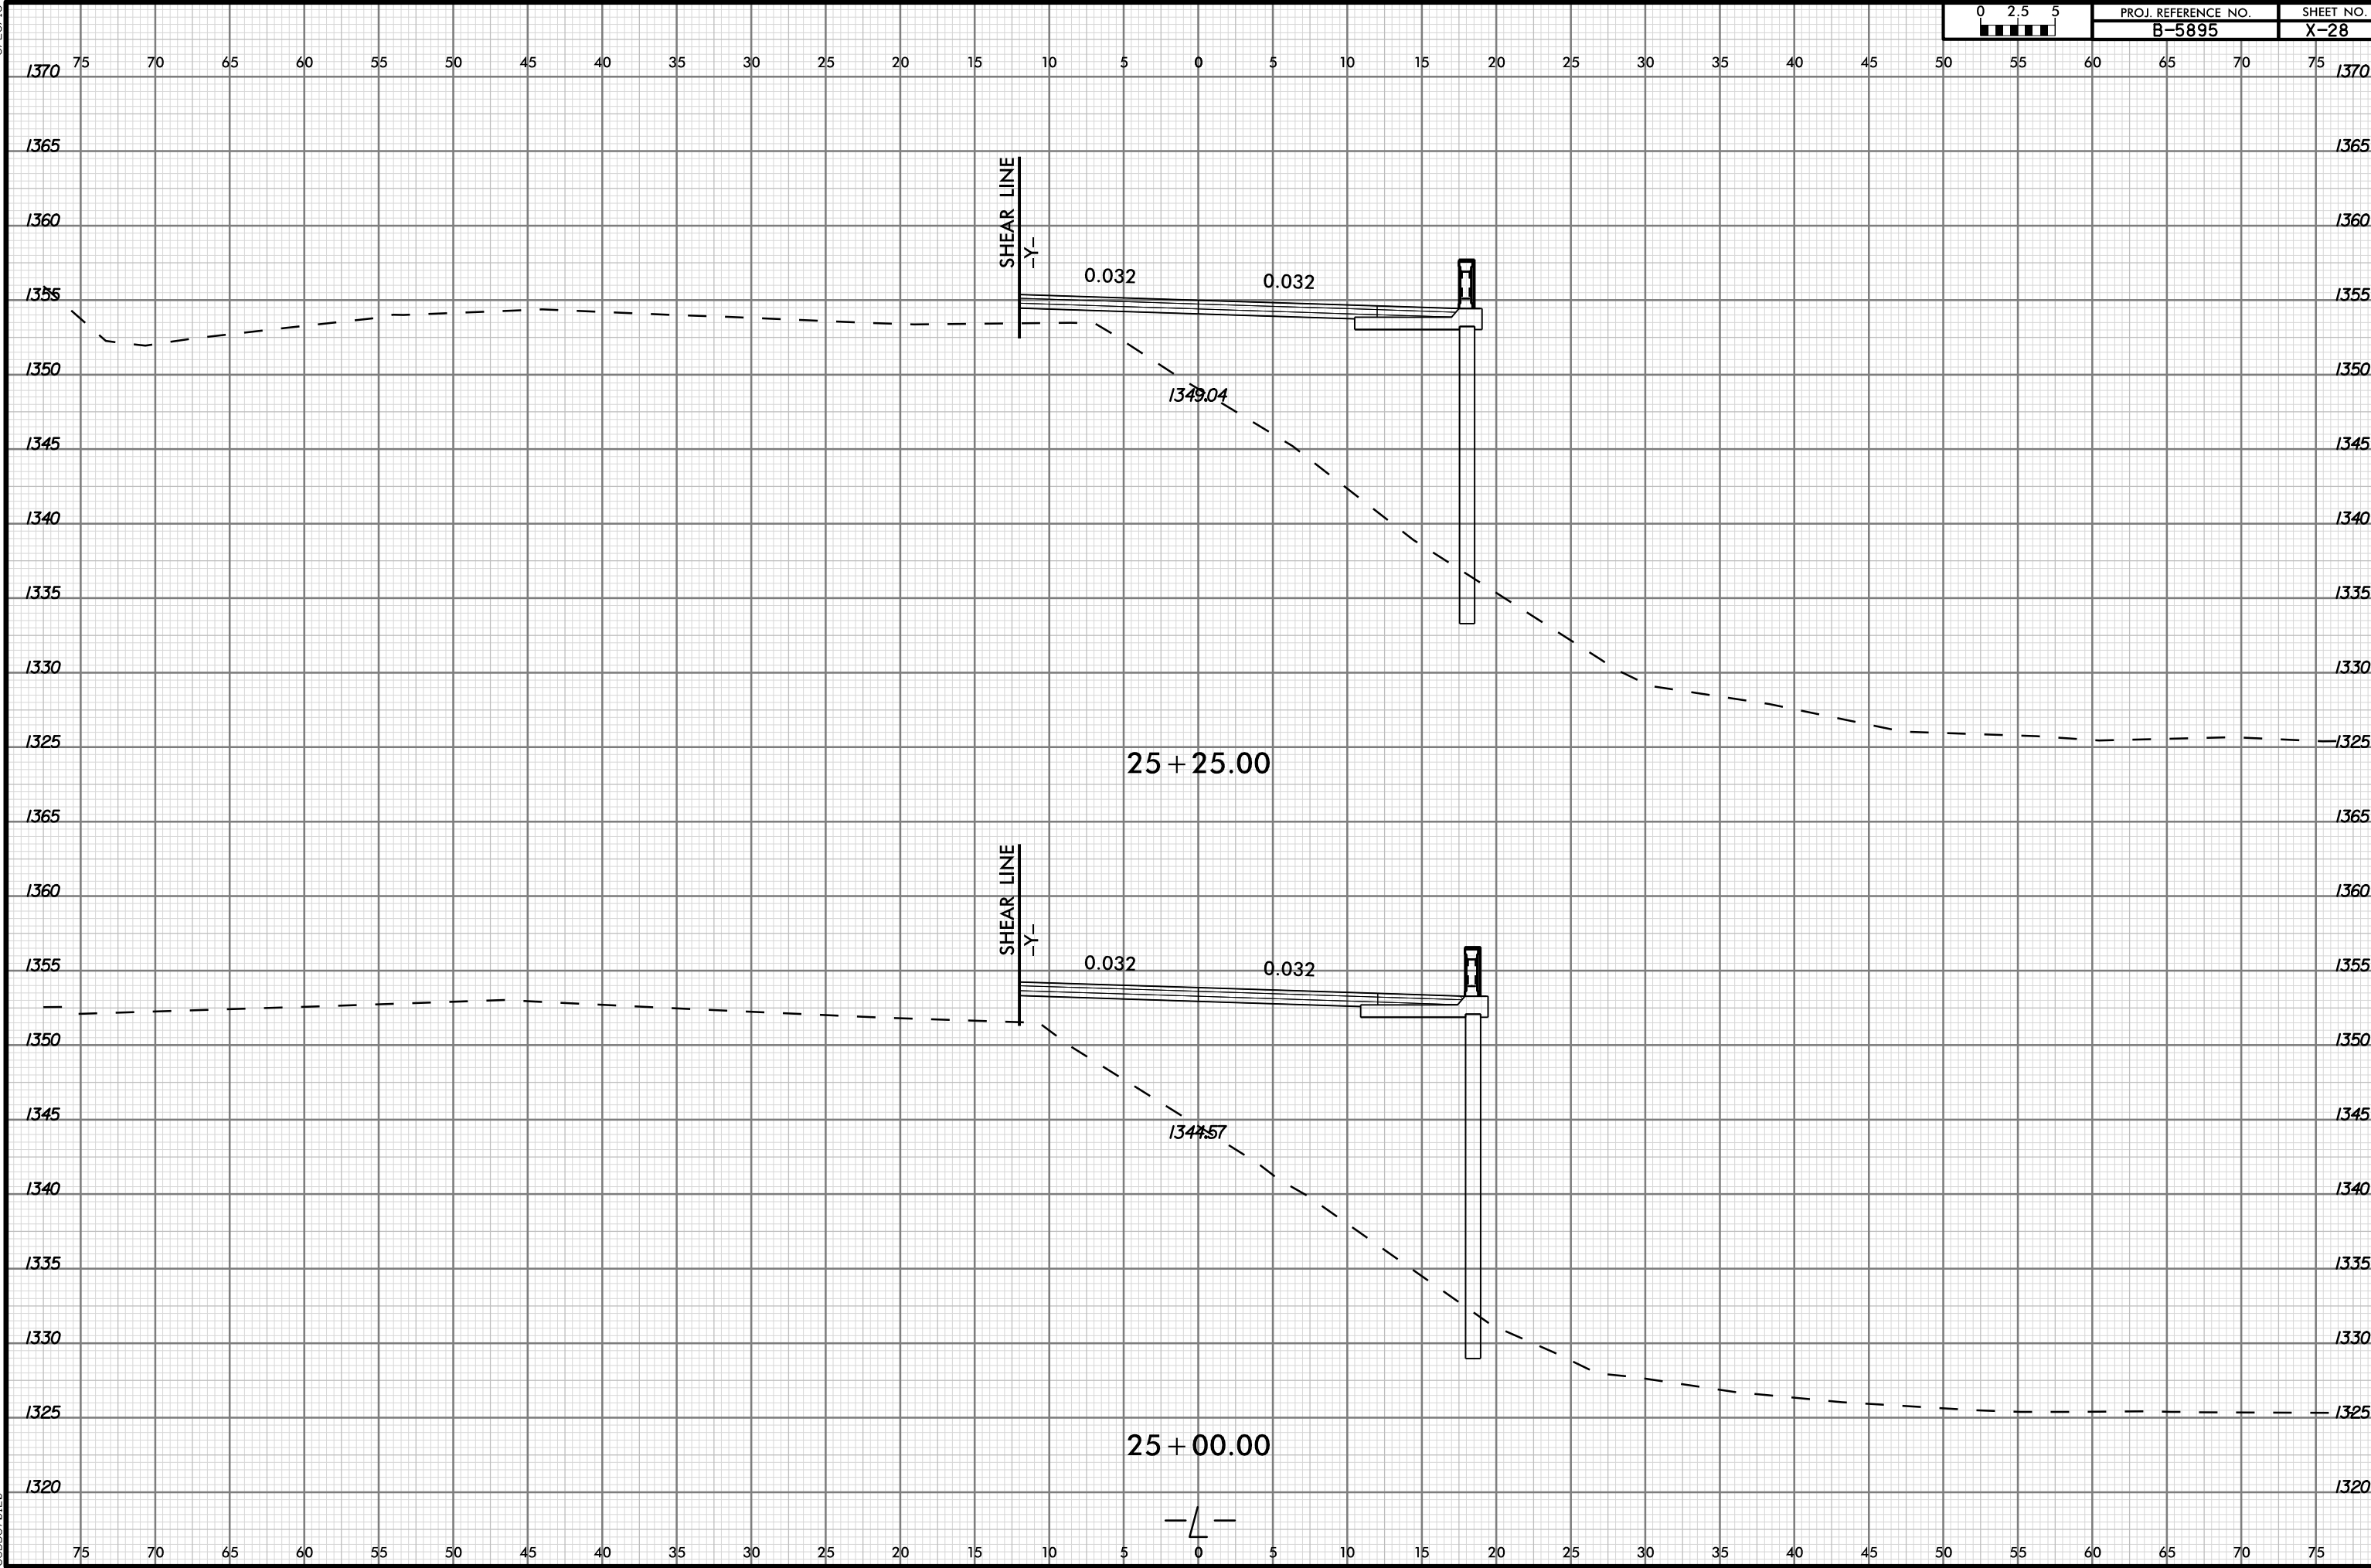


6/23/16

12/12/2024
I:\186506R-15 B-5895 Bridge 67 over French Broad\Roadway\CorridorModeling\65895_rdy_xpl.dgn
Khanwa

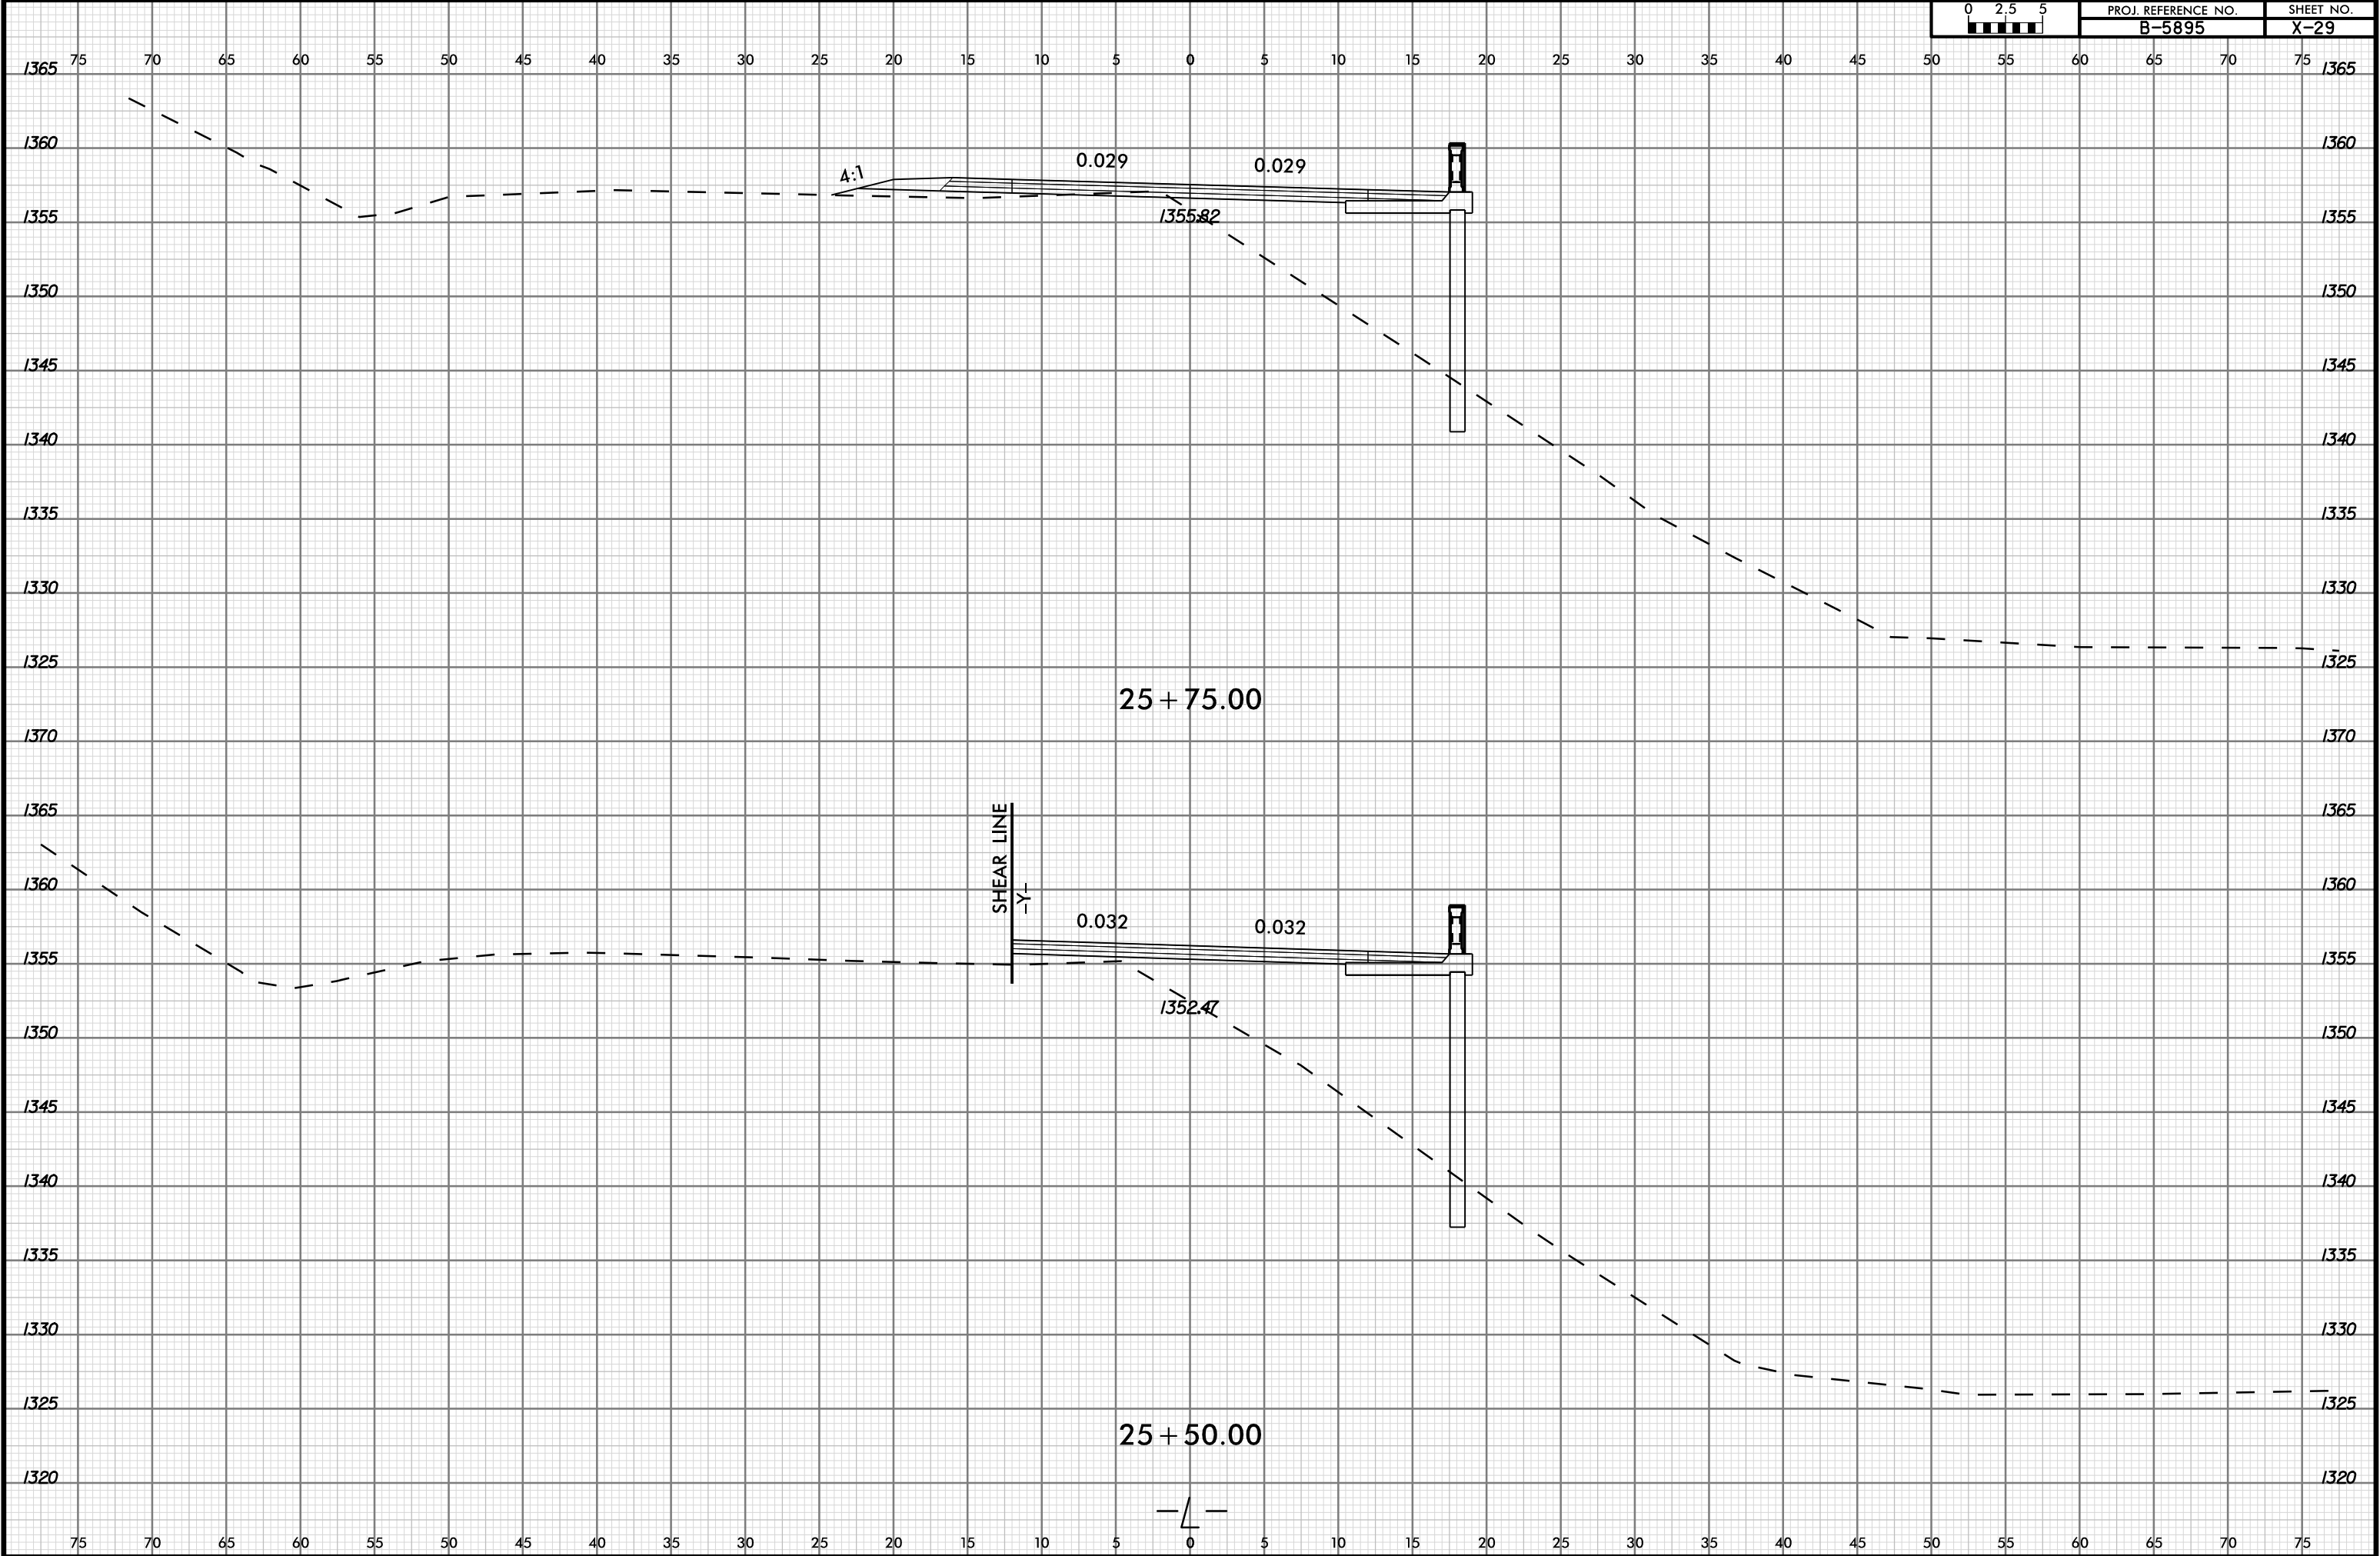


6/23/16

I:\18656R-15 B-5895 Bridge 67 over French Broad\Roadway\CorridorModeling\65895_rdy_xpl.dgn
Khanwa

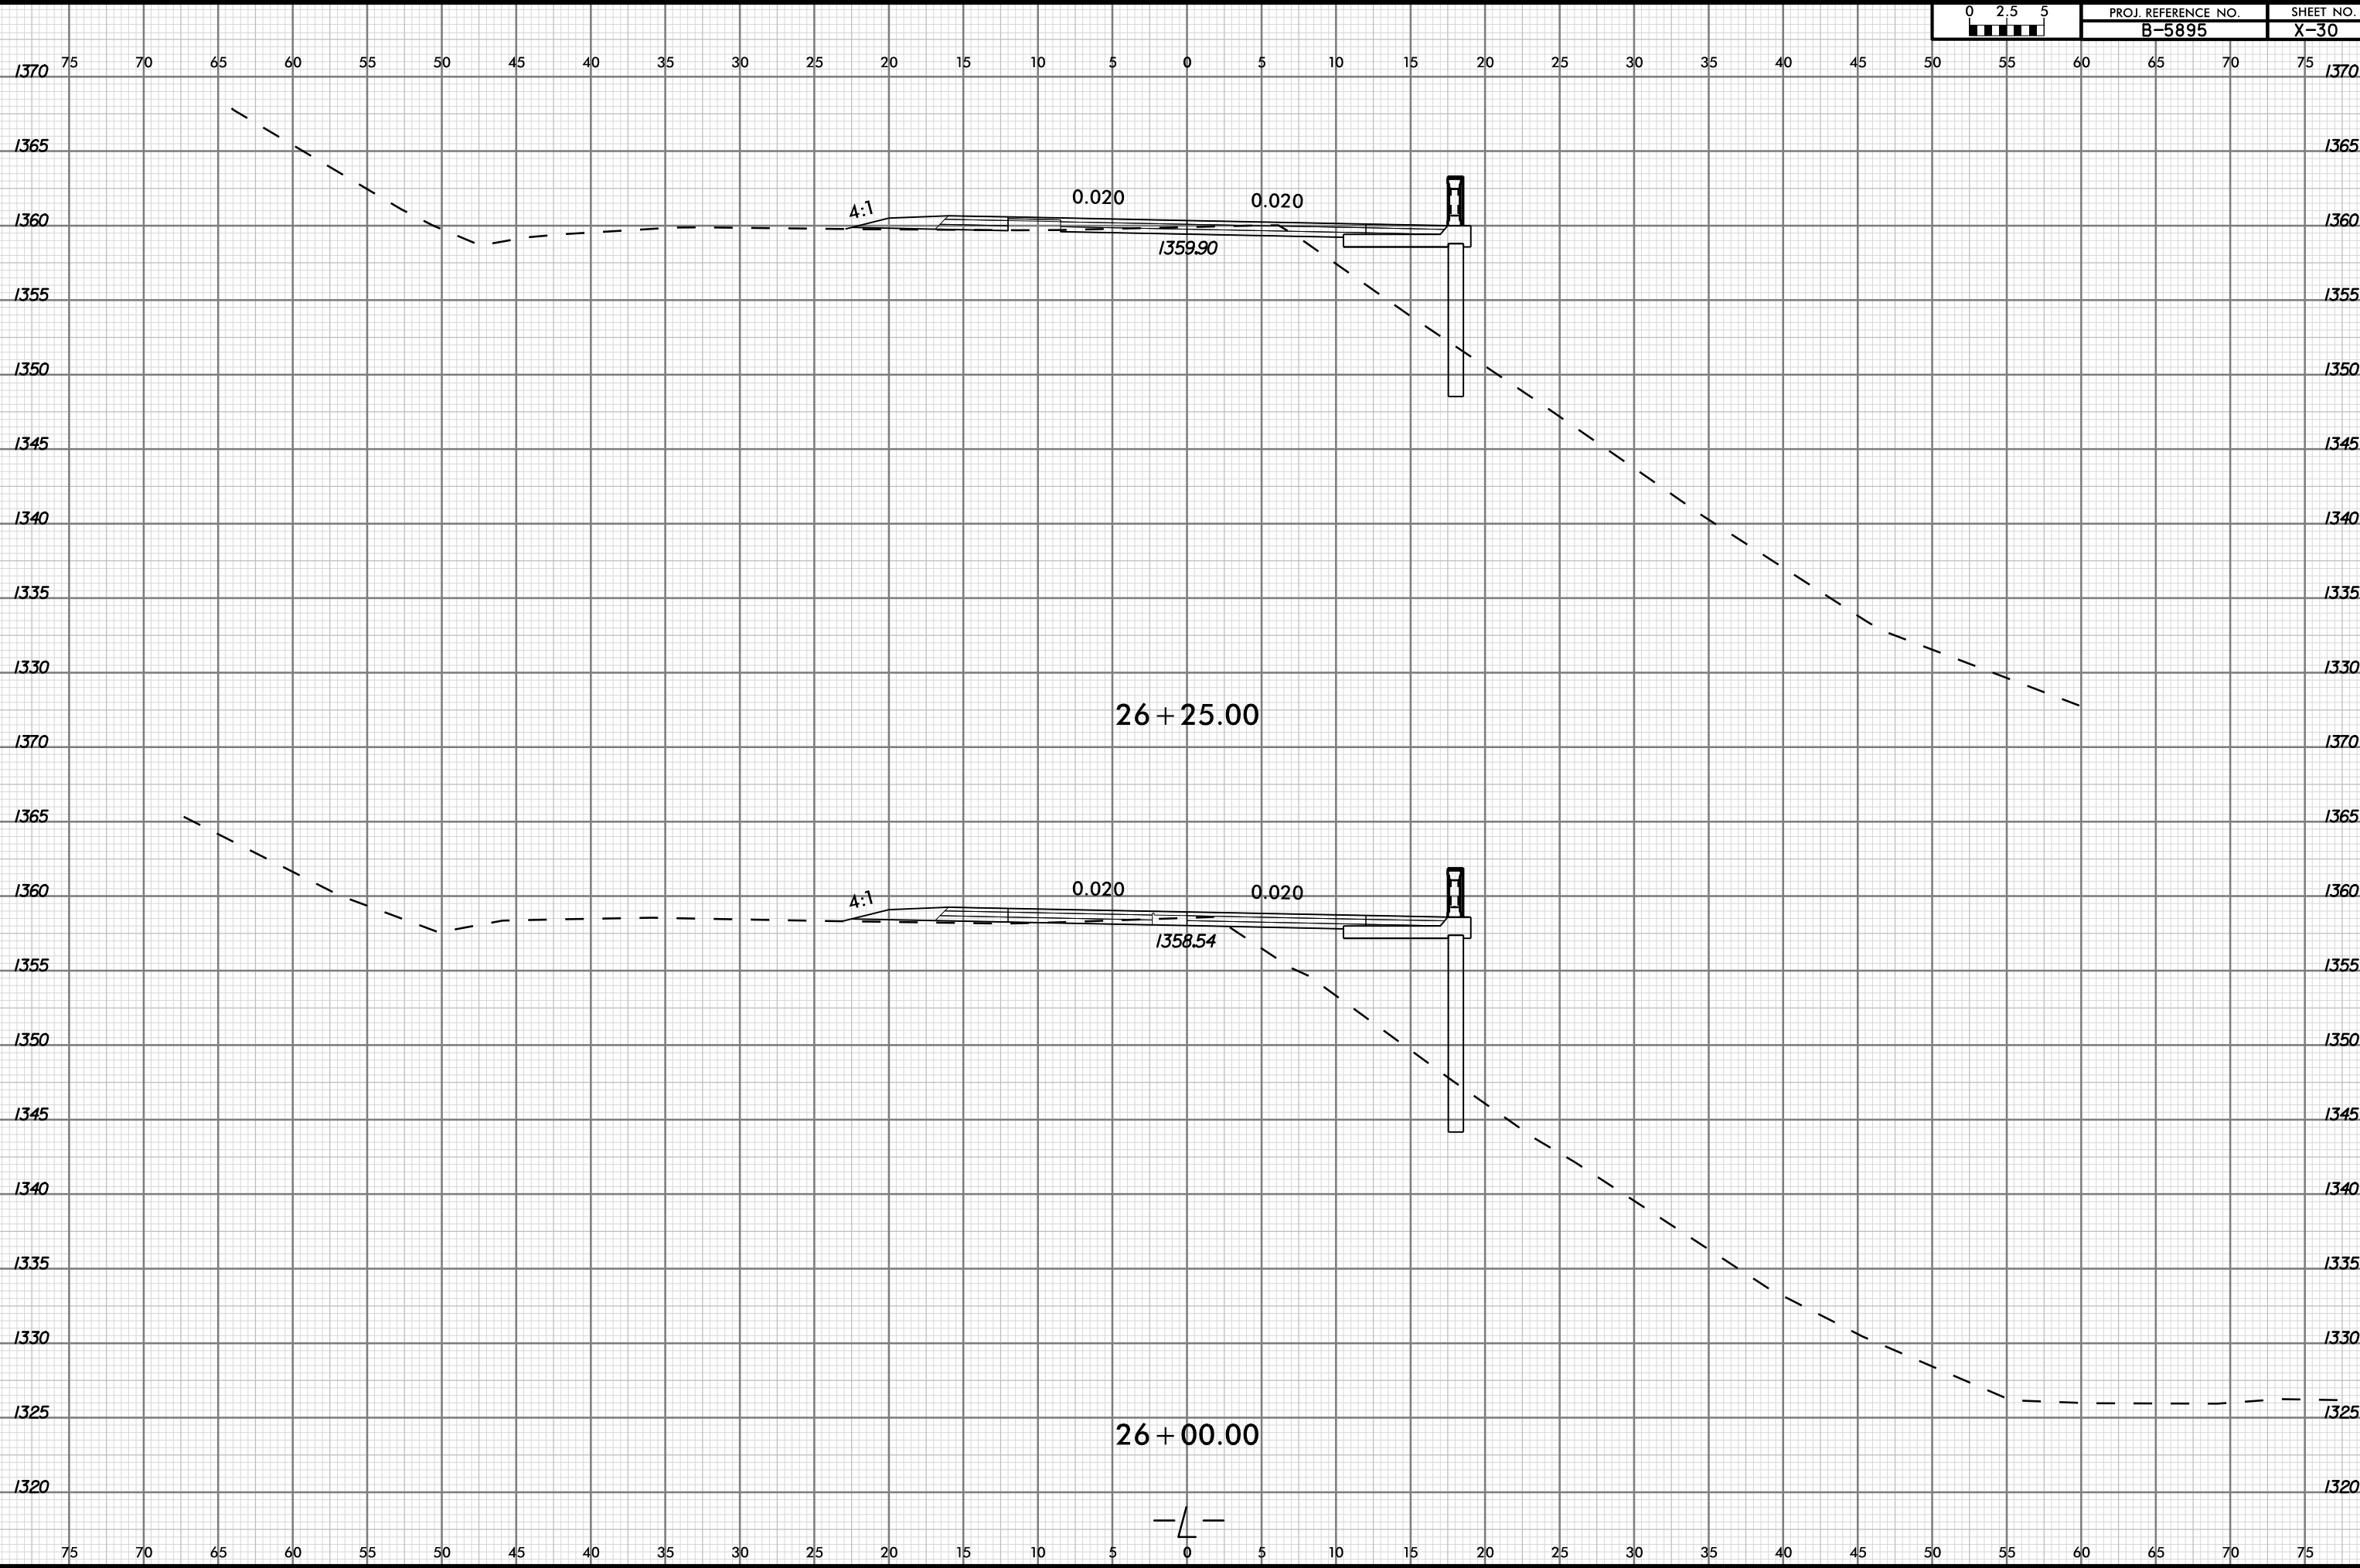

6/23/16


12/12/2024
I:\18656R-15 B-5895 Bridge 67 over French Broad\Roadway\CorridorModeling\65895_rdy_xpl.dgn
Khanwa

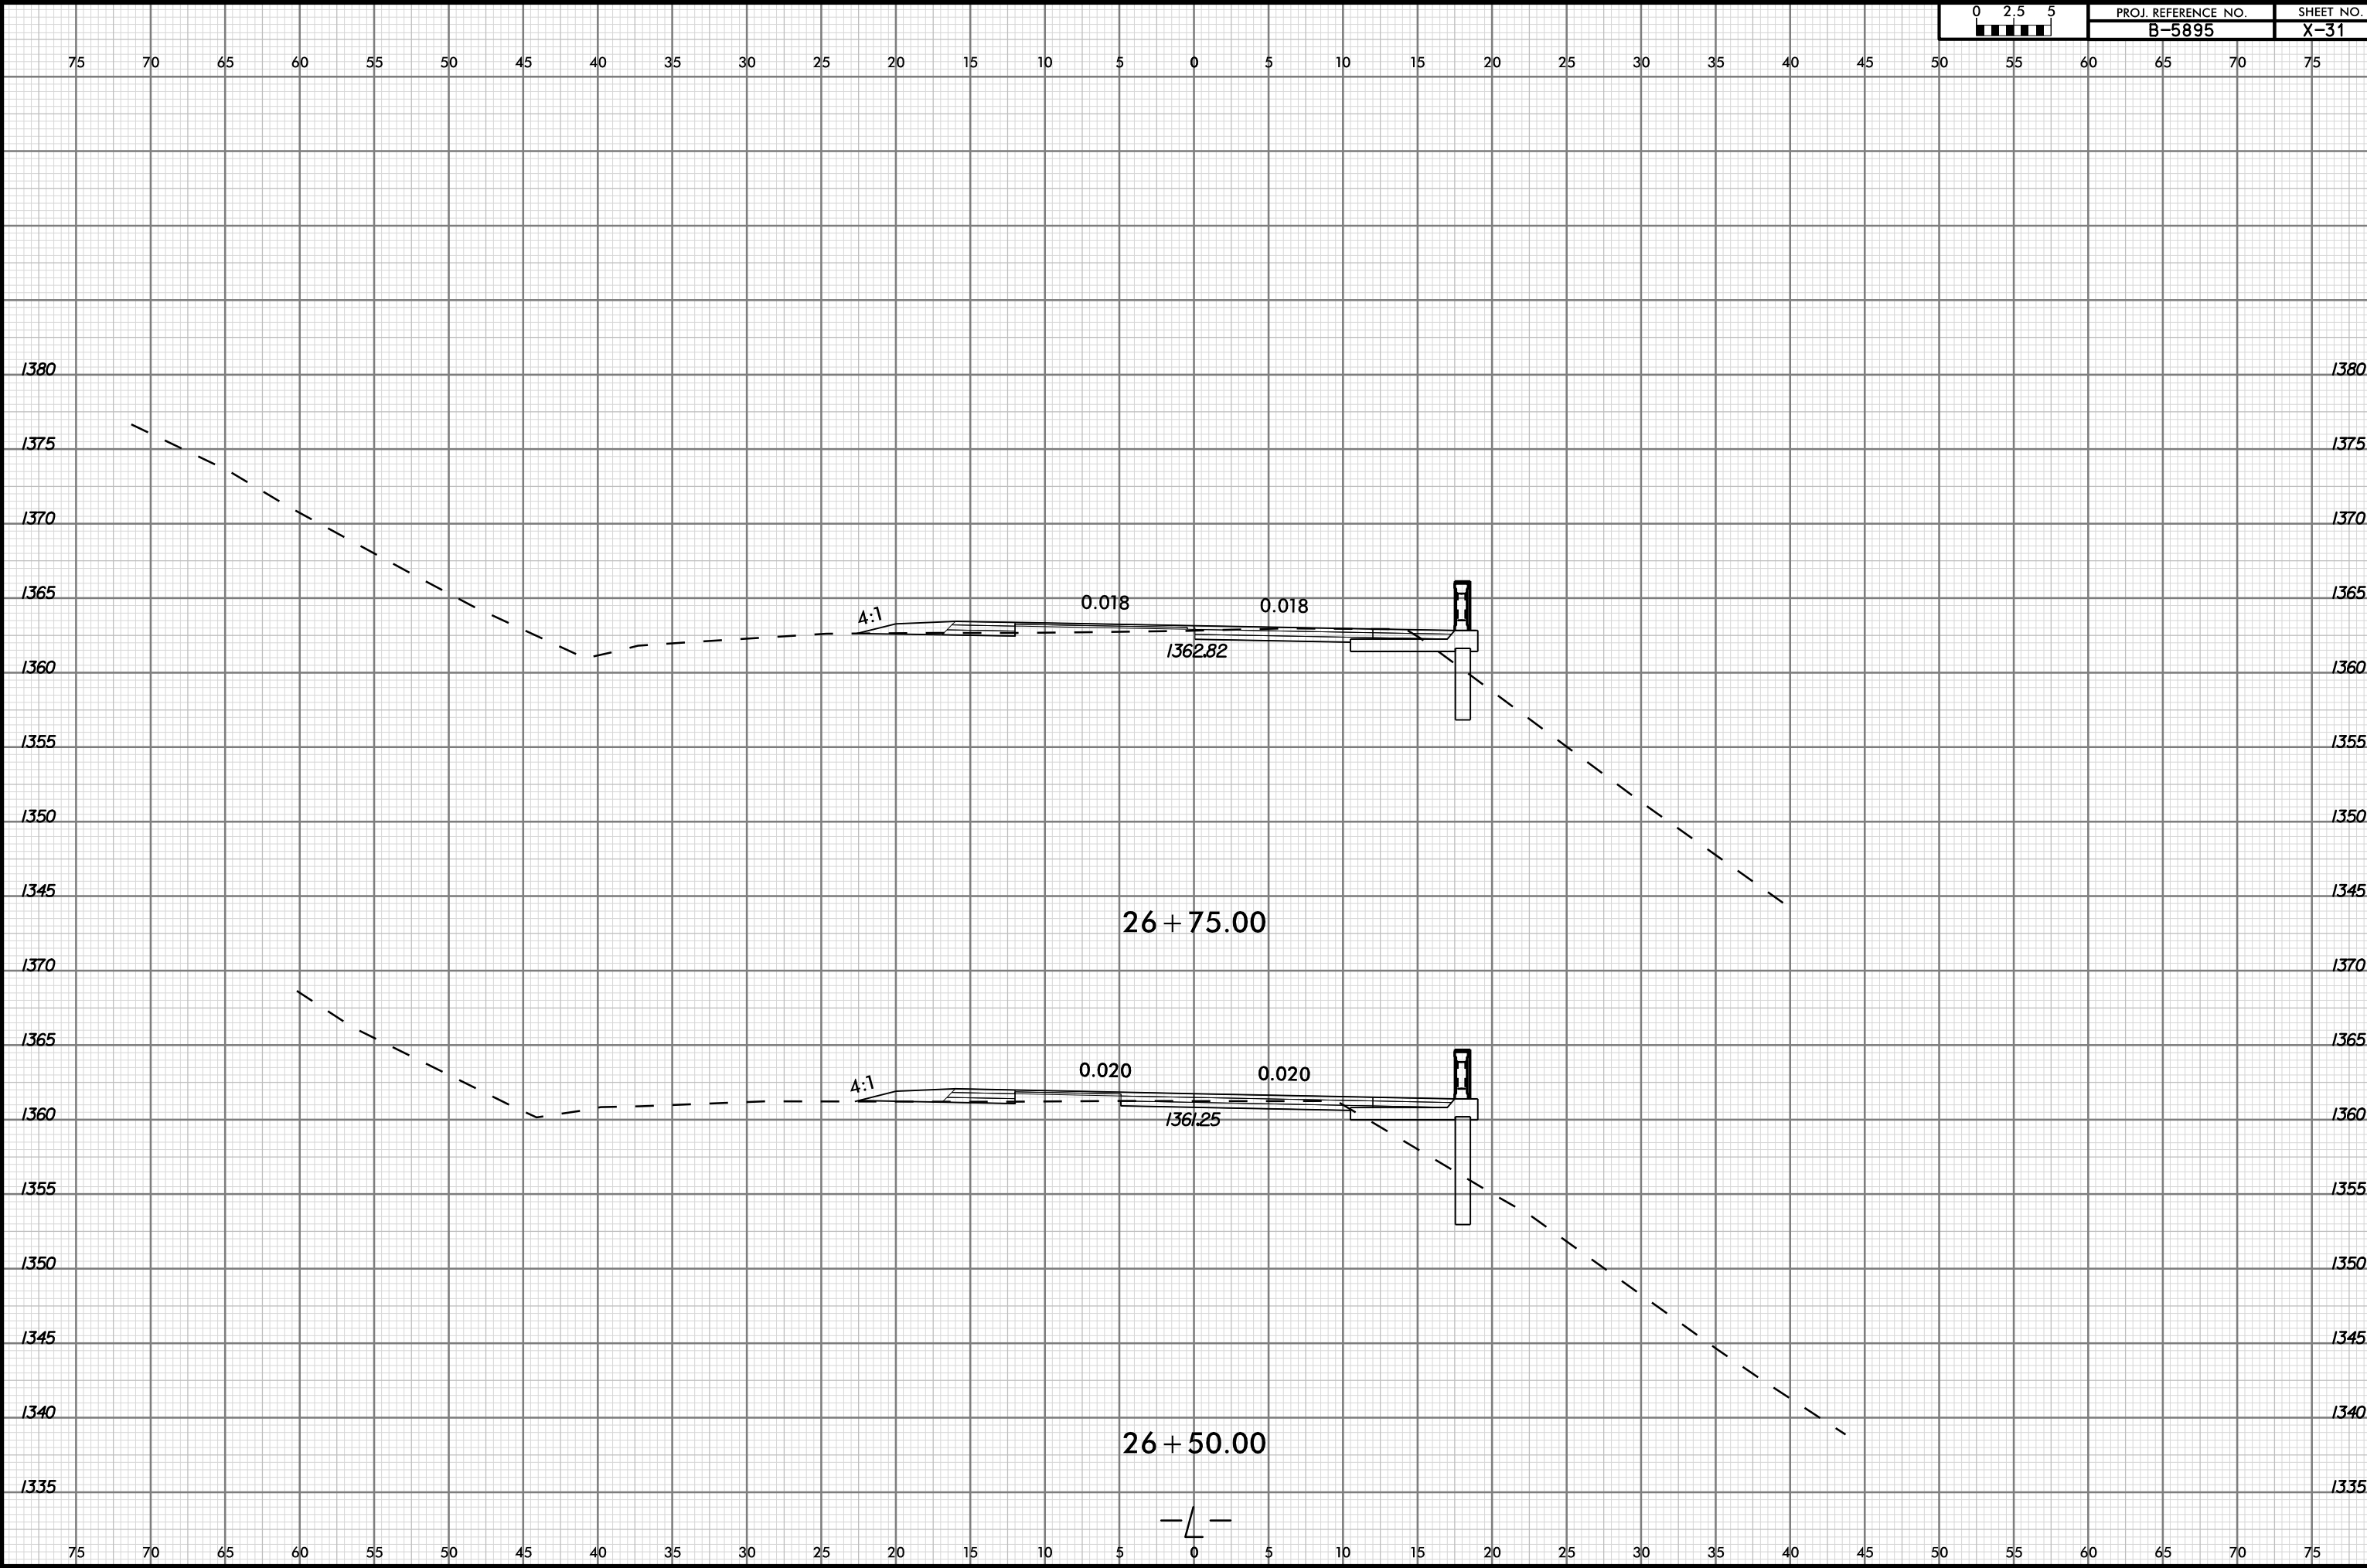

6/23/16

I:\12\2024
15\18656R-15 B-5895 Bridge 67 over French Broad\Roadway\CorridorModeling\65895_rdy_.xpl.dgn
Khanwa


0 2.5 5	PROJ. REFERENCE NO.	SHEET NO.
	B-5895	X-32

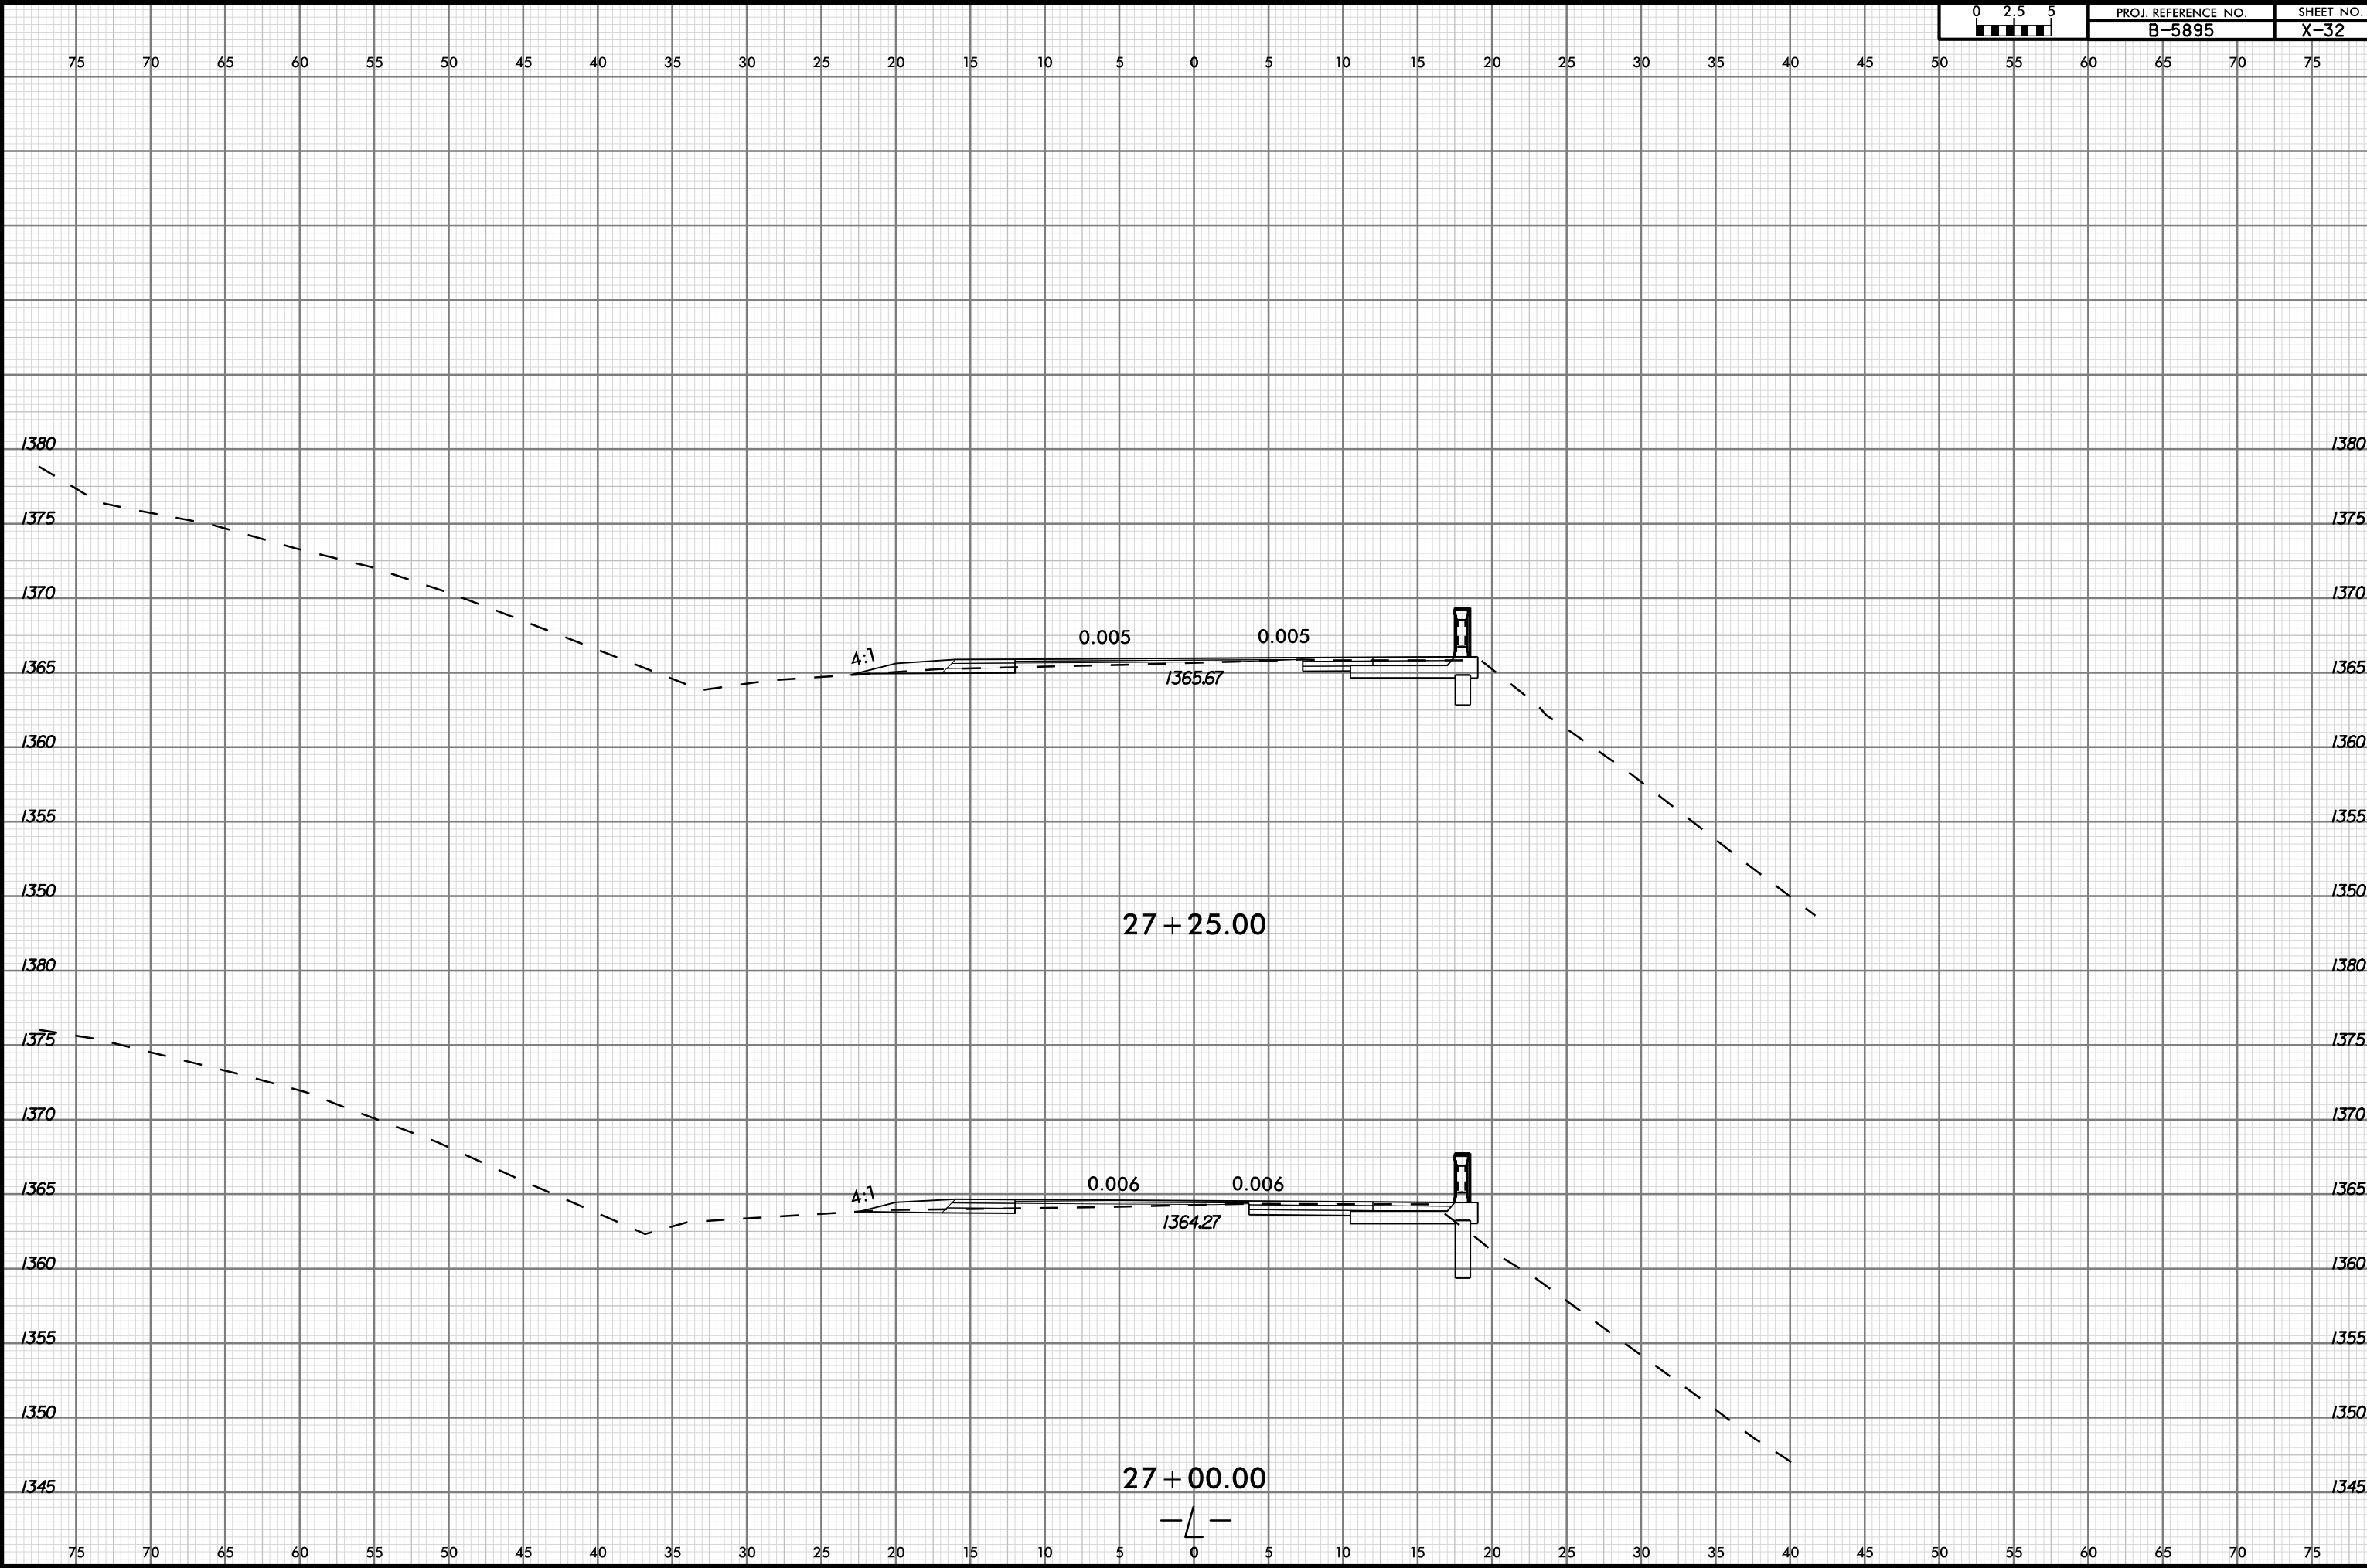

6/23/16

I:\18656R-15 B-5895 Bridge 67 over French Broad\Roadway\CorridorModeling\65895_rdy_xpl.dgn
Khanh


0 2.5 5	PROJ. REFERENCE NO.	SHEET NO.
	B-5895	X-33

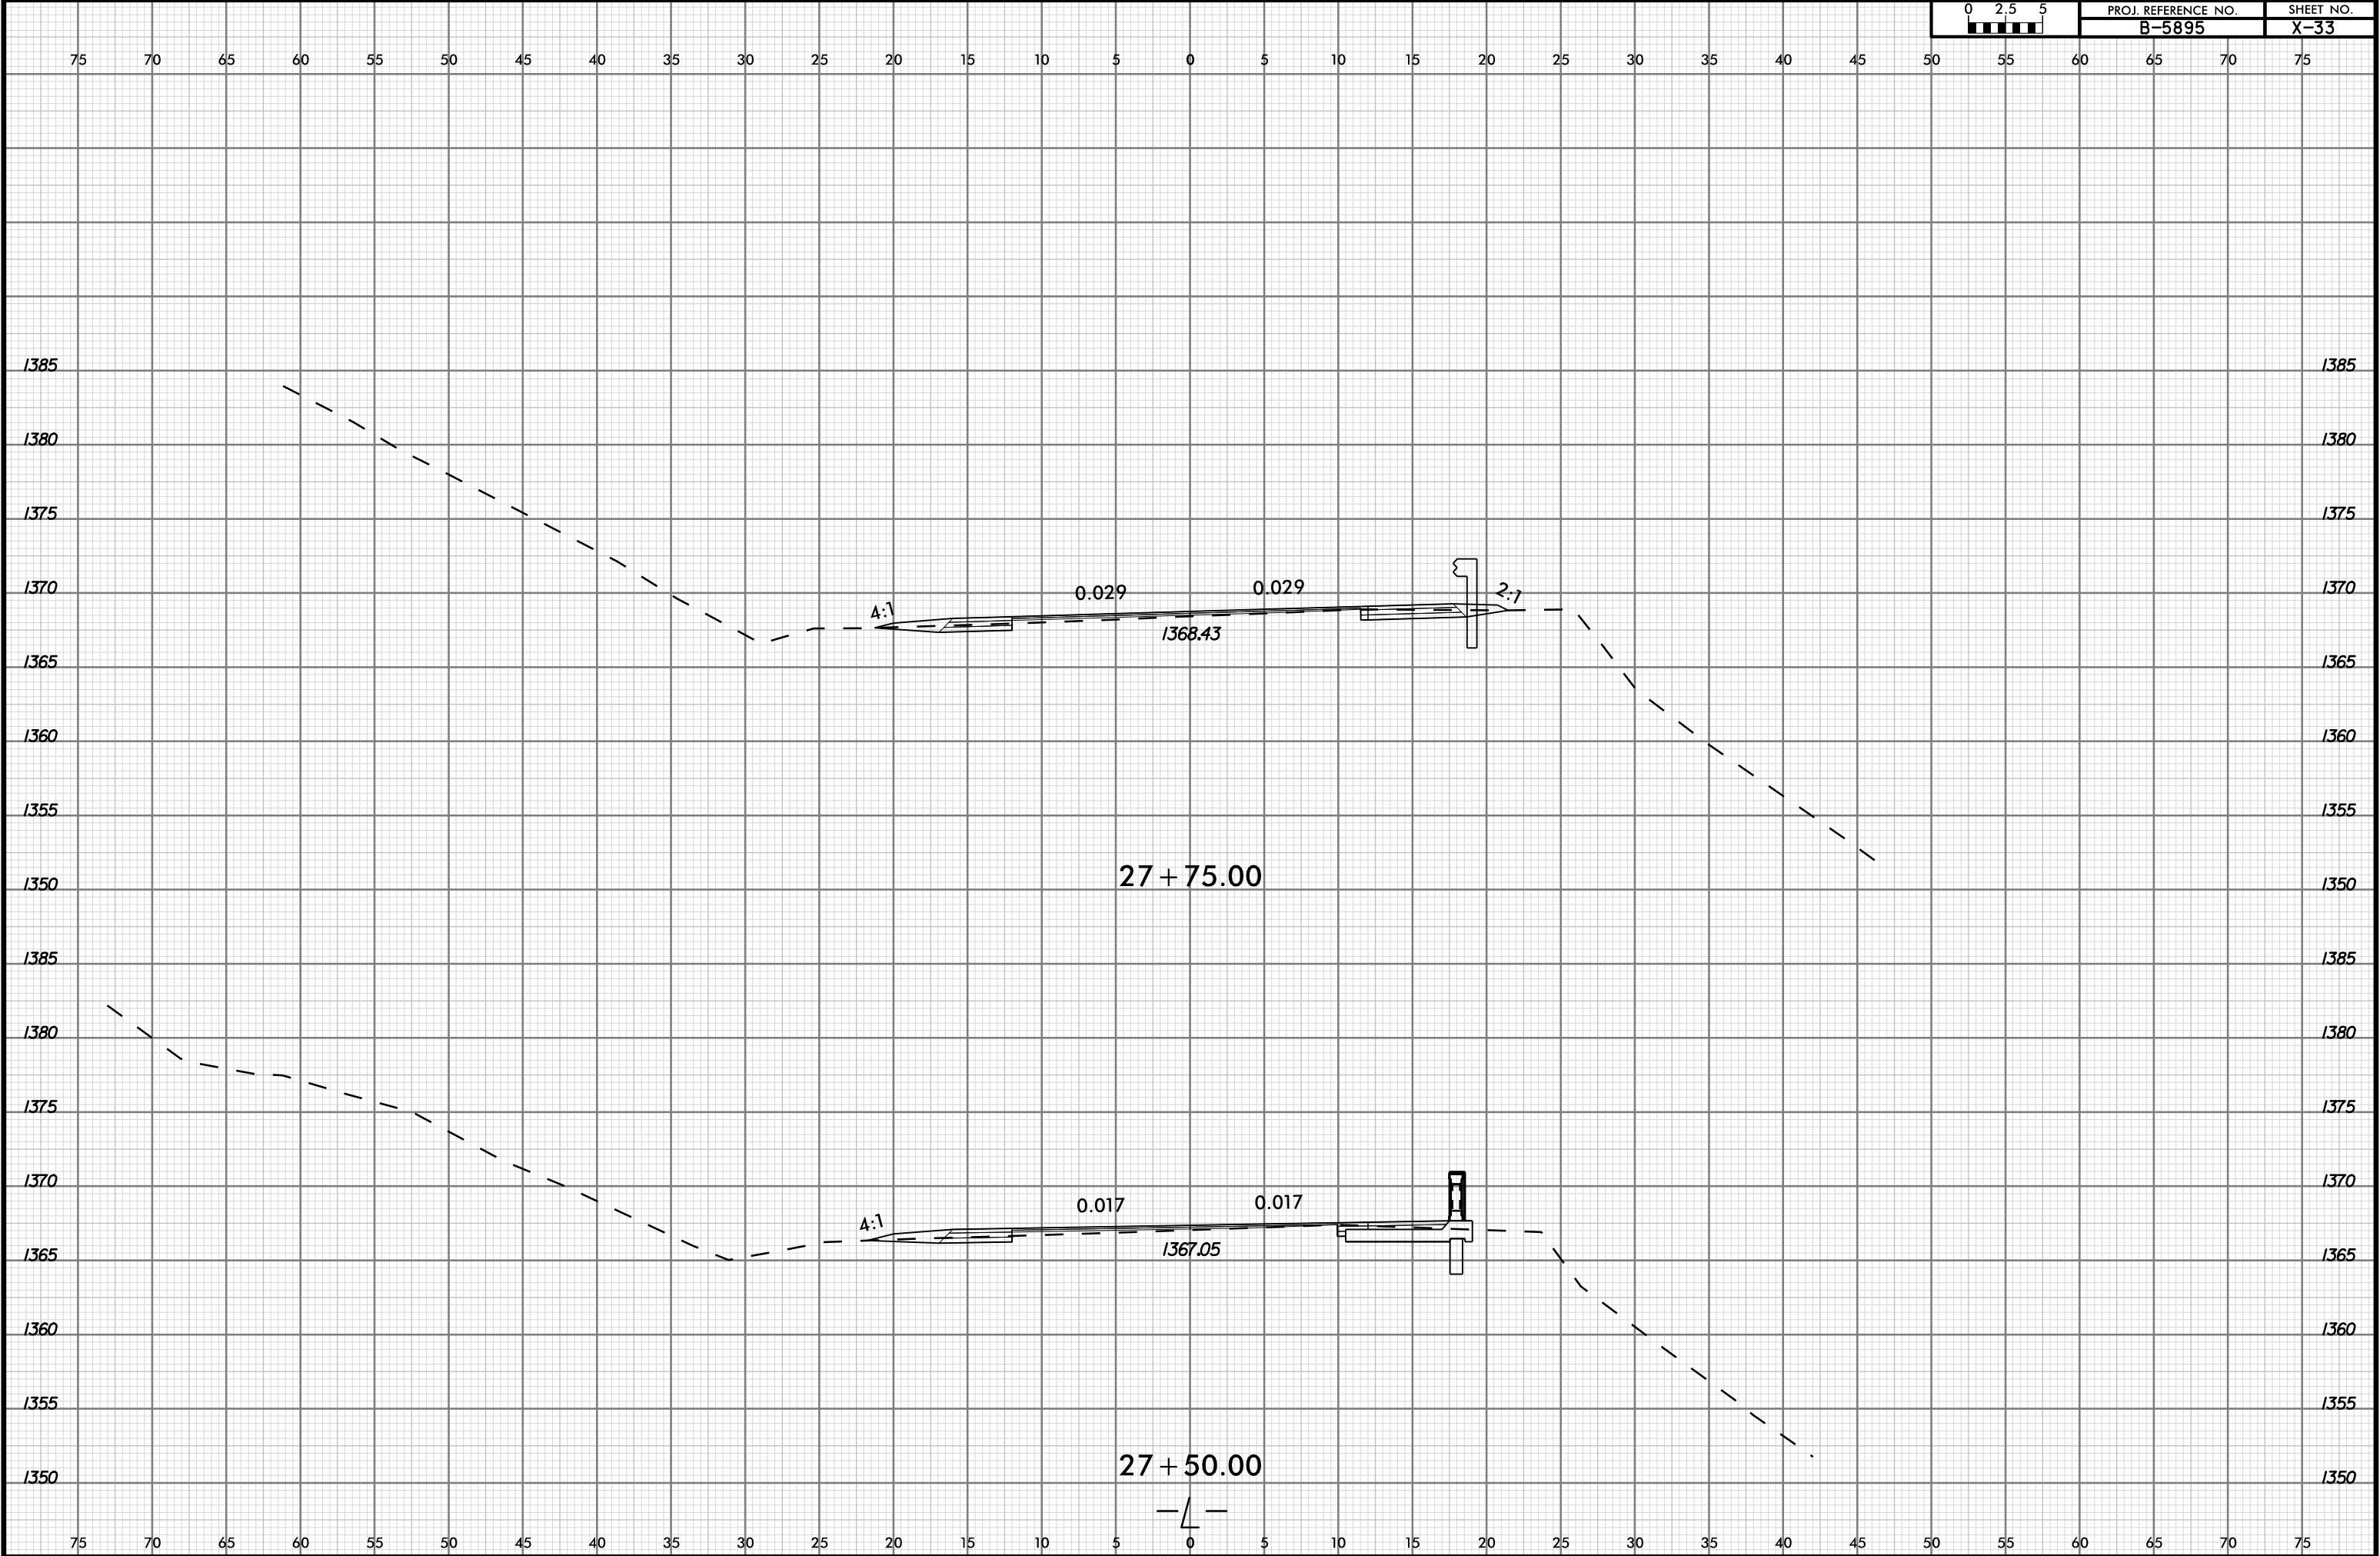

6/23/16

12/12/2024
I:\18656R-15 B-5895 Bridge 67 over French Broad\Roadway\CorridorModeling\65895_rdy_xpl.dgn
Khanwa


0 2.5 5	PROJ. REFERENCE NO.	SHEET NO.
	B-5895	X-34

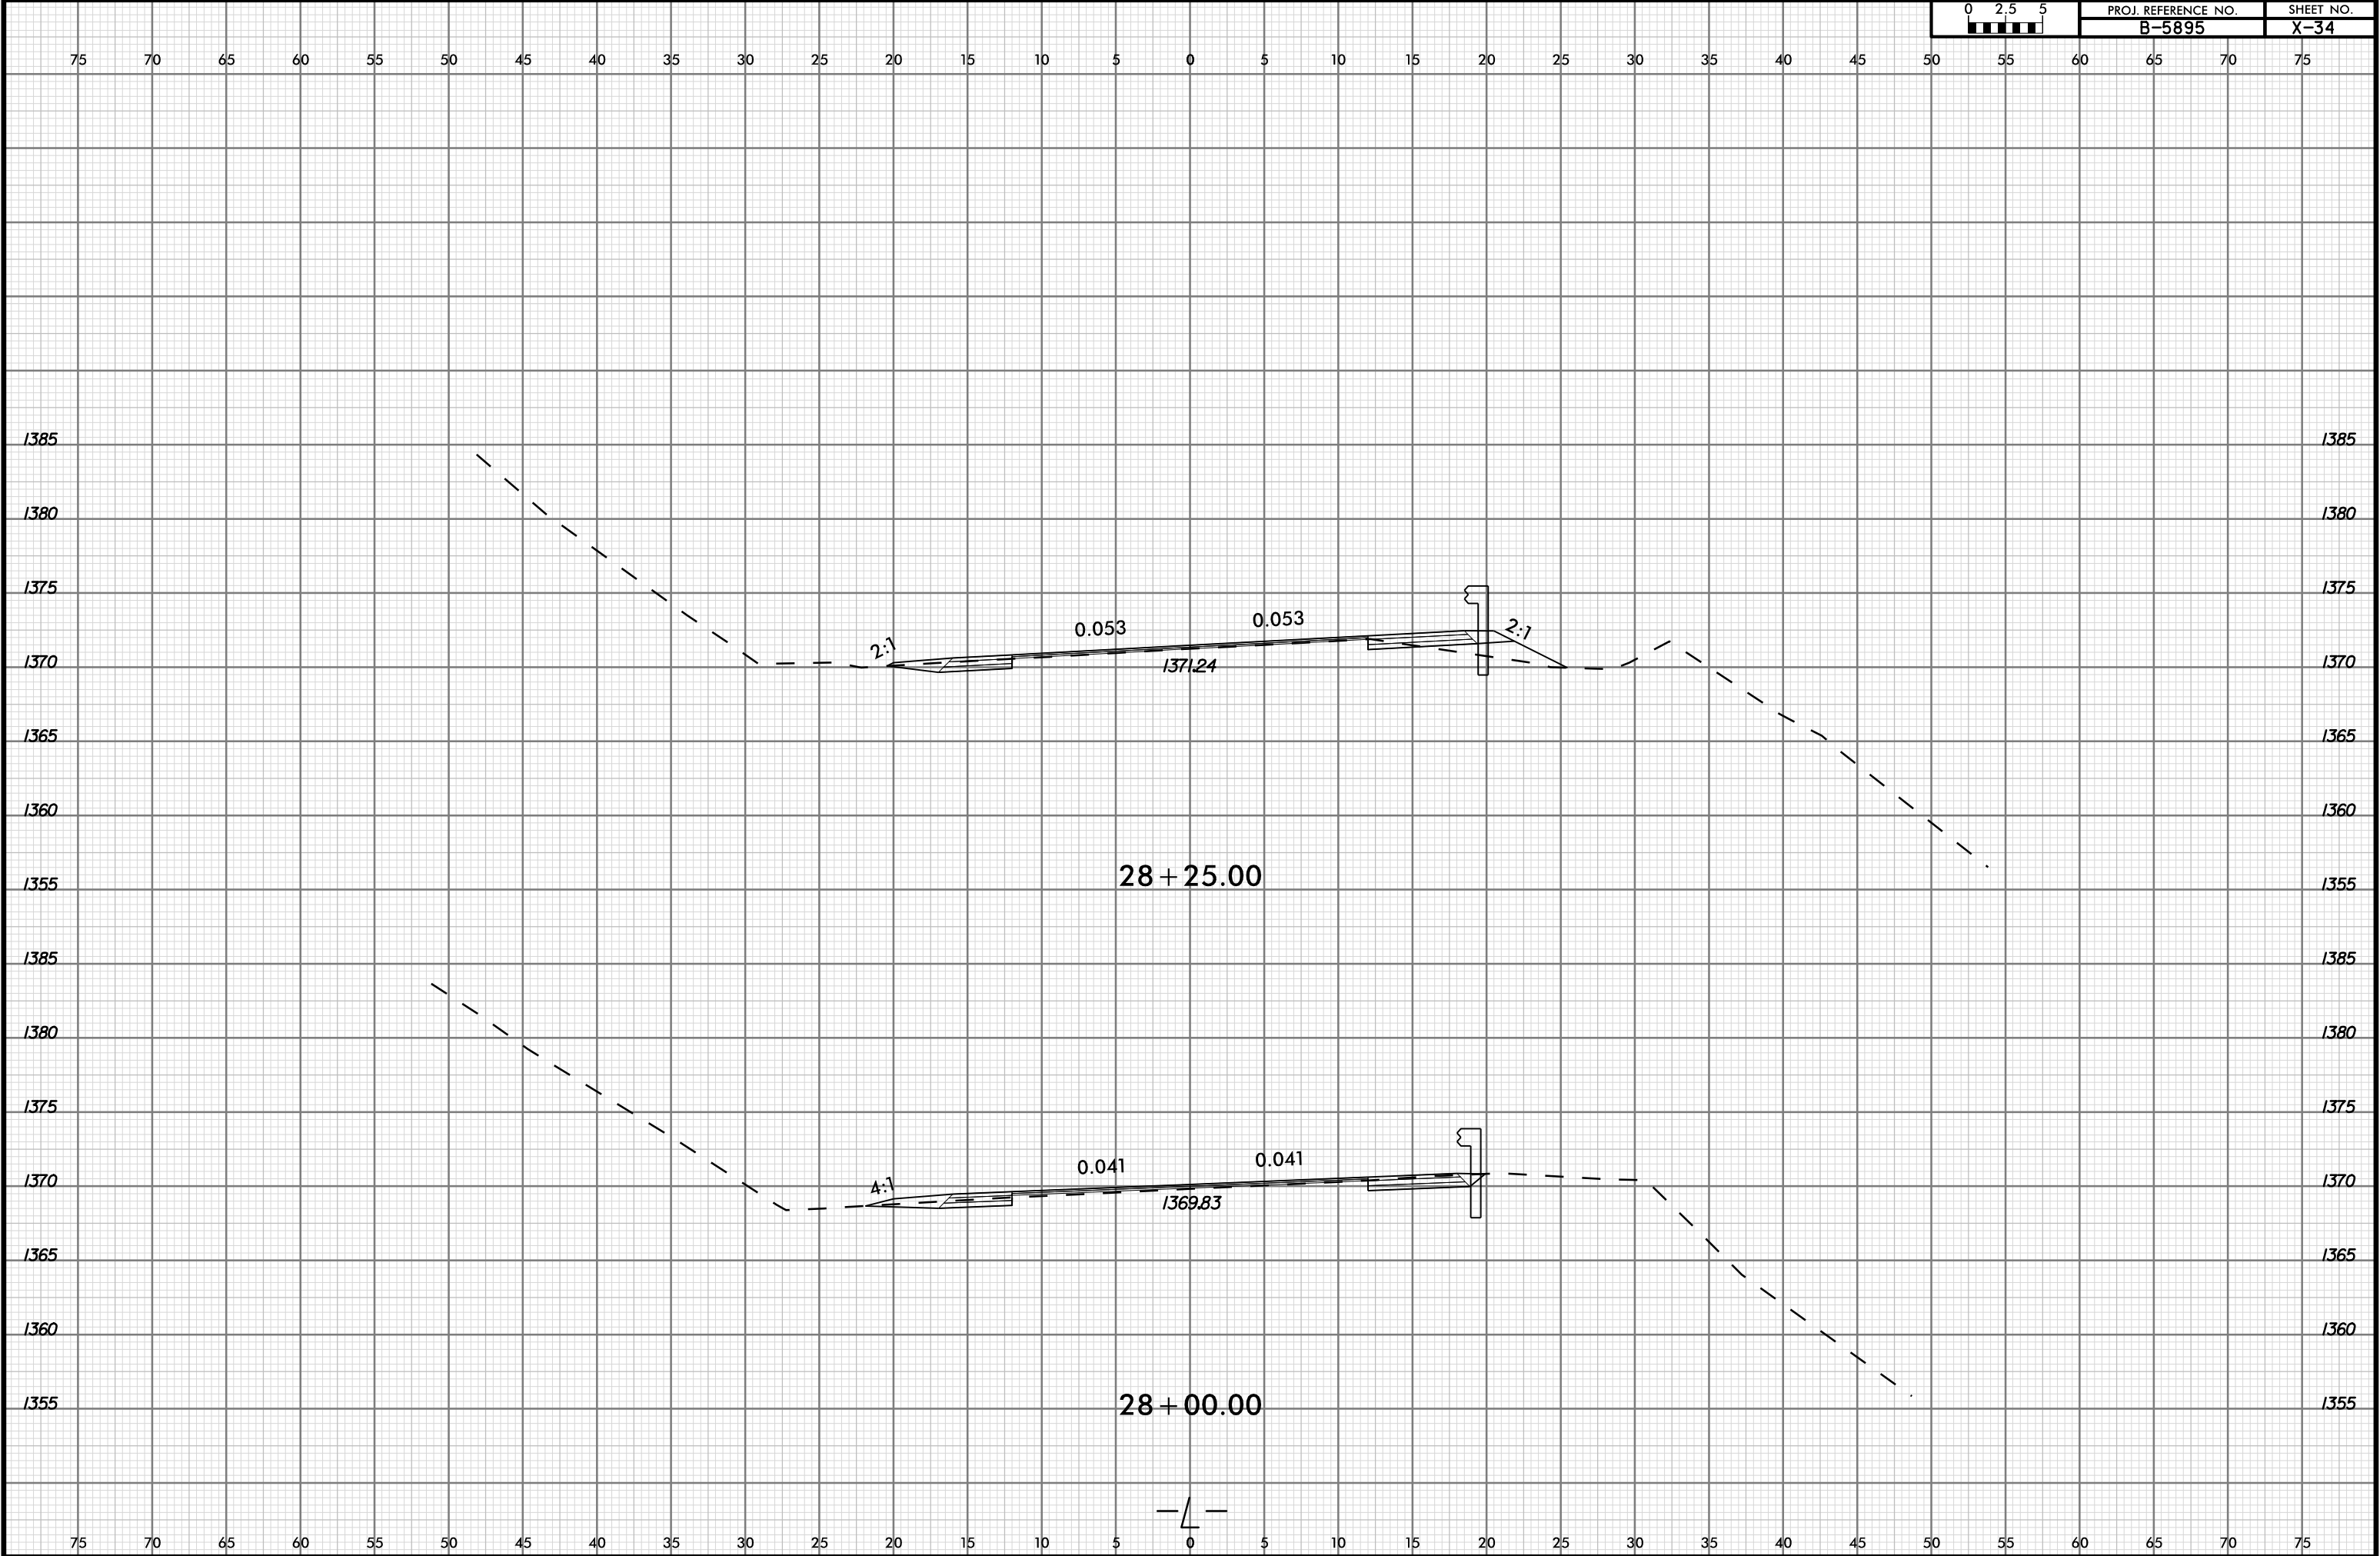

6/23/16

12/12/2024
I:\18656R-15 B-5895 Bridge 67 over French Broad\Roadway\CorridorModeling\65895_rdy_xpl.dgn
Khanwa

0 2.5 5	PROJ. REFERENCE NO.	SHEET NO.
	B-5895	X-35

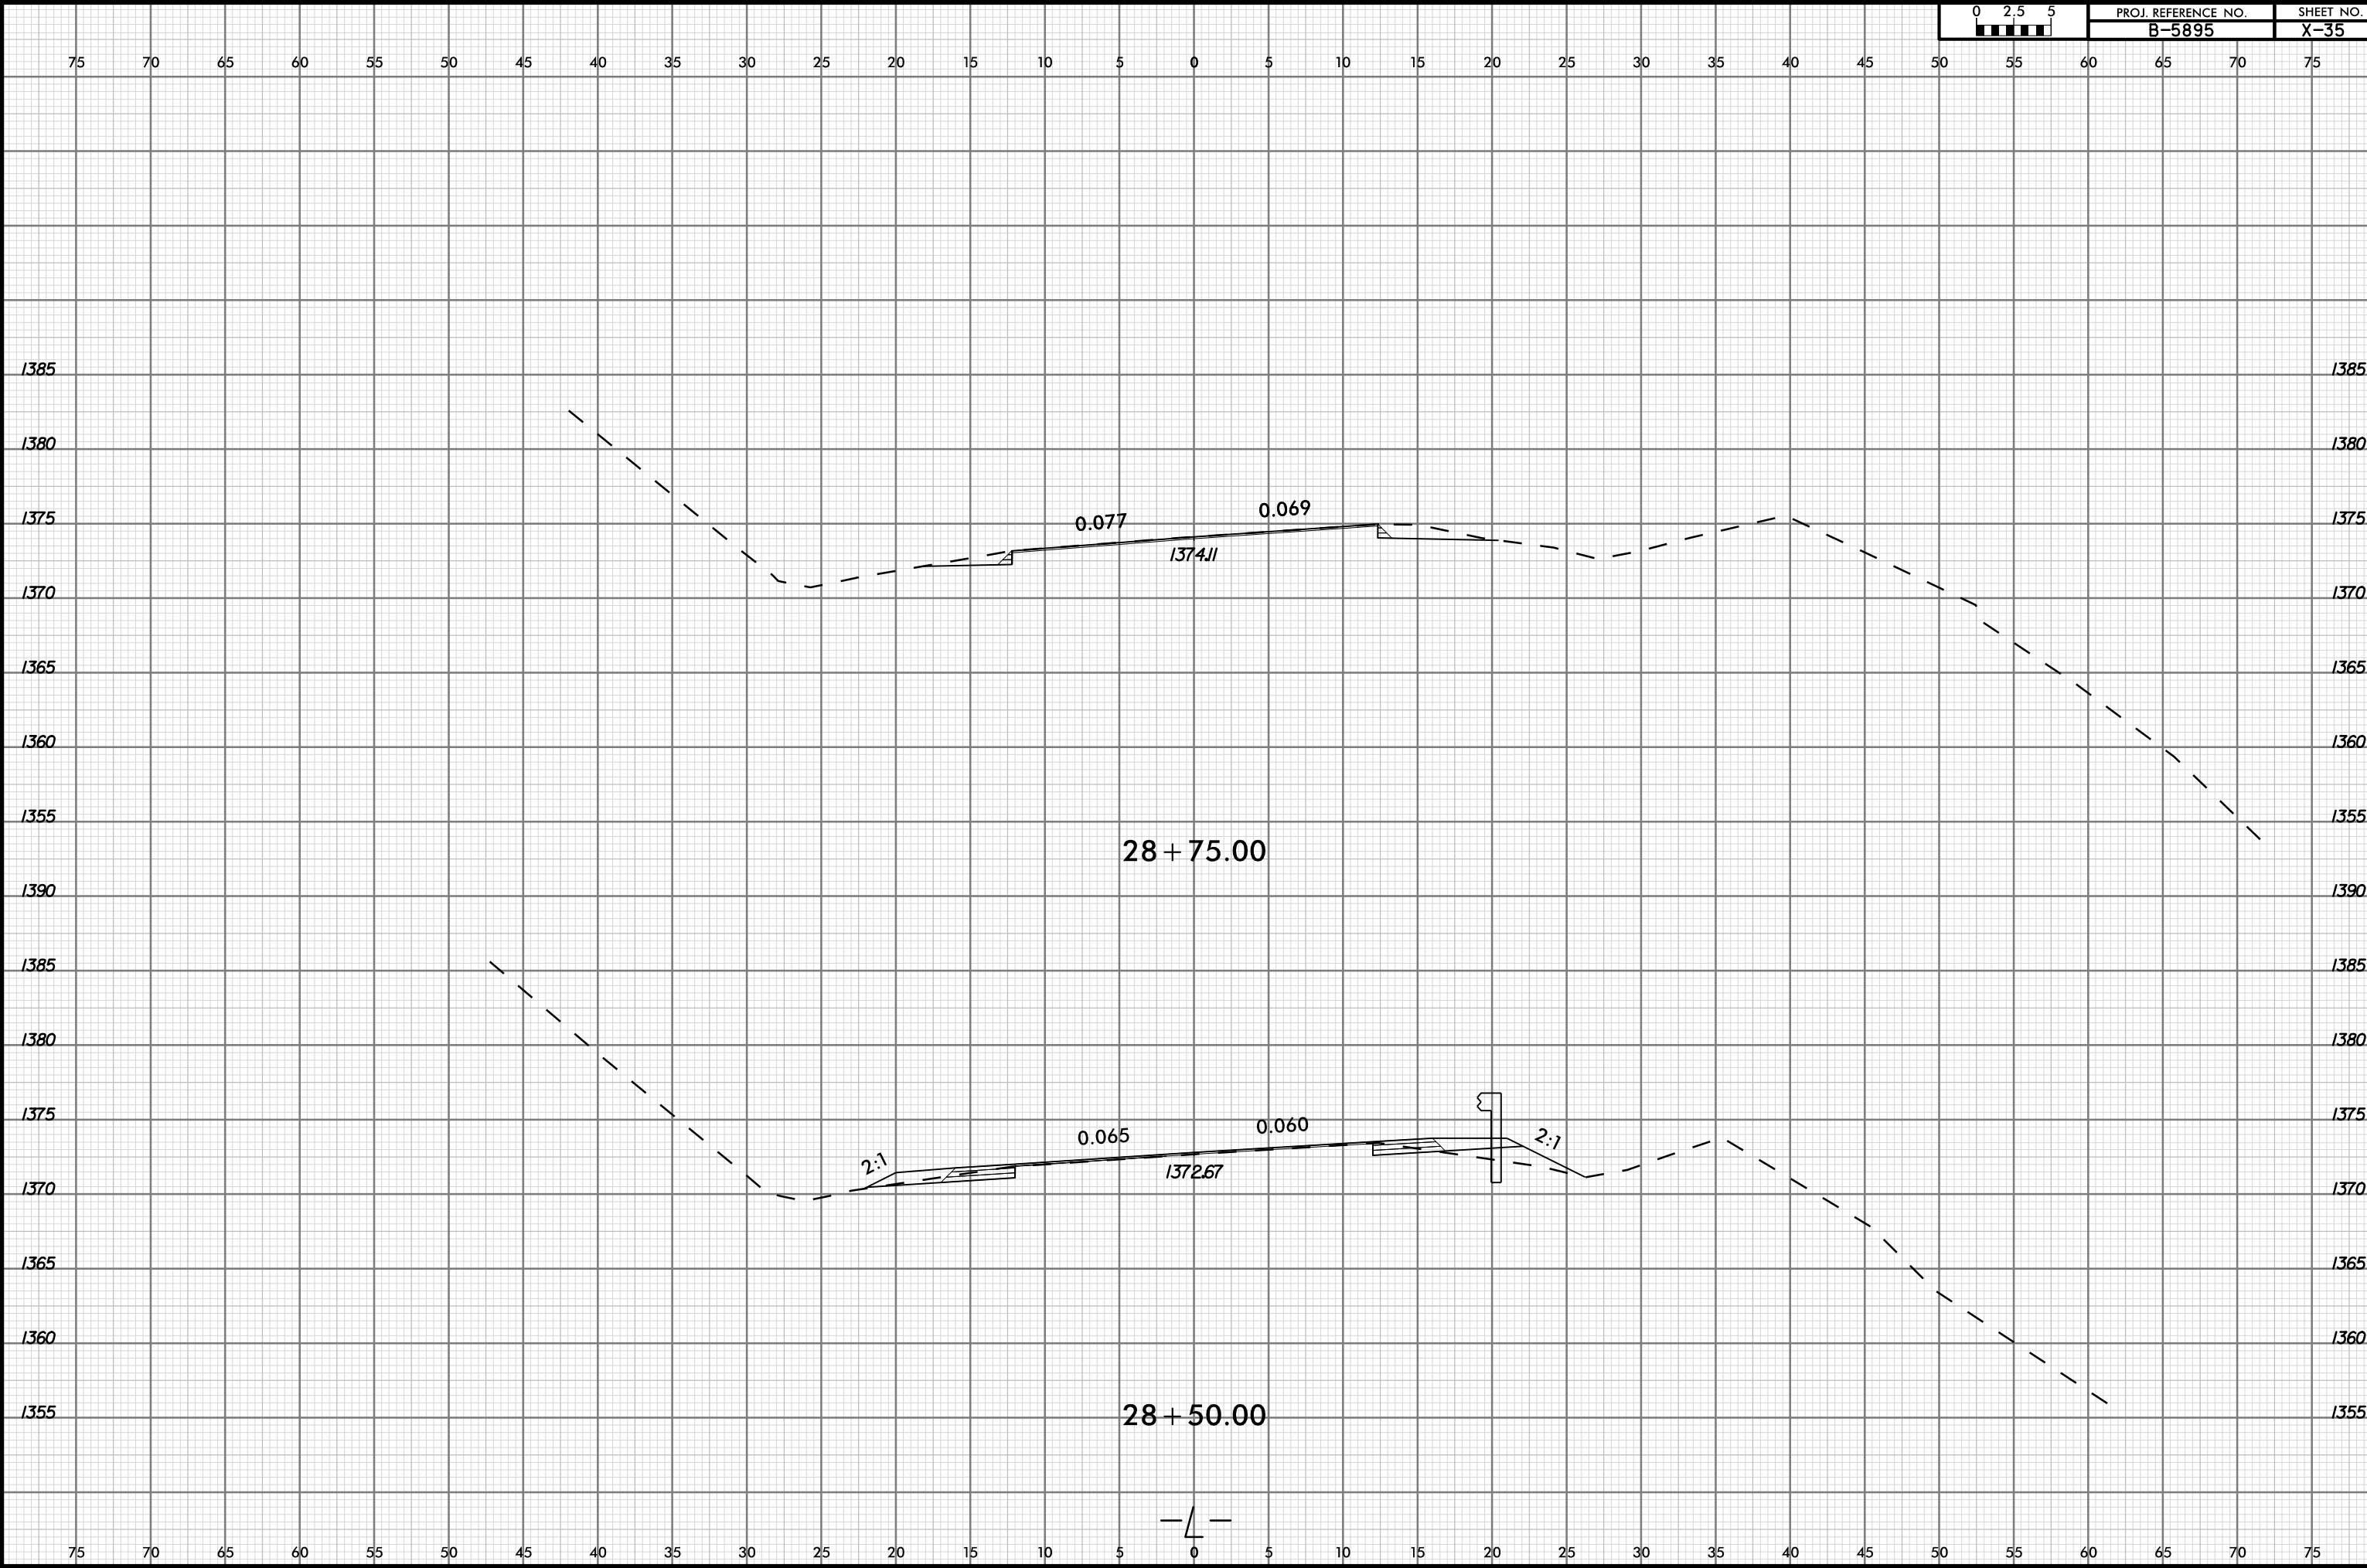


6/23/16



PROJ. REFERENCE NO.
B-5895

SHEET NO.
X-36

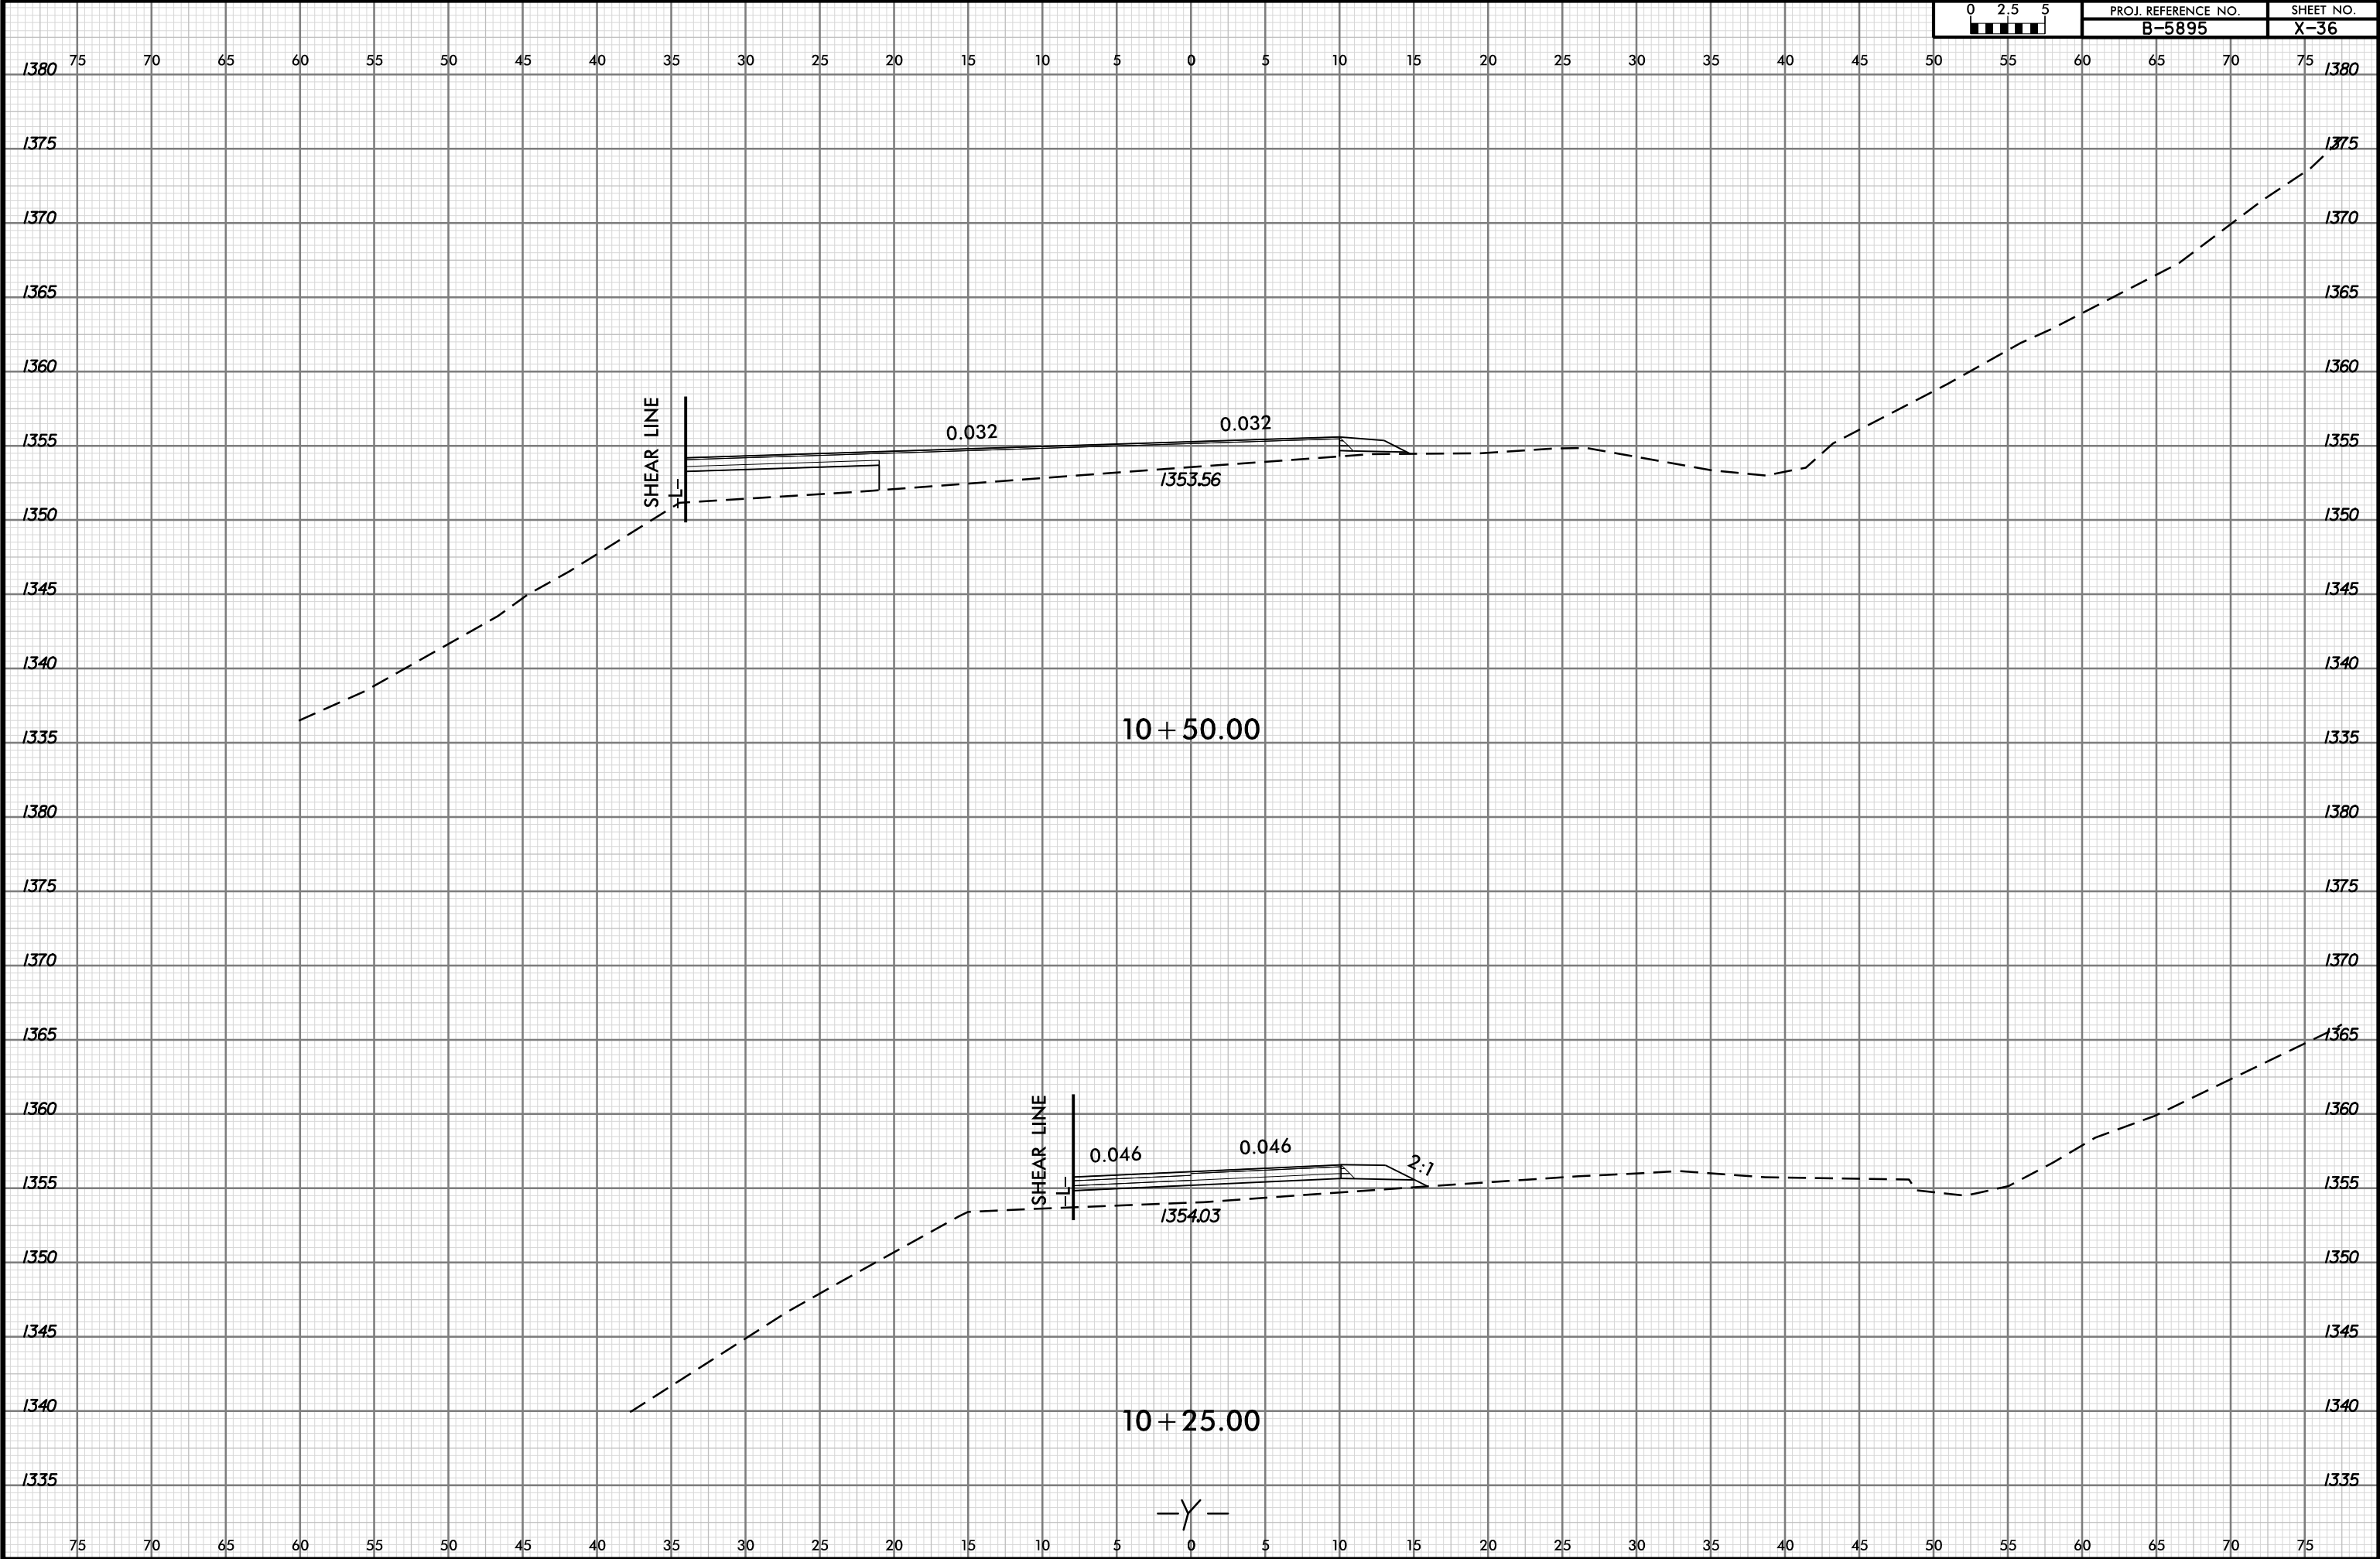


6/23/16



PROJ. REFERENCE NO.
B-5895

SHEET NO.
X-37

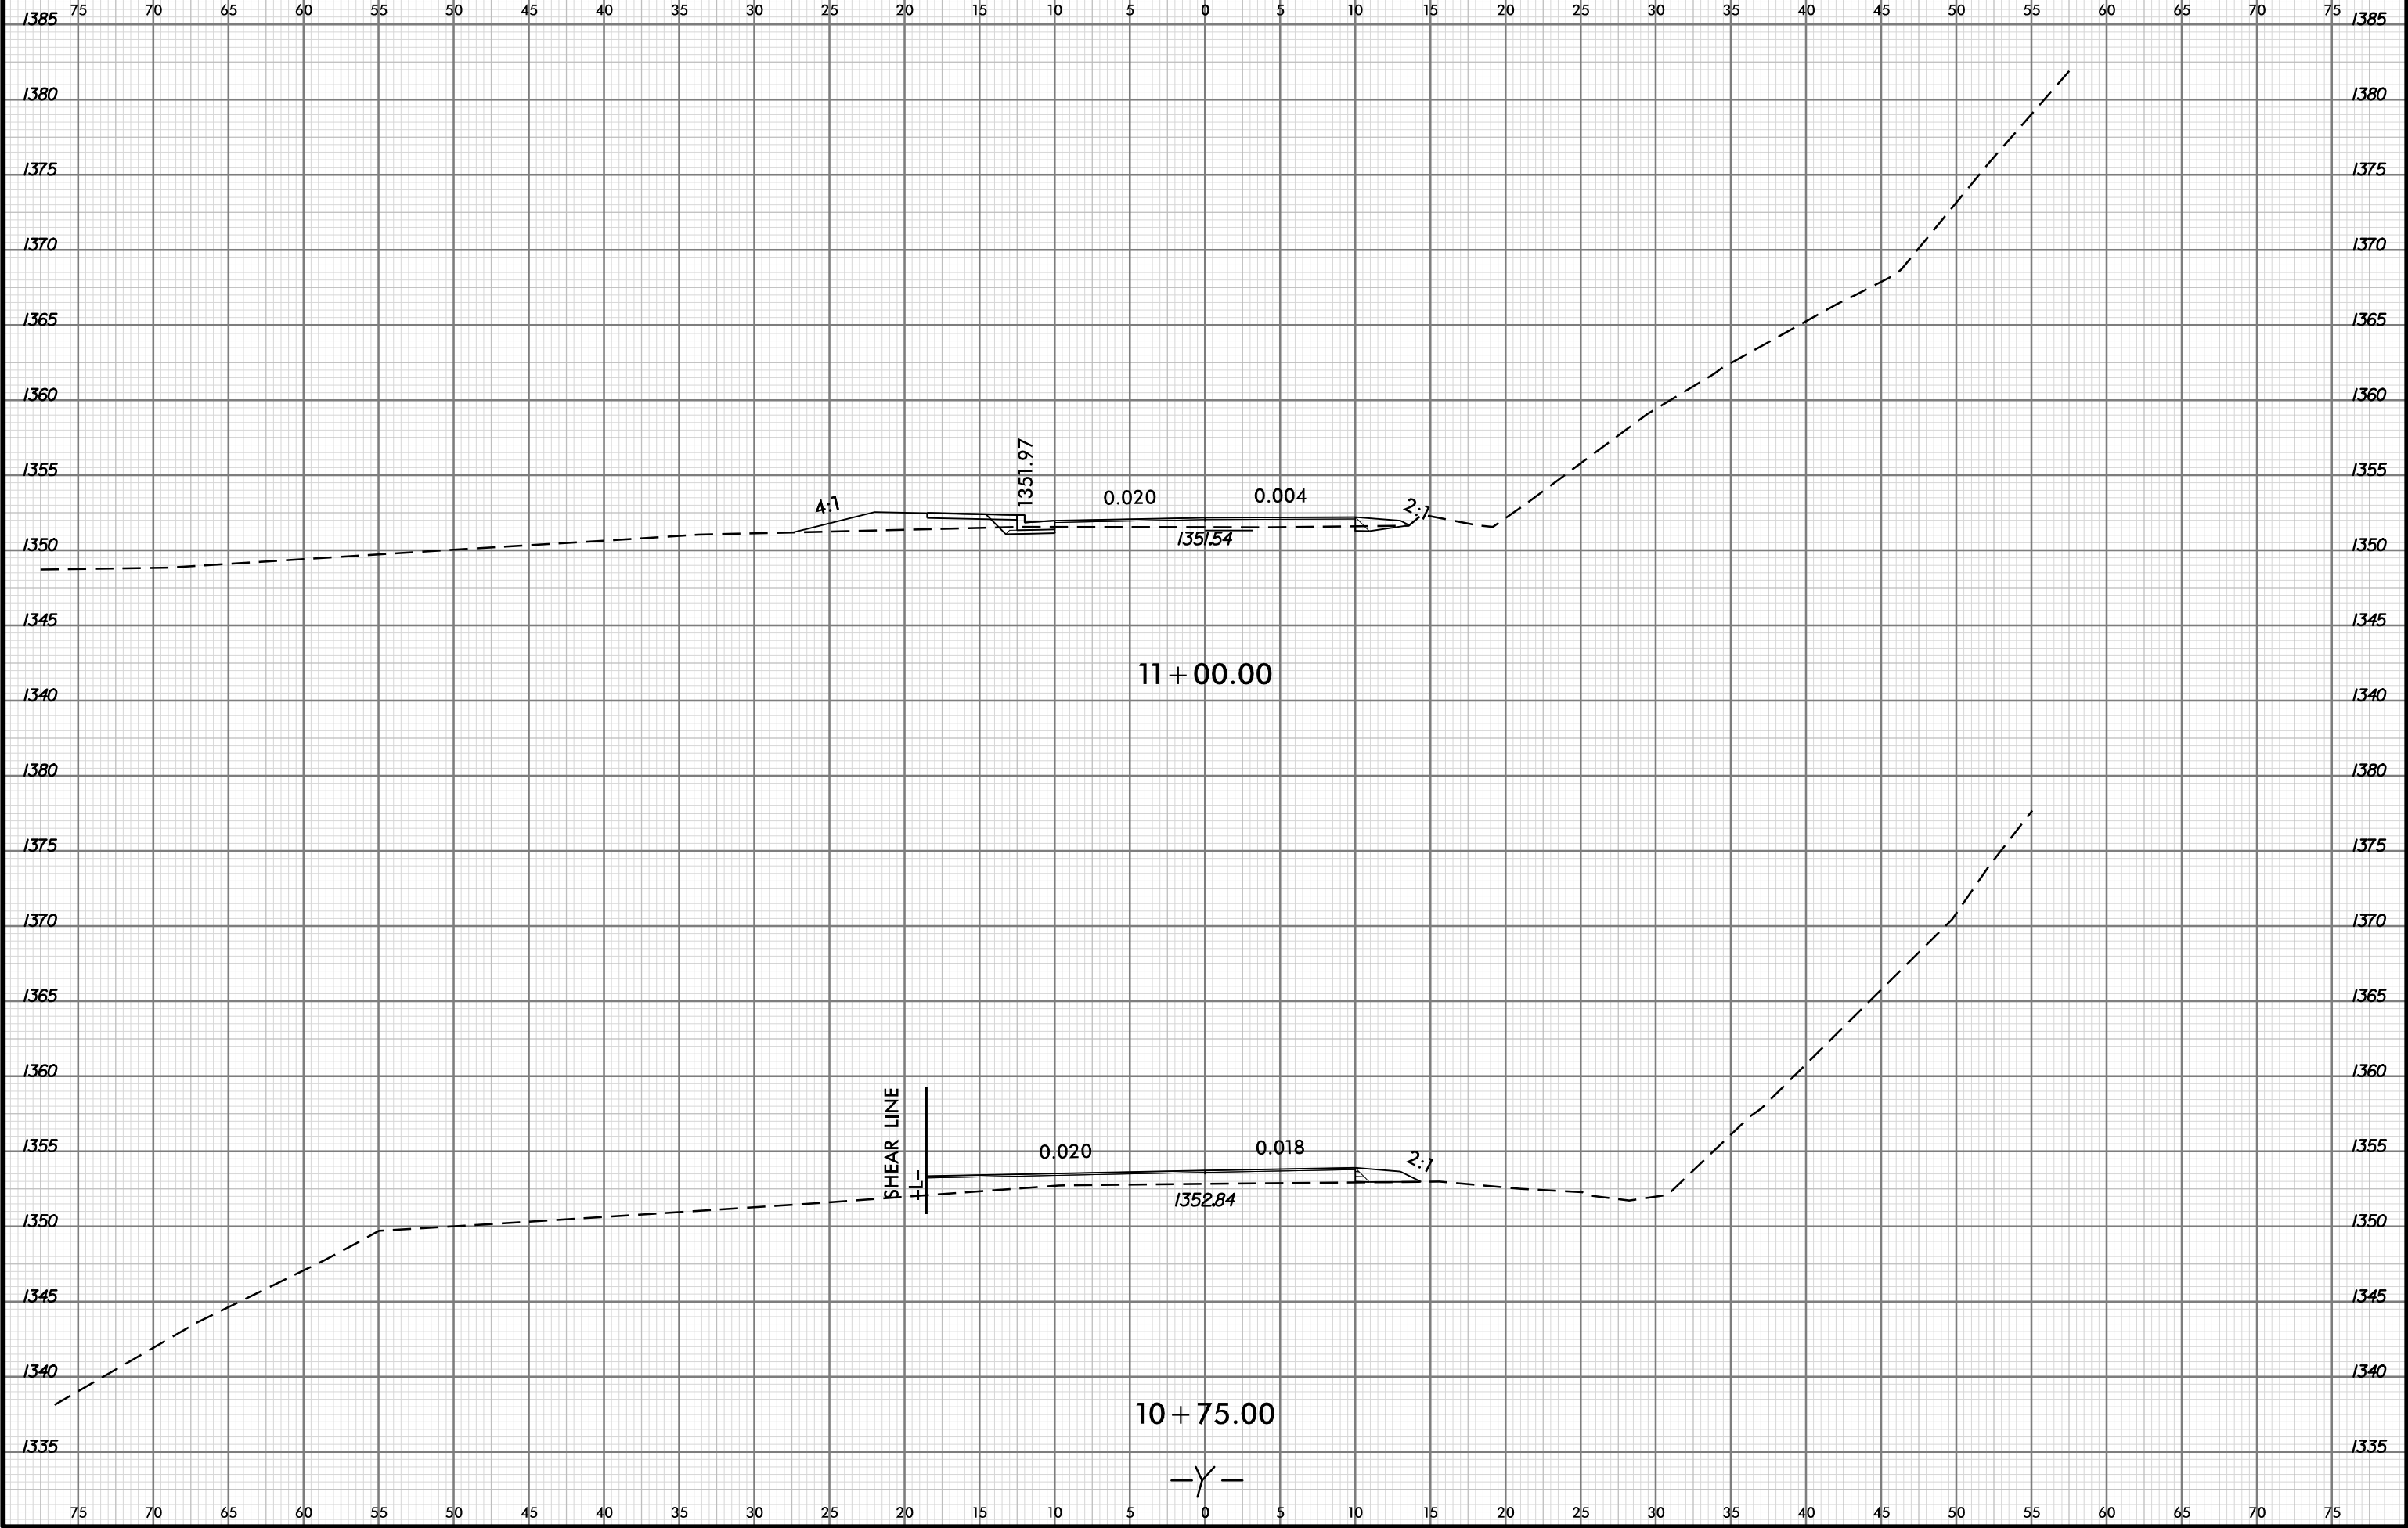


6/23/16




PROJ. REFERENCE NO.
B-5895

SHEET NO.
X-38

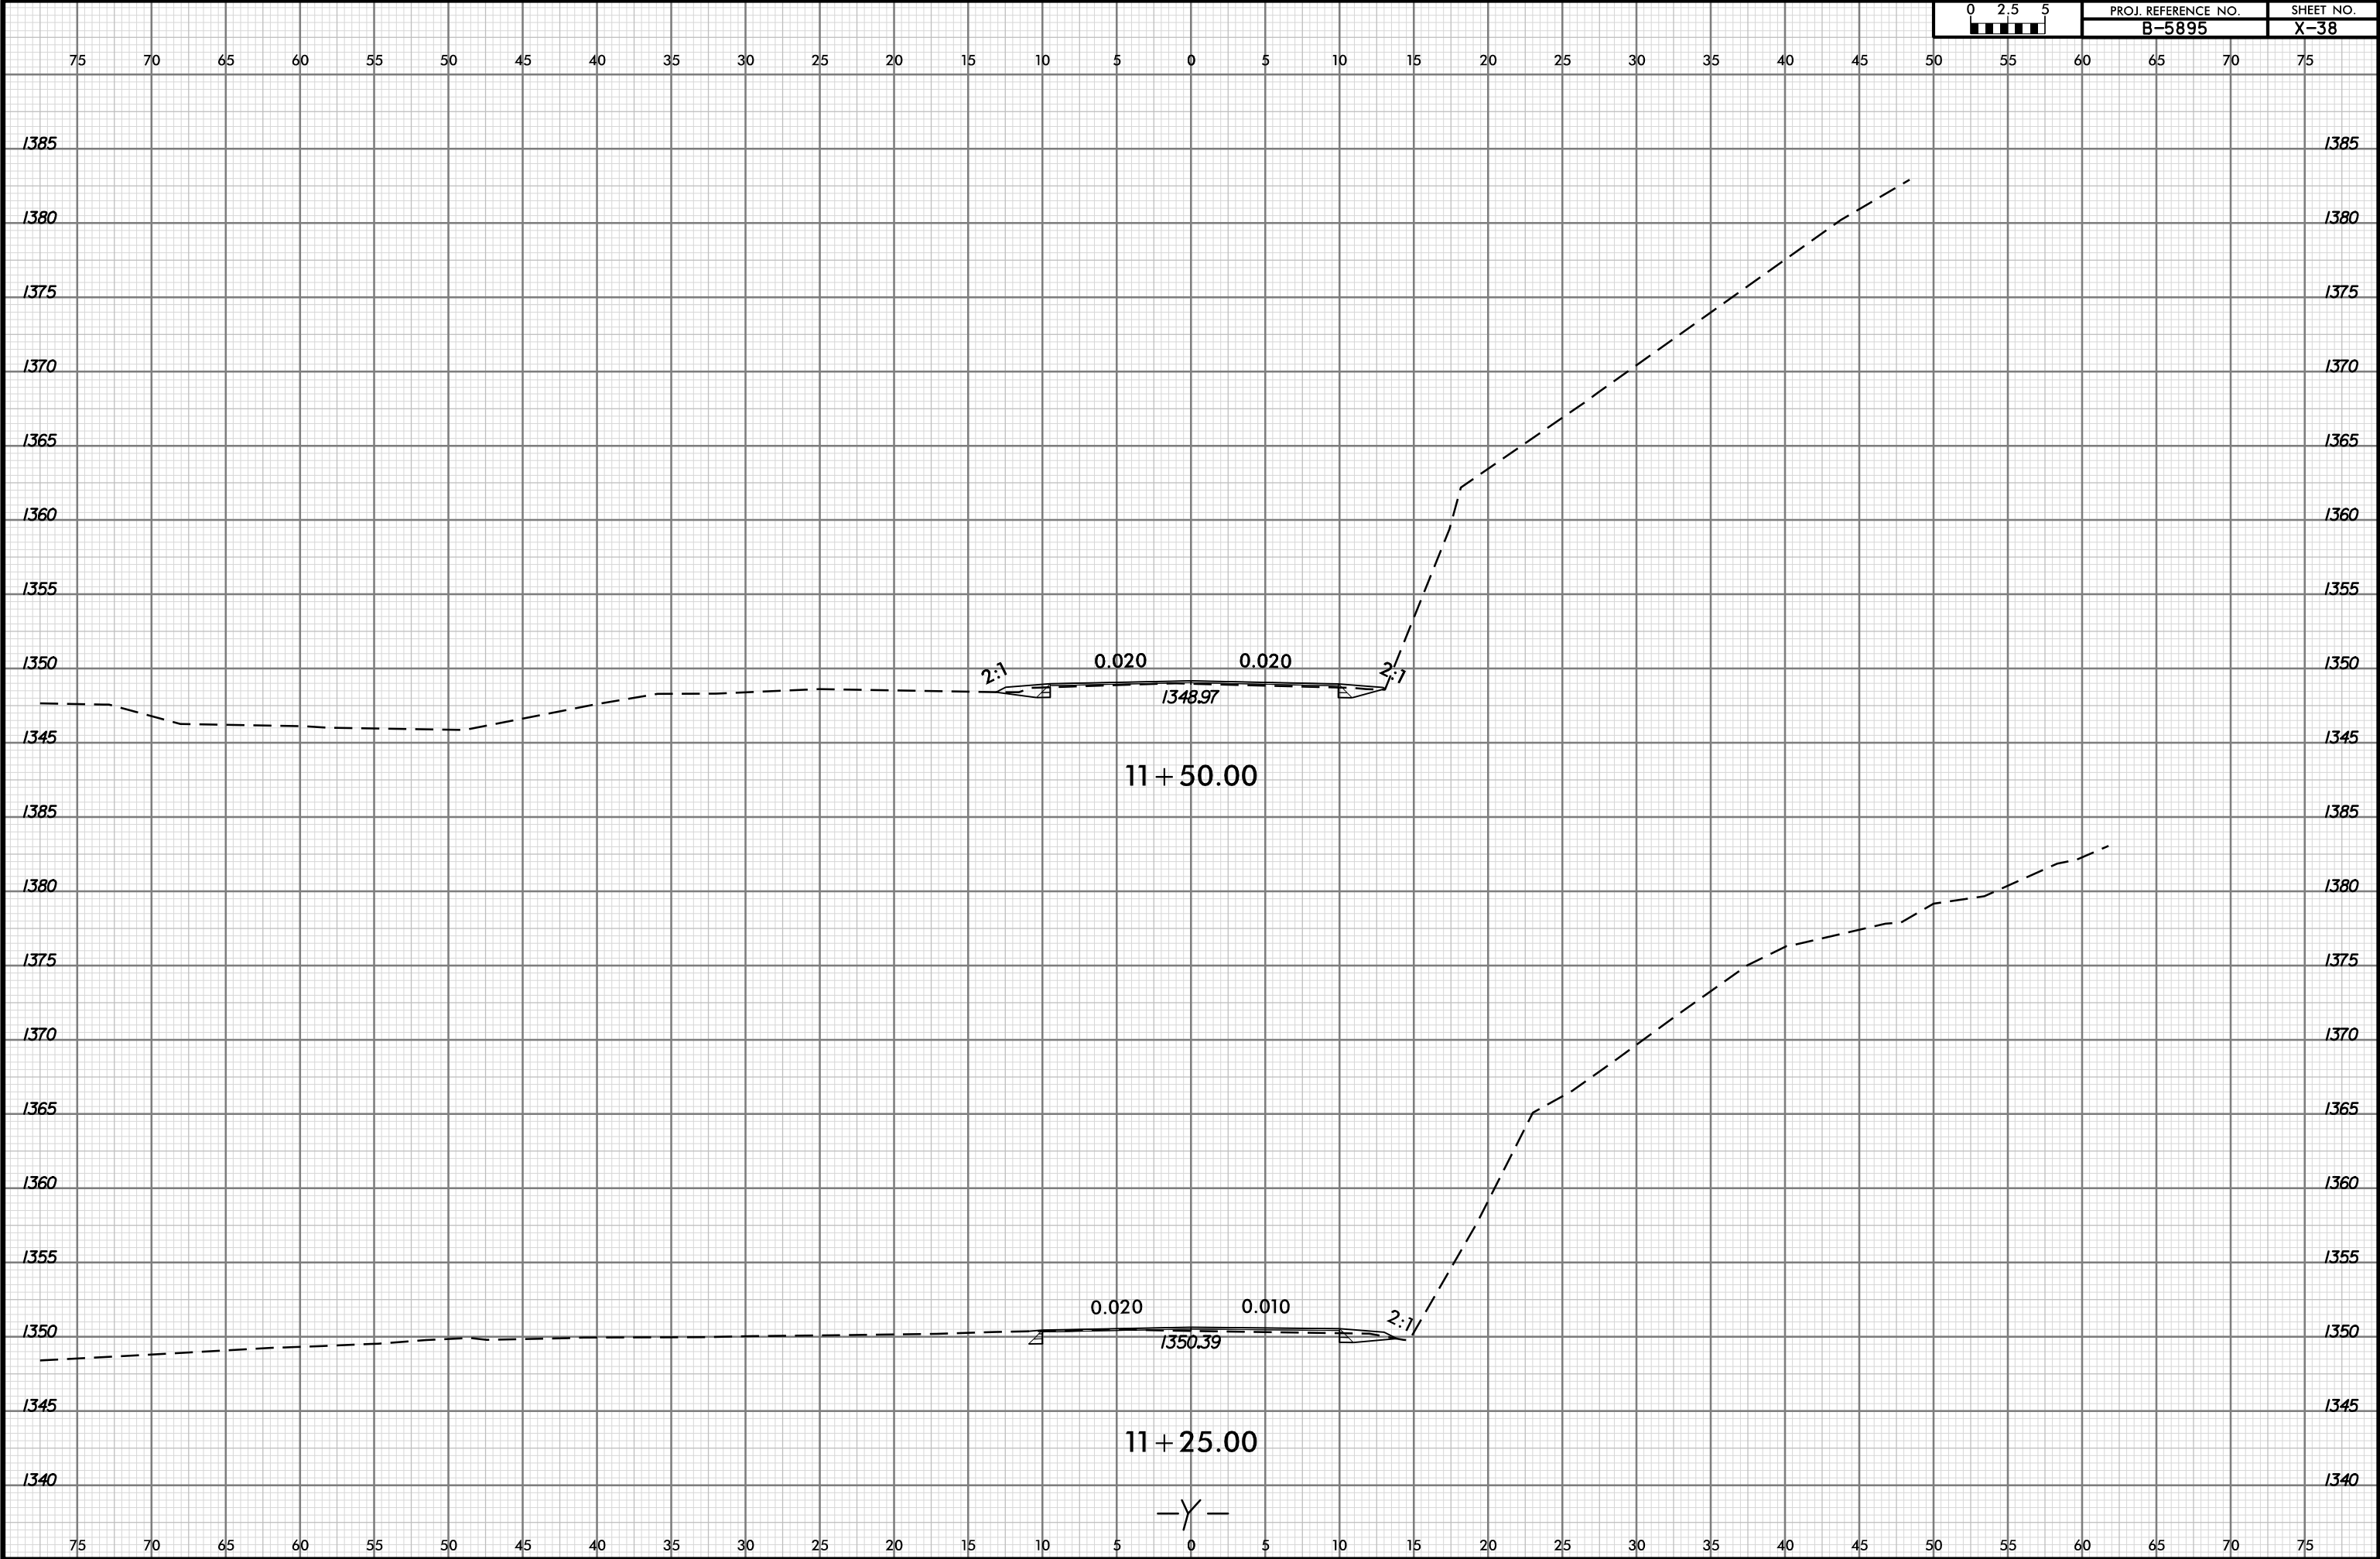

2:59:59 PM
B-5895-FDW_xpl_Y.dgn
12/12/2024

6/23/16

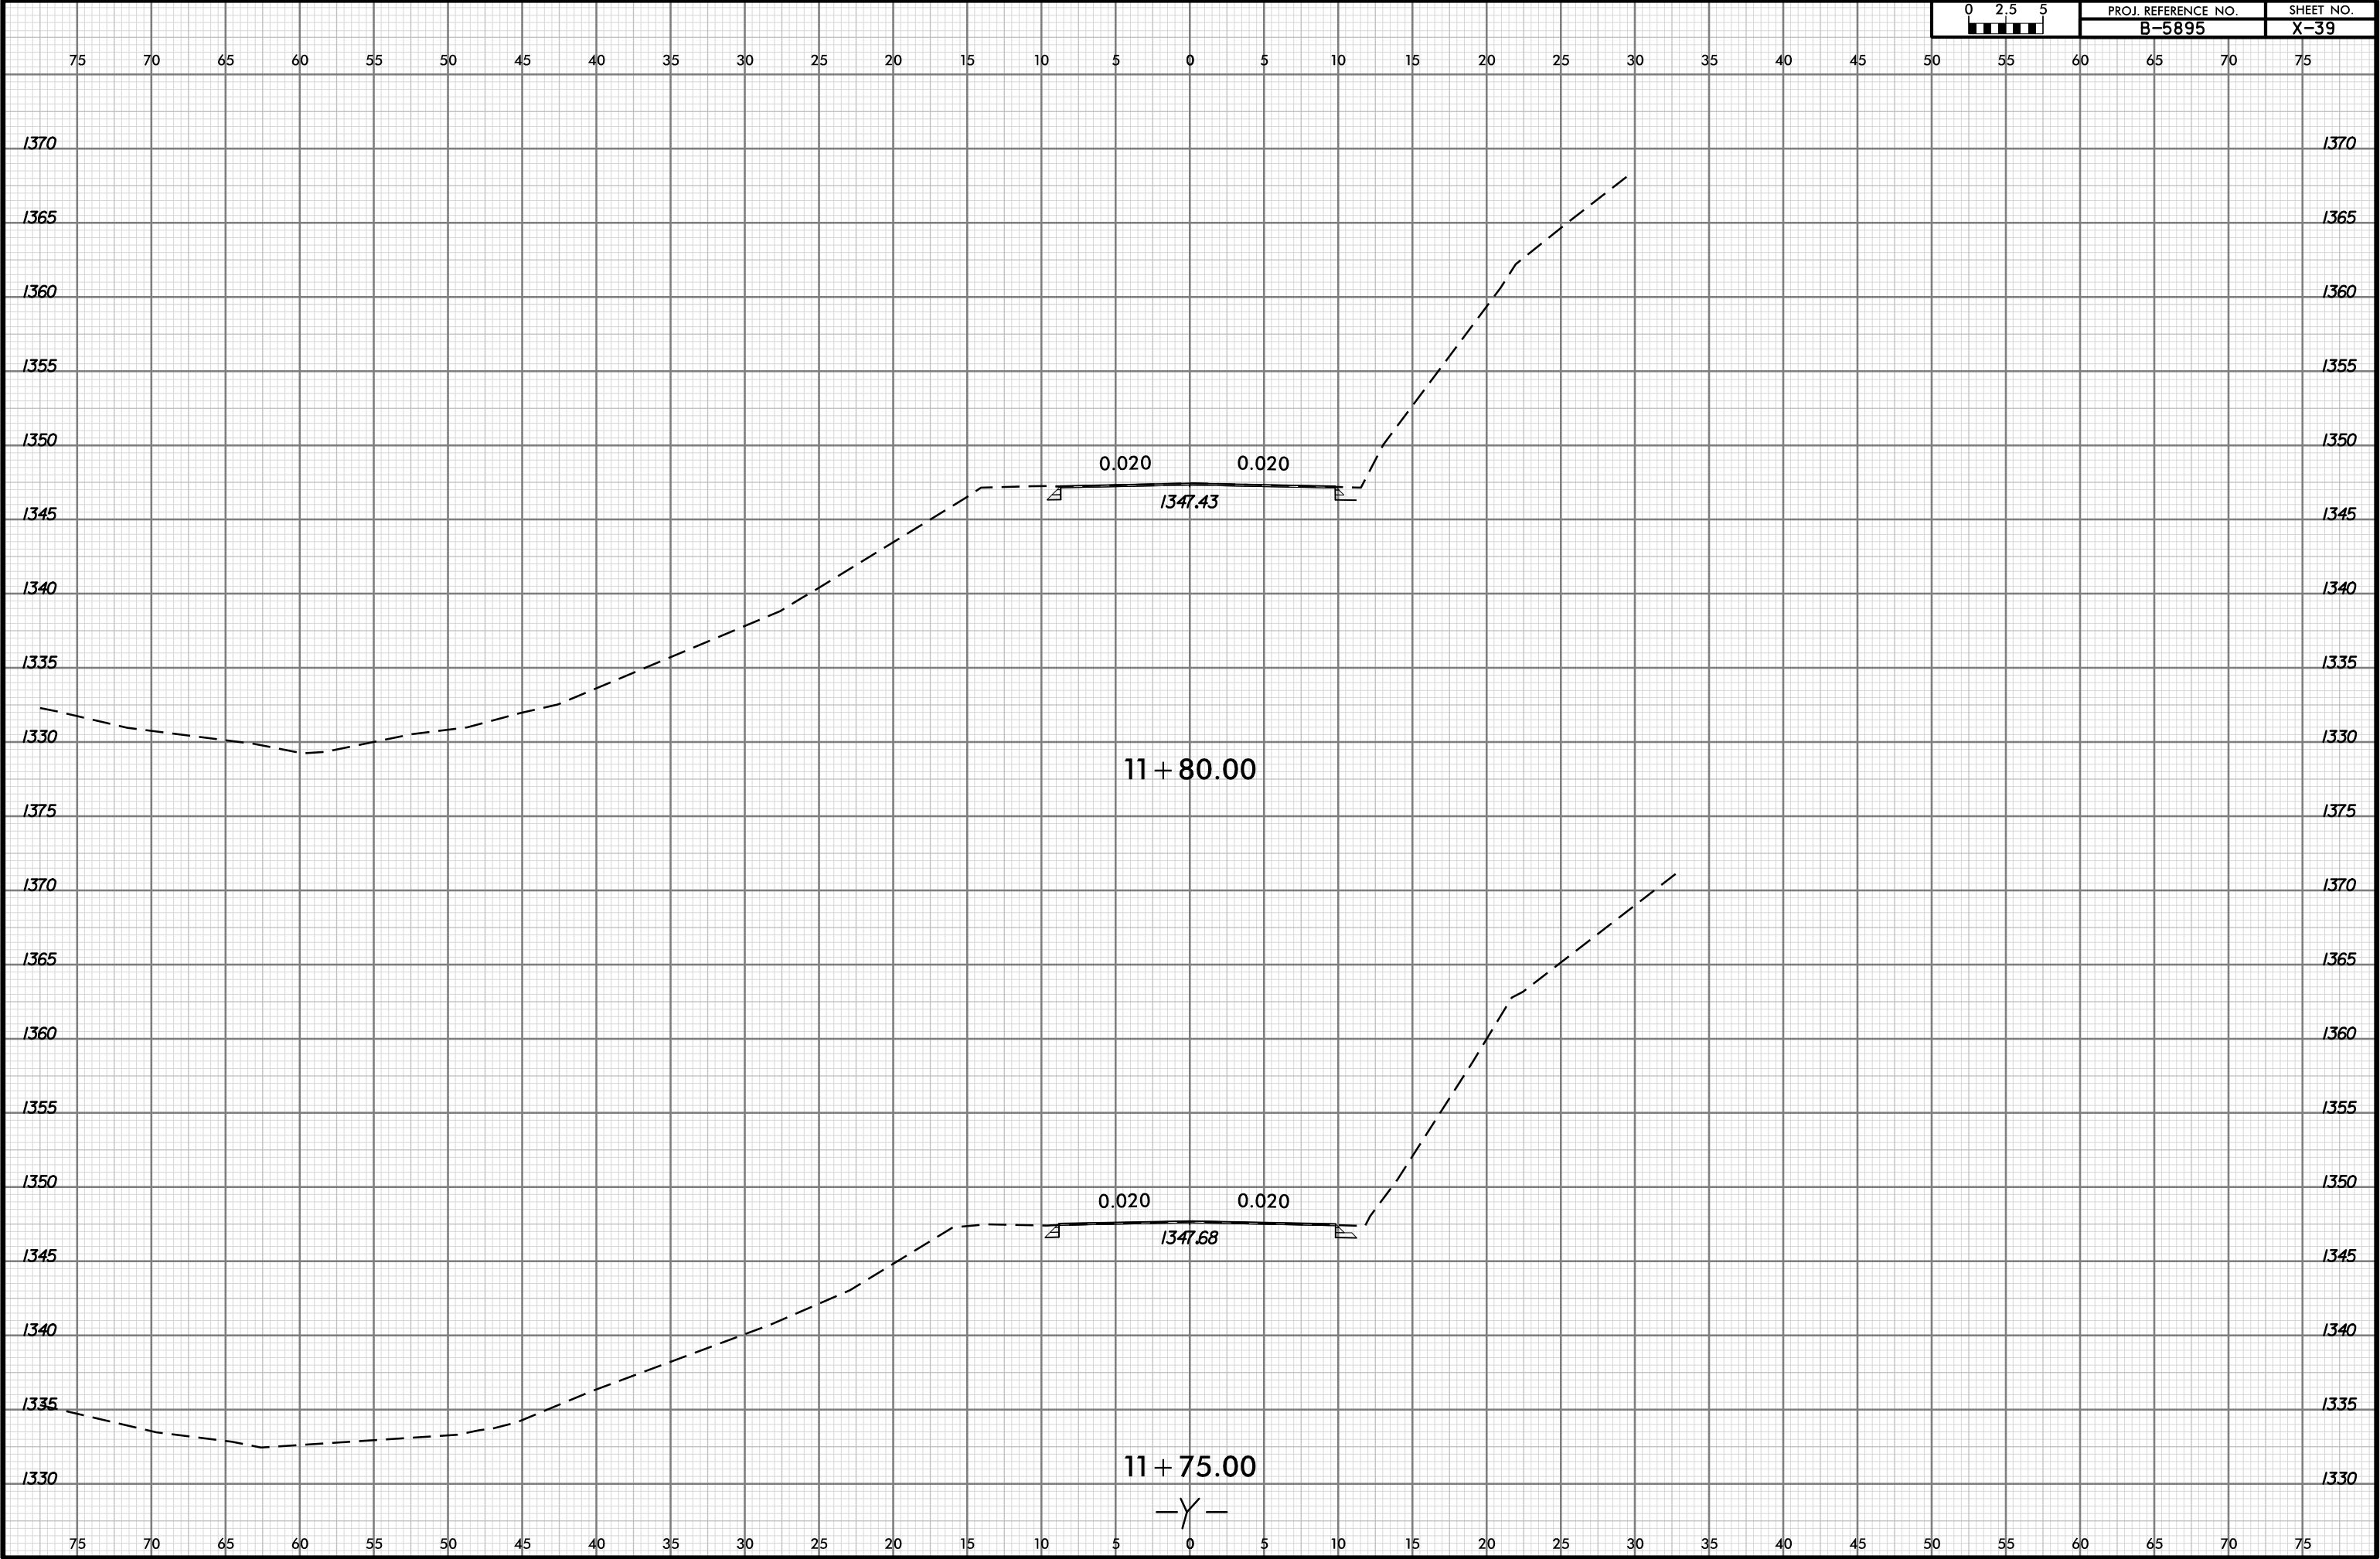


6/23/16



PROJ. REFERENCE NO.
B-5895

SHEET NO.
X-40

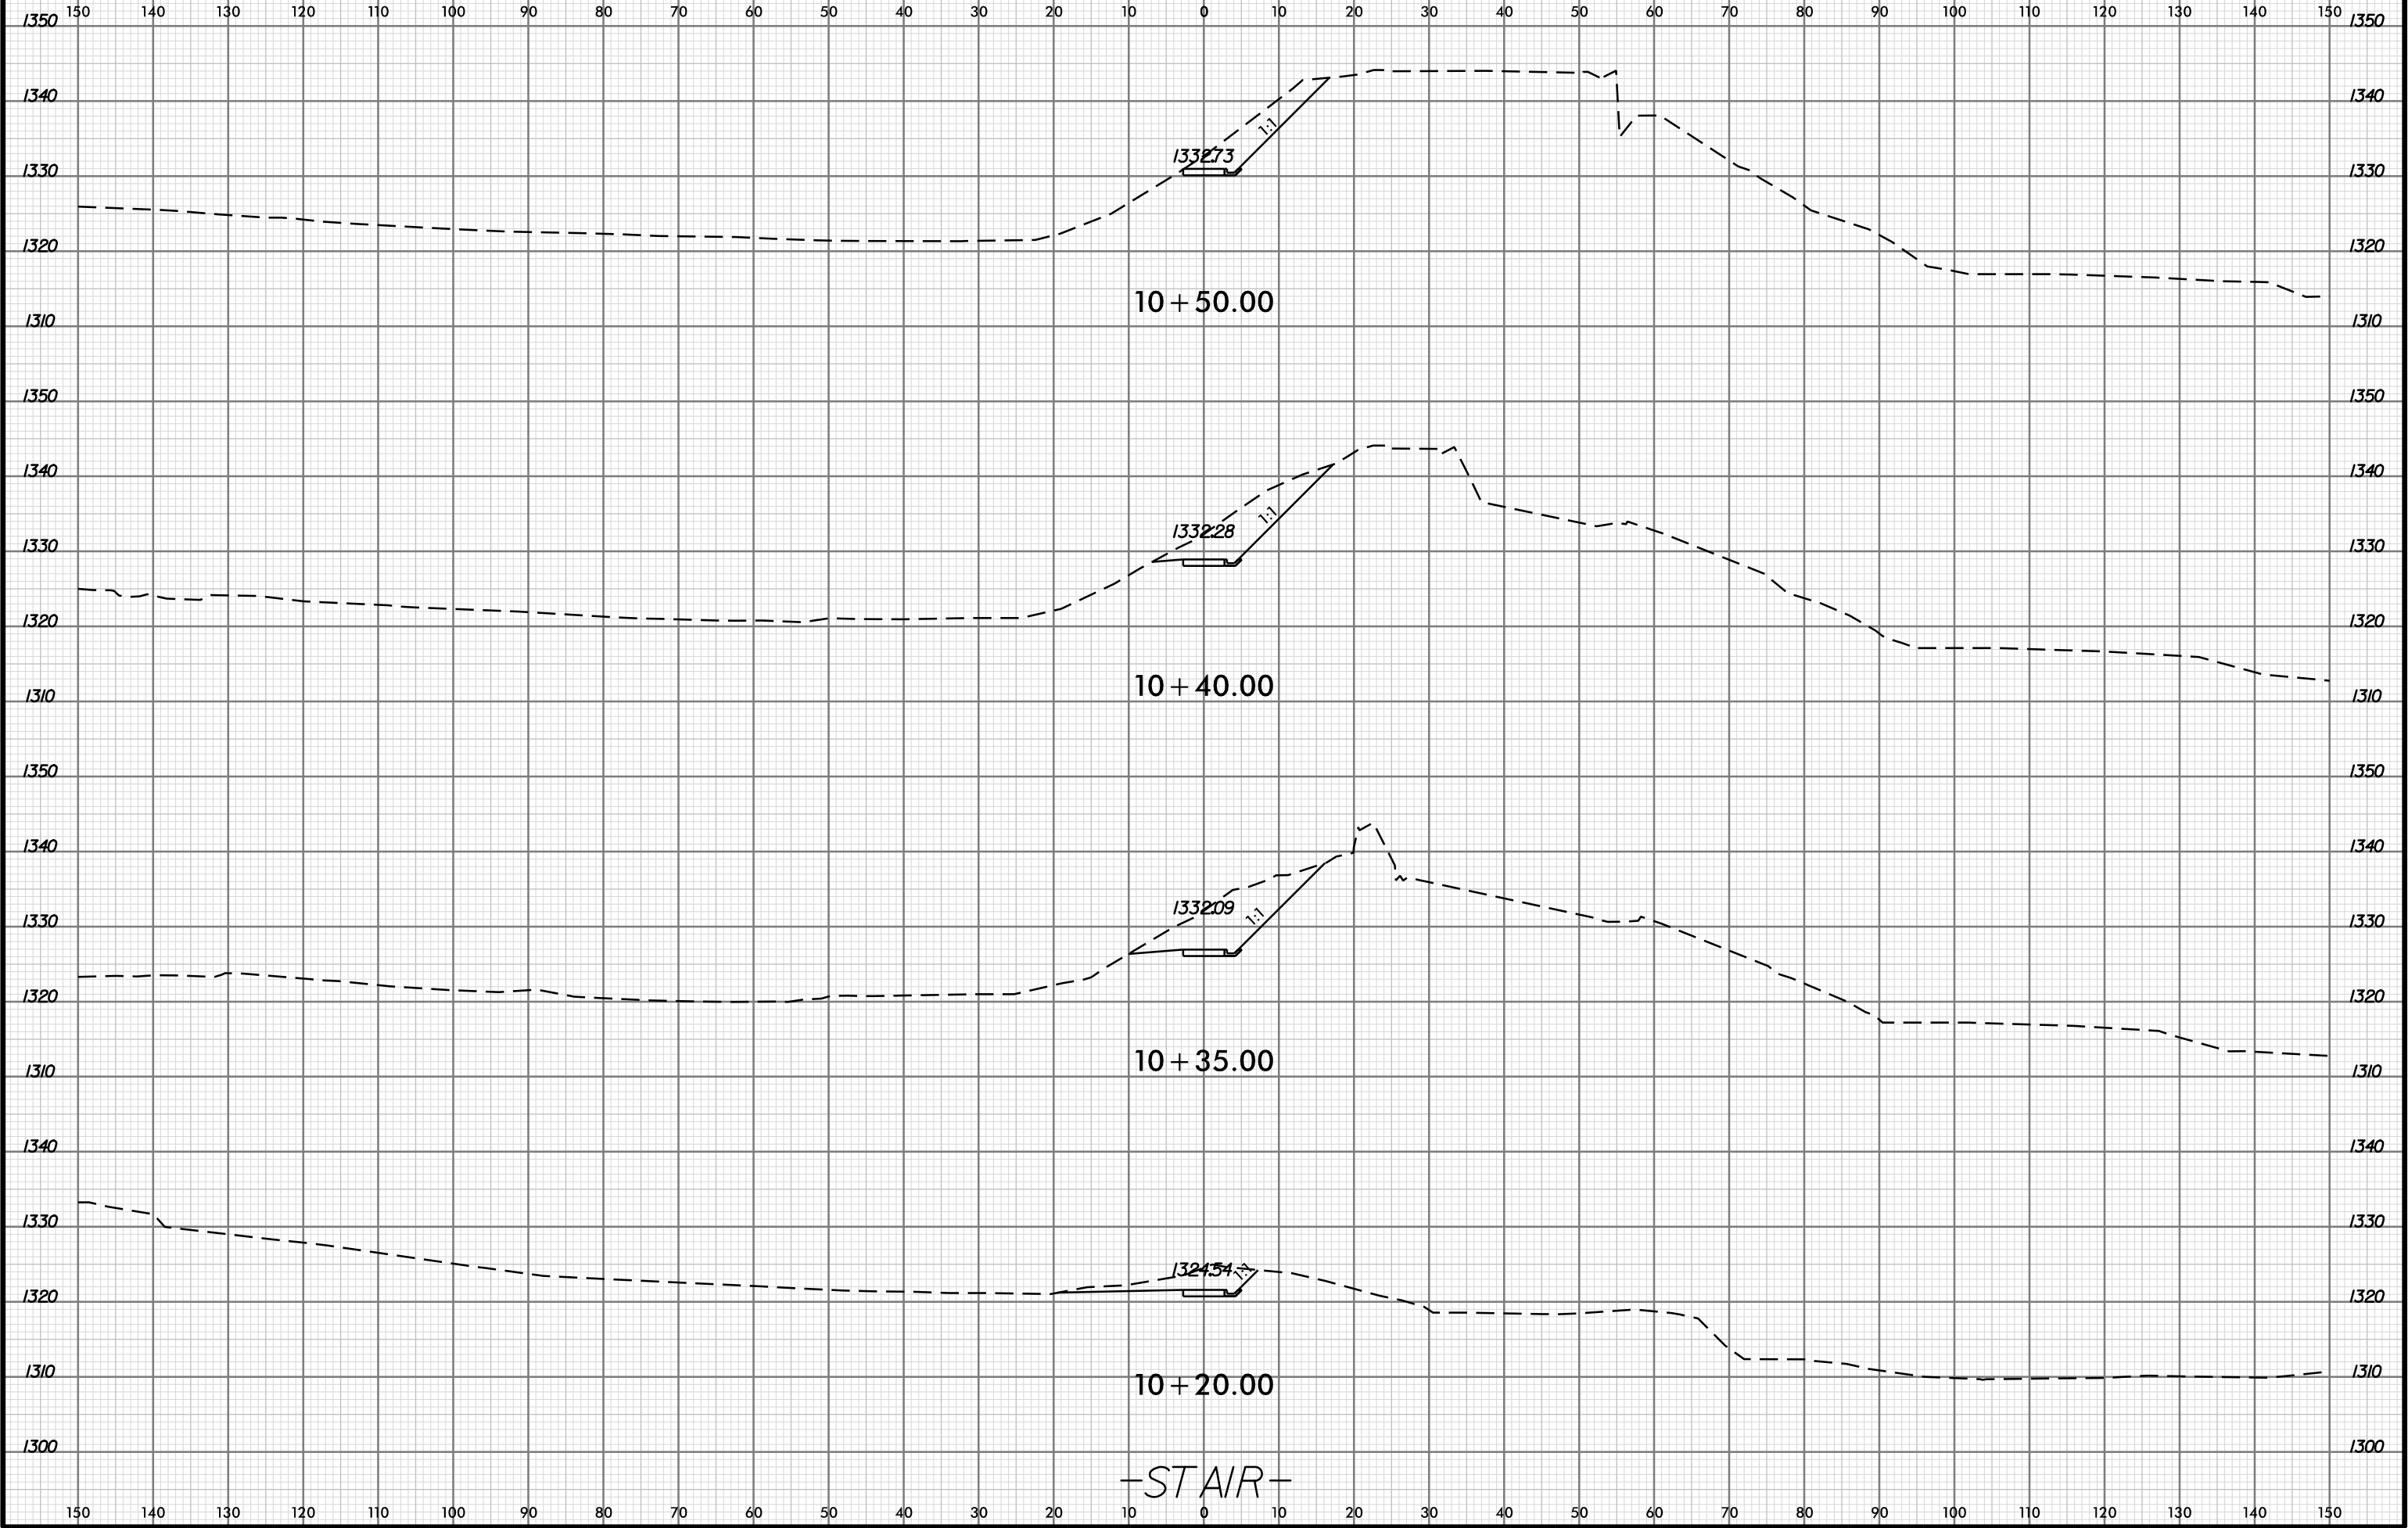


3:01:40 PM
B-5895-FDW_xpl-STAIR.dgn
12/12/2024

6/23/16



PROJ. REFERENCE NO.
B-5895

SHEET NO.
X-41

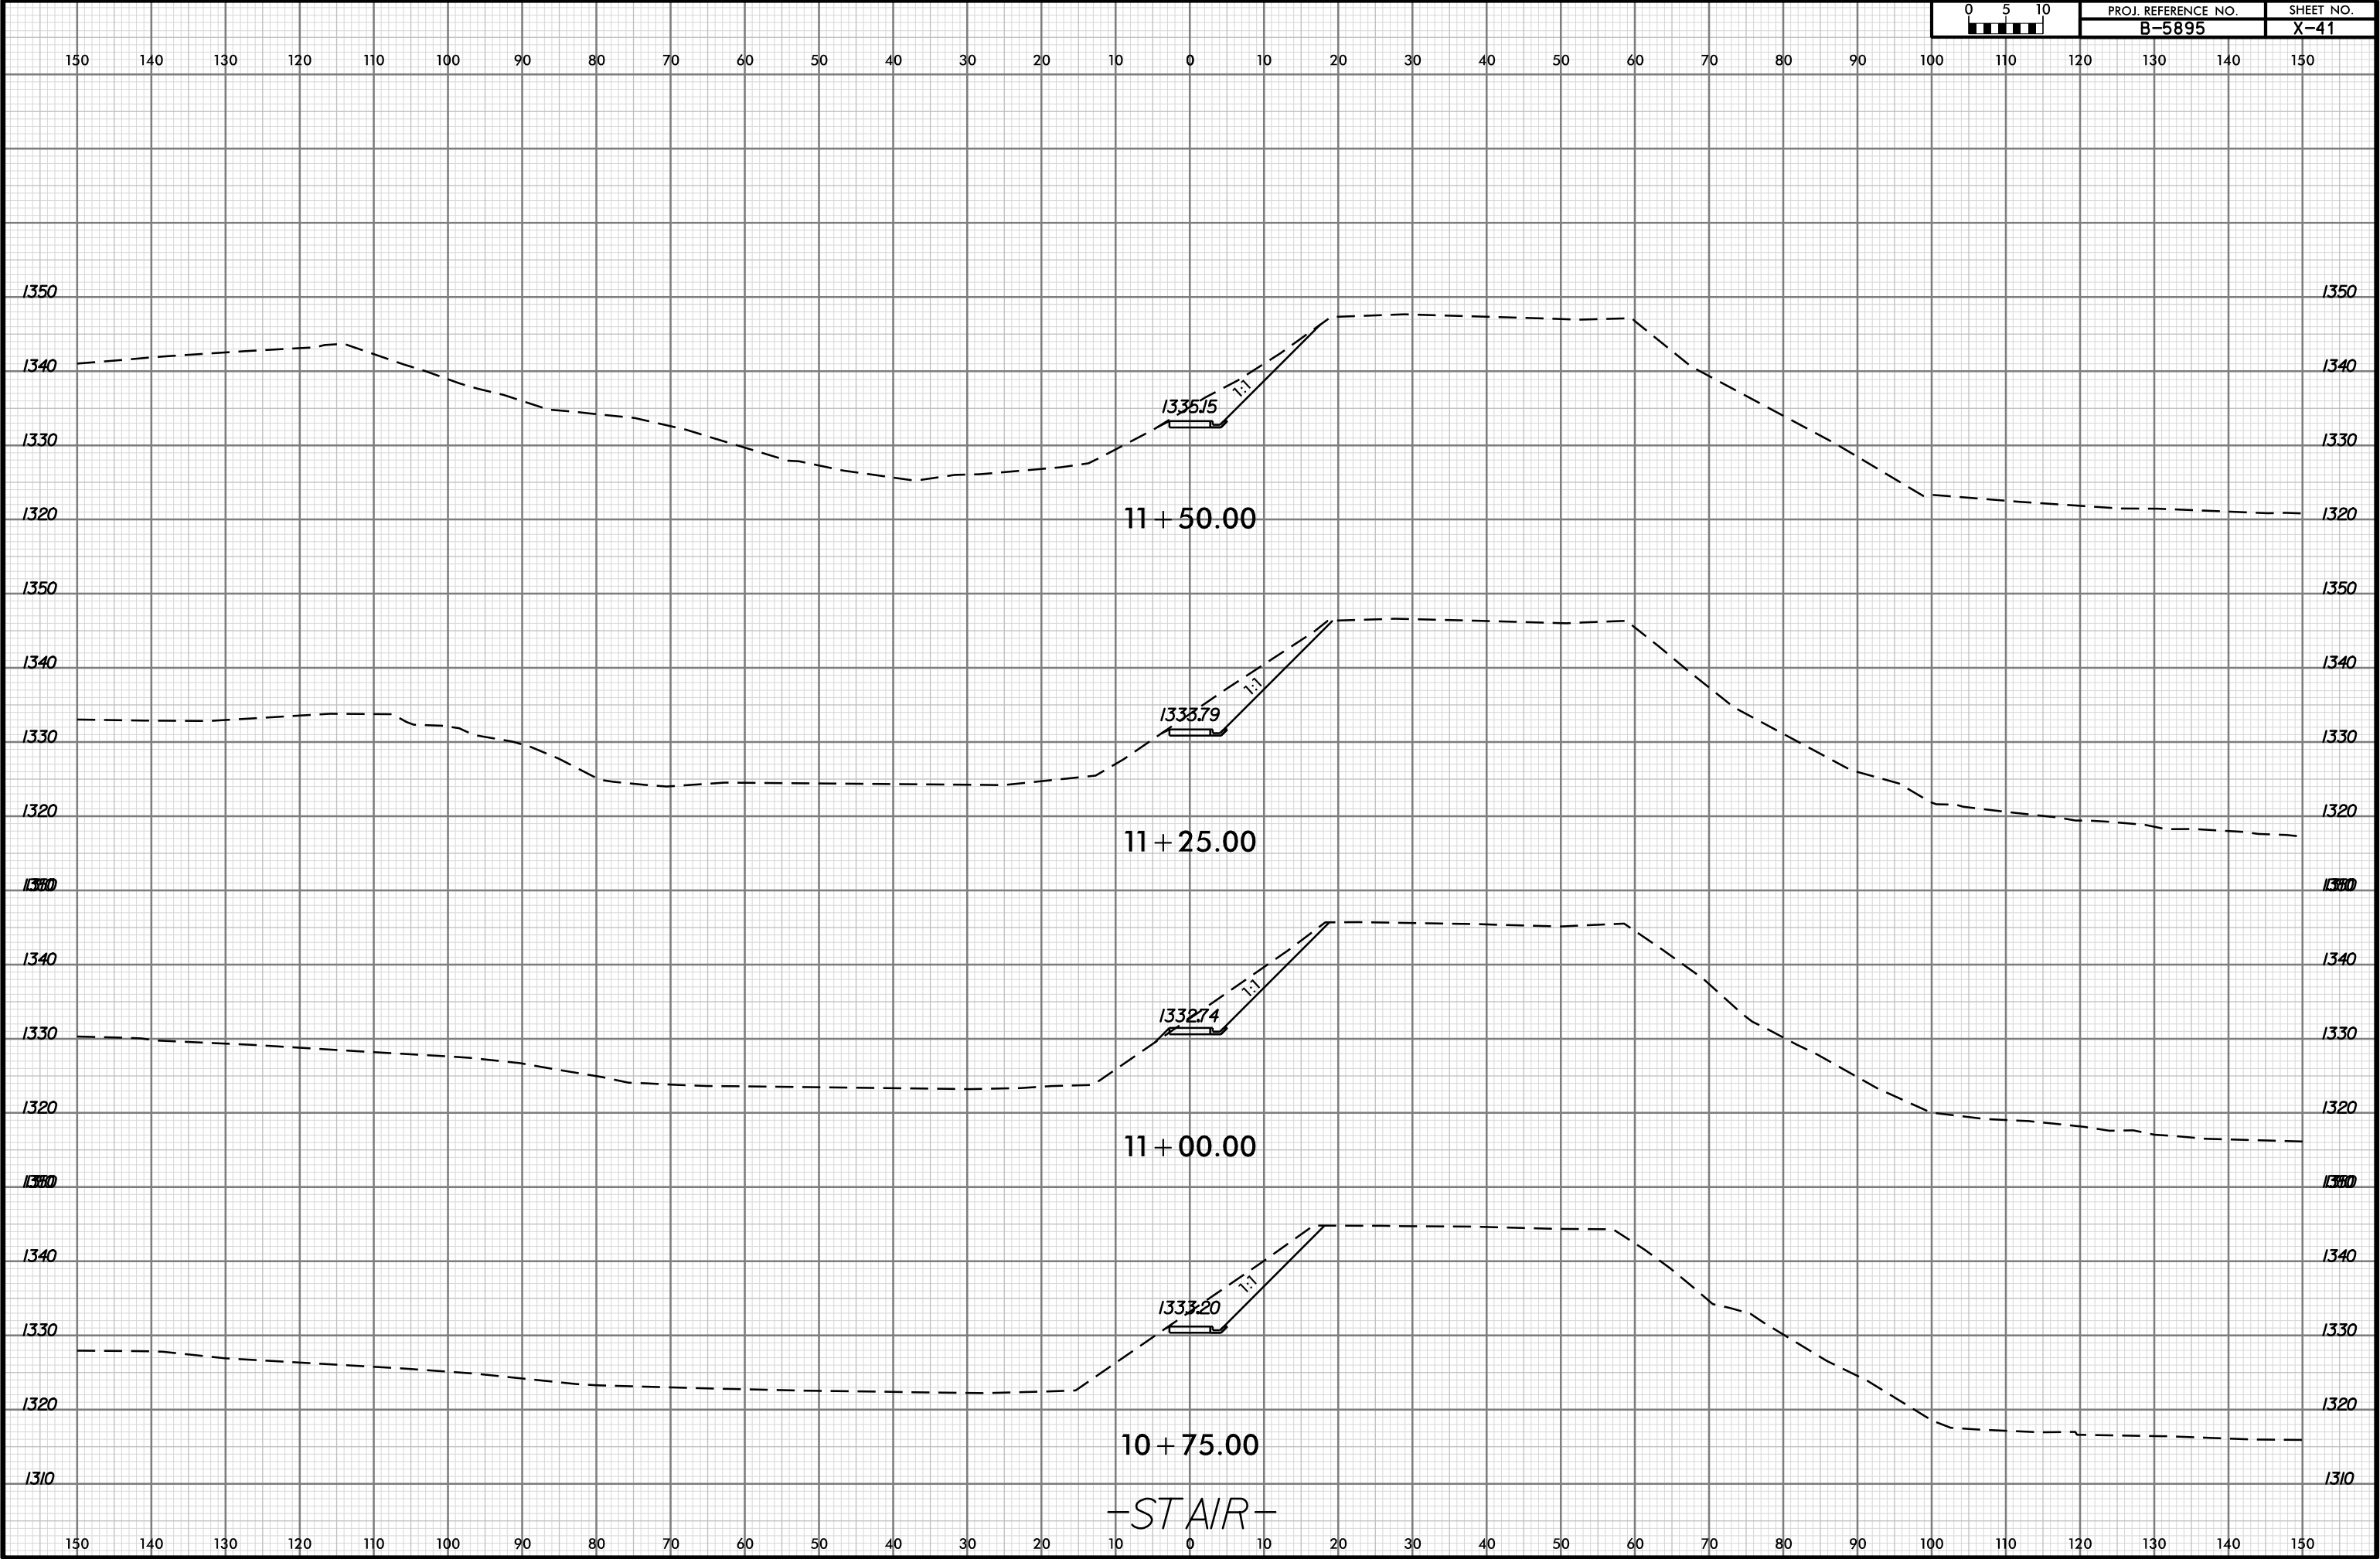

3:02:17 PM
R5895_5.dwg
12/12/2024

