


PROJECT REFERENCE NO.	SHEET NO.
U-5777	RW04
Location and Surveys	
 WSP, INC. 1025 N. HARRIS AVE. SUITE 400 PLAZA, NC 27605 TEL: 919.833.4340 WWW.WSP.COM	
PROJECT SURVEYOR	
	


I, Richard A. Mitchell, certify that the right of way and permanent easement monumentation for this project shown herein was completed under my direct and responsible charge from an actual survey made under my supervision; that all horizontal closures had a minimum ratio of precision of 1:10,000 (Class A). Field work was performed from October 2023 to January 2024, and all coordinates are based on NAD83/2011; That this survey was performed to meet the requirements of 21NCAC 56.1600 as applicable.

This 21st day of February, 2024.

Richard Mitchell
Professional Land Surveyor L-5060

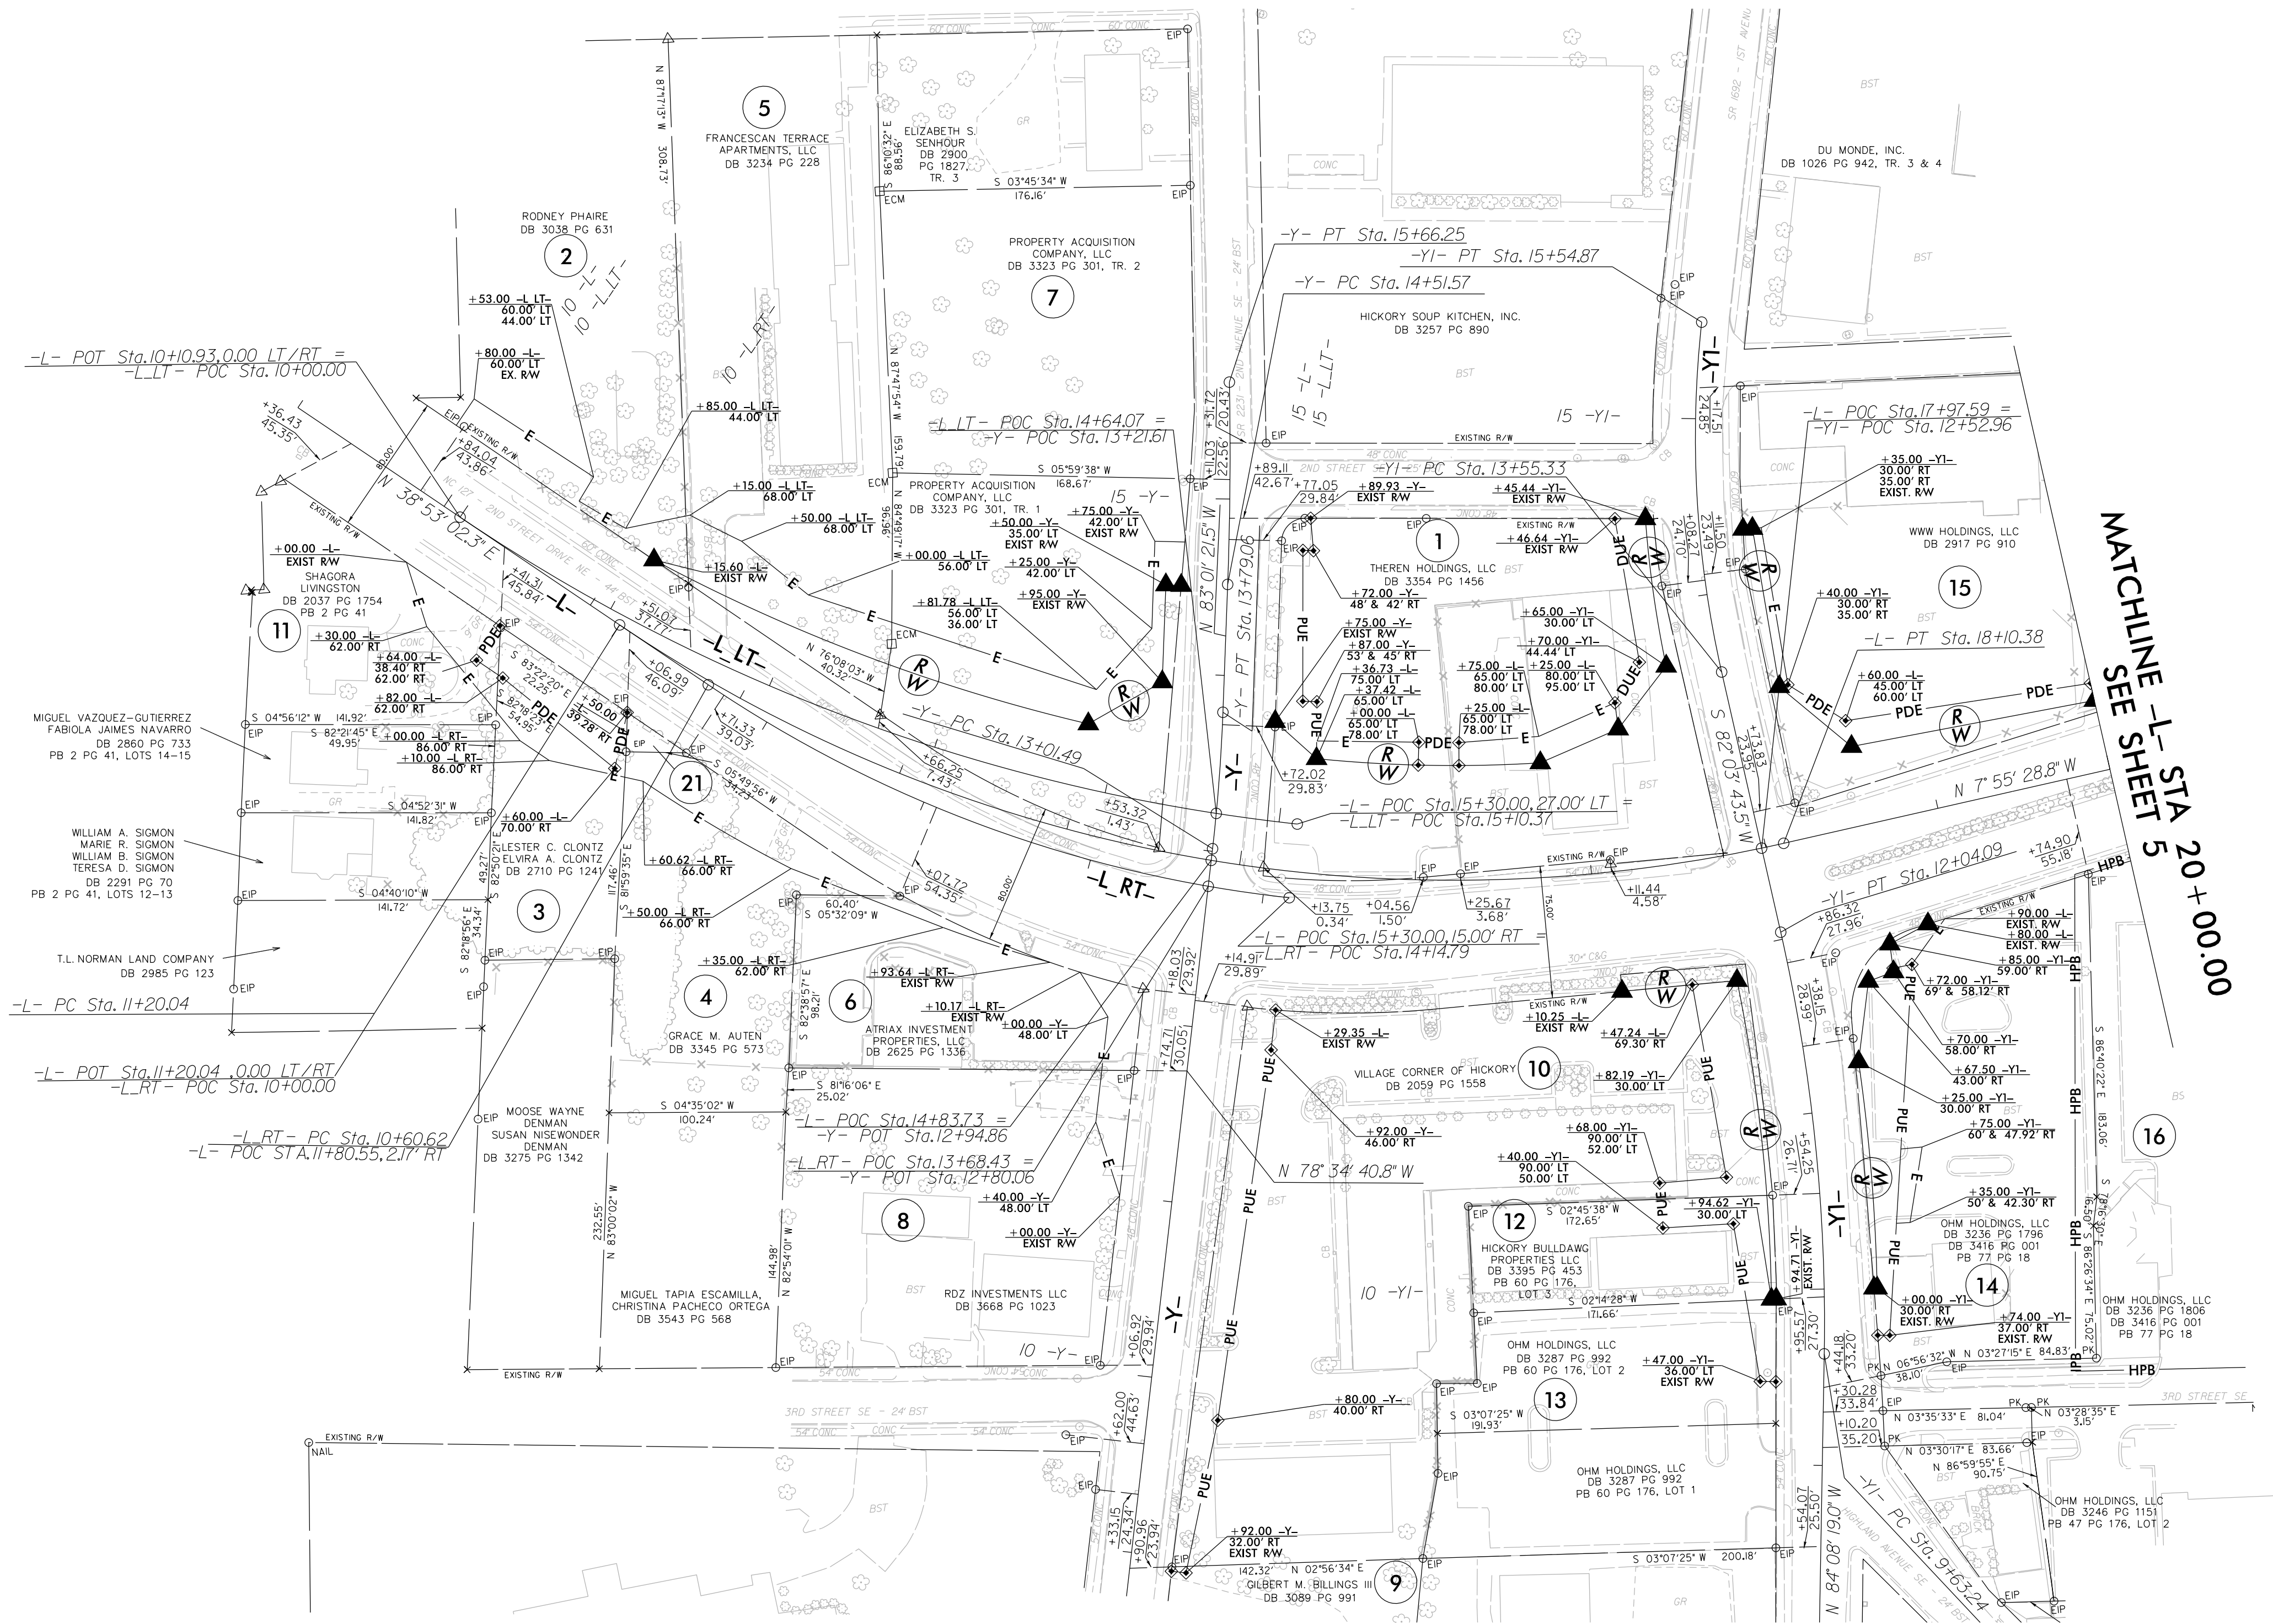

NOTES:

1. IF FURTHER INFORMATION REGARDING PROJECT CONTROL IS NEEDED PLEASE CONTACT THE LOCATION AND SURVEYS UNIT.
2. PROJECT CONTROL WAS ESTABLISHED USING GNSS, THE GLOBAL NAVIGATION SATELLITE SYSTEM.
3. RIGHT OF WAY MONUMENTATION ESTABLISHED OCTOBER 2023 TO JANUARY 2024 .

-L-	-L-LT-	-L-RT-	-Y-	-YI-	-Y2-
Pi Sta 14+85.78 Δ = 46° 48' 31" (LT) D = 6' 46" 50.0" T = 365.74 L = 690.34 R = 845.00 SE = 2° RO = 100°	Pi Sta 22+98.43 Δ = 17° 27' 02.6" (LT) D = 5' 10" 45.3" T = 169.78 L = 336.94 R = 1,006.26 SE = NC RO = N/A	Pi Sta 12+60.31 Δ = 12° 47' 51.4" (LT) D = 5' 26" 47.5" T = 260.31 L = 510.37 R = 1,051.97 SE = N/A RO = N/A	Pi Sta 13+40.29 Δ = 27° 47' 50.7" (LT) D = 5' 43" 46.5" T = 388.1 L = 77.57 R = 1,000.00 SE = NC RO = N/A	Pi Sta 15+08.93 Δ = 3° 17' 07.0" (LT) D = 2' 51" 53.2" T = 57.35 L = 114.68 R = 2,000.00 SE = NC RO = N/A	Pi Sta 11+02.40 Δ = 11° 47' 36.3" (LT) D = 5' 43" 46.5" T = 102.40 L = 204.09 R = 1,000.00 SE = NC RO = N/A
					Pi Sta 14+56.03 Δ = 19° 03' 18.0" (RT) D = 9' 32" 57.5" T = 100.70 L = 199.54 R = 600.00 SE = NC RO = N/A
					Pi Sta 10+66.38 Δ = 6° 04' 47.4" (RT) D = 4' 35" 01.2" T = 66.38 L = 132.64 R = 1,250.00 SE = NC RO = N/A