7777 - 11 - 4777

ONTRACT:

STATE OF NORTH CAROLINA DEPARTMENT OF TRANSPORTATION

SIGNING PLAN CATAWBA COUNTY

LOCATION: NC 127 - 1ST AVENUE SE TO 2ND AVENUE SE

PROJECT REFERENCE NO. SHEET NO. SHEET NO. SIGN - 1

SEAL



DOCUMENT NOT CONSIDERED FINAL UNLESS ALL SIGNATURES COMPLETED

ROADWAY STANDARD DRAWING

THE FOLLOWING ROADWAY STANDARDS AS APPEAR IN "ROADWAY STANDARD DRAWINGS" - CONTRACT STANDARDS AND DEVELOPMENT UNIT - N.C. DEPARTMENT OF TRANSPORTATION - RALEIGH, N.C., DATED JANUARY 2024 ARE APPLICABLE TO THIS PROJECT AND BY REFERENCE HEREBY ARE CONSIDERED A PART OF THESE PLANS:

TD. NO. TITLE

901.50 ARROWS AND SHIELDS

904.50 MOUNTING OF TYPE 'D', 'E' AND 'F' SIGNS ON 'U' CHANNEL SUPPORTS

SIGNING FOR SPEED REDUCTION ZONE

		SUMMARY OF QUANTITIES	1	
ITEM NO.		ITEM DESCRIPTION	QUANTITY	UNIT
DESC. NO.	SECT. NO.			
4072000000 4102000000 4108000000 4155000000 4238000000	903 904 904 907 907	SUPPORTS, 3 LB STEEL U-CHANNEL SIGN ERECTION, TYPE E SIGN ERECTION, TYPE F DISPOSAL OF SIGN SYSTEM, U-CHANNEL DISPOSAL OF SIGN, D, E OR F	684 38 5 25 3	LF EA EA EA

GENERAL NOTES

- . SIGNS FURNISHED BY STATE.
- . ALL PROPOSED SIGNS SEE PAY ITEM NOTE 1 UNLESS OTHERWISE NOTED.
- . CONFIRM IN WRITING AT LEAST 4 MONTHS IN ADVANCE, THE ACTUAL DATE THE DEPARTMENT FURNISHED SIGNS WILL BE REQUIRED.
- IF REMOVAL OR RELOCATION OF SIGNS ON PRIVATE STREET (NON-STATE MAINTAINED)
 IS REQUIRED DUE TO CONSTRUCTION, THE CONTRACTOR SHALL INFORM THE ENGINEER.
 THE WORK WILL BE COMPLETED BY OTHERS.
- . WHEN NOT STATIONED OR DIMENSIONED ON PLANS, ALL TYPE E AND F SIGNS SHALL BE FIELD LOCATED BY THE ENGINEER.
- . ALL EXISTING SIGNS ON "U" CHANNEL SUPPORT(S) WITHIN THE PROJECT LIMITS SHALL BE REMOVED AND DISPOSED OF UNLESS OTHERWISE NOTED ON PLANS.
- THE BACKGROUND FOR TYPE E AND F SIGNS SHALL BE GRADE C REFLECTIVE SHEETING.
- . SEE ROADWAY PLANS FOR GUARD/GUIDE RAIL DETAILS.

PAY ITEM NOTES

1 SIGN ERECTION, TYPE D, E OR F 2 DISPOSAL OF SIGN SYSTEM, U-CHANNEL 3 DISPOSAL OF SIGN, D, E OR F

PROJECT NOTE

A BEFORE WORK SHALL BEGIN ON WAYFINDING SIGN ASSEMBLIES, THE CONTRACTOR SHALL COORDINATE WITH THE CITY OF HICKORY FOR REMOVAL AND STORAGE OF ALL EQUIPMENT AND SIGNS DURING CONSTRUCTION. ONCE CONSTRUCTION IS COMPLETE, THE CONTRACTOR SHALL COORDINATE WITH THE CITY OF HICKORY FOR NEW INSTALLATION OF SIGN ASSEMBLIES.

PLANS SUBMITTED TO:

SCOTT M. POSTON N.C.D.O.T DIVISION 12 TRAFFIC ENGINEER



PLANS PREPARED BY: HNTB NORTH CAROLINA, P.C.

A.D. KLINKSIEK, PE, PTOE SIGNING PROJECT MANAGER

J.A. WAGNER, PE SIGNING PROJECT ENGINEER

T.R. TERRELL SIGNING DESIGN SENIOR TECHNICIAN

HNTB


HNTB NORTH CAROLINA, P.C. 343 E. Six Forks Road, Suite 200 Raleigh, North Carolina 27609 NC License No: C-1554 (919)546-8997


INDEX

SHEET NO. SIGN-1 SIGN-2

DESCRIPTION
TITLE SHEET

SIGN-2 TYPE E AND F SHEETS
SIGN-3 EXISTING SIGNING PLAN SHEET
SIGN-4 PROPOSED SIGNING PLAN SHEET

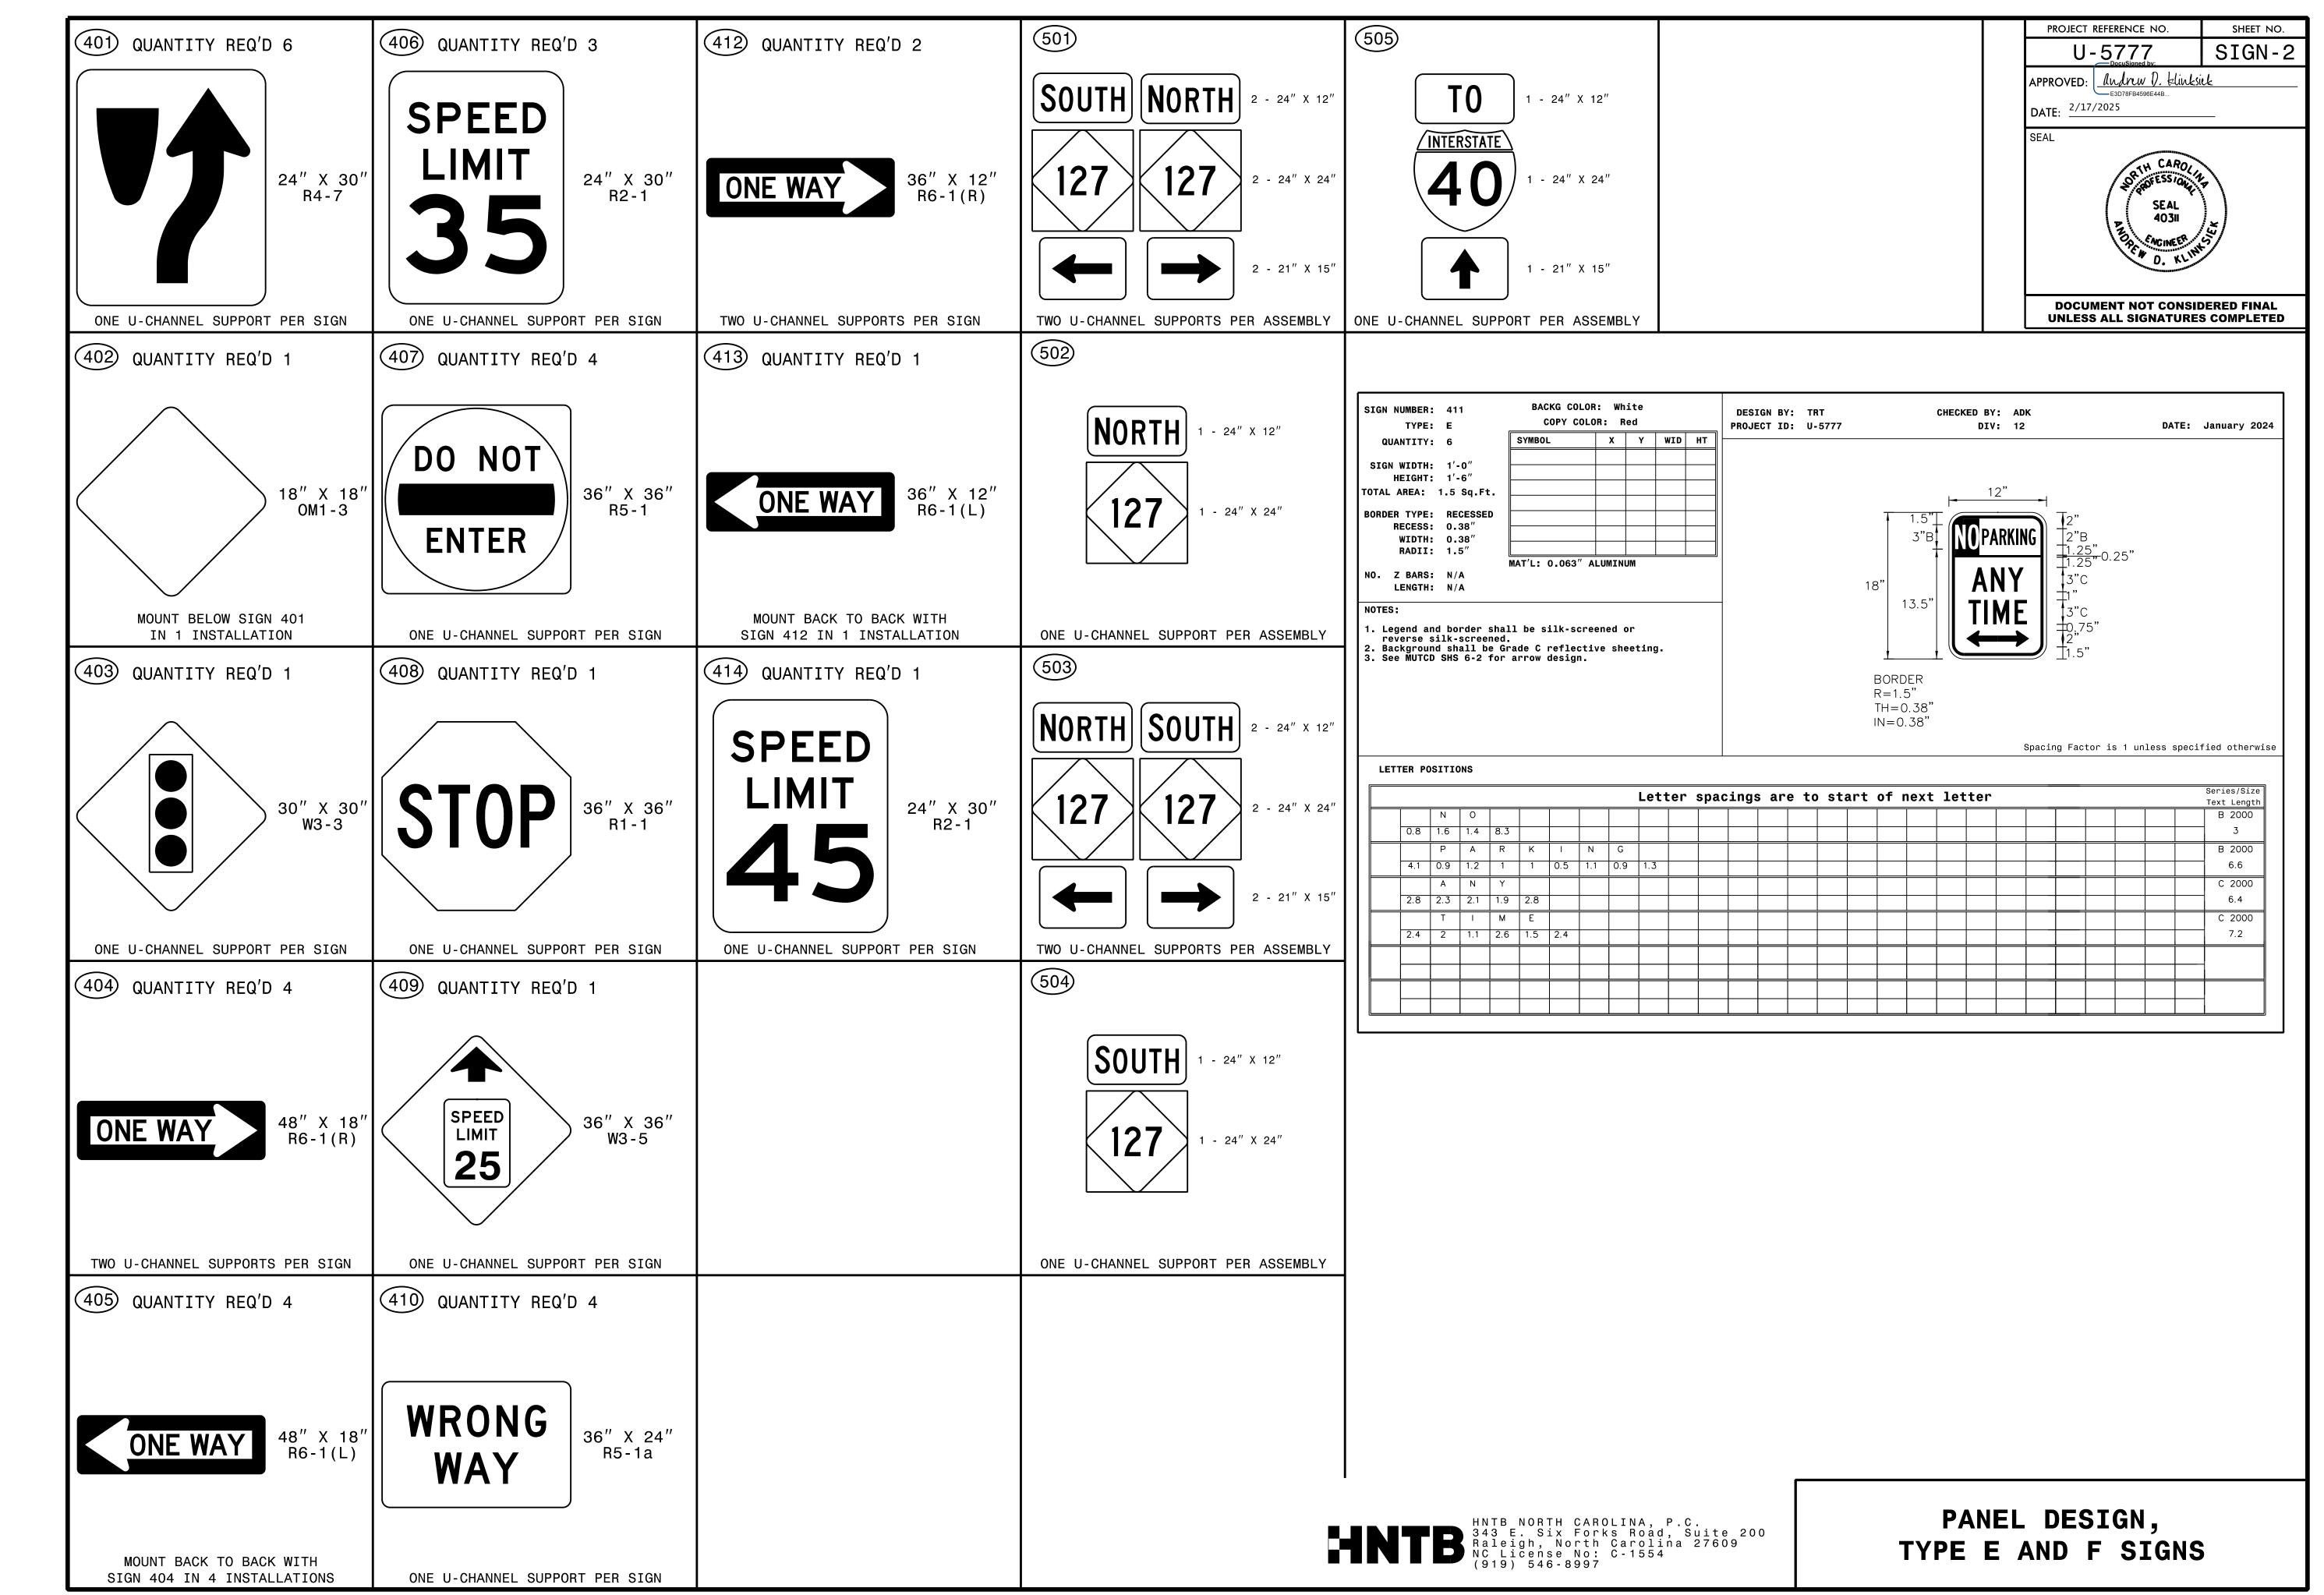

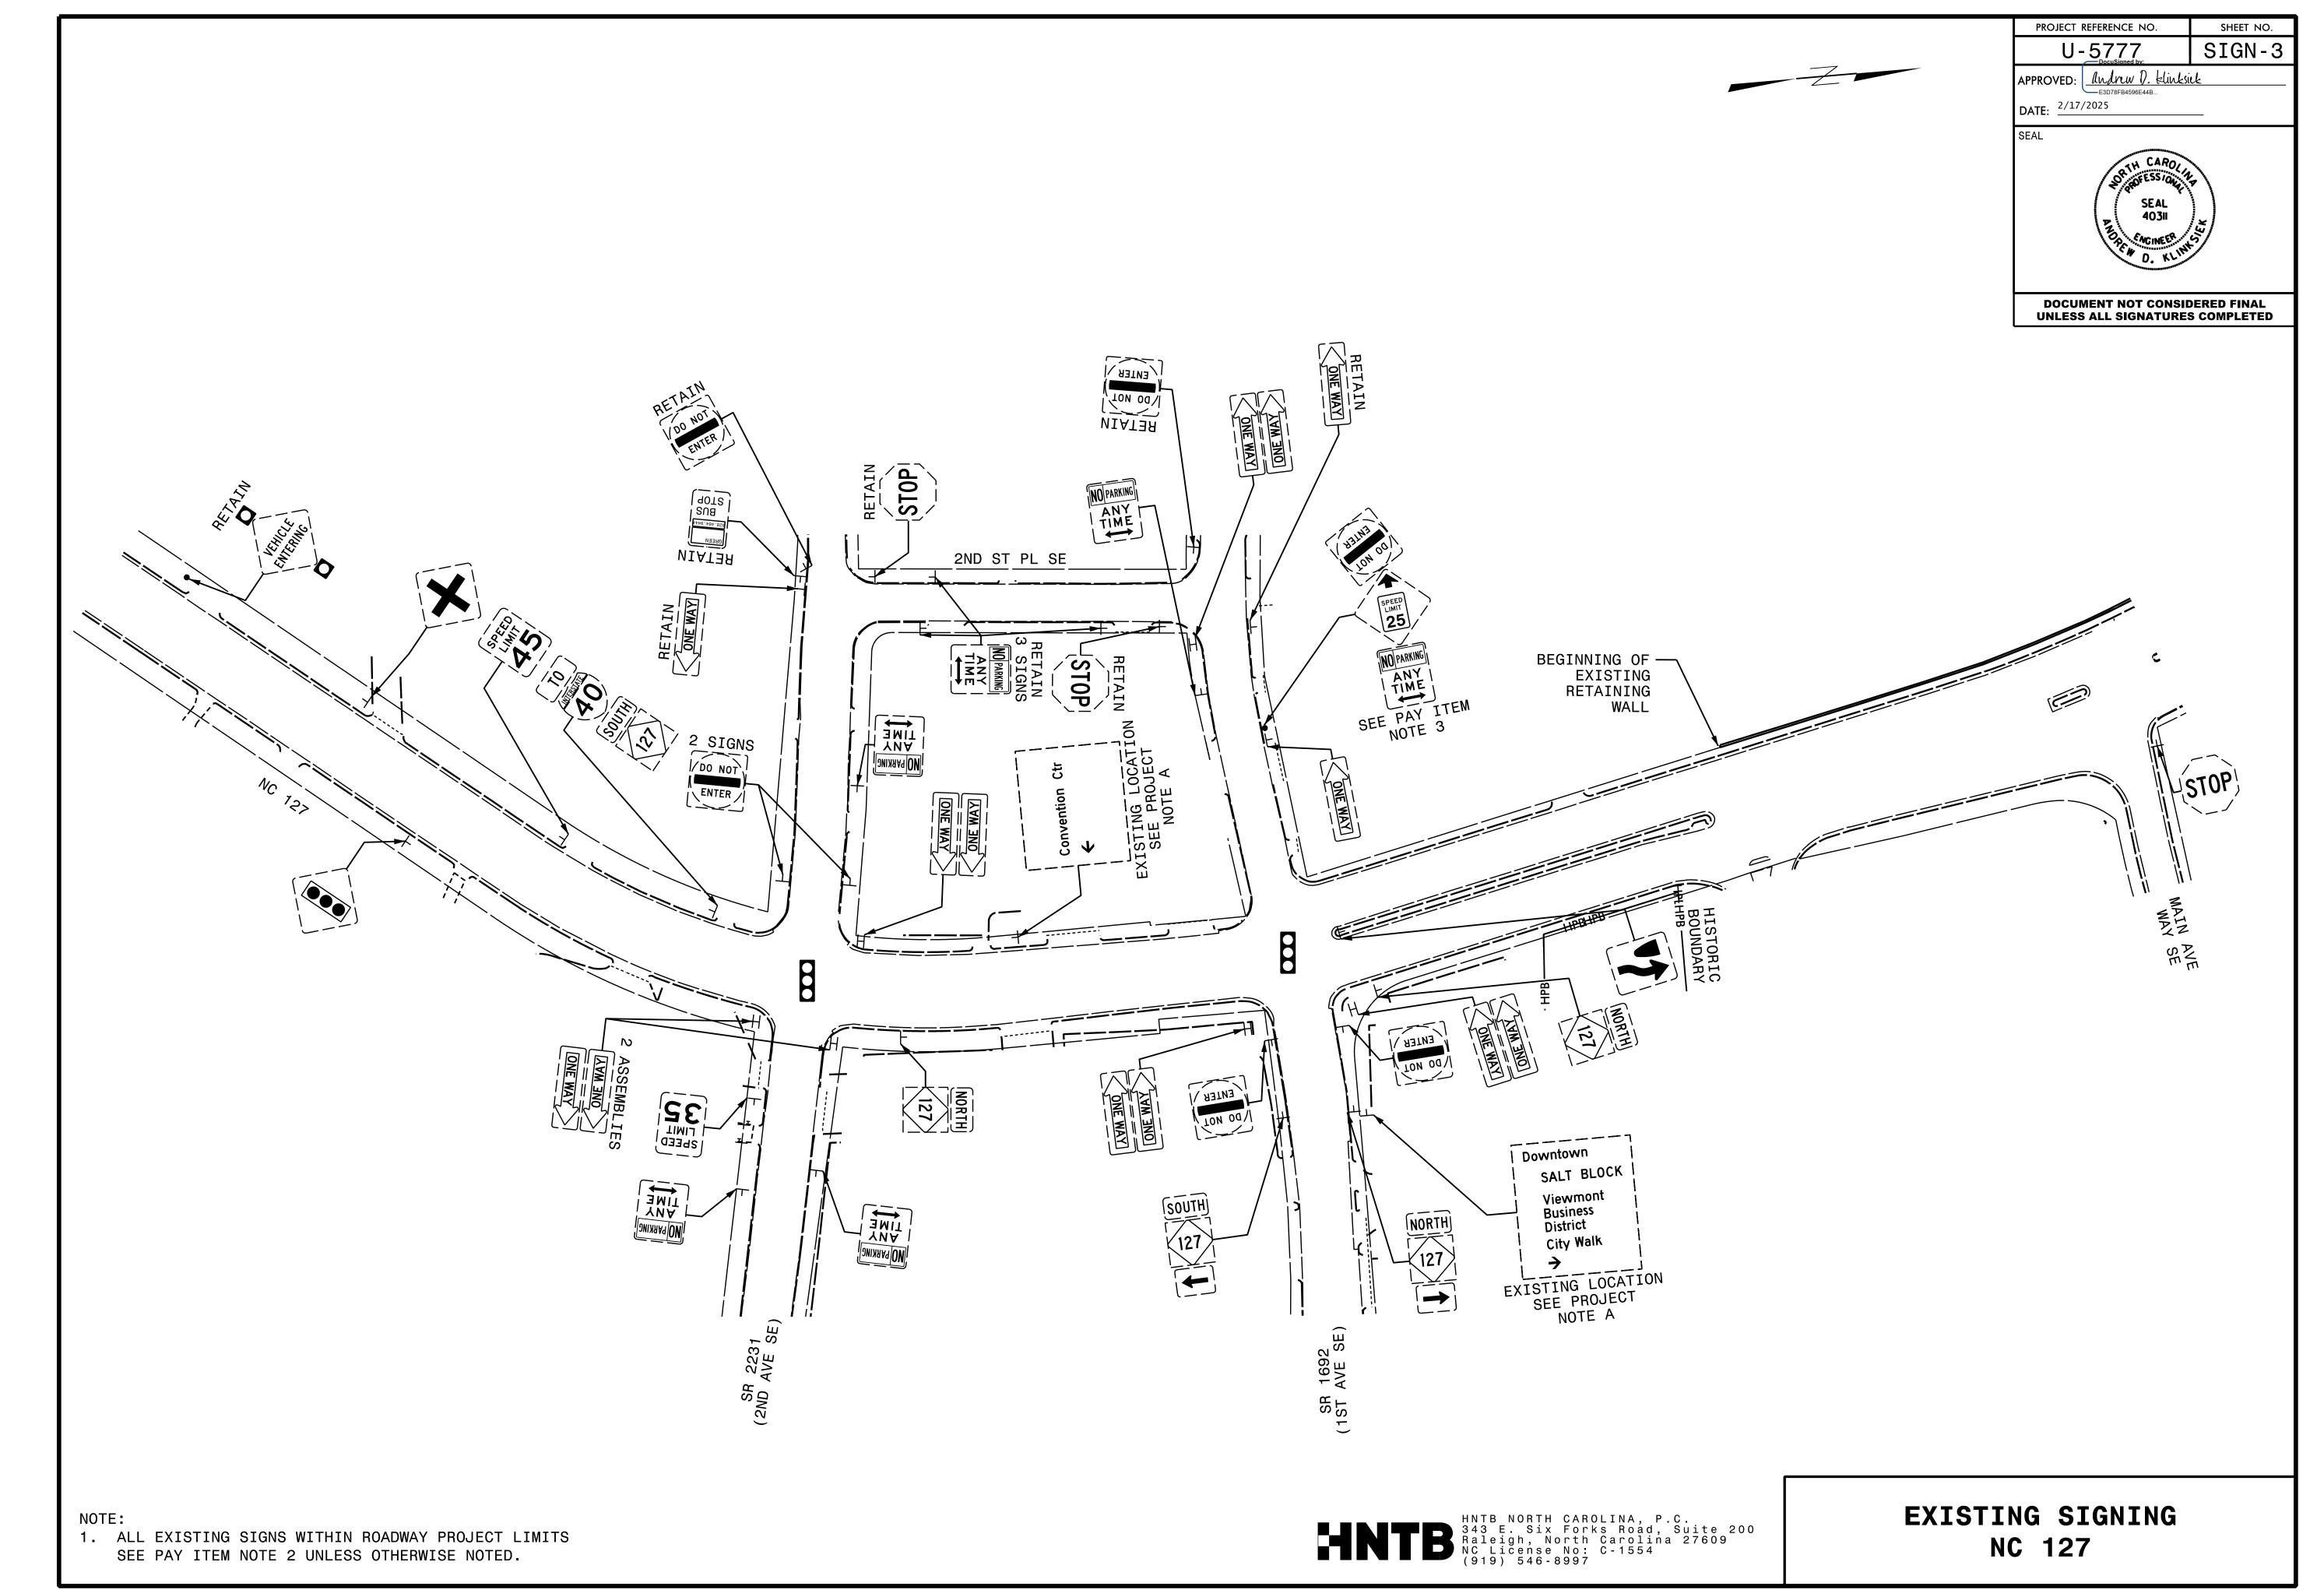

Docusign Envelope ID: CD2D3681-D09C-4E76-B45A-96FBDC3AAF1E

