

TIP NO. U-5777
CROSS SECTION INDEX


LOCATION	STATION TO STATION	SHEET NO.
-L-	STA. 10+00 TO STA. 23+95	X-2 THRU X-8
-Y-	STA. 10+25 TO STA. 15+00	X-9 THRU X-13
-Y1-	STA. 10+00 TO STA. 14+50	X-14 THRU X-18
-Y2-	STA. 11+00 TO STA. 12+25	X-19 THRU X-20


Approximate quantities only. Unclassified excavation, borrow excavation, fine grading, clearing and grubbing, and removal of existing pavement will be paid for at the lump sum price for "Grading".

NOTE: EMBANKMENT COLUMN DOES NOT INCLUDE BACKFILL FOR UNDERCUT

CROSS-SECTION SUMMARY


Station	Uncl. Exc.	Embt	Station	Uncl. Exc.	Embt
L	(cu. yd.)	(cu. yd.)	Y1	(cu. yd.)	(cu. yd.)
10+00.00	0	0	10+00.00	0	0
10+50.00	23	25	10+25.00	9	4
11+00.00	27	109	10+50.00	8	3
11+50.00	79	196	10+75.00	7	5
12+00.00	120	158	11+00.00	9	7
12+50.00	128	113	11+25.00	9	9
13+00.00	224	130	11+50.00	7	16
13+50.00	289	151	11+75.00	5	24
14+00.00	232	174	12+00.00	15	40
14+50.00	170	95			
15+00.00	85	31	Station	Uncl. Exc.	Embt
15+50.00	77	71			
16+00.00	125	118	Y1	(cu. yd.)	(cu. yd.)
16+50.00	64	165	13+25.00	0	0
17+00.00	49	152	13+50.00	12	28
17+50.00	64	63	13+75.00	8	16
18+00.00	43	4	14+00.00	9	12
18+50.00	23	70	14+25.00	10	10
19+00.00	5	138			
19+50.00	13	115	Station	Uncl. Exc.	Embt
20+00.00	17	89			
20+50.00	19	69	Y2	(cu. yd.)	(cu. yd.)
21+00.00	17	53	11+50.00	0	0
21+50.00	17	61	11+75.00	19	5
22+00.00	17	63	12+00.00	26	6
22+50.00	13	59			
23+00.00	9	84			
23+50.00	4	109			
23+95.00	4	55			
Station	Uncl. Exc.	Embt			
Y	(cu. yd.)	(cu. yd.)			
10+75.00	0	0			
11+00.00	11	5			
11+25.00	11	5			
11+50.00	9	12			
11+75.00	5	38			
12+00.00	1	62			
12+25.00	0	84			
12+50.00	0	145			
Station	Uncl. Exc.	Embt			
Y	(cu. yd.)	(cu. yd.)			
13+50.00	0	0			
13+75.00	69	4			
14+00.00	35	6			
14+25.00	11	9			
14+50.00	10	7			

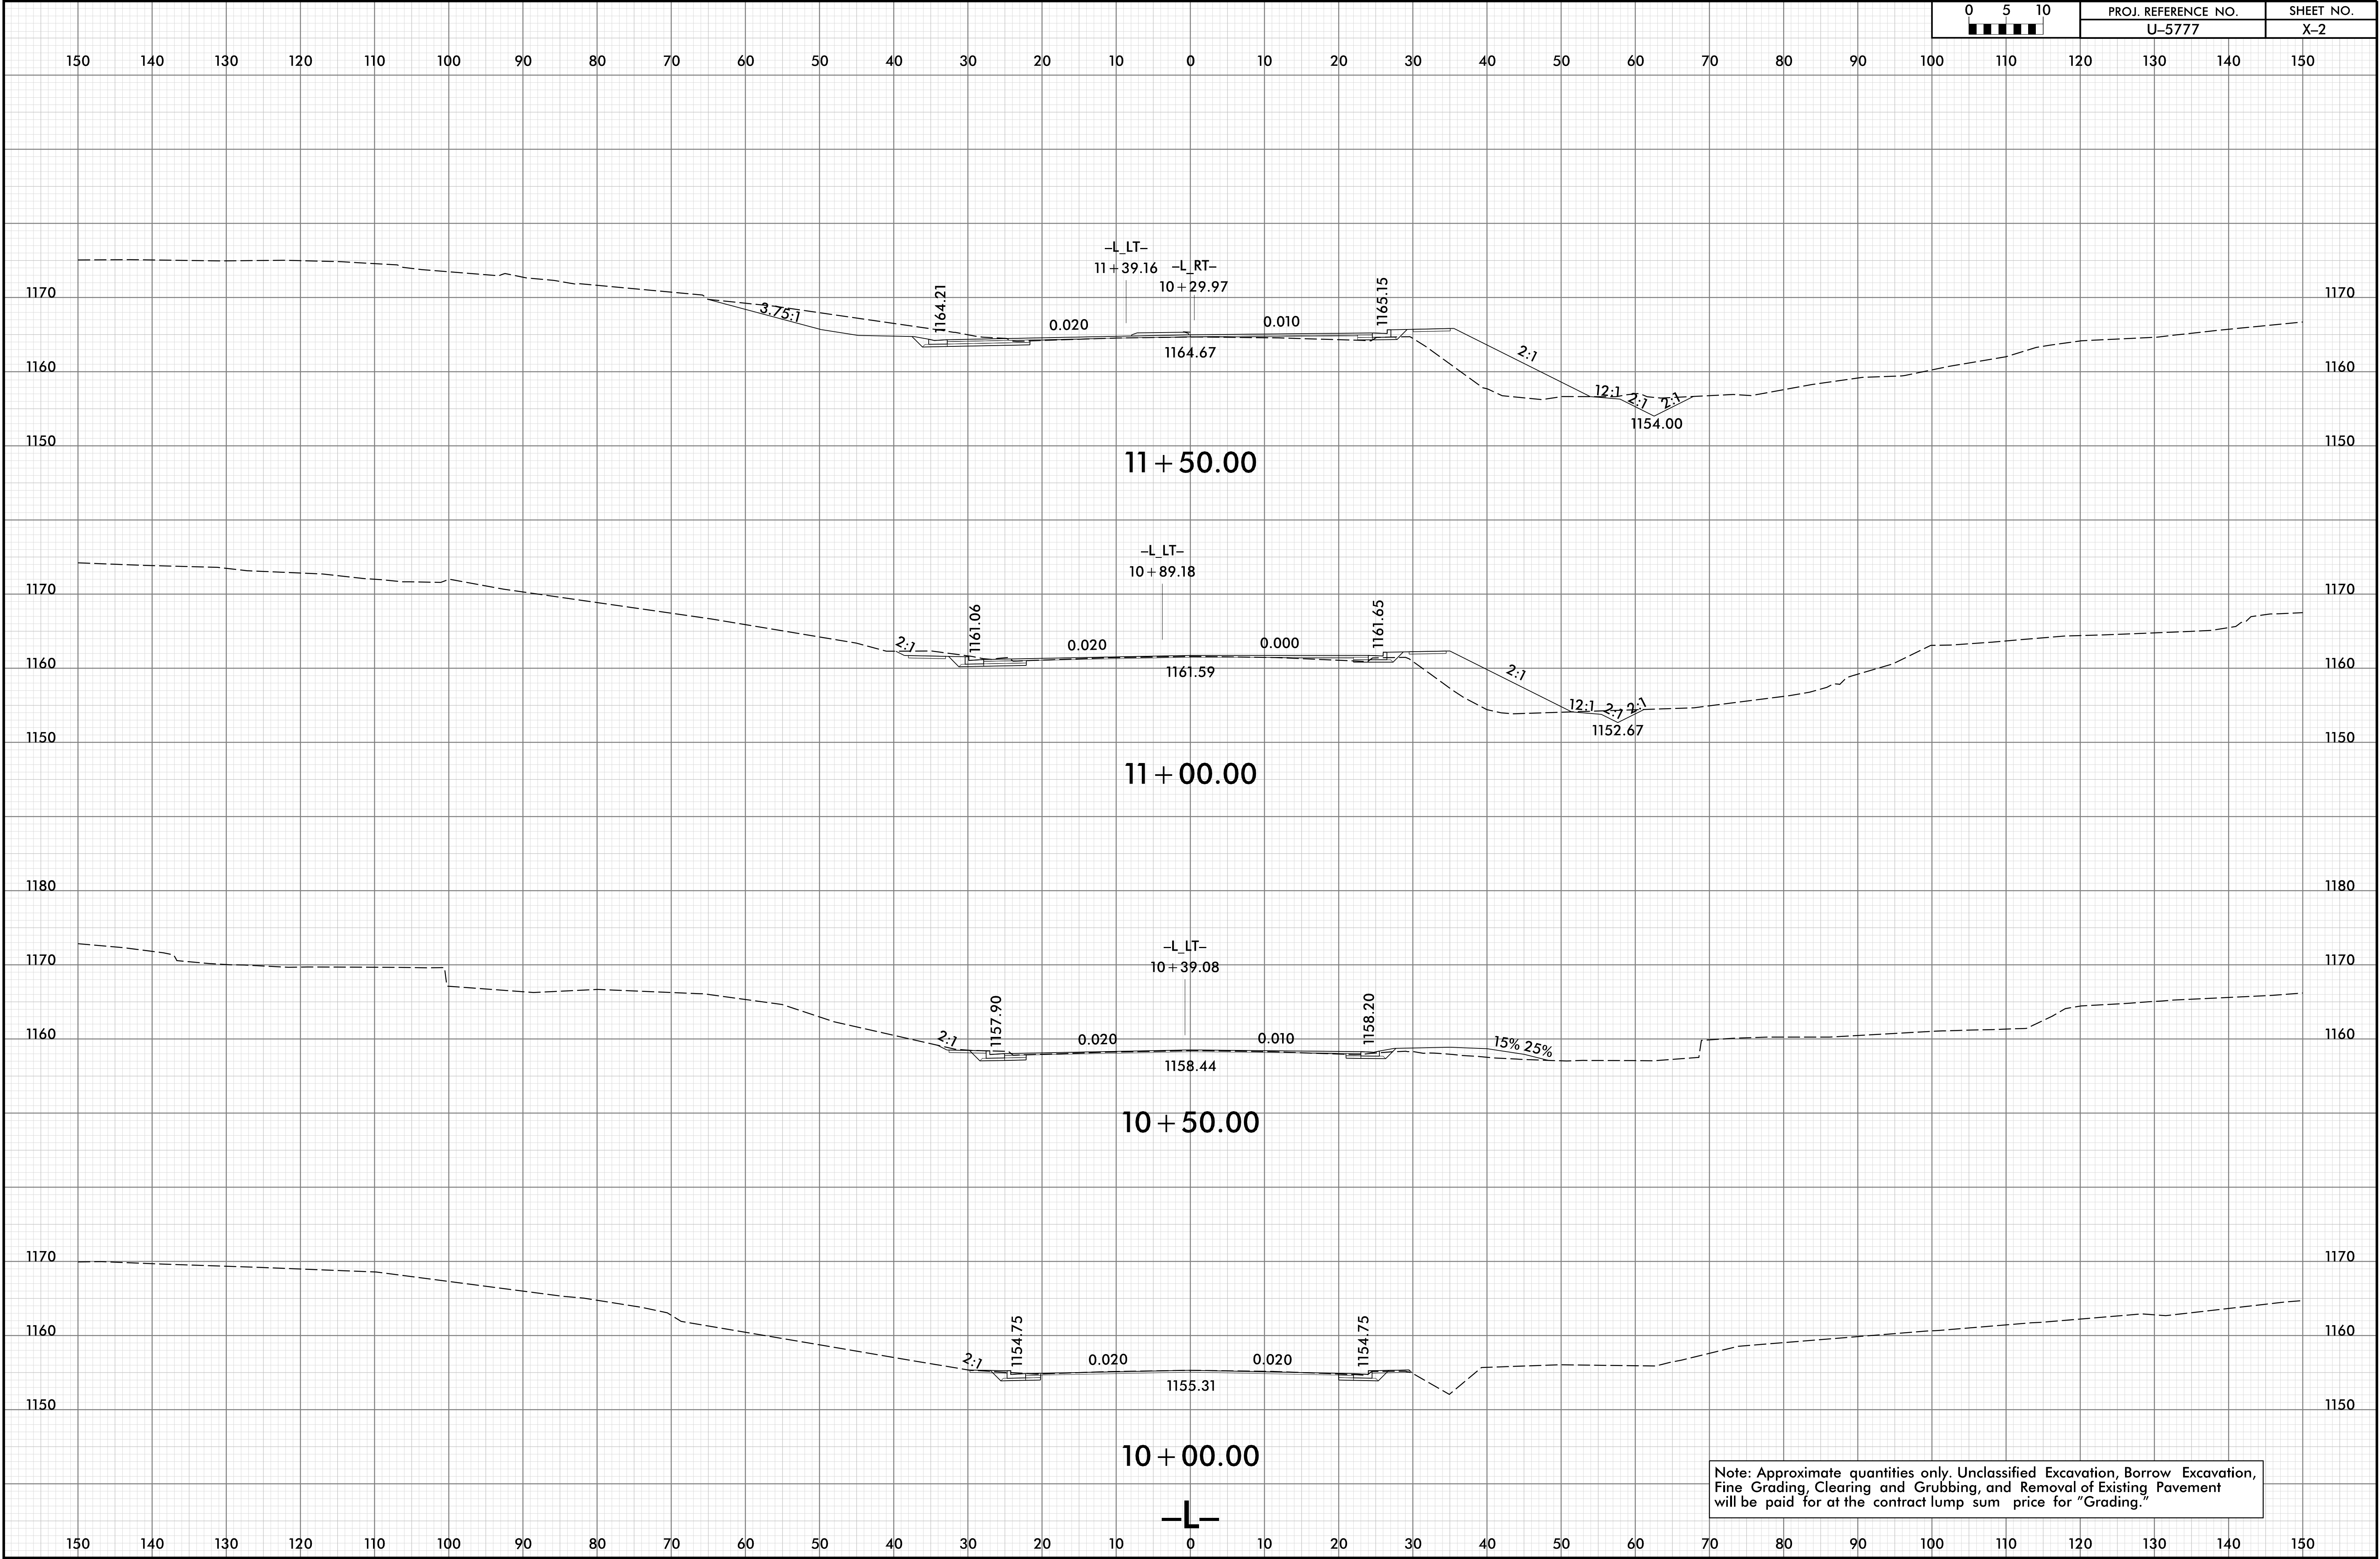


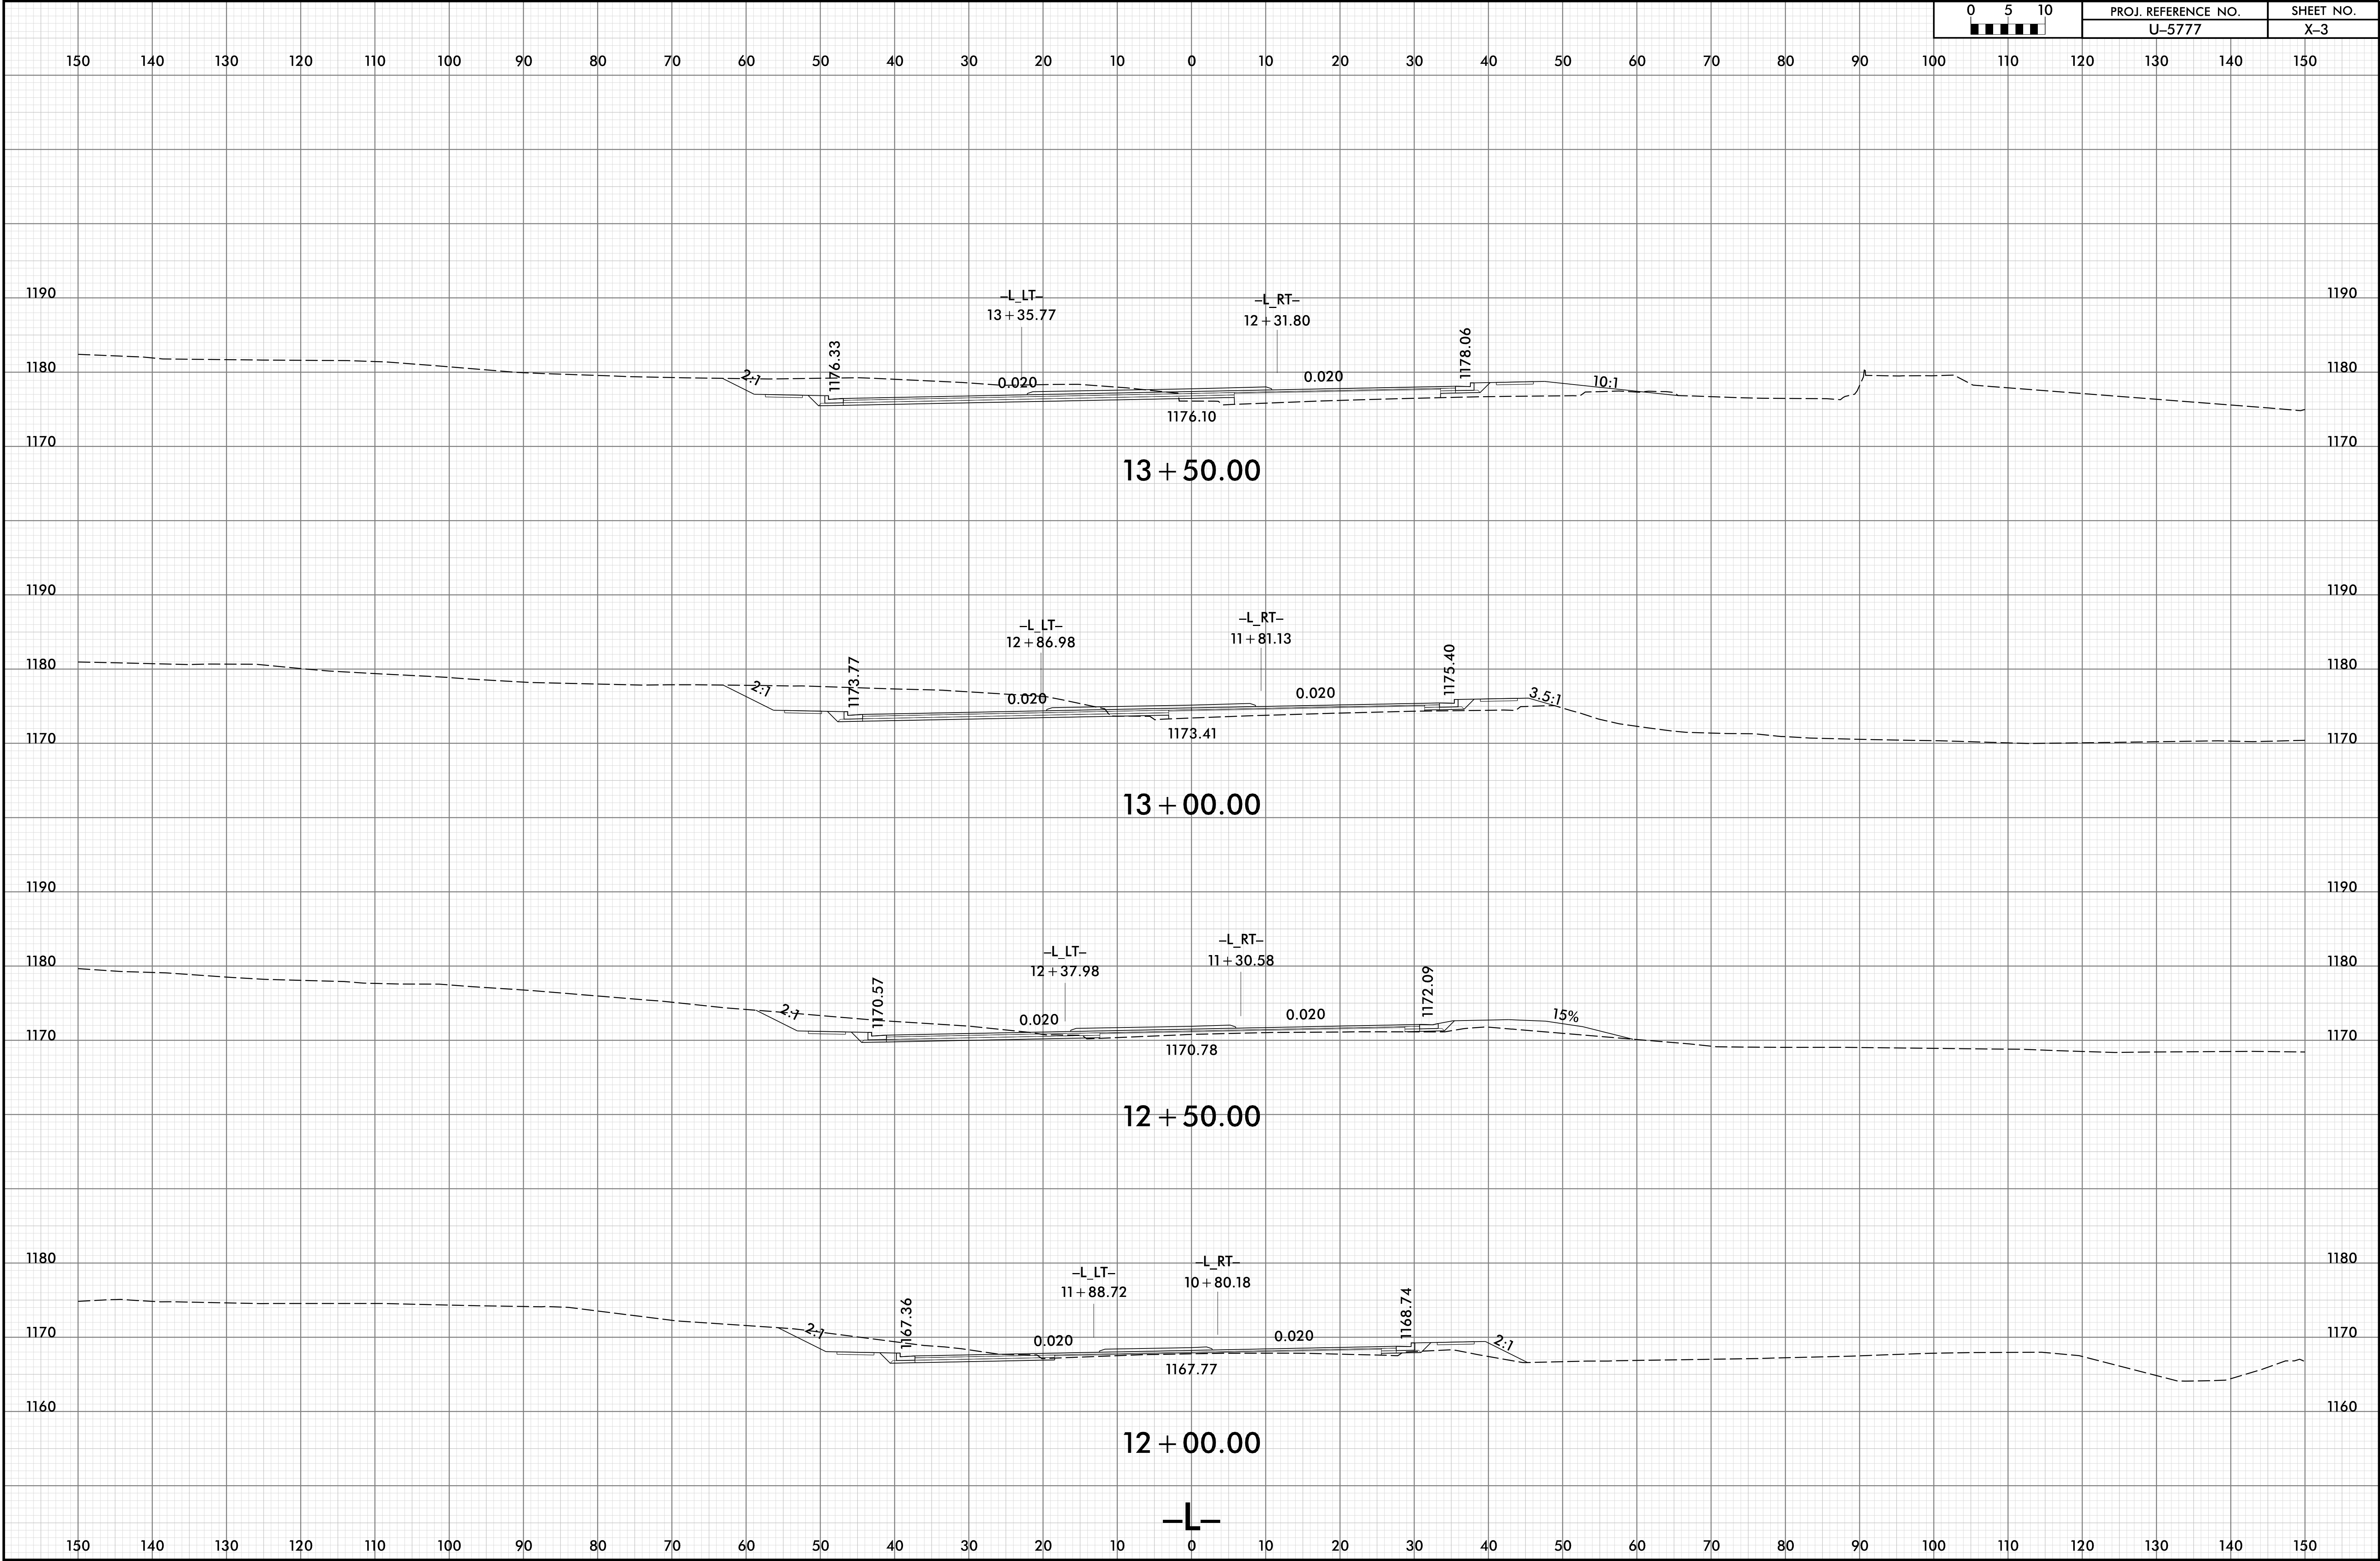



8/23/99


0510	PROJ. REFERENCE NO.	SHEET NO.
	U-5777	X-4

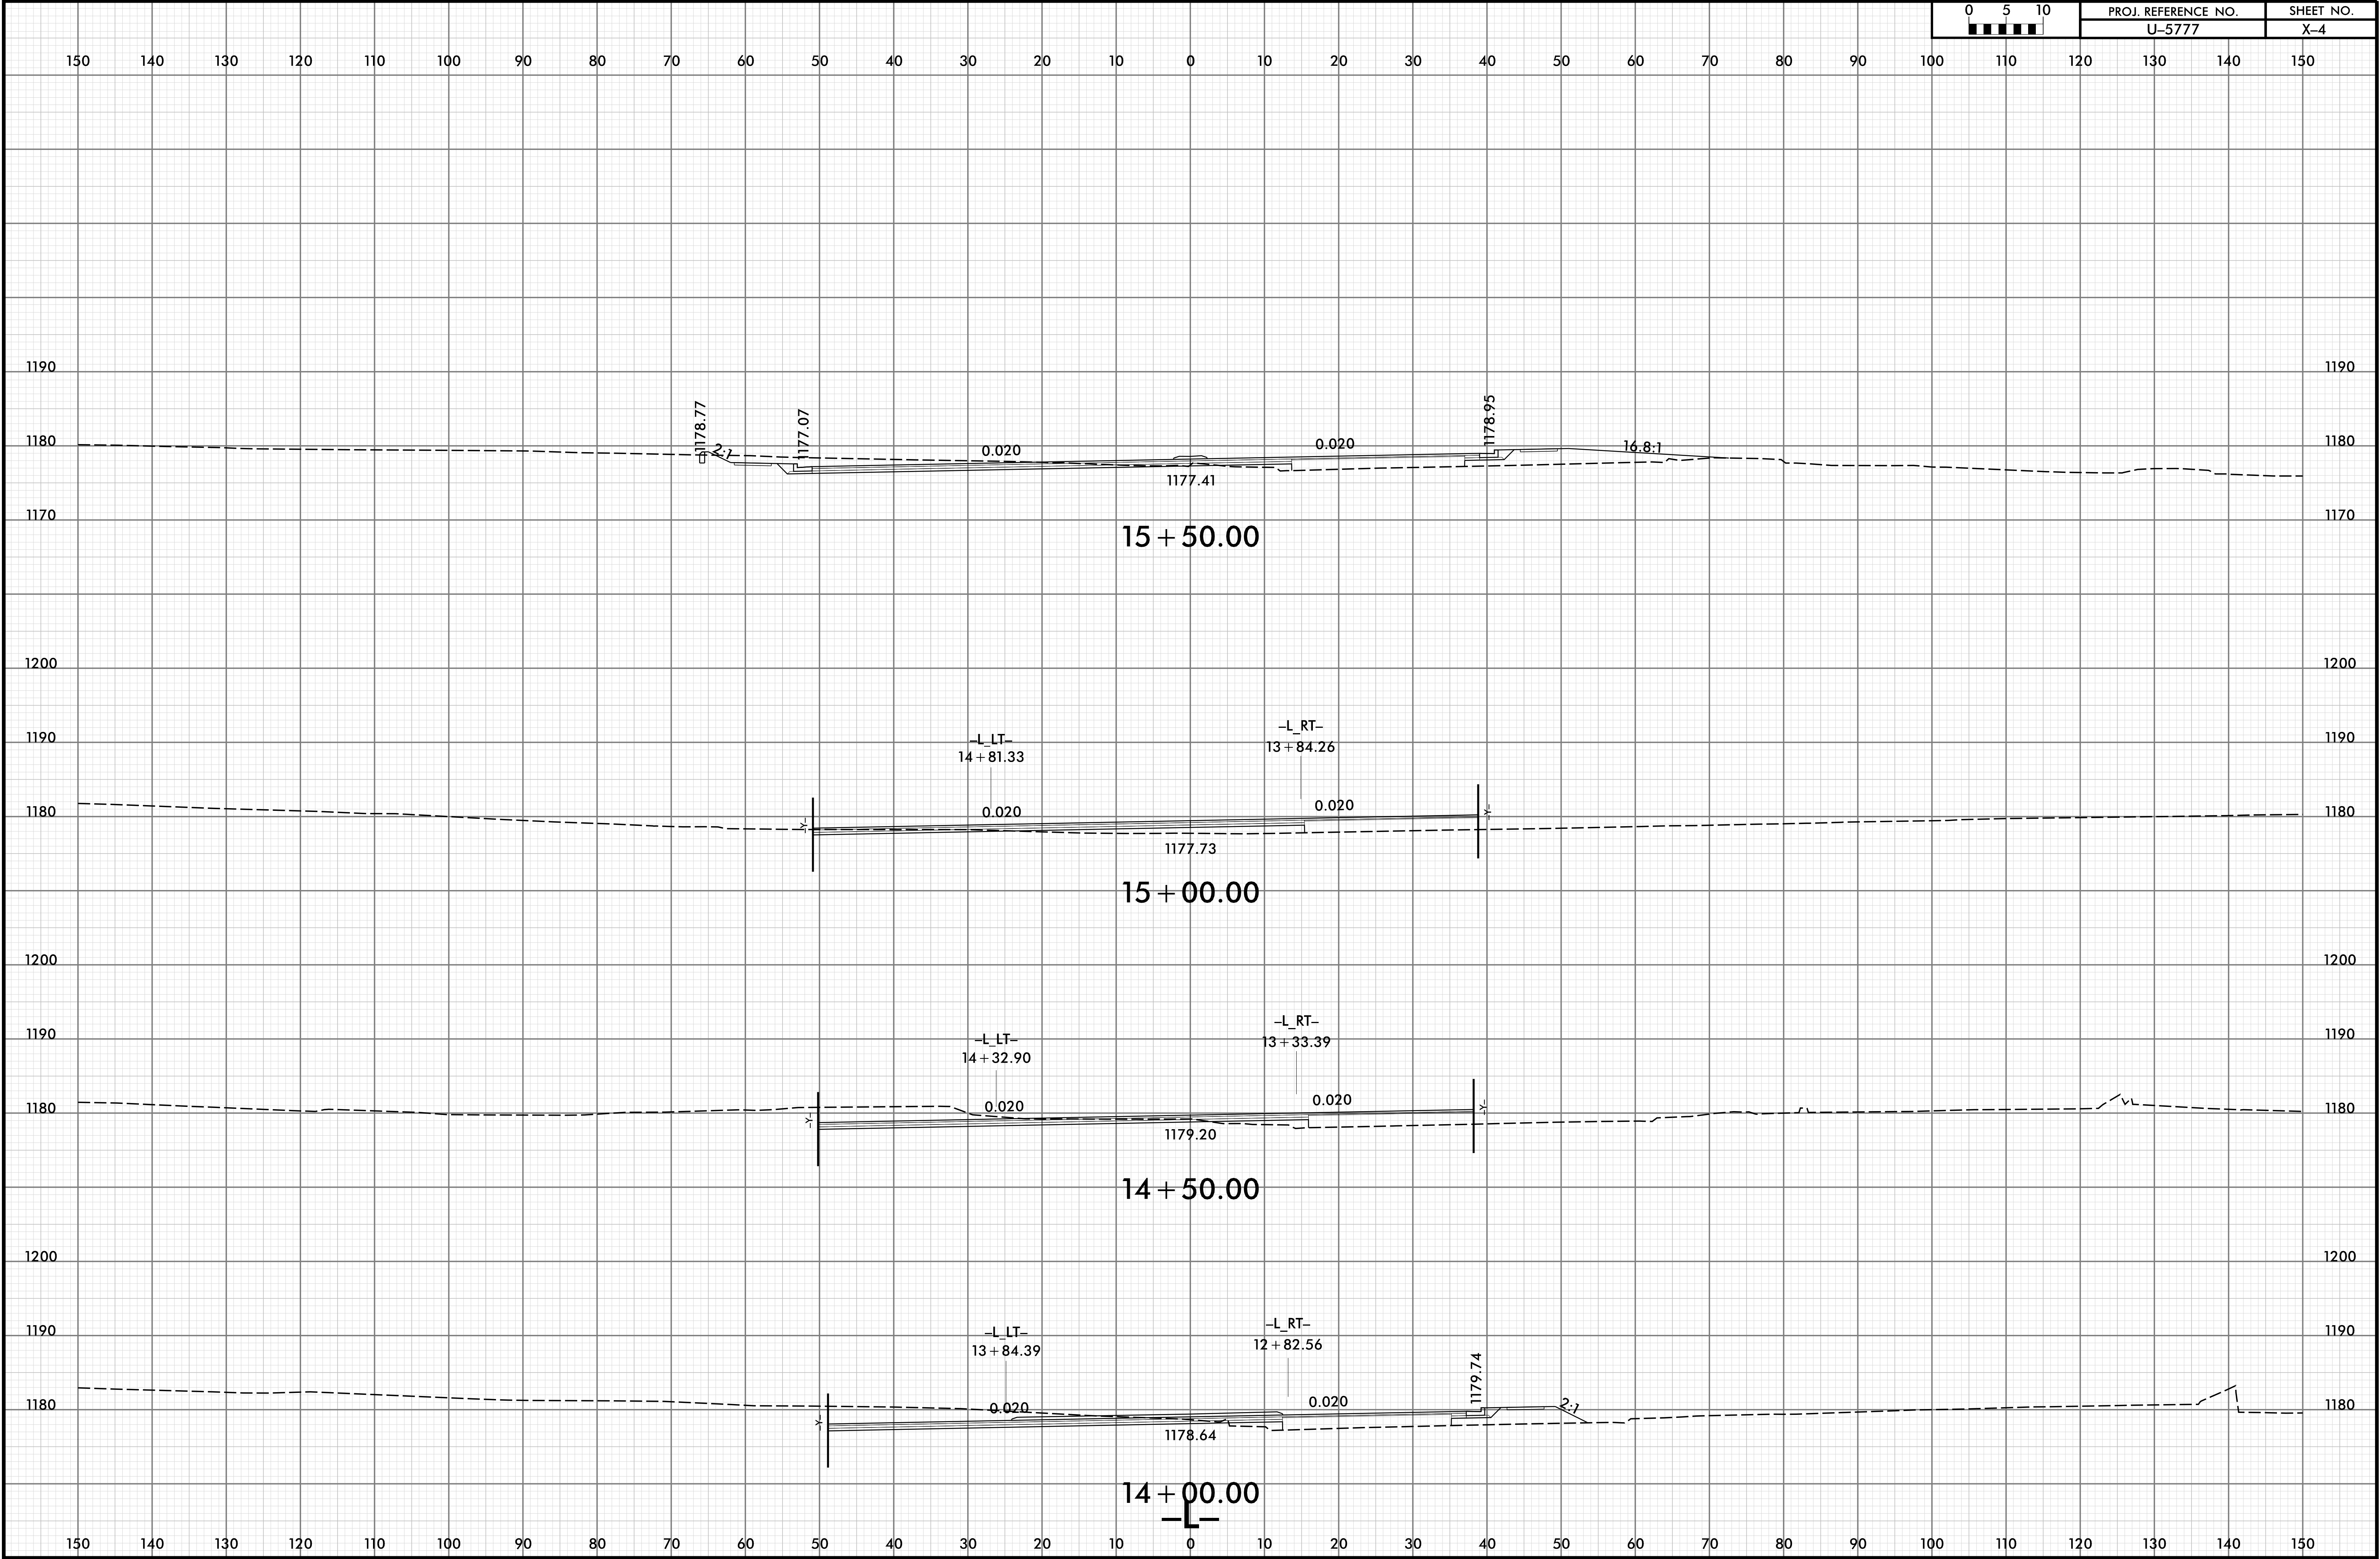


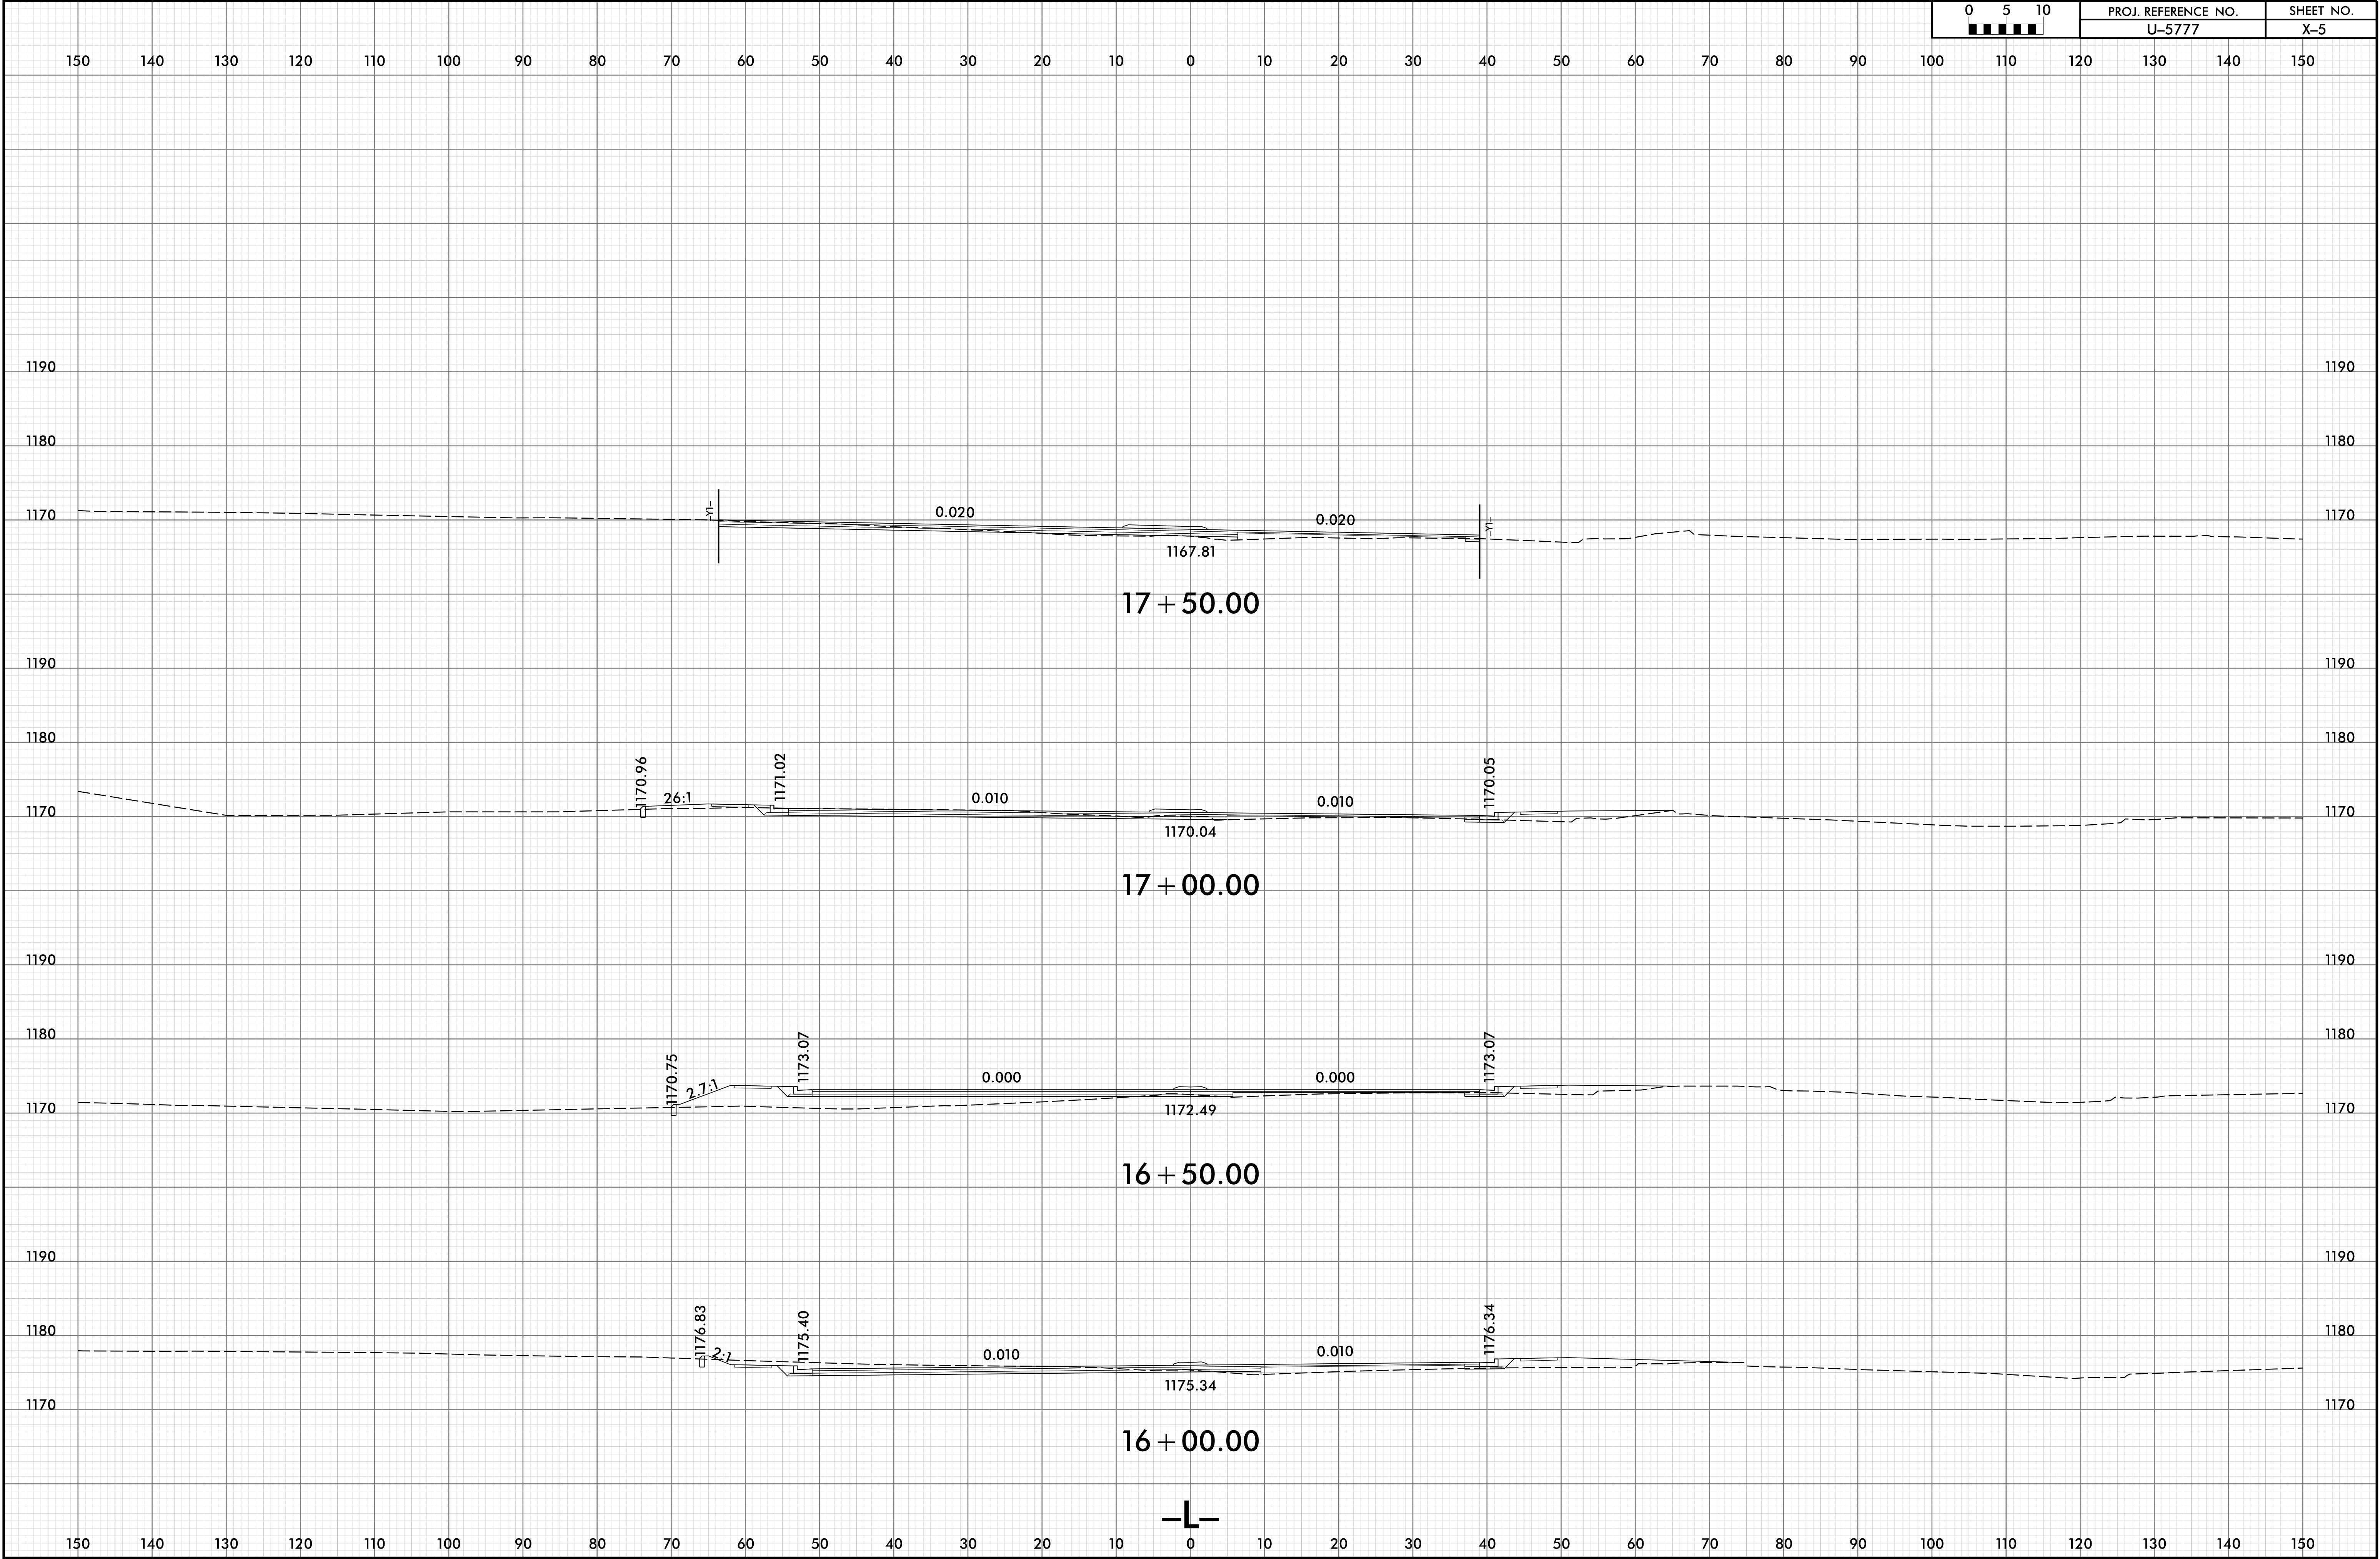


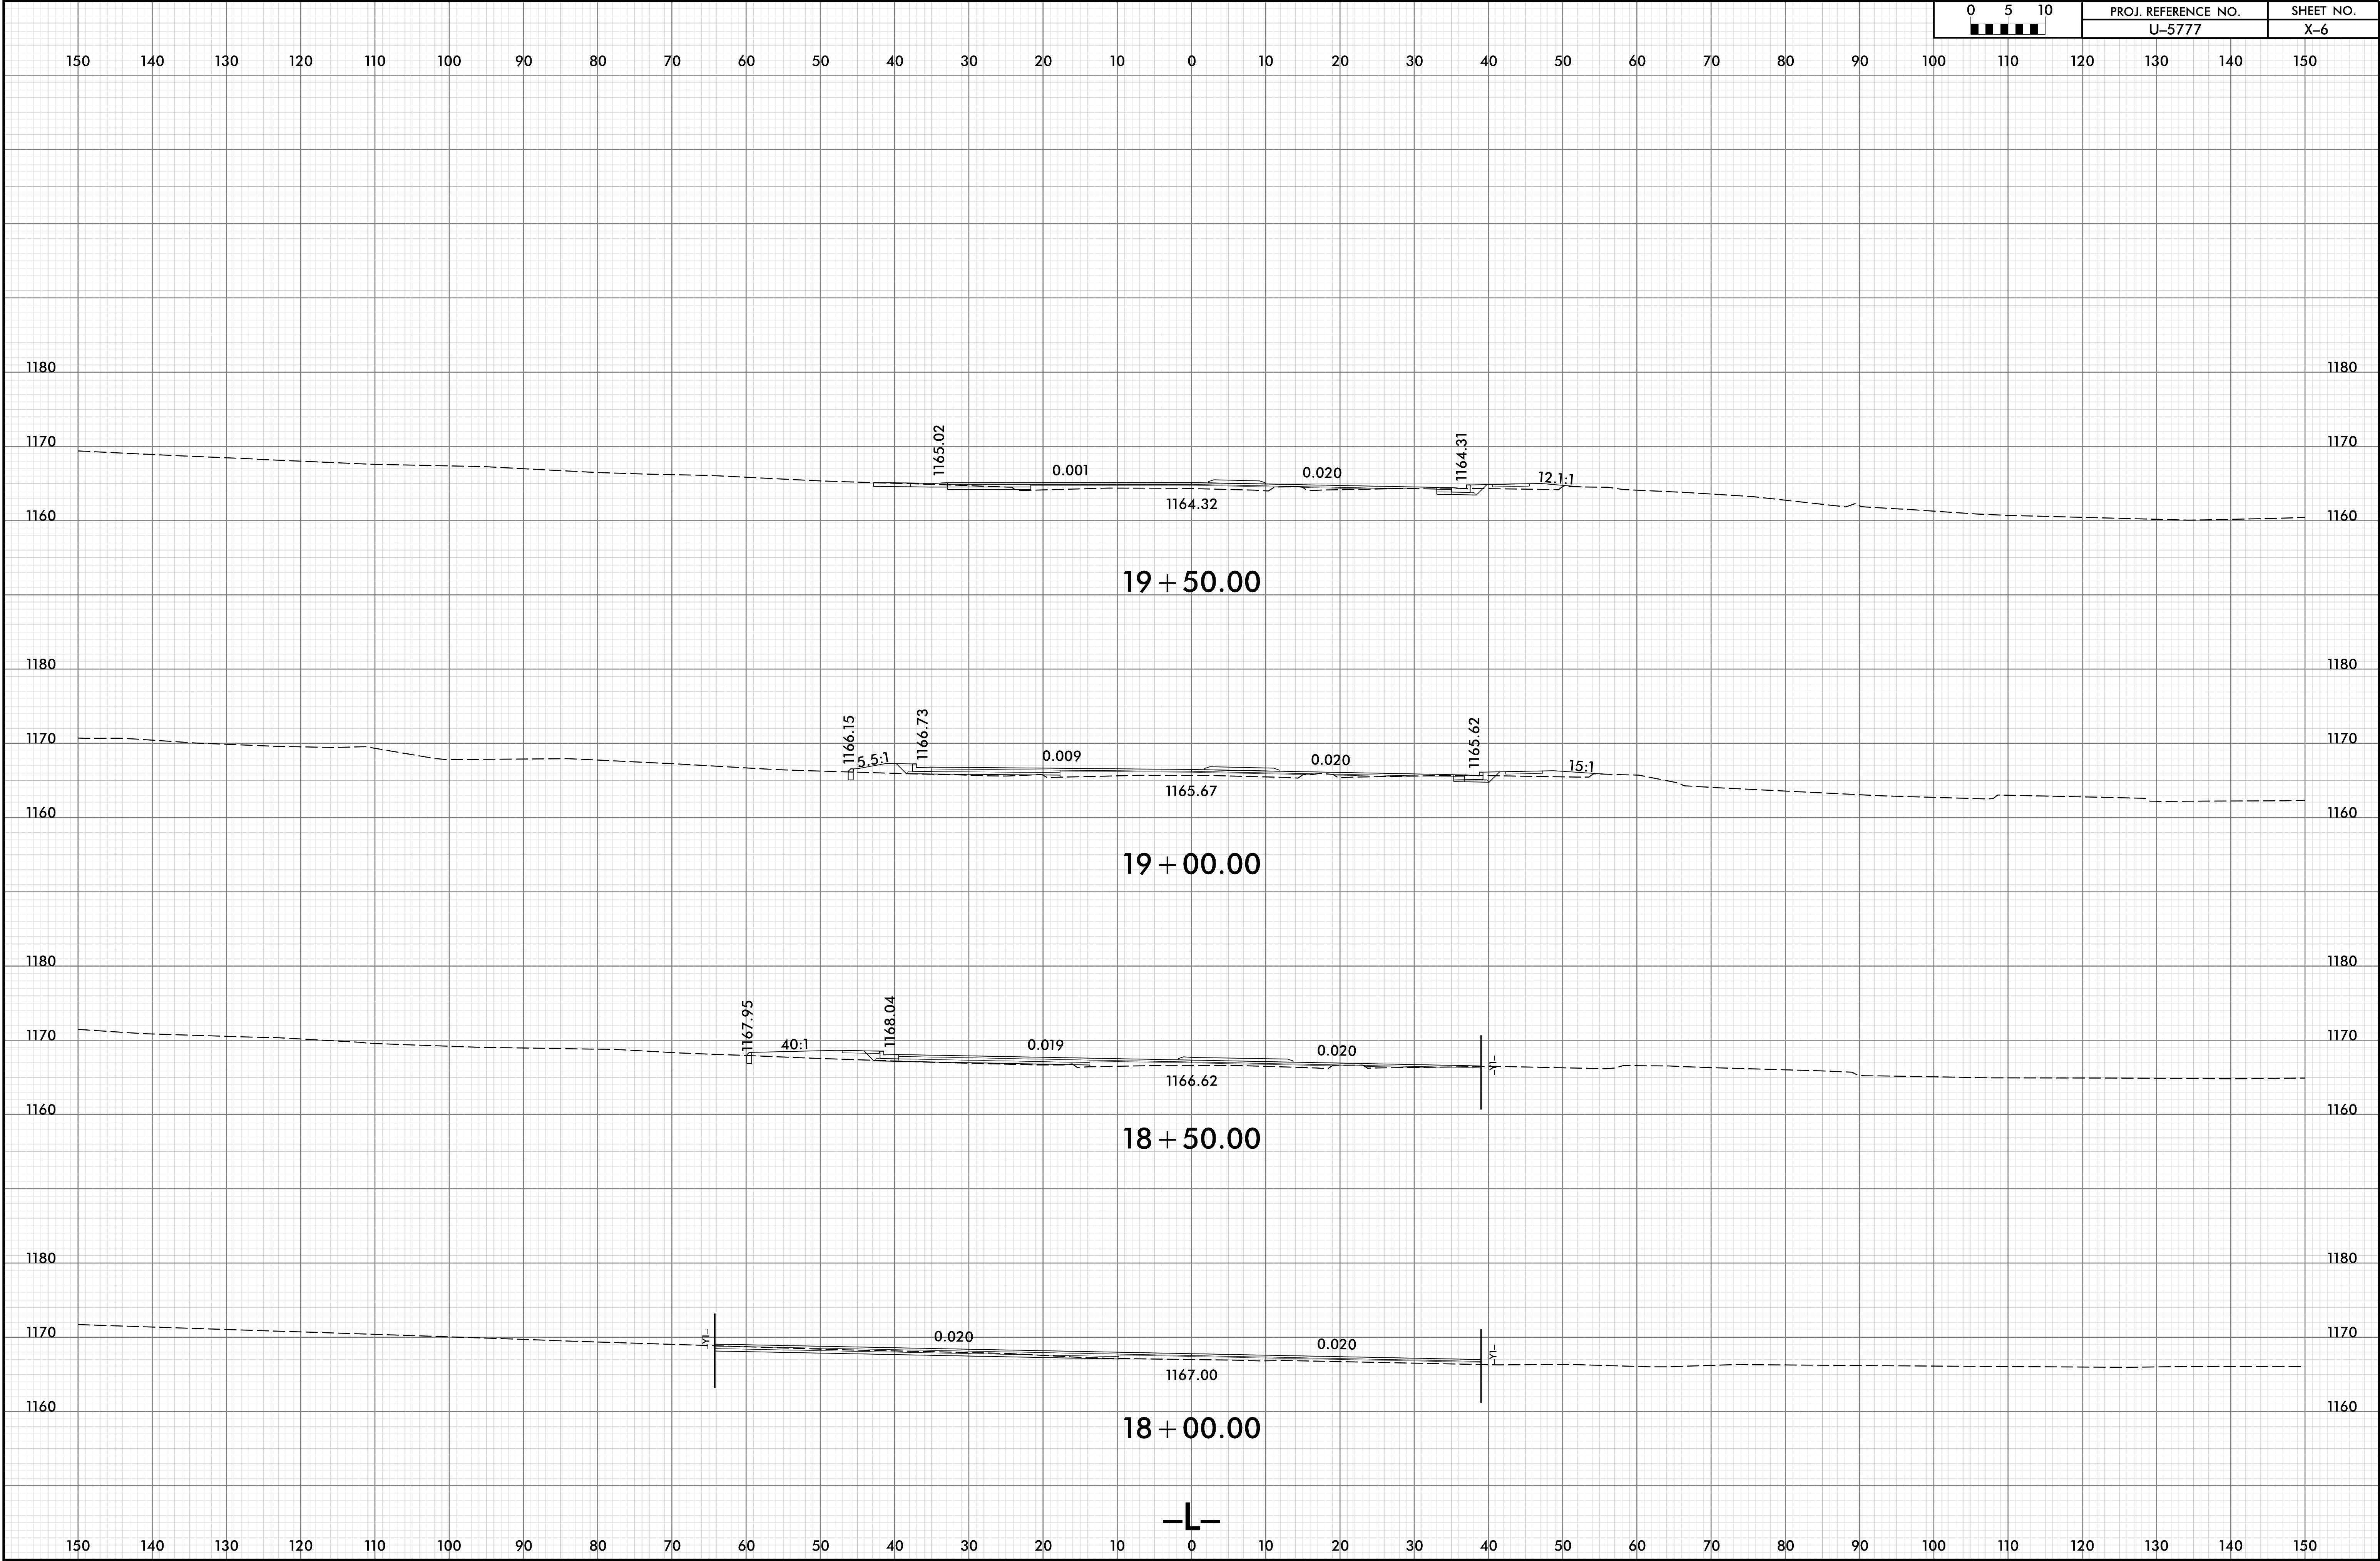


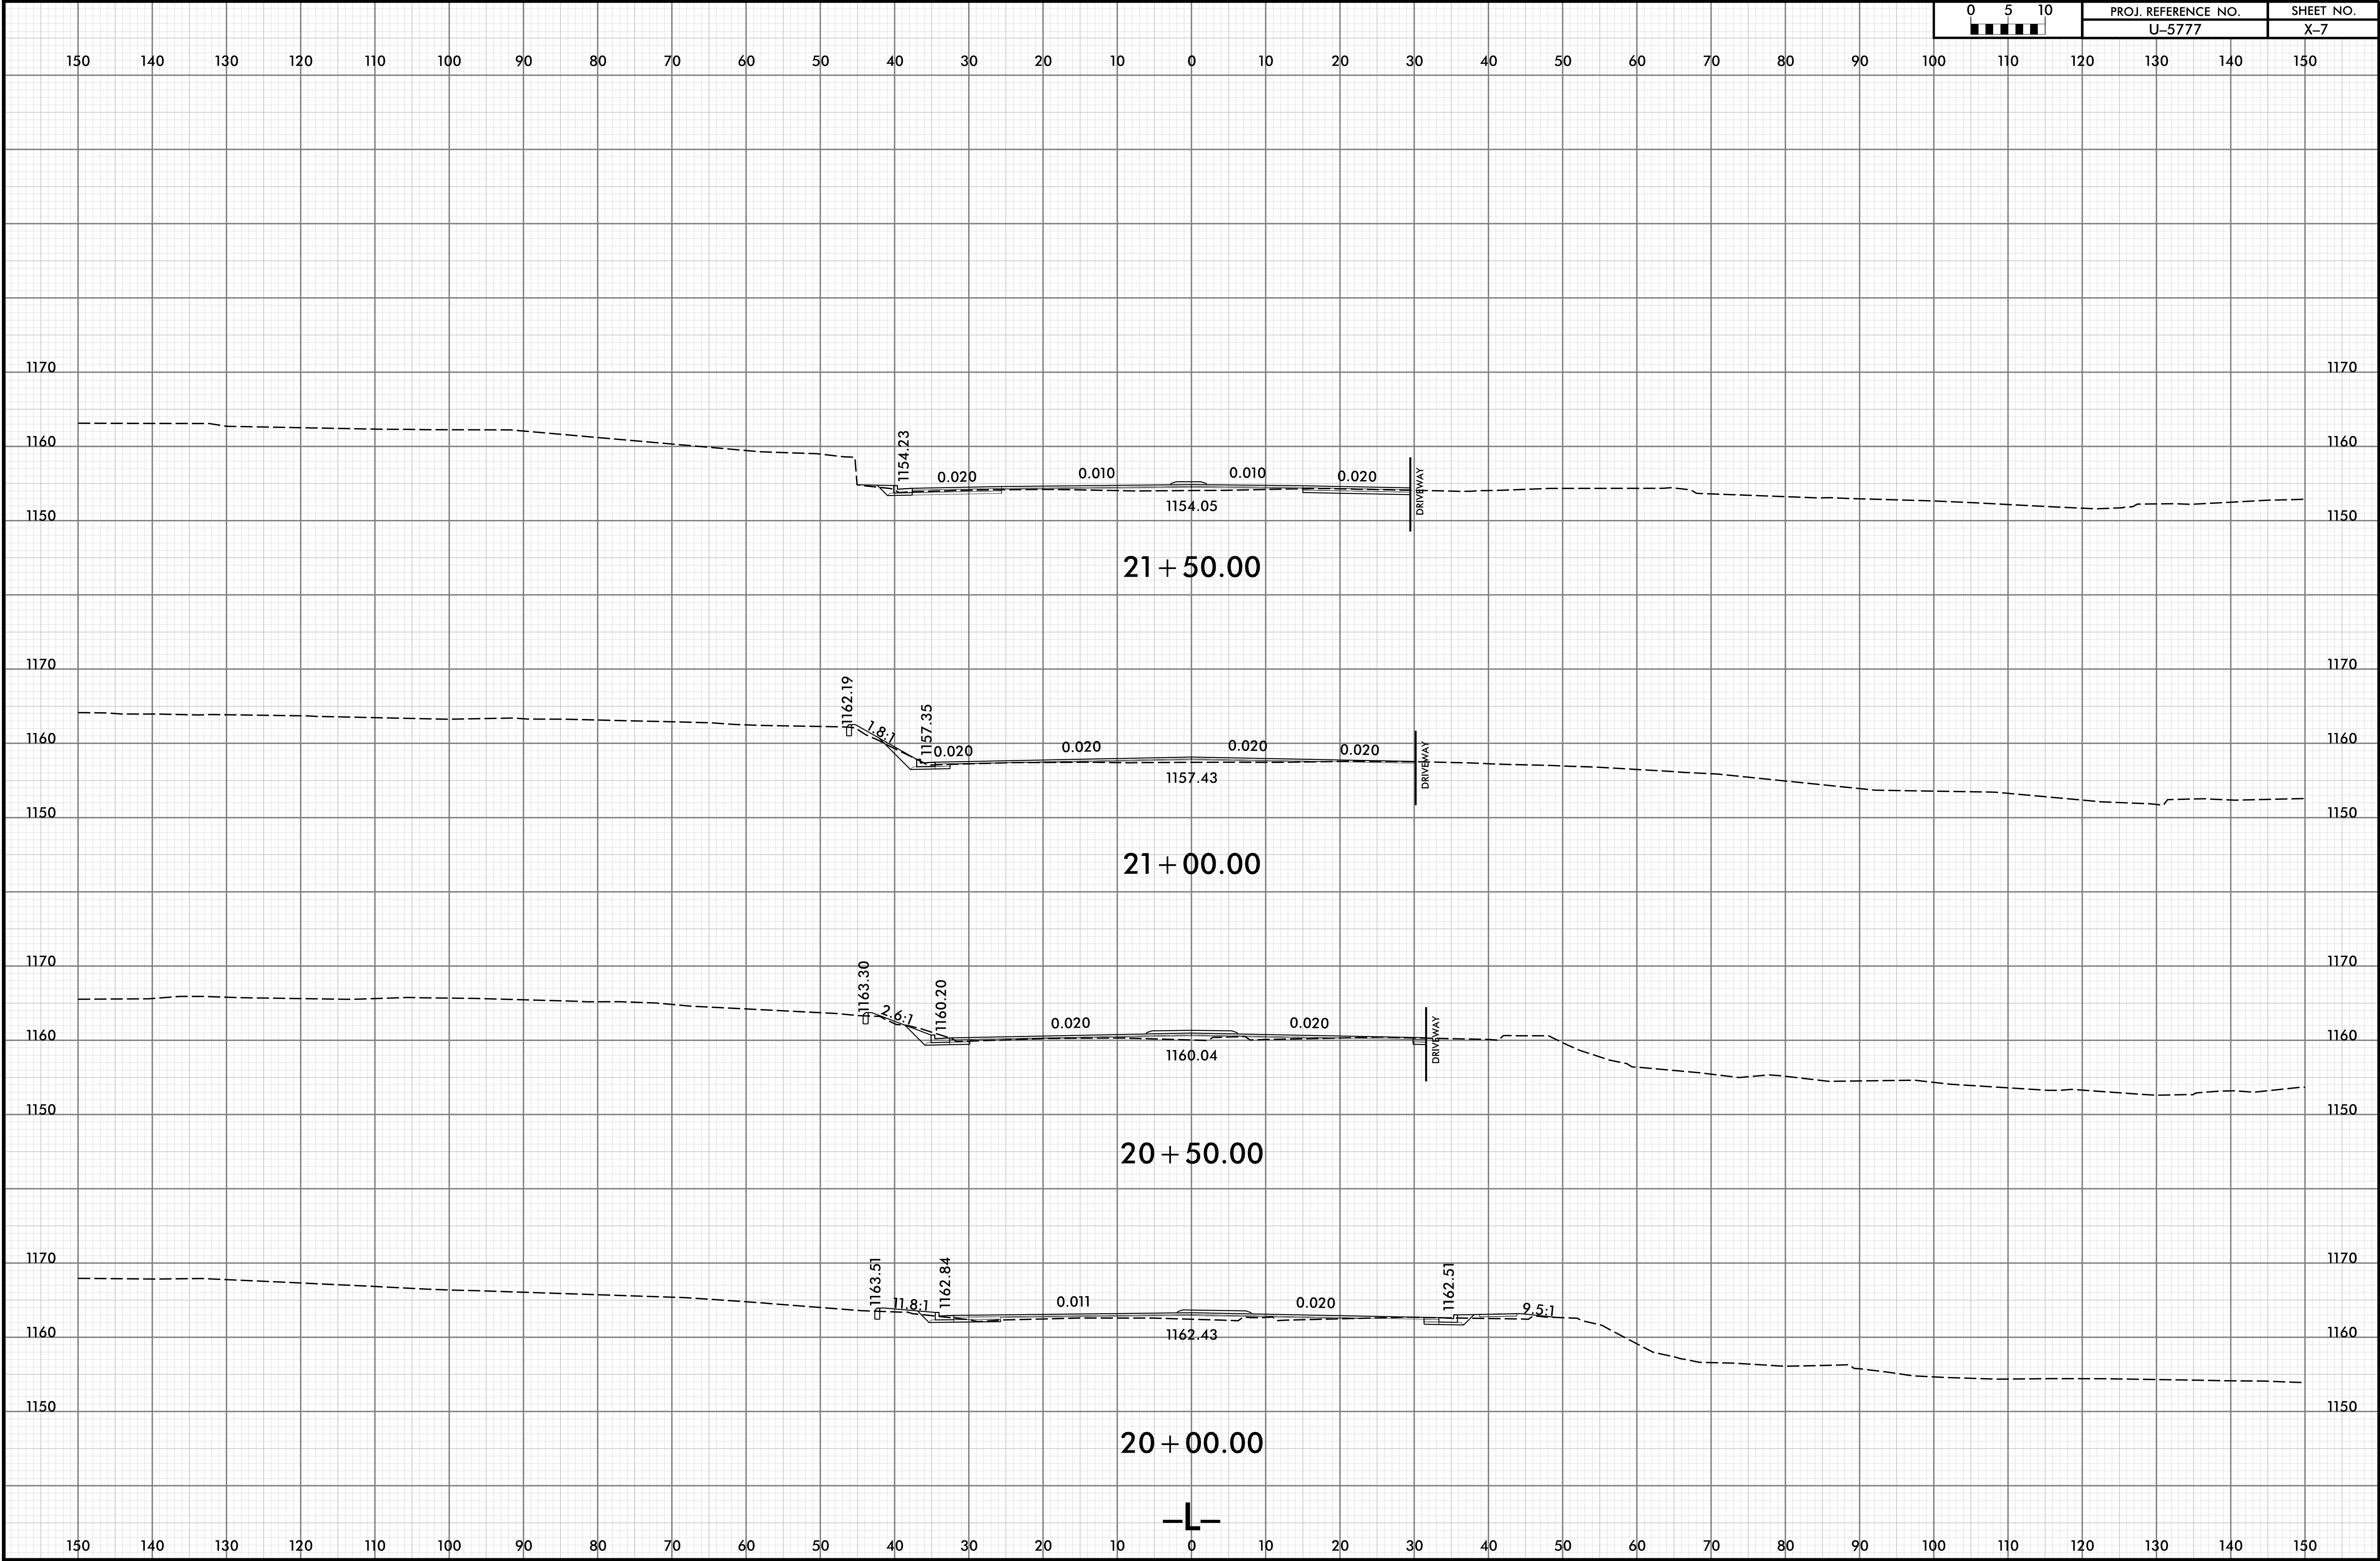


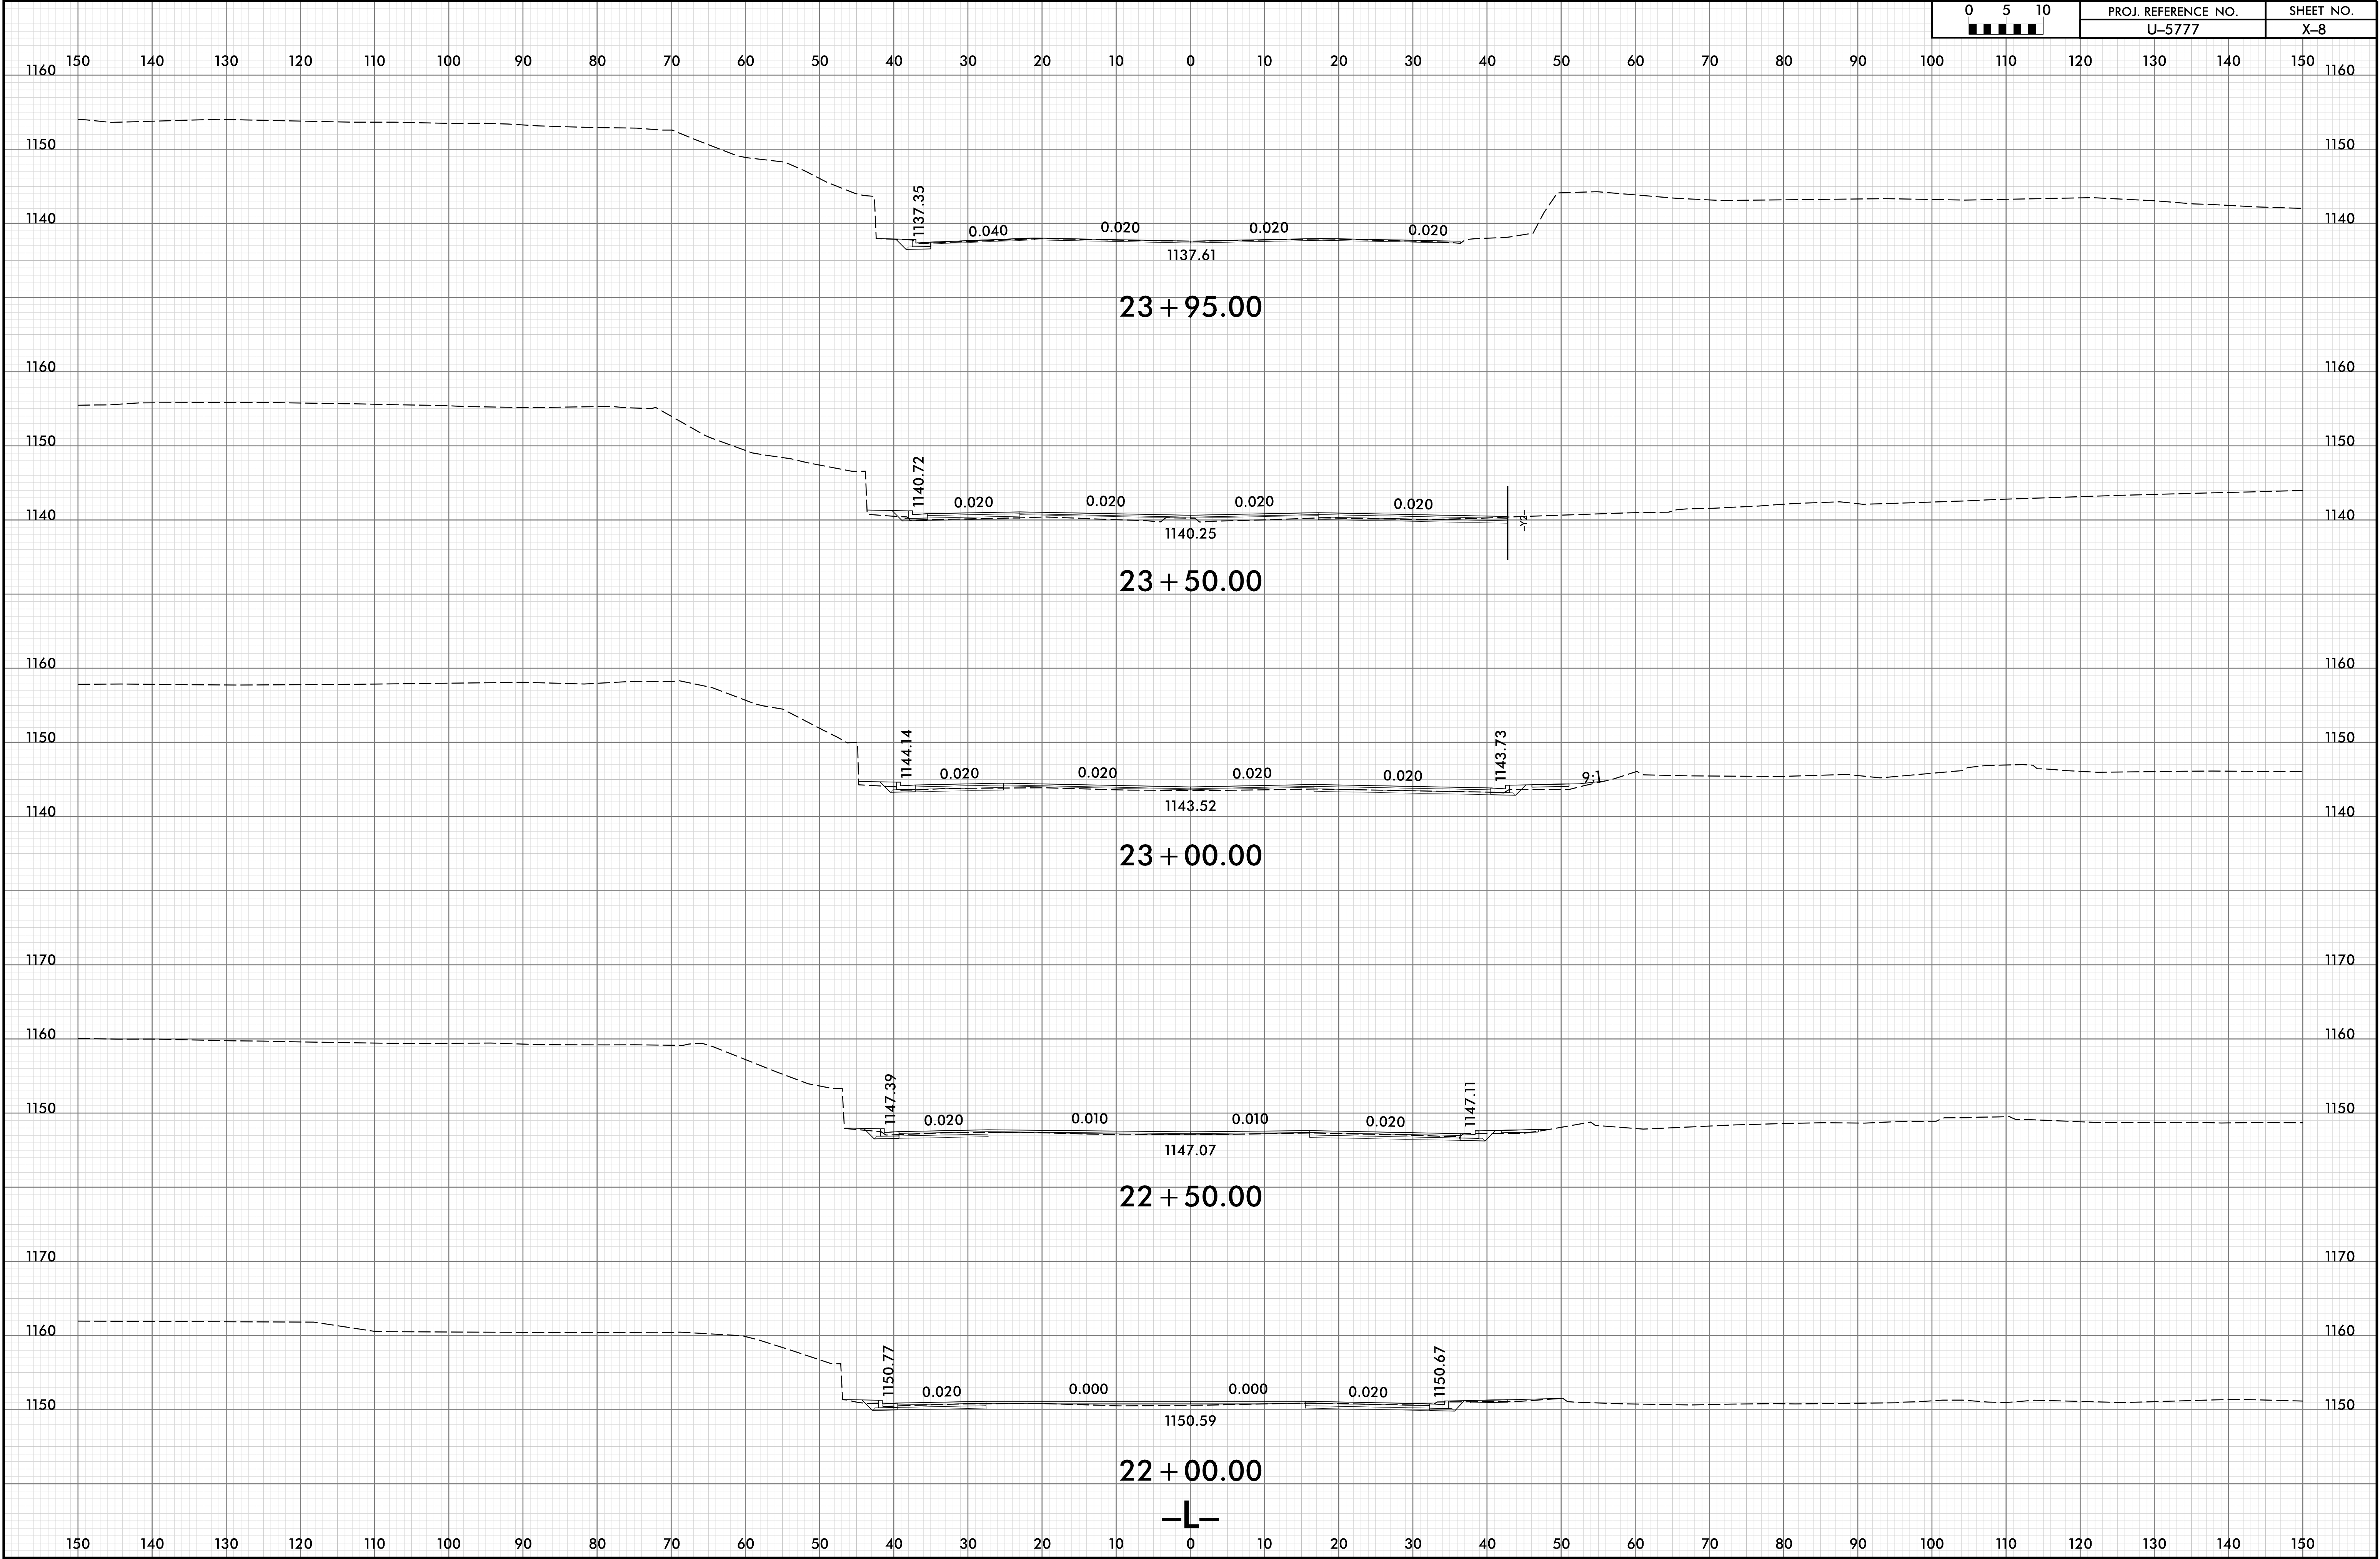


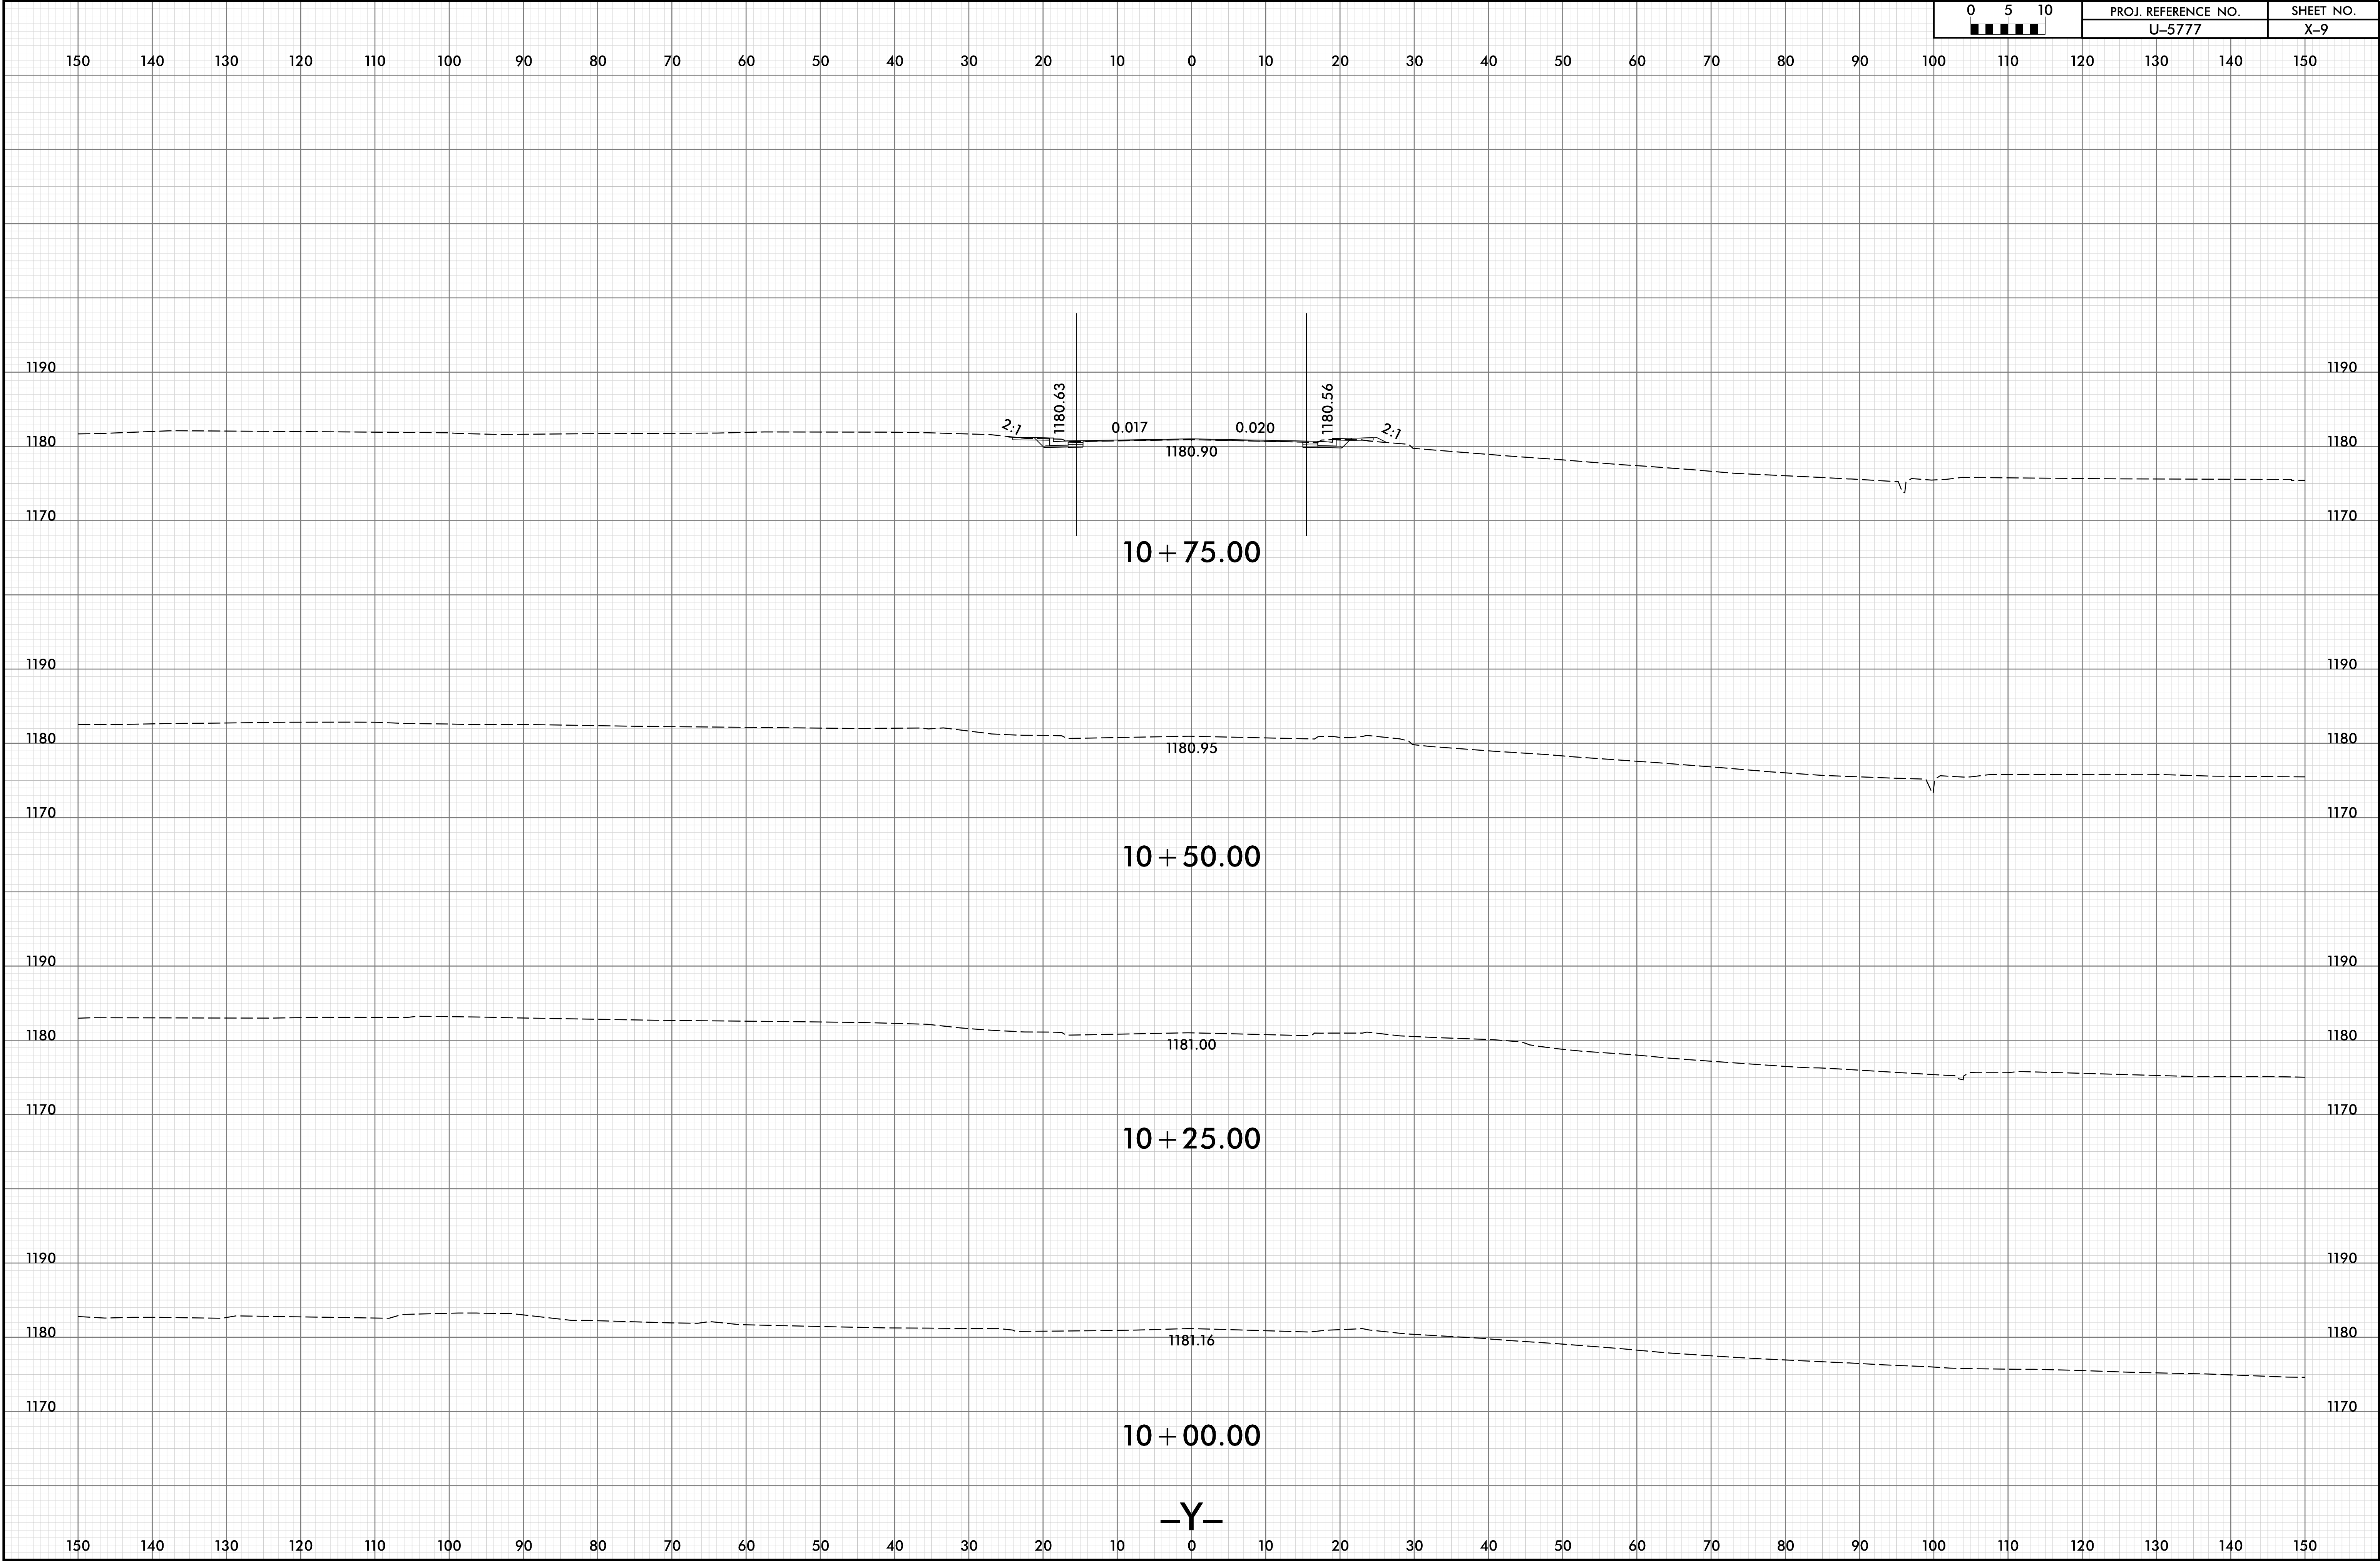


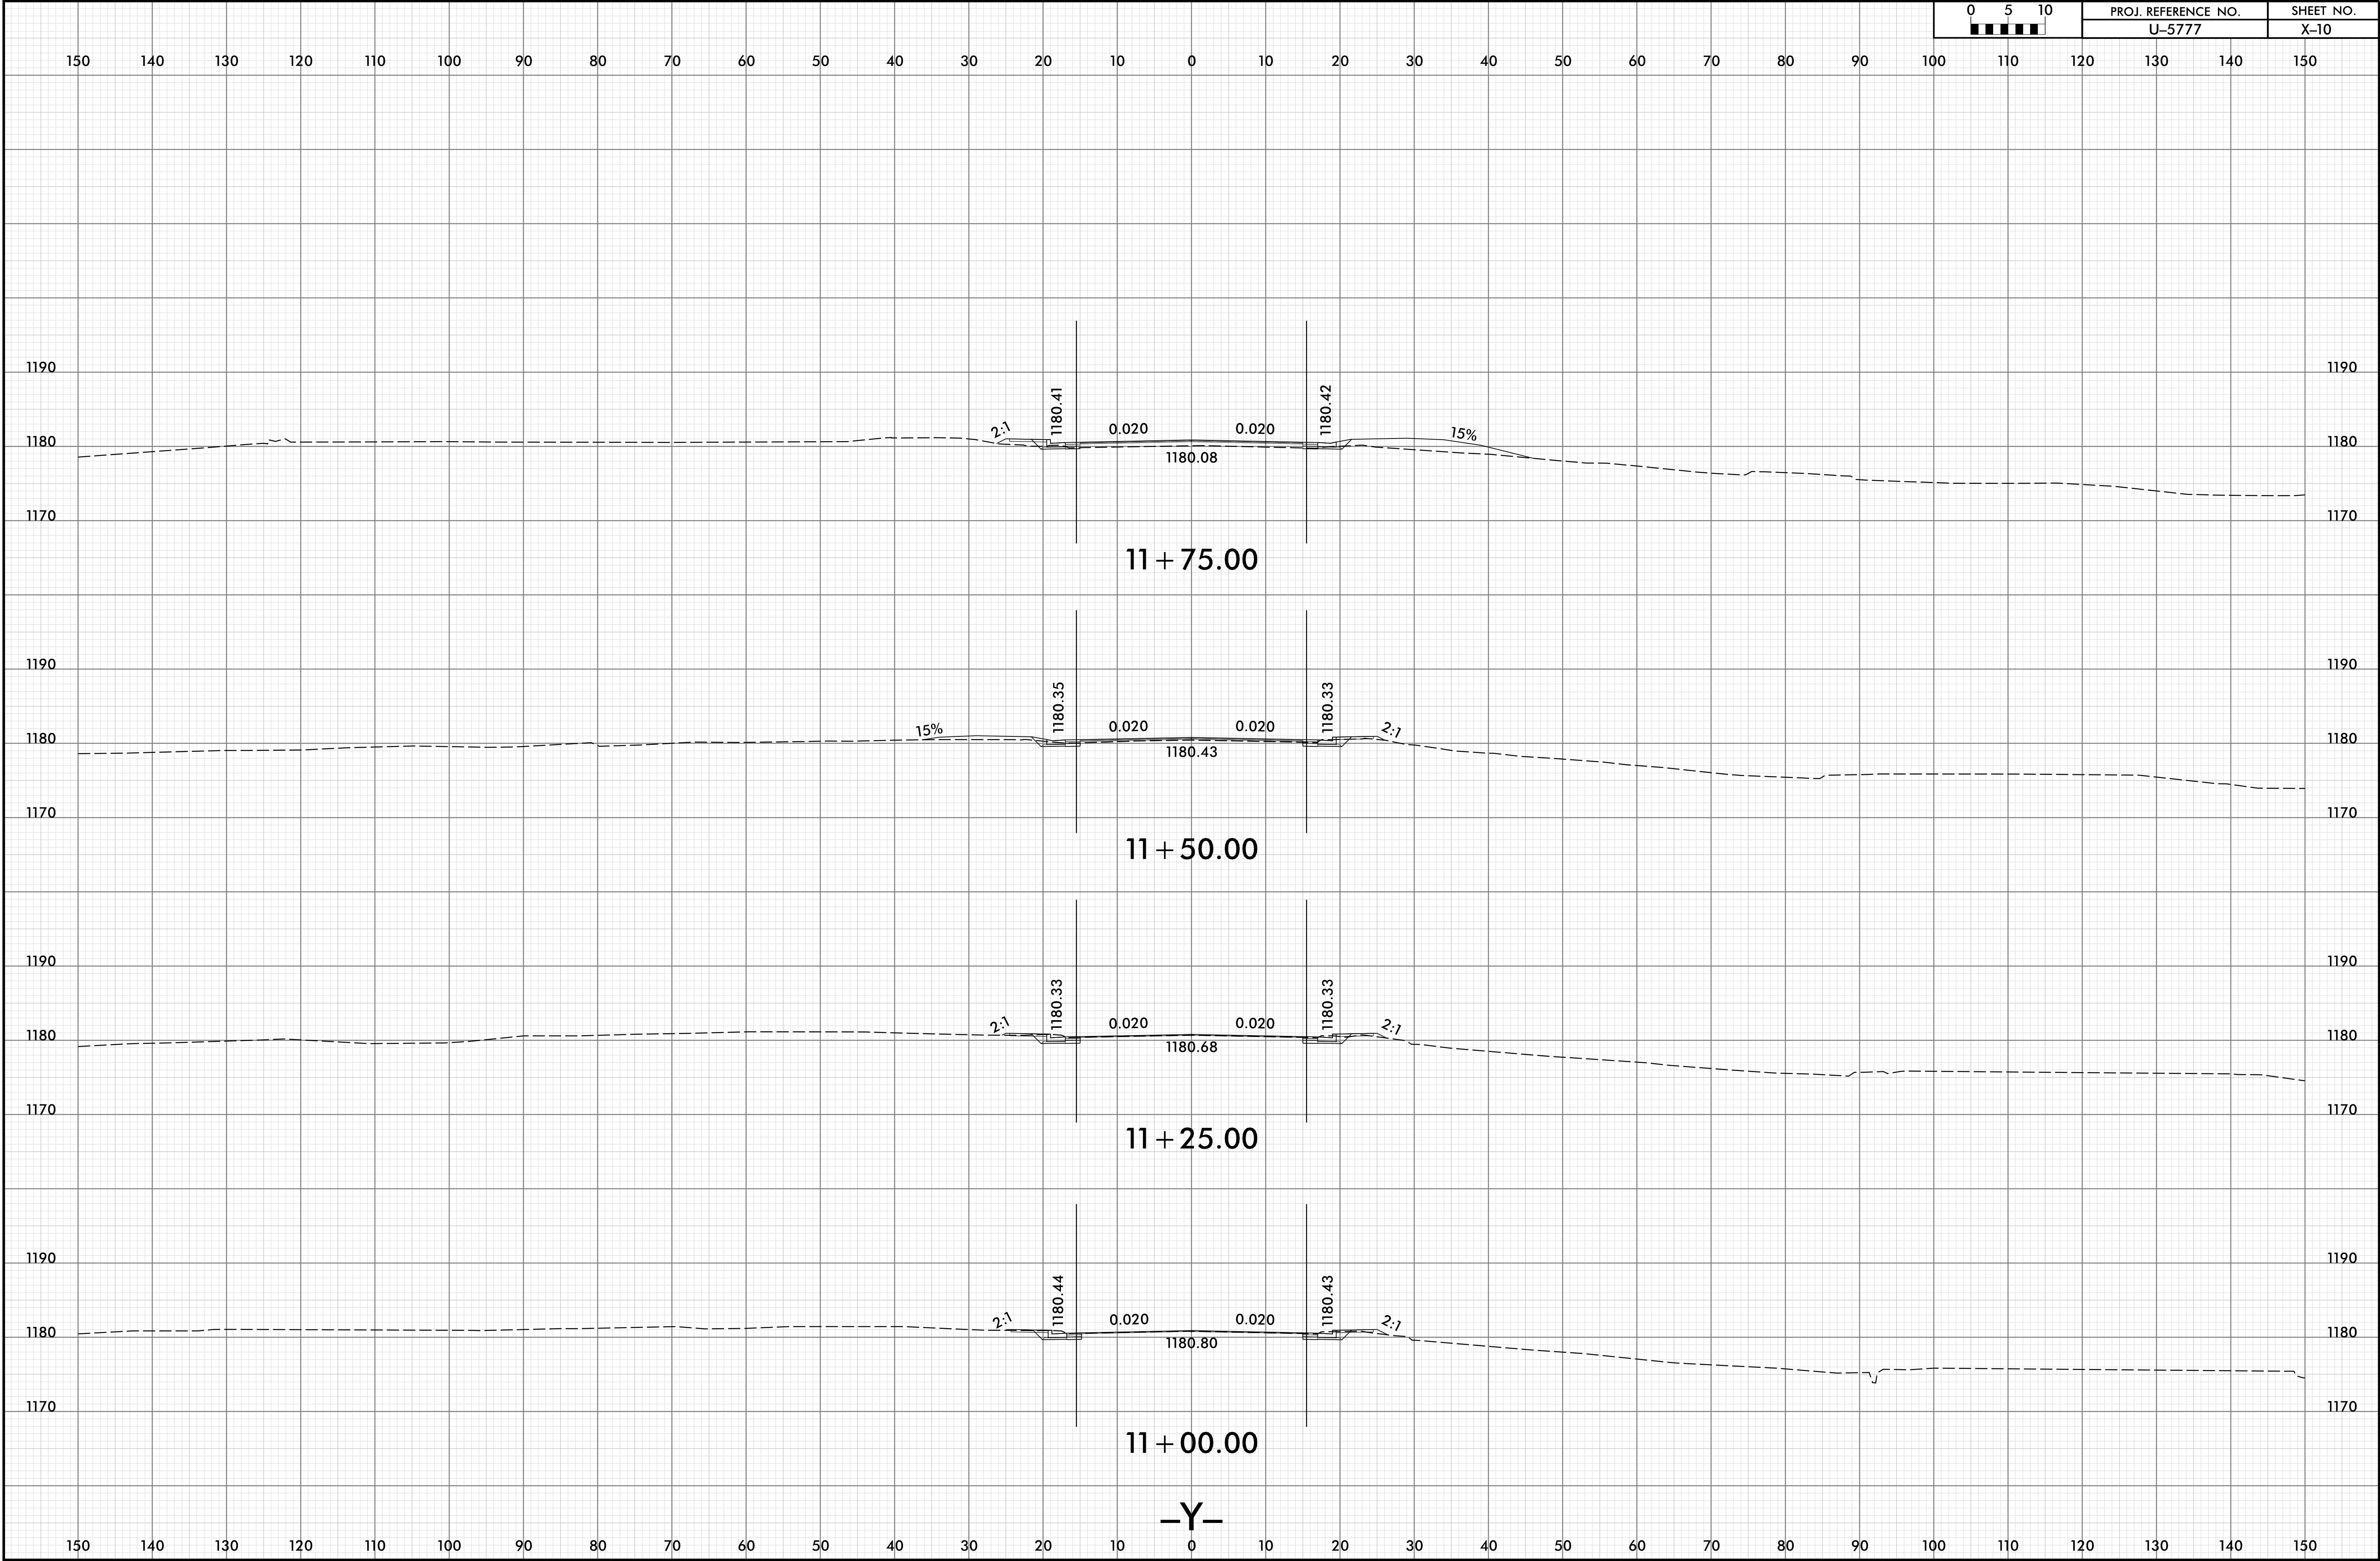


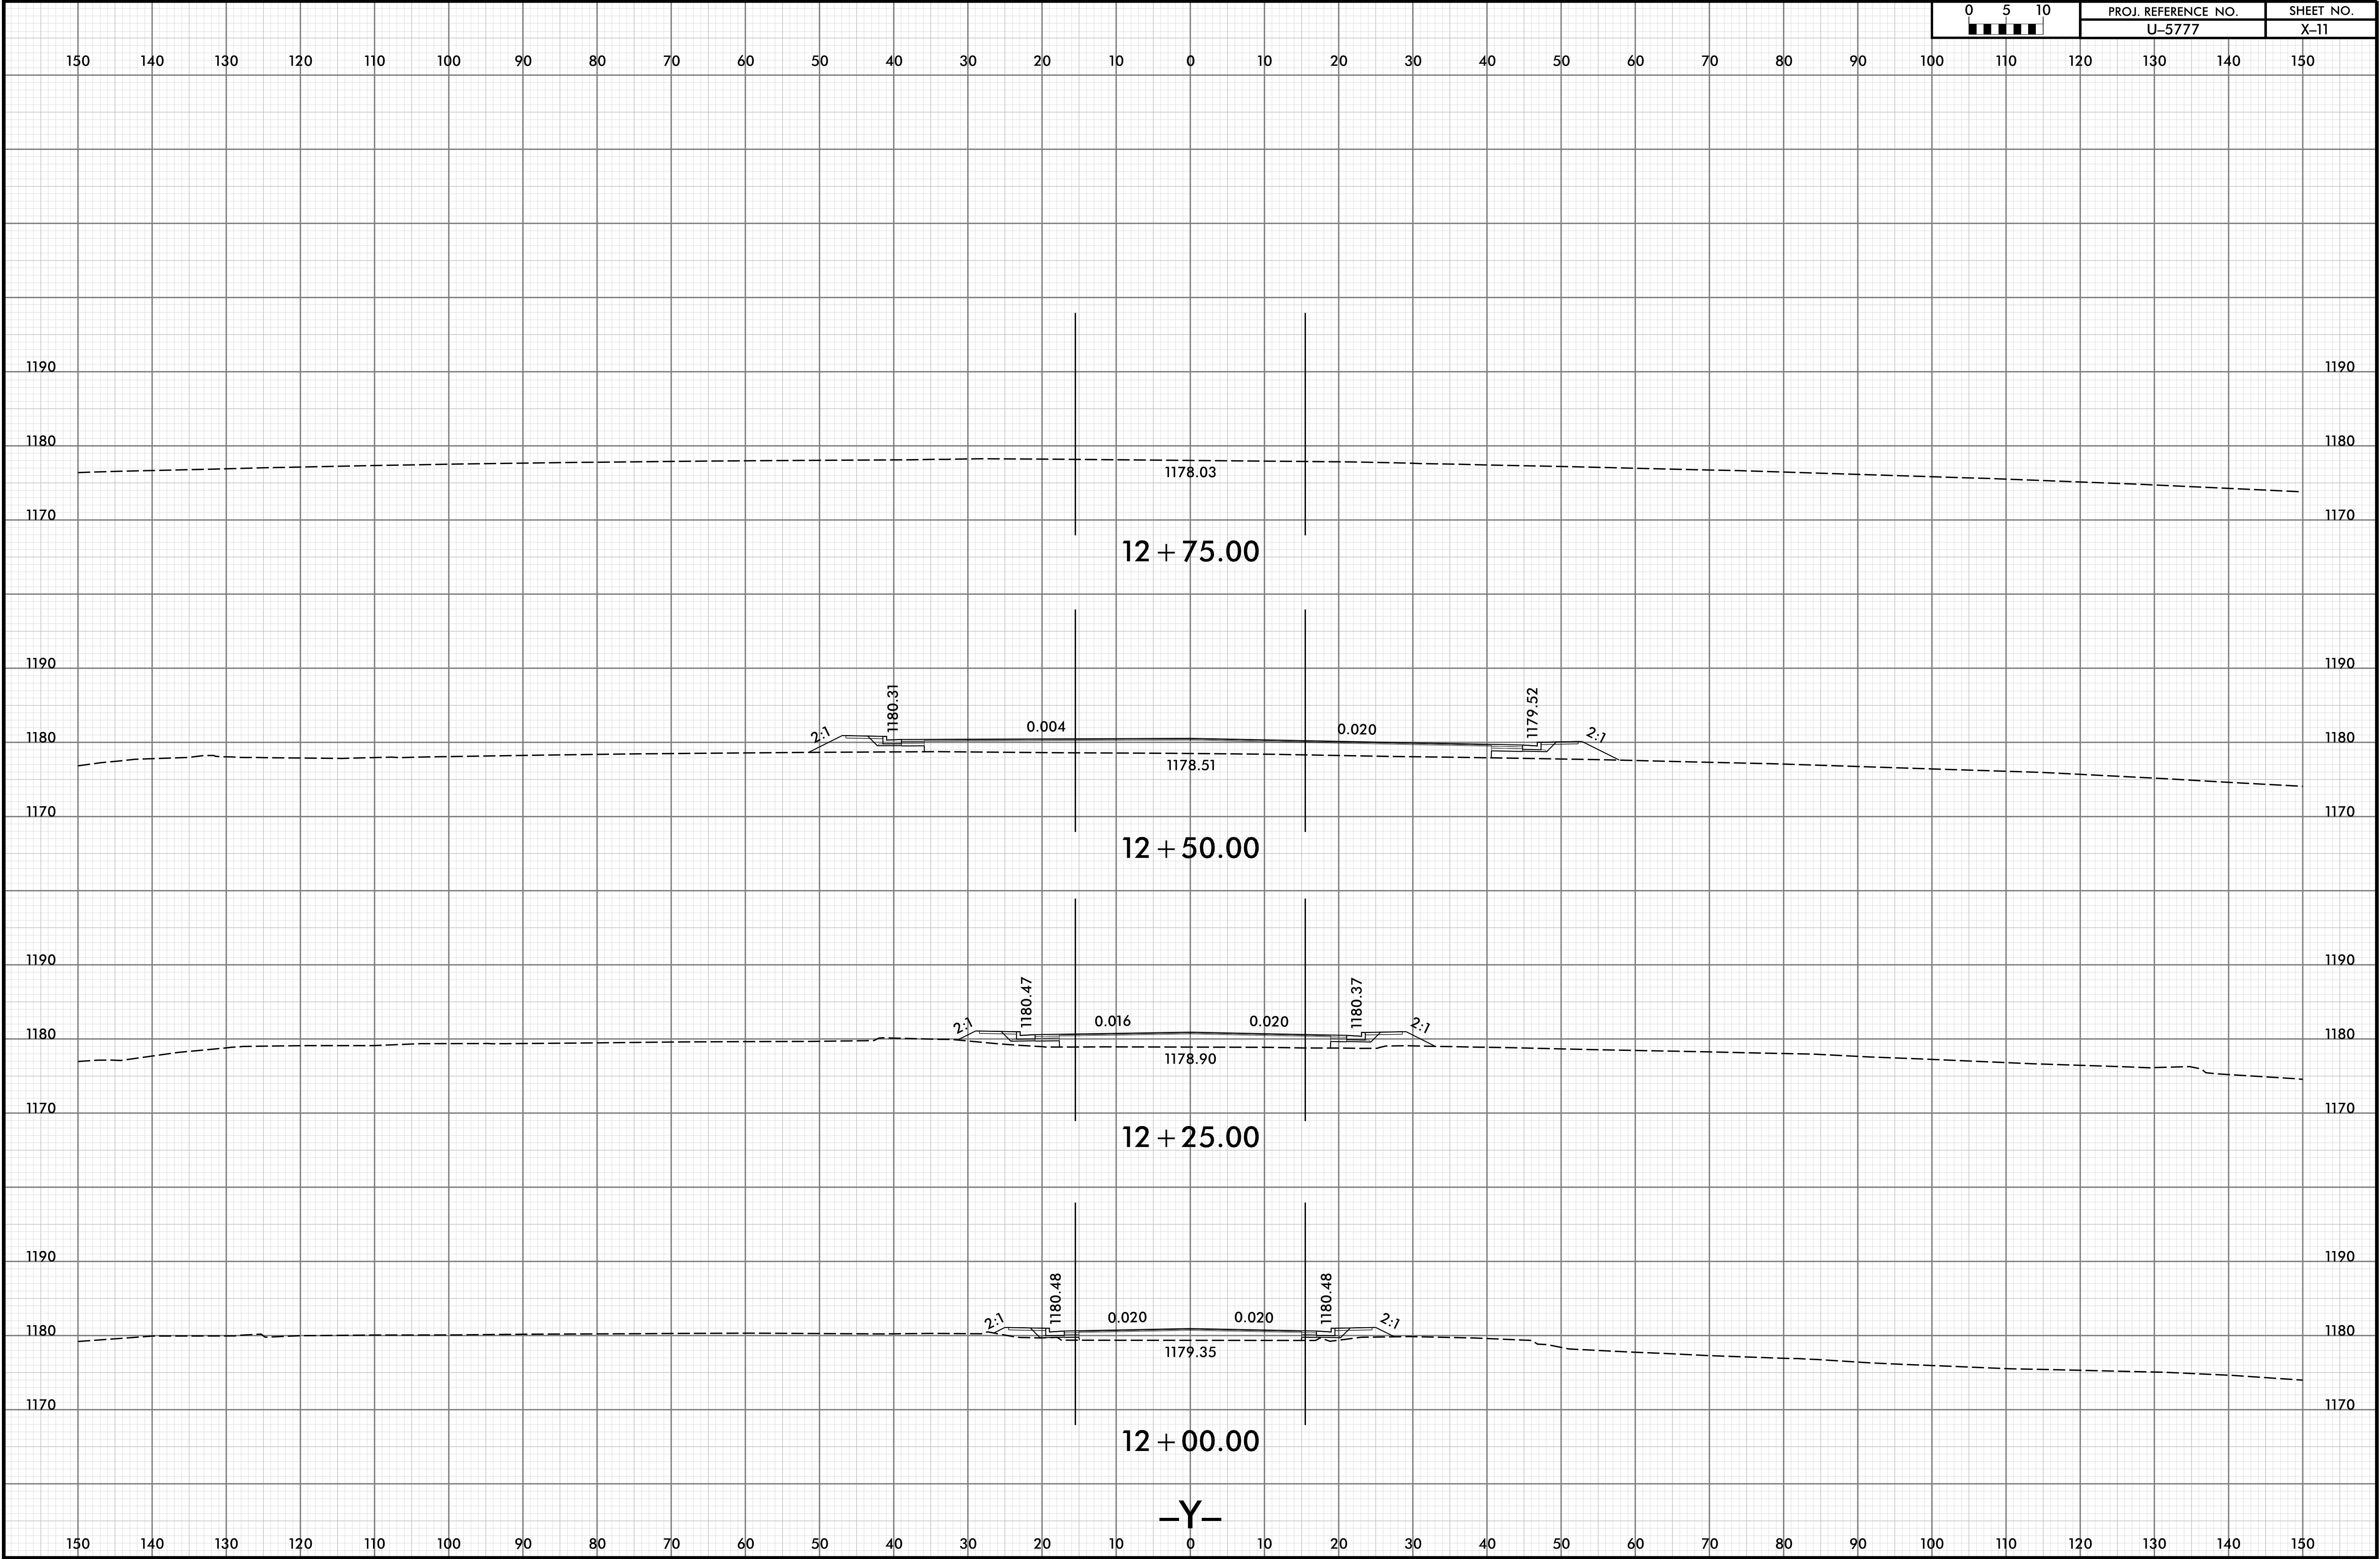


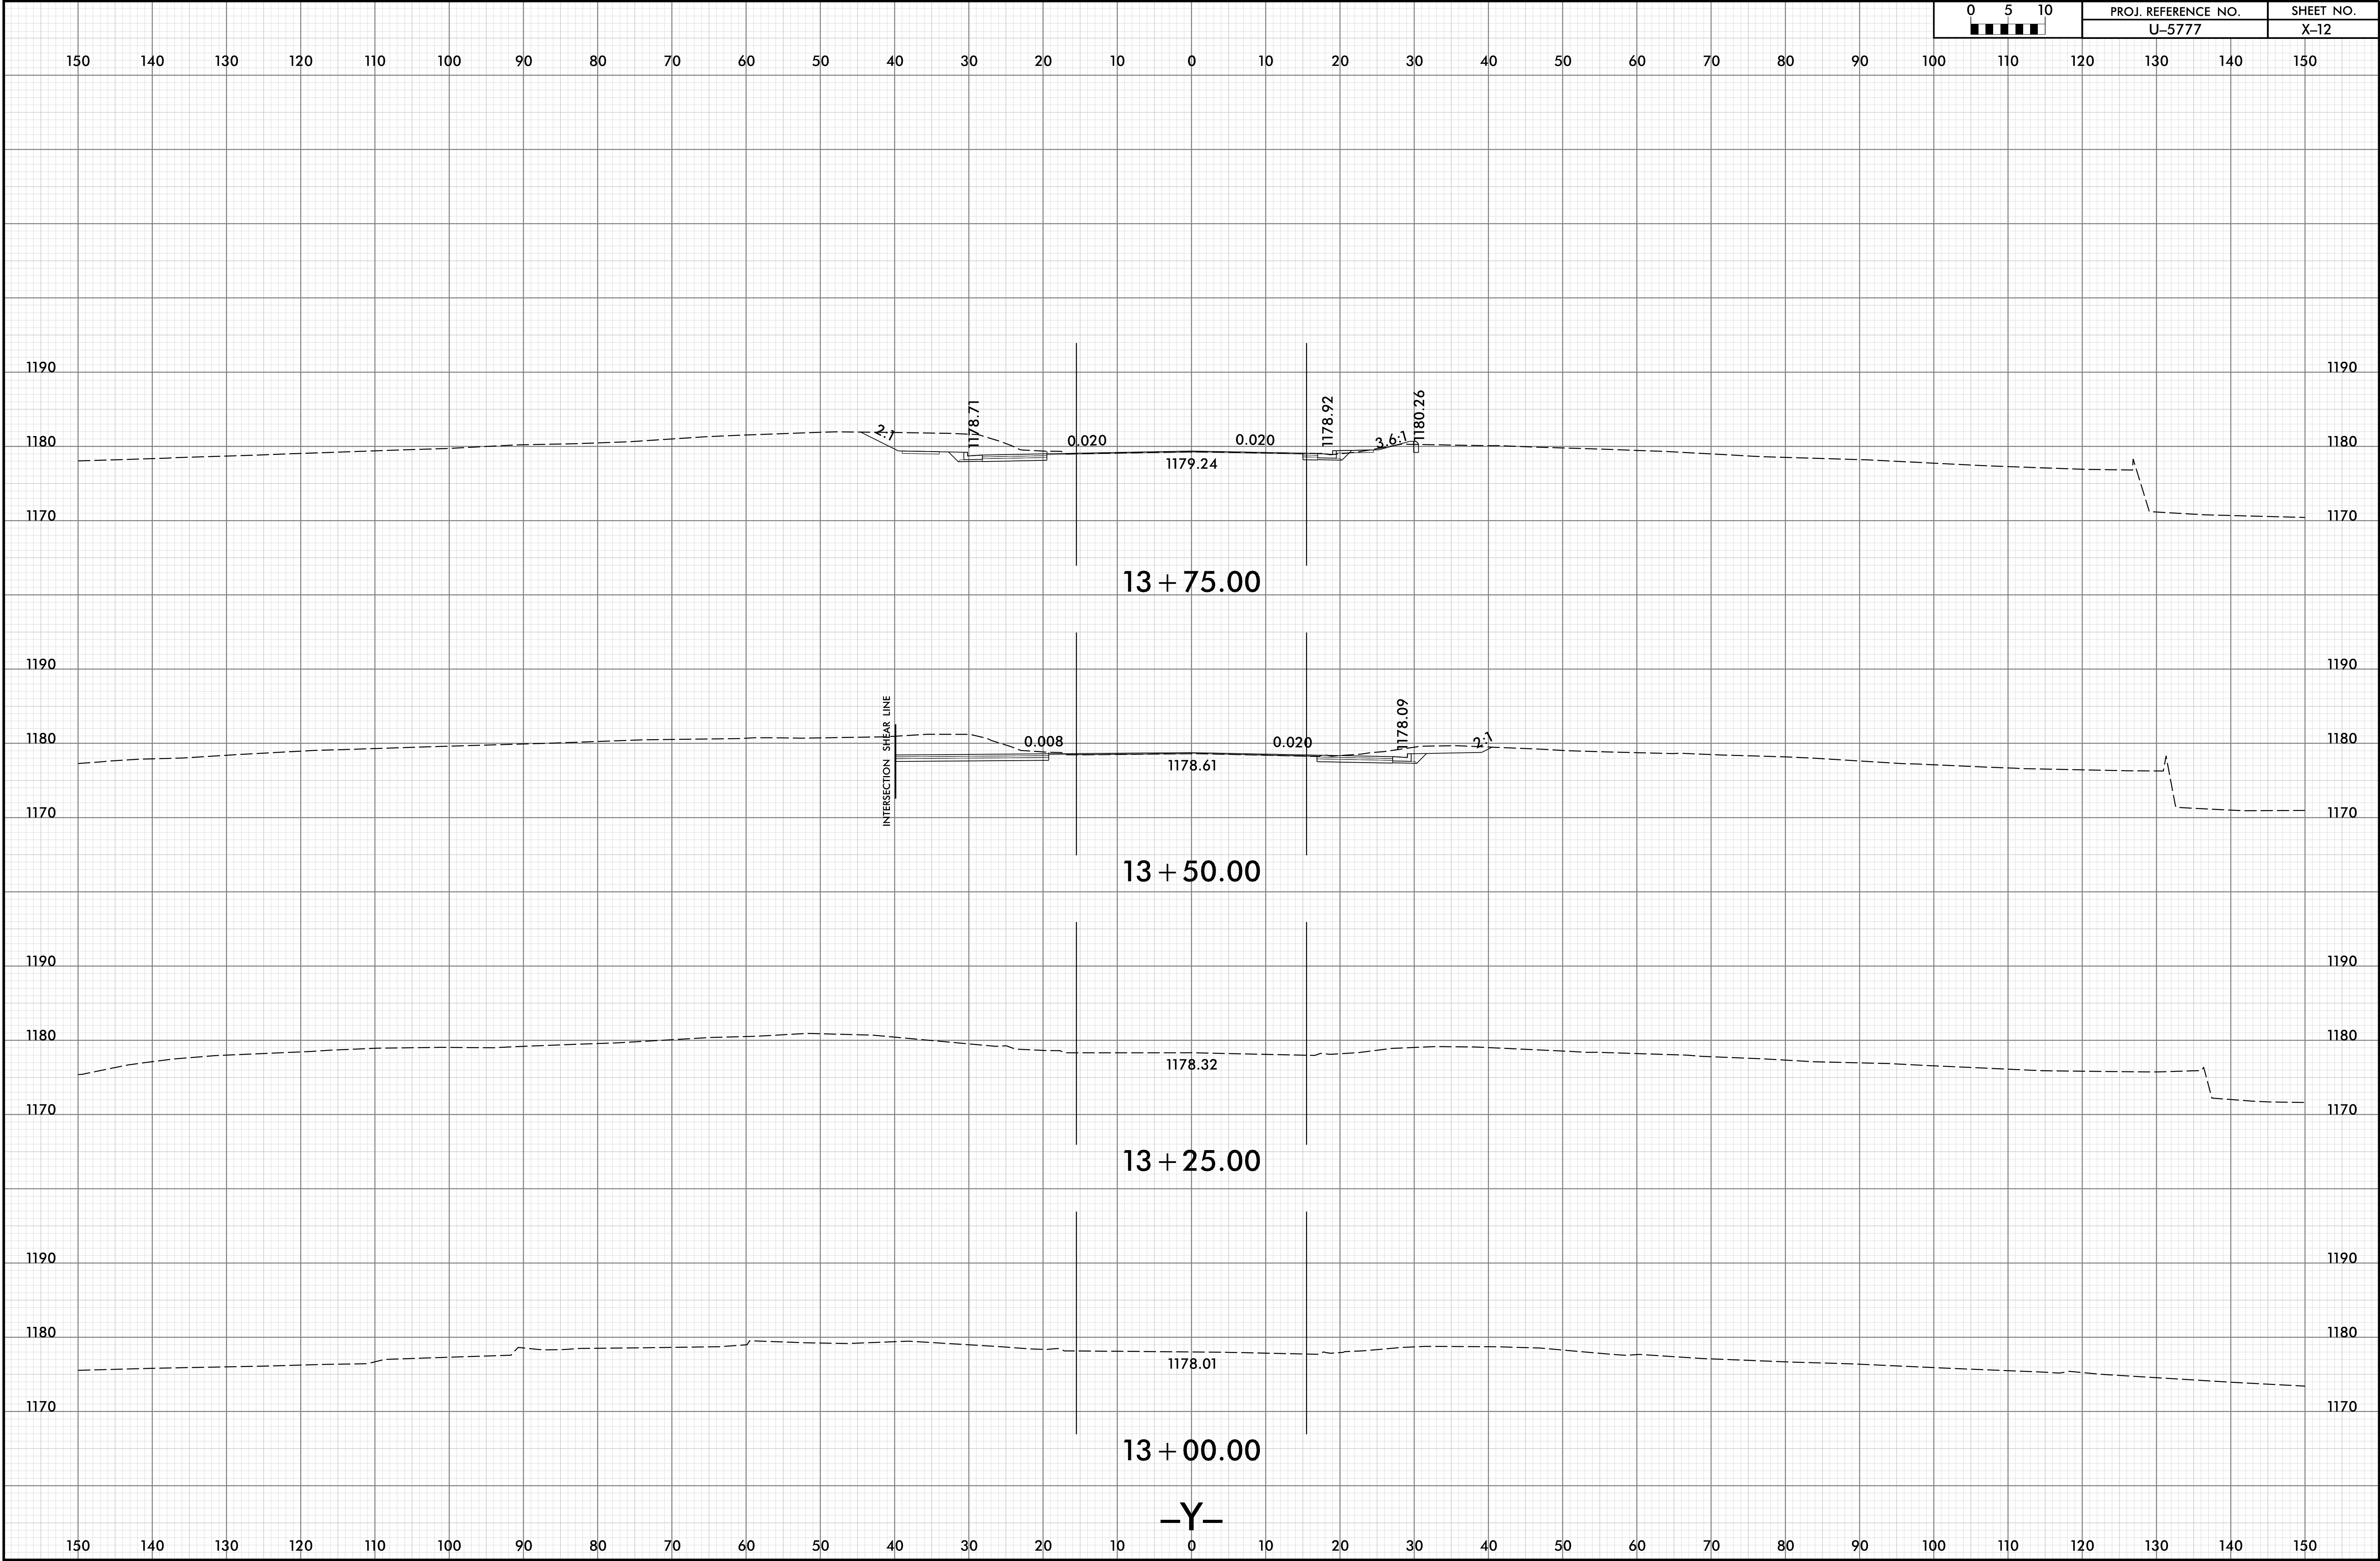


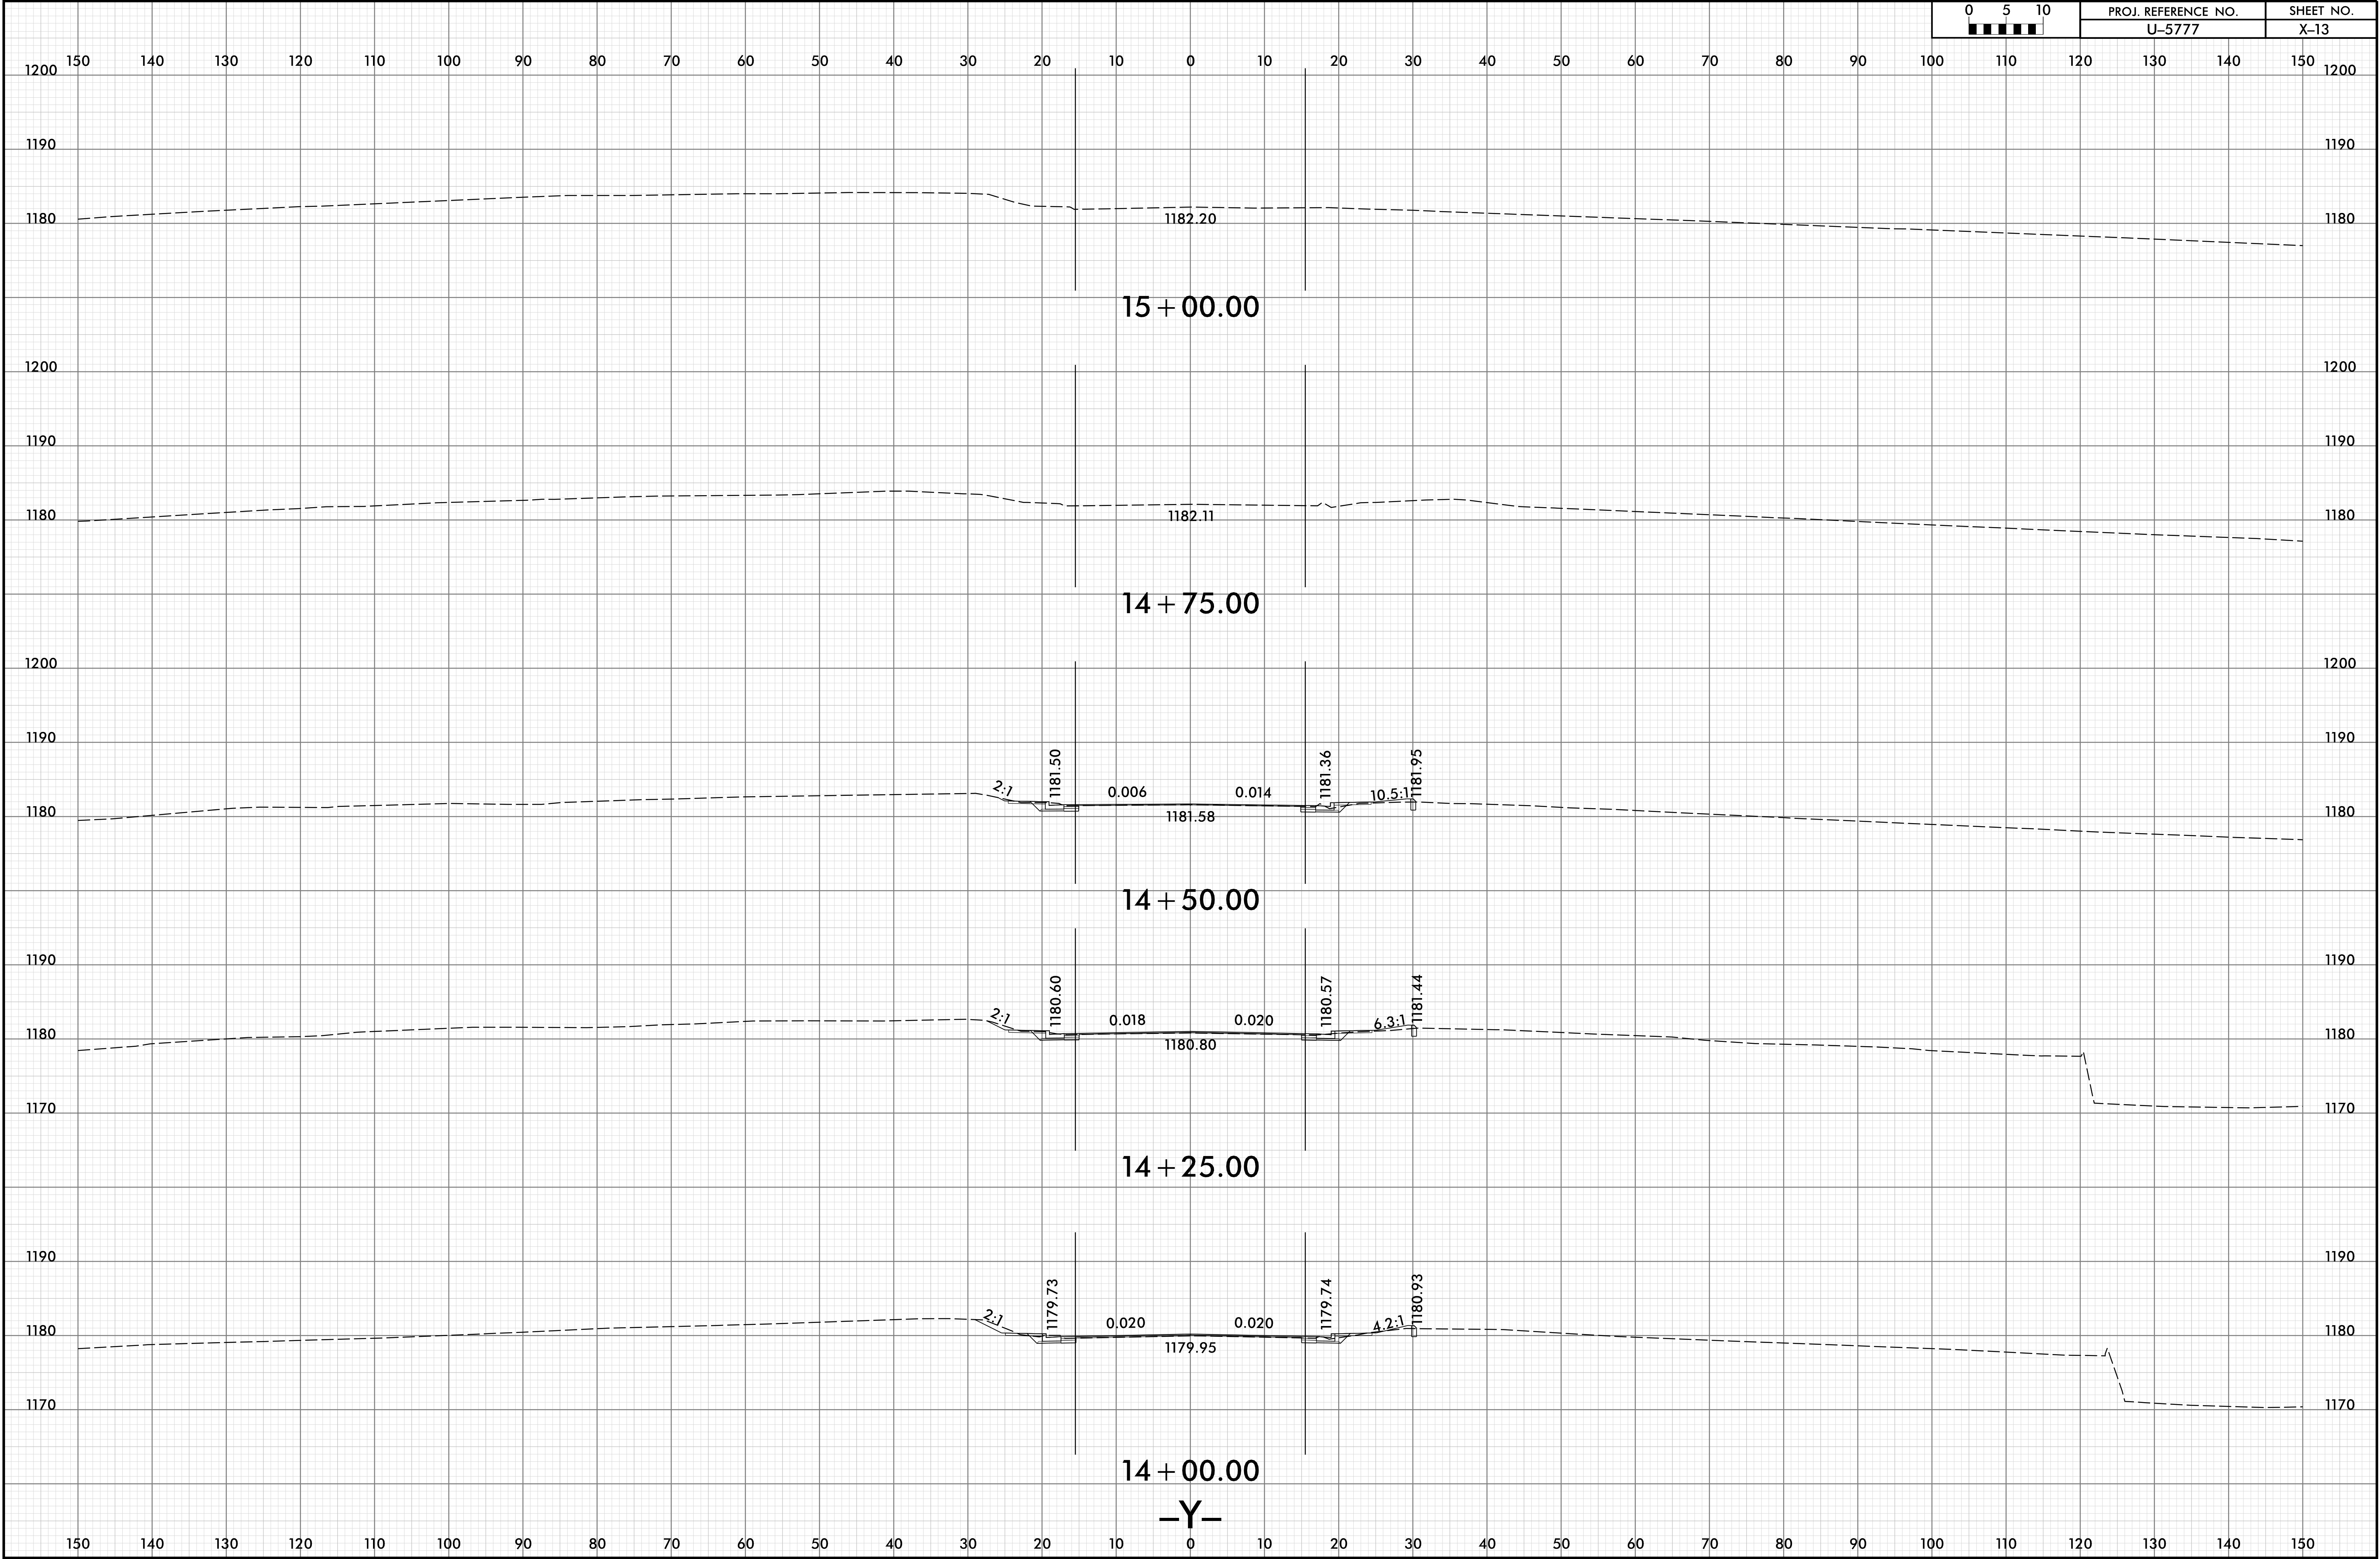

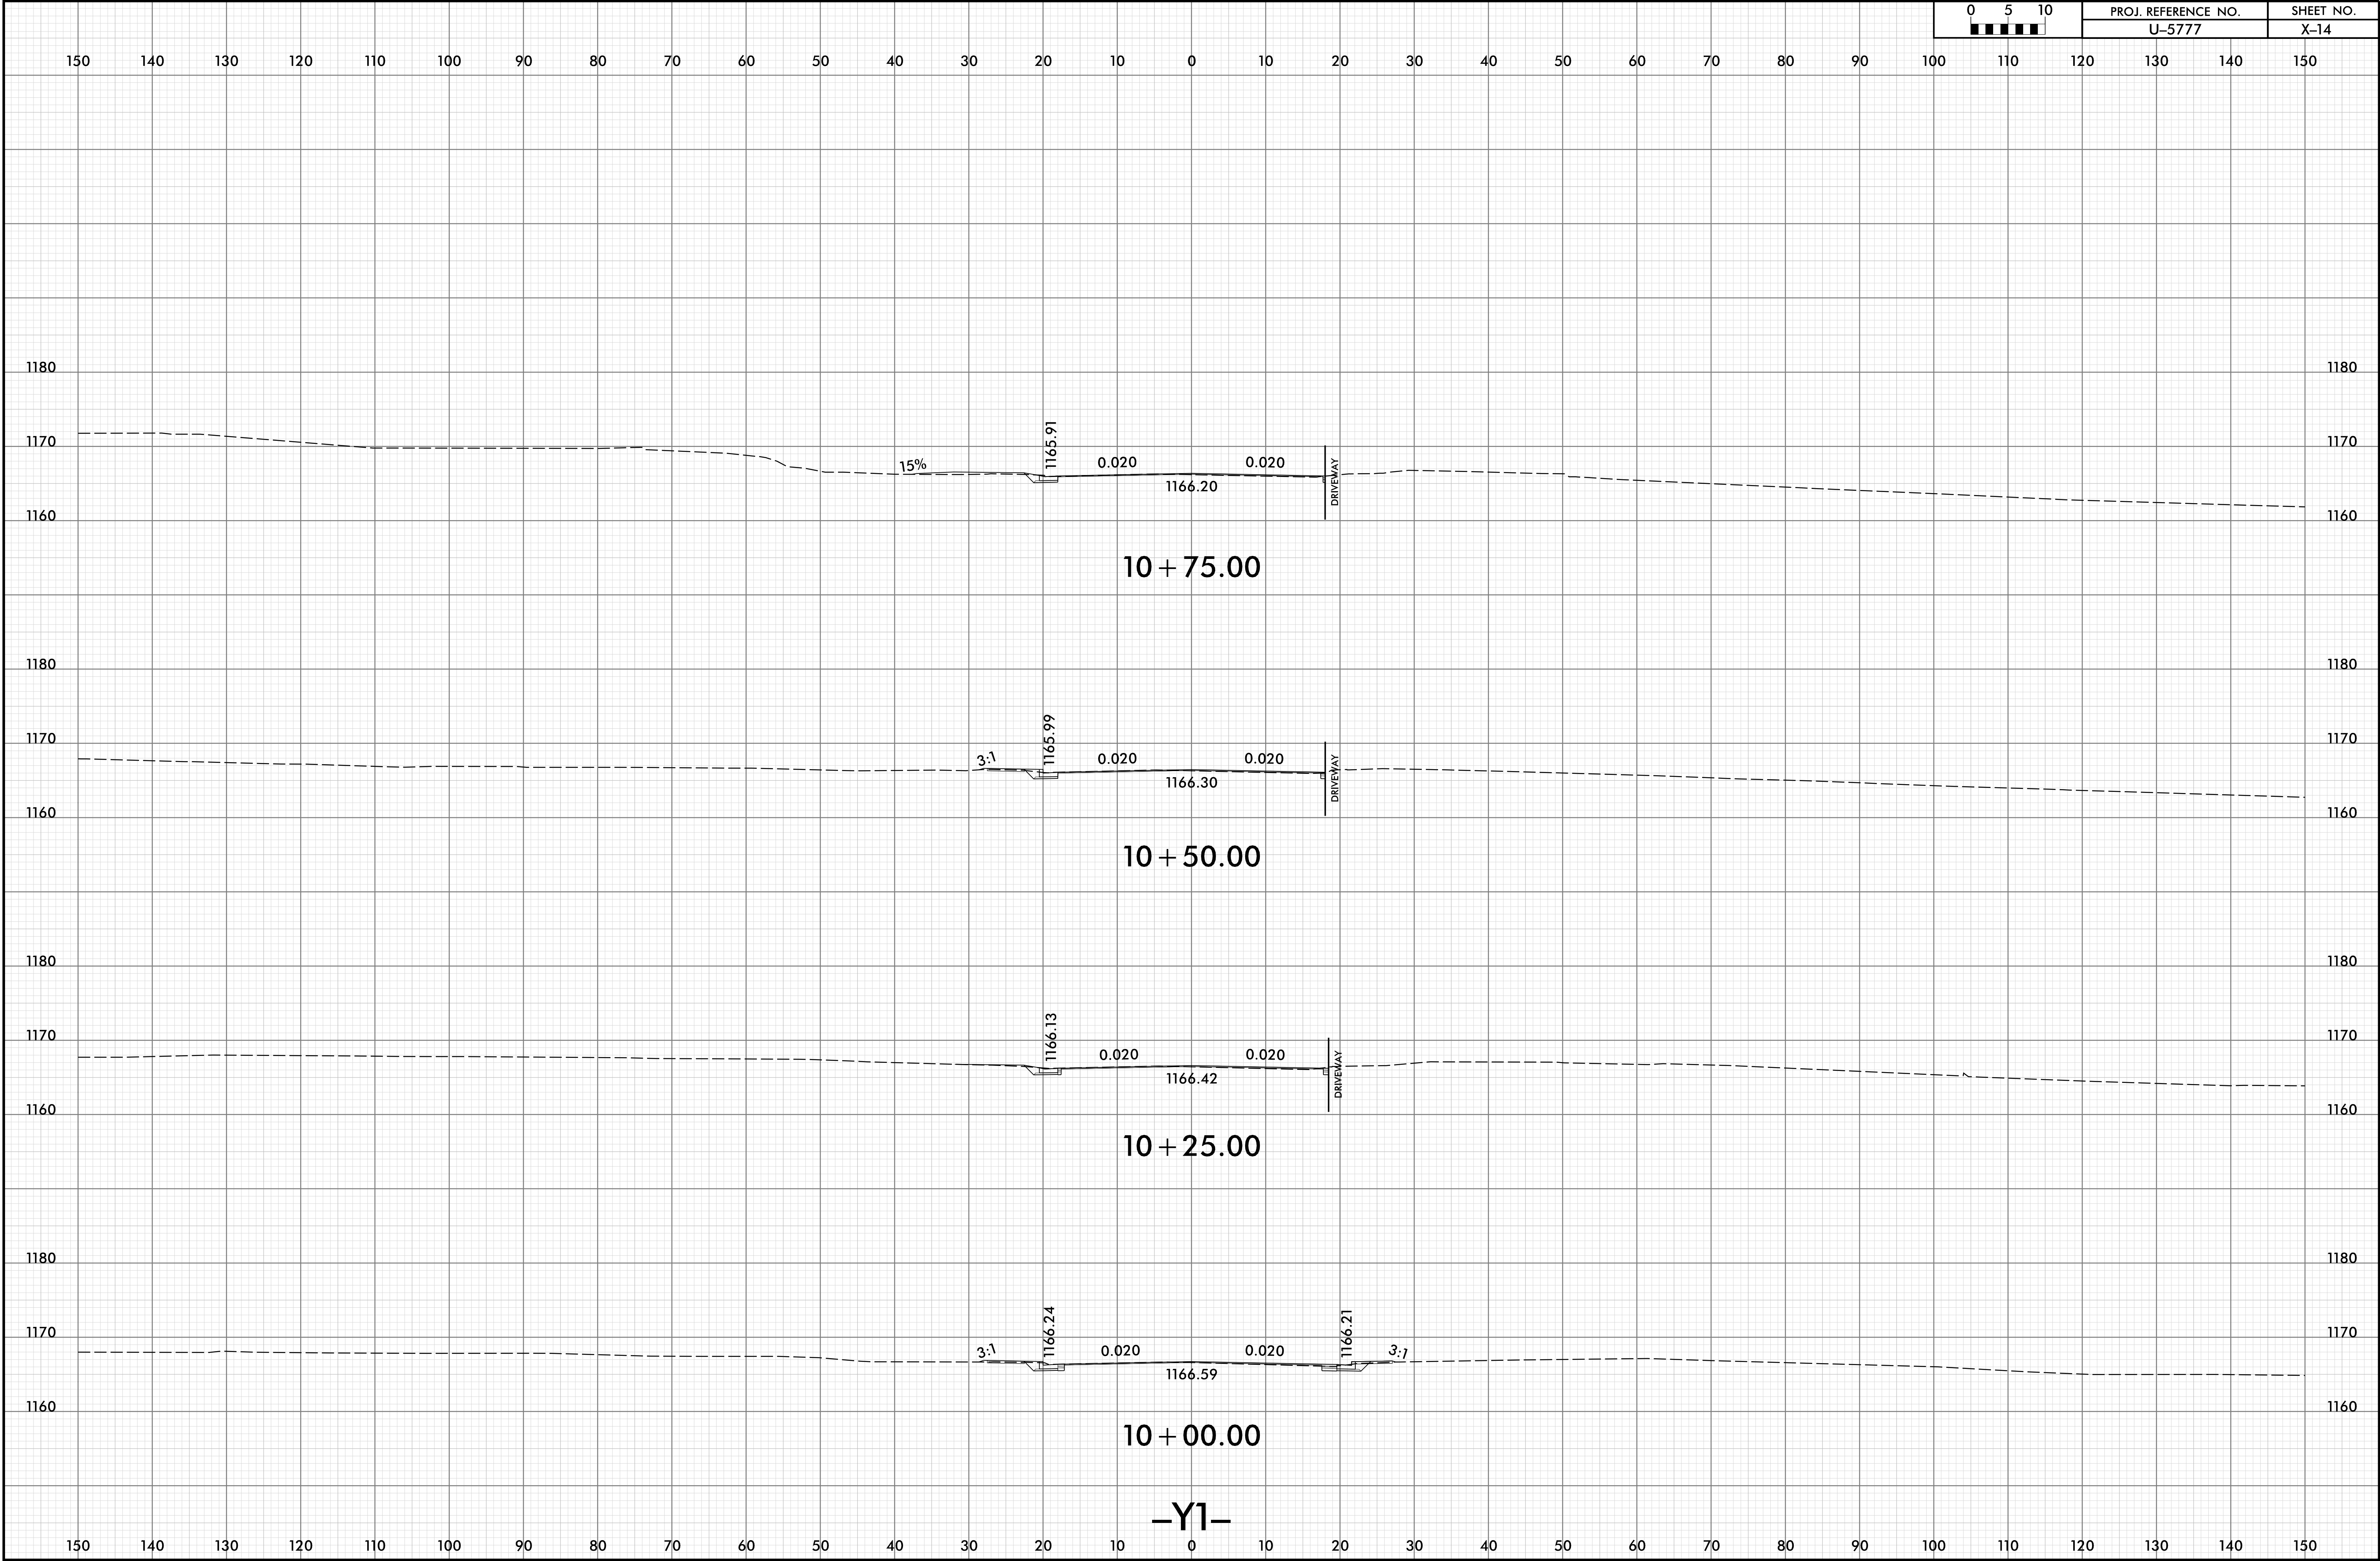


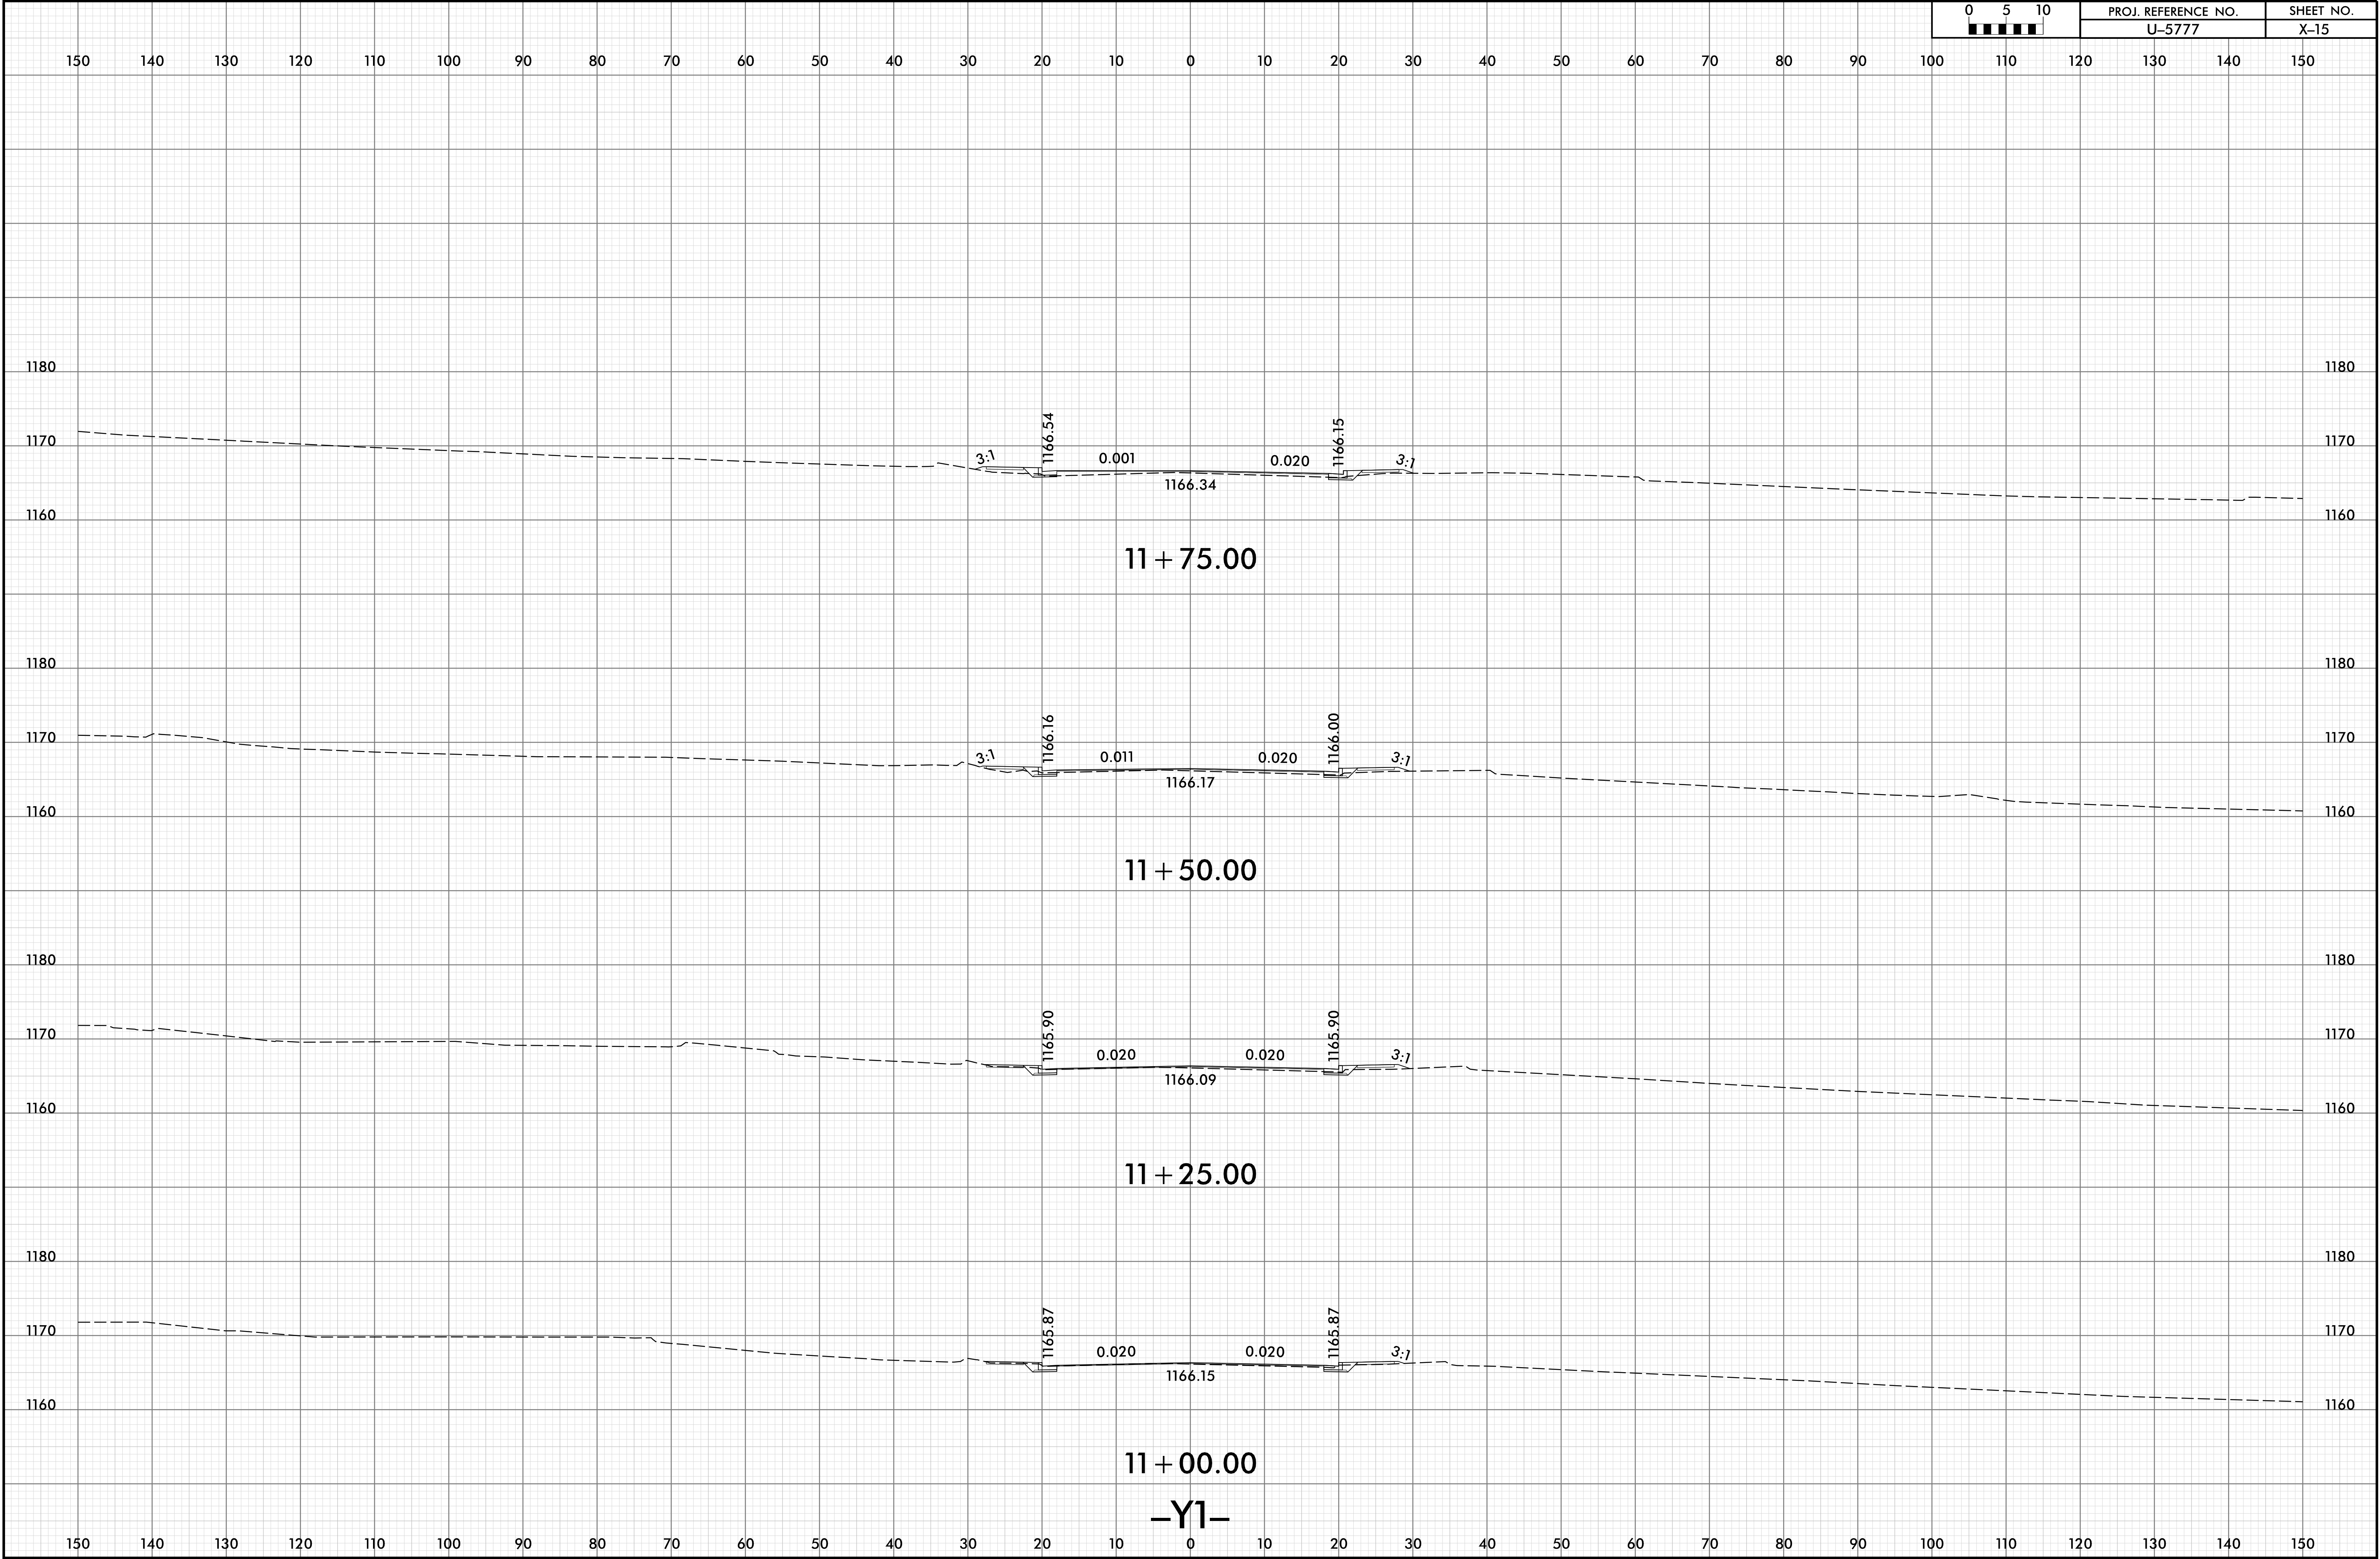


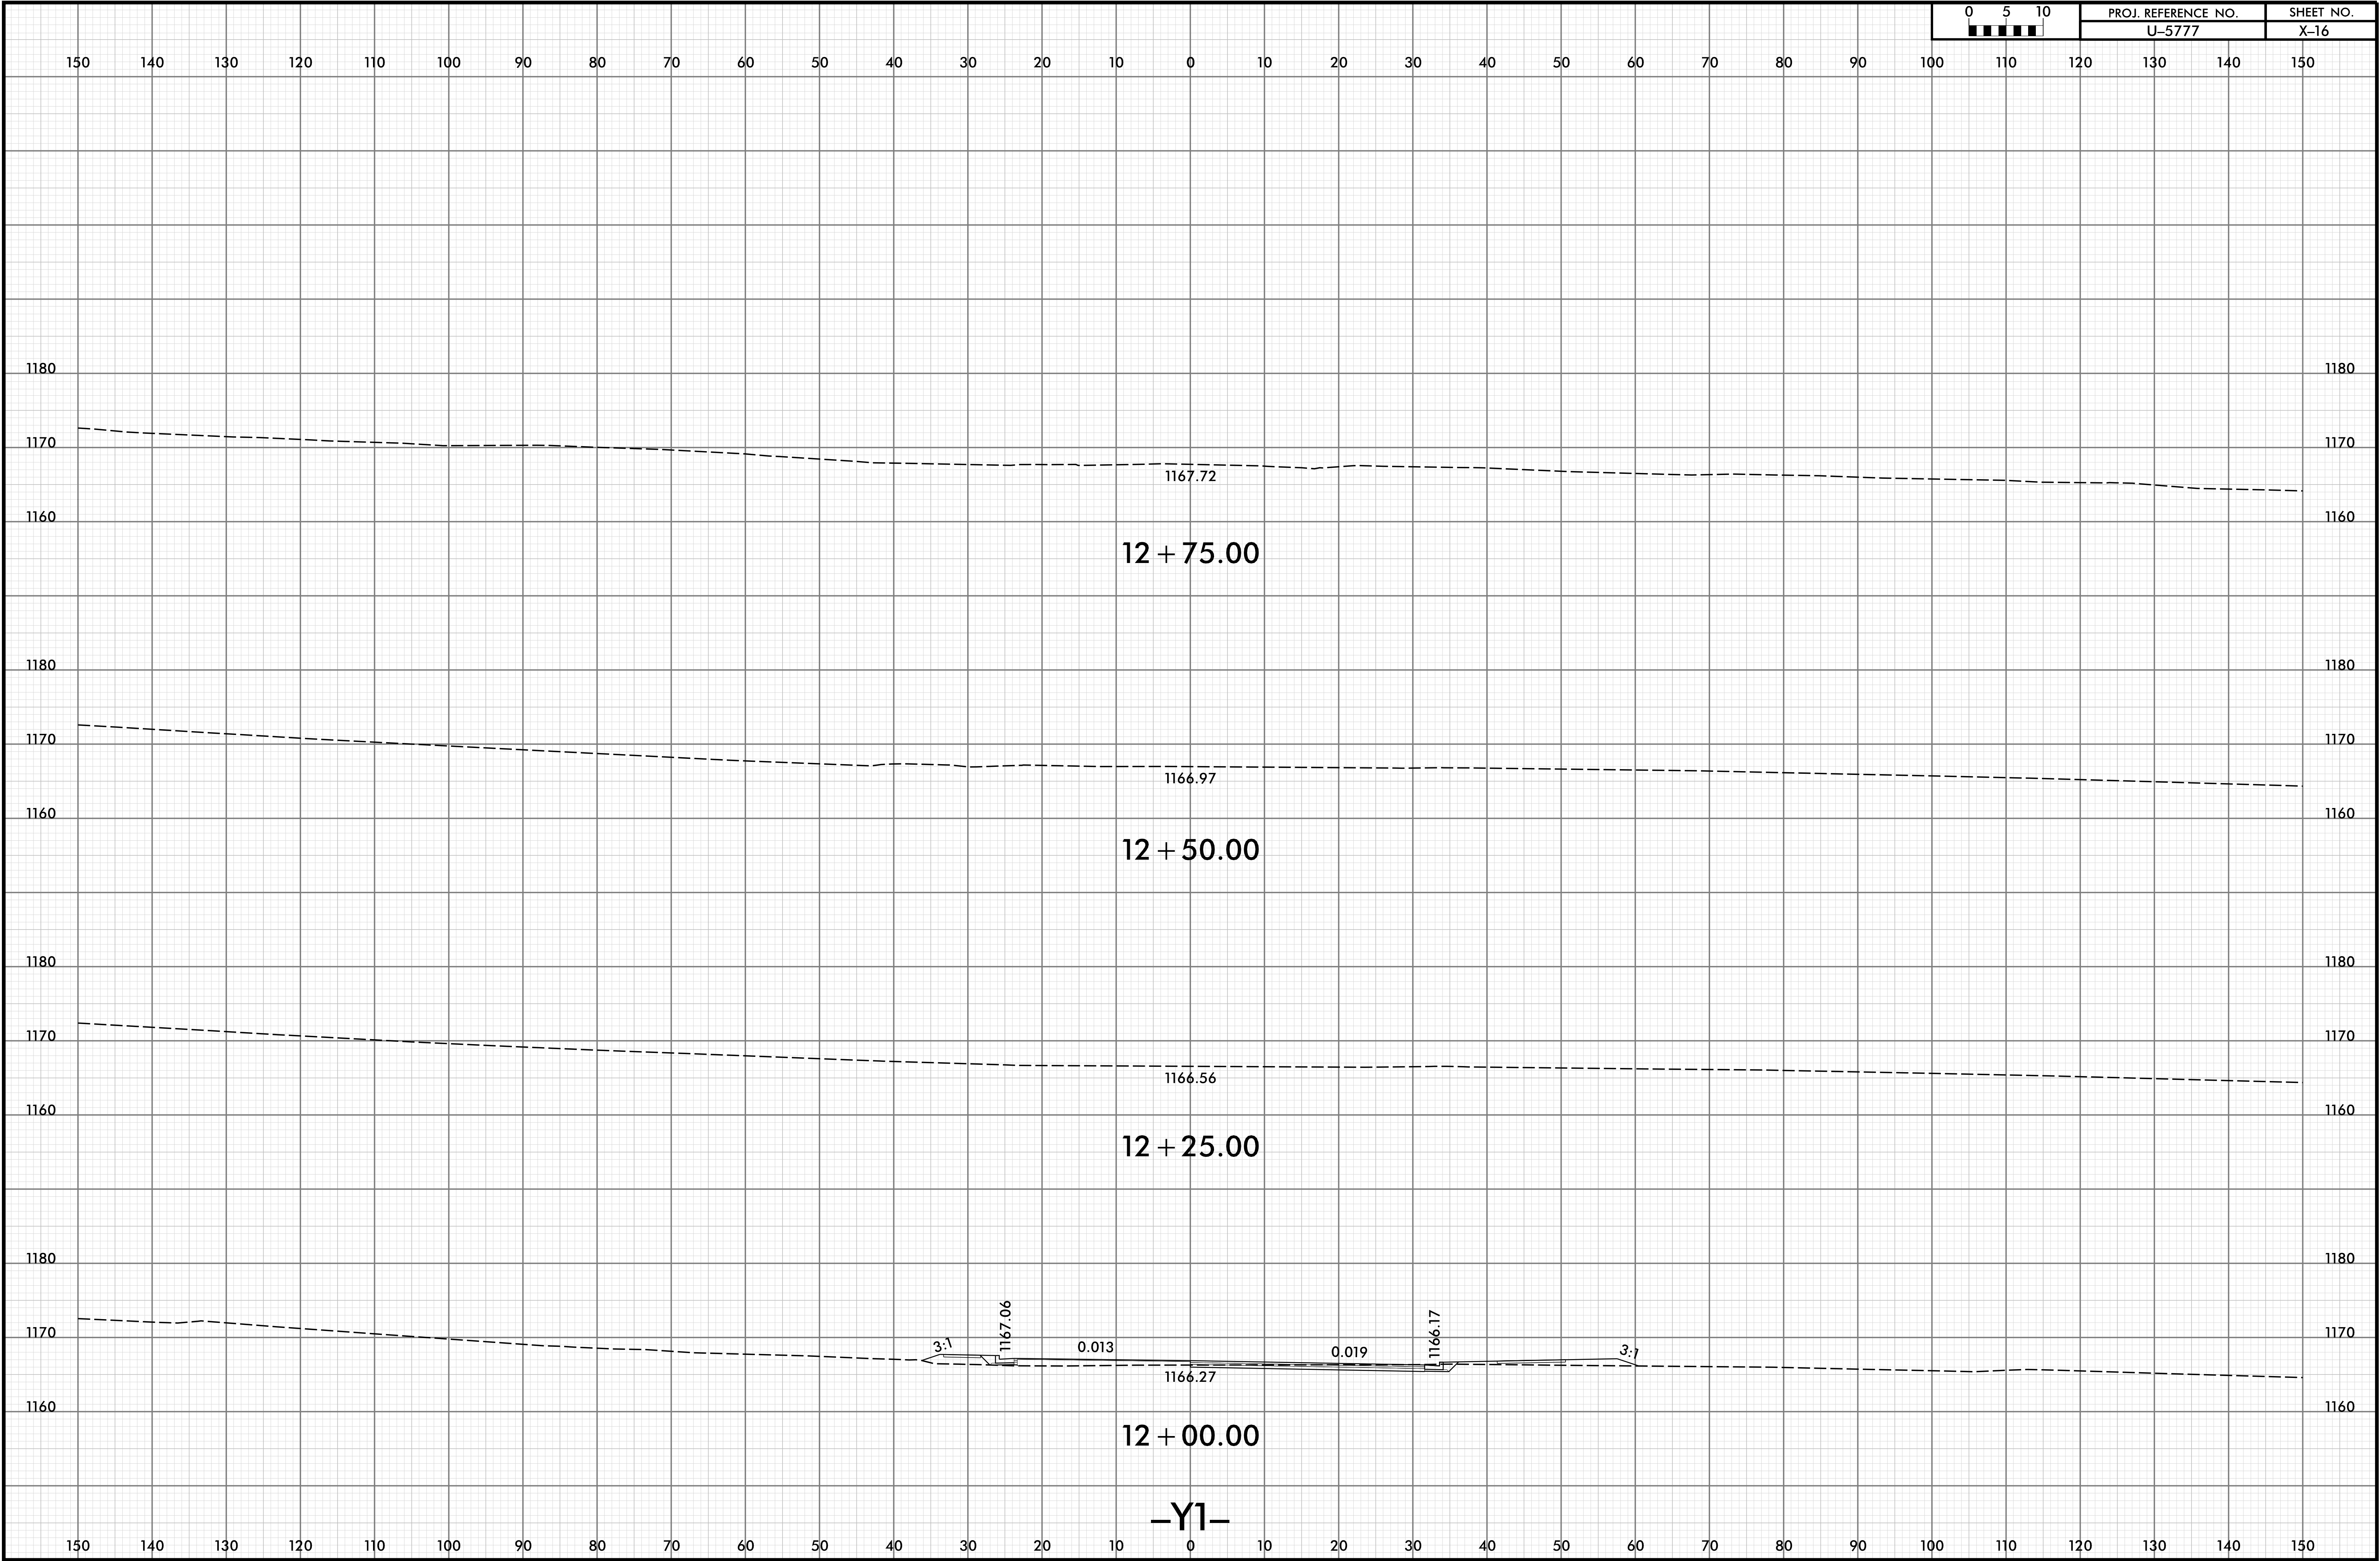


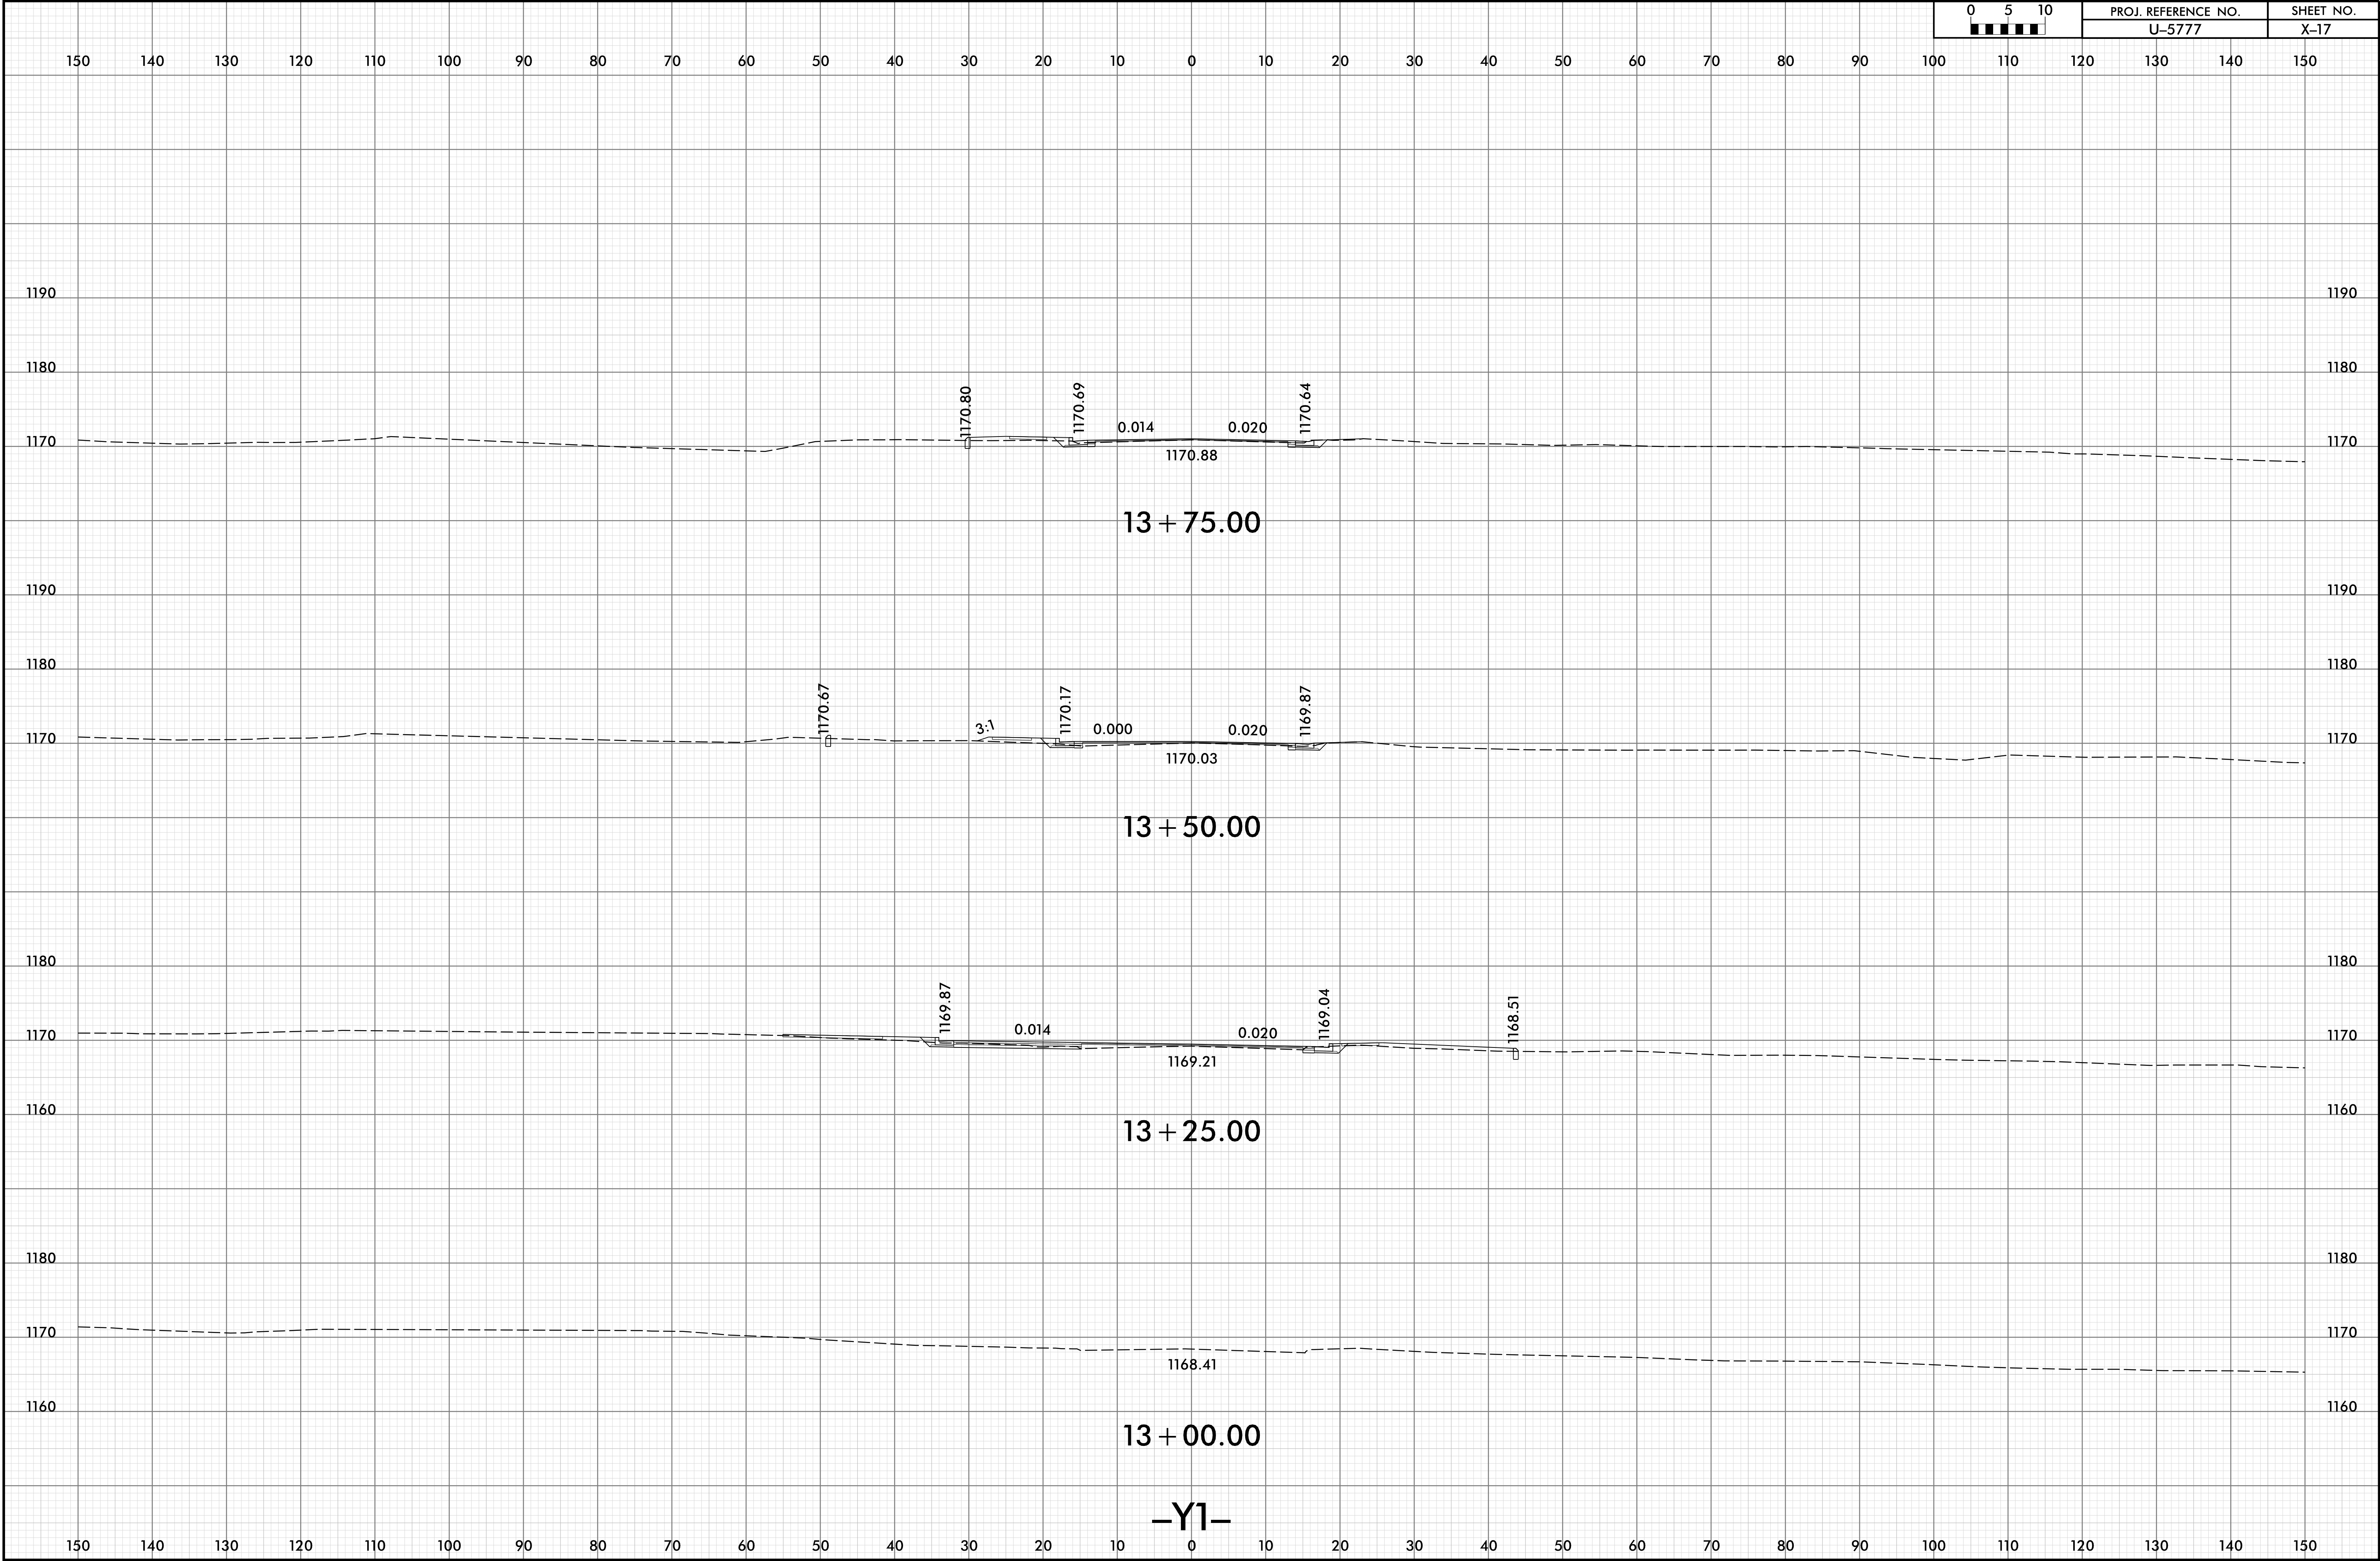

8/23/99

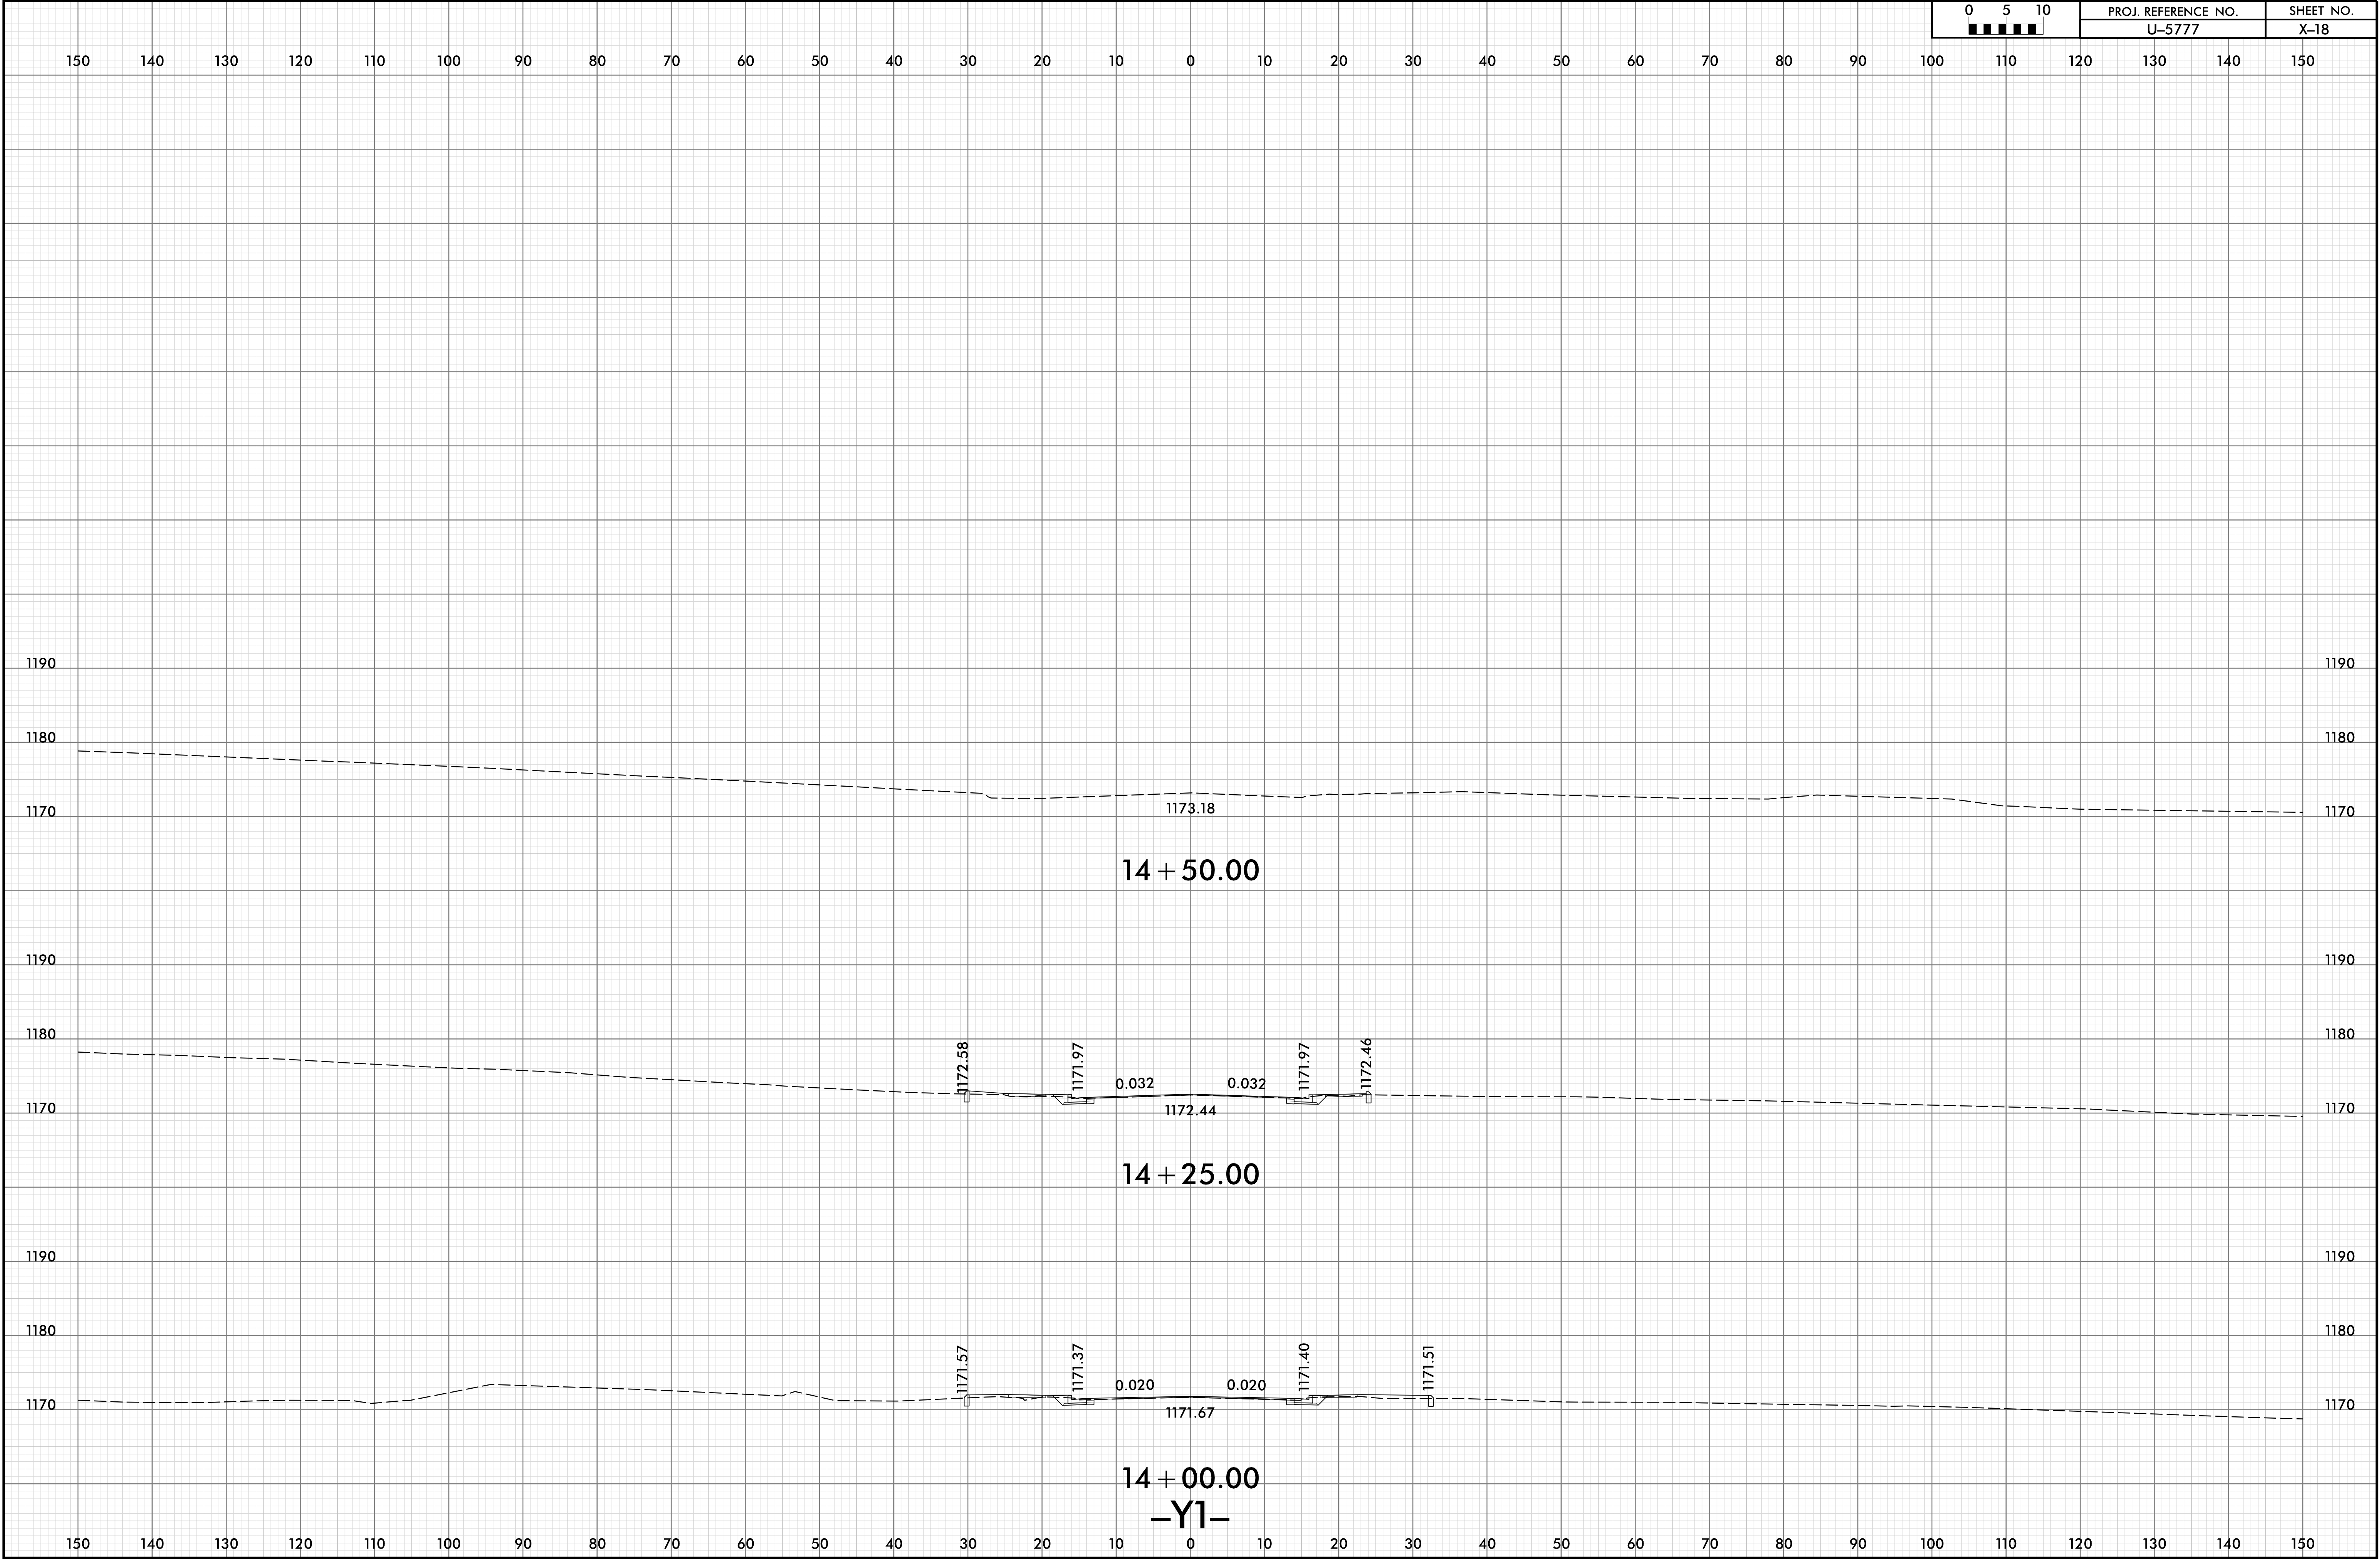

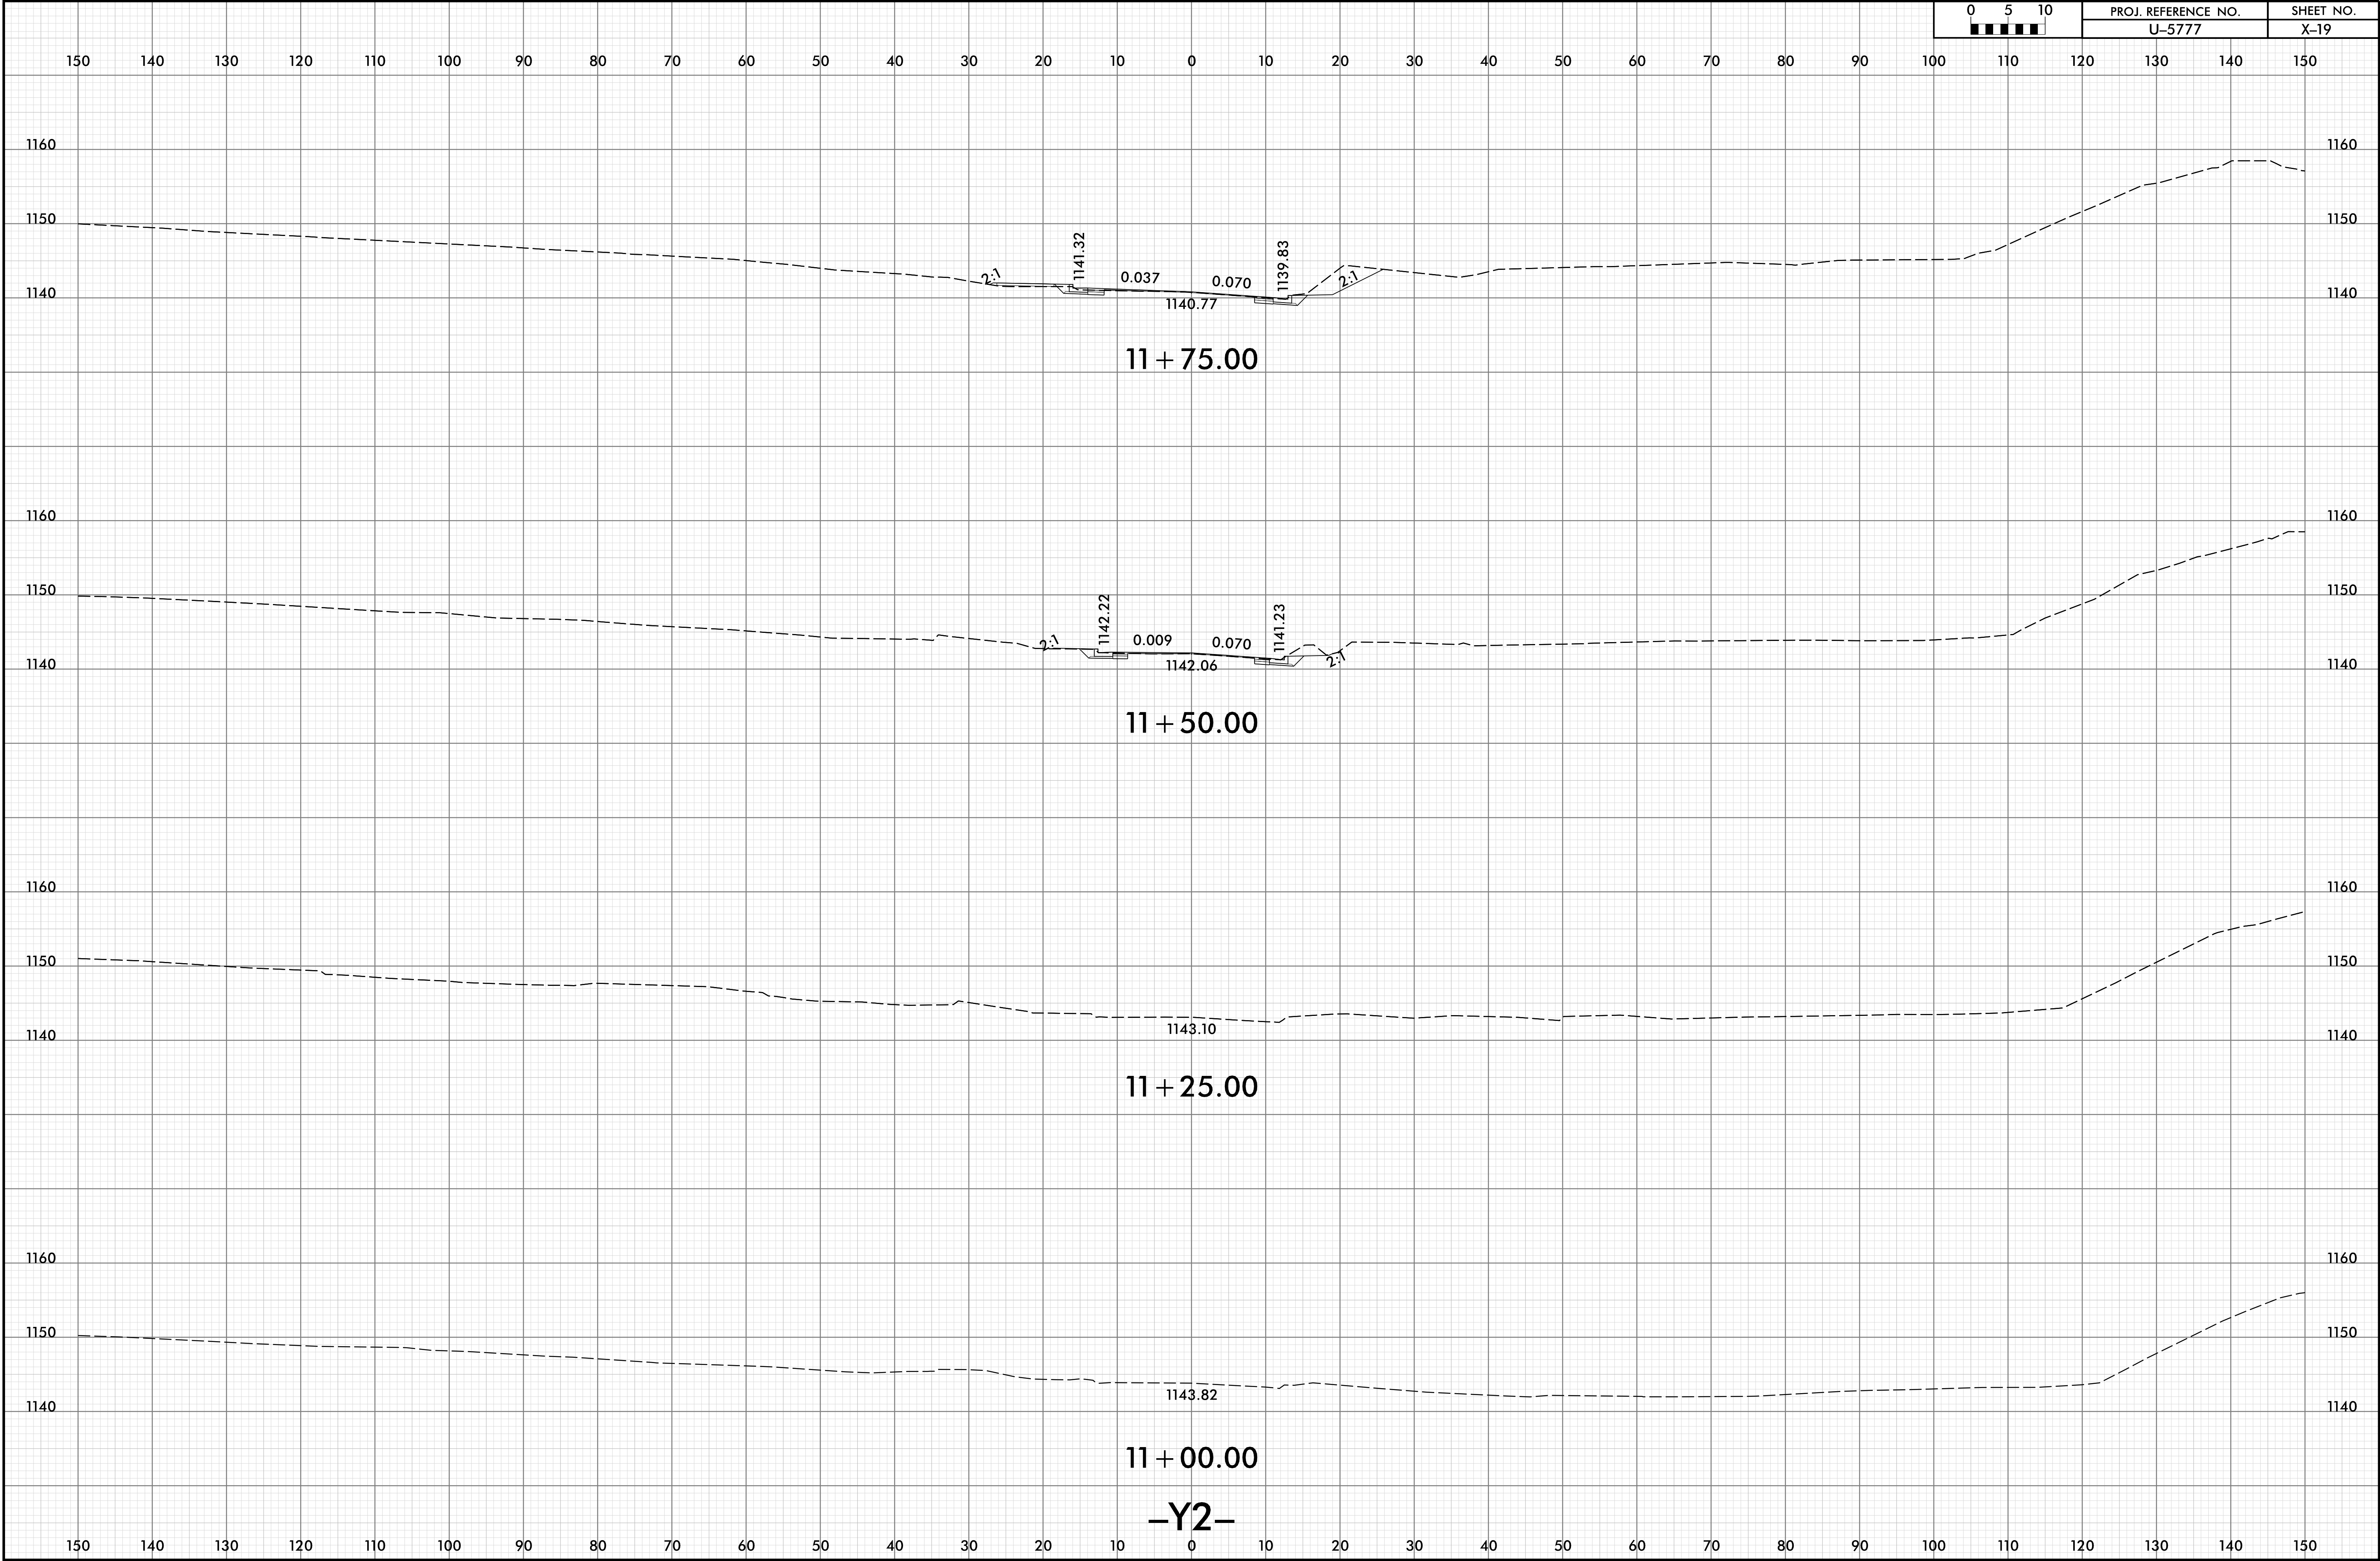

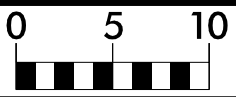

PROJ. REFERENCE NO.
U-5777

SHEET NO.
X-20

150 140 130 120 110 100 90 80 70 60 50 40 30 20 10 0 10 20 30 40 50 60 70 80 90 100 110 120 130 140 150

