


UTILITIES BY OTHERS

NOTE:
ALL PROPOSED UTILITY WORK SHOWN ON THIS SHEET WILL BE DONE BY OTHERS. NO PAYMENT WILL BE MADE TO THE CONTRACTOR FOR PROPOSED UTILITY WORK SHOWN ON THIS SHEET.

5Z
CP SOUTH LLC,
DB 1263 PG 534
DB 2023 PG 905
PS 2006 - 201

NAD 83 / NA 2011

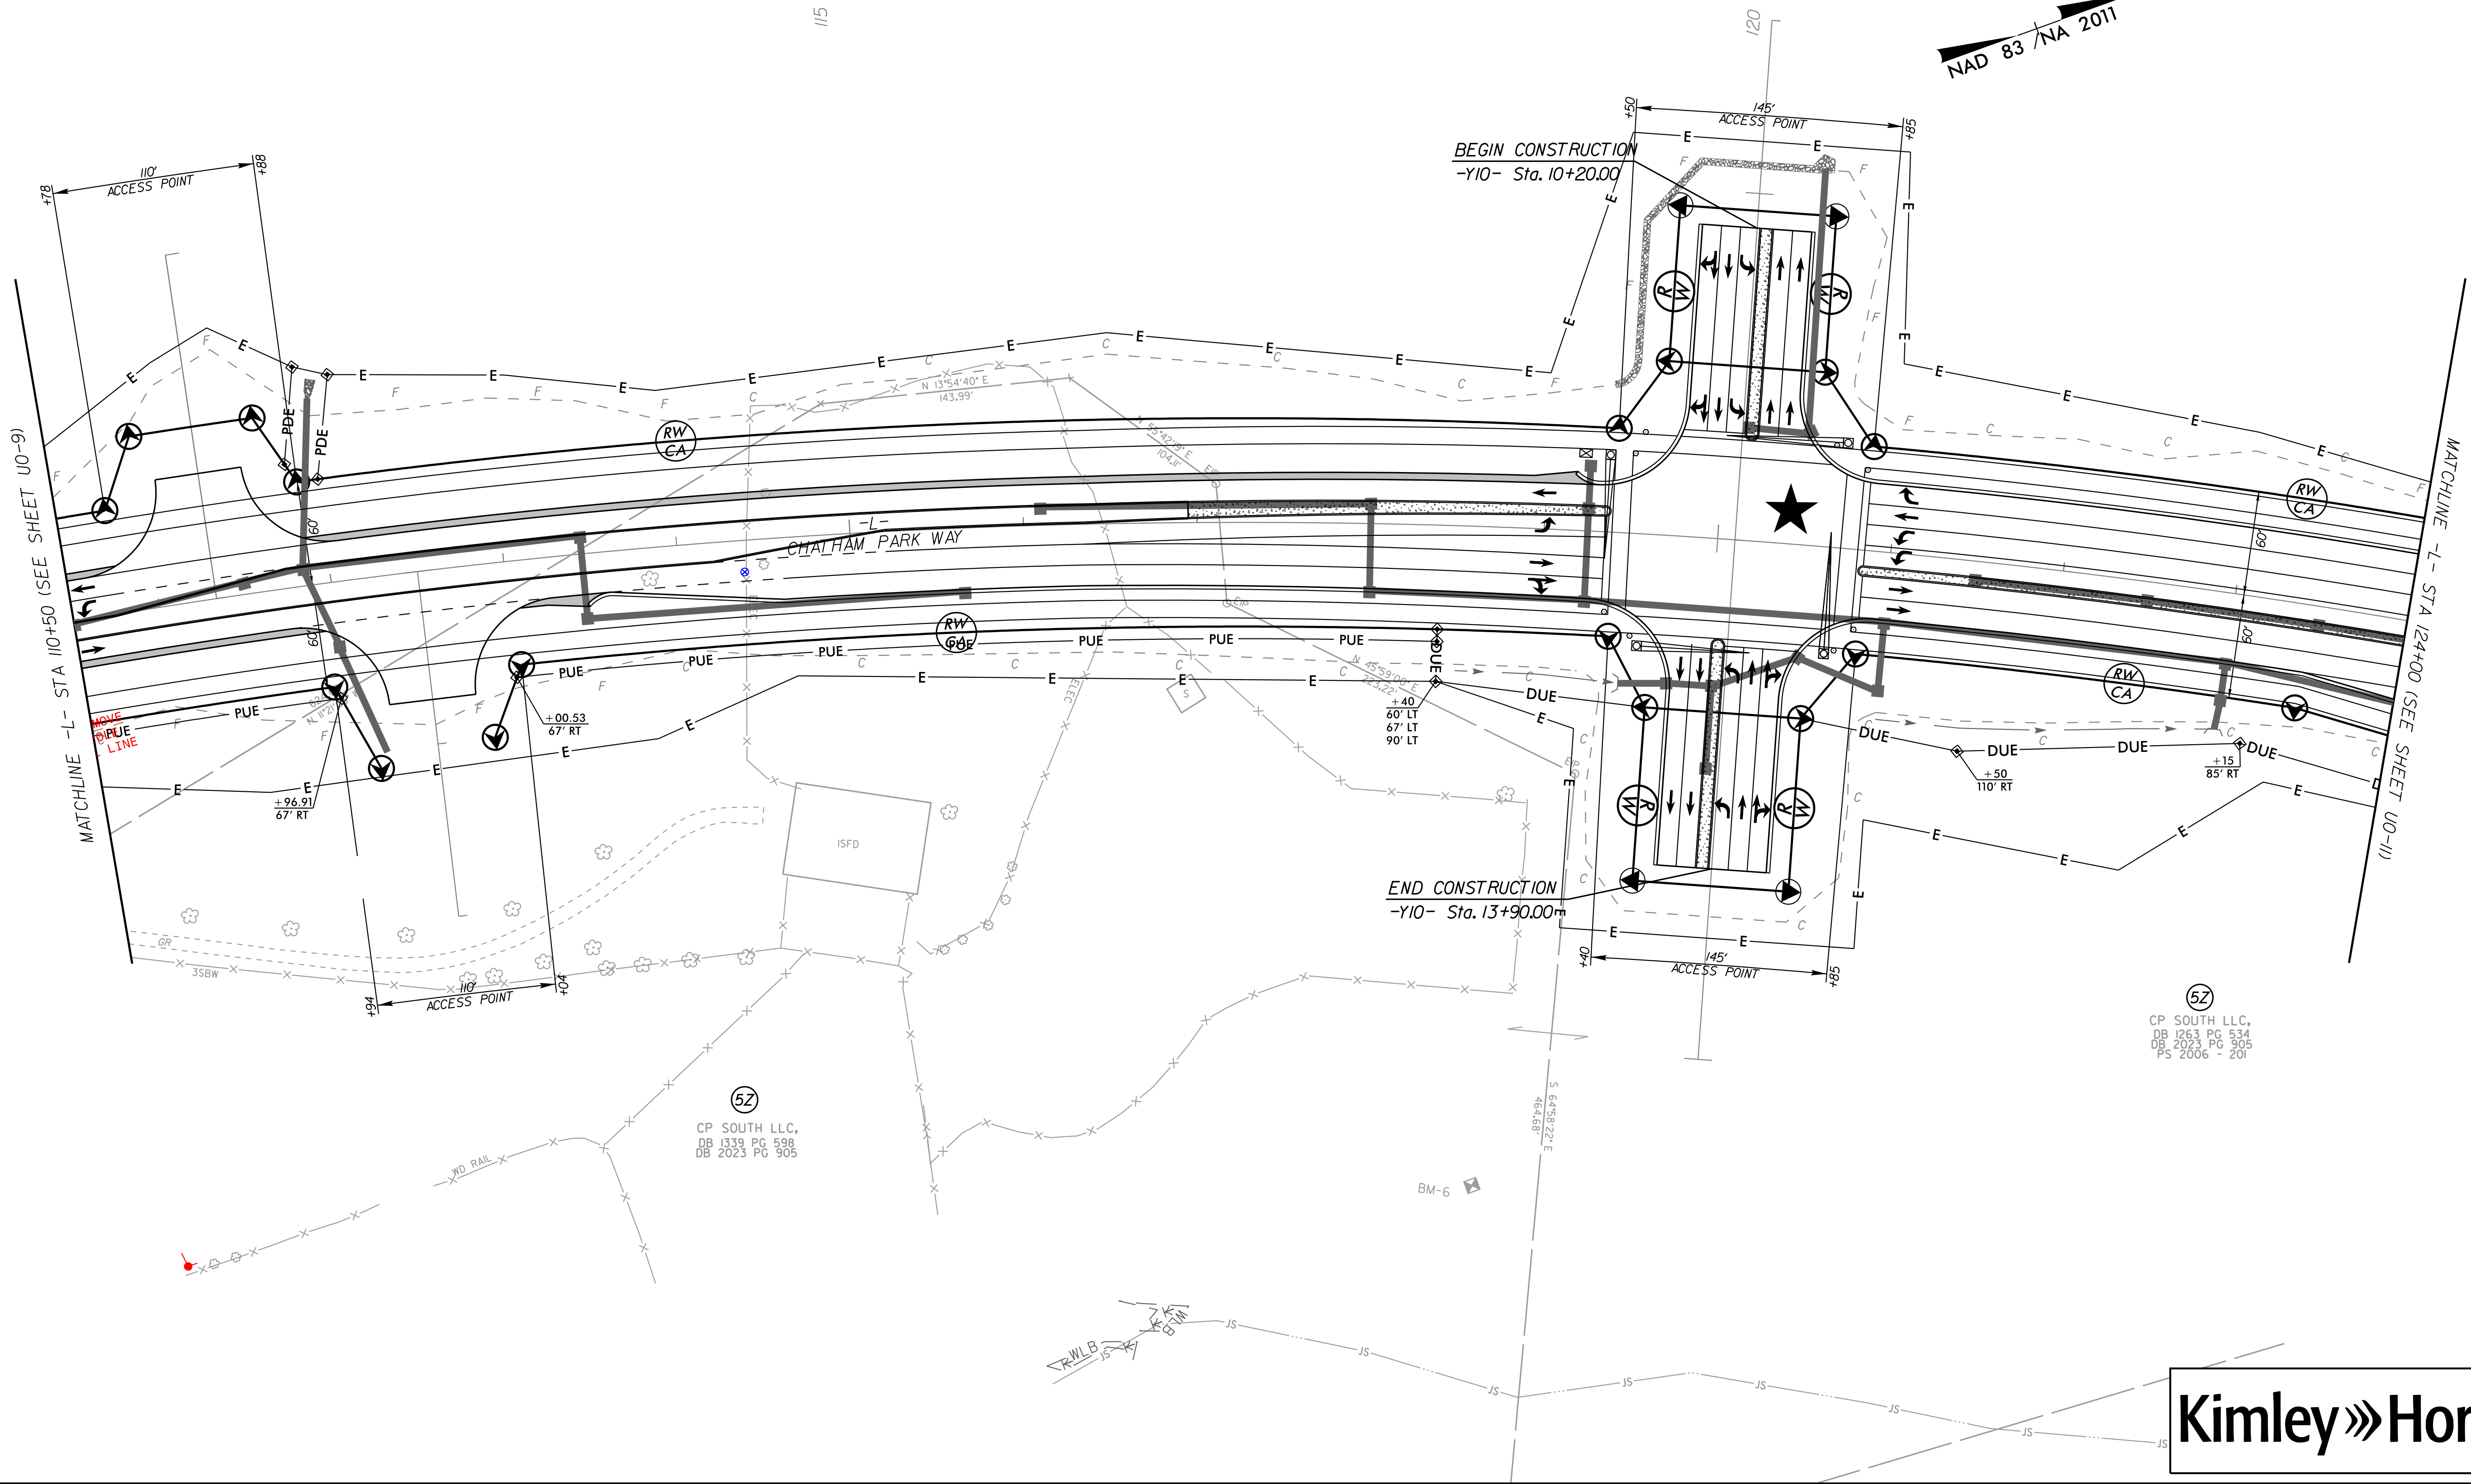

5Z
CP SOUTH LLC,
DB 1263 PG 534
DB 2023 PG 905
PS 2006 - 201

5Z
CP SOUTH LLC,
DB 1339 PG 598
DB 2023 PG 905