



DETAILS

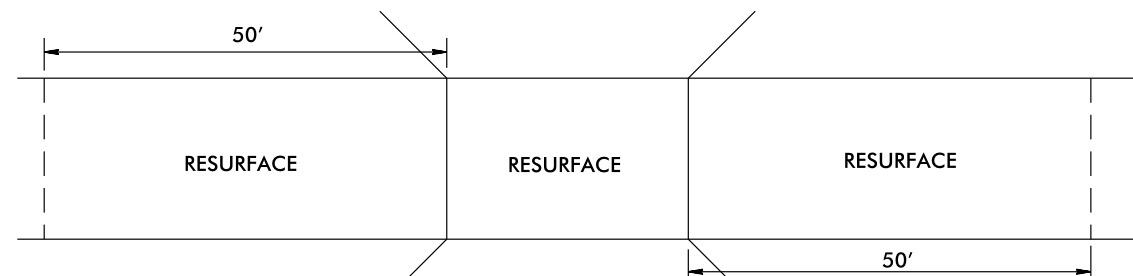


DRAWING FOR MAP 1
SR 1564 MEADOWBROOK DR BRIDGE #68

DRAWING FOR MAP 12
SR 2660 BETHEL FRIENDS RD BRIDGE #184

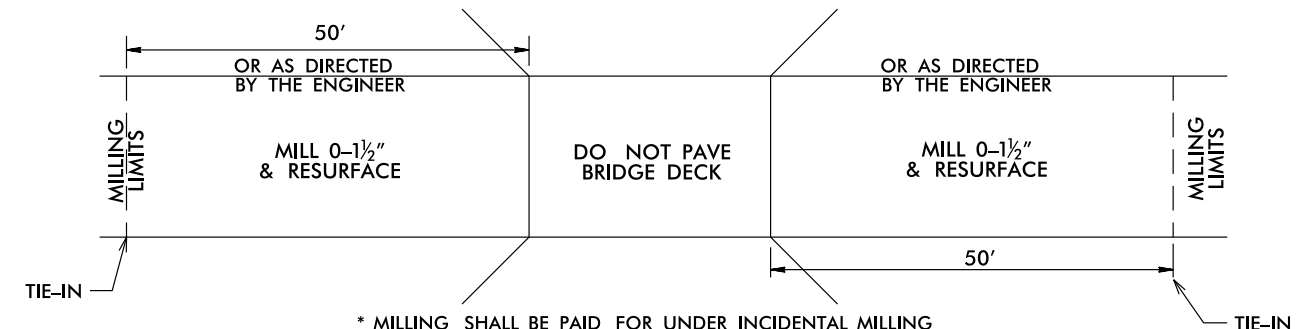


* MILLING SHALL BE PAID FOR UNDER INCIDENTAL MILLING
DRAWING FOR MAP 1
SR 1564 MEADOWBROOK DR BRIDGE #114

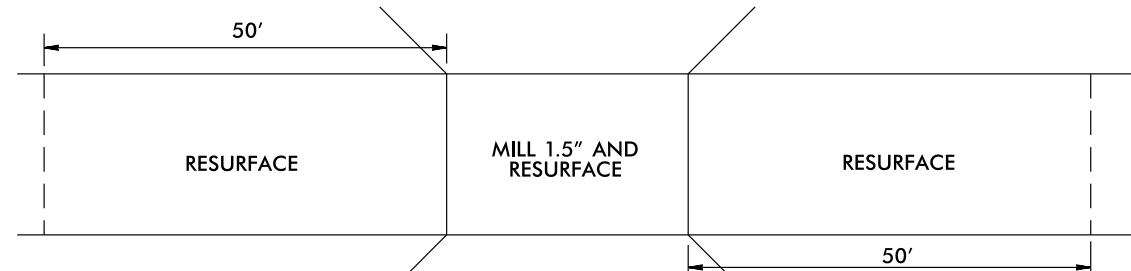

* MILLING SHALL BE PAID FOR UNDER INCIDENTAL MILLING


DRAWING FOR MAP 1
SR 1564 MEADOWBROOK DR BRIDGE #69

DRAWING FOR MAP 5
SR 1163 UNION CHURCH RD BRIDGE #16

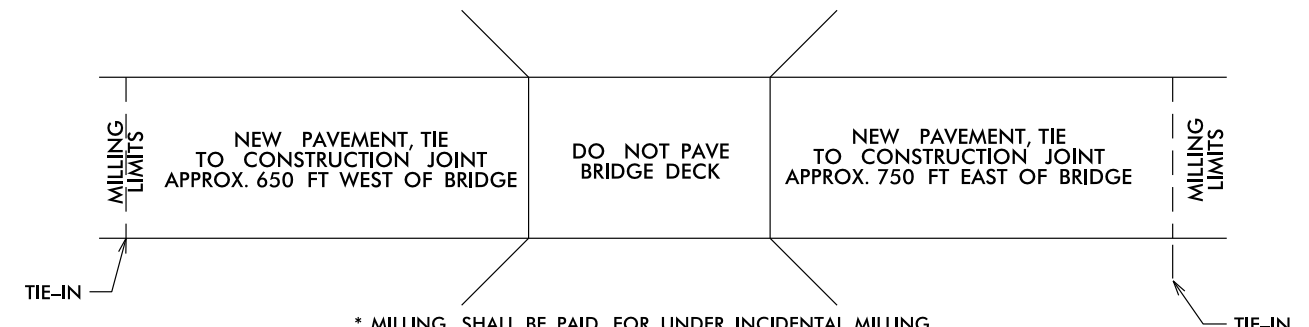


* MILLING SHALL BE PAID FOR UNDER INCIDENTAL MILLING
DRAWING FOR MAP 11
SR 1303 BRANTLEY GORDON RD BRIDGE #35

DETAILS OF PATCHING EXISTING PAVEMENT PRIOR TO RESURFACING

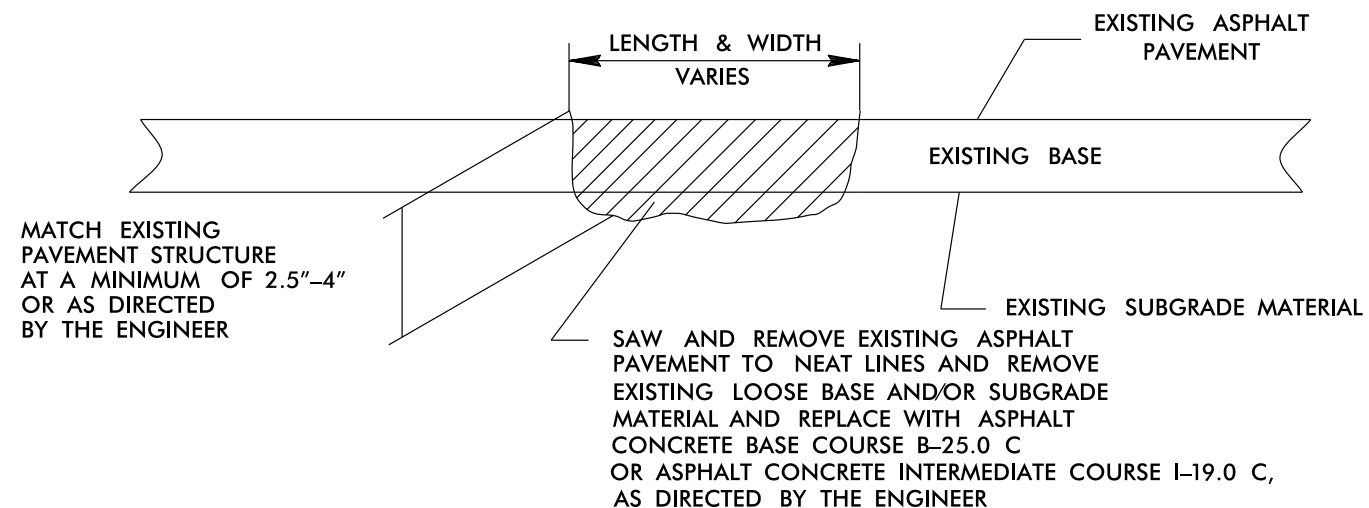

PAVEMENT TIE-IN DETAIL

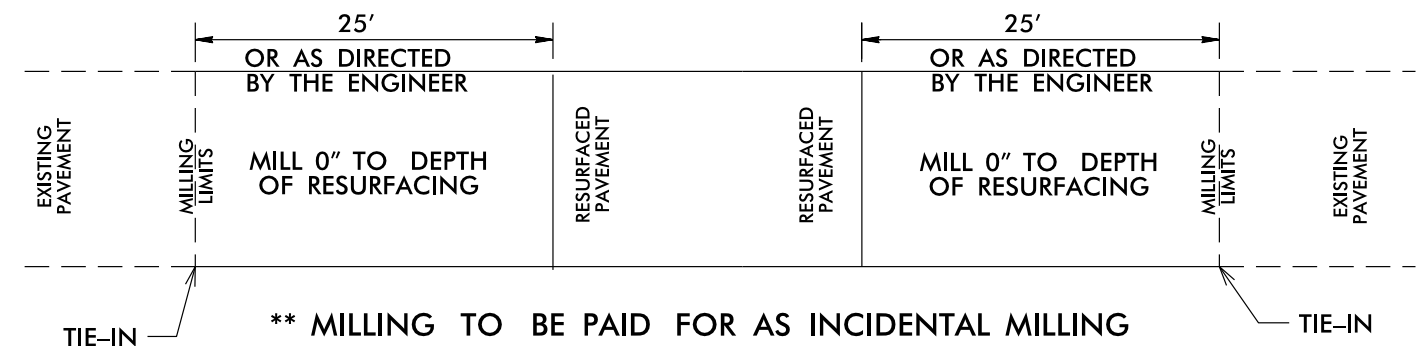

**** MILLING TO BE PAID FOR AS INCIDENTAL MILLING**