


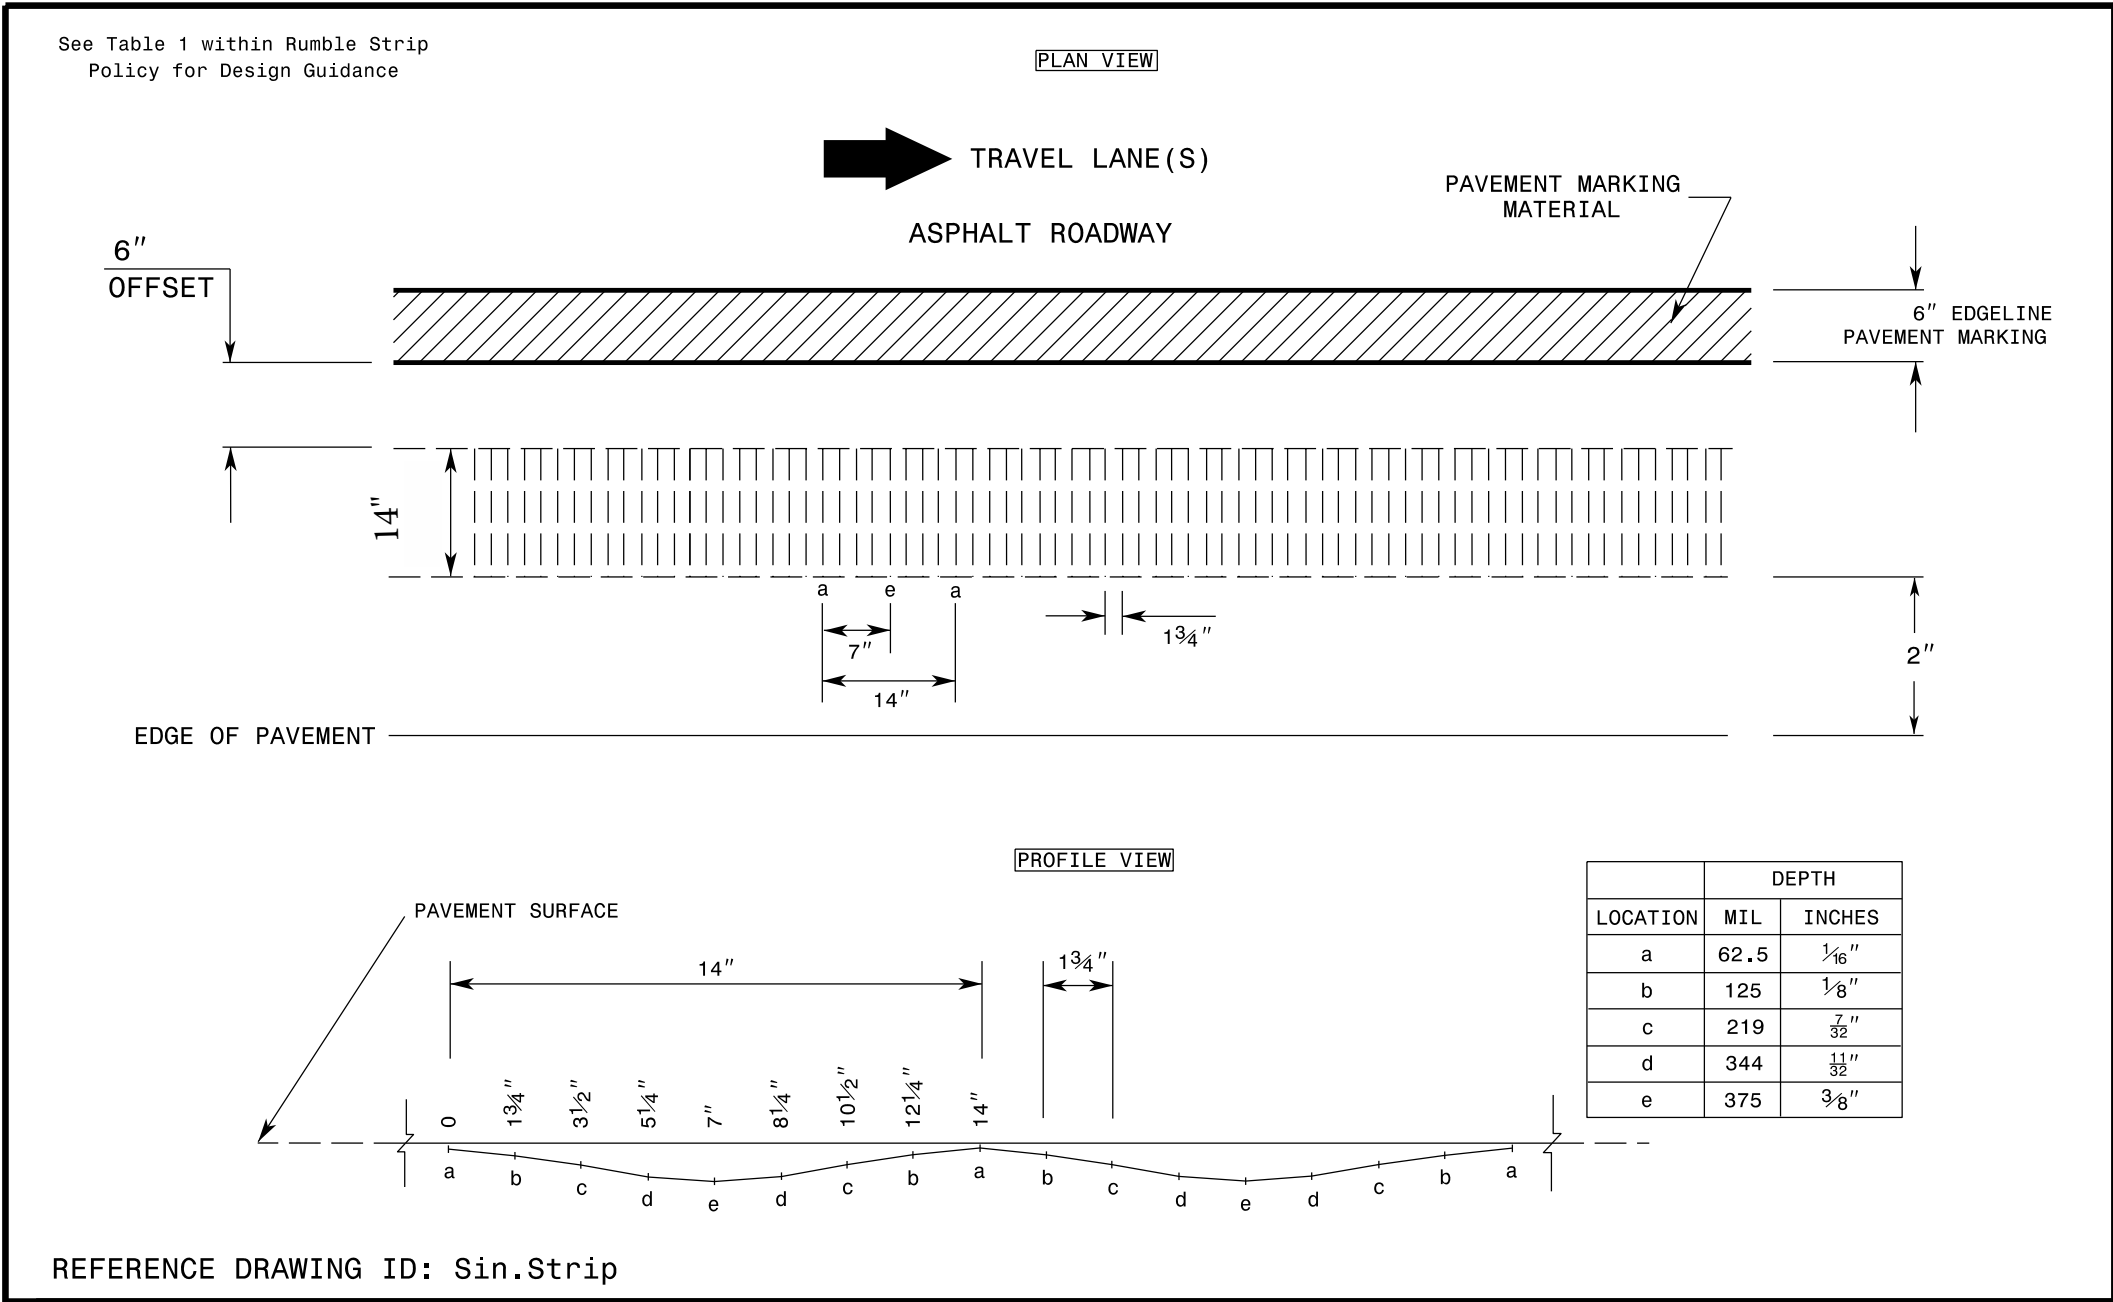

NOTES:

1) Specification in table taken from MNDOT Research Project Final Report 2016-23: Sinusoidal Rumble Strip Design Optimization Study By: Terhaar et. al, June 2016

STATE OF NORTH CAROLINA
DEPT. OF TRANSPORTATION
DIVISION OF HIGHWAYS
RALEIGH, N.C.

ROADWAY DETAIL DRAWING FOR
RUMBLE STRIPS / STRIPES
SINUSOIDAL SHOULDER RUMBLE STRIP

SHEET 2 OF 9



DocuSigned by:
Jessi L. Leonard
4D590D07E47C40F...
05/12/2025