

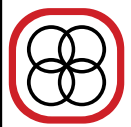
PROJ. REFERENCE NO.

15BPR.128.3

SHEET NO.

TMP-3C

PLANS PREPARED BY:

DRMP

DRMP, INC.
8210 UNIVERSITY EXECUTIVE PARK DR., SUITE 220
CHARLOTTE, NC 28262
NC LICENSE NO. F-1524 (704) 549-4260

SIGN NUMBER: SD-1

TYPE: D

QUANTITY: 17

SIGN WIDTH: 4'-6"

HEIGHT: 2'-6"

TOTAL AREA: 11.3 Sq.Ft.

BORDER TYPE:

RECESS:

WIDTH:

RADII: 1.5"

NO. Z BARS:

LENGTH:

BACKG COLOR: Fluorescent Orange

COPY COLOR: Black

SYMBOL	X	Y	WID	HT

MAT'L: 0.125" (3.2 mm) ALUMINUM

DESIGN BY: DJP

CHECKED BY: ZME

Jan 7, 2025

DRMP PROJECT ID: 22212

DIV: 13

54"

30"

BORDER R=1.5"

6.95"

40.1"

6.95"

6.75"

6"C

4.5"

6"C

6.75"

Pearson
Bridge Road

Spacing Factor is 1 unless specified otherwise

LETTER POSITIONS

Letter locations are panel edge to lower left corner																								Series/Size	
																								Text Length	
P	e	a	r	s	o	n																			C 2000
14.9	19.2	22.7	26.6	29	32	36																			24.1
B	r	i	d	g	e		R	o	a	d															C 2000
6.9	11.2	13.8	15.6	19.5	23.5	26.6	32.6	36.6	40.3	44														40.1	

FILENAME: 100278_TC_SD

NORTH CAROLINA D.O.T. SIGN DETAIL

APPROVED:

Signed by:



DATE: 3/25/2025

SEAL

DOCUMENT NOT CONSIDERED FINAL
UNLESS ALL SIGNATURES COMPLETED

DIVISION OF HIGHWAYS

STATE OF NORTH CAROLINA

DEPARTMENT OF TRANSPORTATION

WORK ZONE TRAFFIC CONTROL



BRIDGE #278
DETOUR SIGN
DESIGN