



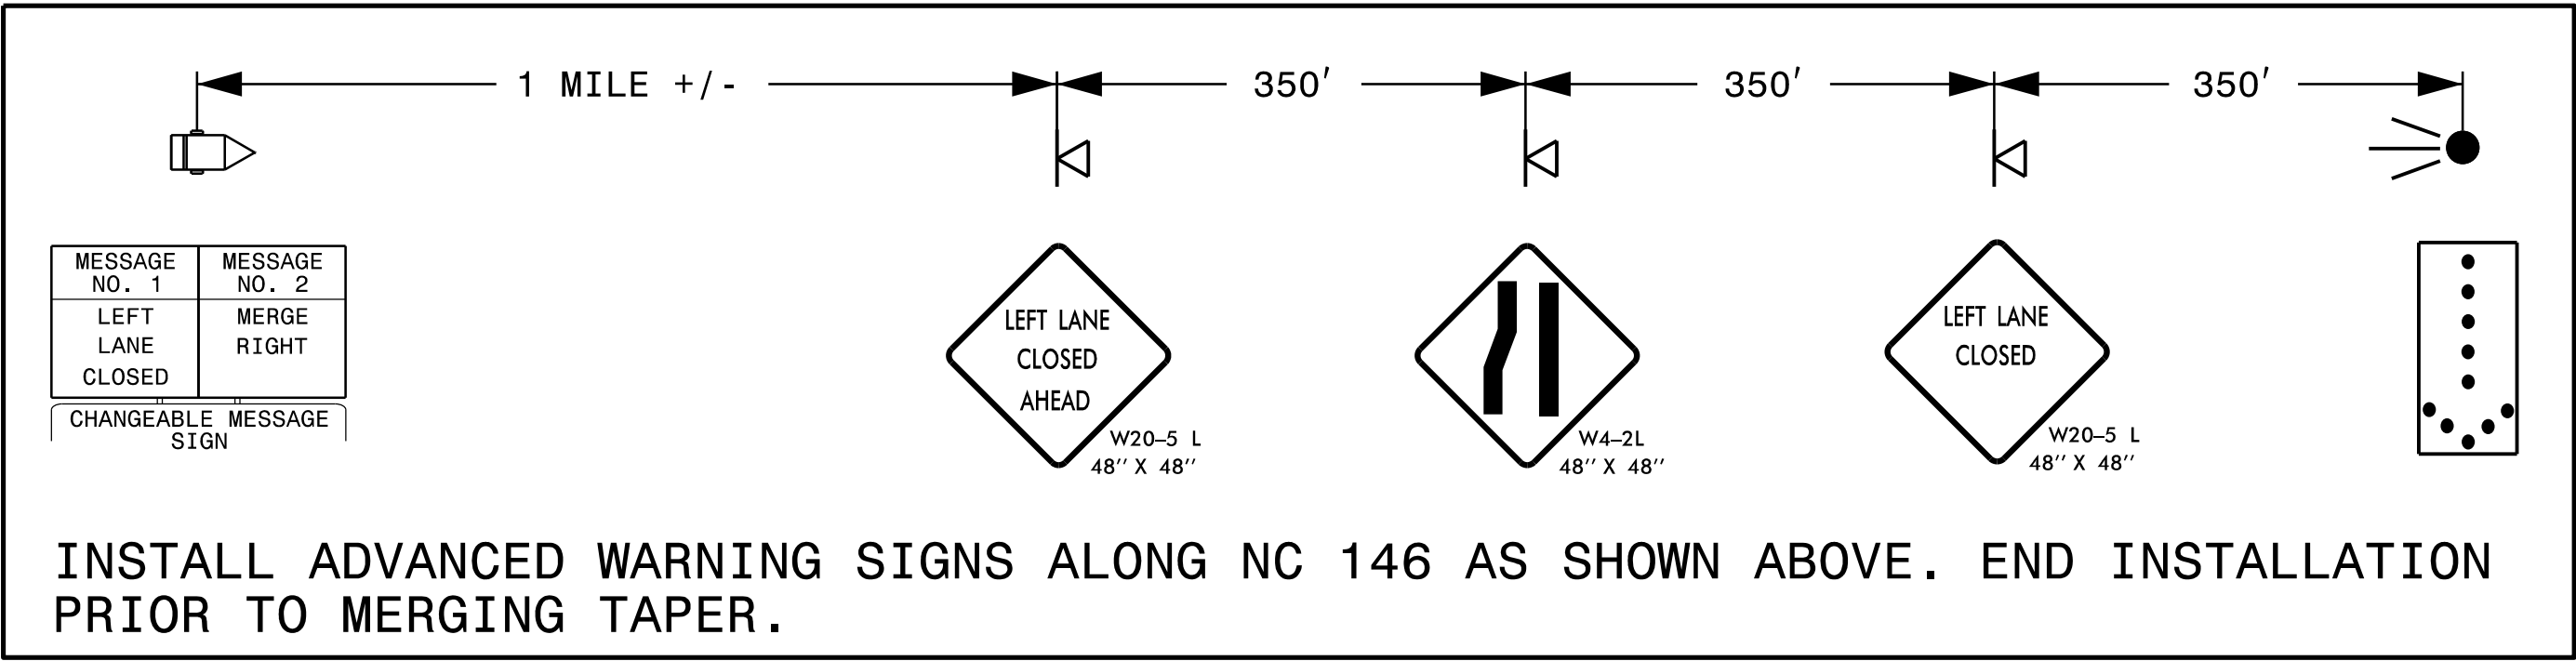

PROJ. REFERENCE NO.
15BPR.128.3

SHEET NO.
TMP-6

PLANS PREPARED BY:
DRMP
DRMP, INC.
8210 UNIVERSITY EXECUTIVE PARK DR., SUITE 220
CHARLOTTE, NC 28262
NC LICENSE NO. F-1524 (704) 549-4260

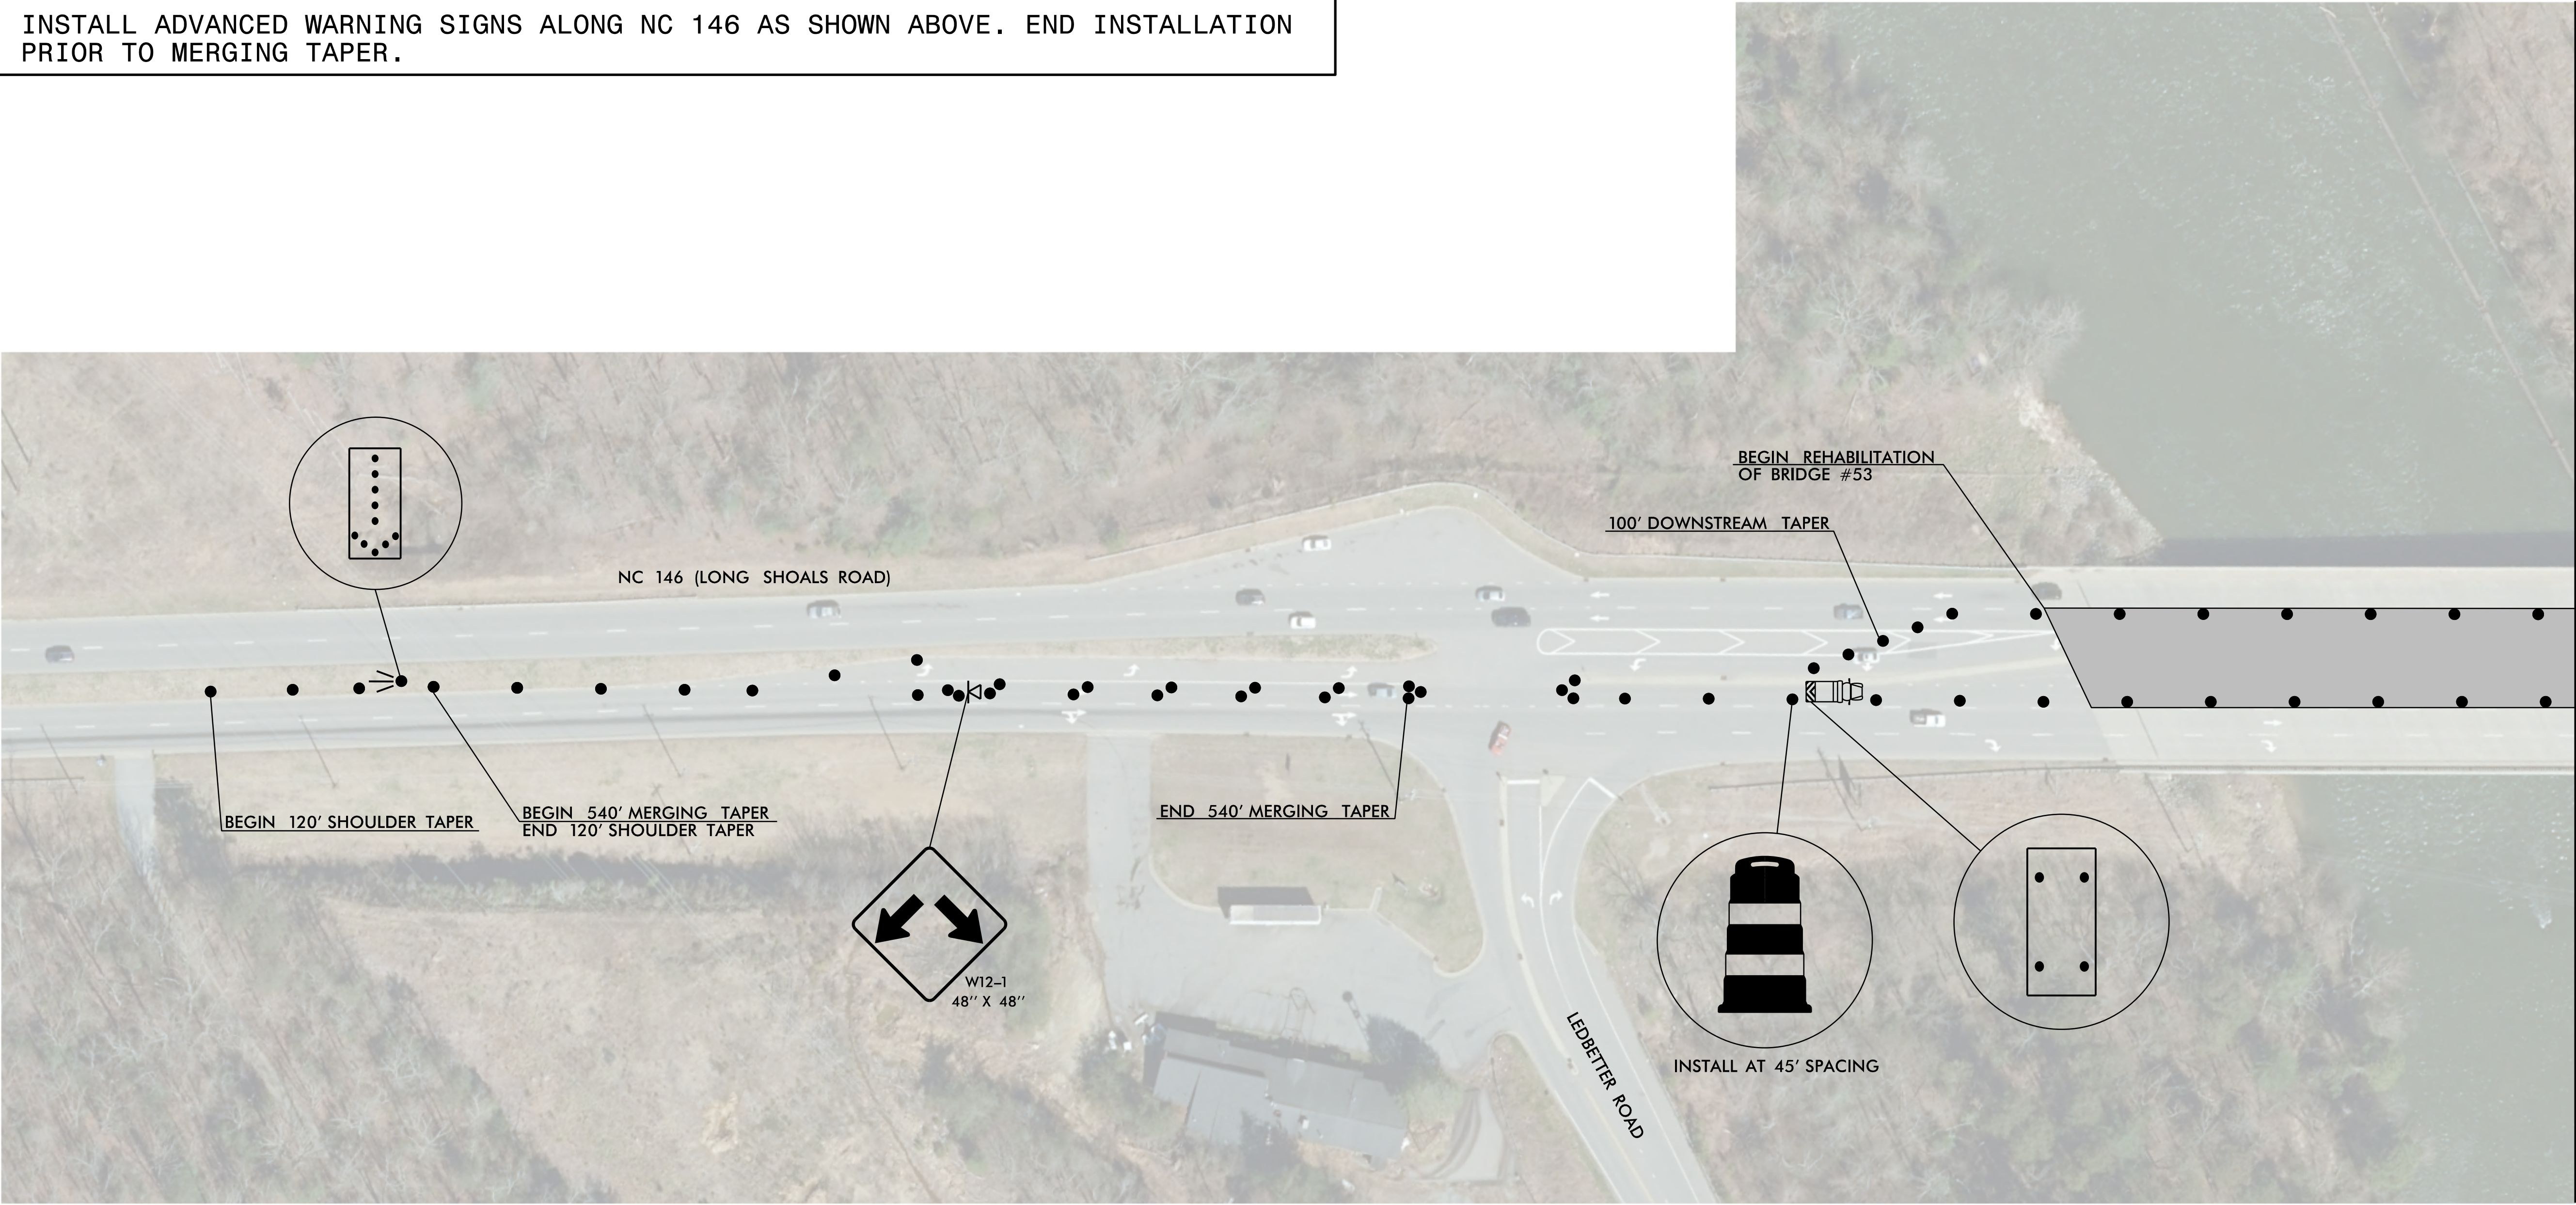

APPROVED:
DATE: 3/25/2025

SEAL

DOCUMENT NOT CONSIDERED FINAL
UNLESS ALL SIGNATURES COMPLETED

DIVISION OF HIGHWAYS
STATE OF NORTH CAROLINA
DEPARTMENT OF TRANSPORTATION
WORK ZONE TRAFFIC CONTROL

BRIDGE #53
TEMPORARY
TRAFFIC CONTROL
PHASE II