



PROJ. REFERENCE NO.	SHEET NO.
15BPR.128.3	TMP-10
PLANS PREPARED BY:	
	
DRMP, INC. 8210 UNIVERSITY EXECUTIVE PARK DR., SUITE 220 CHARLOTTE, NC 28262 NC LICENSE NO. F-1524 (704) 549-4260	

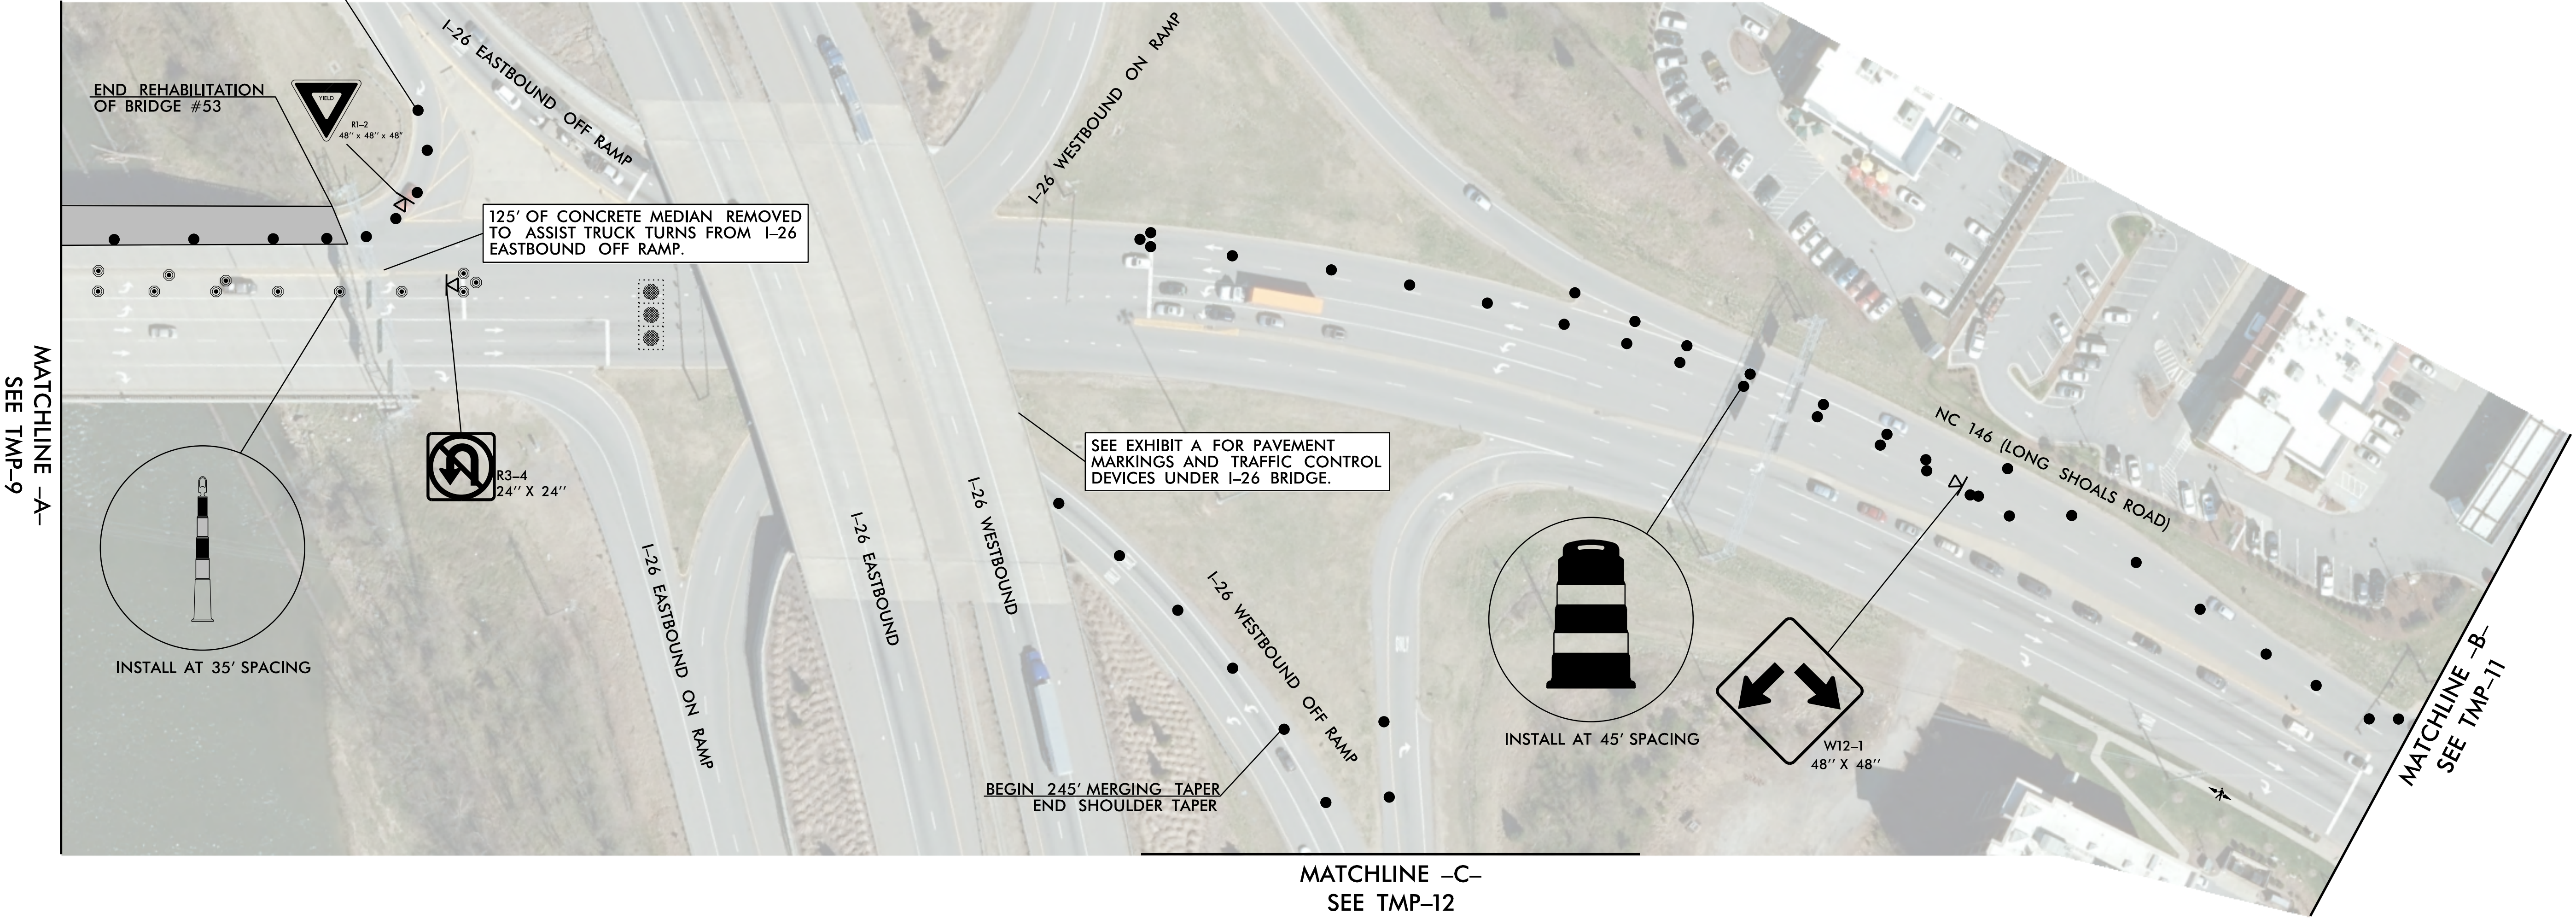

INSTALL AT 20' SPACING IN RADIUS

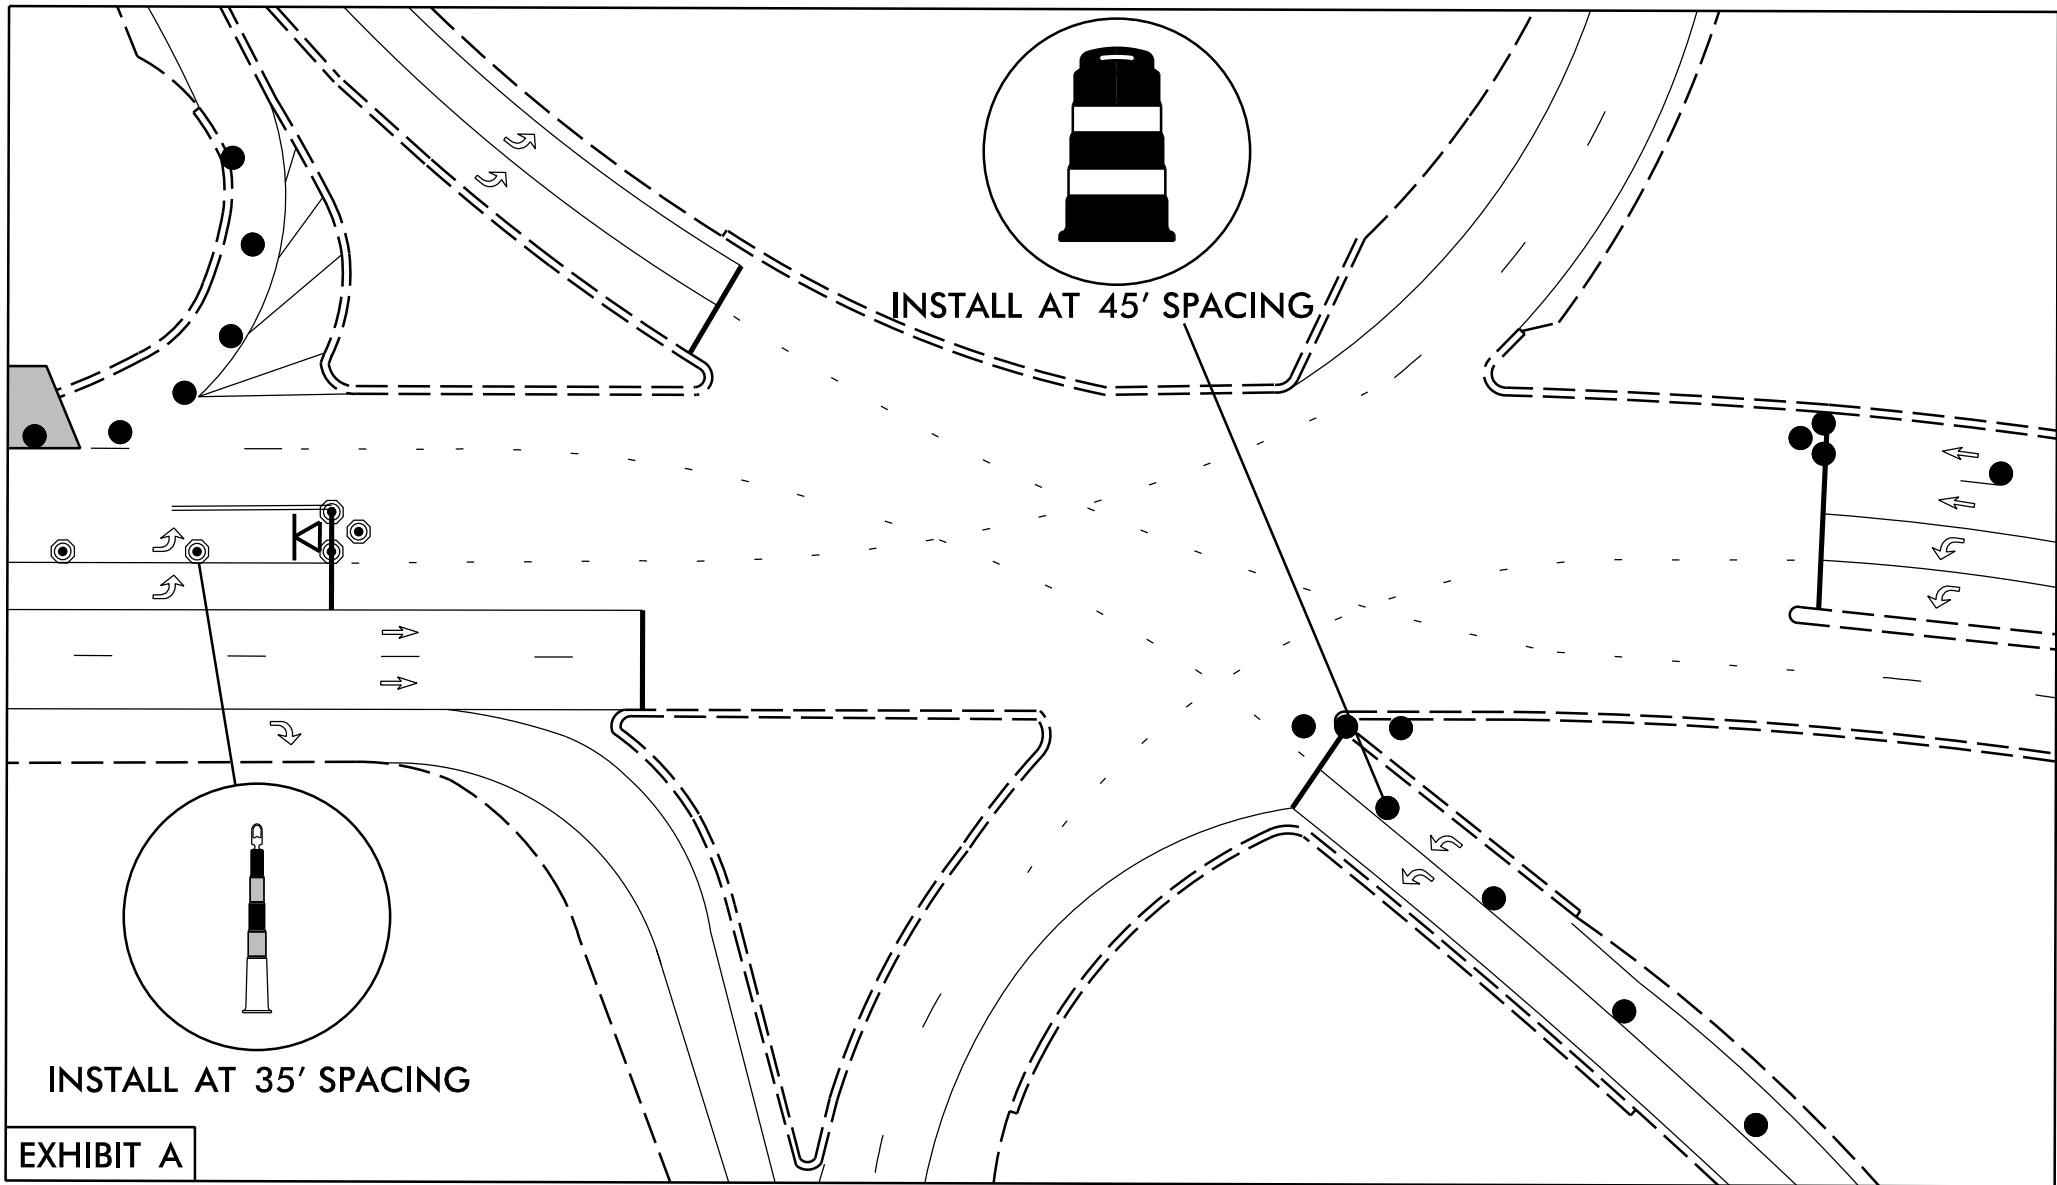

APPROVED: 
DATE: 3/25/2025

SEAL



DOCUMENT NOT CONSIDERED FINAL
UNLESS ALL SIGNATURES COMPLETED



BRIDGE #53
TEMPORARY
TRAFFIC CONTROL
PHASE IIIA