


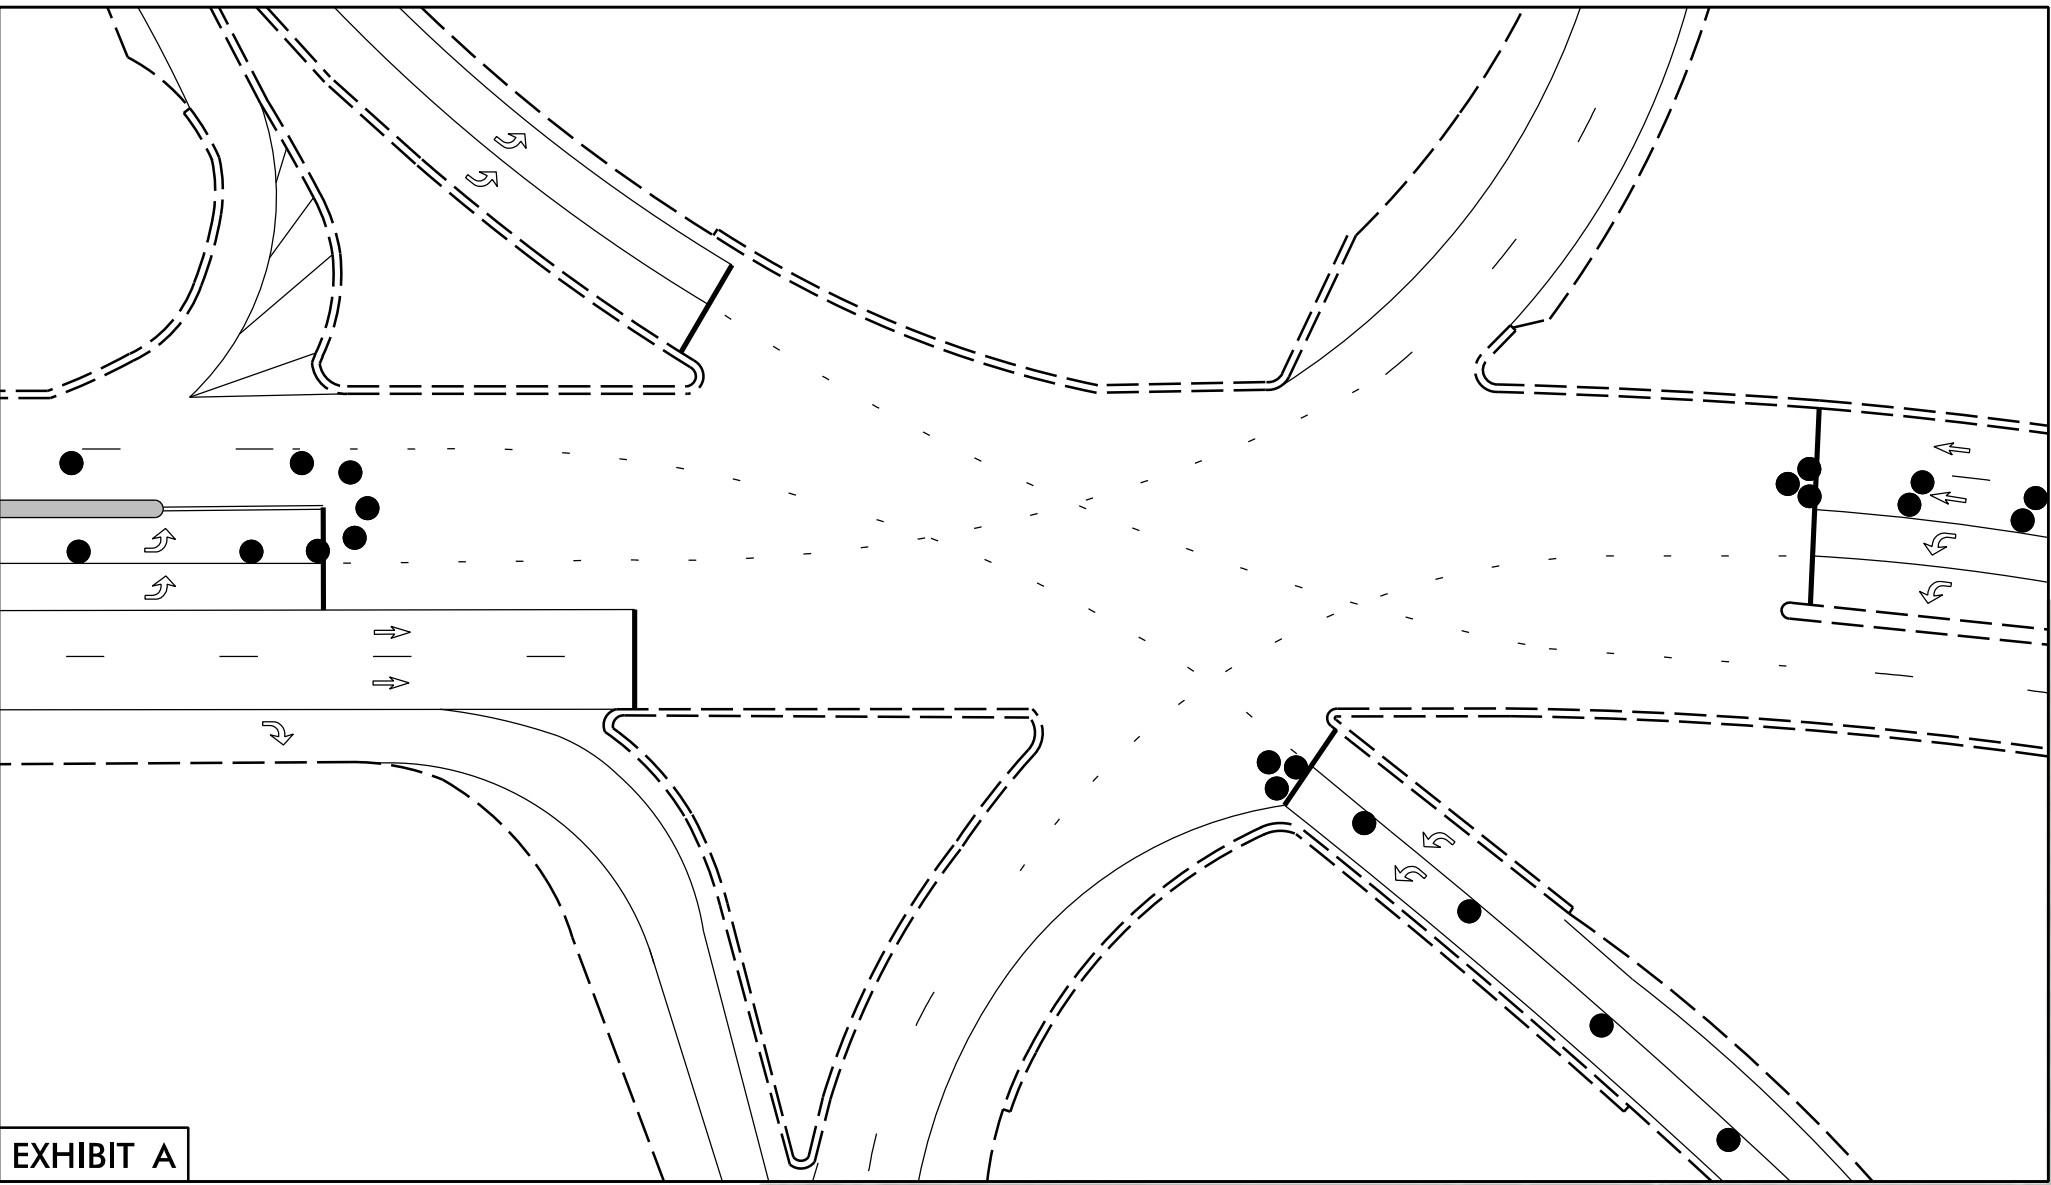


EXHIBIT A

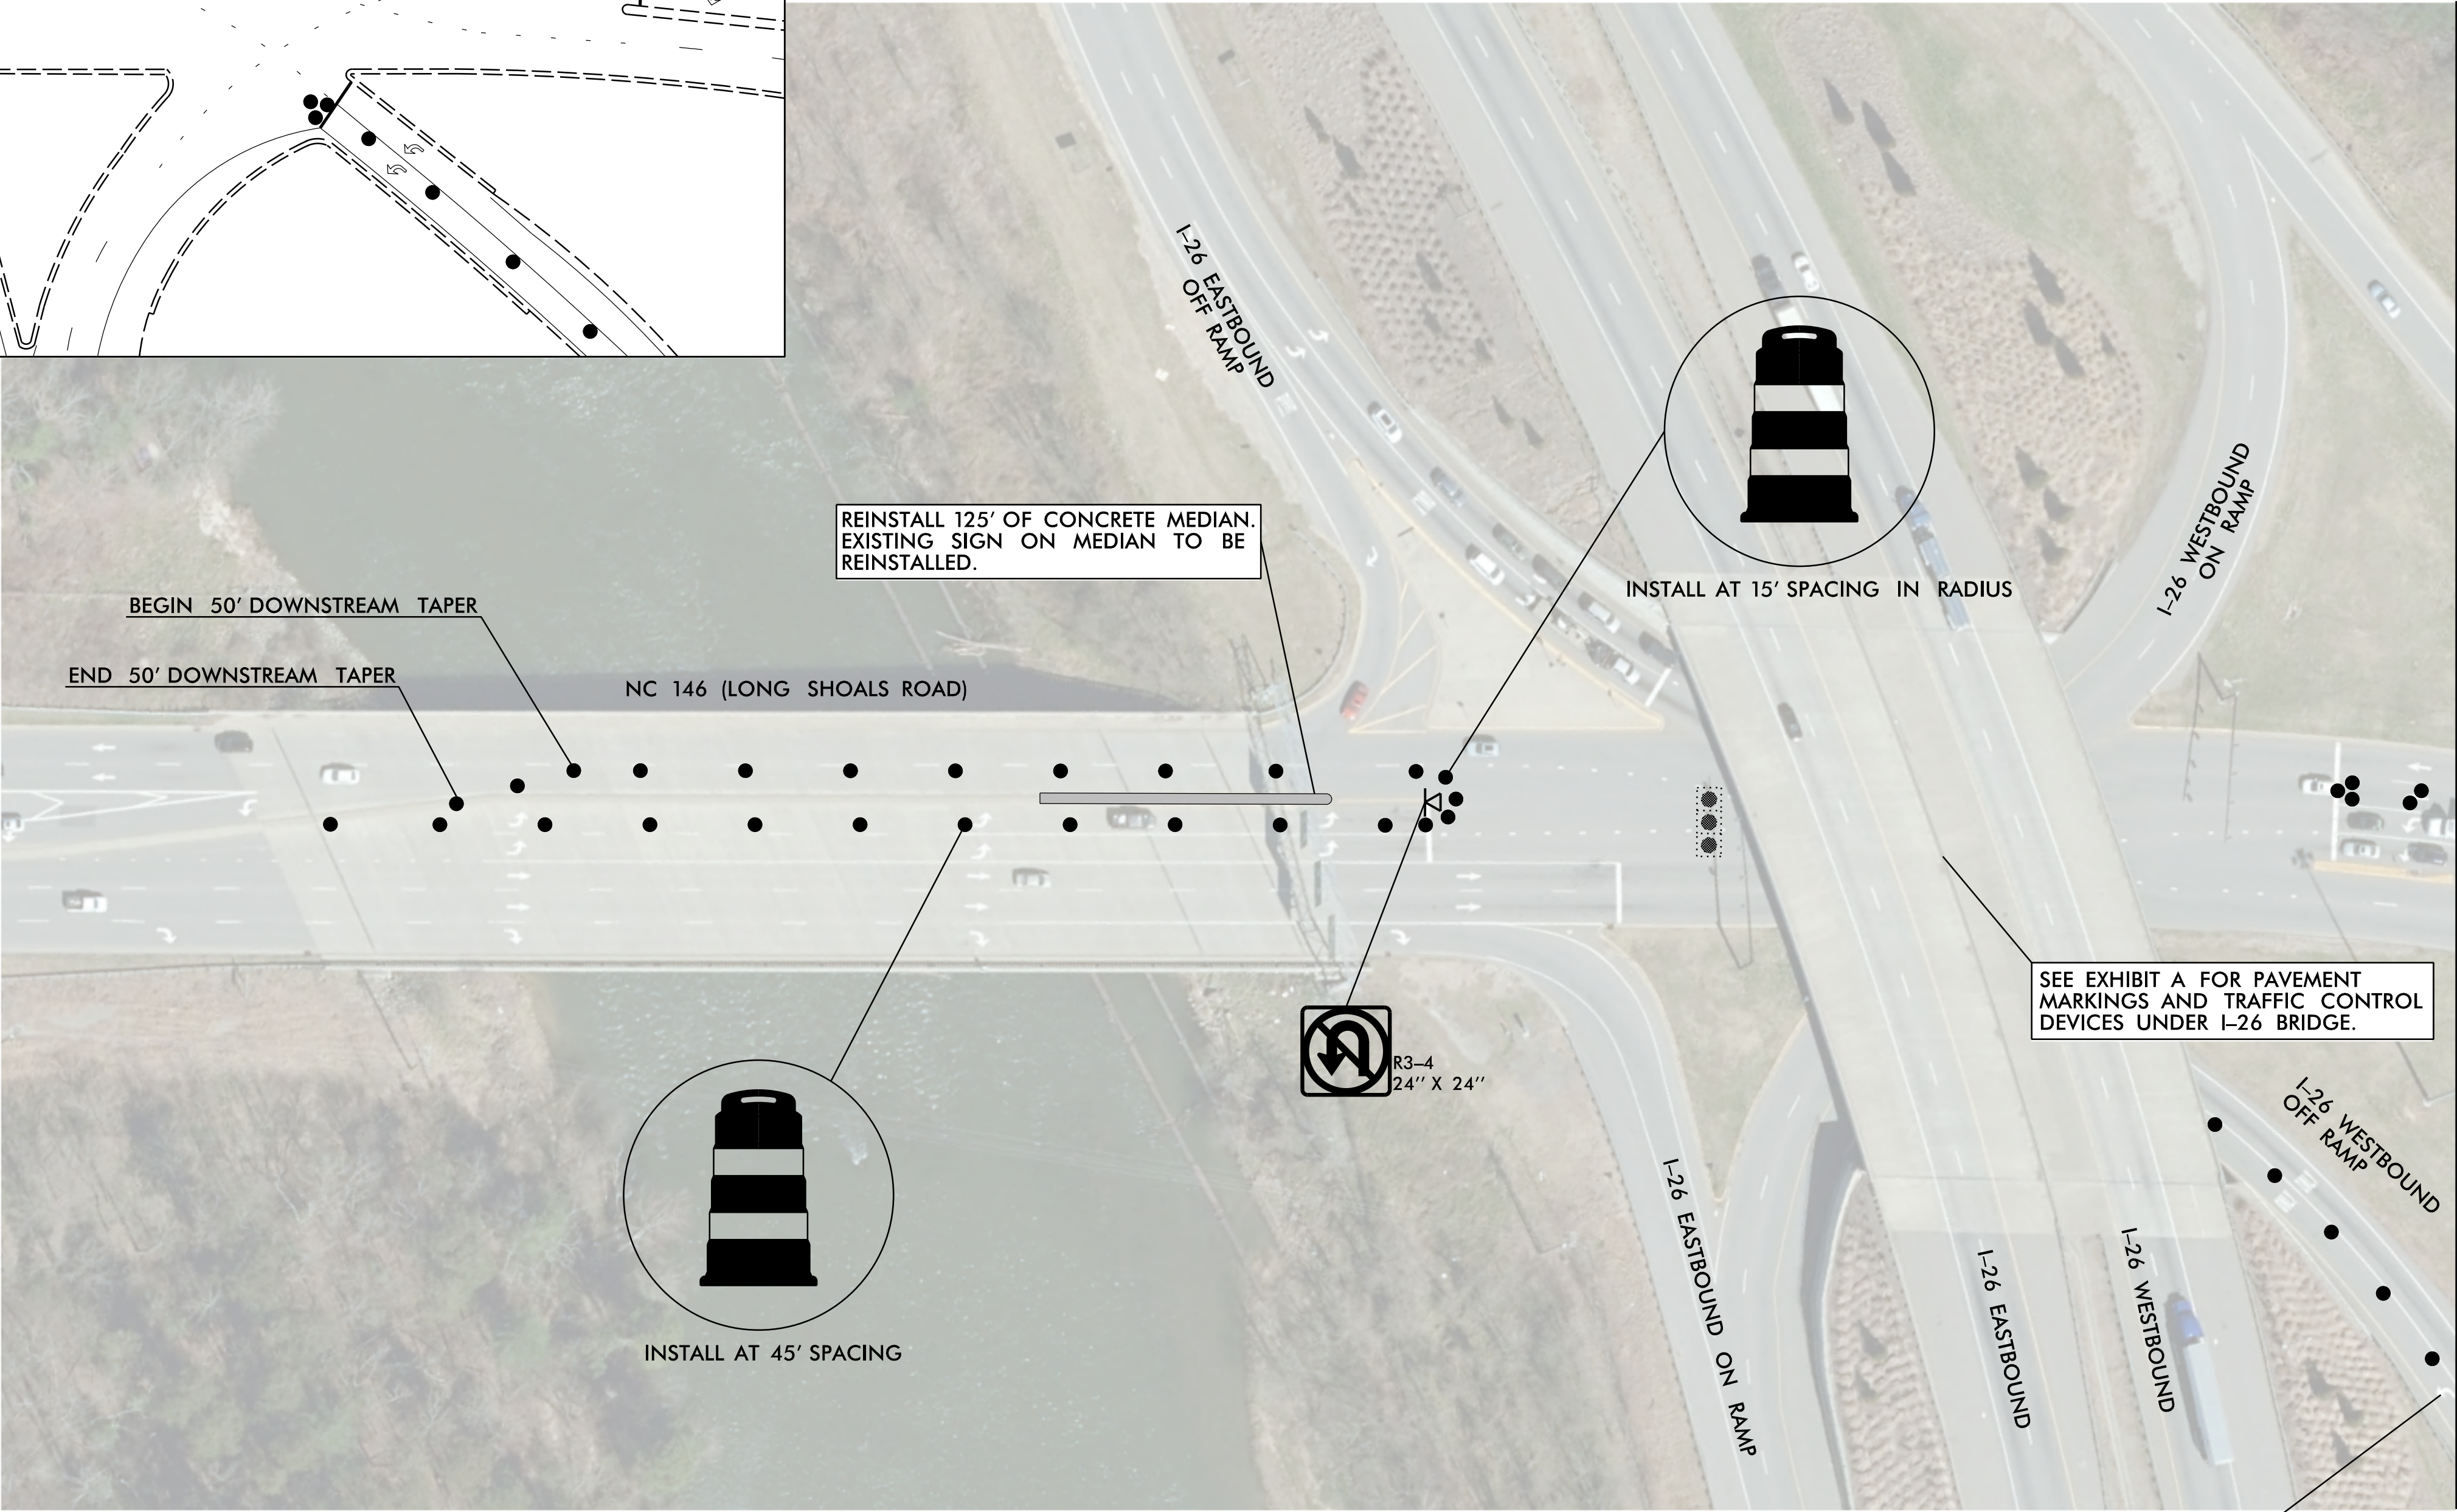


MATCHLINE -A-
SEE TMP-14

PROJ. REFERENCE NO.	SHEET NO.
15BPR.128.3	TMP-13
PLANS PREPARED BY:	
	
DRMP, INC. 8210 UNIVERSITY EXECUTIVE PARK DR., SUITE 220 CHARLOTTE, NC 28262 NC LICENSE NO. F-1524 (704) 549-4260	

INNERMOST LEFT TURN LANE SHALL
BE DRUMMED OUT AND CLOSED FOR
THE DURATION OF THIS PHASE.

APPROVED: 	
DATE: 3/25/2025	
SEAL	
DOCUMENT NOT CONSIDERED FINAL UNLESS ALL SIGNATURES COMPLETED	

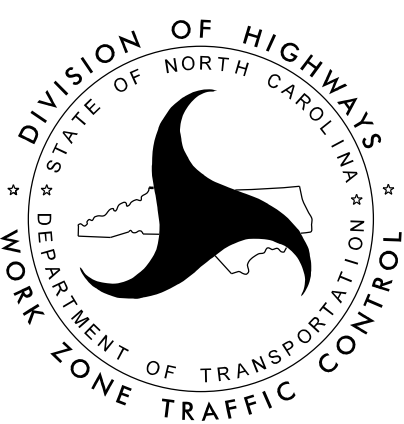

BRIDGE #53
TEMPORARY
TRAFFIC CONTROL
PHASE IIIB