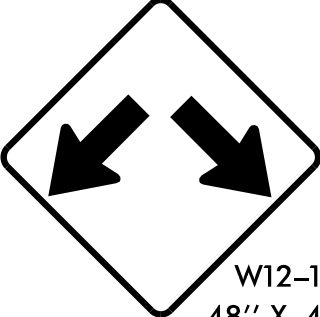


PROJ. REFERENCE NO.	SHEET NO.
15BPR.128.3	TMP-15
PLANS PREPARED BY:	
	
DRMP, INC. 8210 UNIVERSITY EXECUTIVE PARK DR., SUITE 220 CHARLOTTE, NC 28262 NC LICENSE NO. F-1524 (704) 549-4260	

①



R3-2
24" X 24"


②

W12-1
48" X 48"


③

R6-1 R
36" X 12"

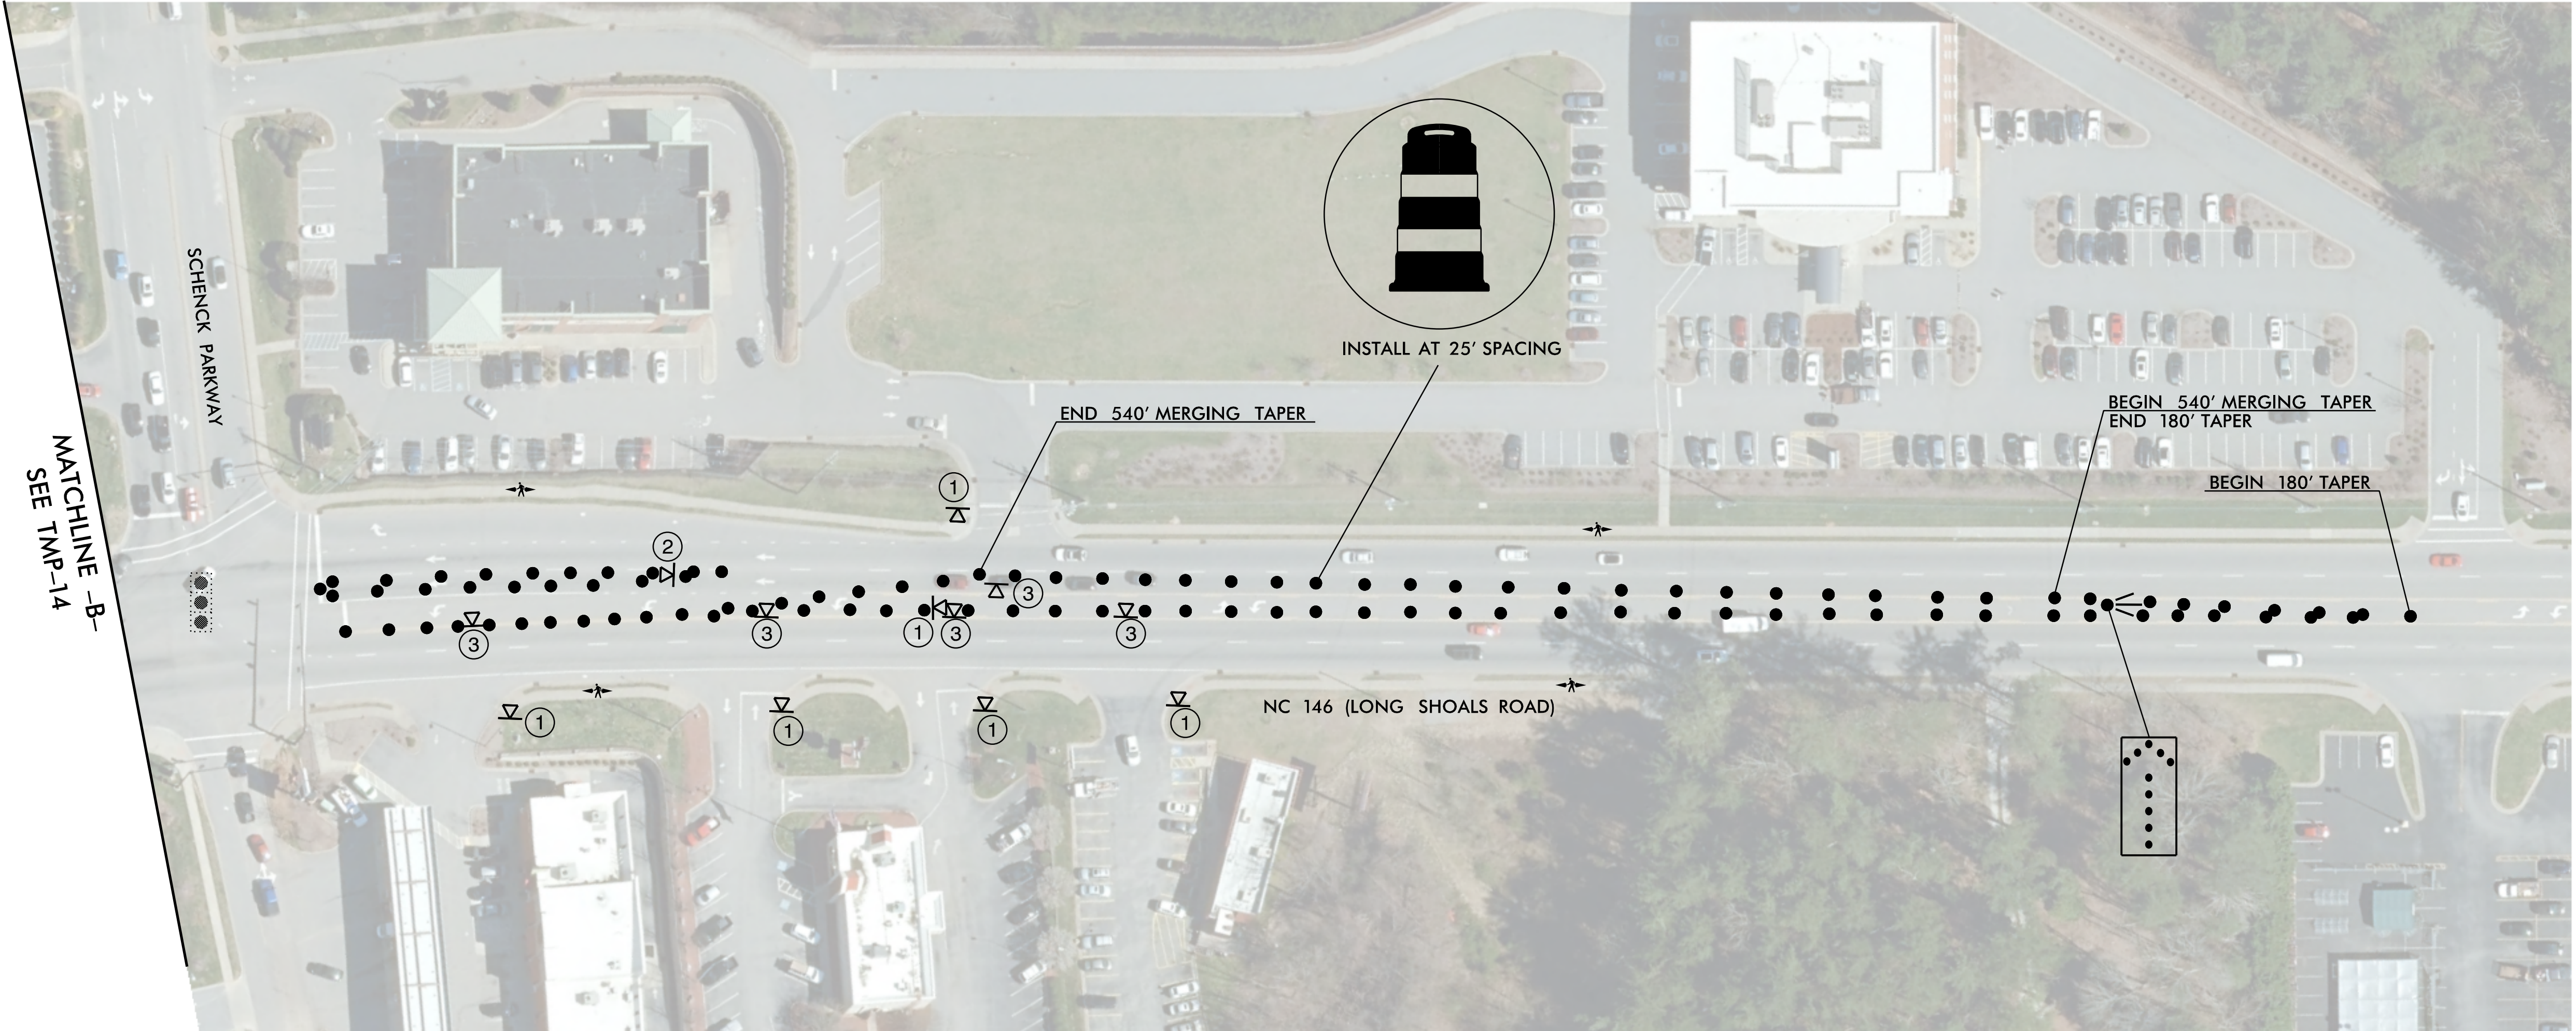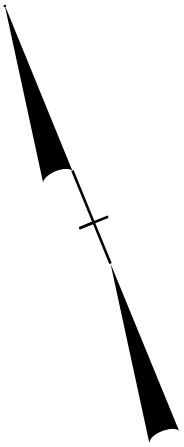

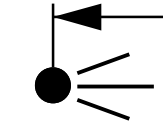


350'

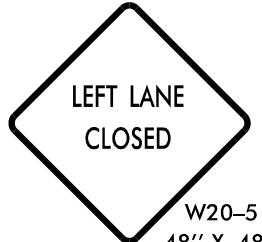

W20-5 L
48" X 48"



W4-2L
48" X 48"

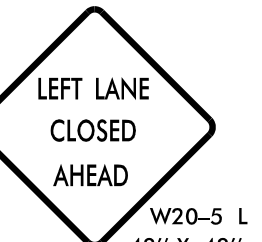




W20-5 L
48" X 48"

MESSAGE NO. 1
LEFT LANE
CLOSED
CHANGEABLE MESSAGE SIGN

MESSAGE NO. 2
MERGE
RIGHT

1 MILE +/-

INSTALL ADVANCED WARNING SIGNS ALONG NC 146 AS SHOWN ABOVE. END INSTALLATION PRIOR TO MERGING TAPER.

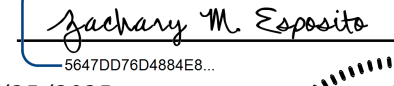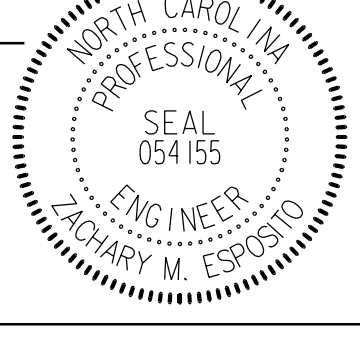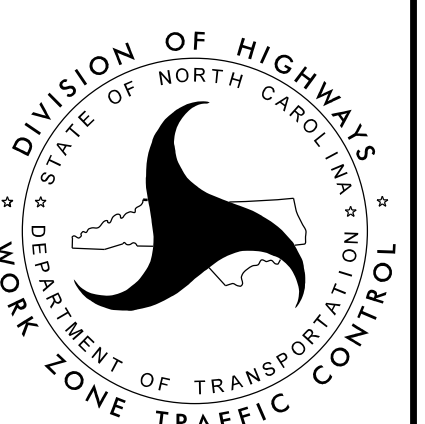APPROVED:  DATE: 3/25/2025 SEAL 		BRIDGE #53 TEMPORARY TRAFFIC CONTROL PHASE IIIB
DOCUMENT NOT CONSIDERED FINAL UNLESS ALL SIGNATURES COMPLETED		