

PROJ. REFERENCE NO.
15BPR.128.3

SHEET NO.
TMP-16

PLANS PREPARED BY:
DRMP
DRMP, INC.
8210 UNIVERSITY EXECUTIVE PARK DR., SUITE 220
CHARLOTTE, NC 28262
NC LICENSE NO. F-1524 (704) 549-4260

MESSAGE NO. 1
RIGHT LANE CLOSED

MESSAGE NO. 2
MERGE LEFT

CHANGEABLE MESSAGE SIGN

1 MILE +/-

200'

200'


200'

RIGHT LANE CLOSED AHEAD
W20-5 R
48" X 48"

W4-2R
48" X 48"

RIGHT LANE CLOSED
W20-5 R
48" X 48"

INSTALL ADVANCED WARNING SIGNS ALONG US 25 AS SHOWN ABOVE. END INSTALLATION PRIOR TO MERGING TAPER.

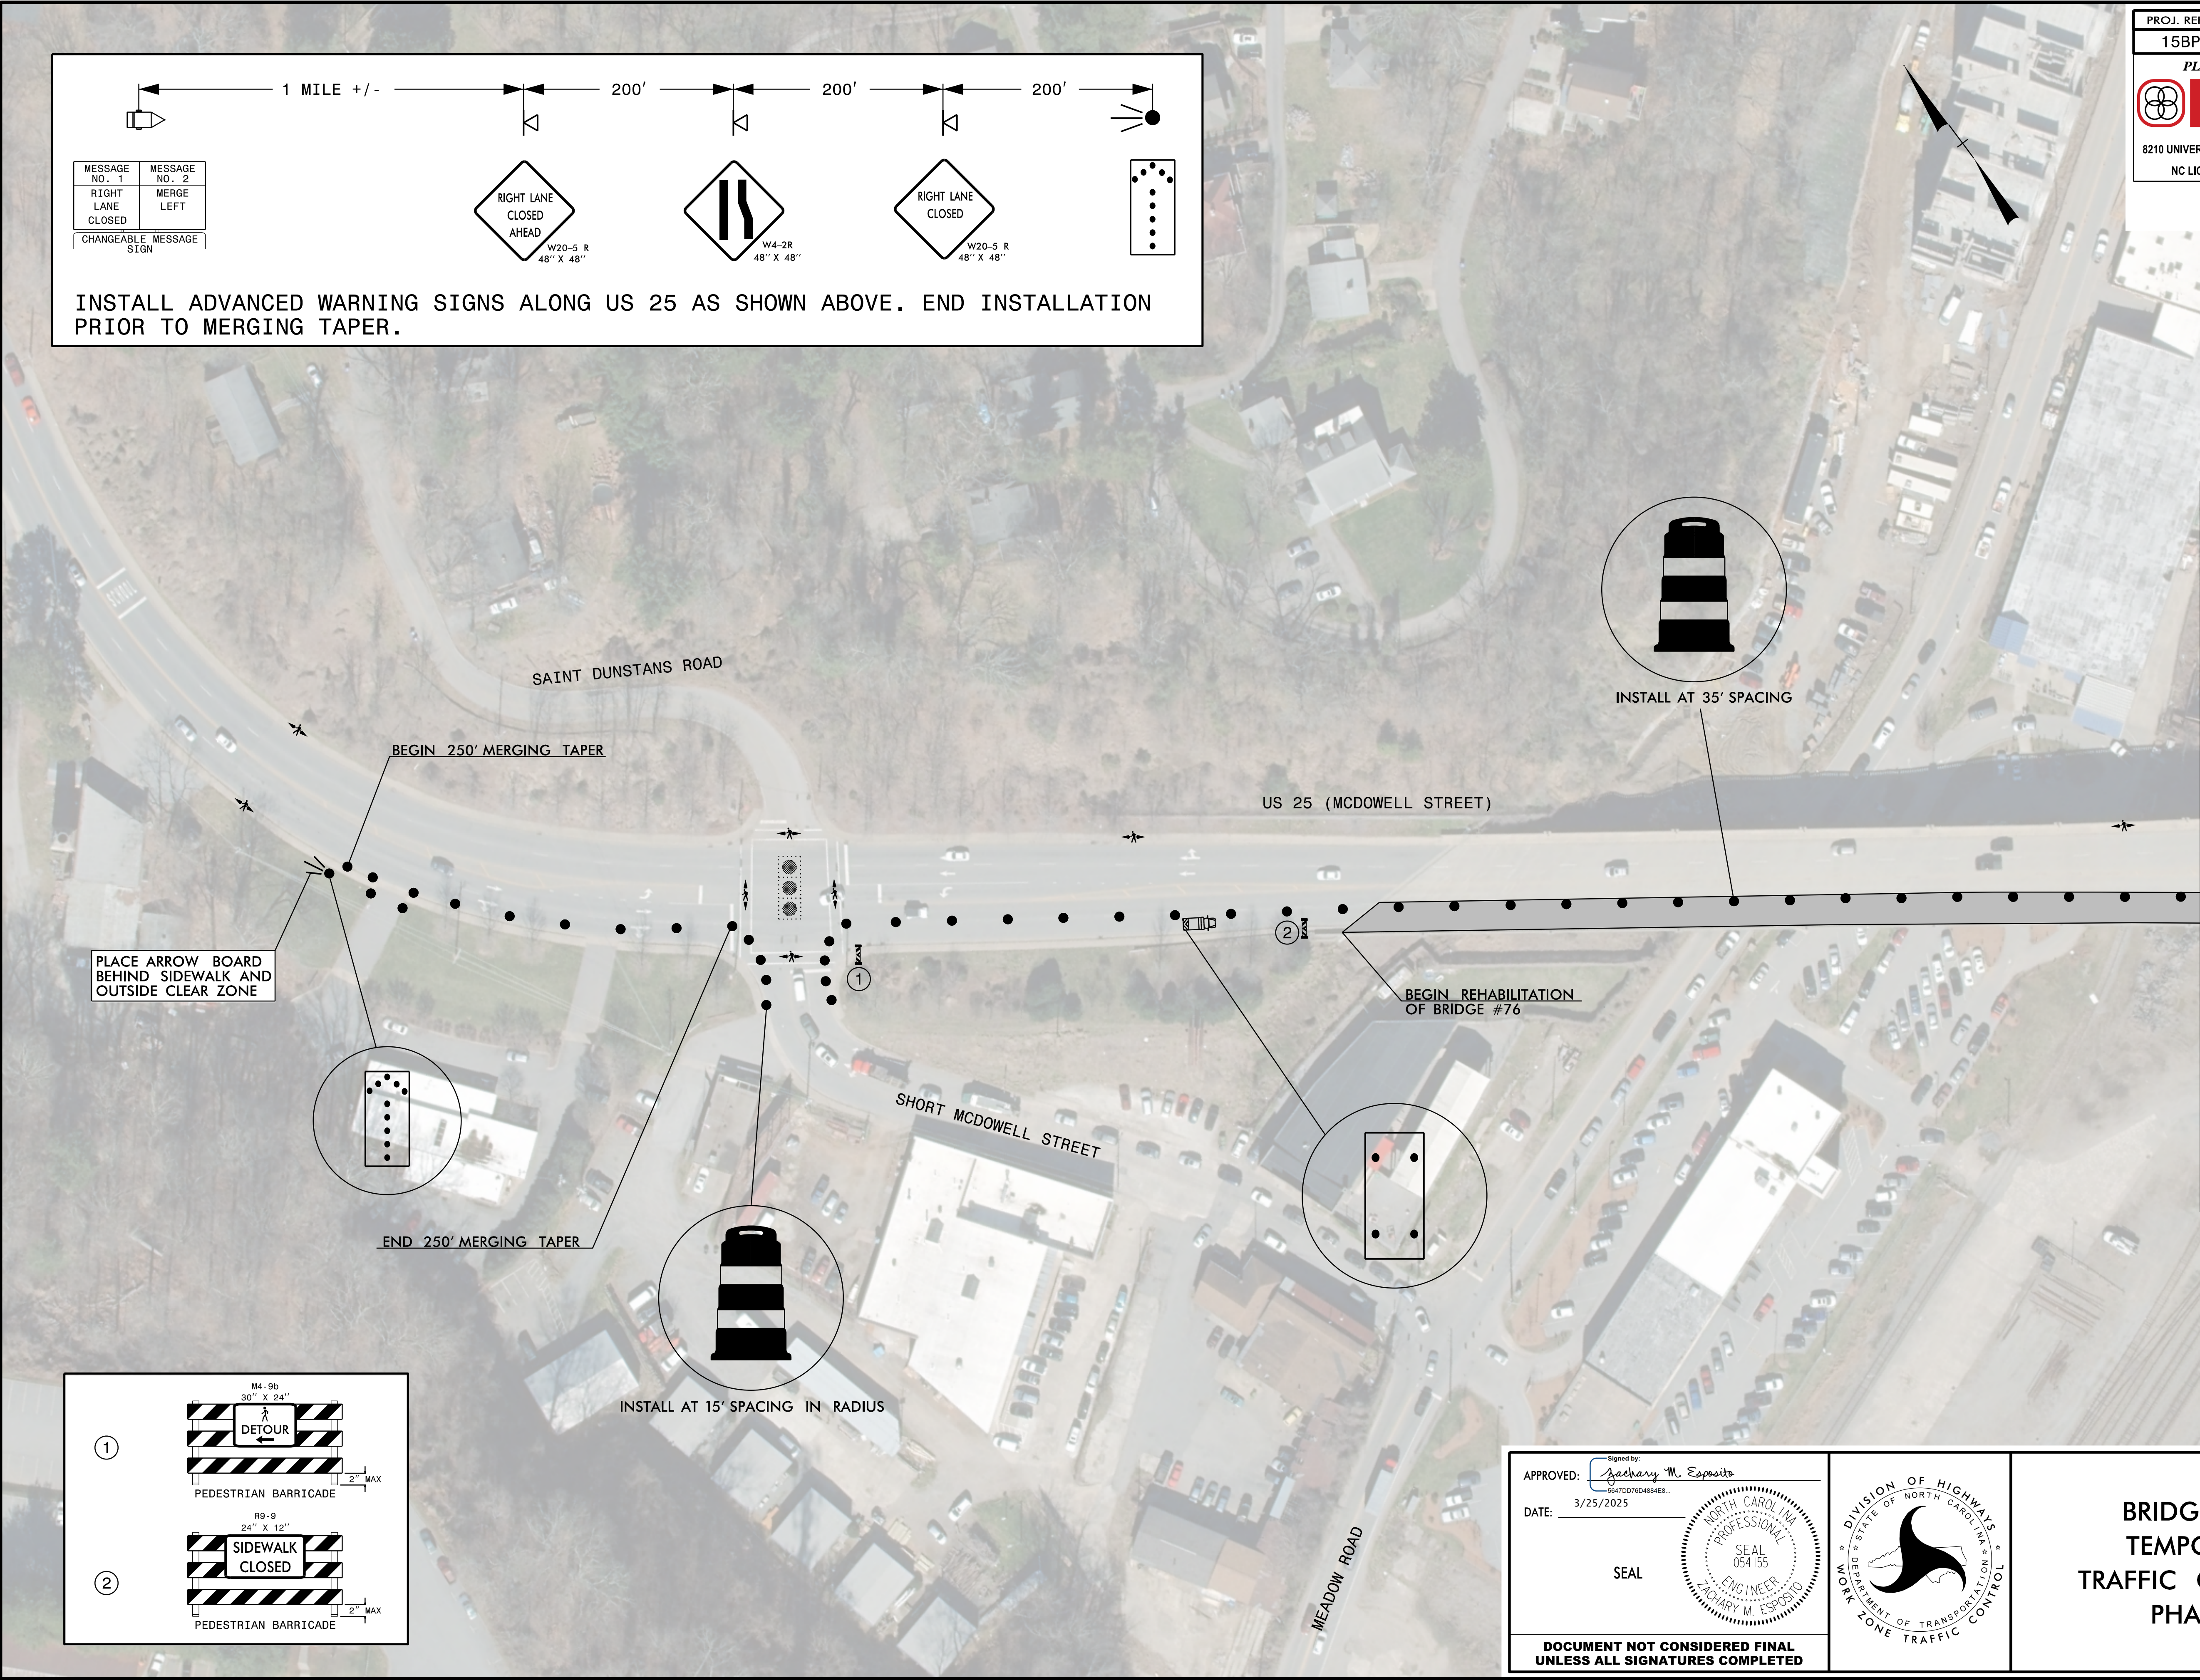

①

M4-9b
30" X 24"
PEDESTRIAN BARRICADE
DETOUR
2" MAX

②

R9-9
24" X 12"
PEDESTRIAN BARRICADE
SIDEWALK CLOSED
2" MAX

APPROVED: *Zachary M. Esposito*
DATE: 3/25/2025

SEAL

DOCUMENT NOT CONSIDERED FINAL
UNLESS ALL SIGNATURES COMPLETED

DIVISION OF HIGHWAYS
STATE OF NORTH CAROLINA
DEPARTMENT OF TRANSPORTATION
WORK ZONE TRAFFIC CONTROL

BRIDGE #76
TEMPORARY
TRAFFIC CONTROL
PHASE I