


PEARSON BRIDGE ROAD DETOUR VIA RIVERSIDE DRIVE, OLD LEICESTER HWY,
GORMAN BRIDGE ROAD, RIVERVIEW CHURCH ROAD AND ADAMS HILL ROAD

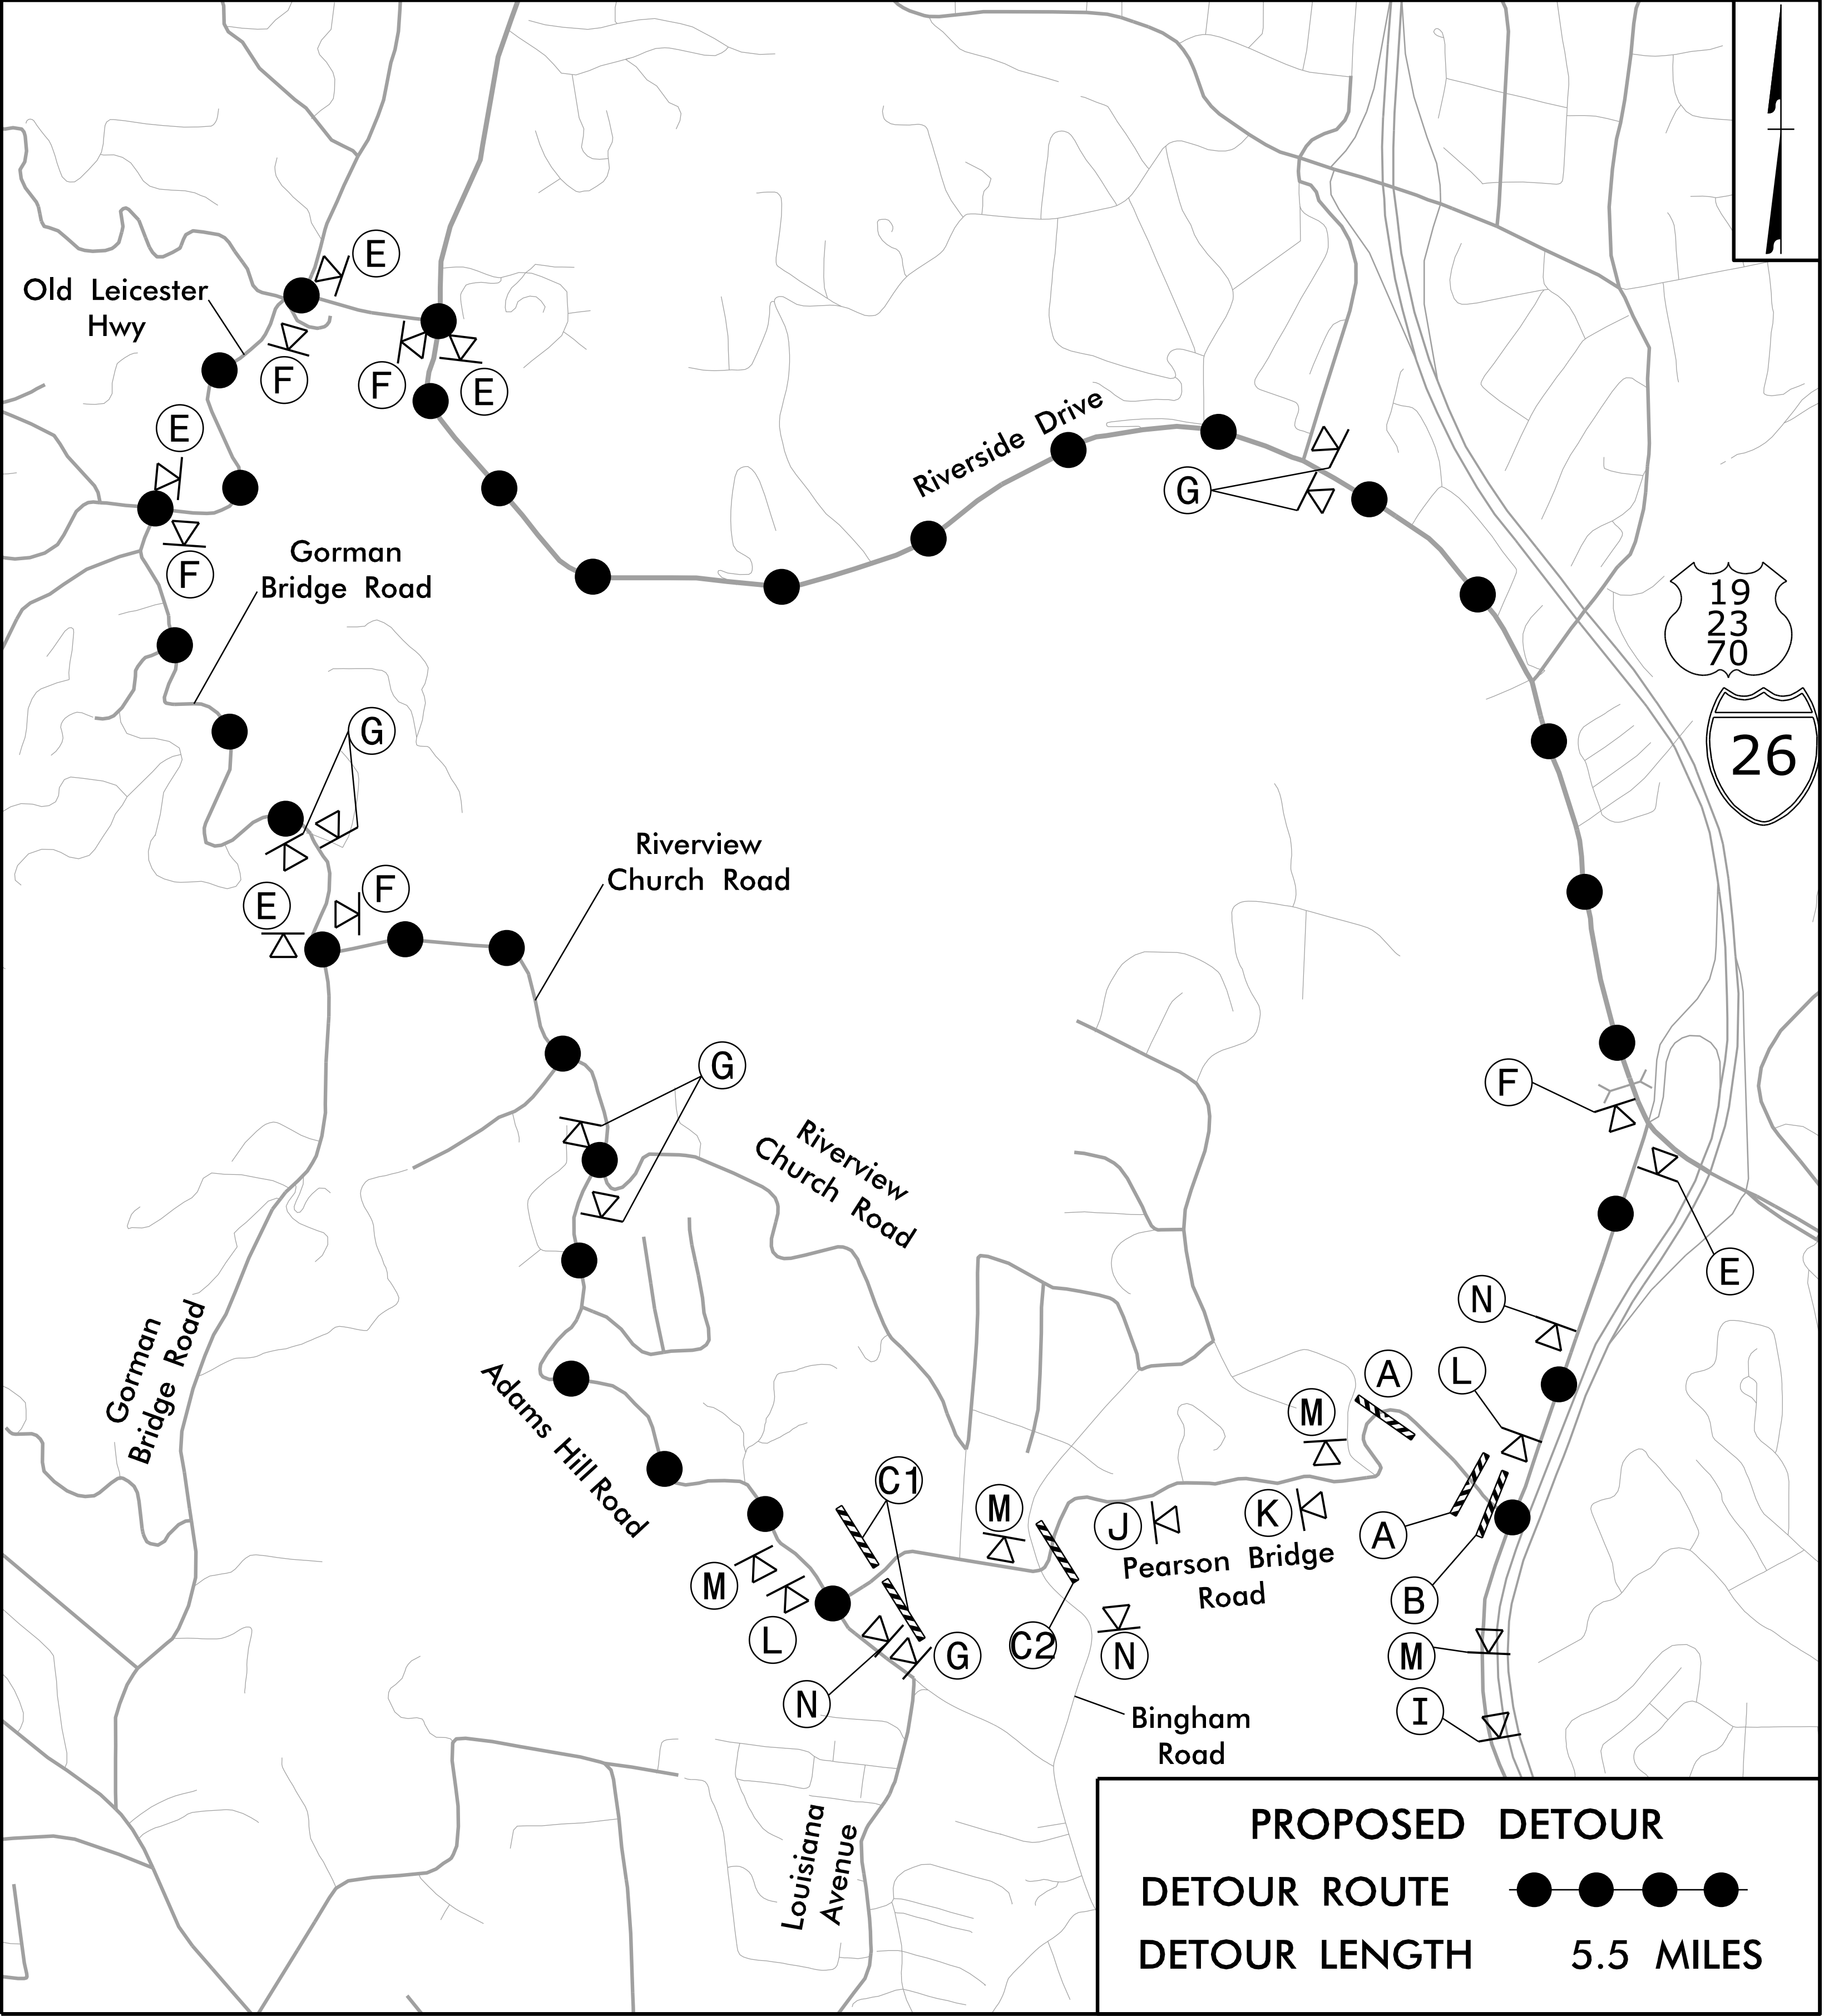

R11-2
48" x 30"

ROAD CLOSED

TYPE III BARRICADE(S)

A

R11-3
60" x 30"

ROAD CLOSED
0.1 MILES AHEAD
LOCAL TRAFFIC ONLY

DETOUR

TYPE III BARRICADE

B

R11-3
60" x 30"

ROAD CLOSED
0.5 MILES AHEAD
LOCAL TRAFFIC ONLY

DETOUR

TYPE III BARRICADE

C1

R11-3
60" x 30"

ROAD CLOSED
0.5 MILES AHEAD
LOCAL TRAFFIC ONLY

DETOUR

TYPE III BARRICADE

C2

Pearson Bridge Road
SD-1
54" x 30"

DETOUR

M4-8
24" x 12"

M6-1 L
21" x 15"

E

Pearson Bridge Road
SD-1
54" x 30"

DETOUR

M4-8
24" x 12"

M6-1
21" x 15"

F

Pearson Bridge Road
SD-1
54" x 30"

DETOUR

M4-8
24" x 12"

M6-3
21" x 15"

G

ROAD CLOSED AHEAD
W20-3
48" x 48"

H

DETOUR AHEAD
W20-2
48" x 48"

I

ROAD CLOSED 1000 FT
W20-3
48" x 48"

J

ROAD CLOSED 500 FT
W20-3
48" x 48"

K

END DETOUR
M4-8 A
24" x 18"

L

ROAD CLOSED AHEAD
W20-3
48" x 48"

NEXT LEFT
SP-4L
42" x 12"

M

ROAD CLOSED AHEAD
W20-3
48" x 48"

NEXT RIGHT
SP-4R
42" x 12"

N

APPROVED: 
DATE: 3/25/2025
SEAL

NORTH CAROLINA
PROFESSIONAL
SEAL
054155
ENG/NEER
ZACHARY M. ESPOSITO

DEPARTMENT OF TRANSPORTATION
DIVISION OF HIGHWAYS
STATE OF NORTH CAROLINA
WORK ZONE TRAFFIC CONTROL

DETOUR ROUTE

PROJ. REFERENCE NO.	SHEET NO.
15BPR.128.3	TMP-23
PLANS PREPARED BY:	
	
DRMP, INC. 8210 UNIVERSITY EXECUTIVE PARK DR., SUITE 220 CHARLOTTE, NC 28262 NC LICENSE NO. F-1524 (704) 549-4260	