


Esri Community Maps Contributor: City of Asheville, Buncombe County, NC, State of North Carolina DOT, Tennessee STS GIS, © OpenStreetMap, Microsoft, Esri, TomTom, Garmin, SafeGraph, GeoTechnologies, Inc., METI/NASA, USGS, EPA, NPS, US Census Bureau, USDA, USFWS, Buncombe County, NC, Esri, TomTom, Garmin, SafeGraph, FAO, METI/NASA, USGS, EPA, NPS, USFWS

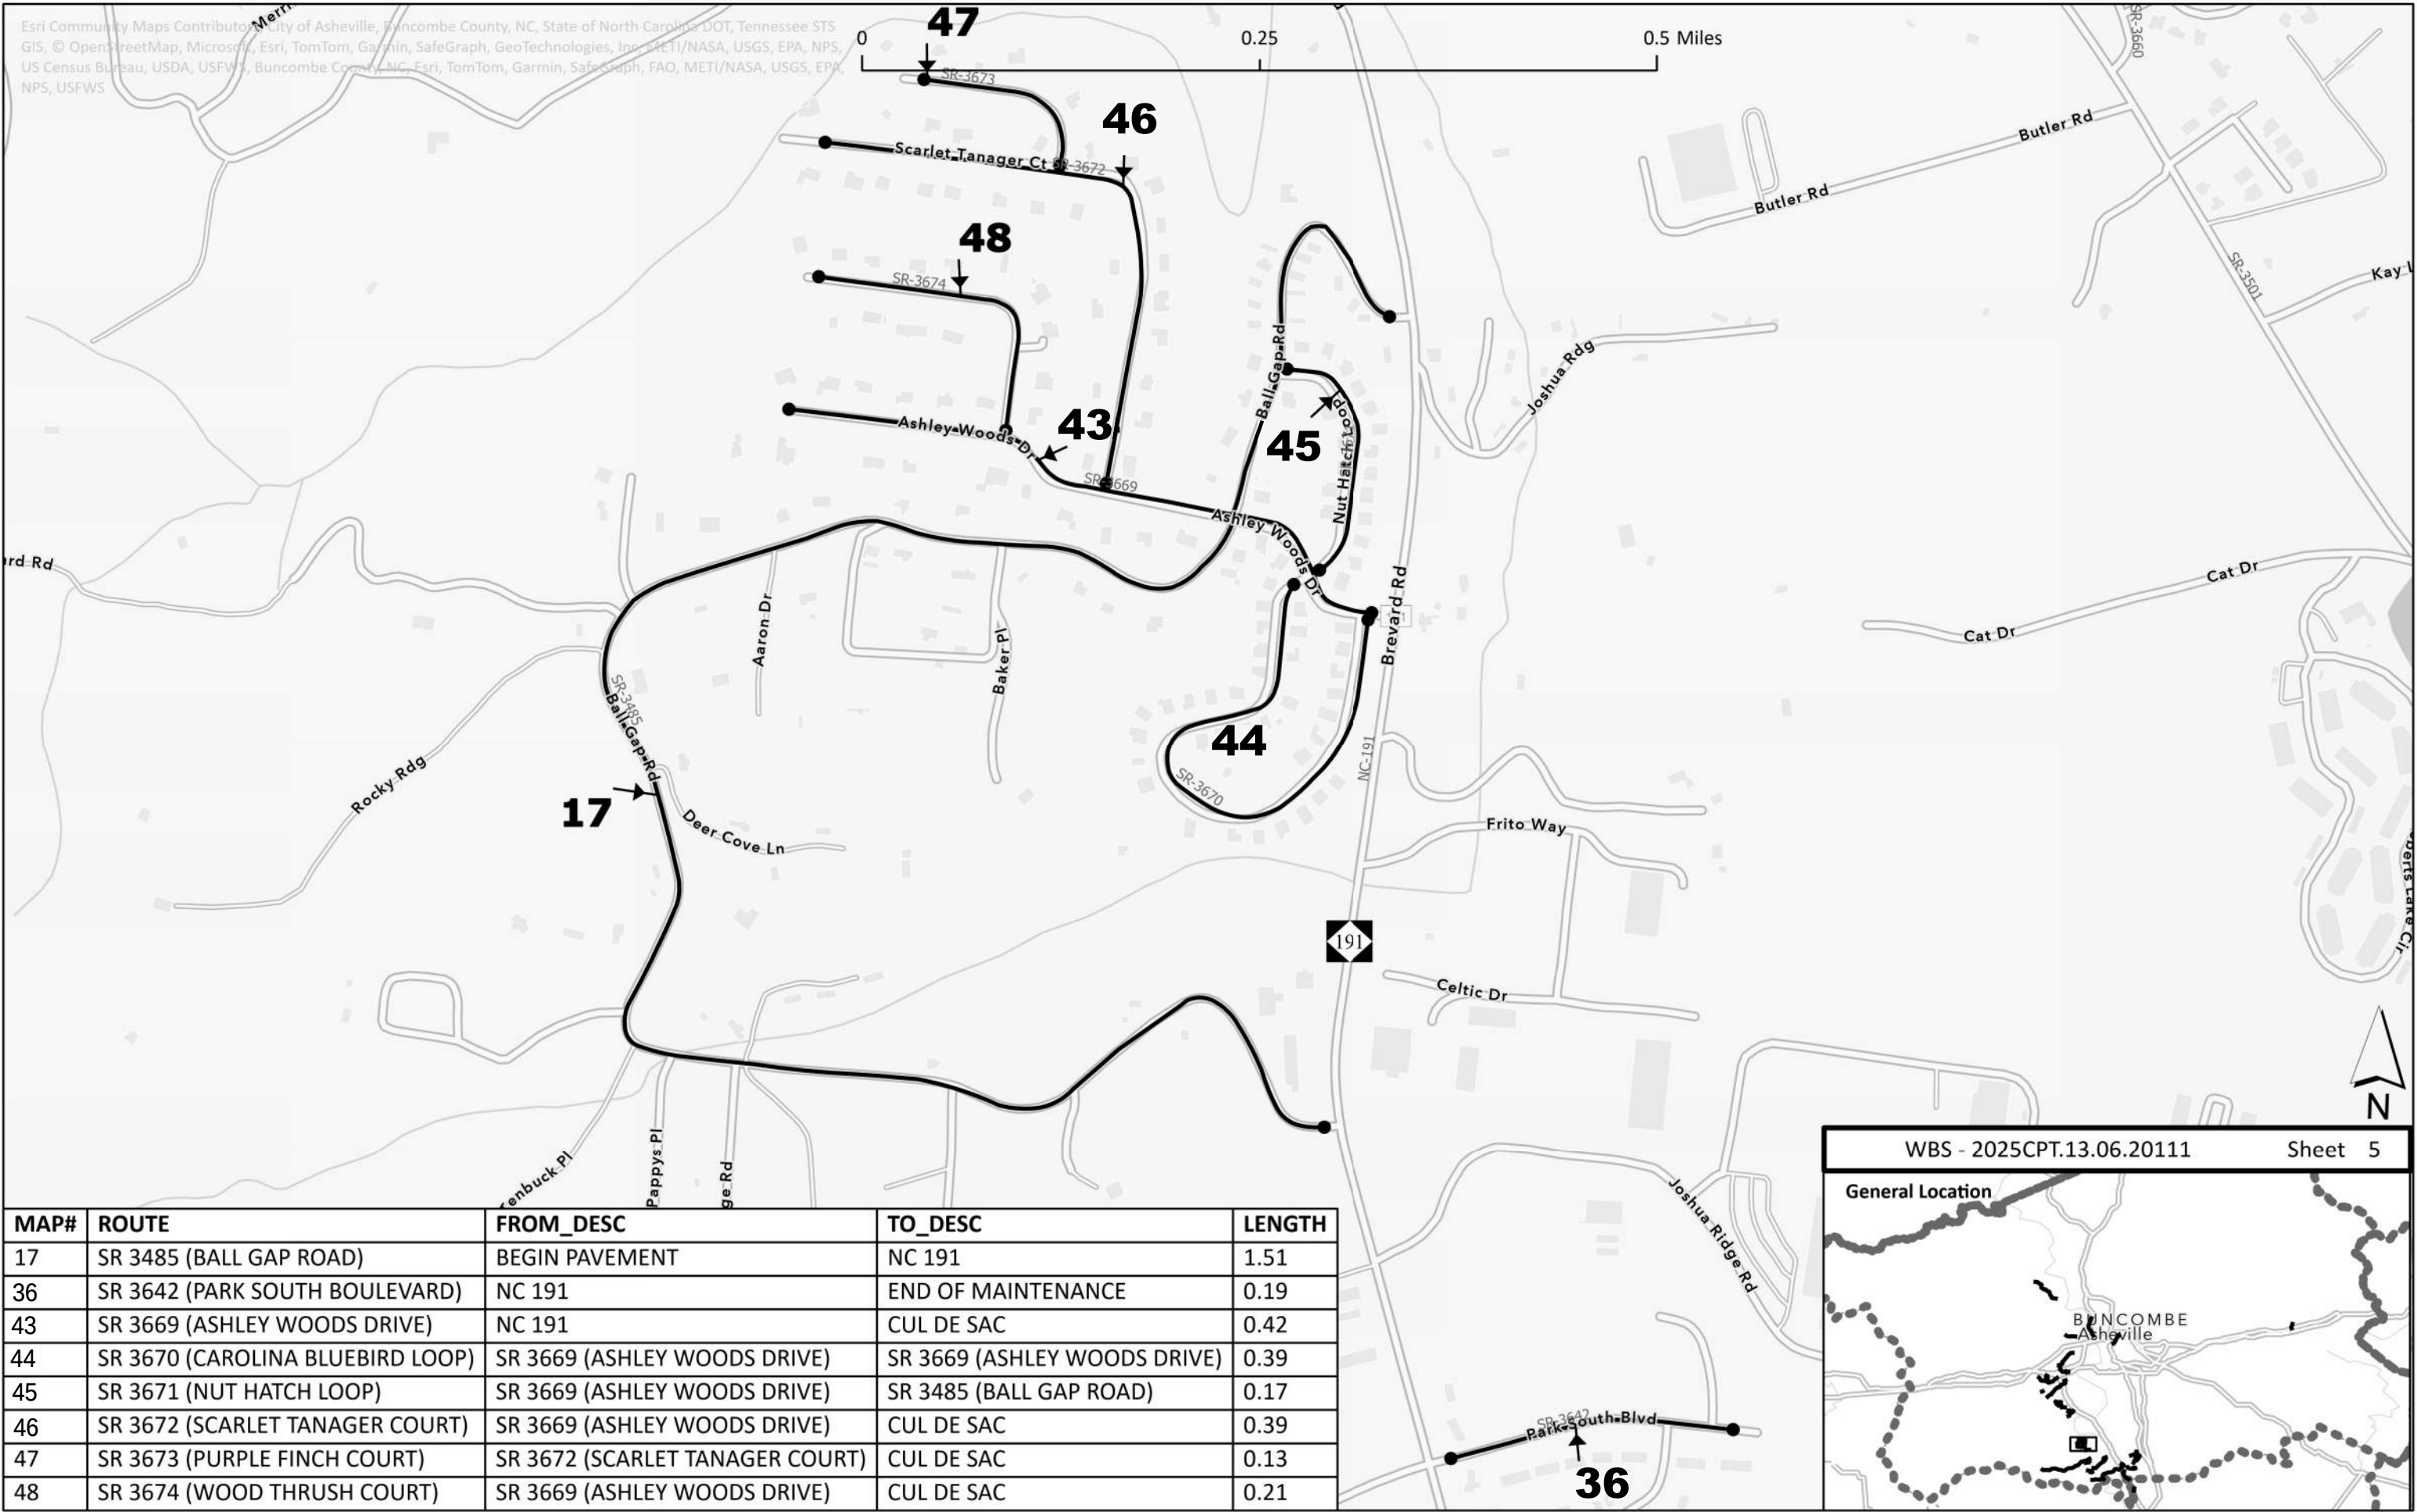

MAP#	ROUTE	FROM_DESC	TO_DESC	LENGTH
17	SR 3485 (BALL GAP ROAD)	BEGIN PAVEMENT	NC 191	1.51
36	SR 3642 (PARK SOUTH BOULEVARD)	NC 191	END OF MAINTENANCE	0.19
43	SR 3669 (ASHLEY WOODS DRIVE)	NC 191	CUL DE SAC	0.42
44	SR 3670 (CAROLINA BLUEBIRD LOOP)	SR 3669 (ASHLEY WOODS DRIVE)	SR 3669 (ASHLEY WOODS DRIVE)	0.39
45	SR 3671 (NUT HATCH LOOP)	SR 3669 (ASHLEY WOODS DRIVE)	SR 3485 (BALL GAP ROAD)	0.17
46	SR 3672 (SCARLET TANAGER COURT)	SR 3669 (ASHLEY WOODS DRIVE)	CUL DE SAC	0.39
47	SR 3673 (PURPLE FINCH COURT)	SR 3672 (SCARLET TANAGER COURT)	CUL DE SAC	0.13
48	SR 3674 (WOOD THRUSH COURT)	SR 3669 (ASHLEY WOODS DRIVE)	CUL DE SAC	0.21

