

09/08/99


TIP PROJECT: B-5777

STATE OF NORTH CAROLINA
DIVISION OF HIGHWAYS

STATE	STATE PROJECT REFERENCE NO.	SHEET NO.	TOTAL SHEETS
N.C.	B-5777	RW01	5

SURVEY CONTROL, EXISTING CENTERLINES,
RIGHT OF WAY, EASEMENTS AND PROPERTY TIES

DAVIDSON COUNTY

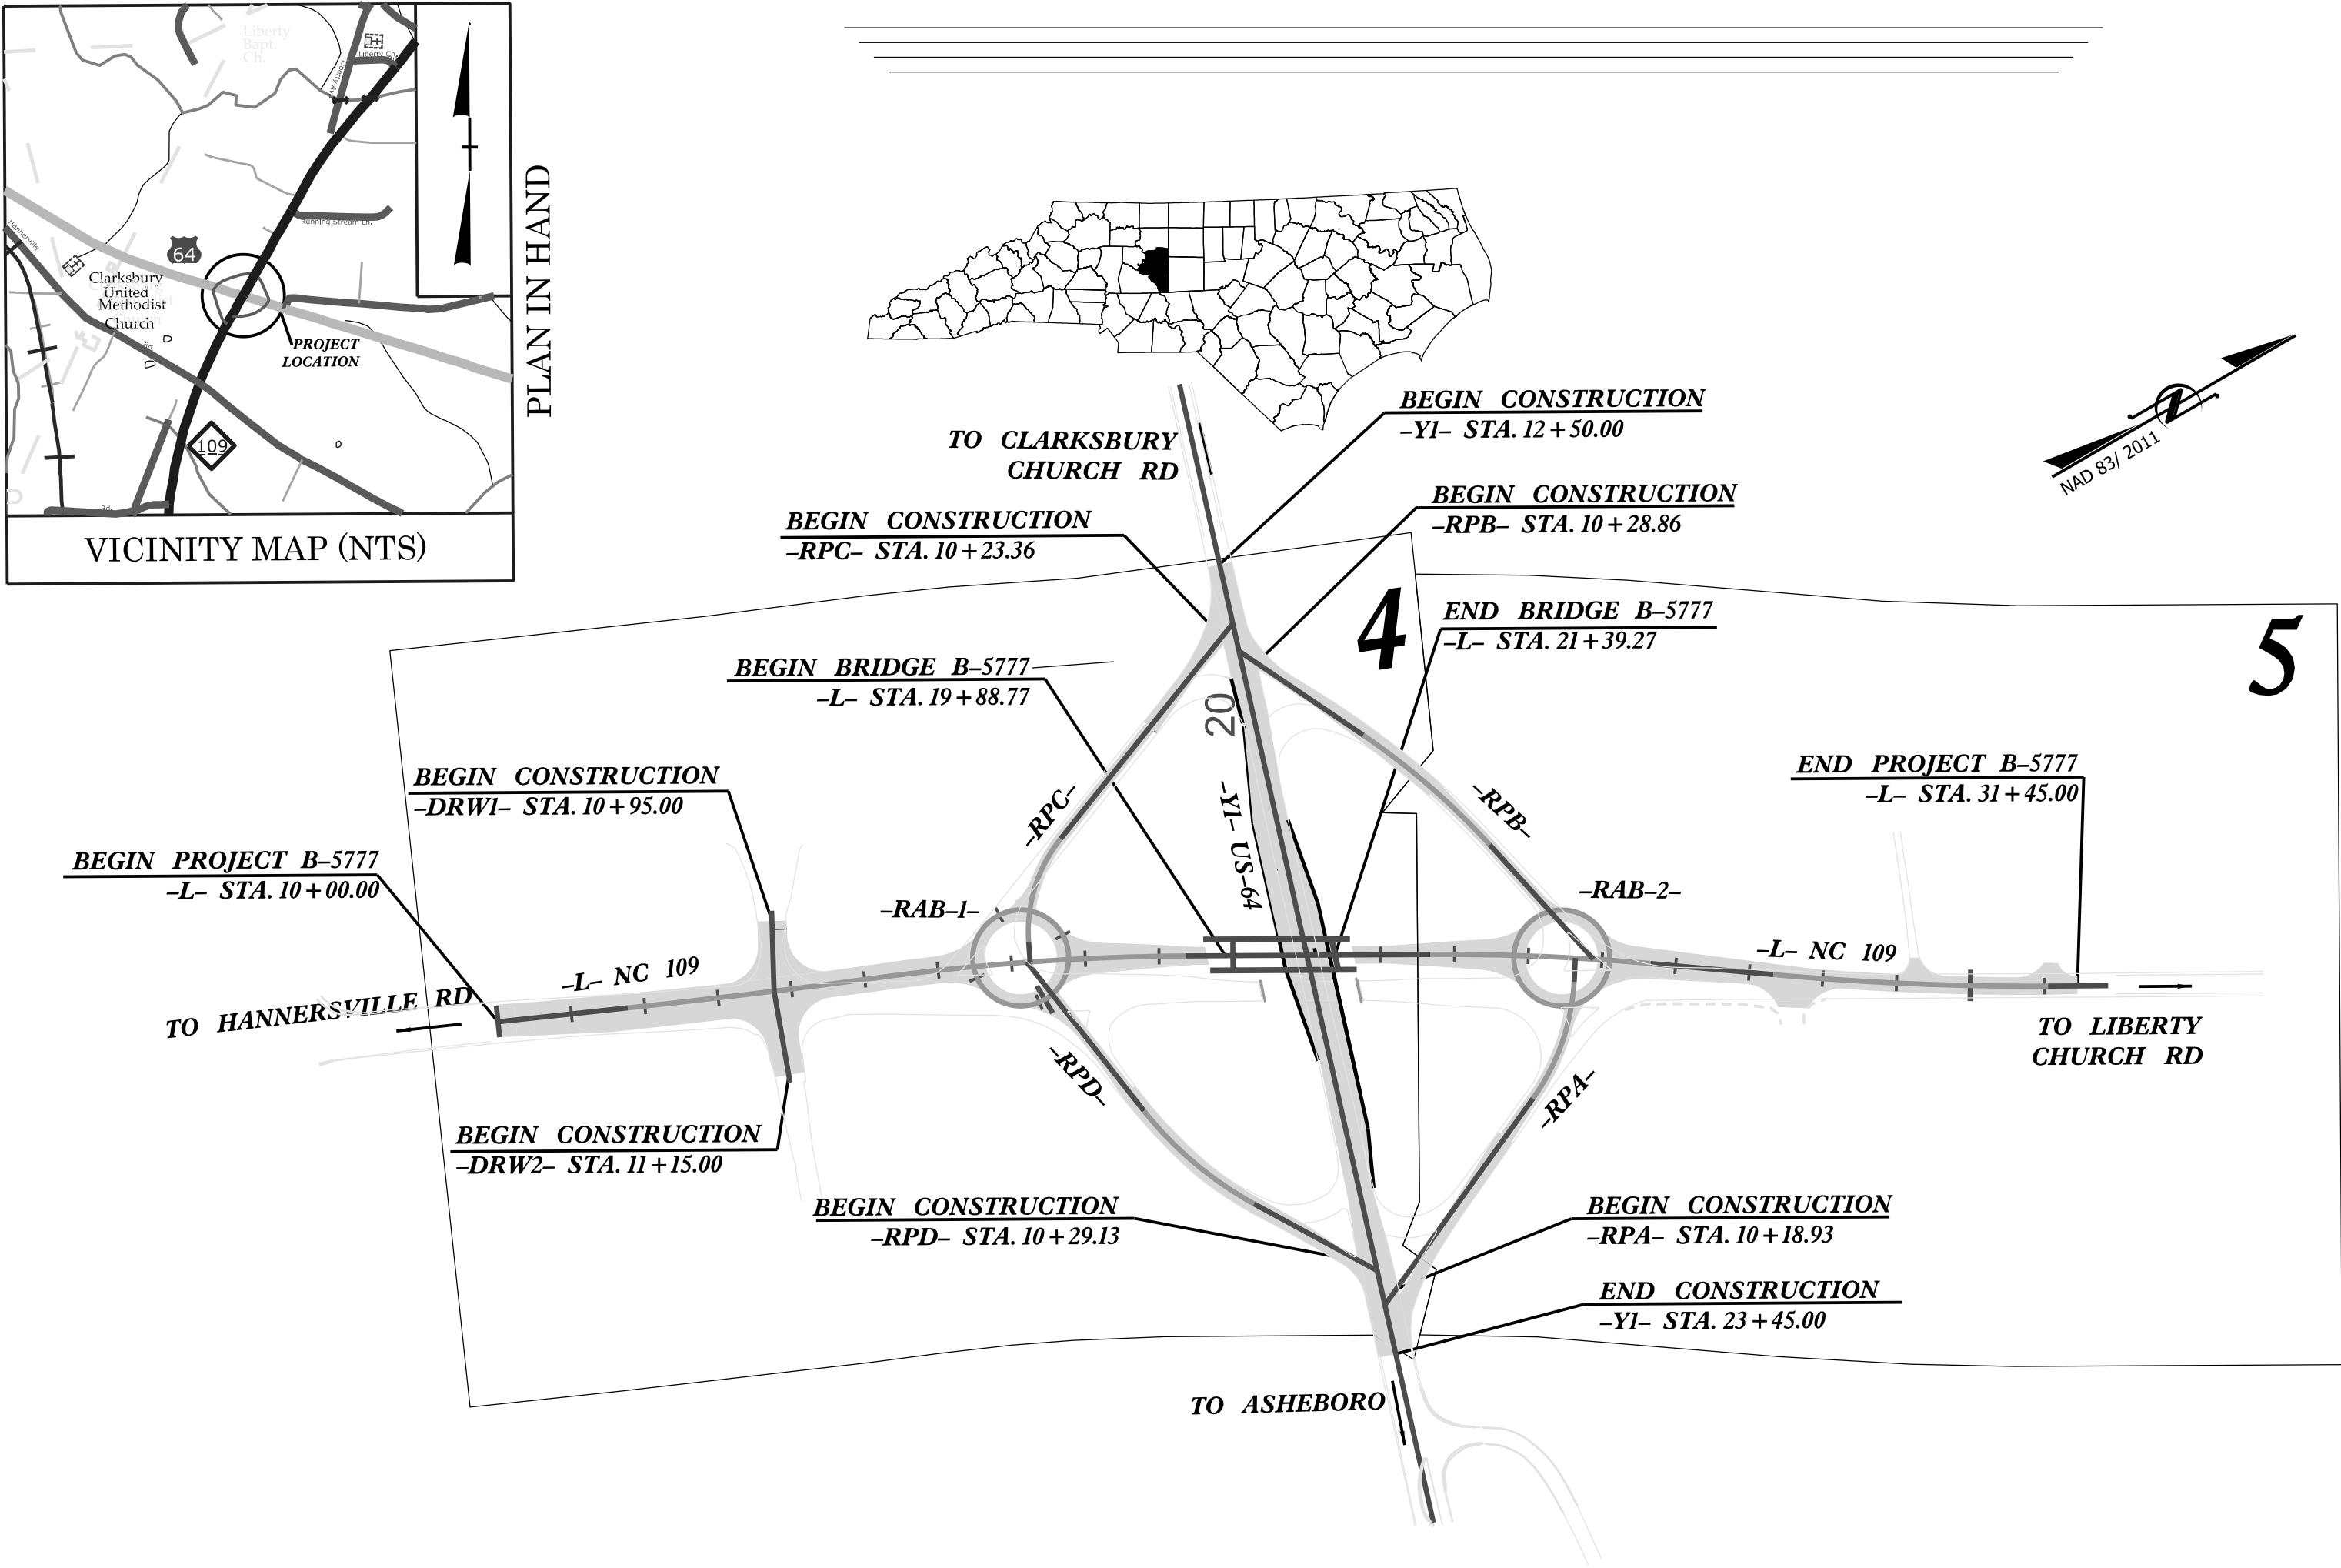

DOCUMENT NOT CONSIDERED FINAL
UNLESS ALL SIGNATURES COMPLETED

GRAPHIC SCALES



DATUM DESCRIPTION

THE LOCALIZED COORDINATE SYSTEM DEVELOPED FOR THIS PROJECT IS BASED ON THE STATE PLANE COORDINATES ESTABLISHED BY NCDOT FOR MONUMENT B5777-2 WITH NAD 83/NA 2011 STATE PLANE GRID COORDINATES OF NORTHING: 737,614.0999' EASTING: 1,673,213.8481' ELEVATION: 785.96'

THE AVERAGE COMBINED GRID FACTOR USED ON THIS PROJECT (GROUND TO GRID) IS: 0.9998809585

ALL LINEAR DIMENSIONS ARE LOCALIZED HORIZONTAL DISTANCES

VERTICAL DATUM USED IS NAVD 88

Prepared in the Office of:

LOCATION AND SURVEYS
DIVISION 9
403 POLO ROAD
WINSTON-SALEM, NC
27105

2024 STANDARD SPECIFICATIONS

RIGHT OF WAY DATE:
APRIL 30, 2024

LETTING DATE:
JUNE 17, 2025

PROFESSIONAL LAND
SURVEYOR



DocuSigned by:
Michael L. Motsinger
FOR REFERENCE ONLY
SIGNATURE:

02/04/2025

DATE:

