

3/24/2025 09:27:00 AM C:\wz\roadway\pwbentley.com\ncdot-pw-01\Documents\Division_09\B-5777\Signing and Delineation\ Pavement Marking\Design\B-5777 -pmp-tsh.dgn

CONTRACT:

T.I.P.: B-5777

STATE OF NORTH CAROLINA
DEPARTMENT OF TRANSPORTATION

PAVEMENT MARKING PLAN
DAVIDSON COUNTY

INDEX

SHEET NO.	DESCRIPTION
PMP-1	PAVEMENT MARKING PLAN TITLE AND SCHEDULE SHEET
PMP-2 THRU PMP-3	PAVEMENT MARKING DETAIL

ROADWAY STANDARD DRAWING

THE FOLLOWING ROADWAY STANDARDS AS APPEAR IN "ROADWAY STANDARD DRAWINGS" - PROJECT SERVICES UNIT - N.C. DEPARTMENT OF TRANSPORTATION - RALEIGH, N.C., DATED JANUARY 2024 ARE APPLICABLE TO THIS PROJECT AND BY REFERENCE HEREBY ARE CONSIDERED A PART OF THESE PLANS:


STD. NO.	TITLE
1205.01	PAVEMENT MARKINGS - LINE TYPES AND OFFSETS
1205.02	PAVEMENT MARKINGS - TWO-LANE AND MULTILANE ROADWAYS
1205.03	PAVEMENT MARKINGS - EXIT AND ENTRANCE RAMPs
1205.04	PAVEMENT MARKINGS - INTERSECTIONS
1205.05	PAVEMENT MARKINGS - TURN LANES
1205.08	PAVEMENT MARKINGS - SYMBOLS AND WORD MESSAGES
1205.12	PAVEMENT MARKINGS - BRIDGES
1205.14	PAVEMENT MARKINGS - ROUNDABOUTS
1250.01	RAISED PAVEMENT MARKERS - INSTALLATION SPACING
1251.01	RAISED PAVEMENT MARKERS - PERMANENT AND TEMPORARY
1261.01	GUARDRAIL AND BARRIER DELINEATORS - INSTALLATION SPACING
1261.02	GUARDRAIL AND BARRIER DELINEATORS - TYPES AND MOUNTING
1262.01	GUARDRAIL END DELINEATION

PAVEMENT MARKING SCHEDULE

IM1	WHITE EDGELINE	INTEGRATED MULTIPOLYMER (4", 90 MIL)	IM42	YELLOW DIAGONAL	INTEGRATED MULTIPOLYMER (8", 90 MIL)
IM2	WHITE SOLID LANE LINE	INTEGRATED MULTIPOLYMER (4", 90 MIL)	IM50	WHITE GORELINE	INTEGRATED MULTIPOLYMER (12", 90 MIL)
IM4	3'-9'/SP WHITE MINISKIP	INTEGRATED MULTIPOLYMER (4", 90 MIL)	IM52	YELLOW DIAGONAL	INTEGRATED MULTIPOLYMER (12", 90 MIL)
IM5	2'-6'/SP WHITE MINISKIP	INTEGRATED MULTIPOLYMER (4", 90 MIL)	IM55	3'-3'/SP WHITE MINISKIP	INTEGRATED MULTIPOLYMER (12", 90 MIL)
IM13	YELLOW DOUBLE CENTER	INTEGRATED MULTIPOLYMER (4", 90 MIL)	IM61	WHITE STOPBAR	INTEGRATED MULTIPOLYMER (24", 90 MIL)
IM20	WHITE EDGELINE	INTEGRATED MULTIPOLYMER (6", 90 MIL)	IM70	LEFT TURN ARROW	INTEGRATED MULTIPOLYMER (90 MIL)
IM21	WHITE SOLID LANE LINE	INTEGRATED MULTIPOLYMER (6", 90 MIL)	IM71	RIGHT TURN ARROW	INTEGRATED MULTIPOLYMER (90 MIL)
IM23	3'-9'/SP WHITE MINISKIP	INTEGRATED MULTIPOLYMER (6", 90 MIL)	IM74	COMBO. RIGHT/STRAIGHT ARROW	INTEGRATED MULTIPOLYMER (90 MIL)
IM24	2'-6'/SP WHITE MINISKIP	INTEGRATED MULTIPOLYMER (6", 90 MIL)	IM80	WRONG-WAY RAMP ARROW	INTEGRATED MULTIPOLYMER (90 MIL)
IM30	YELLOW EDGELINE	INTEGRATED MULTIPOLYMER (6", 90 MIL)	IM103	24" YIELD LINE TRIANGLE	INTEGRATED MULTIPOLYMER (90 MIL)
IM33	YELLOW DOUBLE CENTER	INTEGRATED MULTIPOLYMER (6", 90 MIL)			

N.C.D.O.T. CONTACT INFORMATION

<u>KELVIN JORDAN</u>	SIGNING AND DELINEATION REGIONAL ENGINEER
<u>ASHLEY MATTHEWS, PE</u>	SIGNING AND DELINEATION PROJECT DESIGN ENGINEER

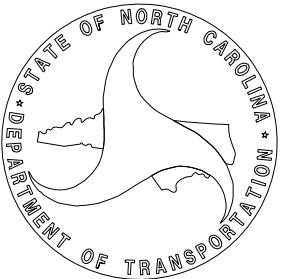

PLAN PREPARED BY: RS&H


<u>SEAN KORTOVICH, PE</u>	PROJECT ENGINEER
<u>NIKI AVGERINOS, PE</u>	PROJECT DESIGNER




8521 SIX FORKS ROAD, SUITE 400
RALEIGH, NC 27615
NC FIRM LICENSE No: F-0493

TIP NO.	SHEET NO.
B-5777	PMP-1
APPROVED:  Signed by: DATE: 3/28/2025	
SEAL 	
DOCUMENT NOT CONSIDERED FINAL UNLESS ALL SIGNATURES COMPLETED	

3/24/2025
pw:///ncdot-pw.bentley.com/ncdot-pw-0/0/Documents/Division_09/B-5777/Signing and Delineation/Pavement Marking/Design/B-5777_pmp_dtl01.dgn
User:AvgerinN

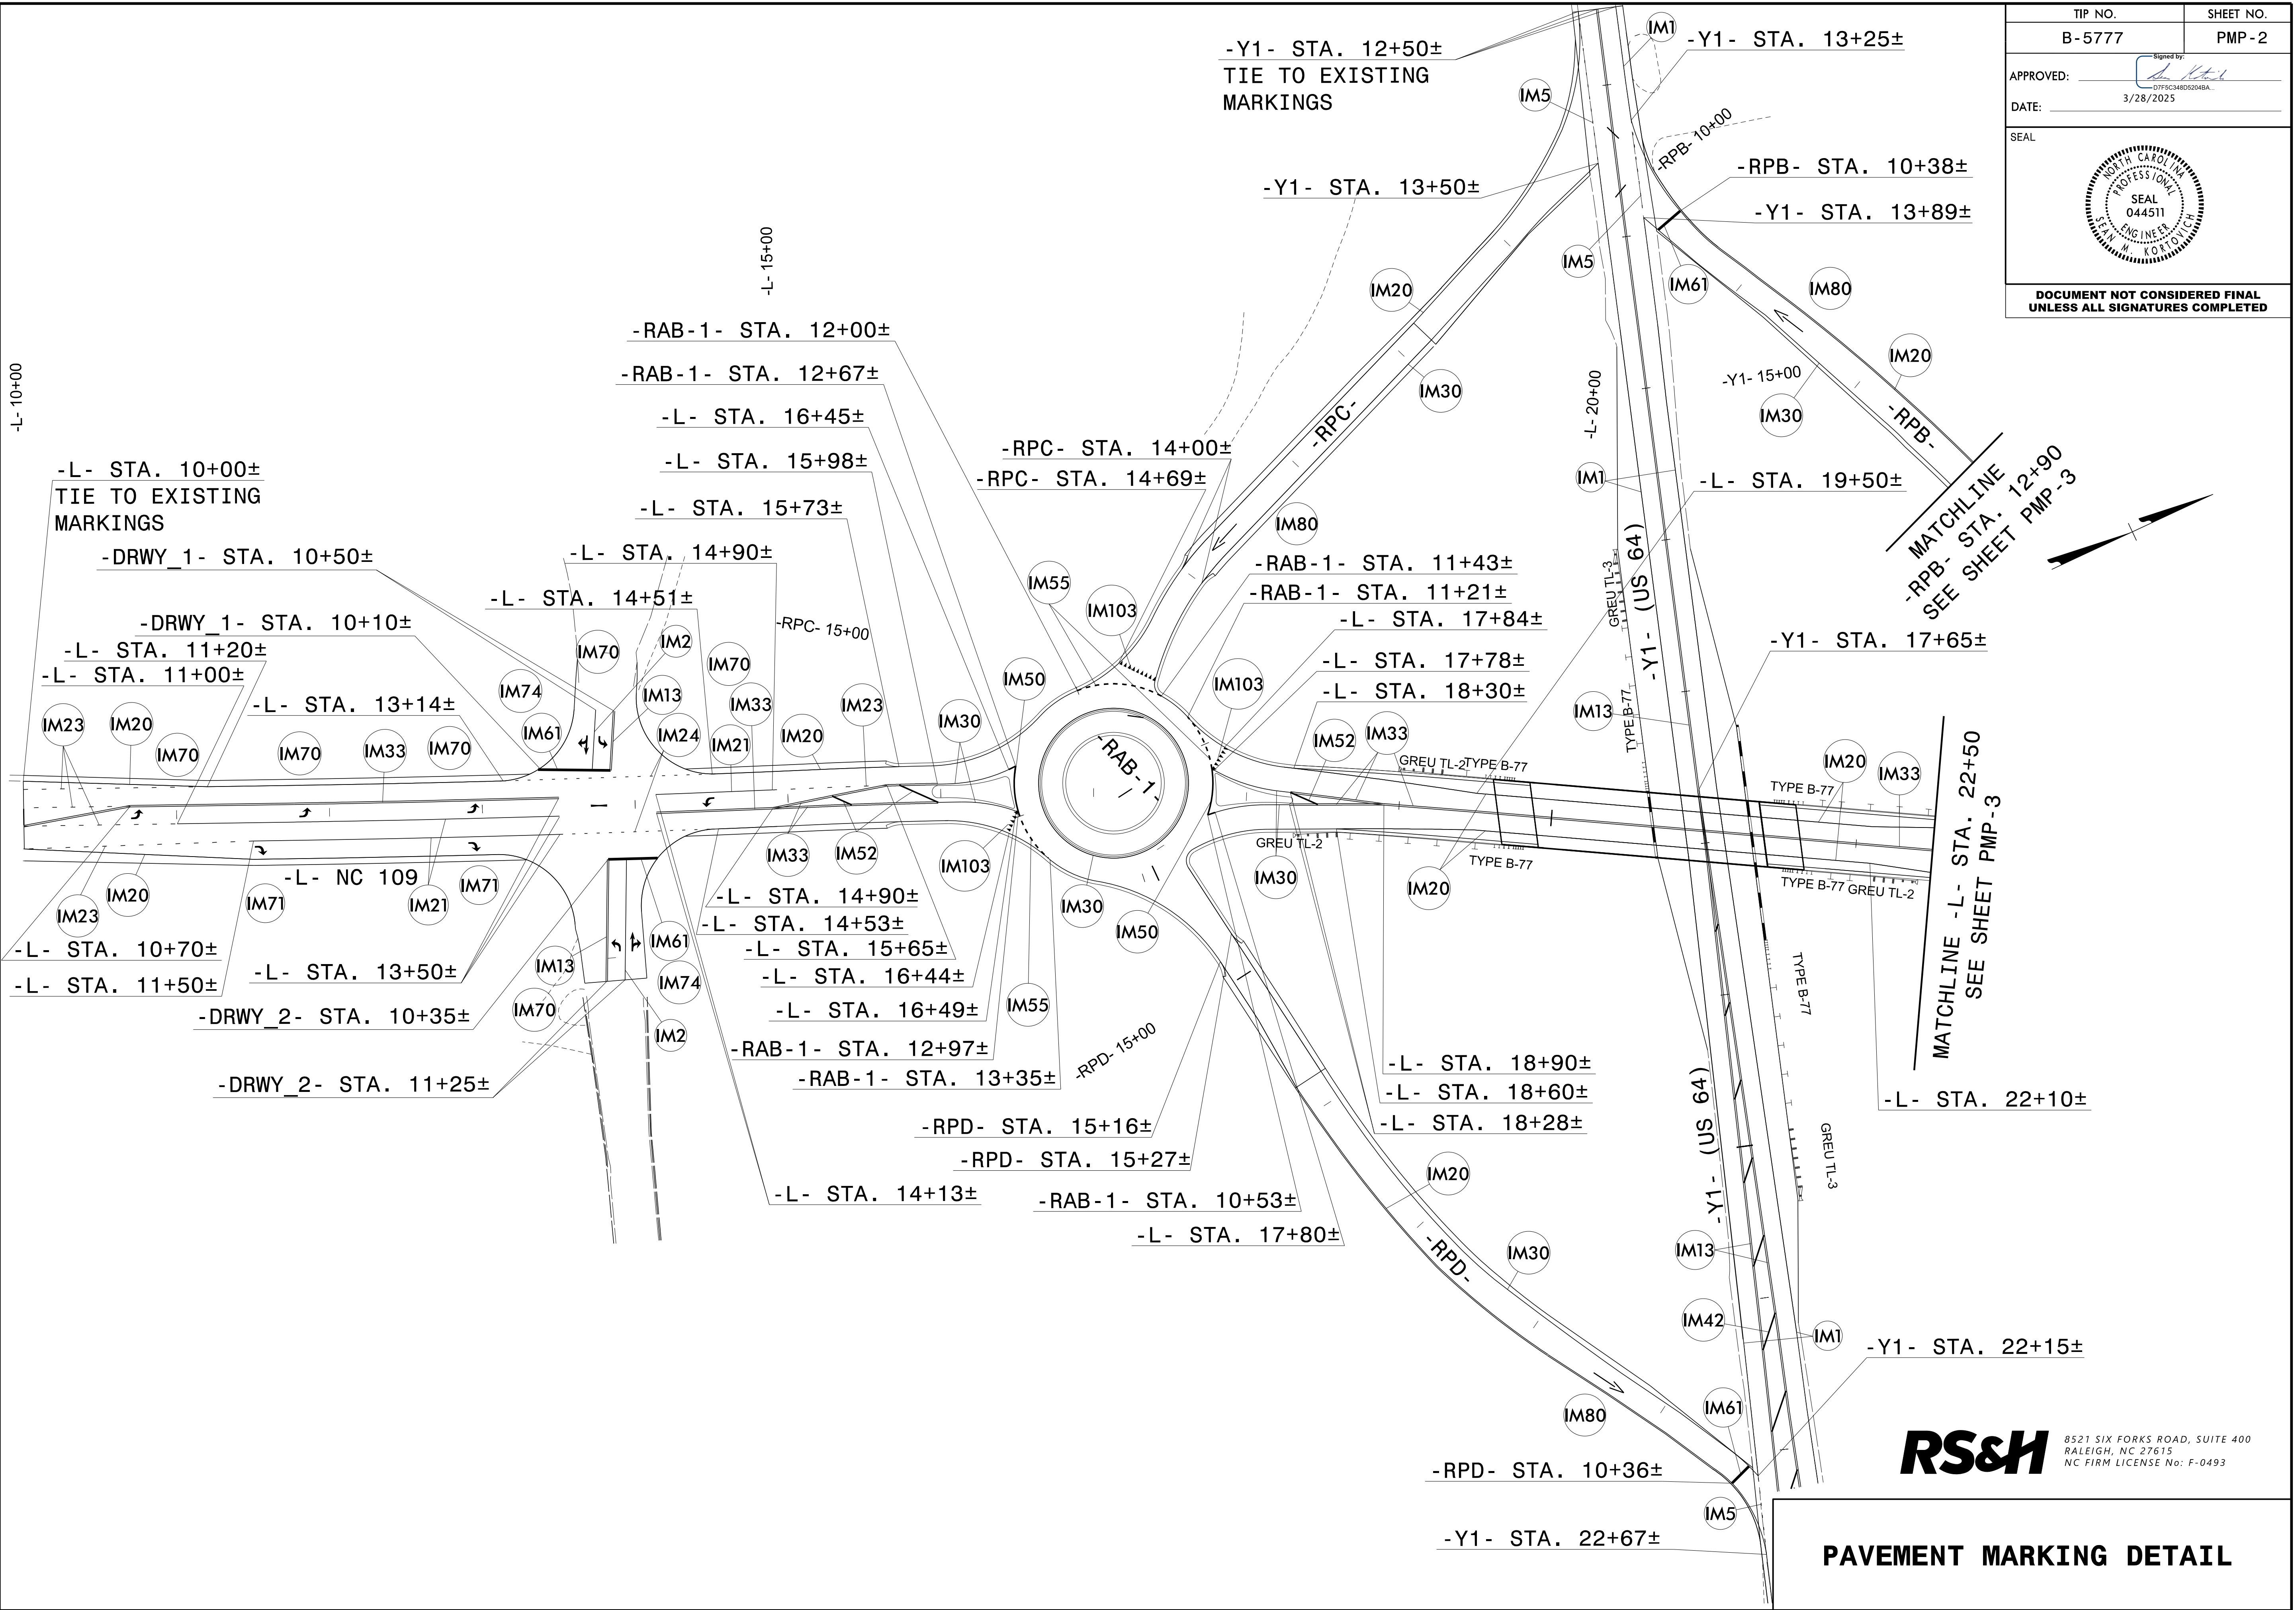

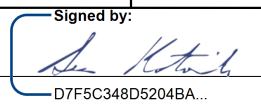TIP NO. B-5777	SHEET NO. PMP-2
APPROVED:  DATE: 3/28/2025	
SEAL 	
DOCUMENT NOT CONSIDERED FINAL UNLESS ALL SIGNATURES COMPLETED	

RS&H 8521 SIX FORKS ROAD, SUITE 400
RALEIGH, NC 27615
NC FIRM LICENSE No: F-0493



PAVEMENT MARKING DETAIL