


TIP PROJECT: B-5777

CONTRACT: -----

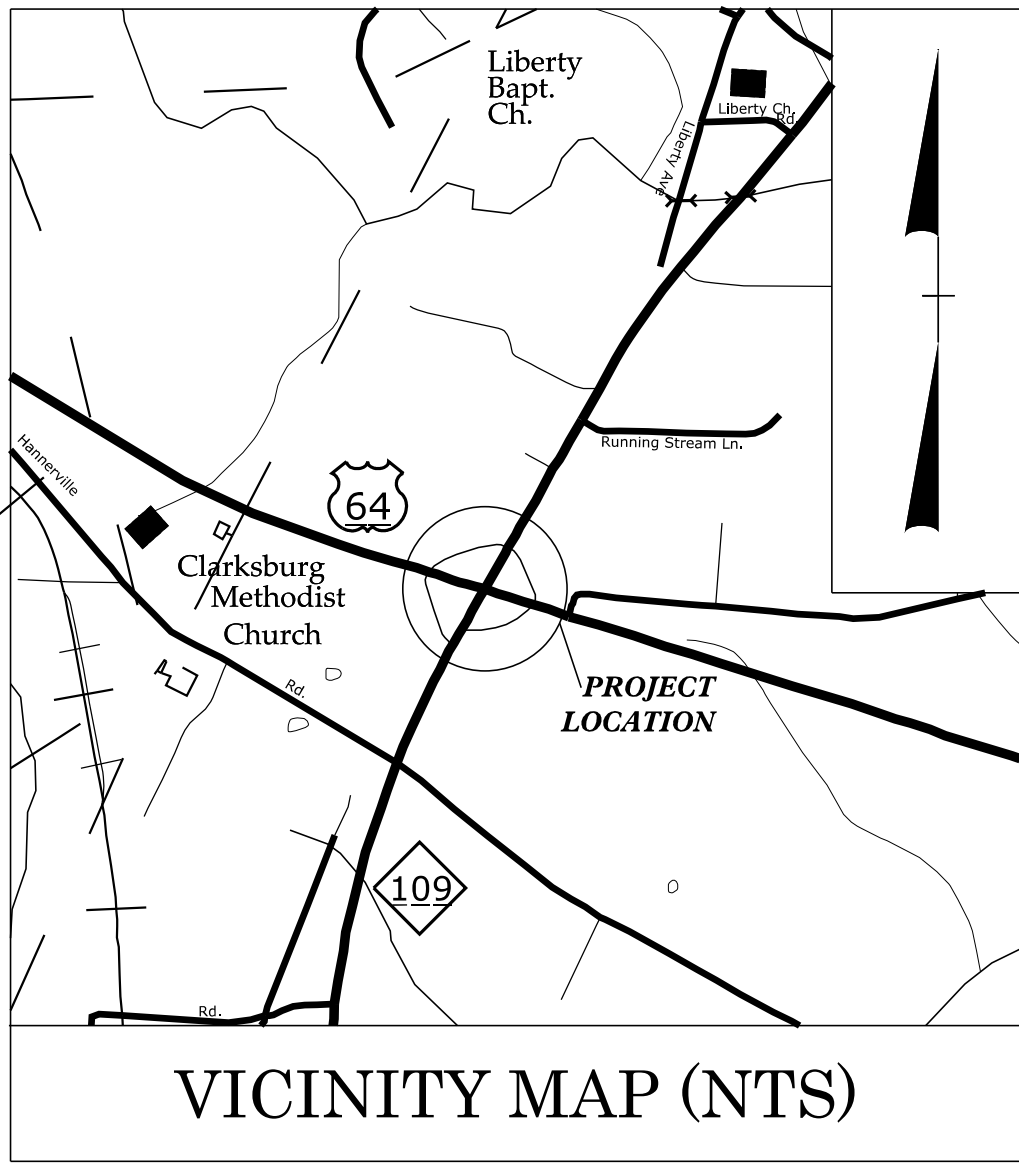

STATE OF NORTH CAROLINA
DIVISION OF HIGHWAYS





UTILITIES BY OTHERS PLANS
DAVIDSON COUNTY

LOCATION: BRIDGE NO. 58 OVER US 64 ON NC 109

TYPE OF WORK: OVERHEAD TRANSMISSION POWER RELOCATION

T.I.P. NO.	SHEET NO.
B-5777	UO1

NOTE:
ALL UTILITY WORK SHOWN ON THIS SHEET WILL BE DONE BY OTHERS.
NO PAYMENT WILL BE MADE TO THE CONTRACTOR FOR UTILITY WORK SHOWN ON THIS SHEET.

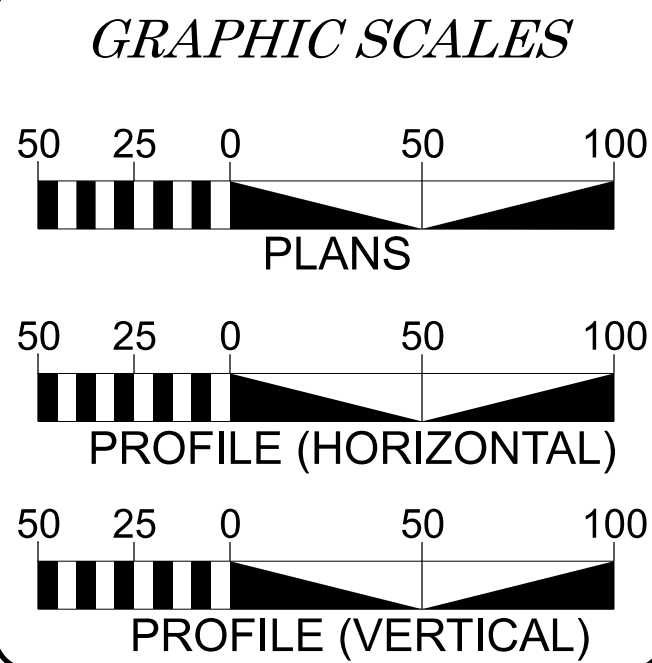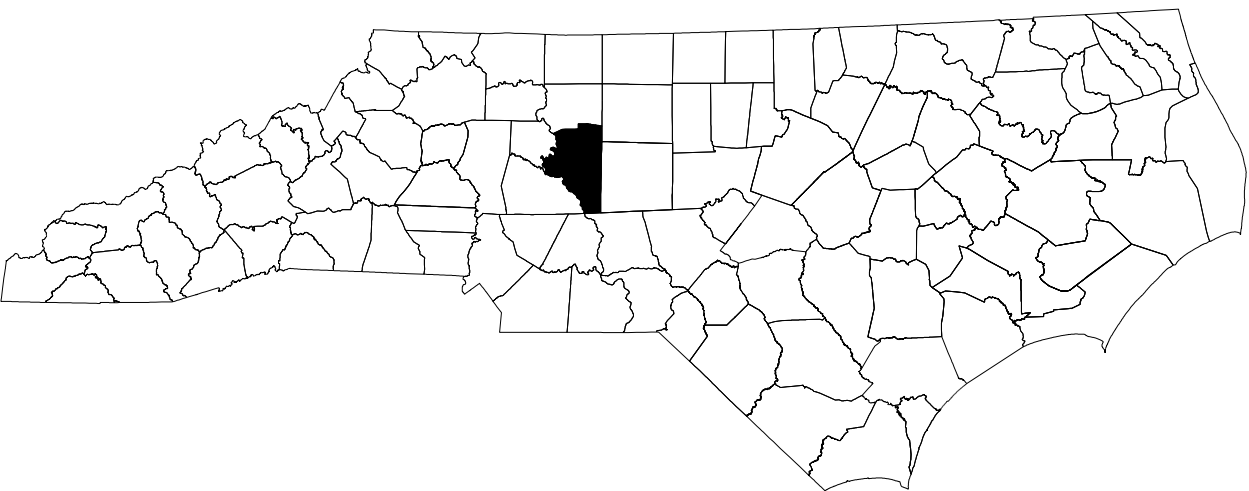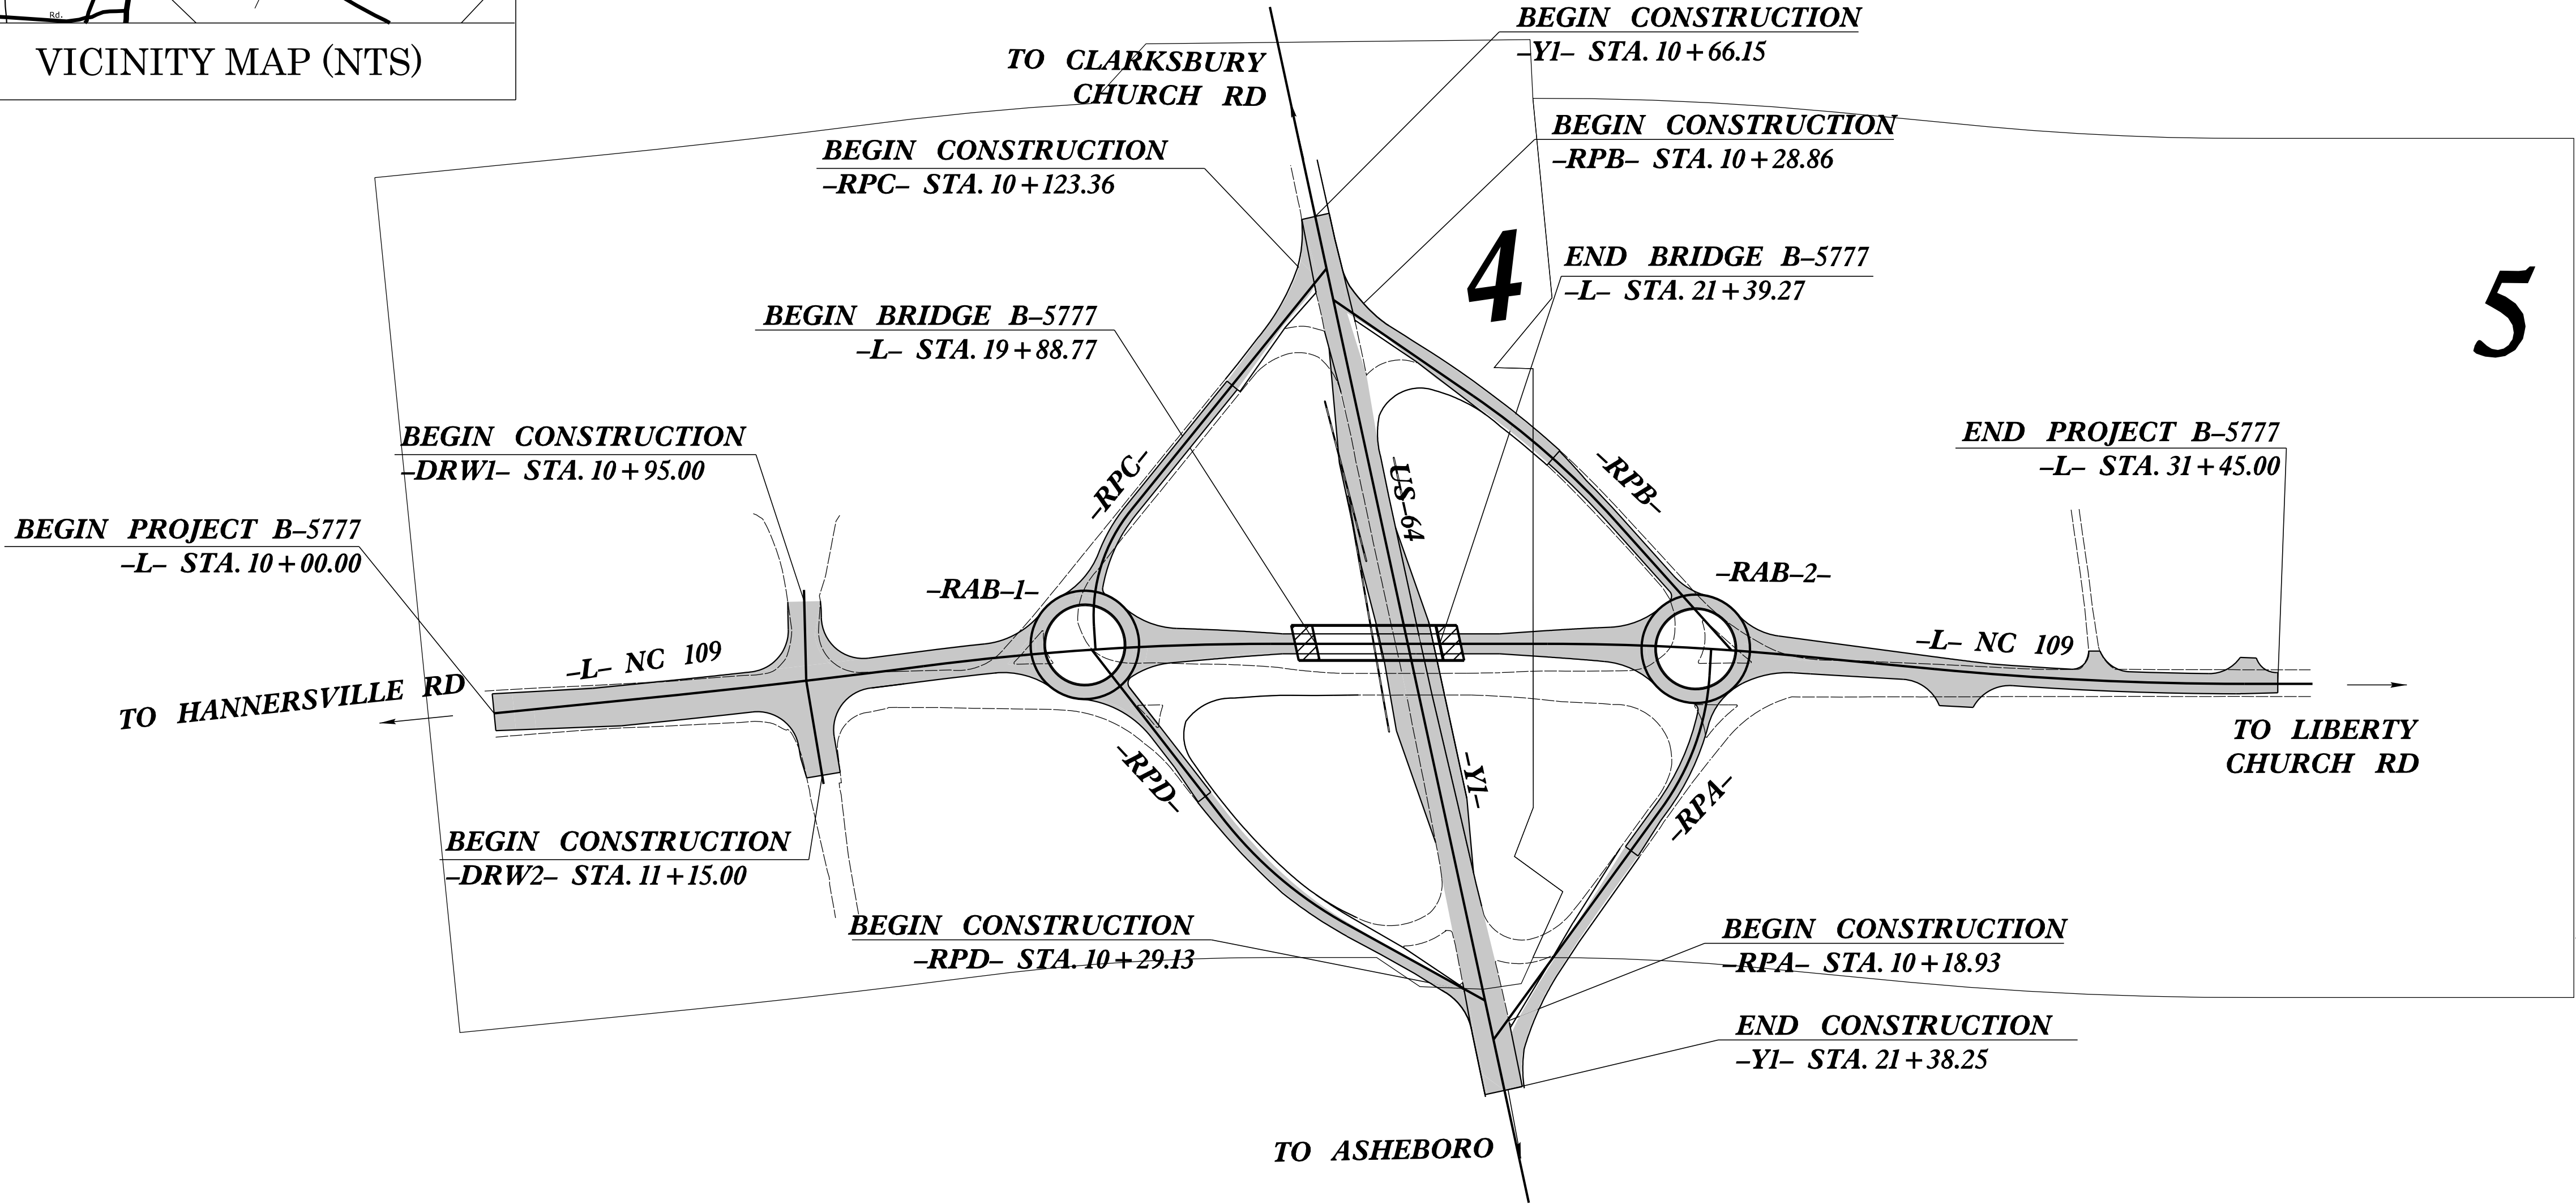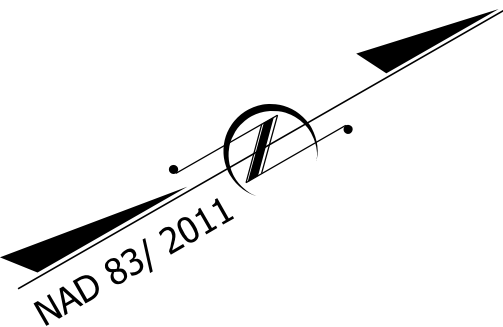

INDEX OF SHEETS	
SHEET NO.:	DESCRIPTION:
UO1	TITLE SHEET
UO4 THRU UO6	UTILITY BY OTHERS SHEETS

UTILITY OWNERS WITH CONFLICTS

(A) POWER - ENERGY UNITED

PREPARED IN THE OFFICE OF

Mead&Hunt

111 E. Hargett Street, Suite 300
Raleigh, North Carolina 27601
919-714-8670 | meadhunt.com
NC License No. F-1235

JENNIFER SMITH-MORTON, PE	SENIOR UTILITY COORDINATOR
ANDREW BRAME, EI	UTILITY COORDINATOR


**DIVISION OF HIGHWAYS
UTILITIES UNIT**

1555 MAIL SERVICES CENTER
RALEIGH, NC 27699-1555
PHONE (919) 707-6690
FAX (919) 250-4151

AMY D. YORK	WESTERN UTILITIES MANAGER
JOSHUA A. MCMAHAN	DIVISION UTILITY ENGINEER
DAYTON C. MARTIN, III	REGIONAL UTILITY COORDINATOR
LOU PORTER	ASSISTANT DIVISION UTILITY ENGINEER

UTILITIES BY OTHERS

THIS SHEET CORRESPONDS TO RDY-5

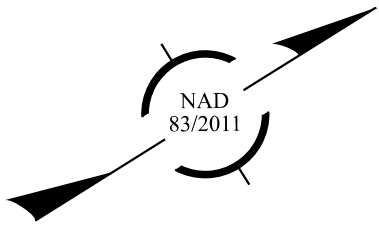

0501 TOP=782.00' INV IN=779.00' INV OUT=779.00'	0505 INV OUT=776.00'
0502 TOP=778.39' INV OUT=775.39'	0506 INV OUT=774.65'
0503 TOP=781.67' INV OUT=778.67'	0507 INV OUT=772.45'
0504 TOP=781.00' INV OUT=778.00'	0508 INV OUT=774.55'

JOHN A. MARTIN
DB 583 PG 881

JOHN A. MARTIN &
NANCY M. WOODS
DB 1330 PG 48

BONNIE B. HENRY
DB 1018 PG 1670


REX OIL CO, INC.
DB 446 PG 242

NOTE: SEE SHEET UO6 FOR THE
ENERGY UNITED RELOCATION PLAN

MATCH LINE -RPB-
STA 12+90.00
SEE SHEET UO4

MATCH LINE -L- STA 22+50.00 SEE SHEET UO4

MATCH LINE -RPA-
STA 10+80.00
SEE SHEET UO4

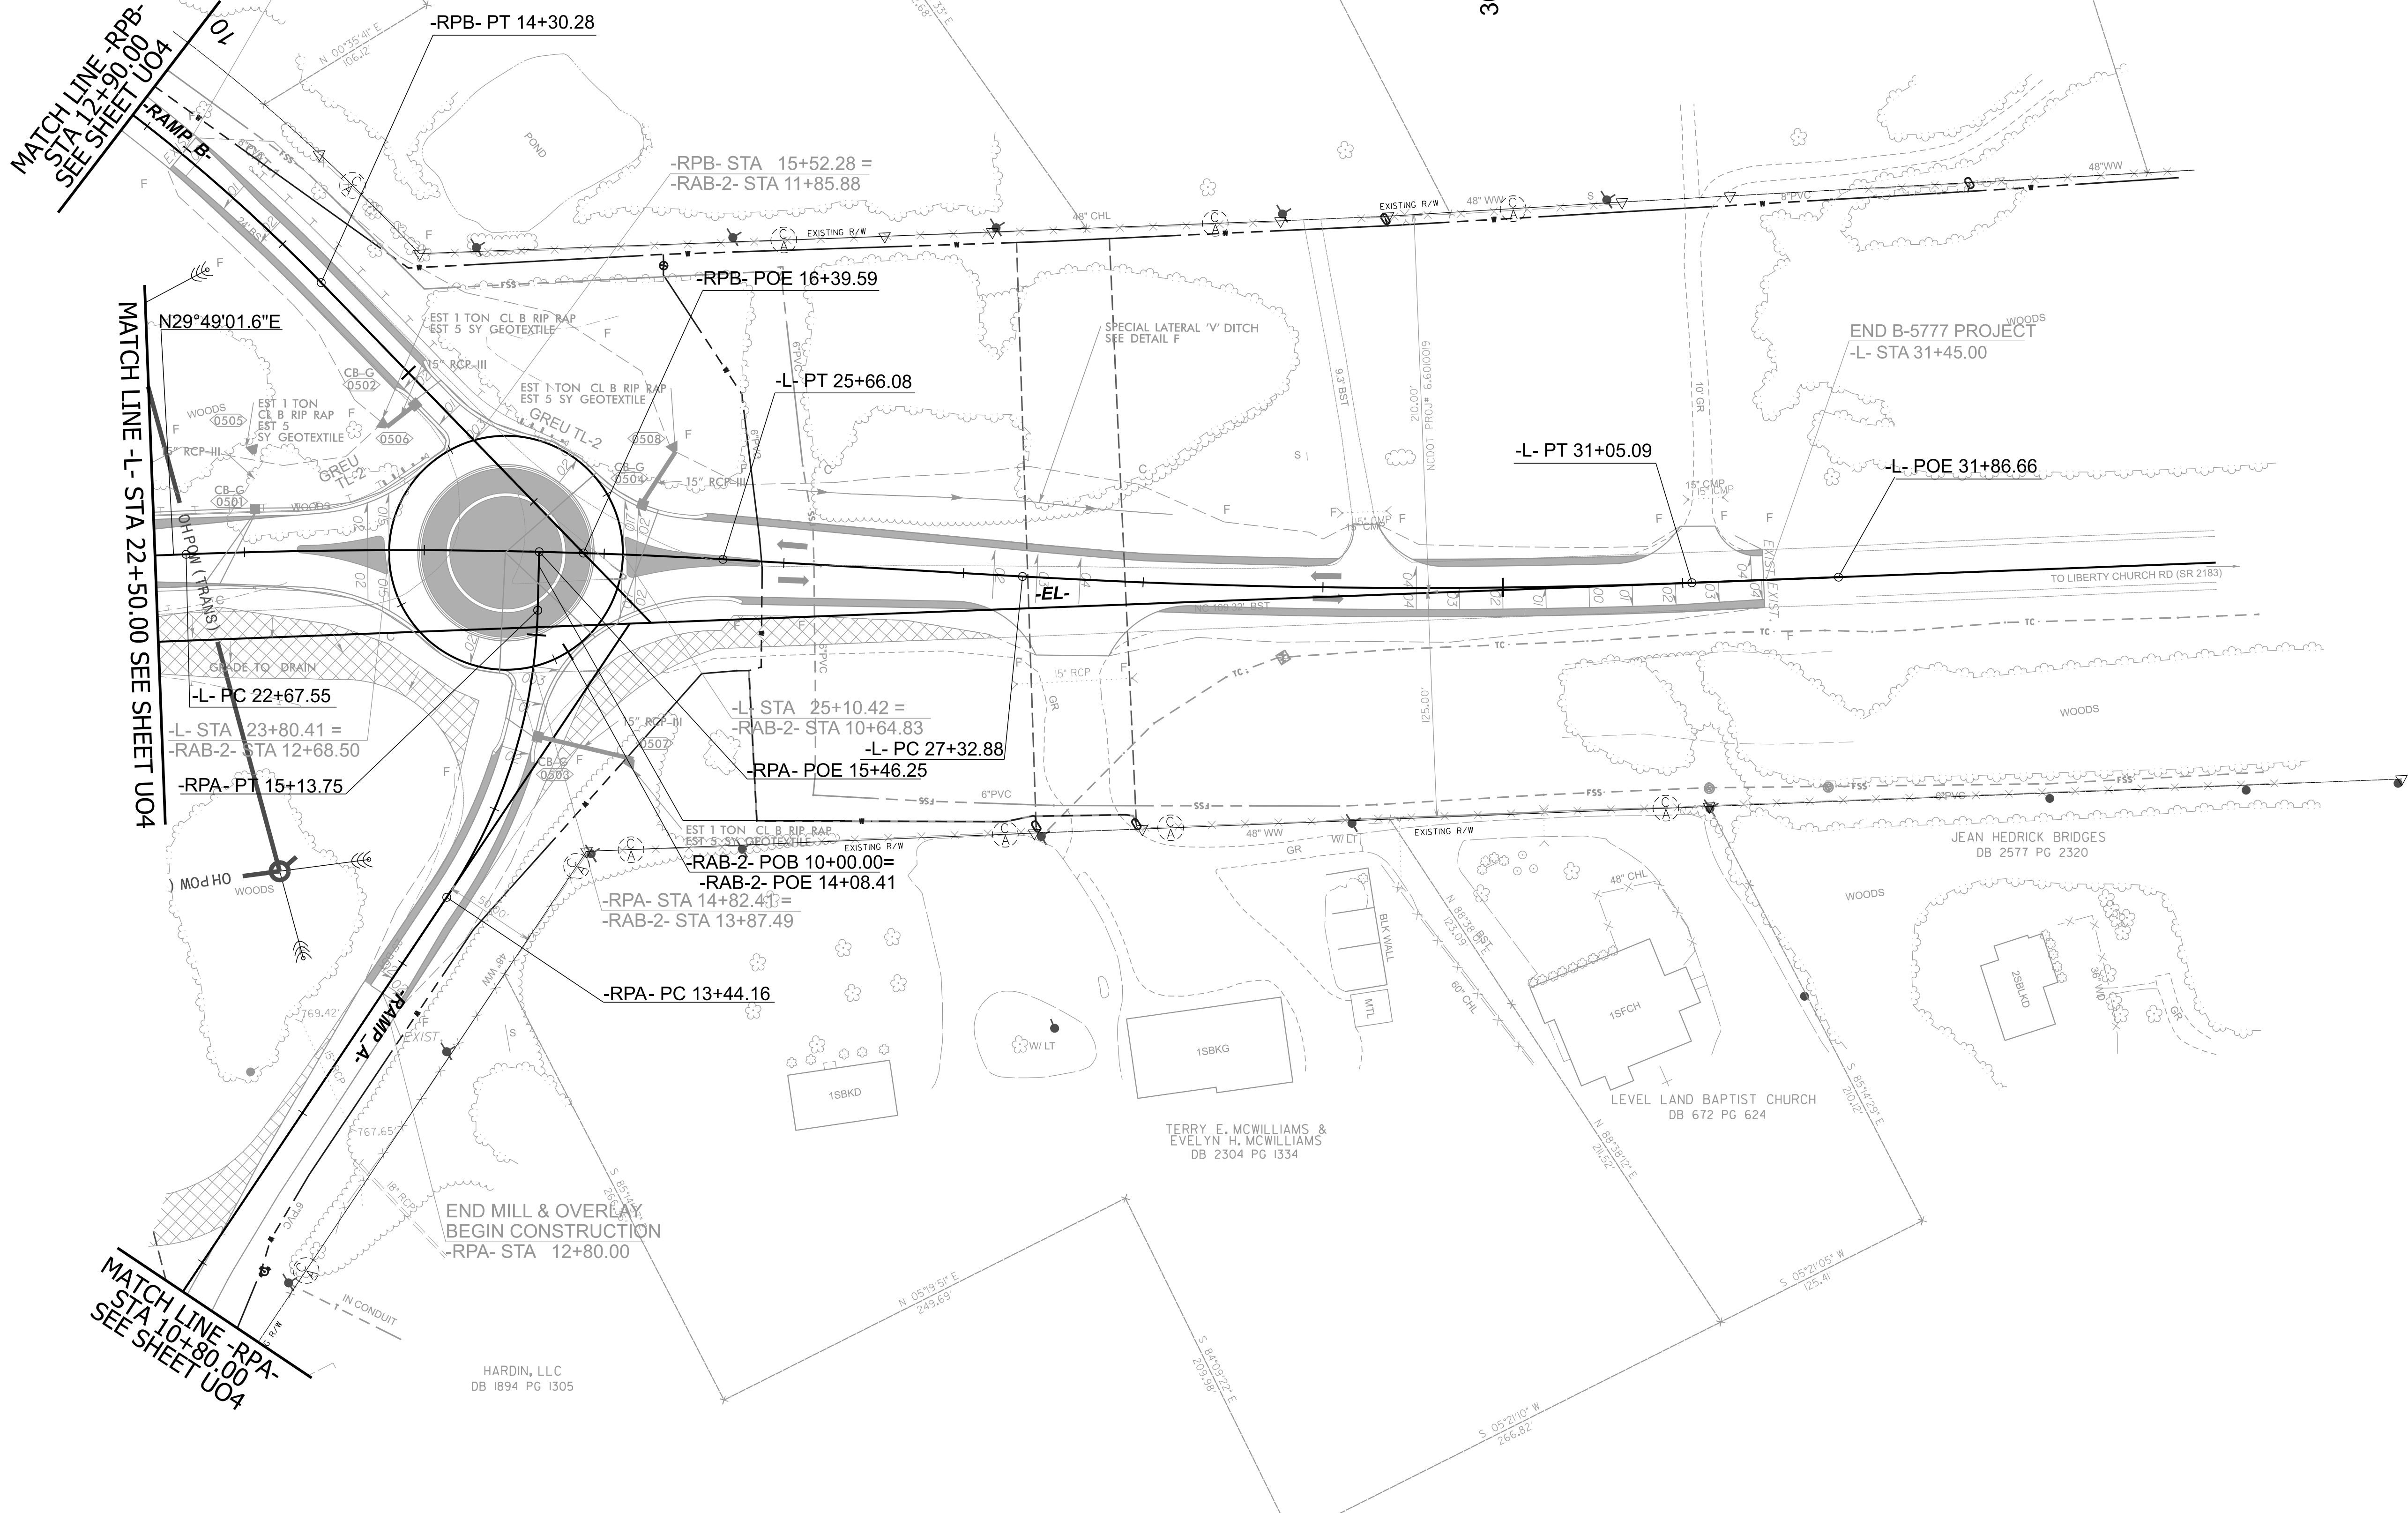

B-5777	
5	UO5
NORTH CAROLINA DEPARTMENT OF TRANSPORTATION DAVIDSON COUNTY	
UTILITY DESIGN UNIT	
UTILITY BY OTHERS PLANS ONLY	
ALL PROPOSED UTILITY WORK SHOWN ON THIS SHEET WILL BE DONE BY OTHERS. NO PAYMENT WILL BE MADE TO THE CONTRACTOR FOR UTILITY WORK SHOWN ON THIS SHEET.	
DESIGNED BY: ENERGY UNITED	
DRAWN BY: ANDREW BRAME	
CHECKED BY: JENNIFER SMITH-MORTON	
APPROVED BY:	
REVISED:	
MEAD & HUNT INC.	
PHONE: (919)-714-8870	

Mead&Hunt
111 E. Hargett Street, Suite 300
Raleigh, North Carolina 27601
919-714-8870 | meadhunt.com
NC License No. F-1235

REVISIONS

EDINOS

