



I, MICHAEL L. MOTSINGER, PLS, CERTIFY THAT THE RIGHT OF WAY AND PERMANENT EASEMENT MONUMENTATION FOR THIS PROJECT SHOWN HEREIN WAS COMPLETED UNDER MY DIRECT AND RESPONSIBLE CHARGE FROM AN ACTUAL SURVEY MADE UNDER MY SUPERVISION; THAT ALL HORIZONTAL CLOSURES HAD A MINIMUM RATIO OF PRECISION OF 1:10,000 (CLASS A). FIELD WORK WAS PERFORMED FROM MAY 2024 TO JUNE 2024, AND ALL COORDINATES ARE BASED ON NAD83/NA 2011; THAT THIS SURVEY WAS PERFORMED TO MEET THE REQUIREMENTS OF 21NCAC 56.1600 AS APPLICABLE.

THIS 27TH DAY OF FEBRUARY ,2025.

DocuSigned by:
Michael L. Motsinger
F0B6FE70E23C40E
PROFESSIONAL LAND SURVEYOR L-3877

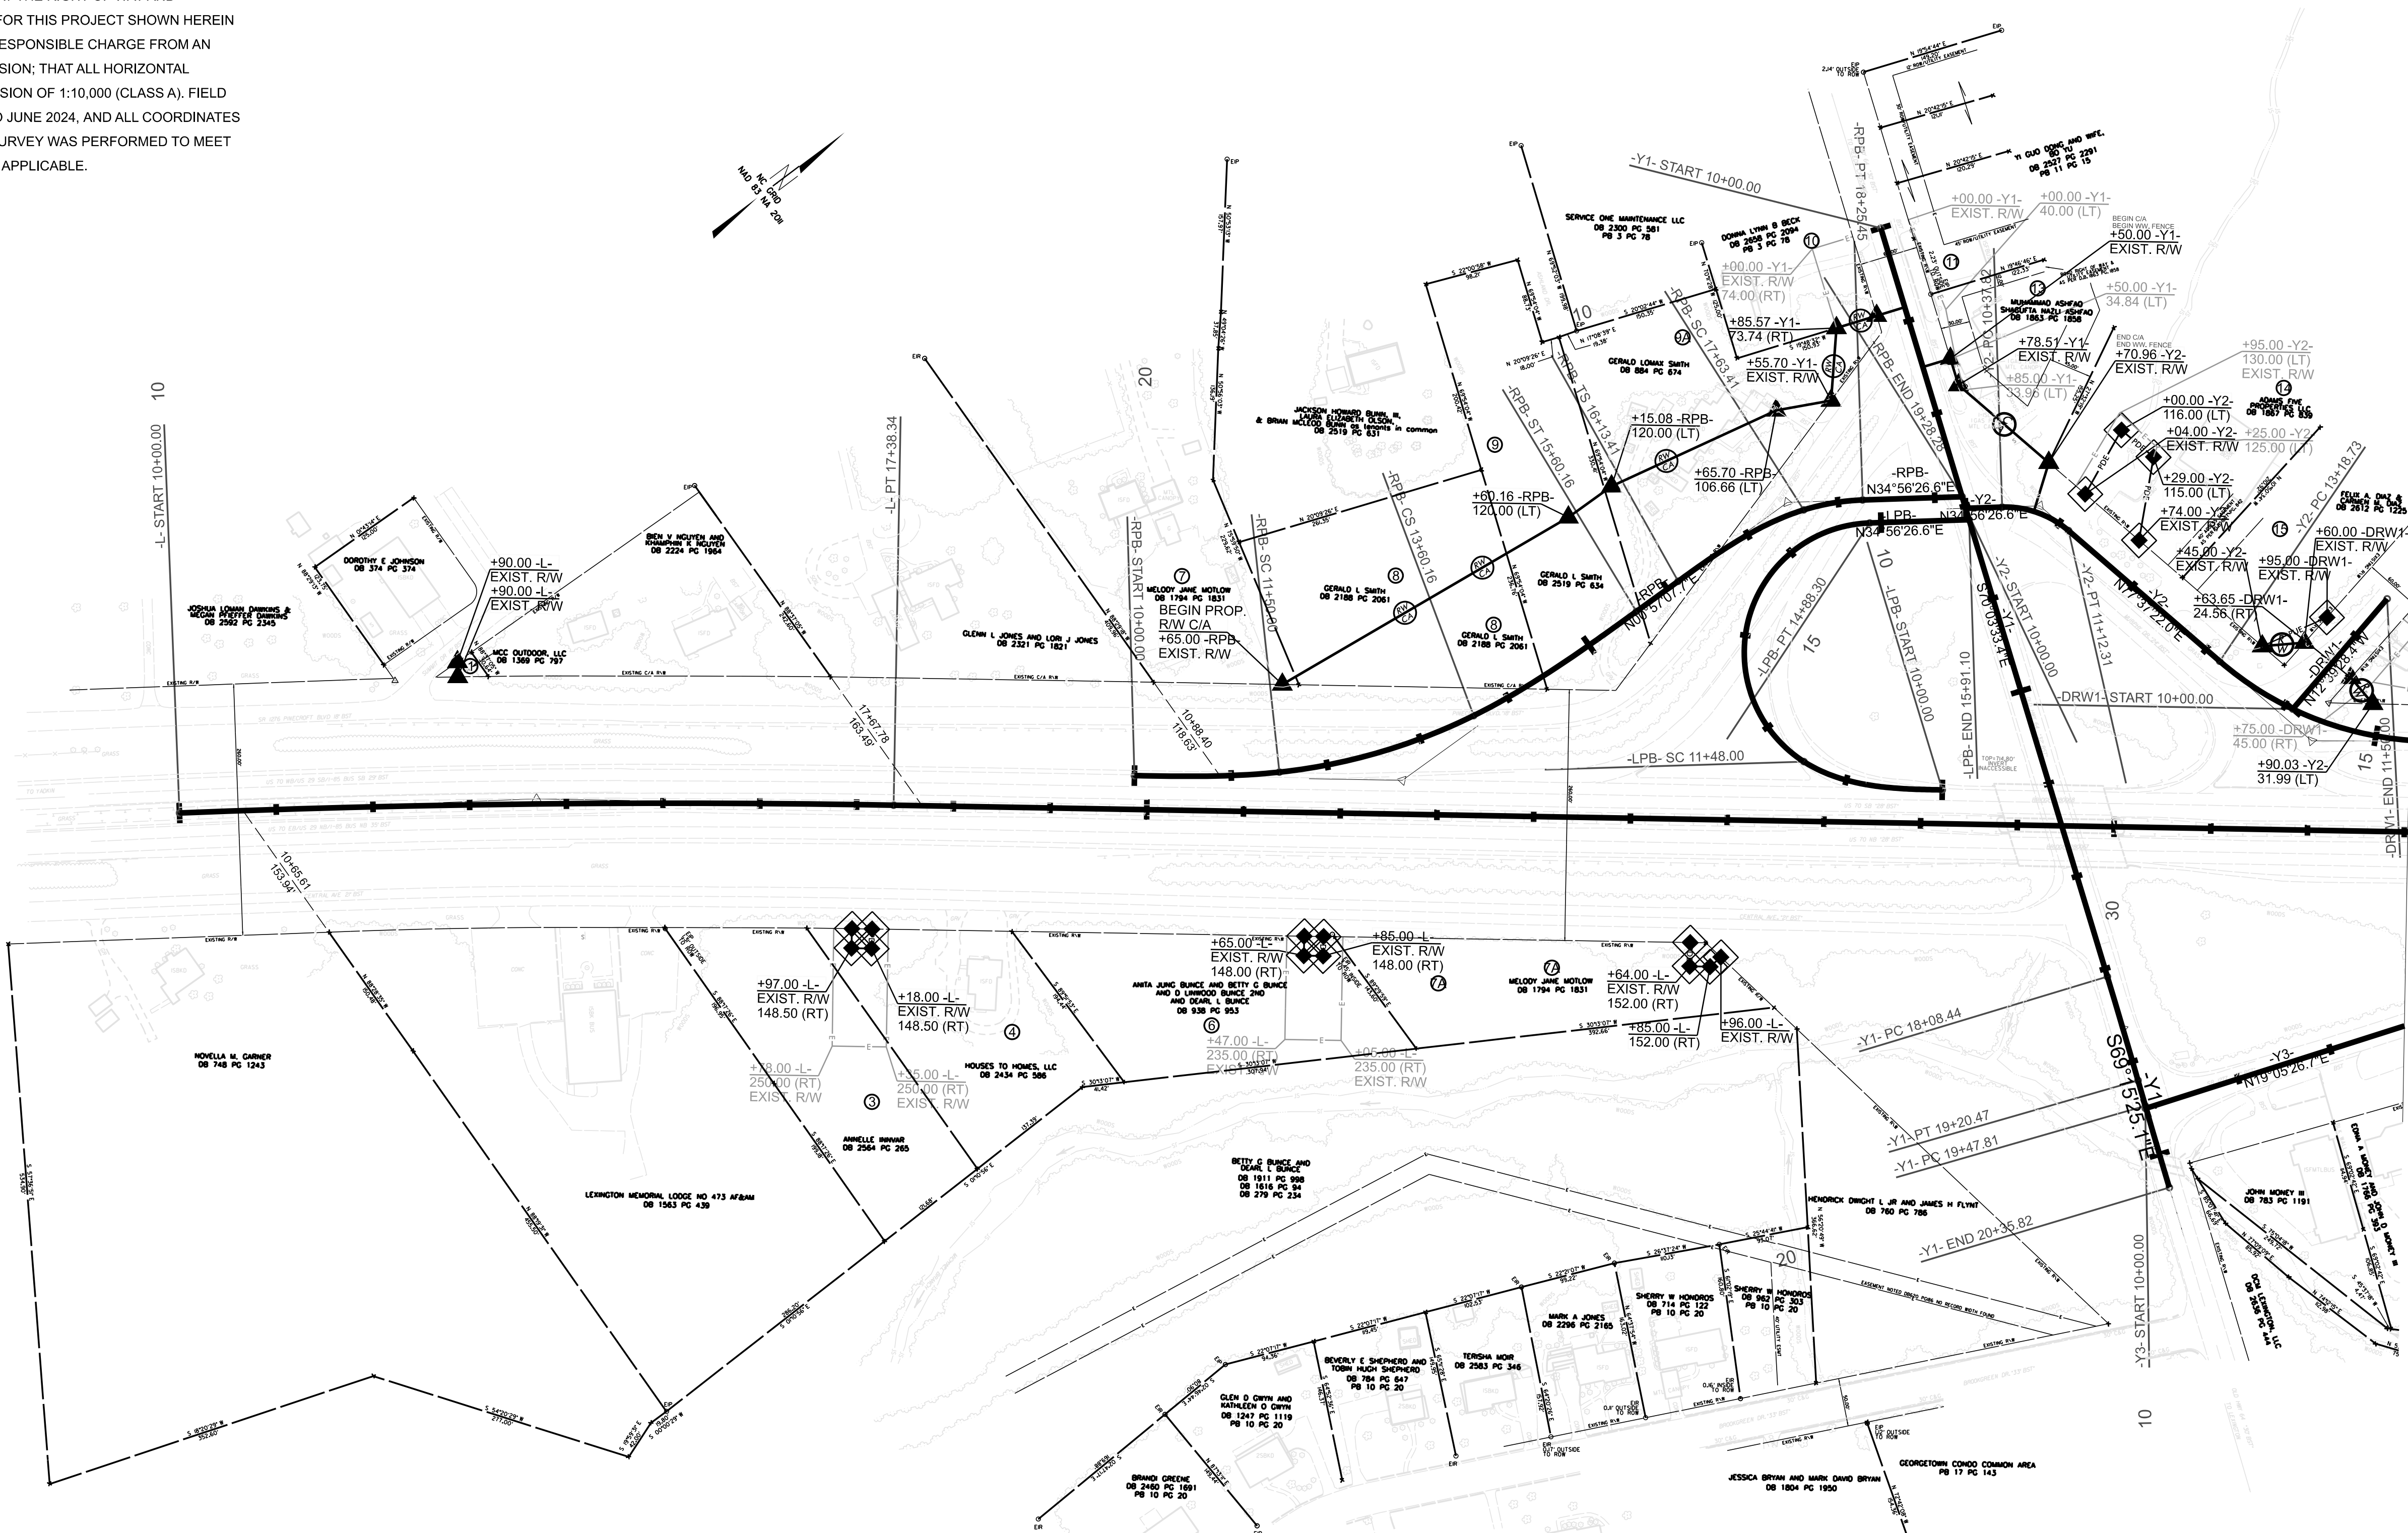

SCS DATA -L- Pls 10+00.00 s = 00°00'00.0" (RT) Tscs = 0.00	CUR DATA -L- Plc 13+69.27 Δc = 03°16'11.9" (RT) D = 00°26'34.4" Lc = 738.34 Tc = 369.27 R = 12.937 SE = 0.000	SCS DATA -RPB- Pls 10+00.00 Asc = 00°00'00.0" (LT) Tscs = 0.00	SPI DATA -RPB- Pls 11+00.00 9s = 07°10'26.1" Ls = 150 LT = 100.08 ST = 50.07	CUR DATA -RPB- Plc 12+56.17 Δc = 20°06'08.5" (LT) D = 09°33'54.9" Lc = 210.16 Tc = 106.17 R = 599 SE = 0.000	SPI DATA -RPB- Pls 14+27.00 9s = 09°33'54.9" Ls = 200 LT = 133.53 ST = 66.84	SPI DATA -RPB- Pls 17+13.97 9s = 18°36'09.1" Ls = 150 LT = 100.56 ST = 50.51	CUR DATA -RPB- Plc 17+94.62 Δc = 15°23'09.8" (RT) D = 24°48'12.1" Lc = 62.03 Tc = 31.20 R = 231 SE = 0.000	SCS DATA -L-PB- Pls 10+00.00 Asc = 00°00'00.0" (RT) Tscs = 0.00	SPI DATA -L-PB- Pls 11+00.29 9s = 31°38'27.4" Ls = 148 LT = 100.29 ST = 50.81	CUR DATA -L-PB- Plc 15+79.63 Δc = 145°30'22.0" (RT) D = 42°45'29.0" Lc = 340.30 Tc = 431.63 R = 134 SE = 0.000	CUR DATA -Y1- Plc 18+64.46 Δc = 00°48'08.3" (RT) D = 00°42'58.3" Lc = 112.02 Tc = 56.01 R = 8,000 SE = 0.000	CUR DATA -Y1- Plc 19+91.81 Δc = 00°37'49.2" (LT) D = 00°42'58.3" Lc = 88.01 Tc = 44.01 R = 8,000 SE = 0.000	CUR DATA -Y2- Plc 10+76.89 Δc = 42°40'56.4" (RT) D = 57°17'44.8" Lc = 74.49 Tc = 39.07 R = 100 SE = 0.000	CUR DATA -Y2- Plc 14+44.36 Δc = 40°37'05.0" (LT) D = 16°51'06.1" Lc = 241.03 Tc = 125.83 R = 340 SE = 0.000
---	--	---	---	---	---	---	---	--	--	---	---	--	--	--

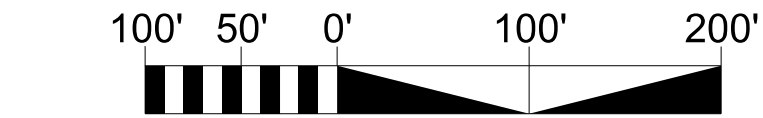

NOTES:

1. IF FURTHER INFORMATION REGARDING PROJECT CONTROL IS NEEDED, PLEASE CONTACT THE LOCATION AND SURVEYS UNIT.

BR-0015

R/W04

NORTH CAROLINA
DEPARTMENT
OF TRANSPORTATION

PROFESSIONAL LAND
SURVEYOR

DOCUMENT NOT CONSIDERED
FINAL UNLESS ALL SIGNATURES
ARE COMPLETED

2024 STANDARD
SPECIFICATIONS

TIP PROJECT: BR-0015
County: DAVIDSON

PREPARED FOR

LOCATION AND SURVEYS UNIT

PREPARED BY
LOCATION AND SURVEYS
DIVISION 9
WINSTON-SALEM, NC
27105