

19-FEB-2025 14:28
Projects/North Carolina/42022009_BR0015/BR0015/Roadside Environmental/Erosion Control/EC_TITLE Characterized

Roadway Standard Drawings

The following roadway english standards as appear in "Roadway Standard Drawings"- Roadway Design Unit - N. C. Department of Transportation - Raleigh, N. C., dated January 2024 and the latest revision thereto are applicable to this project and by reference hereby are considered a part of these plans.

**LOCATION: BRIDGE 280067 AND 280068 REPLACEMTNS ON US 29/US70.
NB & SB OVER SR 1192 (W. 5TH AVE.)**

END PROJECT
BR-0015 -L-
STA 49+50.00

See Sheet 1A For Index of Sheets

HWY US 52

SR 1227

FOREST HILL RD

LEXINGTON CITY LIMITS

HWY US 64

SERVICE RD SR 1226

SR 1228

MURPHY DR

SR 1229

US 70 / SR 1228 BUS

NATIONAL BLVD

SR 1227

SR 1192

W 8TH AVE

LEXINGTON

SR 1226

ASHLAND DR

SR 1270

SUNMIT DR

SR 1346

GLOVERDALE RD

SR 1344

ARDEN RD

SR 1228

PINKNEY CRT BLVD

US 70 / SR 1228 BUS

MICHAEL BRANCH

END PROJECT

BEGIN PROJECT


OLD HWY 64

SR 1227

PONSETT HILL RD

LEXINGTON CITY LIMITS

VICINITY MAP (NTS)

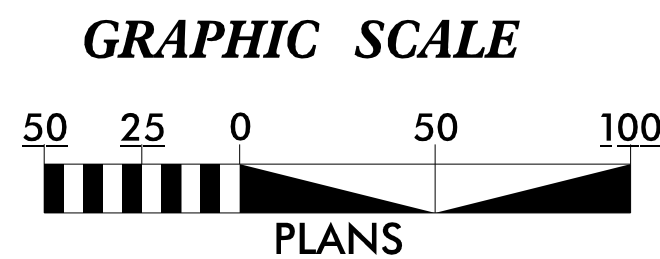

KCA
KISINGER CAMPO
& ASSOCIATES

NC FIRM LICENSE No: C-1506
301 Fayetteville St.,
Suite 1500
Raleigh, NC 27601
(919)882-7839

Designed by:

CODY HARWARD, EI **4600**
NAME LEVEL III CERTIFICATION NO.