


8/17/99

3/27/2025
c:\pwworking\hmm\rail-transat\jor-66165\ad0178164\u5899_rdy_2B-1.dgn
iso-jordan

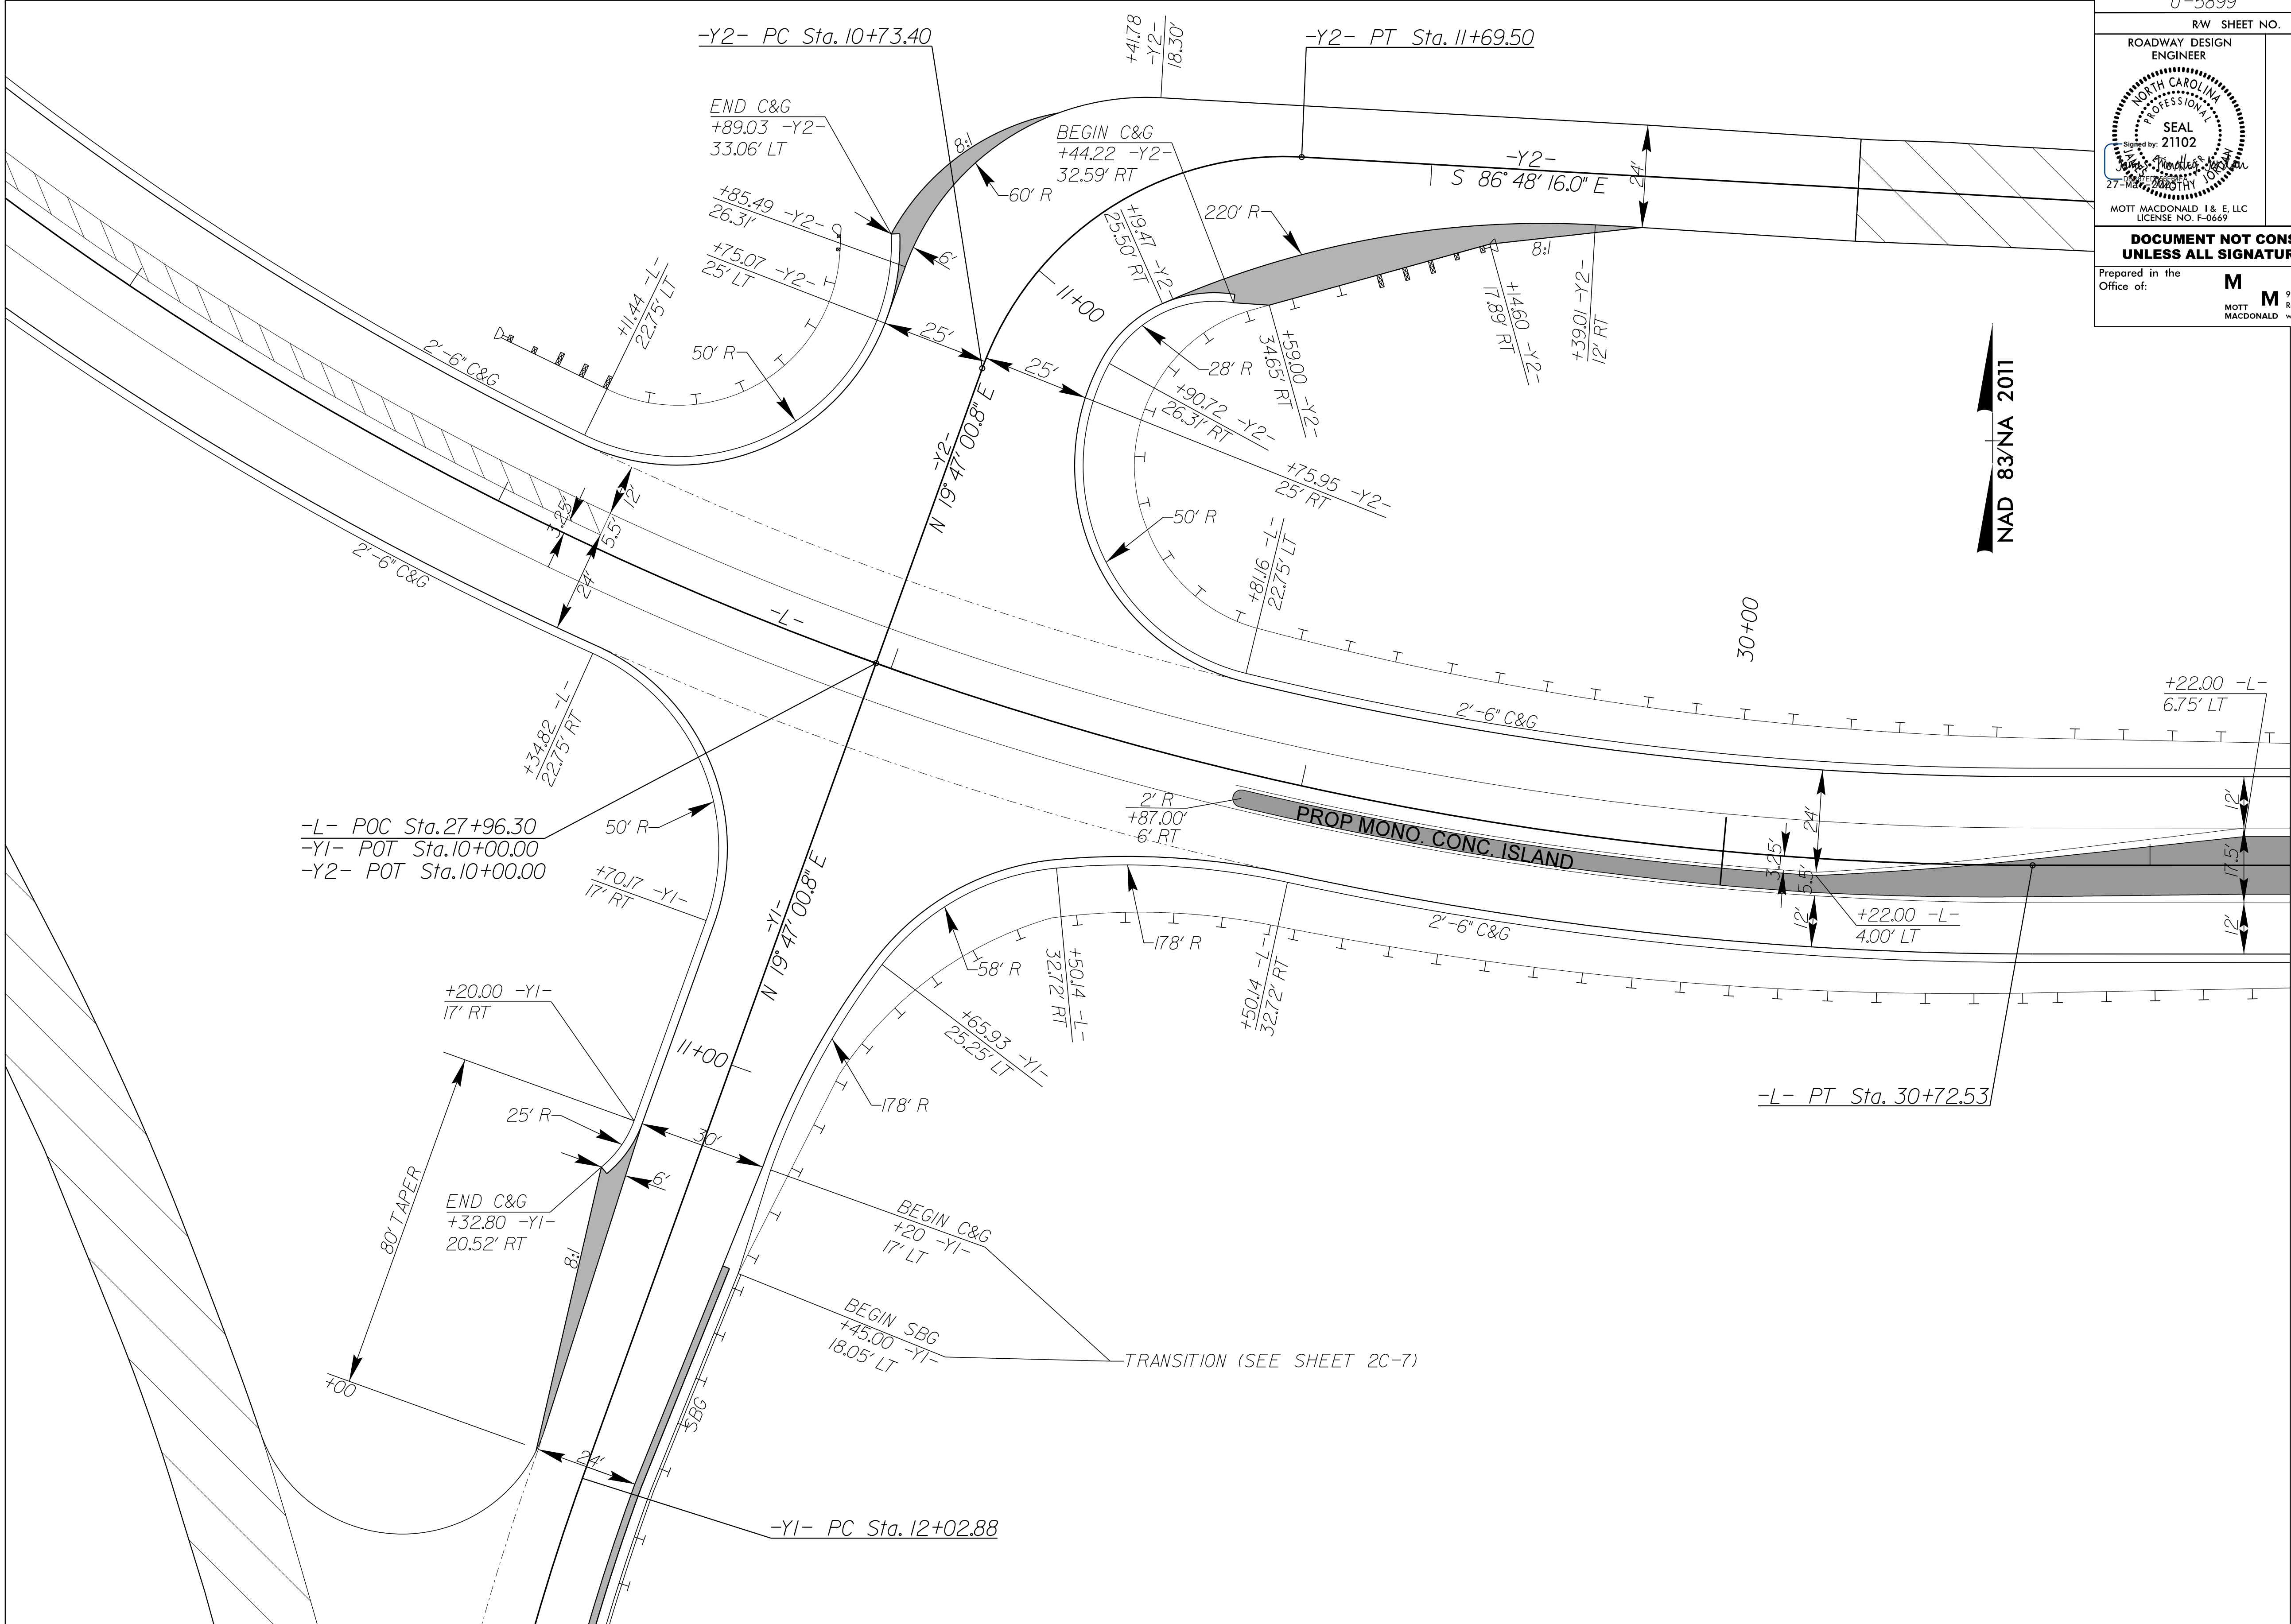

PROJECT REFERENCE NO. <i>U-5899</i>		SHEET NO. <i>2B-1</i>	
RW SHEET NO.			
ROADWAY DESIGN ENGINEER			
MOTT MACDONALD I & E, LLC LICENSE NO. F-9669			
DOCUMENT NOT CONSIDERED FINAL UNLESS ALL SIGNATURES COMPLETED			
Prepared in the Office of:			
M MOTT MACDONALD		930 Main Campus Drive Raleigh, NC 27606 www.mottmac.com/americas	

INTERSECTION DETAIL
-L- /-Y1- /-Y2-
FOR PLAN SEE SHEET 5

