




8/17/99

3/27/2025
c:\pwworking\hmm\raill-transat\jor-66165\ad0178164\45899_r.dwg, 2B-2.dgn
iso-jordan

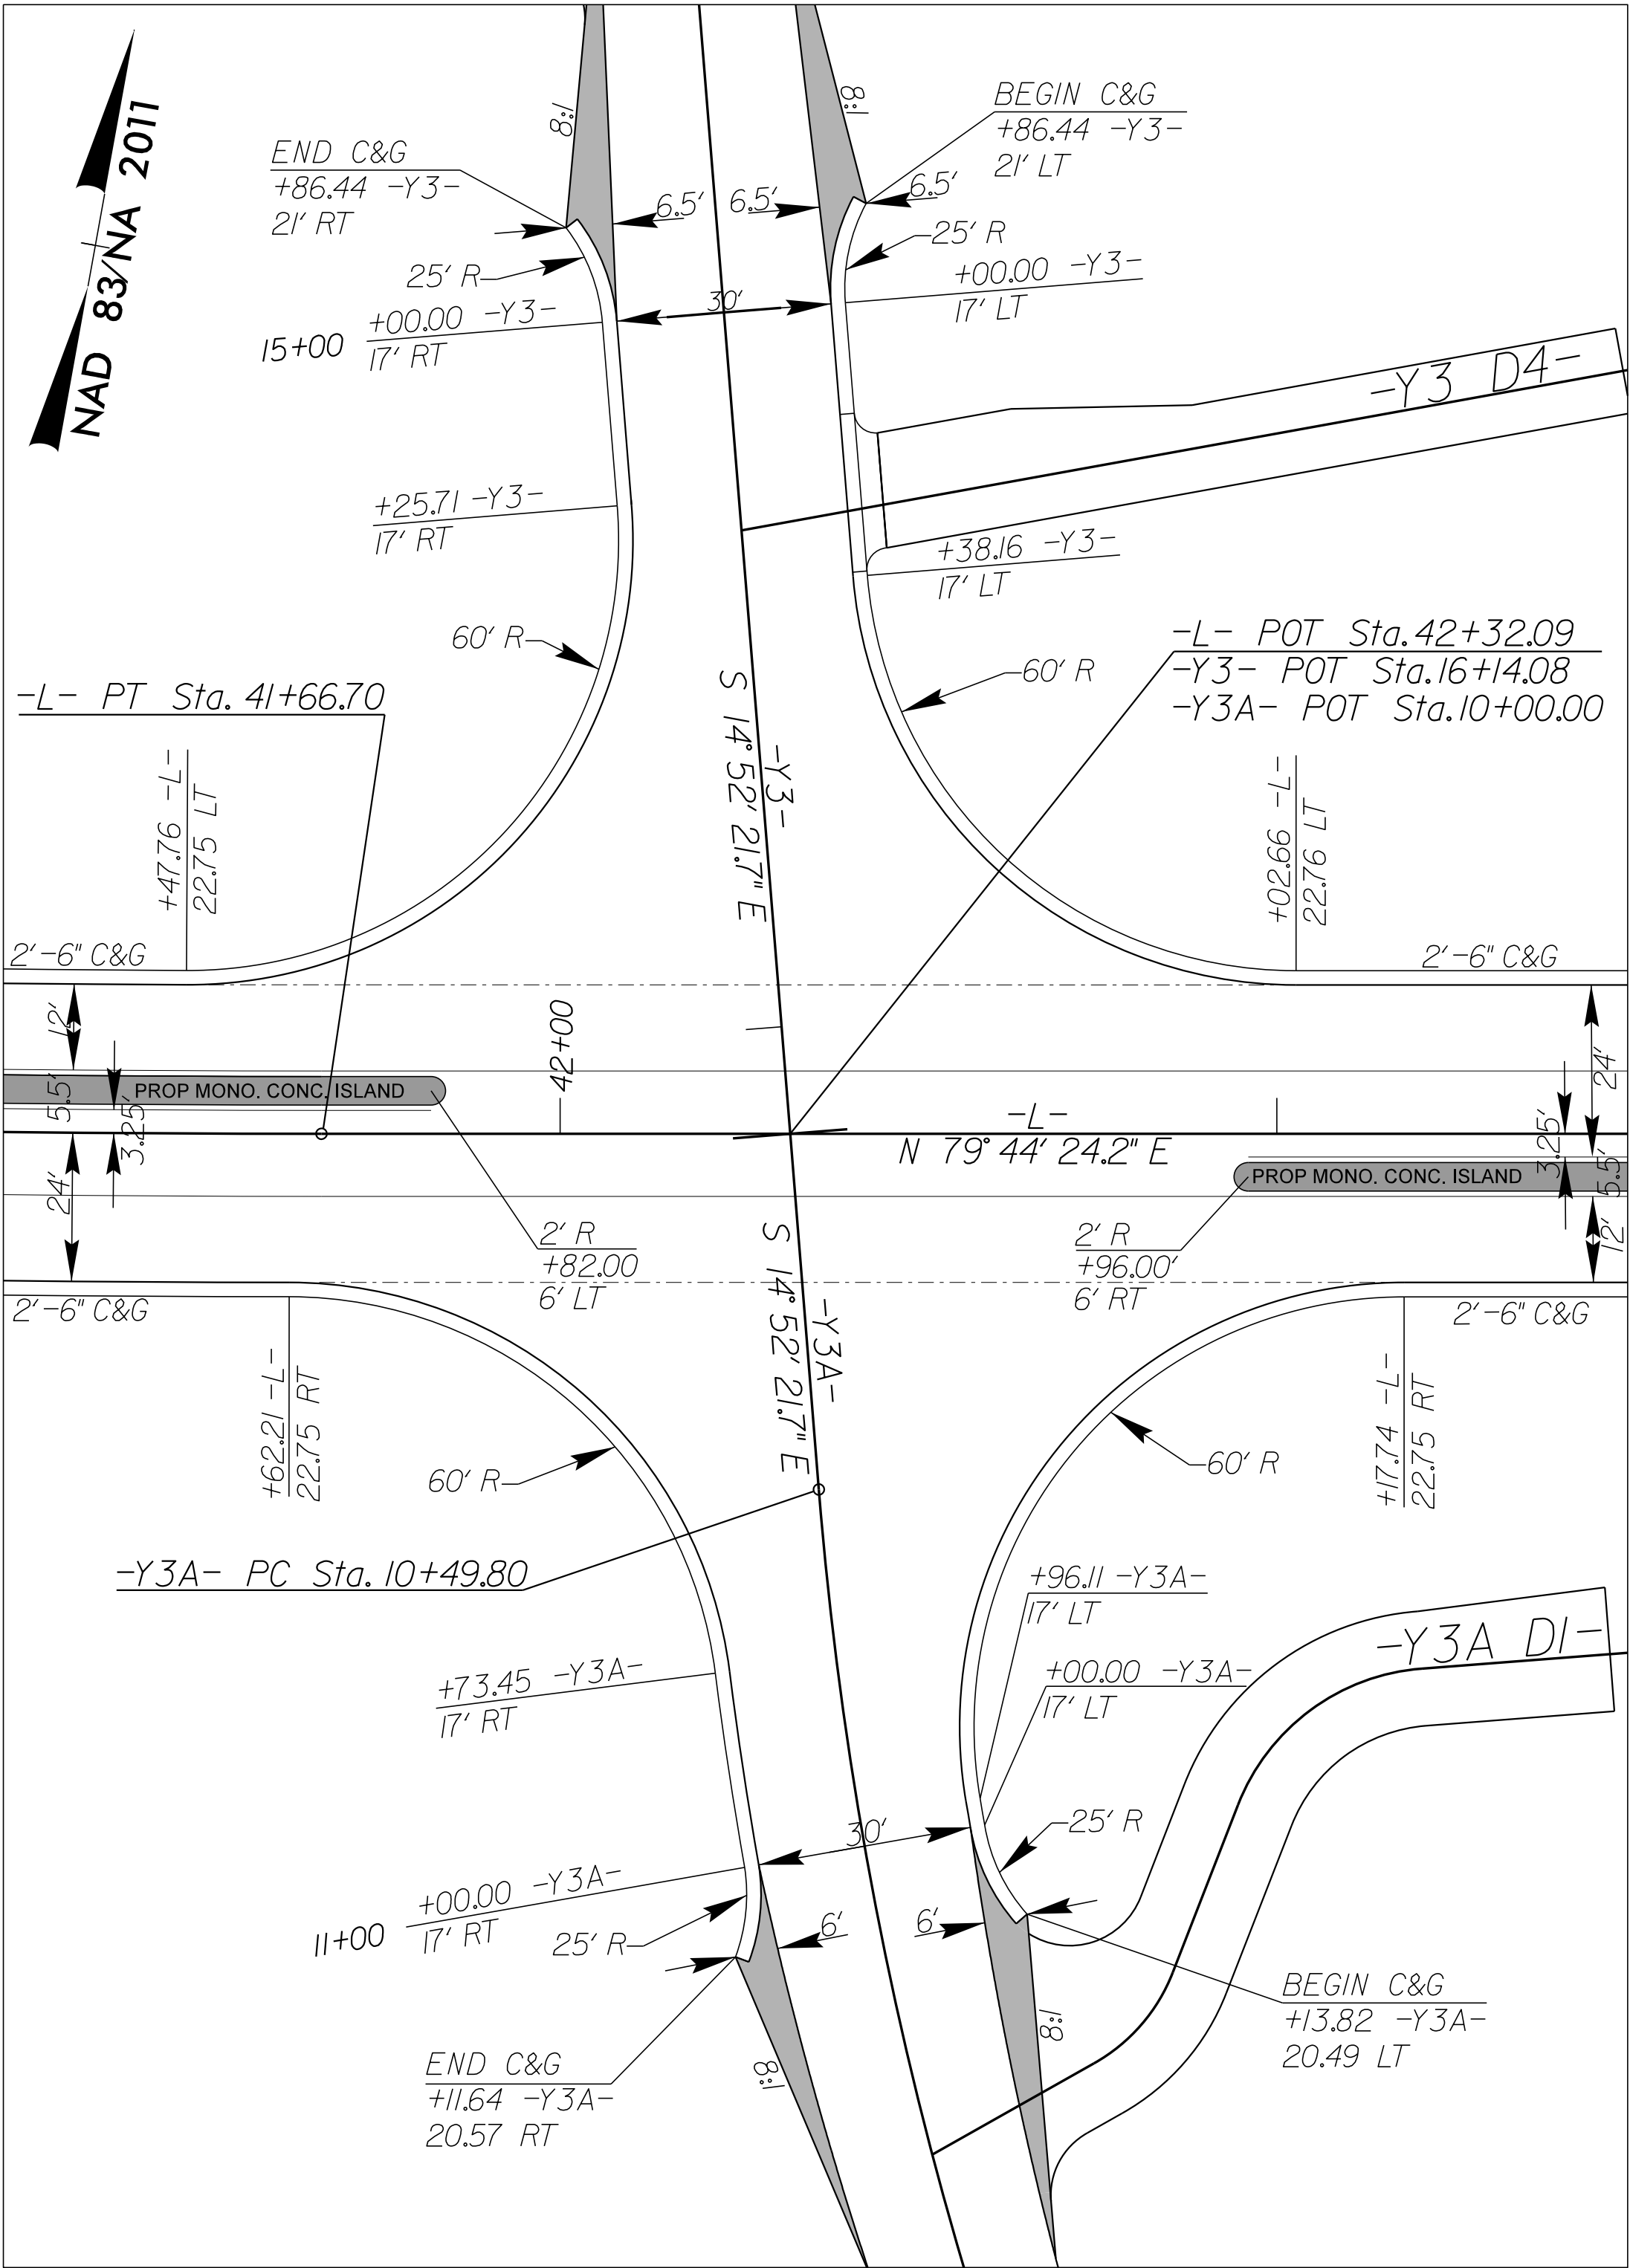

INTERSECTION DETAIL


-L- / -Y3- / -Y3A-
FOR PLAN SEE SHEET NO. 6

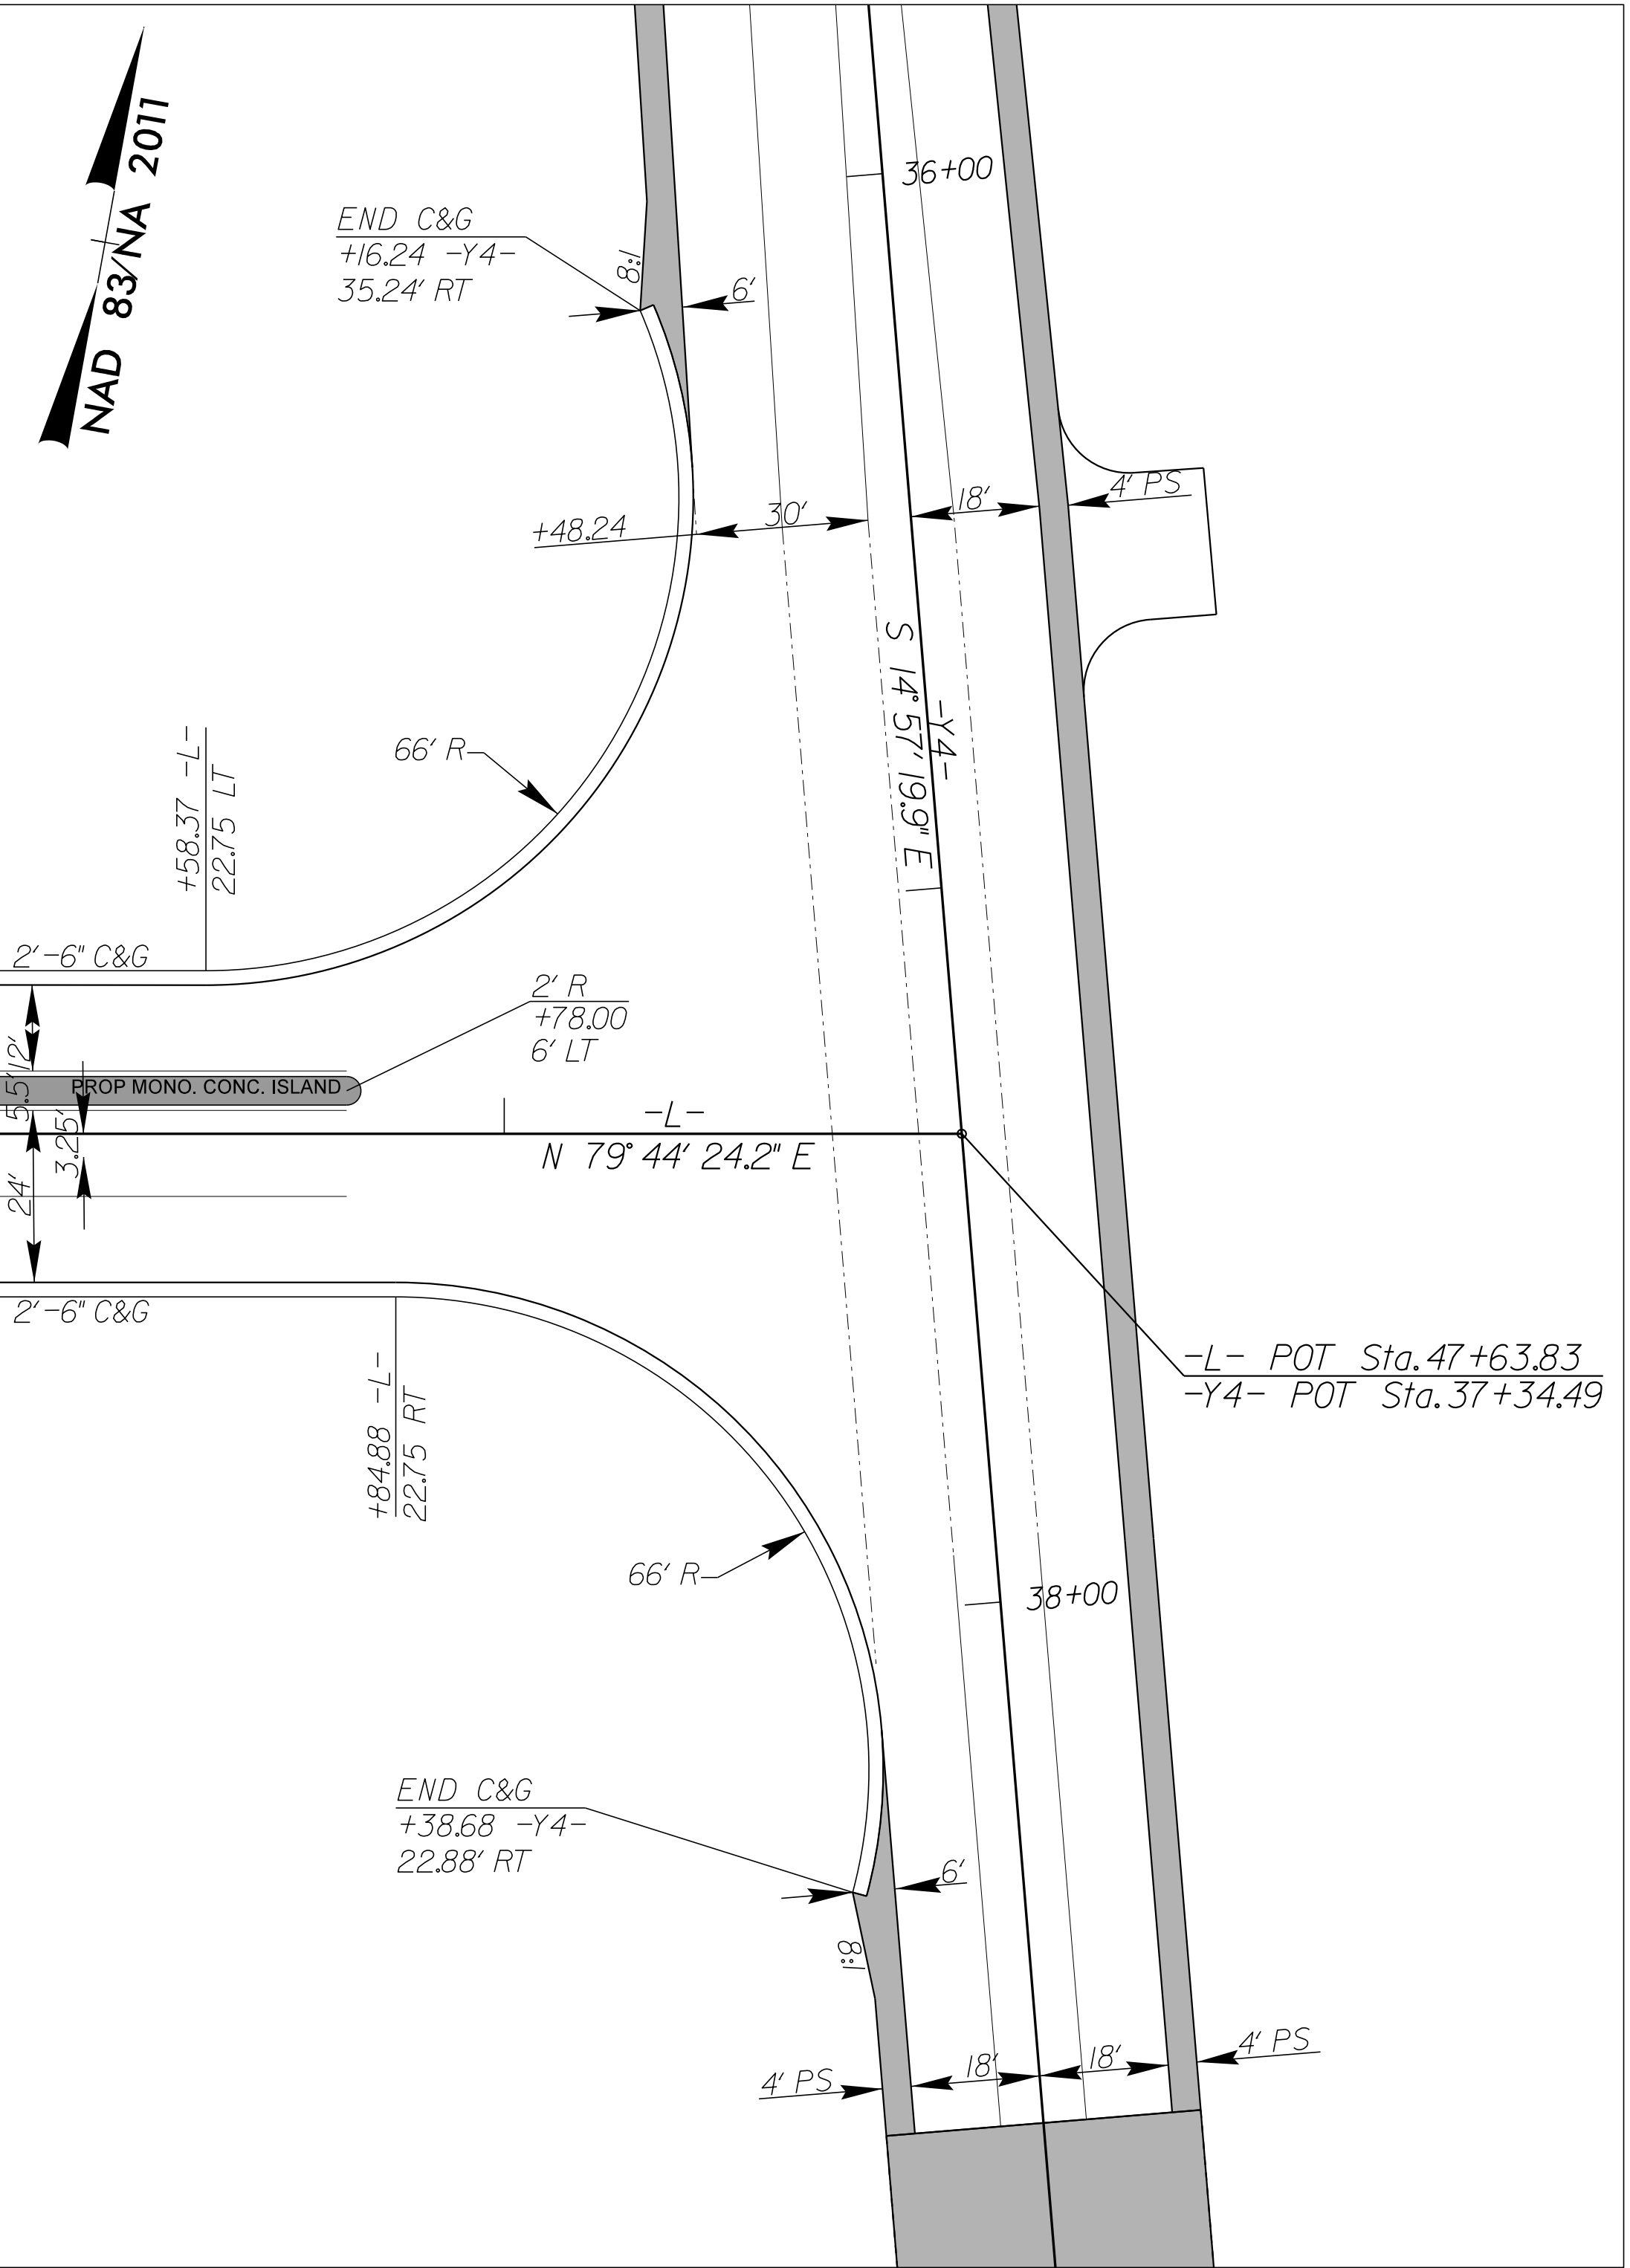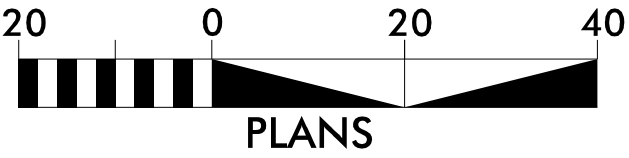

INTERSECTION DETAIL

-L- / -Y4-
FOR PLAN SEE SHEET NO. 6

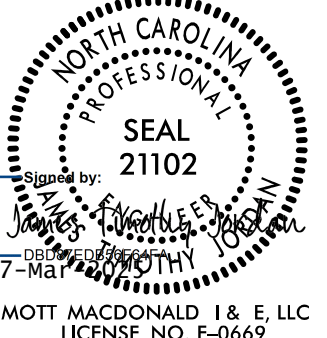

PROJECT REFERENCE NO.	SHEET NO.
U-5899	2B-2
RW SHEET NO.	
ROADWAY DESIGN ENGINEER	
	
DOCUMENT NOT CONSIDERED FINAL UNLESS ALL SIGNATURES COMPLETED	
Prepared in the Office of:	M MOTT MACDONALD
	930 Main Campus Drive Raleigh, NC 27606 www.mottmac.com/americas