



FOR PLAN SEE SHEET NO. 5

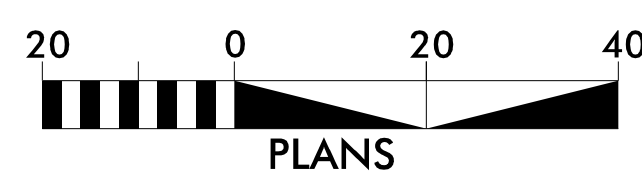

NAD 83/NA 2011

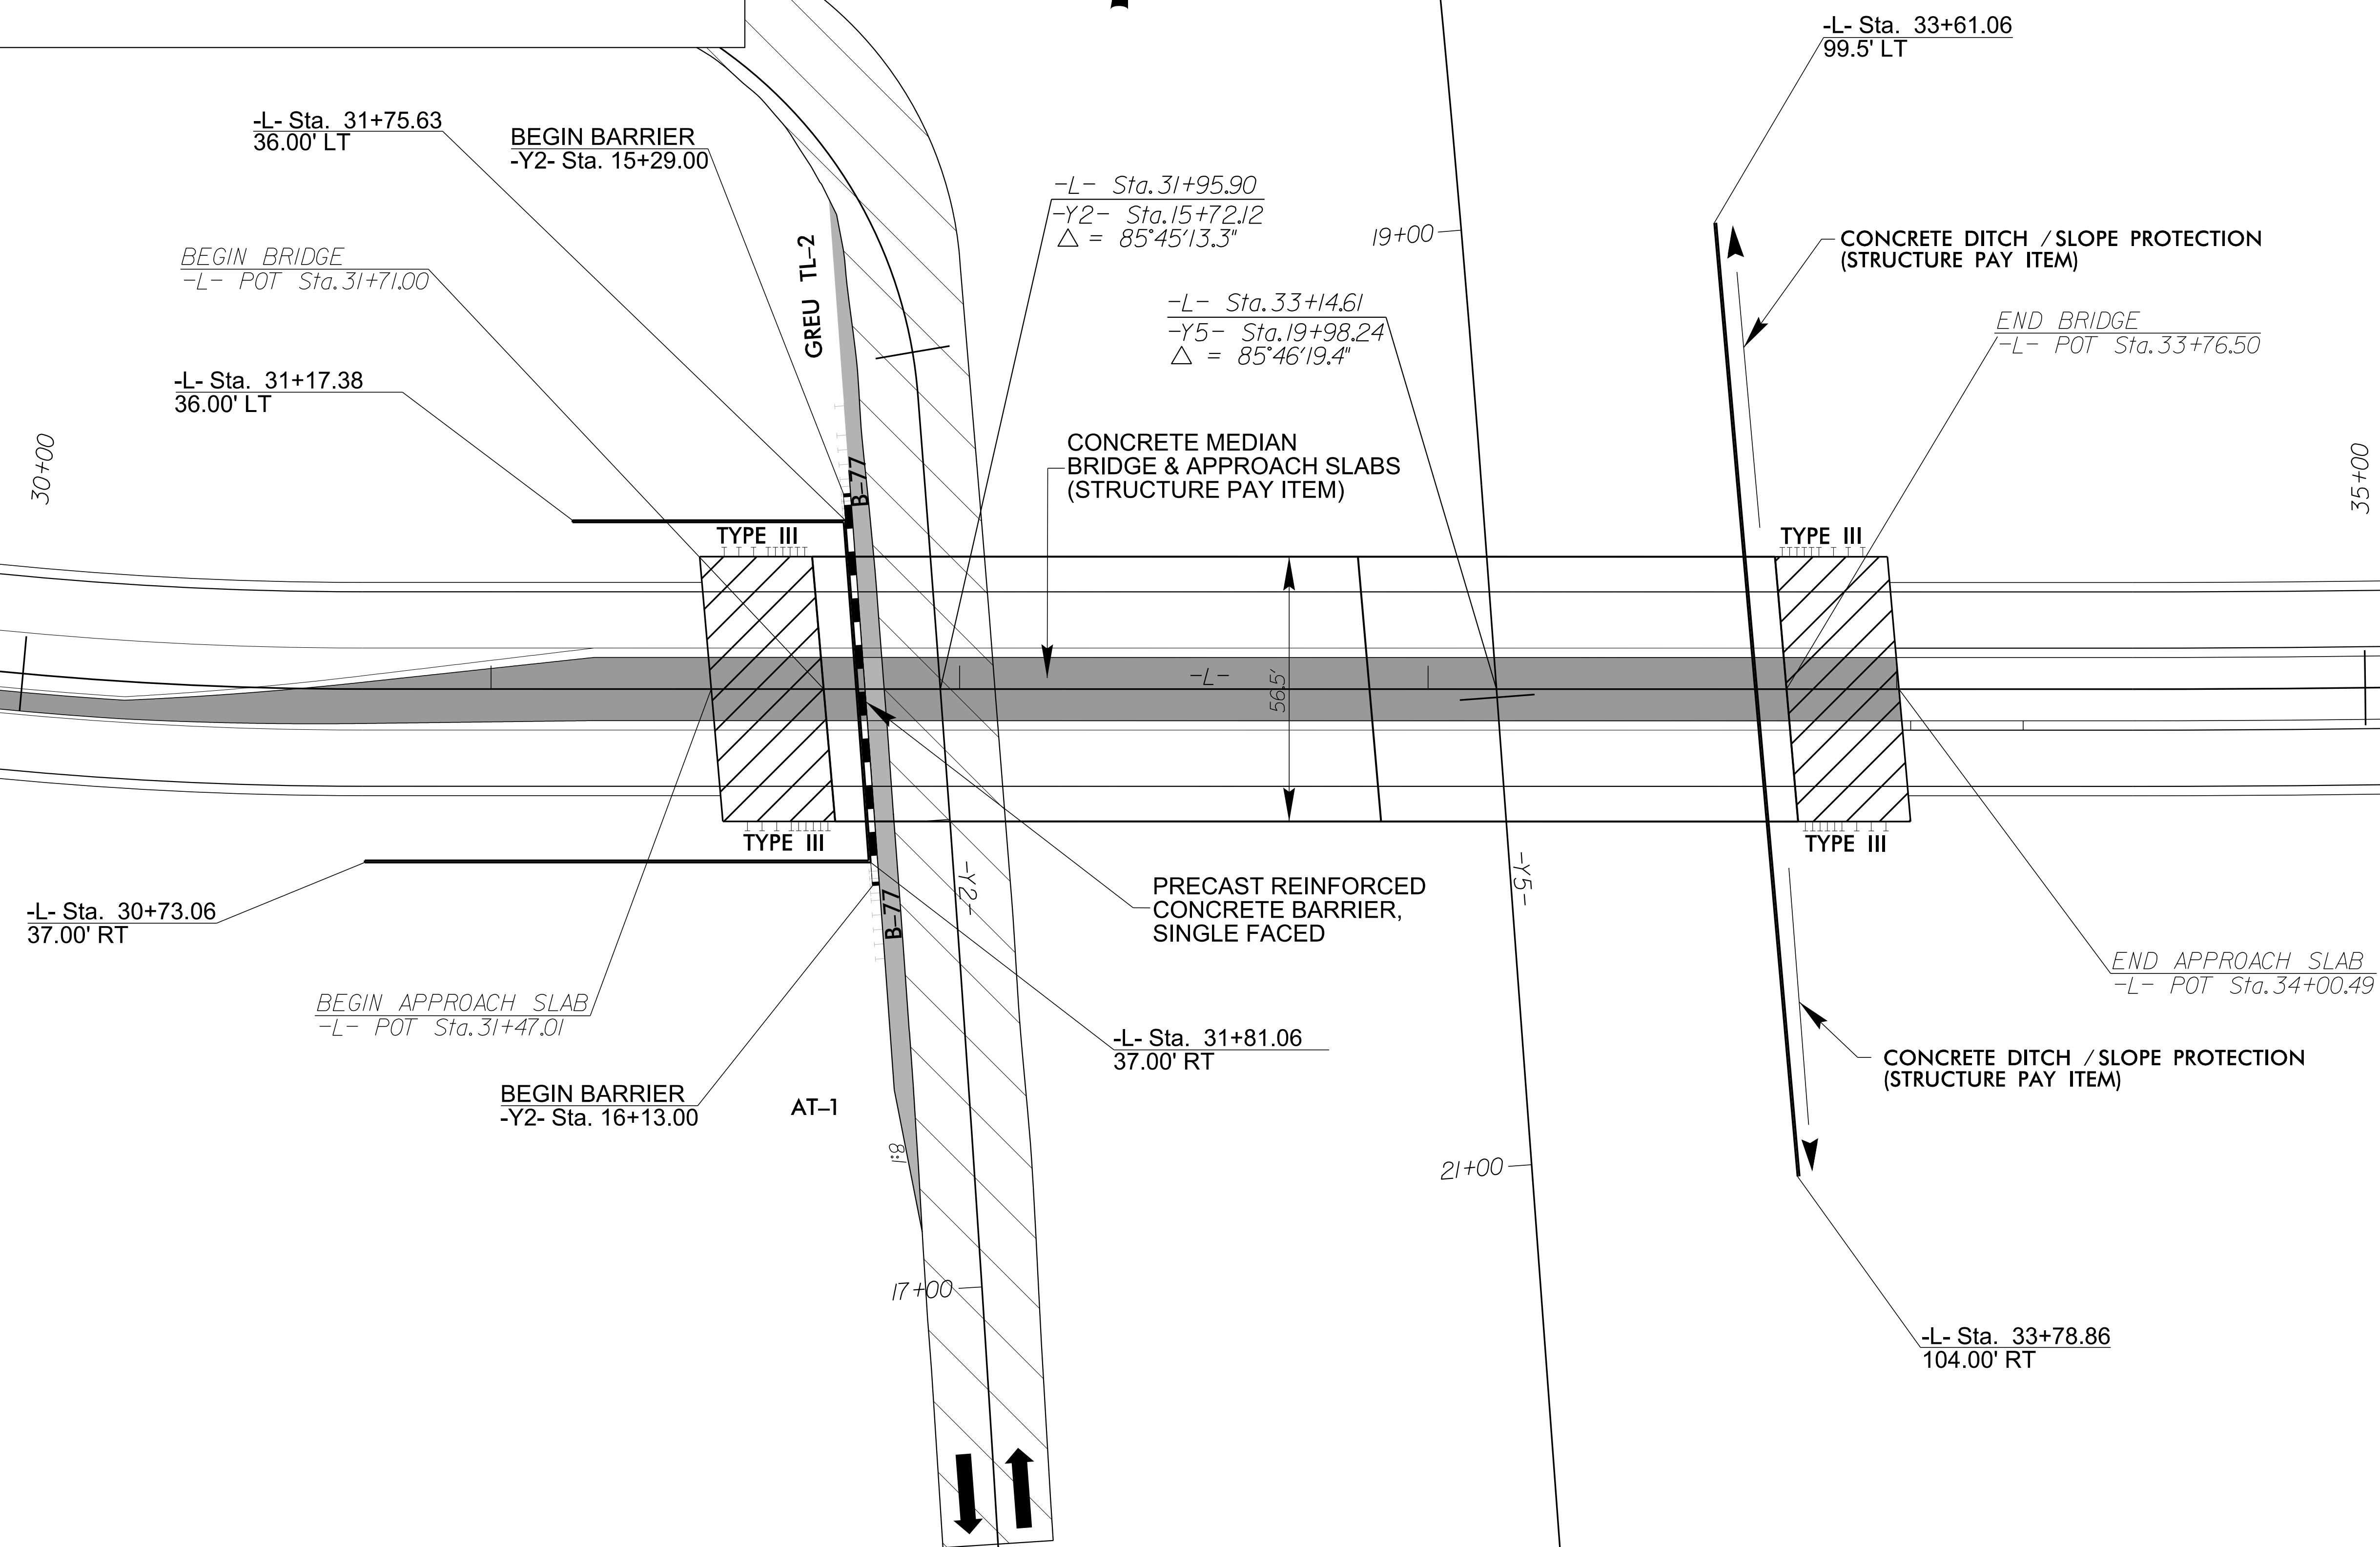

|   |   |
|---|---|
| PROJECT REFERENCE NO.   | SHEET NO.   |
| U-5899   | 2B-5   |
| ROADWAY DESIGN<br>ENGINEER   |   |
|  <p>Seal of the Professional Engineer, State of North Carolina, No. 21102, signed by James M. Matthews, Jr., dated 02/27/2018.</p> |   |
| MOTT MACDONALD I & E, LLC<br>LICENSE NO. 0-0669   |   |
| <p align="center"><b>DOCUMENT NOT CONSIDERED FINAL<br/>UNLESS ALL SIGNATURES COMPLETED</b></p>   |   |
| Prepared in the<br>Office of:   | <p align="center"><b>M</b></p> <p align="center"><b>M</b></p> <p align="center">930 Main Campus Drive, Suite 200<br/>Raleigh, NC 27606<br/>www.mottmac.com</p> |

FOR STRUCTURE PLANS SEE SHEETS S01-01 THRU S01-36  
FOR WALL PLANS SEE SHEETS W-1 THRU W-5