


8/17/99

3/10/2025
C:\pwworking\hnm\road\transit\jor66165\d0178164\U5899_rdy.psh04.dgn

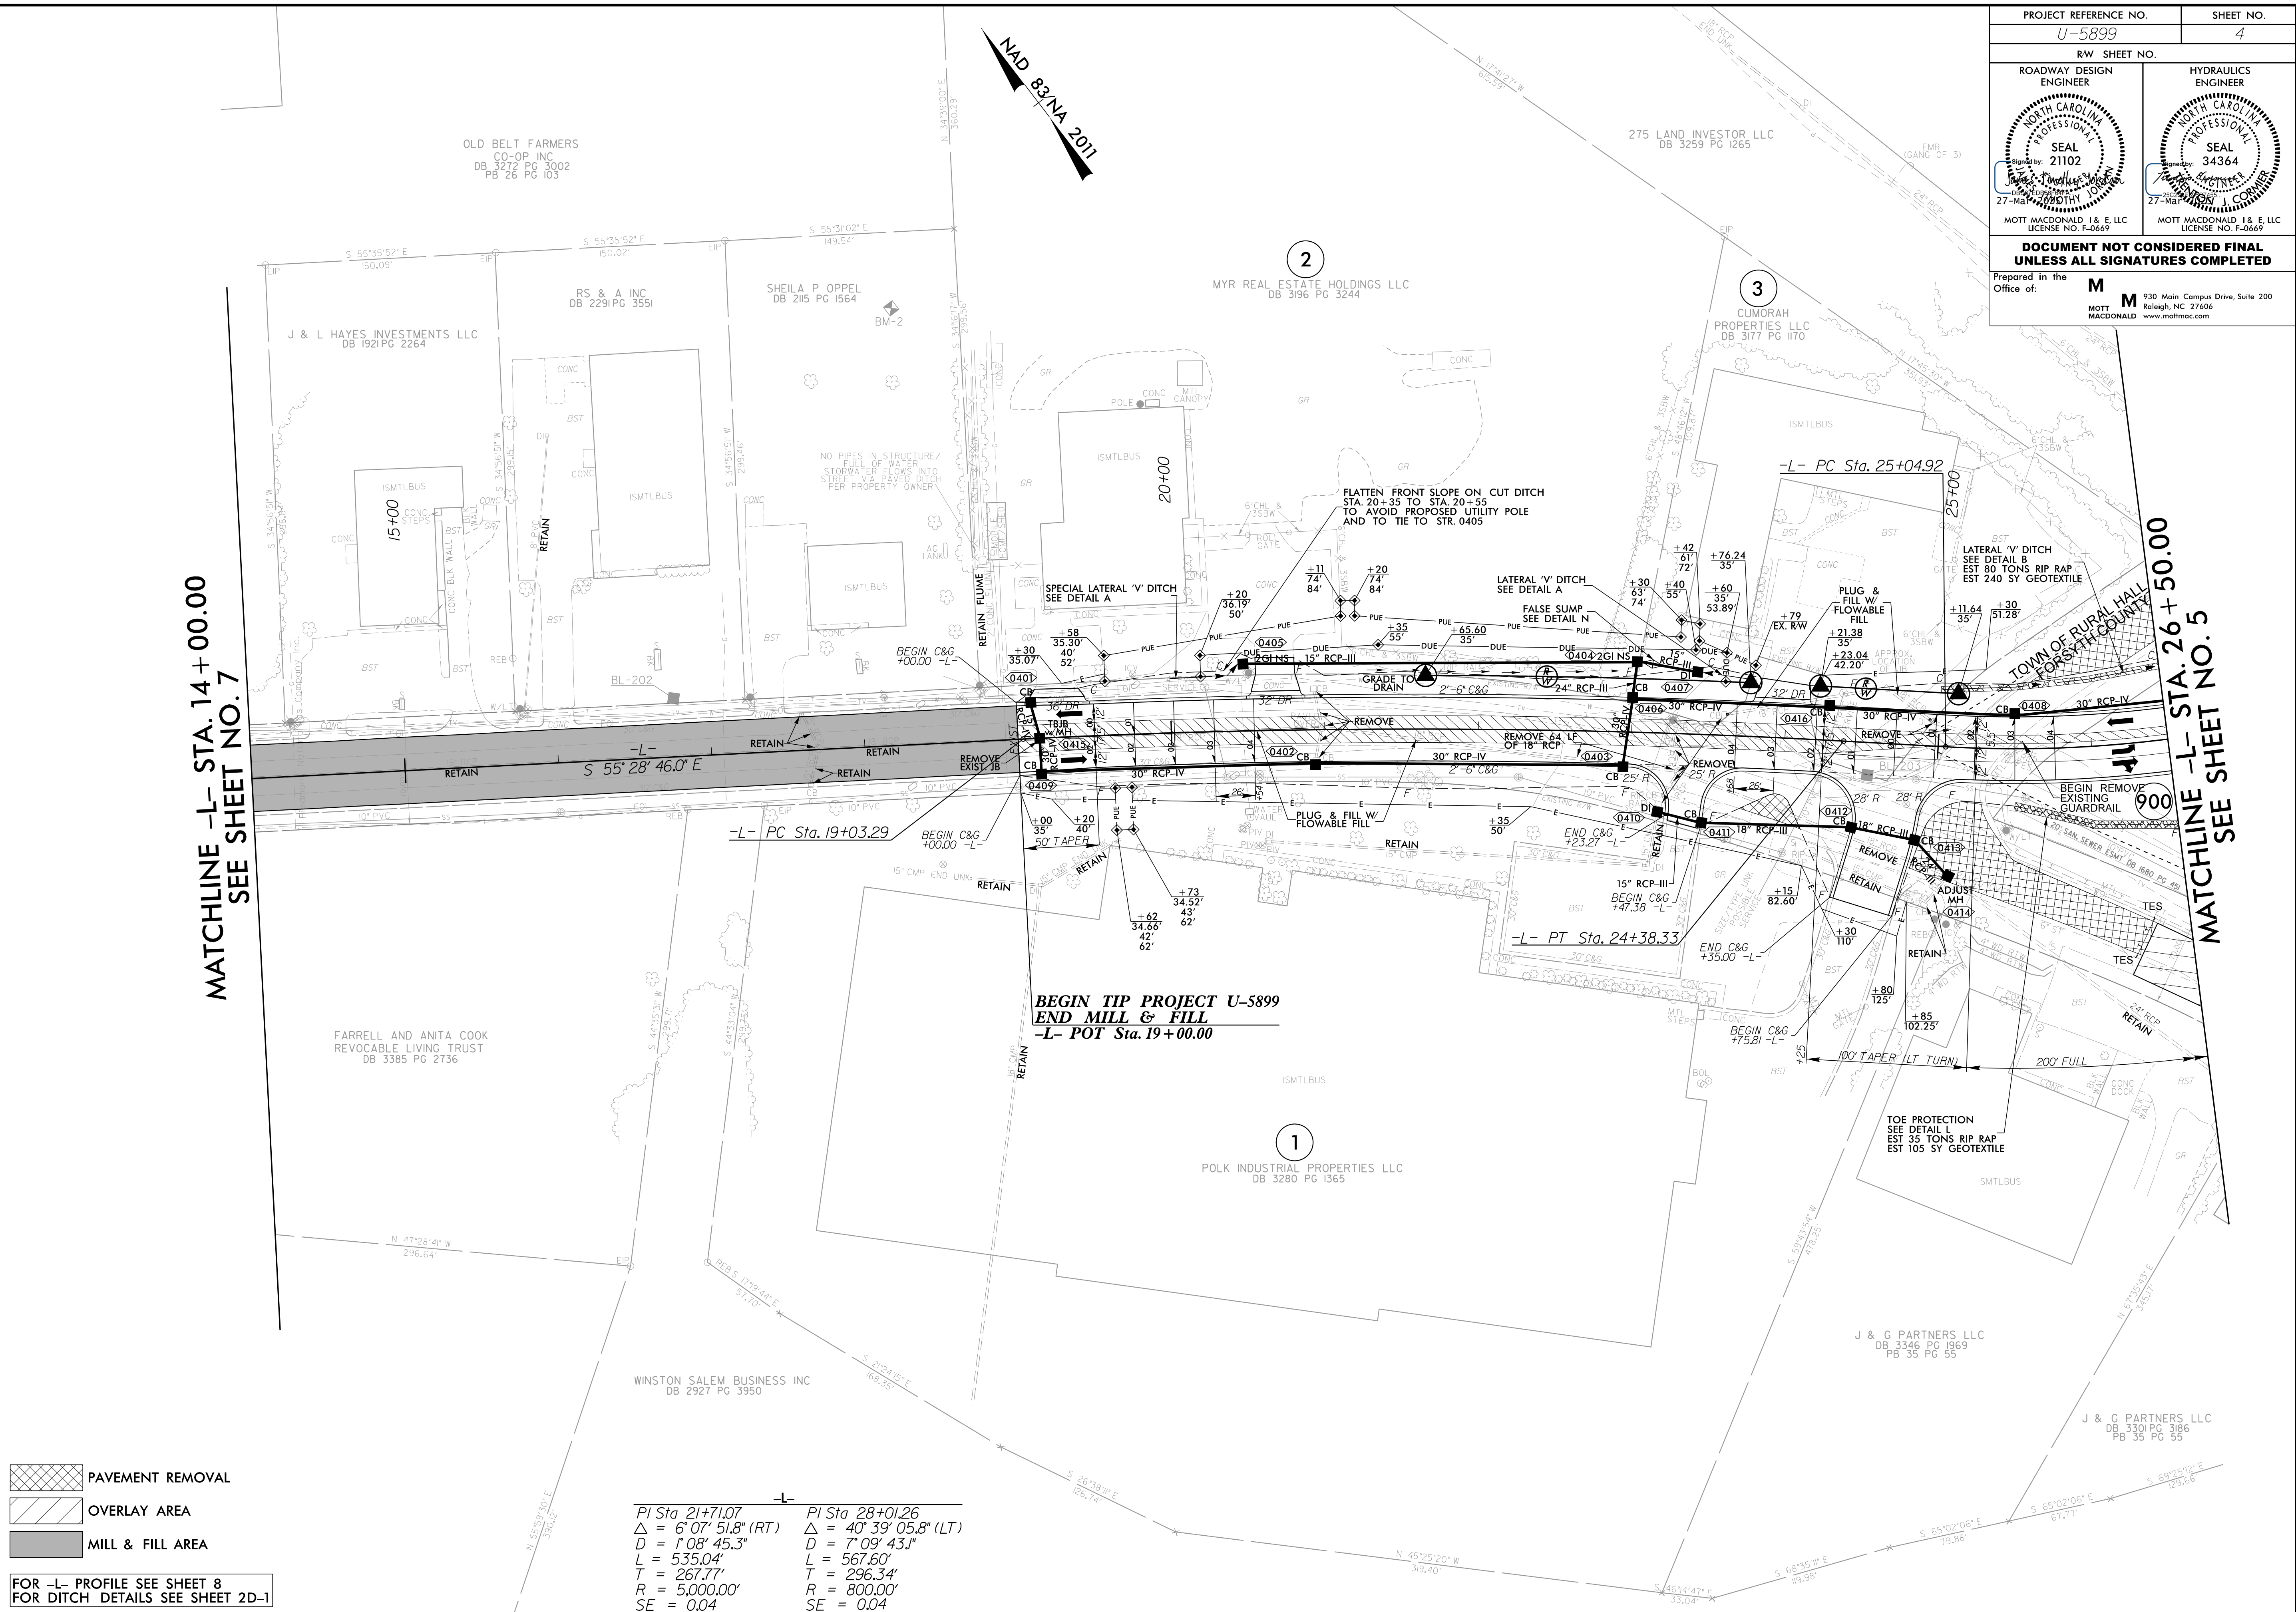

PAVEMENT REMOVAL

OVERLAY AREA

MILL & FILL AREA

FOR -L- PROFILE SEE SHEET 8
FOR DITCH DETAILS SEE SHEET 2D-1

-L-	
PI Sta 21+71.07	PI Sta 28+01.26
$\Delta = 6^{\circ}07'51.8"$ (RT)	$\Delta = 40^{\circ}39'05.8"$ (LT)
$D = 1^{\circ}08'45.3"$	$D = 7^{\circ}09'43.1"$
$L = 535.04'$	$L = 567.60'$
$T = 267.77'$	$T = 296.34'$
$R = 5,000.00'$	$R = 800.00'$
$SE = 0.04$	$SE = 0.04$

PROJECT REFERENCE NO. <i>U-5899</i>		SHEET NO. 4
RW SHEET NO.		
ROADWAY DESIGN ENGINEER	HYDRAULICS ENGINEER	
SEAL 21102 27-MAR-2025 MOTT MACDONALD I & E, LLC LICENSE NO. F-0669	SEAL 34364 27-MAR-2025 MOTT MACDONALD I & E, LLC LICENSE NO. F-0669	
DOCUMENT NOT CONSIDERED FINAL UNLESS ALL SIGNATURES COMPLETED		
Prepared in the Office of: M MOTT MACDONALD		
930 Main Campus Drive, Suite 200 Raleigh, NC 27606 www.mottmac.com		